



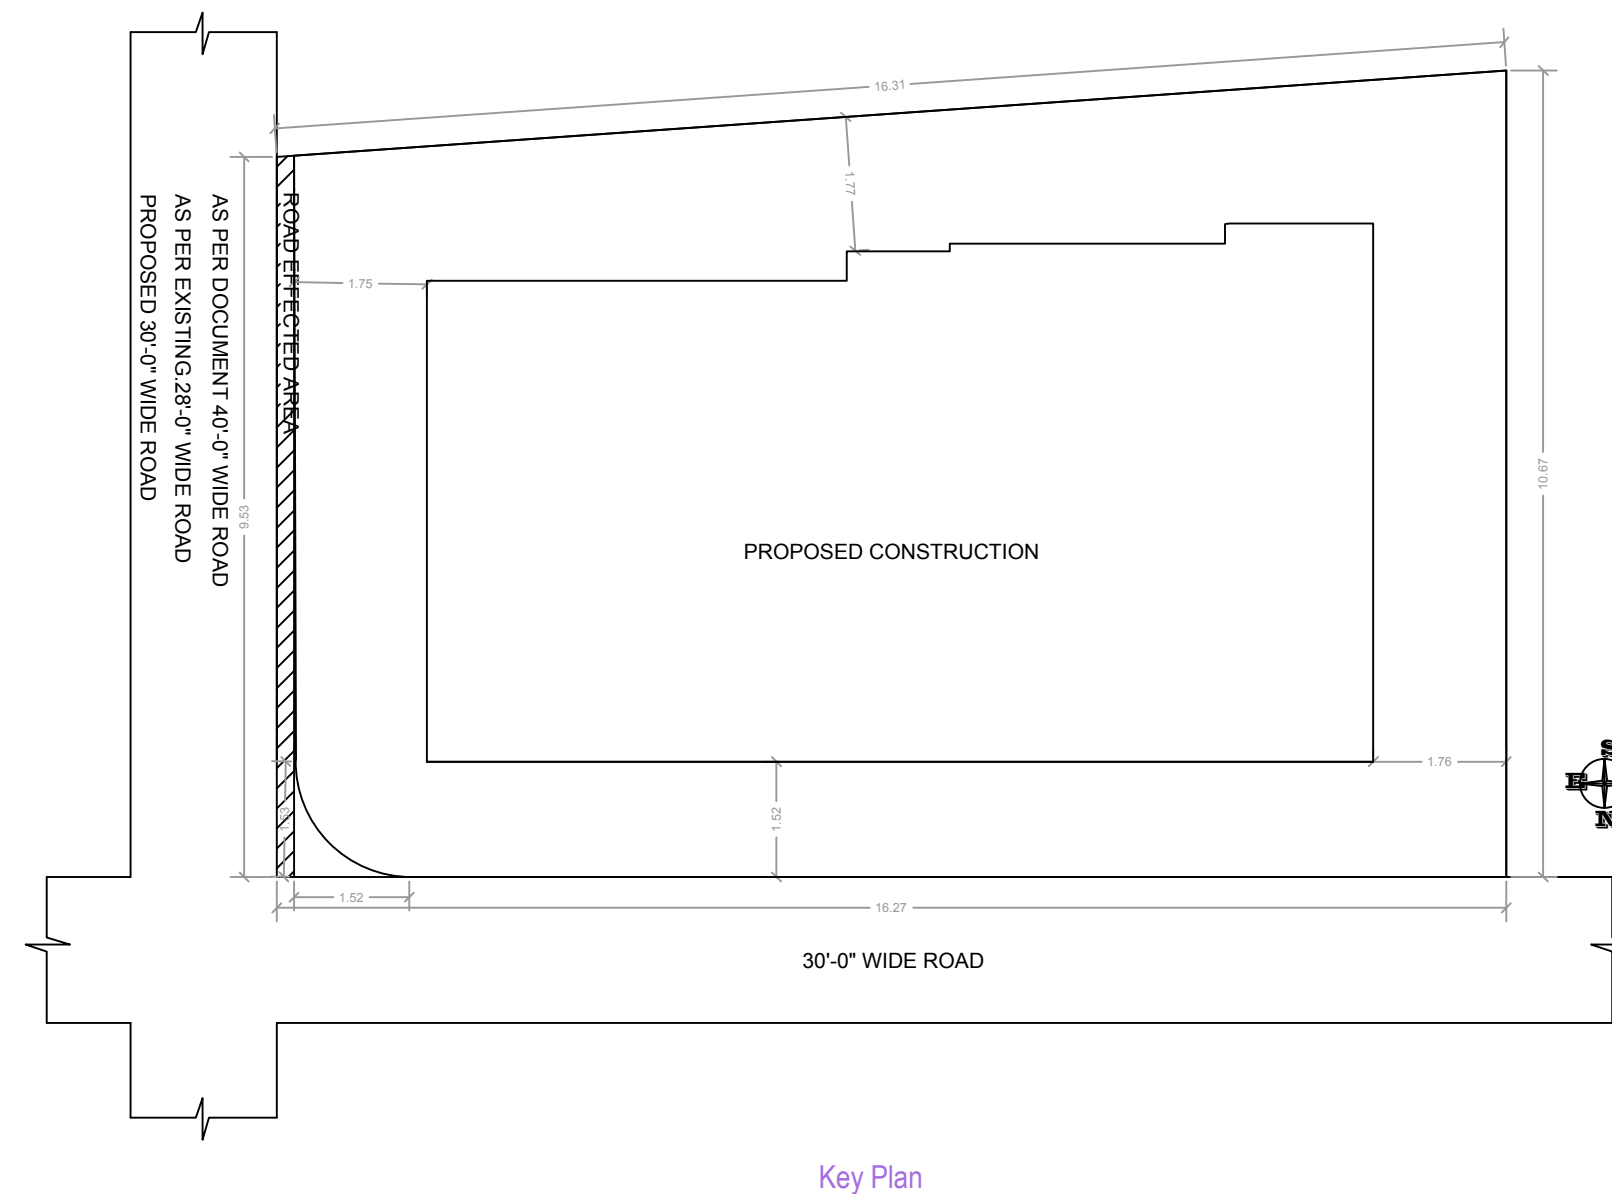


BUILDING USE/SUBUSE DETAILS				
BUILDING NAME	BUILDING USE	BUILDING SUBUSE	BUILDING TYPE	FLOOR DETAILS
PROPOSED (RESIDENTIAL)	Residential	Residential Apartment Bldg	Single Block	1 Silt + 5 upper floors

COLOR INDEX	
PLOT BOUNDARY	
ABUTTING ROAD	
PROMISED CONSTRUCTION	
CORNER PLOT	
ROAD WIDENING AREA	
EXISTING (To be retained)	
EXISTING (To be demolished)	
OWNER'S NAME AND SIGNATURE	
BUILDER'S NAME AND SIGNATURE	
ARCHITECT'S NAME AND SIGNATURE	
STRUCTURAL ENGINEER'S NAME AND SIGNATURE	

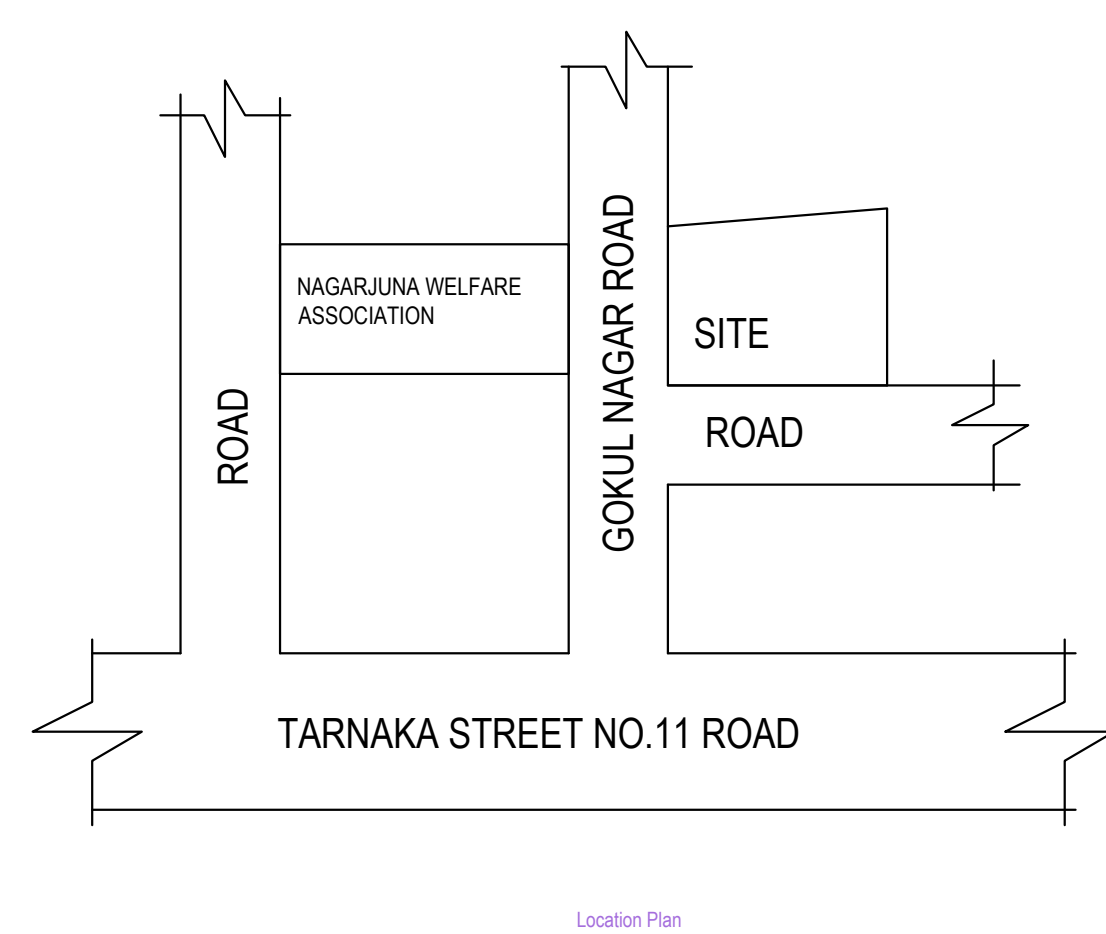


Elevation1

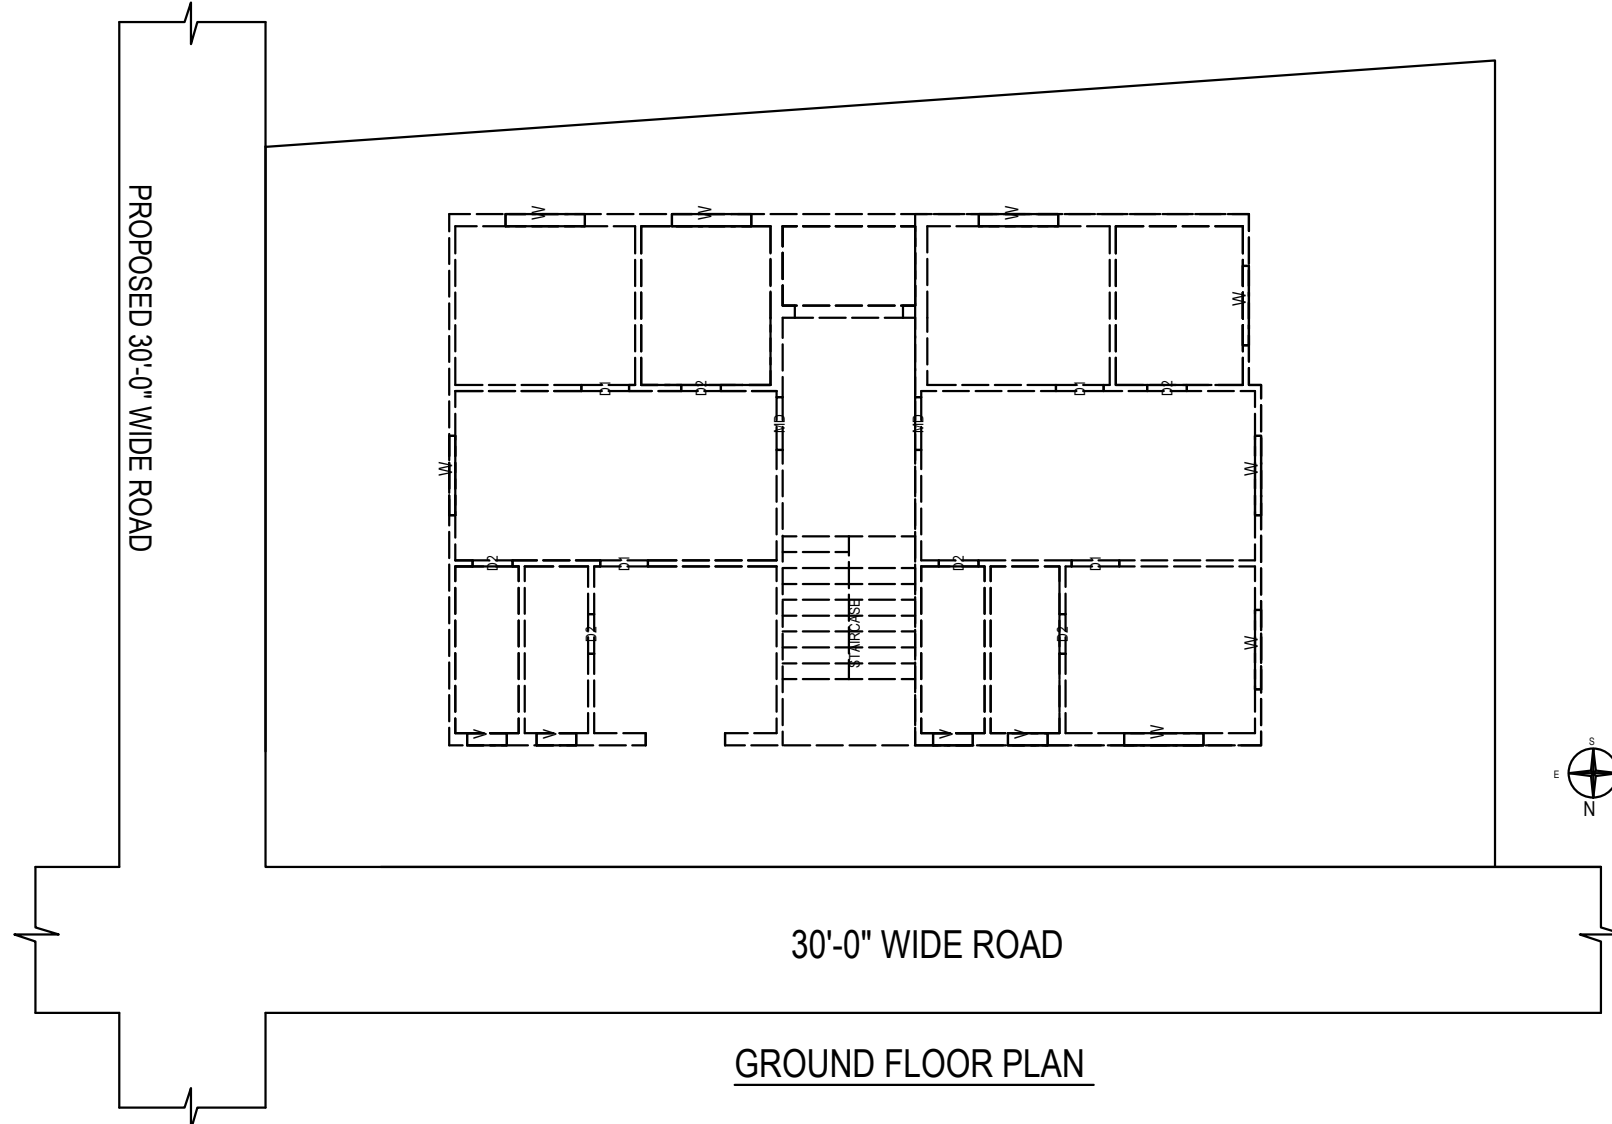

GROUND FLOOR PLAN

DISMANTLING Plan

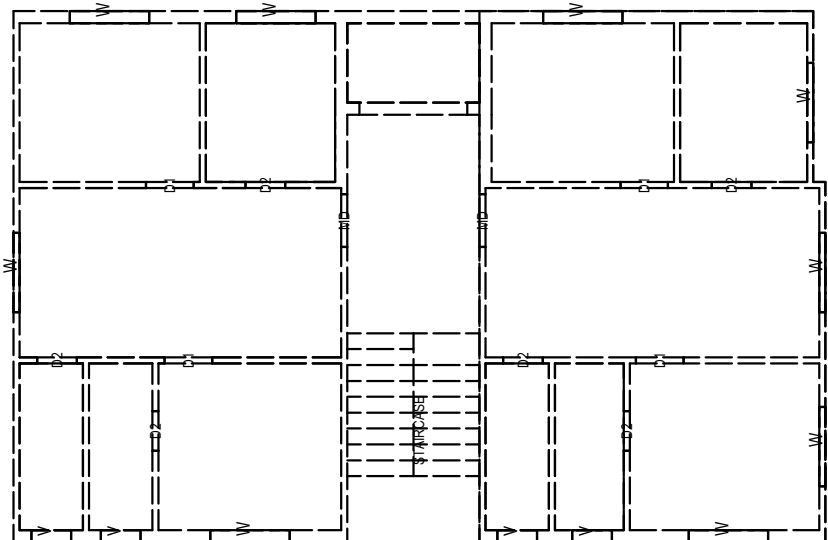

FIRST FLOOR PLAN

Project Title	
PLAN SHOWING THE PROPOSED	Residential
PLOT NO.	
SURVEY NO.	
SITUATED AT	
BELONGING TO : Mr./Ms./Mrs	
REP BY :	BHARATH SURENDER
LICENCE NO: 87	APPROVAL NO:
DATE : 13-06-2022	SHEET NO.: 2 / 2
Building Plan Details	INWARD NO.: TS038071/2022



OWNER'S NAME AND SIGNATURE
BUILDER'S NAME AND SIGNATURE
ARCHITECT'S NAME AND SIGNATURE
STRUCTURAL ENGINEER'S NAME AND SIGNATURE