
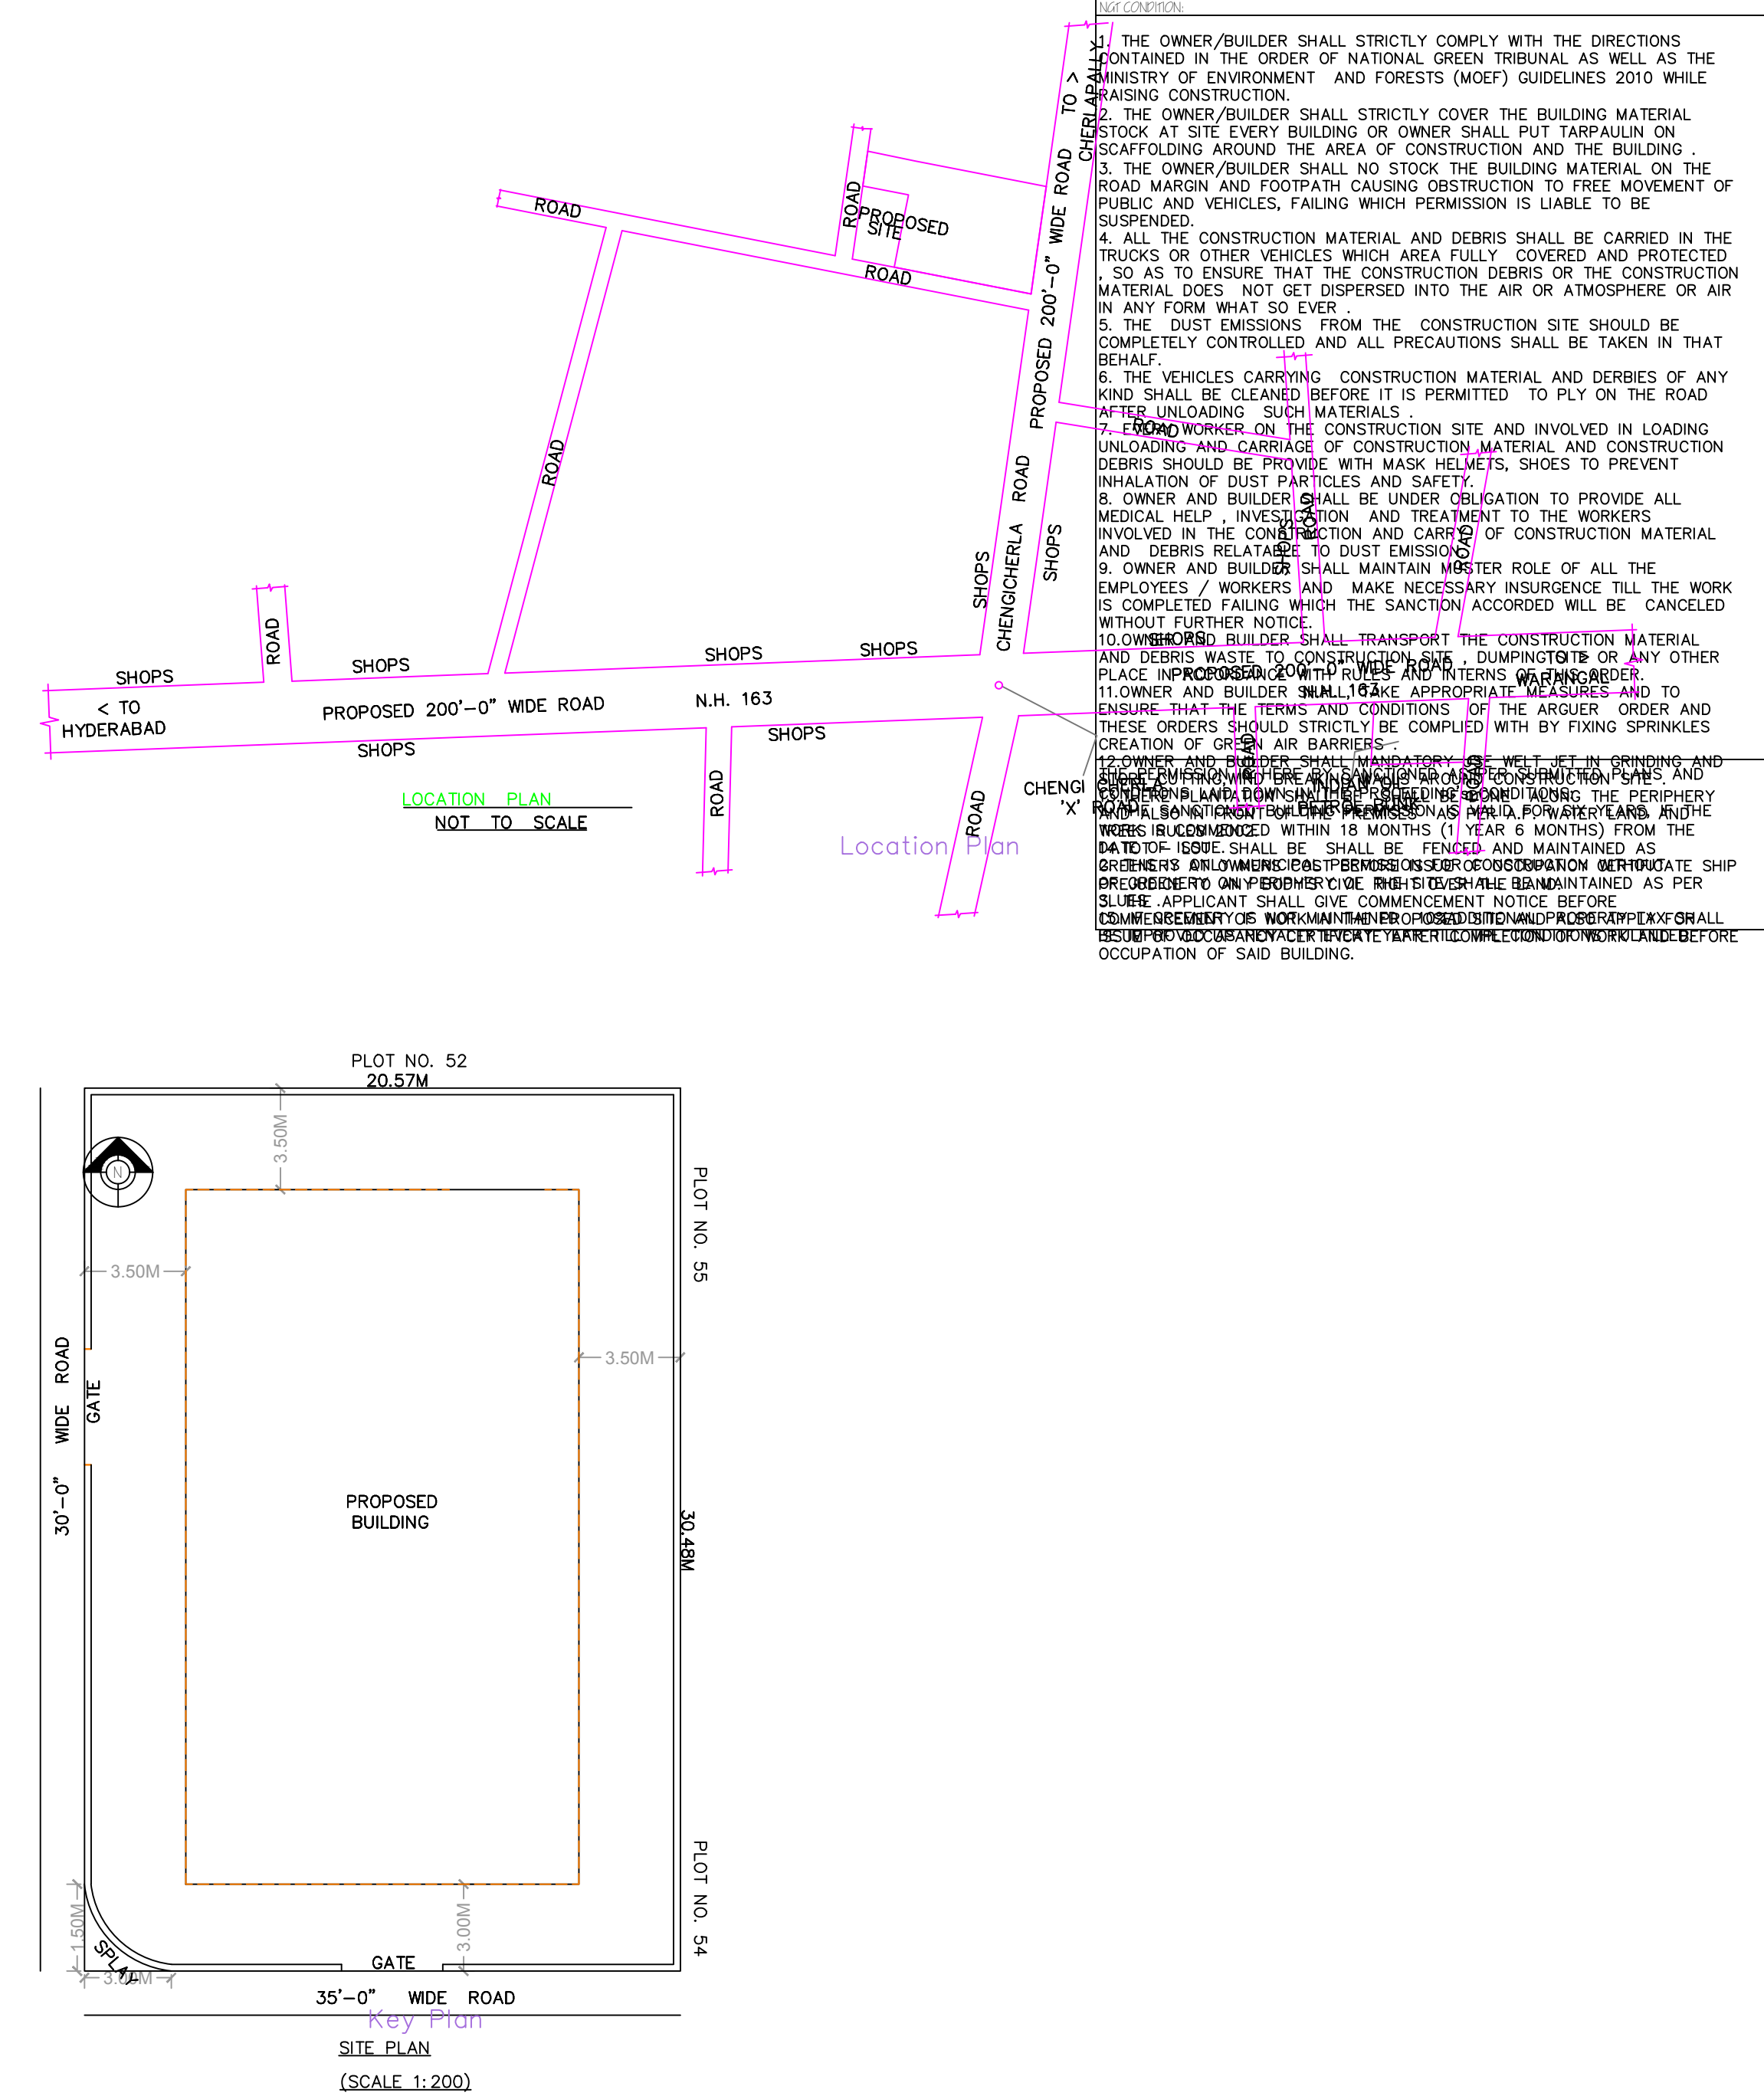
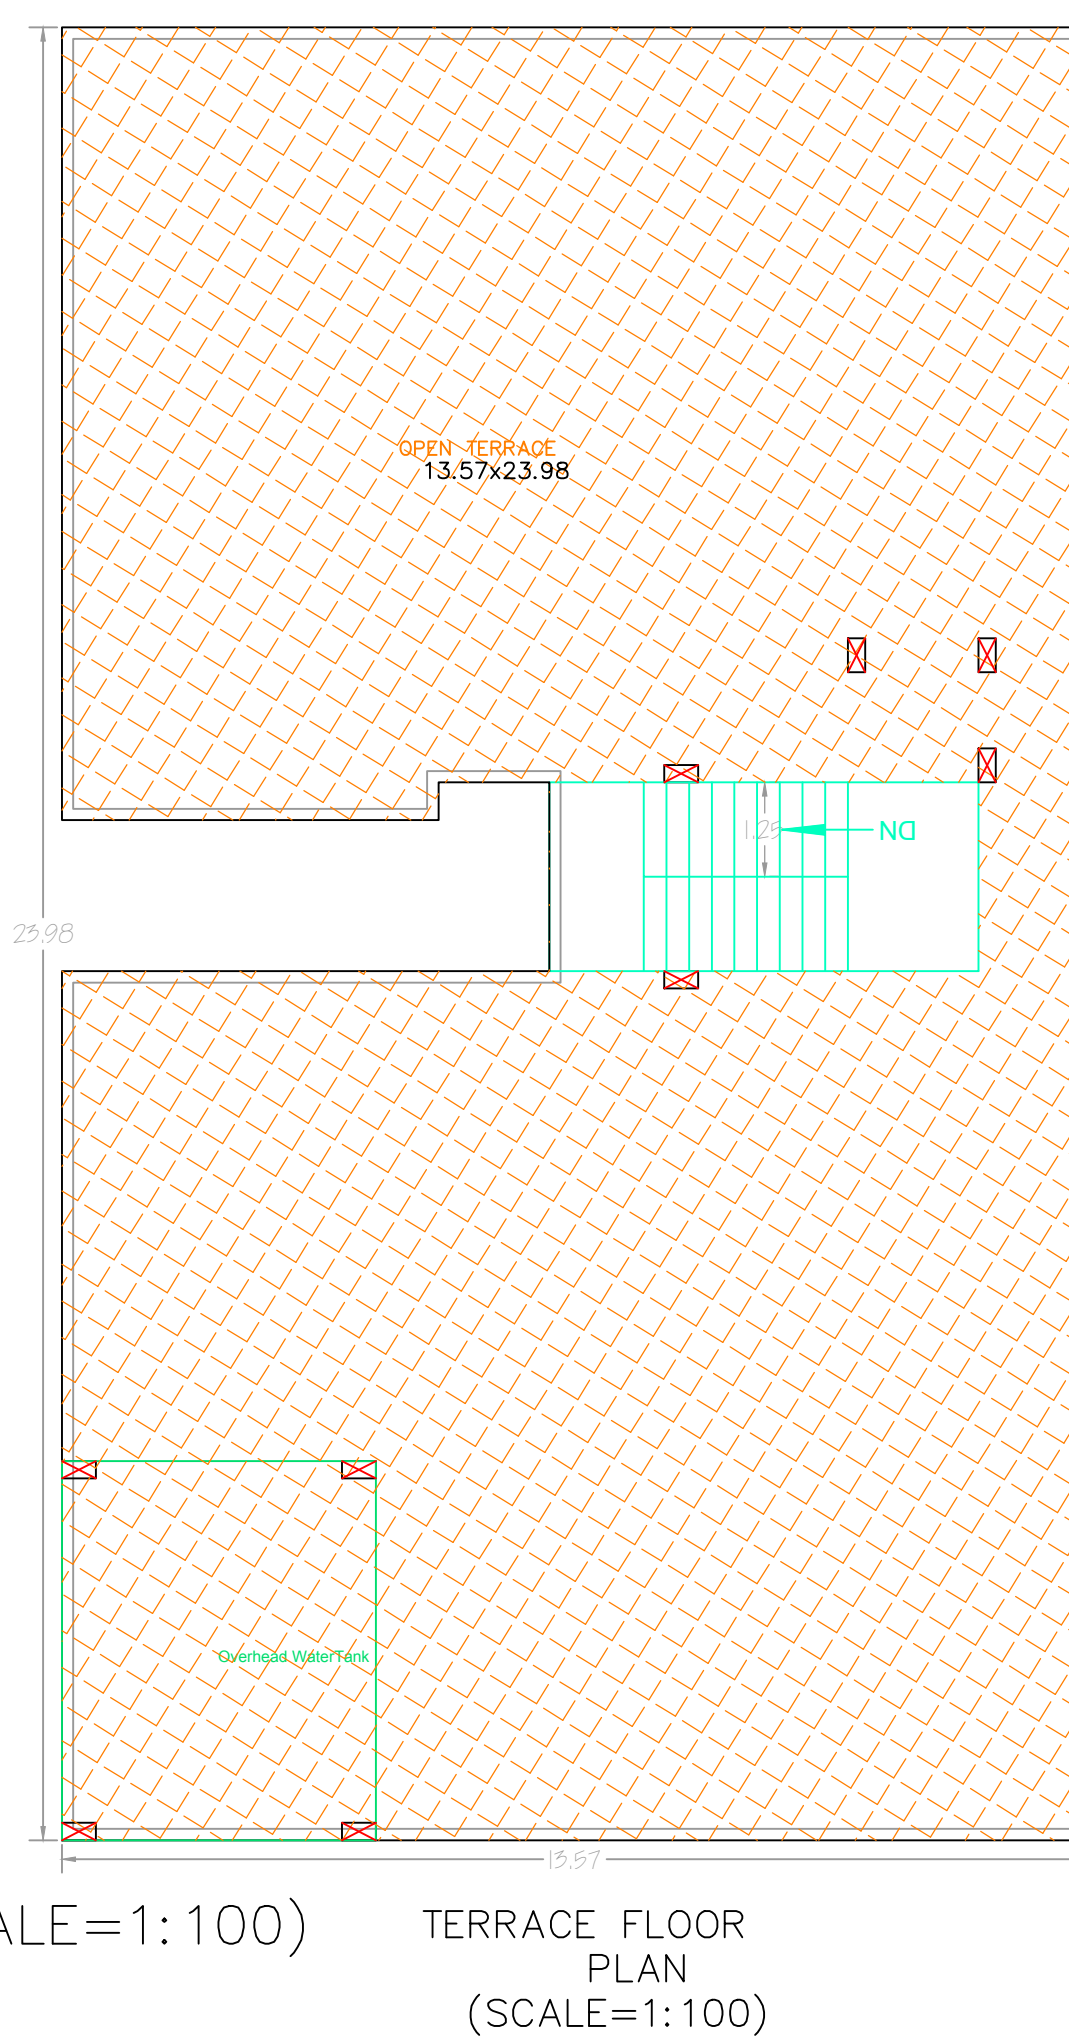
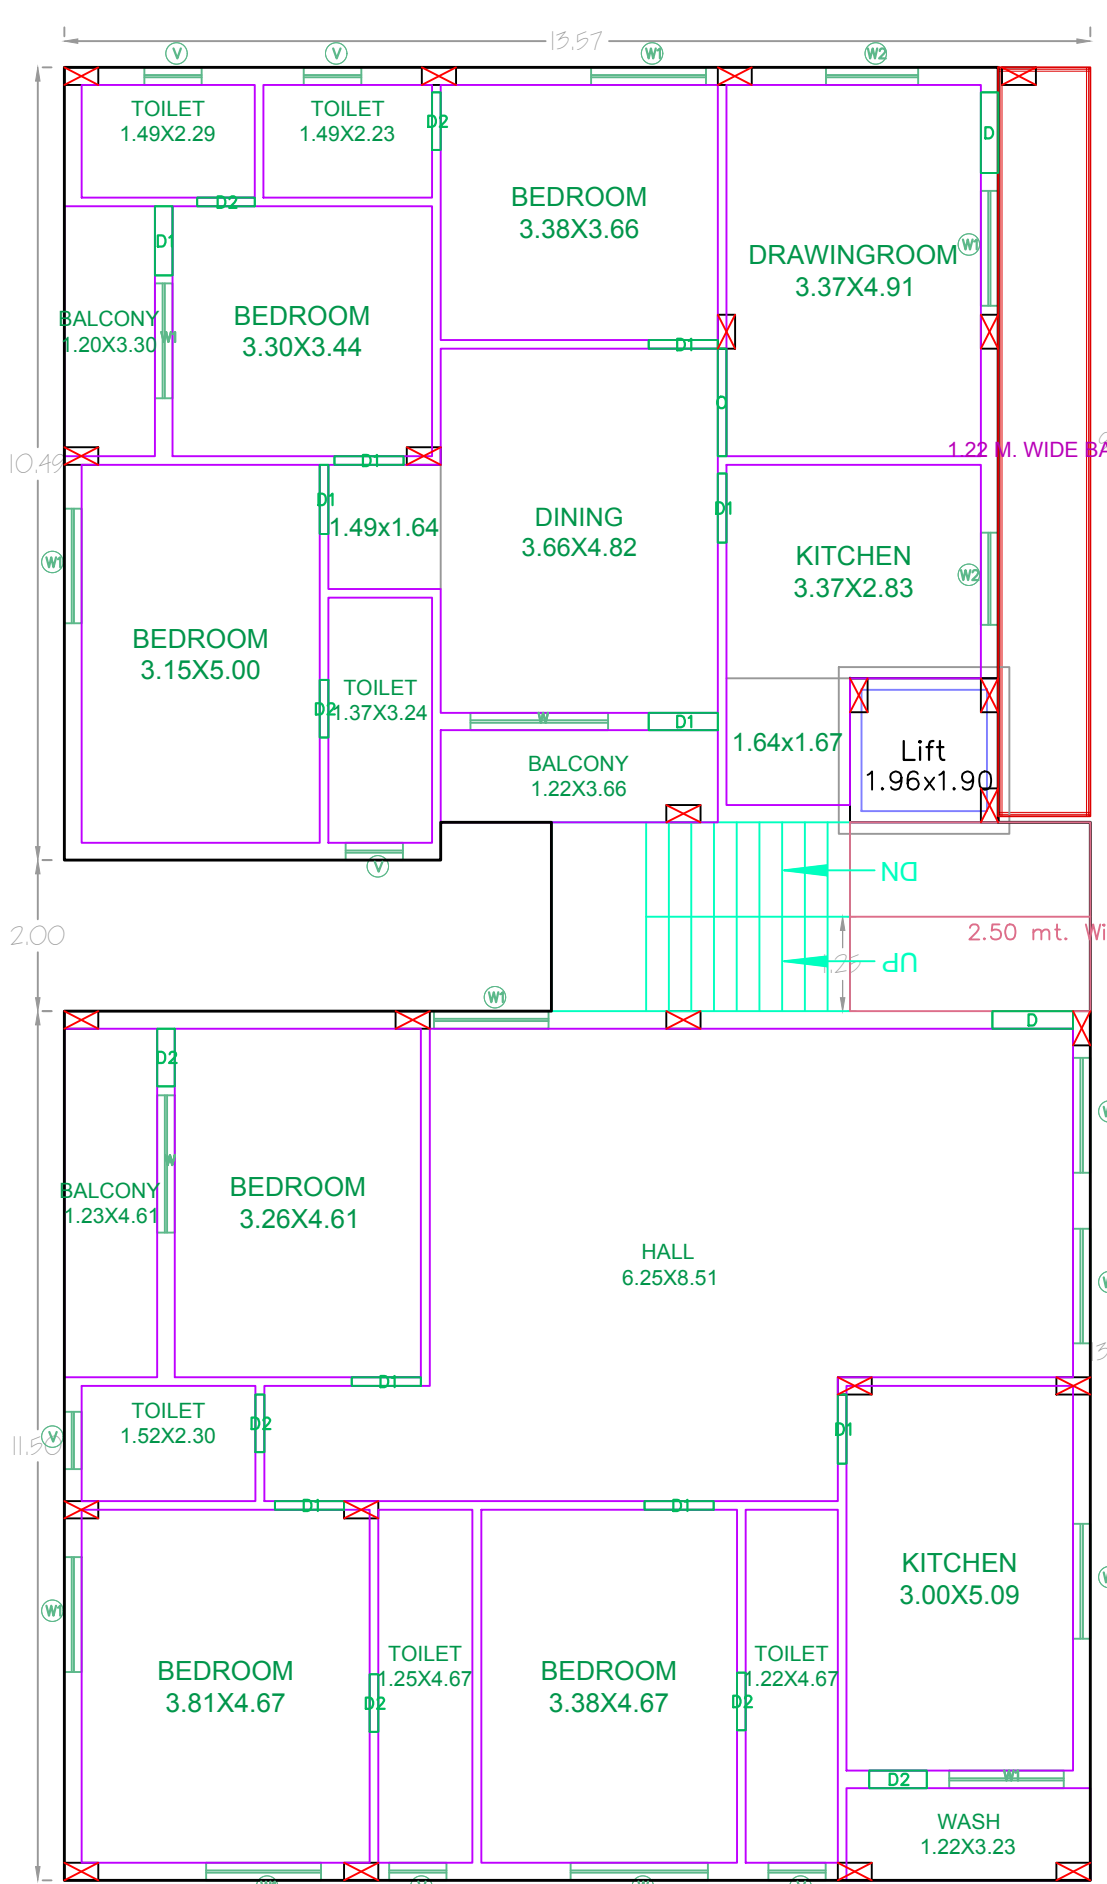
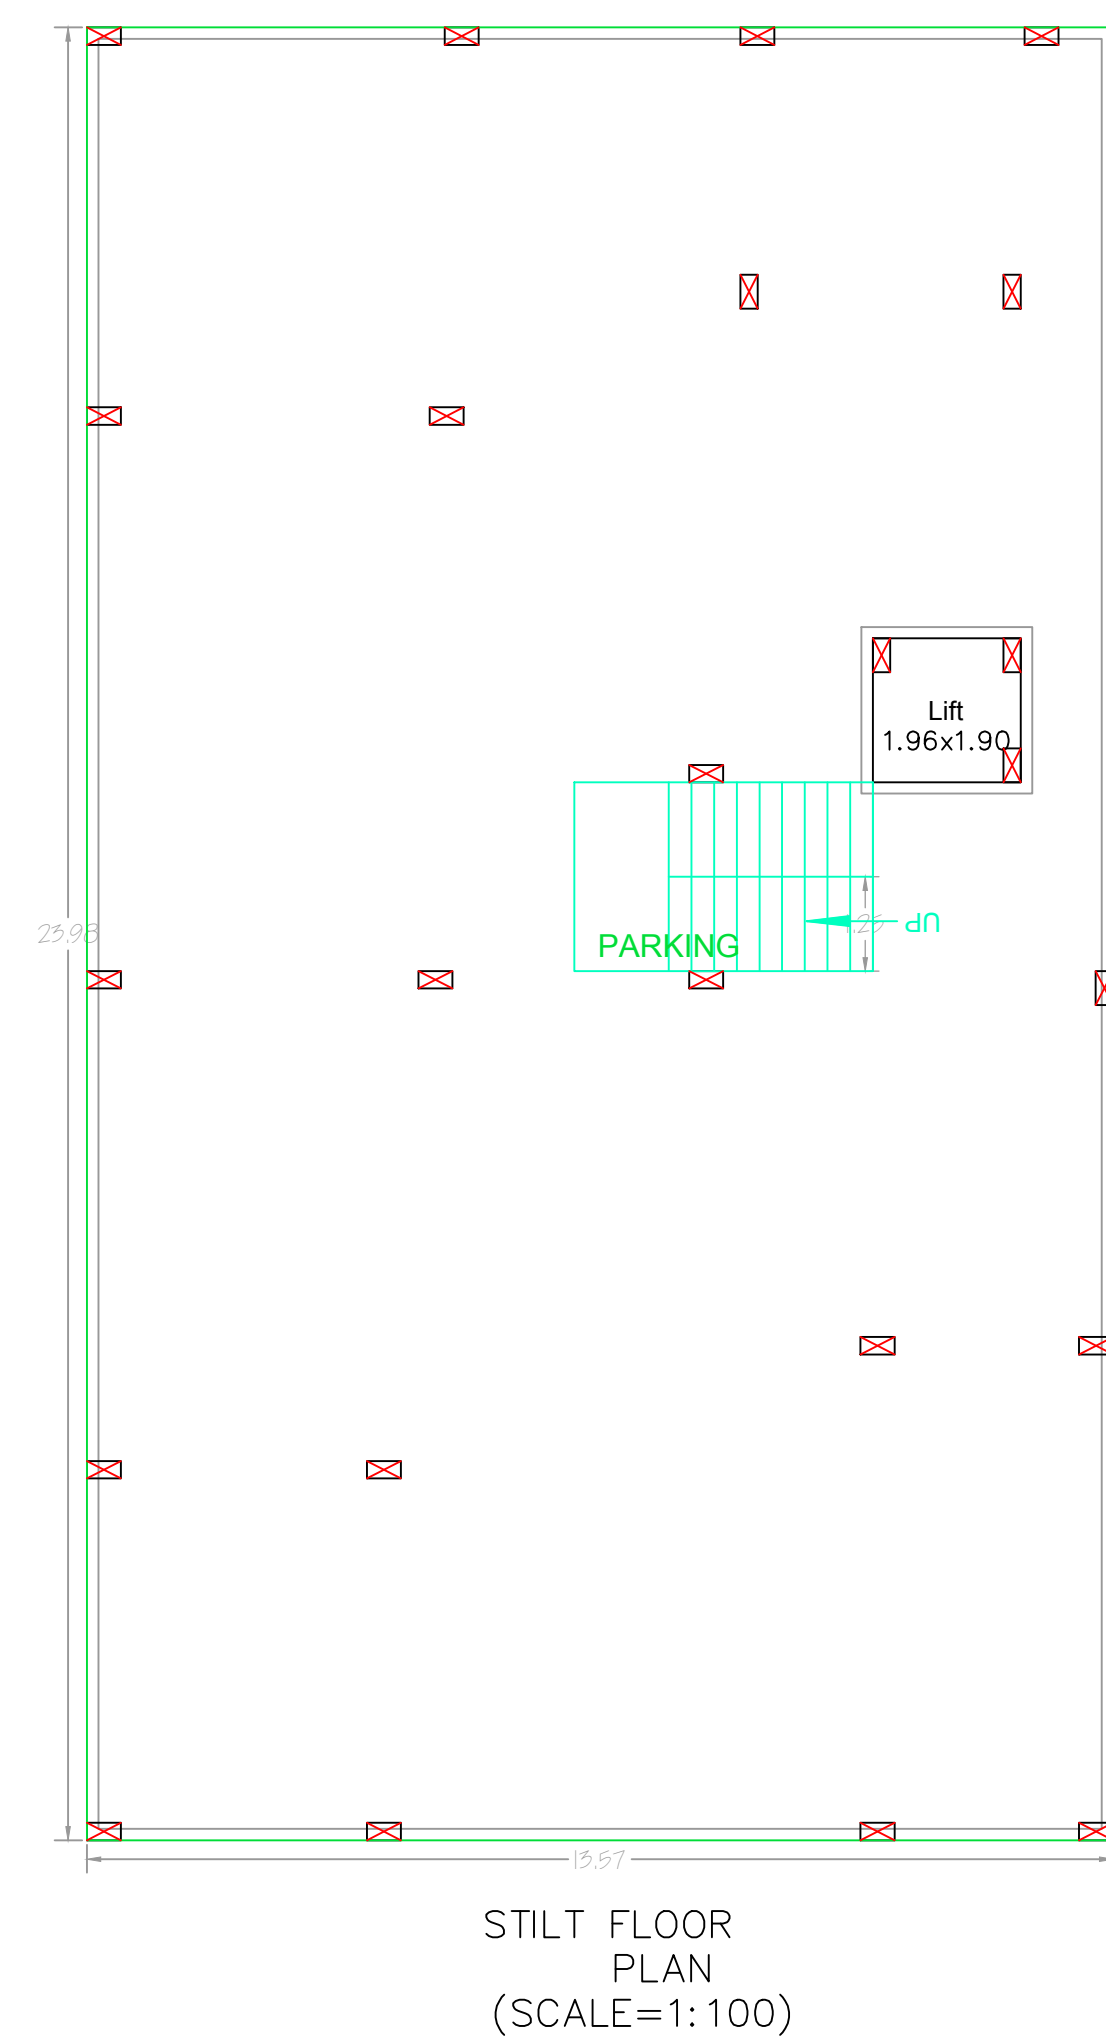
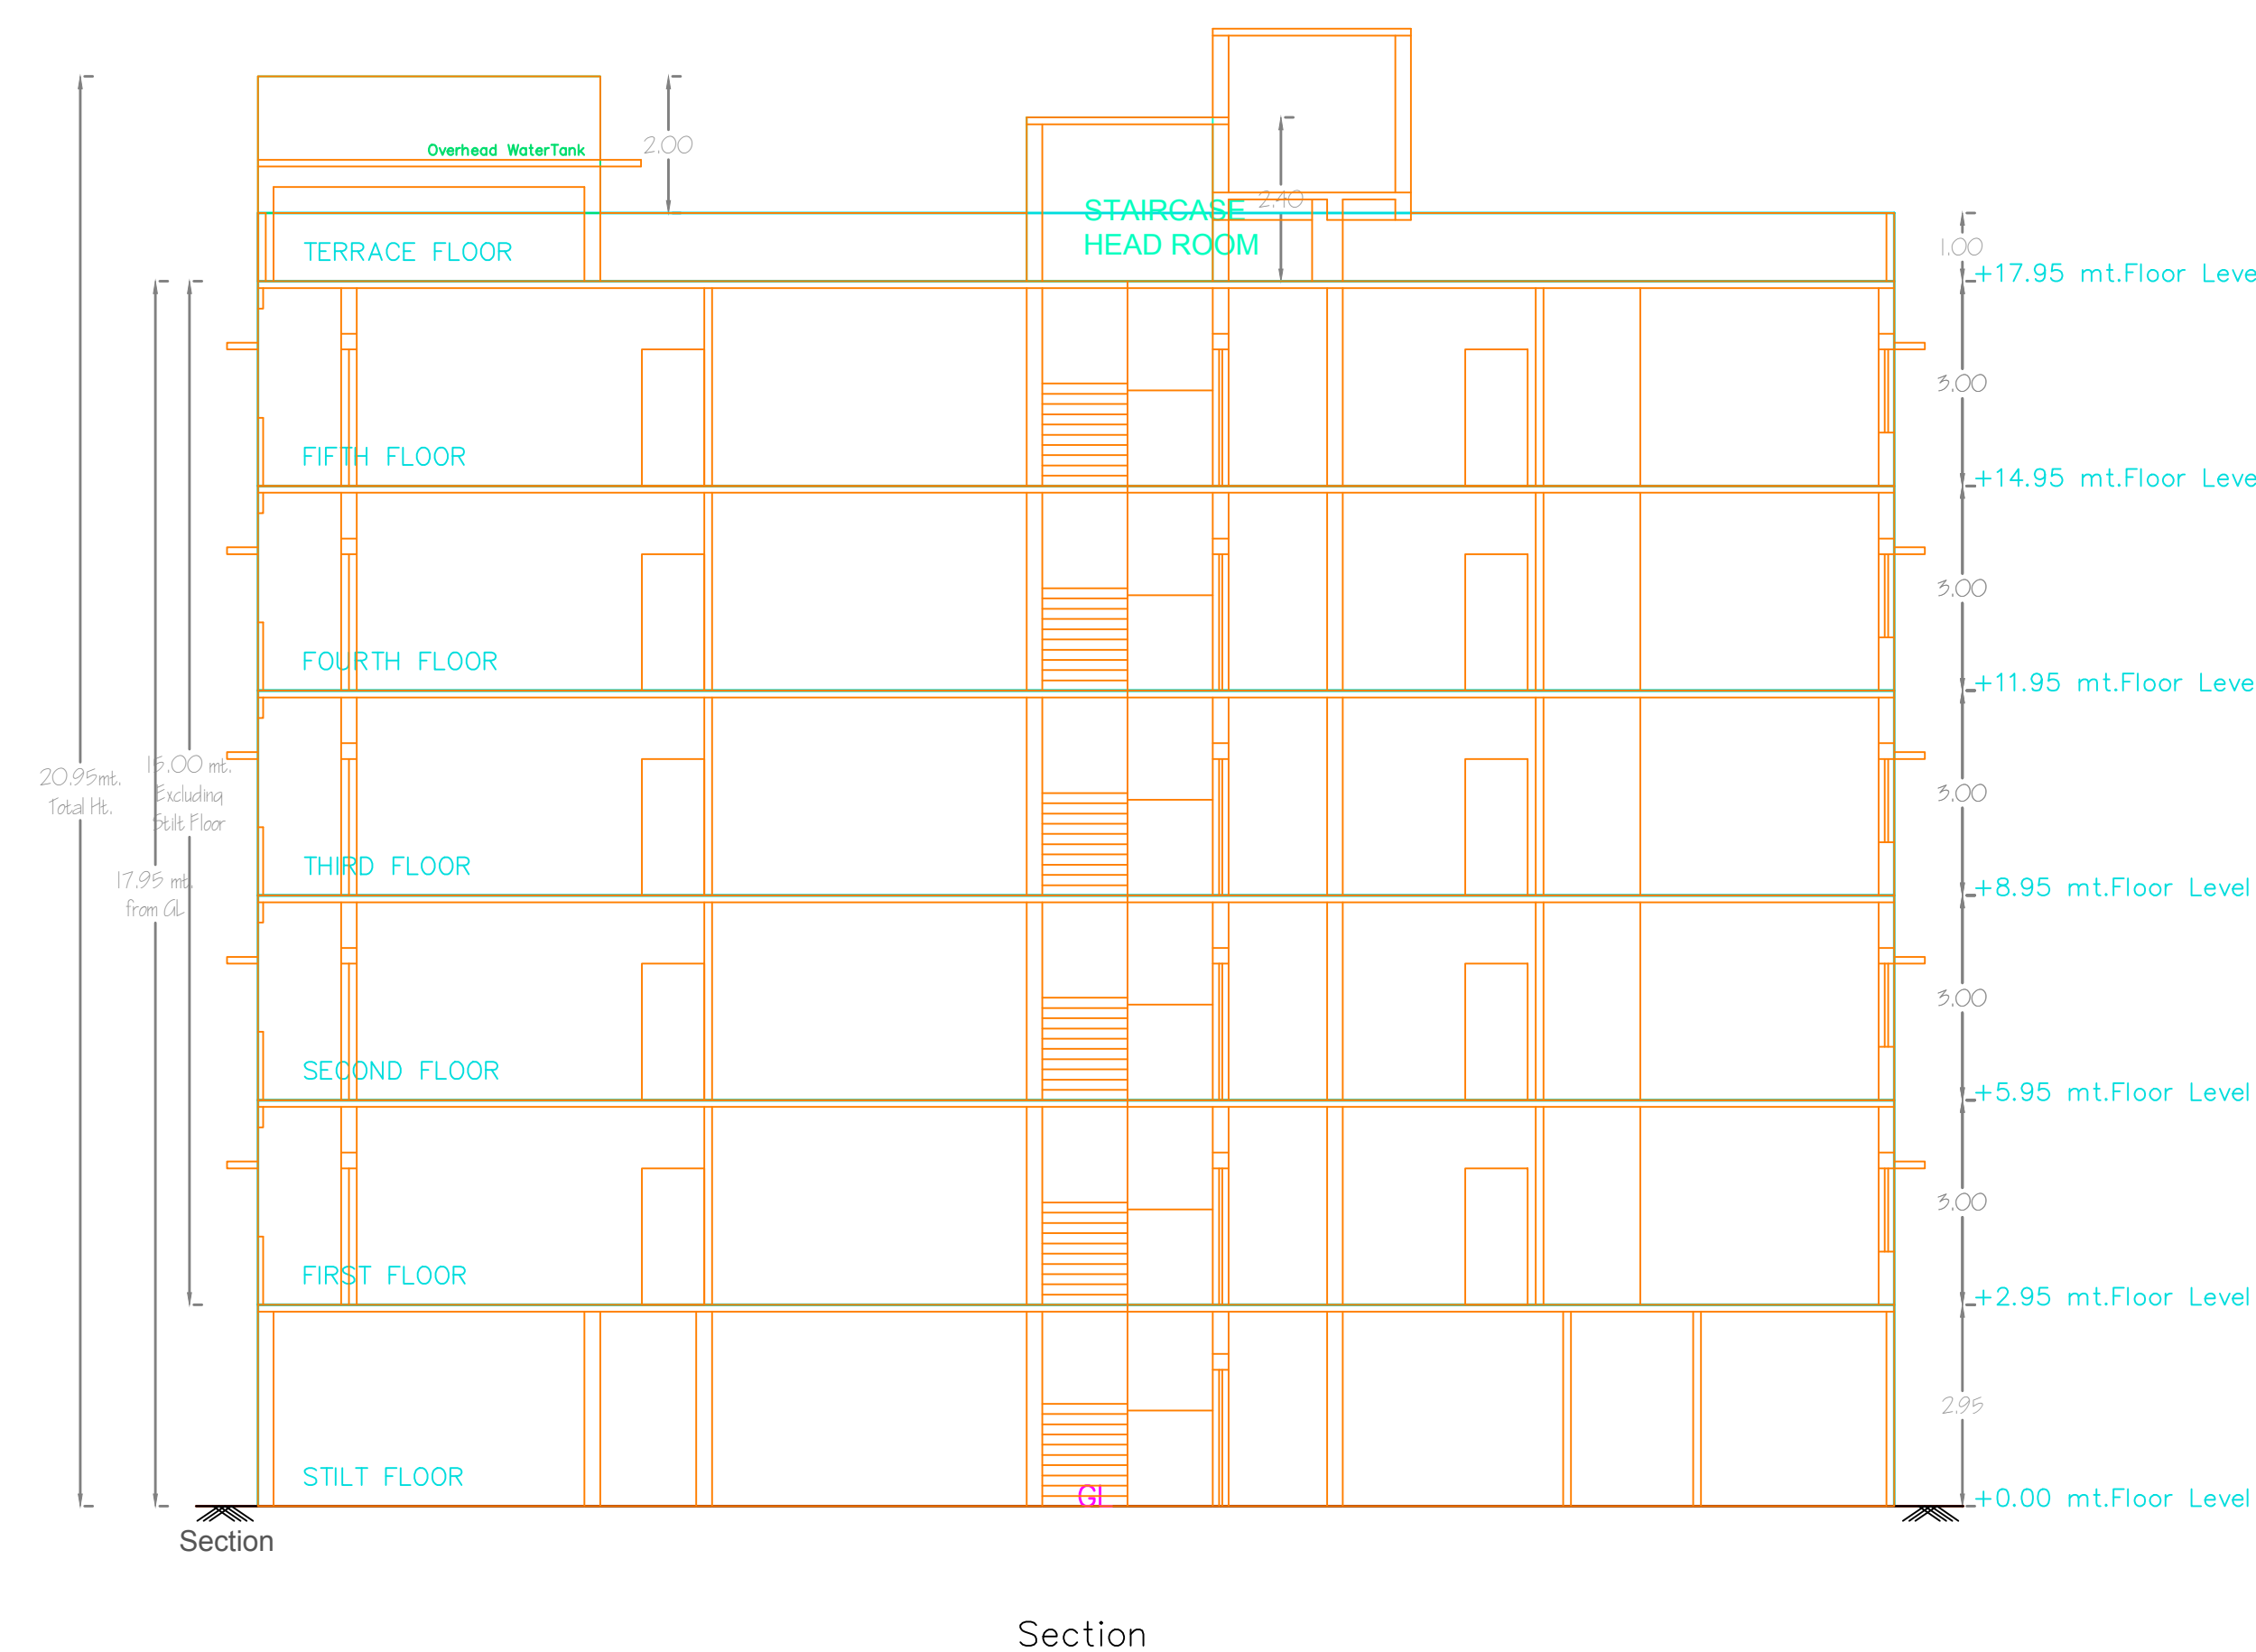
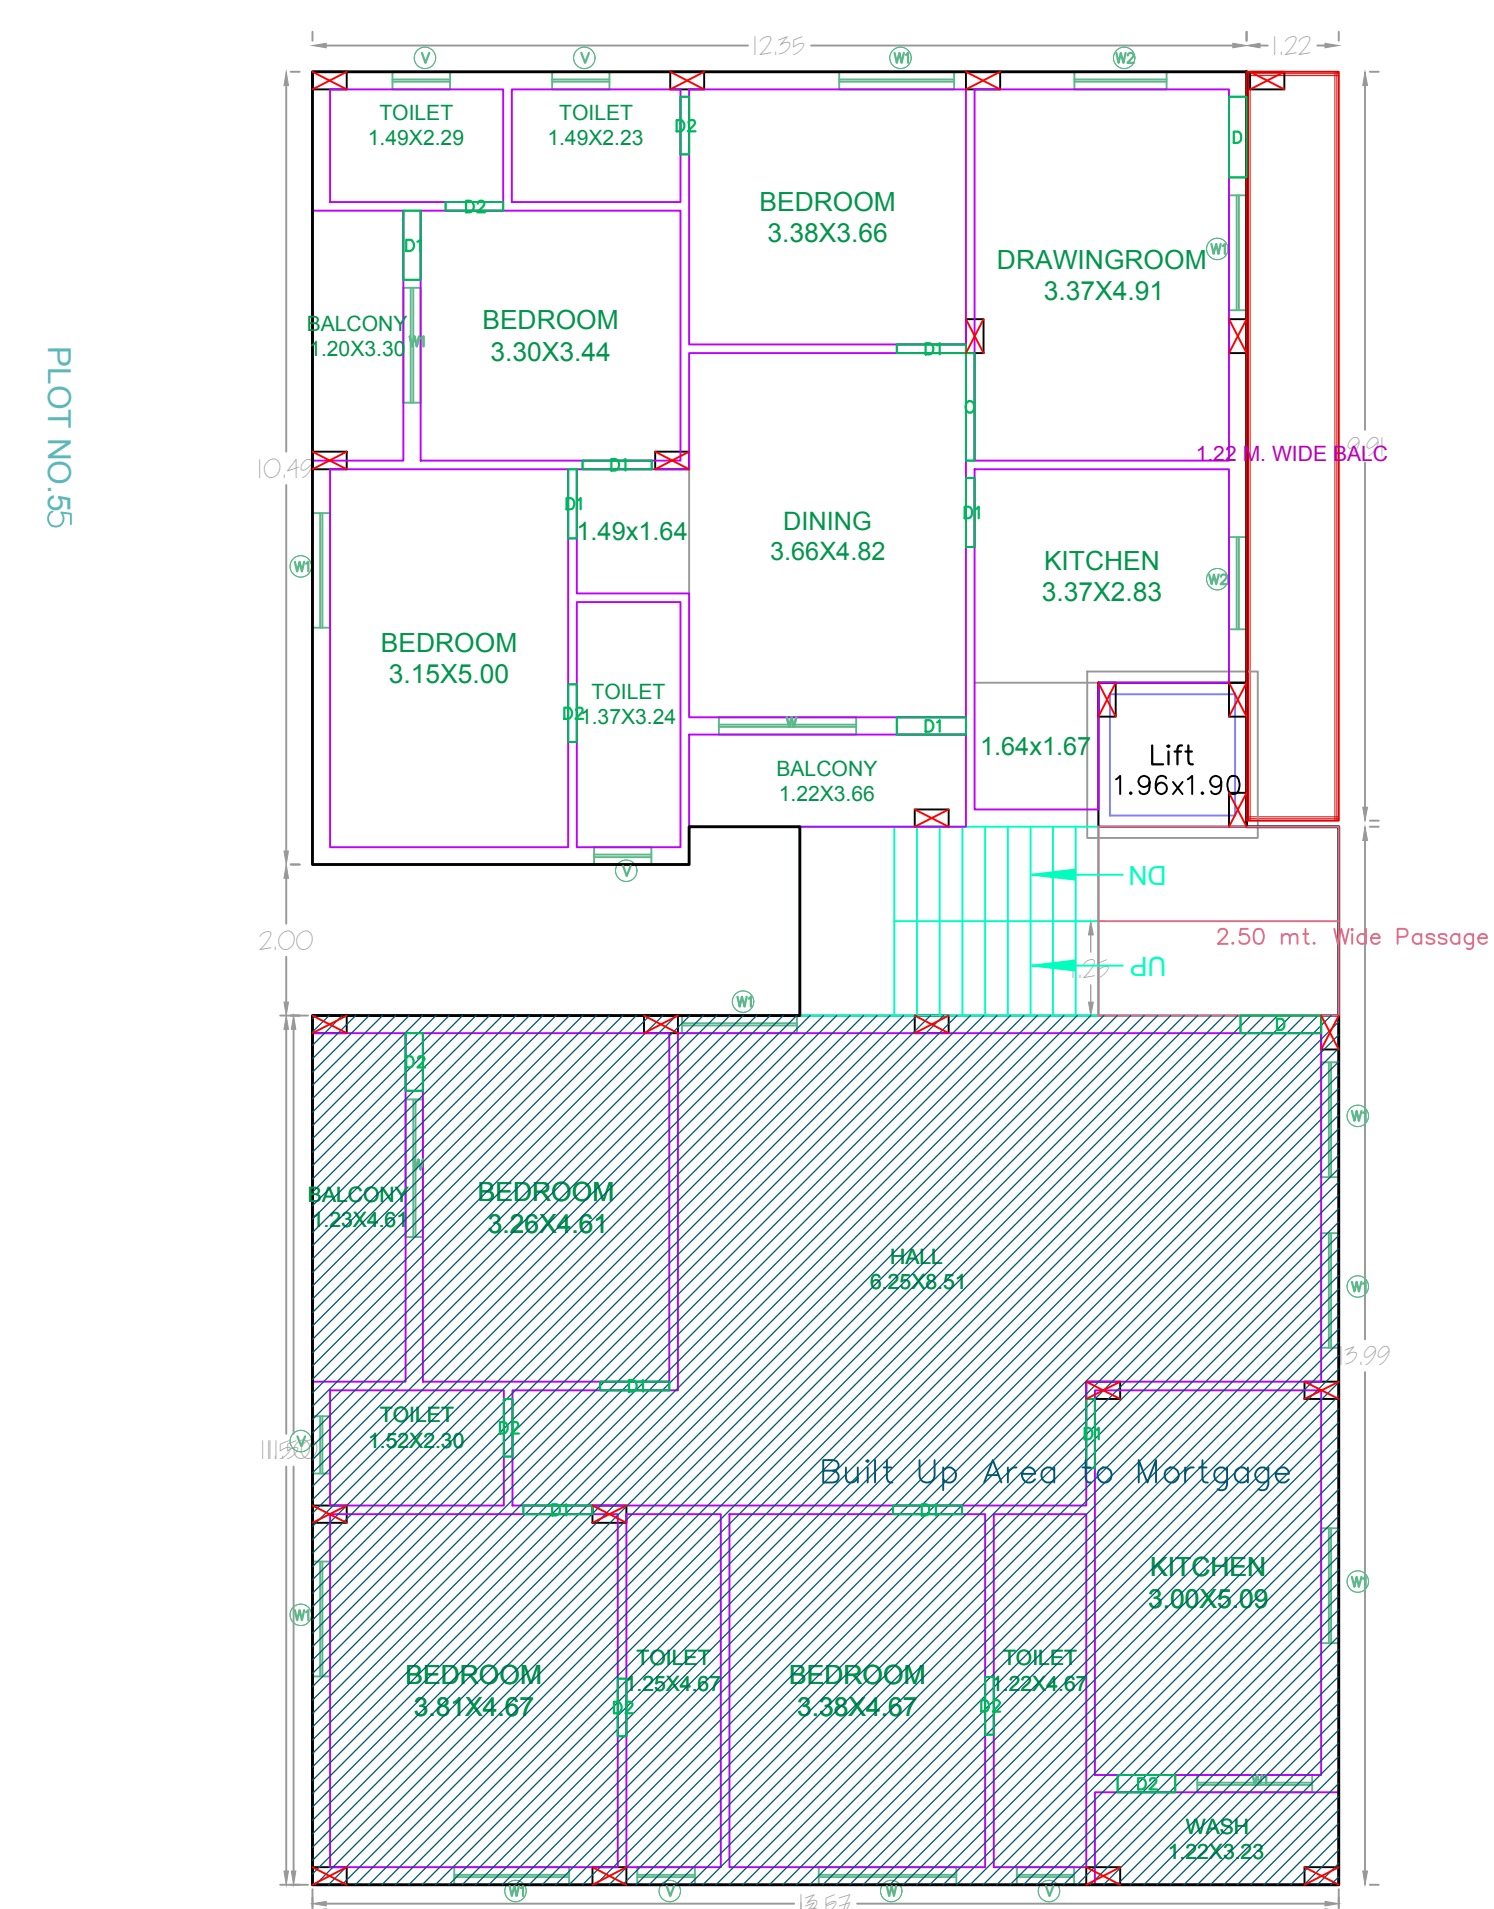


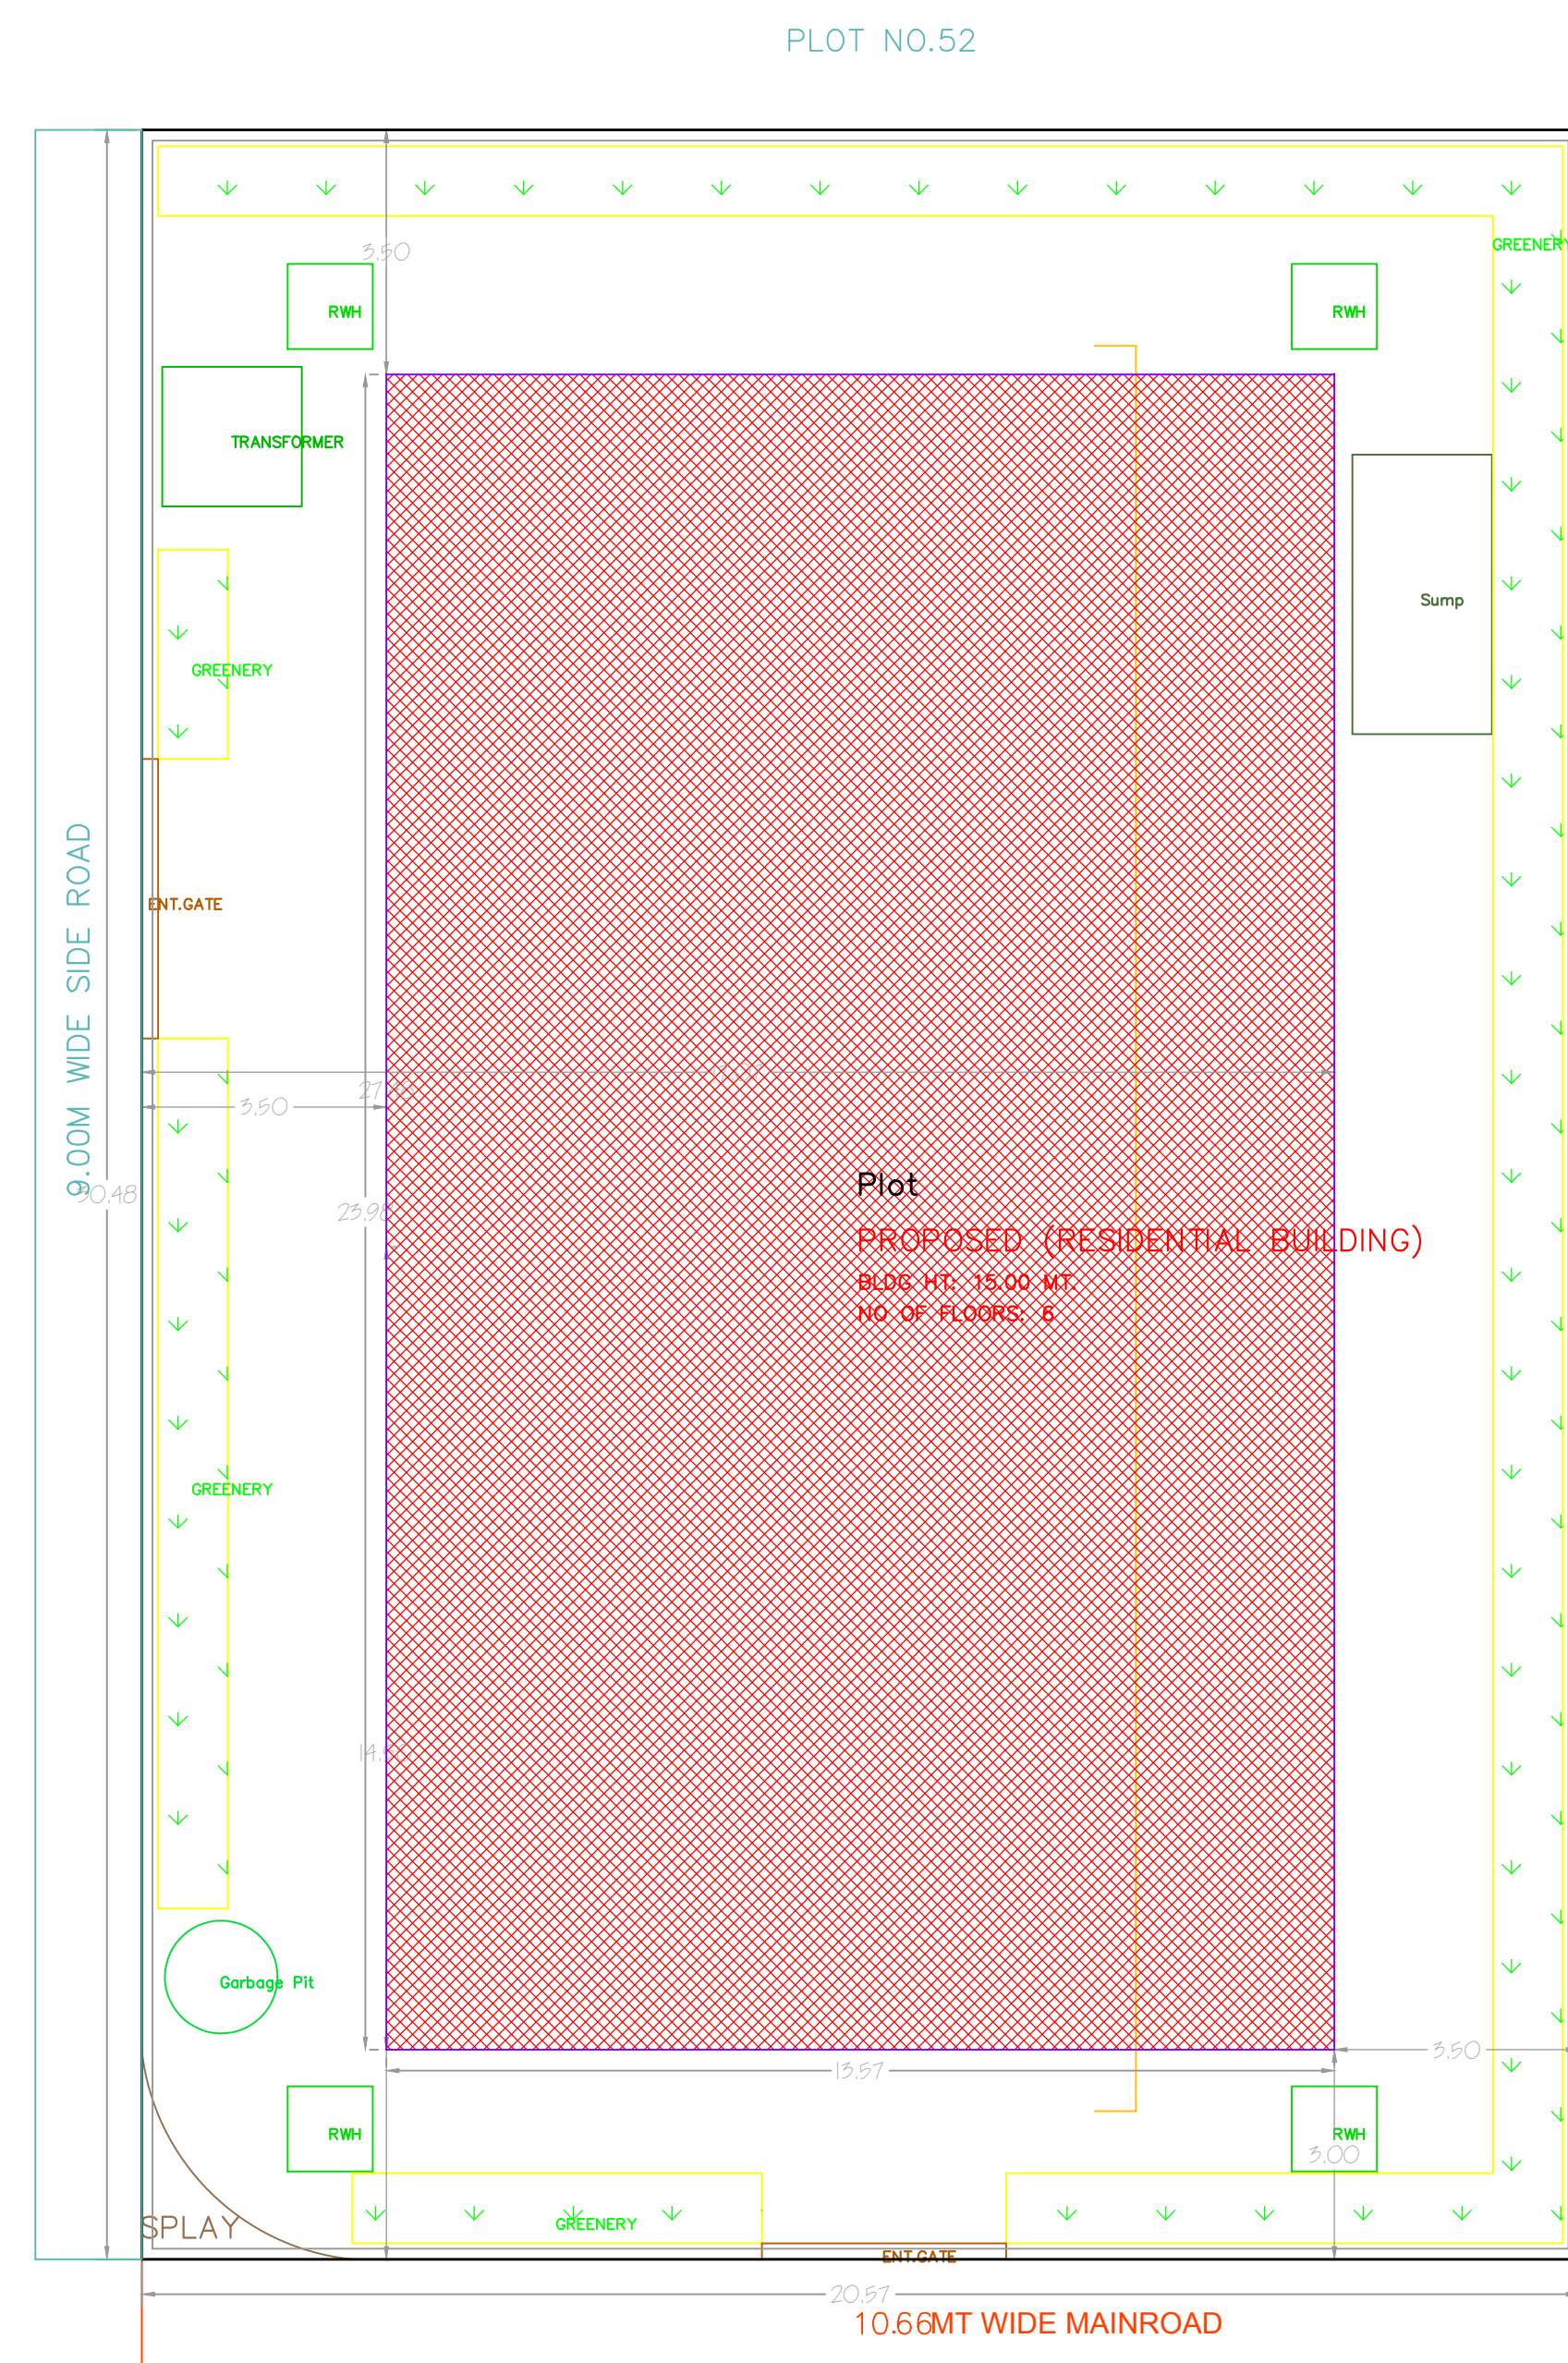

BUILDING : PROPOSED (RESIDENTIAL BUILDING)									
FLOOR NAME	TOTAL BUA	DEDUCTIONS C/OUT	ADDITIONS STAIR	NET BUA RESI	TOTAL NET BUA	TNMTS.	PARKING AREA	NO OF STAKE	NET PARKING
STILT FLOOR	325.50	3.73	9.87	0.00	9.87	00	311.90	1	311.90
FIRST FLOOR	311.79	0.00	0.00	311.79	311.79	02	0.00	0	0.00
SECOND FLOOR	311.79	0.00	0.00	311.79	311.79	02	0.00	0	0.00
THIRD FLOOR	311.79	0.00	0.00	311.79	311.79	02	0.00	0	0.00
FOURTH FLOOR	311.79	0.00	0.00	311.79	311.79	02	0.00	0	0.00
FIFTH FLOOR	311.79	0.00	0.00	311.79	311.79	02	0.00	0	0.00
TERRACE FLOOR	20.82	0.00	0.00	0.00	20.82	00	0.00	0	0.00
TOTAL	1905.28	3.73	9.87	1558.95	1589.65	10	311.90		311.90
TOTAL NO OF BLDG	1								
TOTAL	1905.28	3.73	9.87	1558.95	1589.65	10	311.90		311.90

BUILDING NAME	NAME	L X H	NOS
PROPOSED (RESIDENTIAL BUILDING)	D2	0.76 X 2.10	40
PROPOSED (RESIDENTIAL BUILDING)	D1	0.91 X 2.10	50
PROPOSED (RESIDENTIAL BUILDING)	D	1.07 X 2.10	10
PROPOSED (RESIDENTIAL BUILDING)	O	1.42 X 2.10	05

BUILDING NAME	NAME	L X H	NOS
PROPOSED (RESIDENTIAL BUILDING)	V	0.76 X 1.00	30
PROPOSED (RESIDENTIAL BUILDING)	W2	1.22 X 1.20	10
PROPOSED (RESIDENTIAL BUILDING)	W1	1.52 X 1.20	55
PROPOSED (RESIDENTIAL BUILDING)	W	1.82 X 1.20	15

FLOOR NAME	SIZE	TOTAL AREA
TYPICAL – 1, 3, 4& 5 FLOOR PLAN	1.22 X 9.91 X 1 X 4	48.36
SECOND FLOOR PLAN	1.22 X 9.91 X 1	12.09
TOTAL	–	60.45

BUILDING USE/SUBUSE DETAILS				
BUILDING NAME	BUILDING USE	BUILDING SUBUSE	BUILDING TYPE	FLOOR DETAILS
PROPOSED (RESIDENTIAL BUILDING)	Residential	Residential Apartment Bldg	NA	1 Stilt + 5 upper floors

PROJECT PLAN DETAILS	
AREA STATEMENT PROJECT DETAIL :	
INWARD_NO :	TS/006622/2021
PROJECT TYPE :	Building Permission
NATURE OF DEVELOPMENT :	New
SUB LOCATION :	New Areas / Approved Layout Areas
STREET NAME:	
DISTRICT NAME :	
STATE NAME :	TELANGANA
PINCODE :	
MADAL :	
PLOT USE :	Residential
PLOT SUB USE :	Residential Apartment Bldg
PLOT NEAR BY NOTIFIED RELEGIOUS STRUCTURE :	NA
LAND USE ZONE :	NA
LAND SUBUSE ZONE :	NA
ABUTTING ROAD WIDTH :	0
PLOT NO :	
SURVEY NO :	
NORTH SIDE DETAIL :	-
SOUTH SIDE DETAIL :	-
EAST SIDE DETAIL :	-
WEST SIDE DETAIL :	-
AREA DETAILS :	SQ.MT.
AREA OF PLOT (Minimum)	627.10
DEDUCTION FOR NET PLOT AREA	
SPLAY AREA	2.33
Total	2.33
NET AREA OF PLOT	624.77
VACANT PLOT AREA	299.26
COVERAGE	
VACANT COVERAGE AREA (51.91 %)	325.51
NET BUA	
RESIDENTIAL NET BUA	1558.95
BUILT UP AREA	
	1593.38
	1905.28
MORTGAGE AREA	156.04
EXTRA INSTALLMENT MORTGAGE AREA	0.00
PROPOSED NUMBER OF PARKINGS	0


COLOR INDEX	
PLOT BOUNDARY	
ABUTTING ROAD	
PROPOSED CONSTRUCTION	
COMMON PLOT	
ROAD WIDENING AREA	
EXISTING (To be retained)	
EXISTING (To be demolished)	

OWNER'S NAME AND SIGNATURE

BUILDER'S NAME AND SIGNATURE

ARCHITECT'S NAME AND SIGNATURE

STRUCTURAL ENGINEER'S NAME AND SIGNATURE

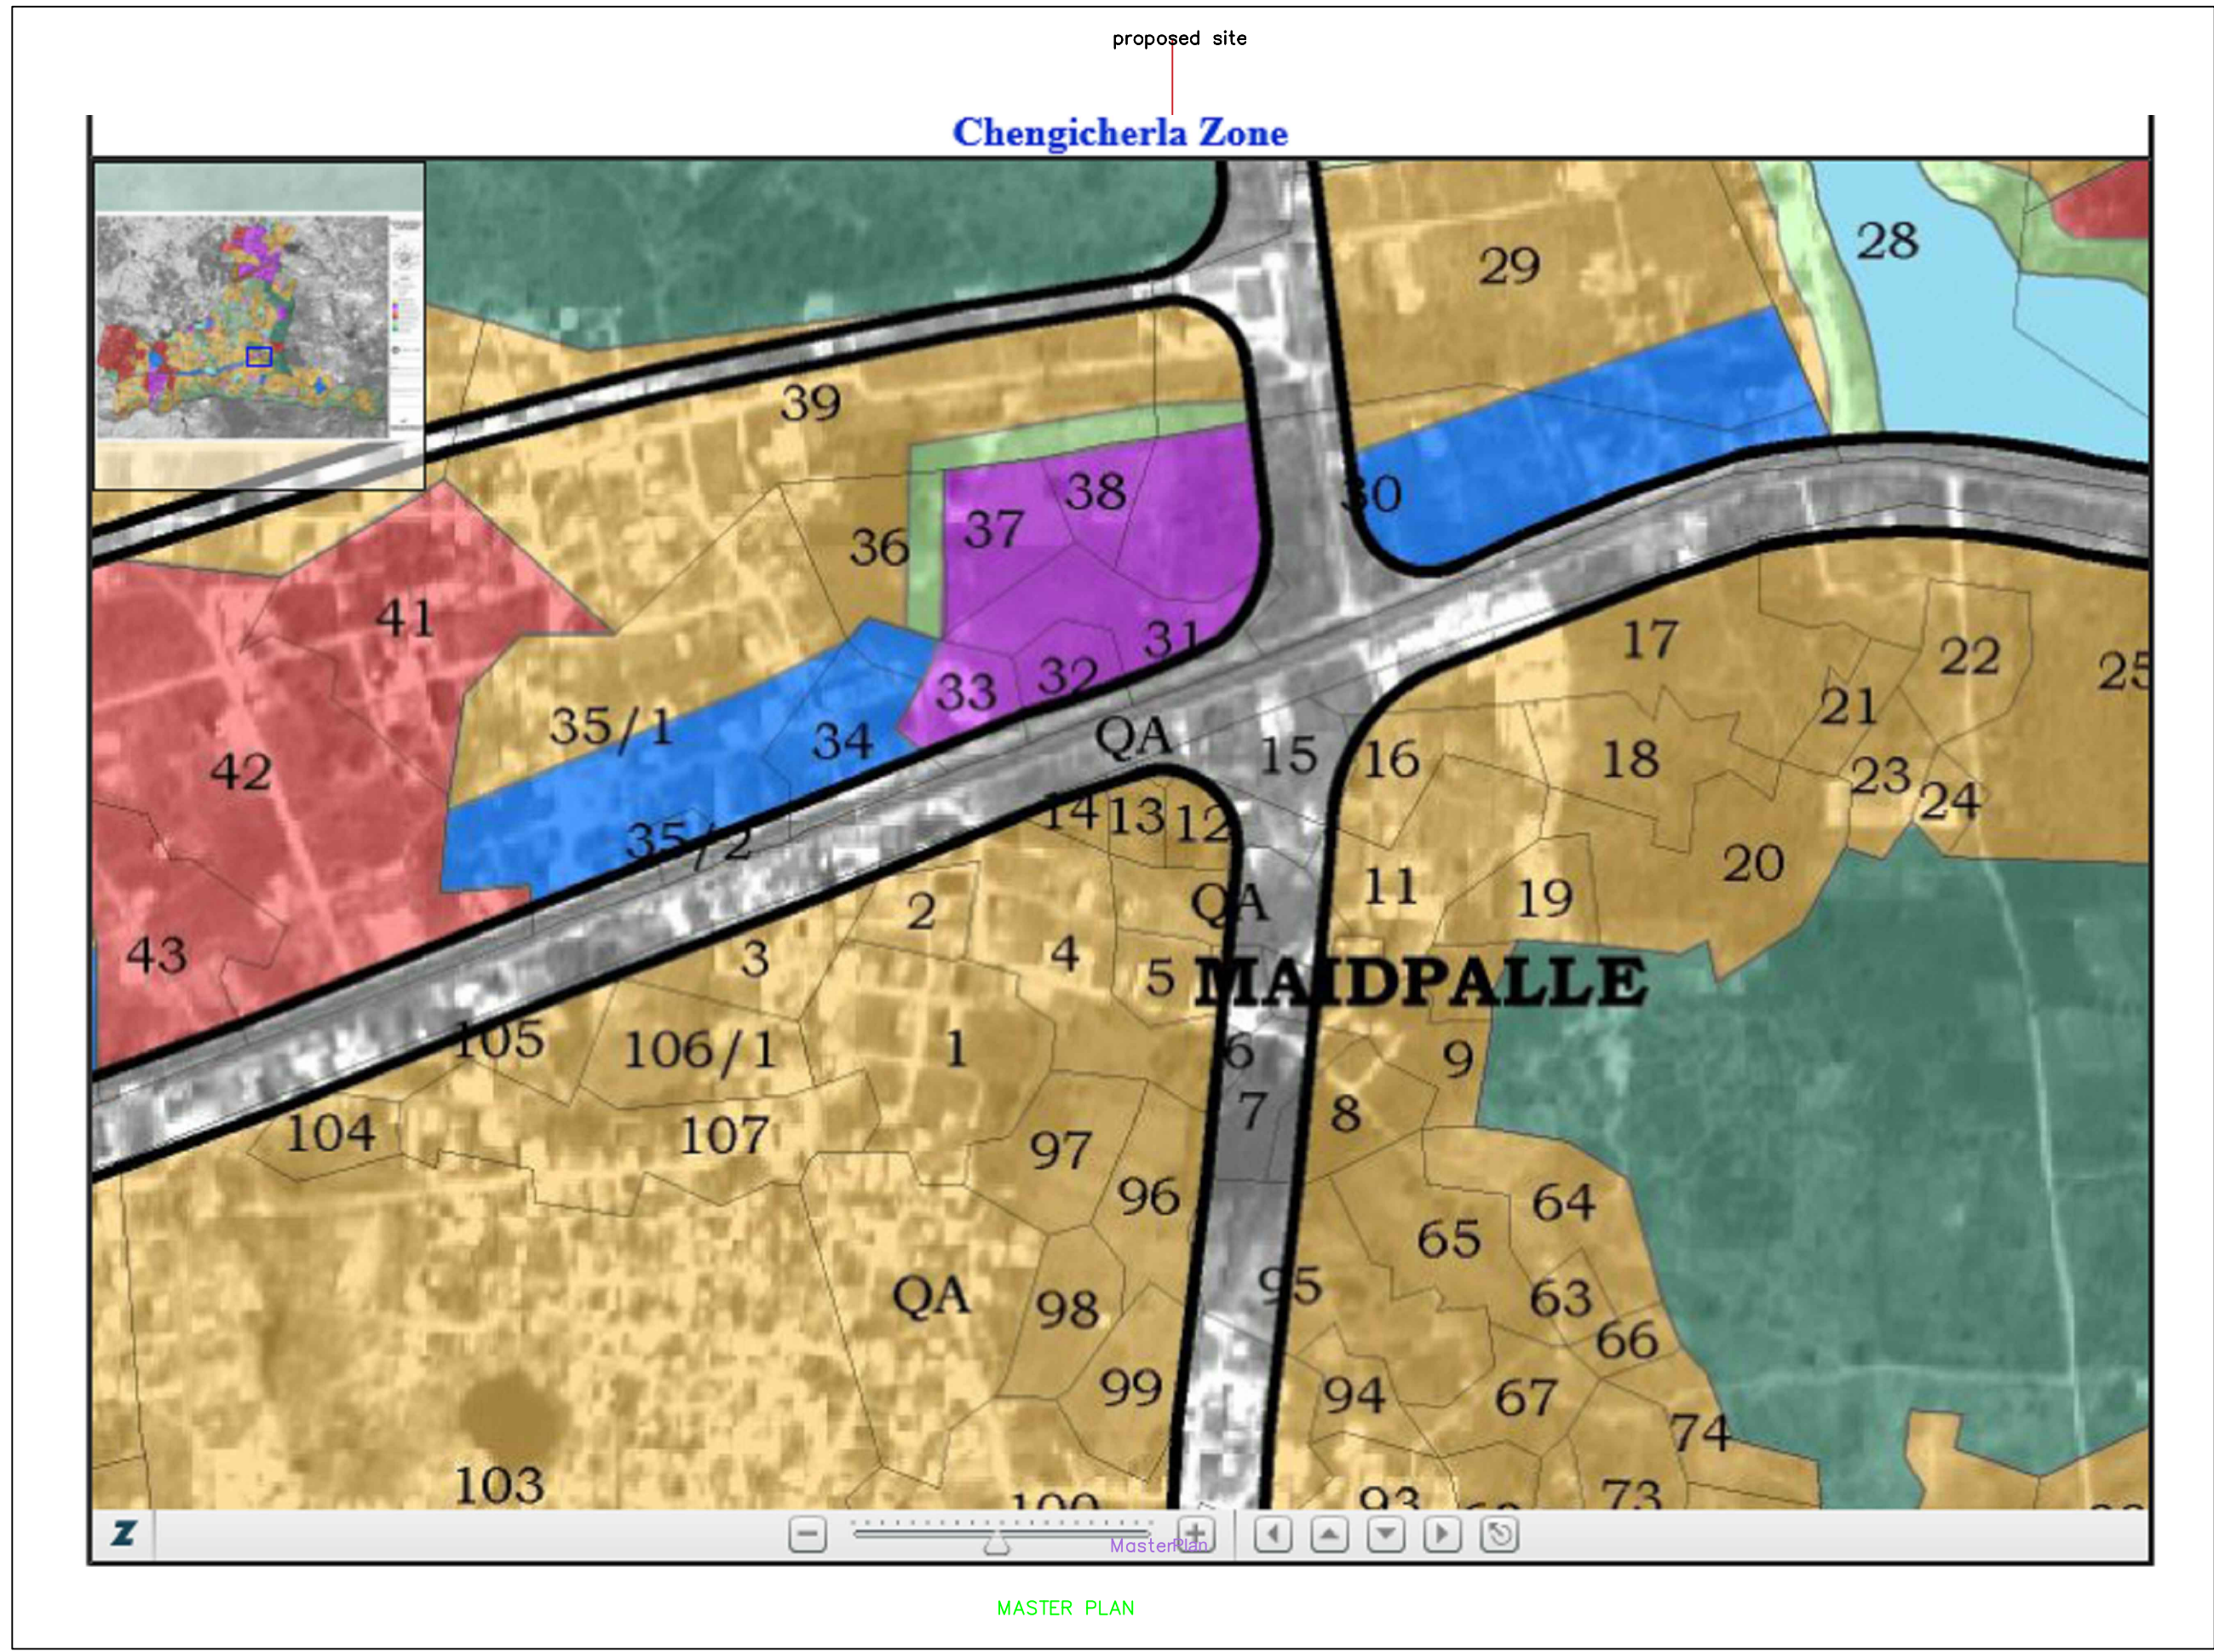

PROJECT TITLE :
PLAN SHOWING THE PROPOSED CONSTRUCTION OF
RESIDENTIAL APARTMENT WITH
STILT+5
UPPER FLOORS BUILDING ON PLOT BEARING
50 AND 51,
ON PLOT NOS (OR) SY.NOS 36, 37, 38 AND PART OF 29
SITUATED AT MEDIPALLY,
MANDAL MEDIPALLY, VILLAGE MEDIPALLY,
DISTRICT MEDCHAL–MALKAJGIRI ,TELANGANA STATE.

BELONGING TO :
SRI.G.MADHAVA KUMAR, S/O. SRI. KRISHNA MURTHY, REP.BY THEIR DEVELOPMENT AGREEMENT CUM GPA HOLDER MYENVIRE DEVELOPE

Project Title	
PLAN SHOWING THE PROPOSED Residential	
PLOT NO.	
SURVEY NO	
SITUATED AT ,	
BELONGING TO : Mr./Ms./Mrs	
REP BY :	RAAVI MOUNISH
LICENCE NOA/2019/105660APPROVAL NO:	
DATE :13-03-2021	SHEET NO:2 / 2
Building Plan Details	

OWNER'S NAME AND SIGNATURE
BUILDER'S NAME AND SIGNATURE
ARCHITECT'S NAME AND SIGNATURE
STRUCTURAL ENGINEER'S NAME AND SIGNATURE