
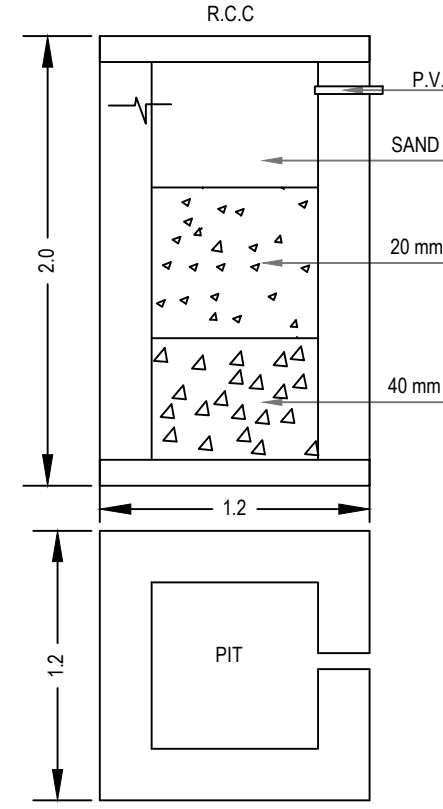


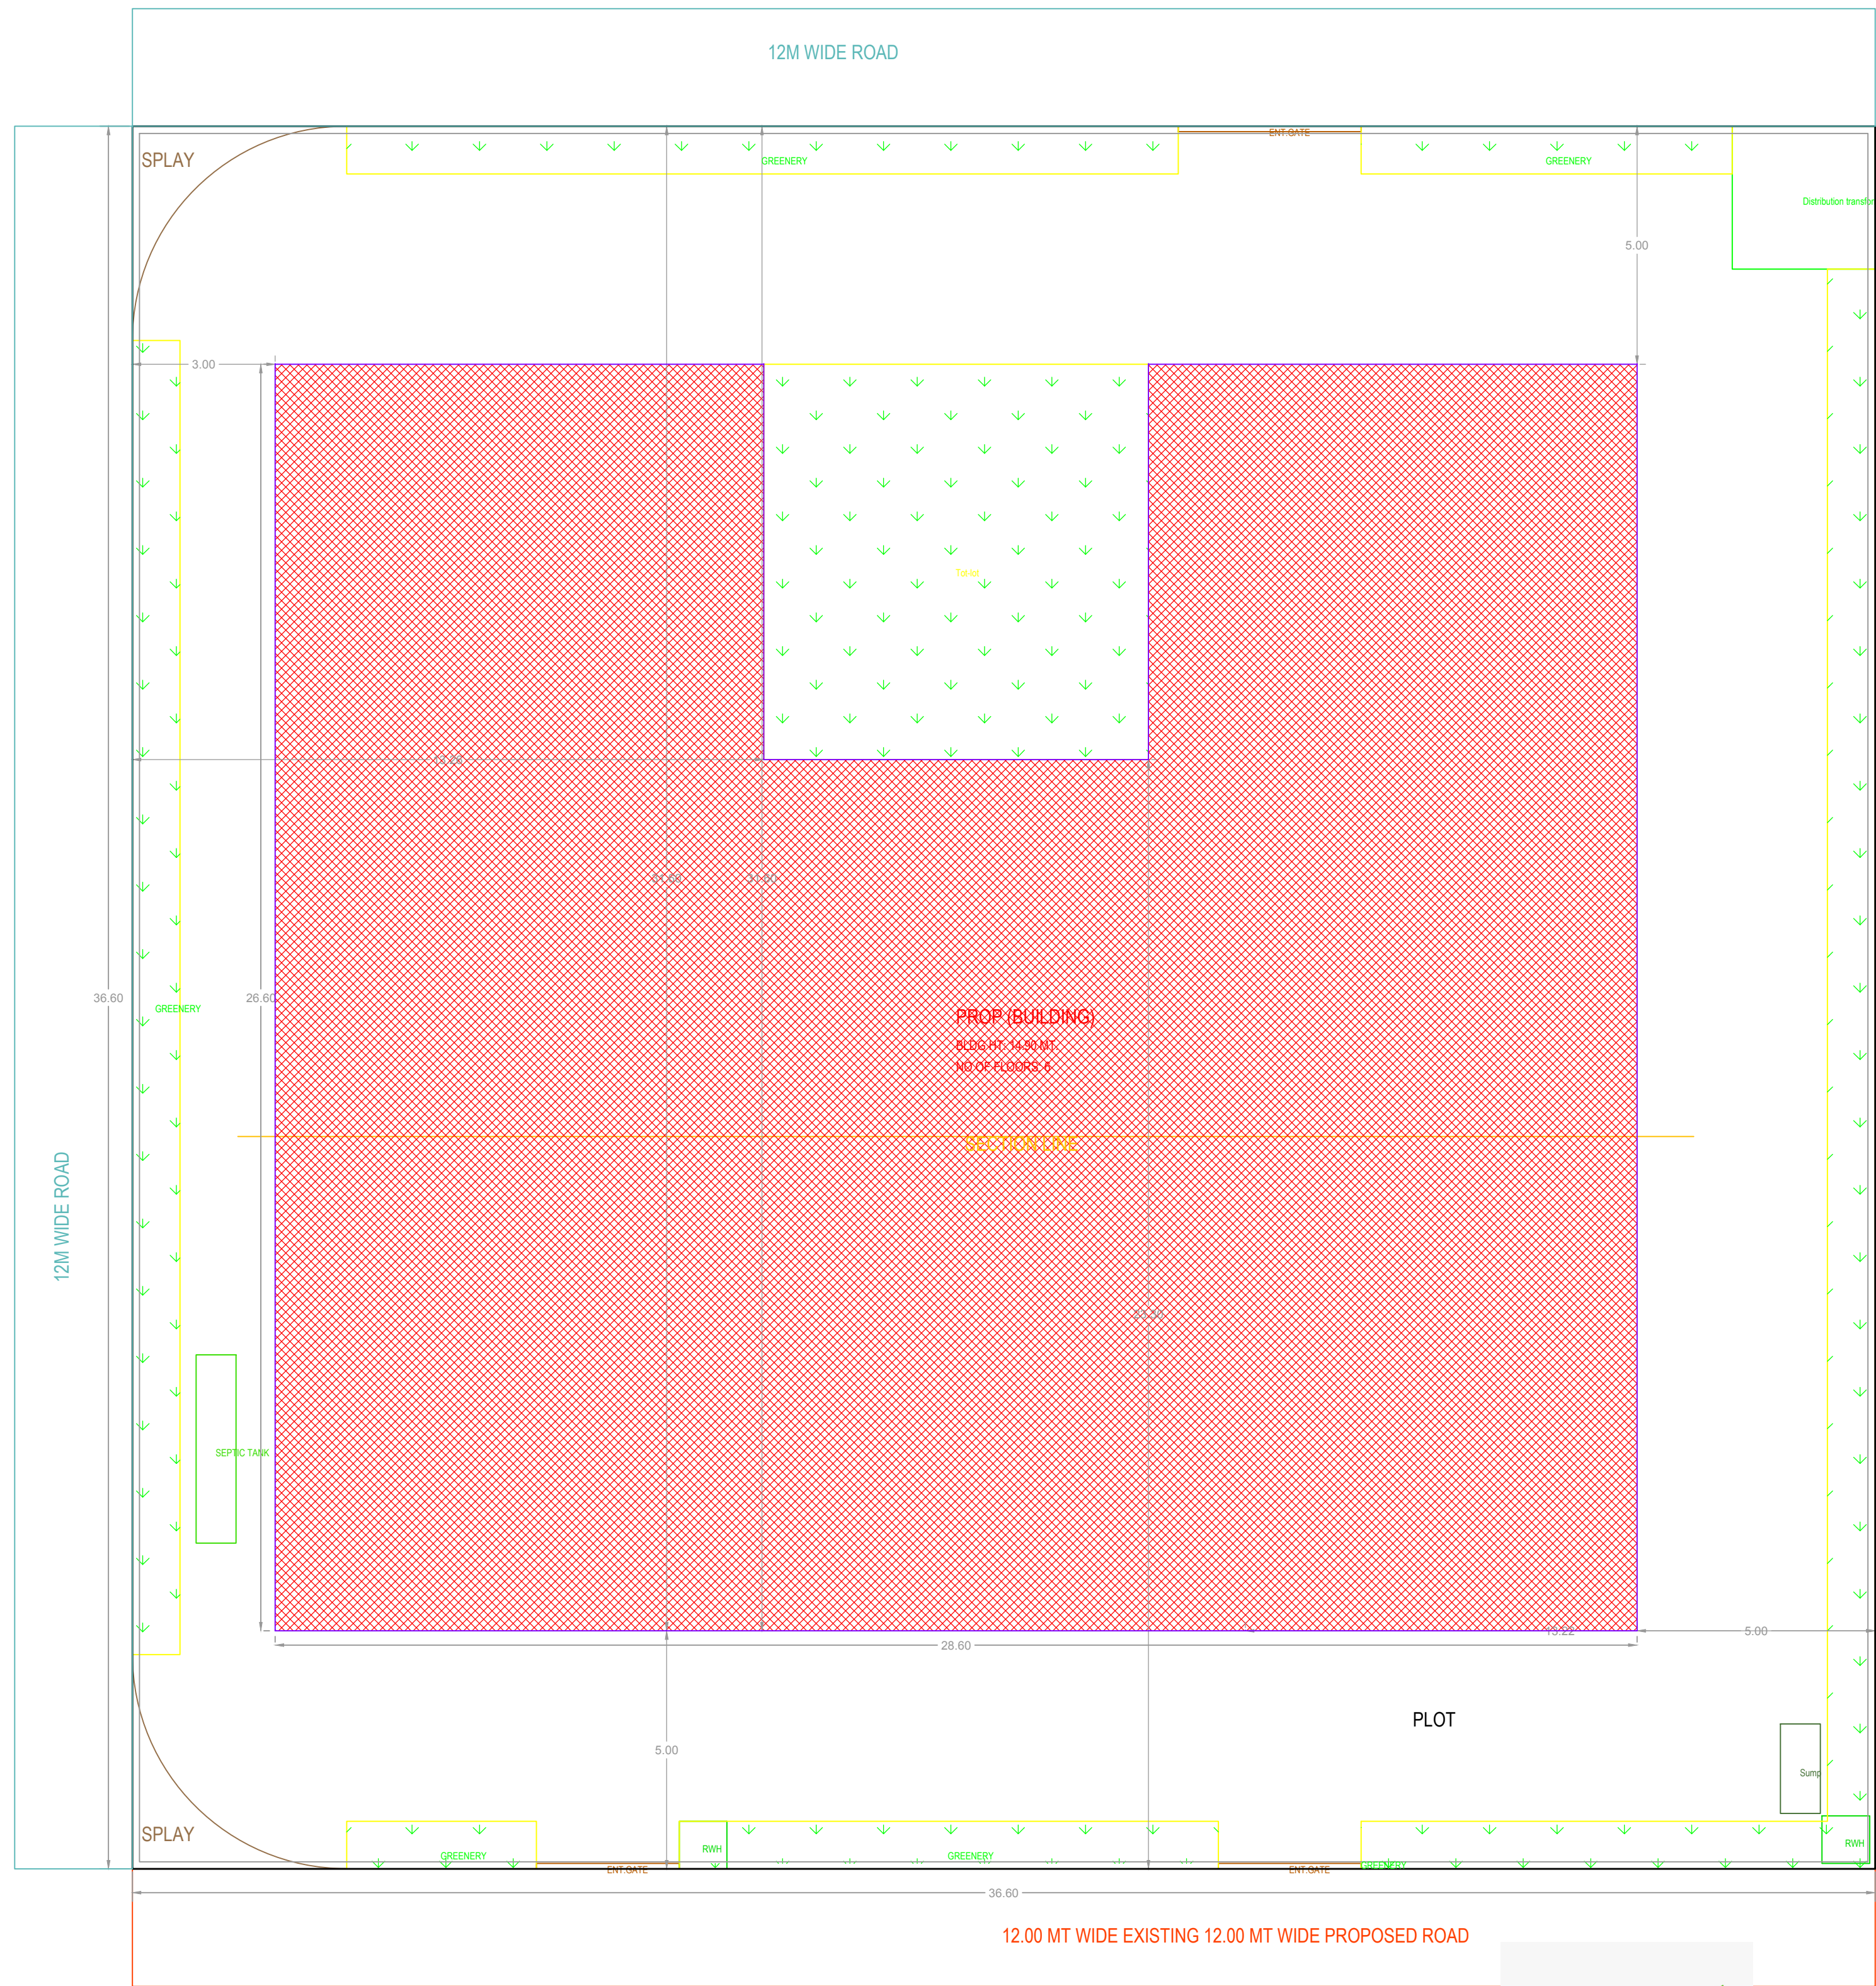

HARVESTING PIT PLAN
1:200 (SCALE)
(NOTE TO SCALE)

BUILDING -PROP (BUILDING)

FLOOR NAME	TOTAL BUA	NET BUA RESI.	TNMTS	PARKING	NO OF STACK	NET PARKING
STILT ONE FLOOR	693.60	0.00	00	693.60	1	693.60
FIRST FLOOR	624.40	624.40	05	0.00	0	0.00
SECOND FLOOR	624.40	624.40	05	0.00	0	0.00
THIRD FLOOR	624.40	624.40	05	0.00	0	0.00
FOURTH FLOOR	624.40	624.40	05	0.00	0	0.00
FIFTH FLOOR	624.40	624.40	05	0.00	0	0.00
TERRACE FLOOR	8.51	0.00	00	0.00	0	0.00
TOTAL	3824.11	3122.00	25	693.60		693.60
TOTAL NO OF BLDG	1					
TOTAL	3824.11	3122.00	25	693.60		693.60

SCHEDULE OF JOINERY

BUILDING NAME	NAME	L X H	NOS
PROP (BUILDING)	DZ	0.76 X 2.10	85
PROP (BUILDING)	DZ	0.91 X 2.10	60
PROP (BUILDING)	MD	1.07 X 2.10	25
PROP (BUILDING)	ARCH	1.18 X 2.10	05
PROP (BUILDING)	ARCH	1.20 X 2.10	05
PROP (BUILDING)	ARCH	1.24 X 2.10	05
PROP (BUILDING)	SD	1.52 X 2.10	25

SCHEDULE OF JOINERY


BUILDING NAME	NAME	L X H	NOS
PROP (BUILDING)	V	0.81 X 1.20	80
PROP (BUILDING)	W2	0.91 X 1.20	25
PROP (BUILDING)	W3	1.09 X 1.20	20
PROP (BUILDING)	W1	1.22 X 1.20	105
PROP (BUILDING)	W	1.41 X 1.20	05
PROP (BUILDING)	W3	1.42 X 1.20	25
PROP (BUILDING)	W	1.60 X 1.20	05
PROP (BUILDING)	SW	2.29 X 1.20	10

PARKING CHECK

VEHICLE TYPE	TOTAL PARKING	VISITORS PARKING
REQ. AREA	624.40	62.44
REQ. NO	-	-
PROP. AREA	190.00	69.59
PROP. NO	19	6.19
TOTAL	693.60	-

BUILDING USE/SUBUSE DETAILS


BUILDING NAME	BUILDING USE	BUILDING SUBUSE	BUILDING TYPE	FLOOR DETAILS
PROP (BUILDING)	Residential	Residential Apartment Bldg	Single Block	1 Stilt + 5 upper floors

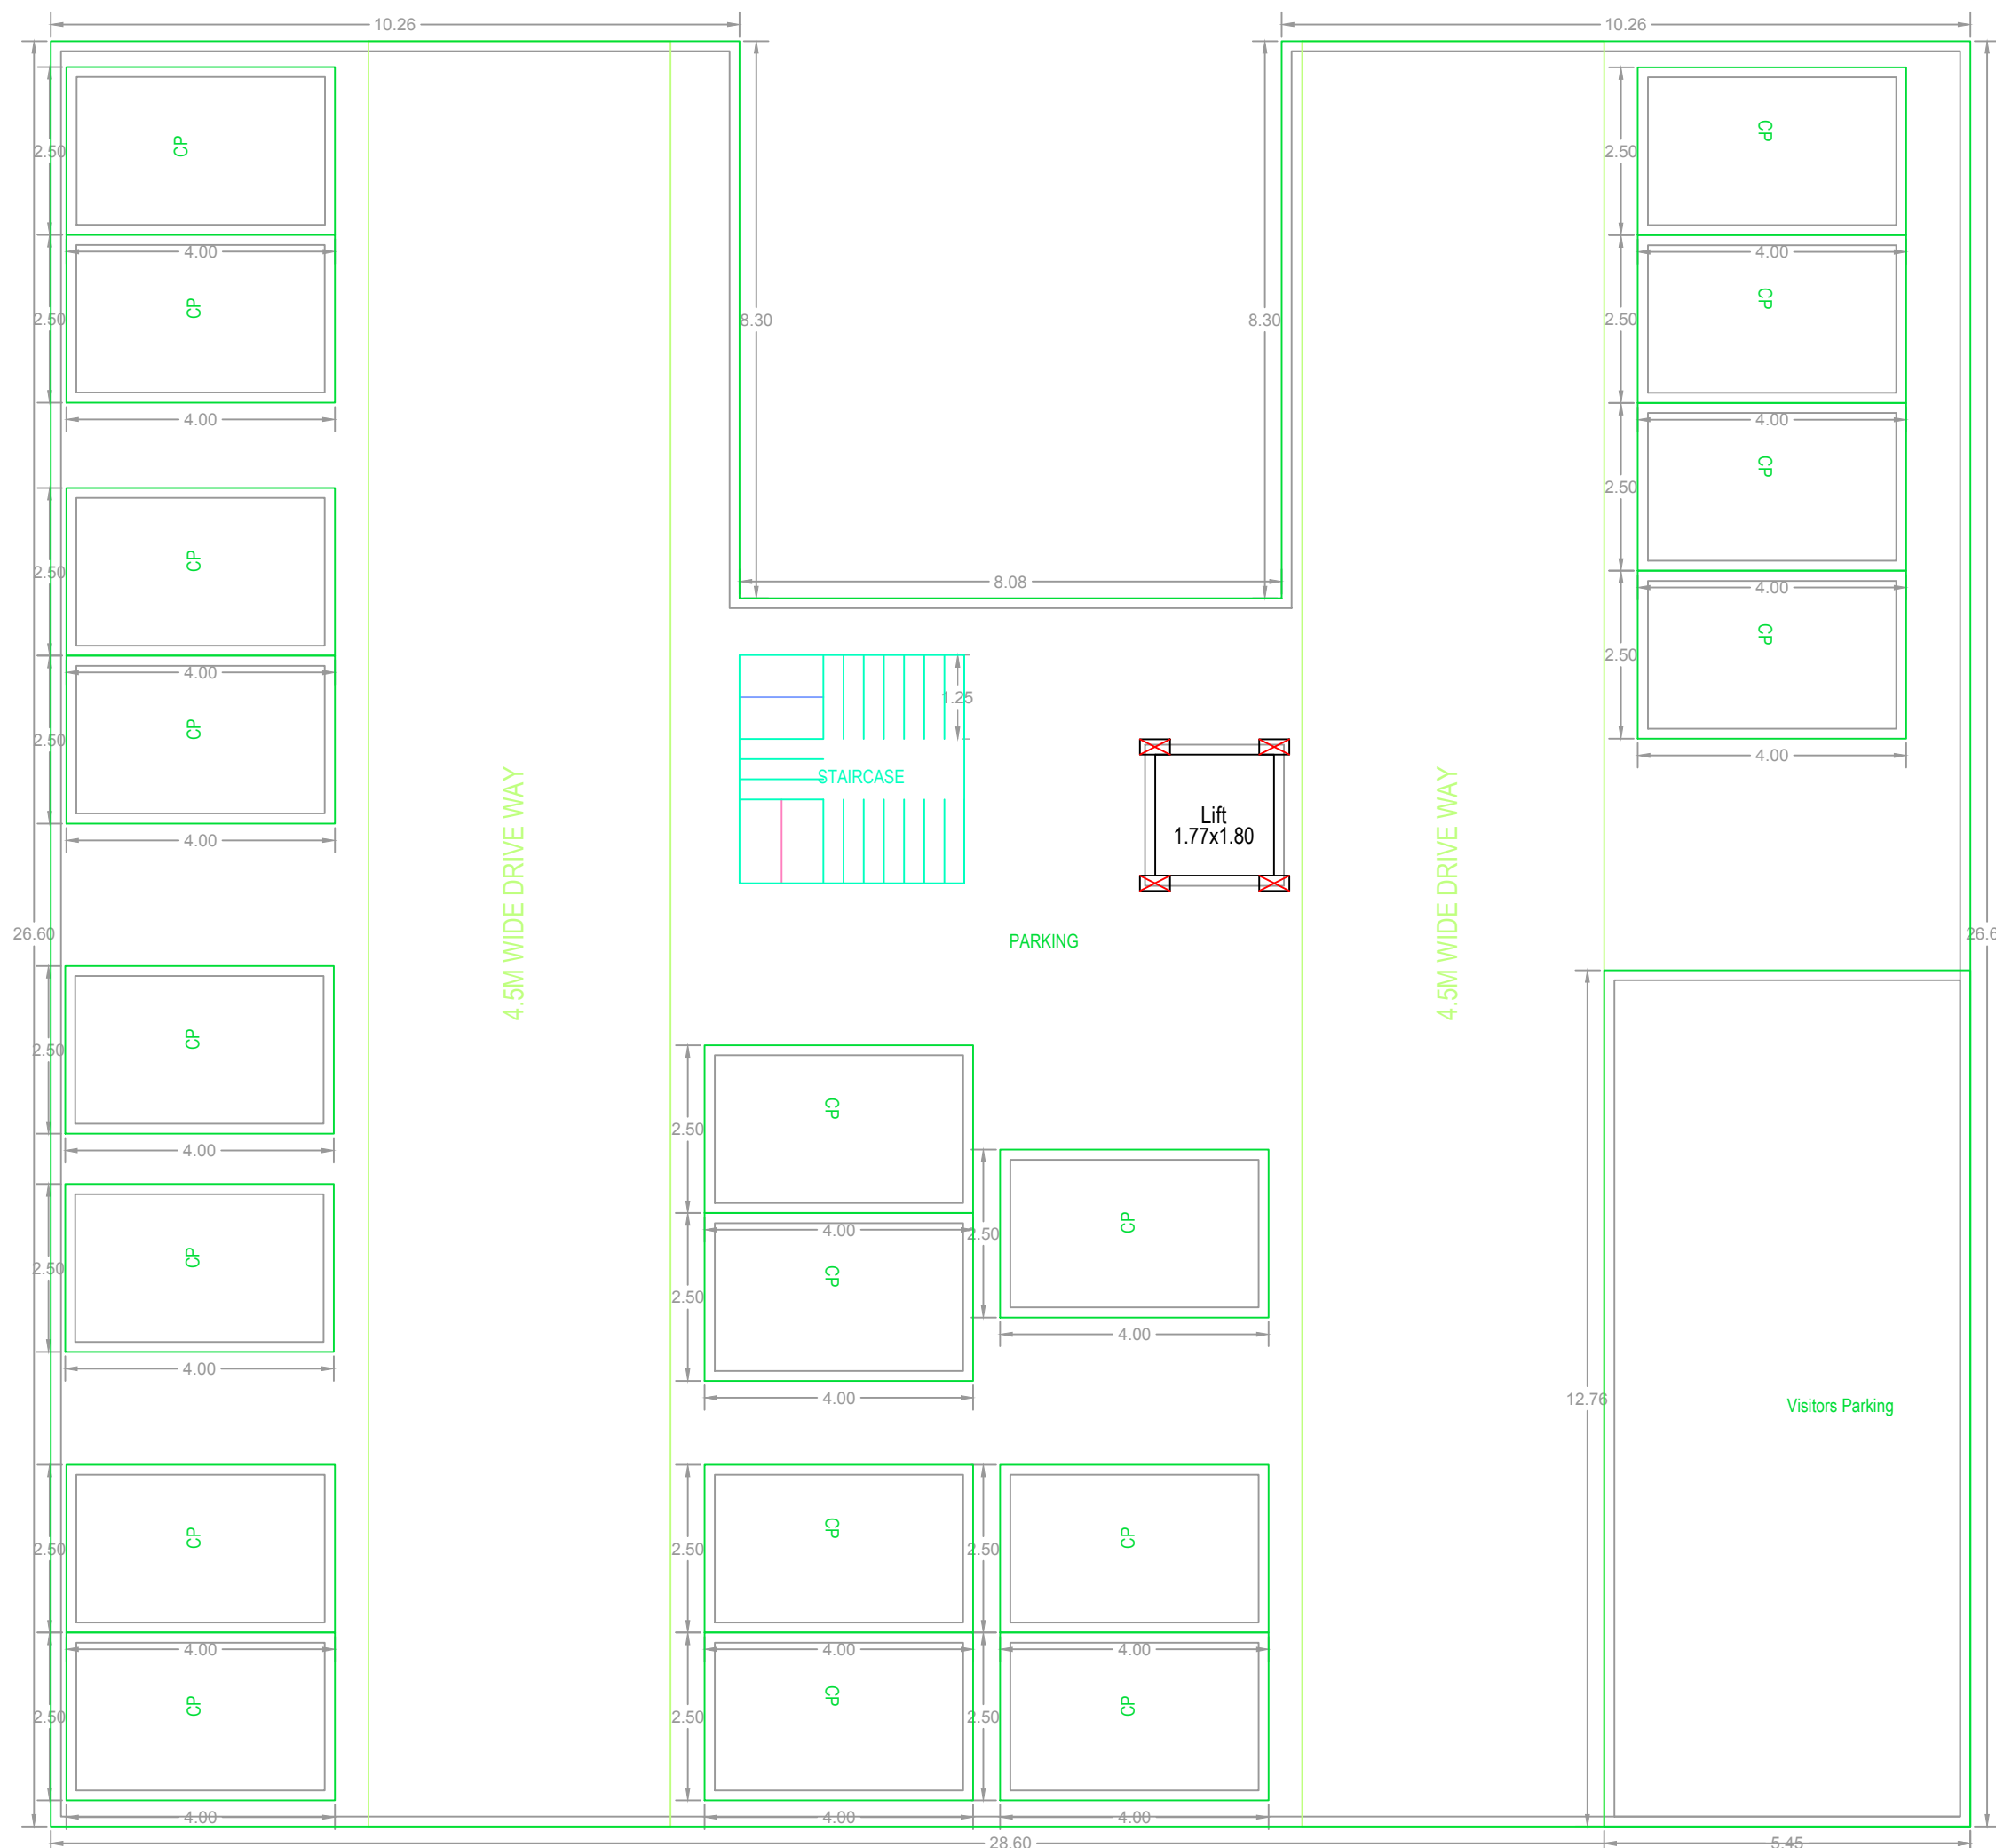

STILT ONE FLOOR PLAN
(SCALE=1:100)




TYPICAL - 1, 3, 4 & 5 FLOOR PLAN (SCALE=1:100)

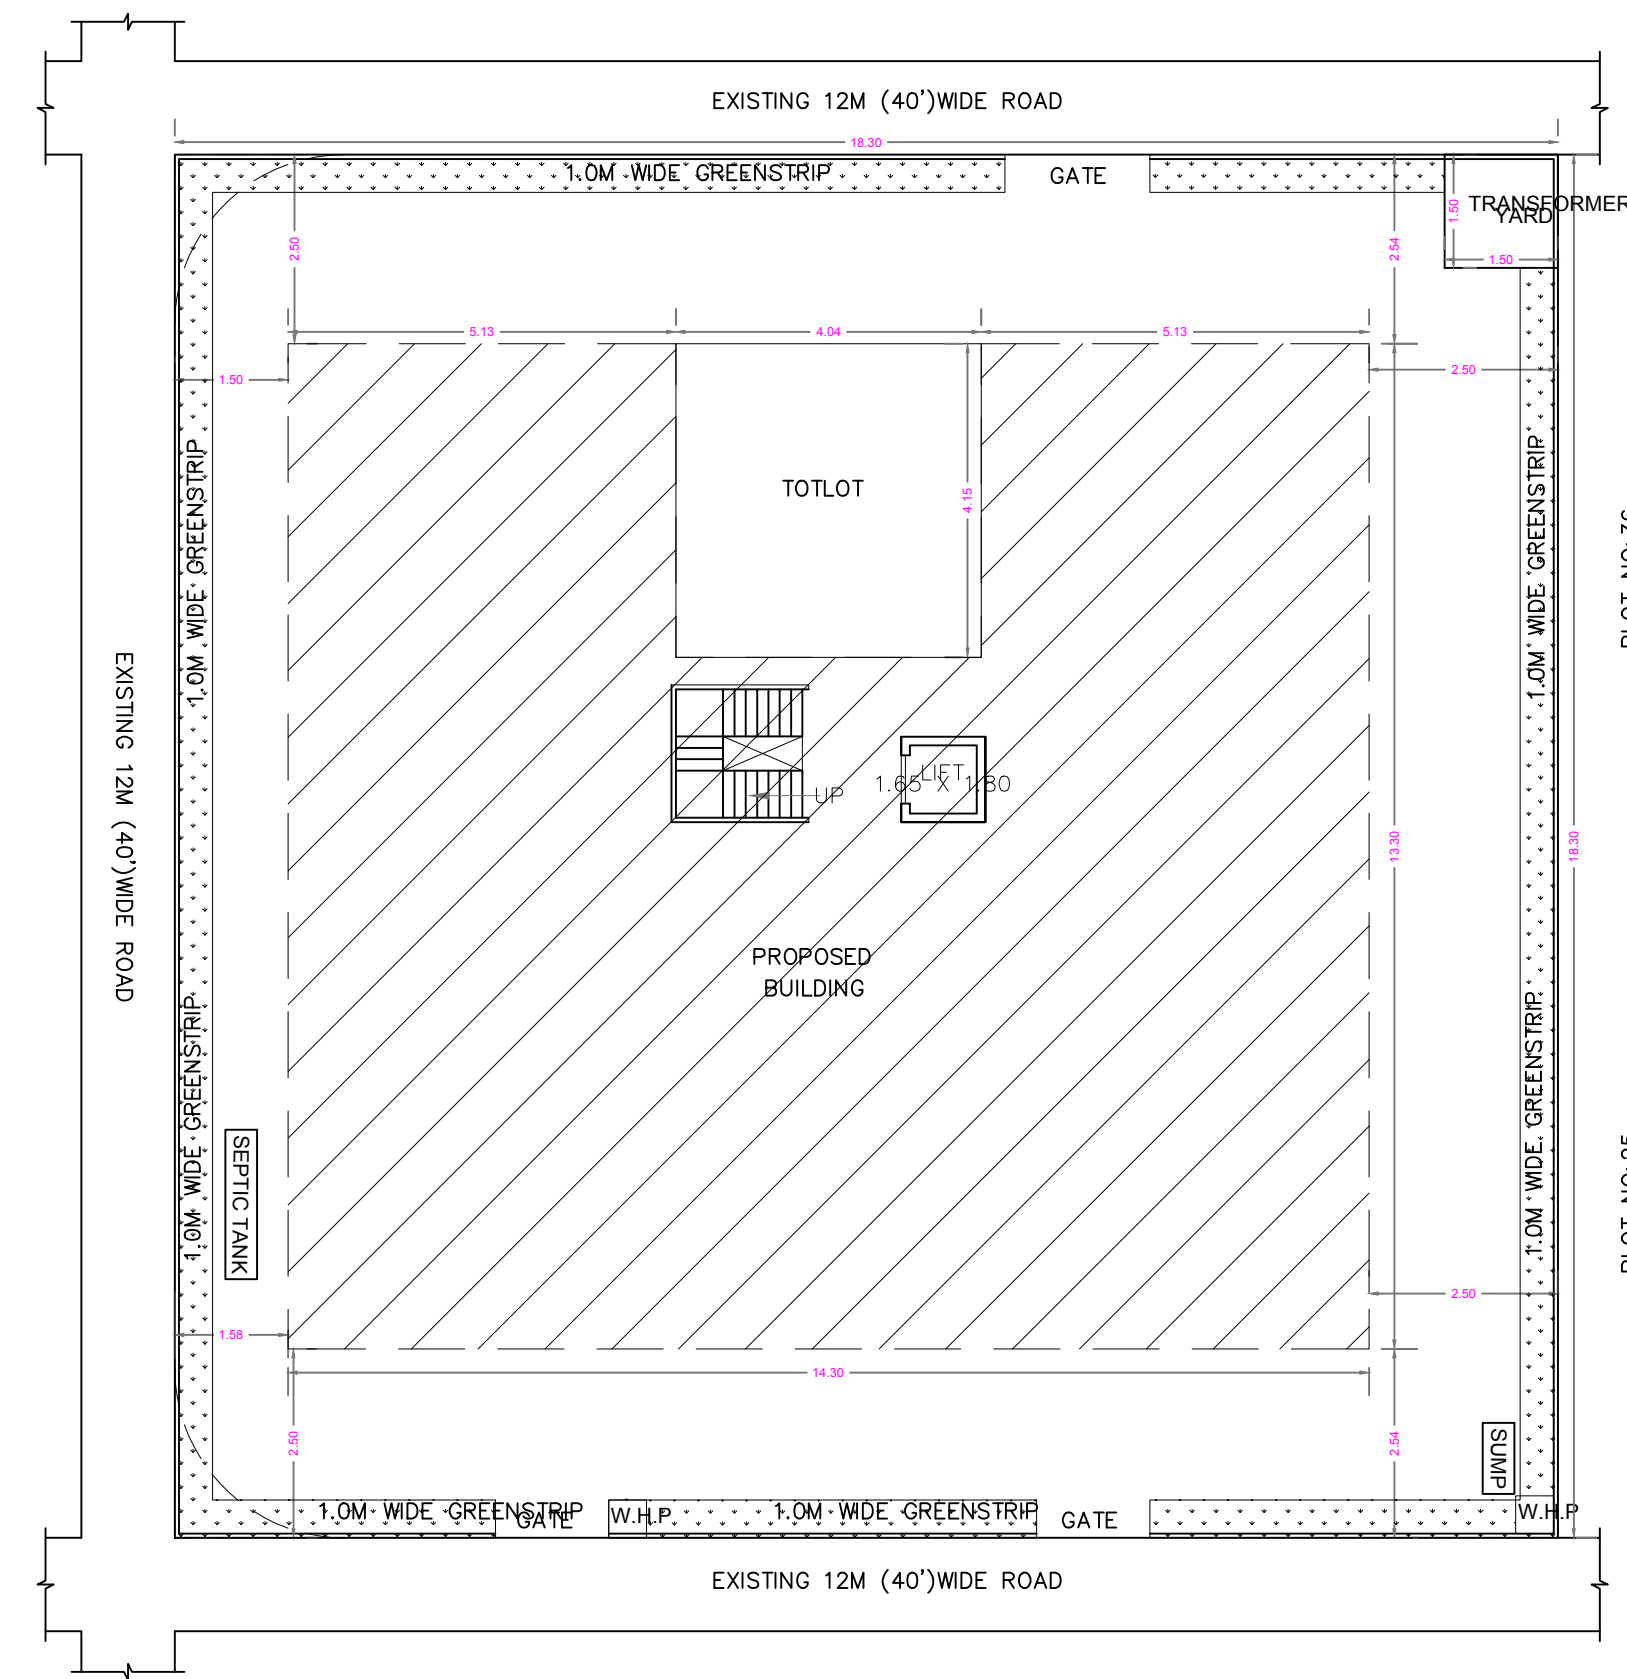

SITE PLAN

SCALE 1:200

Key Plan

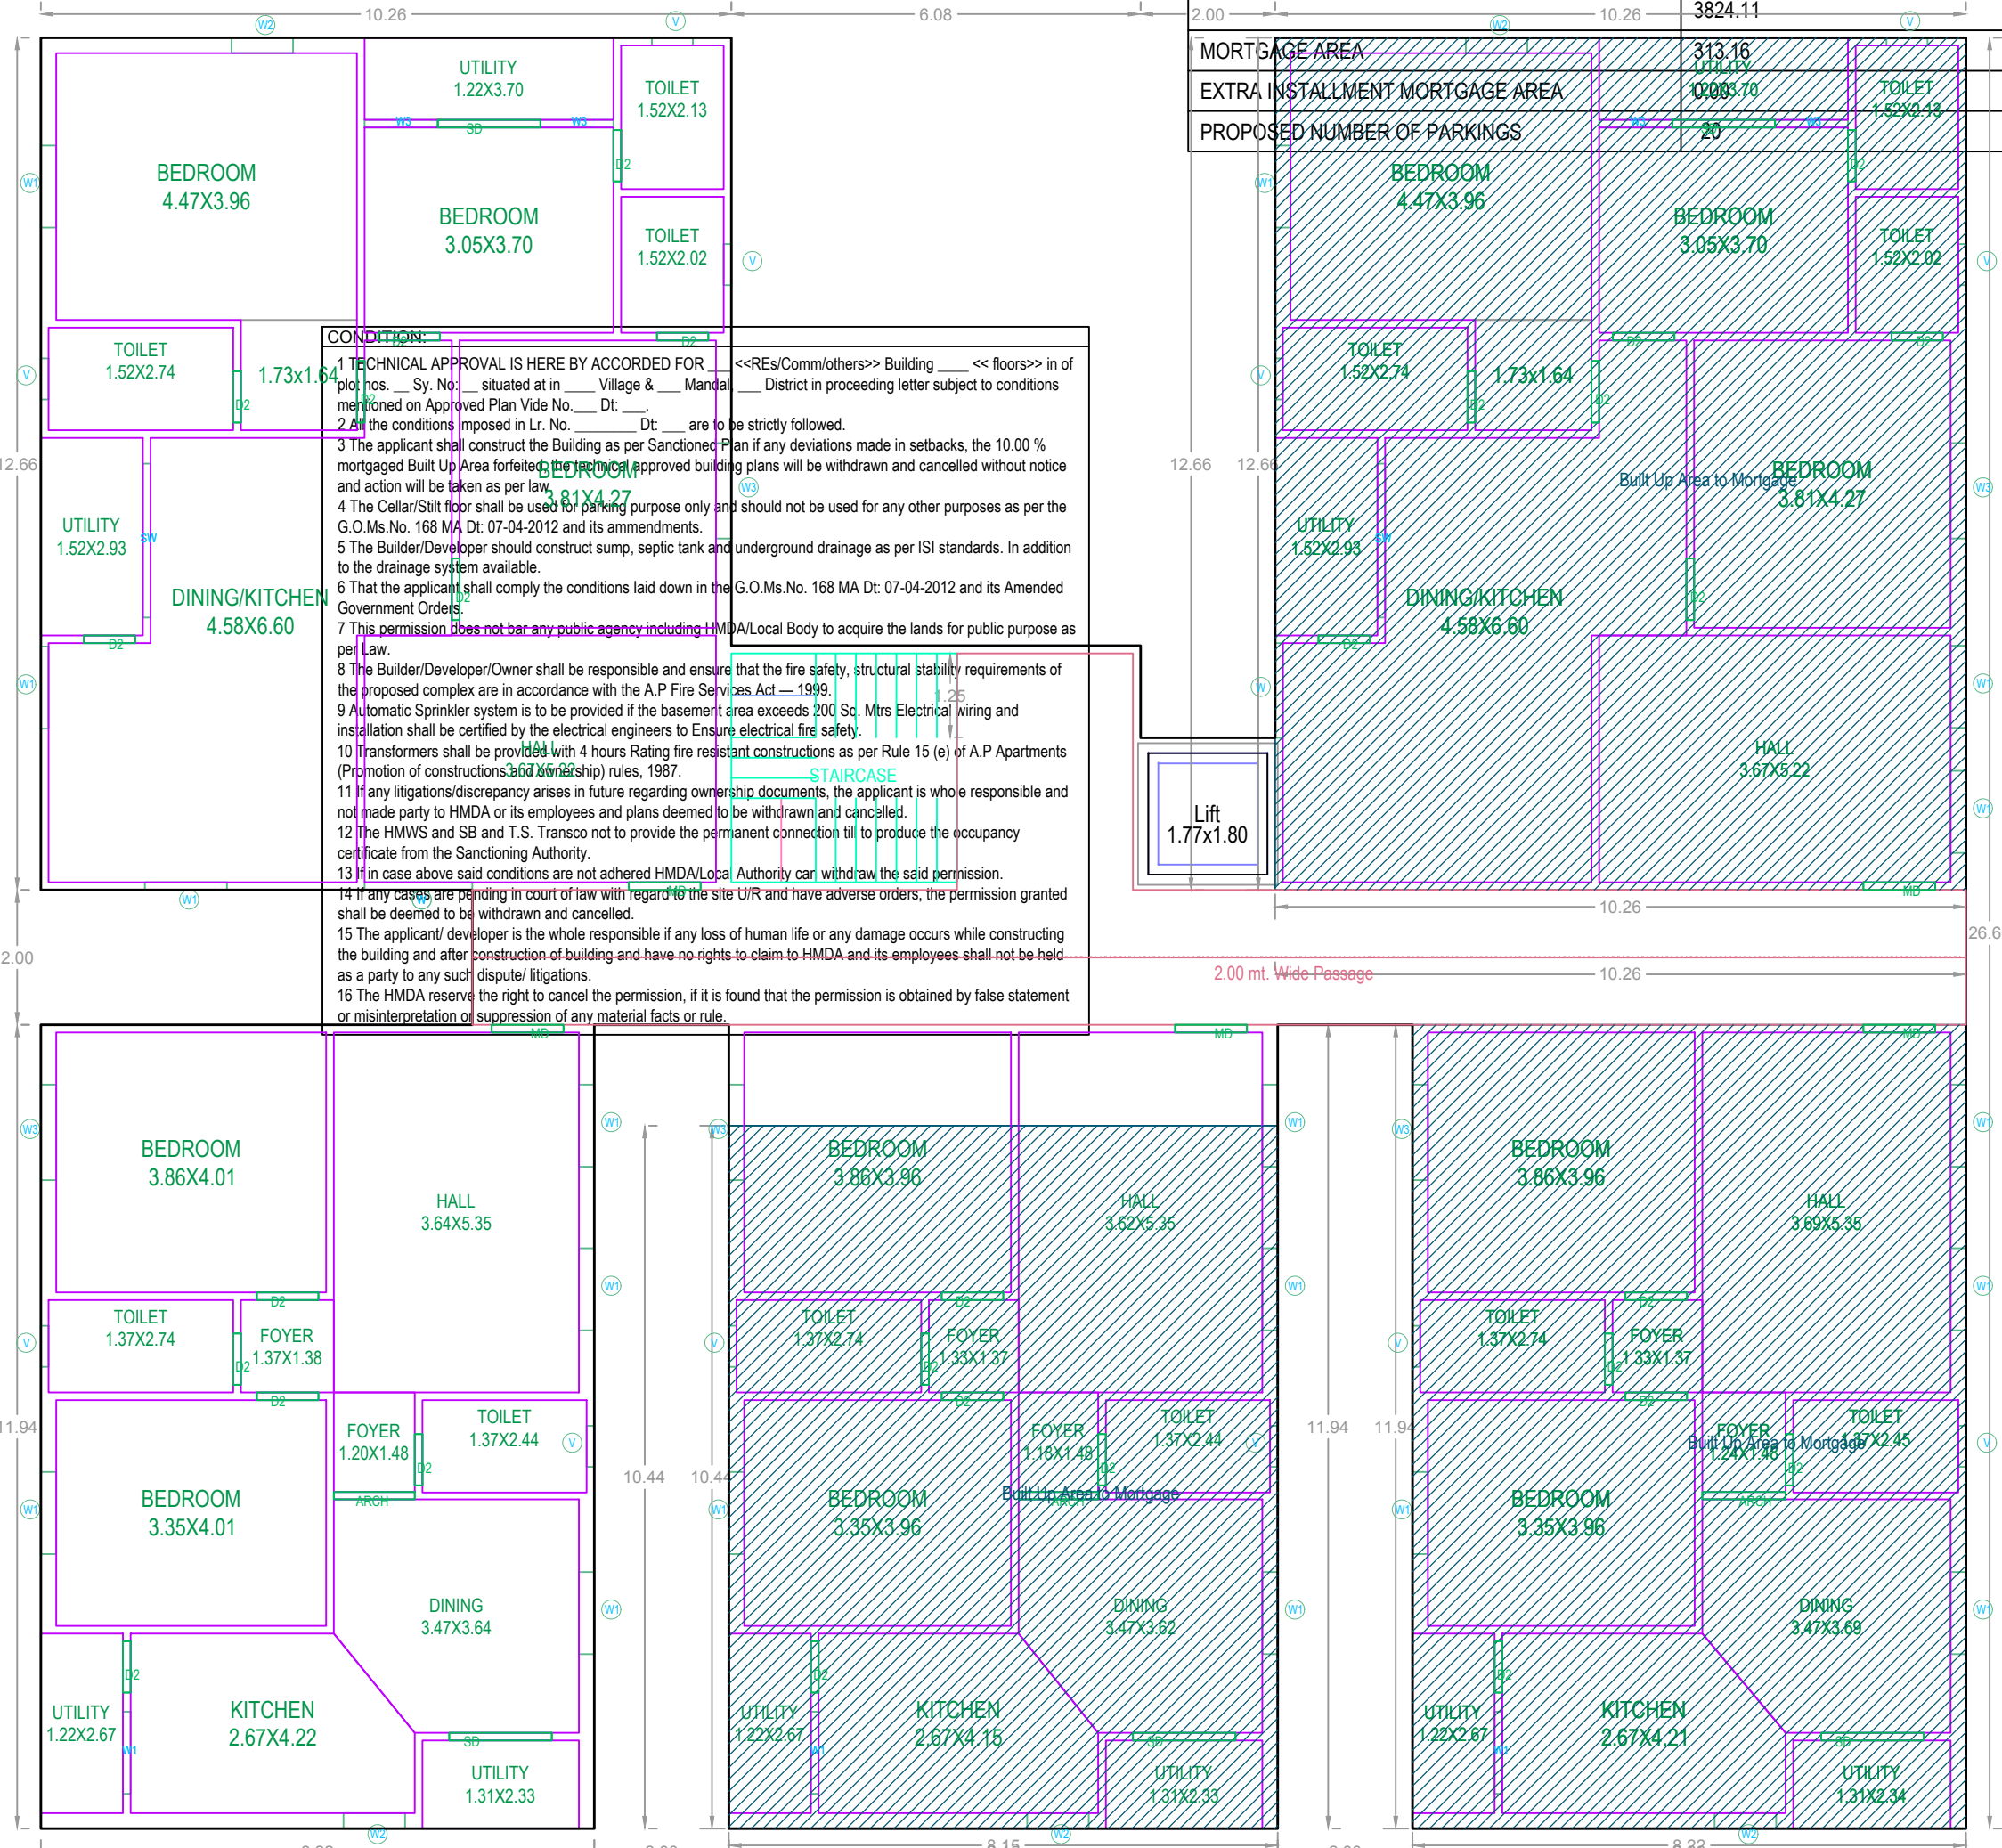

SECOND FLOOR PLAN (SCALE=1:100)

COLOR INDEX

PLOT BOUNDARY	
ABUTTING ROAD	
PROPOSED CONSTRUCTION	
COMMON PLOT	
ROAD WIDENING AREA	
EXISTING (To be retained)	
EXISTING (To be demolished)	

OWNERS NAME AND SIGNATURE

BUILDERS NAME AND SIGNATURE

ARCHITECTS NAME AND SIGNATURE

STRUCTURAL ENGINEERS NAME AND SIGNATURE

Note: All dimensions are in meters.

Project Title : PLAN SHOWING THE PROPOSED STILT+5 UPPER FLOORS RESIDENTIAL APARTMENT ON OPEN PLOT NO'S. 26, 27, 28, 33, 34 AND 35 IN SURVEY NO'S. 308(P), 310(P), 314(P), 315(P), 316(P), 317(P), 328(P), SITUATED AT ATHVELLY VILLAGE, MEDCHAL MANDAL, MEDCHAL MUNICIPALITY, MEDCHAL-MALKAJGIRI DIST. BELONGING TO:
NVR CONSTRUCTIONS,
REP.BY ITS MANAGING PARTNER
SRI.NIMMA VENKAT RAM REDDY, S/O. N.NANJA REDDY.

