
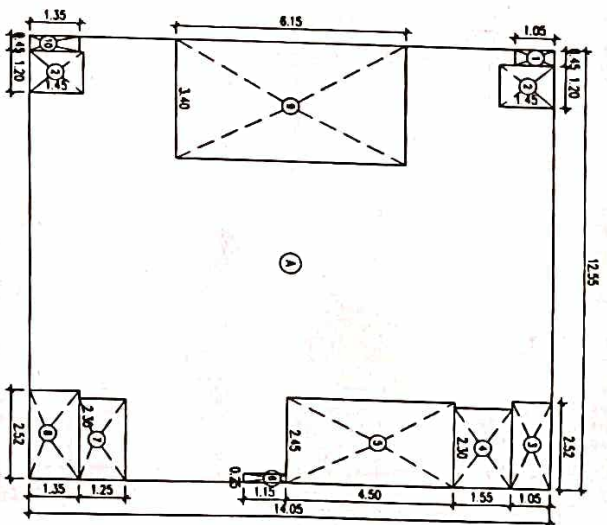
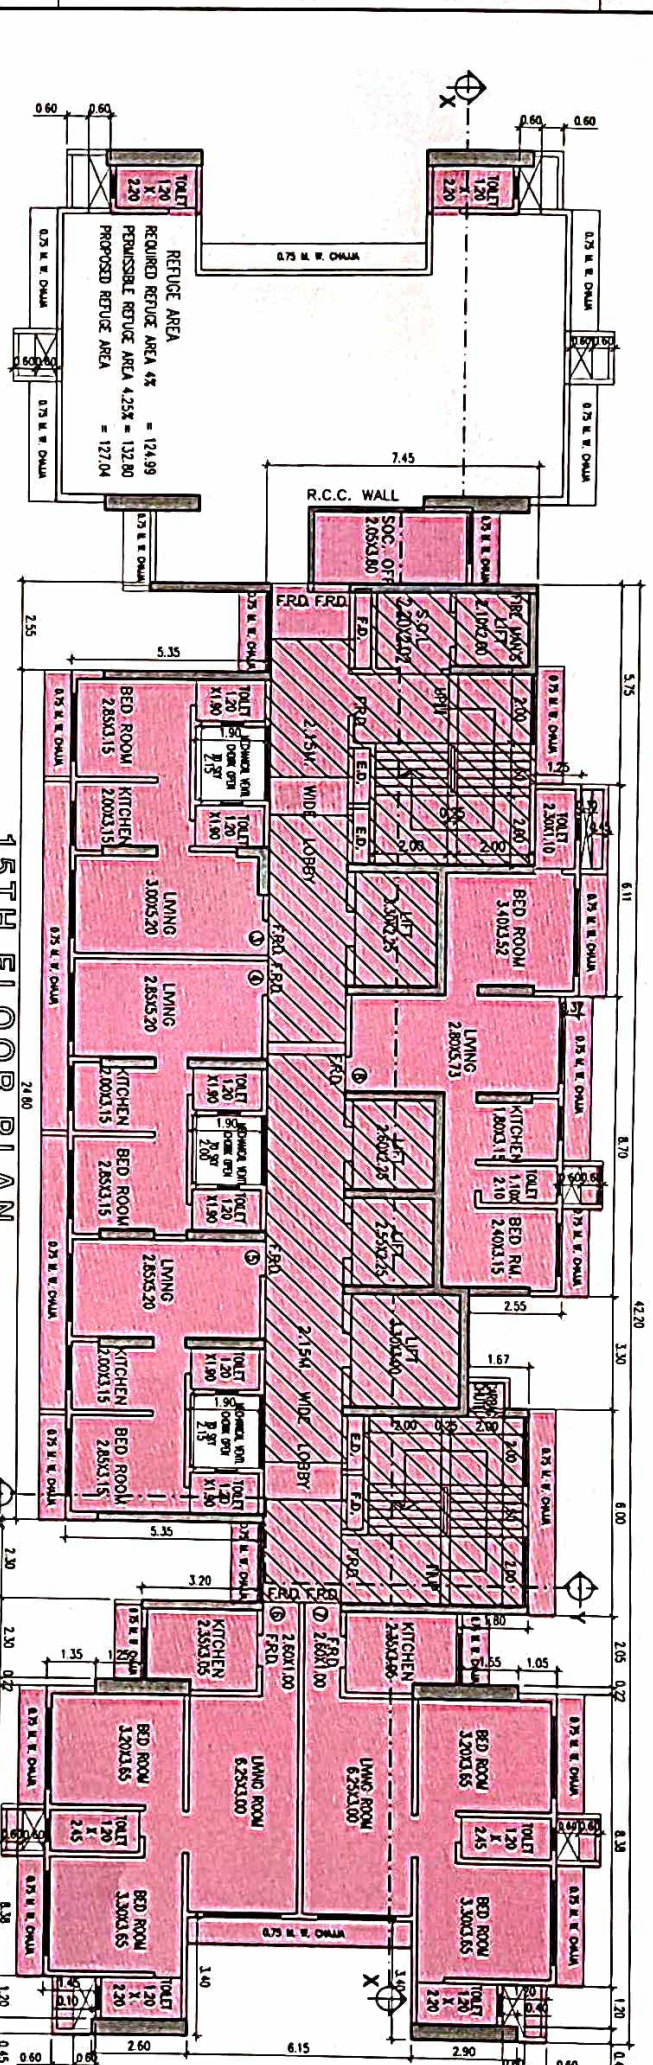


SCALE 1:100

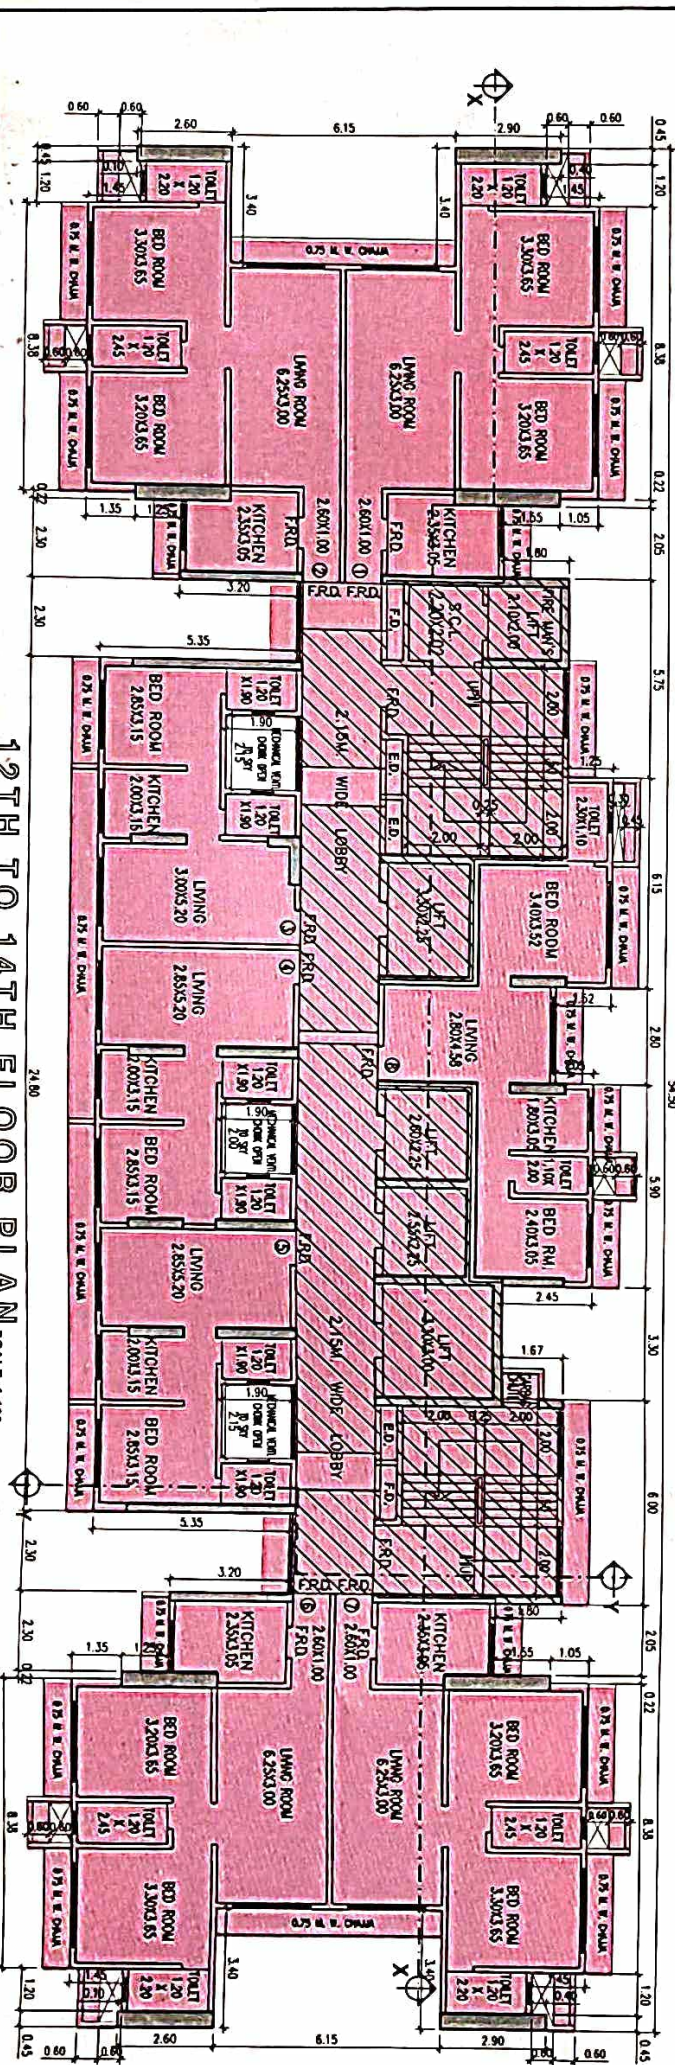

SCALE 1:150

[illegible]

ADDITION		DEDUCTIONS		TOTAL ADDED		TOTAL DEDUCTIONS		TOTAL BUILT UP AREA	
A	12.55	X	14.05	X	1 =	178.3			
1	0.45	X	1.05	X	1 =	0.41			
2	1.20	X	1.45	X	2 =	3.40			
3	2.52	X	1.05	X	1 =	2.62			
4	2.30	X	1.55	X	1 =	3.5			
5	2.45	X	4.50	X	1 =	11.01			
6	0.25	X	1.35	X	1 =	0.29			
7	2.30	X	1.35	X	1 =	2.80			
8	2.52	X	1.35	X	1 =	3.40			
9	3.40	X	6.15	X	1 =	20.9			
10	0.45	X	1.35	X	1 =	0.6			
TOTAL BUILT UP AREA						49.25		127.04	

15TH FLOOR
(REFUGE AREA REQUIRED)
[15TH+16TH+(17TH TO 21ST FLOOR)]
[326.61+464.29+(466.77*5)] = 3124.75
REQUIRED REFUGE AREA 3124.75 X 4%
= 124.99
PERMISSIBLE REFUGE AREA 3124.75 X 4.25%
= 132.80
PROPOSED REFUGE AREA
= 127.00

NOTE:- ALL MAIN DOOR, STAIRCASE DOOR, ELECTRIC DUCT DOOR & REFUGE DOOR WILL BE F.R.D.

F O R M - II

STAMP OF DATE OF RECEIPT OF PLANS:
THIS CANCELS APPROVAL OF THE PREVIOUS

CHE / WTS III / 1165 / R / C / 207 (New) DATED 16 12 2019

THIS OFFICE LETTER NO. CHE / WS II / 1165 / R / C / 357 (Me

Reprints: request to VINCO KONDIKAM
KONDISIUS CILAKA
IKKAN
Email: 2021.05.04.04.03

E.E.(B.P.)R

Bandu
Sambhe

NAME AND SIGN. OF STRUCTURAL ENGINEER	DATE

M/S SURA & ASSOCIATES
PIYUSH K. SURA

NAME AND SIGN, OF OWNER :
MANSUKH

M/S GURUKRUPA DEVELOPERS

CONTENTS OF SHEET :

15TH REFUGE FLOOR PLAN,

15TH FLR. REFUGE AREA CALC.

RDP / SS / MS / 14 / 268

DRWG NO: MIN / SS / 04-16

100



**SPACE
MOULDERS**

**Chandan
Prabhakar
Kelekar**

Prithma Kelakar
Architect, Interior Designer,
201/ZZZ9, Model Nagar No.1,
Gurgaon (N), Mumbai-400 104.
+91 22 26722184 / 7116
prithma@prithma.co.in
www.prithma.co.in

TITLE: Proposed Redevelopment of T
vayal Shiv sagar CHSL. On
ing C.T.S No. 52, 52-1 to
ge Magathane, Borvayal (W
M's Gururupa Developers

TH:	REV. SURTUX
-----	-------------

AS STATE
DRAWN
SUSHANT