




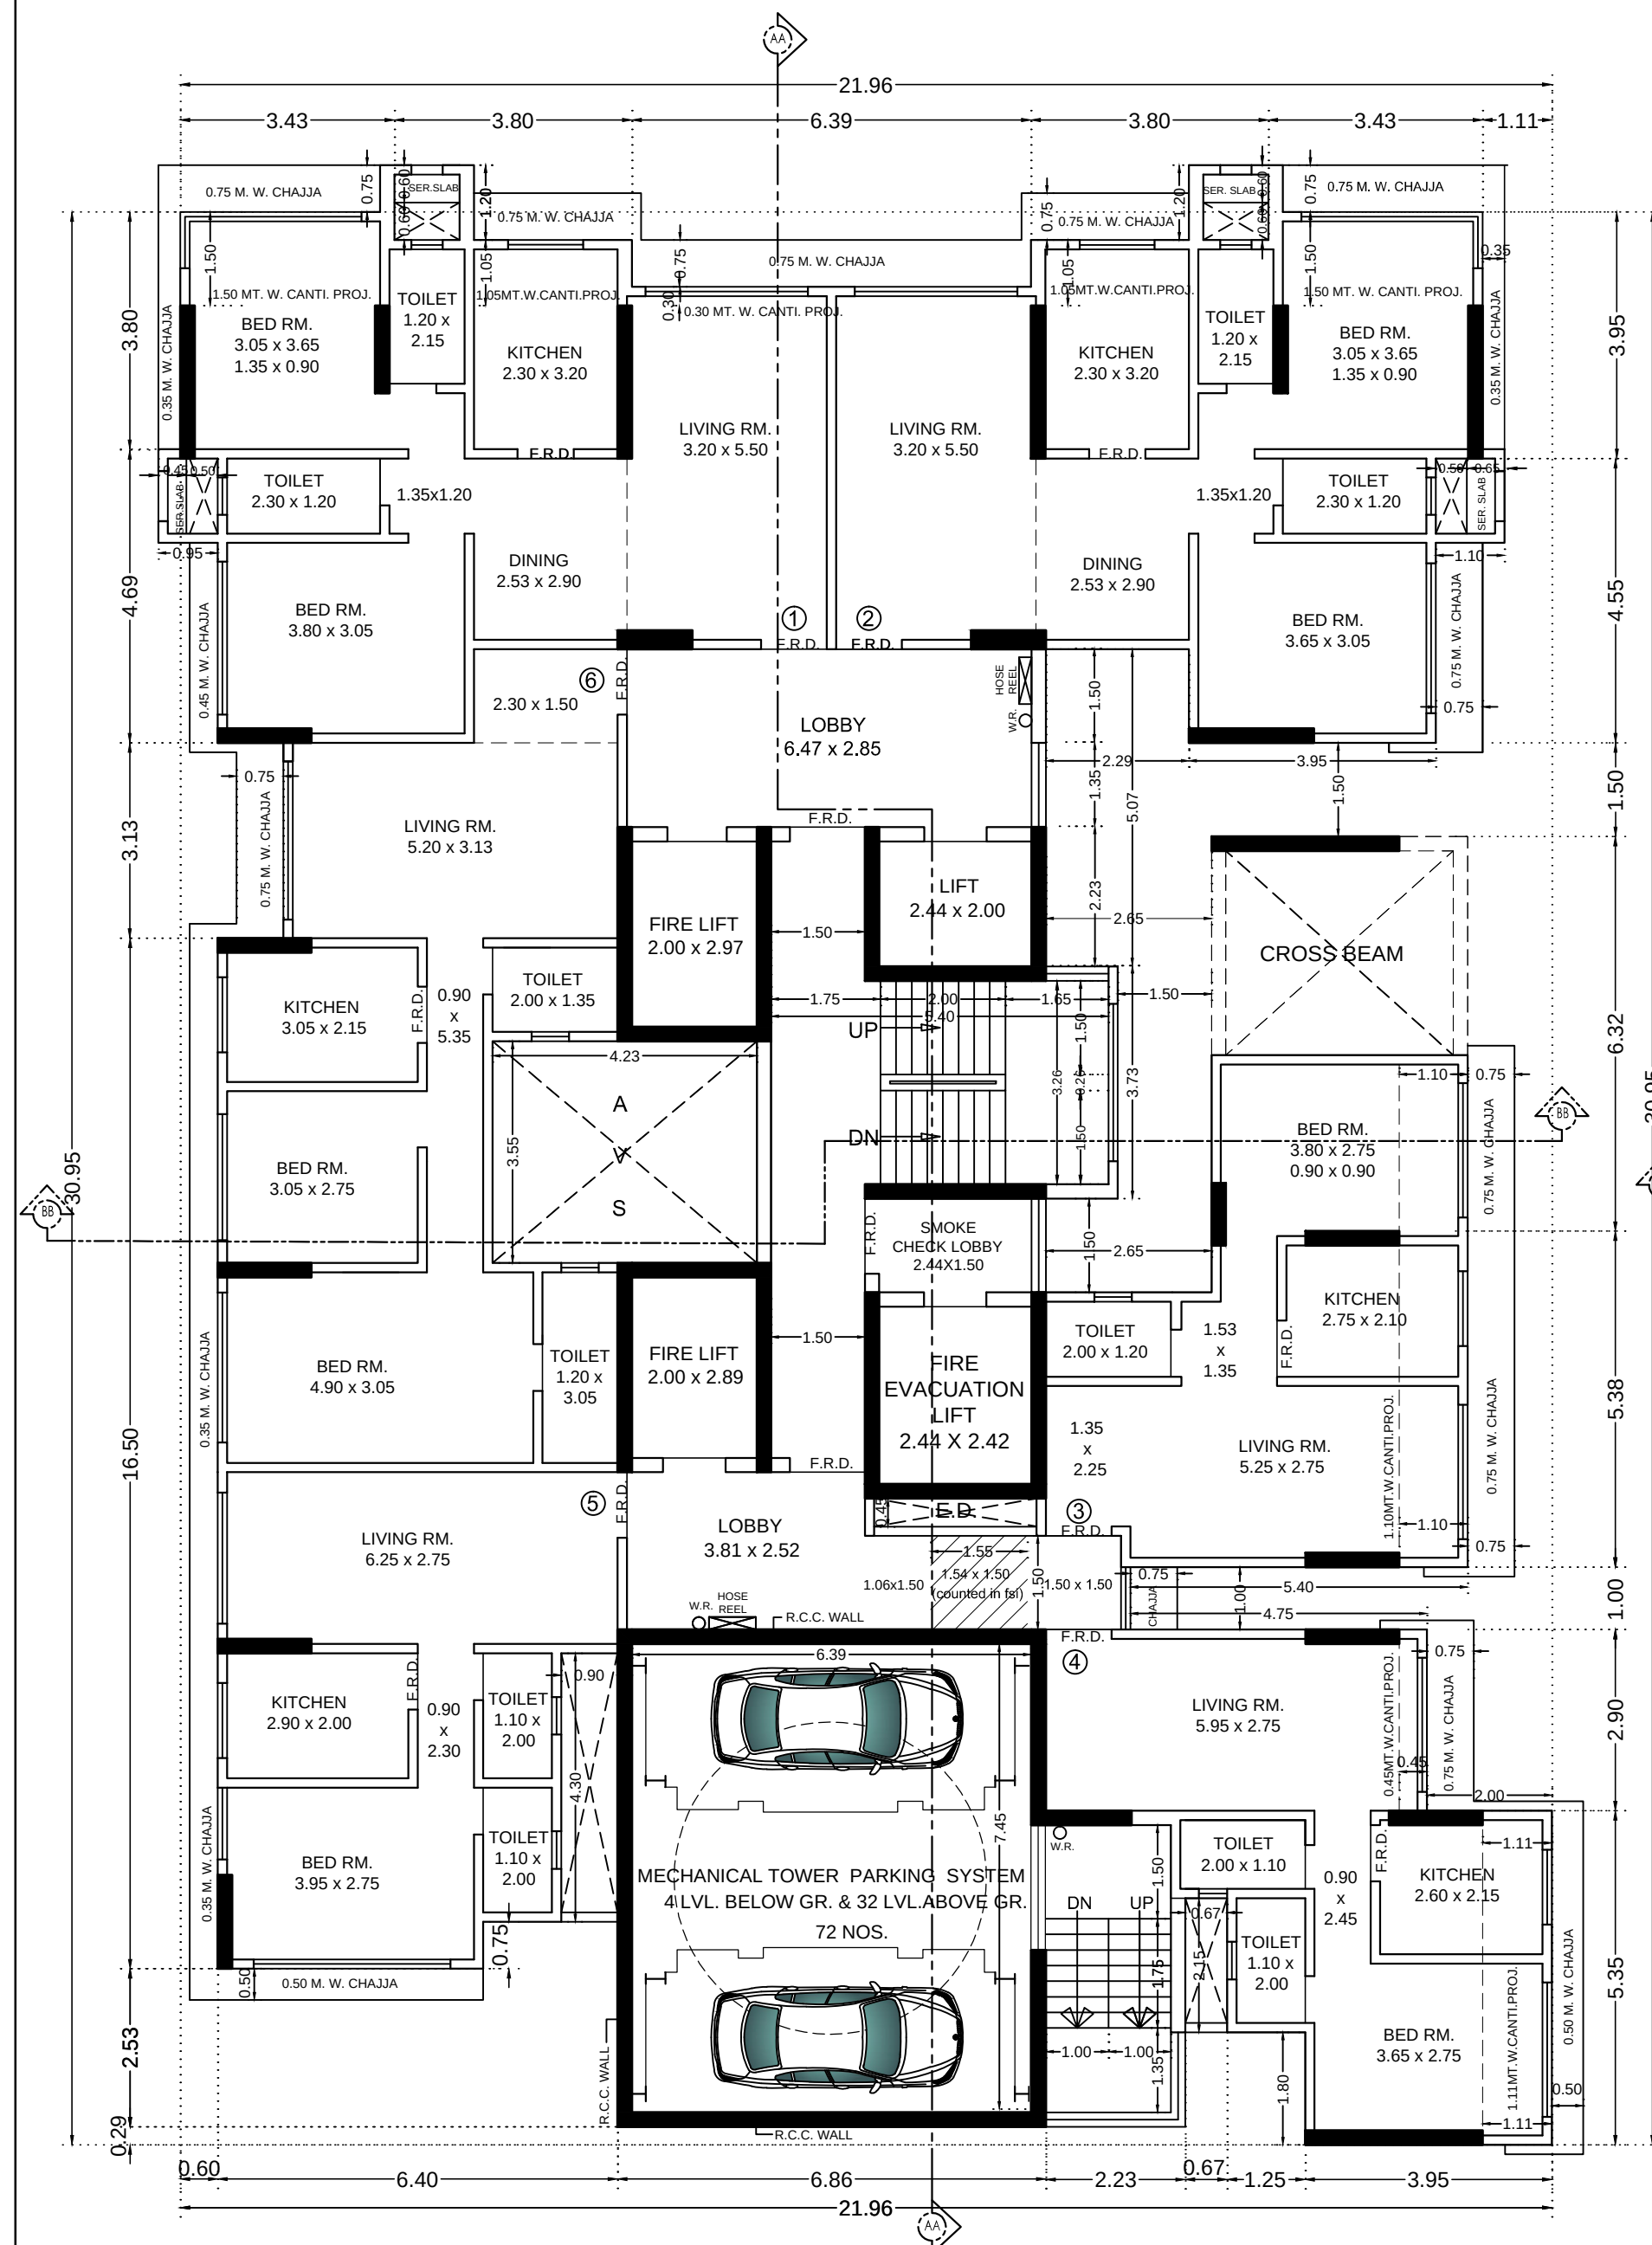


8TH TO 13TH FLOOR PLAN
SCALE :- 1:100

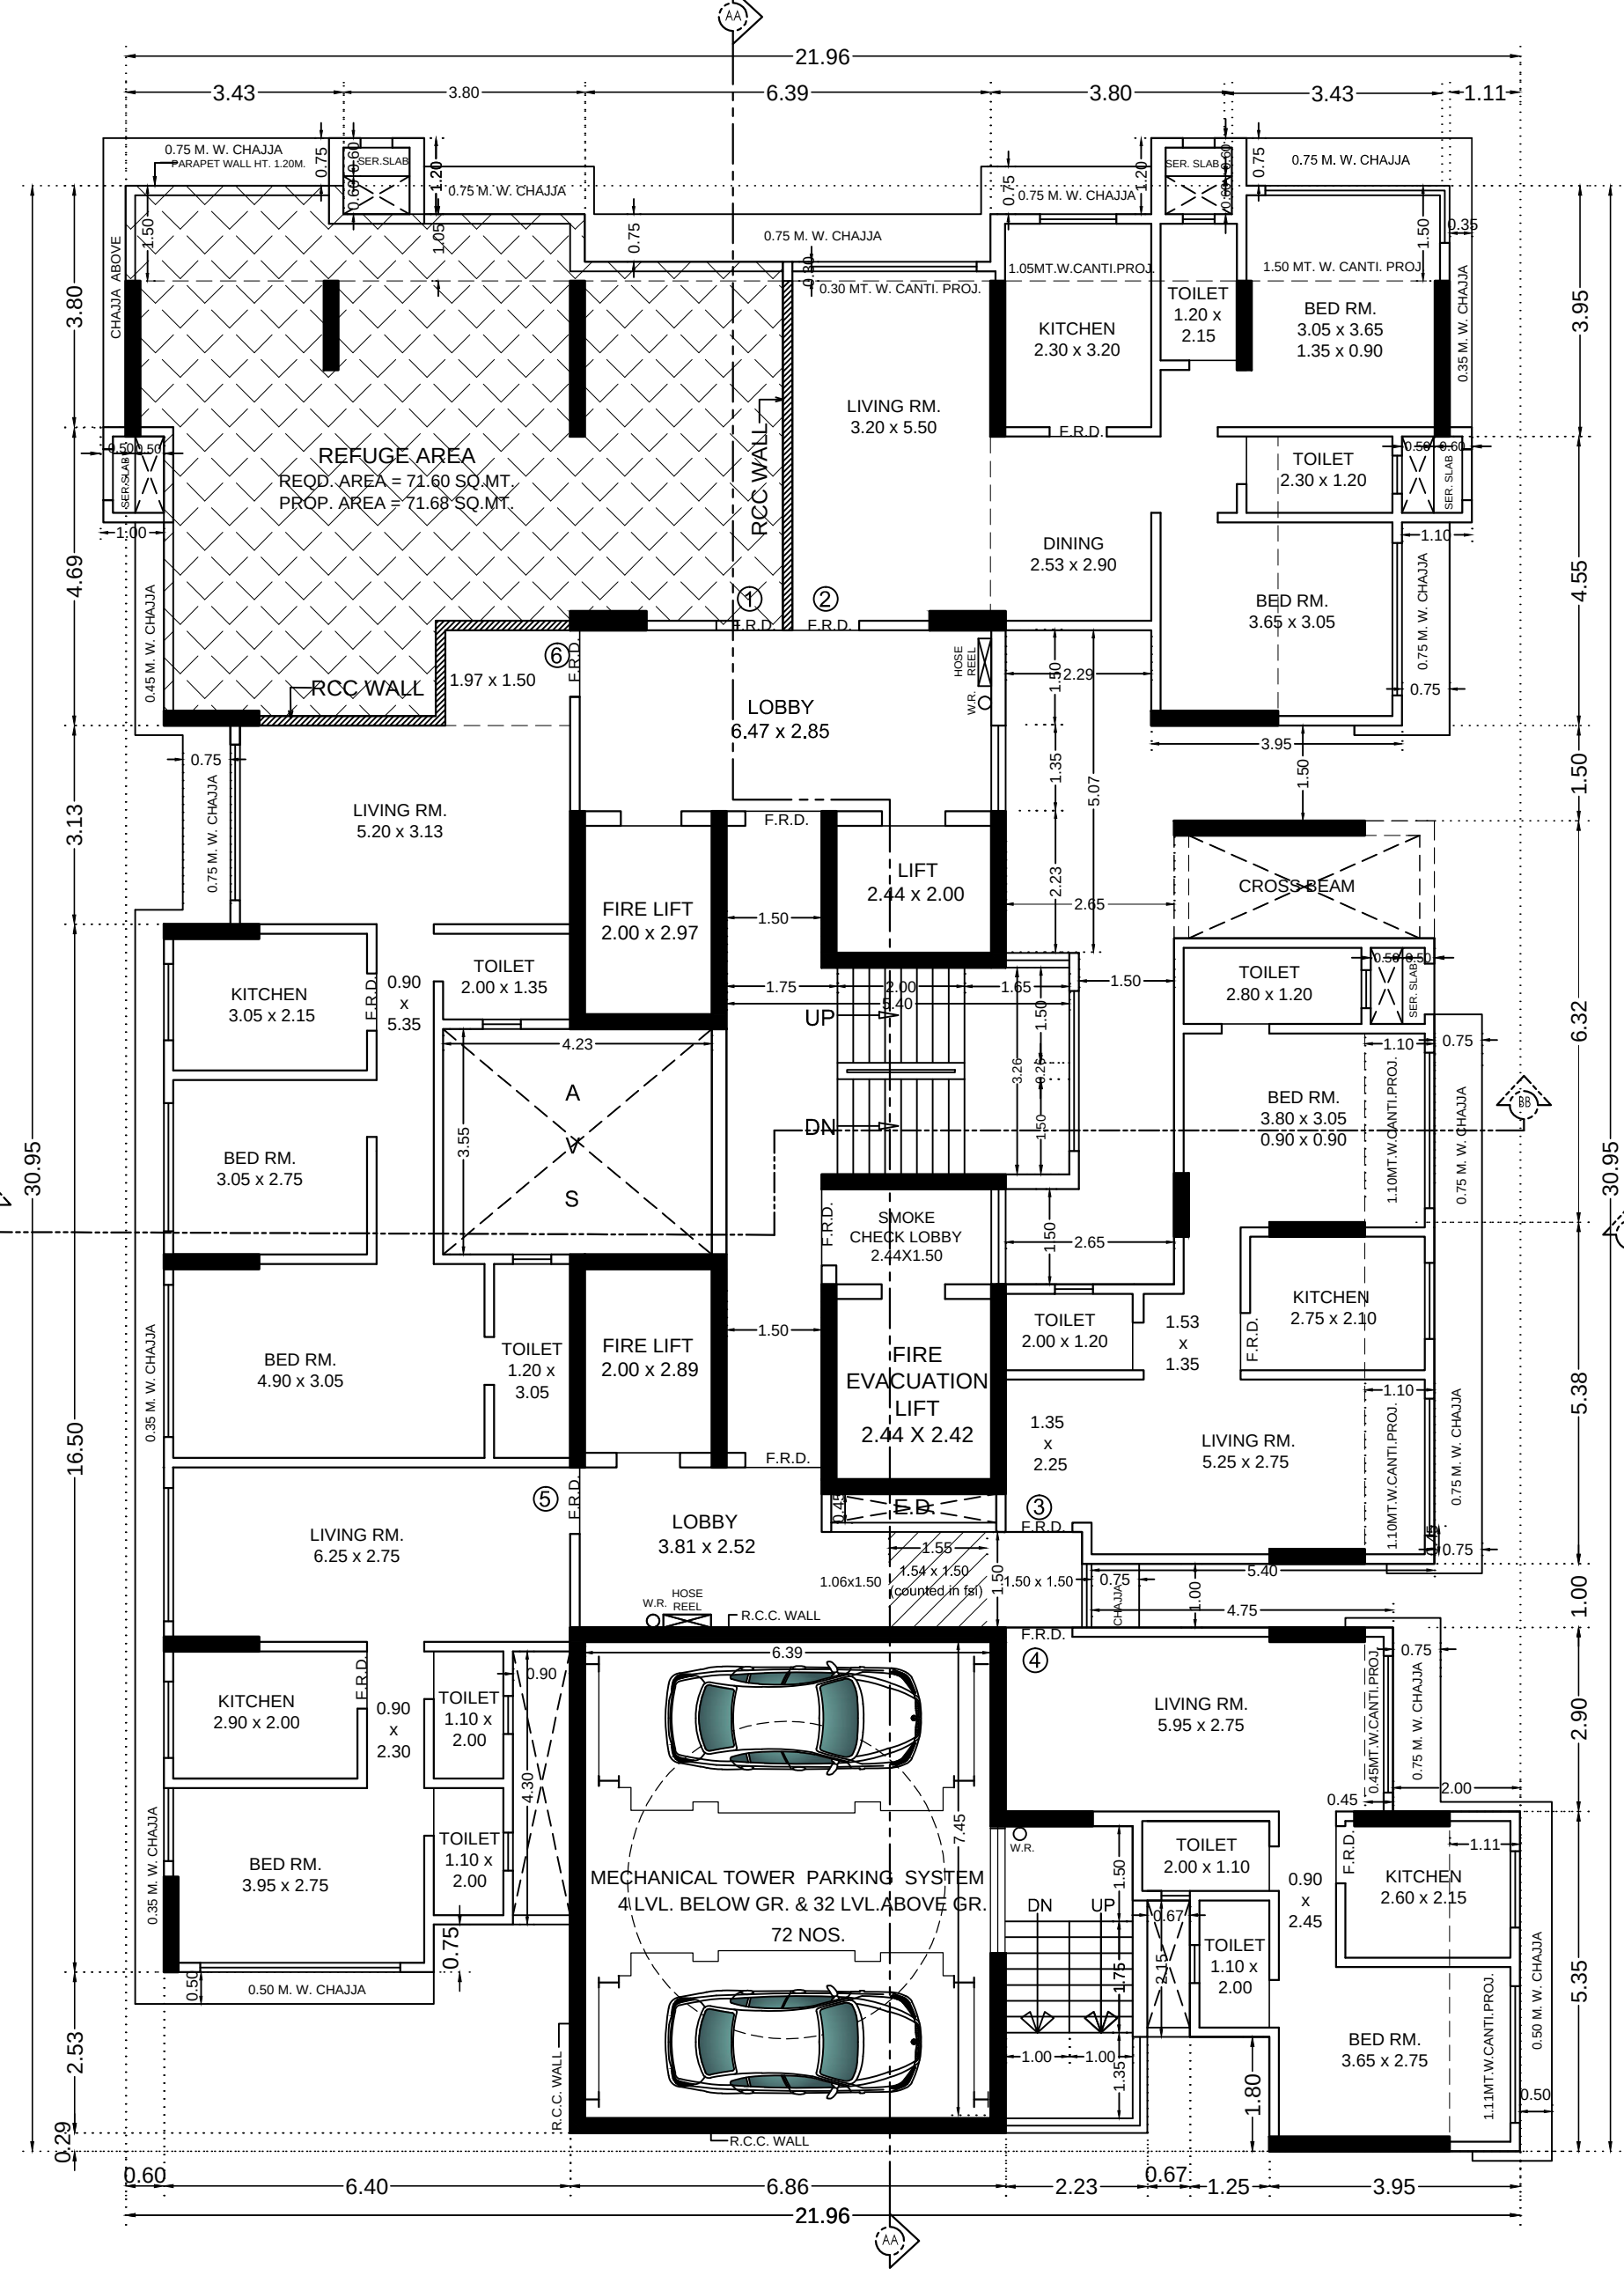

14TH FLOOR PLAN
SCALE :- 1:100

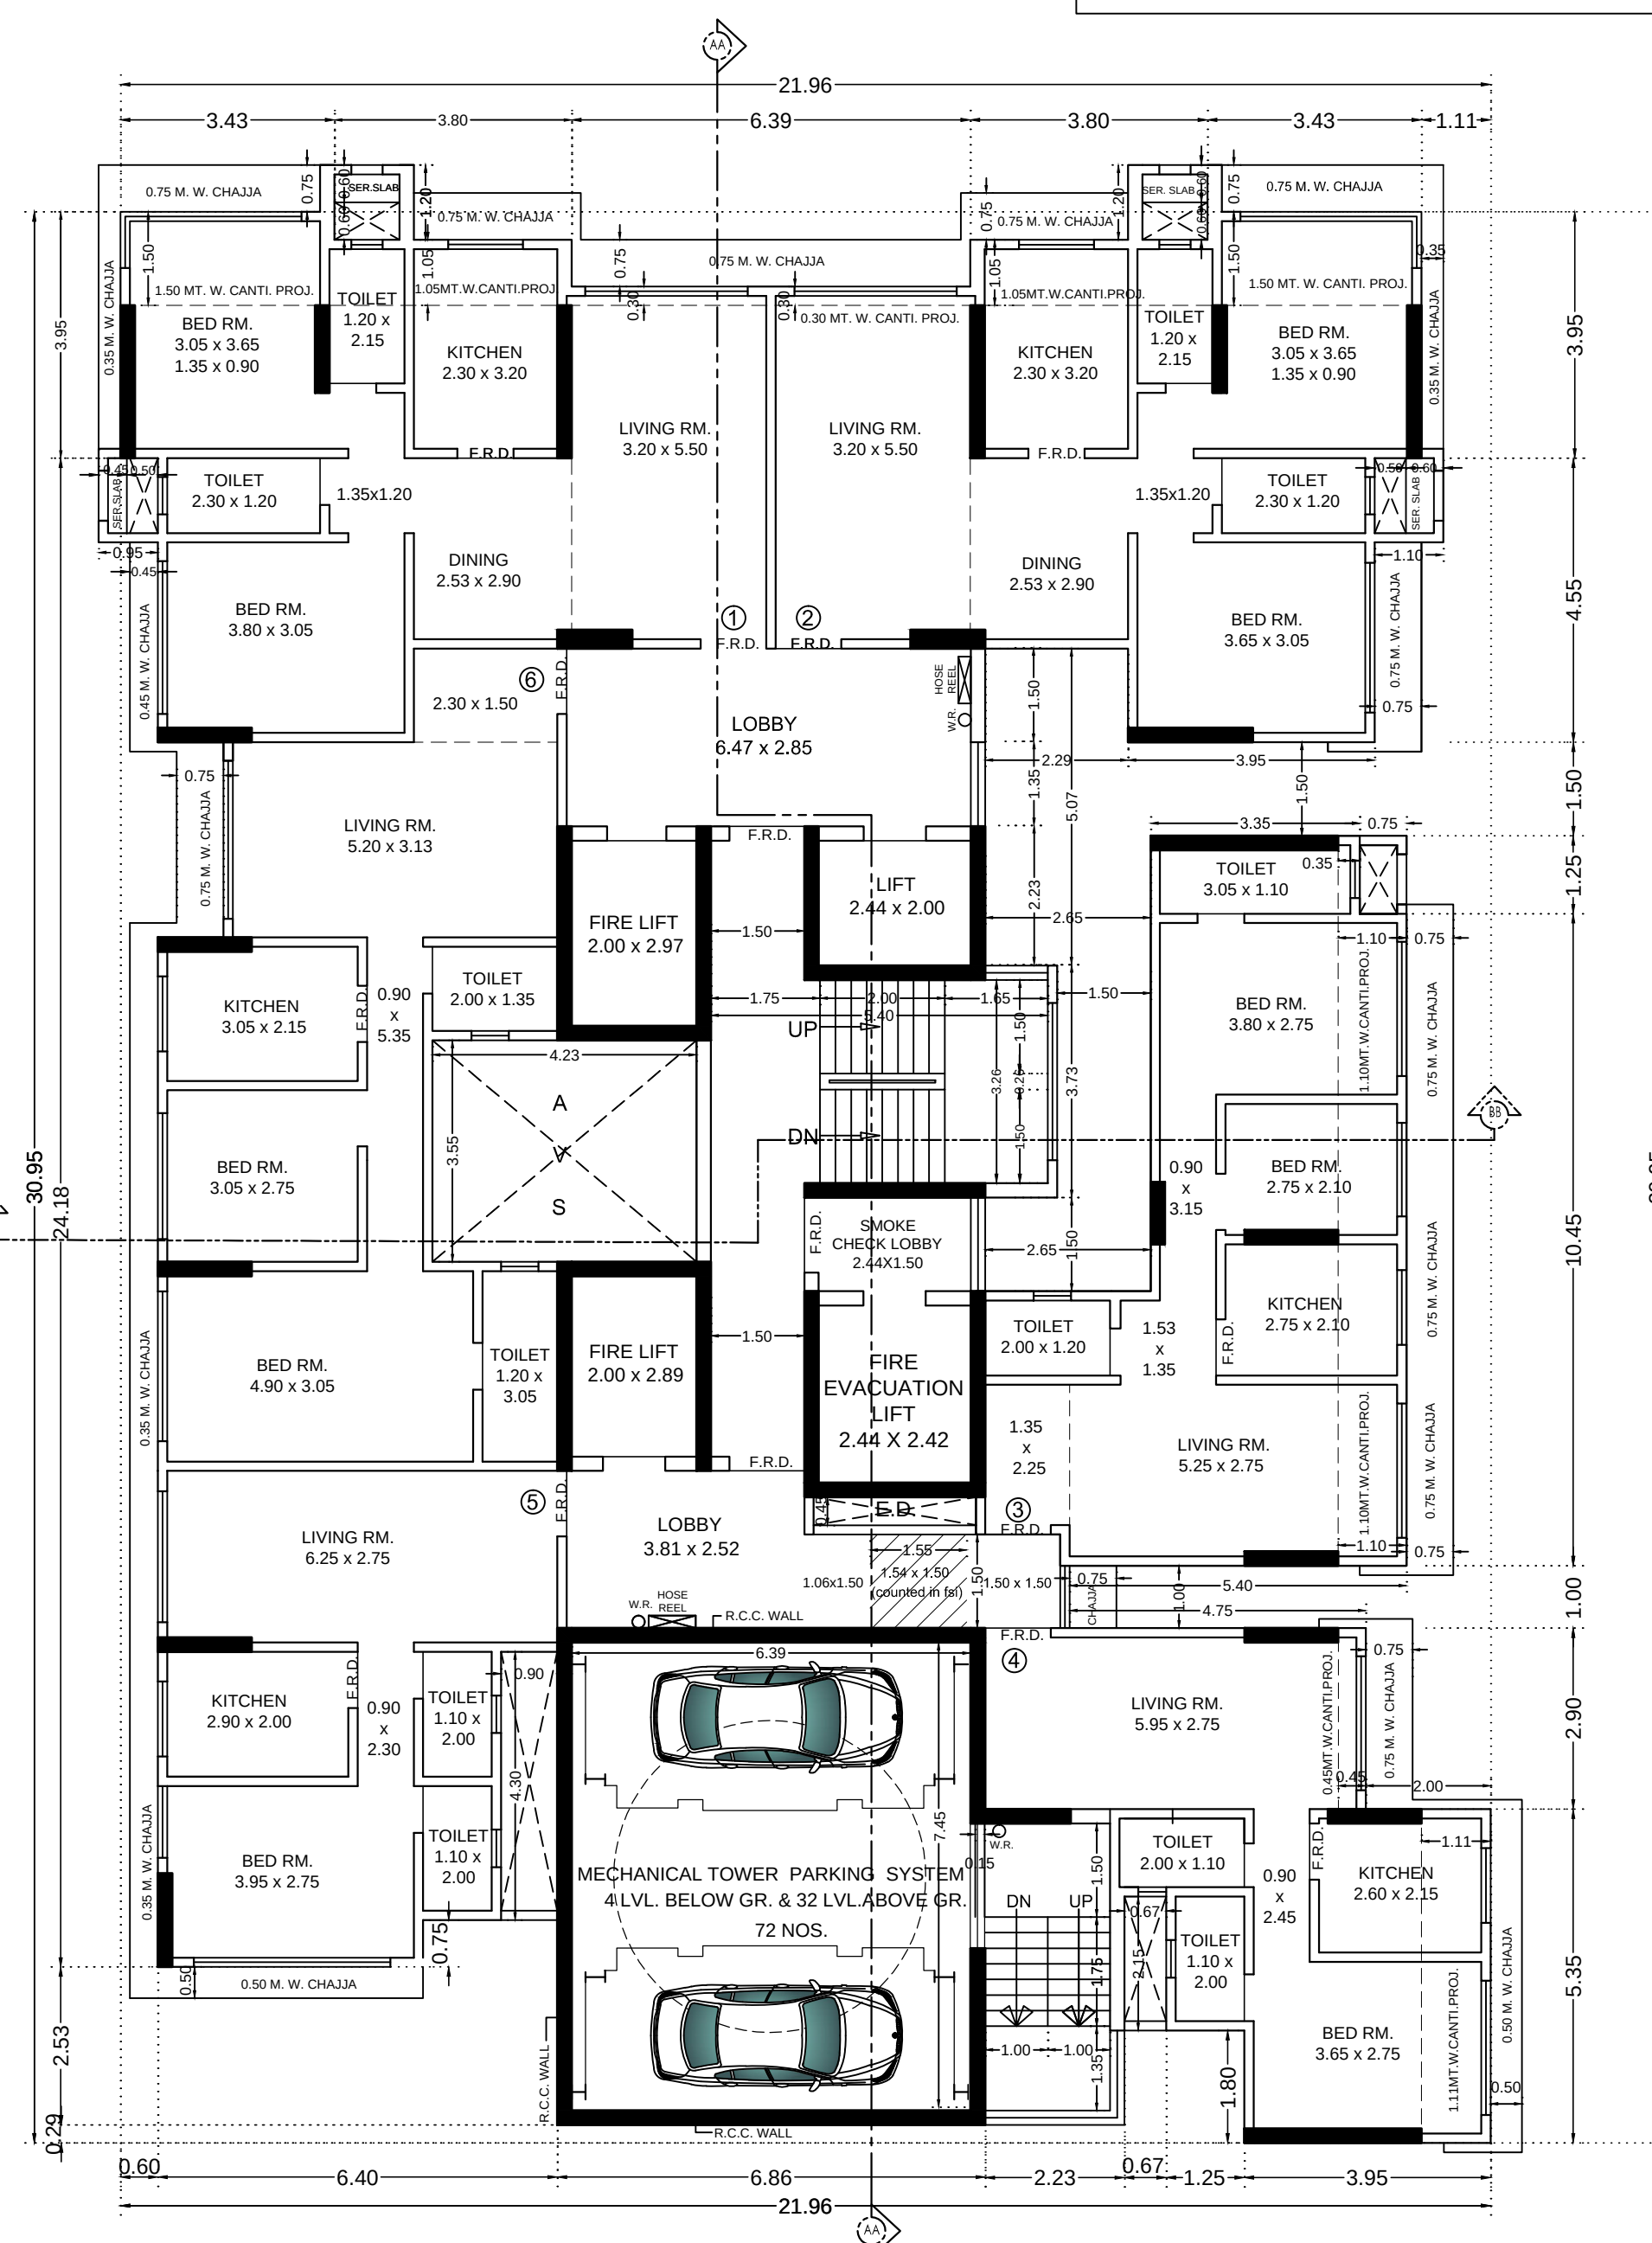

15TH & 16TH FLOOR PLAN
SCALE :- 1:100

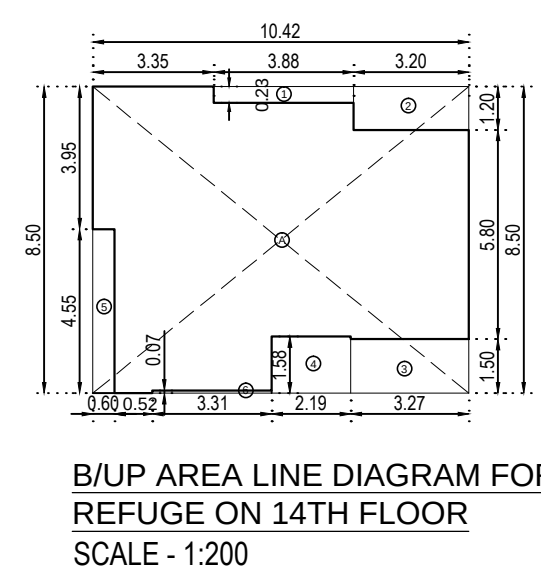

B/U/P AREA LINE DIAGRAM FOR
REFUGE ON 14TH FLOOR
SCALE : 1:200

14TH FLOOR REFUGE AREA CALCULATION		
A)	10.42 x 8.50 x 1	= 88.57 SQ.MTS.
DEDUCTIONS		
1)	3.88 x 0.23 x 1	= 0.89 SQ.MTS.
2)	3.20 x 1.20 x 1	= 3.84 SQ.MTS.
3)	3.27 x 1.50 x 1	= 4.90 SQ.MTS.
4)	2.19 x 1.58 x 1	= 3.46 SQ.MTS.
5)	0.60 x 4.55 x 1	= 2.73 SQ.MTS.
6)	3.31 x 0.07 x 1	= 0.23 SQ.MTS.
TOTAL DEDUCTIONS	=	16.89 SQ.MTS.
TOTAL AREA	=	71.68 SQ.MTS.

REFUGE AREA CALCULATION (14TH FLOOR)		
FLOORS	BUA	PERMISSIBLE REFUGE AREA
14TH FLOOR	284.41 SQ.MTS.	4.00% OF UPPER FLOOR = 71.60 SQ.MTS.
15TH FLOOR	364.10 SQ.MTS.	4.25% OF UPPER FLOOR = 76.08 SQ.MTS.
16TH FLOOR	364.10 SQ.MTS.	TOTAL REFUGE AREA PROPOSED = 71.68 SQ.MTS.
17TH FLOOR	388.81 SQ.MTS.	
18TH FLOOR	388.81 SQ.MTS.	EXCESS REFUGE AREA= NIL
TOTAL	1790.23 SQ.MTS.	

PROFORMA - B	
CONTENTS OF SHEET	
8TH & 13TH FLOOR PLAN, 14TH FLOOR PLAN, 15TH & 16TH FLOOR PLAN, BUA LINE DIAGRAM & CALC.	
DESCRIPTION OF PROPOSAL & PROPERTY	
PROPOSED REDEVELOPMENT OF EXISTING BUILDINGS KNOWN AS SHANTI BHUVAN & NEW MAHAVIR DARSHAN CHSL. ON PLOT BEARING C.T.S. NOS. 490 & 490/1 TO 9 OF VILLAGE - KANHERI, F.P. NO. 61 OF T.P.S. BORIVALI - II, LOCATED AT KASTURBA ROAD, BORIVALI (E), MUMBAI - 68.	
NAME & ADDRESS OF LIC. R.C.C. CONSULTANT LICENCE NO.:- STR/P/157	
FURKHAN I. PETTIWALA SCARLET, 57B-219, G-4, CHAPEL ROAD, NEXT TO LUCKY DECORATORS, NEAR LILAVATI HOSPITAL, BANDRA WEST, MUMBAI - 400050	
NAME & SIGNATURE OF THE OWNER	
PAKSHAL P. SANGHAVI PARTNER OF SANGHAVI GREEN LLP, C.A. TO OWNER	PAKSHAL SANGHAVI Digitally signed by PAKSHAL SANGHAVI Date: 2022.07.13 17:09:39 +05'30'
NAME, ADDRESS & SIGNATURE OF LIAISON ARCHITECT	
AAKAR ARCHITECTS PRANAV A. SHAH (M. ARCH. A.I.I.A.) 667, GHANSHYAM ENCLAVE, LINK ROAD, LALIPADA, KANDIVALI (W), MUMBAI - 67.	PRANAV ARVIND SHAH Digitally signed by PRANAV ARVIND SHAH Date: 2022.07.13 17:09:39 +05'30'
THIS PLANS ARE DIGITALLY SIGNED AND DOES NOT REQUIRE PHYSICAL SIGNATURE.	
Prashant Ramdas Parulekar Digitally signed by Prashant Ramdas Parulekar Date: 2022.07.15 23:48:05 +05'30'	Deepak Kalipad a Ghosh Digitally signed by Deepak Kalipad Ghosh Date: 2022.07.16 23:48:05 +05'30'