


SRI ADITYA HOMES.P.Ltd
Represented by its Managing Director :
Sri.V.Kota Reddy S/o V.Siva Kota Reddy

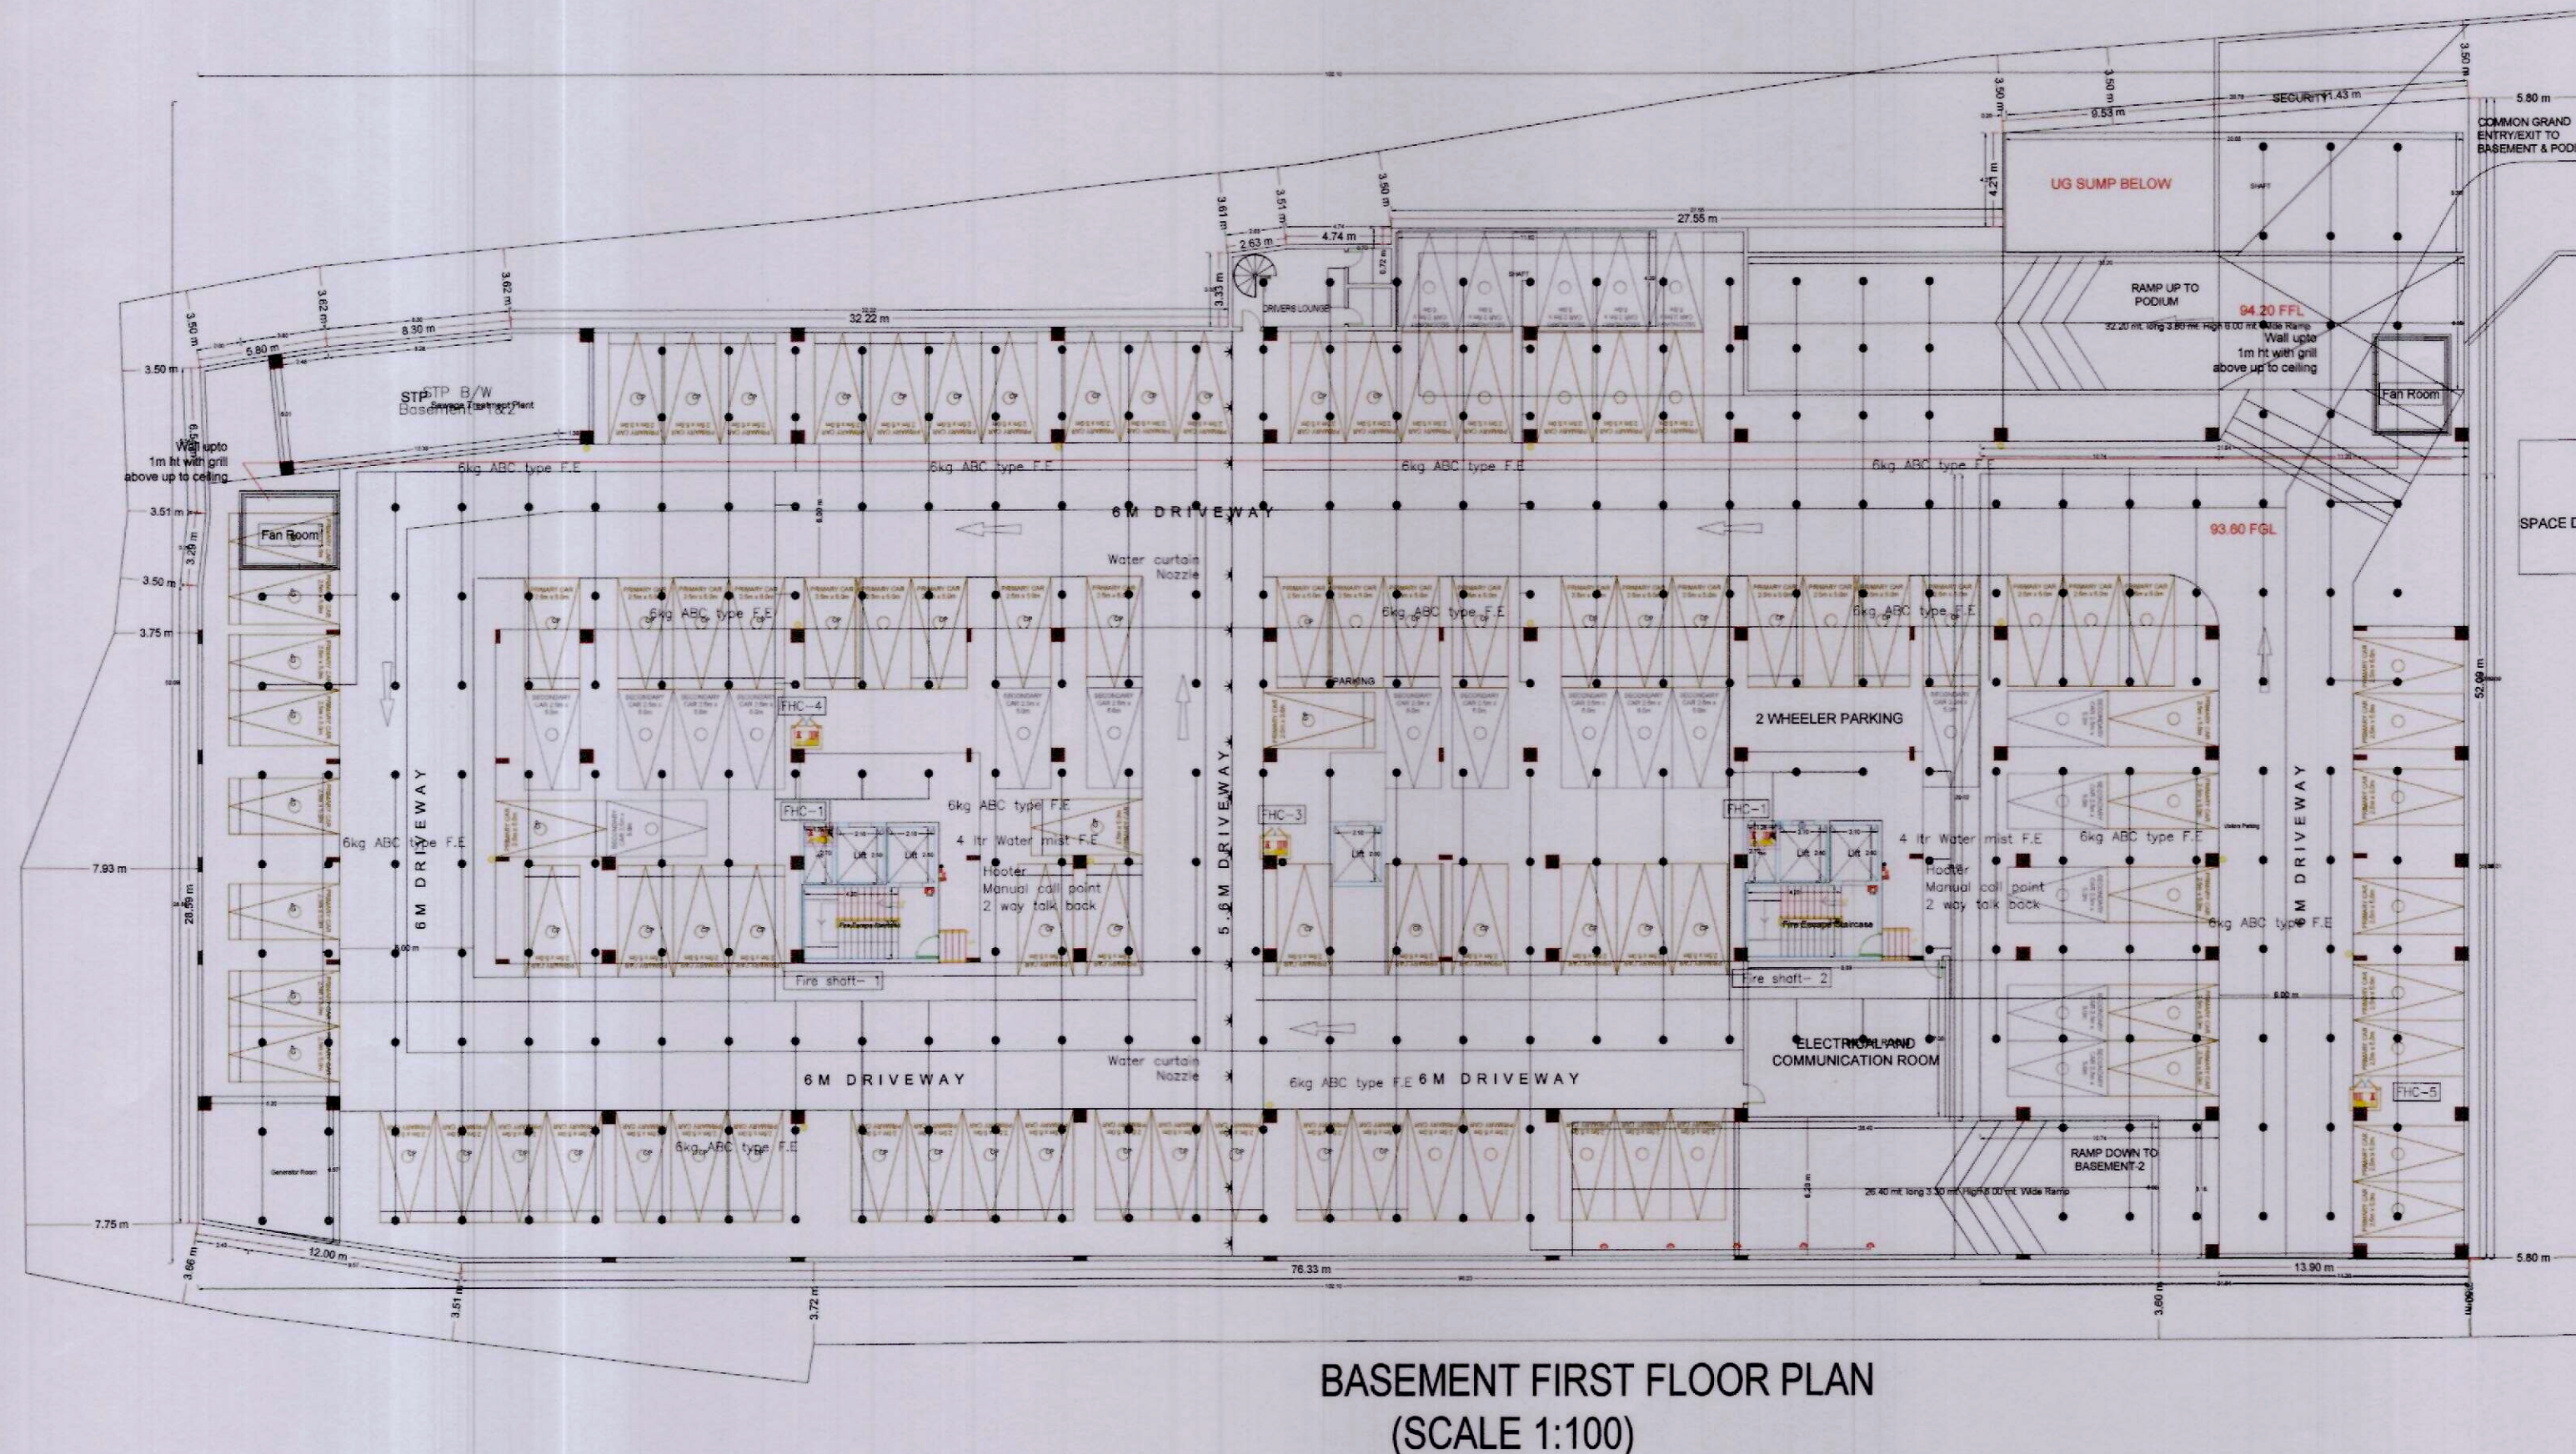

BASEMENT FIRST FLOOR PLAN (SCALE 1:100)

Madding A/PAY (MADISON PVT) LTD														
Floor Name	Total Built Up Area (Sq.ft)	Circulation Areas (Sq.ft)				Aid Area in Total Built Up Area (Sq.ft)		Proposed Net Built up Area (Sq.ft)		Total Net Built up Area (Sq.ft)	Dwelling Units (No)	Parking Floor Area	No of Stacks Proposed	Proposed Net Parking Area (Sq.ft)
		Vertical	Inv	Accessory Use	Ramp	Stair	Sh	Room	Room					
Basement Deck Floor	4000.46	100.07	0.76	70.54	154.42	28.85	20.29	0.00	0.00	55.66	00	4146.65	00	4146.65
Basement Floor	4000.46	100.07	0.76	70.54	154.42	28.85	20.29	0.00	0.00	55.66	00	4146.65	00	4146.65
Ground Floor	1100.07	0.00	0.71	0.00	0.00	0.00	0.00	0.00	1100.00	1100.00	00	0.00	0.00	0.00
First Floor	991.46	0.00	0.47	0.00	0.00	0.00	0.00	0.00	1100.00	1100.00	02	0.00	0.00	0.00
Second Floor	1001.21	0.00	0.71	0.00	0.00	0.00	0.00	0.00	1100.00	1100.00	02	0.00	0.00	0.00
Third Floor	1000.00	0.00	0.41	0.00	0.00	0.00	0.00	0.00	1100.00	1100.00	04	0.00	0.00	0.00
Fourth Floor	1000.00	0.00	0.76	0.00	0.00	0.00	0.00	0.00	1100.00	1100.00	04	0.00	0.00	0.00
Office Floor	1000.00	0.00	0.47	0.00	0.00	0.00	0.00	0.00	1100.00	1100.00	04	0.00	0.00	0.00
Store Floor	1000.00	0.00	0.76	0.00	0.00	0.00	0.00	0.00	1100.00	1100.00	04	0.00	0.00	0.00
Basement Floor	1000.00	0.00	0.41	0.00	0.00	0.00	0.00	0.00	1100.00	1100.00	04	0.00	0.00	0.00
Eight Floor	1001.50	0.00	0.76	0.00	0.00	0.00	0.00	0.00	1254.75	1254.75	04	0.00	0.00	0.00
Ninth Floor	1001.50	0.00	0.76	0.00	0.00	0.00	0.00	0.00	1254.75	1254.75	04	0.00	0.00	0.00
Total	34018.28	1211.14	330.52	2411.55	5000.89	95.58	62.50	0.00	24888.24	29106.42	78	8898.97	00	8898.97
Total Number of Service Buildings														600.00

Building Use/Subuse Details						
Building Name	Building Use	Building Subuse	Building Type	Floor Details		
A (RS ADITYA HOMES PVT LTD)	Residential	Residential Apartment Bldg	Single Block	2 Cells	1 Ground + 20 upper floors	
Required Parking						
Building Name	Type	Subline	Area (SqM)	Units		Required Parking Area (SqM)
				Required	Proposed	
A (RS ADITYA HOMES PVT LTD)	Residential	Residential Apartment Bldg	> 0	1	2496.24	7489.47 (30.9%)
						7489.47

Vehicle Type	Required		Proposed		Proposed Area(Sq.mt.)
	No.	Area(Sq.mt.)	No.	Area(Sq.mt.)	
Total Car	-	7488.47	105	1863.75	8518.95
Visitor's Car Parking	-	740.95	82.70	705.32	-
Total		8249.42		2509.07	8518.95

Building	No. of Same Bldg	Total Built Up Area (Sq.mt.)	Deductions (Area in Sq.mt.)				Add Area
			VShaft	Void	Accessory Use	Ramp	
A (MS ADITYA HOMES PVT LTD)	1	34515.28	320.14	330.82	240.15	500.00	
Grand Total	1	34515.28	320.14	330.82	240.15	500.00	

 Name : M RAJENDRA PRASAD NAKK Designation : Additional Chief City Planner Date : 15-Nov-2019 18:					
Net Built up Area(Sq.mt)	Proposed Net Built up Area (Sq.mt)	Total Net Built up Area (Sq.mt)	Dwelling Units (No)	Parking Floor Area	Proposed Net Parking Area (Sq.mt)
LIT	Res				
68	52.50	2696.24	25106.42	78	8008.97
68	52.50	2696.24	25106.42	78.00	8008.97

Name : M RAJENDRA
PRASAD NAIK
Designation : Additional
Chief City Planner
Date : 13-Nov-2019

[illegible][illegible][illegible][illegible]

A-BND ADPTMA HOMES PLOT 1/2	W	4.80	1.50	62
COLOR INDEX				
PLST BOUNDARY				
ABUTTING ROAD				
PROPOSED CONSTRUCTION				
COMMON PLOT				
ROAD MEDIAN AREA				
EXISTING (To be retained)				
EXISTING (To be demolished)				

Note: All dimensions are in meters.