



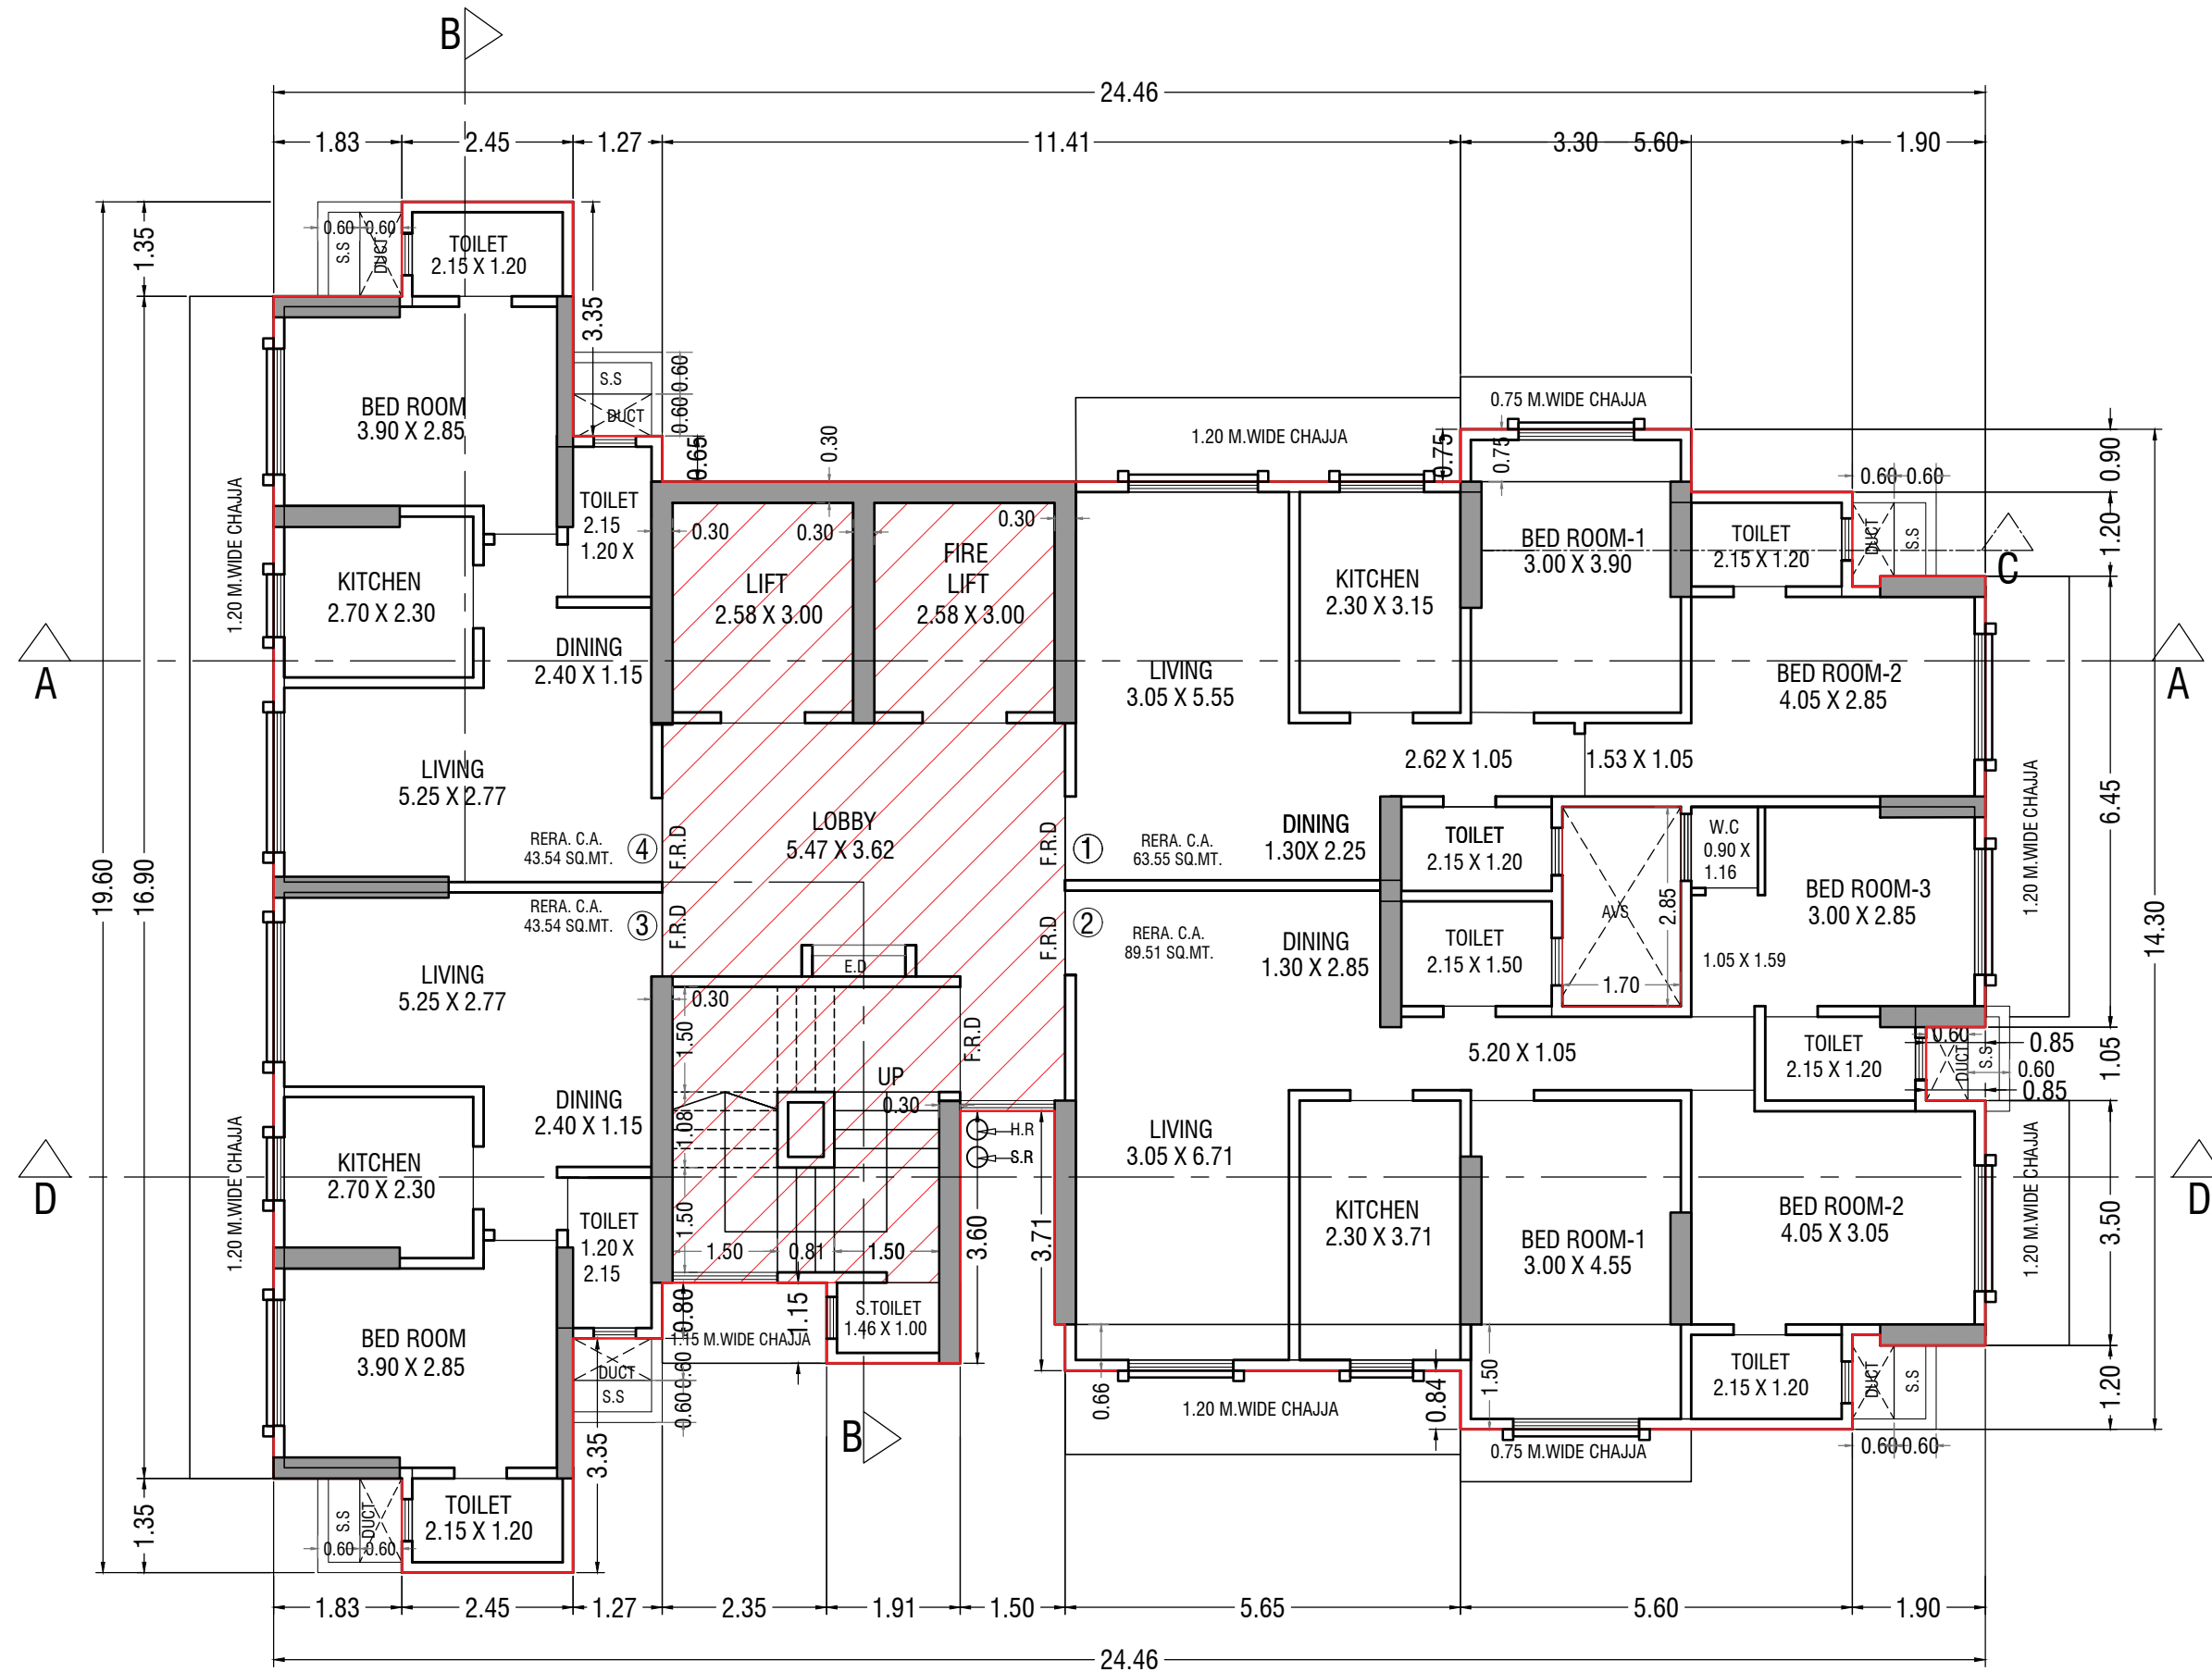


8TH,10TH,12TH, 14TH, 16TH & 18TH FLOOR PLAN (WING-1)
SCALE - 1:100

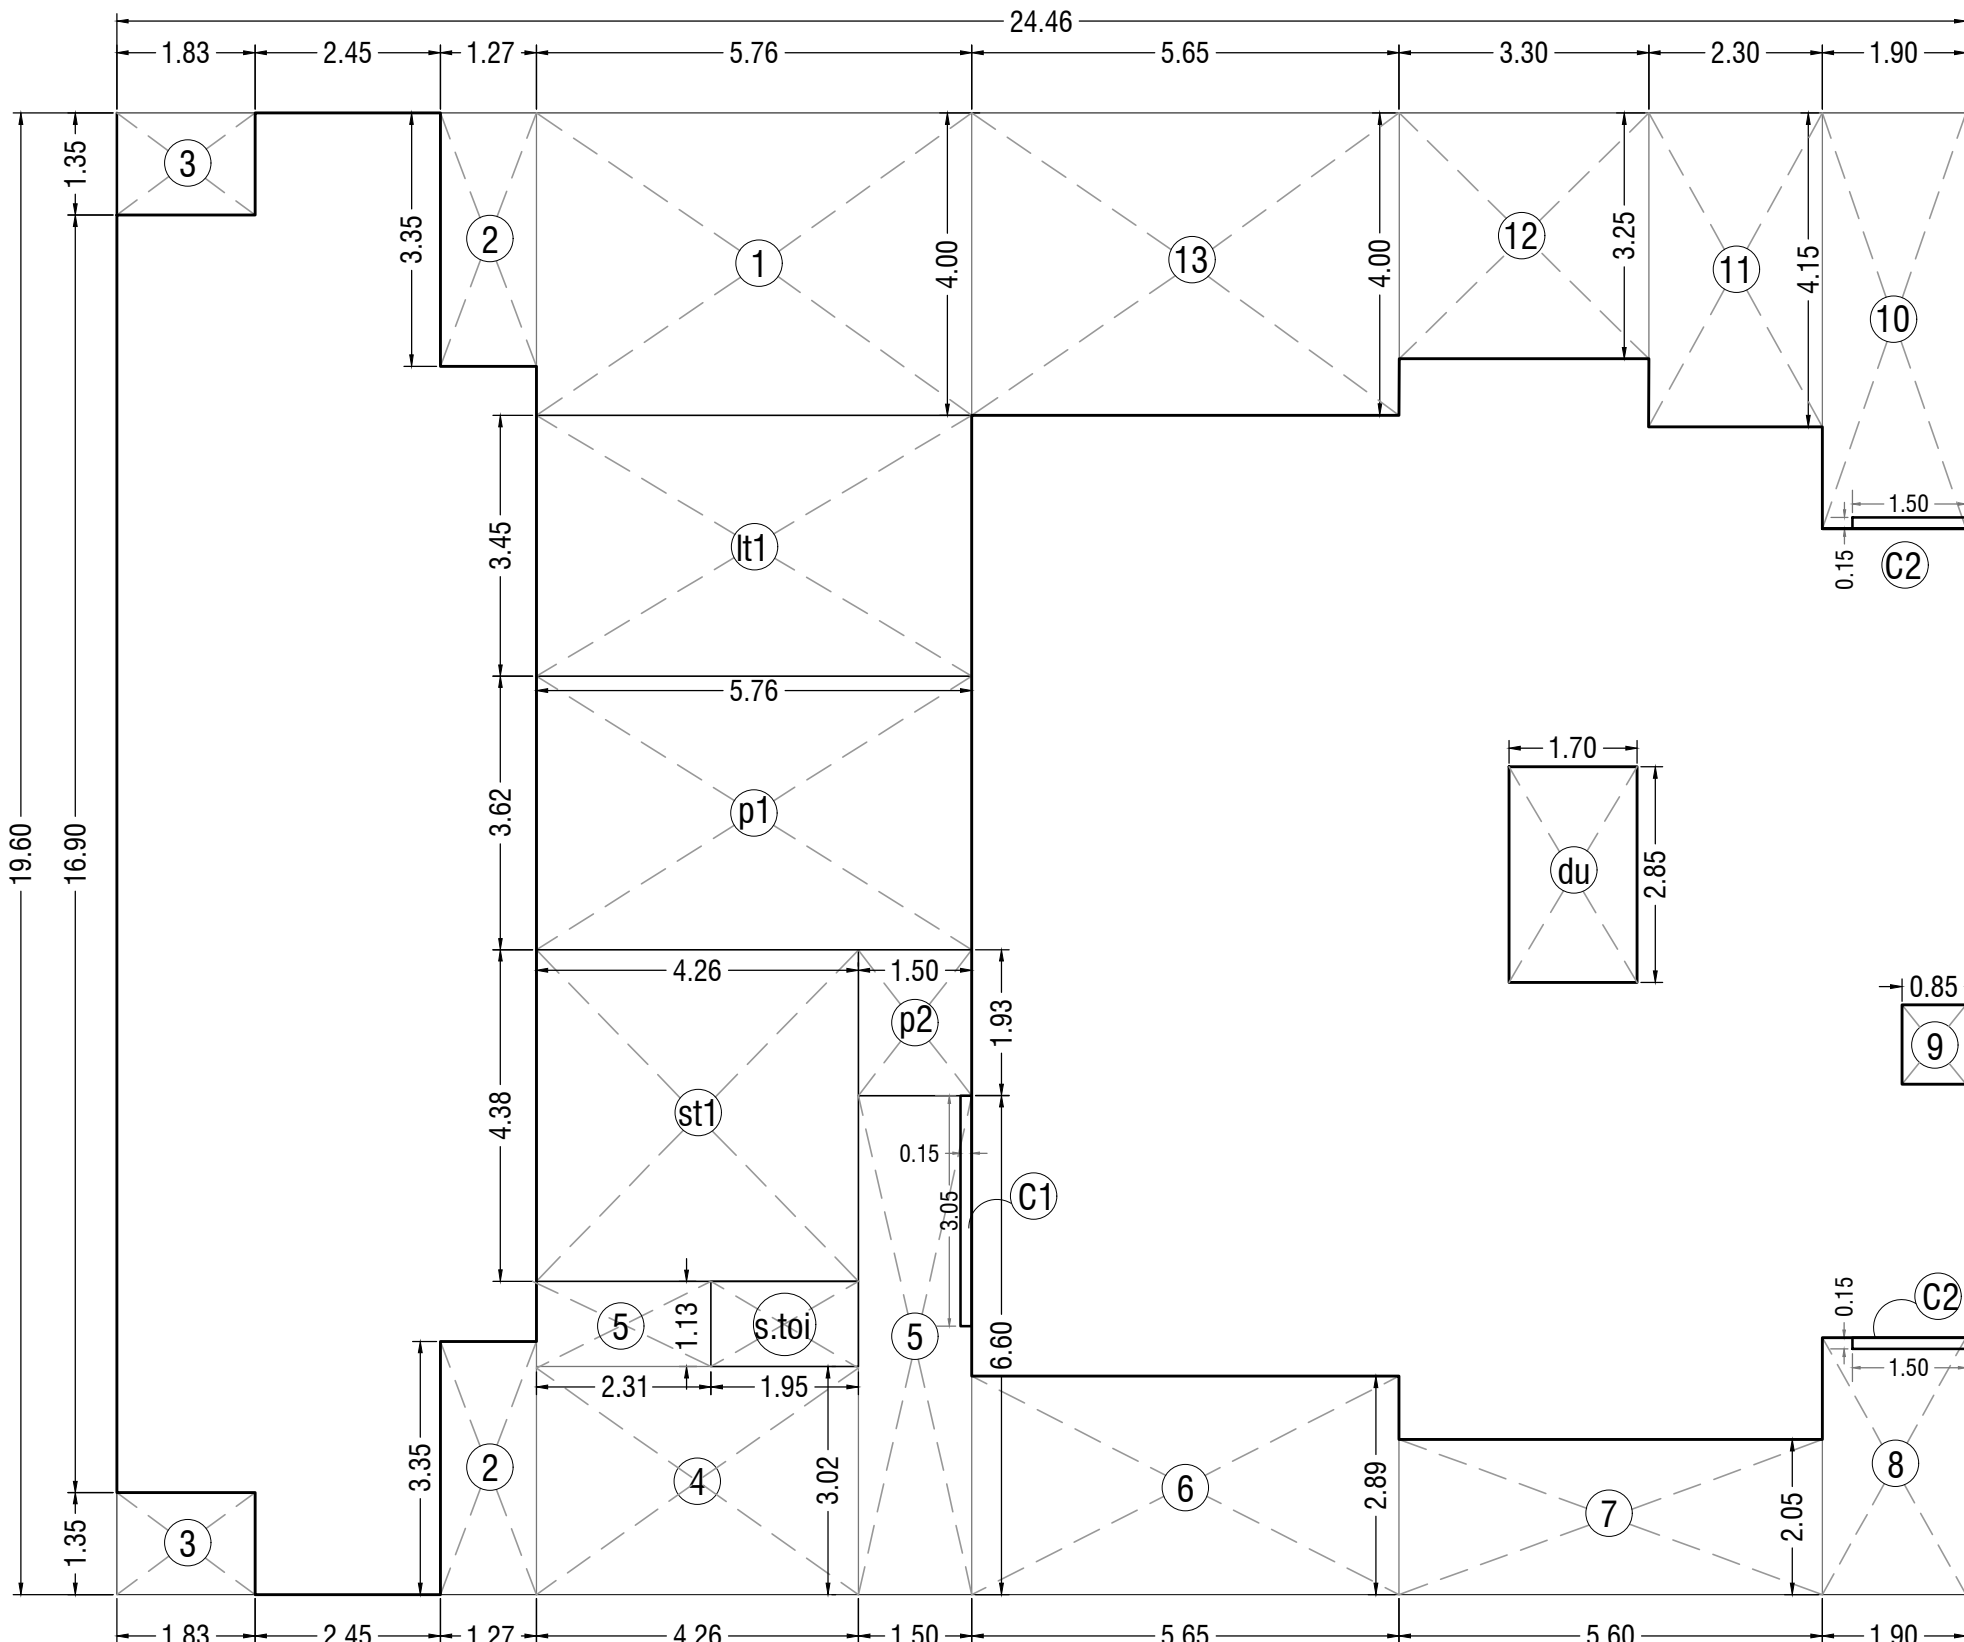


AREA DIAGRAM
(8th,10th,12th,14th,16th & 18th floor plan) (WING-1)
SCALE - 1:100


BUILT UP AREA CALCULATION (8th,10th,12th,14th,16th & 18th FLOOR) (WING- 1)				
A	24.46	X	19.60	X 1 = 479.42
TOTAL (1)				
STANDARD DEDUCTION				
1	5.76	X	4.00	X 1 = 23.04
2	1.27	X	3.35	X 2 = 8.51
3	1.83	X	1.35	X 2 = 4.94
4	4.26	X	3.00	X 1 = 12.78
5	2.35	X	1.15	X 1 = 2.70
6	1.50	X	6.60	X 1 = 9.90
7	5.65	X	2.89	X 1 = 16.33
8	5.60	X	2.05	X 1 = 11.48
9	1.90	X	3.40	X 1 = 6.46
10	0.85	X	1.05	X 1 = 0.89
11	1.90	X	5.50	X 1 = 10.45
12	2.30	X	4.15	X 1 = 9.55
13	3.30	X	3.25	X 1 = 10.73
14	5.65	X	4.00	X 1 = 22.60
du	1.70	X	2.85	X 1 = 4.85
s.toi	1.91	X	1.15	X 1 = 2.20
TOTAL (2)				
STAIRCASE, LIFT,PASSAGE DEDUCTION				
s1	4.26	X	4.38	X 1 = 18.66
h1	5.76	X	3.45	X 1 = 19.87
p1	5.76	X	3.62	X 1 = 20.85
p2	1.50	X	1.93	X 1 = 2.90
TOTAL (3)				
TOTAL NET BUILT AREA 4 (1-2-3) = 259.74				
COLOUM AREA ADDITION				
C1	0.15	X	3.05	X 1 = 0.46
C2	1.50	X	0.15	X 2 = 0.45
TOTAL (5)				
TOTAL NET BUILT AREA 6 (4 +5) = 260.65				

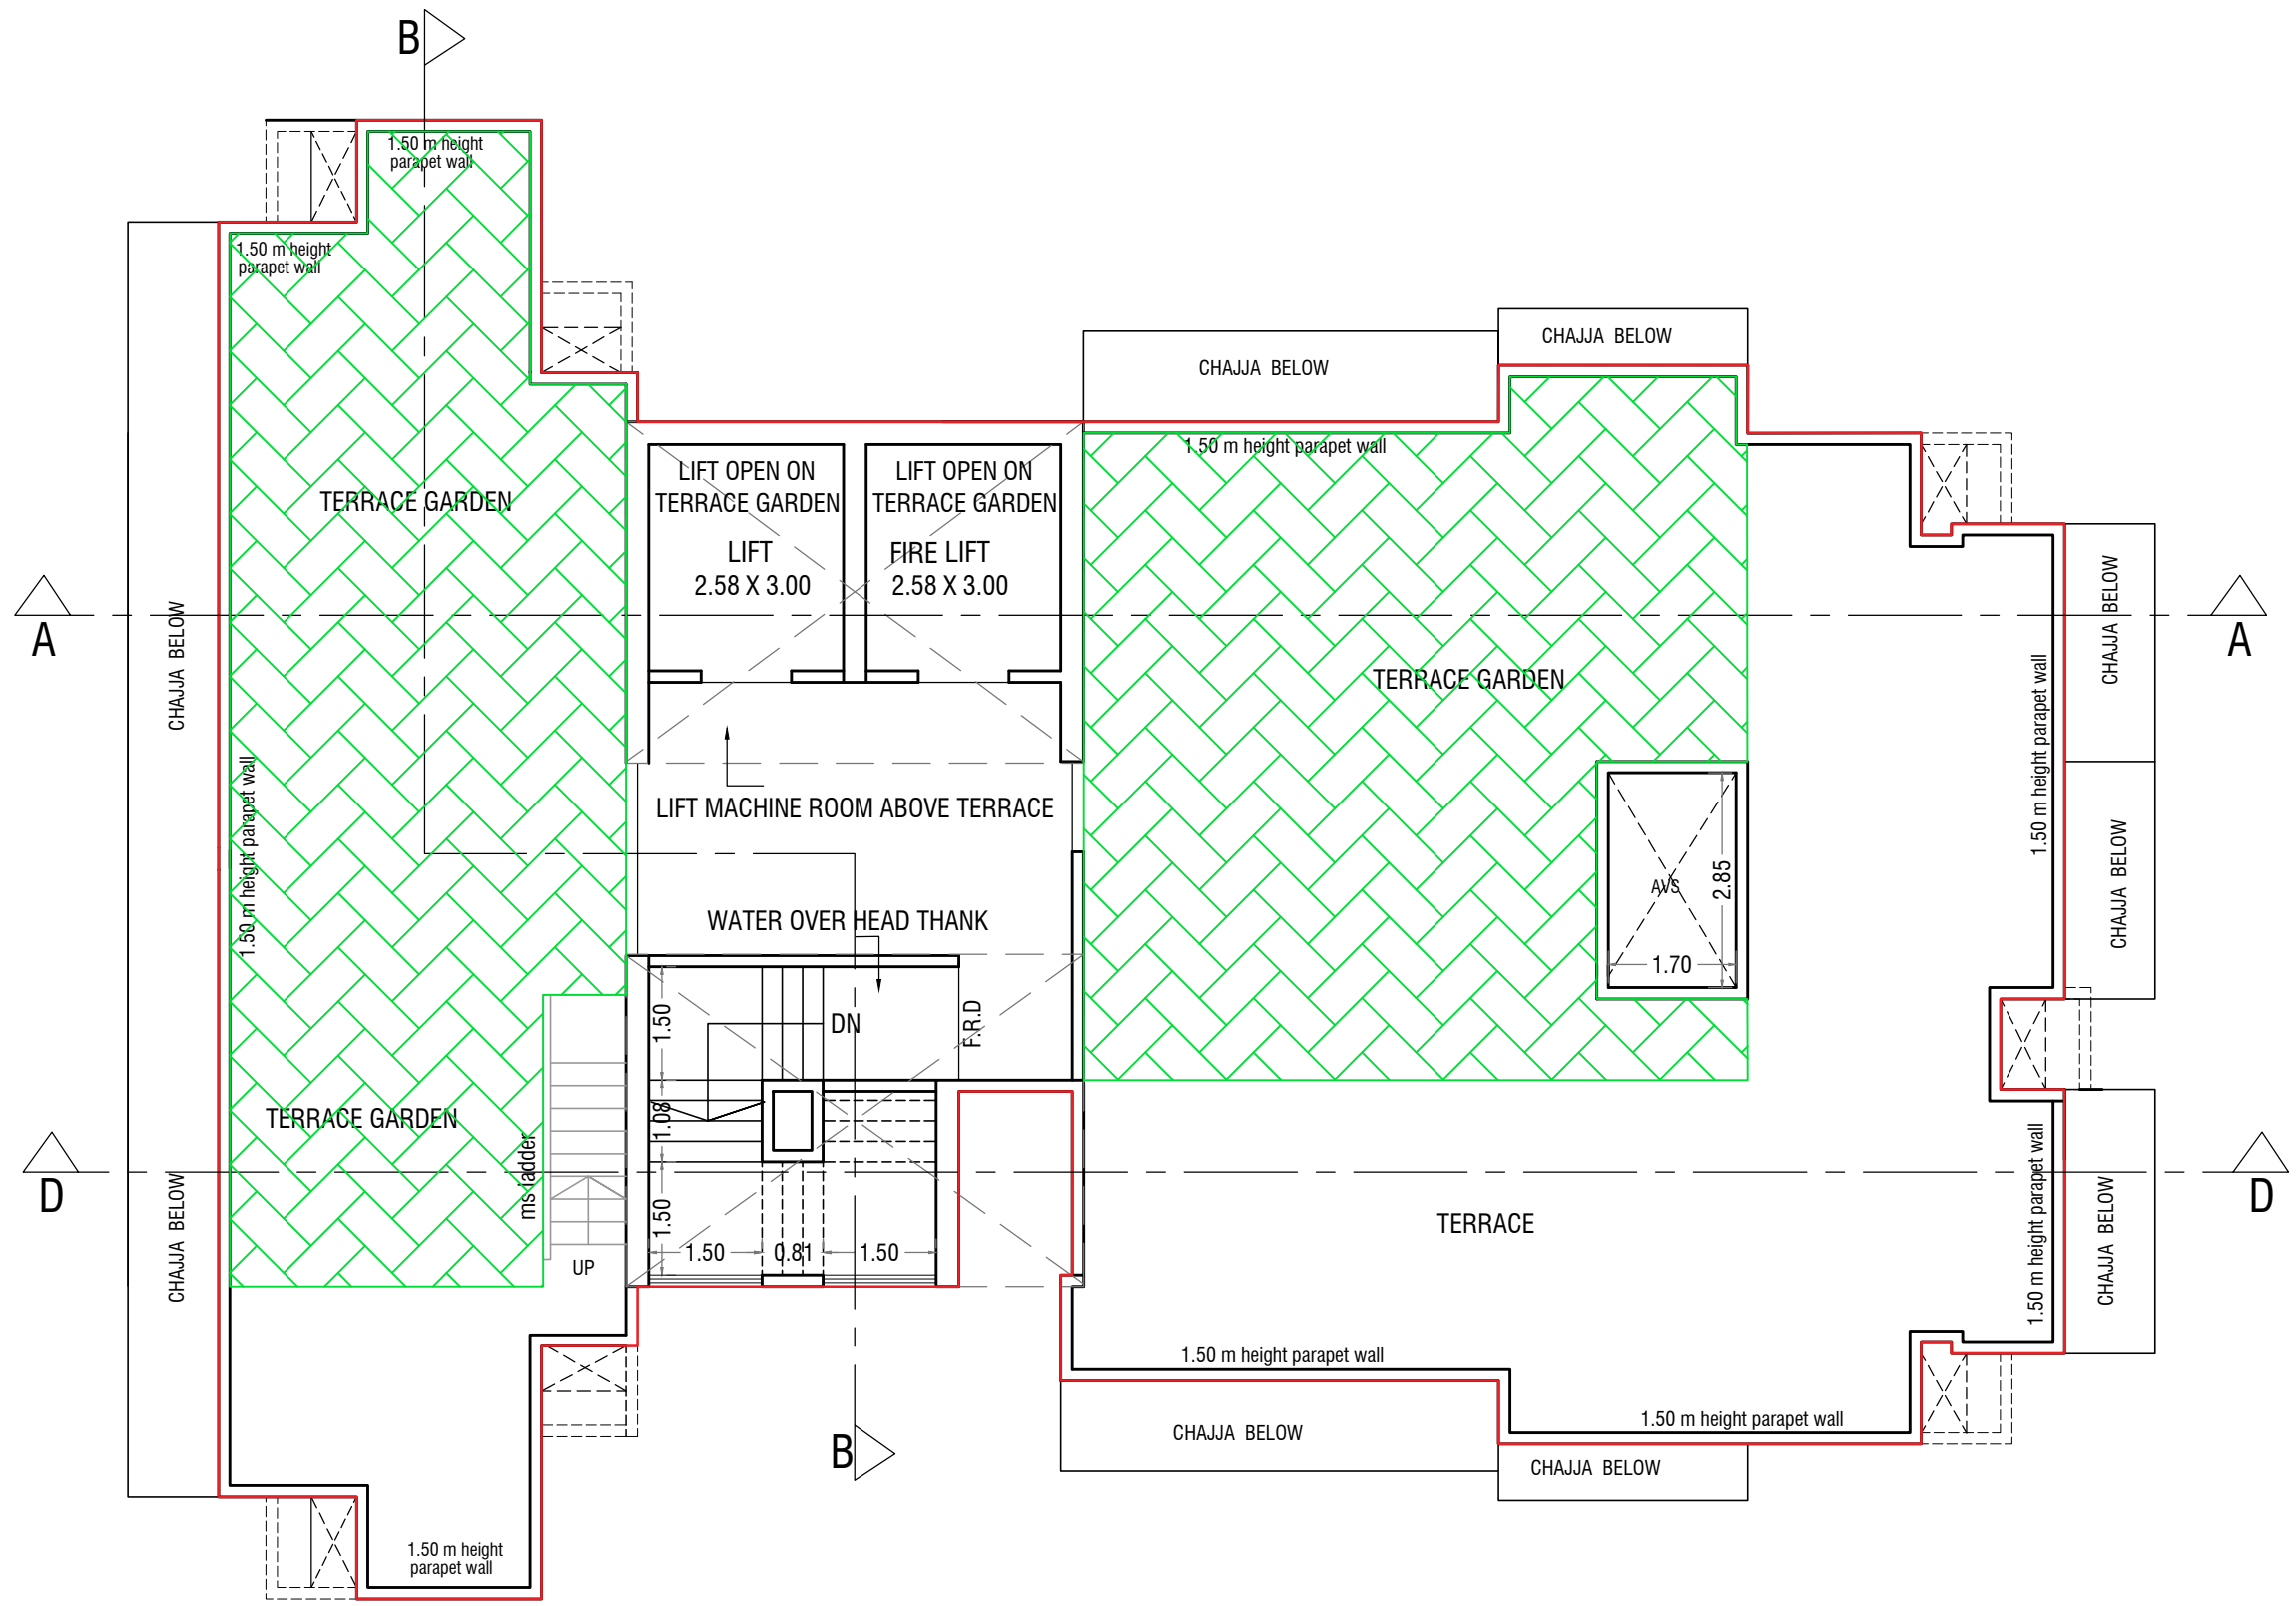

TERRACE FLOOR PLAN (WING-1)
SCALE - 1:100

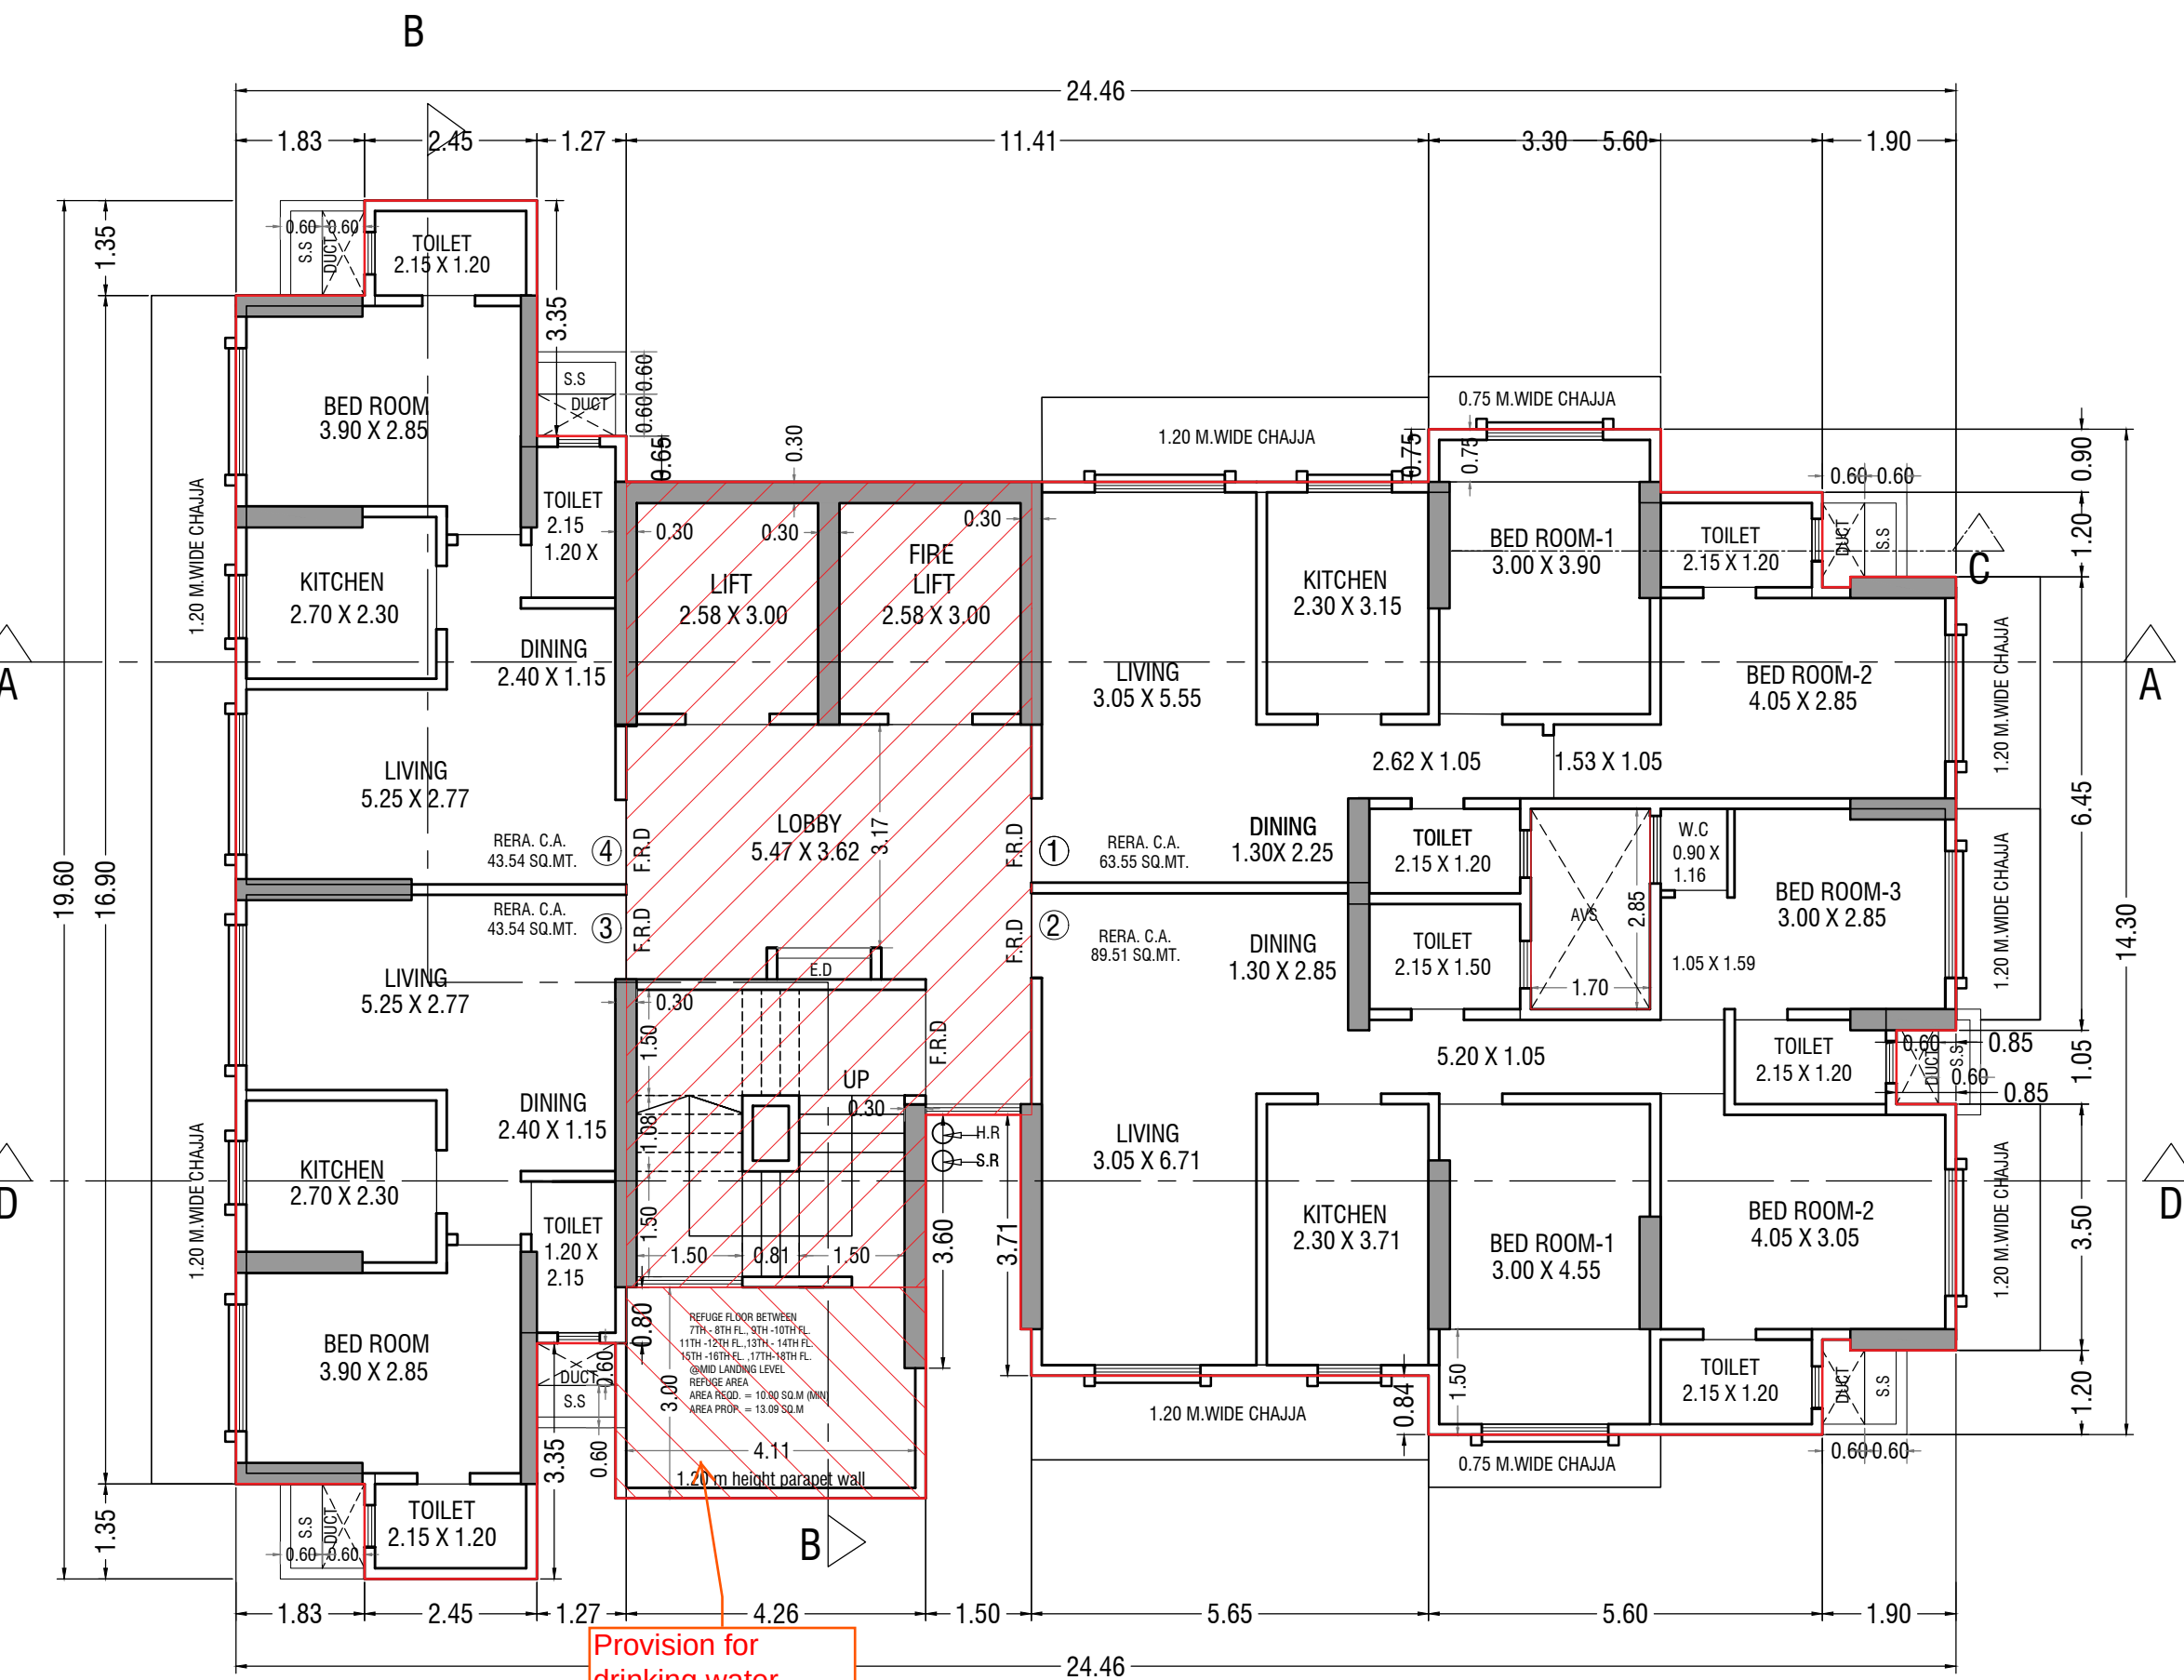


TYPICAL 7TH,9TH,11TH,13TH,15TH & 17TH FLOOR PLAN (Refuge) (WING-1)
SCALE - 1:100

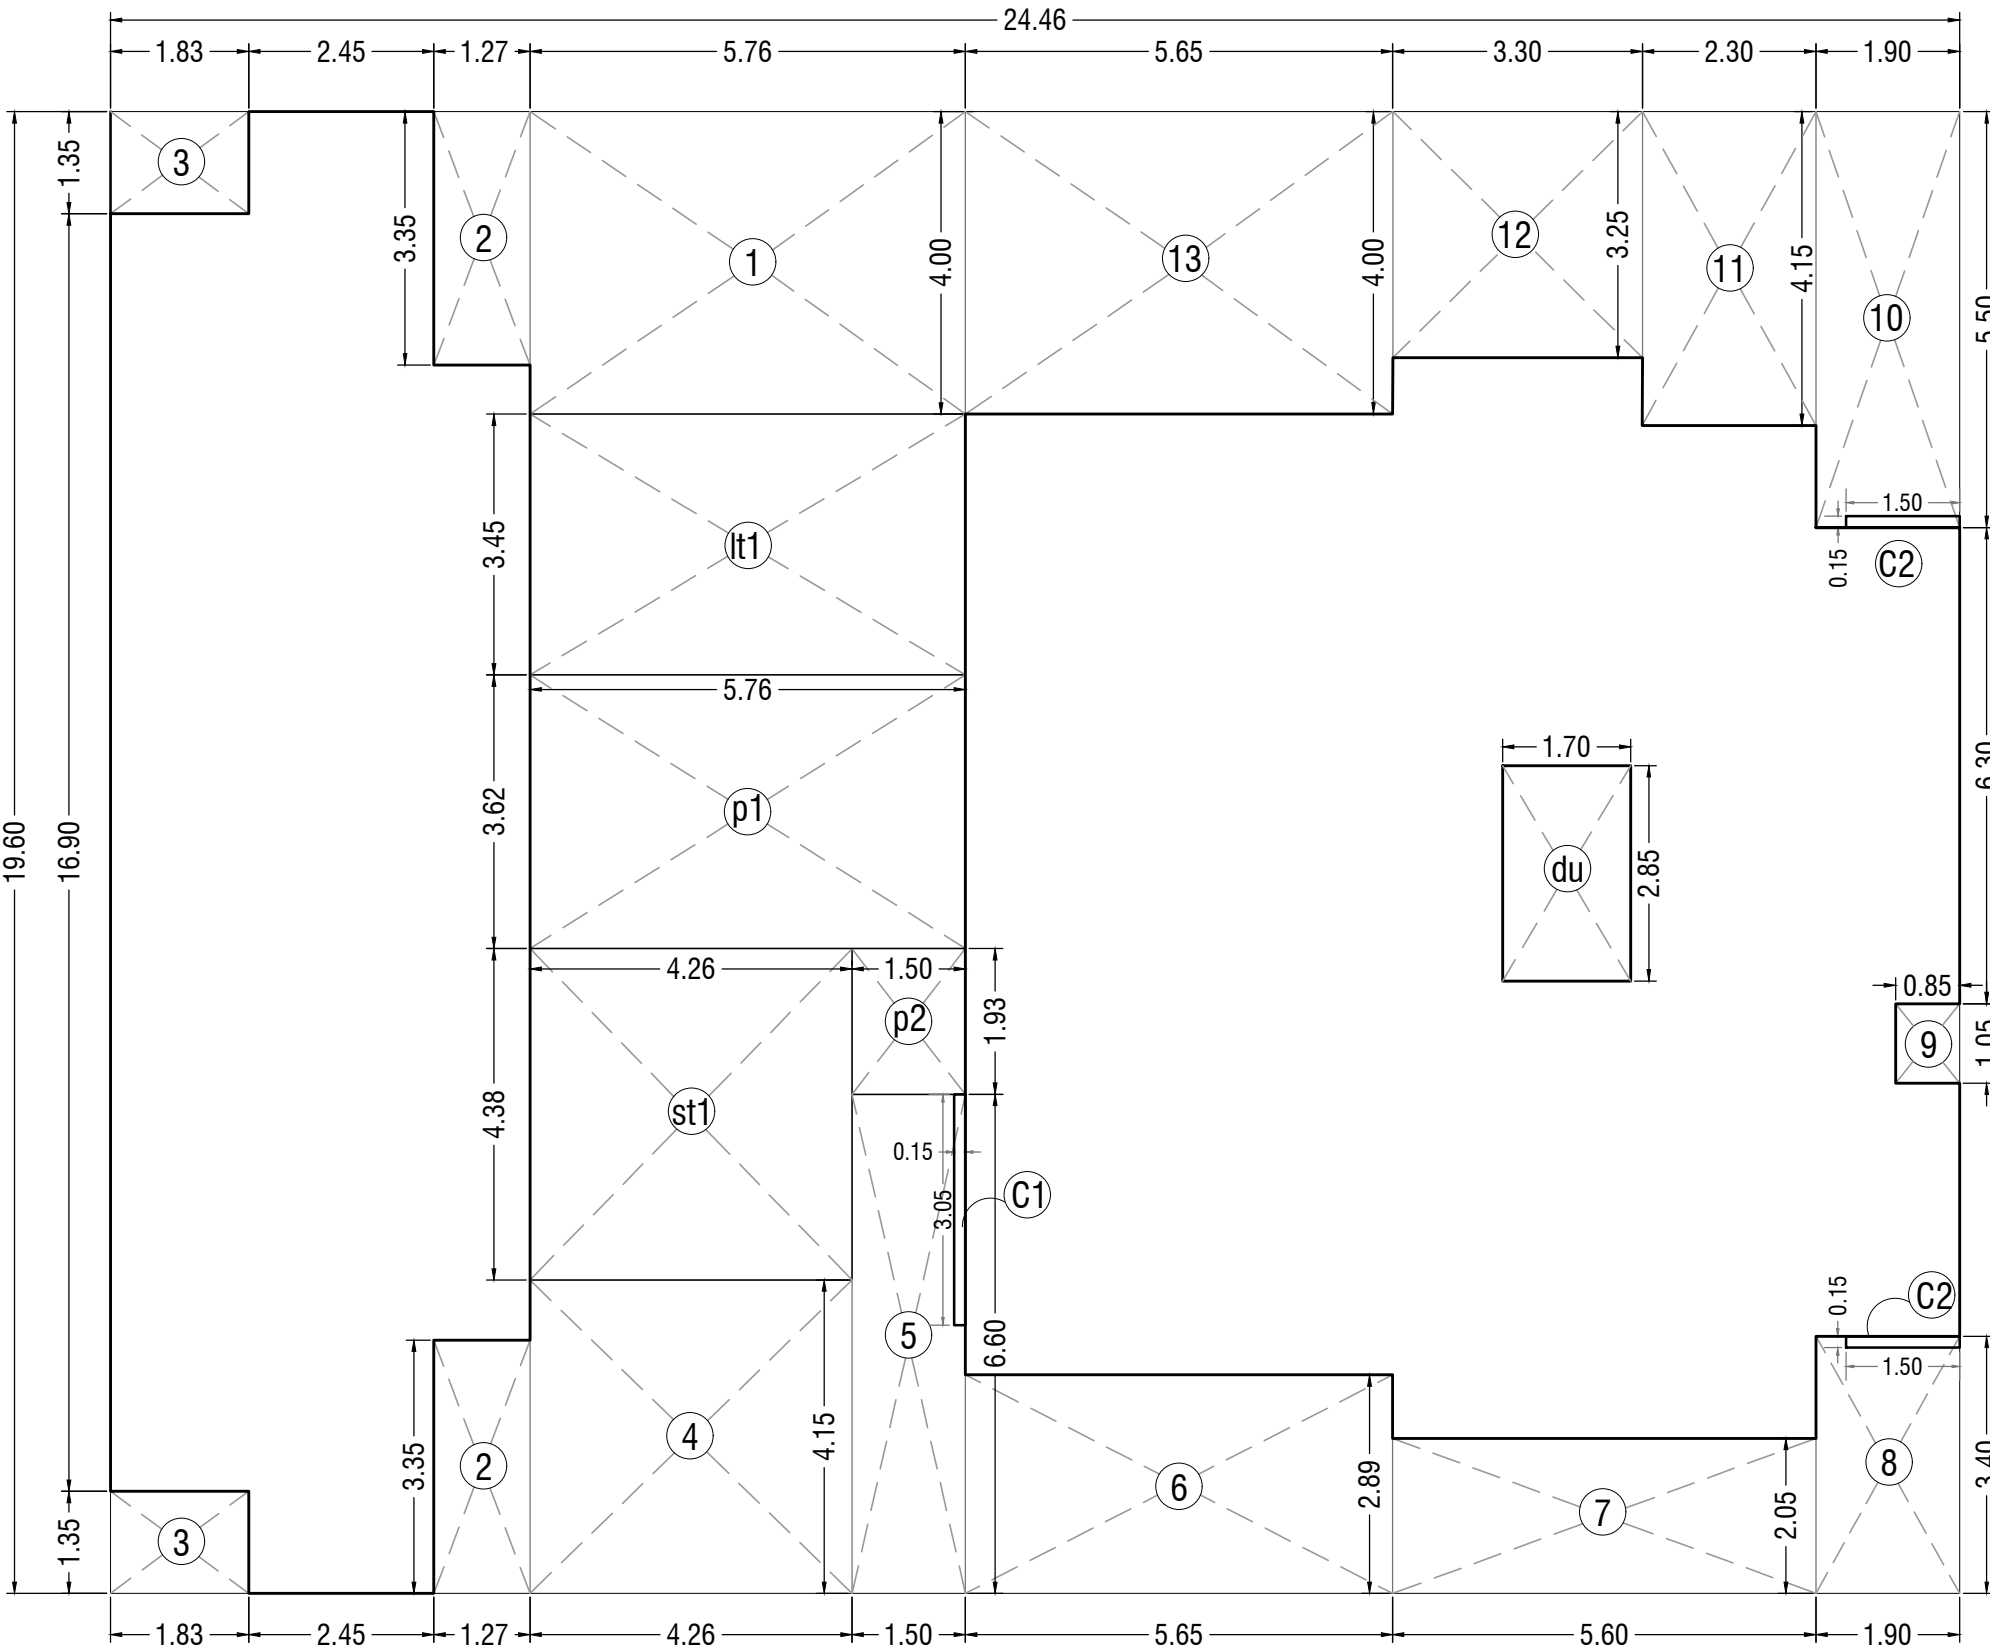

AREA DIAGRAM
(7th,9th,11th,13th,15th & 17th (refuge) floor plan) (WING-1)
SCALE - 1:100

BUILT UP AREA CALCULATION (7th,9th,11th,13th,15th & 17th FLOOR) (WING- 1)				
A	24.46	X	19.60	X 1 = 479.42
TOTAL (1)				
STANDARD DEDUCTION				
1	5.76	X	4.00	X 1 = 23.04
2	1.27	X	3.35	X 2 = 8.51
3	1.83	X	1.35	X 2 = 4.94
4	4.26	X	4.15	X 1 = 17.68
5	1.50	X	6.60	X 1 = 9.90
6	5.65	X	2.89	X 1 = 16.33
7	5.60	X	2.05	X 1 = 11.48
8	1.90	X	3.40	X 1 = 6.46
9	0.85	X	1.05	X 1 = 0.89
10	1.90	X	5.50	X 1 = 10.45
11	2.30	X	4.15	X 1 = 9.55
12	3.30	X	3.25	X 1 = 10.73
13	5.65	X	4.00	X 1 = 22.60
du	1.70	X	2.85	X 1 = 4.85
TOTAL (2)				
STAIRCASE, LIFT,PASSAGE DEDUCTION				
s1	4.26	X	4.38	X 1 = 18.66
h1	5.76	X	3.45	X 1 = 19.87
p1	5.76	X	3.62	X 1 = 20.85
p2	1.50	X	1.93	X 1 = 2.90
TOTAL (3)				
TOTAL NET BUILT AREA 4 (1-2-3) = 259.74				
COLOUM AREA ADDITION				
C1	0.15	X	3.05	X 1 = 0.46
C2	1.50	X	0.15	X 2 = 0.45
TOTAL (5)				
TOTAL NET BUILT AREA 6 (4 +5) = 260.65				

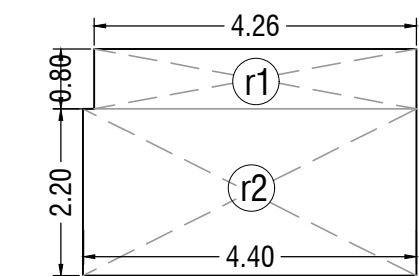

REFUGE AREA DIGRAM
(MID LANDING LEVEL) (WING-1)
SCALE - 1:100

REFUGE AREA CALCULATION (WING-1)		
r1	4.26	X 0.80 X 1 = 3.41
r2	4.40	X 2.20 X 1 = 9.68
TOTAL		

FORM - II						
CONTENTS OF SHEET						
7TH TO 18TH FLOOR PLAN, & AREA DIAGRAM & CALCULATION. TERRACE FLOOR PLAN, (WING- 1)						
REVISION	DESCRIPTION	DATE	SIGNATURE			
		27 / 02 / 2023				
DESCRIPTION OF PROPOSAL AND PROPERTY						
PROPOSED WING NO. 1& 2 ON PLOT BEARING CTS NO.857/B1 & 857/C1 OF VILLAGE MULUND AT SANE GURUJI NAGAR L.T. ROAD, MUMBAI-400 081						
NAME OF OWNER			SIGNATURE			
CHIRAG ASHOK SHAH OF M/S. KEY TECH C.A TO OWNER G/B, Shiv Chhaya chs ltd, Sir M.V.Road, Andheri (East), Mumbai-400069						
JOB NO.	DRW. NO.	SCALE	DRAWN BY	CHKD. BY		
		1 : 100	JYOTI			
NORTH		NAME OF ARCHITECT		SIGNATURE		
		bhupendra patrawala room no P 2nd floor 93,mumbai samachar marg, mumbai - 400 023.				
PLANS UNDER CONSIDERATION						
SE (S & T-E)		AE (S & T)		EE (BP) ES III		