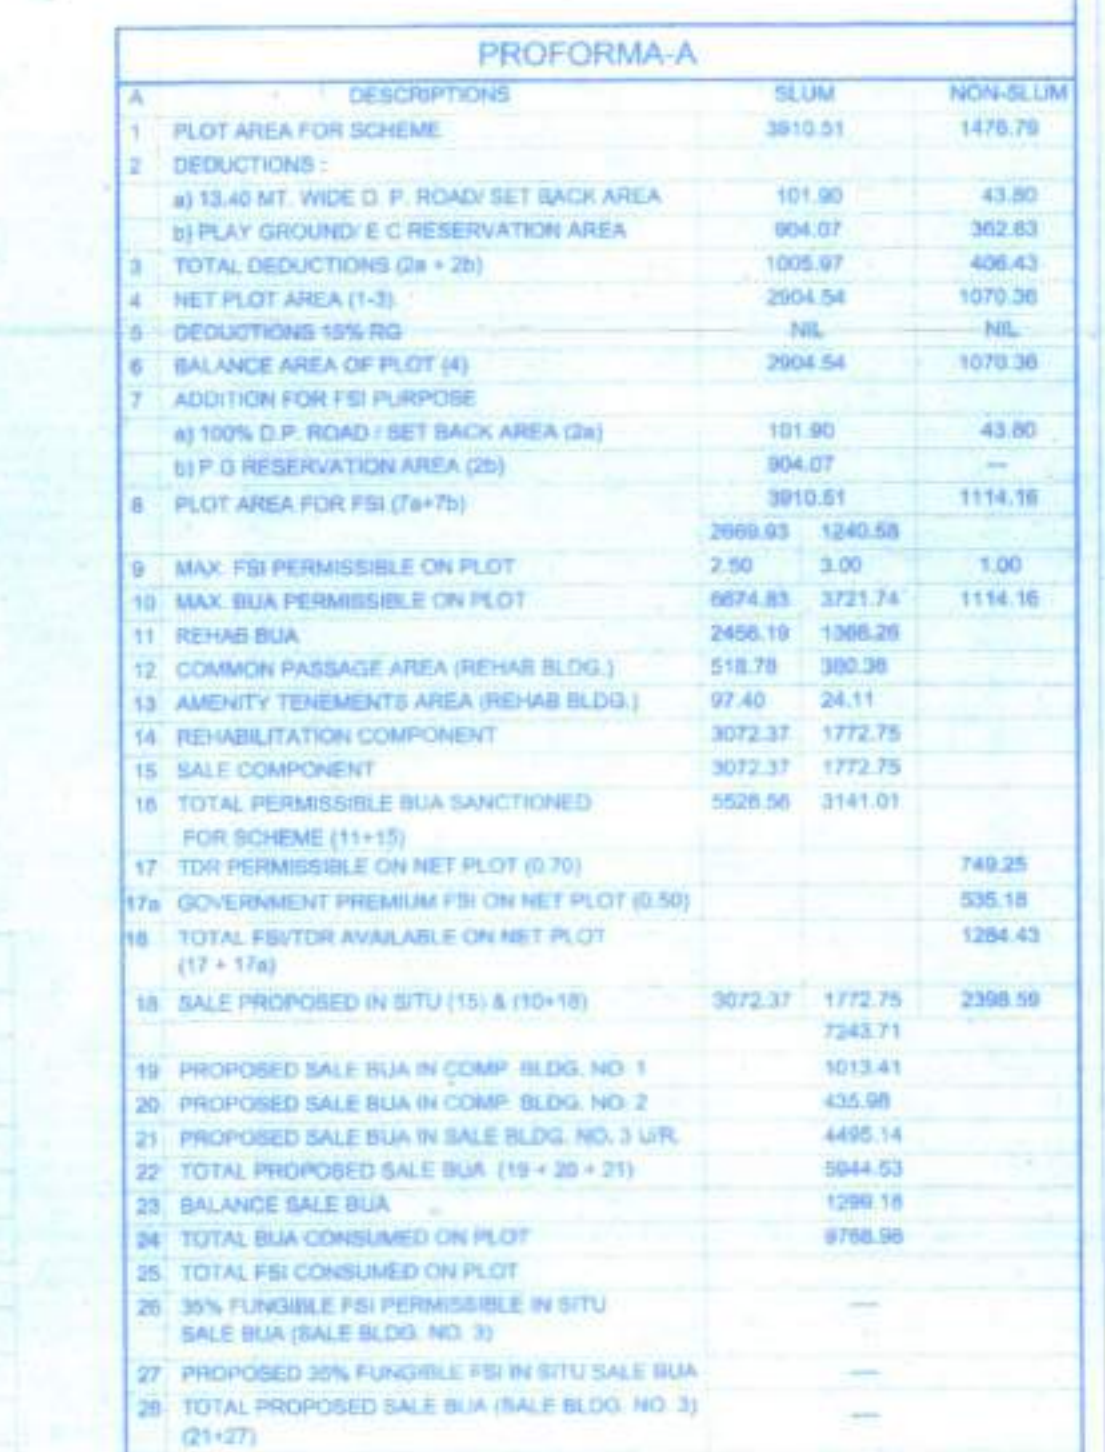
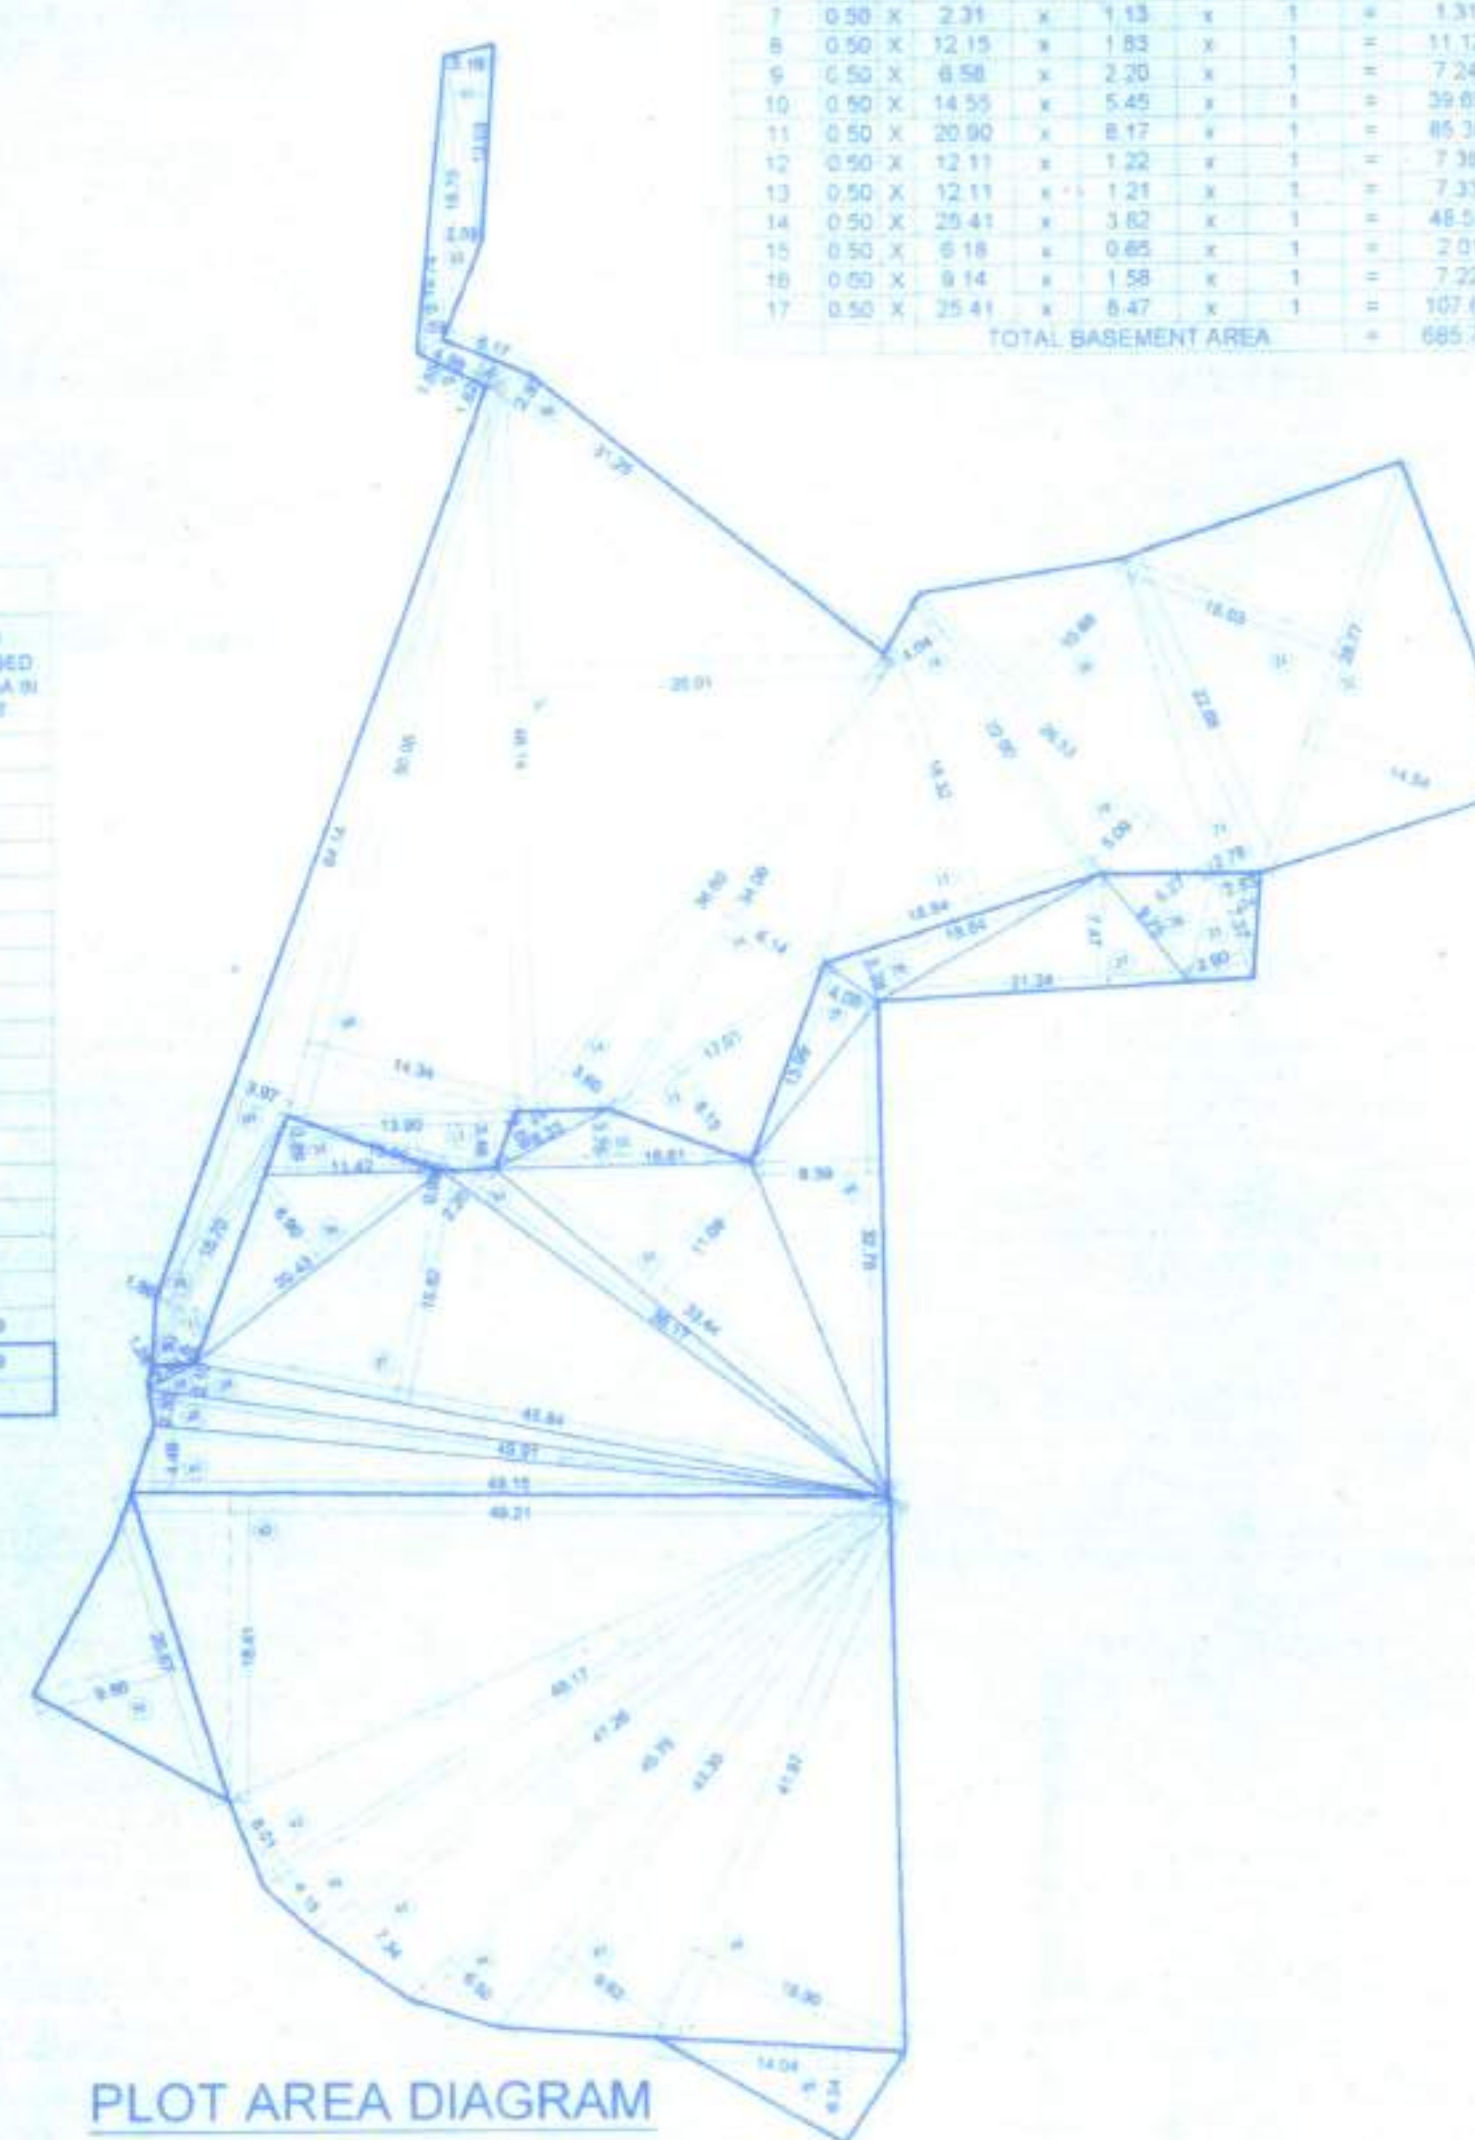
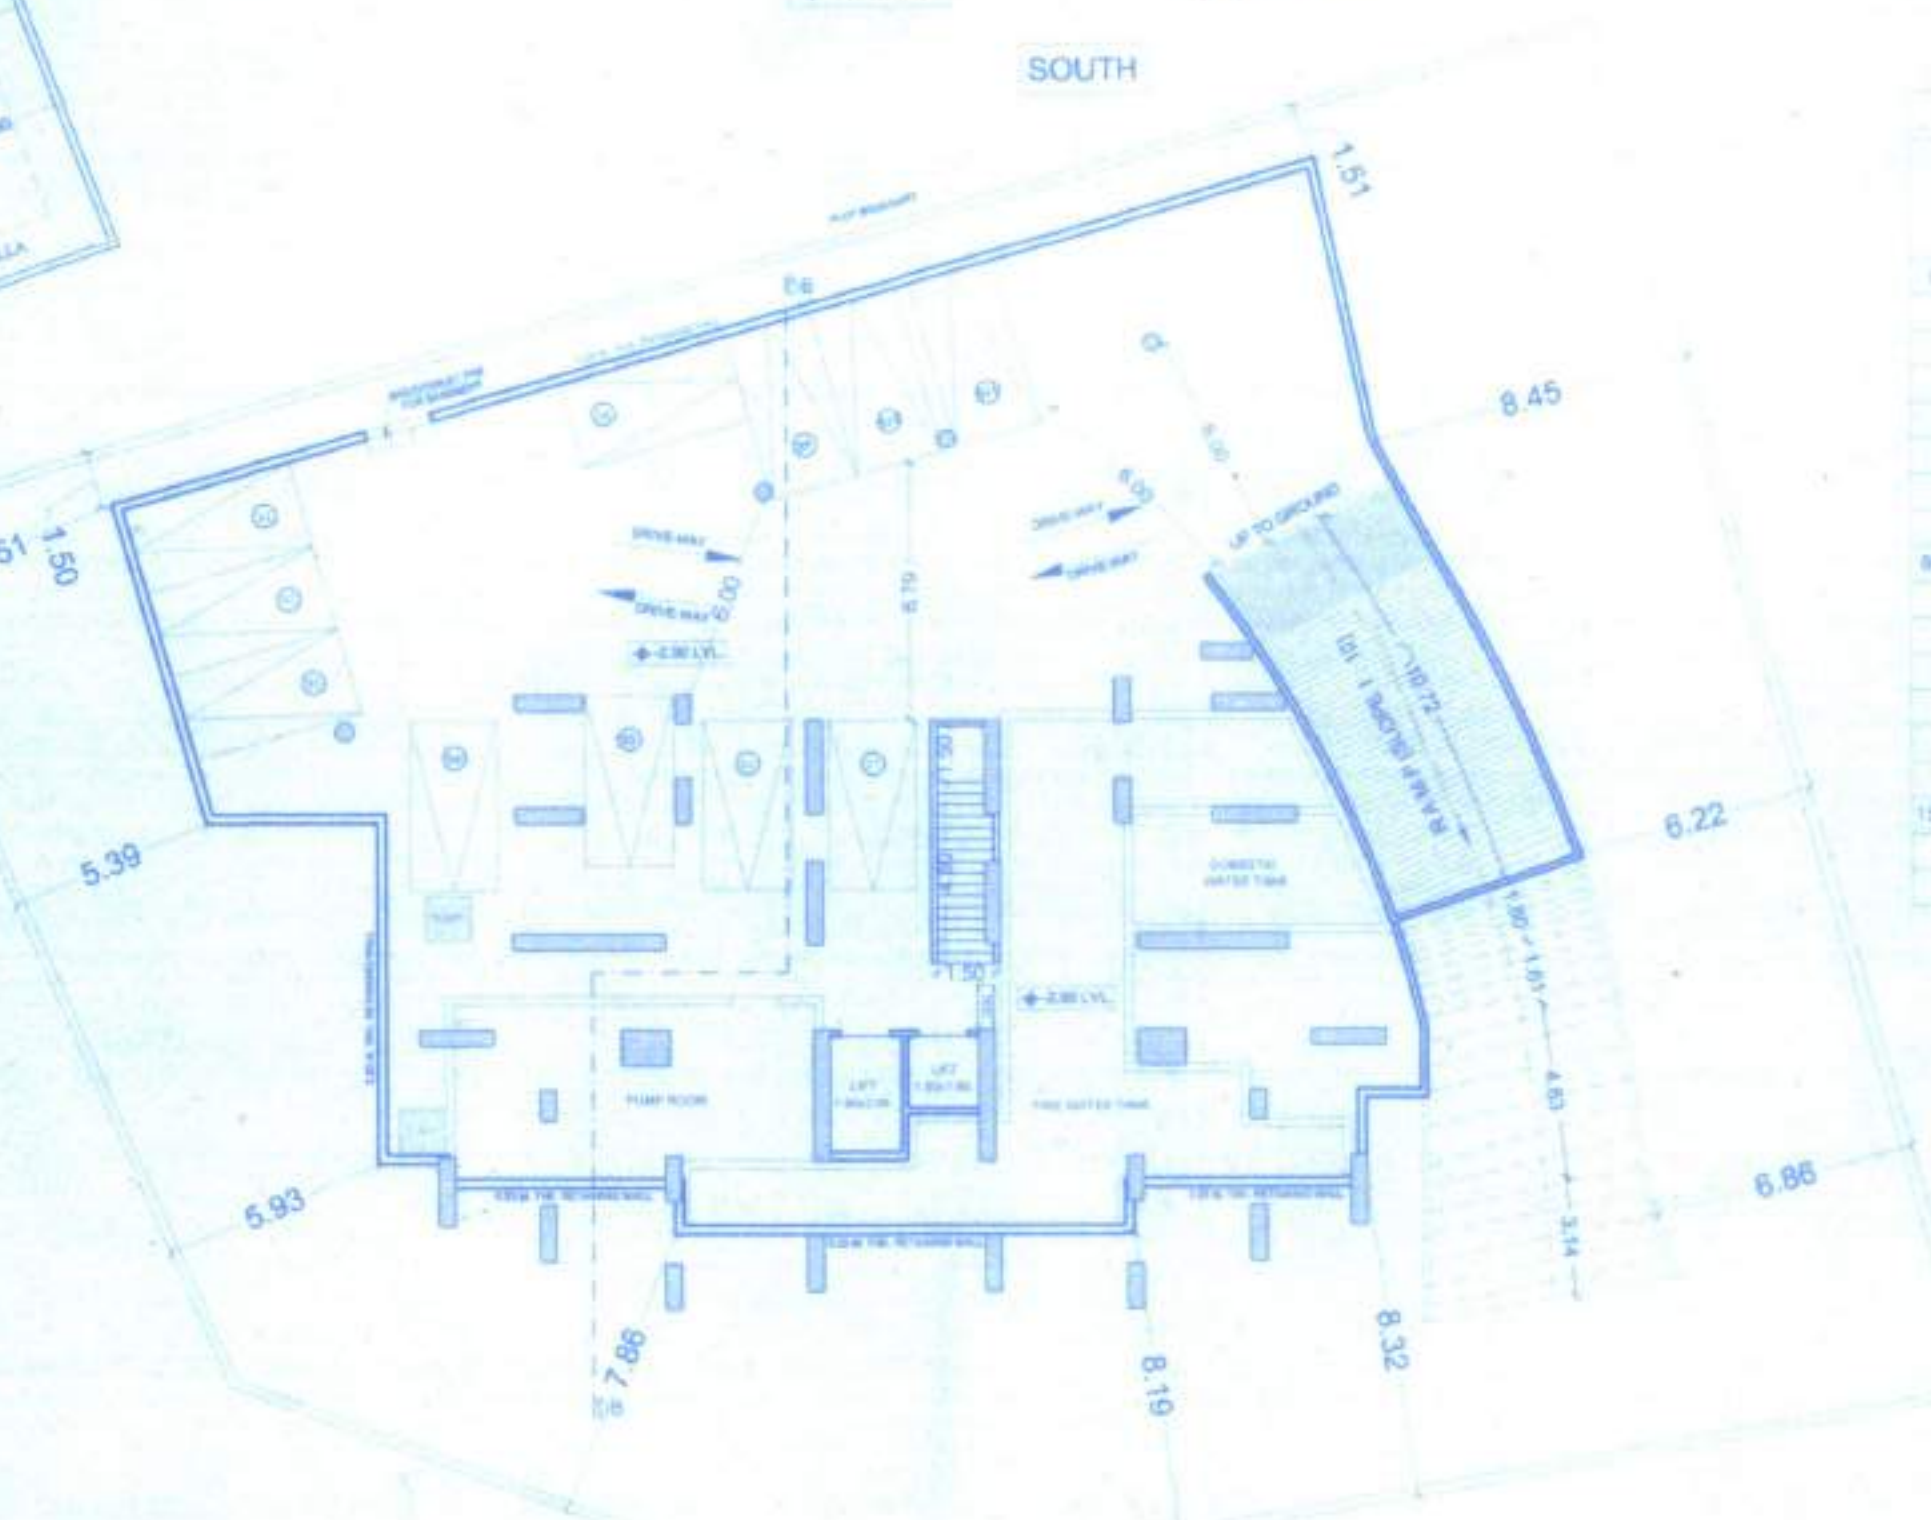
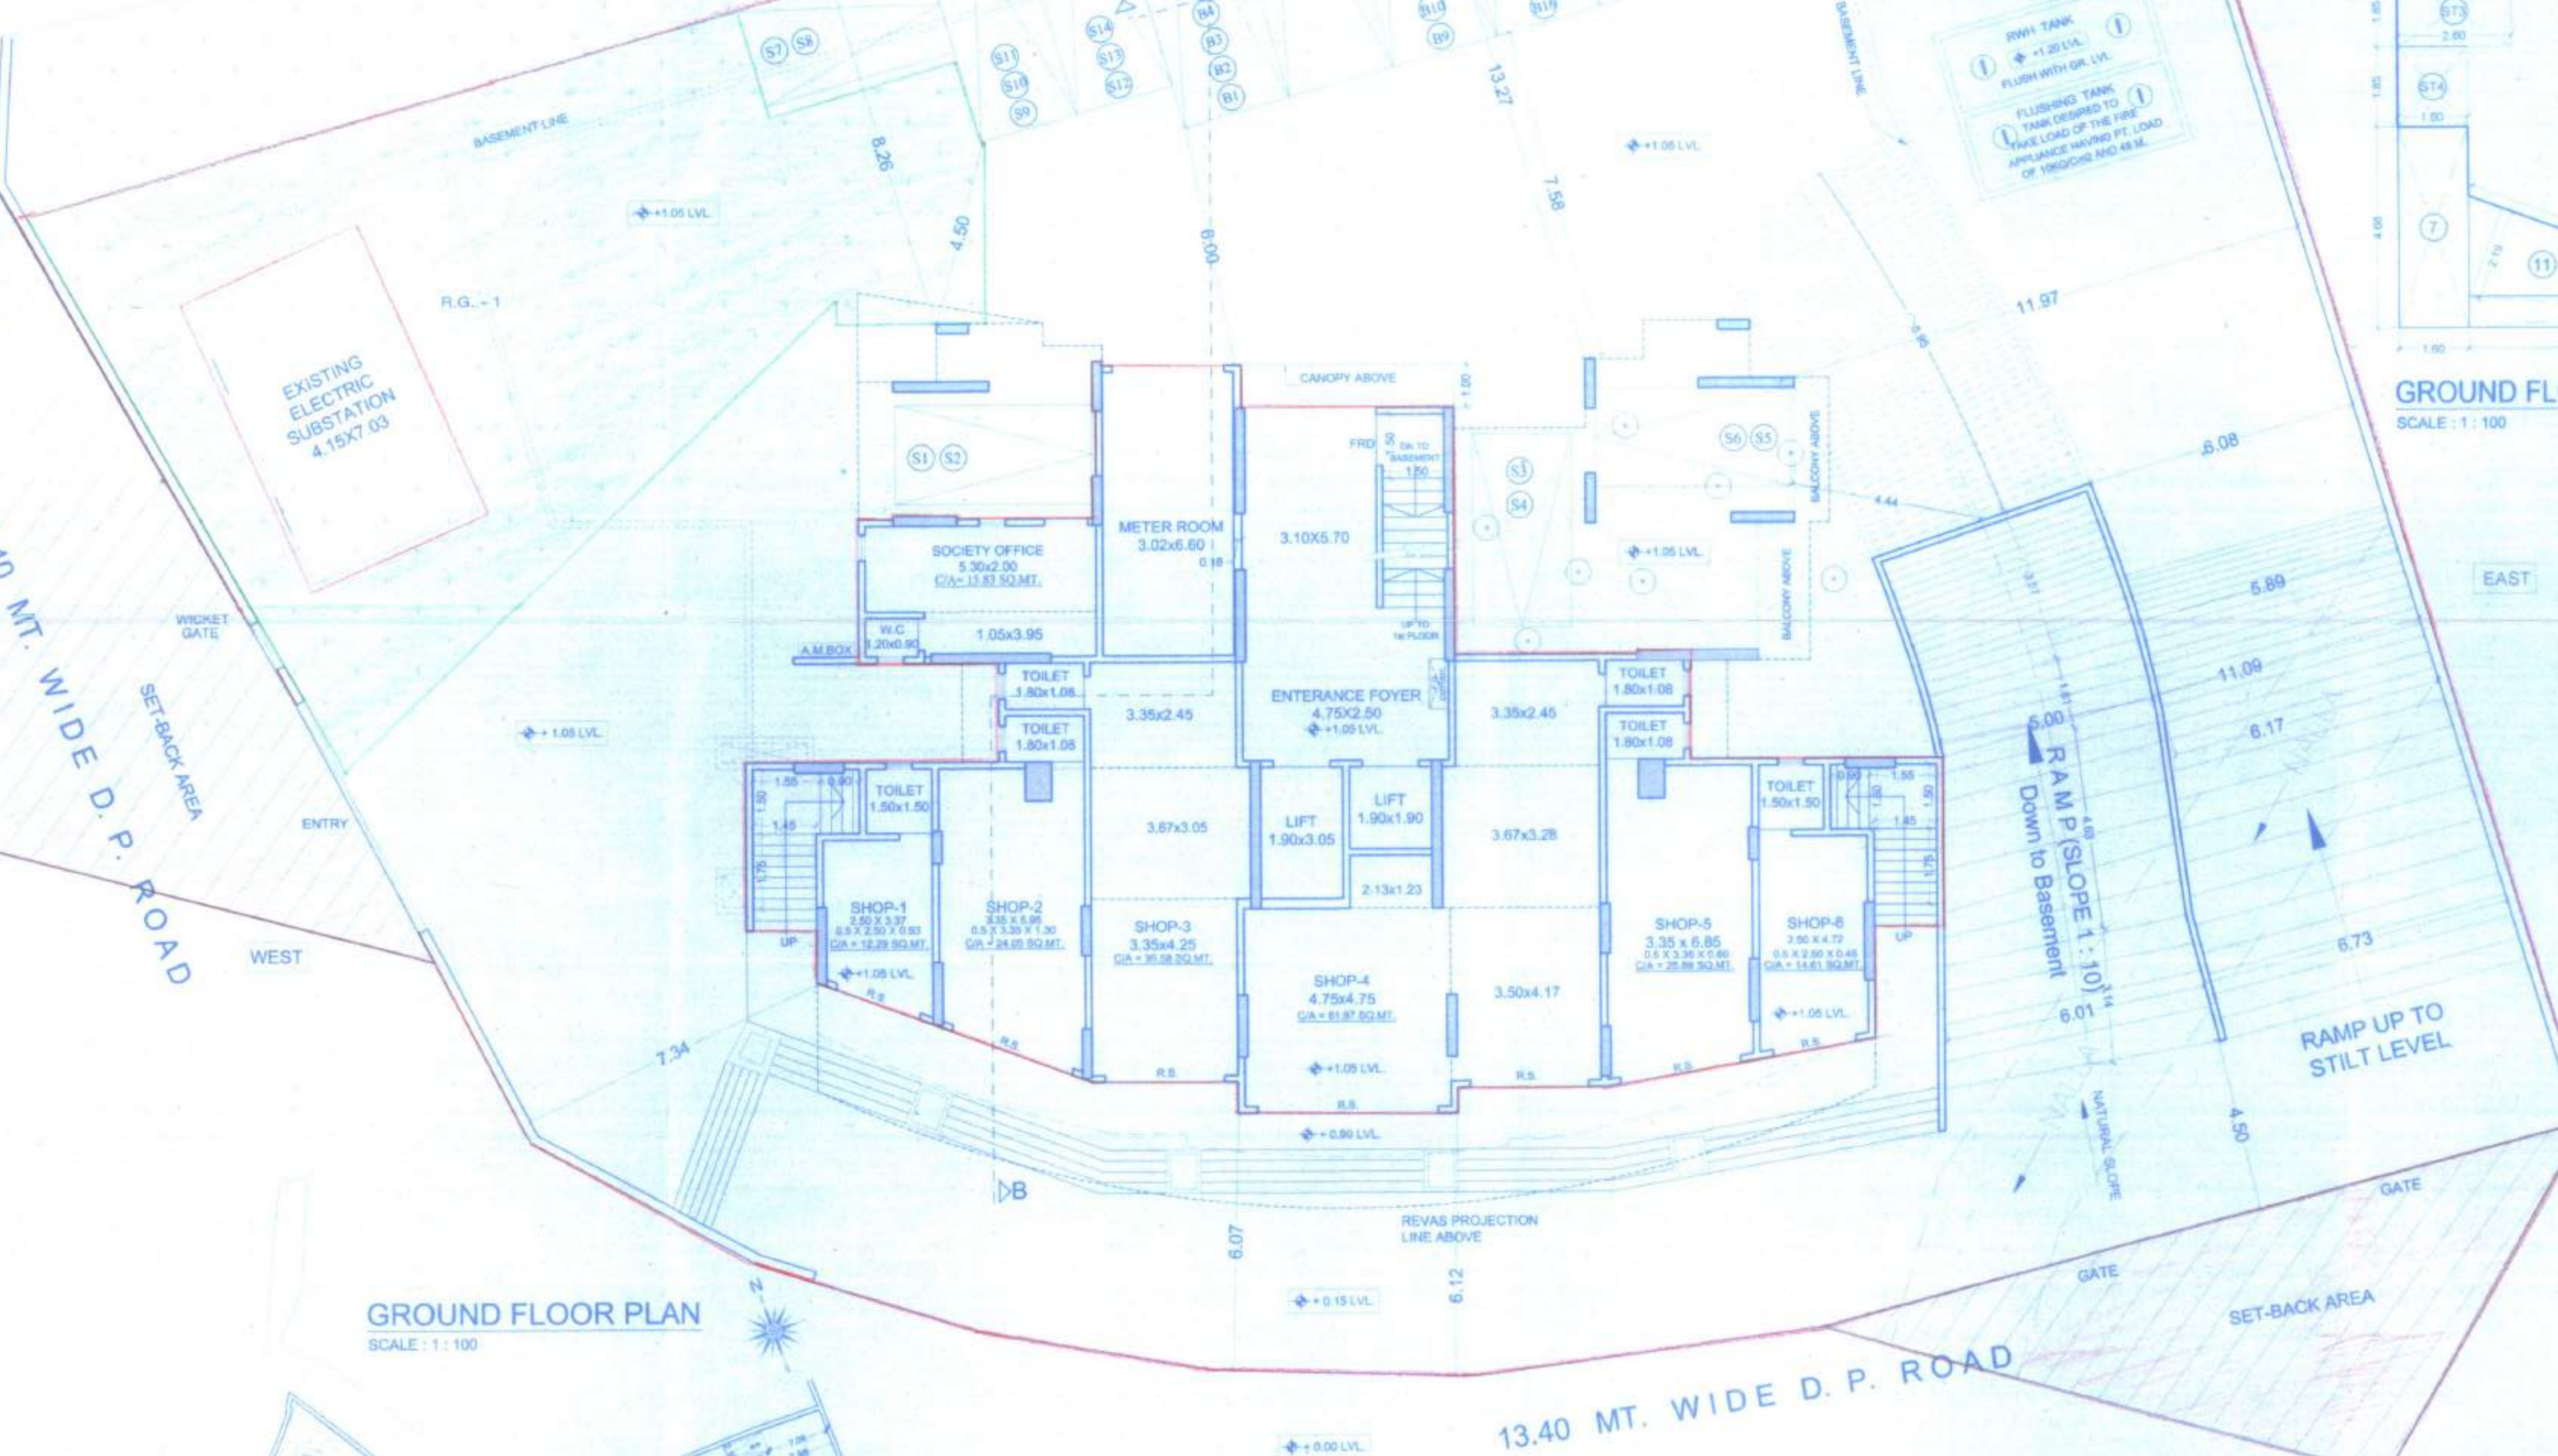
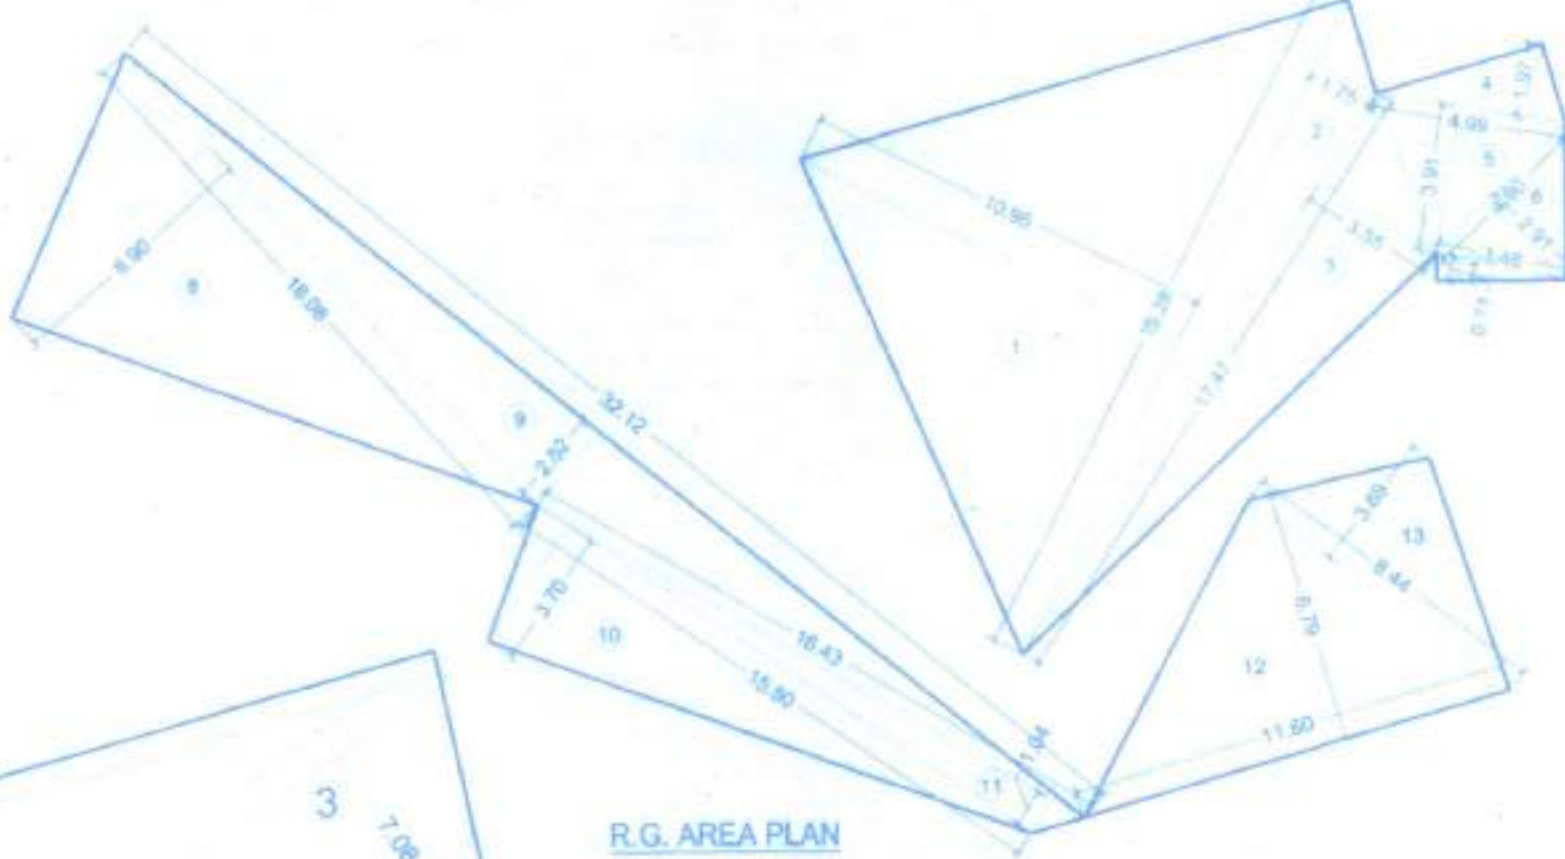
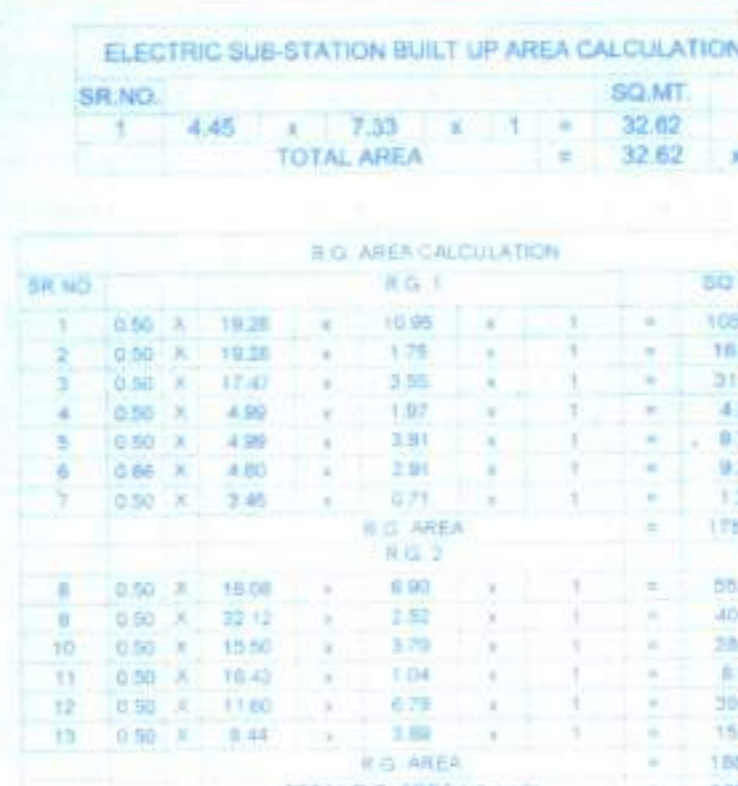
 
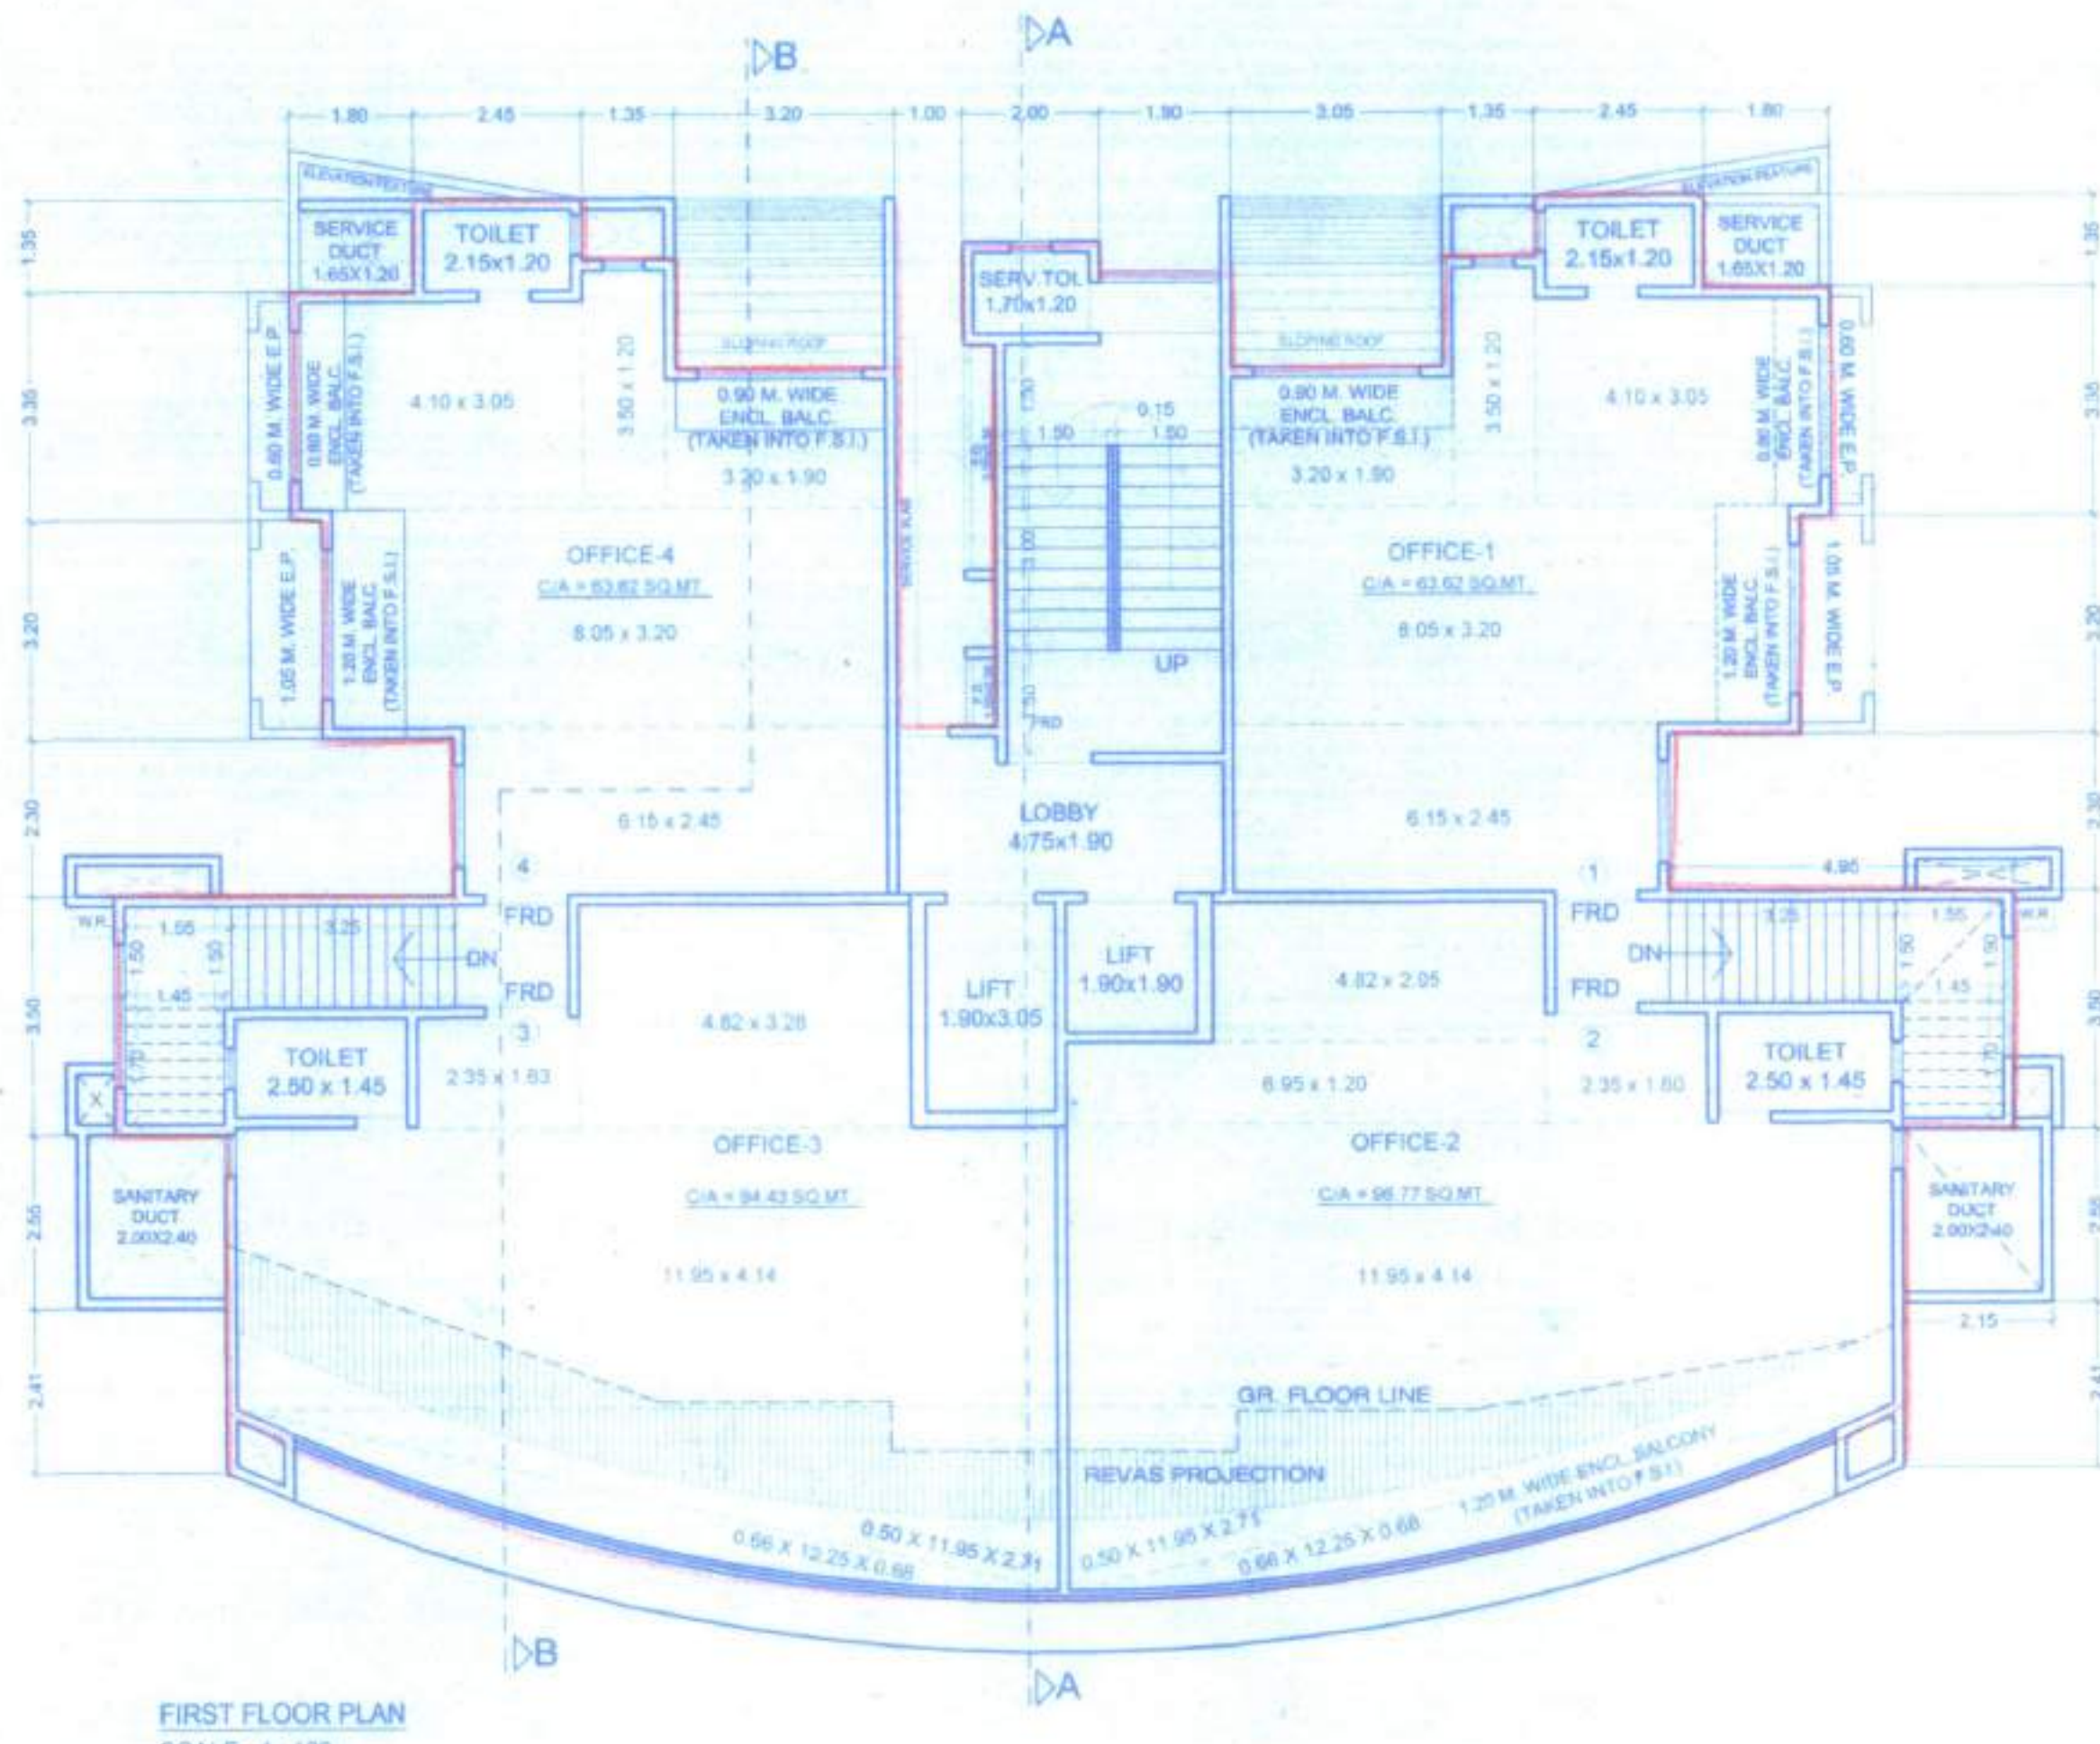
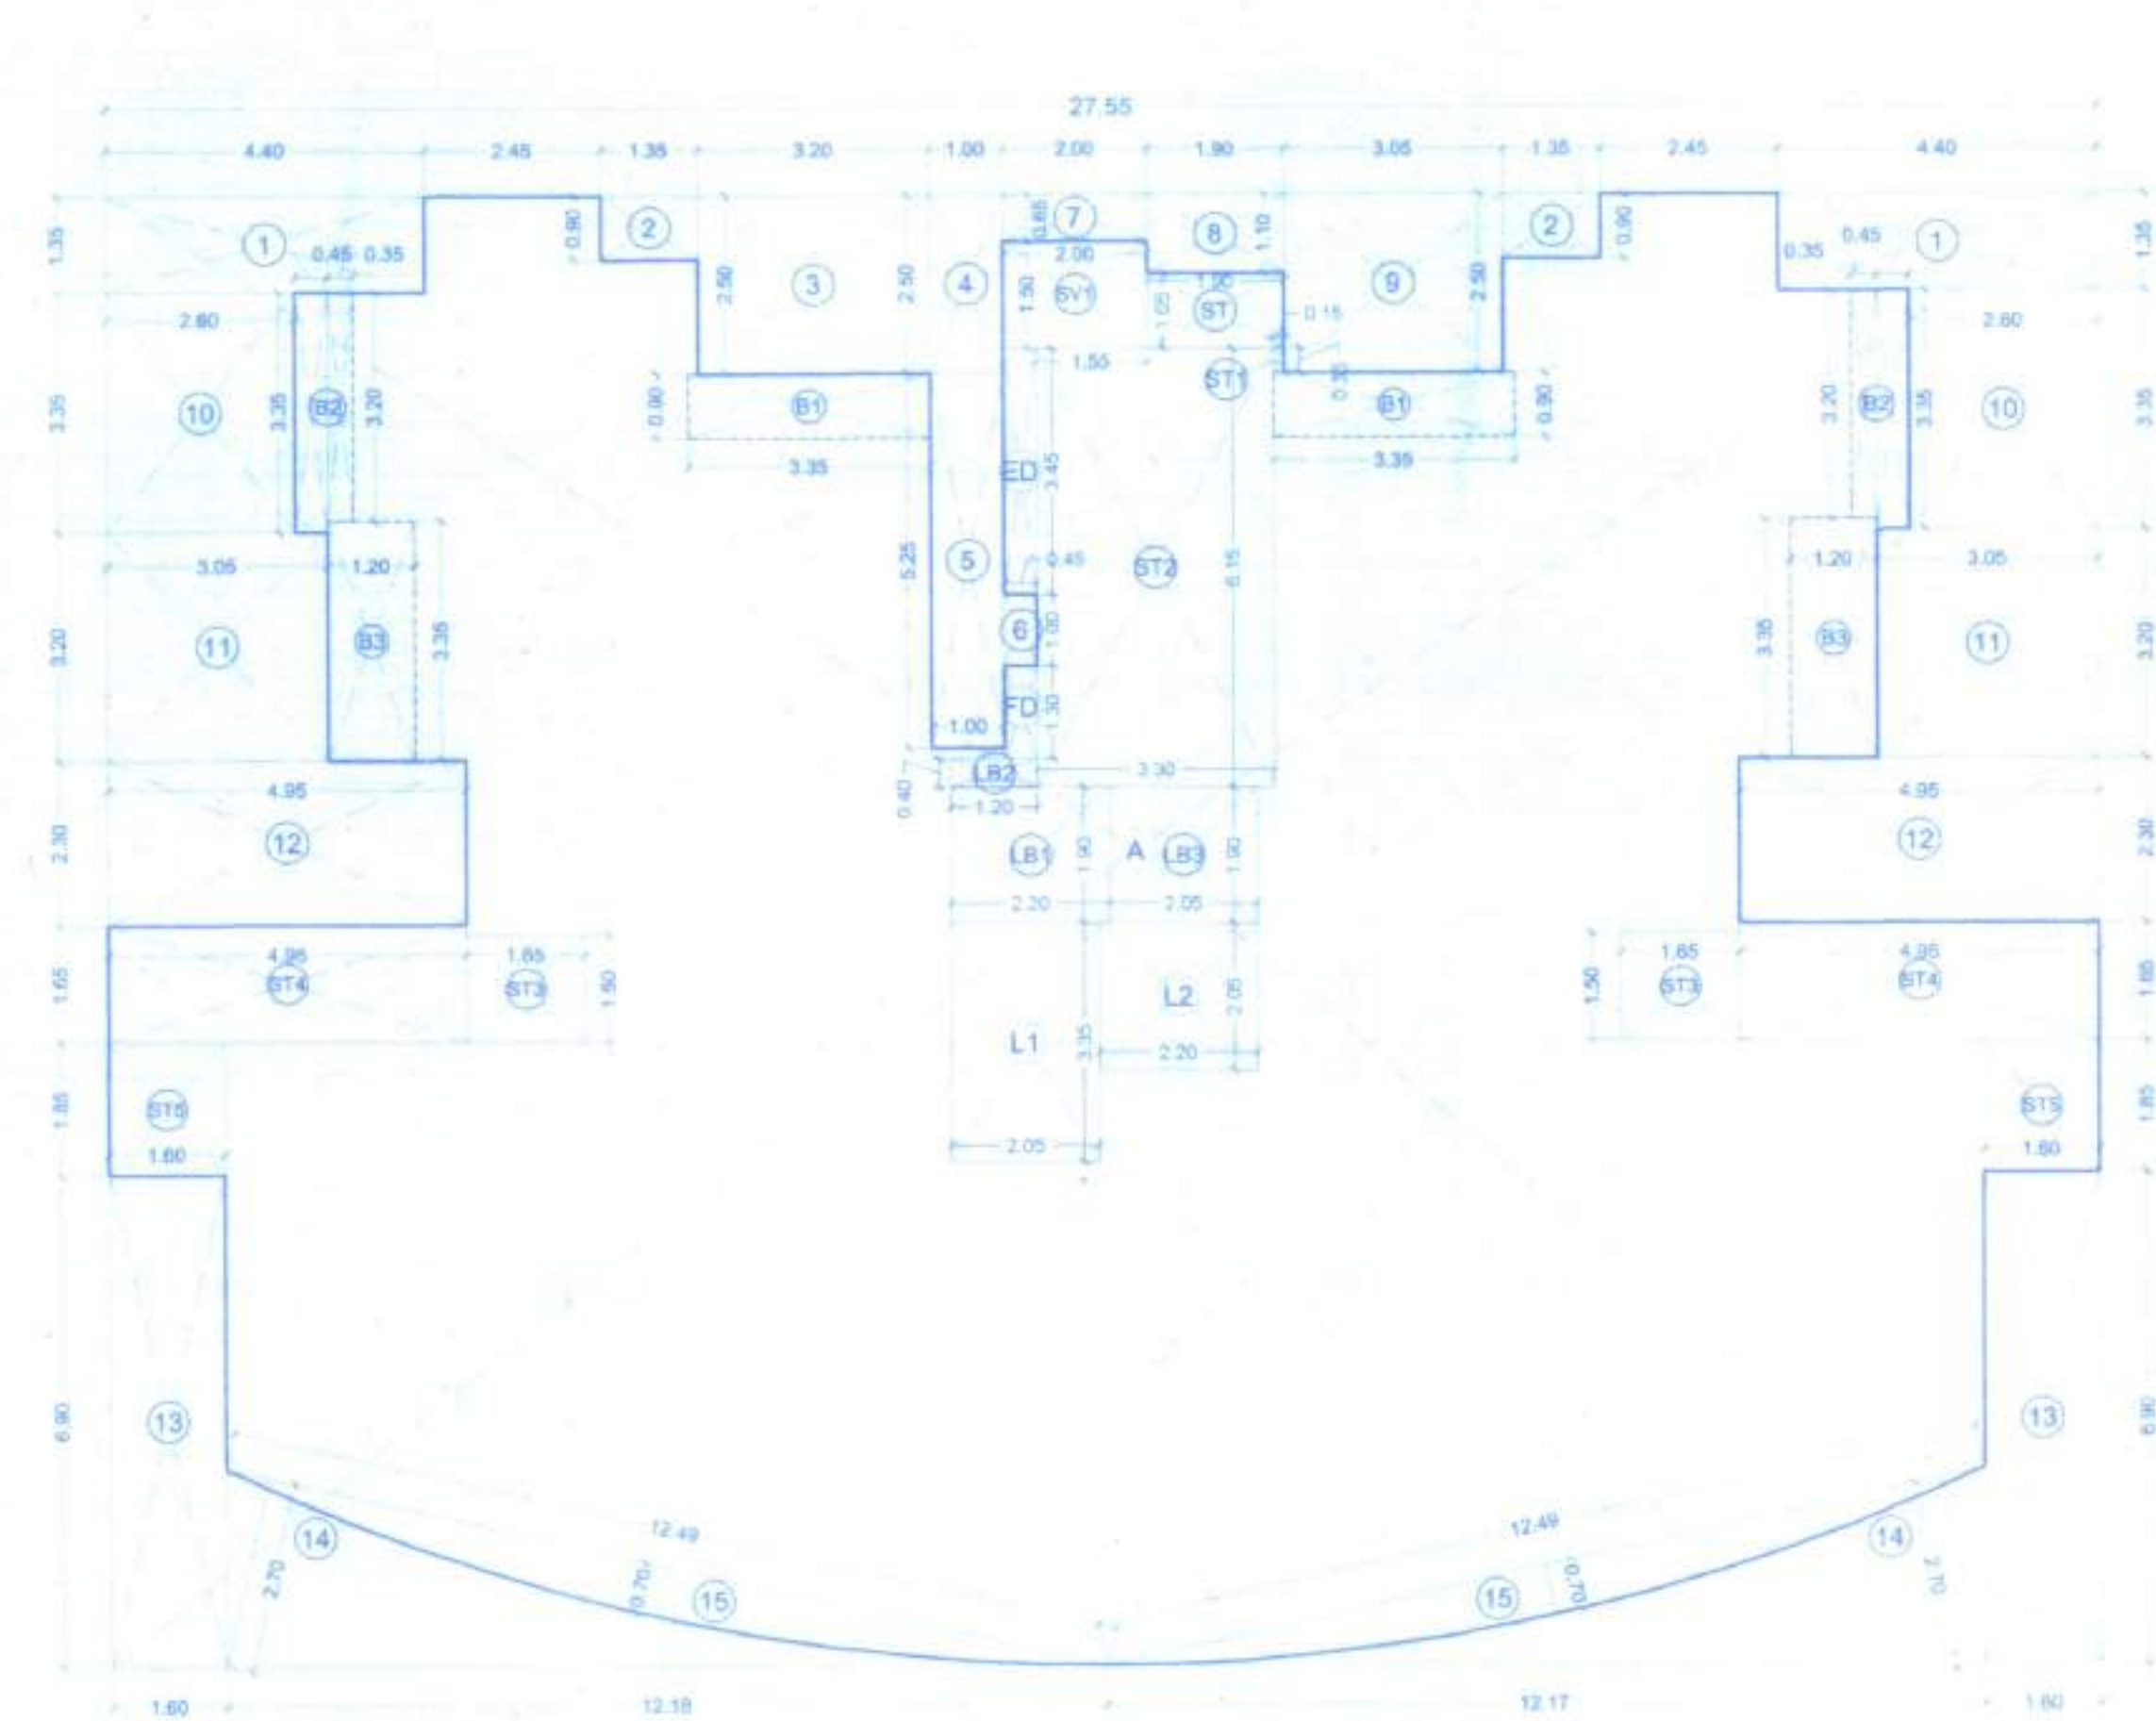
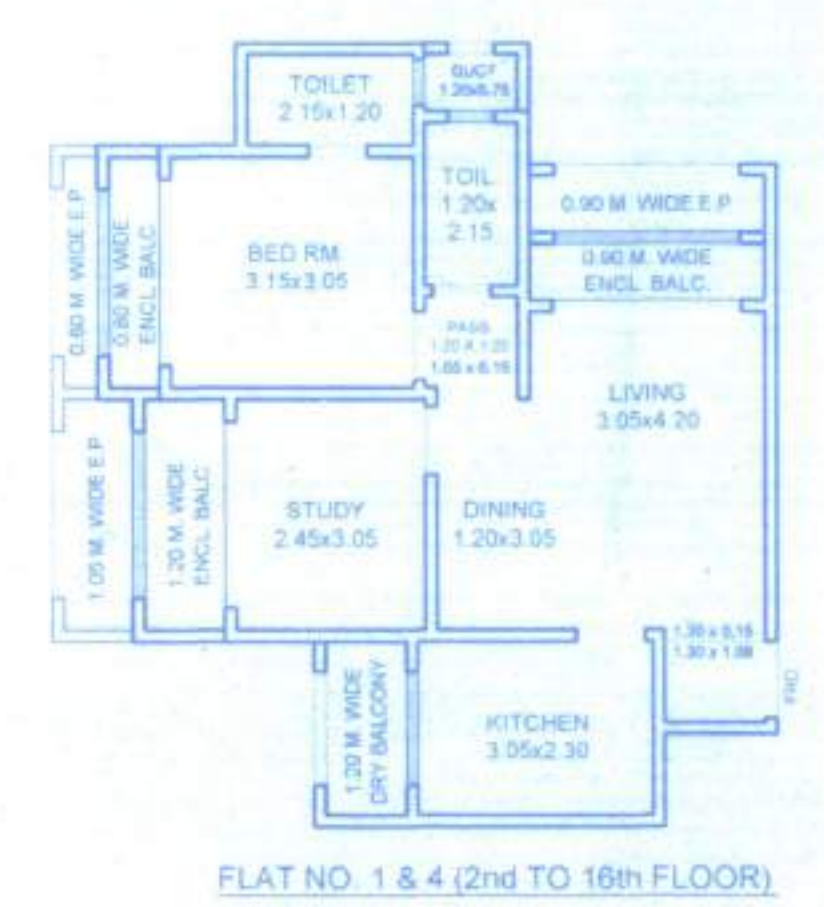



FIRST FLOOR PLAN
SCALE: 1:100LINE DIAGRAM FOR 1ST FLOOR
SCALE: 1:100

1ST FLOOR AREA CALCULATION			
SR NO	ADDITIVES	50 SQ MT	
1	27.55 x 10.00	275.50	A
2	1.35 x 1.00	1.35	
3	1.35 x 1.00	1.35	
FLAT NO. 1 & 4 (2nd to 16th FLOOR)
SCALE: 1:50

FLAT NO. 1 & 4 CARPET AREA STATEMENT			
SR NO	ROOM	AREA (SQ MT)	TOTAL
1	LIVING ROOM	3.05 x 4.20 = 12.81	
2	DINING ROOM	1.20 x 3.05 = 3.66	
3	KITCHEN	3.05 x 2.30 = 7.01	
4	STUDY	2.45 x 3.05 = 7.47	
5	BED ROOM	3.15 x 3.05 = 9.61	
6	TOILET	1.20 x 1.20 = 1.44	
7	C. TOILET	1.20 x 1.20 = 1.44	
8	PASSAGE	1.20 x 1.20 = 1.44	
9	TOILET	1.20 x 1.20 = 1.44	
10	PASSAGE	1.20 x 1.20 = 1.44	
11	PASSAGE	1.20 x 1.20 = 1.44	
12	BALCONY 1	3.05 x 0.90 = 2.75	
13	BALCONY 2	3.05 x 0.90 = 2.75	
14	BALCONY 3	3.05 x 0.90 = 2.75	
15	DRY BALCONY	3.05 x 2.30 = 7.01	
TOTAL CARPET AREA = A+B			60.53

2ND FLOOR AREA CALCULATION			
SR NO	ADDITIVES	50 SQ MT	
1	27.55 x 10.00	275.50	A
2	1.35 x 1.00	1.35	
3	1.35 x 1.00	1.35	
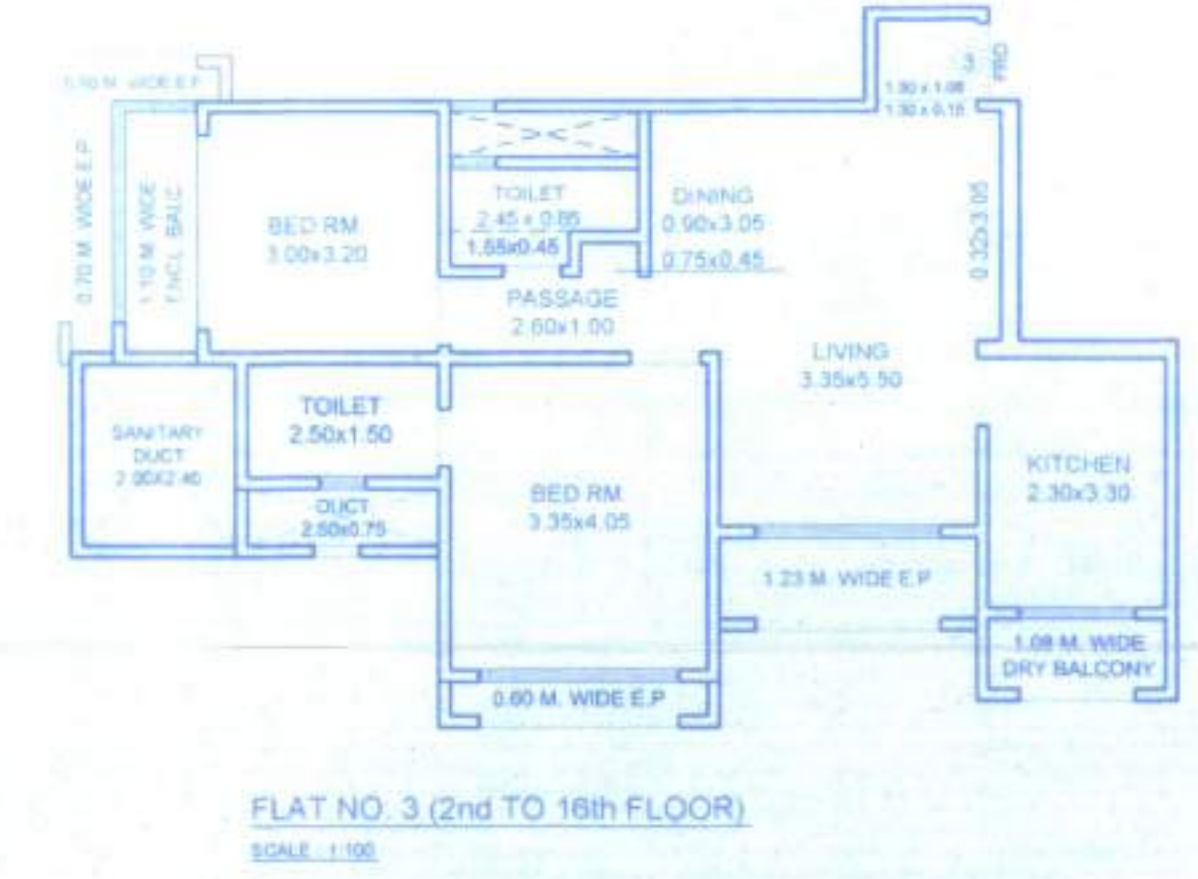FLAT NO. 3 (2nd to 16th FLOOR)
SCALE: 1:50

FLAT NO. 3 CARPET AREA STATEMENT			
SR NO	ROOM	AREA (SQ MT)	TOTAL
1	LIVING ROOM	3.35 x 5.50 = 18.43	
2	DINING ROOM	3.00 x 3.05 = 9.15	
3	KITCHEN	3.05 x 2.30 = 7.01	
4	M. BED ROOM	3.35 x 4.05 = 13.57	
5	TOILET	2.00 x 1.50 = 3.00	
6	BED ROOM	3.00 x 3.30 = 9.90	
7	C. TOILET	2.45 x 0.90 = 2.21	
8	PASSAGE	0.75 x 0.45 = 0.34	
9	PASSAGE	1.30 x 1.05 = 1.37	
10	PASSAGE	1.30 x 1.05 = 1.37	
11	PASSAGE	1.30 x 1.05 = 1.37	
12	BALCONY 1	3.35 x 1.05 = 3.52	
13	DRY BALCONY	2.30 x 1.05 = 2.42	
TOTAL CARPET AREA = A+B			69.97

2ND FLOOR BALCONY AREA CALCULATION					
SR NO					SQ MT
1	3.35	x	0.90	x	1 = 2.98
2	3.05	x	0.90	x	1 = 2.72
3	0.90	x	3.35	x	2 = 5.36
4	1.20	x	3.35	x	3 = 7.68
5	1.10	x	3.35	x	2 = 7.70
TOTAL BALCONY AREA					= 26.37 sq