

AREA DIAGRAM FOR GROUND FLOOR



AREA DIAGRAM FOR 1ST, 2ND & 3RD FLOORS



AREA DIAGRAM FOR 4TH, 5TH & 6TH FLOORS




AREA DIAGRAM FOR 7TH FLOOR





GROUND FLOOR



1ST, 2ND & 3RD FLOOR

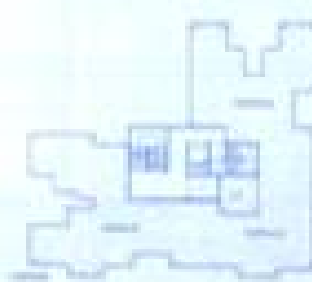

TERRACE FLOOR PLAN

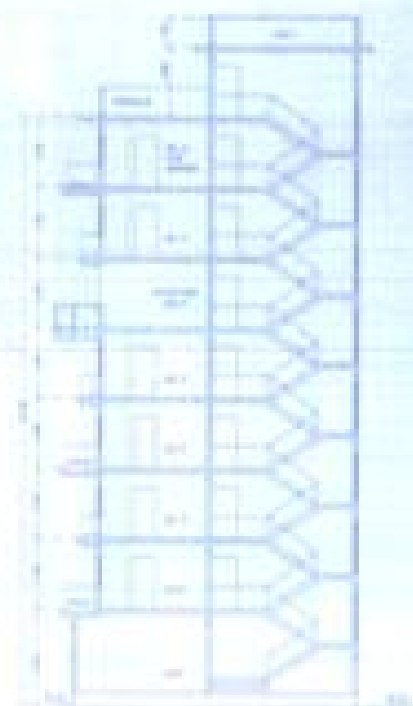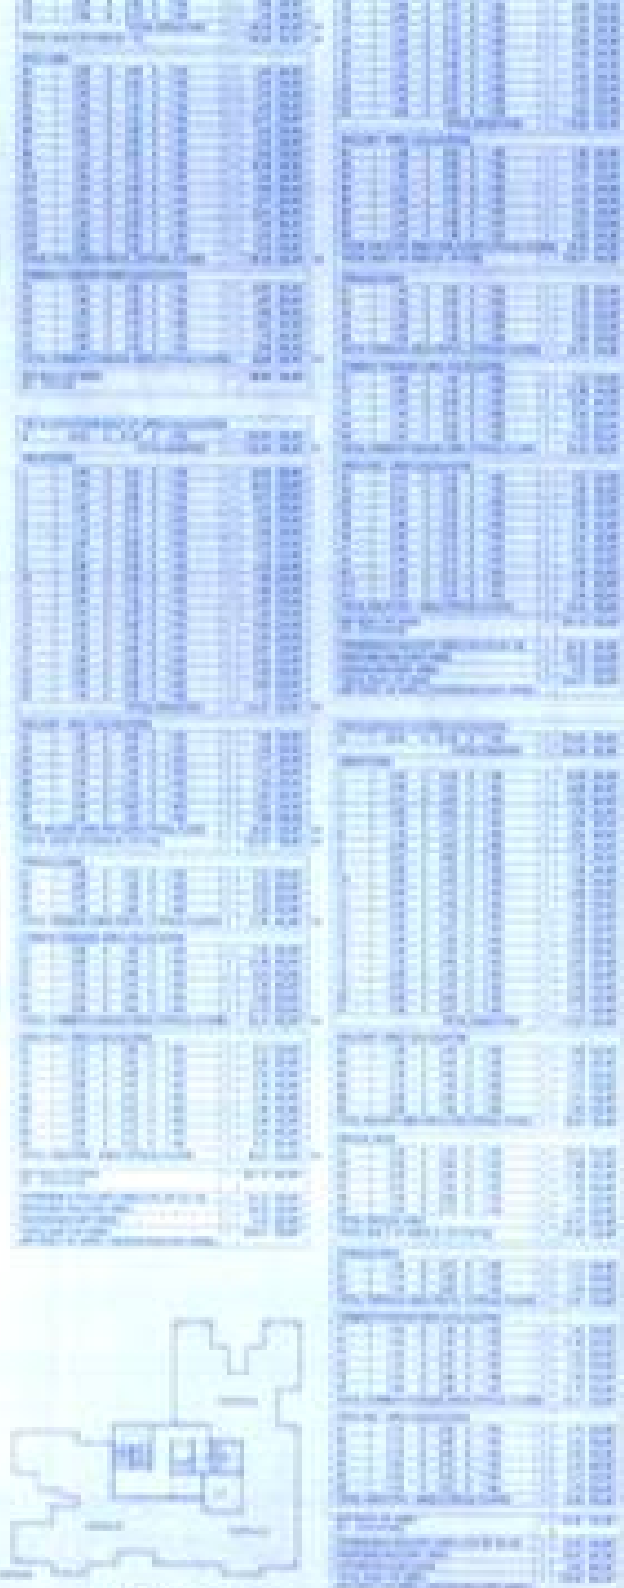

HYDRA PLAN

DESIGNED BY: **ARCHITECT**
 DRAWN BY: **ARCHITECT**
 CHECKED BY: **ARCHITECT**
 APPROVED BY: **ARCHITECT**

DATE: **10/10/2023**
 SCALE: **1:100**

PROJECT: **ARCHITECT**

ARCHITECT: **ARCHITECT**
 NO. **10/10/2023**