



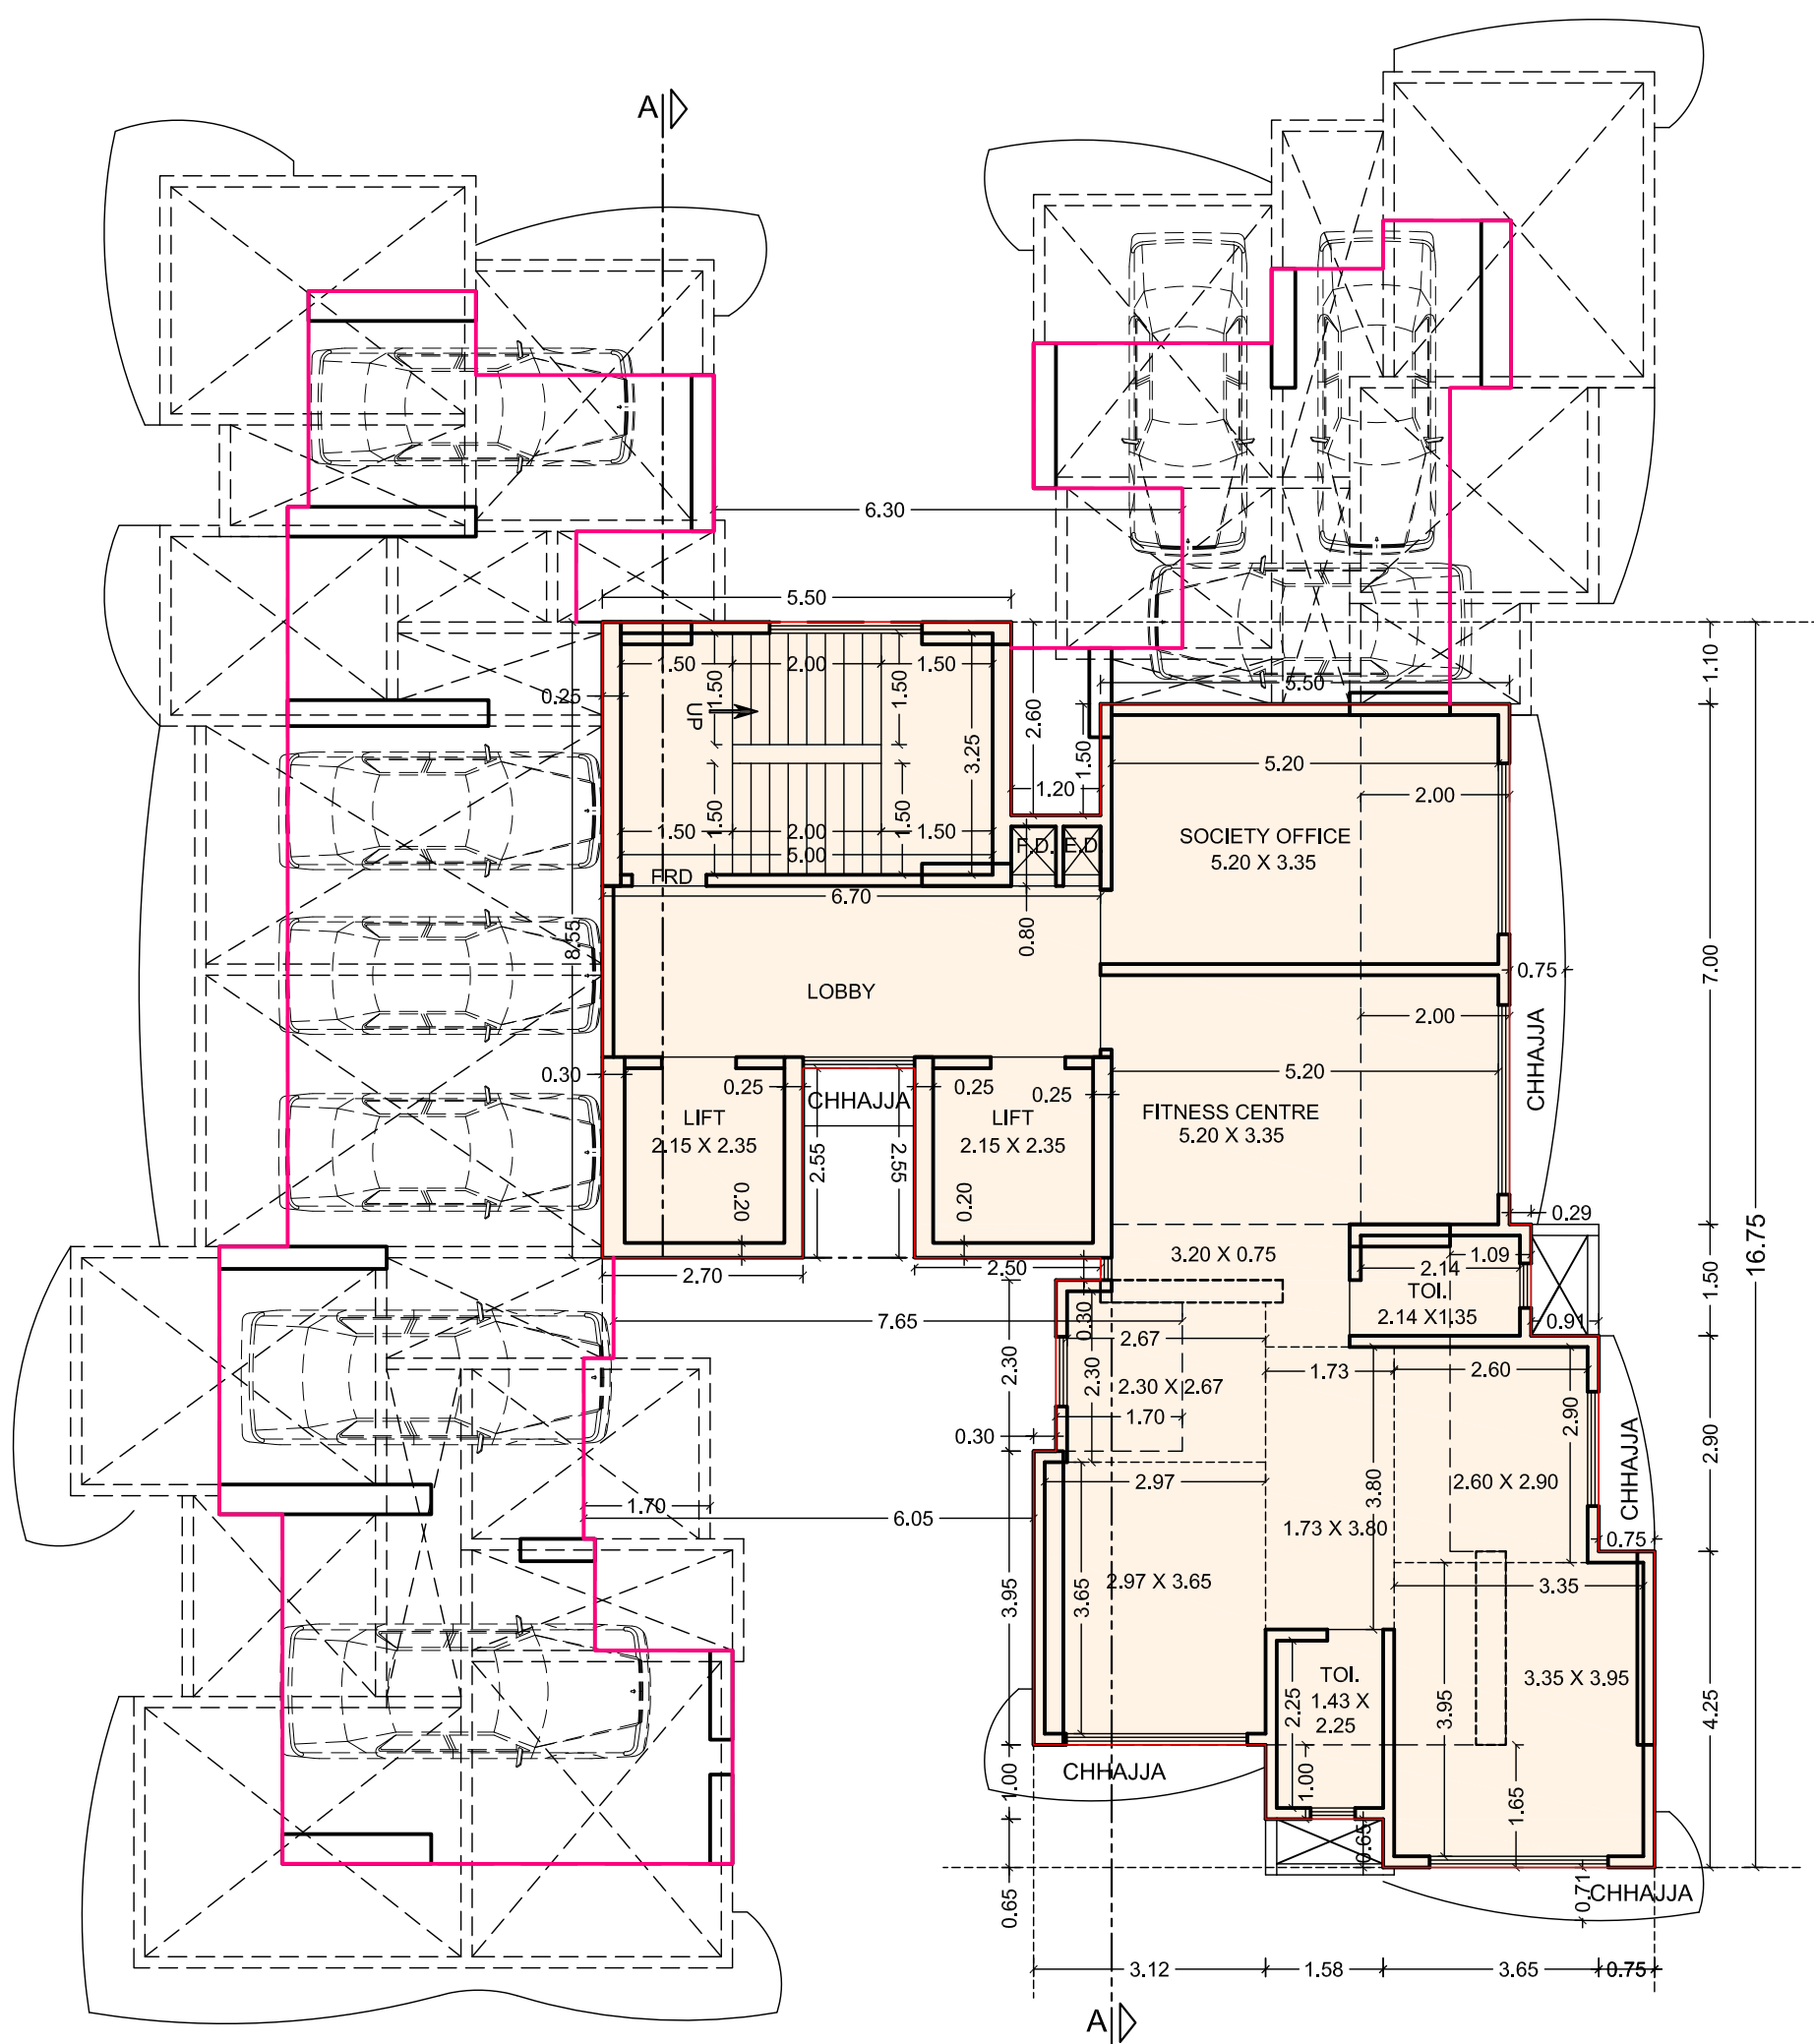


1ST FLOOR PLAN

SCALE : 1:100

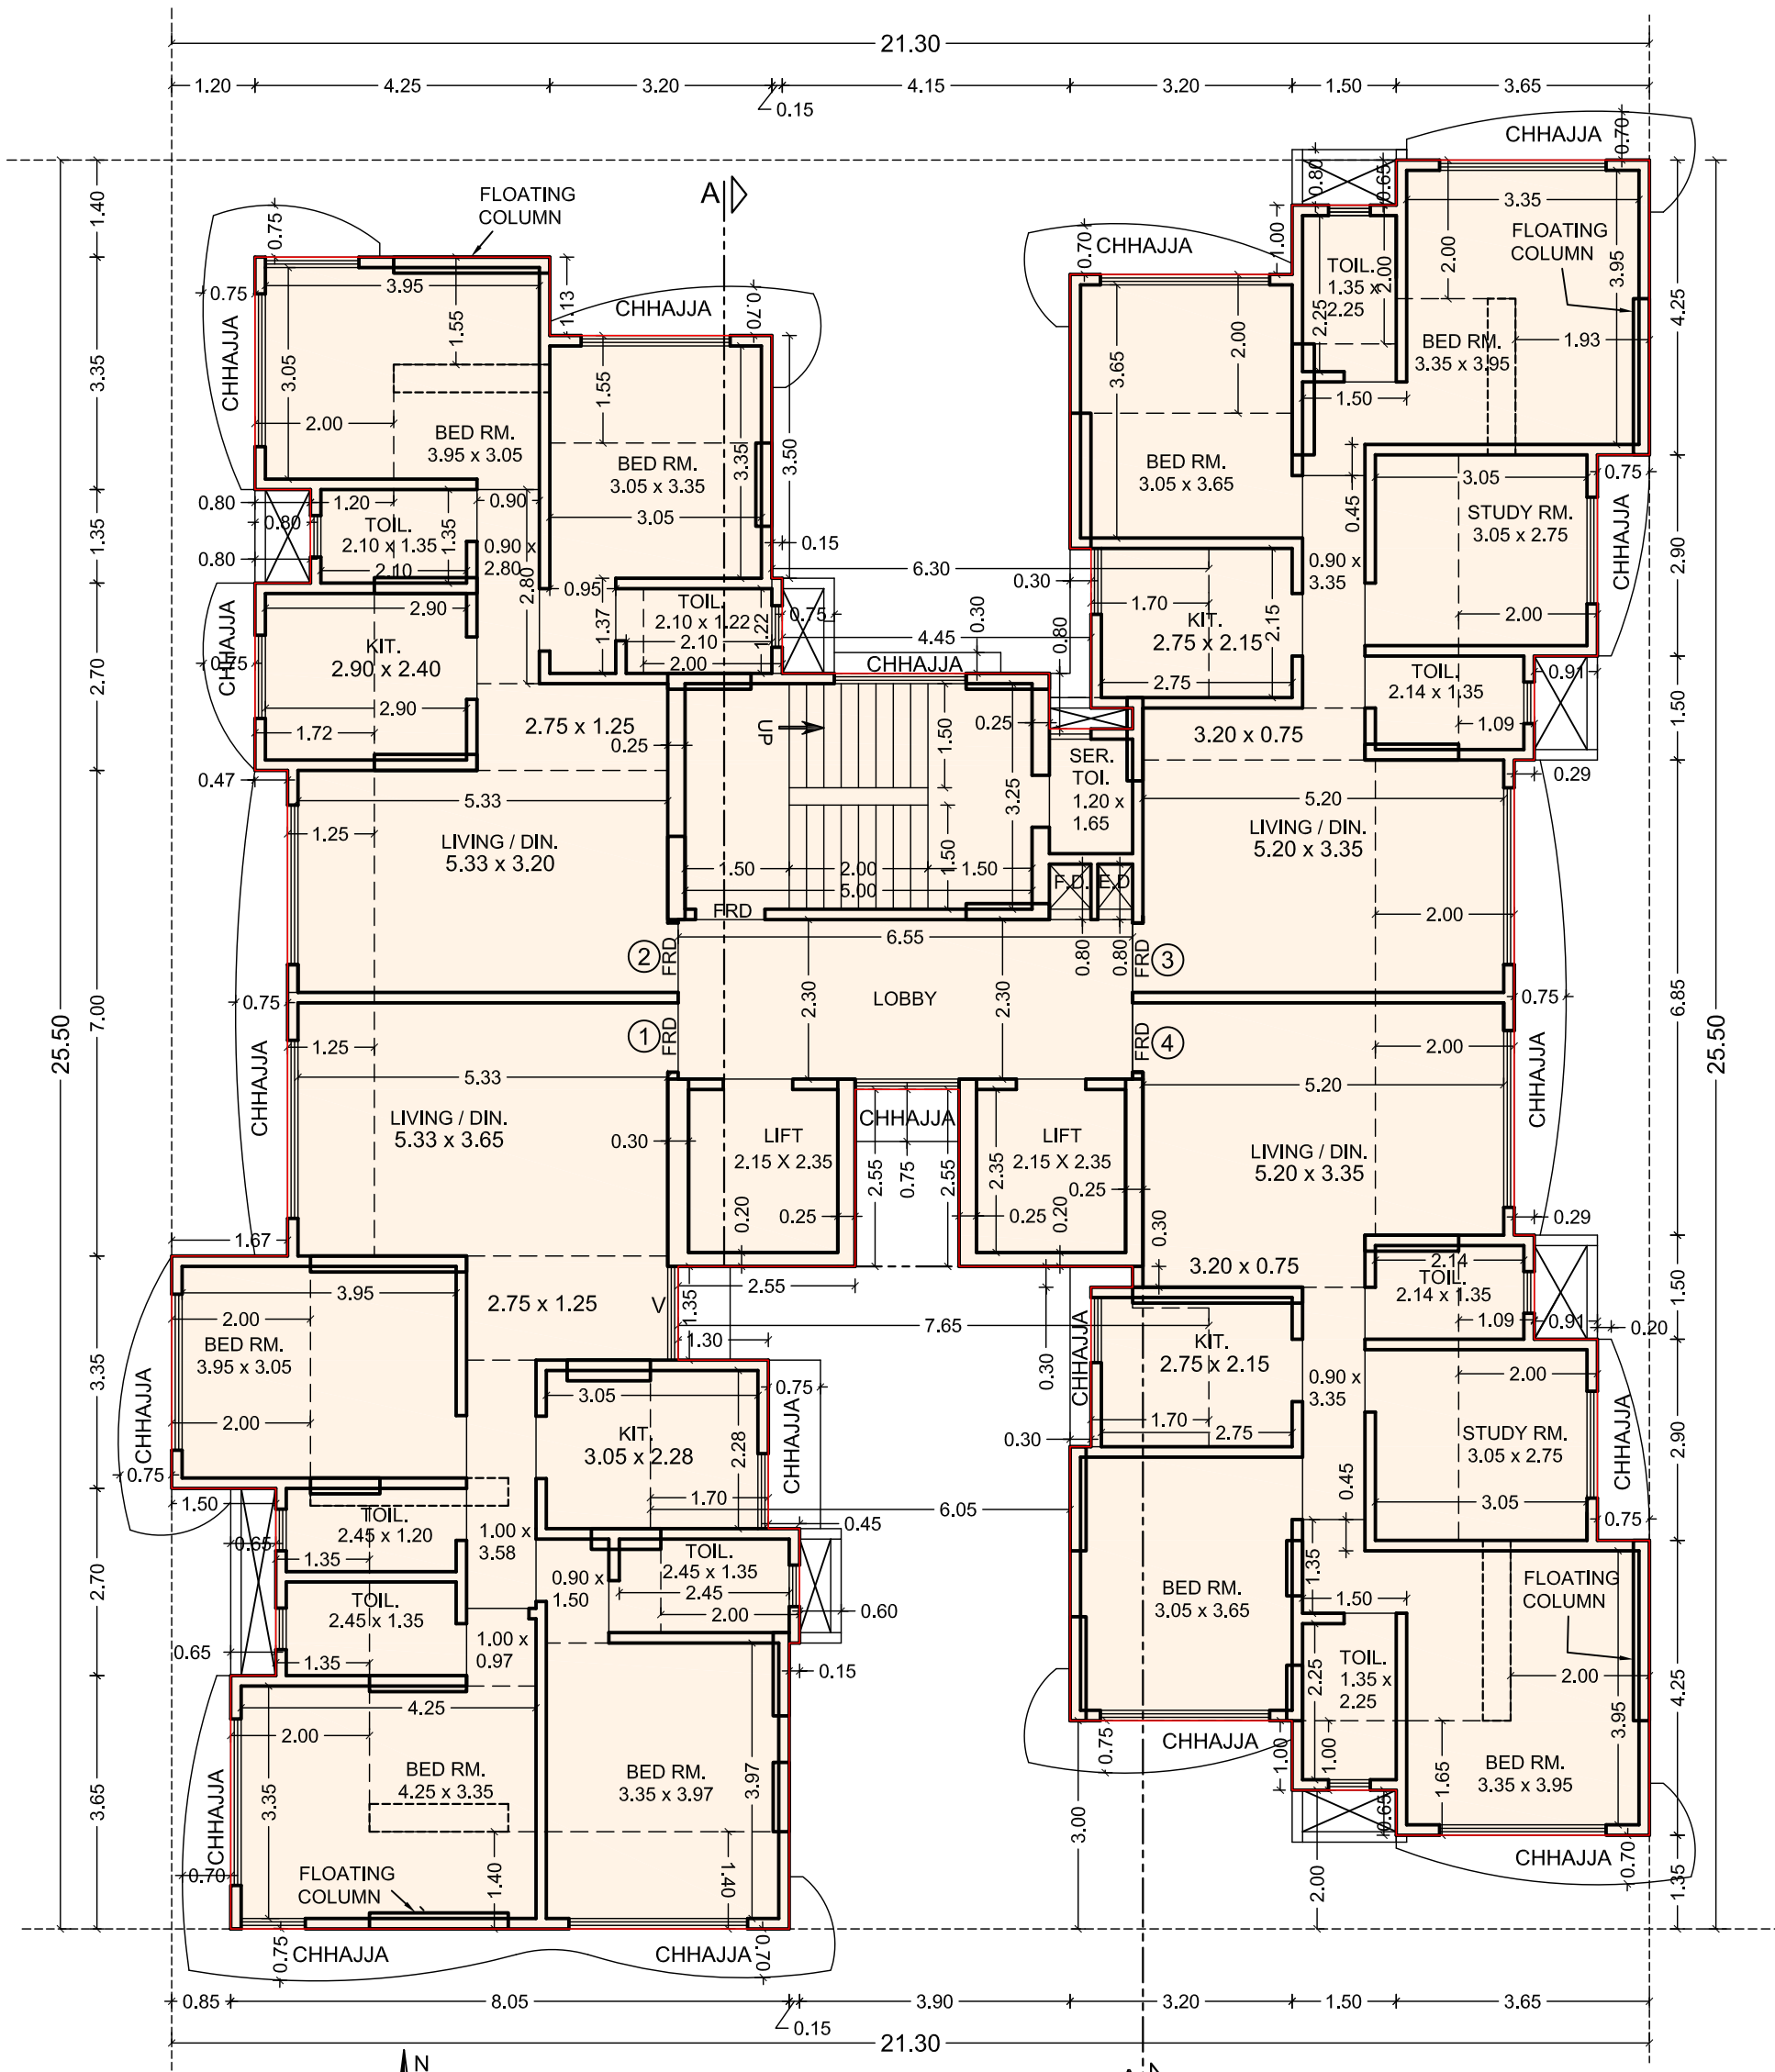


2ND TO 5TH FLOOR PLAN

SCALE : 1:100

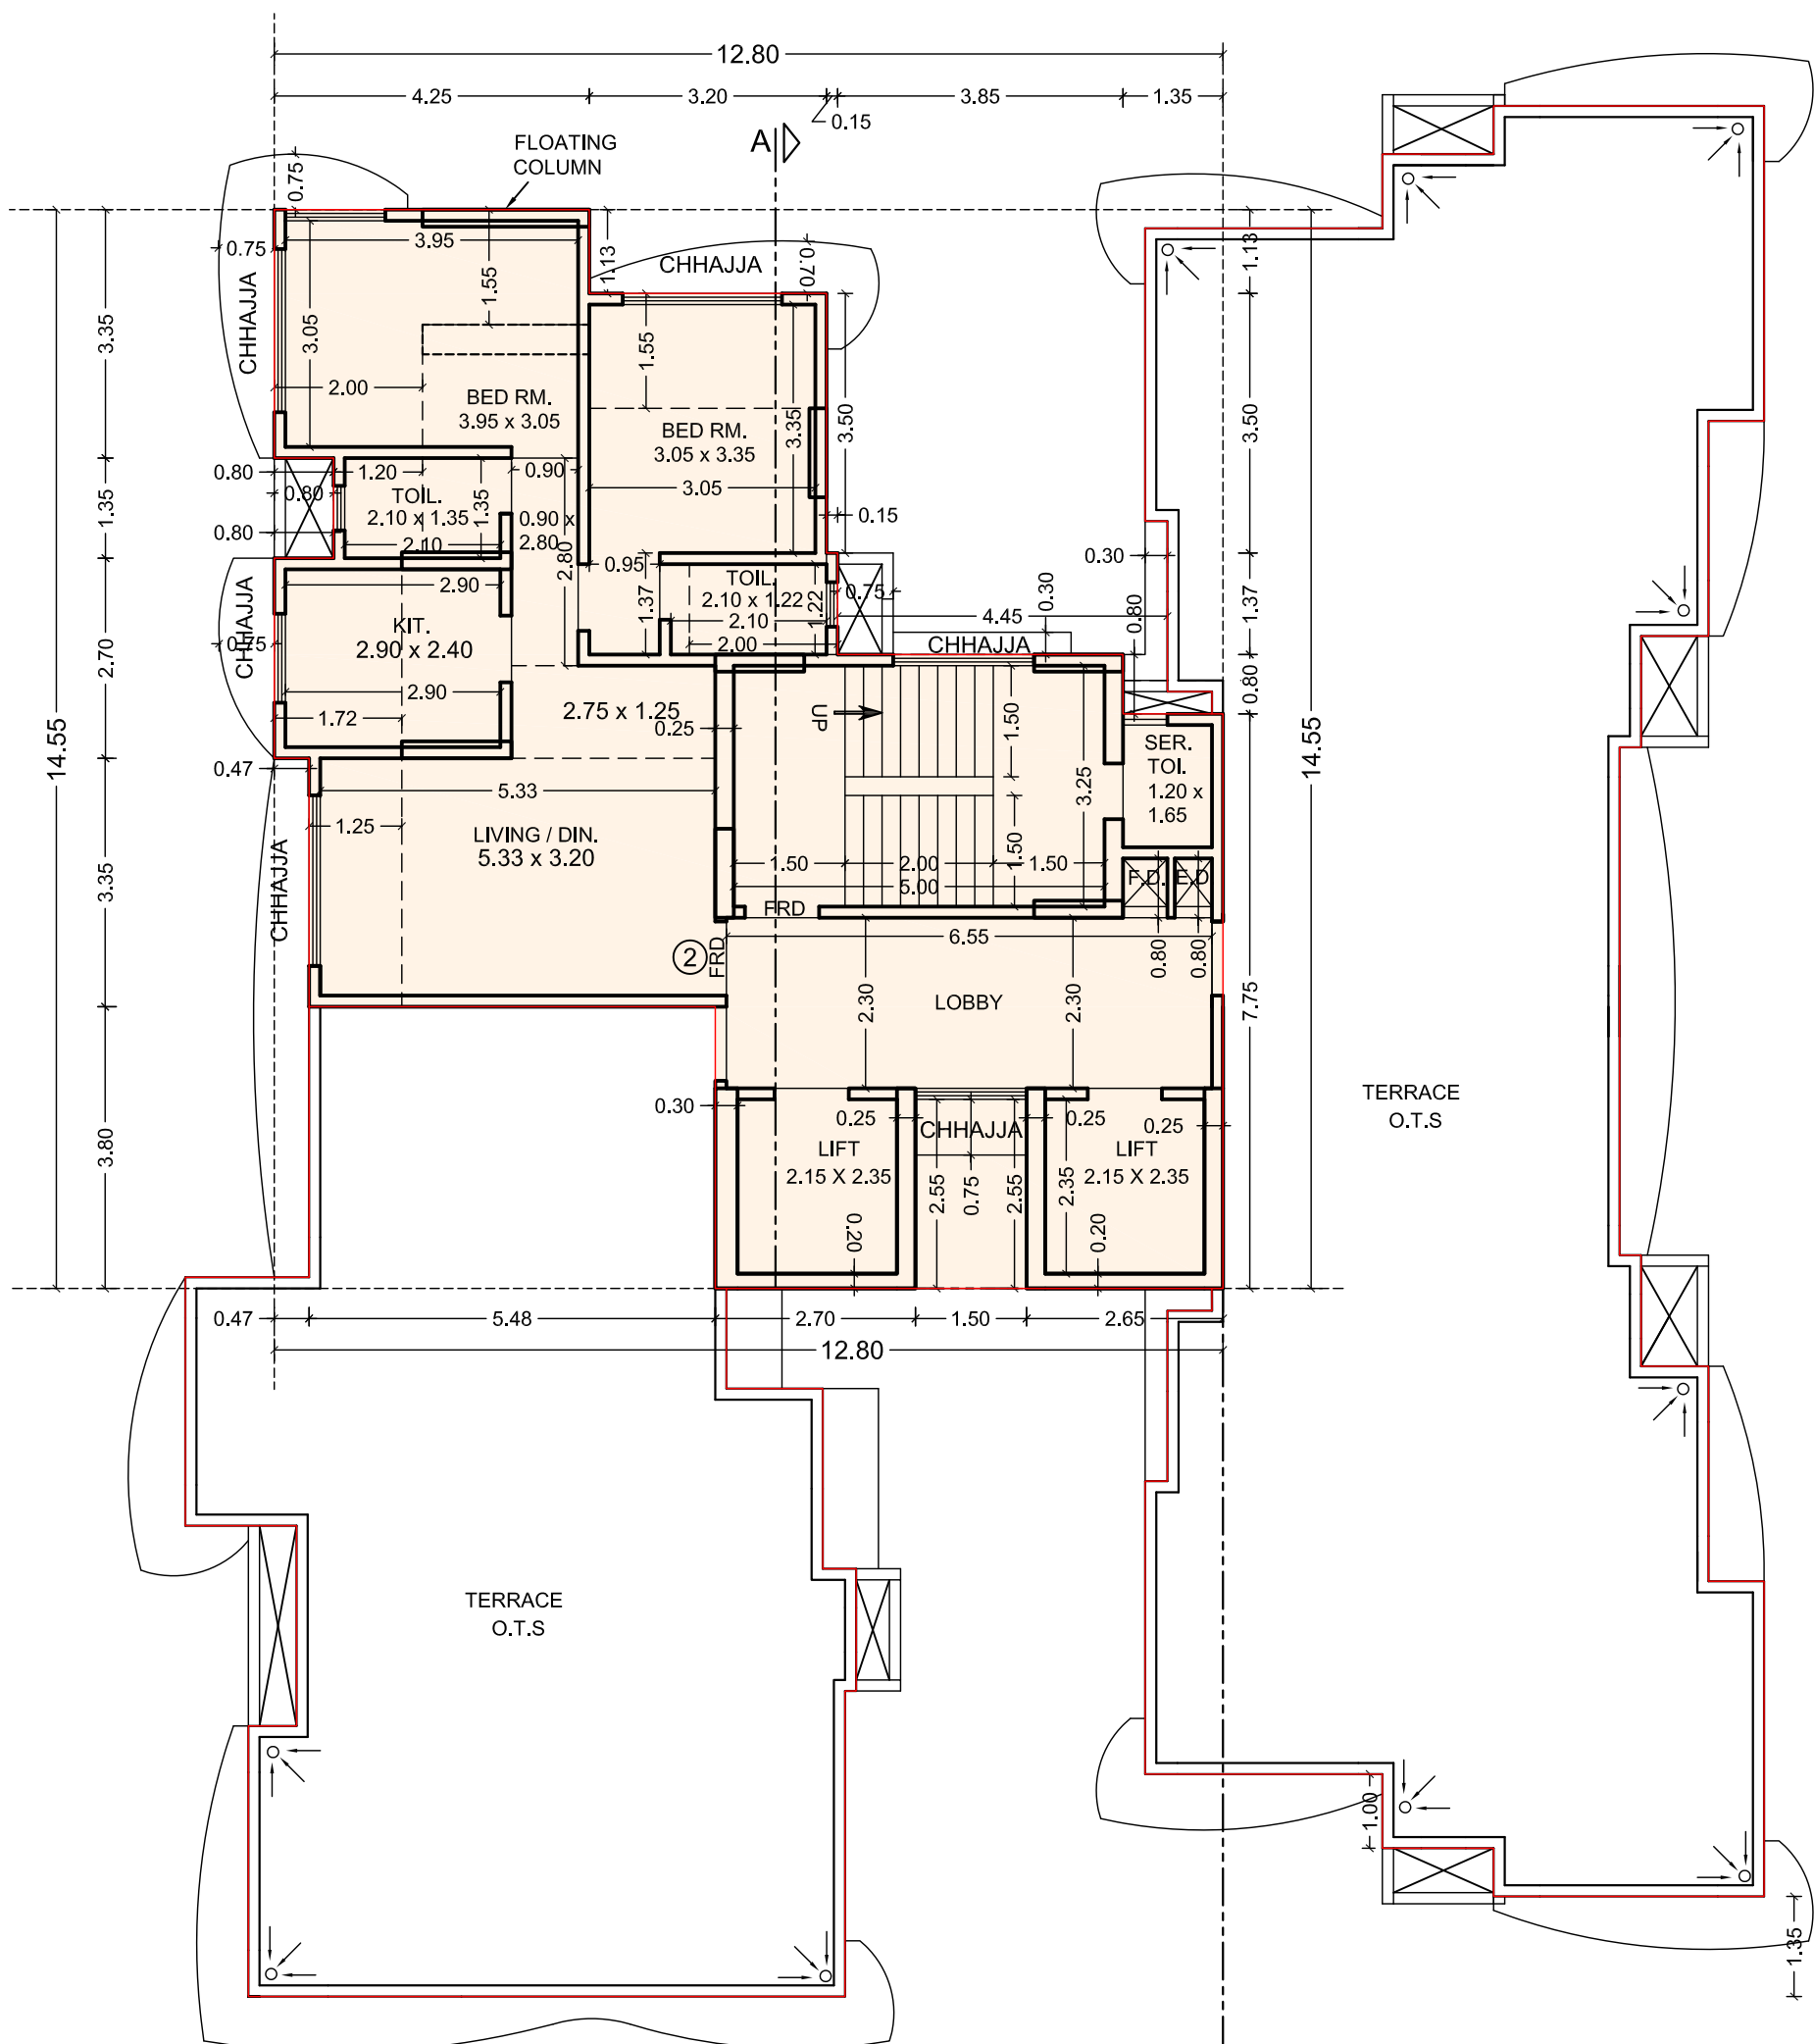

6TH FLOOR PLAN

SCALE : 1:100

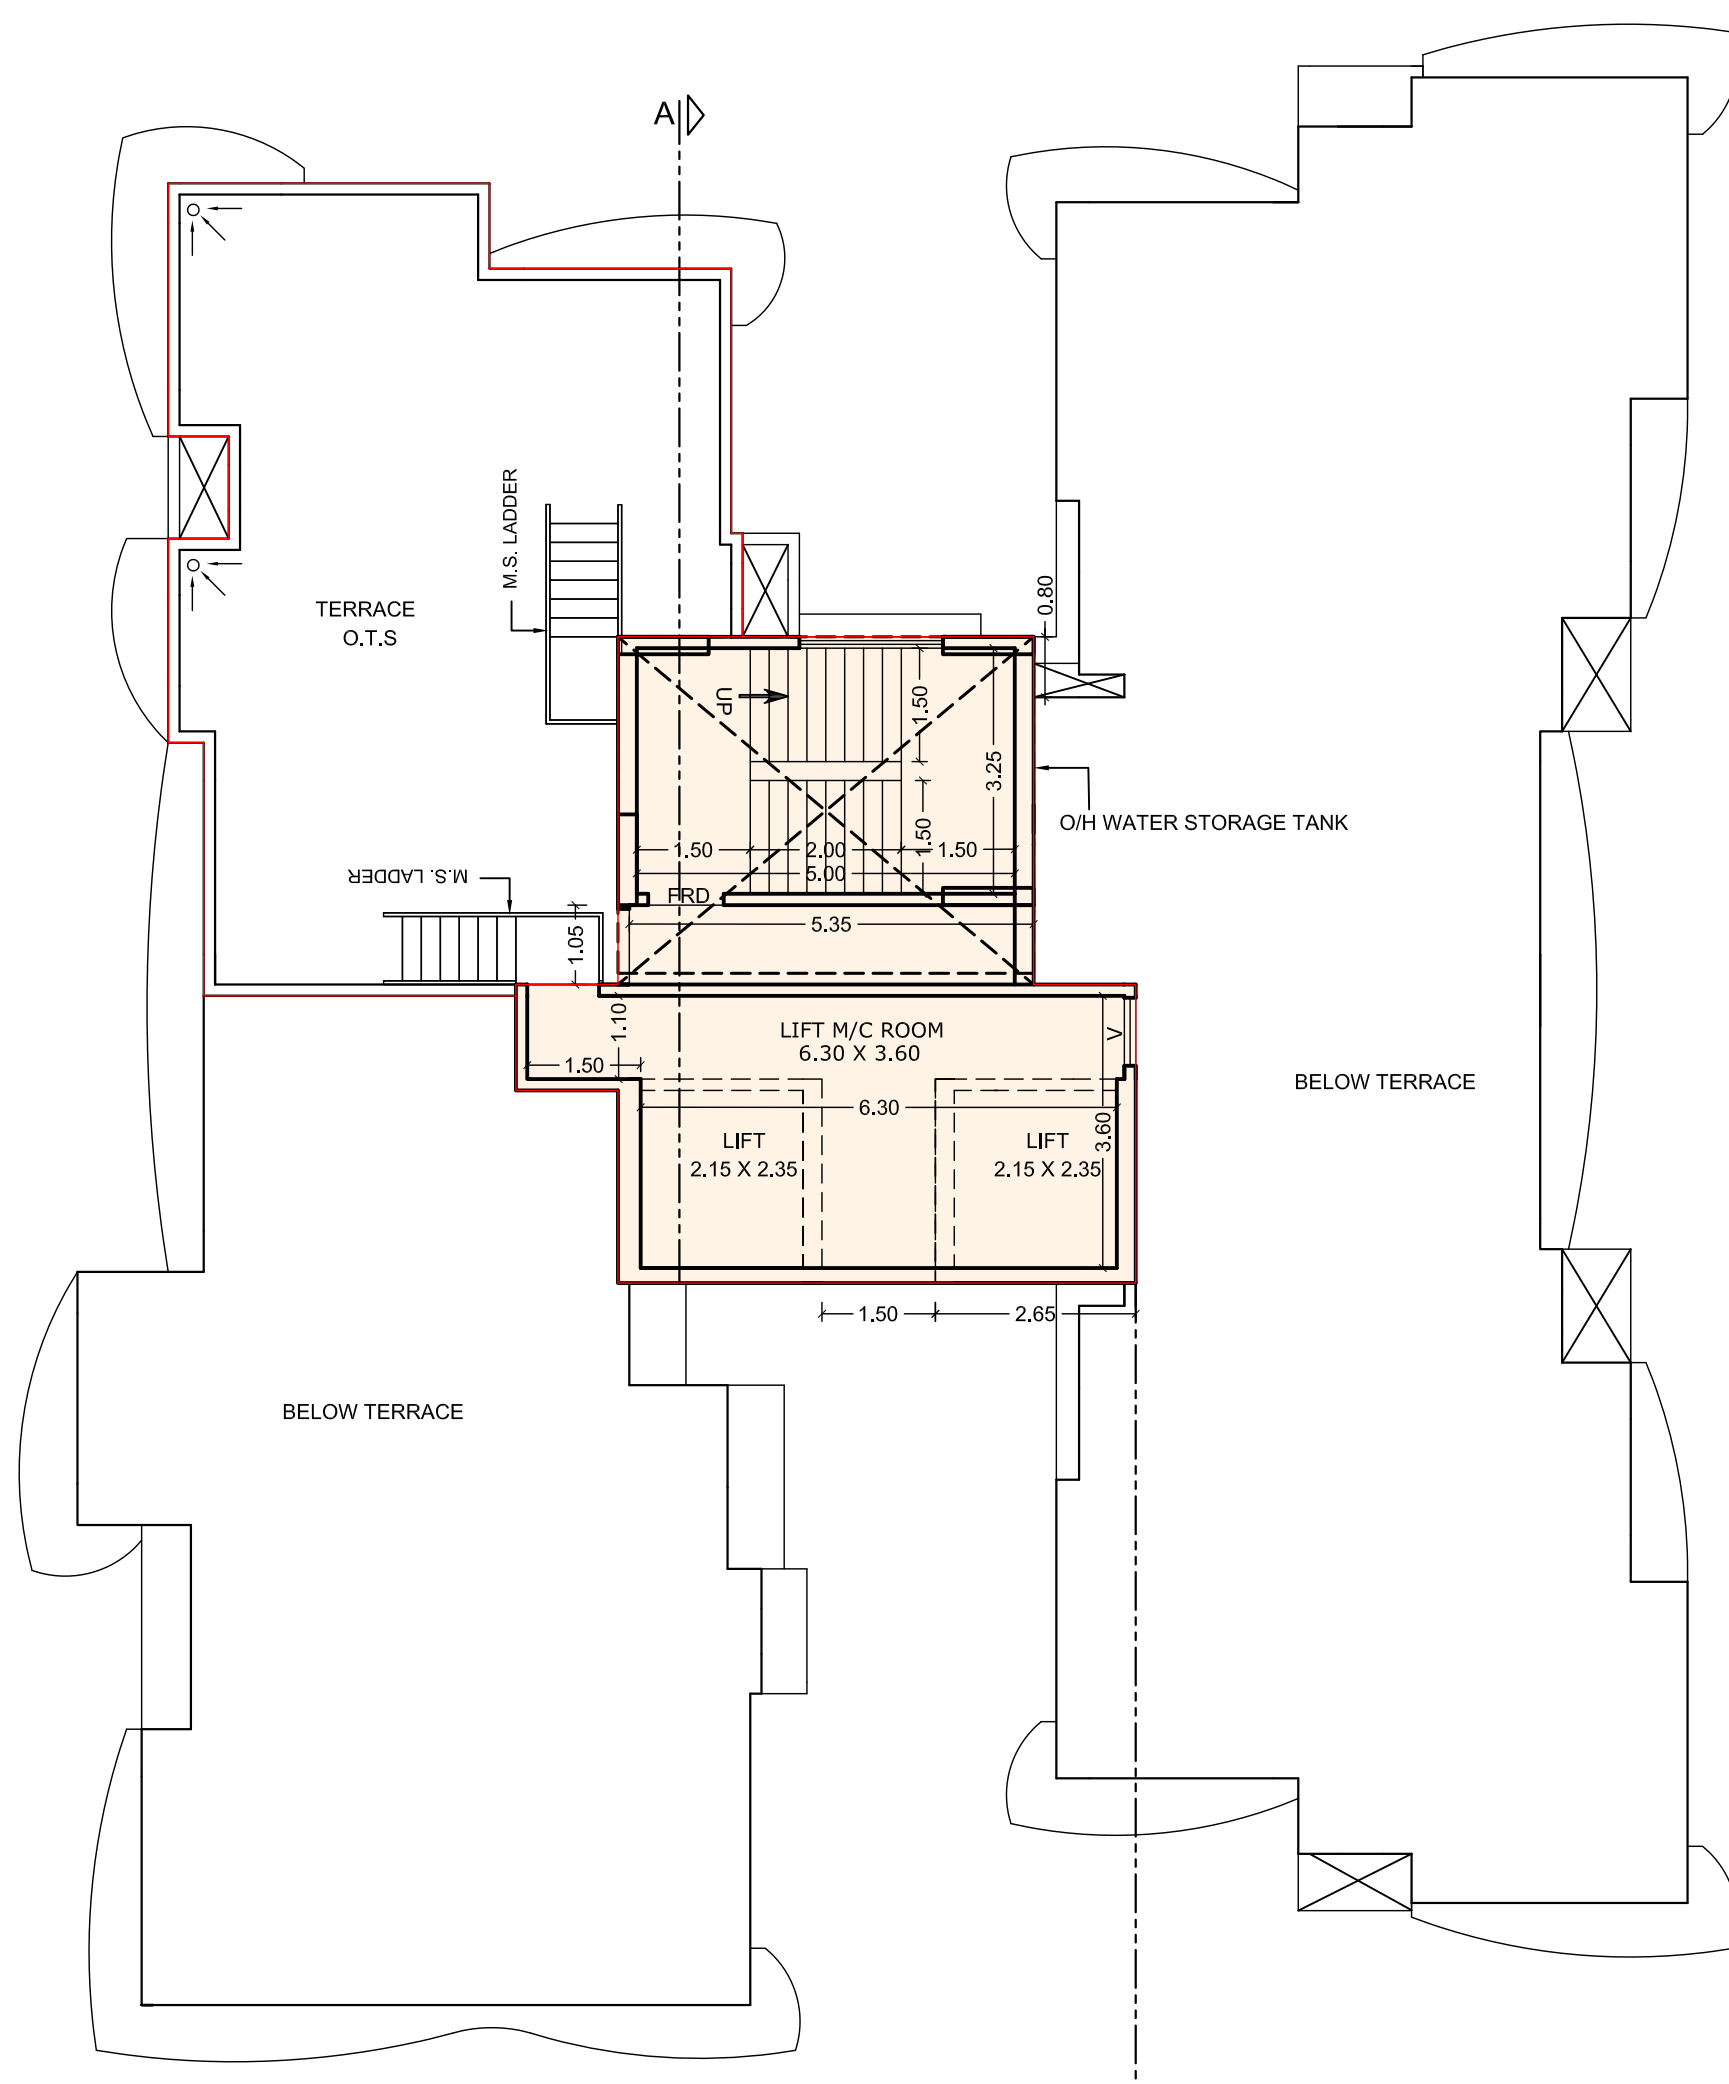

5TH FLOOR PLAN

SCALE : 1:100

CONTENTS OF SHEET	STAMP & DATE OF APPROVAL OF PLAN	STAMP & DATE OF RECEIPT OF PLAN	NAME OF THE OWNER	DESCRIPTION OF PROPOSAL	NAME & SIGN OF ARCHITECT
1ST TO 6TH FLOOR PLAN - TERRACE FLOOR PLAN	APPROVED SUBJECT TO THE CONDITIONS MENTIONED IN THIS OFFICE LETTER AUTODCR NO. CHE / ES / 2081 / T / 337 (New) E.E.(B.P.) E.S.-II S.E..(B.P.) TW A.E.(B.P.) S & T		M/s. SANAYA REALTIES PVT. LTD 103-A ARUS CHAMBER, ANNEX 'B' 1ST FLR. S.S. AMRUTWAR MARG, BEHIND MAHINDRA TOWERS, WORLI , MUMBAI - 400013.	PROPOSED REDEVELOPMENT OF RESIDENTIAL BUILDING PLOT BEARING , C.T.S. NO. 1026 OF VILLAGE MULUND (w),AT DEVIDAYAL CROSS ROAD	R. P. ASUNDARIA ARCHITECT 236 2ND FLOOR, AVIOR, NIRMAL GALAXY, NEAR DEEP MANDIR CINEMA,L.B.S.MARG,MULUND (W) MUMBAI - 400080 TEL: 2 567 99 79.
					SHEET : 2 / 3