

Accepted as
completeness of
drawings
office letter under No. MHADA - 85/169/2023 -
Date 31 JAN 2023
EER/PM/MHADA (WS)

NOTE:-
1) ALL DIMENSIONS ARE IN METERS
2) ALL WALLS ARE 230 MM THICK
3) BLOCK PLAN = 1:100
4) LOCATION PLAN = 1:4000
5) THE PLANS ARE PROPOSED AS PER THE PROVIDING REGULATION AND
CIRCULARS ISSUED BY MCGM AND MHADA TIME TO TIME.
6) THE ARCHITECTURAL CALCULATION CHECK BY ME AND FOUND CORRECT.


CONTENTS OF THE SHEET
FLOOR PLAN & AREA DIAGRAM & CALCULATION

STAMP OF DATE OF RECEIPT OF PLANS STAMP OF DATE OF APPROVAL OF PLANS


REVISION DESCRIPTION DATE SIGNATURE

DESCRIPTION OF PROPOSAL & PROPERTY
PROPOSED REDEVELOPMENT OF EXISTING BUILDING NO. 18, 19 & 20
KNOWN AS RAJENDRA NAGAR BOWLING ALLEY, HSS SOC. LTD.
ON BEARING CTS NO. 88 (PT) OF VILLAGE MAGATHANE AT RAJENDRA NAGAR,
MHADA LAYOUT, BORIVALI EAST, MUMBAI - 400066.

NAME OF OWNER
M/S TRIUMPH VENTURES
171, LUCHMANT PRAZ, GROUND FLOOR,
KANDIVALI WEST, MUMBAI - 400051.
DGN. BY: SONAL
DRAWN: VJAY
SCALE: As Noted
DATE: _____
JOB No.: _____
SIGNATURE NAME &
ADDRESS OF LICENSED SURVEYOR
J.G. DEWOLKAR
0224415
ELLORA
PROJECT CONSULTANTS PVT. LTD.
317, 321, NINAD CHSL LTD.
BLDG. NO. 7, KHER NAGAR,
SERVICE ROAD,
BANDRA (E), MUMBAI - 400 051.
TEL: 26474144 / 26474177.

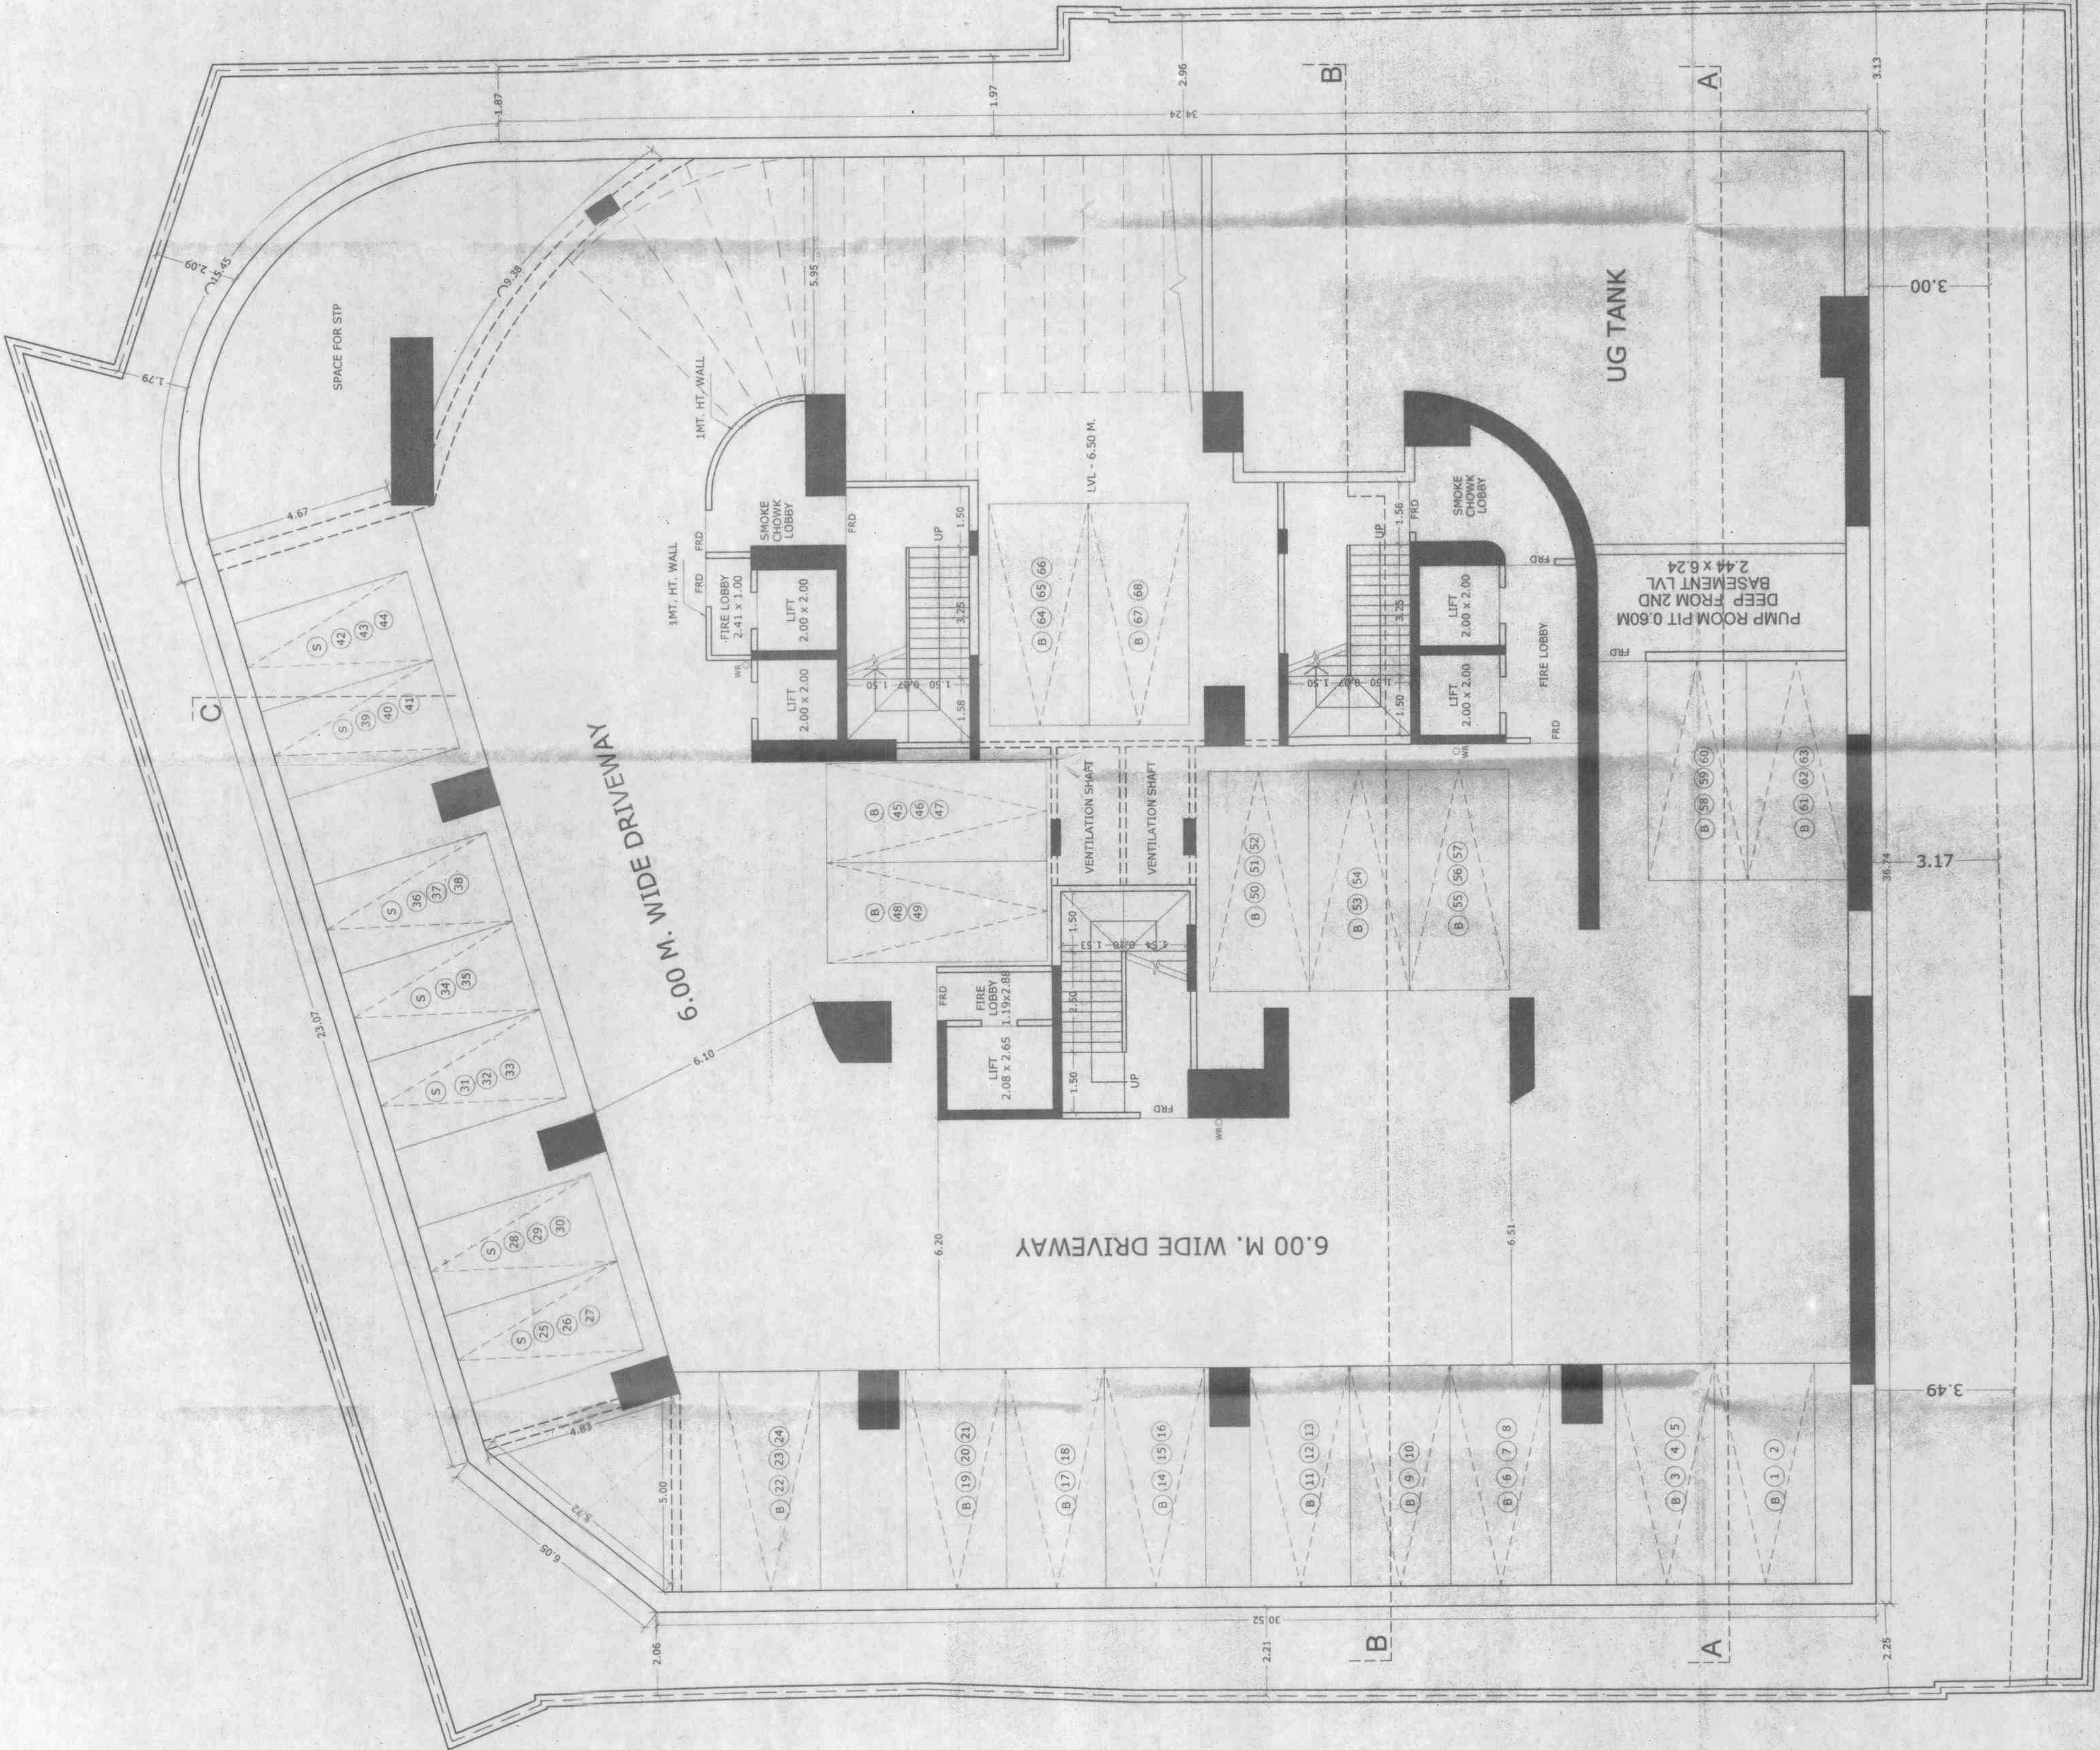

LOWER BASEMENT PLAN
SCALE = 1 : 100

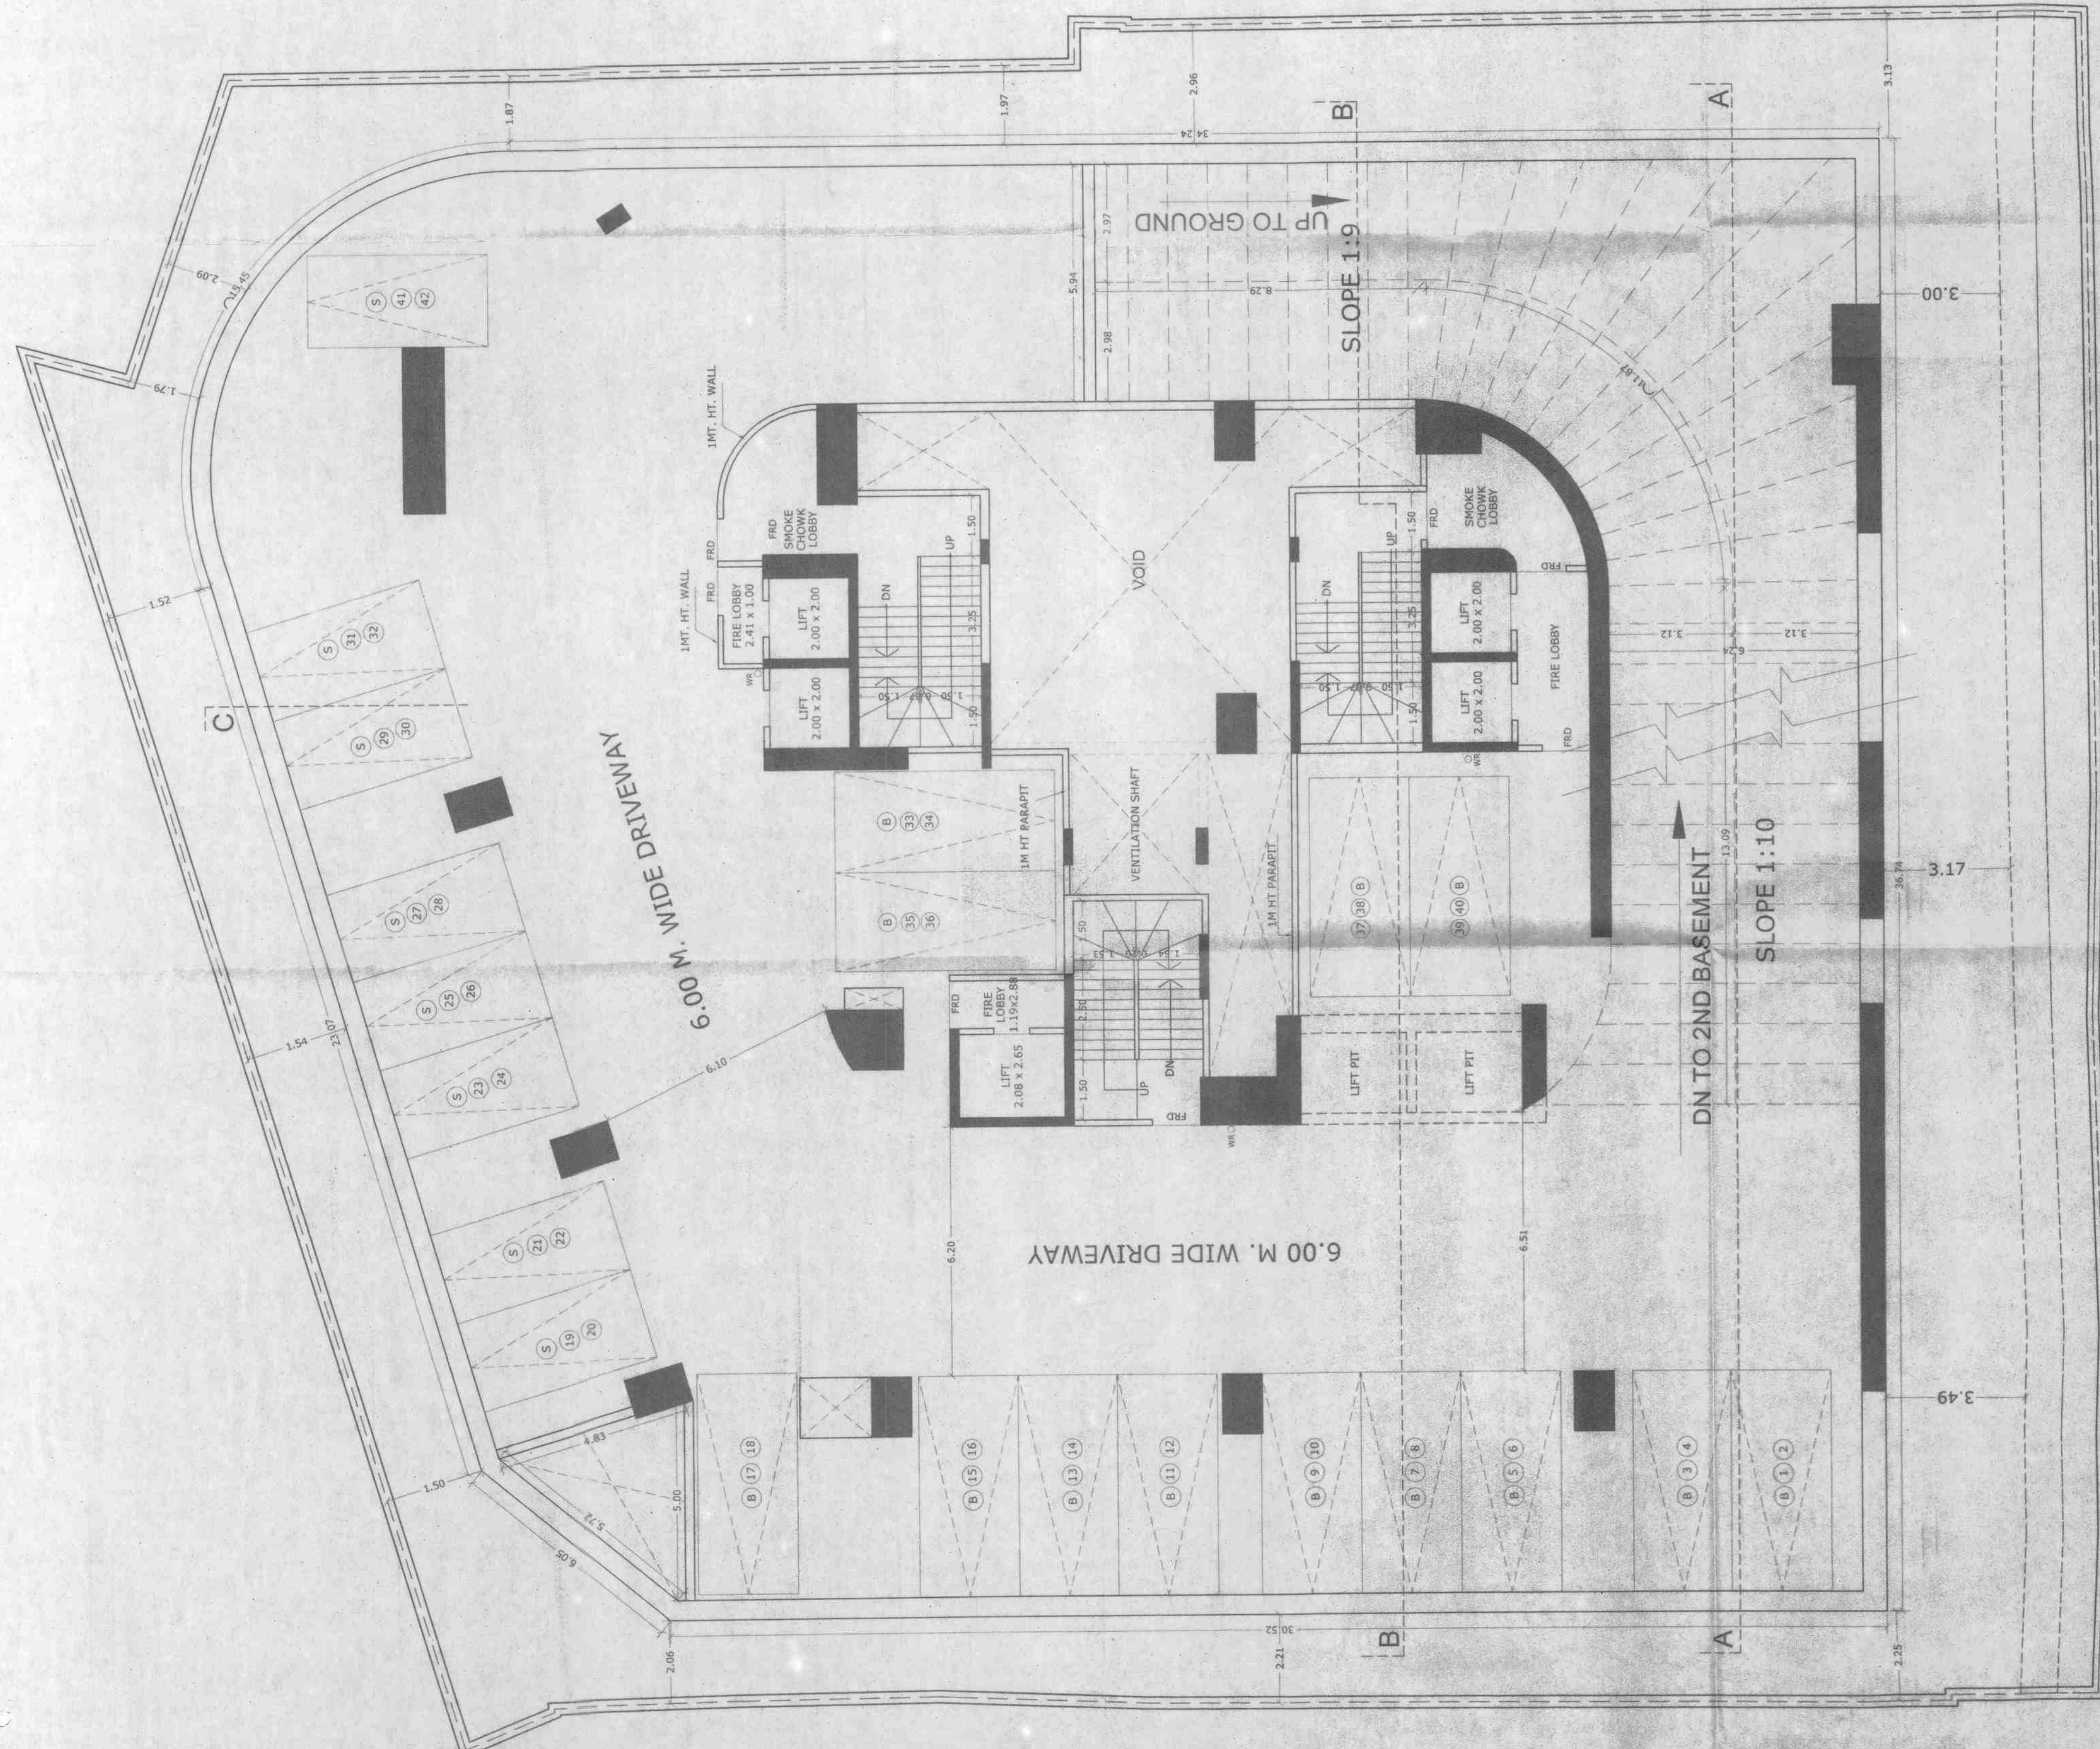

UPPER BASEMENT PLAN
SCALE = 1 : 100