


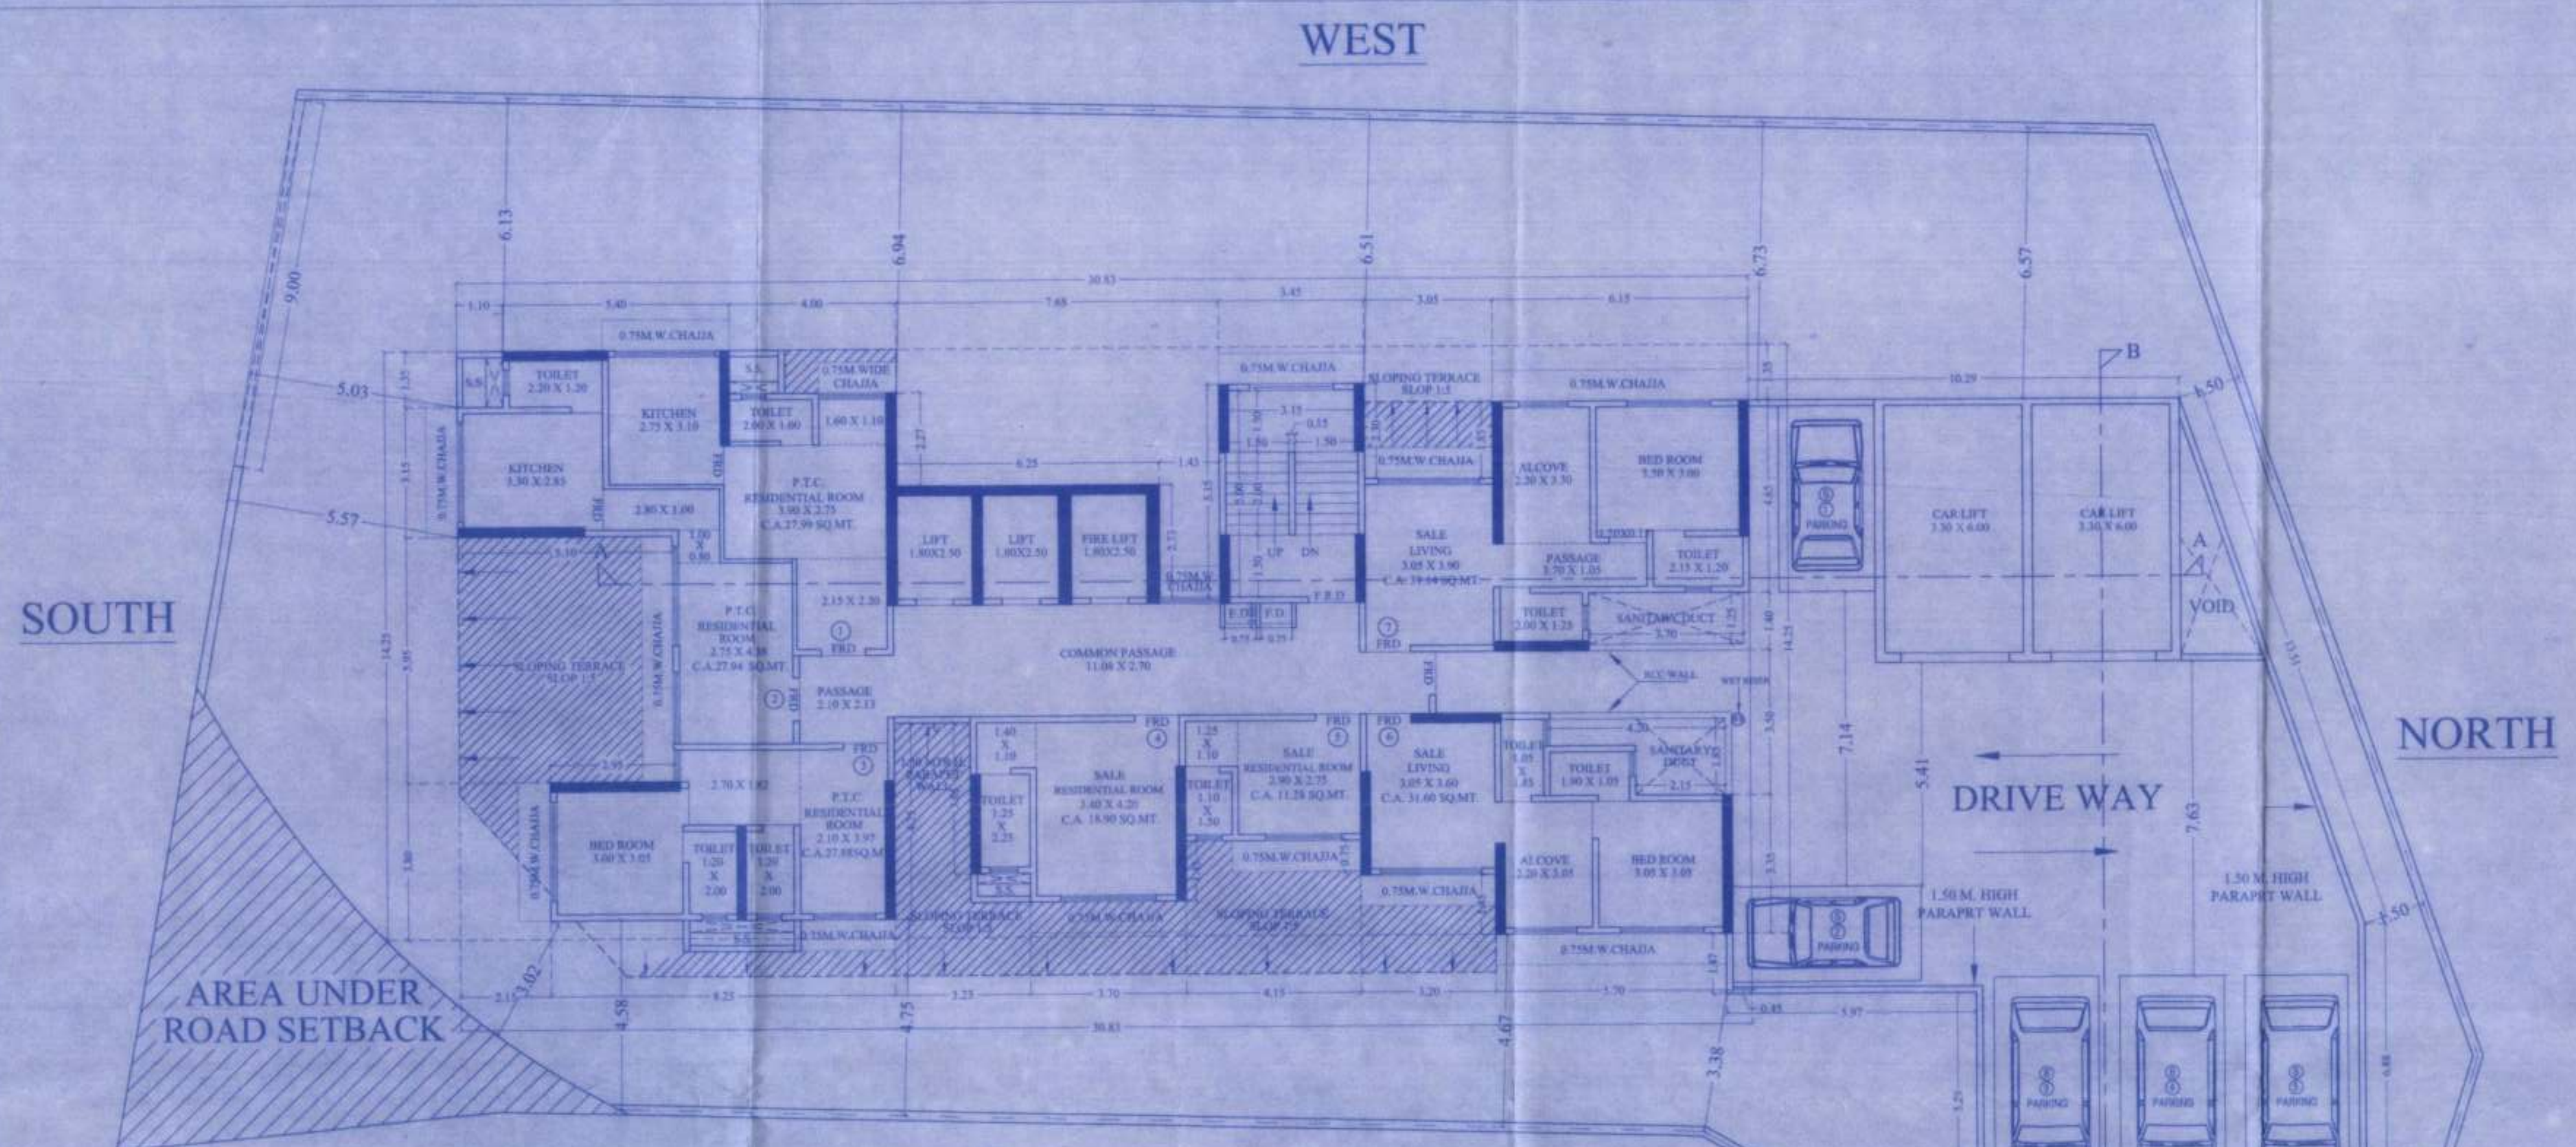


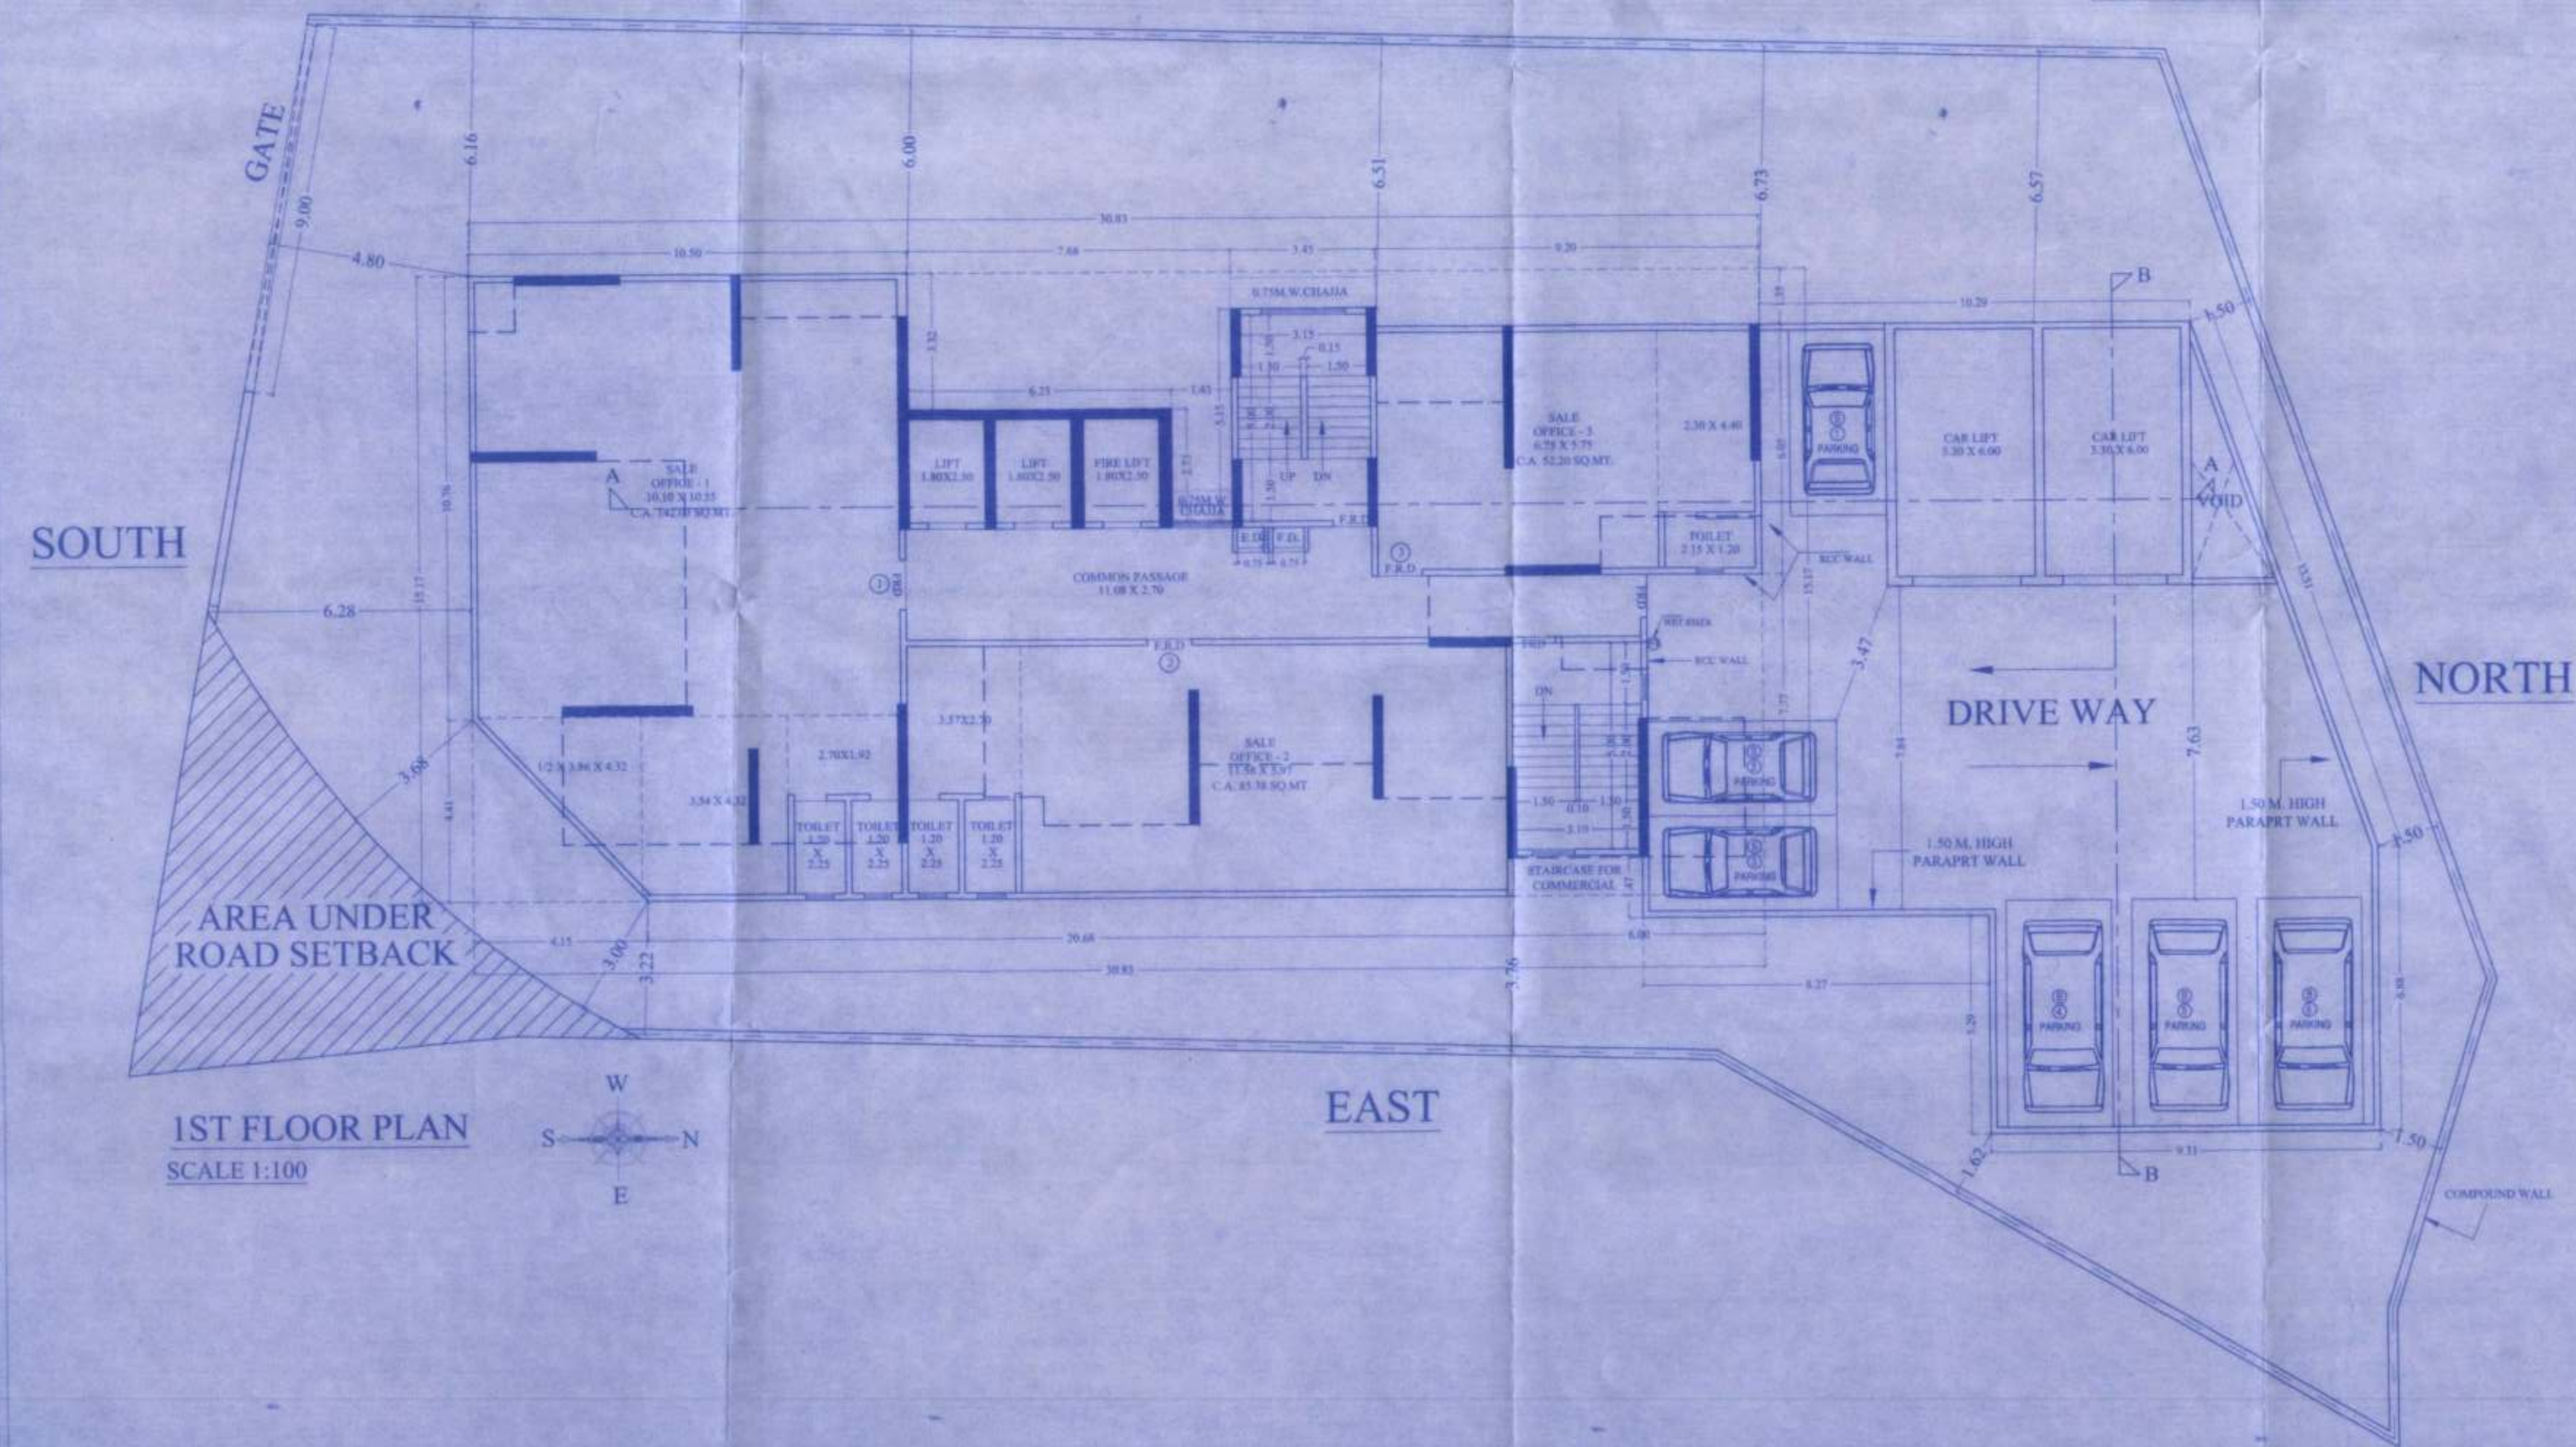




TYPICAL (2ND TO 5TH) FLOOR PLAN
SCALE 1:100

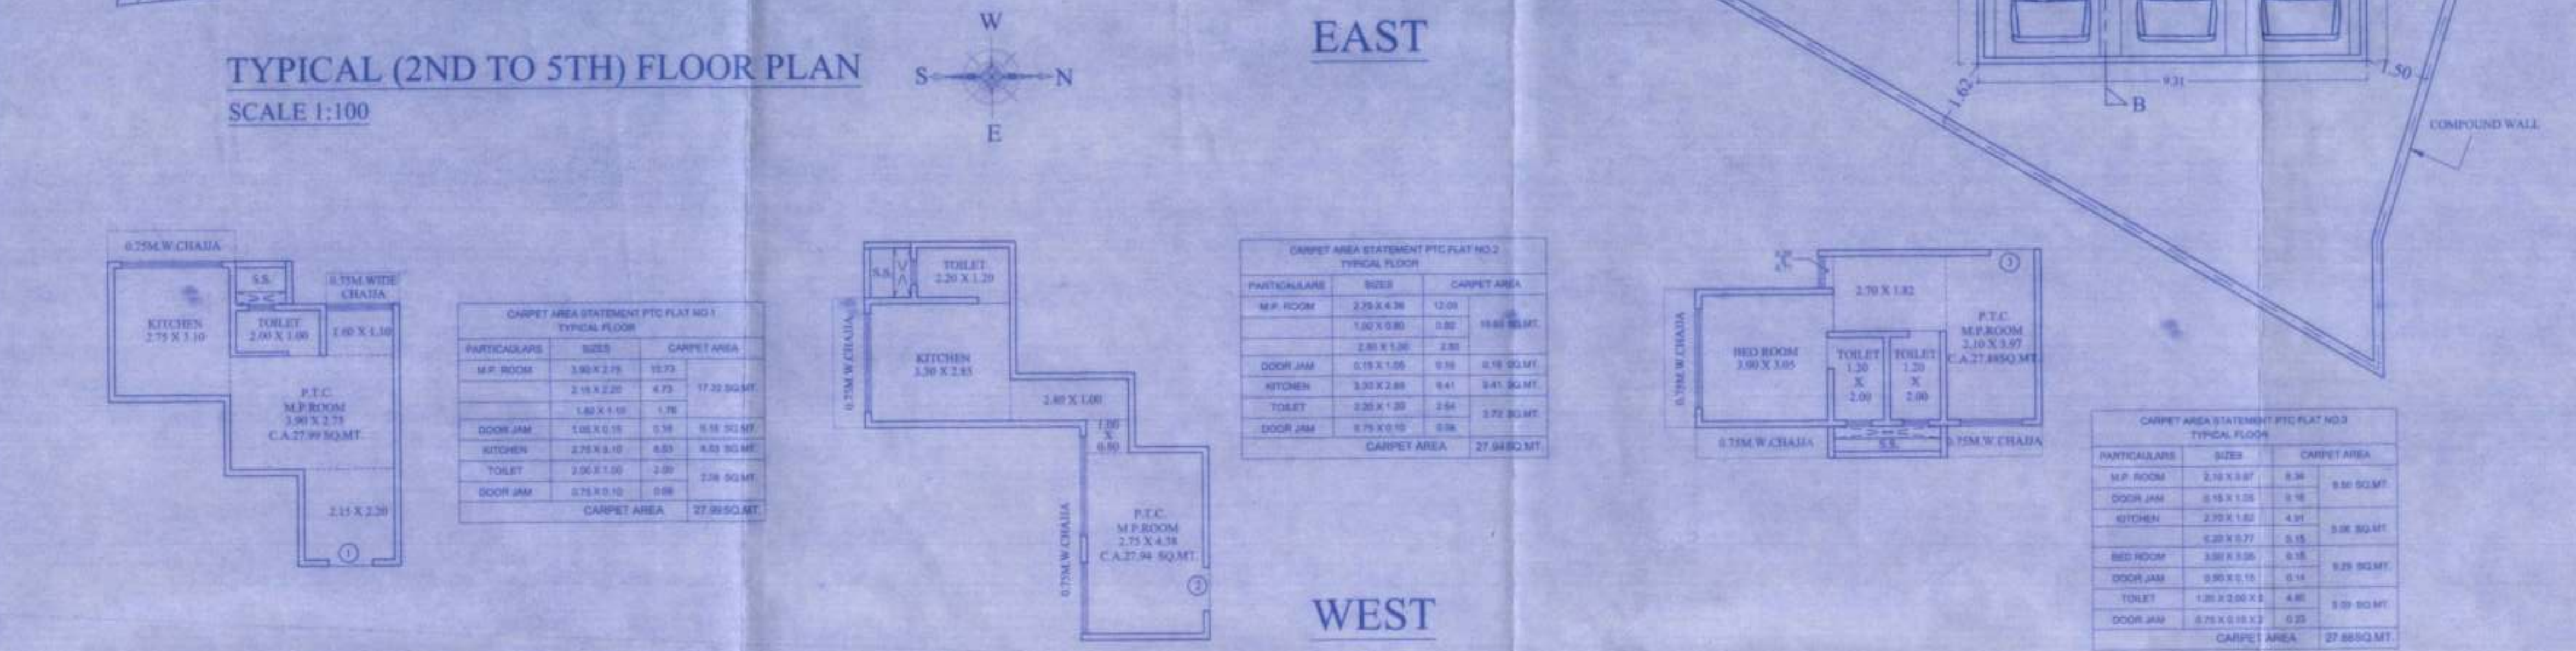


1ST FLOOR PLAN
SCALE 1:100

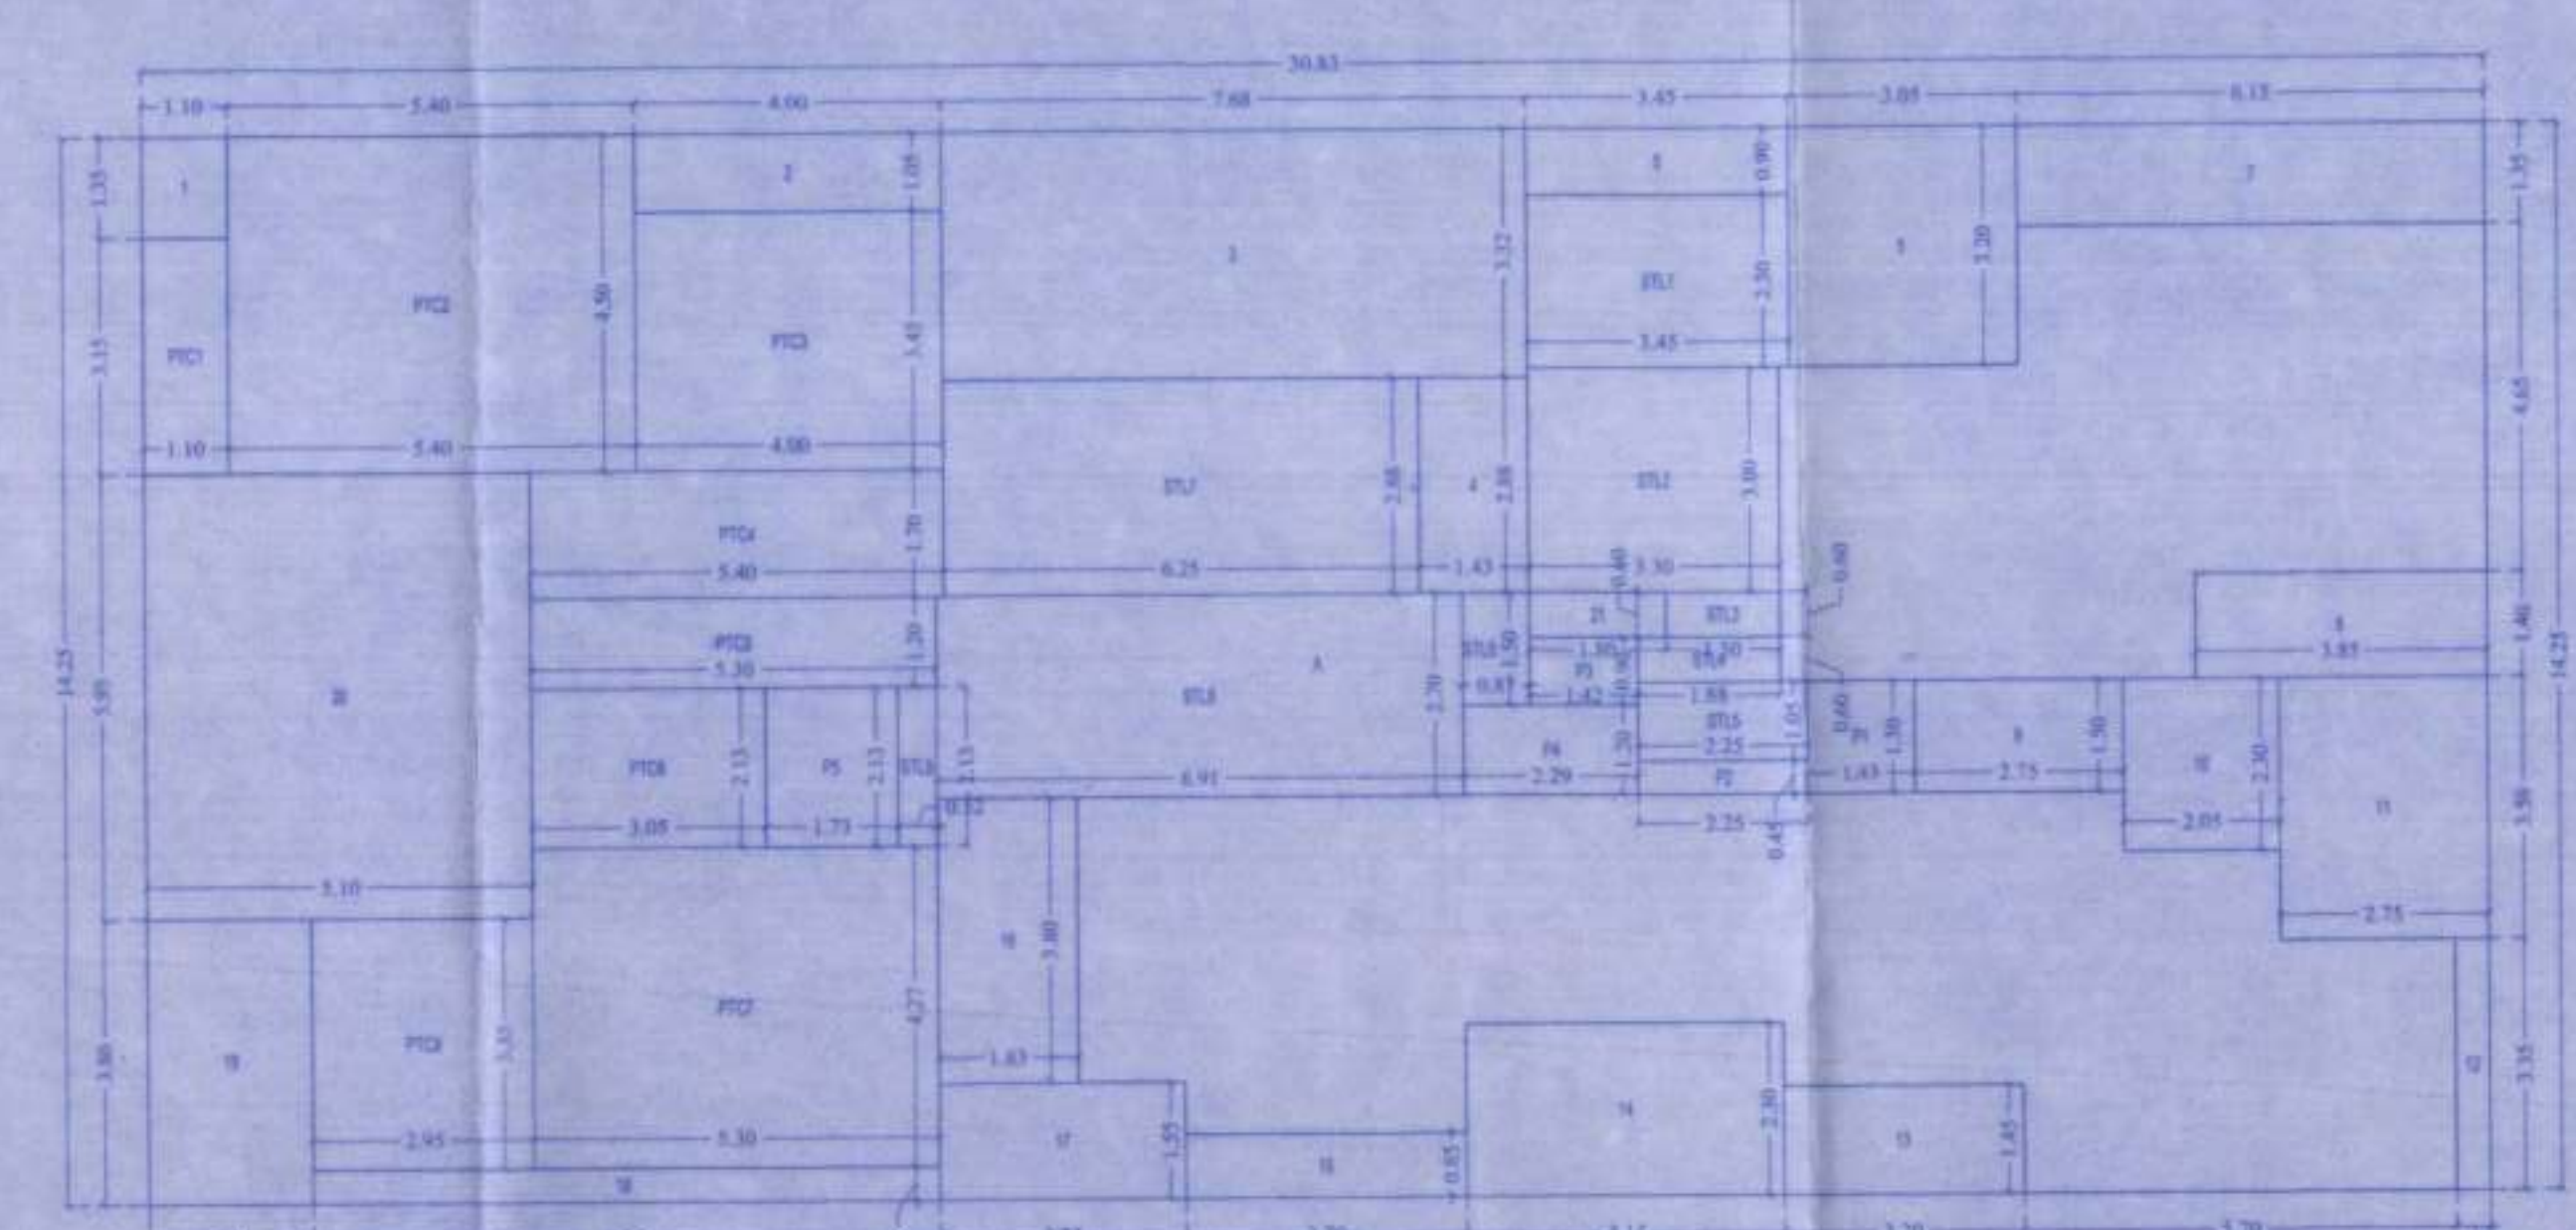


TYPICAL (2ND TO 5TH) FLOOR BUILT UP AREA LINE DIAGRAM
SCALE 1:100

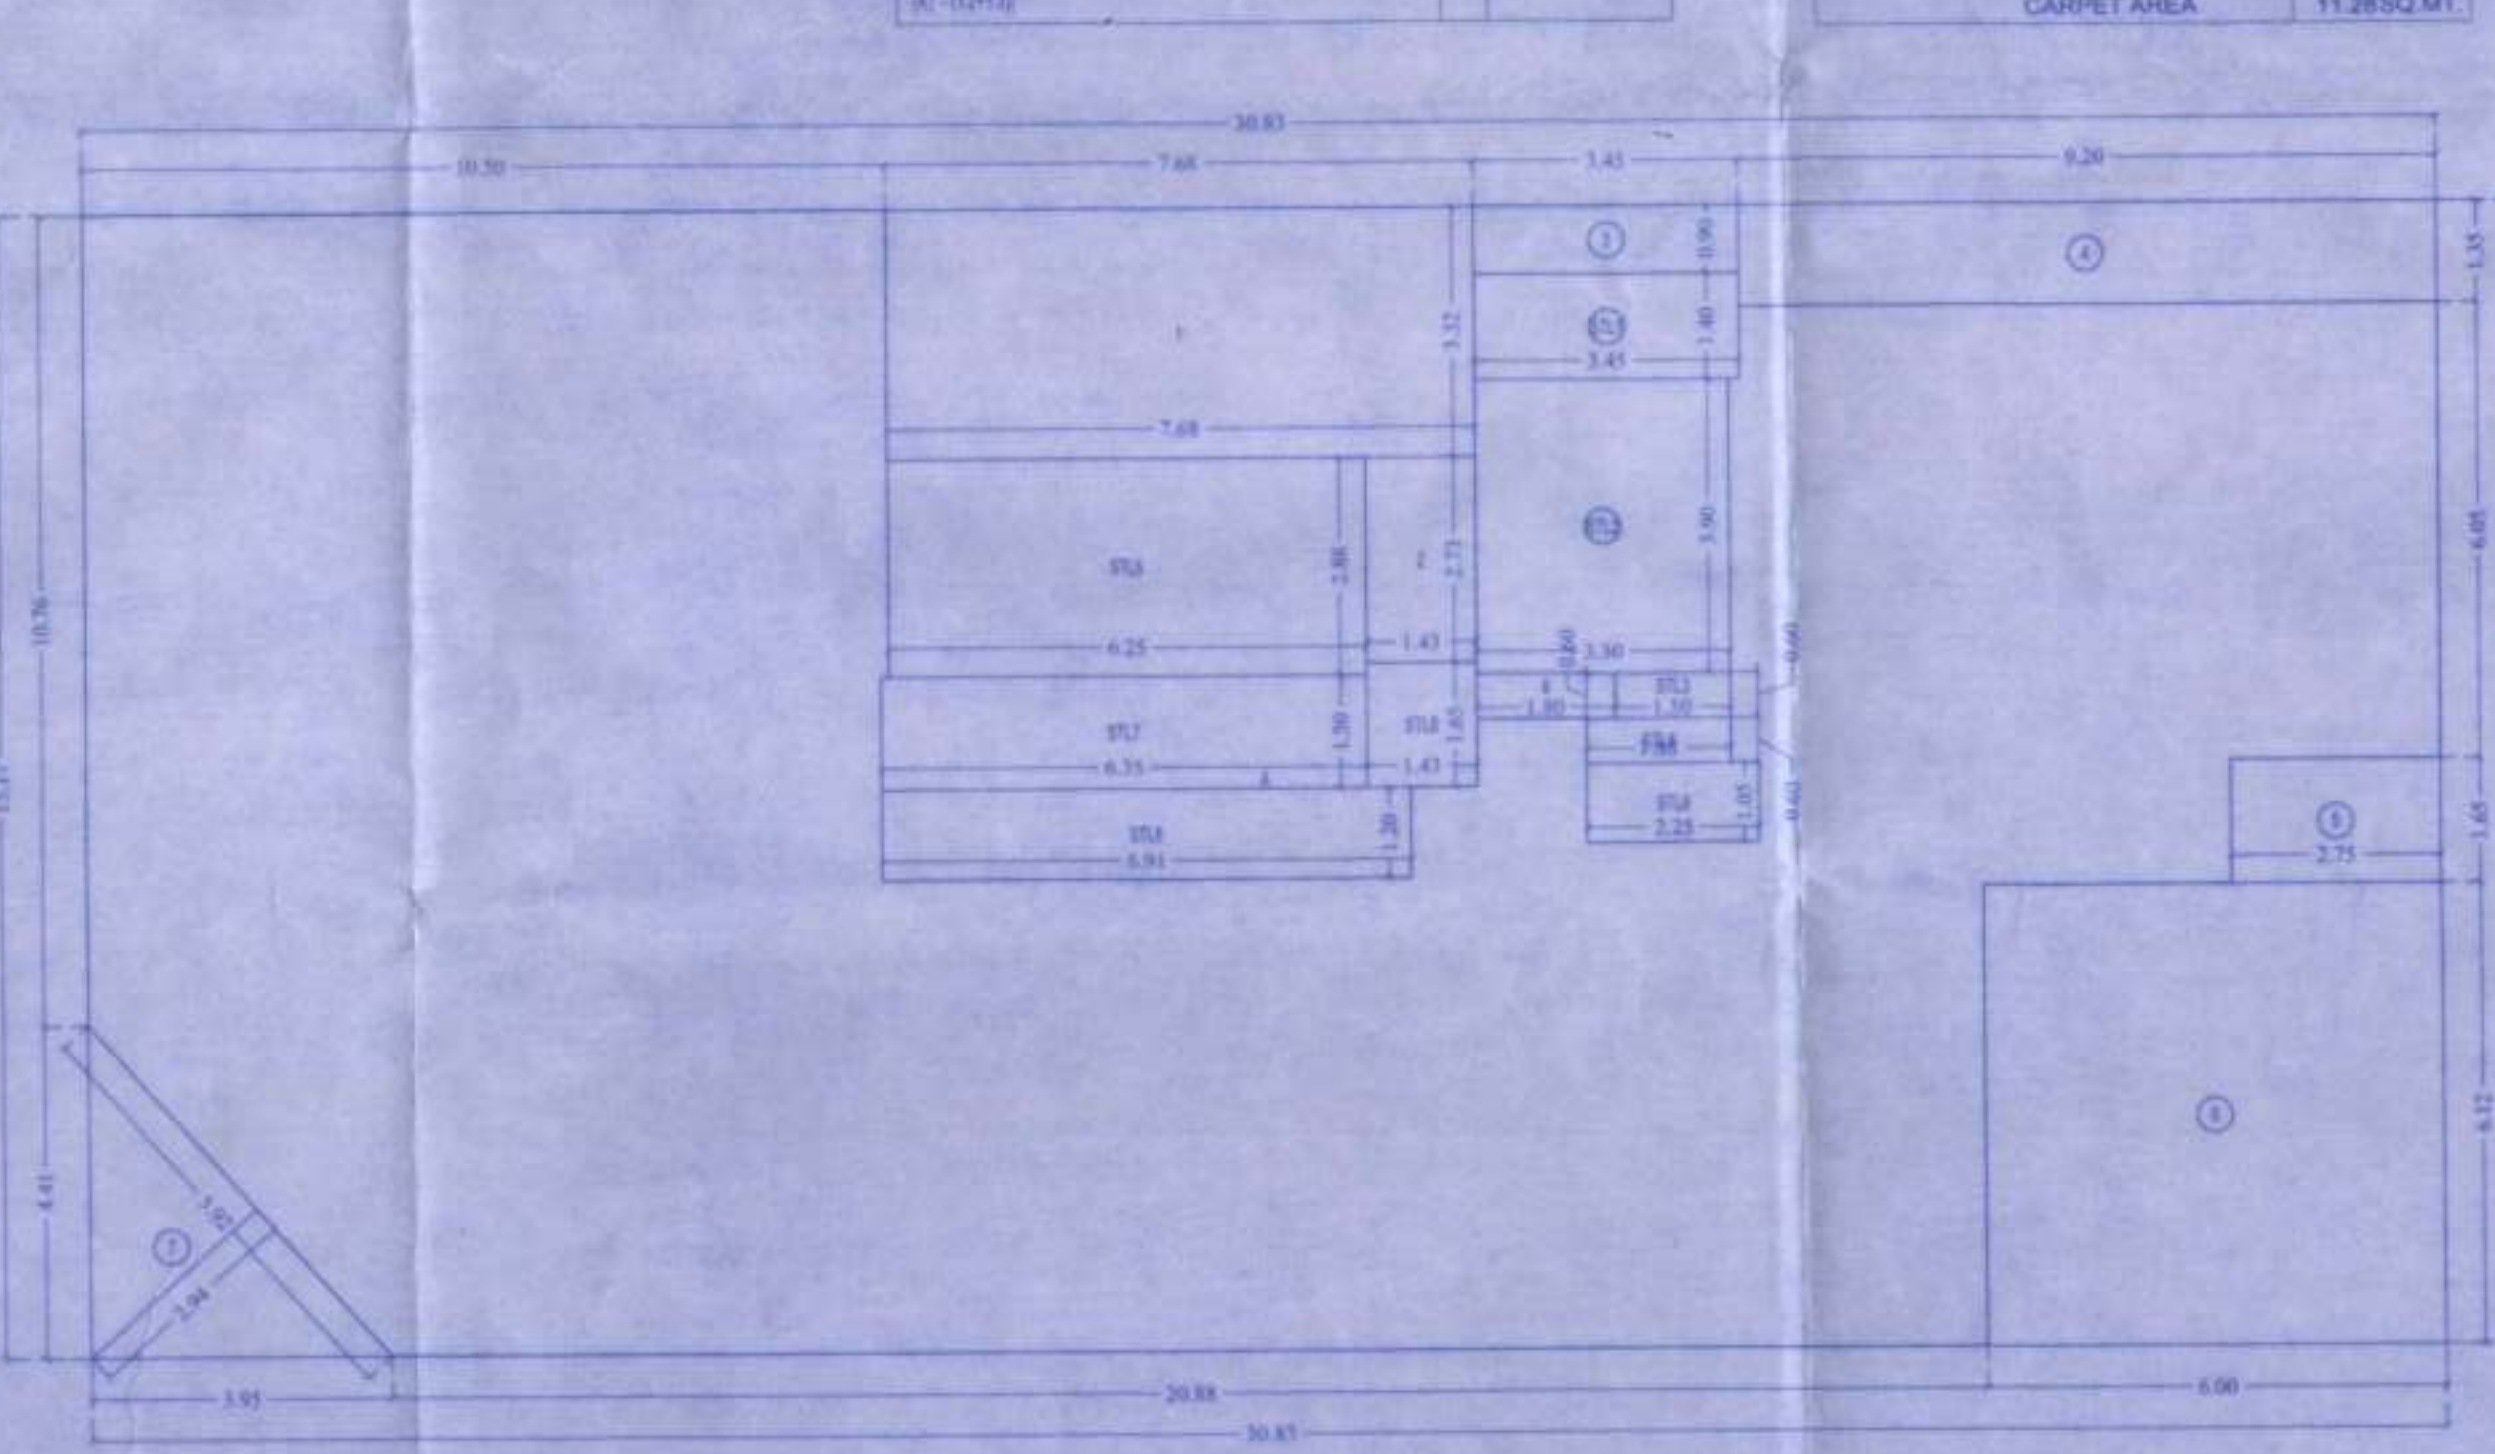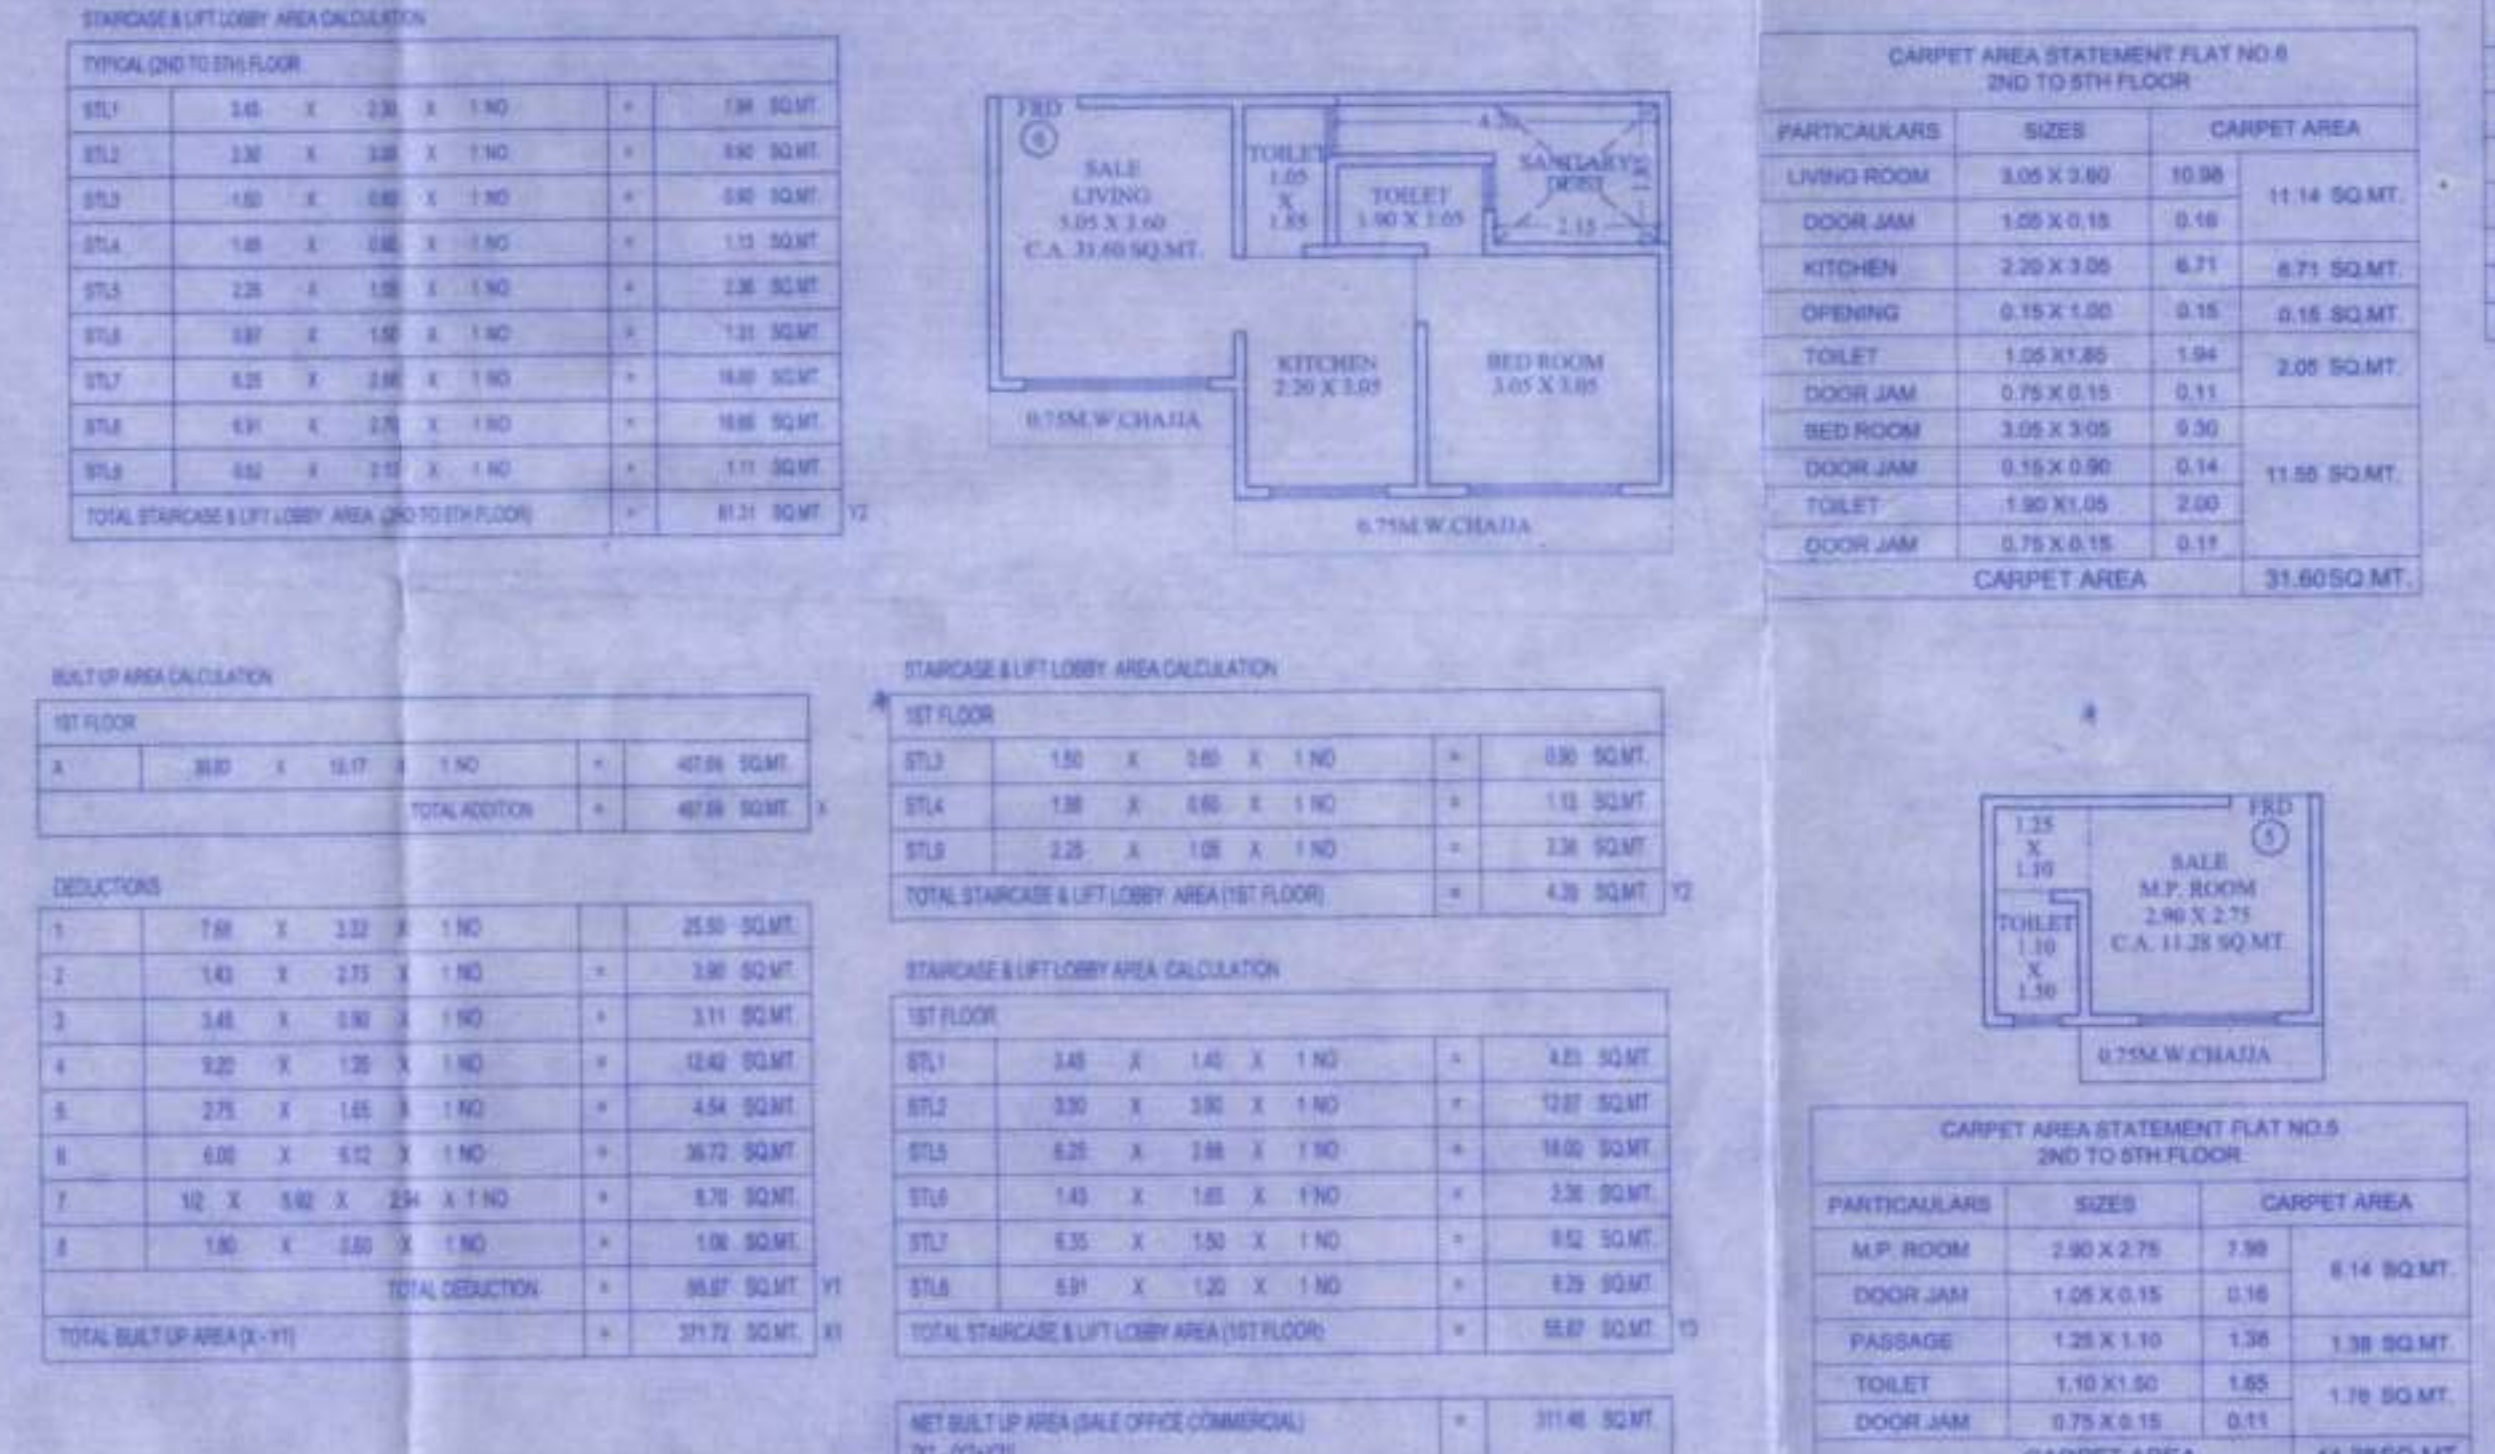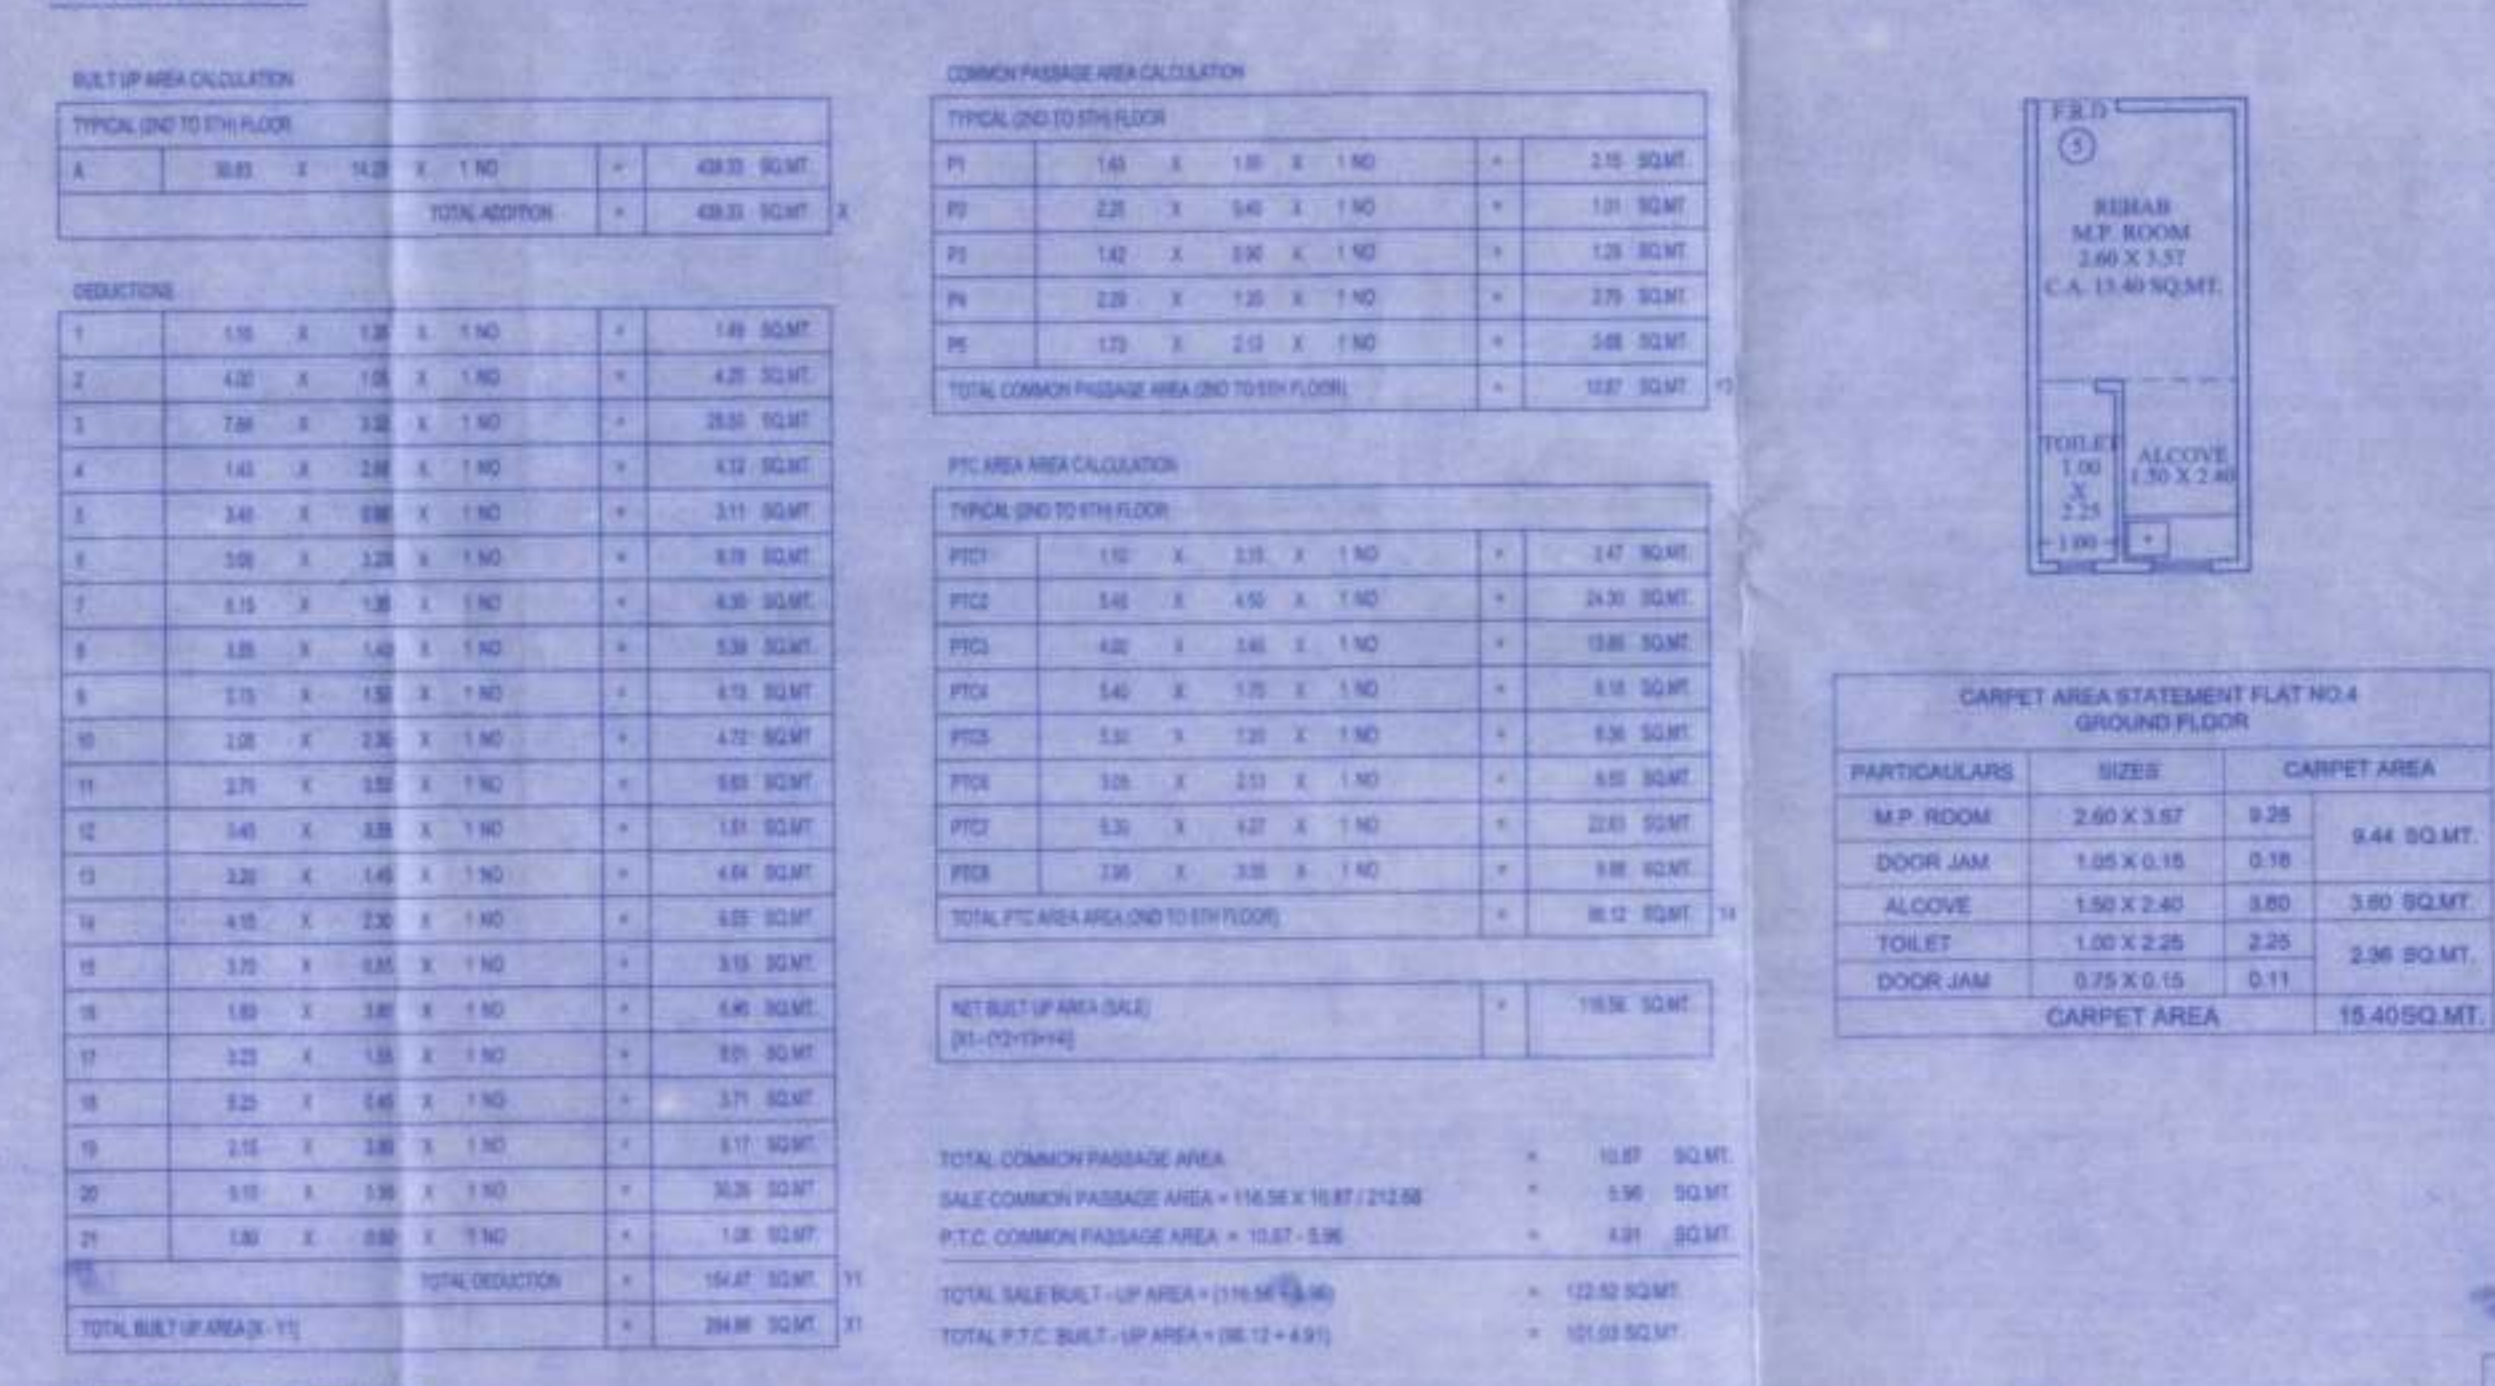


1ST FLOOR BUILT UP AREA LINE DIAGRAM
SCALE 1:100

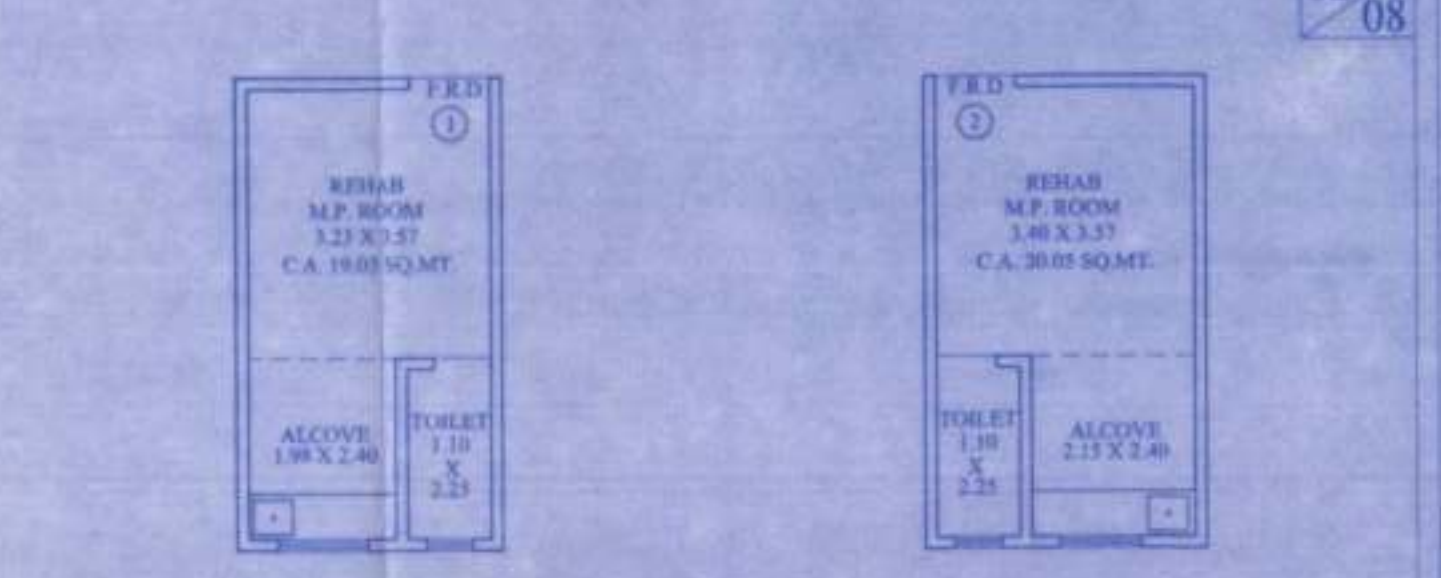

CARPET AREA STATEMENT FLAT NO.1 GROUND FLOOR		
PARTICULARS	SIZES	CARPET AREA
M.P. ROOM	3.00 X 3.00	9.00 SQ.MT.
DOOR JAM	1.00 X 0.15	0.15 SQ.MT.
ALCOVE	1.00 X 0.15	0.15 SQ.MT.
TILET	1.00 X 0.15	0.15 SQ.MT.
DOOR JAM	0.75 X 0.15	0.11 SQ.MT.
CARPET AREA		10.56 SQ.MT.

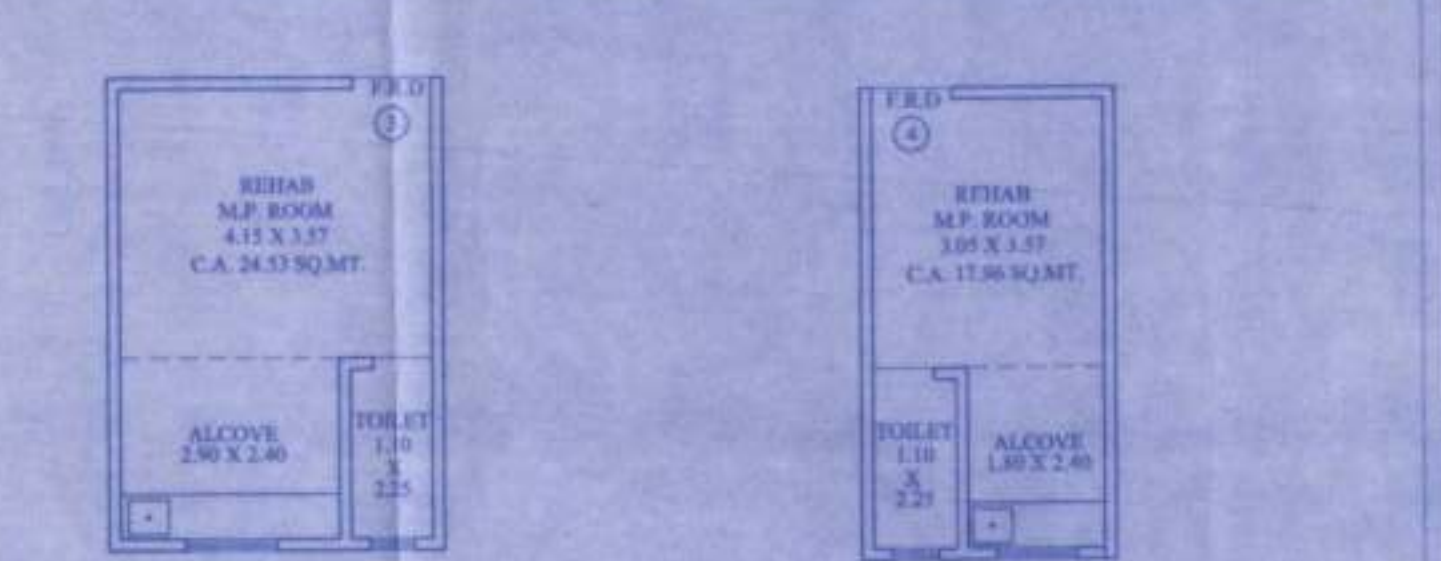

CARPET AREA STATEMENT FLAT NO.2 GROUND FLOOR		
PARTICULARS	SIZES	CARPET AREA
M.P. ROOM	3.00 X 3.00	9.00 SQ.MT.
DOOR JAM	1.00 X 0.15	0.15 SQ.MT.
ALCOVE	1.00 X 0.15	0.15 SQ.MT.
TILET	1.00 X 0.15	0.15 SQ.MT.
DOOR JAM	0.75 X 0.15	0.11 SQ.MT.
CARPET AREA		10.56 SQ.MT.

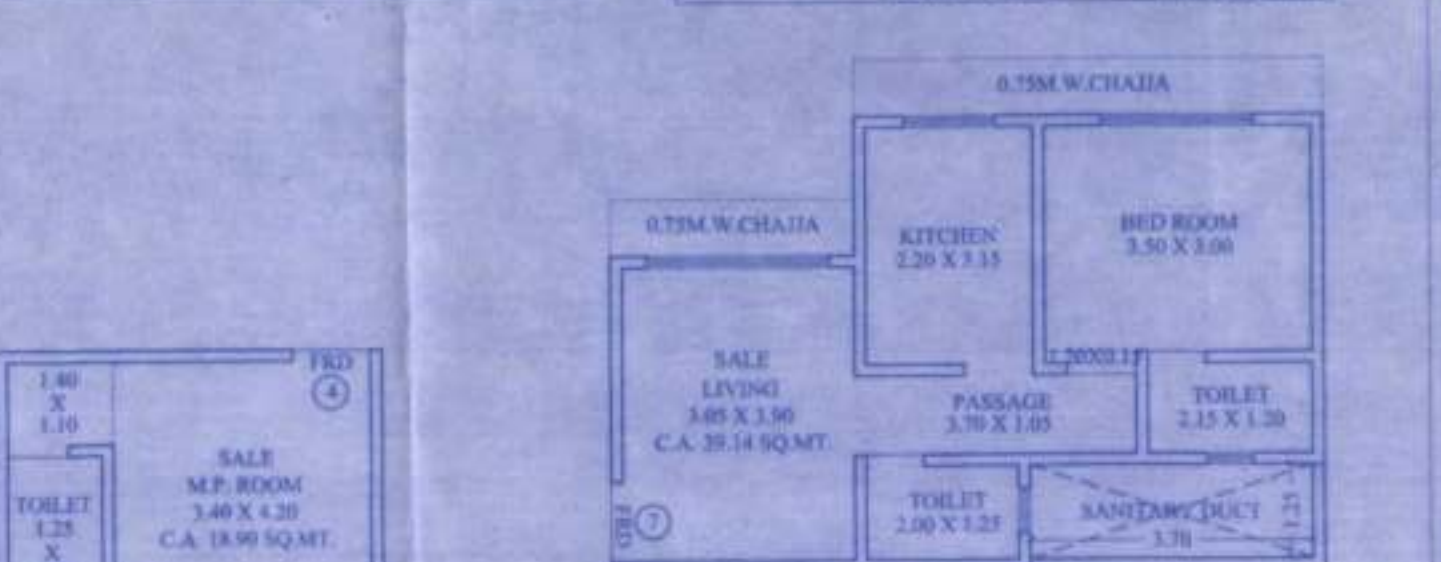

CARPET AREA STATEMENT FLAT NO.3 GROUND FLOOR		
PARTICULARS	SIZES	CARPET AREA
M.P. ROOM	3.00 X 3.00	9.00 SQ.MT.
DOOR JAM	1.00 X 0.15	0.15 SQ.MT.
ALCOVE	1.00 X 0.15	0.15 SQ.MT.
TILET	1.00 X 0.15	0.15 SQ.MT.
DOOR JAM	0.75 X 0.15	0.11 SQ.MT.
CARPET AREA		10.56 SQ.MT.



CARPET AREA STATEMENT FLAT NO.4 GROUND FLOOR		
PARTICULARS	SIZES	CARPET AREA
M.P. ROOM	3.00 X 3.00	9.00 SQ.MT.
DOOR JAM	1.00 X 0.15	0.15 SQ.MT.
ALCOVE	1.00 X 0.15	0.15 SQ.MT.
TILET	1.00 X 0.15	0.15 SQ.MT.
DOOR JAM	0.75 X 0.15	0.11 SQ.MT.
CARPET AREA		10.56 SQ.MT.



CARPET AREA STATEMENT FLAT NO.5 GROUND FLOOR		
PARTICULARS	SIZES	CARPET AREA
M.P. ROOM	3.00 X 3.00	9.00 SQ.MT.
DOOR JAM	1.00 X 0.15	0.15 SQ.MT.
ALCOVE	1.00 X 0.15	0.15 SQ.MT.
TILET	1.00 X 0.15	0.15 SQ.MT.
DOOR JAM	0.75 X 0.15	0.11 SQ.MT.
CARPET AREA		10.56 SQ.MT.



CARPET AREA STATEMENT FLAT NO.6 GROUND FLOOR		
PARTICULARS	SIZES	CARPET AREA
M.P. ROOM	3.00 X 3.00	9.00 SQ.MT.
DOOR JAM	1.00 X 0.15	0.15 SQ.MT.
ALCOVE	1.00 X 0.15	0.15 SQ.MT.
TILET	1.00 X 0.15	0.15 SQ.MT.
DOOR JAM	0.75 X 0.15	0.11 SQ.MT.
CARPET AREA		10.56 SQ.MT.

FORM - II

CONTENT OF SHEET

- 1ST FLOOR PLAN WITH BUILT UP AREA LINE DIAGRAM & BUILT UP AREA CALCULATION.
- TYPICAL (2ND TO 5TH) FLOOR PLAN WITH BUILT UP AREA LINE DIAGRAM & BUILT UP AREA CALCULATION.

CERTIFICATE OF AREA

CERTIFIED THAT I HAVE SURVEYED THE PLOT UNDER REFERENCE ON AND THAT THE DIMENSIONS OF SIDES, ETC. OF PLOT STATED ON THE PLAN

ARCHITECT DESCRIPTION OF PROPOSAL & PROPERTY

PROPOSED BUILDING IN THE S. R. SCHEME ON PLOT BEARING CTS NO. 881, 881/1 TO 22 OF MULUND (W), MUMBAI 400 078.

NAME OF SOCIETY

SAI KAUSHAL NIWAS

NAME & SIGN. OF OWNER

M/S SAI KAUSHAL BUILDCON.

For SAI KAUSHAL BUILDCON

Partner

STAMP OF DATE OF RECEIPT OF PLANS

STAMP OF DATE OF APPROVAL OF PLANS

Approved Subject to the condition mentioned in this office permission Letter no. SRA/ENR/11/P/UT/0114/2020/ENR/14P

Executive Engineer
Slum Rehabilitation Authority

REVISION	DATE	DESCRIPTION	SIGNATURE

JOB NO.	00
DRN BY	
CHK BY	
SCALE	AS SHOWN
NORTH	

SAI ASSOCIATES
ARCHITECT AND INT. DESIGNER
103, 11TH FLOOR, OPAL SQUARE,
NEAR MIDC, WAGLE ESTATE,
THANE (W). 022 28813569