



CONTENTS OF SHEET

REVISION NO. 2
 AREA COVERED BY FLOOR PLAN: 4.40
 AREA COVERED BY FLOOR PLAN: 4.40
 AREA COVERED BY FLOOR PLAN: 4.40

FOOTING
 ABOVE

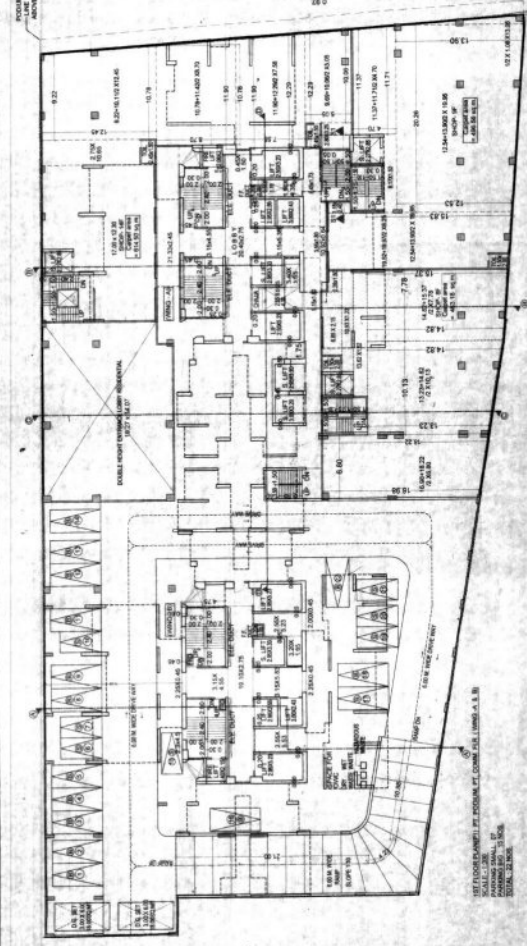

1ST FLOOR PLAN: PT. EXTENSION AT CORNER (FLOOR A & B)
 SCALE: 1:200
 DRAWING NO. 101
 DATE: 10/10/2023

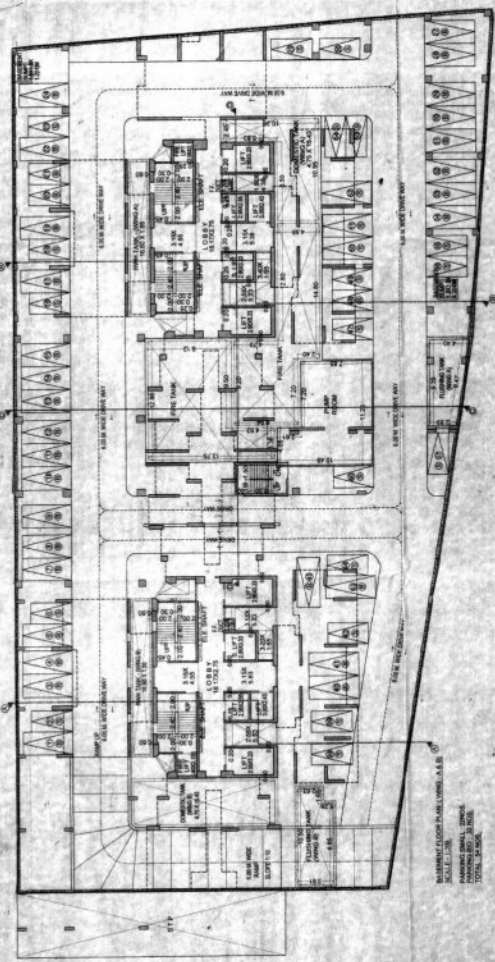

2ND FLOOR PLAN: PT. EXTENSION AT CORNER (FLOOR A & B)
 SCALE: 1:200
 DRAWING NO. 102
 DATE: 10/10/2023


FORM - 11

CONSTRUCTION AREA CALCULATION

NO.	DESCRIPTION	AREA (SQ. M)
1	1.00	1.00
2	2.00	2.00
3	3.00	3.00
100	100.00	100.00

TOTAL STAIRCASE AREA: 100.00 SQ. M

TOTAL STAIRCASE AREA: 100.00 SQ. M

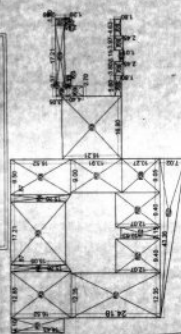

3RD FLOOR PLAN: PT. EXTENSION AT CORNER (FLOOR A & B)
 SCALE: 1:200
 DRAWING NO. 103
 DATE: 10/10/2023

FORM - 11

CONSTRUCTION AREA CALCULATION

NO.	DESCRIPTION	AREA (SQ. M)
1	1.00	1.00
2	2.00	2.00
3	3.00	3.00
100	100.00	100.00

TOTAL STAIRCASE AREA: 100.00 SQ. M

TOTAL STAIRCASE AREA: 100.00 SQ. M

4TH FLOOR PLAN: PT. EXTENSION AT CORNER (FLOOR A & B)
 SCALE: 1:200
 DRAWING NO. 104
 DATE: 10/10/2023

FORM - 11

DESCRIPTION OF PROPOSAL & PROPERTY

PROPOSED ELEM RECONSTRUCTION OF PROPERTY

C.T. NO. 33.35 22.77 TO 22.38 OF PILLAGE

KARNALI (W) KARALI NO. 40007

NAME OF THE OWNER AND SIGNATURE

MS. RAJULI REALTORS PVT. LTD.

STAMP AND DATE OF APPROVAL OF PLANS

STAMP

DATE

NAME & SIGNATURE OF ARCHITECTS

ARCHITECT

VISHWAS SATODIA

