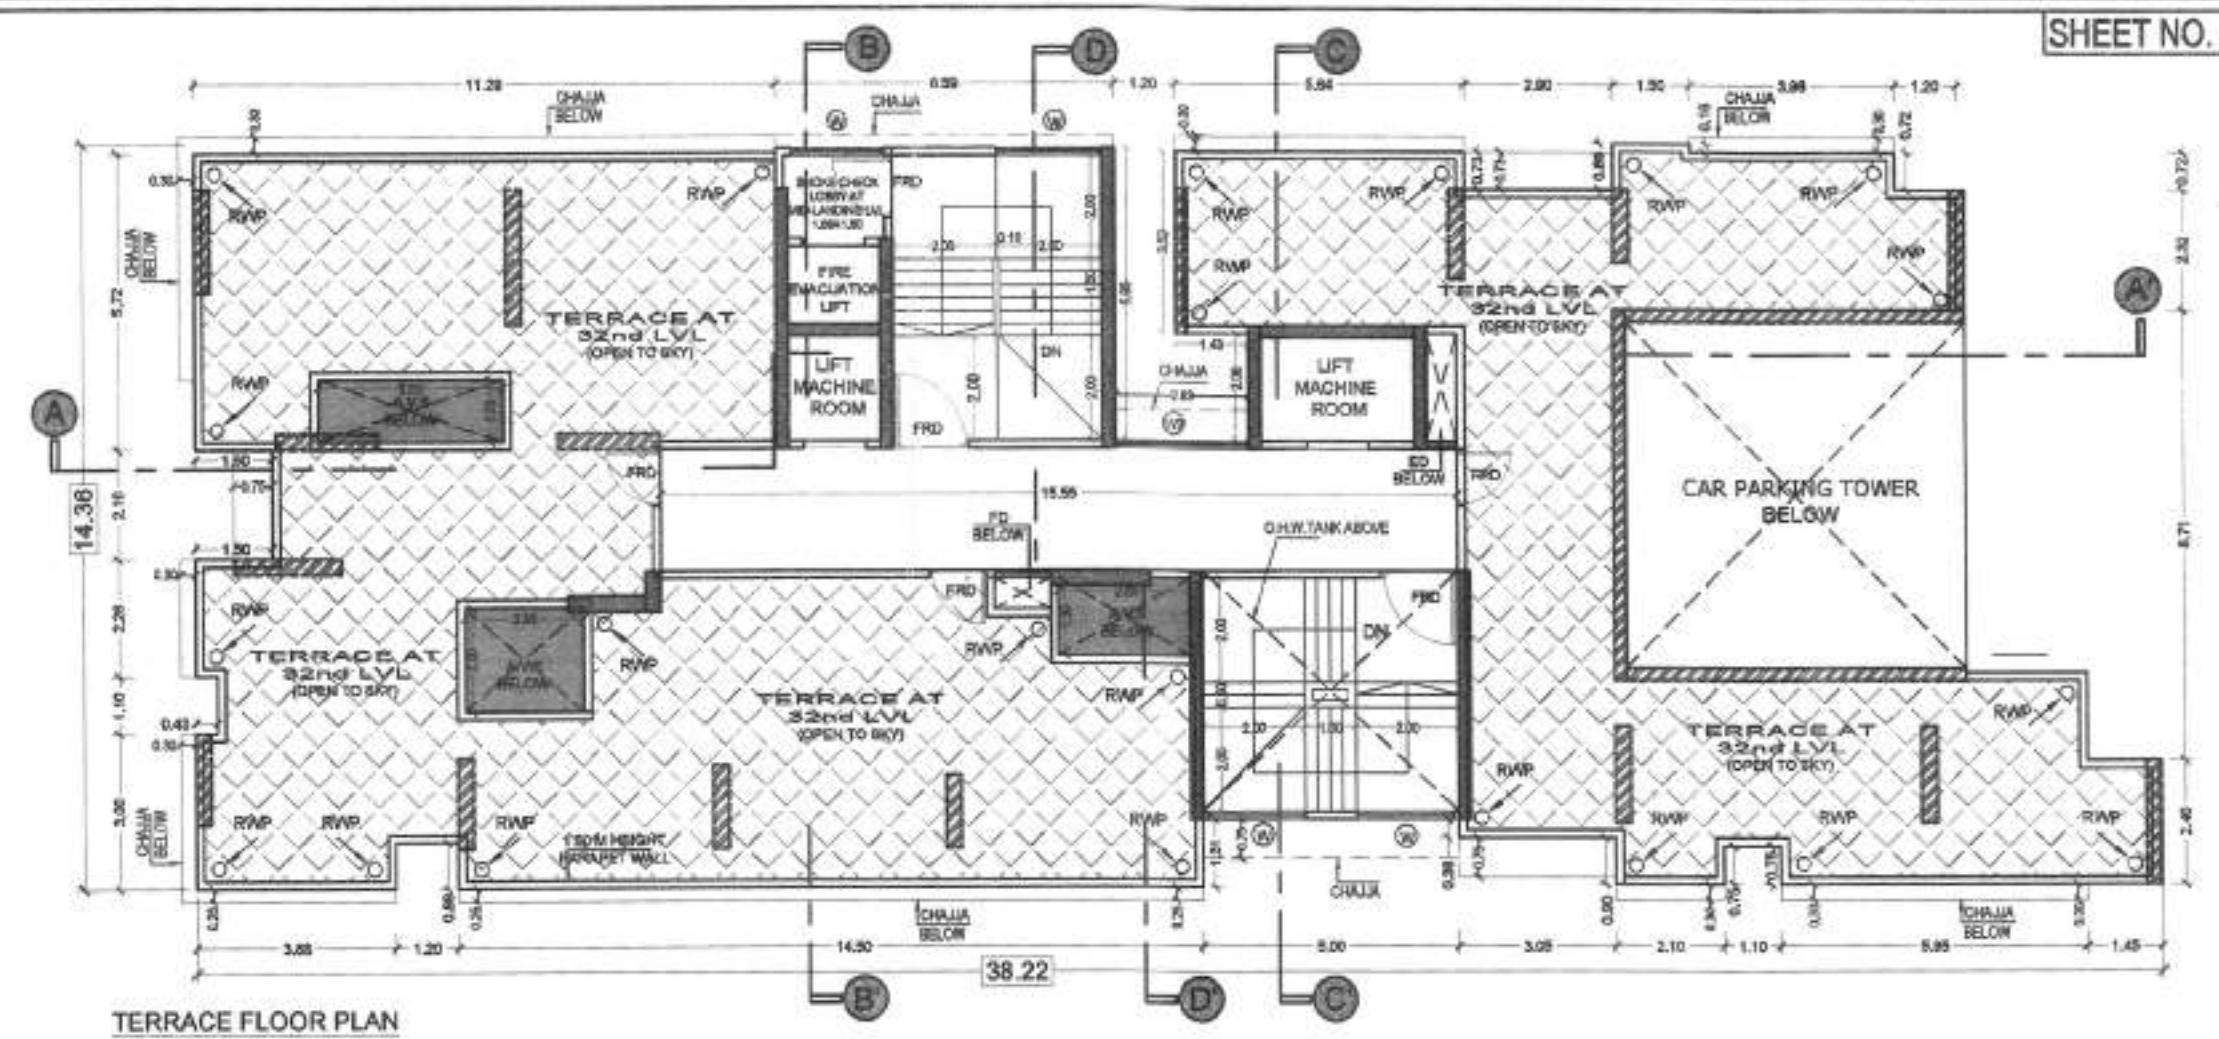
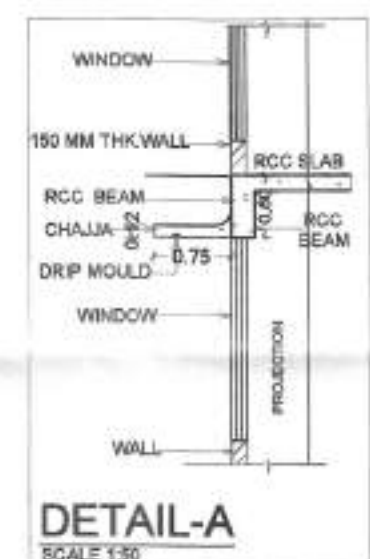
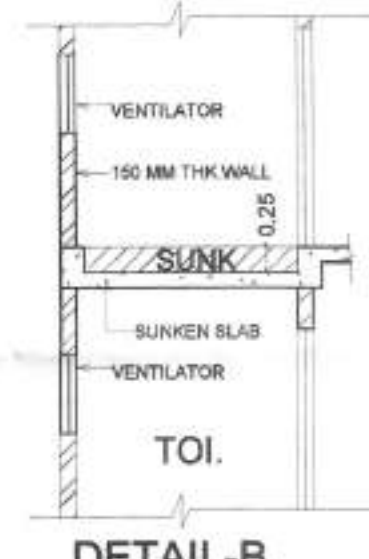


TERRACE FLOOR PLAN
SCALE: 1:100

SUMMARY OF B.U.A					STAIRCASE FOR PAYING PREMIUM	
FLOOR		NET B.U.A. (SQ.M.)	FUNG. AREA (SQ.M.)	GROSS B.U.A. (SQ.M.)	FLOOR	(SQ.M.)
GROUND FLOOR	COMM. REEL.	117.47	44.68	172.15	GR. FLOOR	116.85
		5.44	1.90	7.34		
1ST FLOOR		229.14	80.20	309.34	1ST FLOOR	106.78
2ND FLOOR		229.14	80.20	309.34	2ND FLOOR	106.78
3RD FLOOR		229.14	80.20	309.34	3RD FLOOR	106.78
4TH FLOOR		229.14	80.20	309.34	4TH FLOOR	106.78
5TH FLOOR		229.14	80.20	309.34	5TH FLOOR	106.78
6TH FLOOR		229.14	80.20	309.34	6TH FLOOR	106.78
7TH FLOOR		229.14	80.20	309.34	7TH FLOOR	106.78
8TH FLOOR		164.12	57.44	221.56	8TH FLOOR	106.78
9TH FLOOR		229.14	80.20	309.34	9TH FLOOR	106.78
10TH FLOOR		229.14	80.20	309.34	10TH FLOOR	106.78
11TH FLOOR		229.14	80.20	309.34	11TH FLOOR	106.78
12TH FLOOR		229.14	80.20	309.34	12TH FLOOR	106.78
13TH FLOOR		229.14	80.20	309.34	13TH FLOOR	106.78
14TH FLOOR		229.14	80.20	309.34	14TH FLOOR	106.78
15TH FLOOR		164.12	57.44	221.56	15TH FLOOR	106.78
16TH FLOOR		229.14	80.20	309.34	16TH FLOOR	106.78
17TH FLOOR		229.14	80.20	309.34	17TH FLOOR	106.78
18TH FLOOR		229.14	80.20	309.34	18TH FLOOR	106.78
19TH FLOOR		229.14	80.20	309.34	19TH FLOOR	106.78
20TH FLOOR		229.14	80.20	309.34	20TH FLOOR	106.78
21ST FLOOR		229.14	80.20	309.34	21ST FLOOR	106.78
22ND FLOOR		164.12	57.44	221.56	22ND FLOOR	106.78
23RD FLOOR		229.14	80.20	309.34	23RD FLOOR	106.78
24TH FLOOR		229.14	80.20	309.34	24TH FLOOR	106.78
25TH FLOOR		229.14	80.20	309.34	25TH FLOOR	106.78
26TH FLOOR		229.14	80.20	309.34	26TH FLOOR	106.78
27TH FLOOR		229.14	80.20	309.34	27TH FLOOR	106.78
28TH FLOOR		229.14	80.20	309.34	28TH FLOOR	106.78
29TH FLOOR		200.44	70.15	270.59	29TH FLOOR	106.78
30TH FLOOR		229.14	80.20	309.34	30TH FLOOR	106.78
31ST FLOOR		141.83	49.65	191.48	31ST FLOOR	106.78
EXCESS REFUGE AREA						
	1TH FLOOR	2.53	0.89	3.42		
	15TH FLOOR	2.53	0.89	3.42		
	22ND FLOOR	2.53	0.89	3.42		
	28TH FLOOR	5.84	2.04	7.88		
TOTAL		6938.84	2428.60	9367.44		3427.03

DETAIL-A
SCALE 1:30DETAIL-B
SCALE 1:30

CONTENT OF SHEET.

SECTION A-A' & TERRACE FLOOR PLAN

DESCRIPTION OF PROPOSAL & PROPERTY

PROPOSED RE-DEVELOPMENT OF BUILDING NO. 38 KNOWN AS "TAGORE NAGAR SHREE DHANLAXMI CO. OP. HSG. LTD." ON PLOT BEARING C.T.S. NO. 355 (PT) OF VILLAGE HARIYALI, TAGORE NAGAR, VIKROLI (E), MUMBAI - 400 083.

NAME OF OWNER

SIGNED IN TOKEN OF APPROVED SUBJECT TO REQUIREMENT UNDER NO. 12/1984/25

DR. CHIEF FIRE OFFICER (E.S. UNIT) MUMBAI FIRE BRIGADE

STAMP OF DATE OF RECEIPT OF PLANS




STAMP OF APPROVAL OF PLANS

NAME ADDRESS & SIGN OF ARCHITECT

ARCHITECT - MUNDRAZEE
OFFICE NO. 1101, 11TH FLOOR, SATRA PLAZA
PLOT NO. 18 & 20, PALM BEACH ROAD, SECTOR-180,
VASHI, NAVI MUMBAI - 400703
TEL. (91) 022-2744 0501/022-2744 2320
MOBILE: 98660 78955, E-mail: spacdesign@gmail.com

SPACE DESIGN
Architects, Planners & Interior Designers

SECTION A-A'
SCALE: 1:100

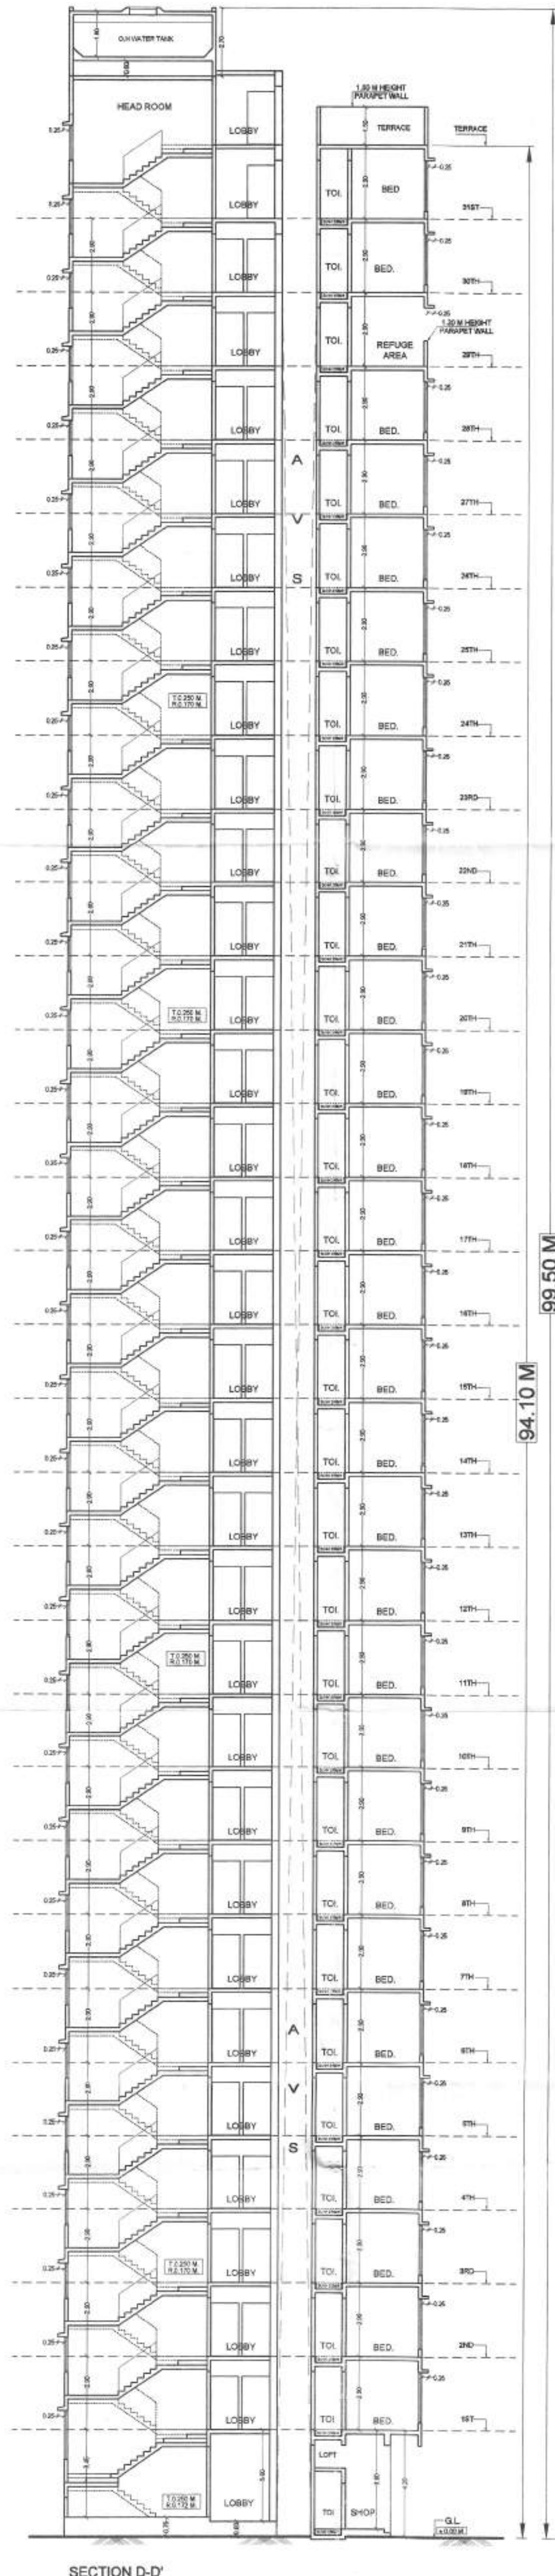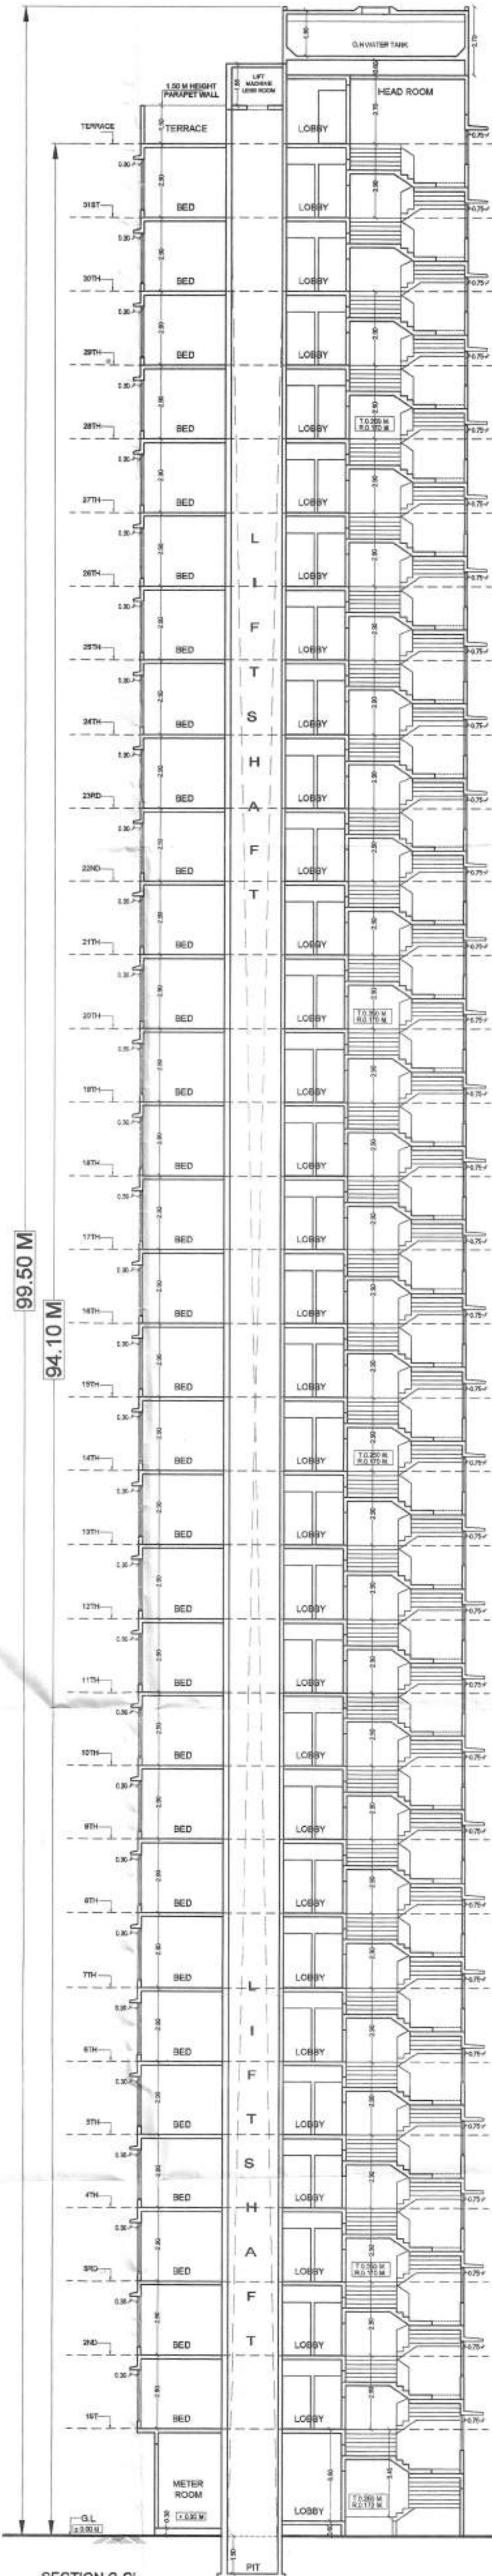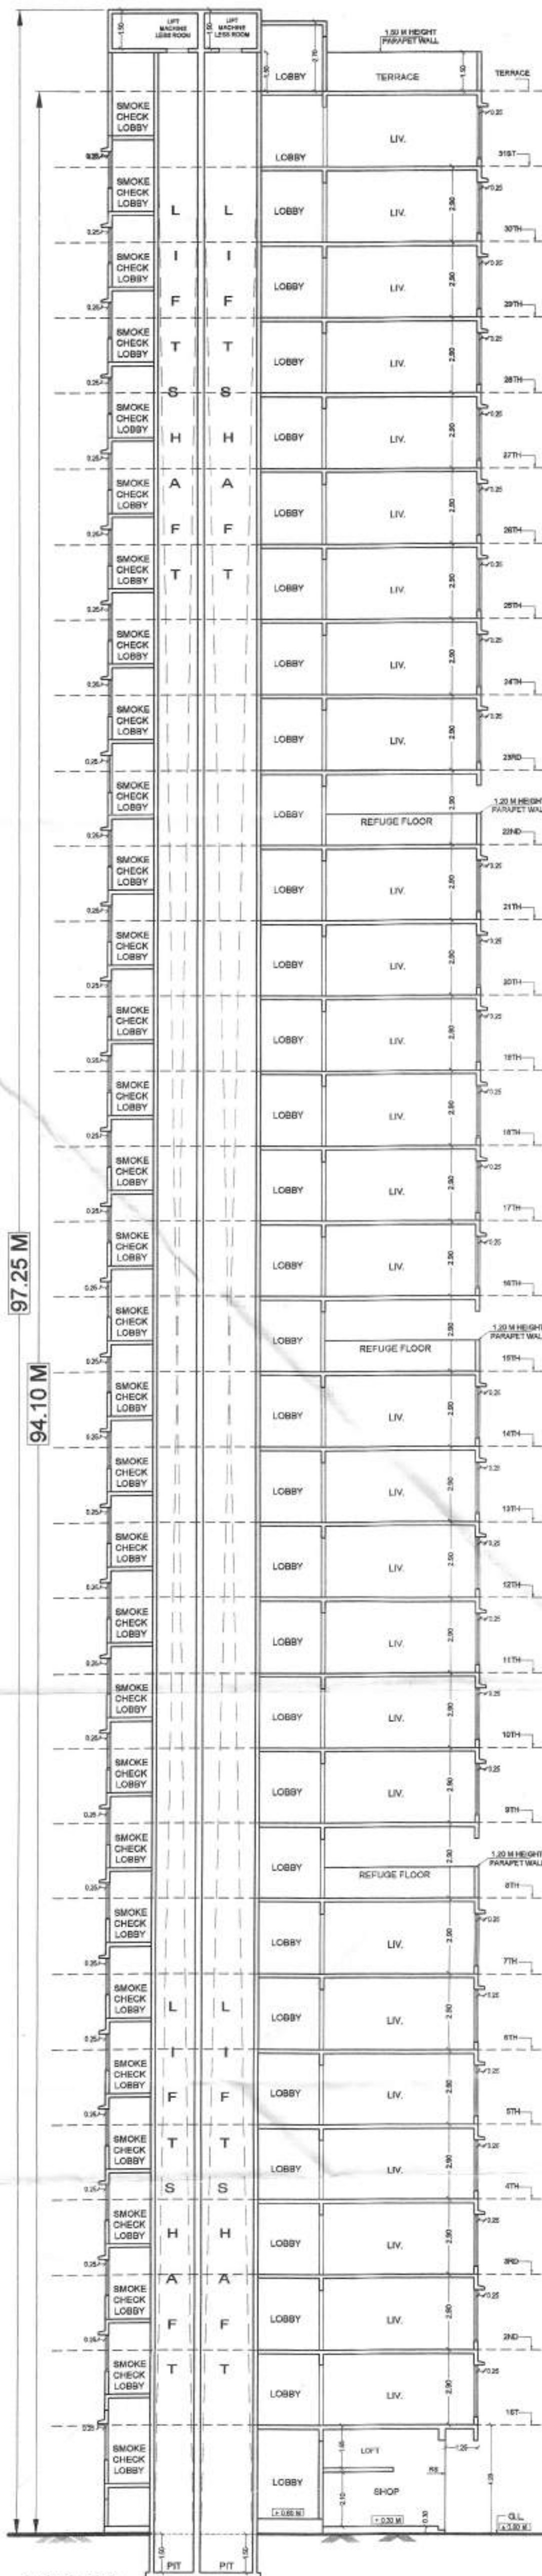

SIGNED IN TOKEN OF APPROVED SUBJECT
TO REQUIREMENT UNDER NO. 114102/22
114102/22
DY. CHIEF FIRE OFFICER (E.S./VI)
MUMBAI FIRE BRIGADE
Mumbai
02/11/2022

CONTENT OF SHEET.			
SECTION B-B' & SECTION C-C', SECTION D-D'			
DESCRIPTION OF PROPOSAL & PROPERTY			
PROPOSED RE-DEVELOPMENT OF BUILDING NO. 38 KNOWN AS "TAGORE NAGAR SHREE DHANLAXMI CO.OP.HSG.LTD." ON PLOT BEARING C.T.S. NO. 355 (PT) OF VILLAGE HARIYAL, TAGORE NAGAR, VIKROLI (E), MUMBAI - 400 083.			
NAME OF OWNER			
M/S. TAGORE NAGAR SHREE DHANLAXMI CO.OP.HSG.LTD.			
SCALE	DATE	SIGNATURE	CHECKED BY
1 : 100	08/01/2022	GAURI	M.F.
DRG. NO. 4/4	REVISION	DESCRIPTION	
STAMP OF DATE OF RECEIPT OF PLANS		STAMP OF APPROVAL OF PLANS	
NAME ADDRESS & SIGN OF ARCHITECT			
ARCHITECT : JAYENDU FLIZELLE			
OFFICE NO. 1101, 11TH FLOOR, SATRA PLAZA, PLOT NO. 15 & 20, PALM BEACH ROAD, SECTOR-19D, VASHI, NAWI MUMBAI - 400703 TEL. (91) 222-2764 0367 / 022-2764 2323 MOBILE: 98697 70503, E-mail: jayenduf@rediffmail.com			
 SPACE DESIGN Architects, Planners & Interior Designers			