
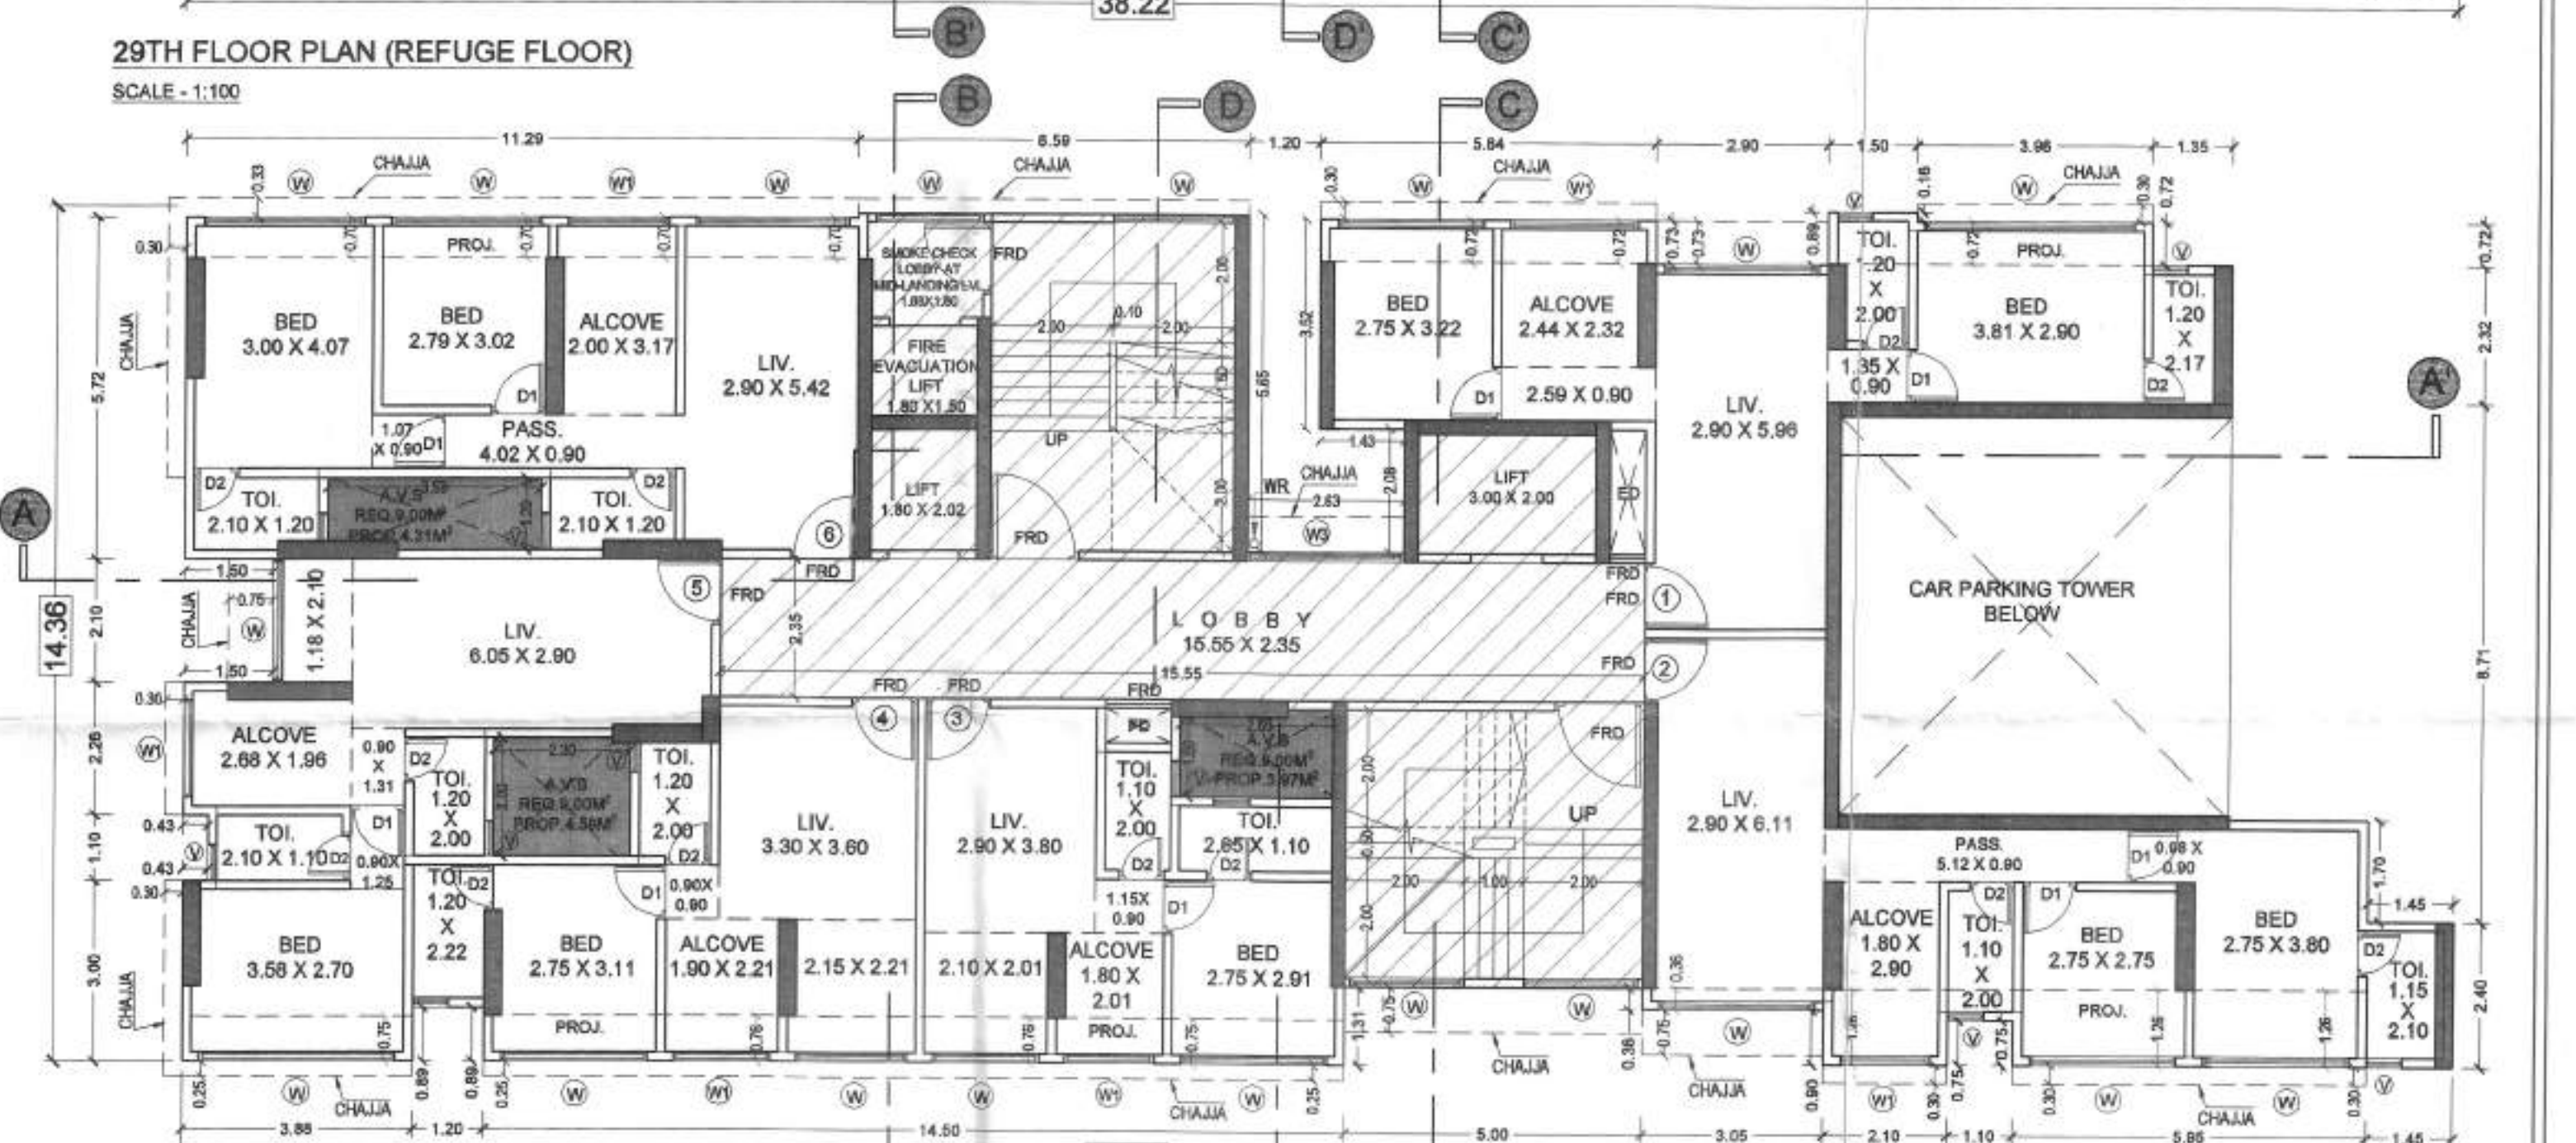
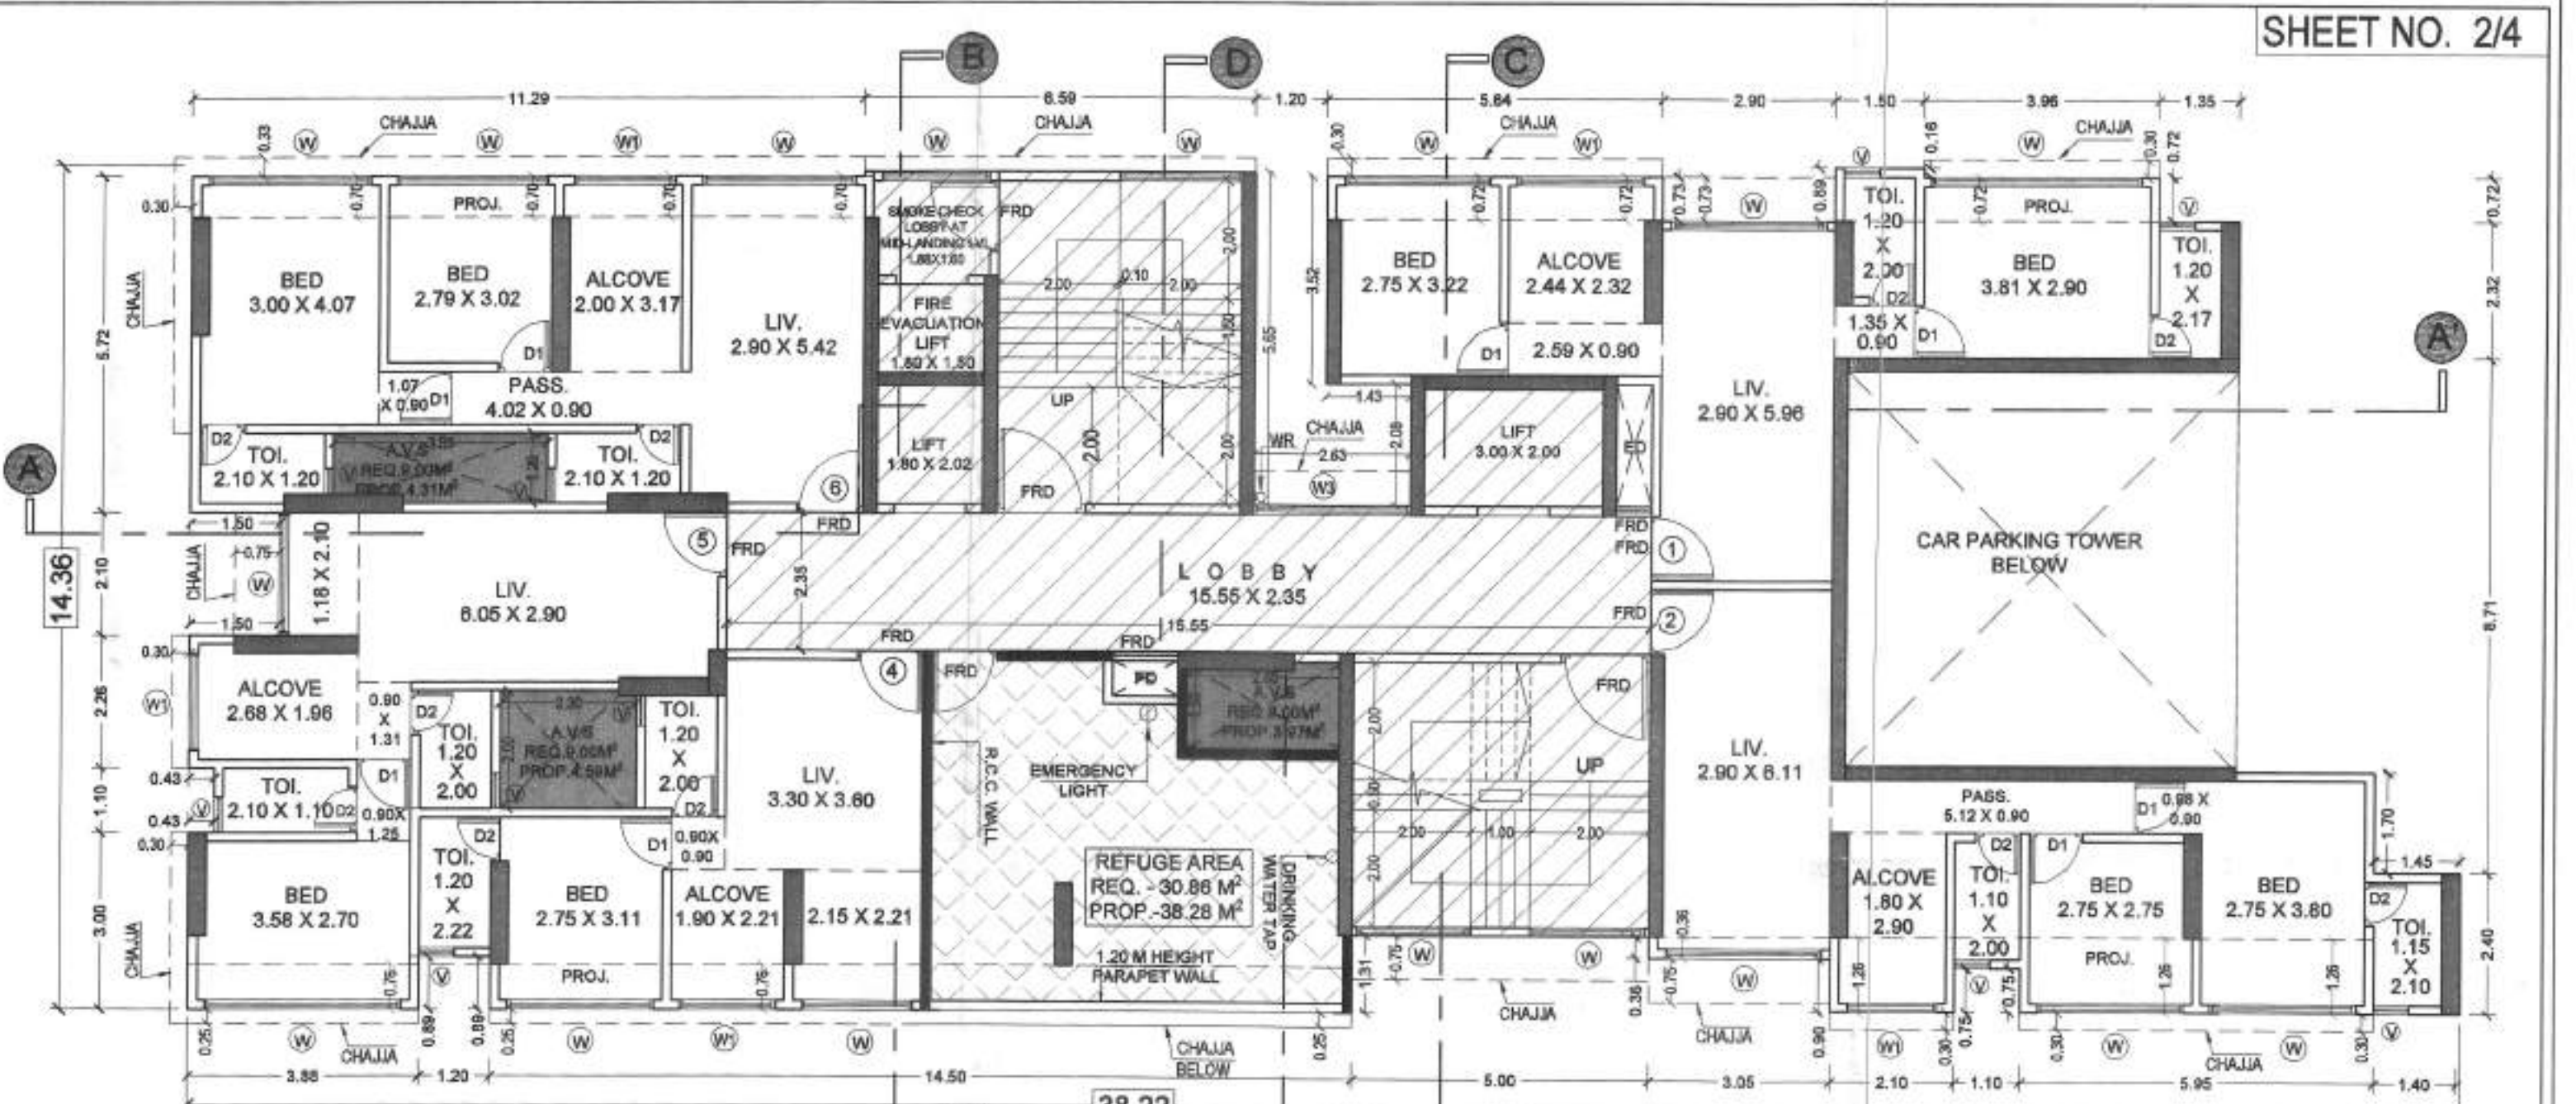
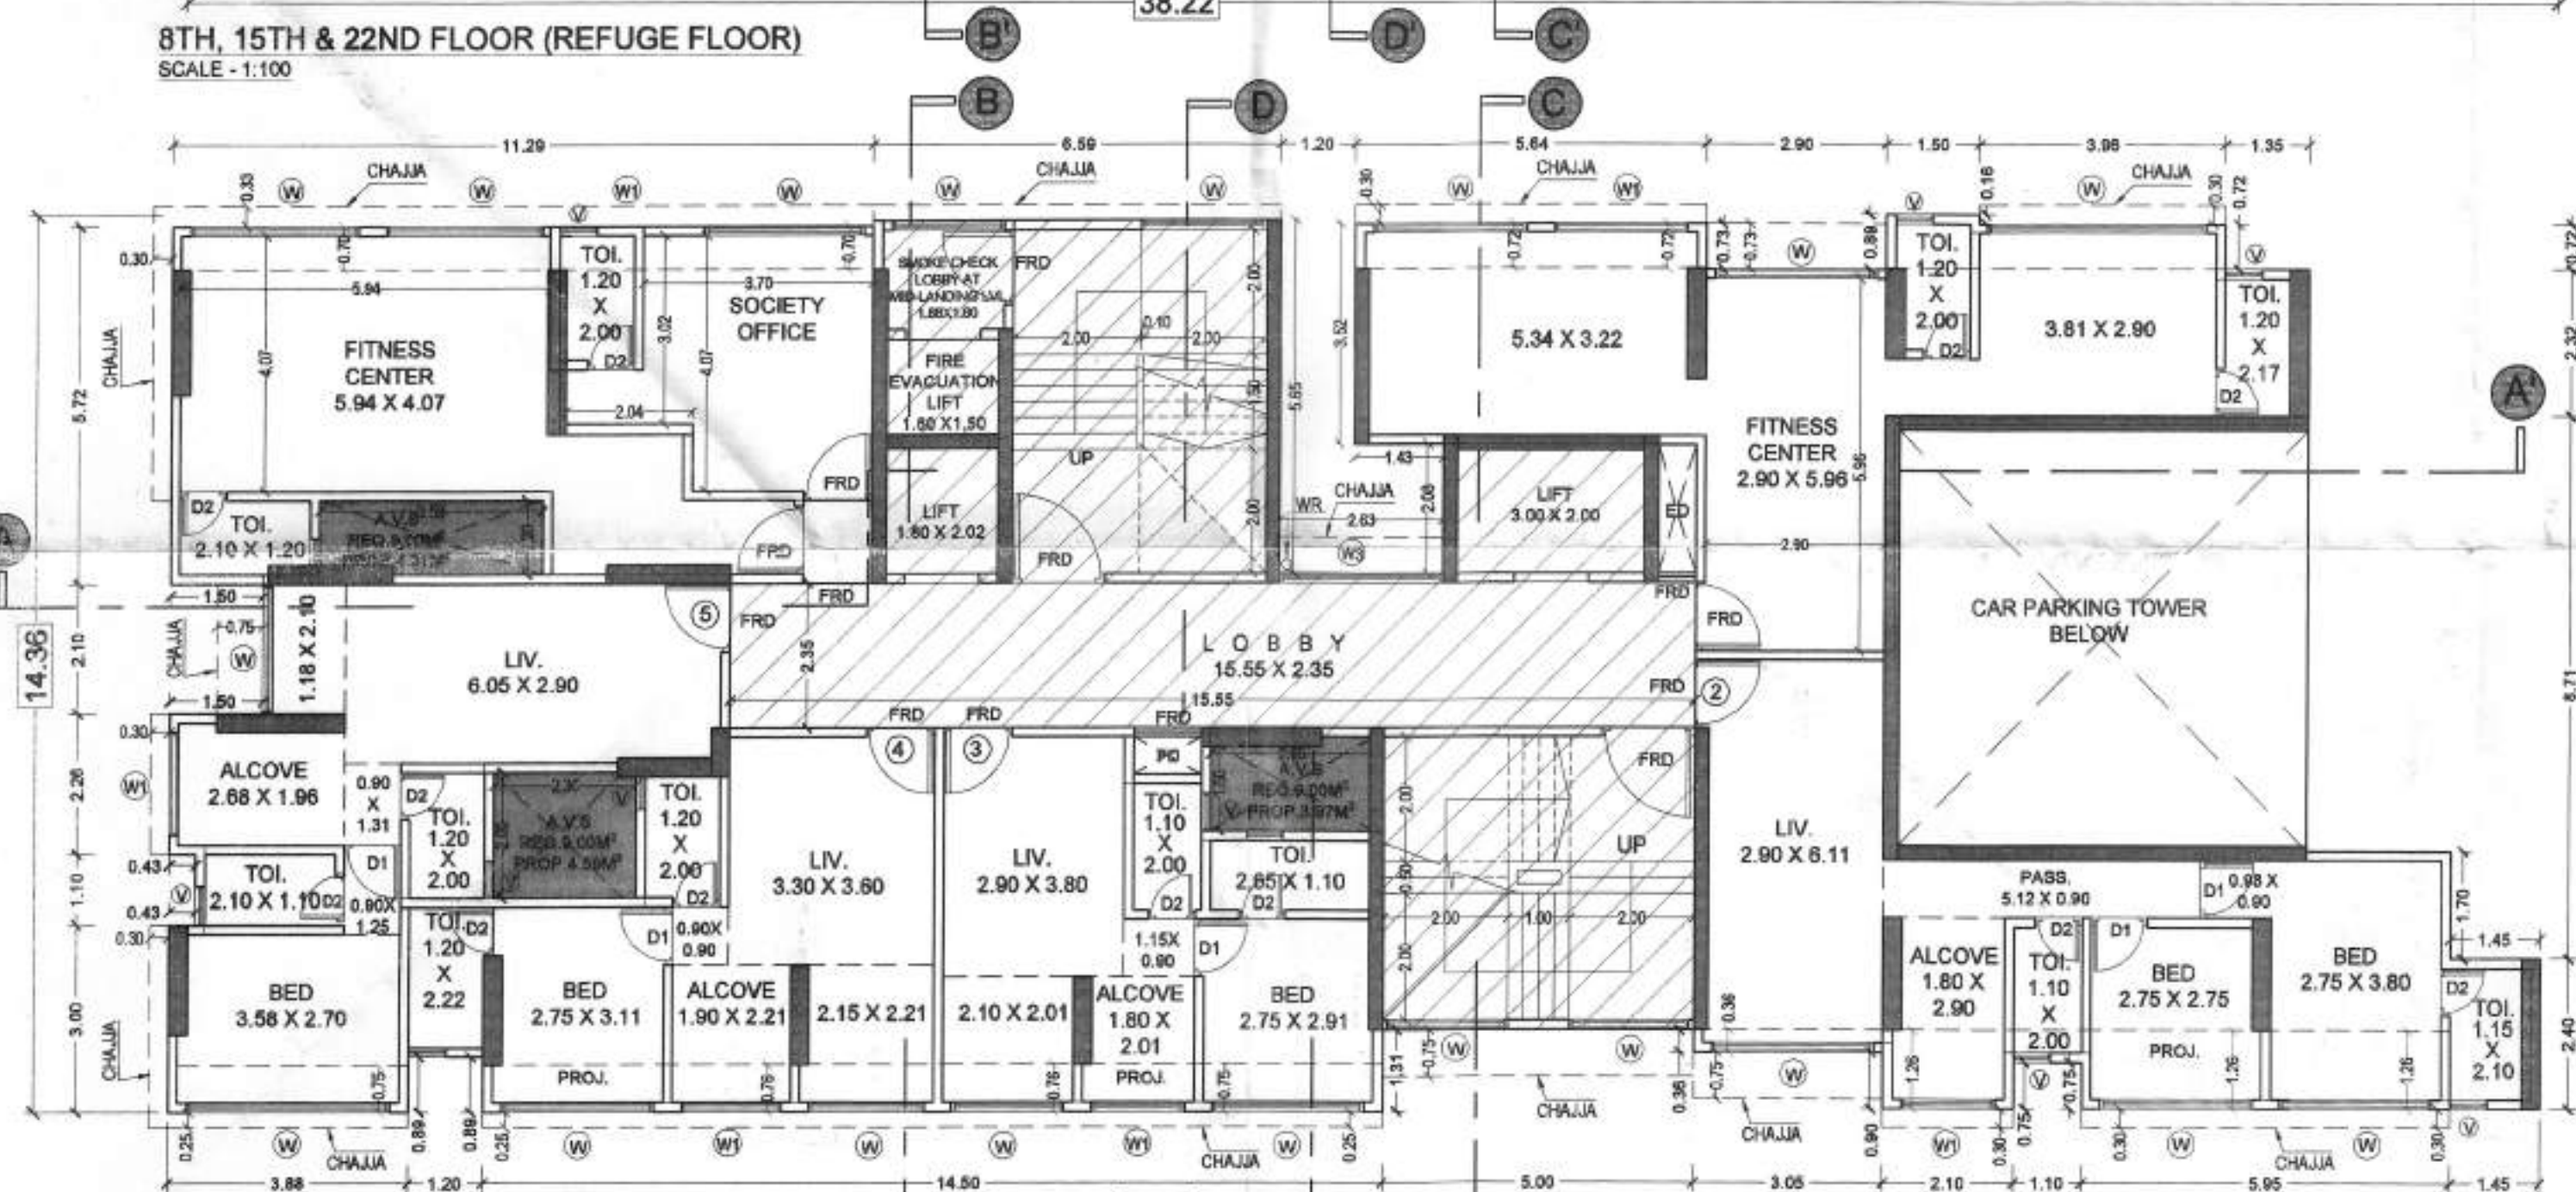
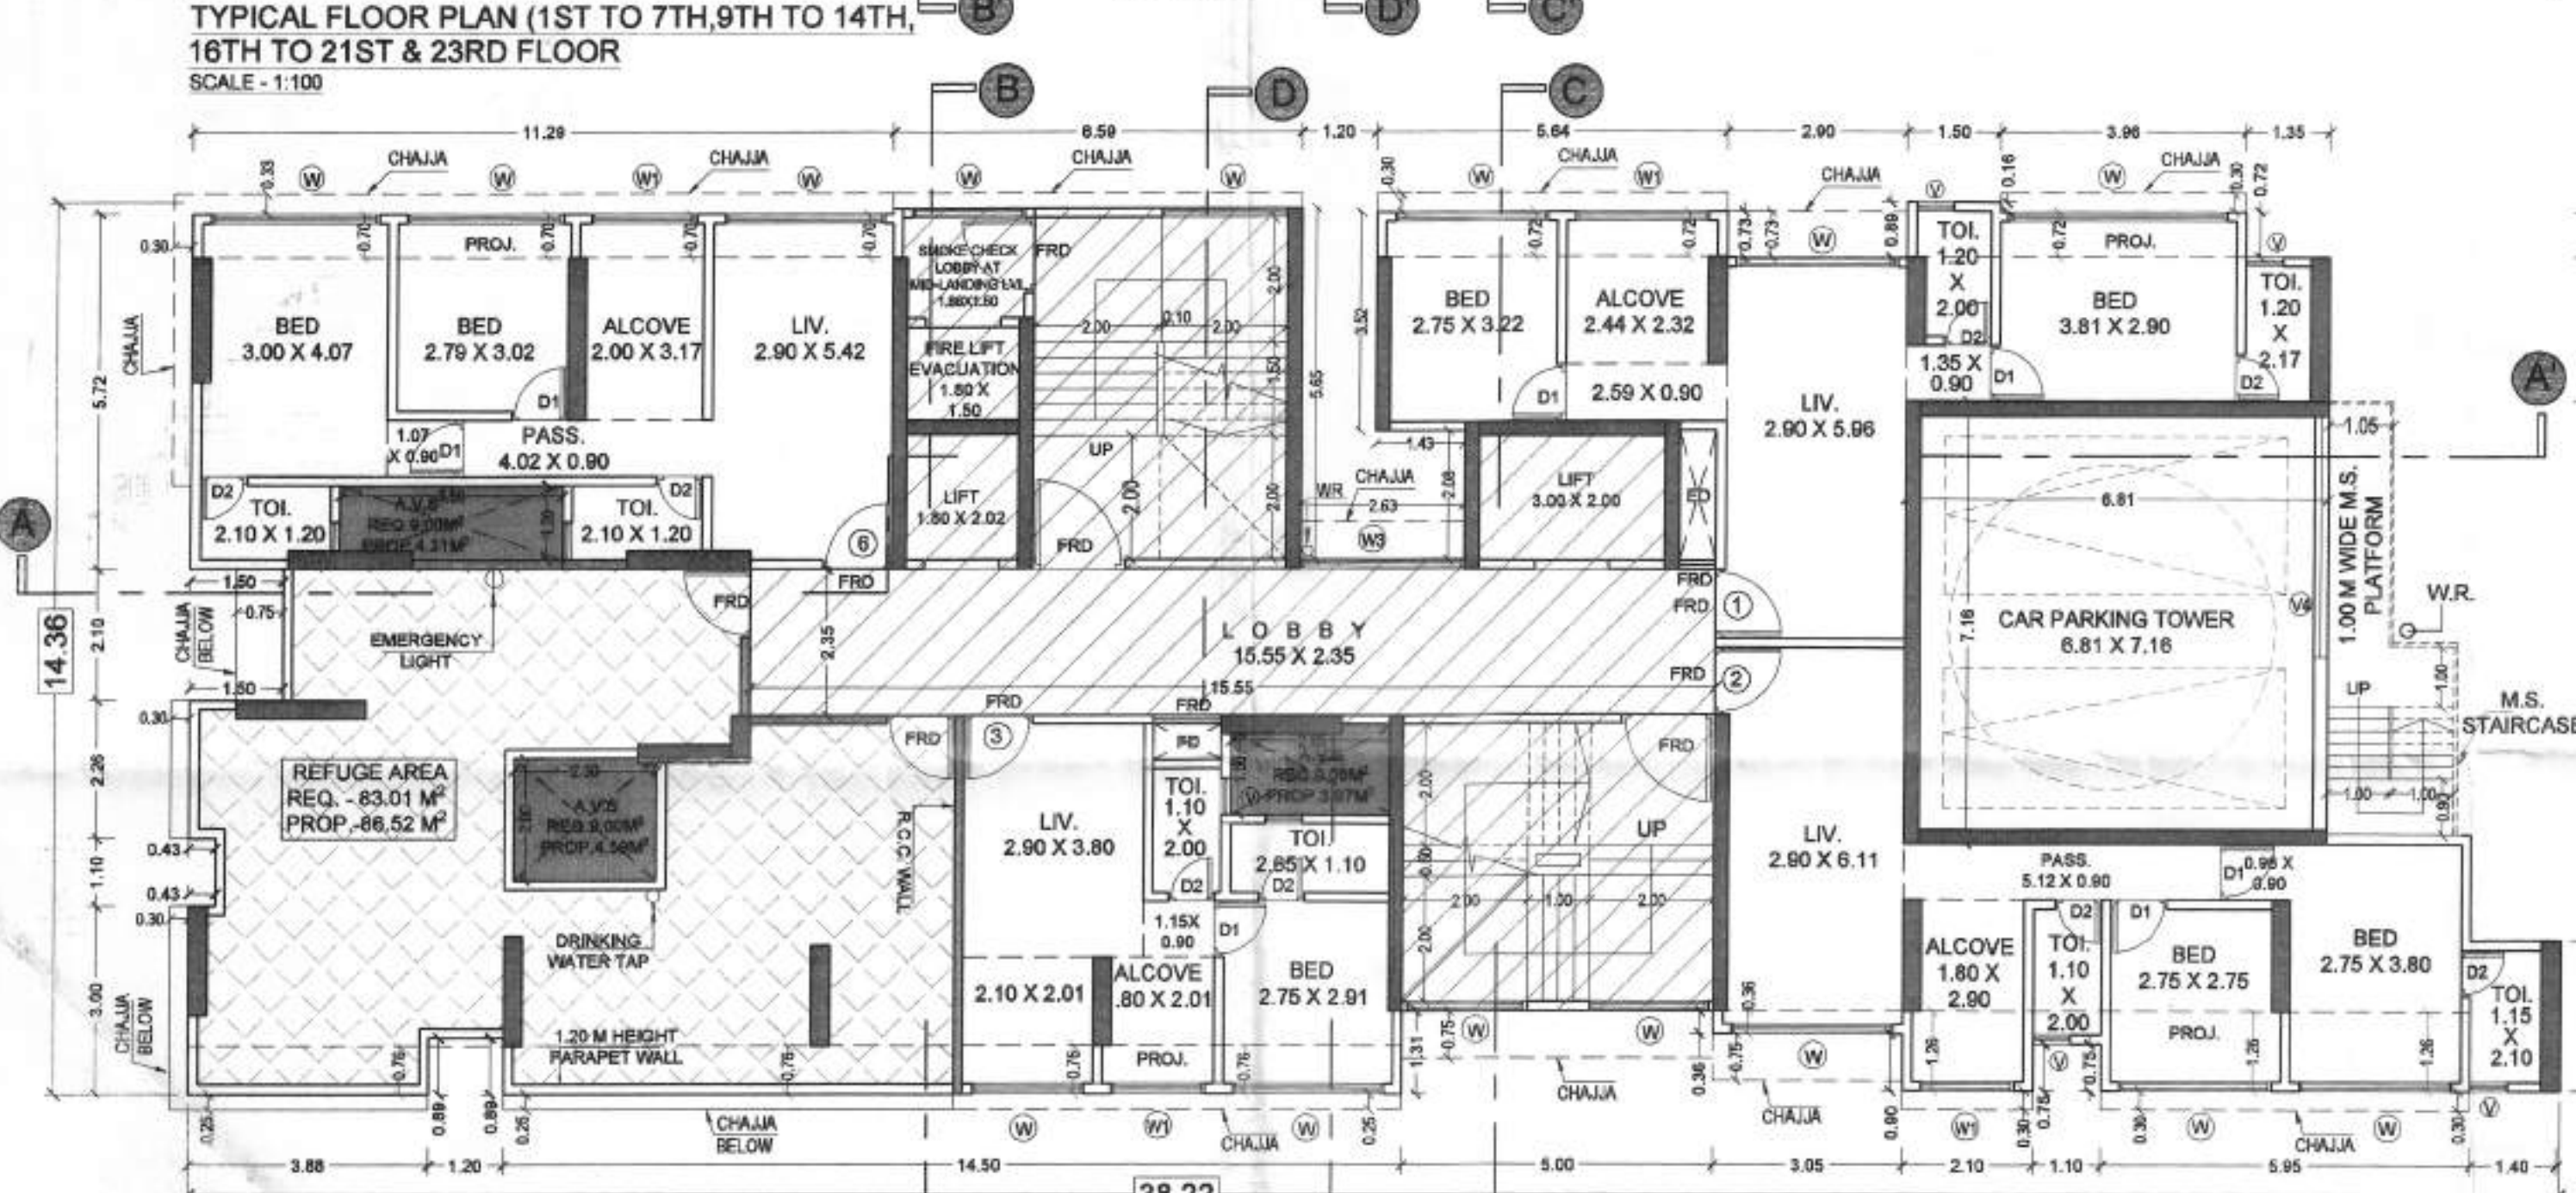


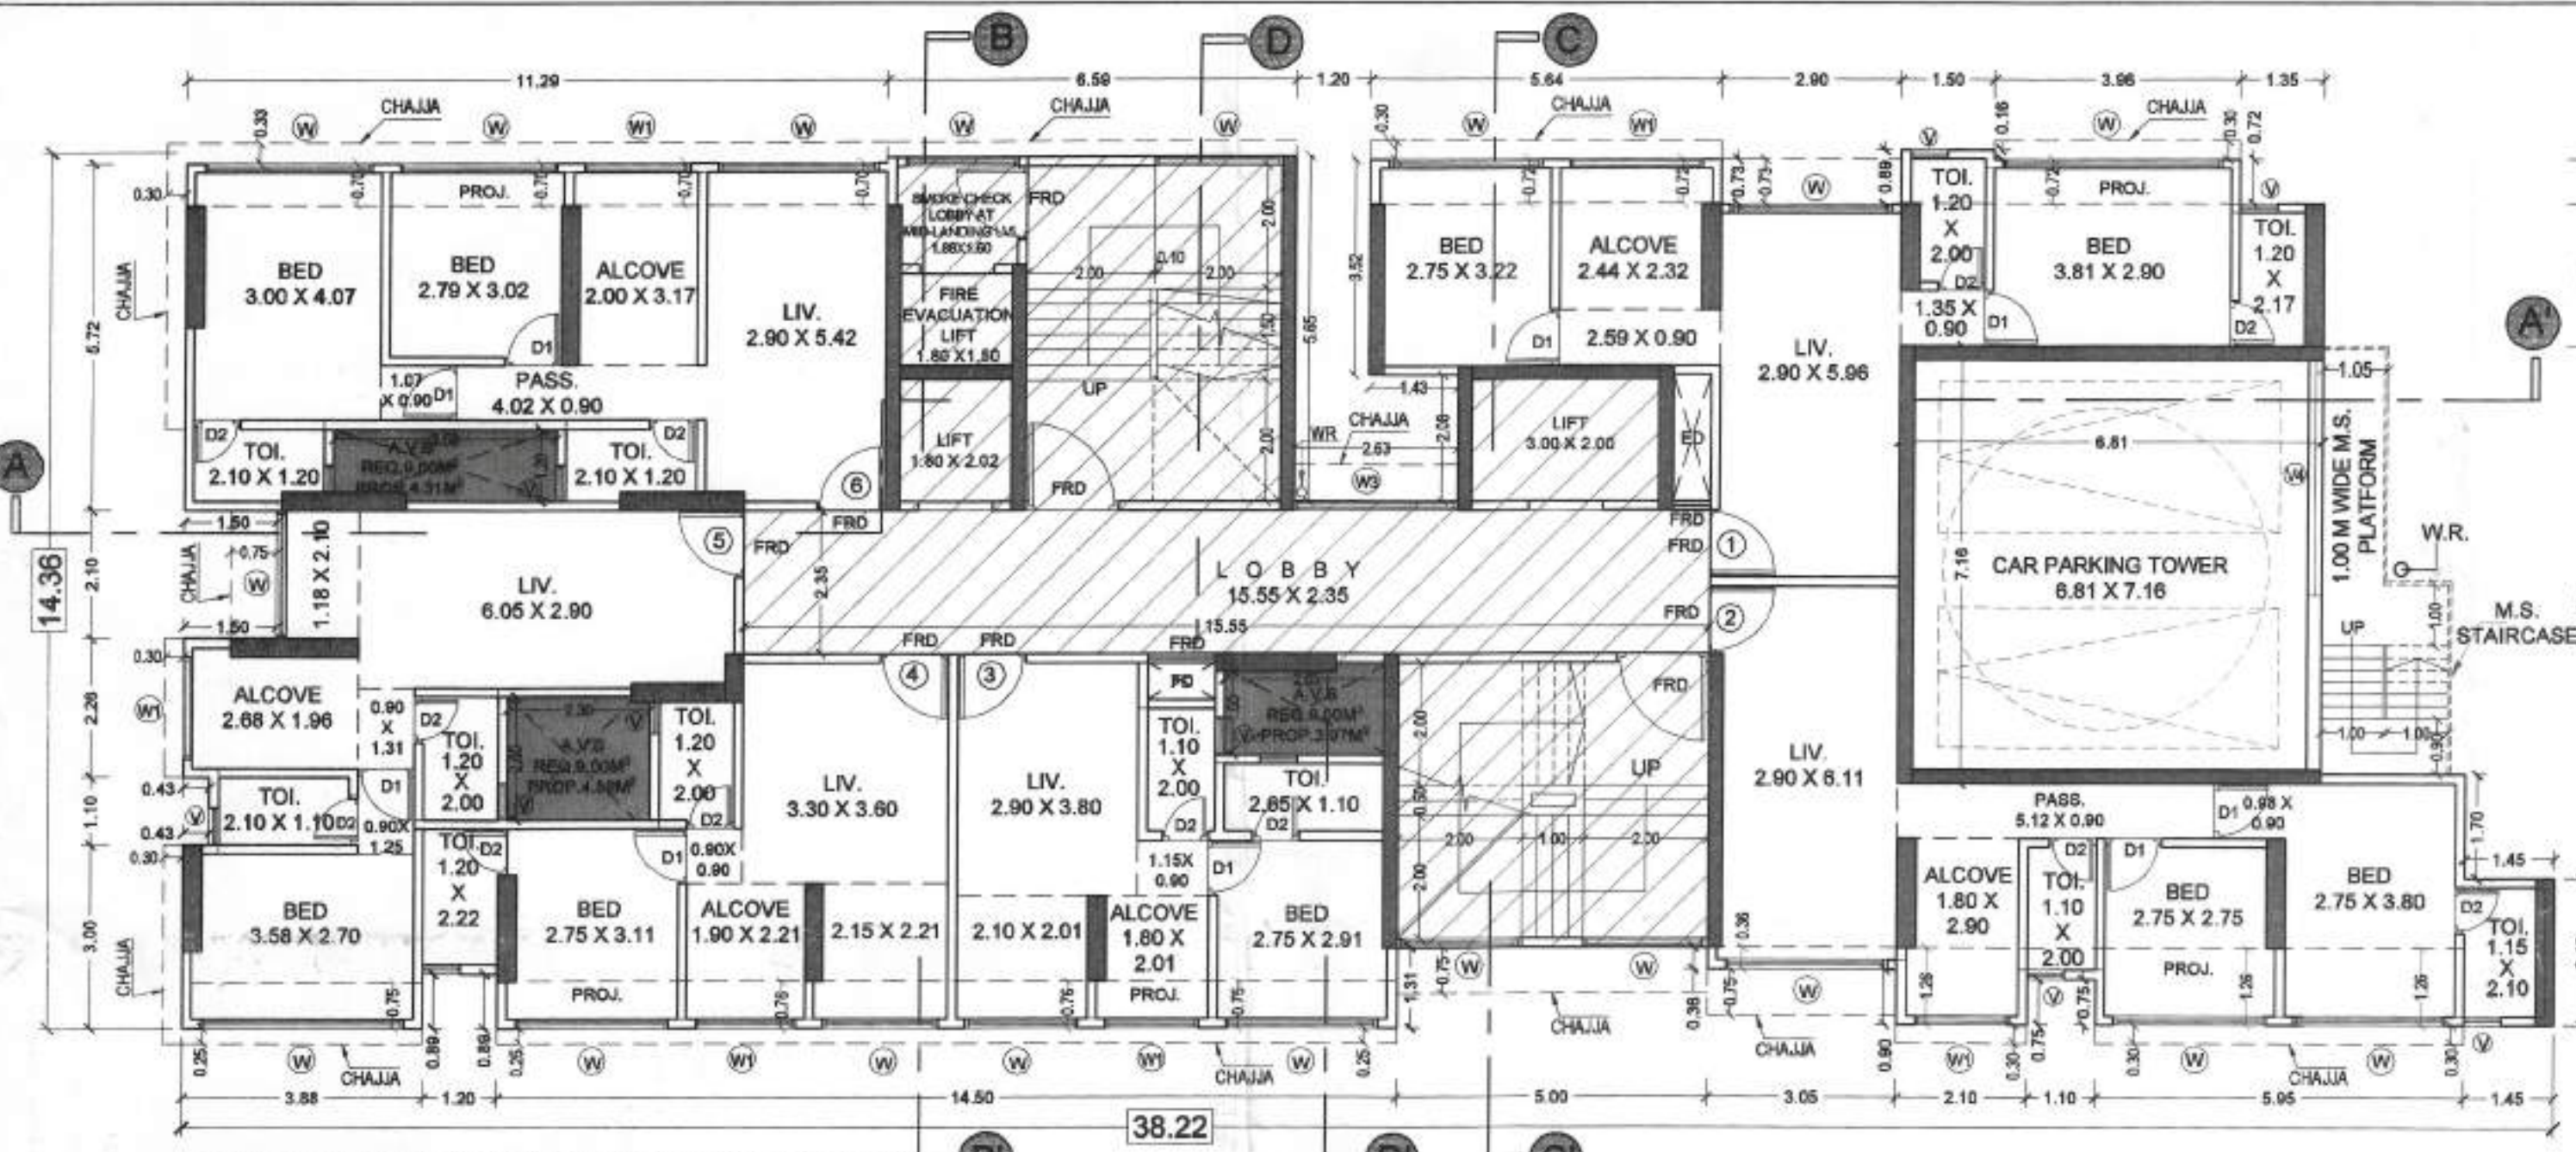

8TH FLOOR REFUGE		15TH FLOOR REFUGE		22ND FLOOR REFUGE		29TH FLOOR REFUGE	
FLOOR	NET B.U.A. (M ²)	FLOOR	NET B.U.A. (M ²)	FLOOR	NET B.U.A. (M ²)	FLOOR	NET B.U.A. (M ²)
8TH	221.56	15TH	221.56	22ND	221.56	29TH	270.59
9TH	309.34	16TH	309.34	23RD	309.34	30TH	309.34
10TH	309.34	17TH	309.34	24TH	309.34	31ST	191.50
11TH	309.34	18TH	309.34	25TH	309.34	TOTAL	771.43
12TH	309.34	19TH	309.34	26TH	309.34		
13TH	309.34	20TH	309.34	27TH	309.34		
14TH	309.34	21ST	309.34	28TH	309.34		
TOTAL	2077.60	TOTAL	2077.60	TOTAL	2077.60		
	= 2077.60 x 4%		= 2077.60 x 4%		= 2077.60 x 4%		
REFUGE AREA REQ.	= 83.10	REFUGE AREA REQ.	= 83.10	REFUGE AREA REQ.	= 83.10	REFUGE AREA REQ.	= 30.86
REFUGE AREA PROP.	= 86.52	REFUGE AREA PROP.	= 86.52	REFUGE AREA PROP.	= 86.52	REFUGE AREA PROP.	= 38.28
EXCESS IN REFUGE AREA	= 3.42	EXCESS IN REFUGE AREA	= 3.42	EXCESS IN REFUGE AREA	= 3.42	EXCESS IN REFUGE AREA	= 7.42

CONTENT OF SHEET.
TYPICAL FLOOR PLAN, REFUGE FLOOR PLAN.

DESCRIPTION OF PROPOSAL & PROPERTY
PROPOSED RE-DEVELOPMENT OF BUILDING NO. 38 KNOWN AS "TAGORE NAGAR SHREE DHANLAXMI CO. OP. HSG. LTD." ON PLOT BEARING C.T.S. NO. 355 (PT) OF VILLAGE HARIYALI, TAGORE NAGAR, VIKROLI (E), MUMBAI - 400 083.

NAME OF OWNER
M/S. TAGORE NAGAR SHREE DHANLAXMI CO. OP. HSG. LTD.

SCALE
1 : 100

DATE
08/01/2022

SIGNATURE
GAURI

DRAWN BY
M.F.

CHECKED BY
M.F.

REVISION
DESCRIPTION

STAMP OF DATE OF RECEIPT OF PLANS
STAMP OF APPROVAL OF PLANS

TO REQUIREMENT UNDER NO. 19, H.R. 1974

DI. CHIEF FIRE OFFICER (E.S./V)
MUMBAI FIRE BRIGADE

NAME, ADDRESS & SIGN OF ARCHITECT
ARCHITECT - MILIND FULZE
OFFICE NO. 1101, 11TH FLOOR, SATRA SLAKH, PLOT NO. 18 & 20, PALM BEACH ROAD, SECTOR-180, VASHTI, NAVI MUMBAI - 400703.
TEL. (0) 22-2744 0303 / 022-2744 2223
MOBILE : 98990 76863, E-mail : spacedesign@rediffmail.com

SPACE DESIGN
Architects, Planners & Interior Designers