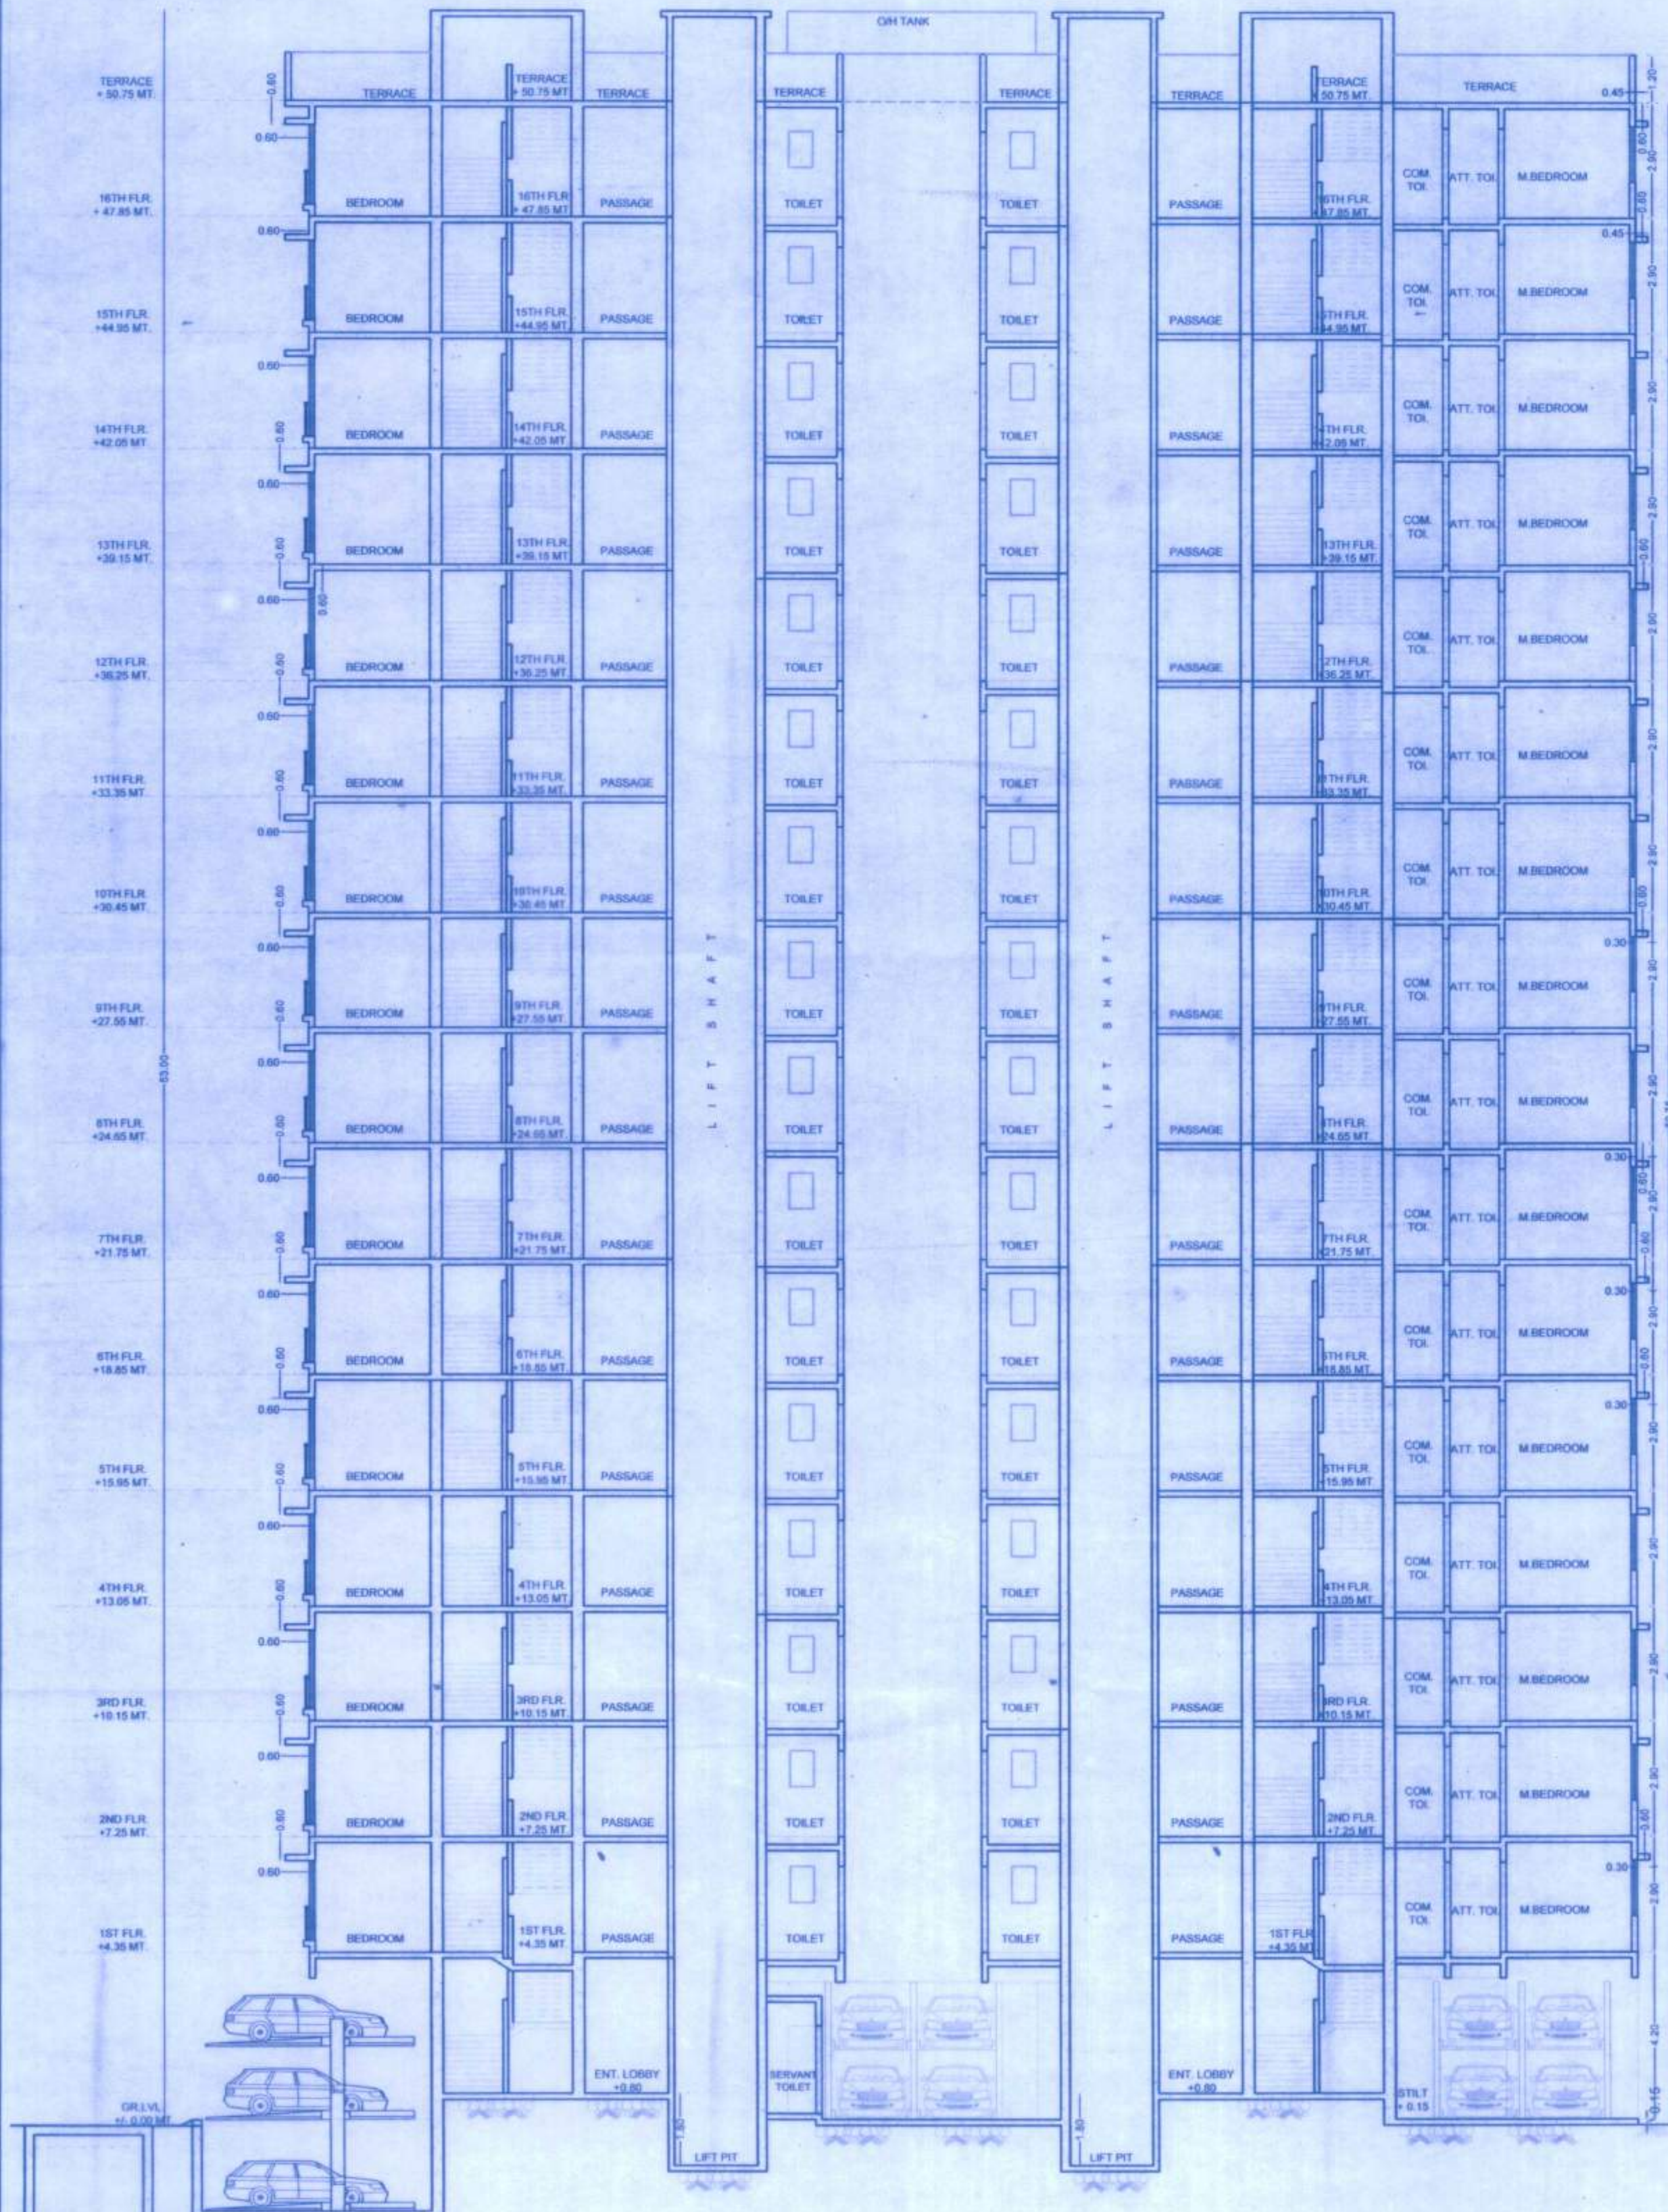
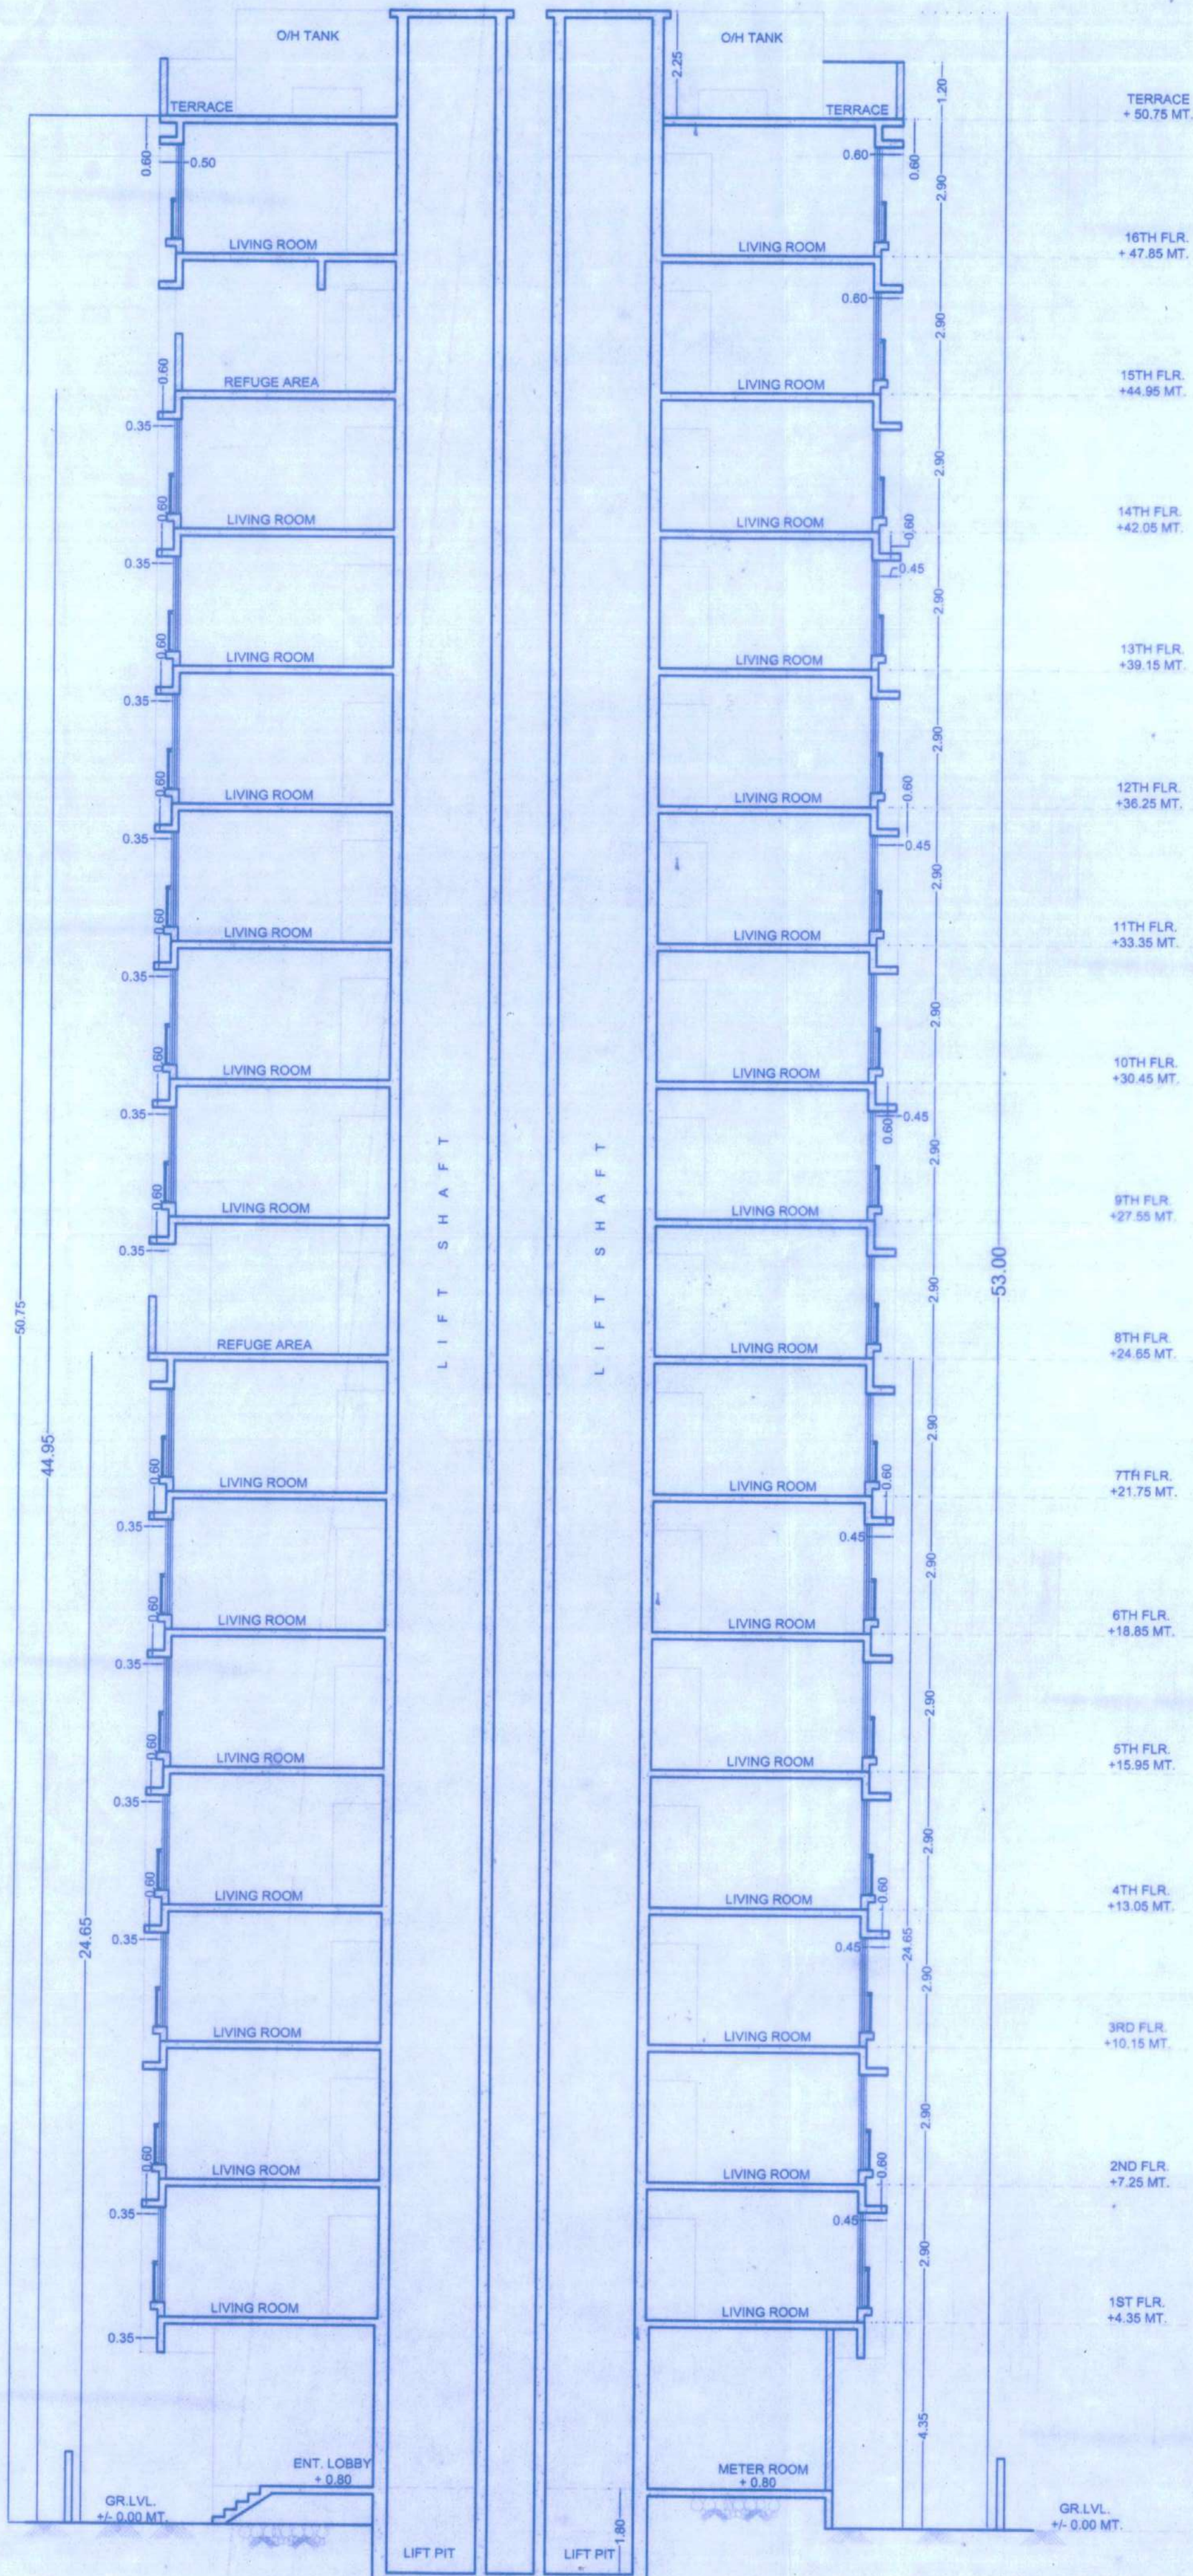




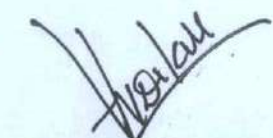
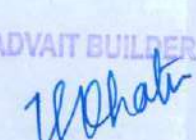
 
1. - ALL DIMENSIONS AREA IN METER
2. - SCALE USE
 - A). - FLOOR PLAN = 1:100
 - B). - BLOCK PLAN = 1:500
 - C). - LOCATION PLAN = 1: 4000
3. - THE PLANS AREA PROPOSED AS PER PROVISION OF DCPR 2034 AND AS PER PROVIDING REGULATION AND CIRCULAR ISSUED BY MCGM AND MHADA TIME TO TIME.
4. - GUIDELINES ISSUED IN EODB FOLLOWS.
5. - THE ARITHMETICAL CALCULATION CHECK BY ME AND FOUND CORRECT

PROFORMA - B

CONTENTS OF SHEET -		SECTION A-A'	
NOTES - BOUNDARY OF PLOT SHOWN BOUNDED BLACK, PROPOSED BUILDING SHOWN PINK, BUILDING TO BE DIMOLISHED SHOWN YELLOW DOTTED.			
DESCRIPTION - PROPOSED RECONSTRUCTION OF BUILDING NO.78, FOR 'RAJNIGANDHA' CHS. LTD. SITUATED ON S.NO.229 & 257(PT), C.T.S. NO.6(PT) AT MEHRU NAGAR, KURLA (EAST), MUMBAI.			
NAME OF DEVELOPER - ADVAIT BUILDER AND DEVELOPER			
NAME OF OWNER - RAJNIGANDHA CHS.			
FILE NO. -		SIGNATURE OF LICENSED ARCHITECT	
JOB NO. - ARCH / ADVTBLD / RJNGD / 02901			
DRG. NO. -			
DRG. NO. - MANALI			
CHK BY - ROHAN			
DATE -		SCALE - 1: 100	
For ADVAIT BUILDERS & DEVELOPERS  PARTNER SIGNATURE OF OWNER			
SUB. ENGINEER		This cancels Approval to the previous Plans Sanctioned under no. <u>MHADA-221515/2019</u> dated <u>01/06/2019</u>	
ASSISTANCE ENGINEER		Approved subject to conditions mentioned in this office Letter No. <u>Mhada-221515/2021</u> Date: <u>04 OCT 2021</u>	
EXECUTIVE ENGINEER		Ex. Eng. Bldg. Permissior, Maharashtra Housing & Area Development Authority	



1. - ALL DIMENSIONS AREA IN METER
2. - SCALE USE
 - A). - FLOOR PLAN = 1:100
 - B). - BLOCK PLAN = 1:500
 - C). - LOCATION PLAN = 1: 4000
3. - THE PLANS AREA PROPOSED AS PER PROVISION OF DCPR 2034 AND AS PER PROVIDING REGULATION AND CIRCULAR ISSUED BY MCGM AND MHADA TIME TO TIME.
4. - GUIDELINES ISSUED IN EODB FOLLOWS.
5. - THE ARITHMETICAL CALCULATION CHECK BY ME AND FOUND CORRECT

PROFORMA -- B	
CONTENTS OF SHEET :-	SECTION B-B'
NOTES :- BOUNDARY OF PLOT SHOWN BOUNDED BLACK, PROPOSED BUILDING SHOWN PINK, BUILDING TO BE DIMOLISHED SHOWN YELLOW DOTTED.	
DESCRIPTION :- PROPOSED RECONSTRUCTION OF BUILDING NO. 78, FOR 'RAJNIGANDHA' CHS. LTD. SITUATED ON S.NO 229 & 267 (PT), C.T.S. NO. 6 (PT.) AT NEHRU NAGAR, KURLA (EAST), MUMBAI.	
NAME OF DEVELOPER :- ADVAIT BUILDER AND DEVELOPER	
NAME OF OWNER :- RAJNIGANDHA C.H.S.	
FILE NO. :-	SIGNATURE OF LICENSED ARCHITECT
JOB NO. :- ARCH / ADYTBLD / RJNGD / 22901	
DRG. NO. :-	
DRG. NO. :- MANALI	
CHK BY :- ROHAN	
DATE :-	 VILAS DIKSHIT (ARCHITECT) CA / 13120
SCALE :- 1 : 100	
 For ADVAIT BUILDERS & DEVELOPERS PARTNER SIGNATURE OF OWNER	
SUB. ENGINEER ASSISTANCE ENGINEER EXECUTIVE ENGINEER	
This cancels Approval to the previous Plans Sanctioned under no. <u>MHADA-22/515/2019</u> dated <u>01/06/2019</u>	
Approved subject to conditions mentioned in this office Letter No. <u>Mhda-22/515/2021</u> Date: <u>04 OCT 2021</u>  Ex. Eng. Bldg. Permission Cell/Greater Mumbai Maharashtra Housing & Area Development Authority	