
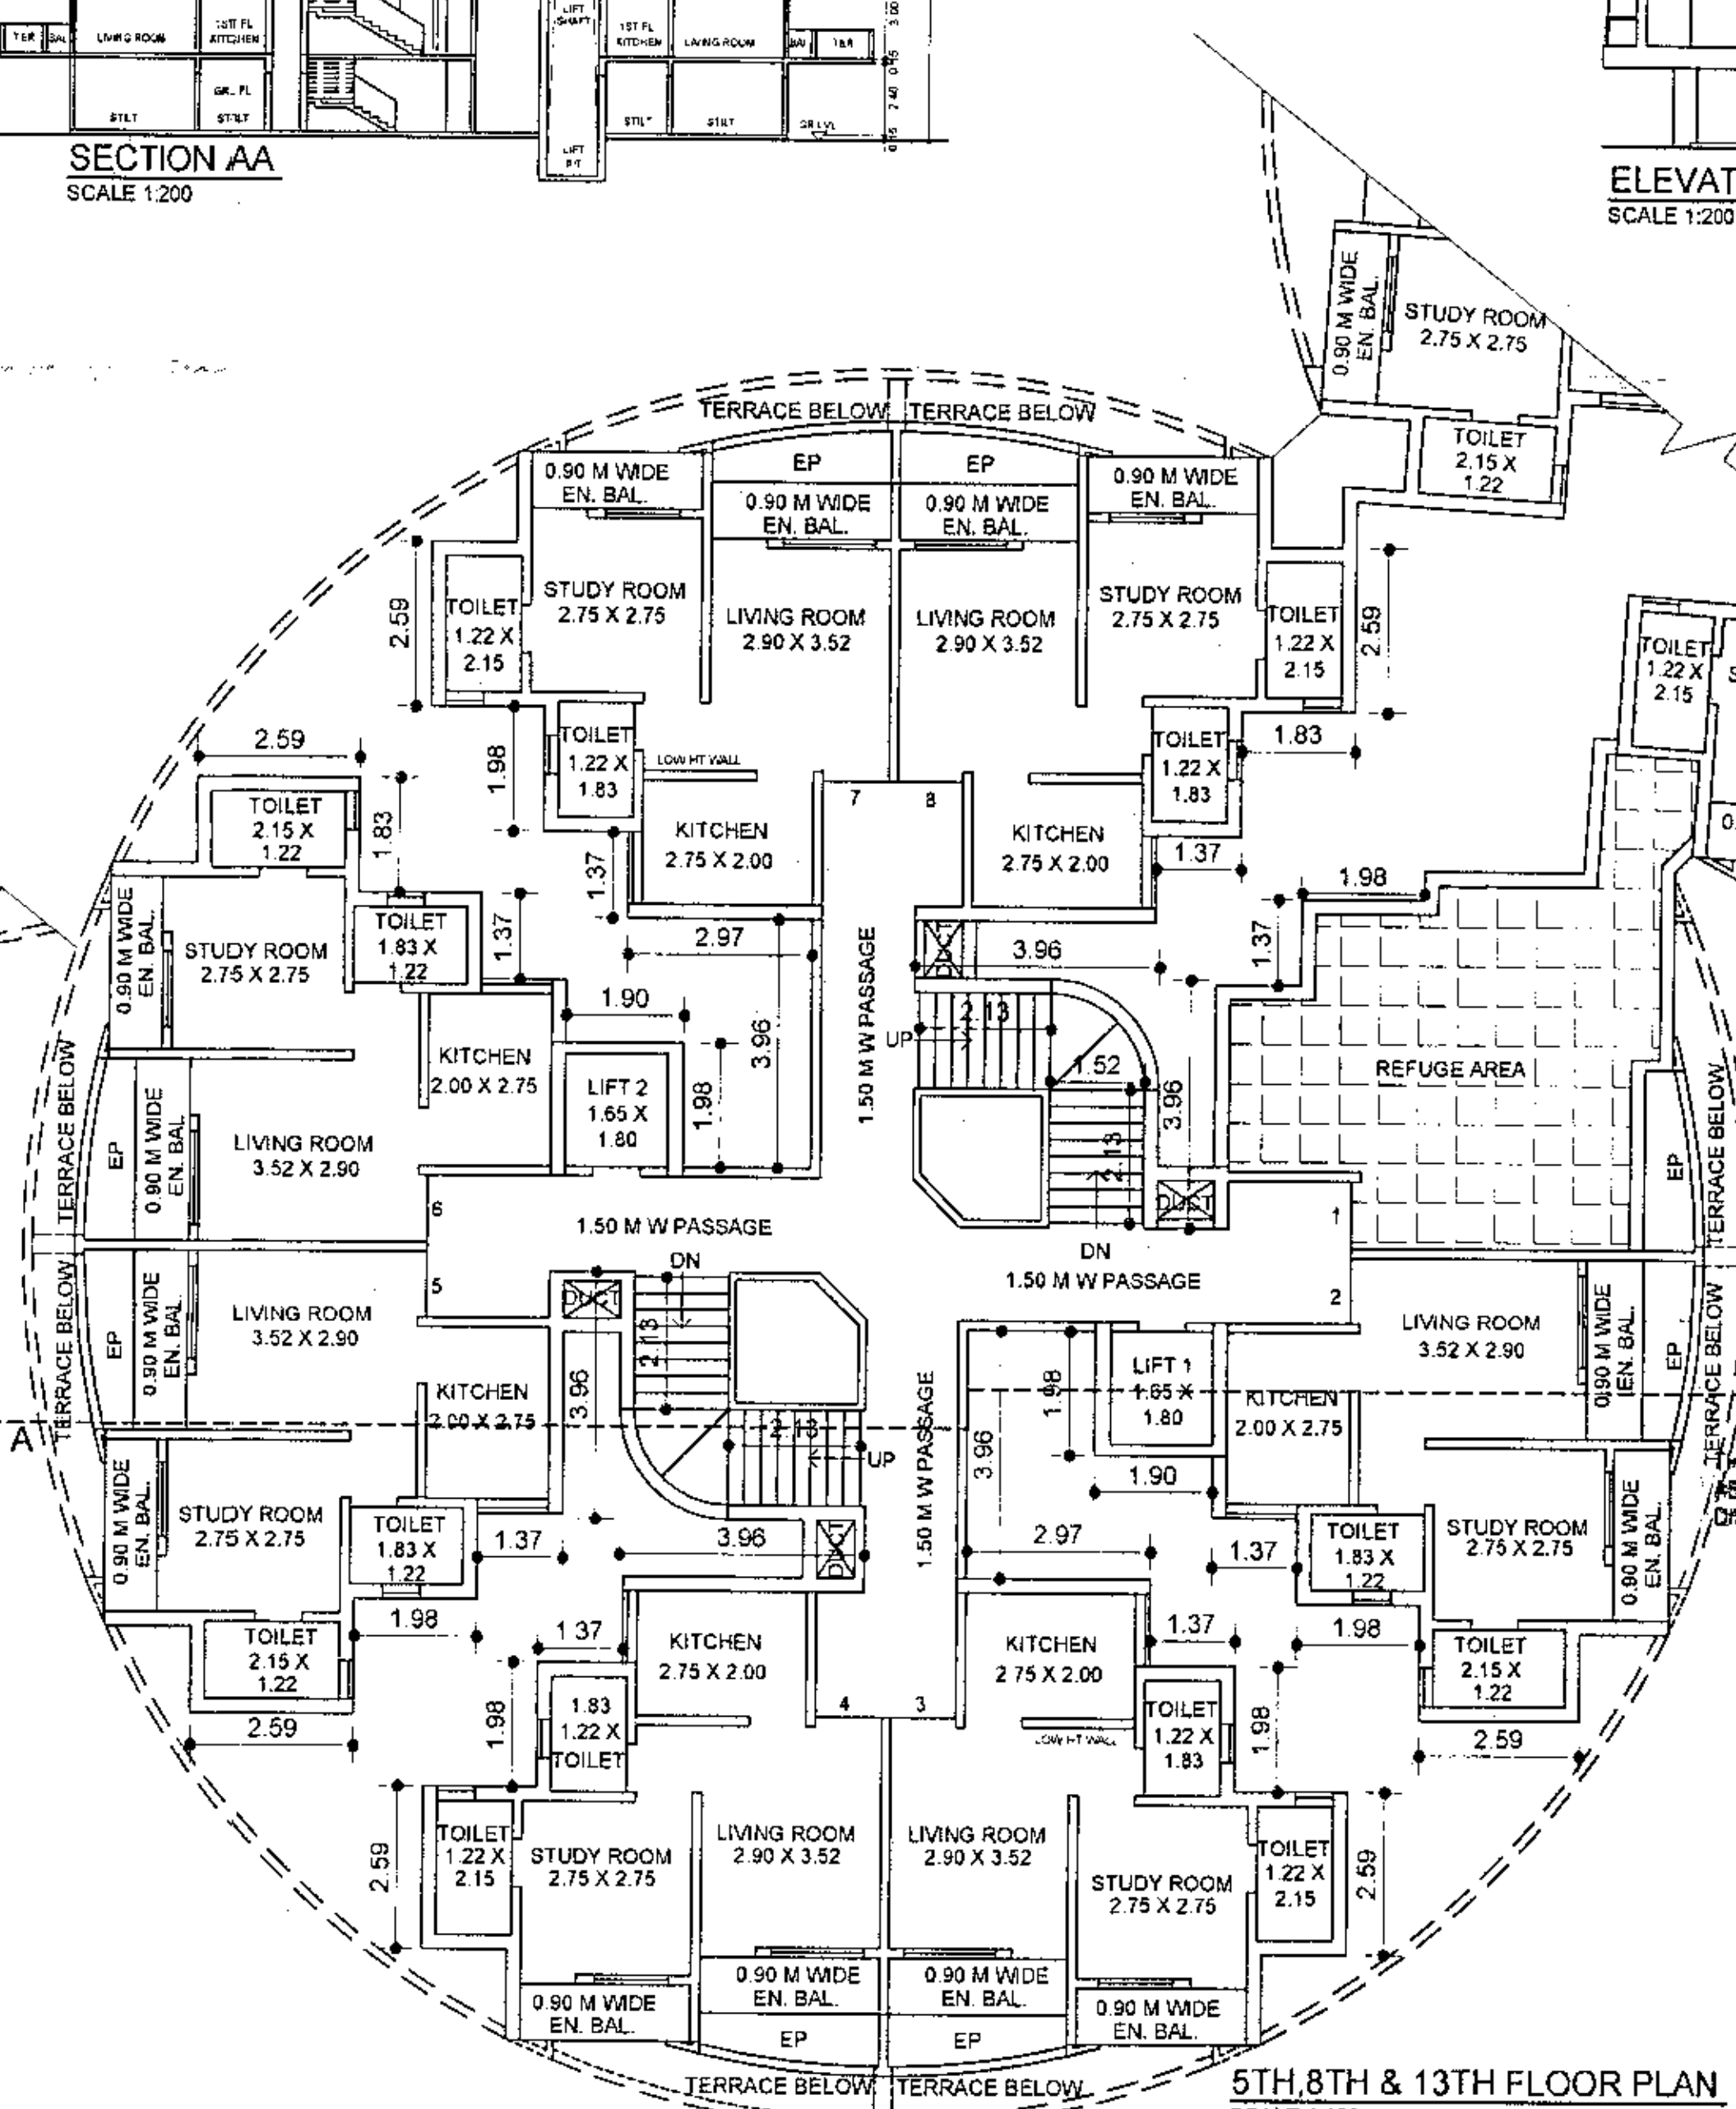
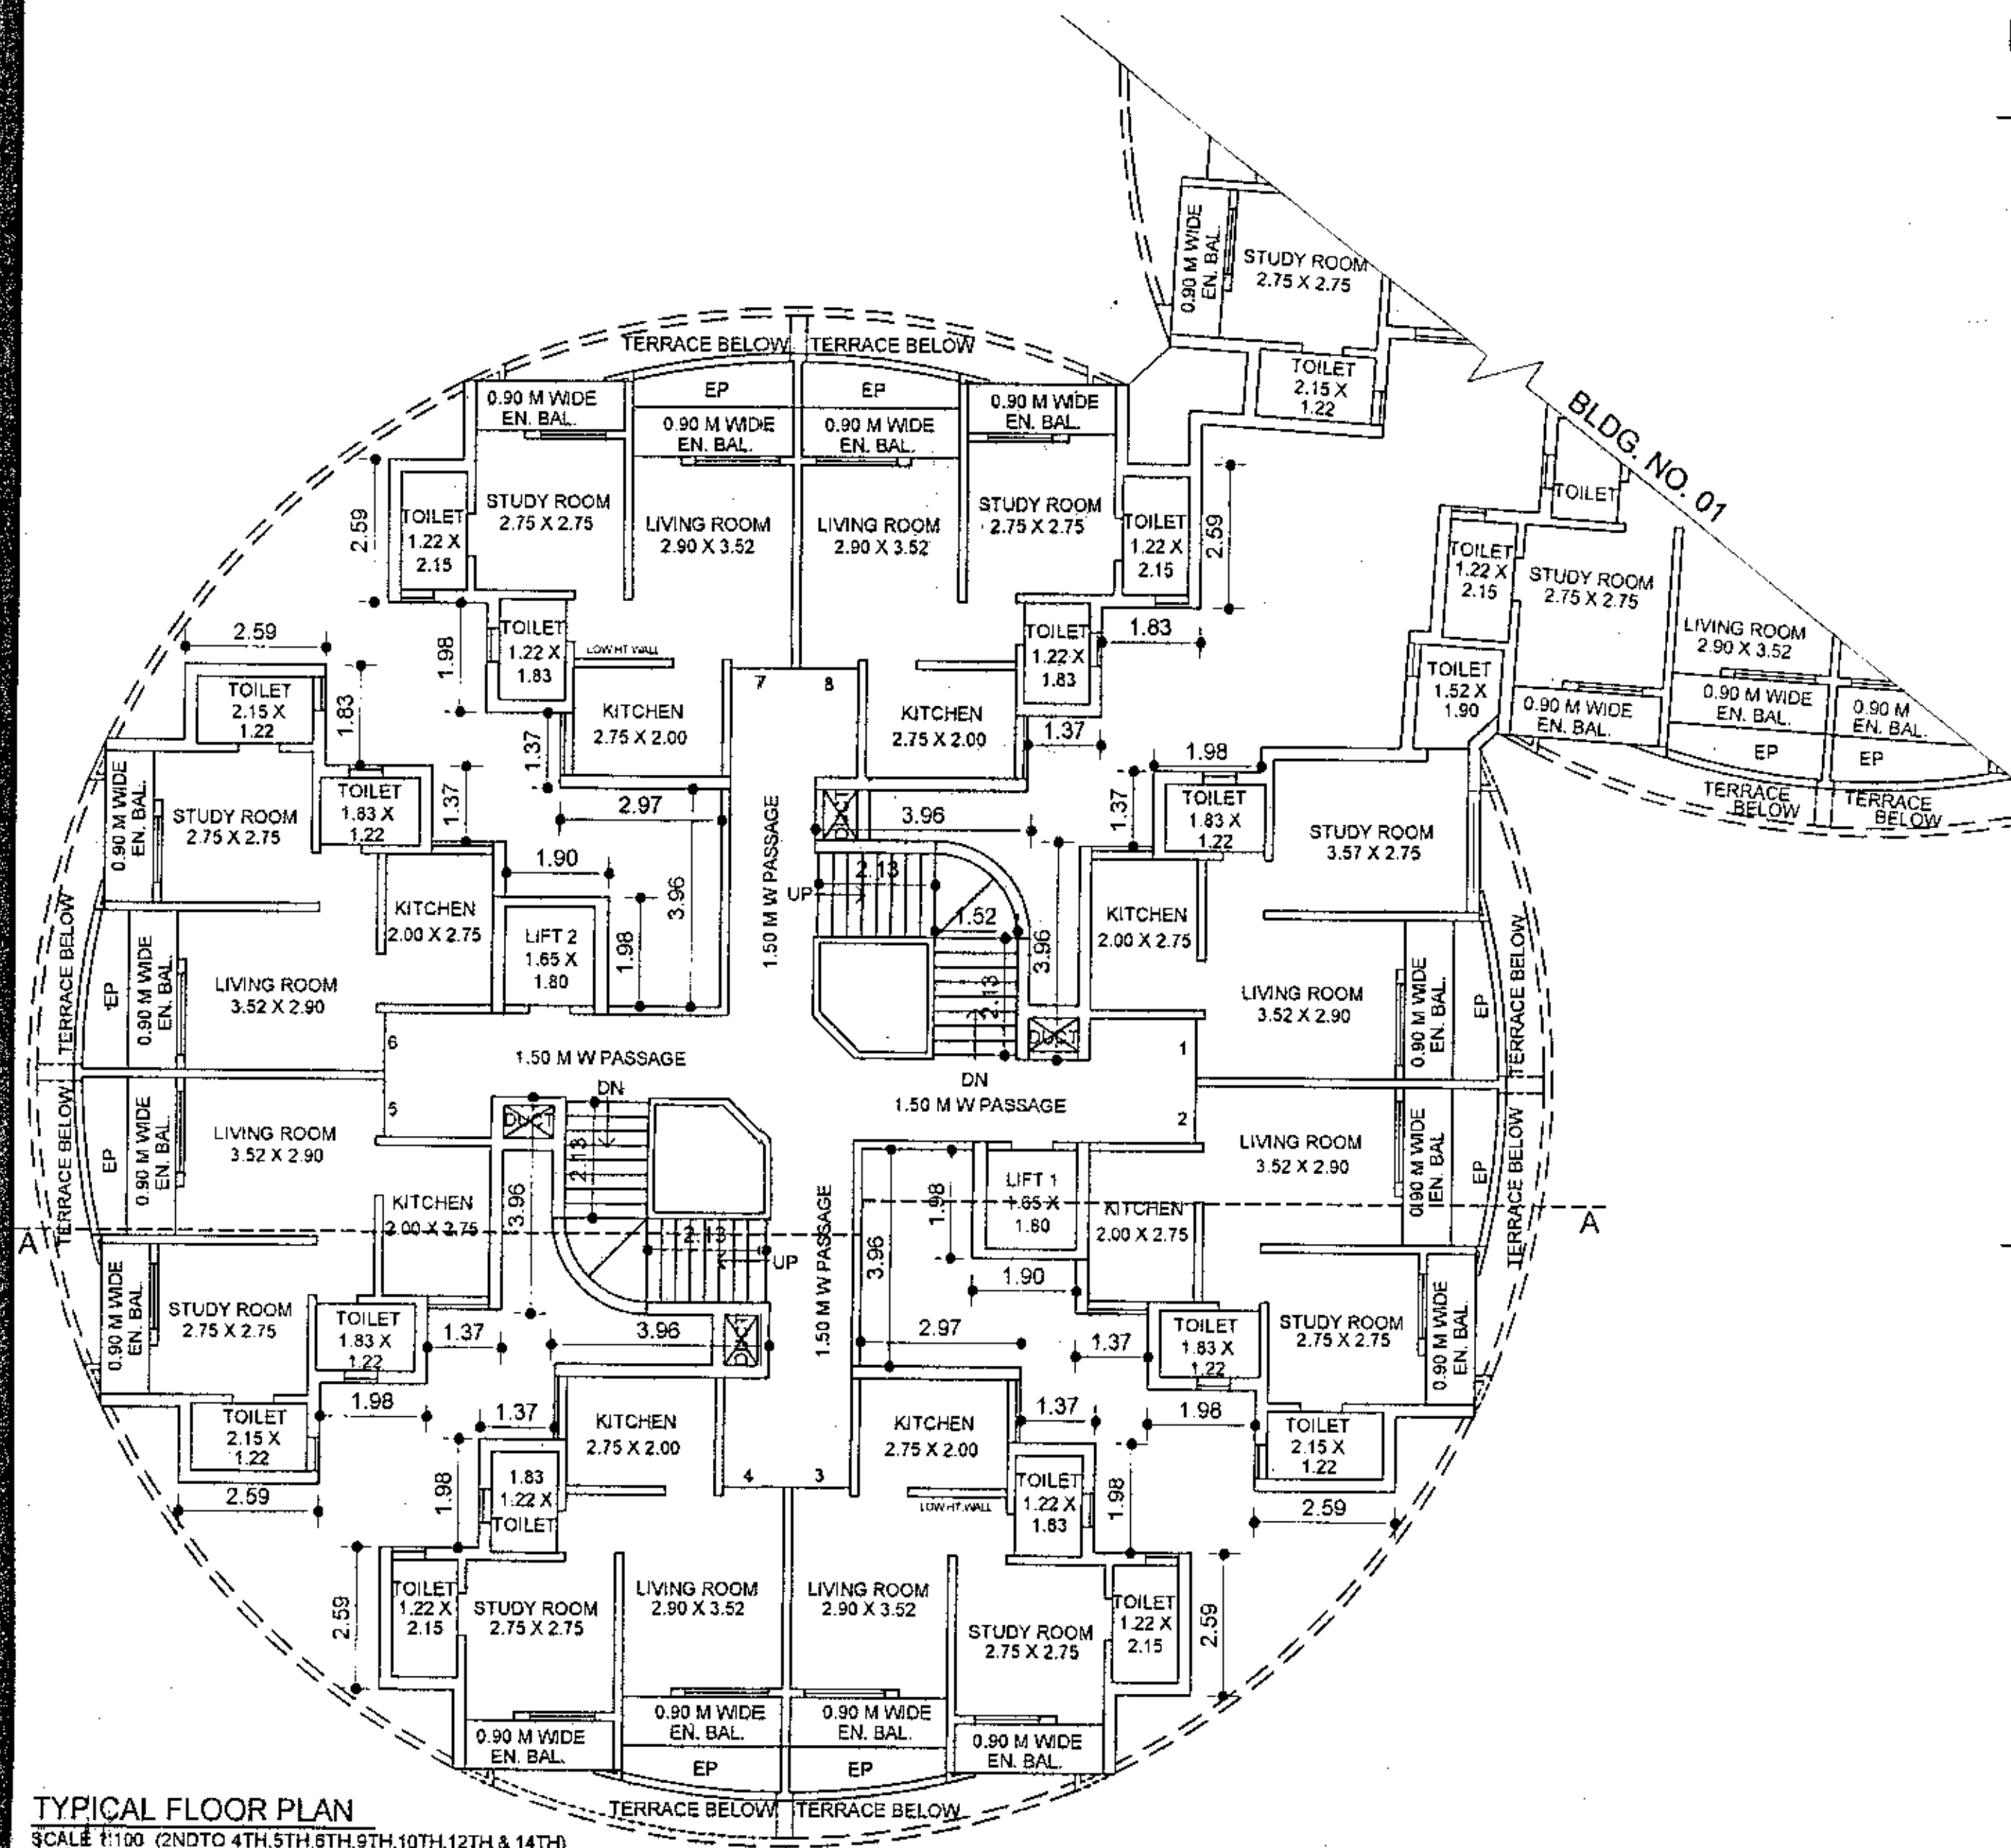
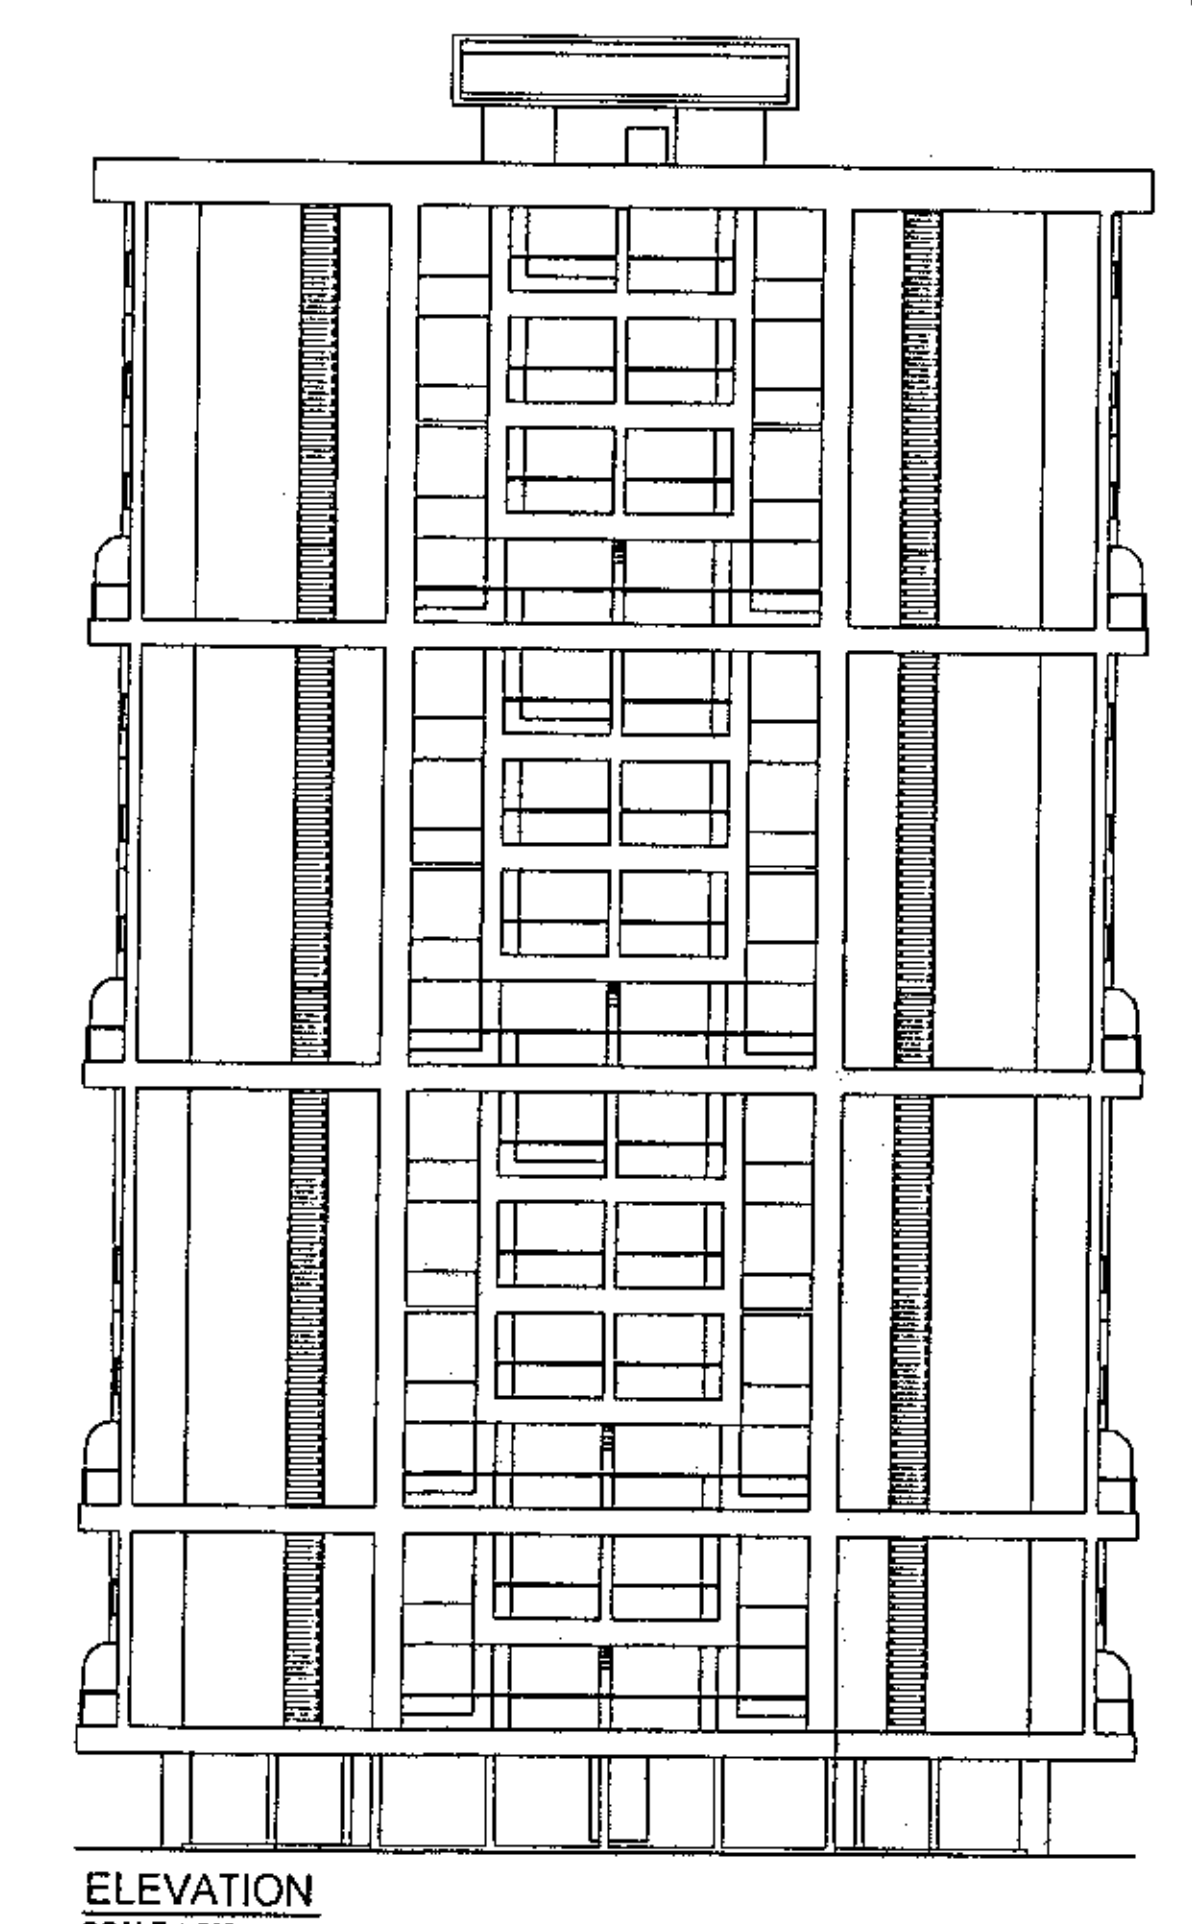


PARKING AREA STATEMENT.

REQUIRED			PROVIDED		
NO. OF FLATS / CARPET AREA SQ.M.	CAR	TWO WHEELERS / CYCLES	NO. OF FLATS / SQ.M.	CAR	TWO WHEELERS / CYCLES
04 NOS. / 30 SQ.M.	01	02	109	27	54
02 NOS. / 30 - 50 SQ.M.	01	01			
01 NOS. / 50 - 70 SQ.M.	01	01			
10% TOTAL NOS. OF FLAT FOR VISITORS.				03	05
TOTAL			109	30	59

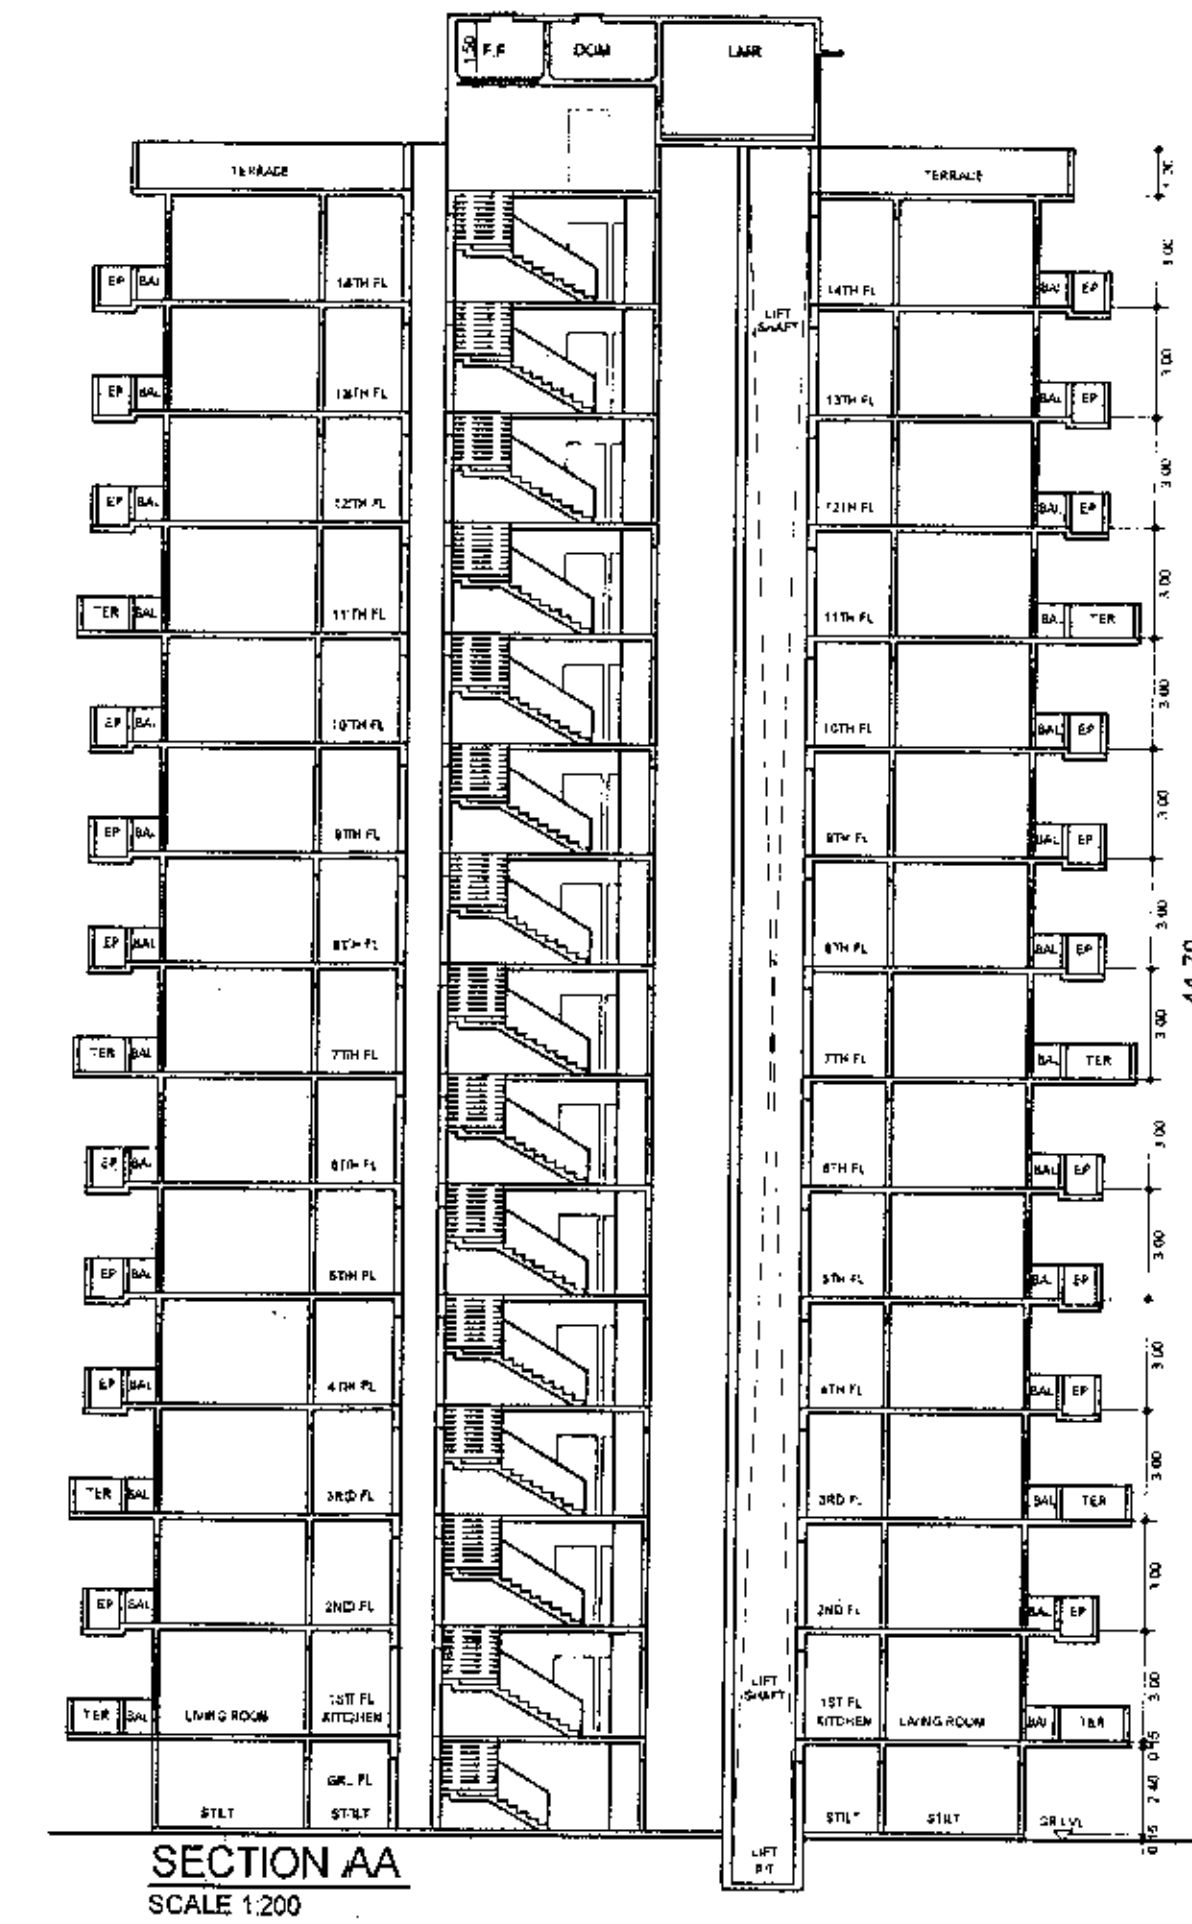

FORM - II
CONTENTS OF SHEET
TYPICAL FLOOR PLAN,
ELEVATION, SECTION, BUILT UP AREA STATEMENT & CALCULATION.

STAMP OF DATE OF RECEIPT OF PLANS
STAMP OF APPROVAL OF PLANS

The amended plan duly approved here-within Supercedes all the earlier approved plans.

Approved as amended in Subject to the Conditions mentioned in this Office Letter No. VVCM/TP/AME/100/15 dated 28/11/2012.

Deputy Director, Town Planning
Vasai-Virar City Municipal Corporation
Virar (E)

PROPOSED RESIDENTIAL BUILDING ON PLOT BEARING S. NO. - 35, H. NO. - 8, S. NO. - 38, H. NO. - 1/9 AT VILLAGE - AGASHI, TALUKA - VASAI, DIST - THANE

NAME OF OWNER
Mr. MORESHWAR K. BARIA

DRAWING HAS BEEN PREPARED AS PER DOCUMENTS INFORMATION & INSTRUCTIONS GIVEN BY THE OWNERS

DATE JOB NO. DRG NO. SCALE AS SHOWN AS
DRAWN BY ASHWINI
CHECKED BY ABHAY RAUT.

NORTH LINE SIGNATURE, NAME IN BLOCK LETTERS AND ADDRESS OF LICENSED ARCHITECT

ABHAY RAUT.
1104, GOLD CREST BUSINESS CENTRE
L.T. ROAD, BORIVALI (W), MUMBAI - 92,
TEL. : 2896 4247, 9322773593

BLDG. NO. 02