


PROP. SITE UR

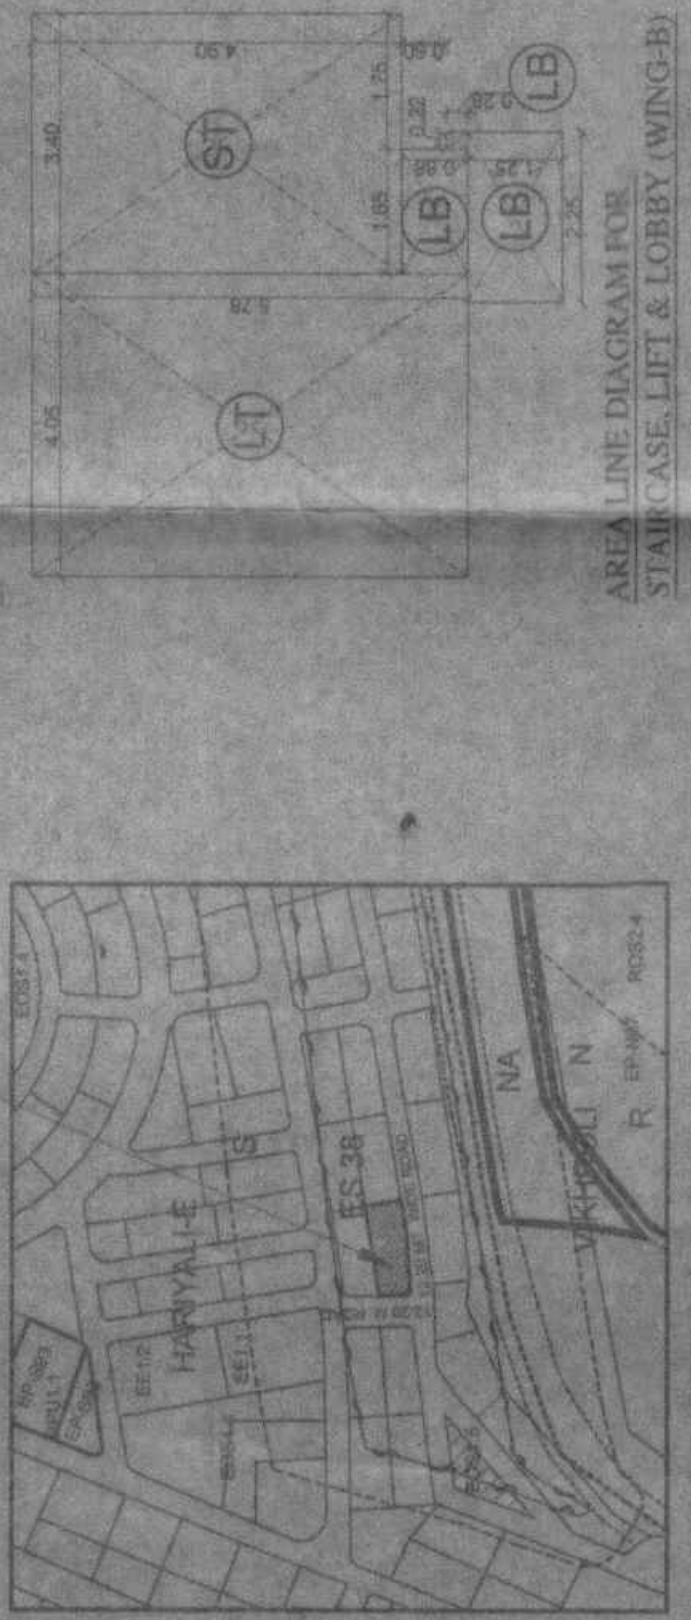

LOCATION PLAN  
SCALE 1:400

AREA CALCULATION FOR  
STAIRCASE, LIFT & LOBBY (WING-A)

Table with 2 columns: Item, Area (sqm). Rows include STAIRCASE, LIFT, LOBBY, and TOTAL.


AREA CALCULATION FOR  
STAIRCASE, LIFT & LOBBY (WING-B)

Table with 2 columns: Item, Area (sqm). Rows include STAIRCASE, LIFT, LOBBY, and TOTAL.


BUILT UP AREA CALCULATION  
(TYPICAL FLOOR (WING-A))

Table with 2 columns: Item, Area (sqm). Rows include various room types and their built-up areas.

AREA LINE DIAGRAM FOR  
STAIRCASE, LIFT & LOBBY (WING-A)

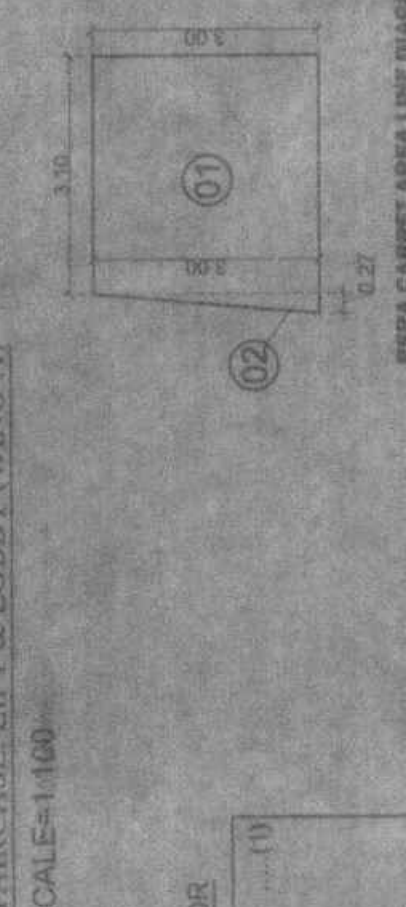

AREA LINE DIAGRAM FOR  
STAIRCASE, LIFT & LOBBY (WING-B)


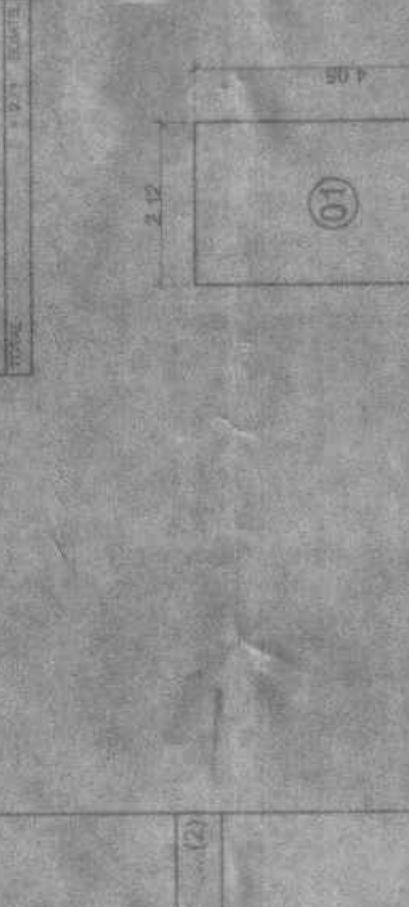


AREA LINE DIAGRAM FOR TYPICAL FLOOR (WING-B)  
(2ND TO 7TH, 9TH TO 14TH, 16TH TO 21ST FLOOR)

SCALE 1:100

TYPICAL FLOOR PLAN  
(2ND TO 7TH, 9TH TO 14TH, 16TH TO 21ST FLOOR)

SCALE 1:100

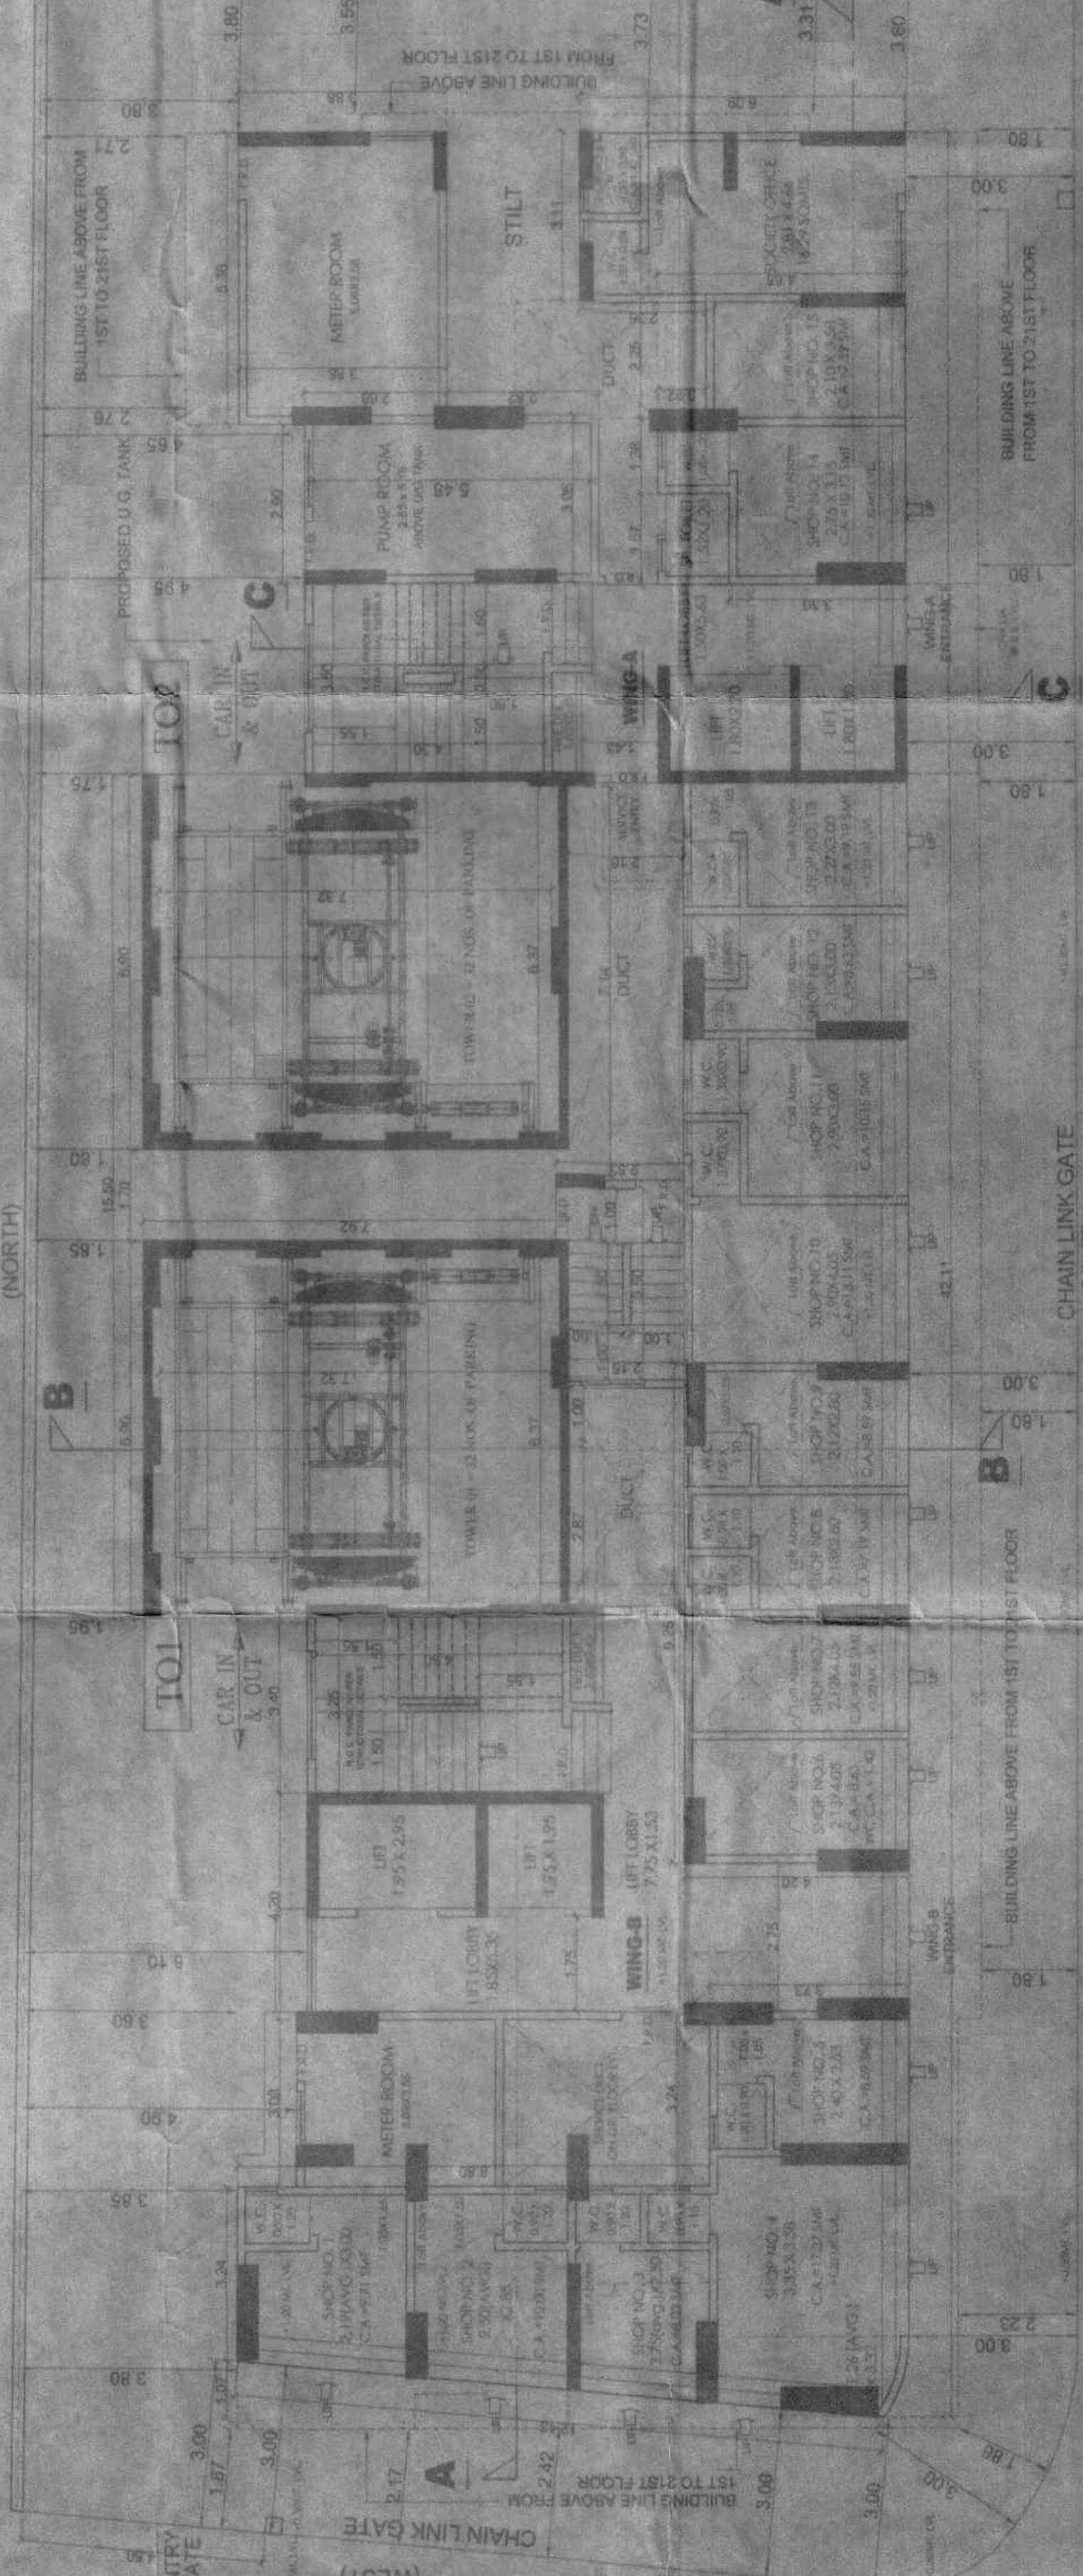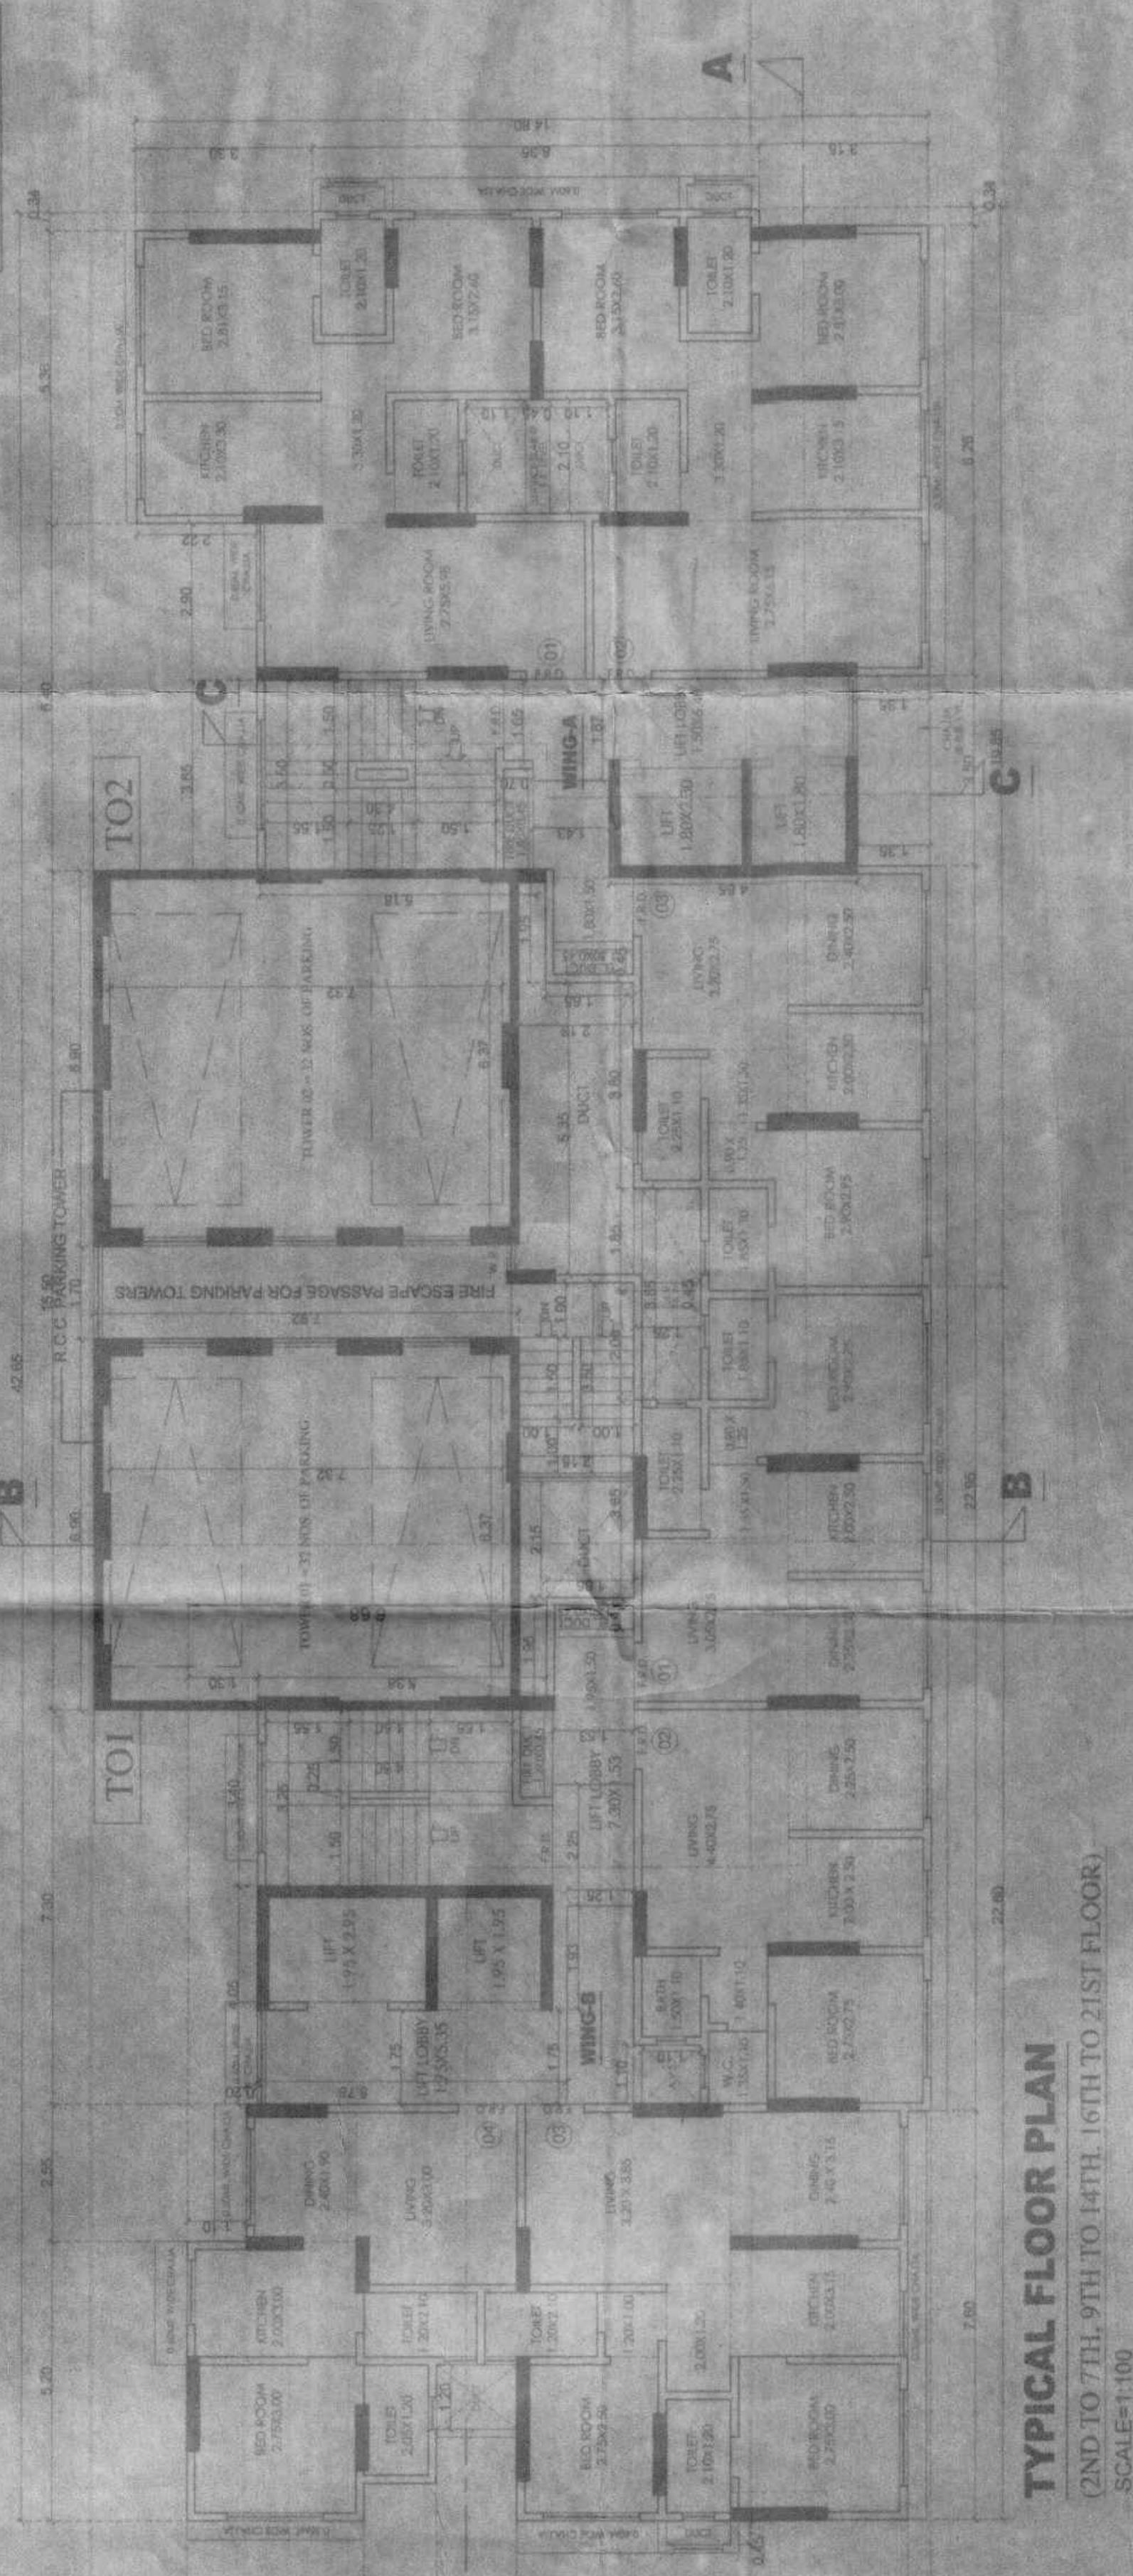

GROUND FLOOR PLAN  
SCALE 1:100

12.20 MT. WIDE ROAD

CHAIN LINK GATE (SOUTH)

12.20 MT. WIDE ROAD

CHAIN LINK GATE (NORTH)

12.20 MT. WIDE ROAD

CHAIN LINK GATE (WEST)

Table with 4 columns: FLOOR, AREA, PERCENTAGE, and TOTAL. Rows include GROUND FLOOR, 1ST FLOOR, 2ND FLOOR, etc.

TOTAL AREA

TOTAL PERCENTAGE

TOTAL TOTAL

TOTAL TOTAL

AREA CALCULATION FOR  
STAIRCASE, LIFT & LOBBY (WING-A)

Table with 2 columns: Item, Area (sqm). Rows include STAIRCASE, LIFT, LOBBY, and TOTAL.

AREA CALCULATION FOR  
STAIRCASE, LIFT & LOBBY (WING-B)

Table with 2 columns: Item, Area (sqm). Rows include STAIRCASE, LIFT, LOBBY, and TOTAL.


BUILT UP AREA CALCULATION  
(TYPICAL FLOOR (WING-A))

Table with 2 columns: Item, Area (sqm). Rows include various room types and their built-up areas.

AREA LINE DIAGRAM FOR  
STAIRCASE, LIFT & LOBBY (WING-A)



AREA LINE DIAGRAM FOR  
STAIRCASE, LIFT & LOBBY (WING-B)


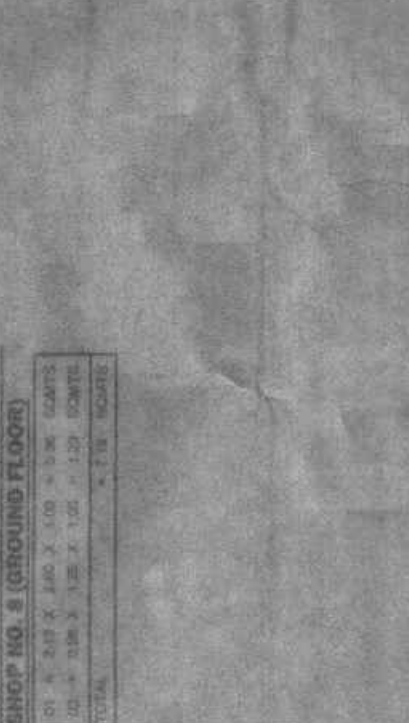


AREA LINE DIAGRAM FOR TYPICAL FLOOR (WING-B)  
(2ND TO 7TH, 9TH TO 14TH, 16TH TO 21ST FLOOR)

SCALE 1:100

TYPICAL FLOOR PLAN  
(2ND TO 7TH, 9TH TO 14TH, 16TH TO 21ST FLOOR)

SCALE 1:100

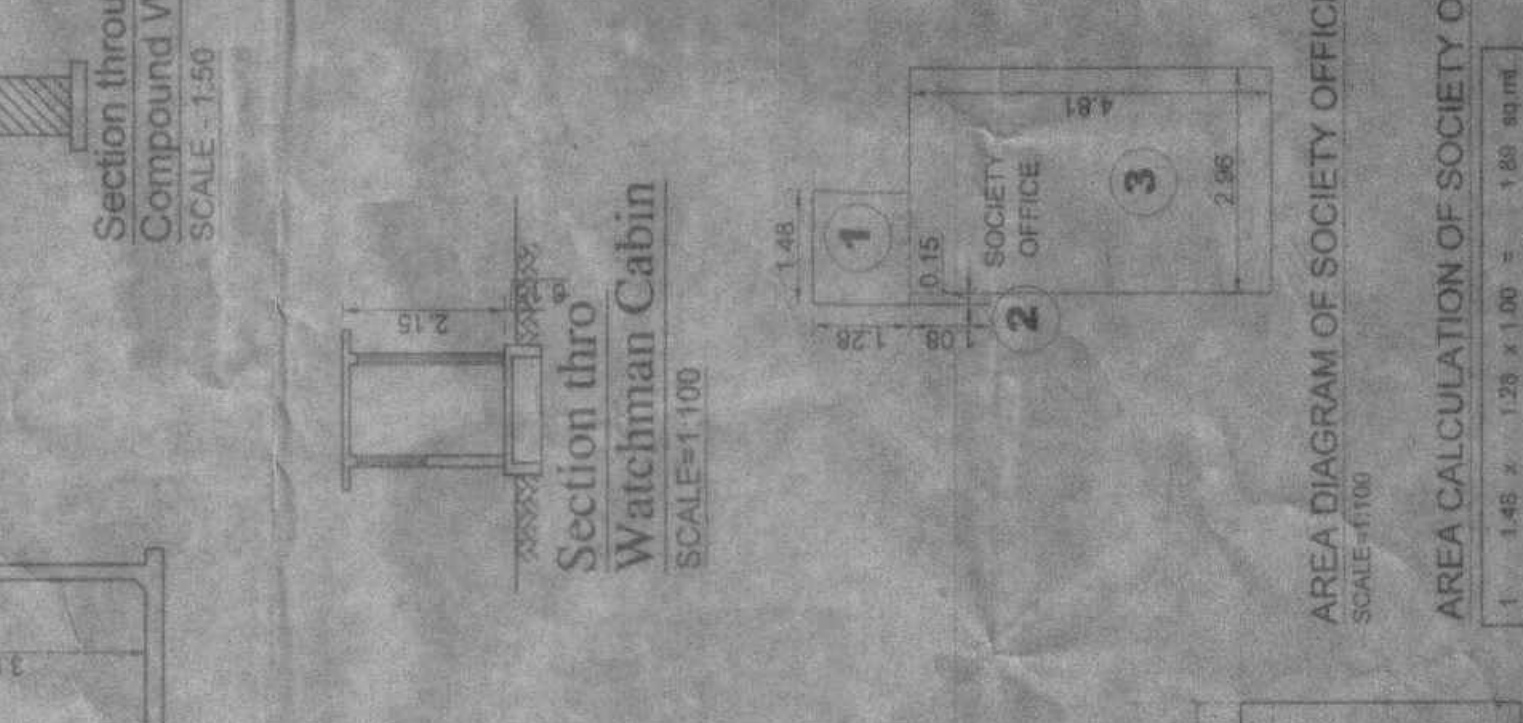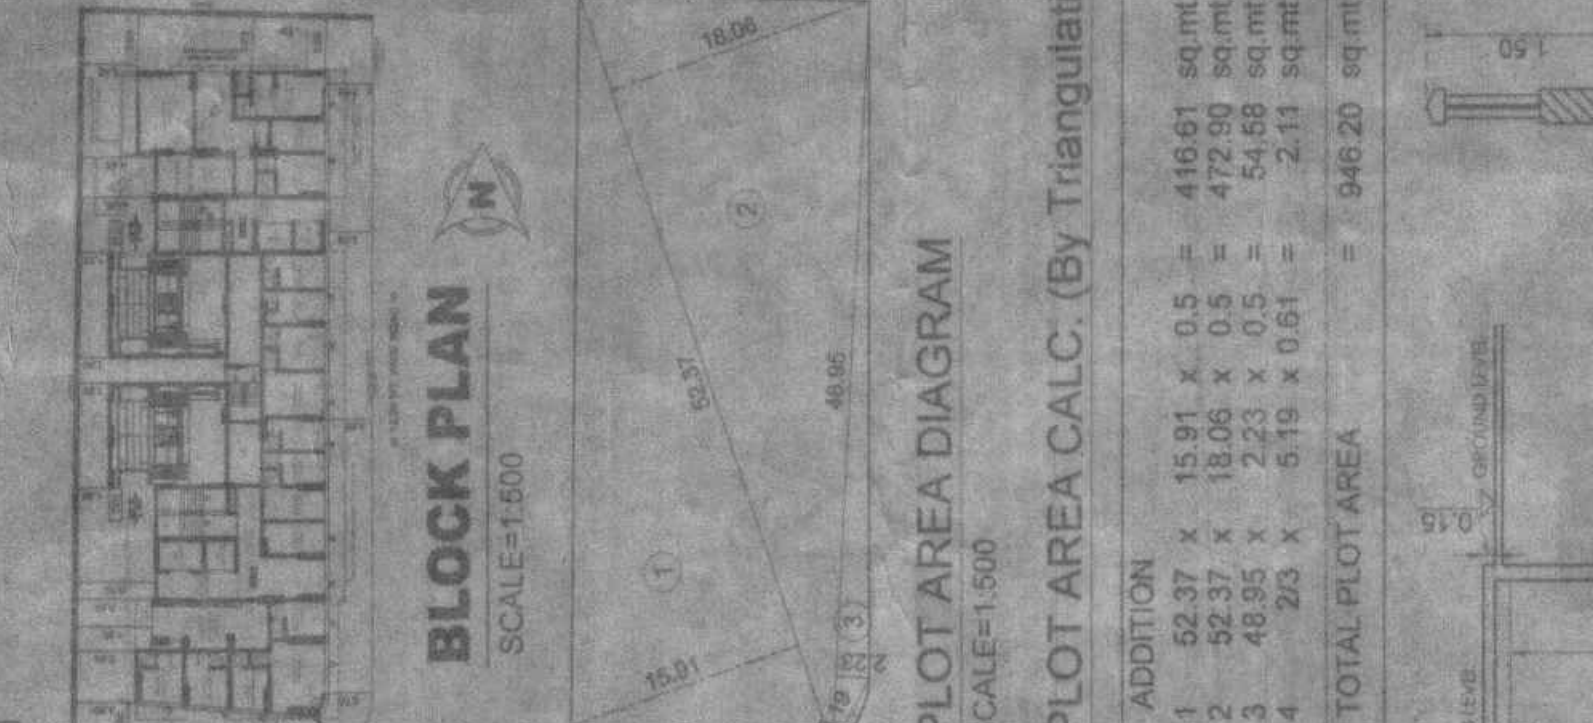

GROUND FLOOR PLAN  
SCALE 1:100

12.20 MT. WIDE ROAD

CHAIN LINK GATE (SOUTH)

12.20 MT. WIDE ROAD

CHAIN LINK GATE (NORTH)

12.20 MT. WIDE ROAD

CHAIN LINK GATE (WEST)

AREA CALCULATION FOR  
STAIRCASE, LIFT & LOBBY (WING-A)

Table with 2 columns: Item, Area (sqm). Rows include STAIRCASE, LIFT, LOBBY, and TOTAL.

AREA CALCULATION FOR  
STAIRCASE, LIFT & LOBBY (WING-B)

Table with 2 columns: Item, Area (sqm). Rows include STAIRCASE, LIFT, LOBBY, and TOTAL.


BUILT UP AREA CALCULATION  
(TYPICAL FLOOR (WING-A))

Table with 2 columns: Item, Area (sqm). Rows include various room types and their built-up areas.

AREA LINE DIAGRAM FOR  
STAIRCASE, LIFT & LOBBY (WING-A)



AREA LINE DIAGRAM FOR  
STAIRCASE, LIFT & LOBBY (WING-B)


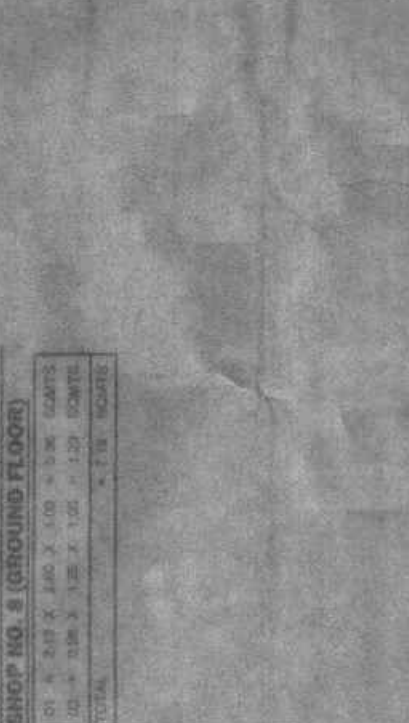


AREA LINE DIAGRAM FOR TYPICAL FLOOR (WING-B)  
(2ND TO 7TH, 9TH TO 14TH, 16TH TO 21ST FLOOR)

SCALE 1:100

TYPICAL FLOOR PLAN  
(2ND TO 7TH, 9TH TO 14TH, 16TH TO 21ST FLOOR)

SCALE 1:100

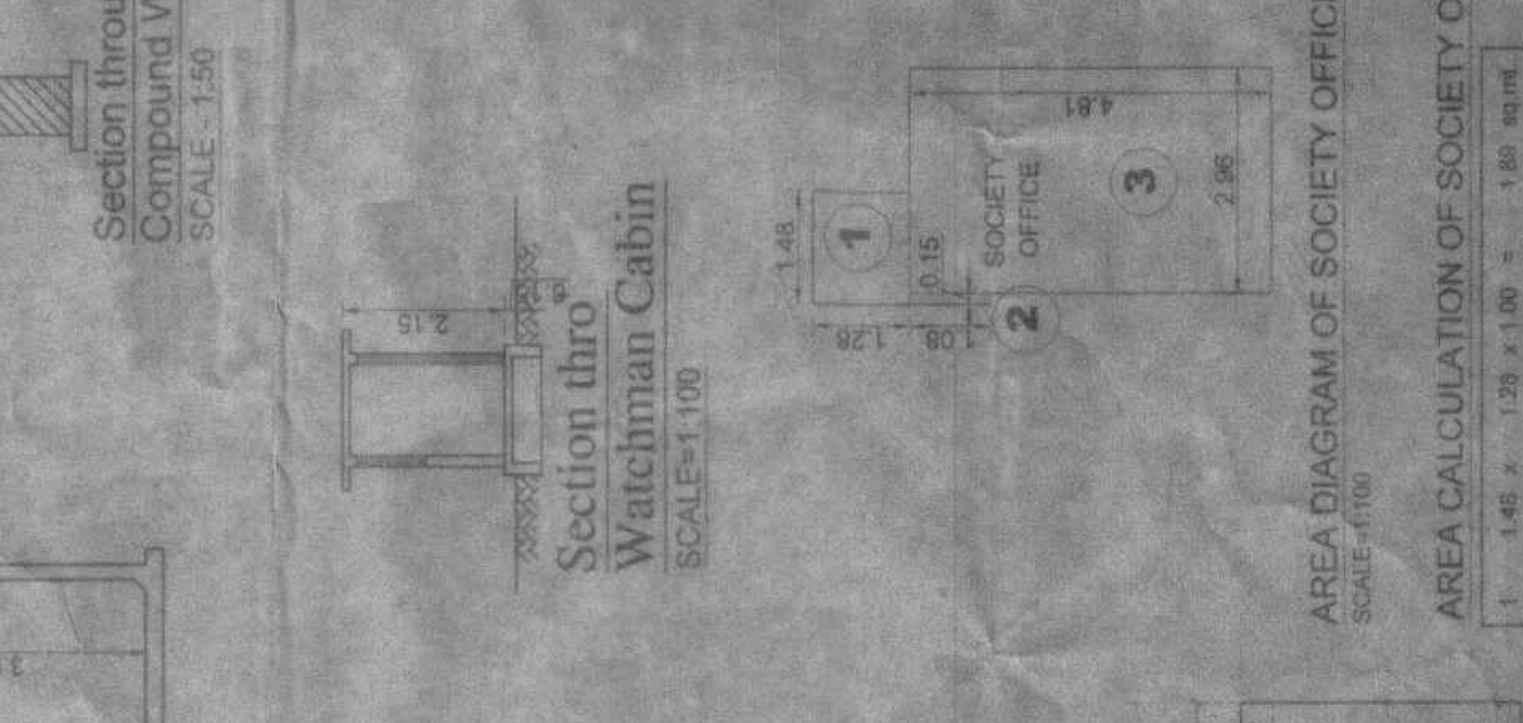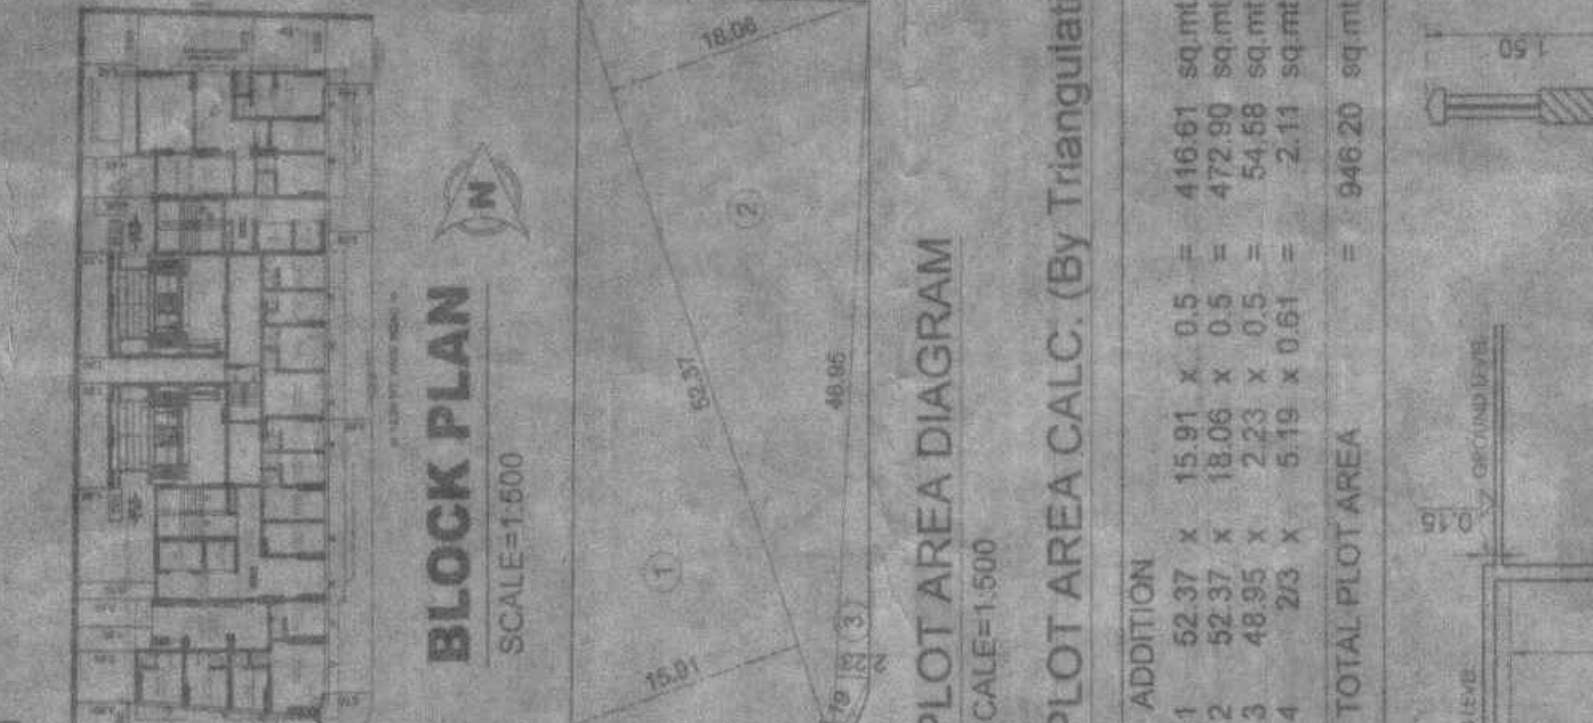

GROUND FLOOR PLAN  
SCALE 1:100

12.20 MT. WIDE ROAD

CHAIN LINK GATE (SOUTH)

12.20 MT. WIDE ROAD

CHAIN LINK GATE (NORTH)

12.20 MT. WIDE ROAD

CHAIN LINK GATE (WEST)