
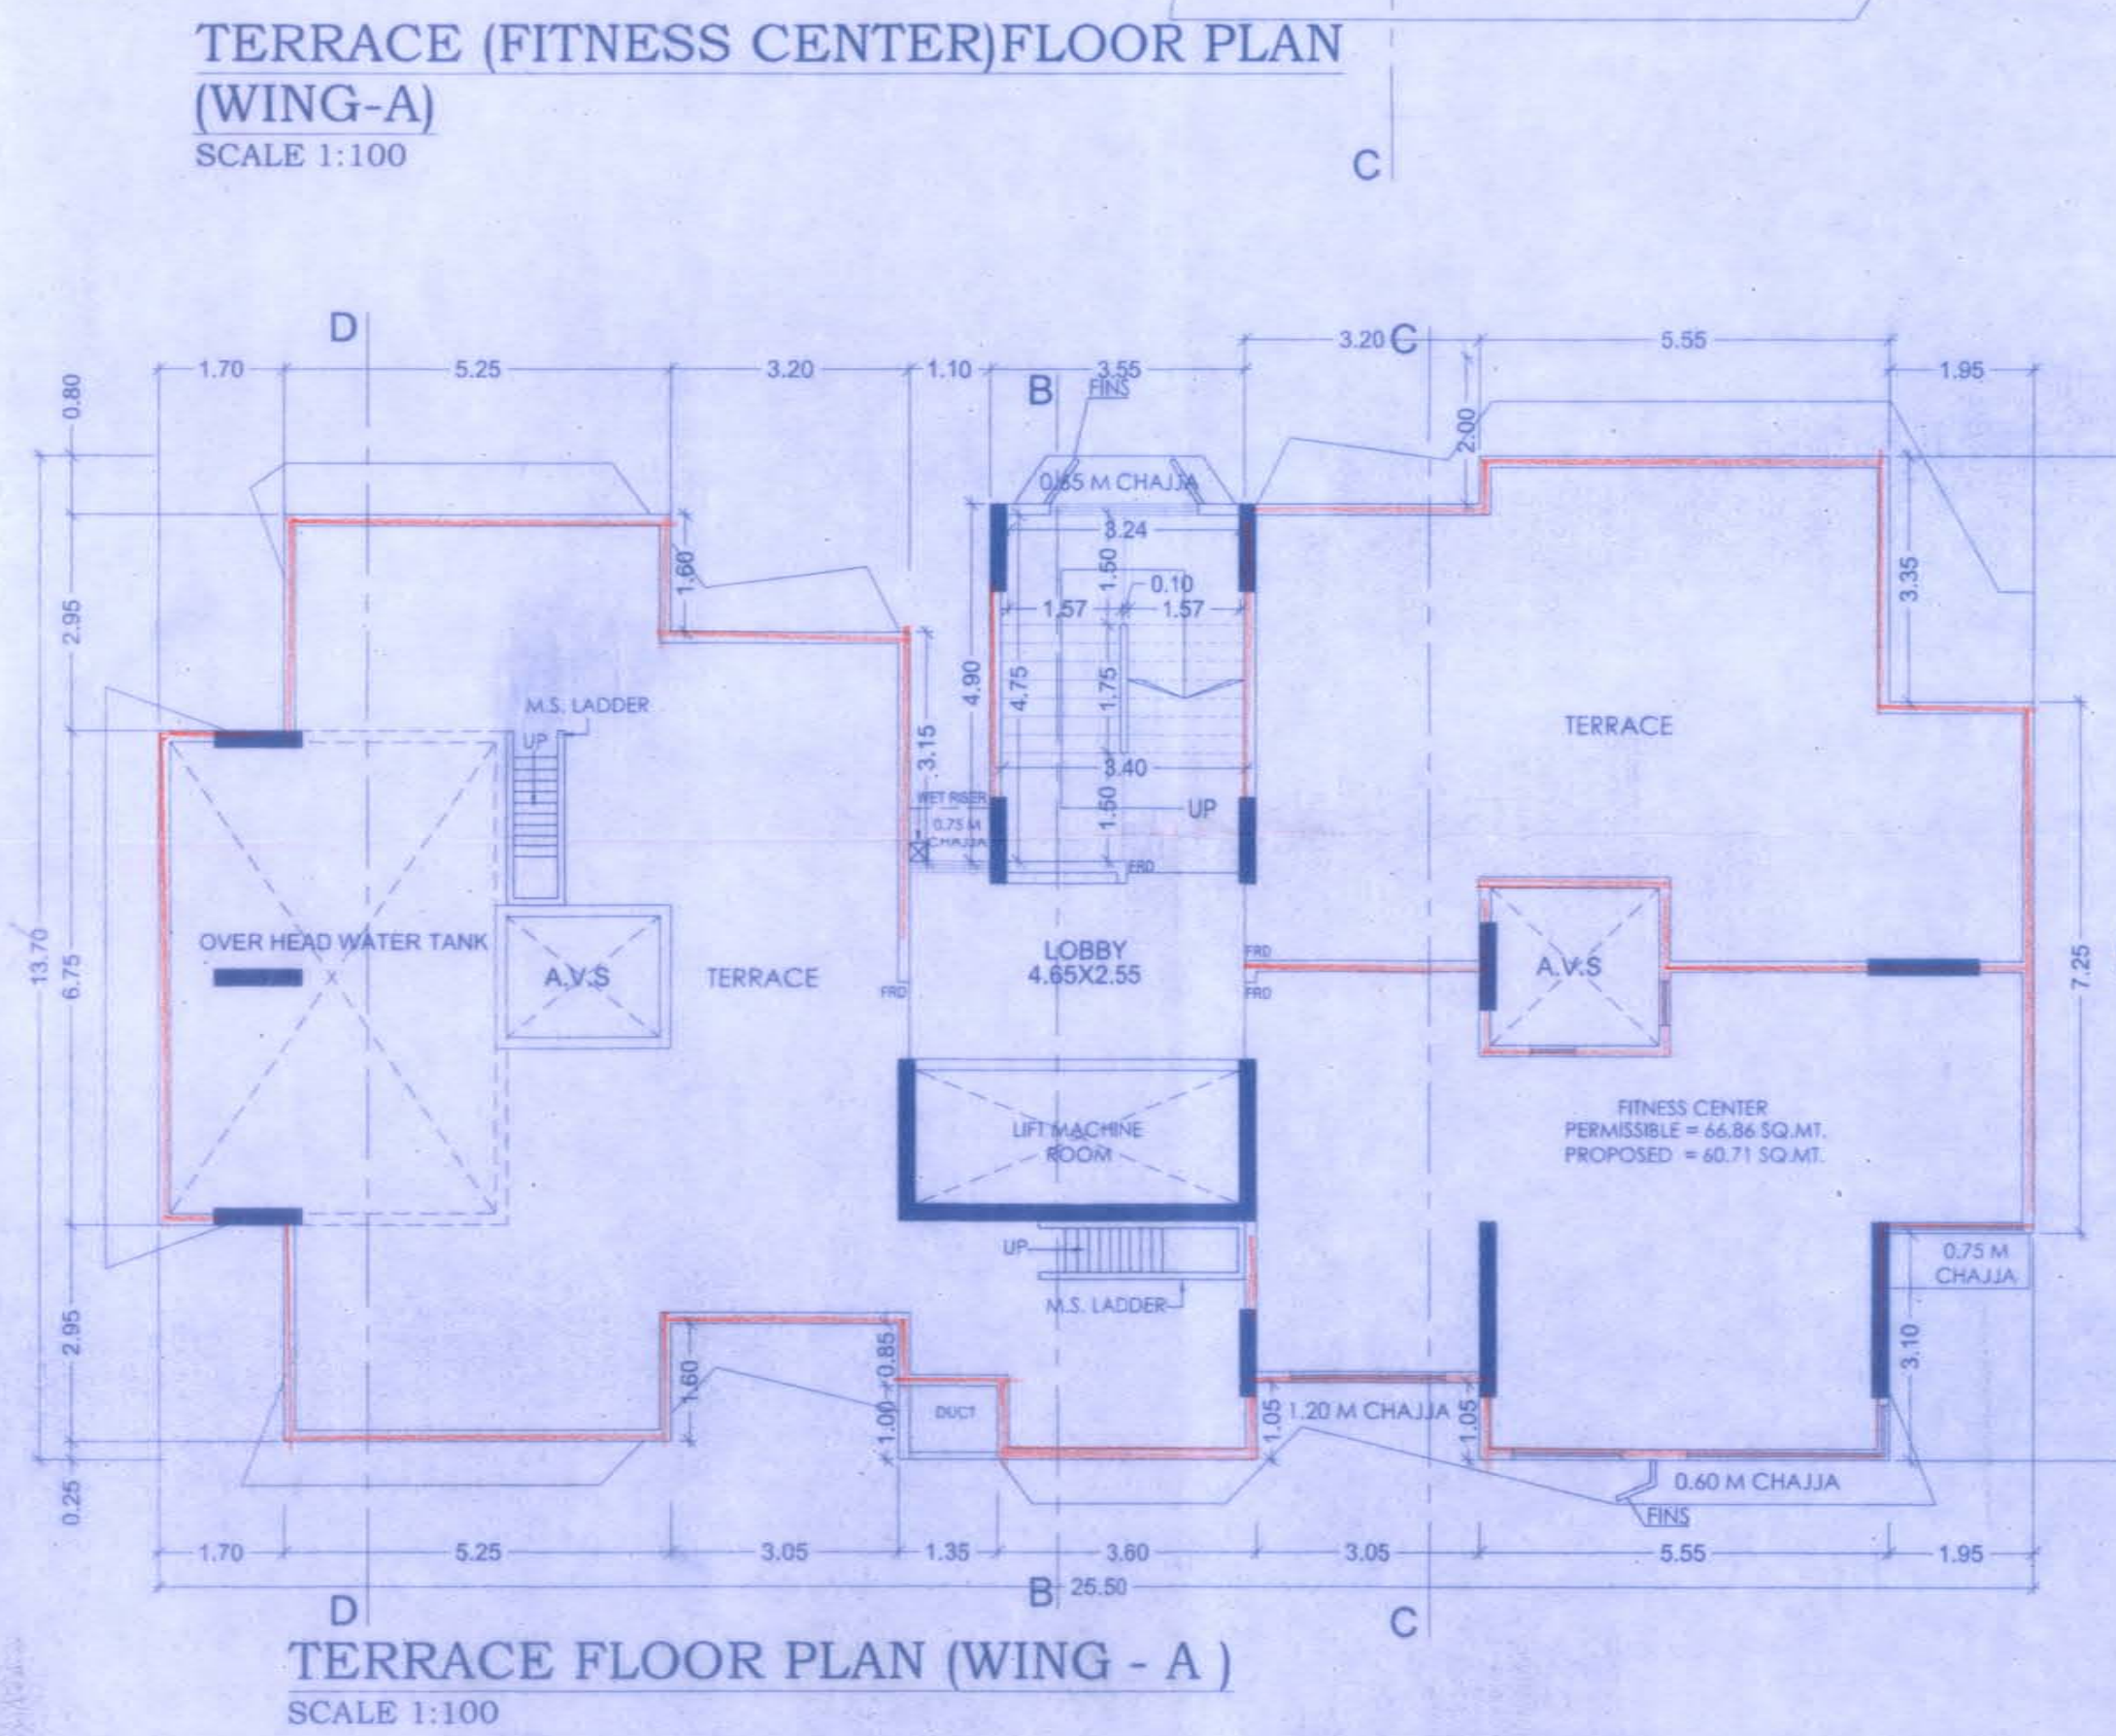
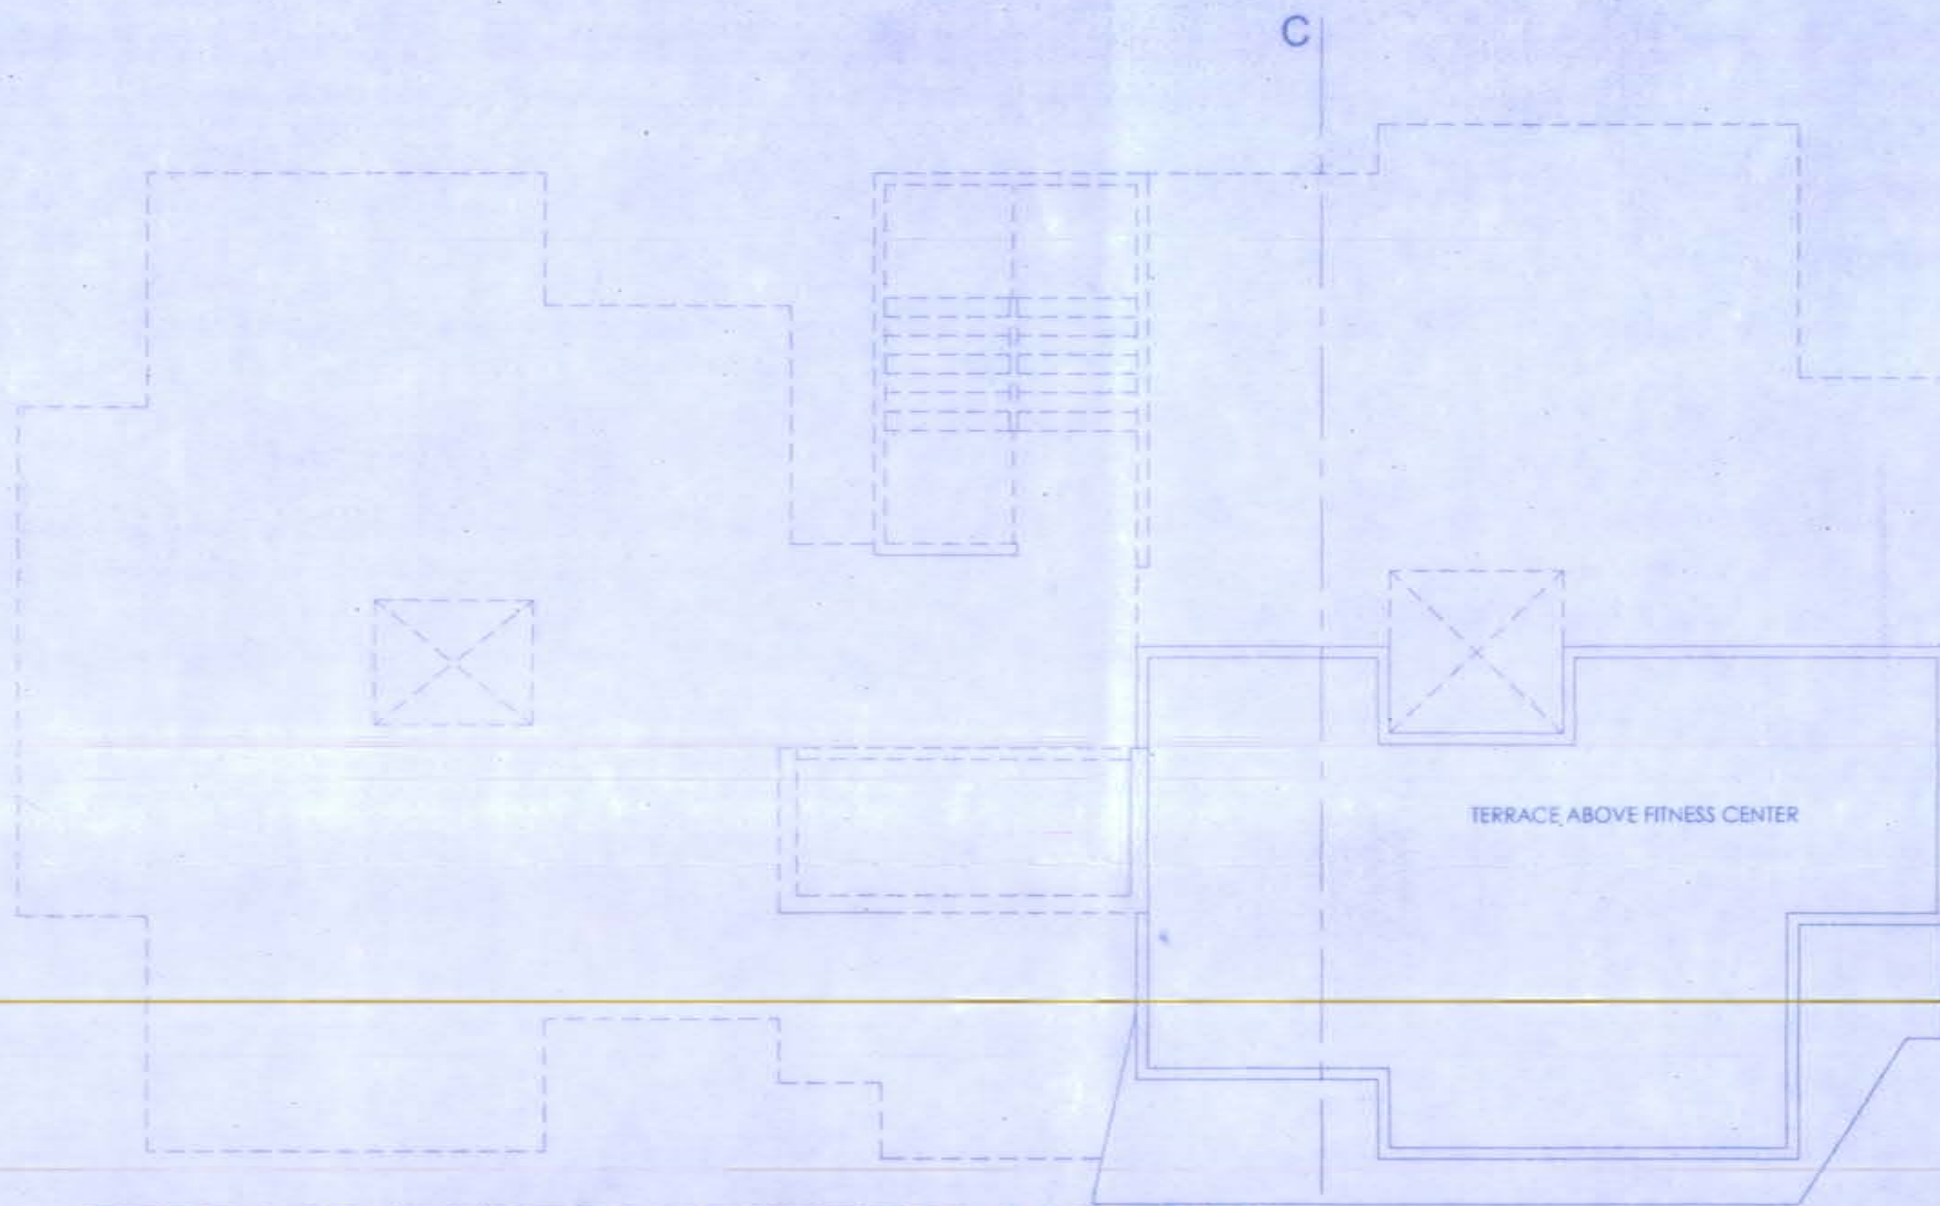
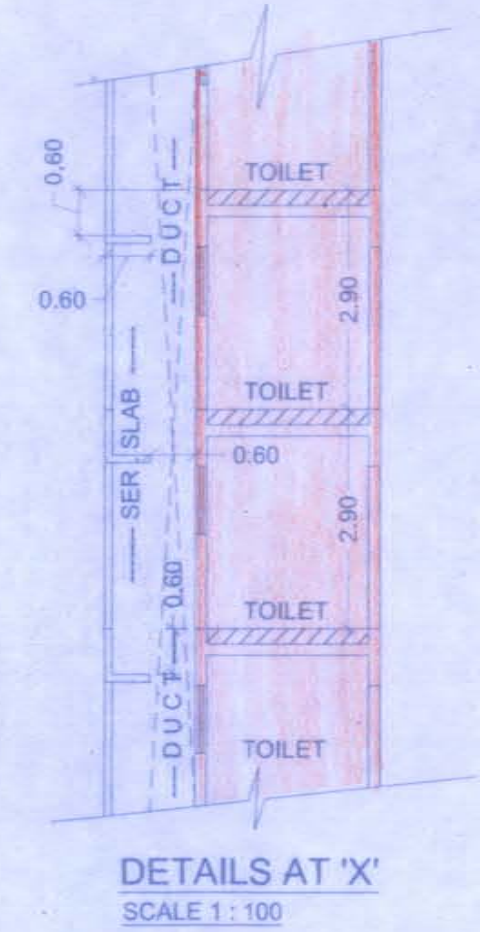
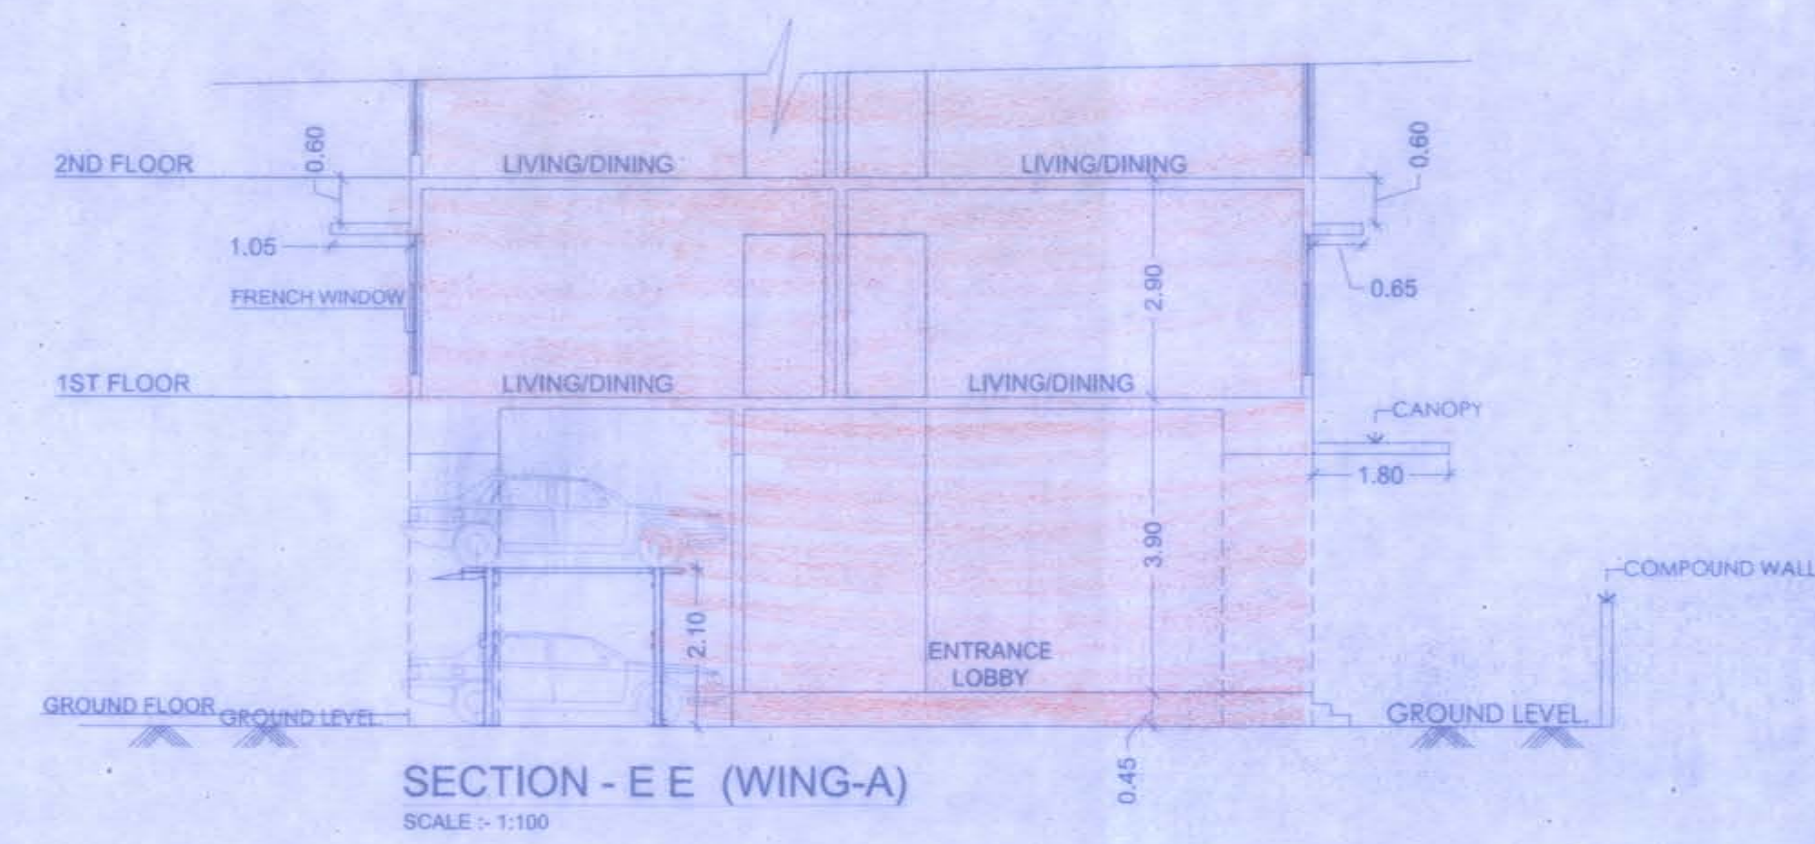


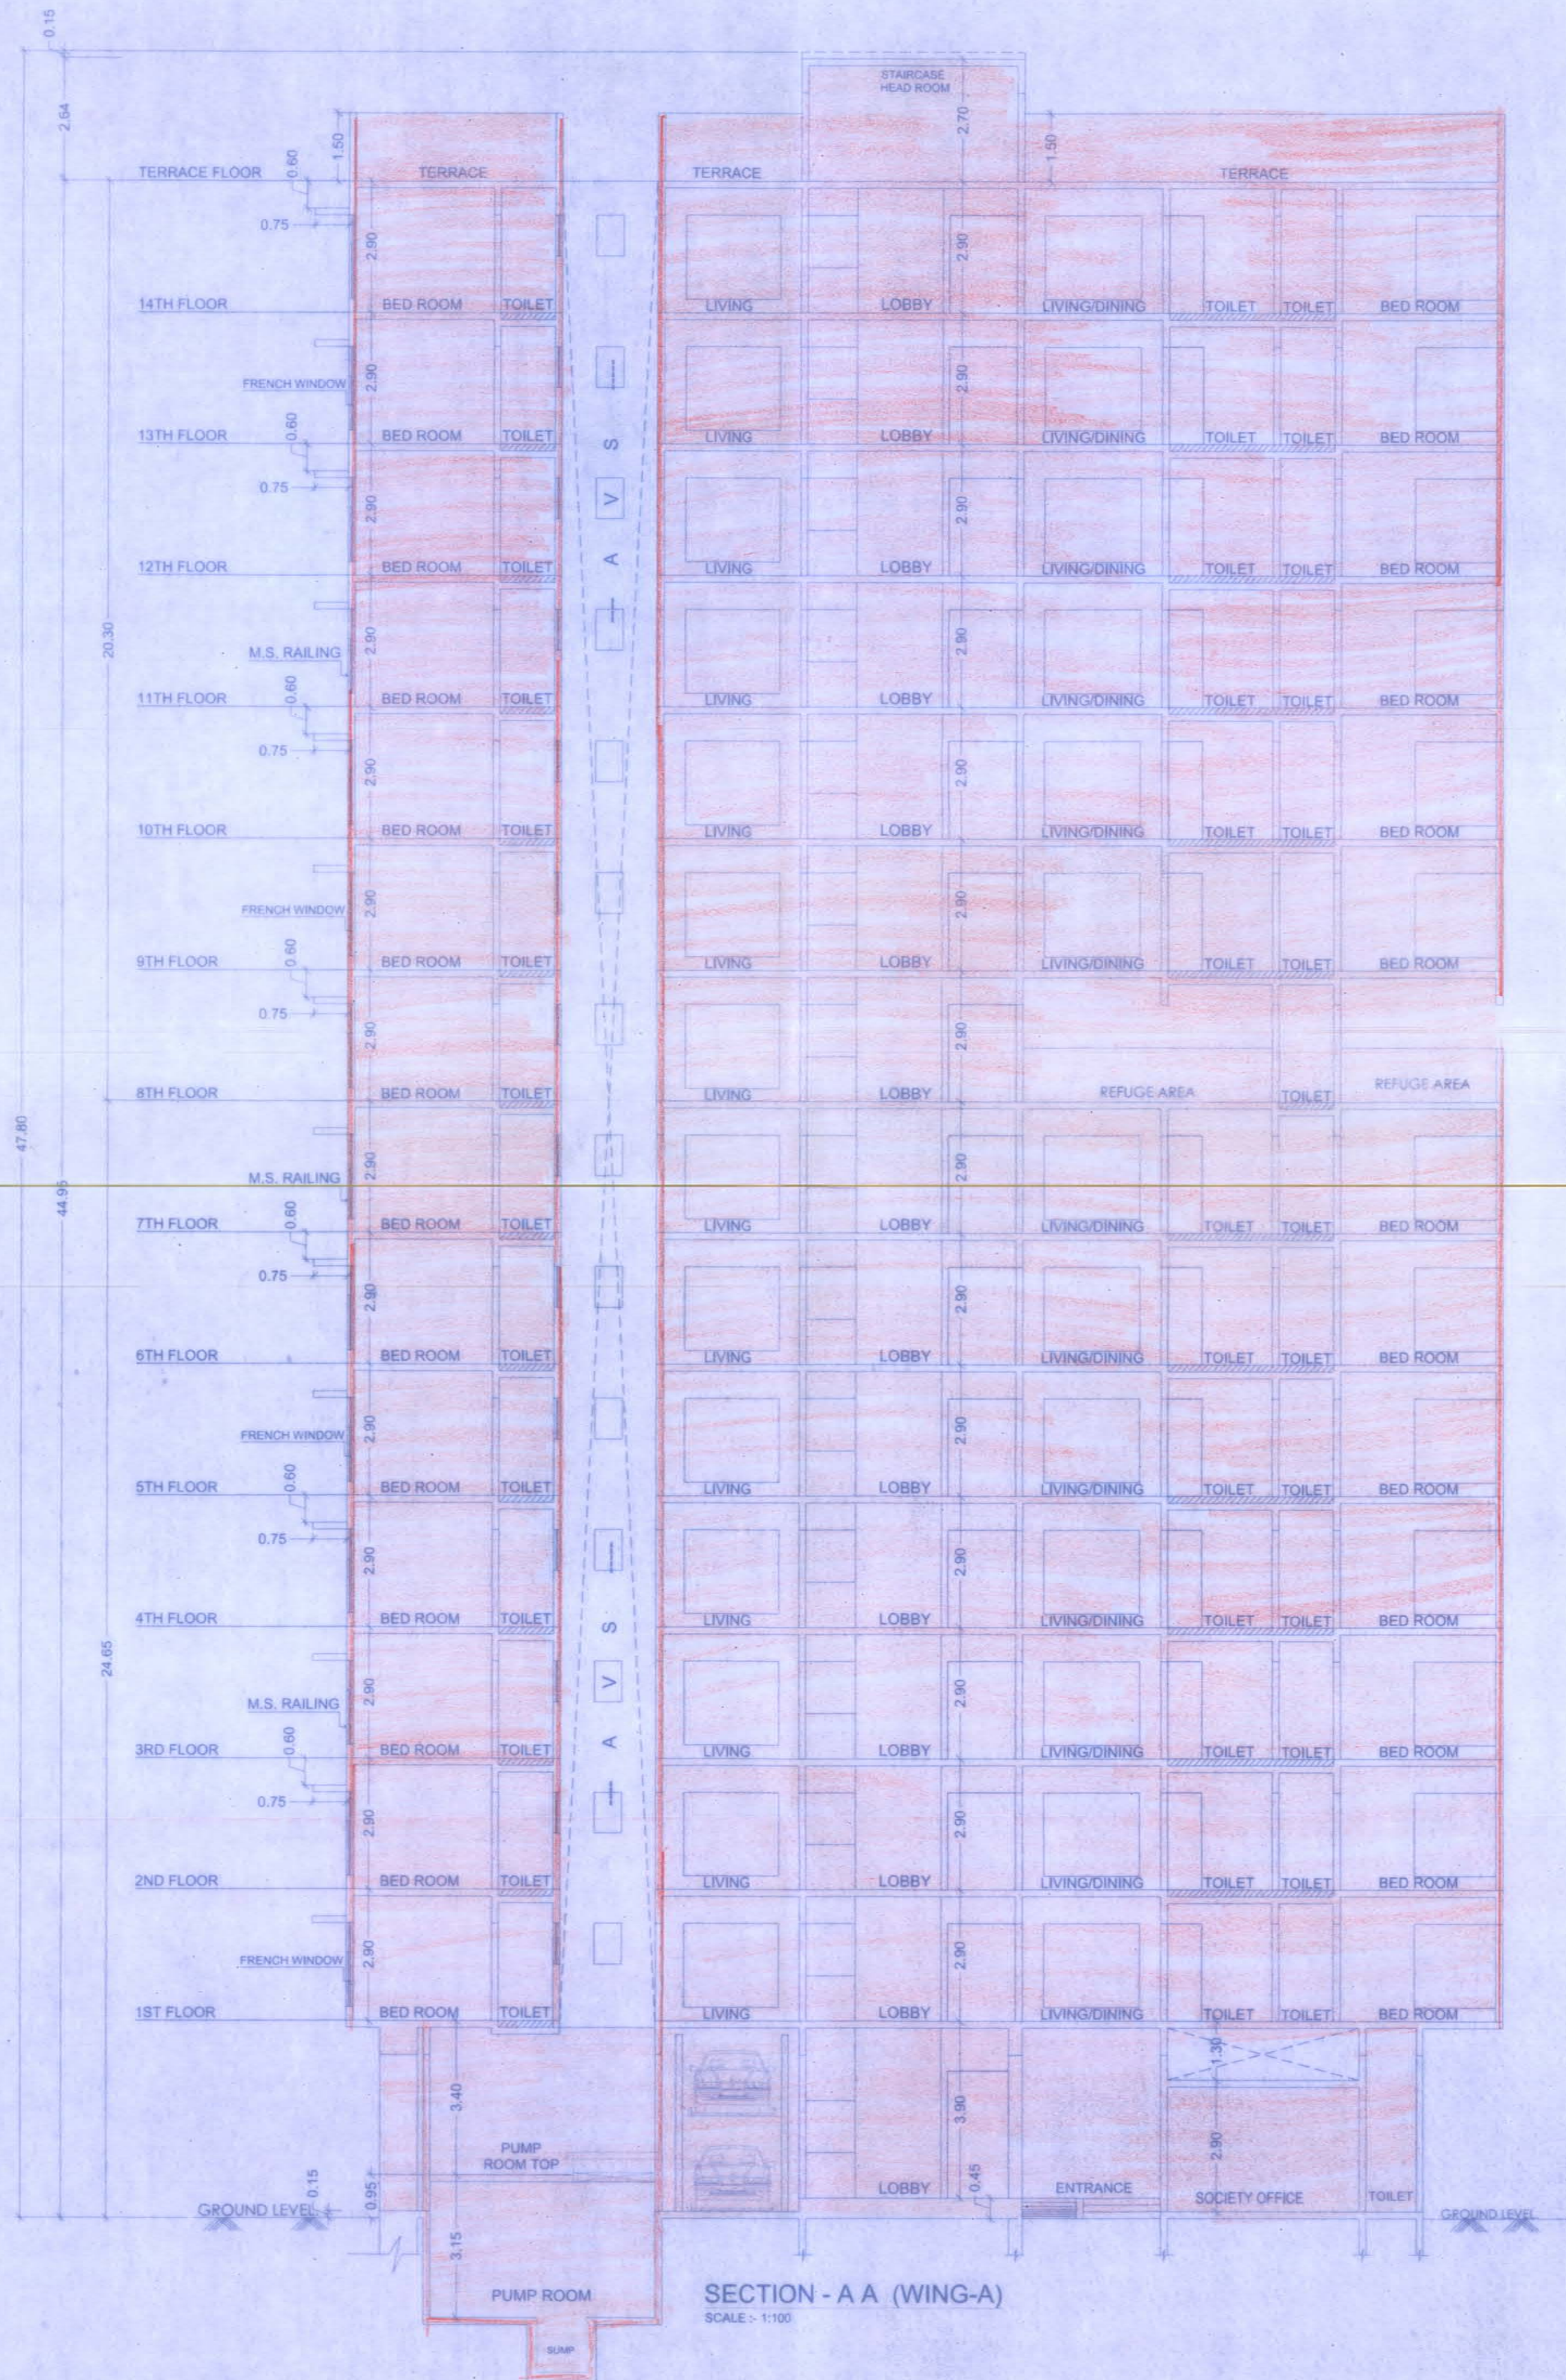

DESC. OF PROPOSAL	CONTENTS OF SHEET :
PROPOSED REDEVELOPMENT OF EXISTING BUILDING NO. 53 ALONGWITH N.D.R. PLOT NO. 12 ON PLOT BEARING C.T.S. NO. 34(PT) OF VILLAGE CHEMBUR, AT TILAK NAGAR, MHADA LAYOUT, CHEMBUR (W), MUMBAI - 400 071	SECTION - AA & E-E (WING-A) DETAILS AT X (TERRACE FLOOR PLAN WING-A)

NAME & SIGNATURE OF OWNER
TILAK NAGAR SAHJEEVAN C.H.S. LTD.
<i>[Signature]</i> Chairman <i>[Signature]</i> Treasurer <i>[Signature]</i> Hon. Secretary

STAMP OF APPROVAL OF PLAN

This cancels Approval to the previous Plans Sanctioned under no. Mhada-25/048/2021 dated 10.03.2018

Approved subject to conditions mentioned in this office Letter No. Mhada-25/048/2021 Date 25 MAR 2021
Ex Eng. Bldg. Permission Cell Greater Mumbai Maharashtra Housing & Area Development Authority

SCALE	JOB NO.	SHEET NO.	DRN. BY	CHK. BY	DATE
1:100	033	4/4	SAAD.D	J.J.	02.03.2021
NORTH	NAME, ADD. & SIGNATURE OF LICENSED ARCHITECT / SURVEYOR	NASA	SACHIN S. SUKUDE	Licensed Surveyor	Reg. No. 54 624 / 15