


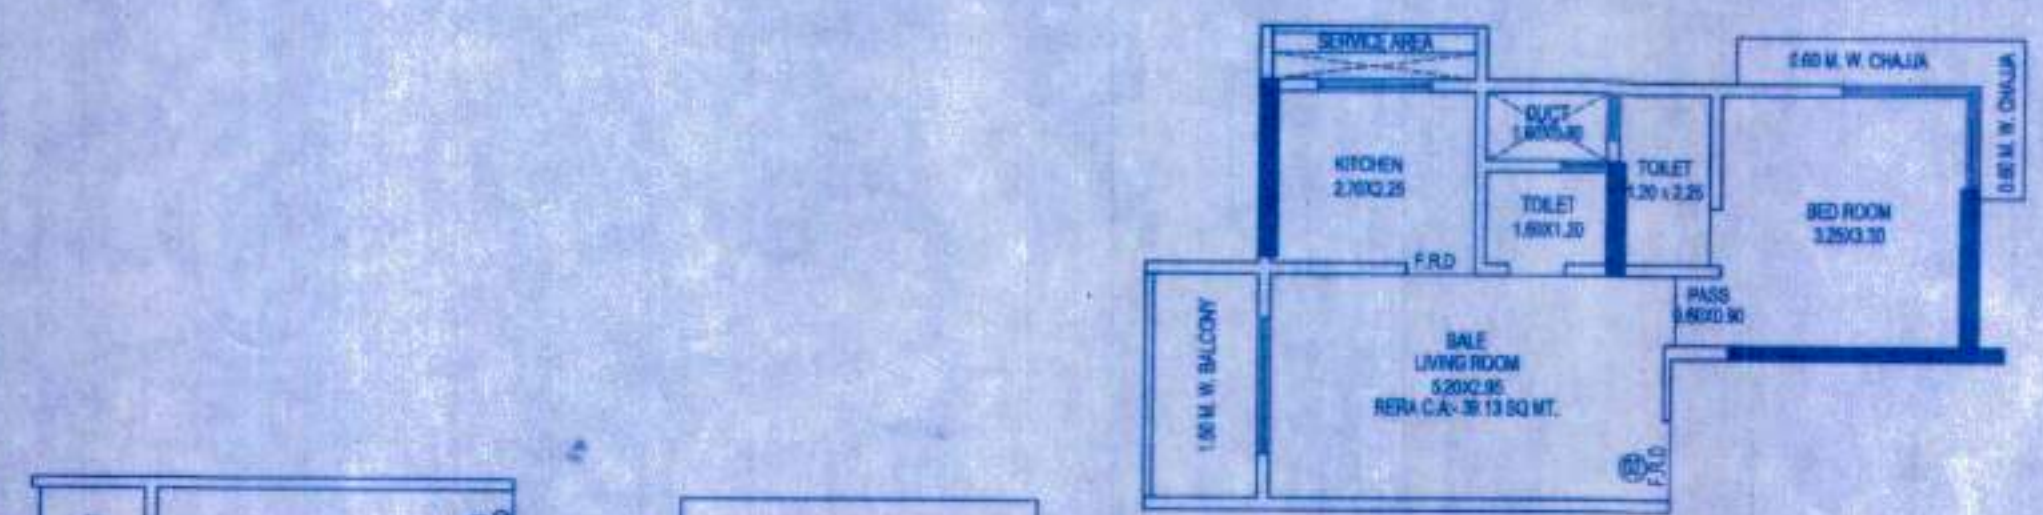


TYPICAL FLOOR SALE FLAT NO. 1, RERA CARPET AREA		
PARTICULARS	SIZES	AREA IN SQ. FT.
SALE FLAT - 1	4.70 X 1.05	4.93
	4.55 X 2.00	9.10
	5.10 X 3.65	18.62
	2.95 X 0.45	1.33
CARPET AREA		33.98

TYPICAL 9TH TO 14TH FLOOR FLAT NO. 01, (P.T.C.), MUNICIPAL CARPET AREA		
PARTICULARS	SIZES	AREA IN SQ. FT.
LIVING	2.50 X 4.40	11.00
PASS	0.90 X 1.15	1.04
KITCHEN	2.00 X 2.30	4.60
BED ROOM	2.95 X 3.00	8.85
TOILET	2.00 X 1.20	2.40
CARPET AREA		27.89




TYPICAL 9TH TO 14TH FLOOR FLAT NO. 02, (P.T.C.), MUNICIPAL CARPET AREA		
PARTICULARS	SIZES	AREA IN SQ. FT.
LIVING	2.62 X 3.30	8.65
	2.50 X 0.55	1.38
PASS	1.75 X 0.90	1.58
TOILET	1.60 X 1.20	1.92
TOILET	1.30 X 2.25	2.92
BED ROOM	1.35 X 0.90	1.22
CARPET AREA		27.68

TYPICAL 8TH FLOOR FLAT NO. 01, (P.T.C.), MUNICIPAL CARPET AREA		
PARTICULARS	SIZES	AREA IN SQ. FT.
LIVING	3.10 X 2.15	6.67
	1.45 X 2.20	3.19
	1.50 X 1.10	1.65
DOOR JAM	0.15 X 1.05	0.16
KITCHEN	2.00 X 2.30	4.60
DOOR JAM	0.15 X 0.90	0.14
BED ROOM	2.95 X 3.00	8.85
DOOR JAM	0.90 X 0.15	0.14
TOILET	2.00 X 1.20	2.40
DOOR JAM	0.15 X 0.75	0.11
CARPET AREA		27.88

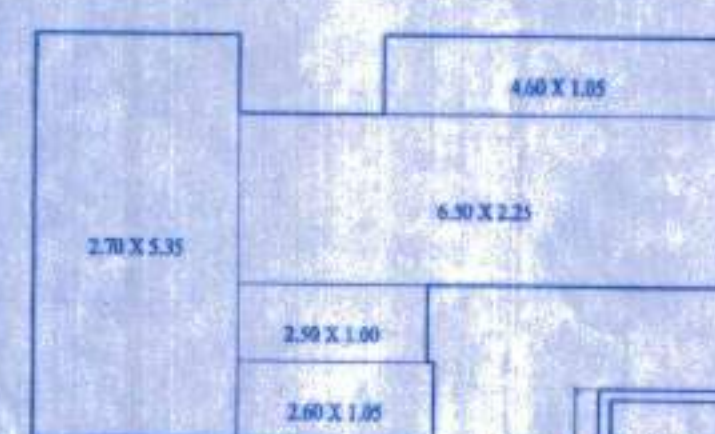

TYPICAL FLOOR SALE FLAT NO. 2, RERA CARPET AREA		
PARTICULARS	SIZES	AREA IN SQ. FT.
SALE FLAT - 2	3.70 X 5.35	19.80
	2.60 X 1.05	2.73
	2.30 X 1.00	2.30
	6.50 X 2.25	14.63
	4.80 X 1.05	5.04
CARPET AREA		34.50



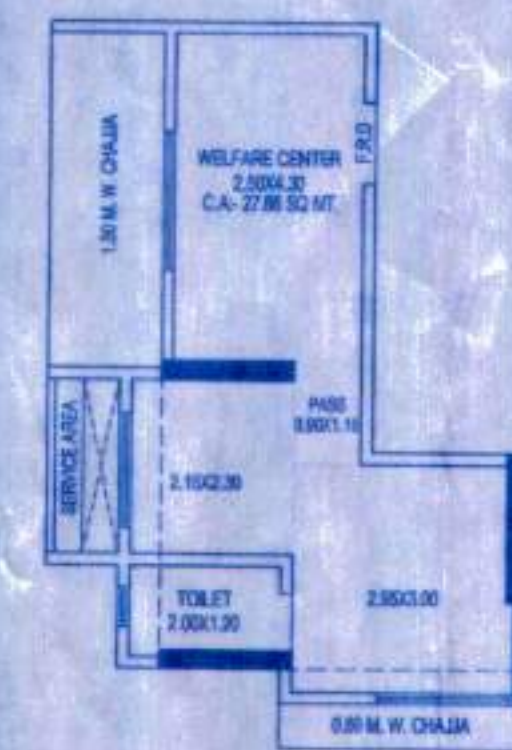


9TH FLOOR WELFARE CENTER CARPET AREA		
PARTICULARS	SIZES	AREA IN SQ. FT.
WELFARE CENTER	2.50 X 4.30	10.75
	0.90 X 1.15	1.04
	2.15 X 2.30	4.95
	2.90 X 1.00	2.90
	2.00 X 1.20	2.40
CARPET AREA		22.04

10TH FLOOR SOCIETY OFFICE CARPET AREA		
PARTICULARS	SIZES	AREA IN SQ. FT.
WELFARE CENTER	2.50 X 2.15	5.38
	0.90 X 1.15	1.04
	2.15 X 2.30	4.95
	2.90 X 1.00	2.90
	2.00 X 1.20	2.40
CARPET AREA		16.67


9TH FLOOR BALWADI CARPET AREA		
PARTICULARS	SIZES	AREA IN SQ. FT.
BALWADI	2.62 X 2.15	5.63
	2.50 X 1.45	3.63
	1.95 X 1.13	2.20
	1.75 X 1.12	1.96
	1.35 X 0.90	1.22
	1.30 X 2.25	2.92
	3.17 X 3.30	10.46
	1.85 X 0.15	0.16
CARPET AREA		27.88

15TH FLOOR SALE FLAT NO. 2, RERA CARPET AREA		
PARTICULARS	SIZES	AREA IN SQ. FT.
SALE FLAT - 2	3.55 X 0.30	1.07
	3.70 X 1.05	3.88
	3.55 X 1.75	6.21
	4.45 X 1.20	5.34
	2.70 X 1.05	2.84
CARPET AREA		19.34

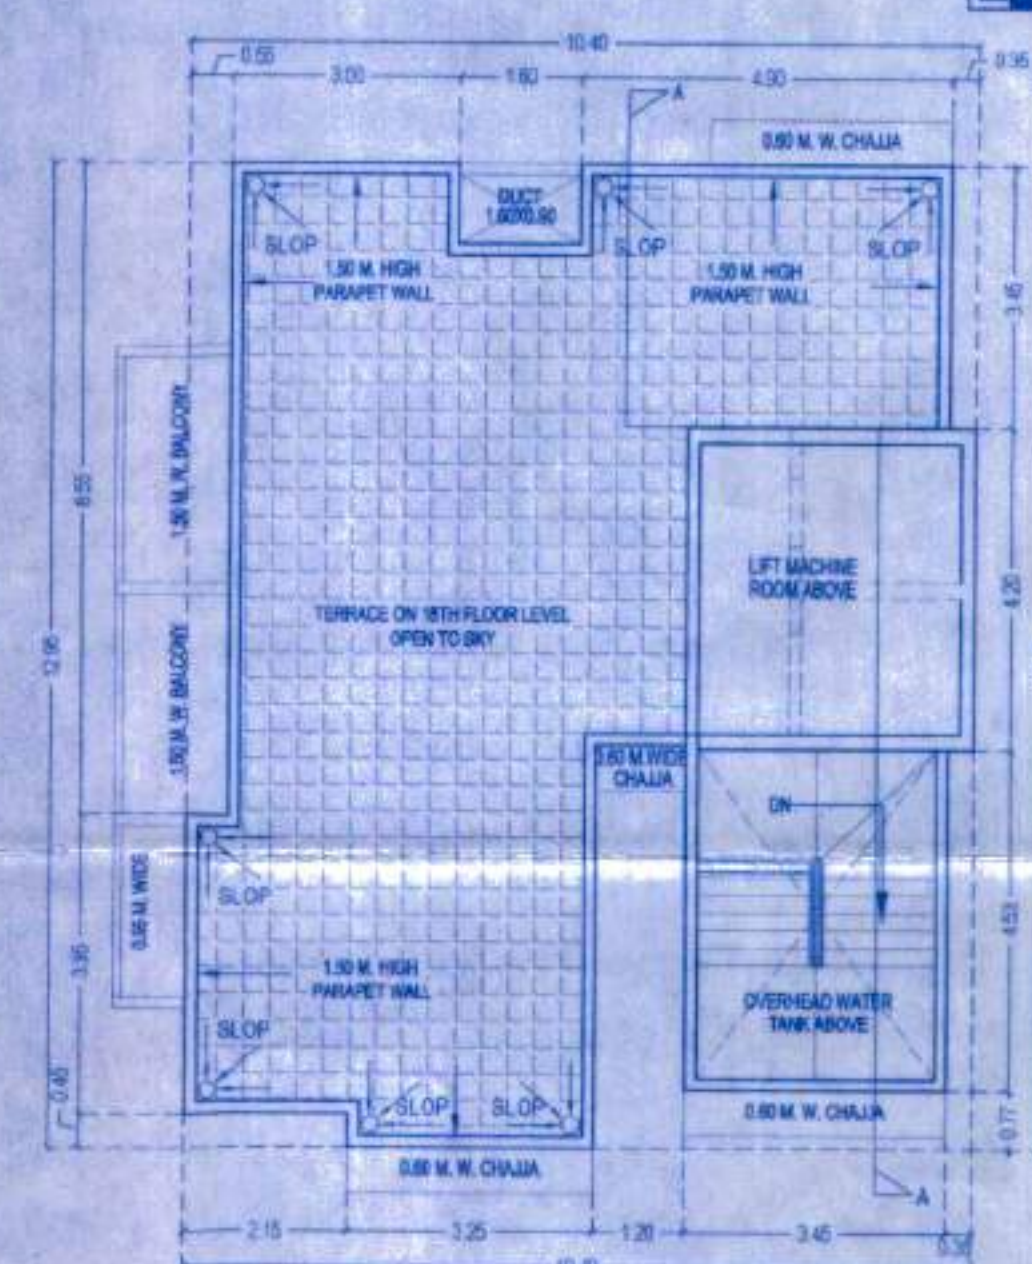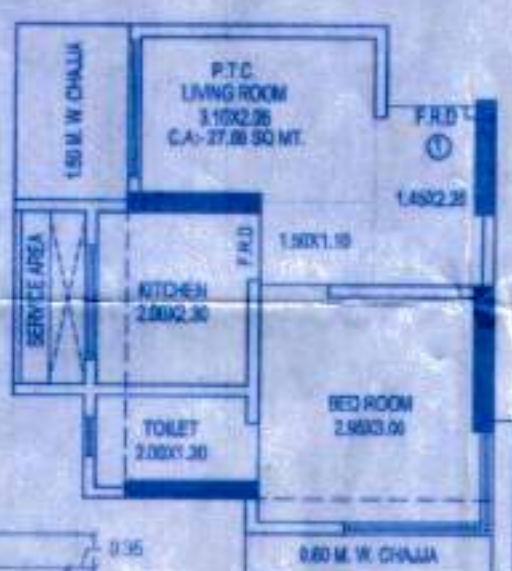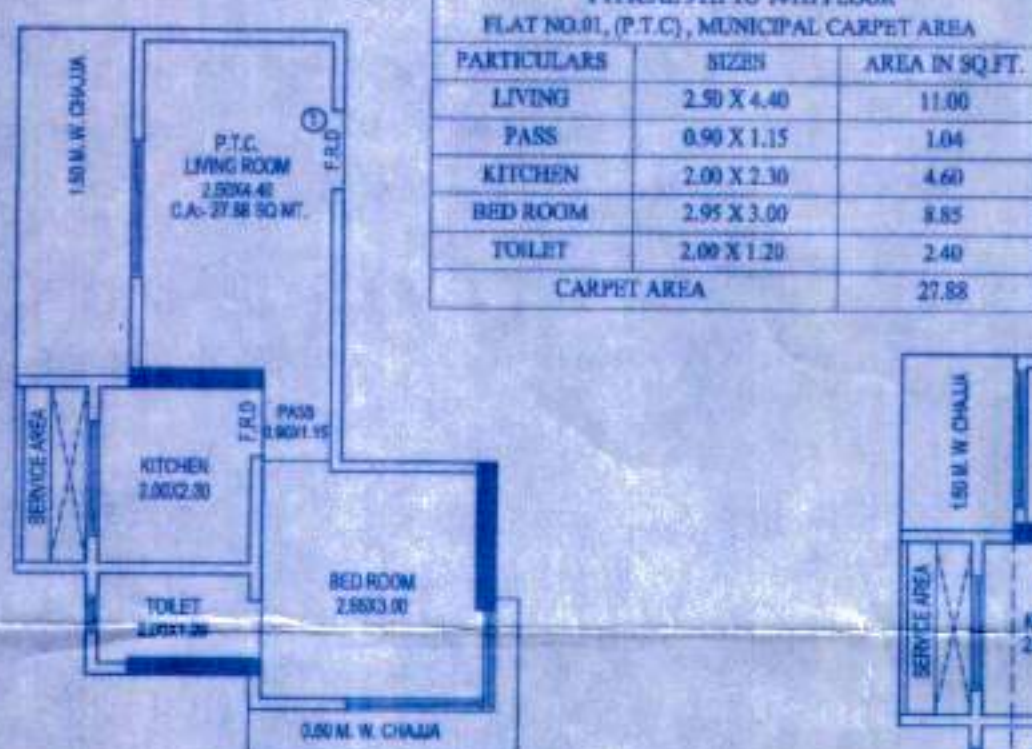


TERRACE FLOOR PLAN

SCALE 1:100

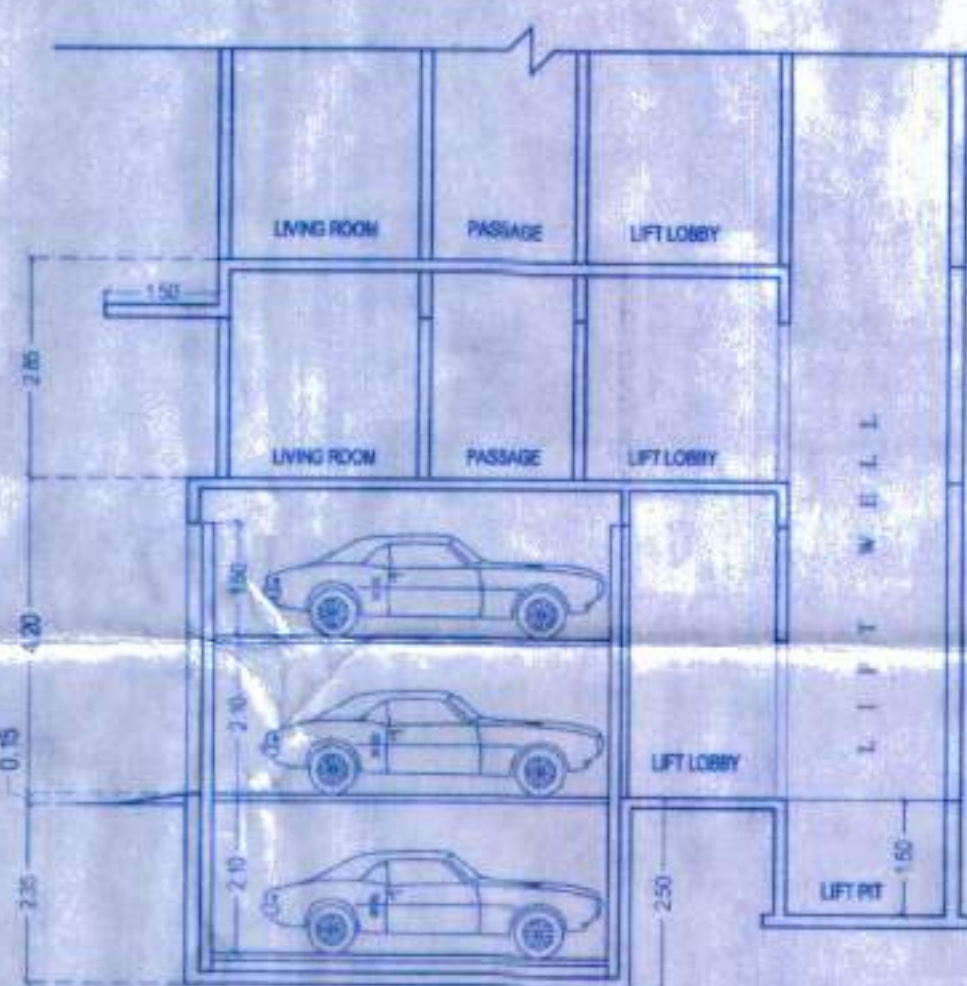


SECTION B-B

SCALE 1:100

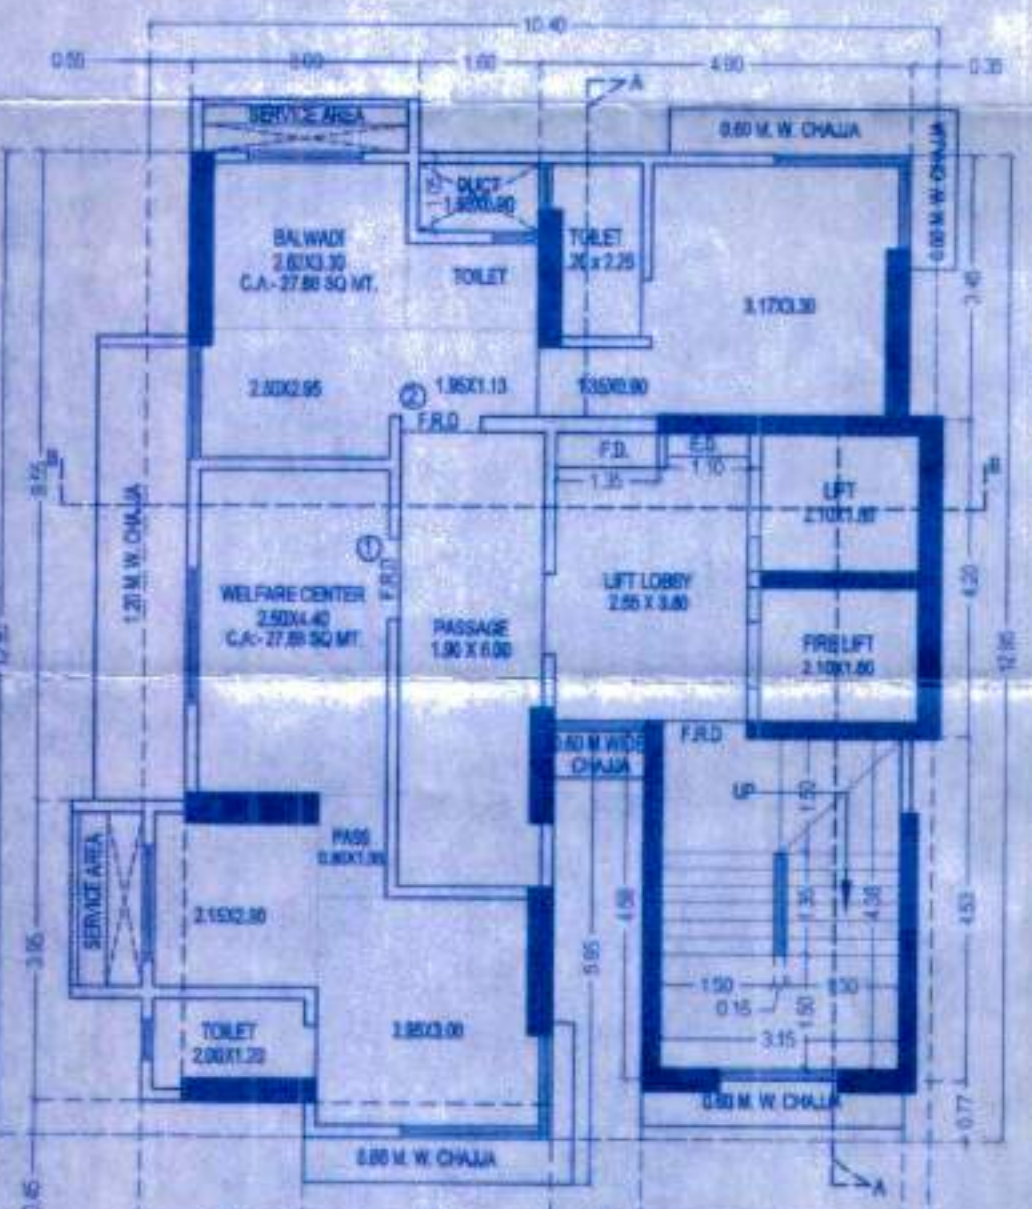


9TH FLOOR PLAN

SCALE 1:100

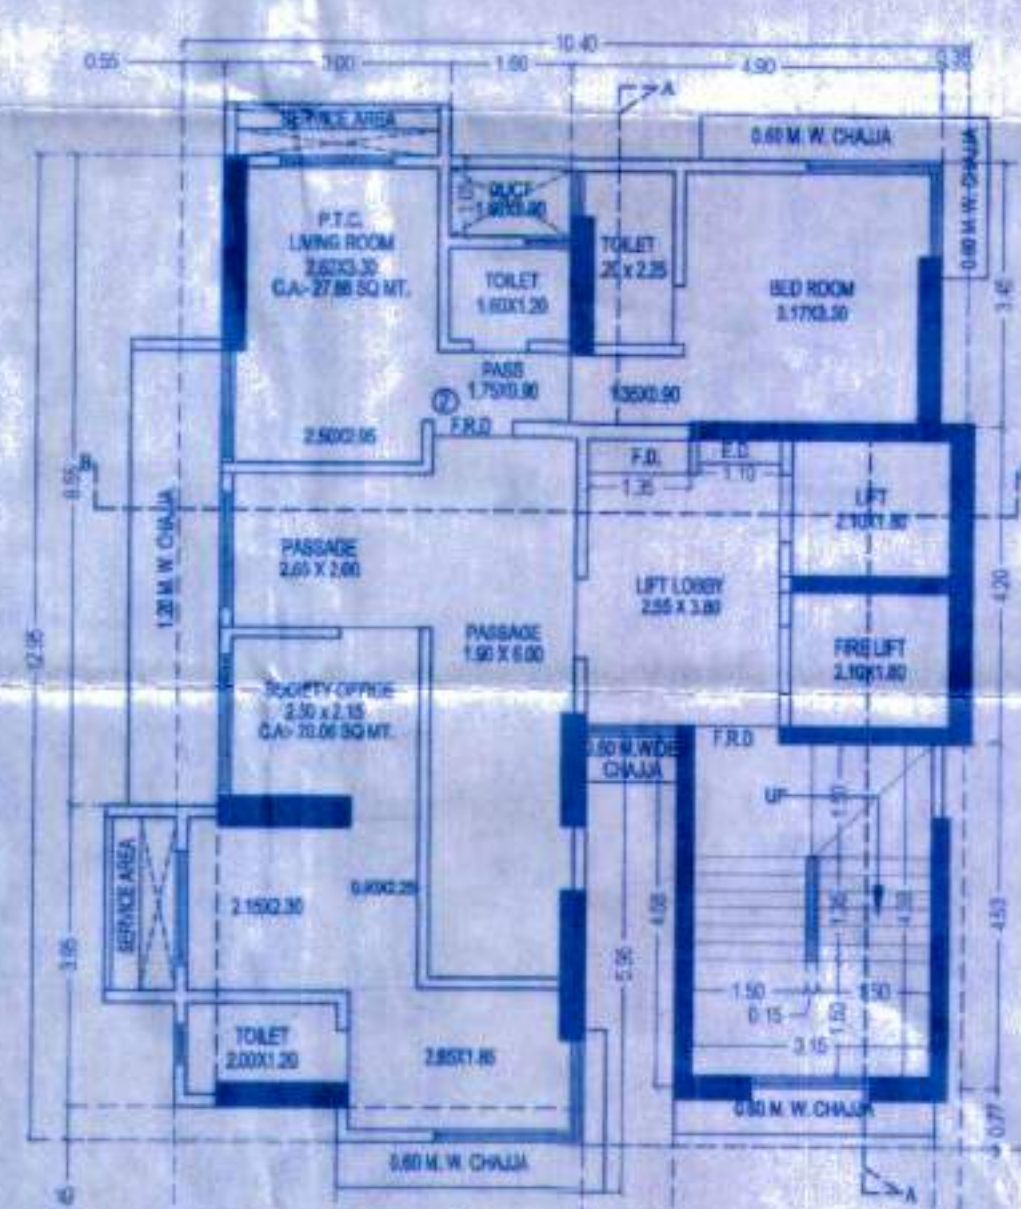

(10TH) P.T.C. FLOOR PLAN

SCALE 1:100

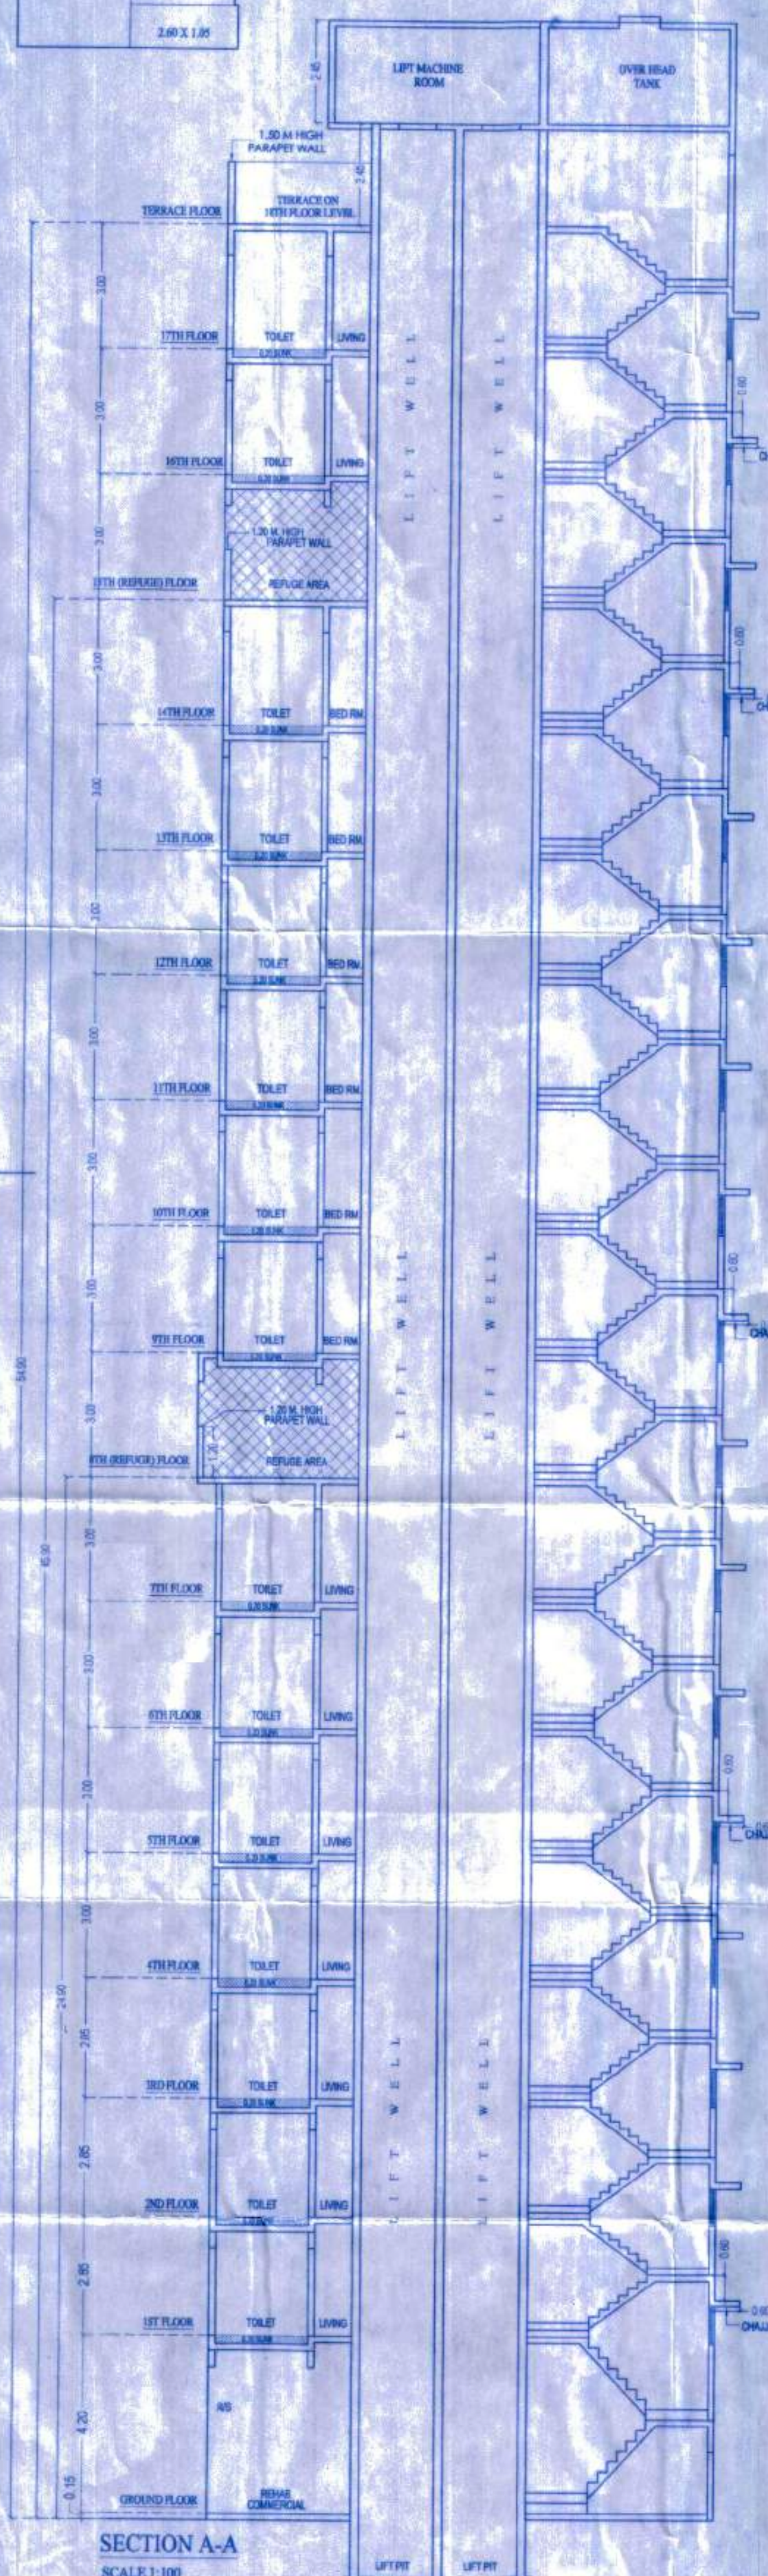

SECTION A-A

SCALE 1:100

FORM - II

CONTENT OF SHEET

- FLOOR PLAN & TERRACE FLOOR PLAN
- SECTION
- CARPET AREA STATEMENT

CERTIFICATE OF AREA

CERTIFIED THAT I HAVE SURVEYED THE PLOT UNDER REFERENCE ON AND THAT THE DIMENSIONS OF SIDES, ETC. OF PLOT STATED ON THE PLAN ARE AS MEASURED ON SITE AND THE AREA SO WORKED OUT IS _____ SQUARE METERS AND TALLIES WITH THE AREA STATED IN THE DOCUMENT OF OWNERSHIP/TOWN PLANNING SCHEME RECORDS.

SIGNATURE OF LICENSED SURVEYOR/ARCHITECT/ENGINEER/STRUCTURAL ENGINEER/SUPERVISOR

ARCHITECT DESCRIPTION OF PROPOSAL & PROPERTY

PROPOSED S. R. SCHEME 33(11) ON PLOT BEARING C.T.S. NO. 411 OF VILLAGE MULUND (EAST), TALUKA KURLA, "T" WARD, MUMBAI

NAME & SIGN. OF OWNER

M/s. Divine Enterprises

M/S DIVINE ENTERPRISES

STAMP OF DATE OF RECEIPT OF PLANS

STAMP OF APPROVAL OF PLANS

Approved Subject to the condition
Mentioned in this office permission
Letter no. 2022/04/20/1A/231
2022/04/20/1A/231

Executive Engineer
Sanitation Authority

REVISION DATE DESCRIPTION SIGNATURE

DRG. NO.

DRN. BY

CHK. BY

SCALE AS SHOWN

NORTH

ASSOCIATES
ARCHITECT AND INT. DESIGNER
1103, 11TH FLOOR, OPAL SQUARE,
NEAR MIDC, WAGLE ESTATE,
THANE (W). 022-20813069