




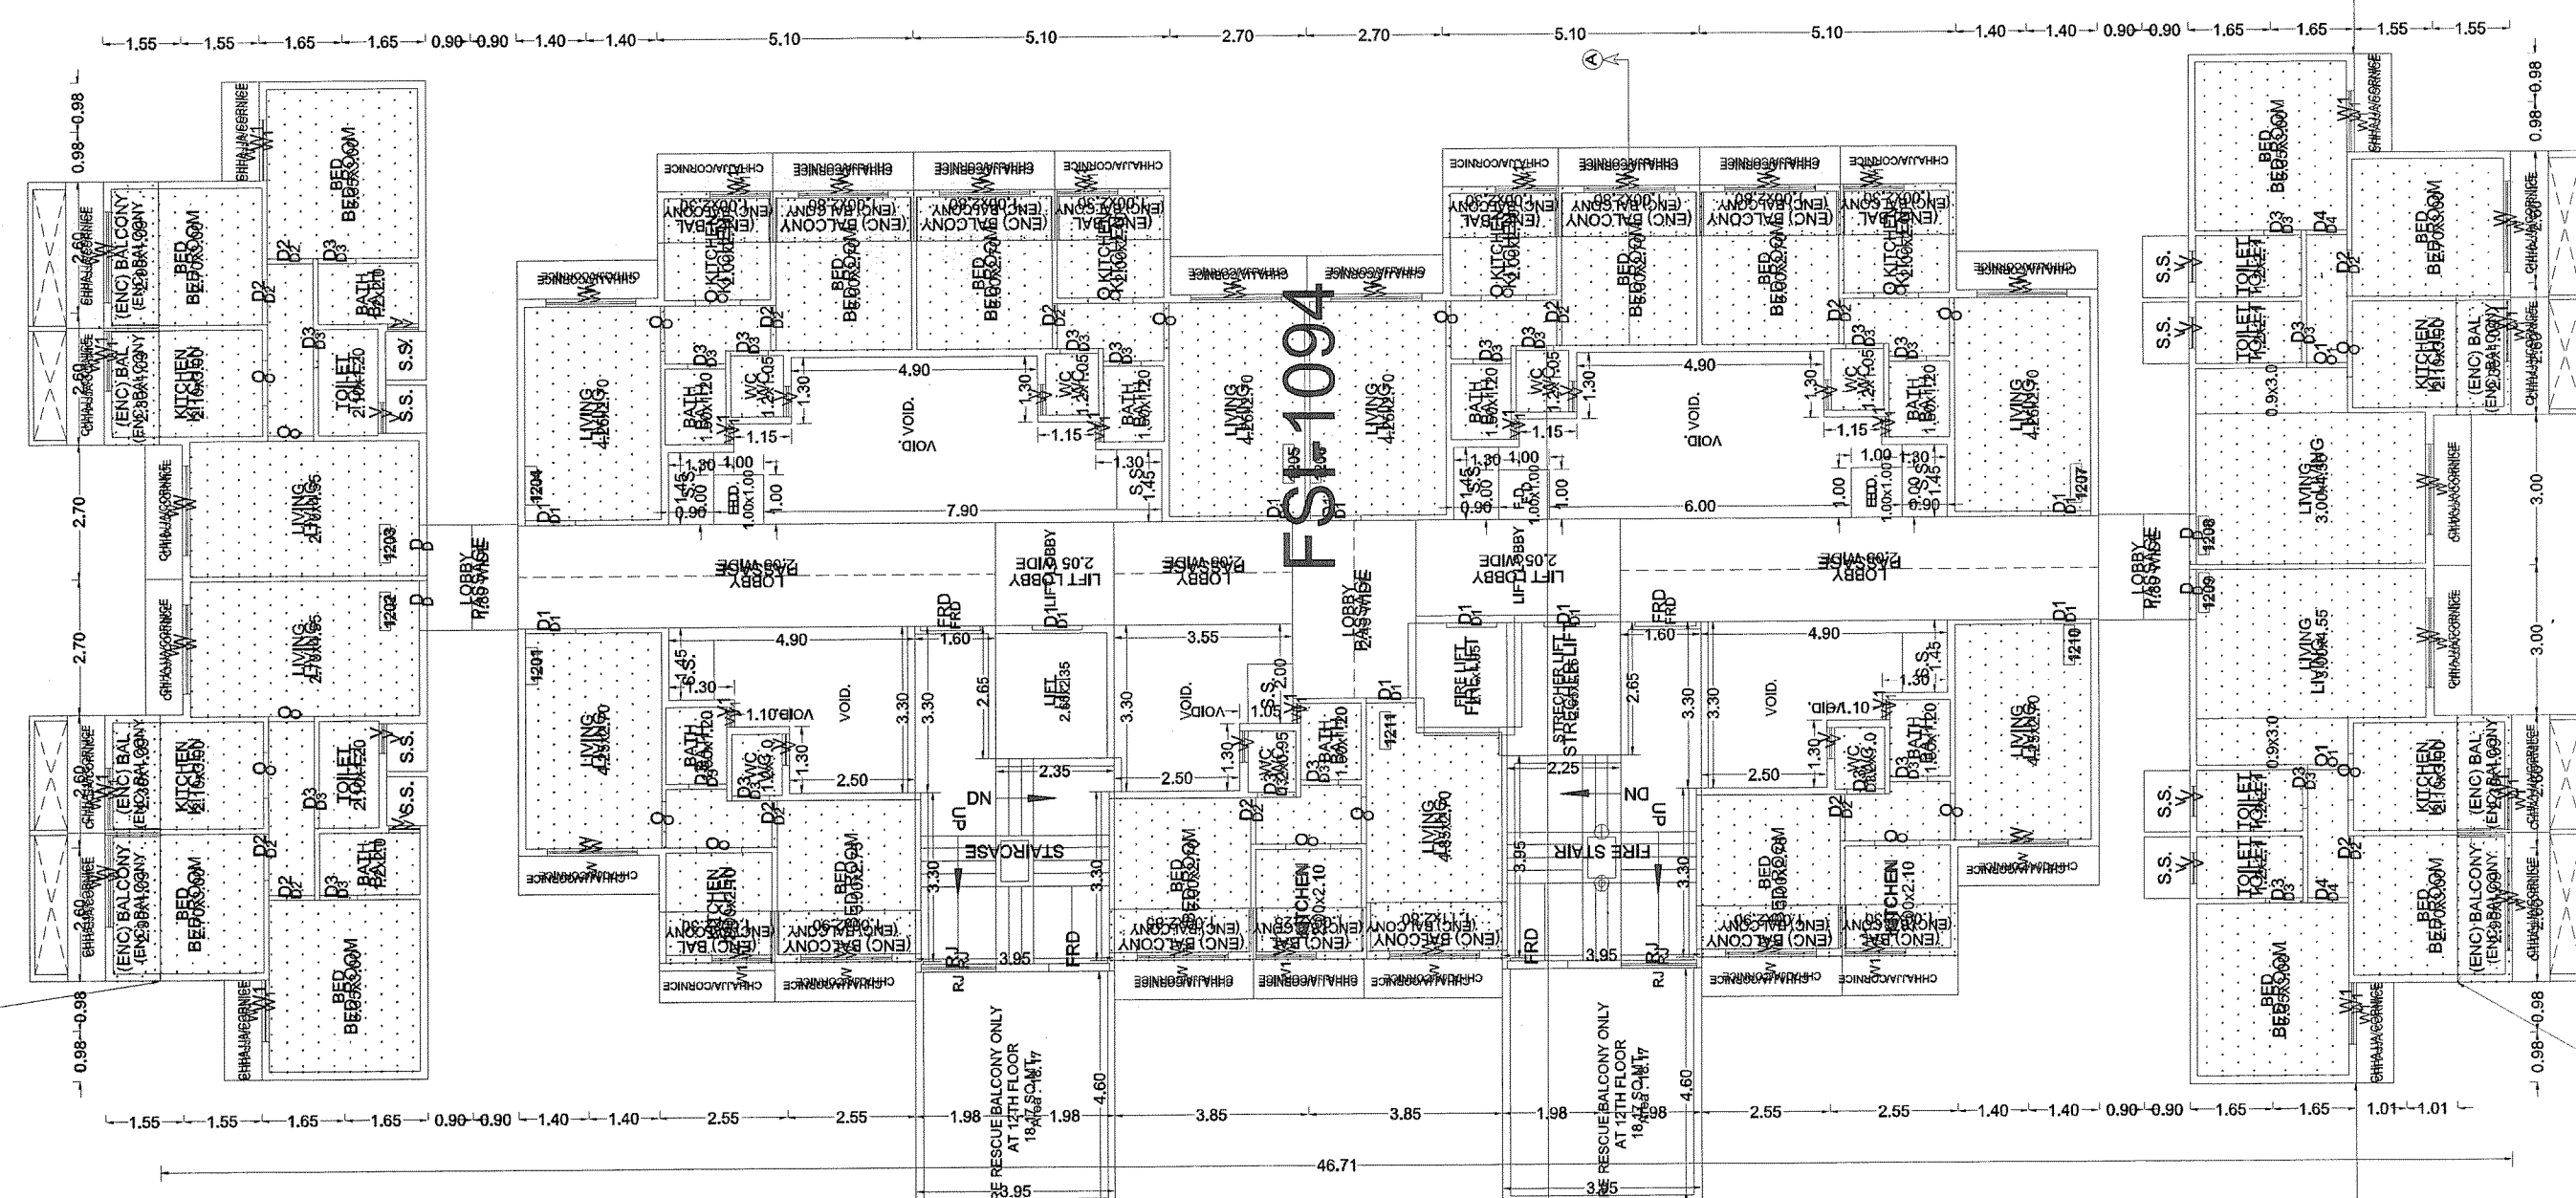

TWELFTH FLOOR PLAN

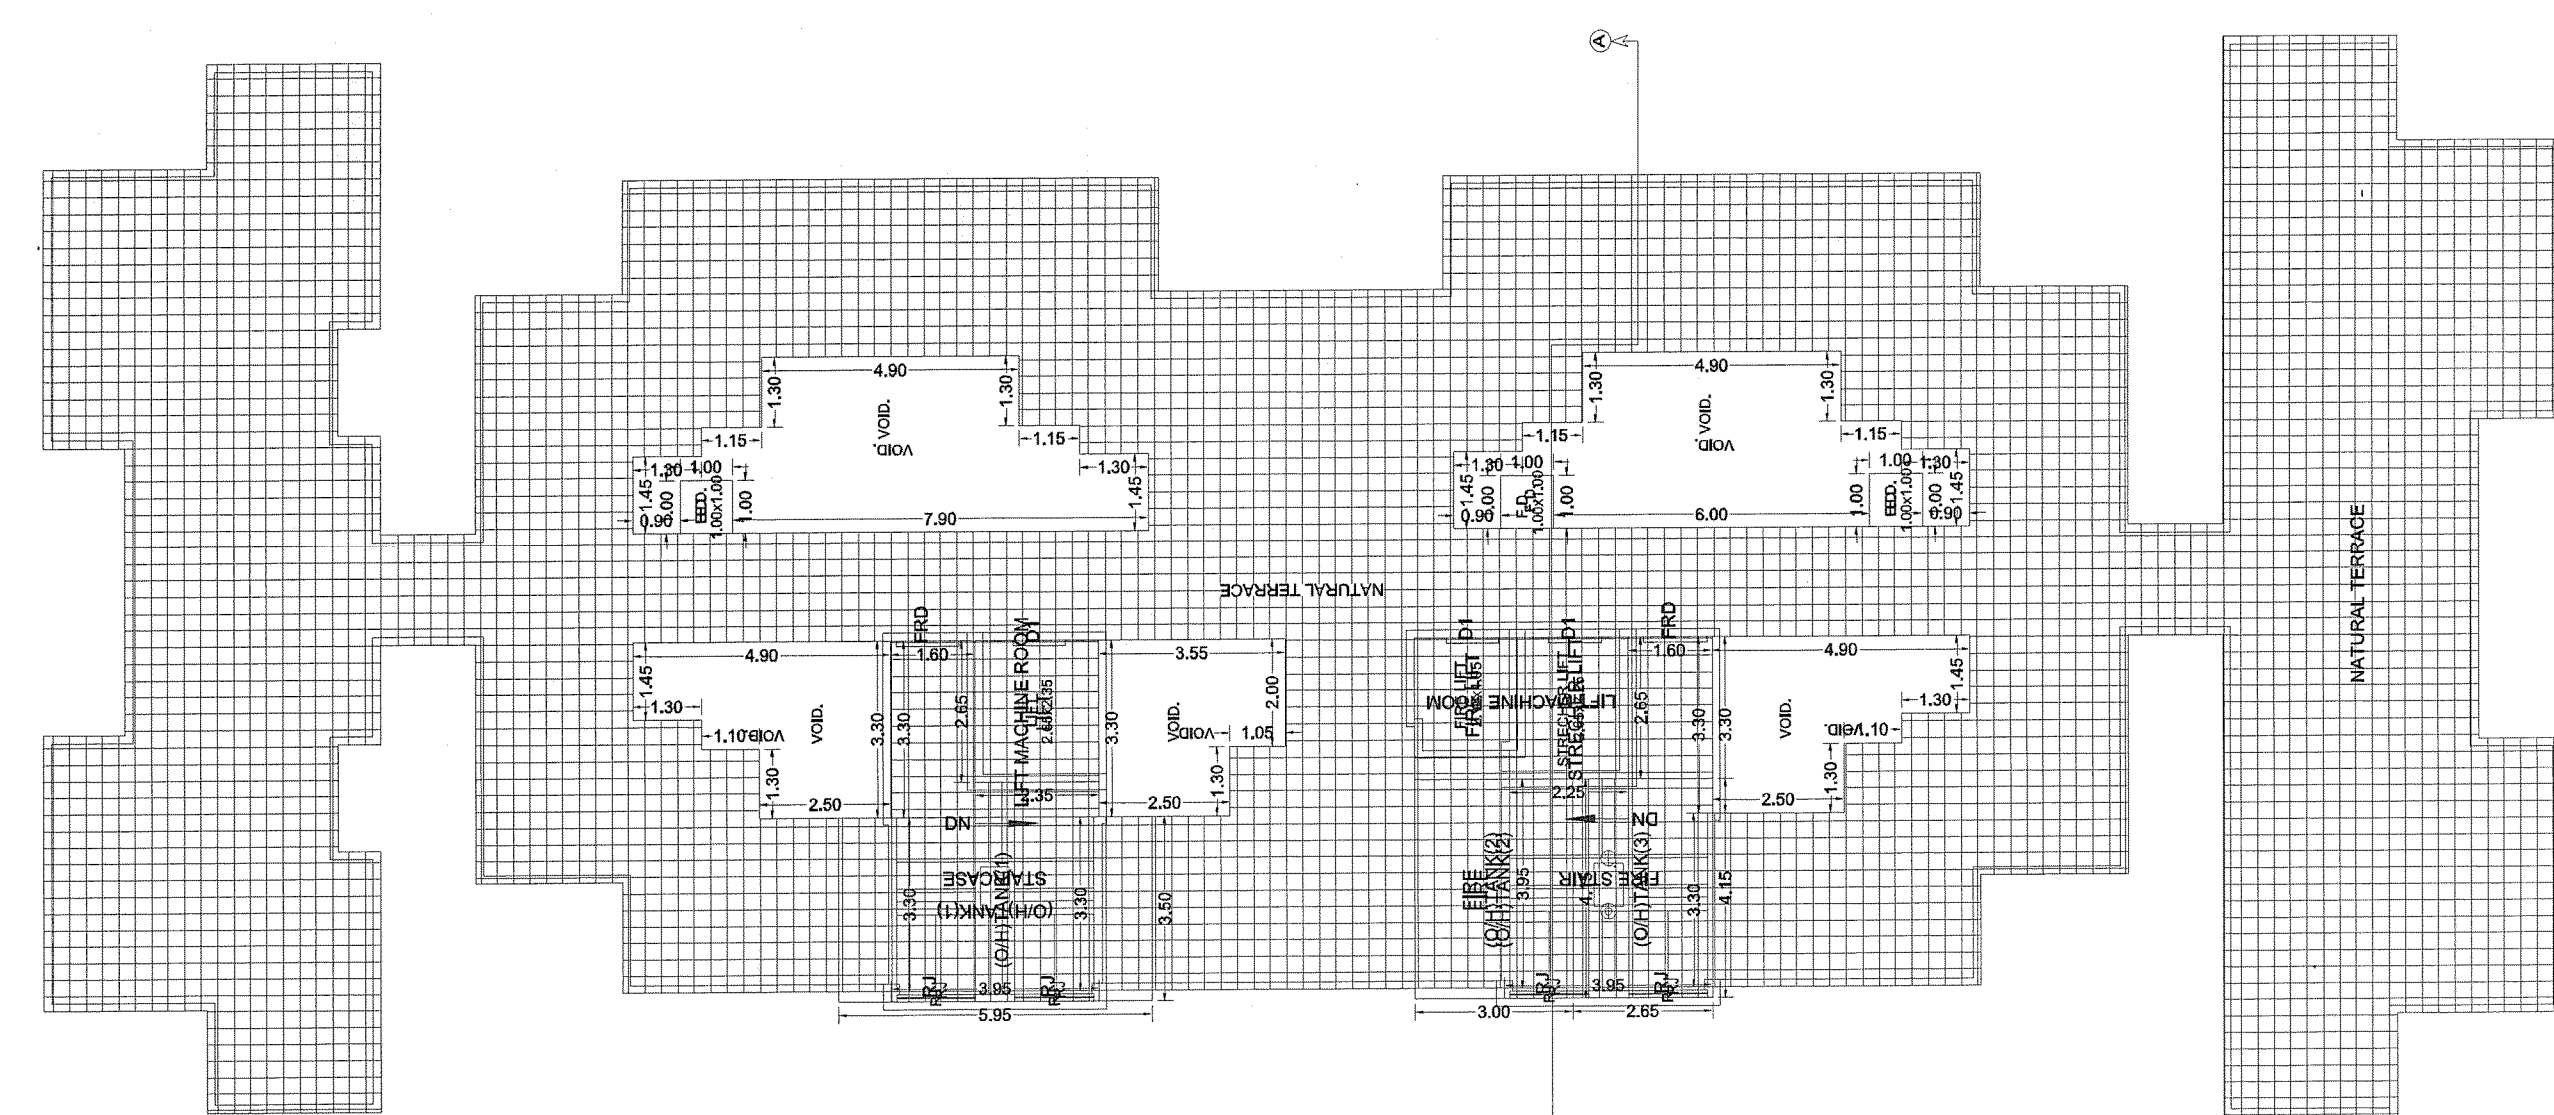

TERRACE FLOOR PLAN

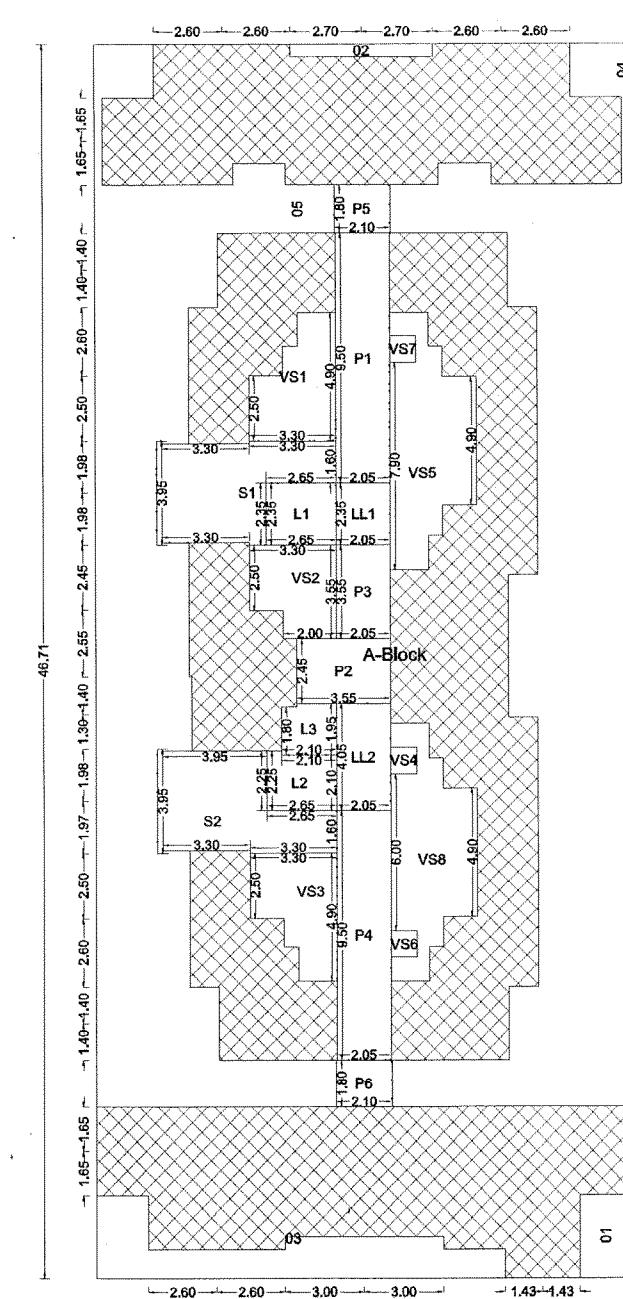

POLYGON	SIZE	AREA
Block	20.33 X 46.71	949.37
B1	1.95 X 3.10	6.05
B2	0.46 X 5.40	2.50
B3	---	23.55
B4	---	162.63
B5	---	147.91
L1	2.28 X 2.65	6.05
L2	2.10 X 2.65	5.56
L3	1.99 X 2.10	4.17
V1	---	12.34
V2	---	10.35
V3	---	12.34
V4	1.00 X 1.00	1.00
V5	---	23.54
V6	1.00 X 1.00	1.00
V7	1.00 X 1.00	1.00
V8	---	22.54
P1	2.25 X 9.50	19.49
P2	2.45 X 3.55	8.70
P3	2.25 X 3.55	7.98
P4	2.25 X 9.50	19.49
P5	1.80 X 2.10	3.78
P6	1.80 X 2.10	3.78
LL1	2.25 X 2.35	4.82
LL2	2.25 X 4.05	8.31
S1	---	19.97
S2	---	19.97
Total	---	390.10

SEAL OF APPROVAL

APPROVED SUBJECT TO THE CONDITION MENTIONED IN THE office letter

No. CIDCOBP-16002/TPONM & K/2016

Scrutiny Date : 12-12-2018

APPROVED SUBJECT TO THE CONDITION MENTIONED IN THE office letter

No. CIDCO/BP-16002/TPONM & K/2018/3704

Dtd. 10 Jan 2019

Drawn and verified by PATIL MITHELESH JANARDHAN

Name : PATIL MITHELESH

Designation : Asst. Planner

Organization : CIDCO LIMITED

Date : 17-12-2018 09:38:23

Sr.Planner/Asso.Planner(BP)

CIDCO of Maharashtra Ltd.

Raigad Bhavan, 4th Floor.

Plot No.4, Sector-11.

CBD-Belapur, Navi Mumbai.

BUILDING: CC (4)

OWNER'S NAME				
M/S.CONCRETE ENTERPRISES, THROUGH ITS PARTNERS,SHRIMANUJ N ANDIAL MUNDRAH(U.F) AND OTHERS FIVE				
PROJECT INFORMATION				
PLOT NO. : 59	SECTOR NO. : 5A			
NODE : Karanpade(New)				
PROJECT TYPE:				
CONSULTANT NAME				
ATUL PATEL ARCHITECTS				
Regd. No. :				
	JOB NO.	DRG. NO.	SCALE	DRAWN BY/CHECKED BY
	INWARD NO.	CIDCOBP-16002/TPONM/2018/3704	1:100	DATE
	KEY NO.	5-7/1/1/1/1	SHEET NO.	6/7