



BELONGS TO :
M/S PREM CONSTRUCTIONS,
REP BY M PREMA KUMAR

[illegible]

Approval No. :




SITE PLAN




SCHEDULE OF JOINERY

SCHEDULE OF JOINERY

Note: All dimensions are in meters

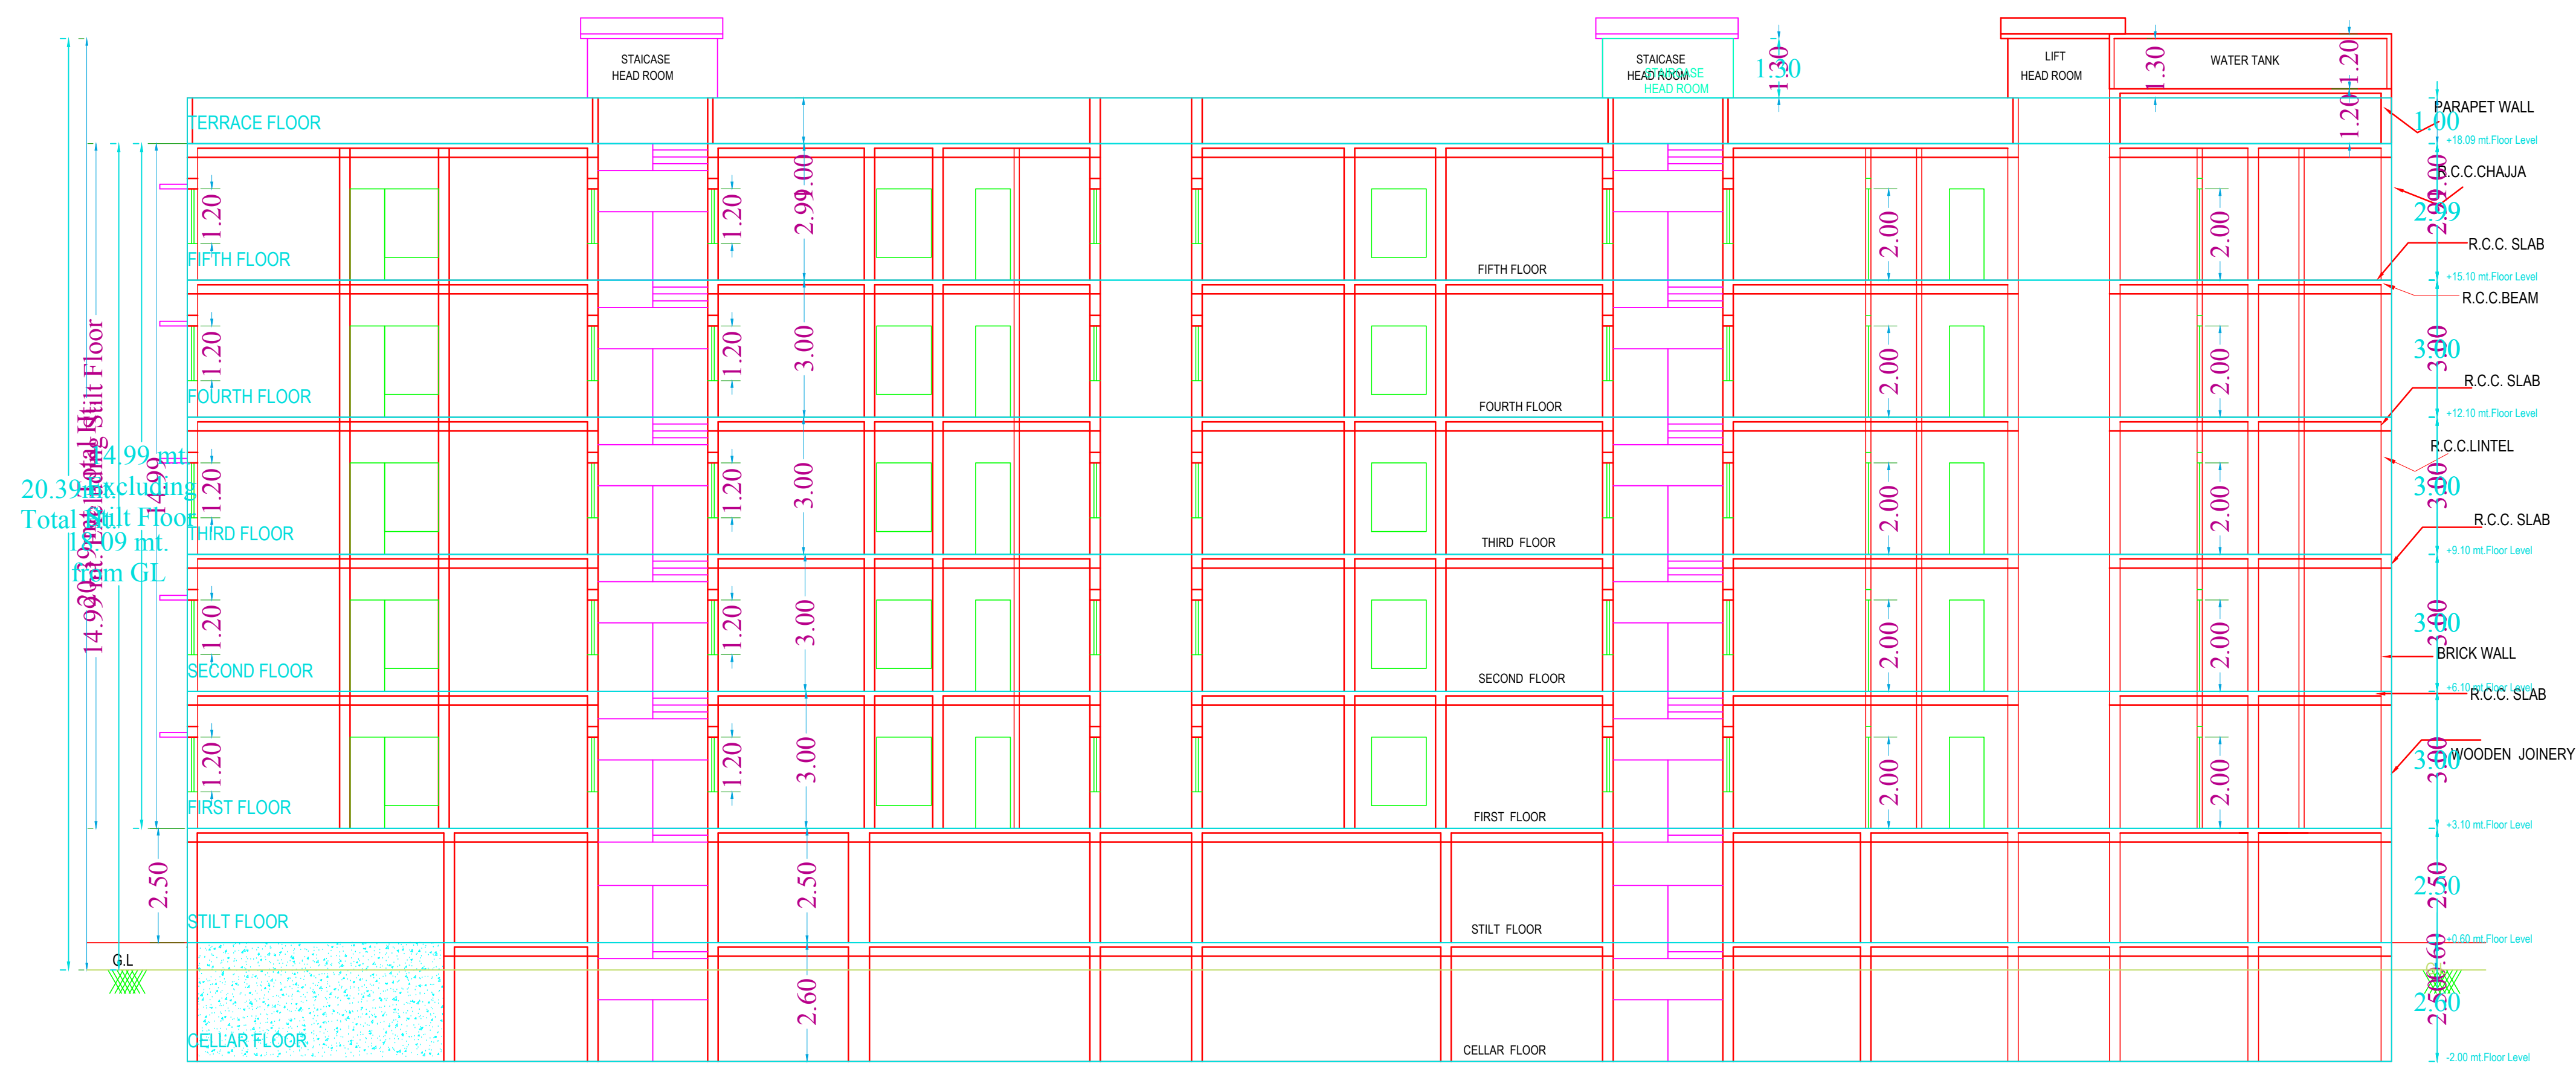

SECTION 'A-A'

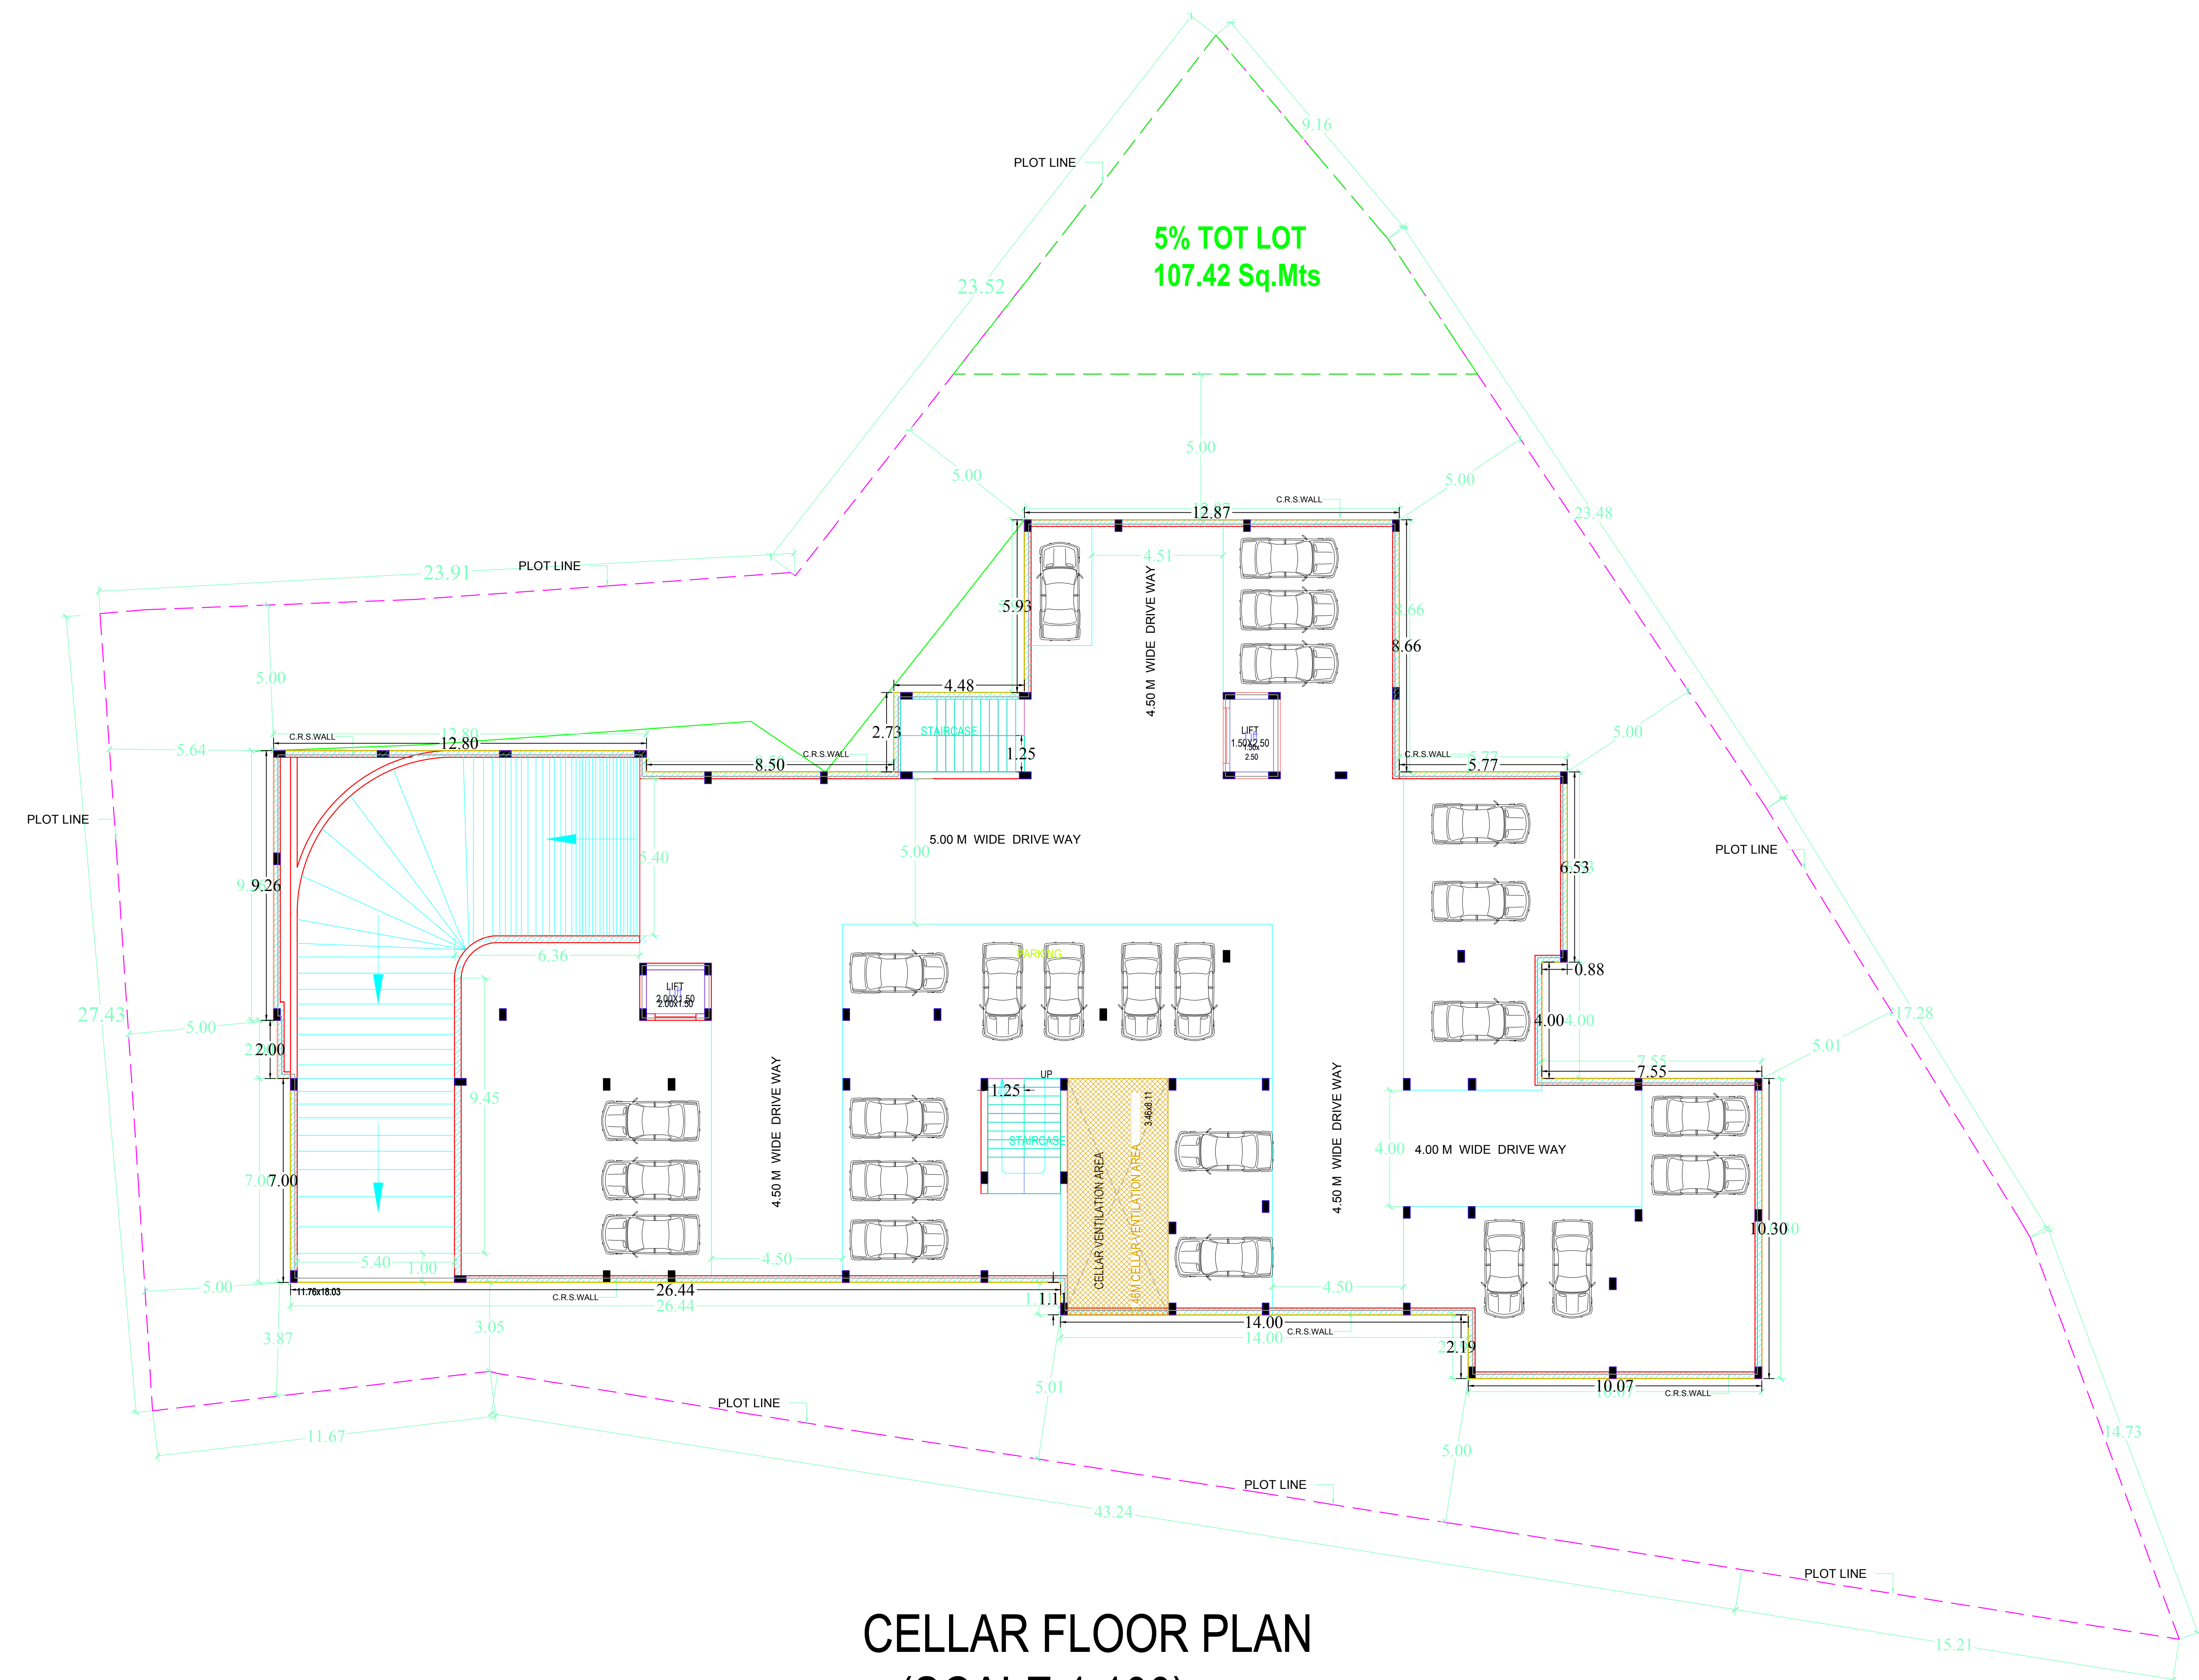

CELLAR FLOOR PLAN
(SCALE 1:100)

BUILDING PROP (BUILDING)											
FLOOR NAME	GRASS BLK	DEDUCTION FROM GROSS BUILT UP AREA (Area in Sq.M)	TOTAL AREA	REDUCTIONS	ADDITIONS	NET BUA	TOTAL	THNPS	PARKING AREA	NO OF VEHIC	NET PARKING
CELLAR FLOOR	988.41	28.07	971.24	6.75	25.90	100.74	0.00	151.24	00	841.40	1
STILT FLOOR	988.75	0.00	988.75	0.00	0.00	20.50	00	971.50	1	971.50	1
FIRST FLOOR	915.70	11.08	898.64	0.00	0.00	898.64	08	0.00	0	0.00	0
SECOND FLOOR	915.70	11.08	898.64	0.00	0.00	898.64	08	0.00	0	0.00	0
THIRD FLOOR	915.70	11.08	898.64	0.00	0.00	898.64	08	0.00	0	0.00	0
FOURTH FLOOR	915.70	11.08	898.64	0.00	0.00	898.64	08	0.00	0	0.00	0
FIFTH FLOOR	915.70	11.08	898.64	0.00	0.00	898.64	08	0.00	0	0.00	0
TERACE FLOOR	0.00	0.00	0.00	0.00	0.00	0.00	00	0.00	0	0.00	0
TOTAL	6076.86	113.37	6463.29	13.52	41.90	120.74	4693.20	4694.94	40	1812.90	912.90
TOTAL NO OF BLDG	1										
TOTAL	6076.86	113.37	6463.29	13.52	41.90	120.74	4693.20	4694.94	40	1812.90	912.90

SCHEDULE OF JOINERY			
BUILDING NAME	NAME	L X H	NOS
PROF (BUILDING)	D1	0.75 X 2.10	205
PROF (BUILDING)	D2	1.00 X 2.10	100
PROF (BUILDING)	D	1.05 X 2.10	40

SCHEDULE OF JOINERY			
BUILDING NAME	NAME	L X H	NOS
PROF (BUILDING)	Y	0.80 X 0.60	50
PROF (BUILDING)	W2	1.00 X 0.20	15
PROF (BUILDING)	KW	1.50 X 0.91	45
PROF (BUILDING)	W1	1.50 X 1.50	150
PROF (BUILDING)	W	2.00 X 2.00	60

