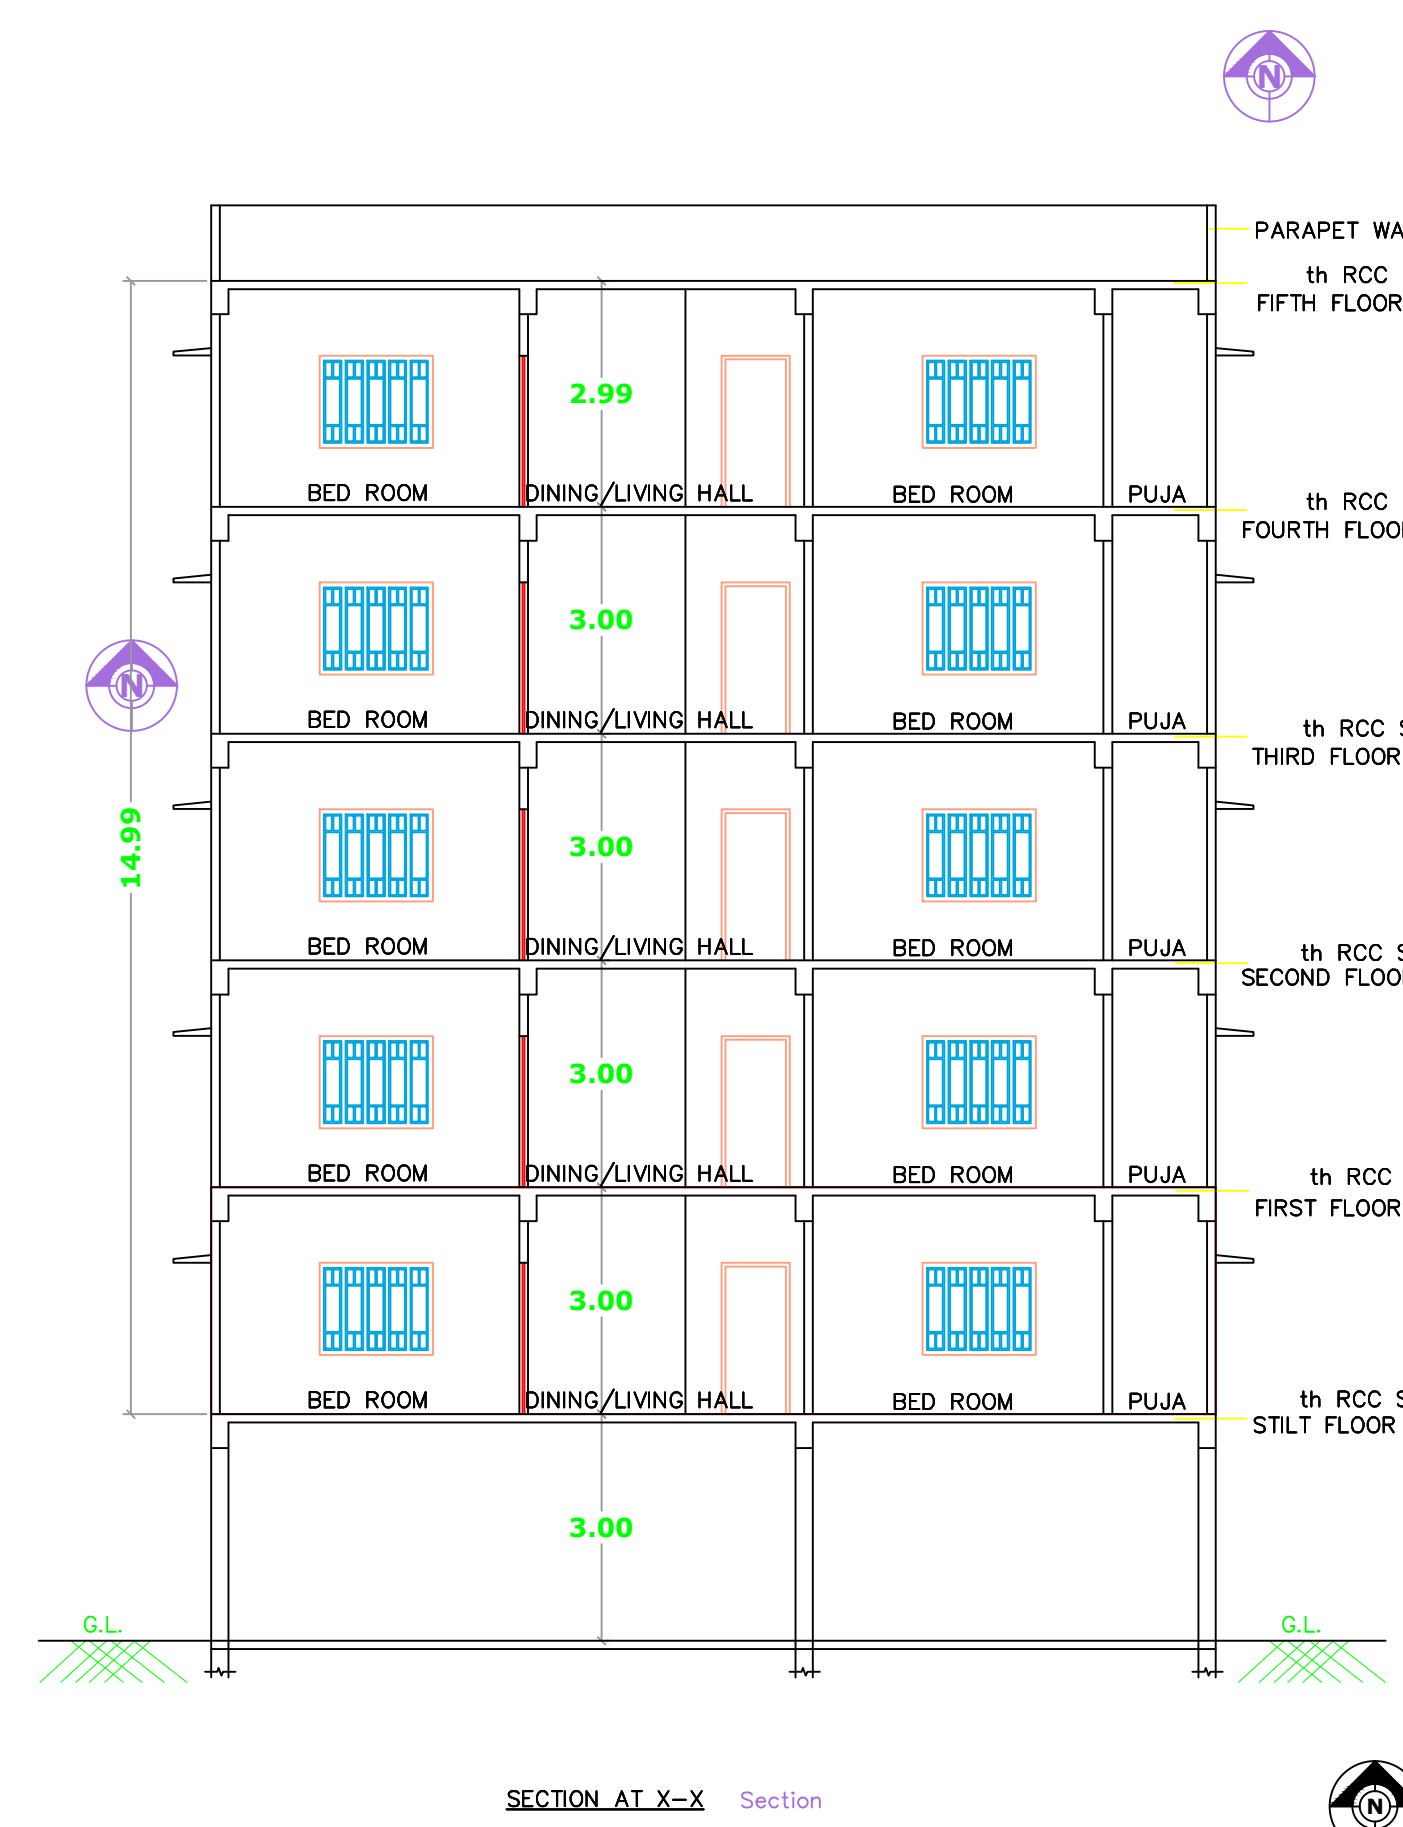
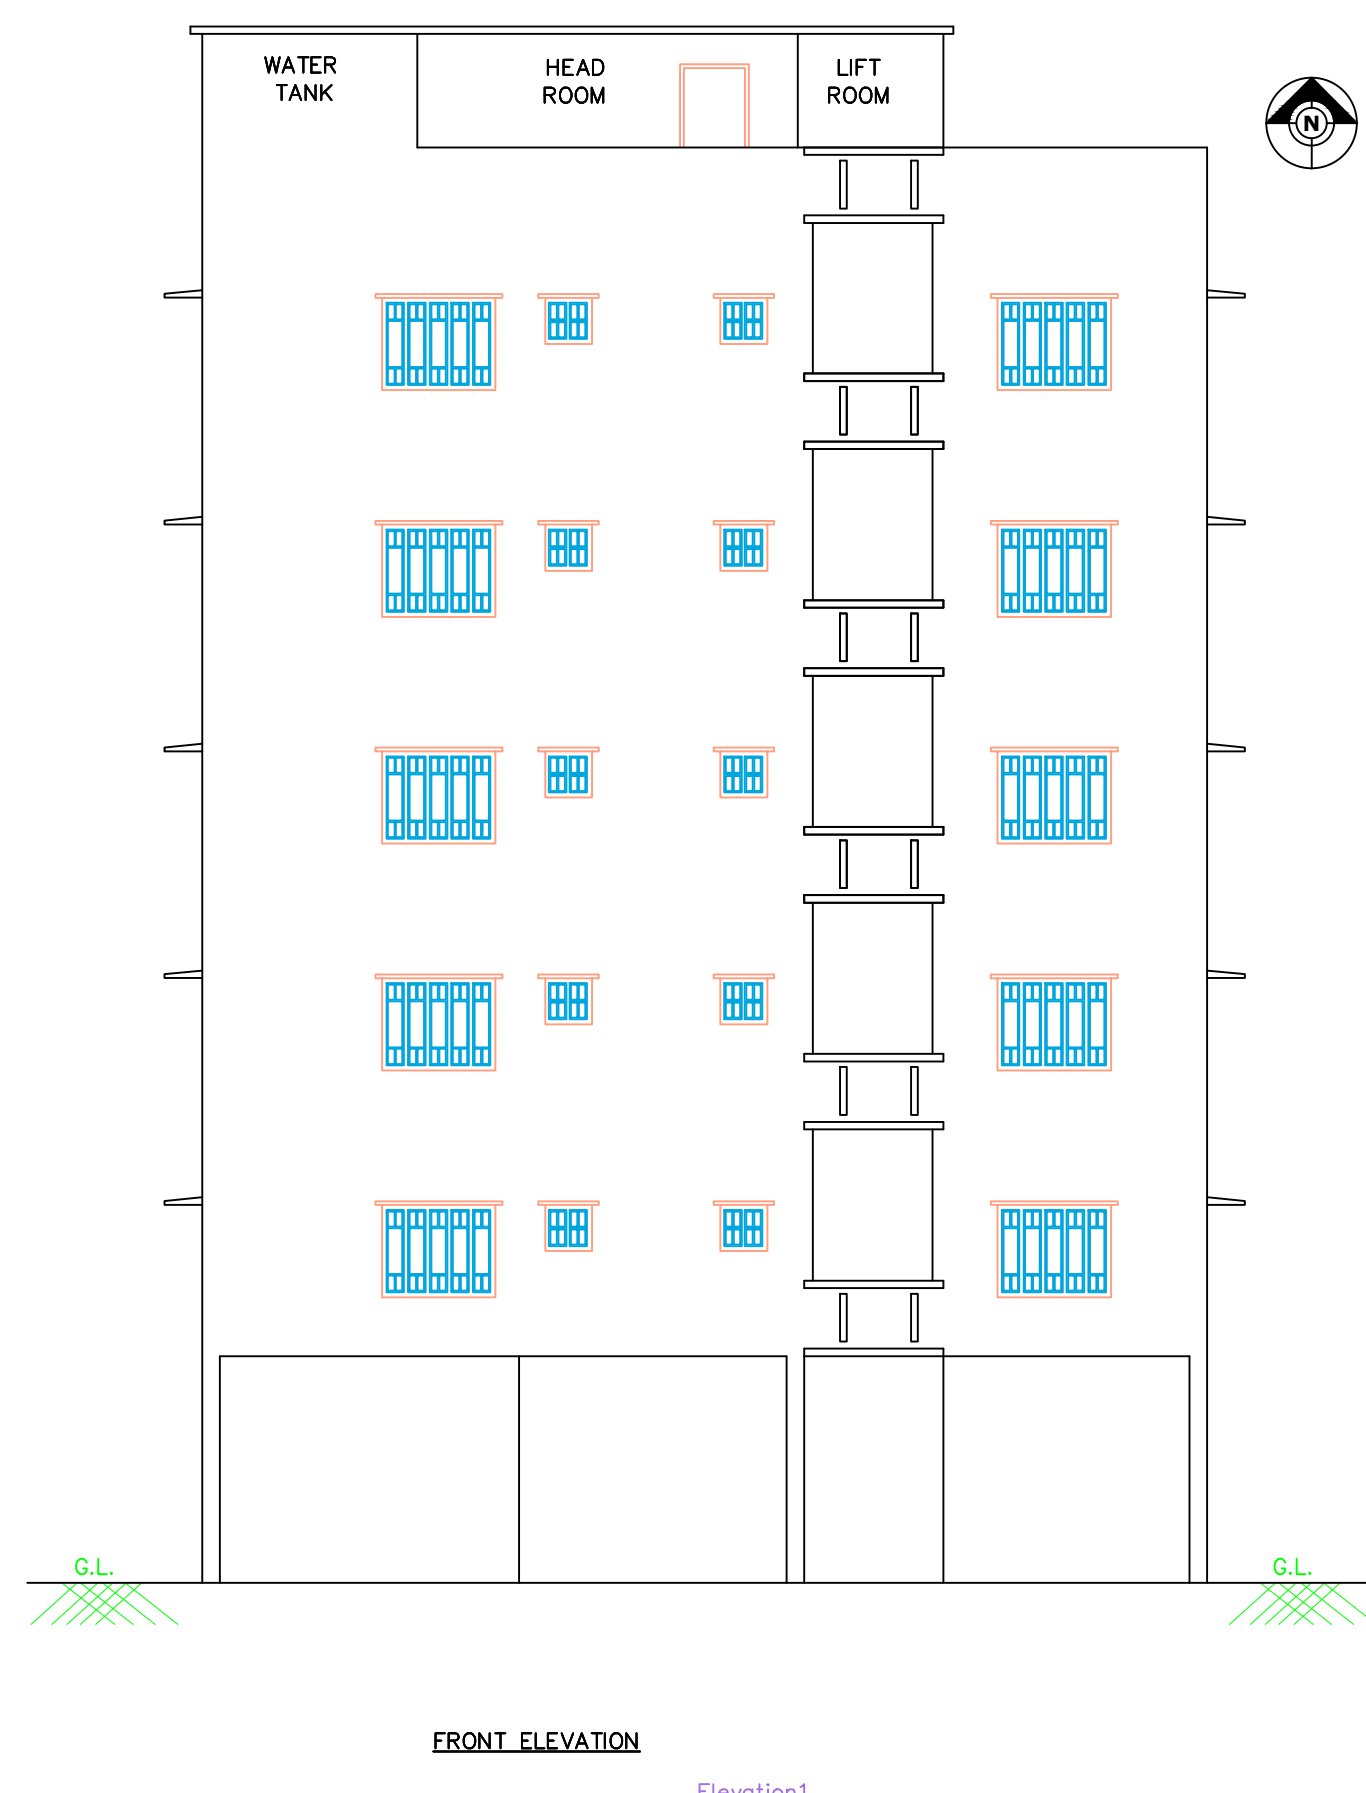
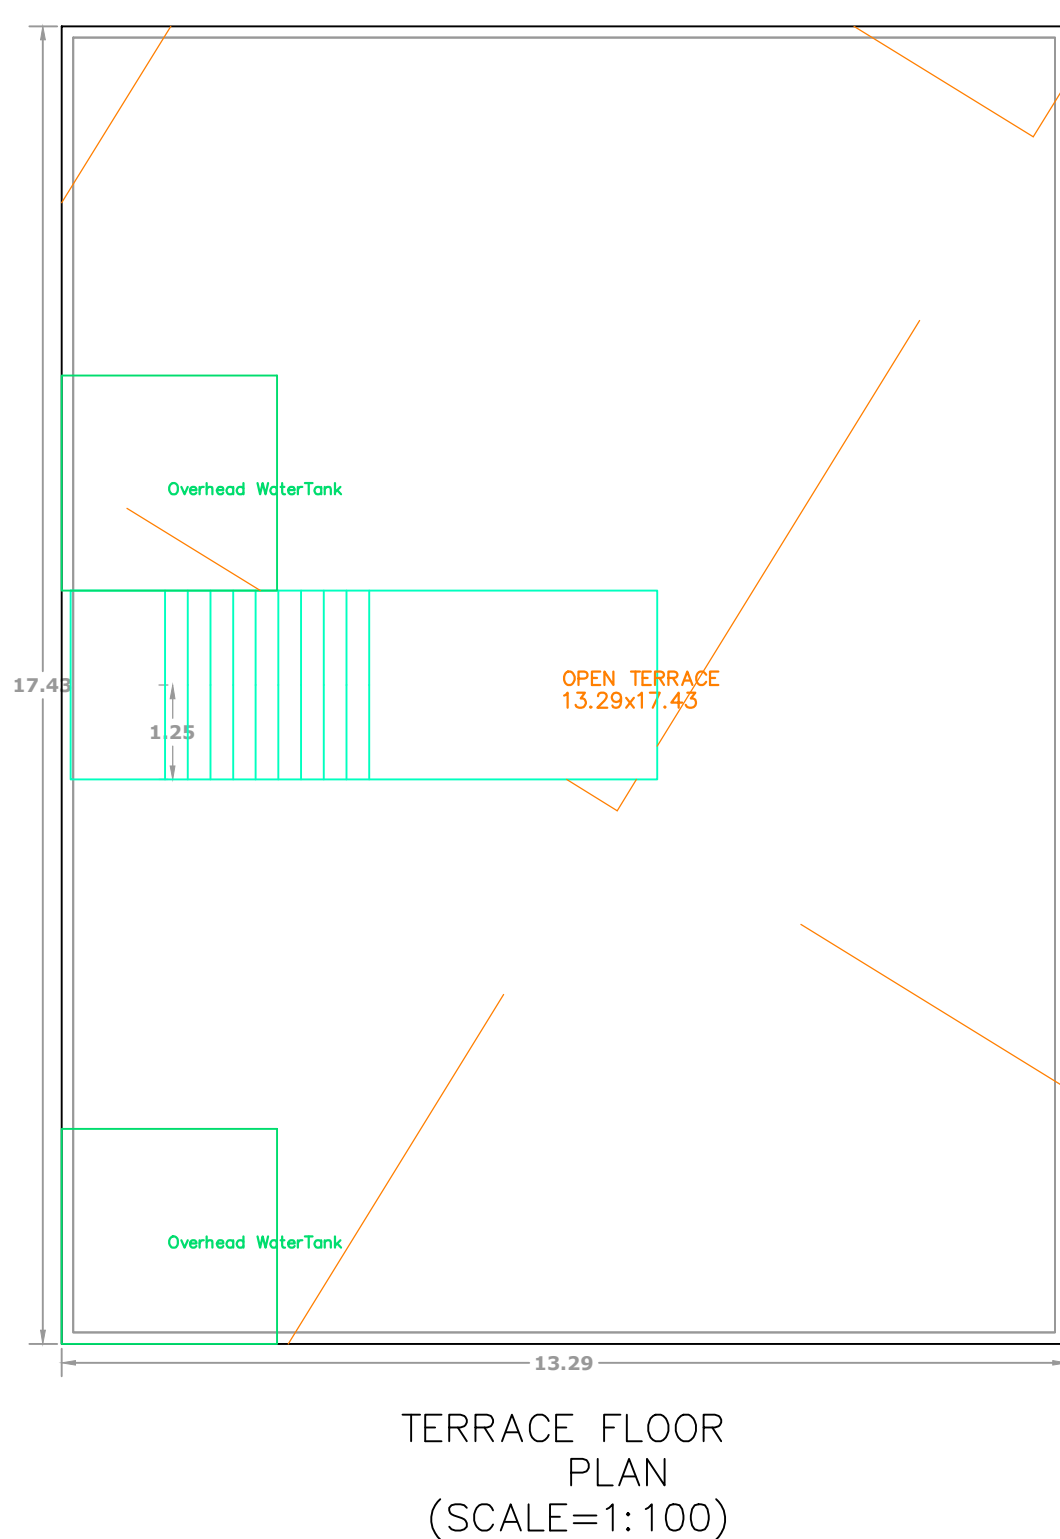
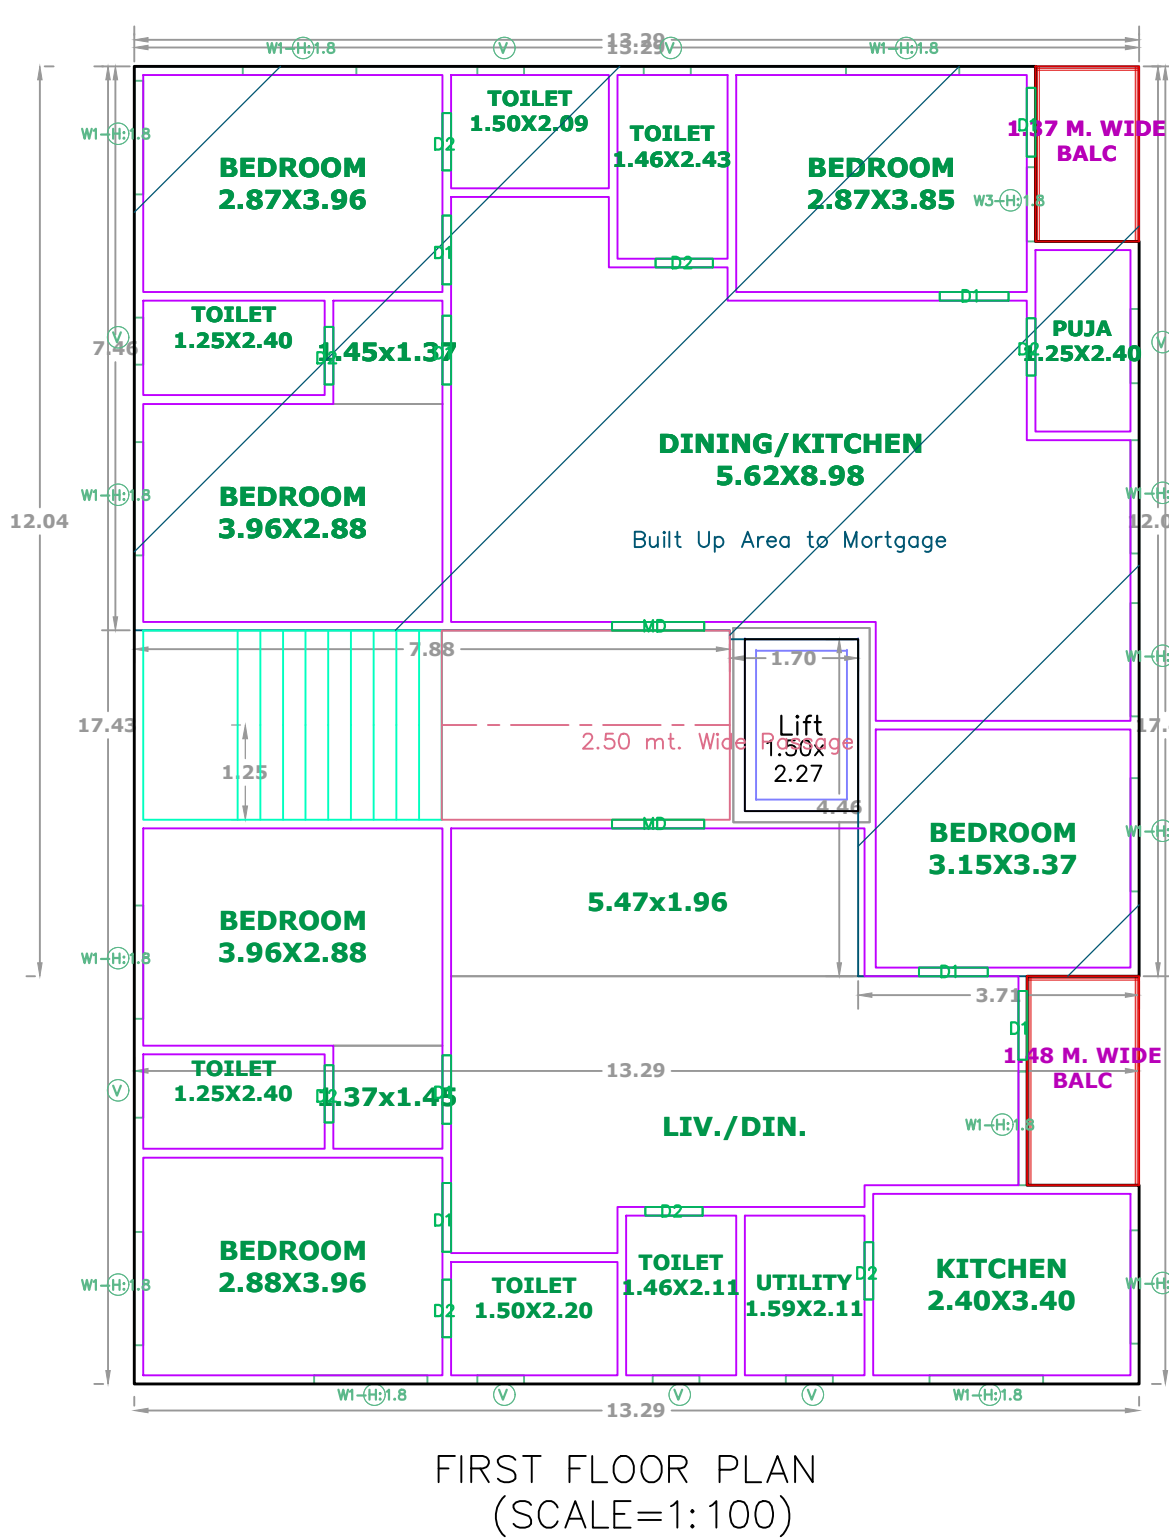
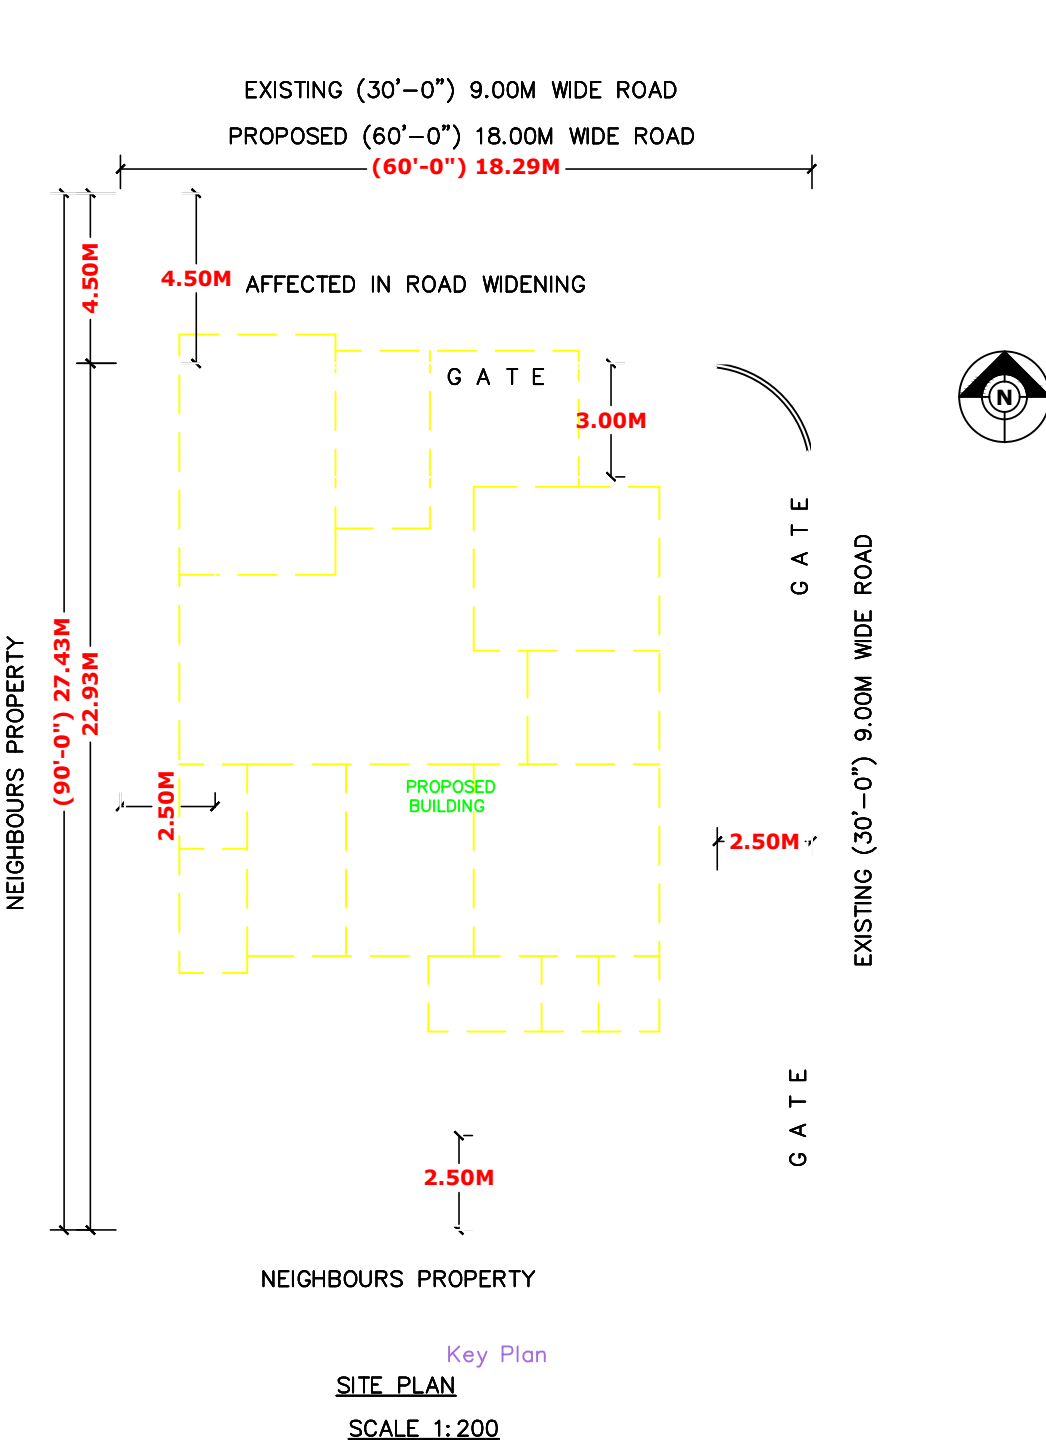
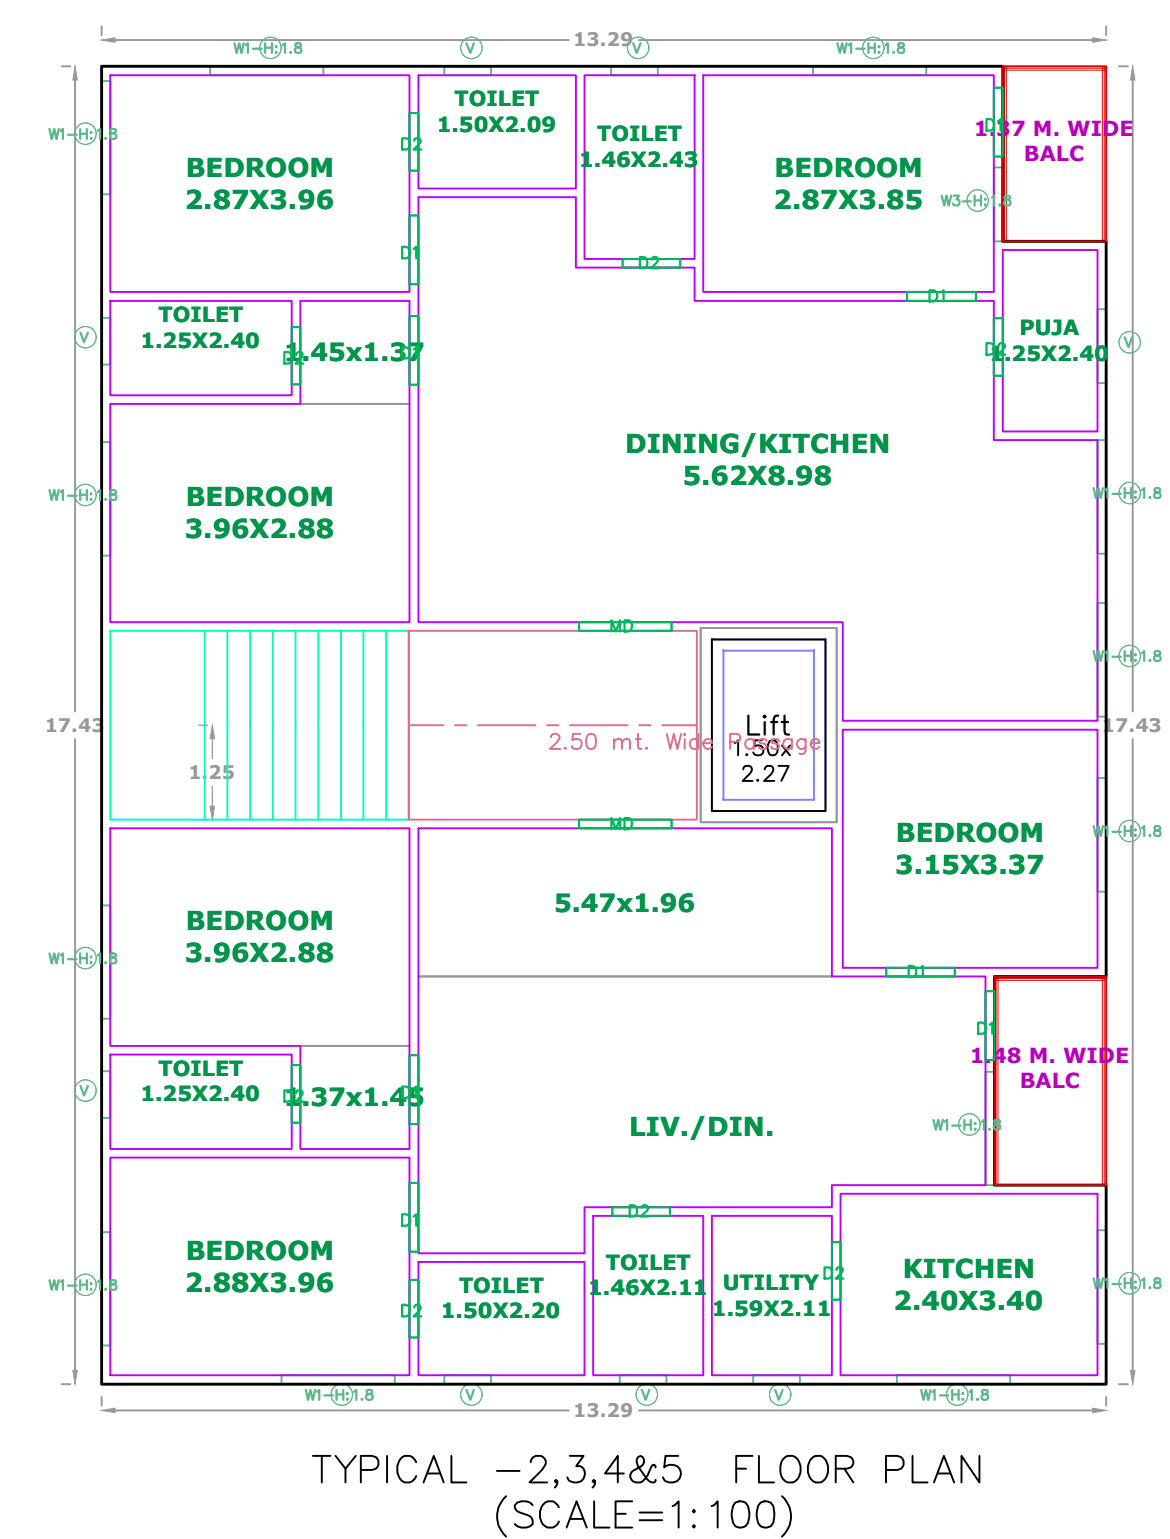
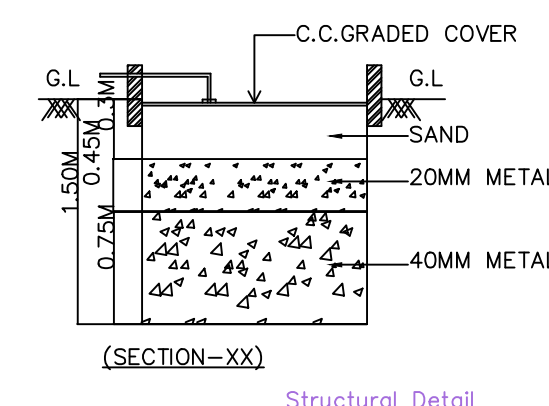
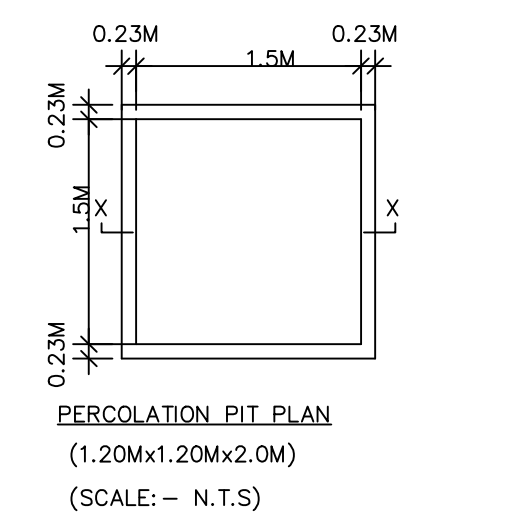
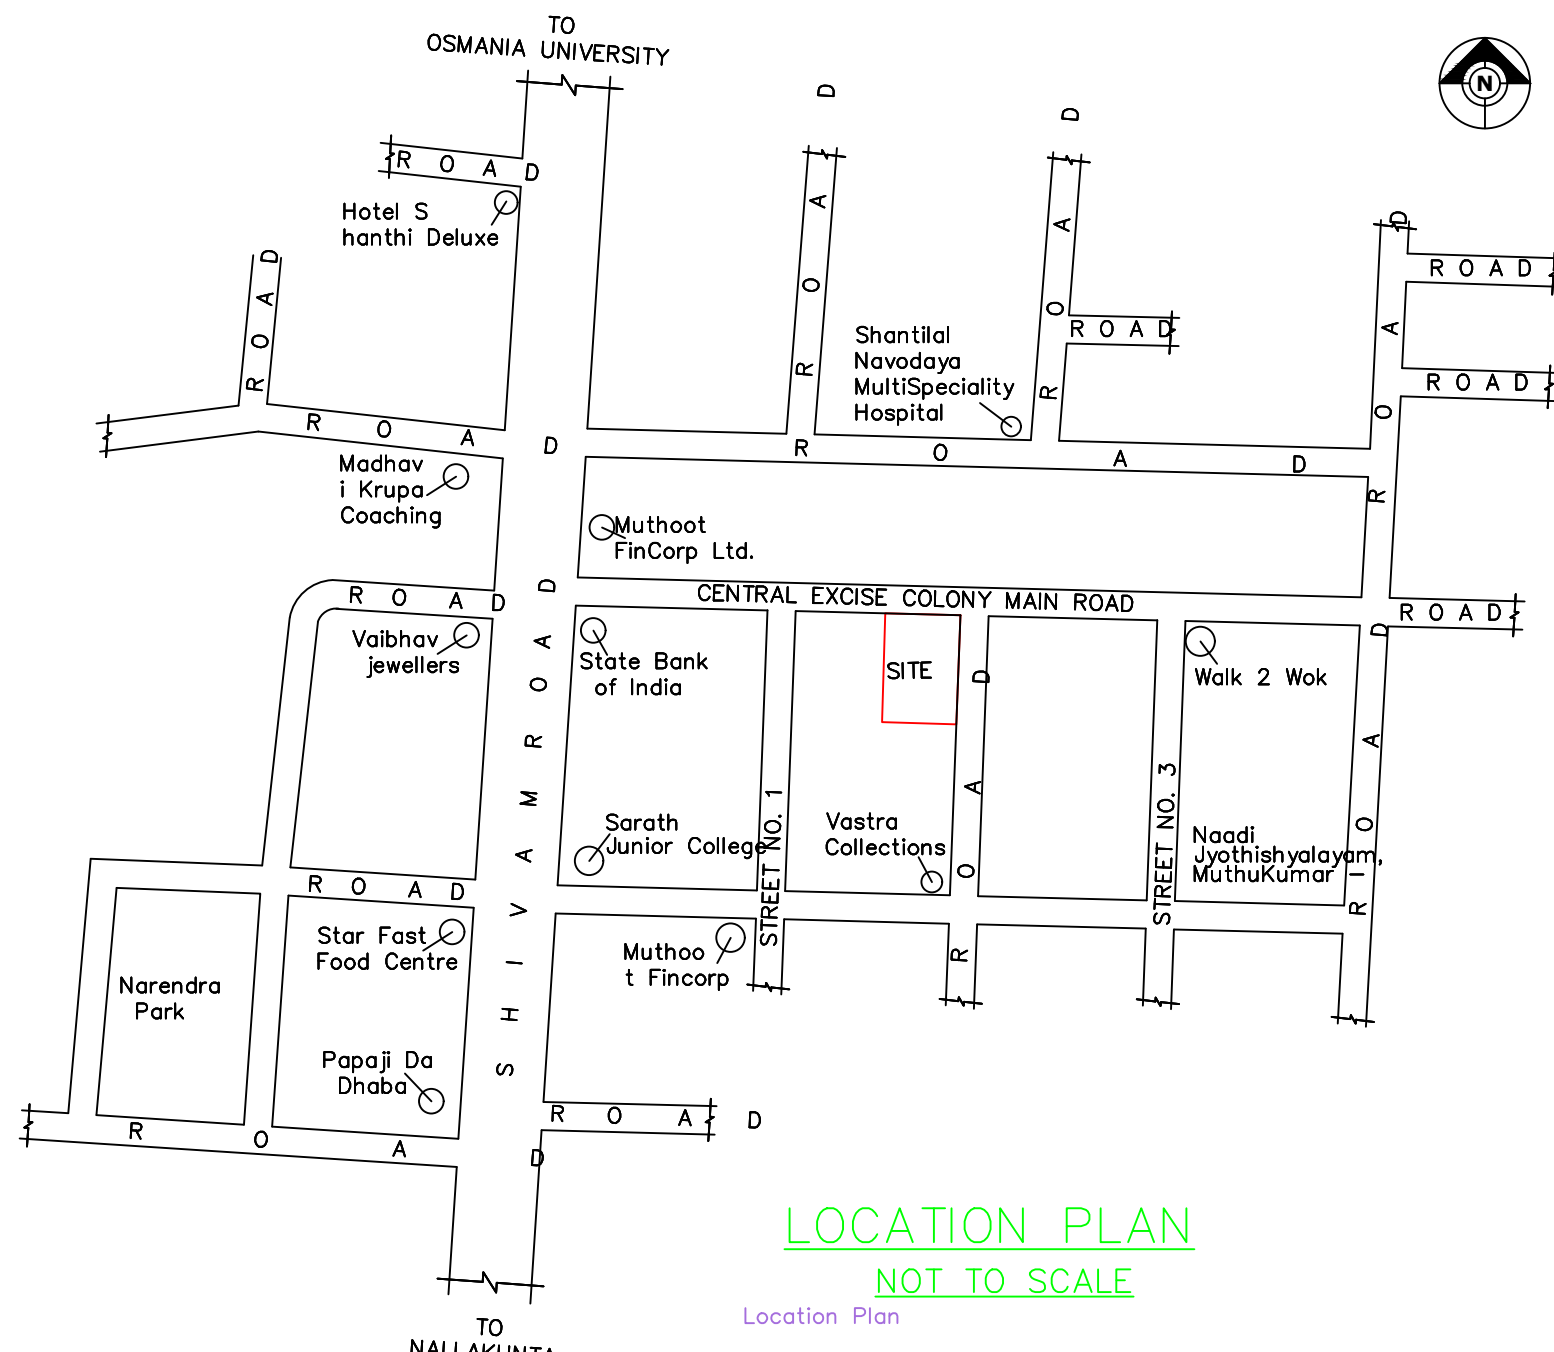


[illegible]

BUILDING : A (BALAJI NAGARAJ KRUTHIVENT AND 2 OTHERS)									
FLOOR NAME	BUA	DEDUCTIONS C/OUT	ADDITIONS STAIR	NET BUA RESL	TOTAL NET BUA	TNMTS	PARKING AREA	NO OF STACK	NET PARKING
STEP ONE FLOOR	231.68	3.41	9.88	0.00	9.88	00	218.40	1	218.40
FIRST FLOOR	231.65	0.00	0.00	231.65	231.65	02	0.00	0	0.00
SECOND FLOOR	231.65	0.00	0.00	231.65	231.65	02	0.00	0	0.00
THIRD FLOOR	231.65	0.00	0.00	231.65	231.65	02	0.00	0	0.00
FOURTH FLOOR	231.65	0.00	0.00	231.65	231.65	02	0.00	0	0.00
FIFTH FLOOR	231.65	0.00	0.00	231.65	231.65	02	0.00	0	0.00
TERRACE FLOOR	16.15	0.00	0.00	0.00	16.15	00	0.00	0	0.00
TOTAL	1406.12	3.41	9.88	1158.25	1164.32	10	218.40		218.40
TOTAL NO OF BLDG	1								
TOTAL	1406.12	3.41	9.88	1158.25	1164.32	10	218.40		218.40


SCHEDULE OF JOINERY				
BUILDING NAME	NAME	L X H	NOS	
A (BALAJI NAGARAJ KRUTHIVENTI AND 2 OTHERS)	D2	0.78 X 2.10	40	
A (BALAJI NAGARAJ KRUTHIVENTI AND 2 OTHERS)	D1	0.91 X 2.10	40	
A (BALAJI NAGARAJ KRUTHIVENTI AND 2 OTHERS)	MD	1.22 X 2.10	10	

SCHEDULE OF JOINERY				
BUILDING NAME	NAME	L X H	NOS	
A (BALAJI NAGARAJ KRUTHIVENTI AND 2 OTHERS)	V	0.82 X 0.78	35	
A (BALAJI NAGARAJ KRUTHIVENTI AND 2 OTHERS)	V	0.96 X 0.78	35	
A (BALAJI NAGARAJ KRUTHIVENTI AND 2 OTHERS)	W3	0.98 X 2.50	05	
A (BALAJI NAGARAJ KRUTHIVENTI AND 2 OTHERS)	W1	1.50 X 2.50	65	

FLOOR NAME	SIZE	TOTAL AREA
FIRST FLOOR PLAN	1.48 X 2.76 X 1	7.26
	1.37 X 2.32 X 1	
TYPICAL -2,3&5 FLOOR PLAN	1.48 X 2.76 X 1 X 4	29.04
	1.37 X 2.32 X 1 X 4	
TOTAL	-	36.30

BUILDING USE/SUBUSE DETAILS				
BUILDING NAME	BUILDING USE	BUILDING SUBUSE	BUILDING TYPE	FLOOR DETAILS
A (BALAJI) NAGARAJ KRUTHIVENTI AND 2 OTHERS	Residential	Residential Apartment Bldg	Single Block	1 Stlt + 5 upper floors

Project Title	
PLAN SHOWING THE PROPOSED Residential	
PLOT NO. 1	
SURVEY NO. 1	
SITUATED AT	
BELONGING TO - Mr/Ms/Mrs	
REP BY :	MANOHAR ADIMULAM
LICENCE NO: 335/ENGINEER/TP10/14/07/2012/2030	
DATE : 17-05-2021	SHEET NO: 1 / 1
Lay out Plan Details	
AREA STATEMENT	
PROJECT DETAIL :	
INWARD NO :	TS/012732/2021
PROJECT TYPE :	Building Permission
NATURE OF DEVELOPMENT :	New
SUB LOCATION :	New Areas / Approved Layout Areas
STREET NAME :	
DISTRICT NAME :	
STATE NAME :	
PINCODE :	
MAGAL :	
PLOT USE :	Residential
PLOT SUB USE :	Residential
PLOT NEAR BY NOTIFIED RELEGIOUS STRUCTURE :	NA
LAND USE ZONE :	NA
LAND SUB/USE ZONE :	NA
ABUTTING ROAD WIDTH :	0
PLOT NO :	
SURVEY NO :	
NORTH SIDE DETAIL :	-
SOUTH SIDE DETAIL :	-
EAST SIDE DETAIL :	-
WEST SIDE DETAIL :	-
AREA DETAILS :	SQ.MT.
AREA OF PLOT (Minimum)	501.70
DEDUCTION FOR NET PLOT AREA	
ROAD AFFECTED AREA, ROAD WIDENING AREA	82.31
SPRAY AREA	4.70
Total	87.01
NET AREA OF PLOT	414.69
ROAD AFFECTED AREA	82.31
Total	82.31
BALANCE AREA OF PLOT	419.39
VACANT PLOT AREA	183.05
COVERAGE	
PROPOSED COVERAGE AREA (55.23 %)	231.65
EXISTING STRUCTURE TO BE DEMOLISH	210.46
NET BUA	
RESIDENTIAL NET BUA	1158.29
BUILT UP AREA	
	1187.72
	1406.12
MORTGAGE AREA	116.36
EXTRA INSTALLMENT MORTGAGE AREA	0.00
PROPOSED NUMBER OF PARKINGS	10

 COLOR INDEX PLOT BOUNDARY SETTING ROAD PROPOSED CONSTRUCTION COMMON LOT ROAD WIDENING AREA EXISTING (To be retained) EXISTING (To be demolished)		
OWNER'S NAME AND SIGNATURE		
BUILDER'S NAME AND SIGNATURE		
ARCHITECT'S NAME AND SIGNATURE		
STRUCTURAL ENGINEER'S NAME AND SIGNATURE		

Note: All dimensions are in meters