



ELEVATION ELEVATION

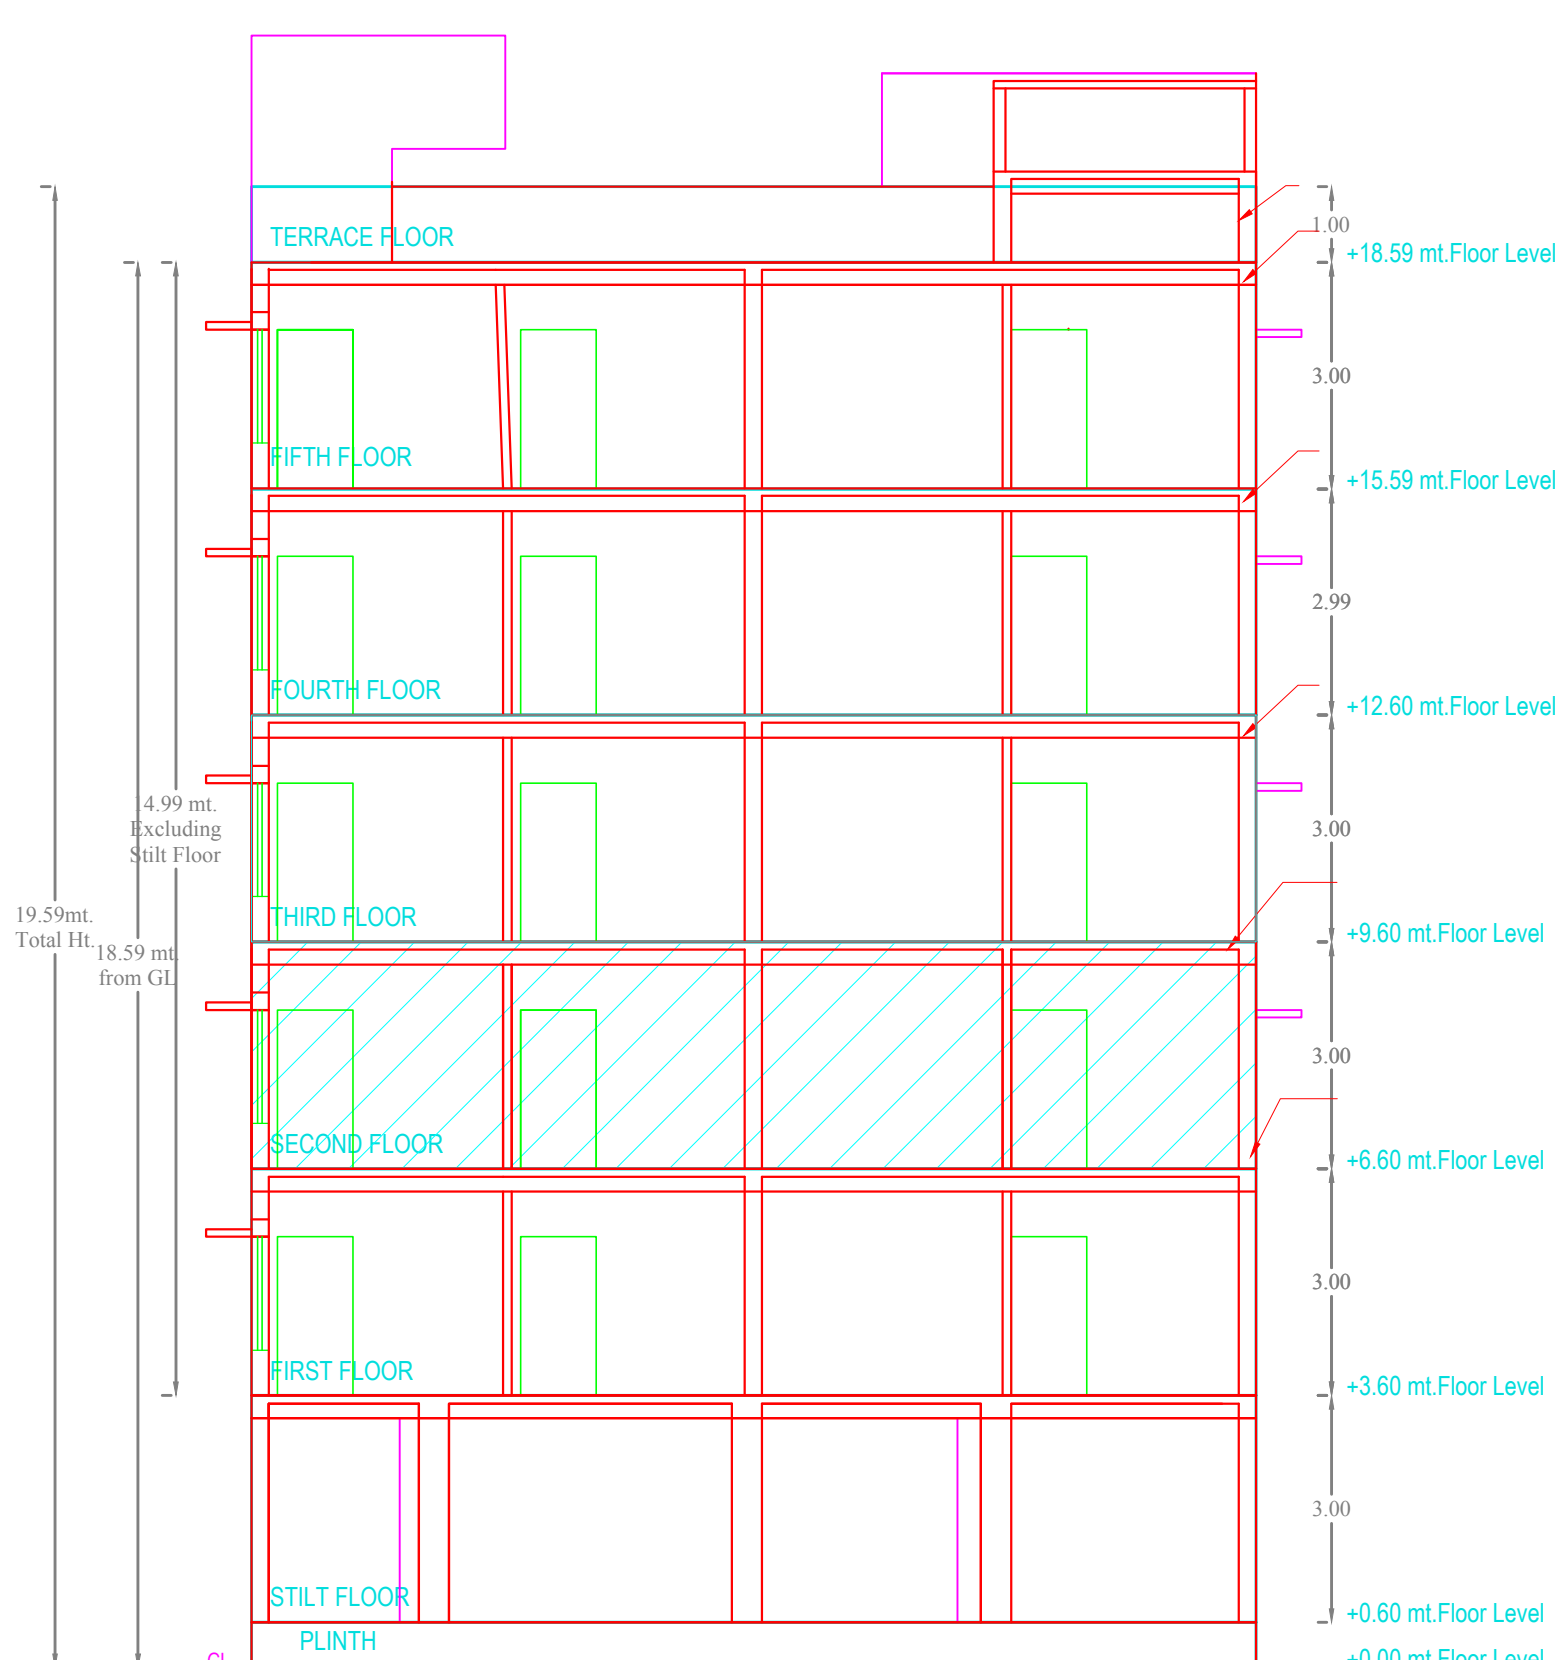

SECTION 'A - A'

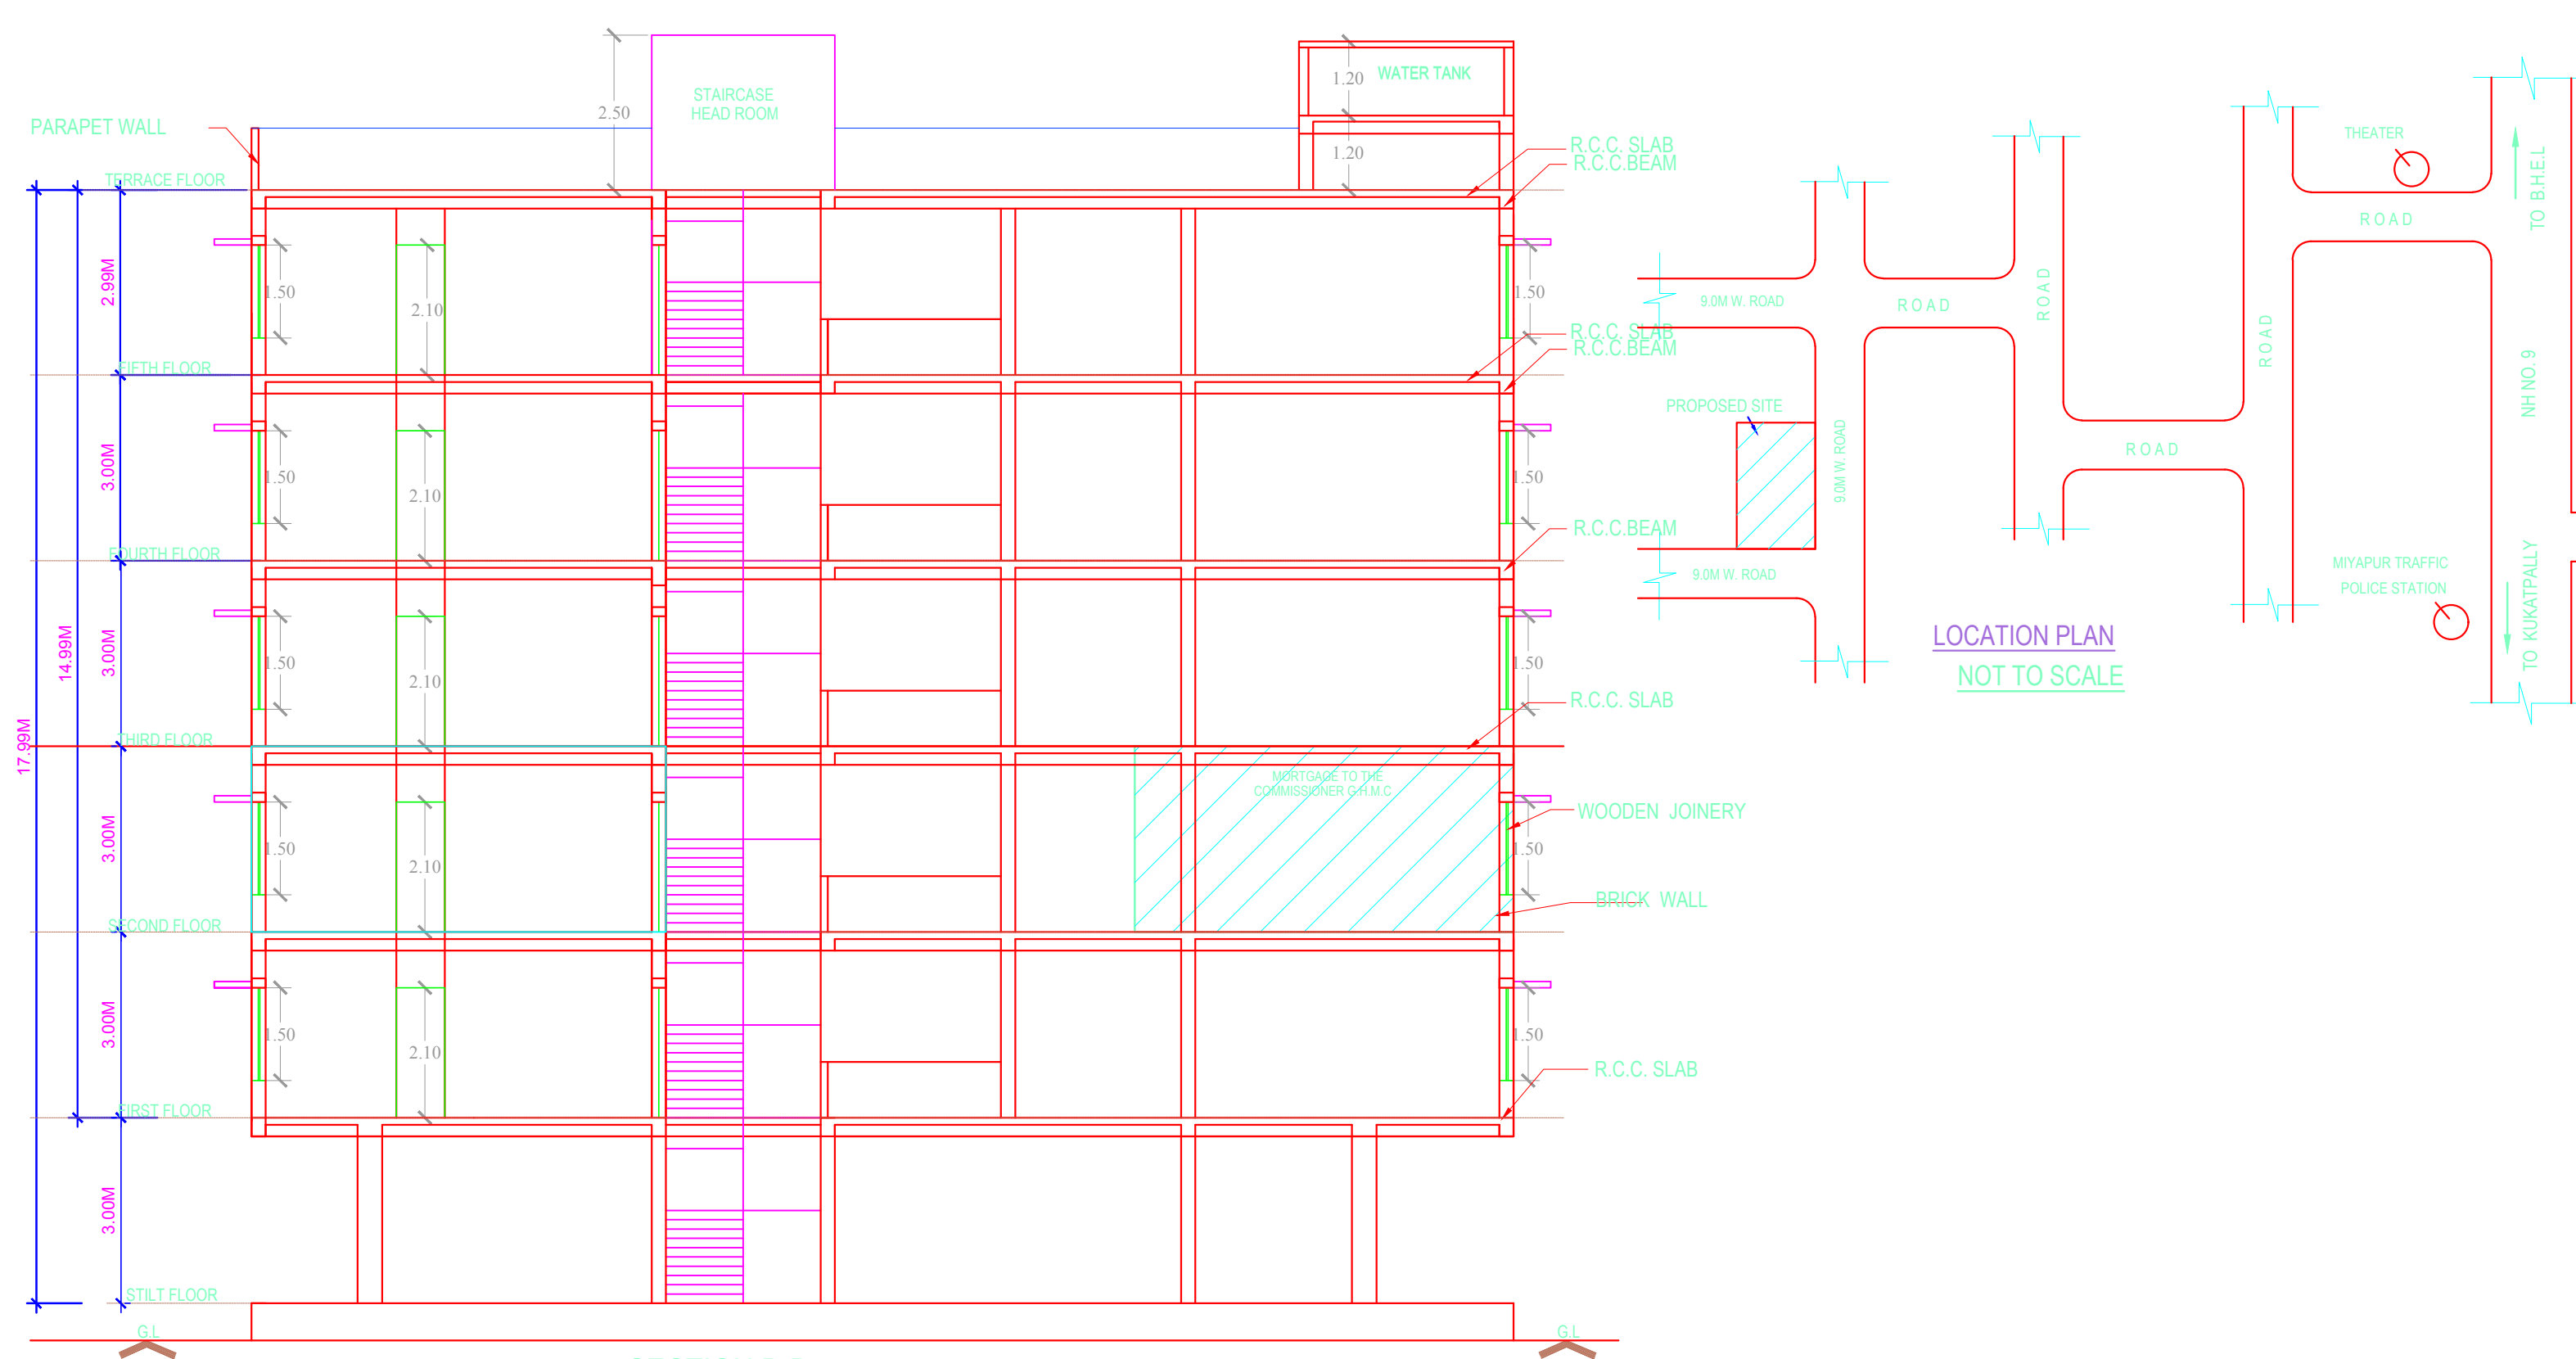

- [illegible]

	Project Title
PLAN SHOWING THE PROPOSED PLOT NO. 25 & 26 SURVEY NO. 44/1 SITUATED AT , Ranganreddy MYSAPUR BELONGING TO: Mr./Ms./Mrs DAS & Other, Rep By: D.A-CUM-G.P.A HOLDER, Mrs.DH AMAM INFRA PROJECTS PRIVATE LIMITED, Rep.By: His Managing Director: Mr.U B KULDEEP. REP BY: Supervisor_C KANCHERLA PRASANNA KUMARI	Residential
LICENCE NO. ea2015069457	APPROVAL NO. 2/2C/112299/2020
DATE: 11-03-2020	SHEET NO. 1/11

AREA STATEMENT


PROJECT DETAIL :

INWARD NO. :	2024/13721/2020
PROJECT TYPE :	Building Permission
NATURE OF DEVELOPMENT :	New
SUB LOCATION :	Existing Built-Up Areas
VILLAGE NAME :	MIYAPUR
STREET NAME :	
DISTRICT NAME :	Rangareddy
STATE NAME :	TELANGANA
PINCODE :	
MADAL :	
PLOT USE :	Residential
SUB PLOT USE :	Residential
PLOT NEAR BY NOTIFIED RELEGIOUS STRUCTURE :	NA
LAND USE ZONE :	Residential
LAND SUBUSE ZONE :	Residential zone-1 (urban areas contiguous to growth corridor)
ABUTTING ROAD WIDTH :	0
PLOT NO. :	25 & 26
SURVEY NO. :	44/1
NORTH SIDE DETAIL. :	ROAD WIDTH - 9
SOUTH SIDE DETAIL. :	PLOT No. - 45 & 47
EAST SIDE DETAIL. :	ROAD WIDTH - 9
WEST SIDE DETAIL. :	PLOT No. - 24
AREA DETAILS :	SQ.MT.
AREA OF PLOT (Minimum)	473.71
DEDUCTION FOR NET PLOT AREA	
SPLAY AREA	471.96
Total	471.96
NET AREA OF PLOT	1.73
VACANT PLOT AREA	-269.39
COVERAGE	
PROPOSED COVERAGE AREA (57.23 %)	271.12
NET BUA	
RESIDENTIAL NET BUA	1355.60
BUILT UP AREA	
	1368.98
	1625.63
MORTGAGE AREA	136.14
EXTRA INSTALLMENT MORTGAGE AREA	0.00
PROPOSED NUMBER OF PARKINGS	9



Approval No.

COLOR INDEX	
PLOT BOUNDARY	
ADJUTING ROAD	
PROPOSED CONSTRUCTION	
COMMON PLOT	
ROAD WIDENING AREA	
EXISTING (To be retained)	
EXISTING (To be demolished)	


PLOT NO'S. 46 & 47

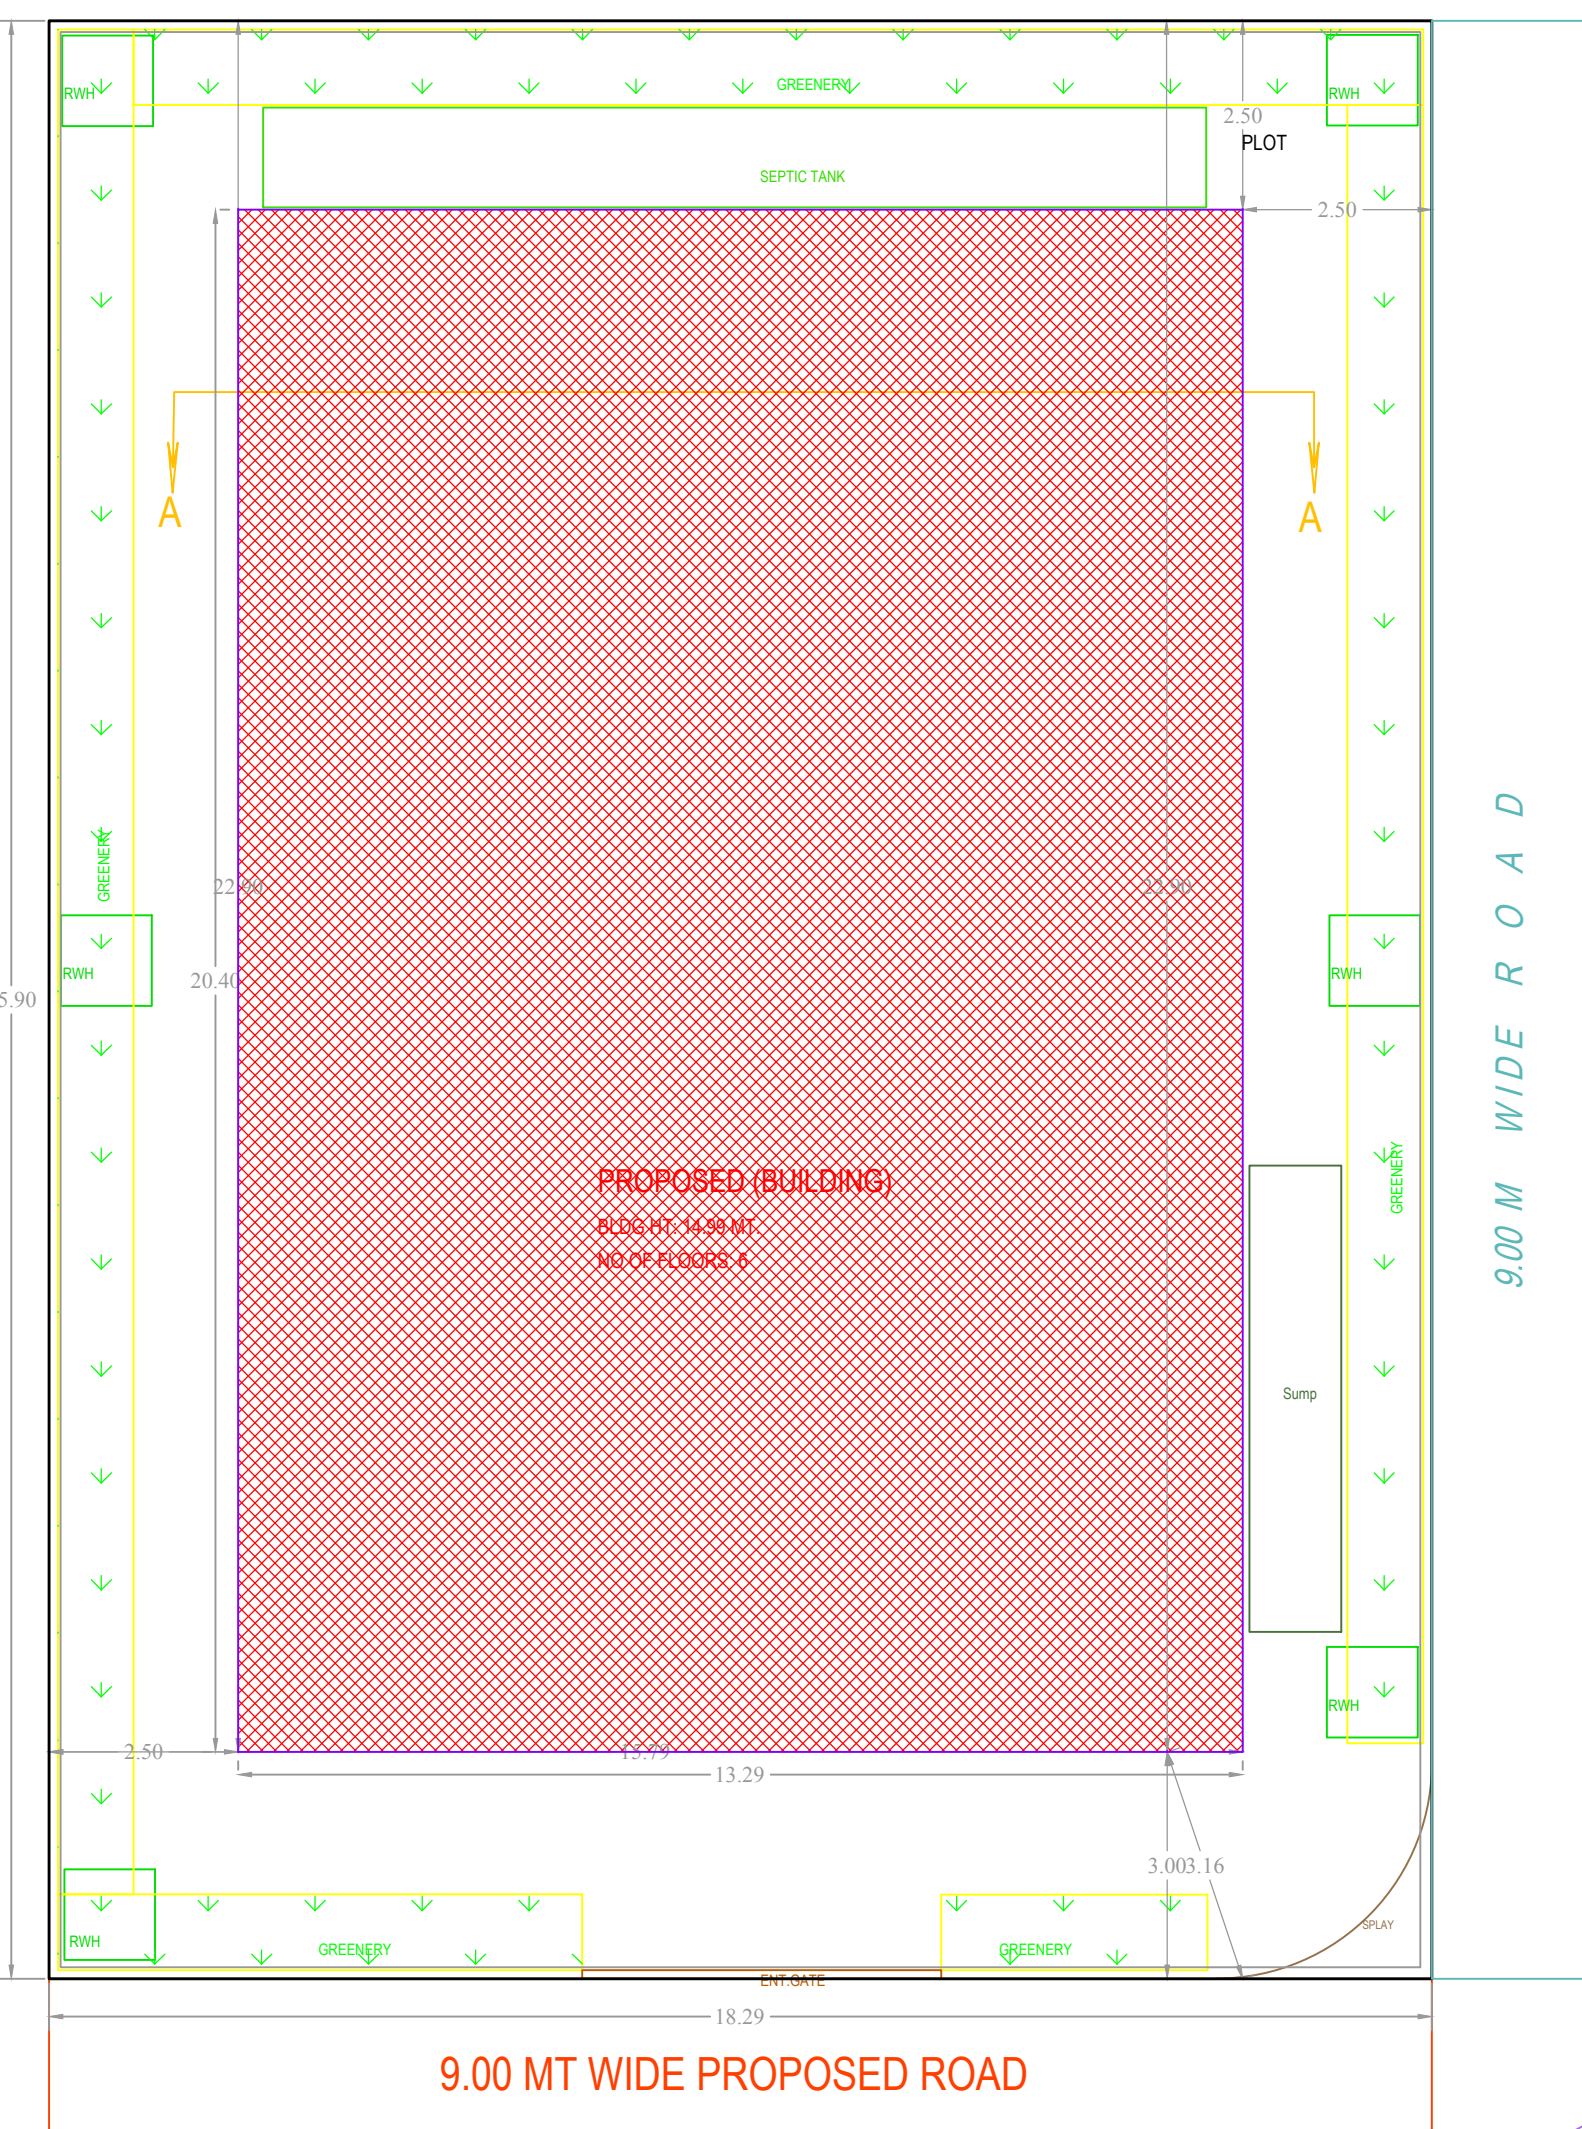


SITE PLAN (SCALE - 1:100)

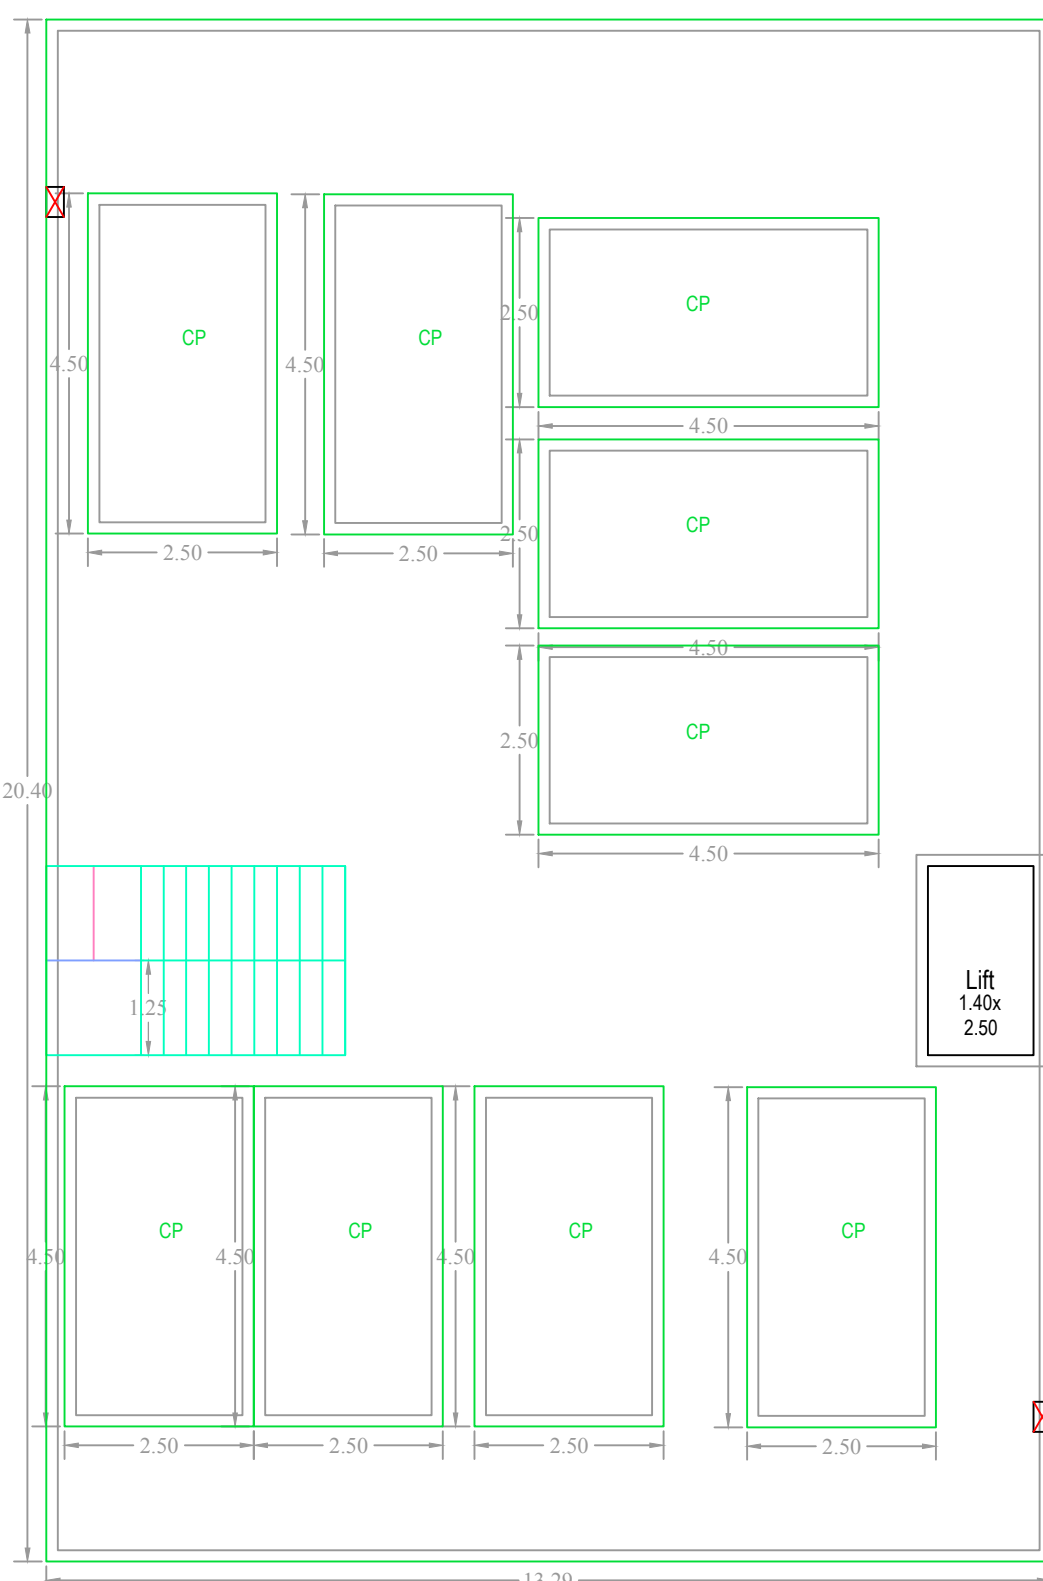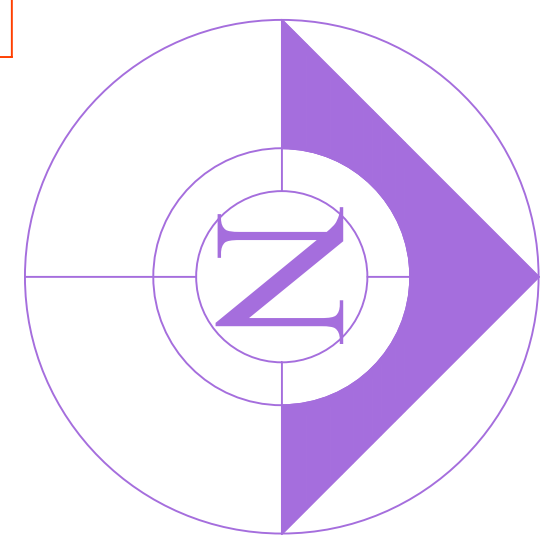


STILT FLOOR
PLAN
(SCALE=1:100)

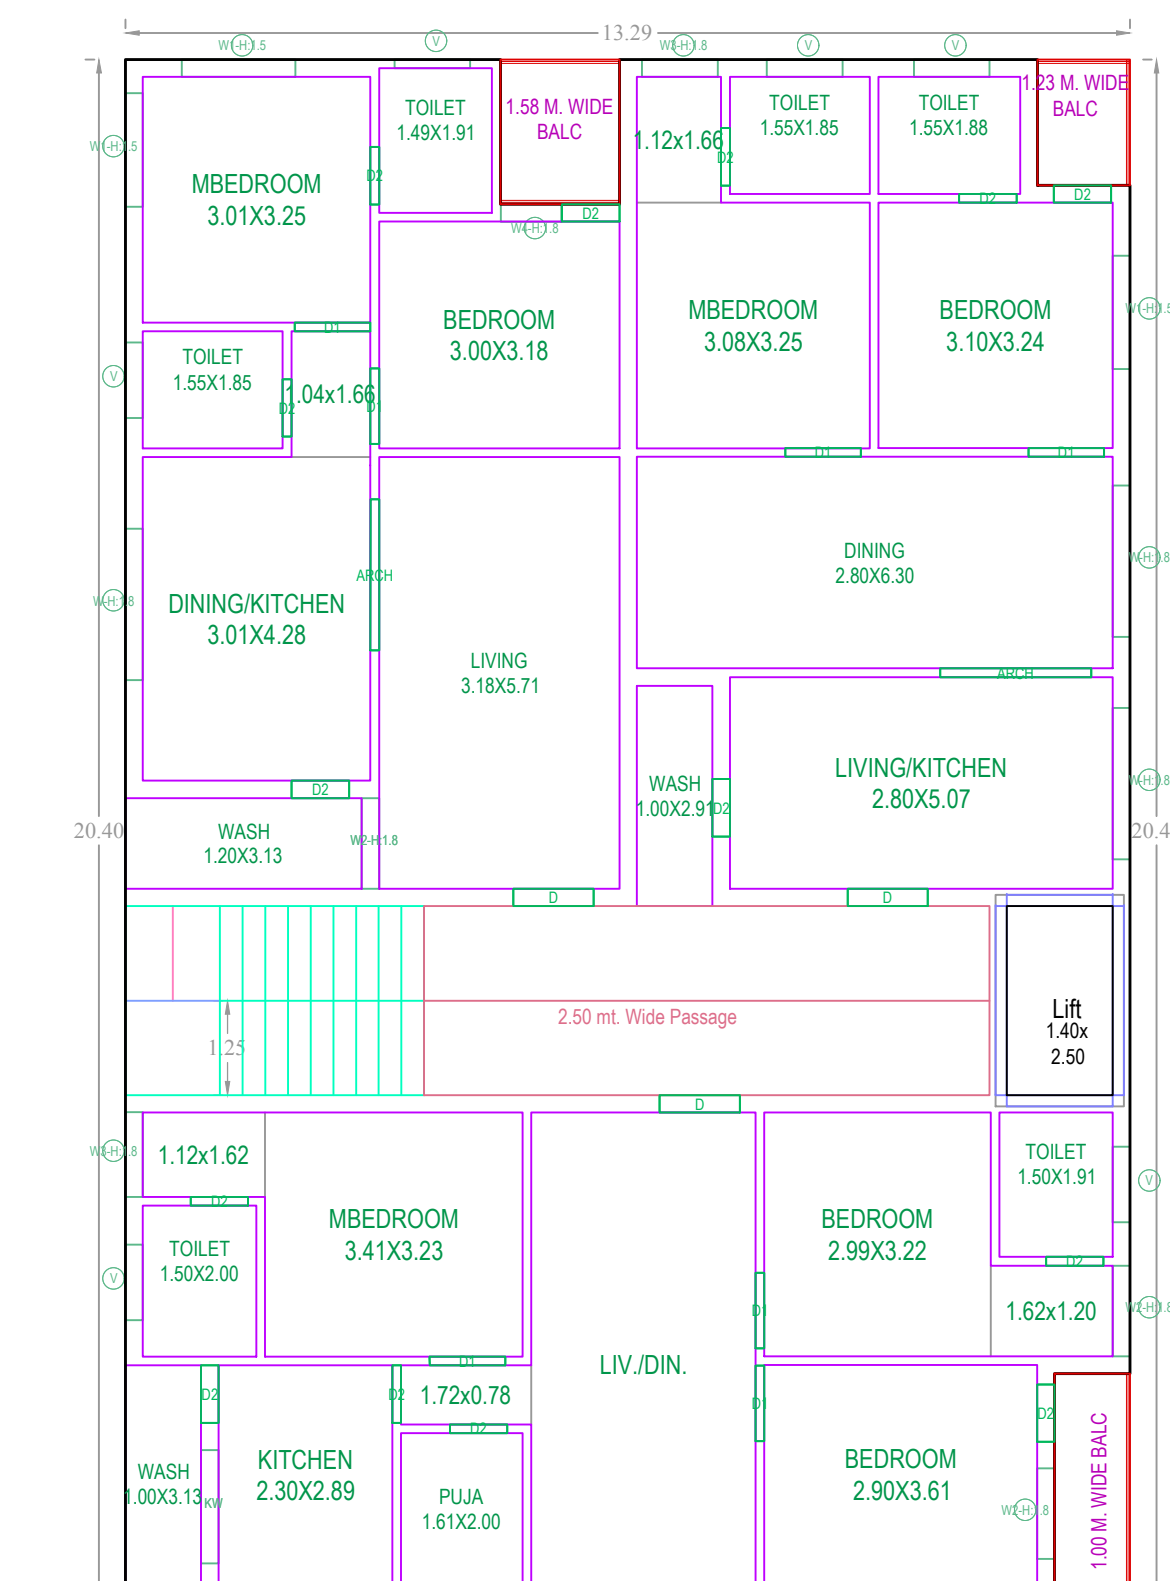


TYPICAL - 1, 3, 4& 5 FLOOR PLAN
(SCALE=1:100)

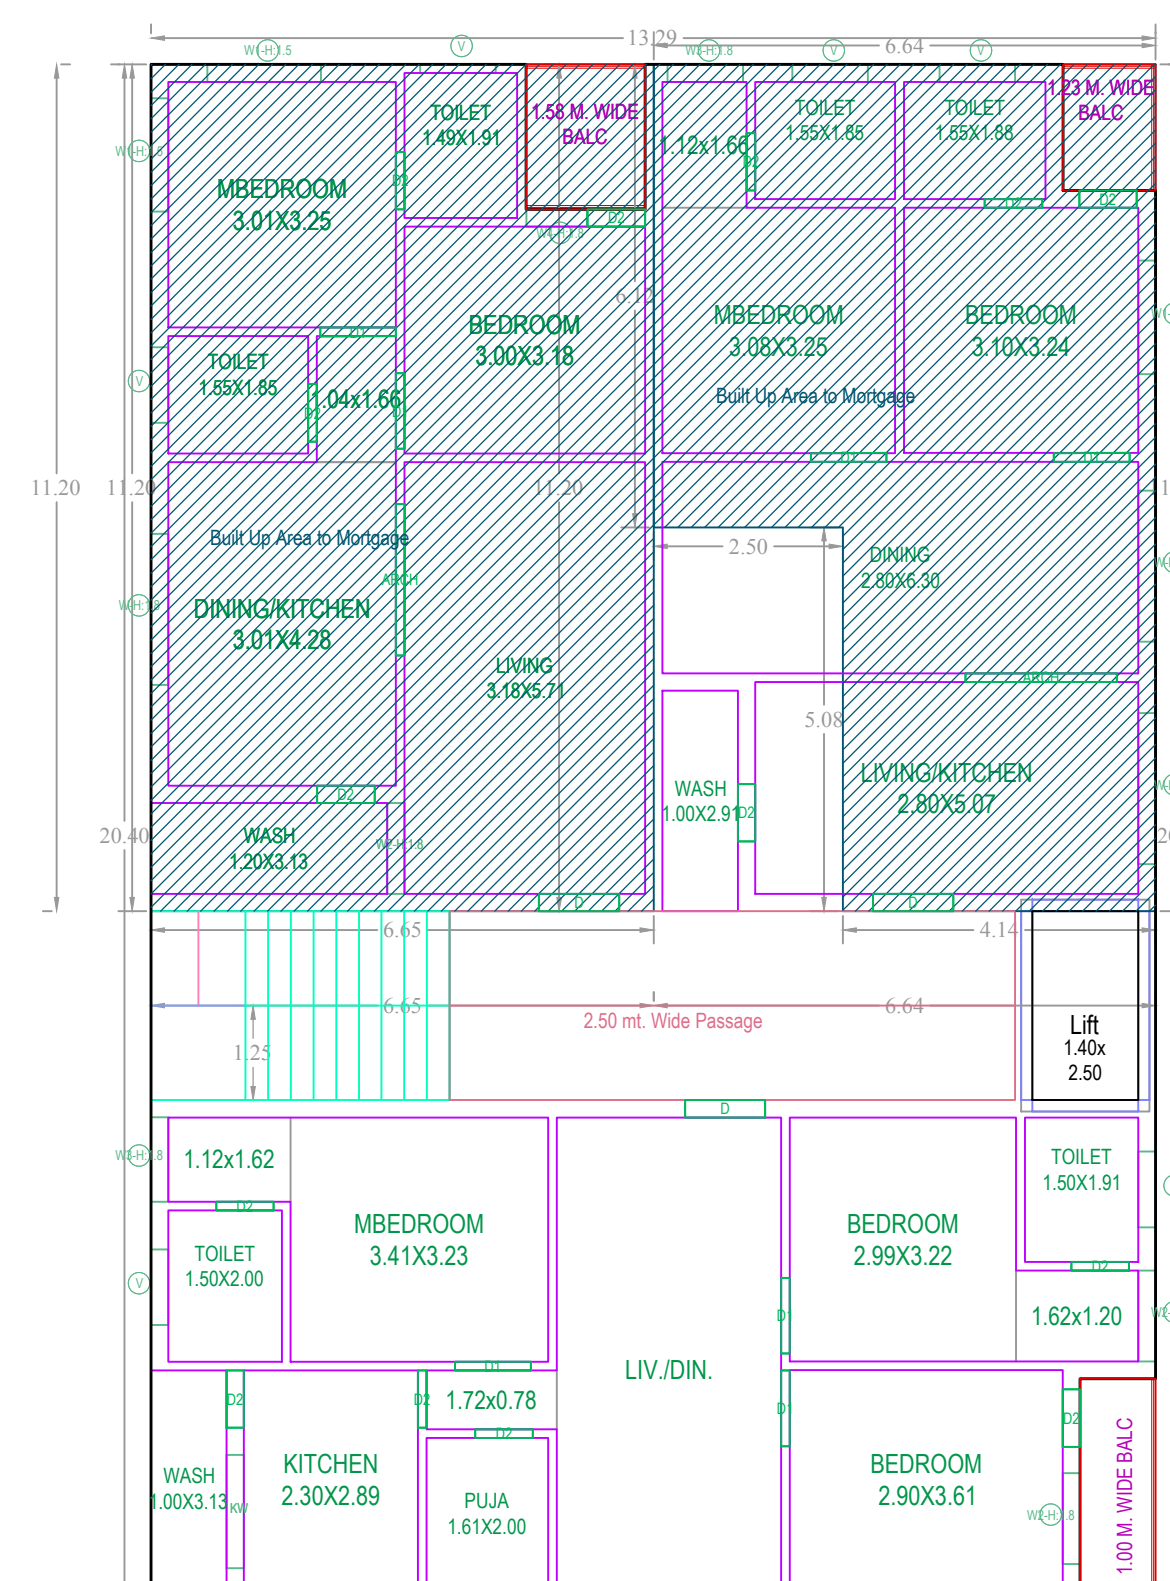

SECOND FLOOR PLAN
(SCALE=1:100)

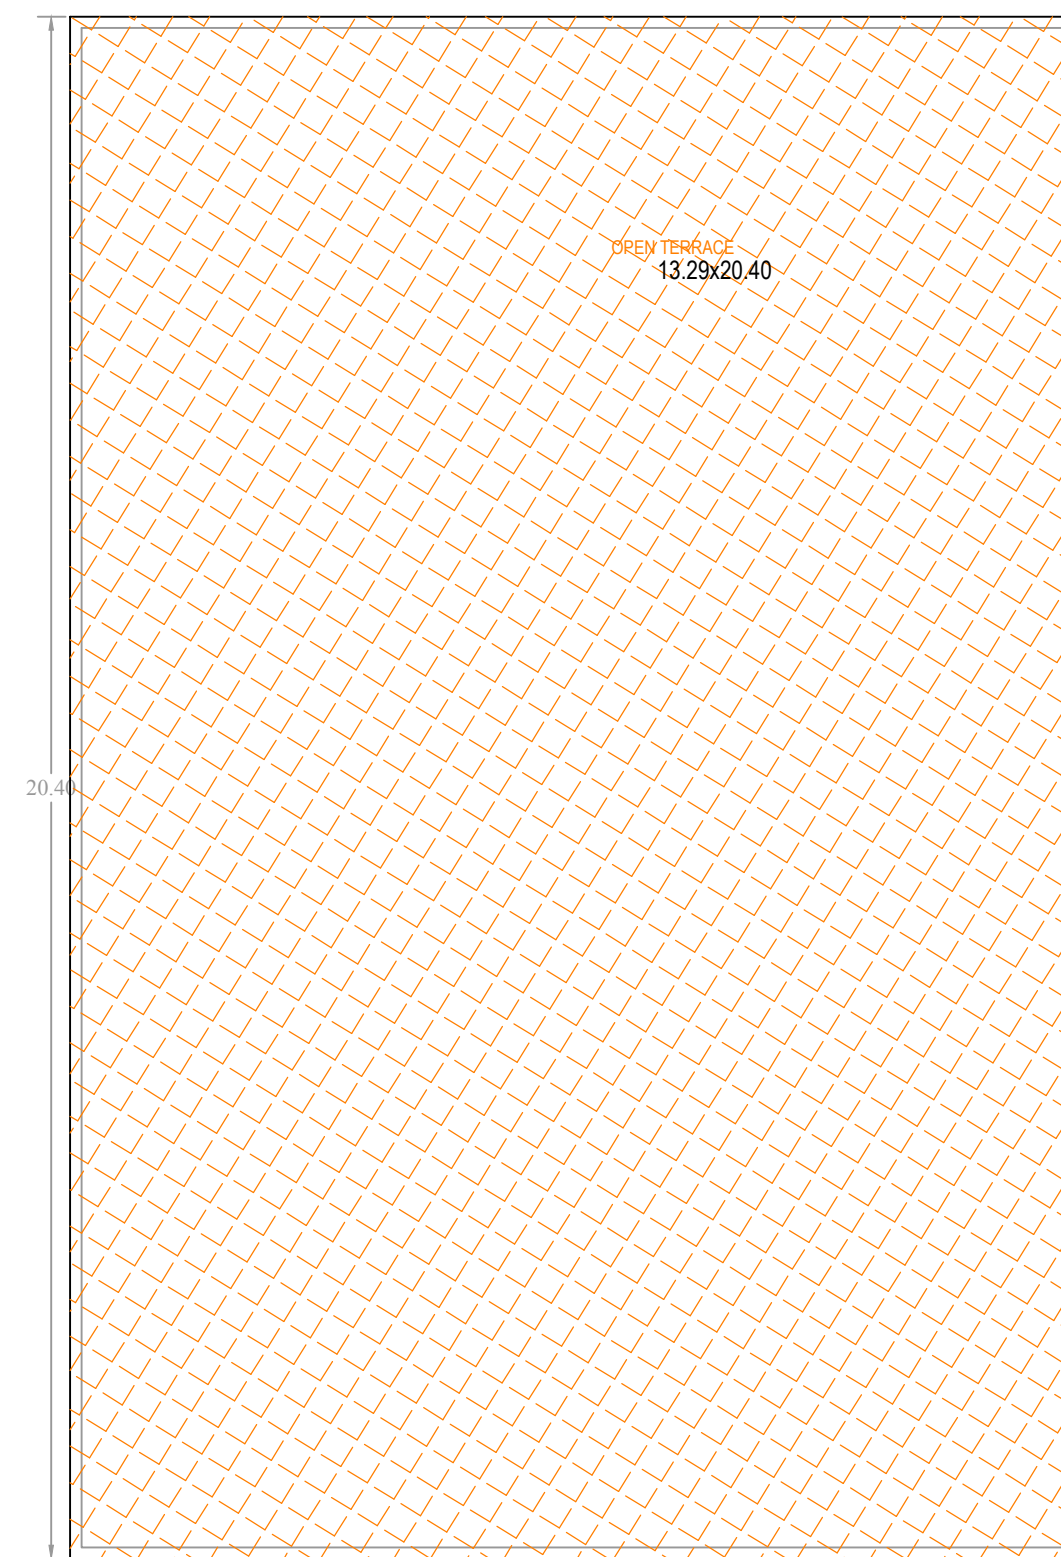


TERRACE FLOOR
PLAN
(SCALE=1:100)

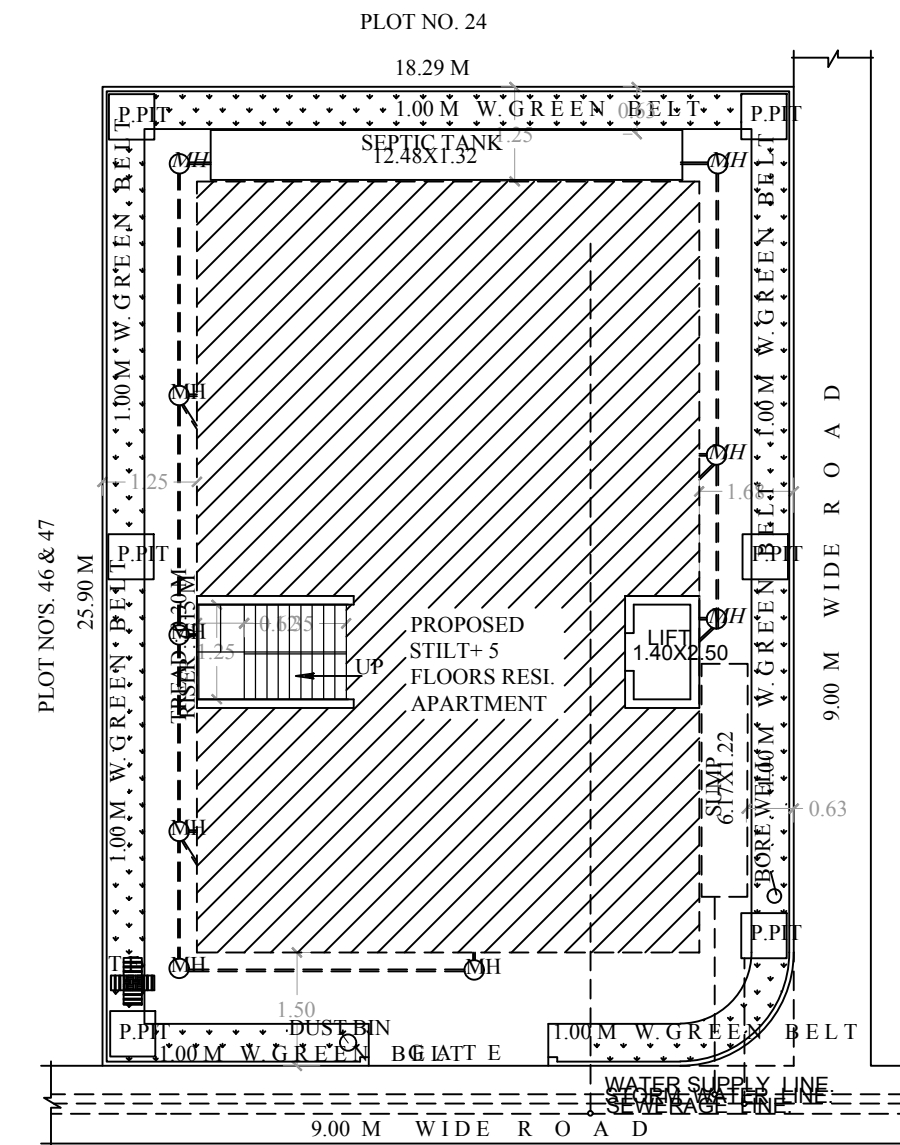

SITE PLAN
SCALE : 1:200

FLOOR NAME	SIZE	TOTAL AREA
TYPICAL - 1, 3, 4& 5 FLOOR PLAN	1.00 X 3.02 X 1 X 4	32.32
	1.23 X 1.67 X 1 X 4	
	1.58 X 1.92 X 1 X 4	
SECOND FLOOR PLAN	1.00 X 3.02 X 1	8.08
	1.23 X 1.67 X 1	
	1.58 X 1.92 X 1	
TOTAL	-	40.40

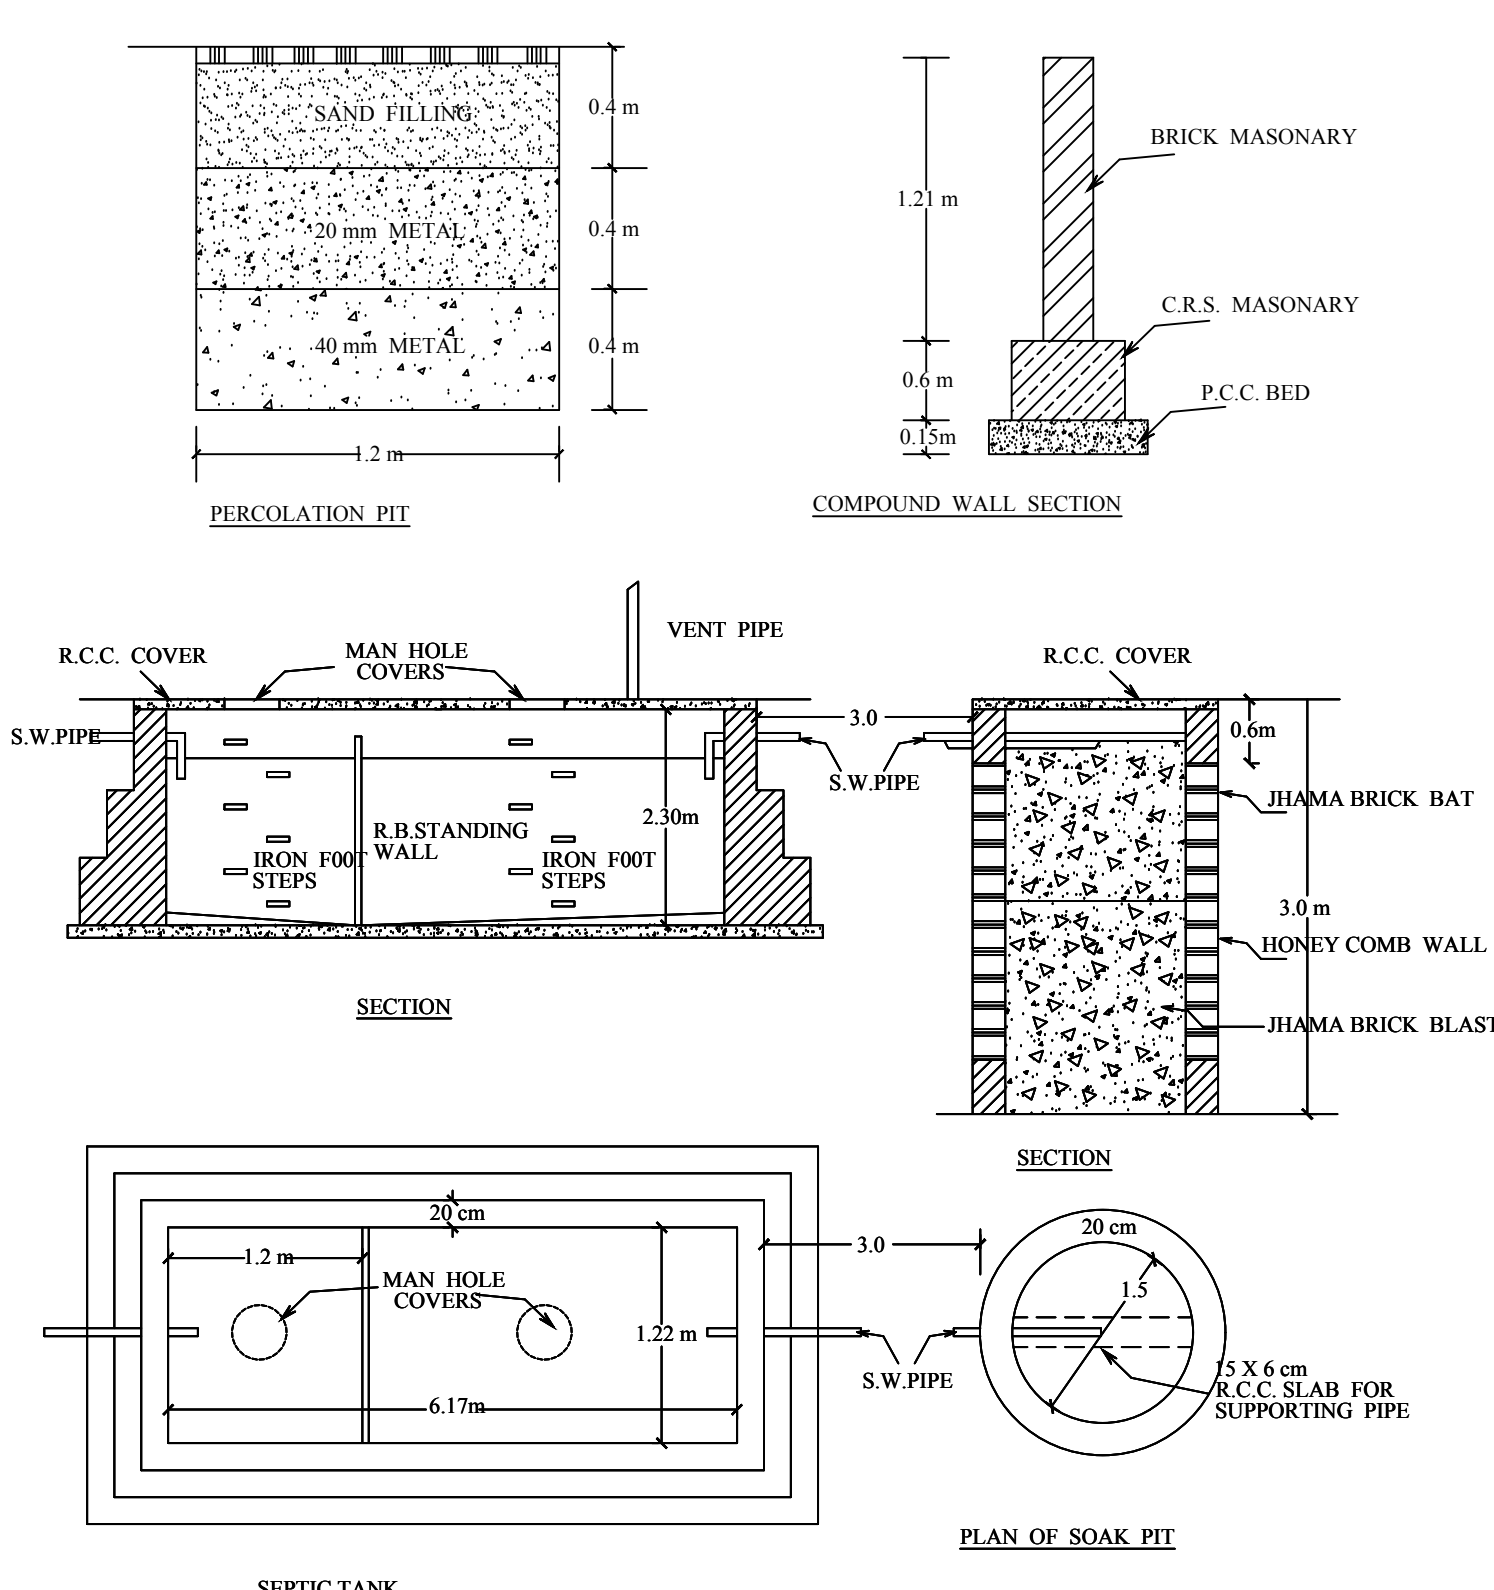

SEPTIC TANK

BUILDING USE/SUBUSE DETAILS				
BUILDING NAME	BUILDING USE	BUILDING SUBUSE	BUILDING TYPE	FLOOR DETAILS
PROPOSED (BUILDING)	Residential	Residential Apartment Bldg	NA	1 Silt + 5 upper floors

BUILDING PROPOSED (BUILDING)									
FLOOR NAME	TOTAL BUA	ADDITIONS		NET BUA RESI	TOTAL NET BUA	TMTS	PARKING AREA	NO OF STACK	NET PARKING
		STAIR	LIFT						
FIRST FLOOR	271.08	9.88	3.50	0.00	133.80	00	257.70	1	257.70
FIRST FLOOR	271.12	0.00	0.00	271.12	271.12	03	0.00	0	0.00
SECOND FLOOR	271.12	0.00	0.00	271.12	271.12	03	0.00	0	0.00
THIRD FLOOR	271.12	0.00	0.00	271.12	271.12	03	0.00	0	0.00
FOURTH FLOOR	271.12	0.00	0.00	271.12	271.12	03	0.00	0	0.00
FIFTH FLOOR	271.12	0.00	0.00	271.12	271.12	03	0.00	0	0.00
TERRACE FLOOR	0.00	0.00	0.00	0.00	0.00	00	0.00	0	0.00
TOTAL	1626.88	9.88	3.50	1356.60	1368.98	15	257.70		257.70
TOTAL NO OF BLDG	1								
TOTAL	1626.88	9.88	3.50	1356.60	1368.98	15	257.70		257.70

SCHEDULE OF JOINERY			
BUILDING NAME	NAME	L X H	NOS
PROPOSED (BUILDING)	D2	0.76 X 2.10	70
PROPOSED (BUILDING)	D1	1.00 X 2.10	35
PROPOSED (BUILDING)	D	1.06 X 2.10	15
PROPOSED (BUILDING)	ARCH	2.00 X 2.10	10

SCHEDULE OF JOINERY			
BUILDING NAME	NAME	L X H	NOS
PROPOSED (BUILDING)	W4	0.80 X 2.00	05
PROPOSED (BUILDING)	V	1.00 X 0.60	35
PROPOSED (BUILDING)	W3	1.00 X 2.00	05
PROPOSED (BUILDING)	W3	1.12 X 2.00	05
PROPOSED (BUILDING)	W2	1.20 X 2.00	15
PROPOSED (BUILDING)	KW	1.50 X 0.90	10
PROPOSED (BUILDING)	W1	1.50 X 1.50	20
PROPOSED (BUILDING)	W	1.80 X 1.80	05
PROPOSED (BUILDING)	W	2.00 X 2.00	15

BUILDING NAME	NAME	L X H	NOS
PROPOSED (BUILDING)	W4	0.80 X 2.00	05
PROPOSED (BUILDING)	V	1.00 X 0.60	35
PROPOSED (BUILDING)	W3	1.00 X 2.00	05
PROPOSED (BUILDING)	W3	1.12 X 2.00	05
PROPOSED (BUILDING)	W2	1.20 X 2.00	15
PROPOSED (BUILDING)	KW	1.50 X 0.90	10
PROPOSED (BUILDING)	W1	1.50 X 1.50	20
PROPOSED (BUILDING)	W	1.50 X 1.80	05
PROPOSED (BUILDING)	W	2.00 X 2.00	15