

PLAN SHOWING THE PROPOSED RESIDENTIAL APARTMENTS IN SY NO 18422 AND 18443 SITUATED AT GUNDLAPACHAMPALLY VILLAGE, MEDCHAL MANDAL, MEDCHAL MALKAJGIRI DISTRICT, TELANGANA STATE

OWNERS:-

1. M/s. FAIRVIEW CONSTRUCTIONS Rep by its Partners
2. SHARAD KUMAR HAMEED SRI SRI AZIZ ALI HAMEED AND
3. M. ARVIND KUMAR BHAWARLALI
4. S/O M. BHAWARLALI SETH,
5. M. NARESH PARASIMAL ANGARA S/O M. PARASIMAL
ANAGARA.

DEVELOPERS:-

M/S JAIN CONSTRUCTIONS,
REPRESENTED BY ITS PARTNERS
1. M. PRAVEEN KUMAR JAIN
2. S/O SRI JAYANTILAL JAIN
3. M. SURESH JAIN
4. S/O LATE DEVICHAND GANDHI

SPECIFICATIONS
COLUINS:-
REINFORCED CONCRETE
DOORS, WINDOWS:-
ALUMINIUM
PLASTERING:-
R.C.M.

DOORS:-
SD: 2.40 x 2.10
WT: 1.50 x 1.20
FRD: 1.50 x 2.10
FRD: 1.30 x 2.10
D: 1.20 x 2.10
D: 0.80 x 2.10

VENTILATIONS
V: 0.80 x 0.80
V: 1.20 x 1.20
V: 1.50 x 1.20
V: 1.30 x 2.10
V: 1.20 x 2.10
V: 0.80 x 2.10

NOTE: ALL DIMENSIONS ARE IN METERS

REFERENCE

PROPOSED

EXISTING

TO BE DISMANTLED

Owner's/ Builders Signature

Structural Engineer's Signature


Architect's Signature

Sanction Drawing

STILT FLOOR PLAN

Sheet No : 02 OF 12

For Jain Constructions
Partner

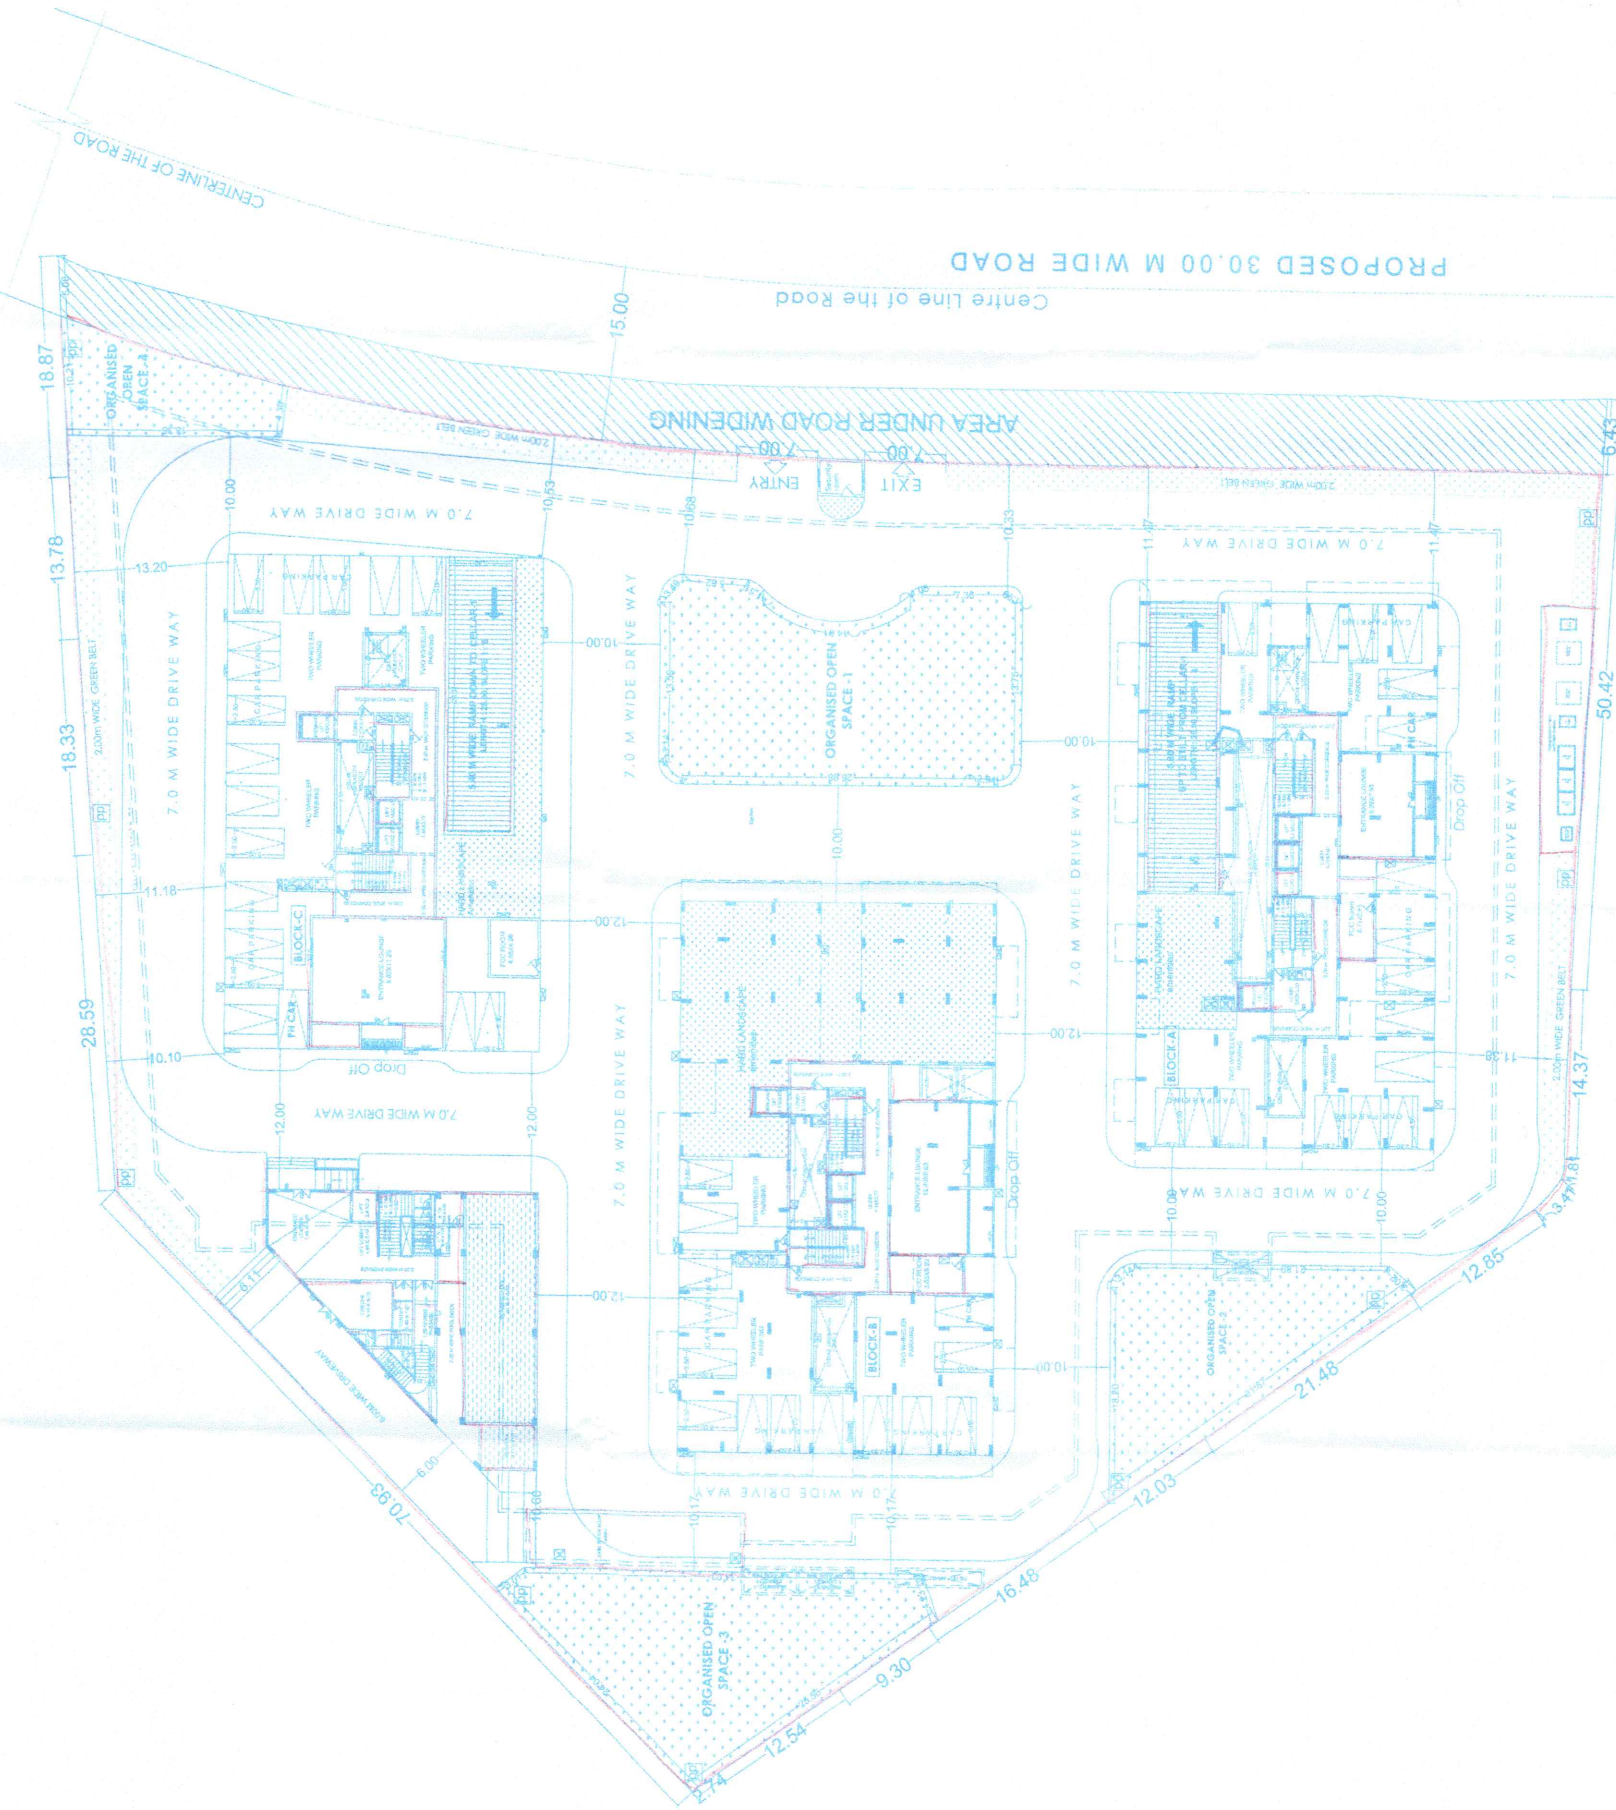

STILT FLOOR PLAN