



BASEMENT FLOOR PLAN

ARCHITECT

ANIL ARCHITECTS AND
DESIGNERS PVT. LTD.

100, 101, 102,1000.

PROJECT:
PROPOSED RESIDENTIAL
PROJECT FOR NARYA GROUP AT
BELANTHUR, BENGALURU

ARCHITECT'S SIGNATURE:

[Signature]

CA/98/24002 (JULY 2018)

TEAM:

ANIL KUMAR
ANIL KUMAR
ANIL KUMAR
ANIL KUMAR
ANIL KUMAR

DRAWING NO:

1

DRAWING TITLE:
BASEMENT PLAN

SHEET NO: 001
SCALE: 1/8"=1'-0"
DATE: 01/01/2017


NORTH



PRESENTATION DRAWING

NOTE:

THIS DRAWING IS THE EXCLUSIVE PROPERTY OF
ANIL ARCHITECTS AND DESIGNERS PVT. LTD.
AND THE APPROVED OF ANY PARTY WITHOUT PRIOR
WRITTEN CONSENT FROM THE OFFICE IS A VIOLATION OF
APPLICABLE LAWS.

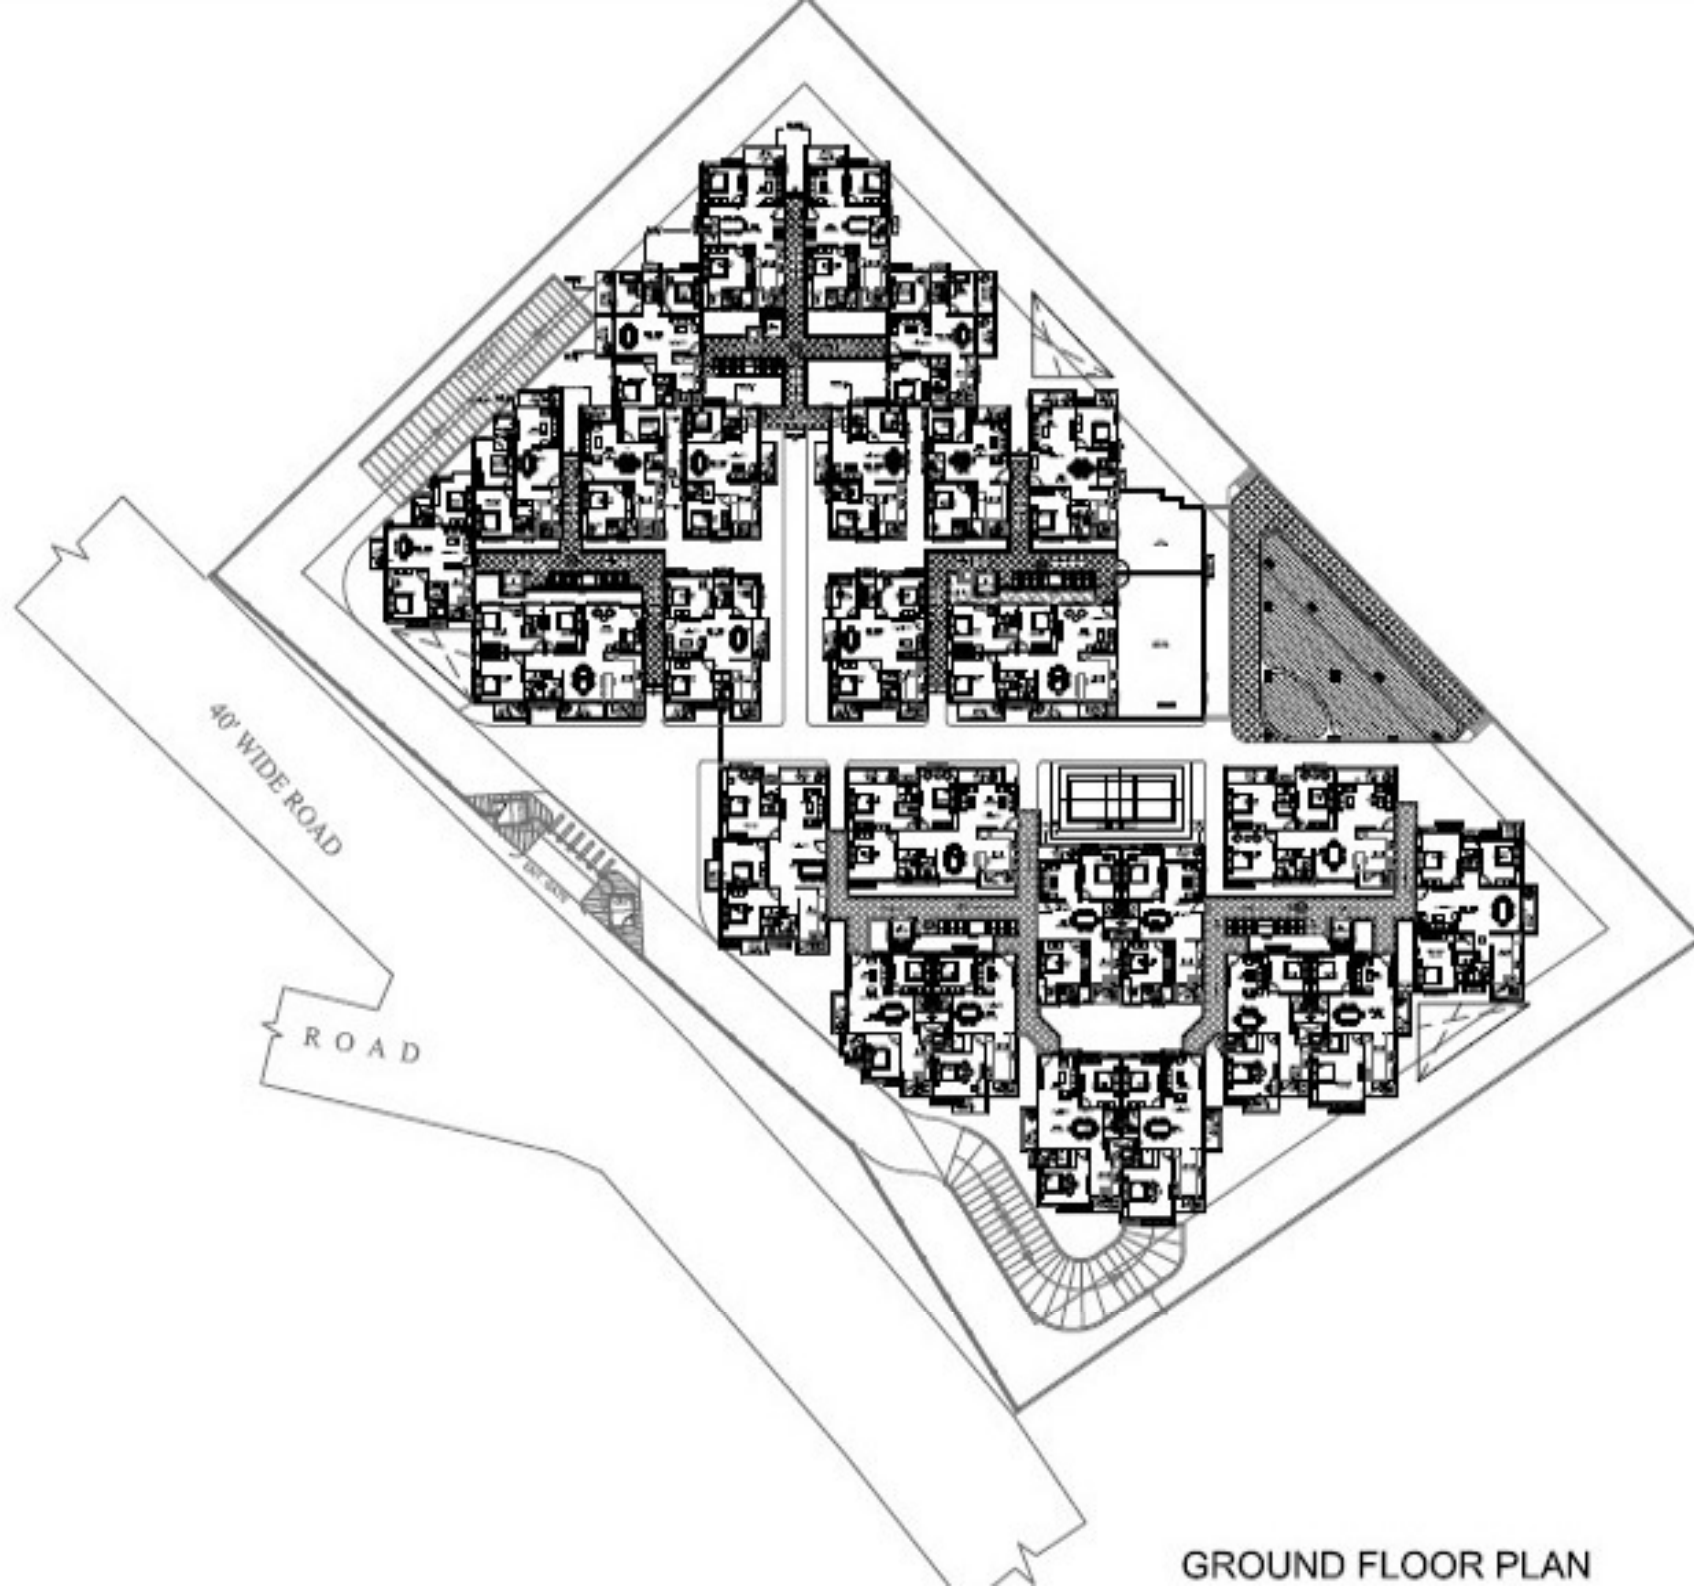

GROUND FLOOR PLAN

ARCHITECT

ASLAM ARCHITECTS AND
INTERIOR DESIGNERS PVT. LTD.

PROJECT NO. 1001
DATE: 10/08/2022
SCALE: 1:500
SHEET NO. 1 OF 1
DRAWN BY: A.S. LAKSHMI
CHECKED BY: A.S. LAKSHMI
DATE: 10/08/2022

PROJECT

PROPOSED RESIDENTIAL
PROJECT FOR NARYA GROUP AT
BELANTHUR, BENGALURU

ARCHITECT'S SIGNATURE

[Signature]
CA/88/24002
.../2022

TEAM

A.S. LAKSHMI
A.S. LAKSHMI
A.S. LAKSHMI
TEJASWINI
PURNIMA

DRAWING NO.

...

DRAWING TITLE
GROUND FLOOR
PLAN

SHEET NO. 1 OF 1
SCALE: 1:500
DATE: 10/08/2022

NORTH



PRESENTATION DRAWING

NOTE:

THIS DRAWING IS THE EXCLUSIVE PROPERTY OF
ASLAM ARCHITECTS AND INTERIOR DESIGNERS PVT. LTD.
AND THE REPRODUCTION OF ANY PART HEREOF WITHOUT
THE WRITTEN PERMISSION OF THE ARCHITECT IS STRICTLY
PROHIBITED.

