
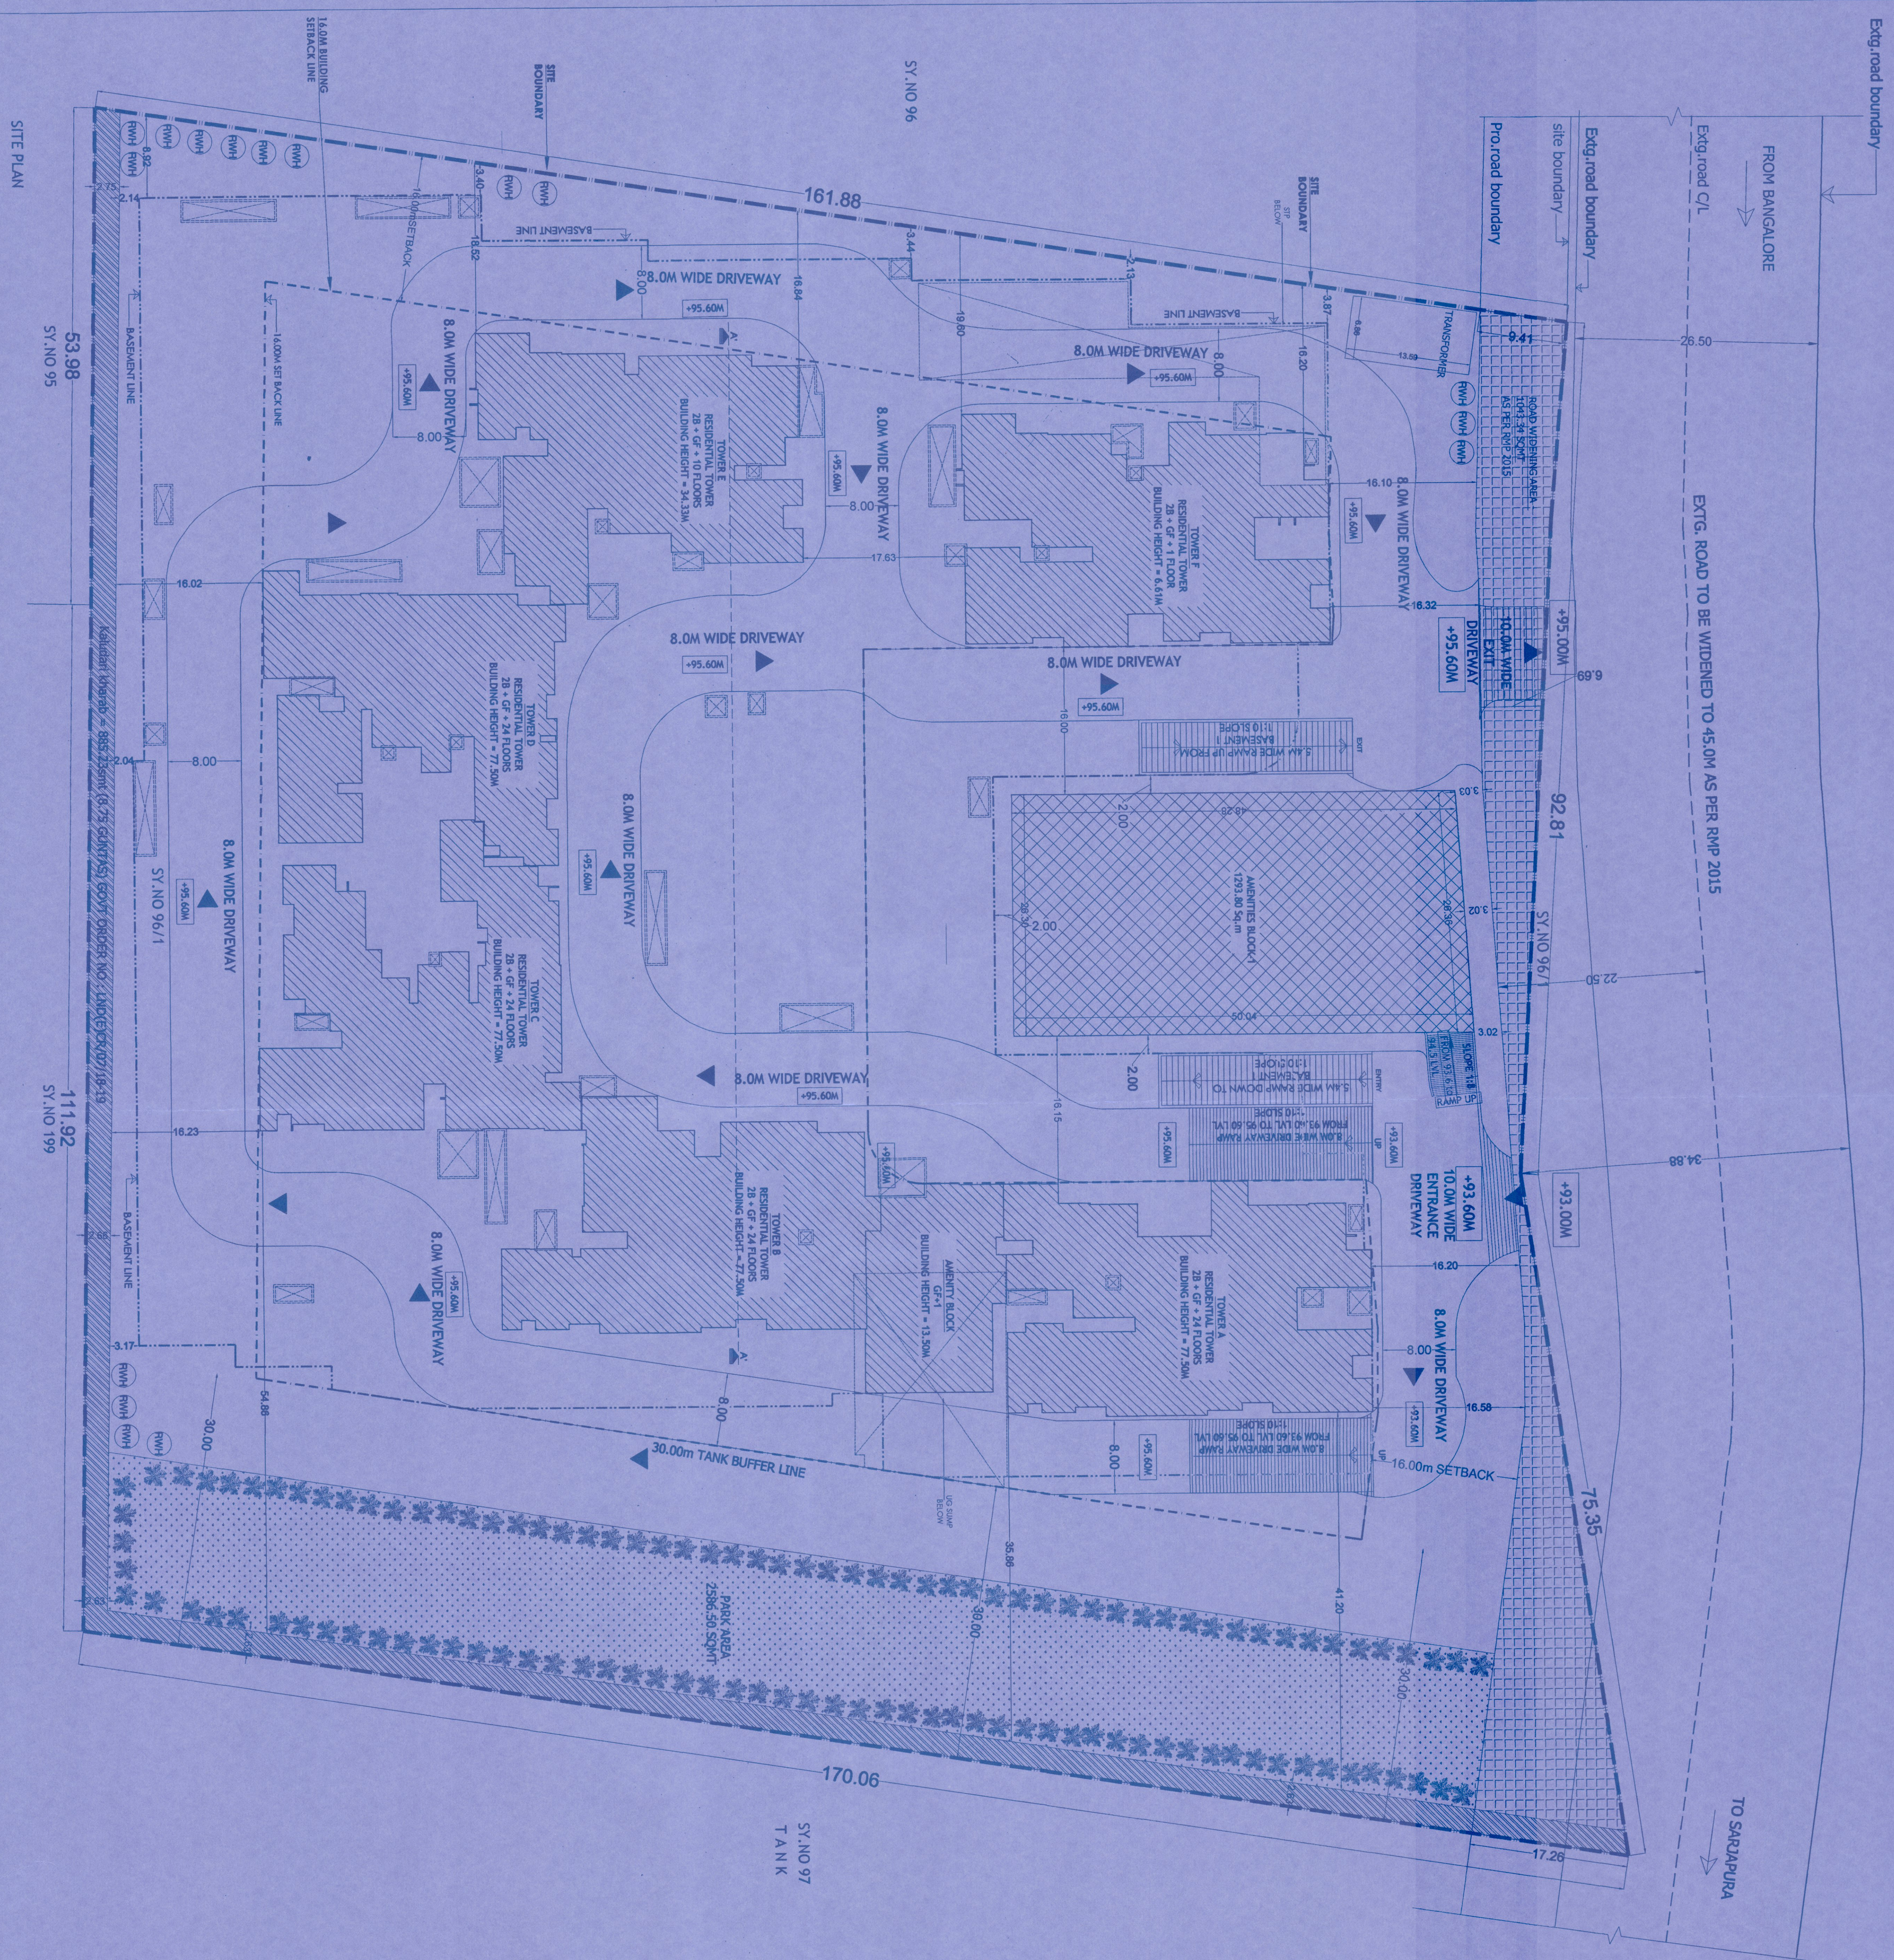
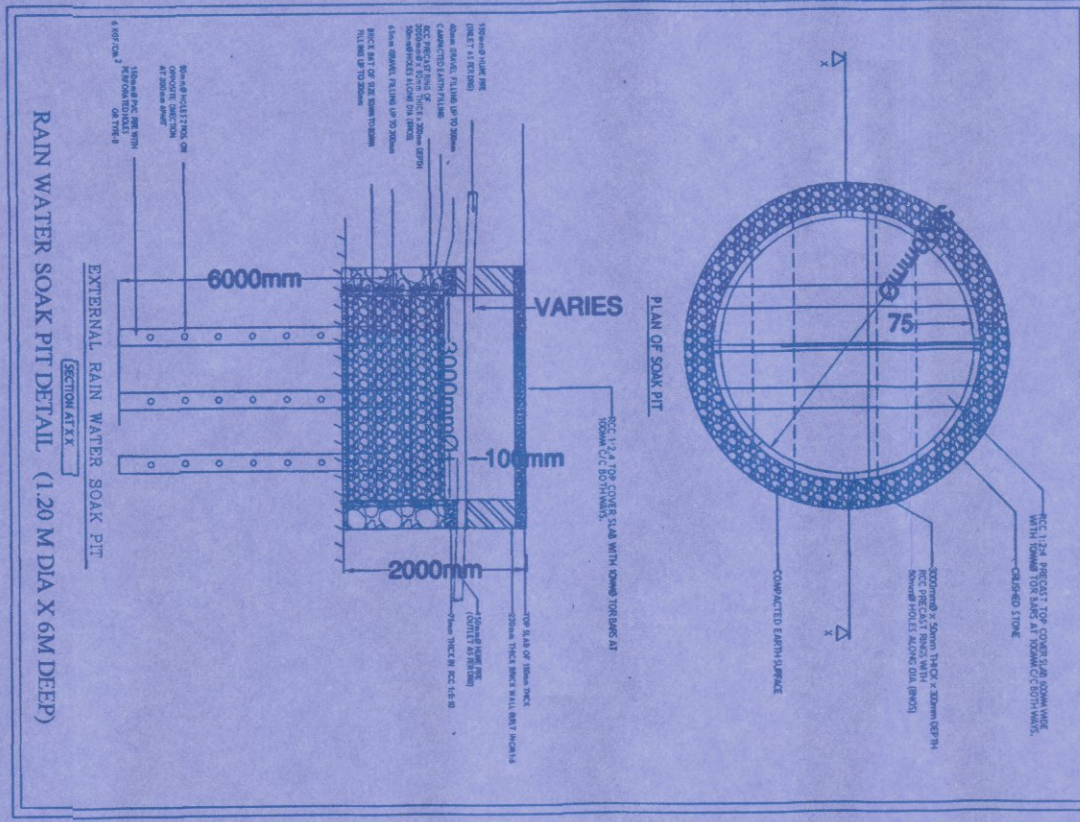
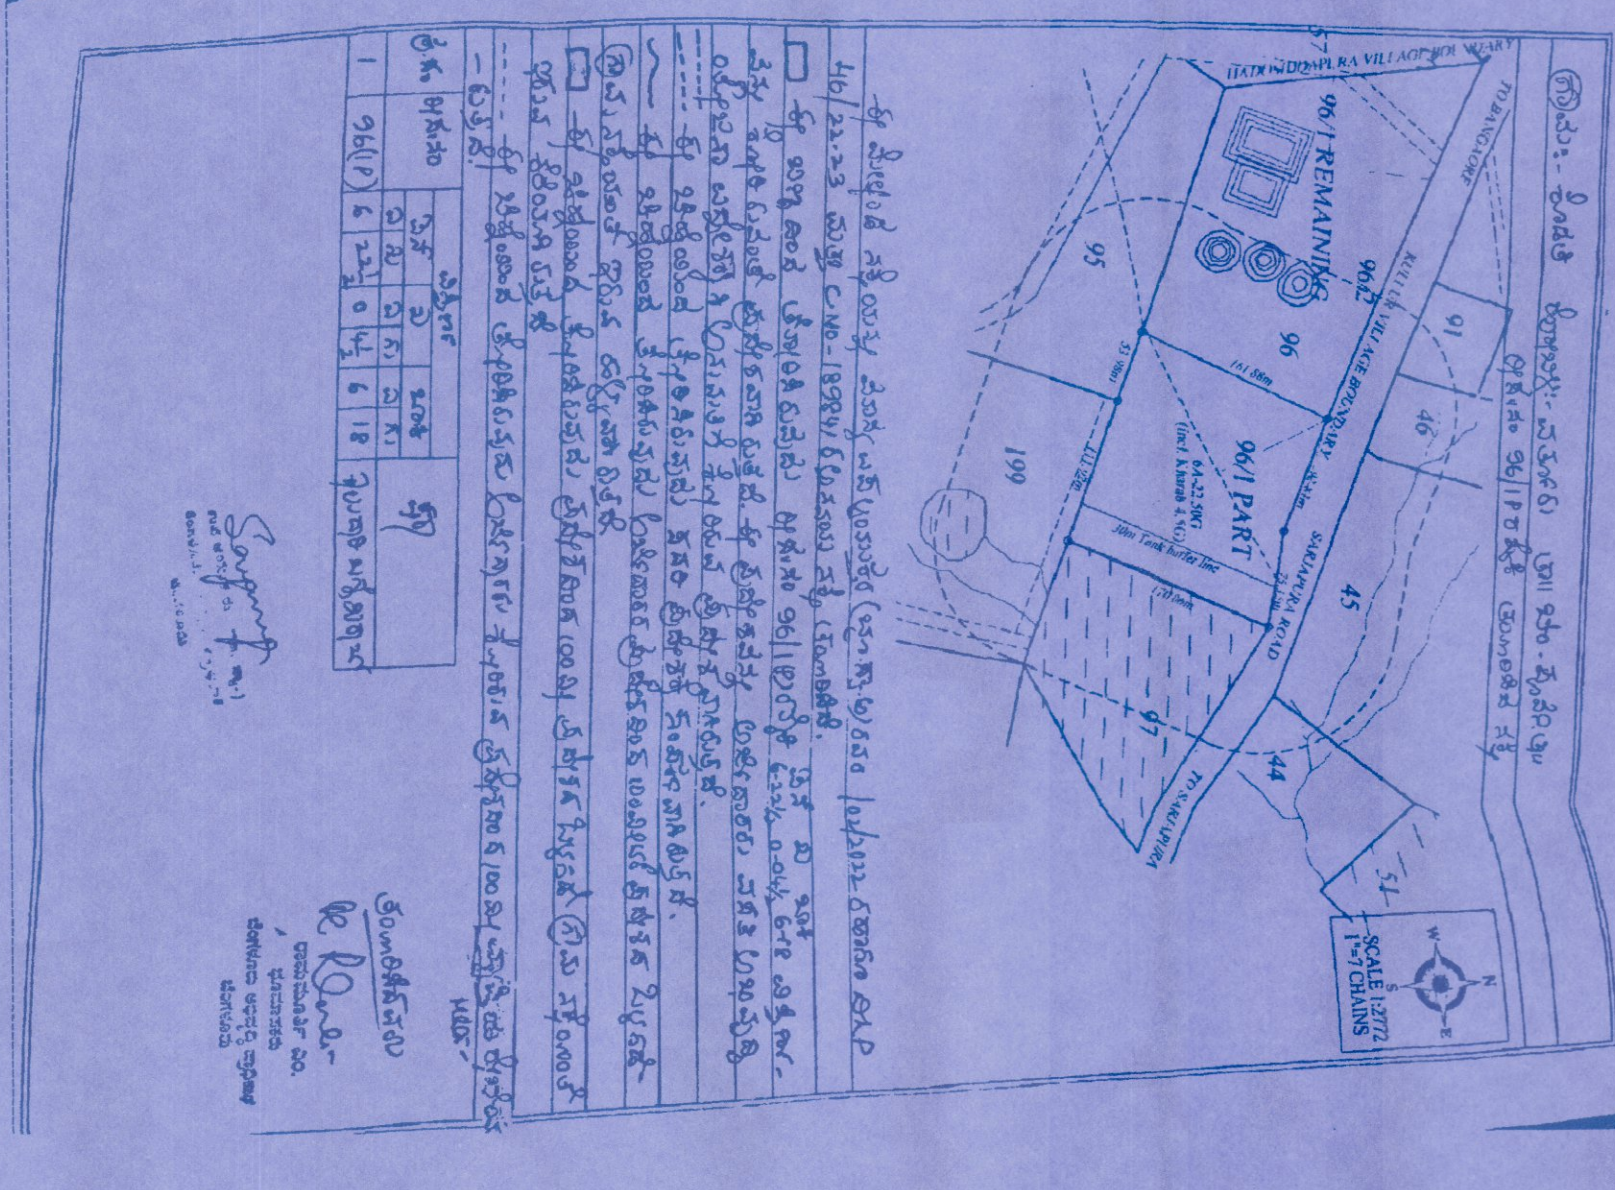


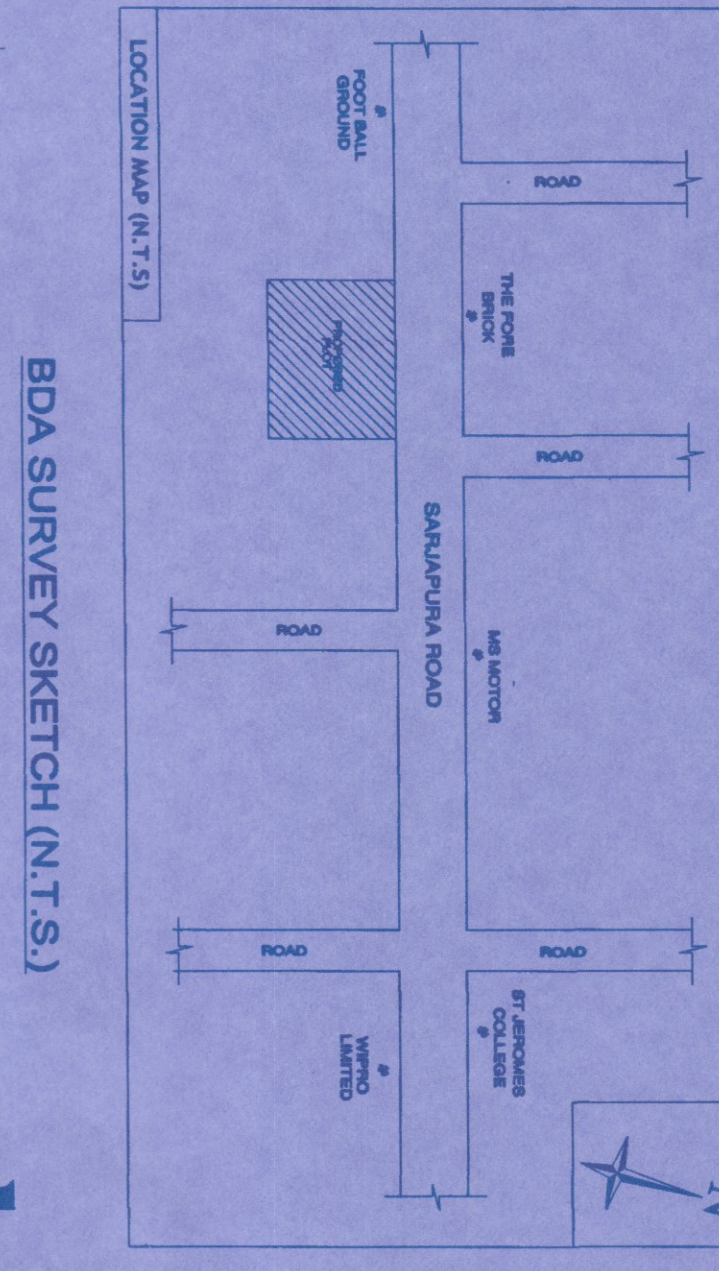

- [illegible]

[illegible][illegible]

PROJECT TITLE :  
PROPOSED RESIDENTIAL APARTMENT  
BUILDING AT 96/1(P), SARJAPURA ROAD,  
KODATI, VARTHUR HOBLI,  
BANGALORE-560035

ME

ENGINEER SIGNATURE

INDRAJIT S. KEMBHAY

BCCLBL-3.6/A-2569/14-

FILE :-

## SITE PLAN

|          |          |
|----------|----------|
| SHEET NO | 01 OF 11 |
|----------|----------|

JOS NO : JHNDV DRYAMSON

100