




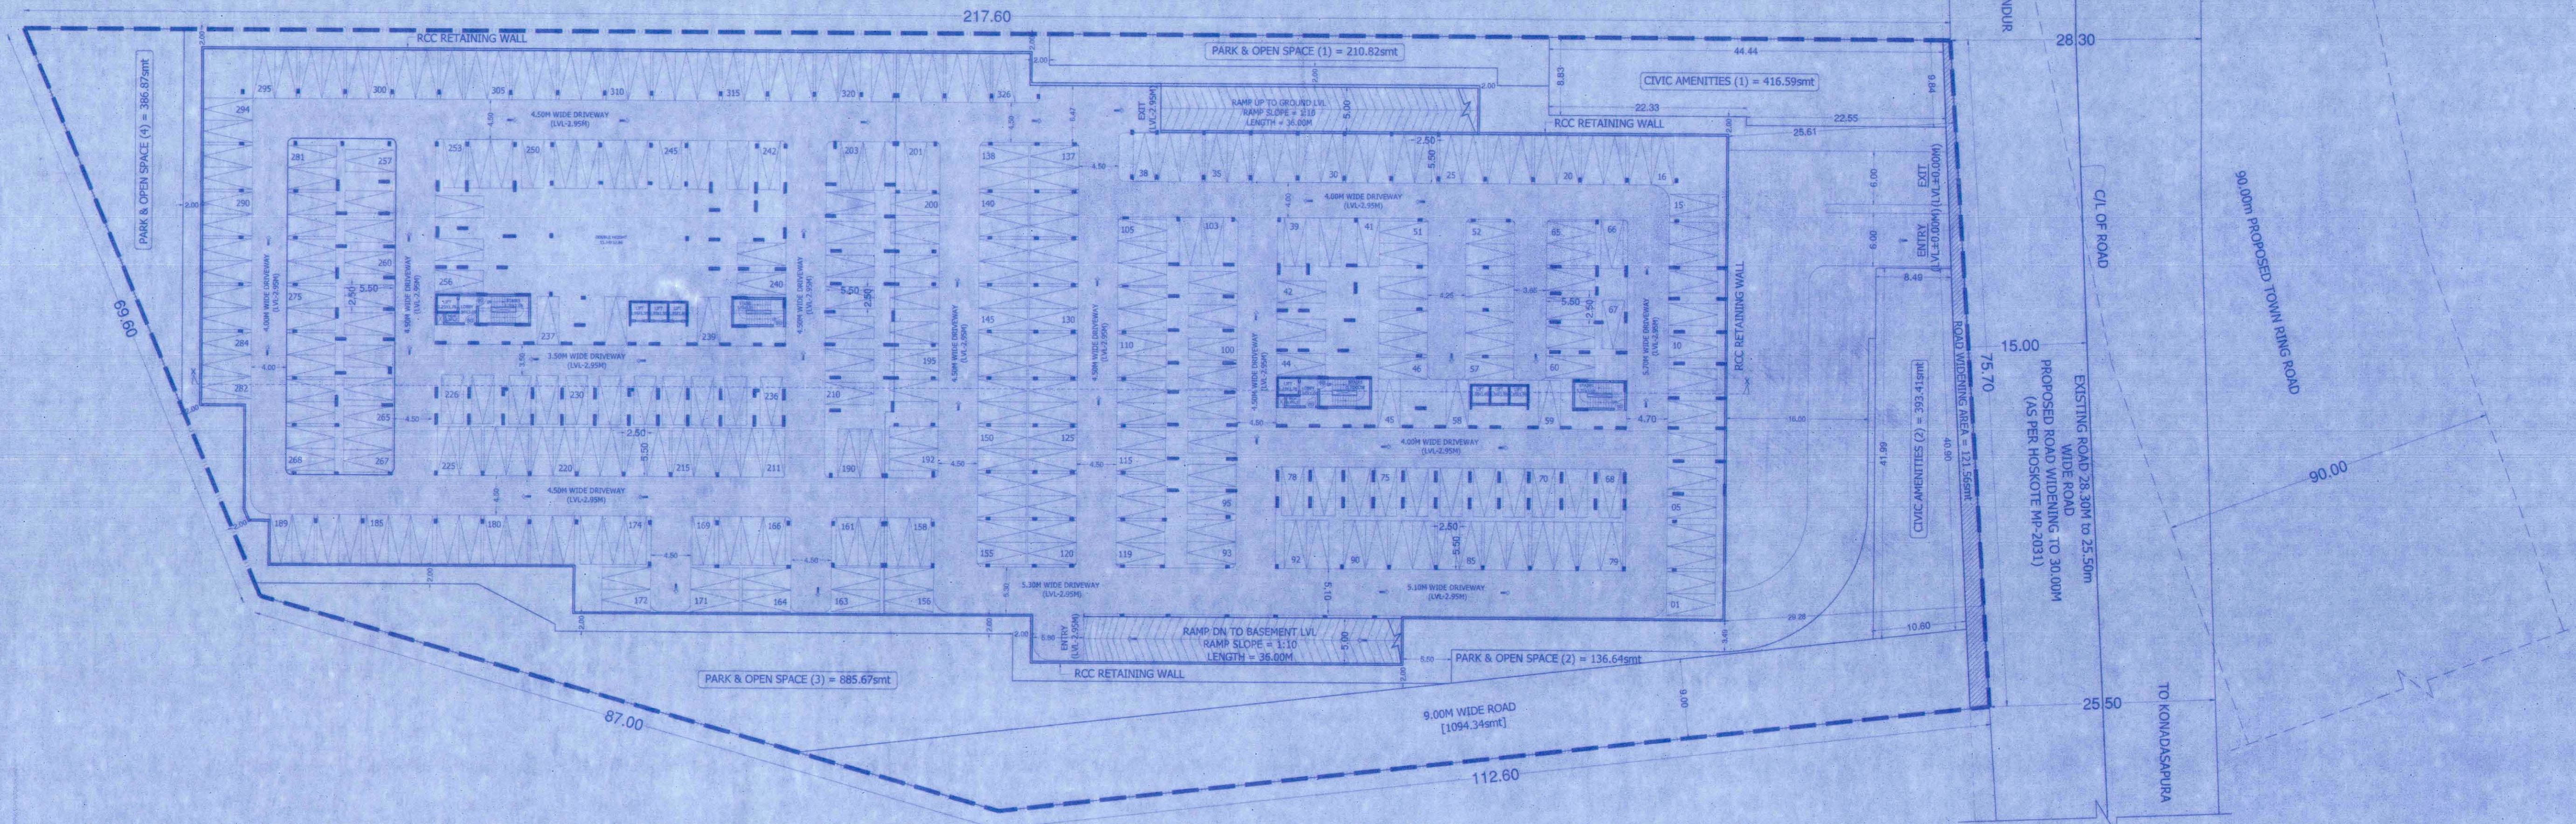

BASEMENT FLOOR PLAN (LVL-2.95M)
NO. OF CAR PARKING = 326 Nos

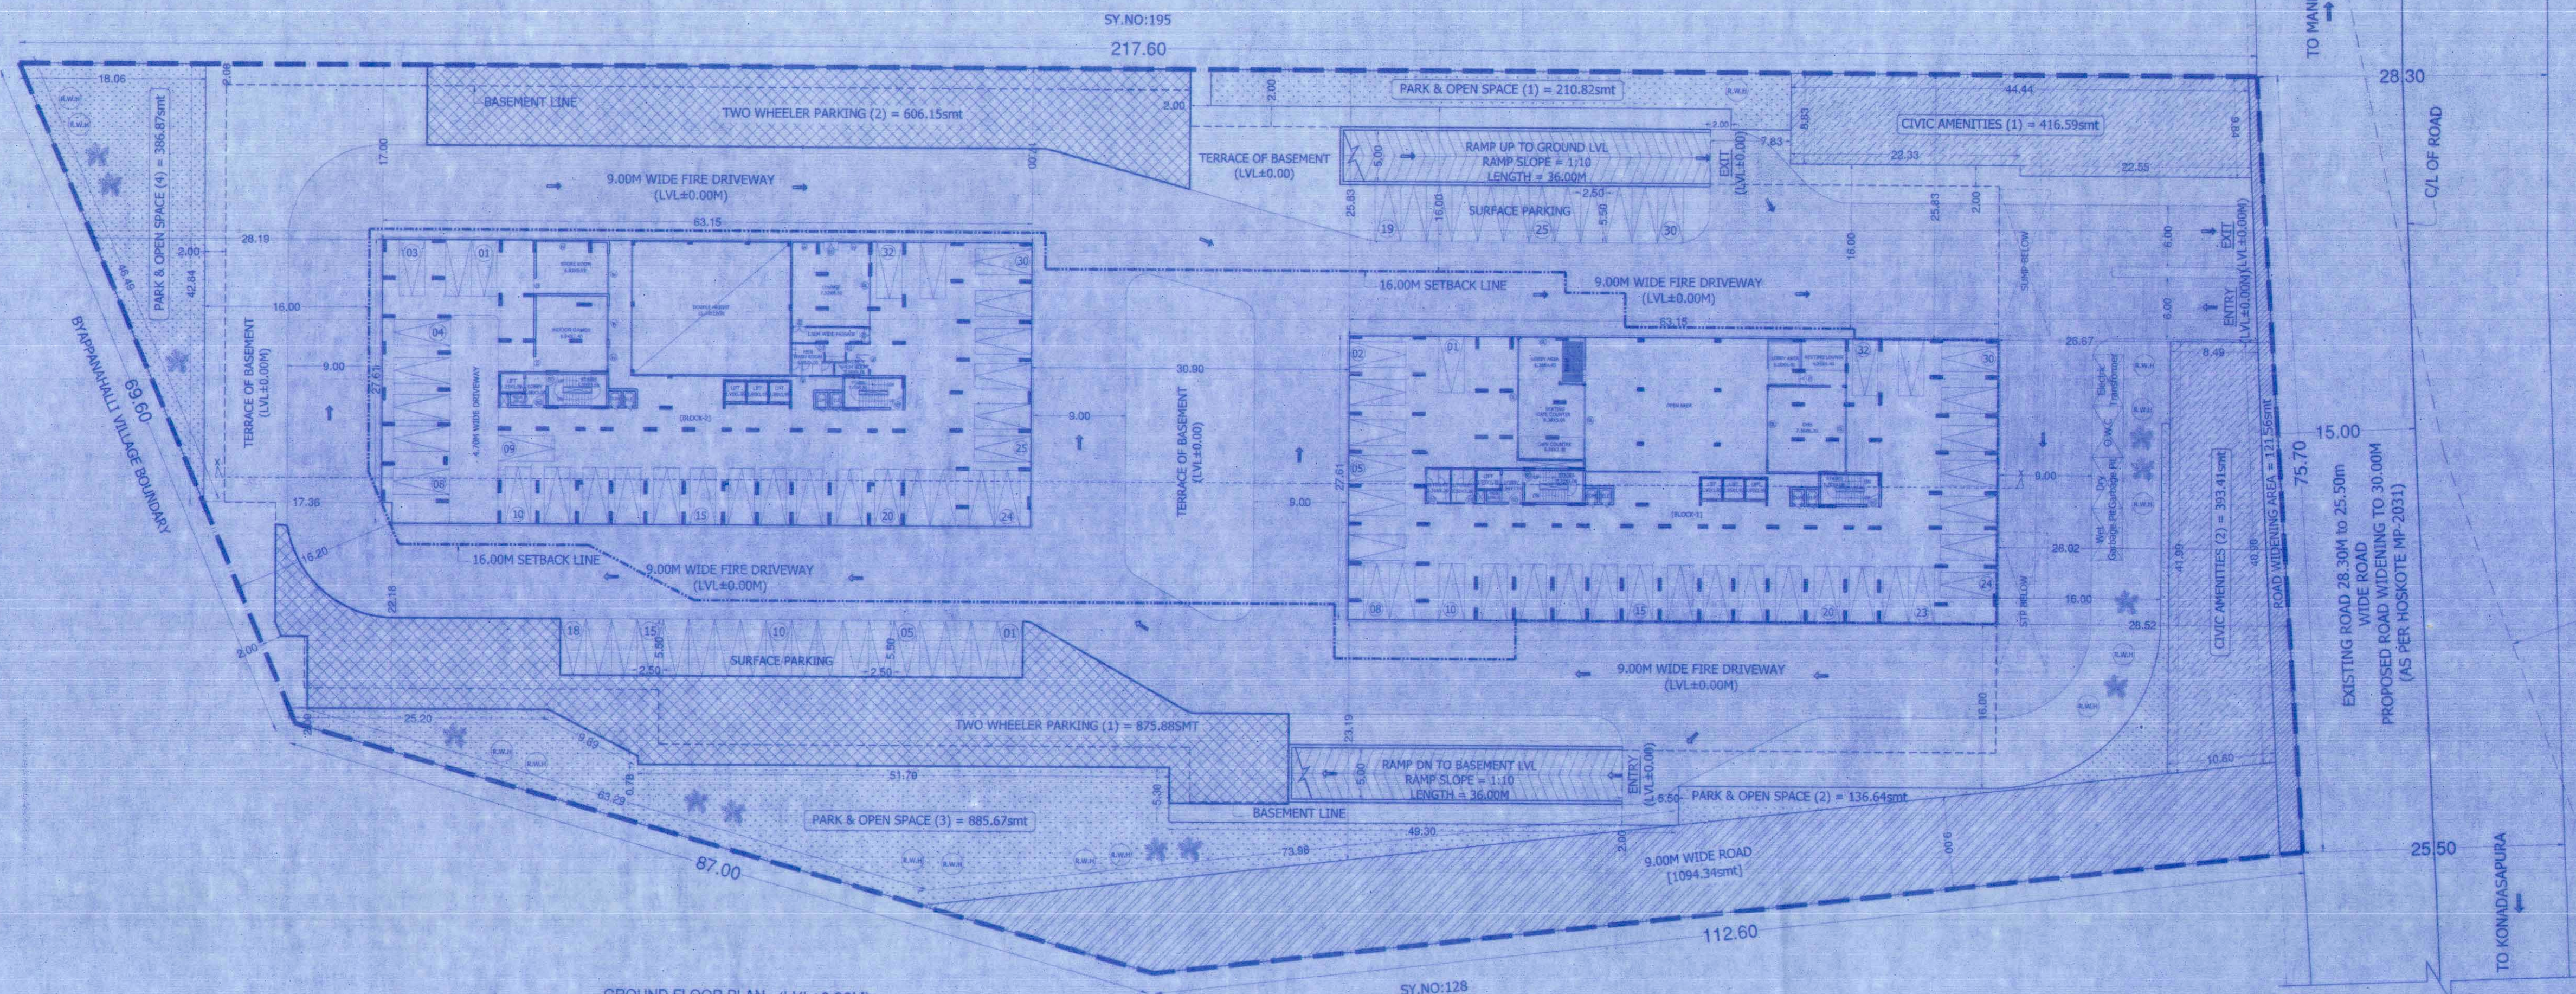

GROUND FLOOR PLAN (LVL=0.00M)
NO. OF CAR PARKING IN BLOCK-1 = 32 Nos
NO. OF CAR PARKING IN BLOCK-2 = 32 Nos
NO. OF SURFACE CAR PARKING = 30 Nos

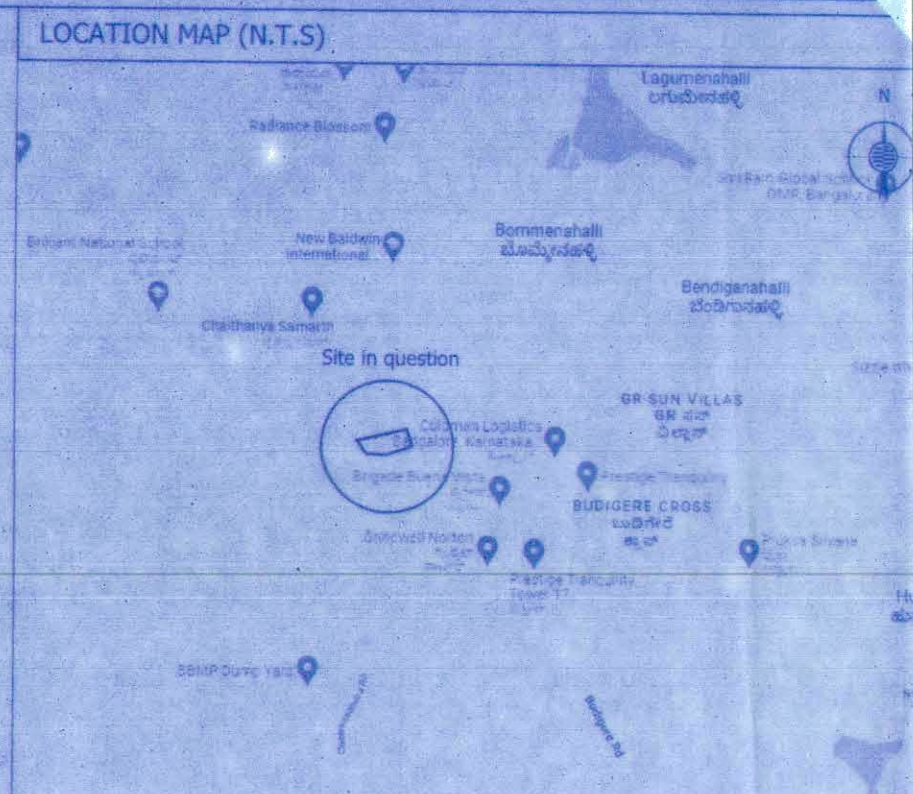

LEGEND

BOUNDARY LINE	---
15.00M SETBACK LINE	---
BASEMENT LINE	---
BUILDING LINE	---
PARK & OPEN SPACES	---
CIVIC AMENITIES	---
ROAD WIDENING AREA	---
TWO WHEELER PARKING	---
RAIN WATER HARVESTING PIT	---
SEWAGE TREATMENT PIT	---
SOLID WASTE MANAGEMENT PIT	---

STABILITY CERTIFICATE
This is to certify that, this apartment building is reinforced concrete framed structure with columns, beam and slabs system, and is complying with bureau of Indian standards norms. The structure is designed for BLOCK-1 & 2 Common Basement Ground Floor and Eighteen upper floors in accordance with IS:456 (Gravity load only) and with consideration of sub soil bearing capacity. The design standards & the quality requirement will be ensured & the structural will constructed under our supervision.

SANTOSH KUMAR N B
BCC/BL-3.6/SE-0305/2018-19.

ALL DIMENSIONS ARE IN METERS
SY.NO DETAILS

VILLAGE	SY.NO	ACRE	GUNTAS	CONVERSION ORDER NO & DATE
MANDUR	210	4	0.00	8015/ALN (E) VB:SR.436/2003-04
TOTAL	4	0.00		Dated:14/01/2004.

OWNER'S SIGNATURE :-

M/S DISHAHABITAT PROJECTS LLP
(Represented By its Designated Partners)

Mr.GUNARAJAN J

Sr.RAJASEKHAR KAMISSETTY

ARCHITECT'S SIGNATURE :-

N.GANESH
B.C.C./B.L/3.6/E-4289/17-18

TITLE:
PROPOSED RESIDENTIAL GROUP HOUSING
RESIDENTIAL APARTMENT BUILDING PLAN
IN APPROVED RESIDENTIAL DEVELOPMENT PLAN
WIDE NO:HPA/LAO/09/2022-23. Dt.01.10.2022. IN SY.NO.210,
MANDUR G.P. KATHA NO. 264/210, E-KHATHA NO.1502004016008/257,
MANDUR VILLAGE,BIDARAHALLI HOBLI,
BANGALORE EAST TALUK.

DRAWING TITLE:
BASEMENT FLOOR PLAN&
GROUND FLOOR PLAN
BLOCK-01&02

Assistant Director of Town & Country Planning
Deputy Director of Town & Country Planning
Joint Director of Town & Country Planning & Member Secretary
HOSKOTE PLANNING AUTHORITY

SCALE : 1:400
SHEET : 02 OF 05