




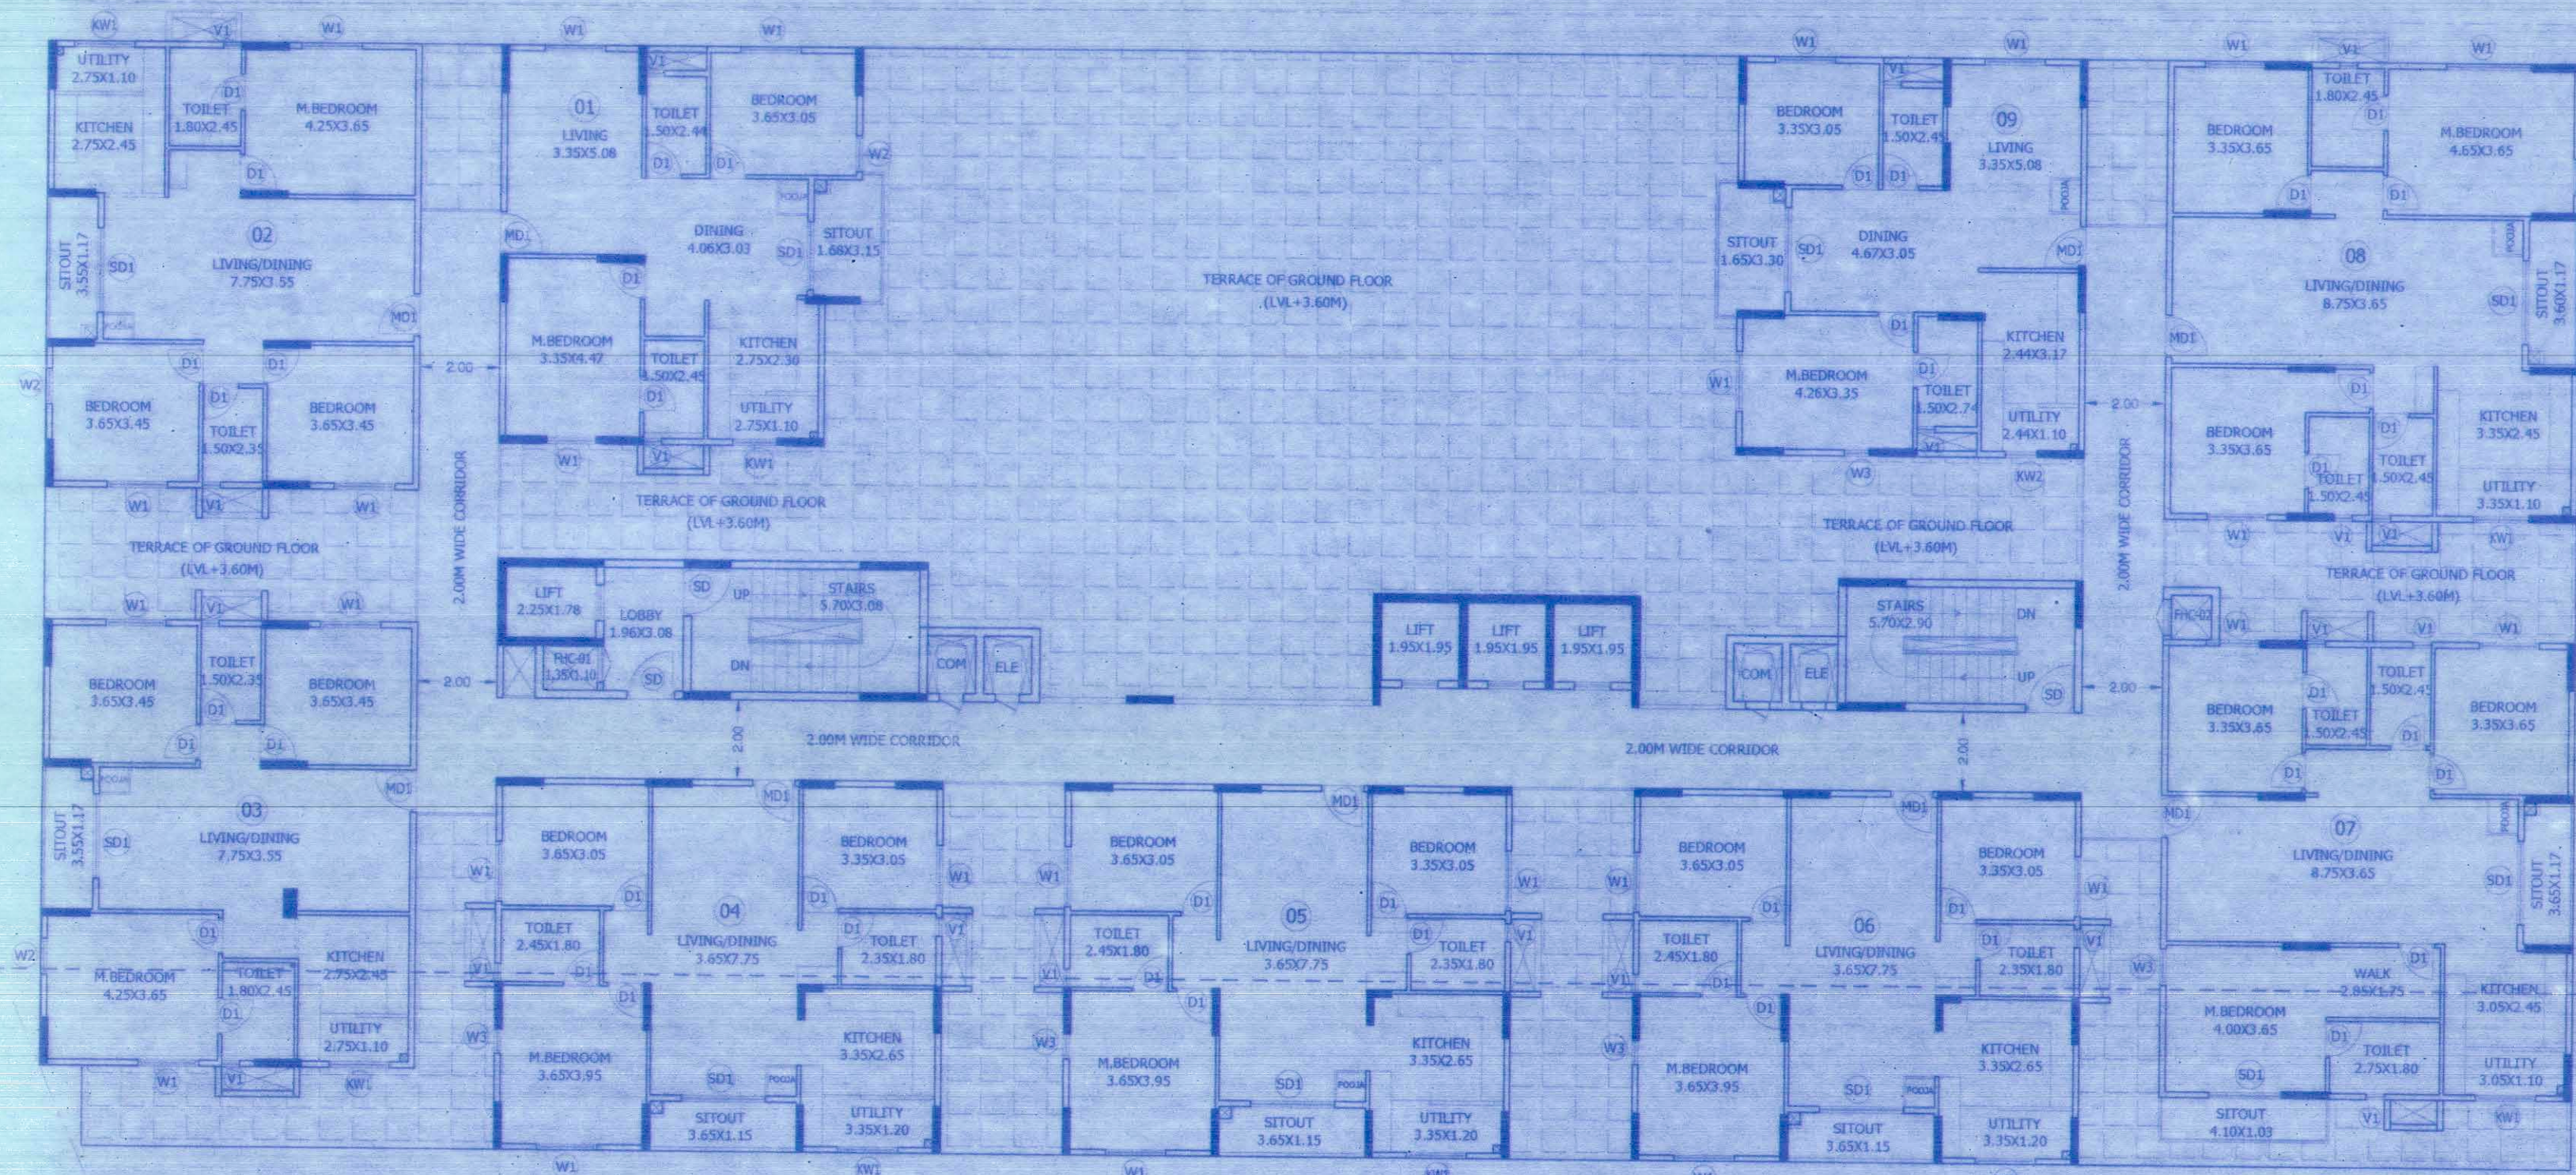


BLOCK-02 (LVL-3.60M)
1ST FLOOR PLAN
NO. OF UNITS = 09 Nos

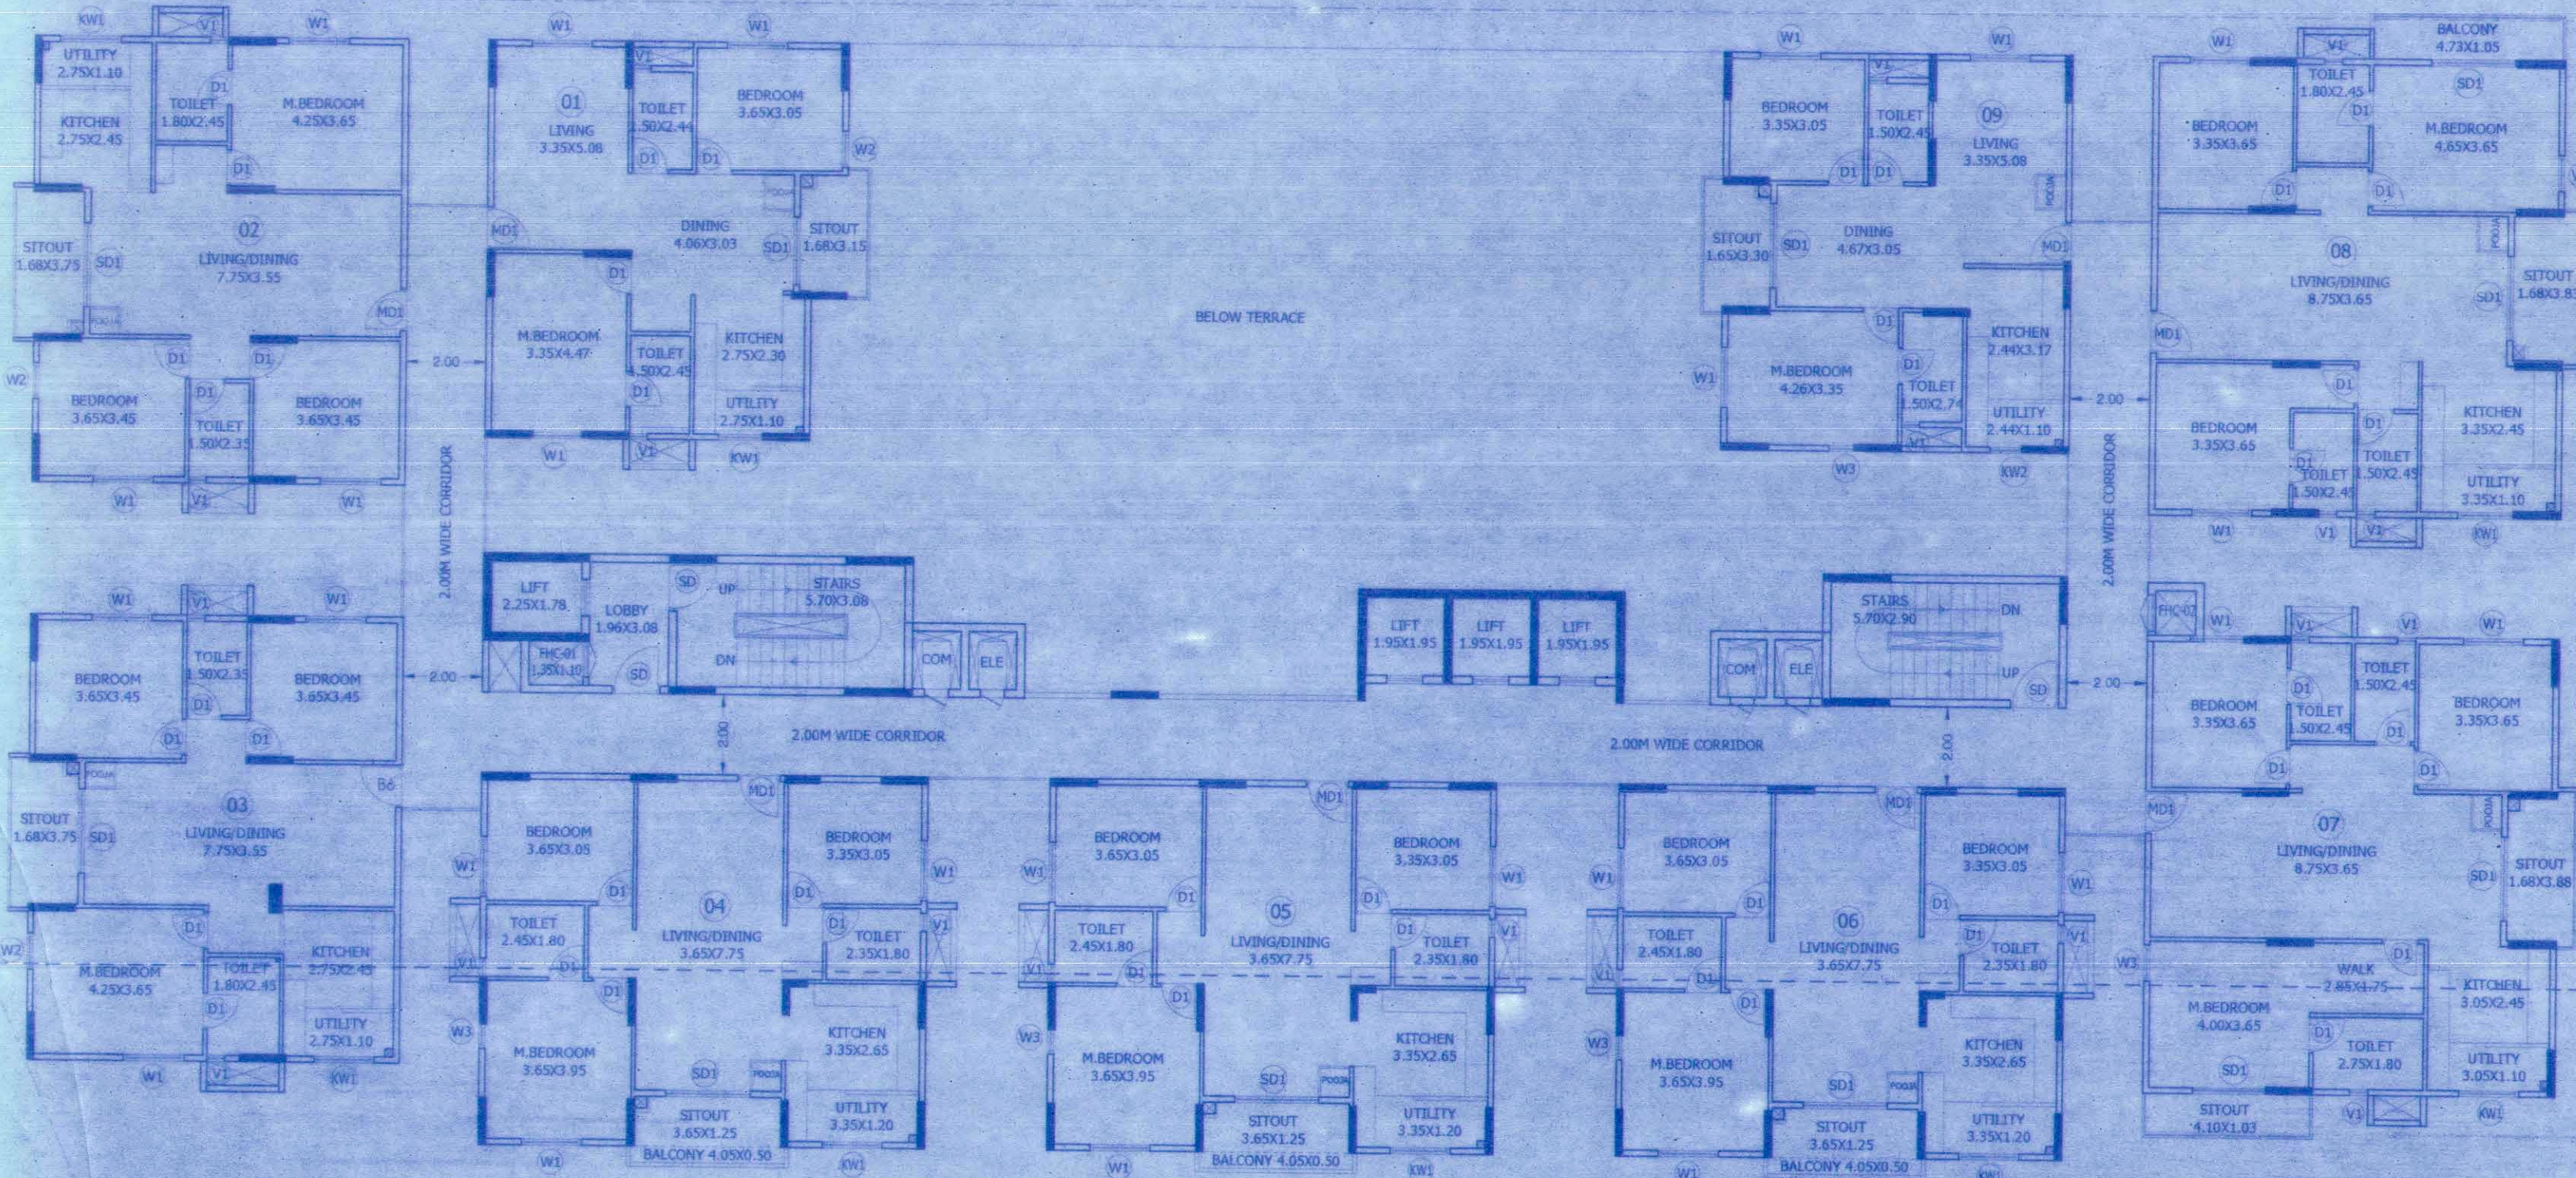


BLOCK-02 (LVL-6.60M)
2ND FLOOR PLAN
NO. OF UNITS = 09 Nos

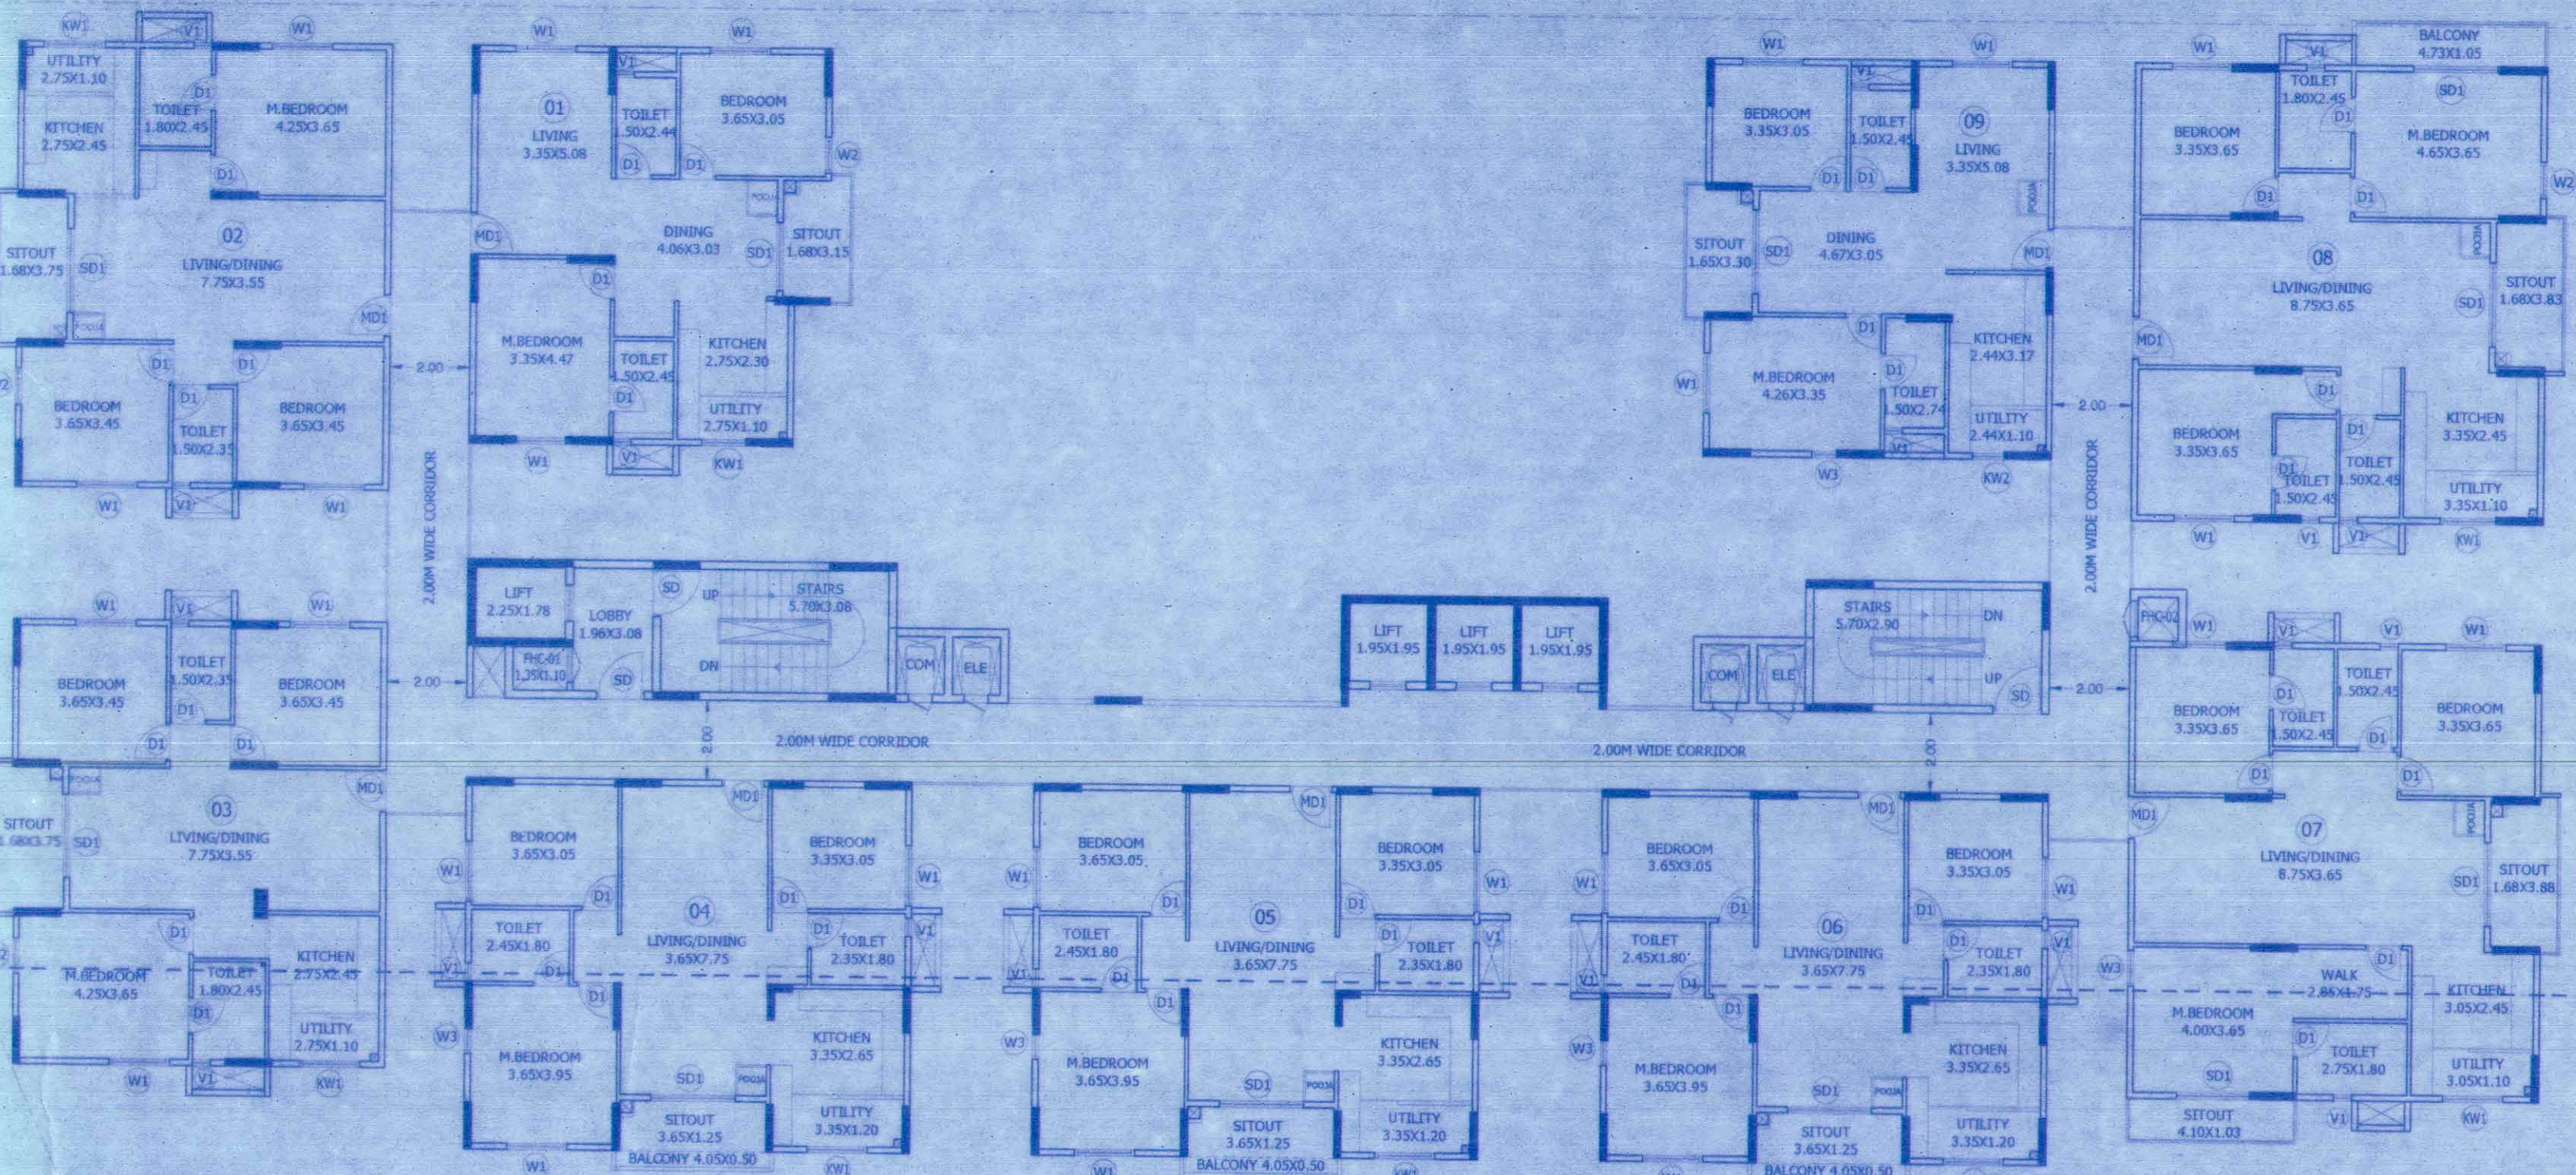


BLOCK-02 (LVL-9.2M TO LVL-55.62M)
3RD TO 18TH FLOOR PLAN
NO. OF UNITS = 09 X16=144Nos

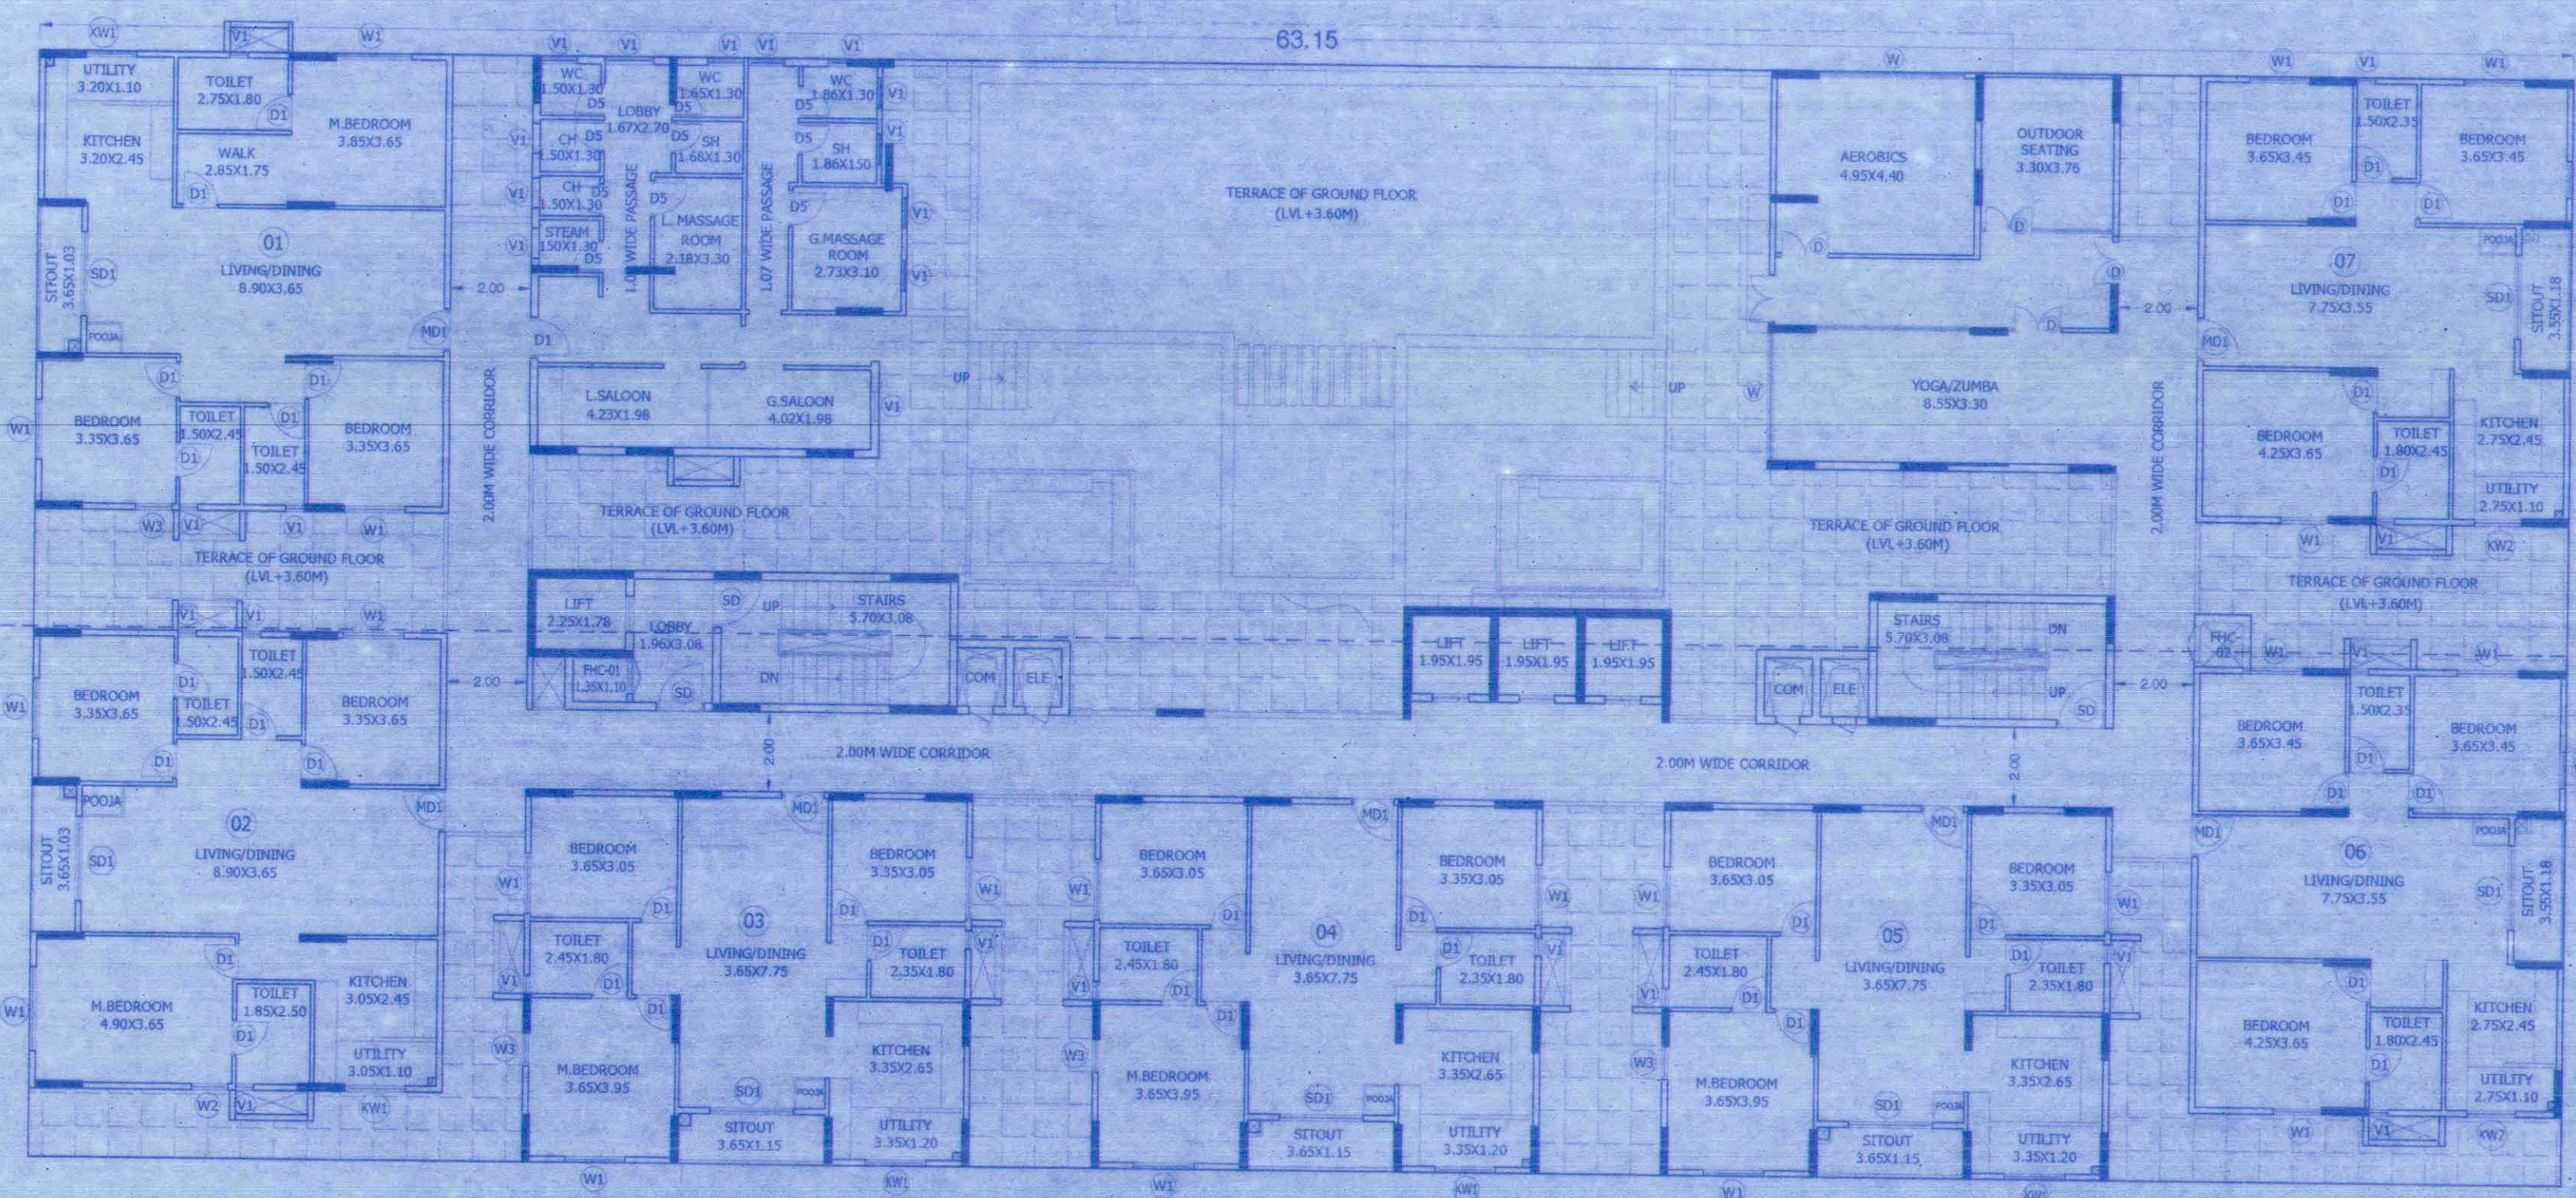

BLOCK-01 (LVL-3.60M)
1ST FLOOR PLAN
NO. OF UNITS = 07 Nos

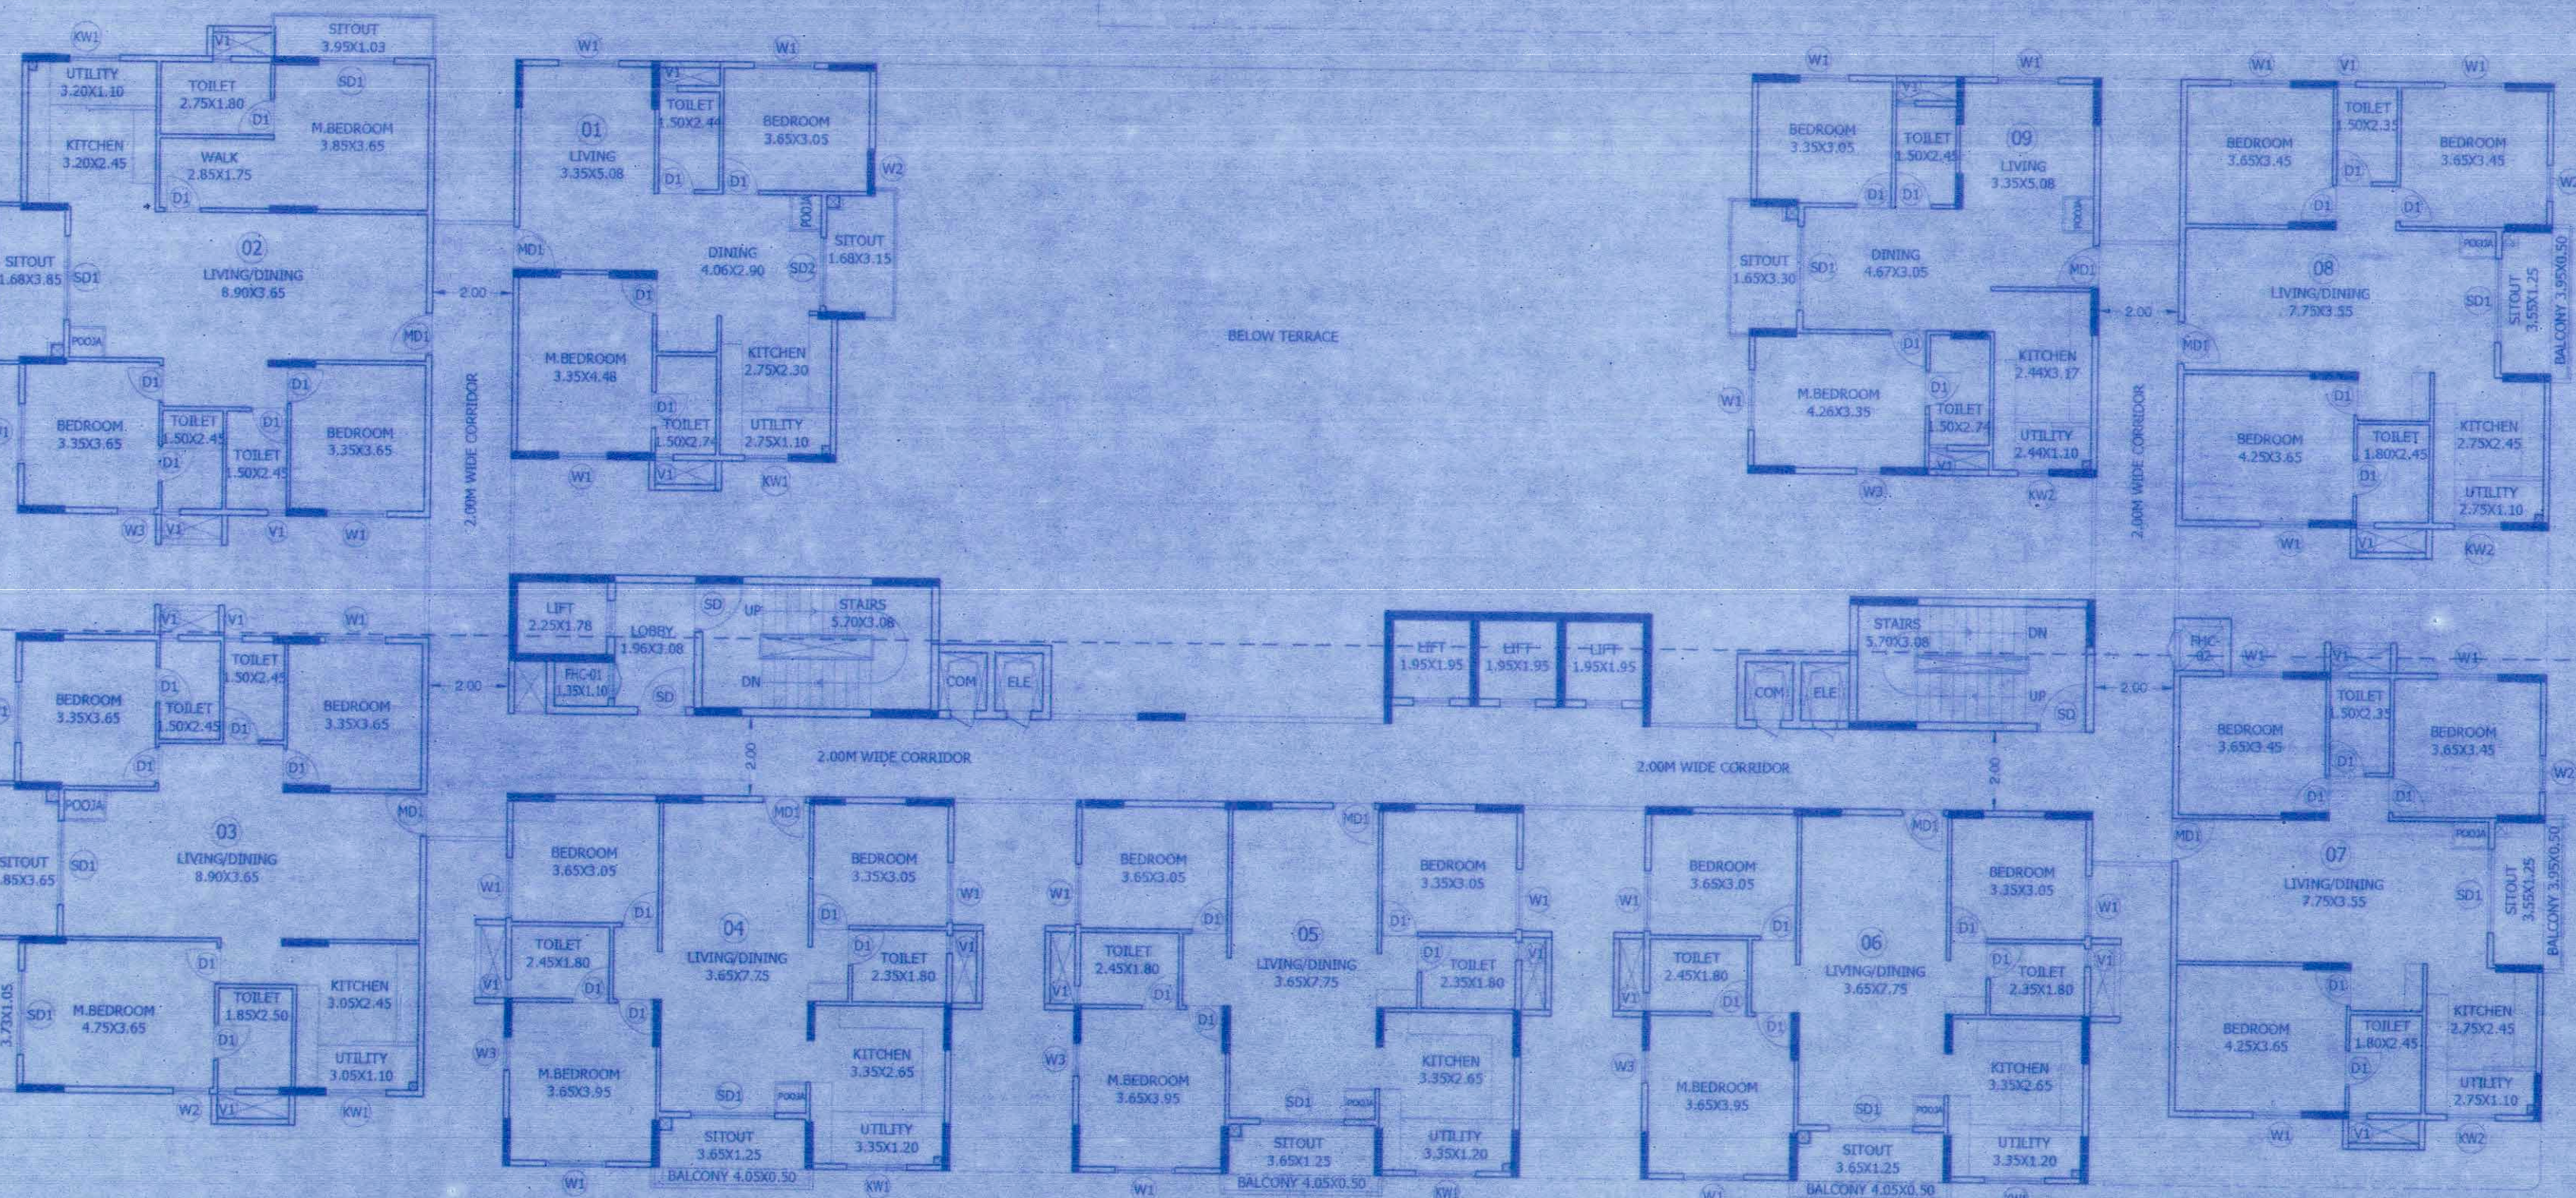

BLOCK-01 (LVL-6.60M)
2ND FLOOR PLAN
NO. OF UNITS = 07 Nos

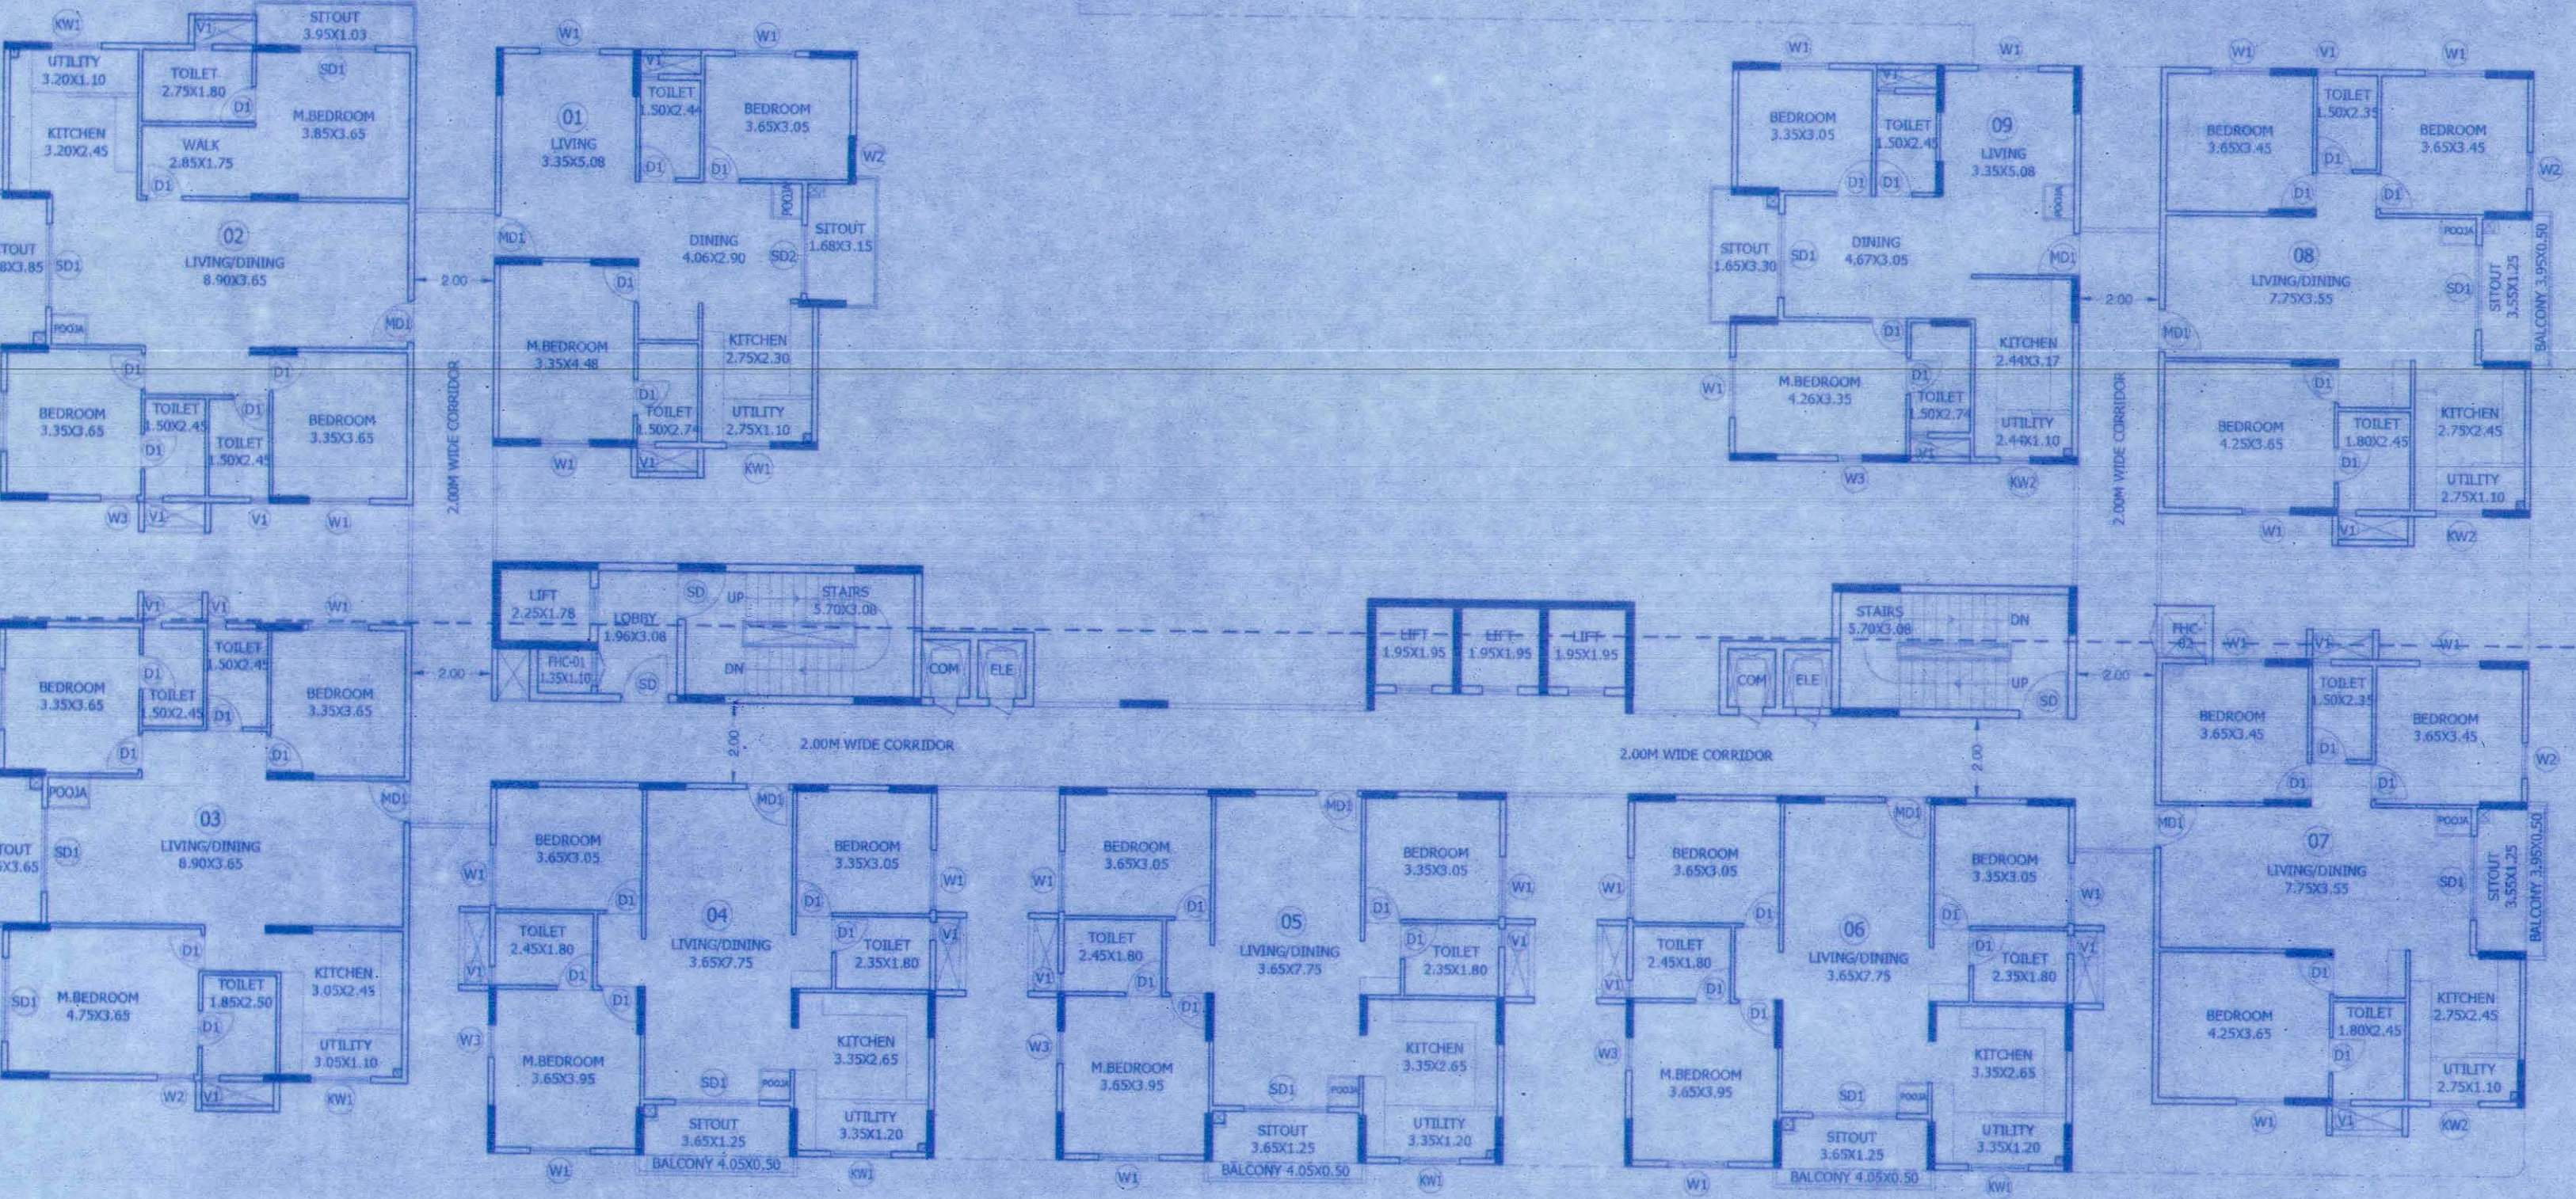

BLOCK-01 (LVL-9.2M TO LVL-55.62M)
3RD TO 18TH FLOOR PLAN
NO. OF UNITS = 09 X16=144Nos

STABILITY CERTIFICATE
This is to certify that this apartment building is reinforced concrete framed structure with columns, beam and slab system, and is complying with bureau of Indian standards norms. The structure is designed for BLOCK-1 & 2 Common Basement Ground Floor and Eighteen upper Floors in accordance with IS-456 (Gravity load only) and with consideration of sub soil bearing capacity. The design standards & the quality requirement will be ensured & the structural will constructed under our supervision.

Santosh Kulkarni
SANTOSH KULKARNI B
BCC/BL-3.6/50-0305/2018-19

ALL DIMENSIONS ARE IN METERS
SY NO DETAILS
TOTAL AREA = 15187.29mt (44.00C)
VILLAGE SY NO ACRES GUNTAS CONVERSION ORDER NO & DATE
MAHARUL 210 4 0.00 80/SANVEDI V/S-SC-436/2003-04
TOTAL 4 0.00 Dated:14/01/2004

OWNER'S SIGNATURE:-
M/S DISHA BHARTI PROJECTS LLP
(Represented By its Designated Partners)

M. Gunanaranjan
M.GUNANARANJAN

Sh. Rajaseghar Kamisetty
SH. RAJASEGHAR KAMISETTY

ARCHITECT'S SIGNATURE:-

NGANESH
B.C.C./B.3.6/50-4289/17-18

TITLE:
PROPOSED RESIDENTIAL GROUP HOUSING
RESIDENTIAL APARTMENT BUILDING PLAN
IN APPROVED RESIDENTIAL DEVELOPMENT PLAN
WIDE NO-H/PA/LA/09/2022-23, OK.01.10.2022, IN SY.NO.210,
MAHARUL G.P. KATHA NO. 28/222, BHARATHA NO.1302/09/01/00806025/
MAHARUL VILLAGE, BANGARUVALI, HOSUR,
BANGALORE EAST TALUK.

DRAWING TITLE:
BLOCK-01&02
1ST TO 18TH FLOOR PLAN

SCALE : 1:150 SHEET : 03 OF 05

SANCTIONING AUTHORITY
Rajesh ASSISTANT DIRECTOR OF TOWN & COUNTRY PLANNING
Omank DEPUTY DIRECTOR OF TOWN & COUNTRY PLANNING
HOSUR CITY PLANNING AUTHORITY
JOINT SECRETARY, TOWN & COUNTRY PLANNING & MEMBER SECRETARY