


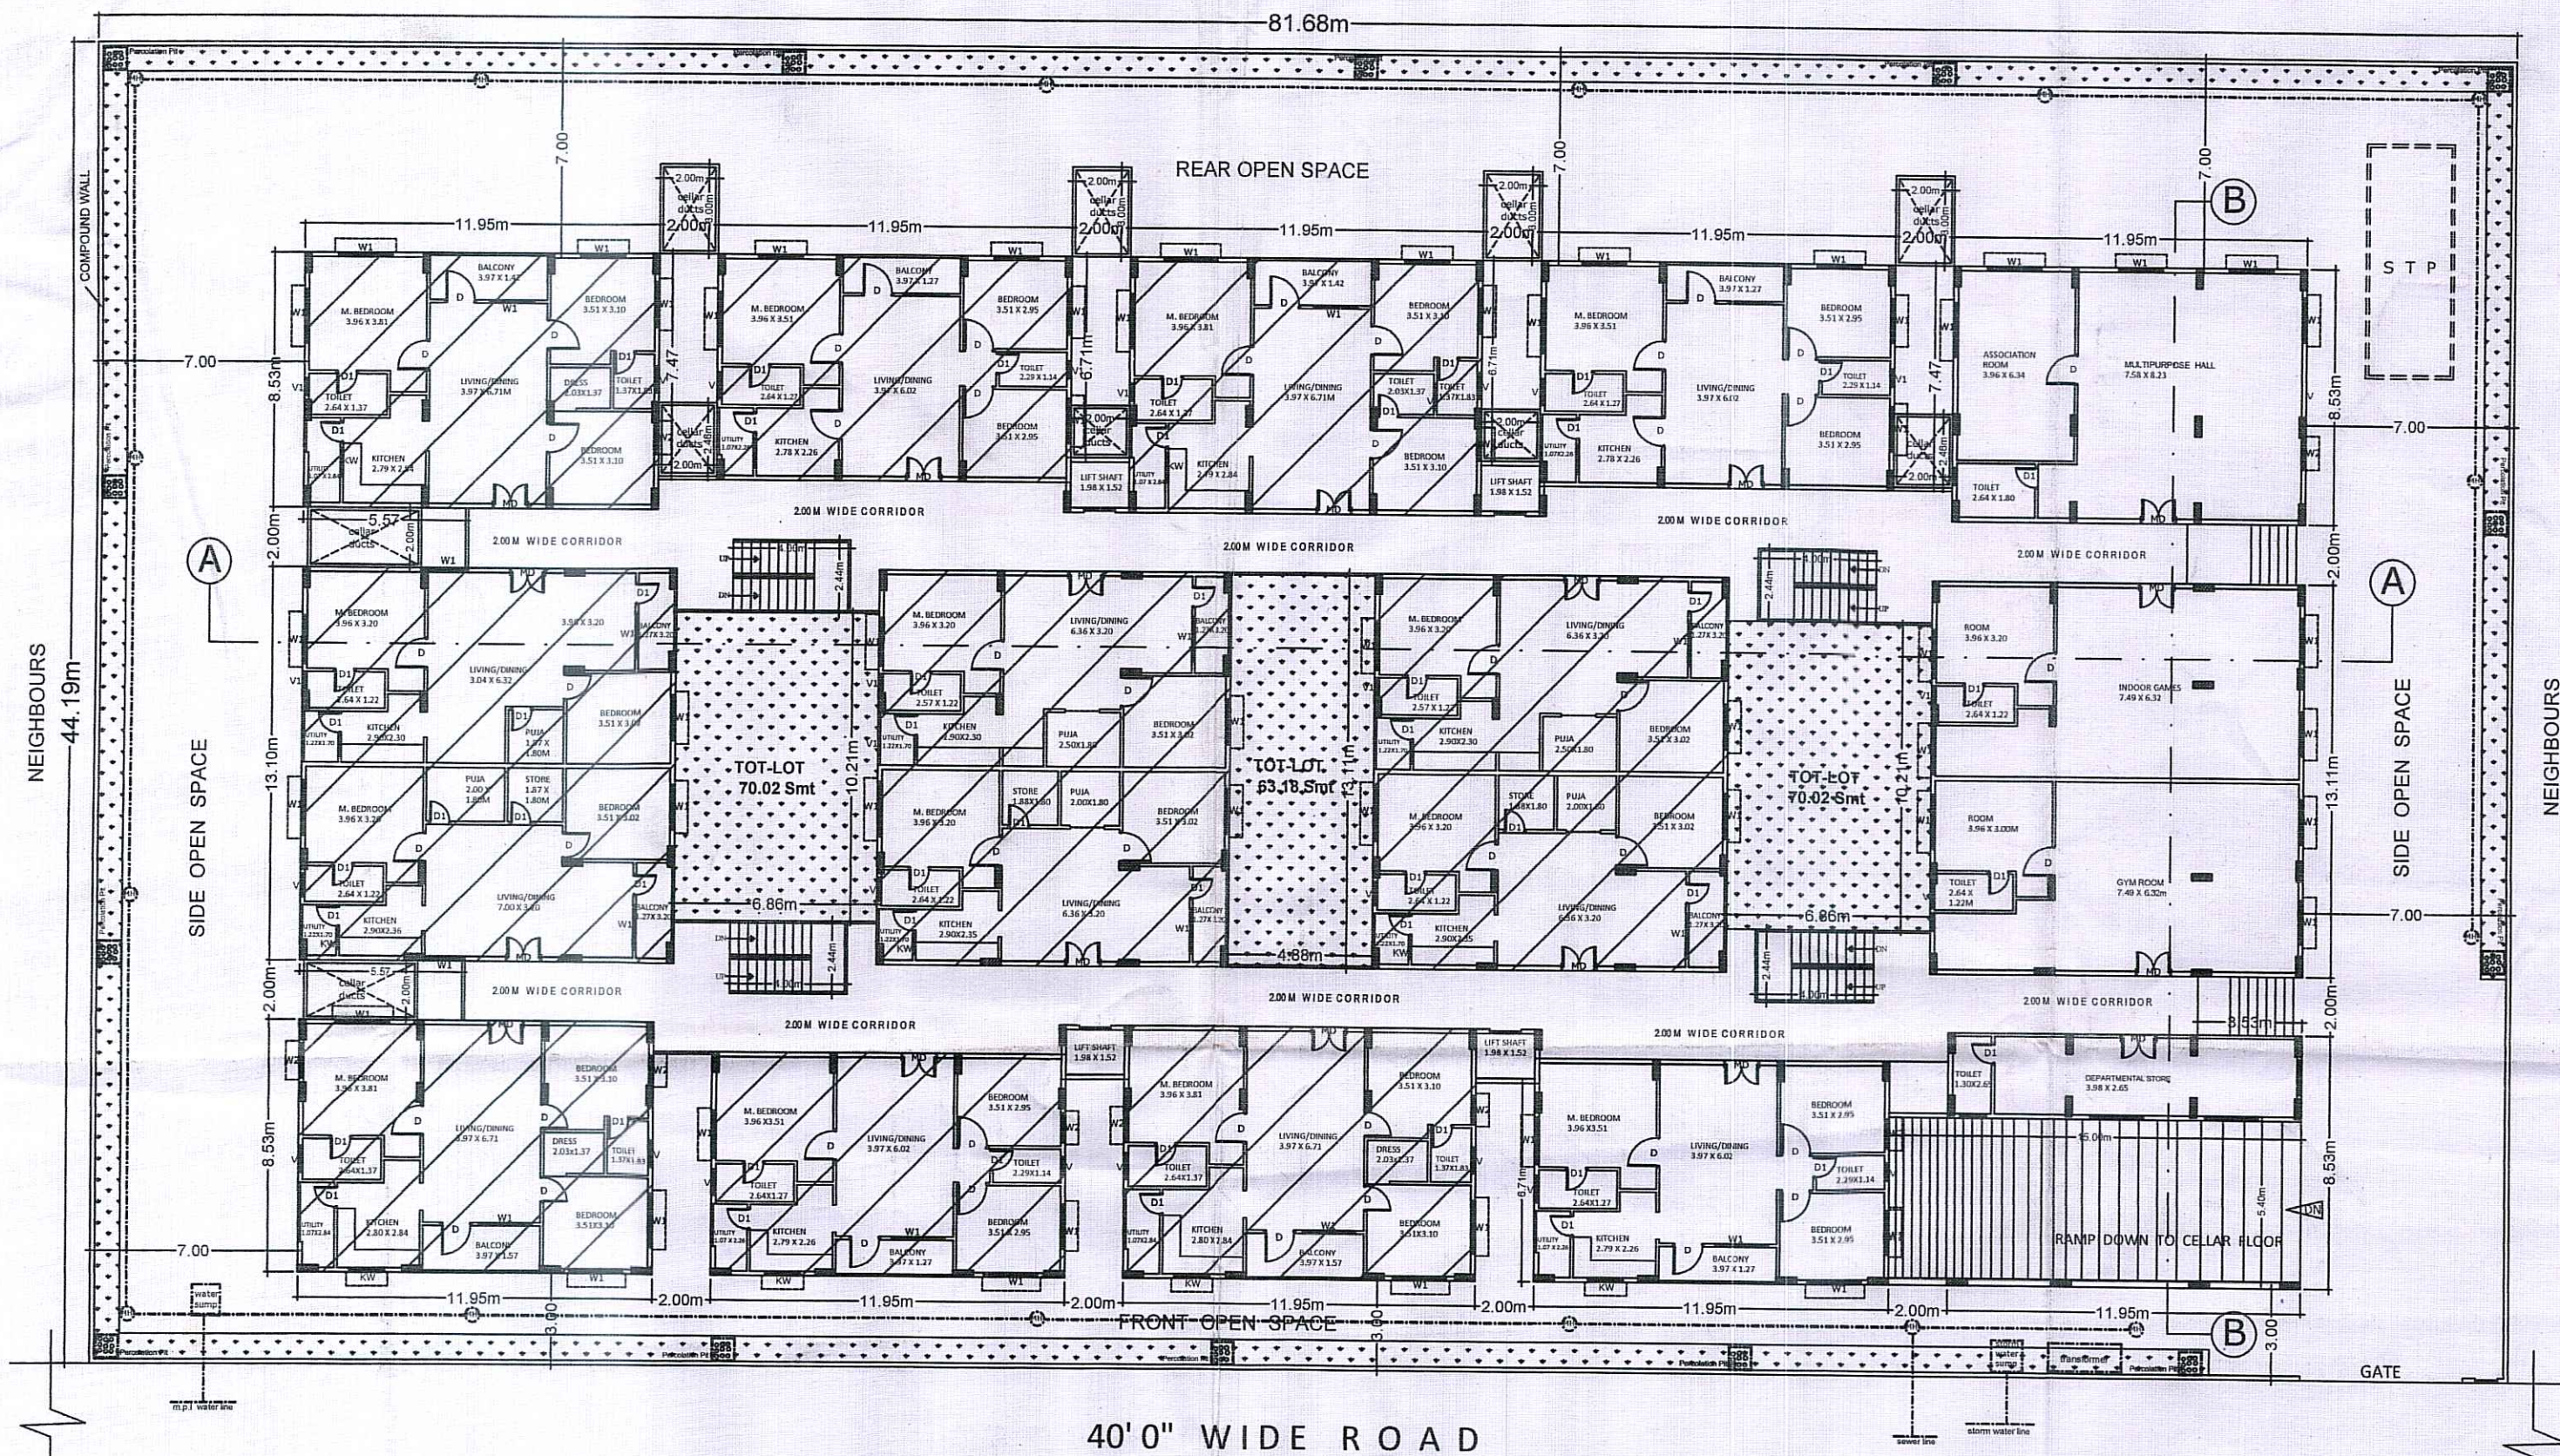

GROUND FLOOR PLAN

PLAN SHOWING THE PROPOSED MORTGAGE IN GROUND FLOOR AS PER G.O.M.S NO 168, M.A, DATED 07-04-2012, IN SY. NO : 65, IN WARD NO : 12, BLOCK NO : 1, SITUATED AT FATHULAGUDA VILLAGE, UPPAL MANDAL, RANGA REDDY DIST., T.S

BELONGING TO :

- 1) SRI.NOOKALA MAHENDER REDDY, S/O.SRI.SUDARSHAN REDDY.
- 2) SMT.SRI.NOOKALA RADHIKA REDDY, W/O.SRI.MAHENDER REDDY.
- 3) SMT.MAREDDY SAROJINI DEVI, W/O.SRI.M.JITHENDER REDDY.
- 4) SRI.VANAMALA SRINIVASULU, S/O.LATE SRI.V.VENKATAIAH.
- 5) SMT.VANAMALA LAKSHMI DEVI, W/O.SRI.V.SRINIVASULU,
- 6) SRI.VANAMALA DEVENDER KUMAR, S/O.SRI.V.SRINIVASULU,
- 7) SMT.P.SUJATHA, W/O.SRI.P.MADHU SUDHAN REDDY.
- 8) SMT.NALINI, W/O.SRI.G.NARSIMHA REDDY.
- 9) SRI.P.MADHUSUDHAN, S/O.LATE.SRI.P.NARSIMHA.
- 10) SRI.ANANTULA VEERA REDDY, S/O.SRI.A.KRISHNA REDDY.
- 11) SRI.E.RAJESWAR REDDY, S/O.SRI.PULLA REDDY.
- 12) SRI.POLA NARSIMHA REDDY, S/O.LATE. SRI. NARAYAN REDDY.
- 13) SRI.J.BHEEM RAO, S/O.LATE. SRI. RAMKISHAN RAO.
- 14) SRI.G.NARSIMHA REDDY, S/O.SRI. VENKAT REDDY.
- 15) SRI.P.MADHUSUDHAN REDDY. S/O.SRI. P.RANGA REDDY.
- 16) SRI.V.HANMATH REDDY. S/O.SRI.SRINIVAS REDDY.

REP.BY ITS DEVELOPMENT AGREEMENT CUM G.P.A

M/S.BUILDWELL BUILDERS

REP. BY ITS MANAGING PARTNERS

- 1.SRI.VANAMALA SRINIVASULU, S/O.LATE.V.VENKATAIAH
- 2.MAREDDY SURESH REDDY, S/O.M.JITHENDER REDDY

AREA DETAILS :

TOTAL PLOT AREA : 4317.00 Sq.Yds OR 3609.44 Sq.Mts

NO. OF FLOORS : SUB CELLAR + CELLAR + GROUND+ 5 FLOORS


PROPOSED BUILT UP AREA : 11754.78 Sq.Mts

PROP. 10% MORTGAGED AREA : 1180.31 Sq.Mts

TAKEN OVER BY

REFERENCES :

- PROPOSED
EXISTING
DISMENTLE
MORTGAGE
SCALE 1:100 M

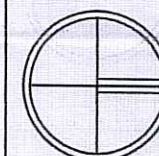

NORTH

HANDED OVER BY

