




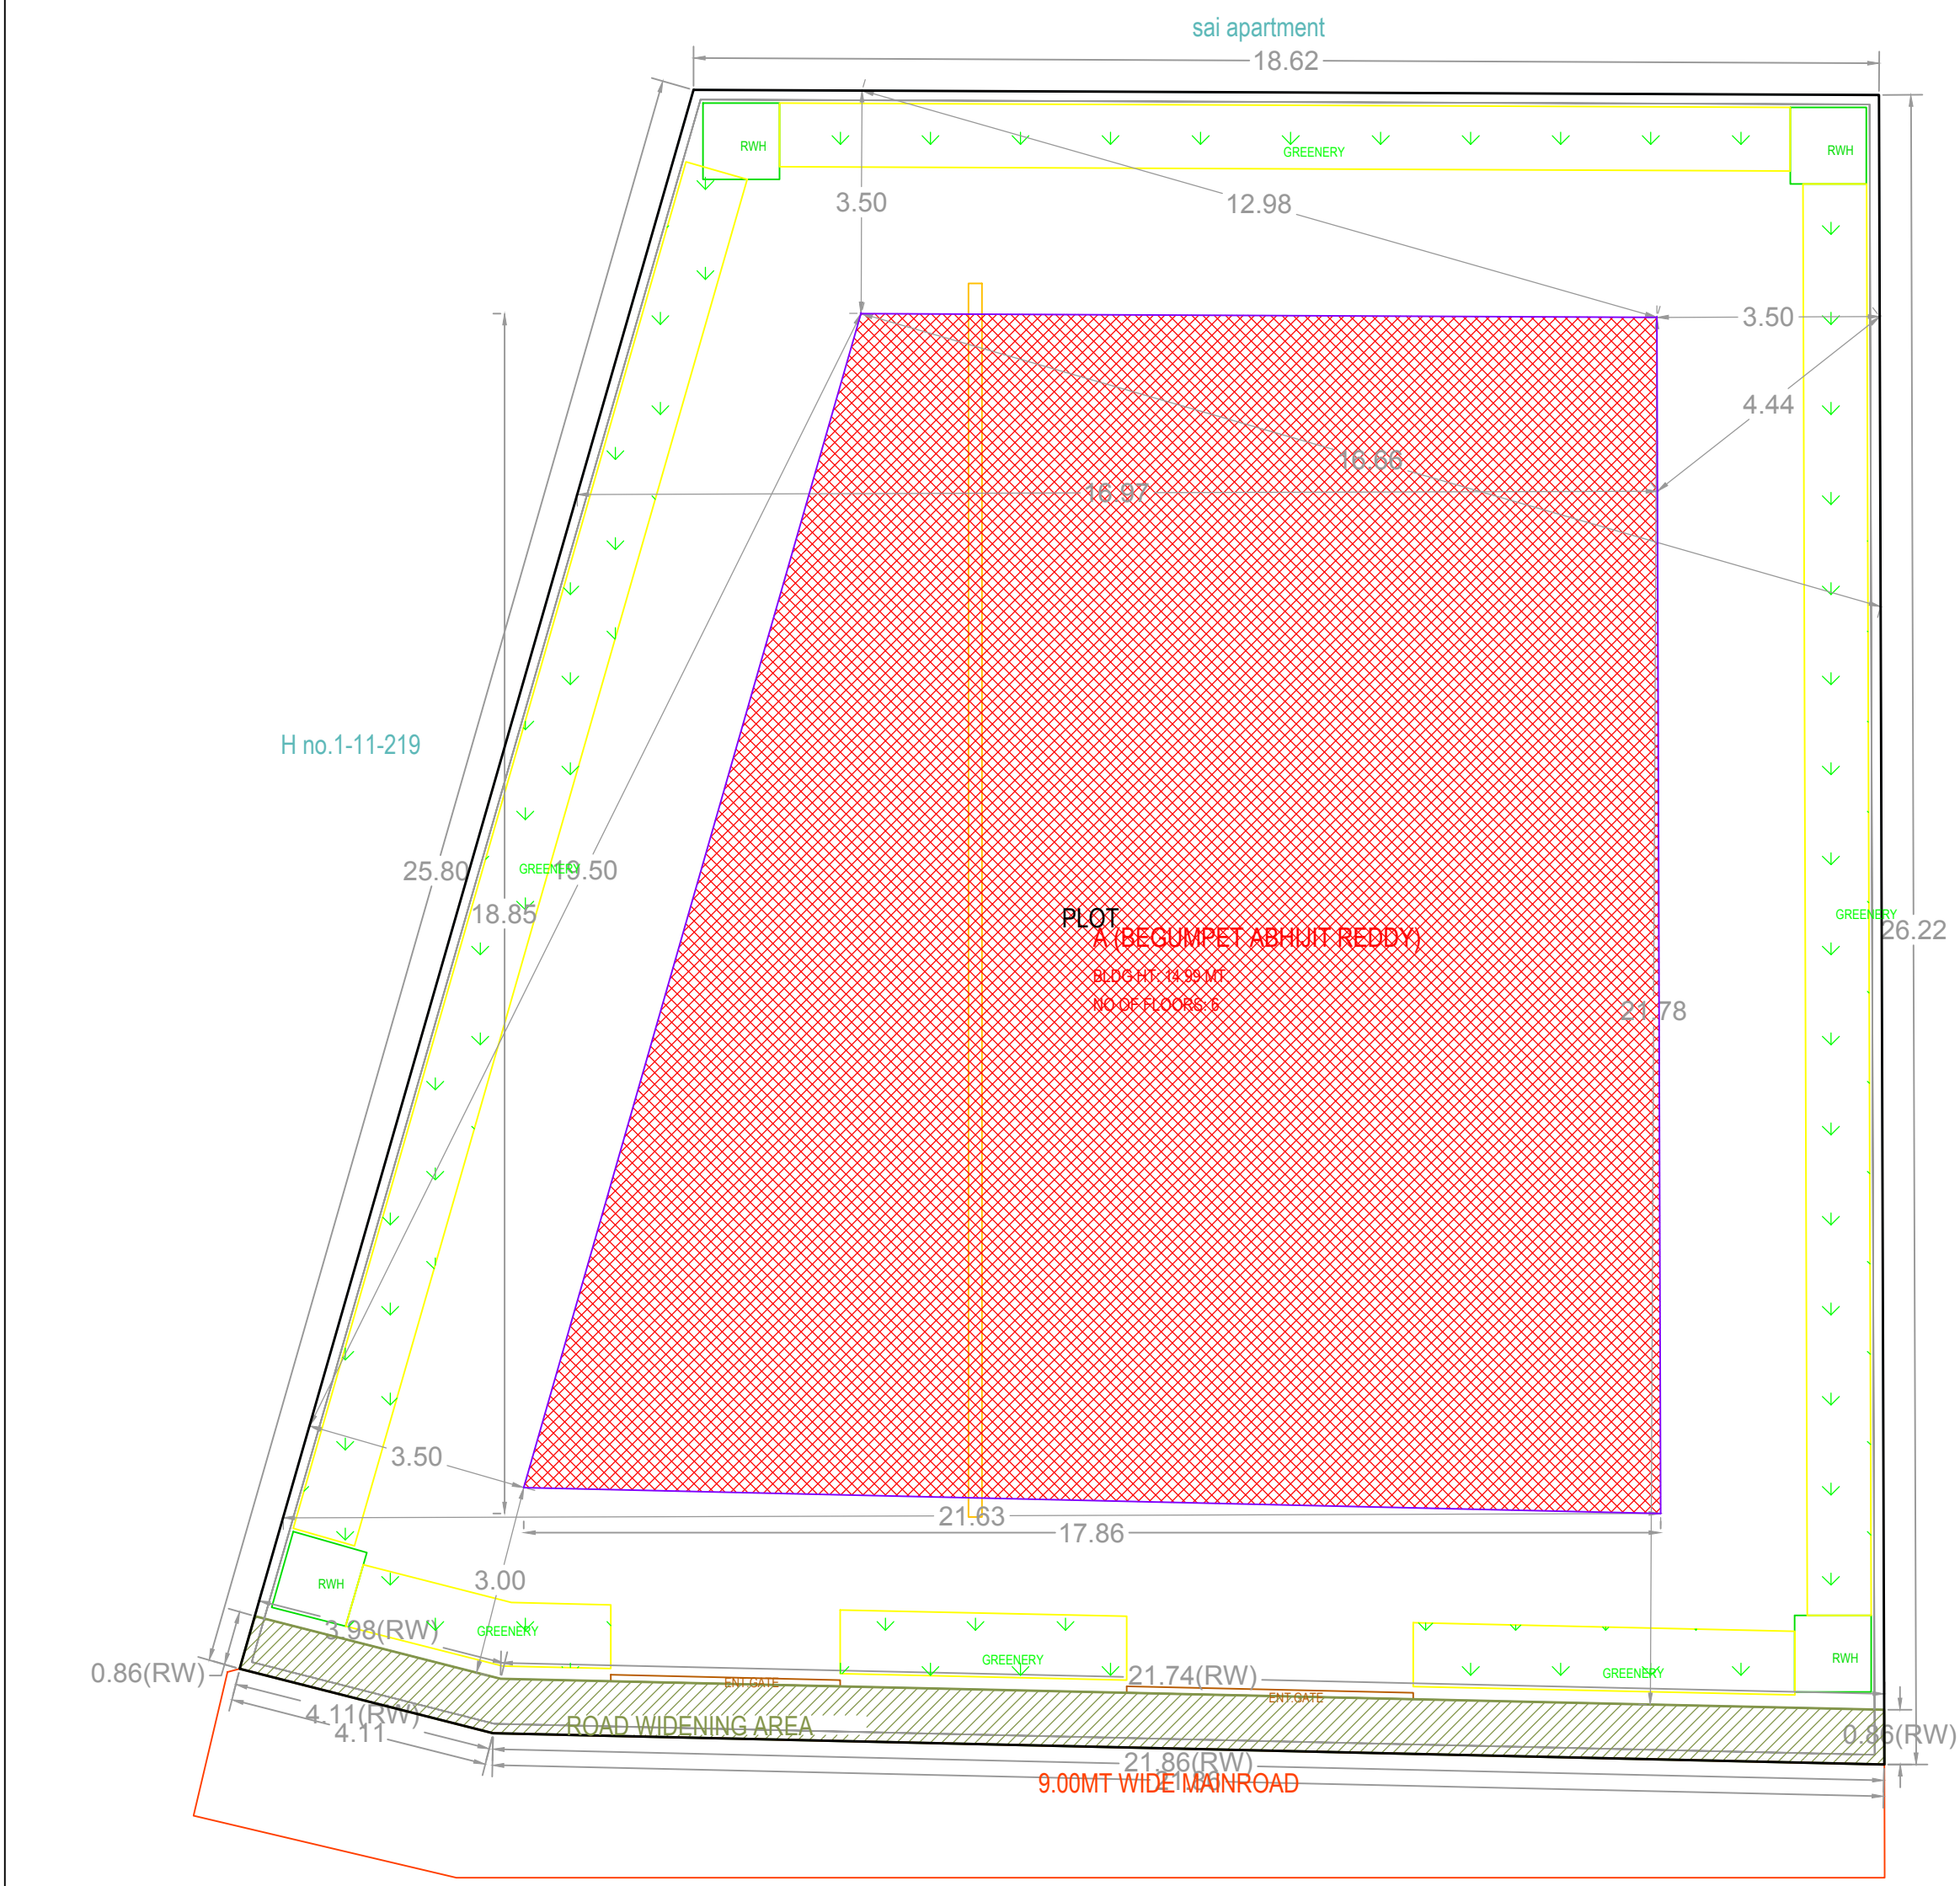


SITE PLAN (SCALE - 1:100)

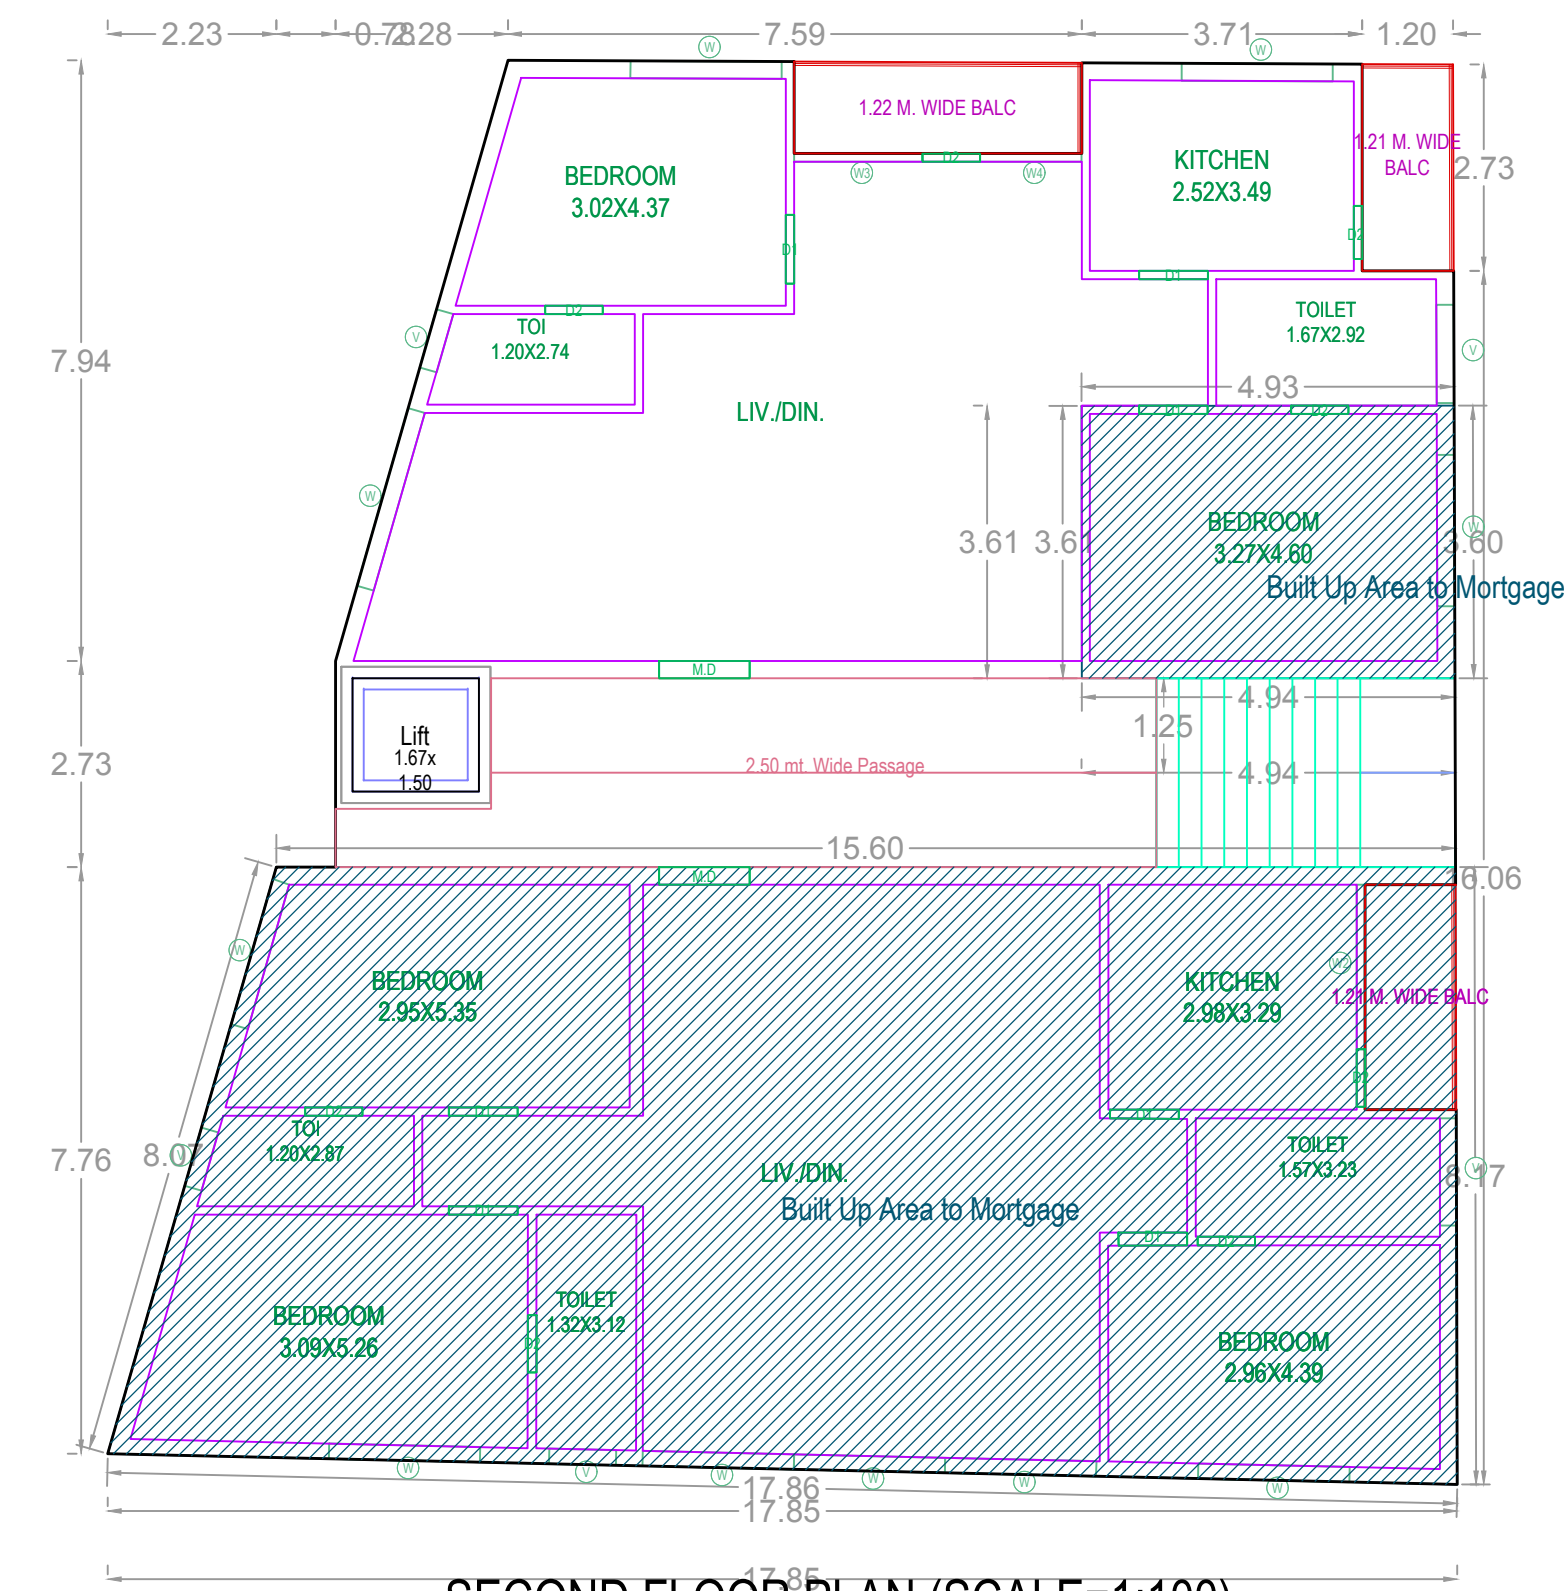

SECOND FLOOR PLAN (SCALE=1:100)

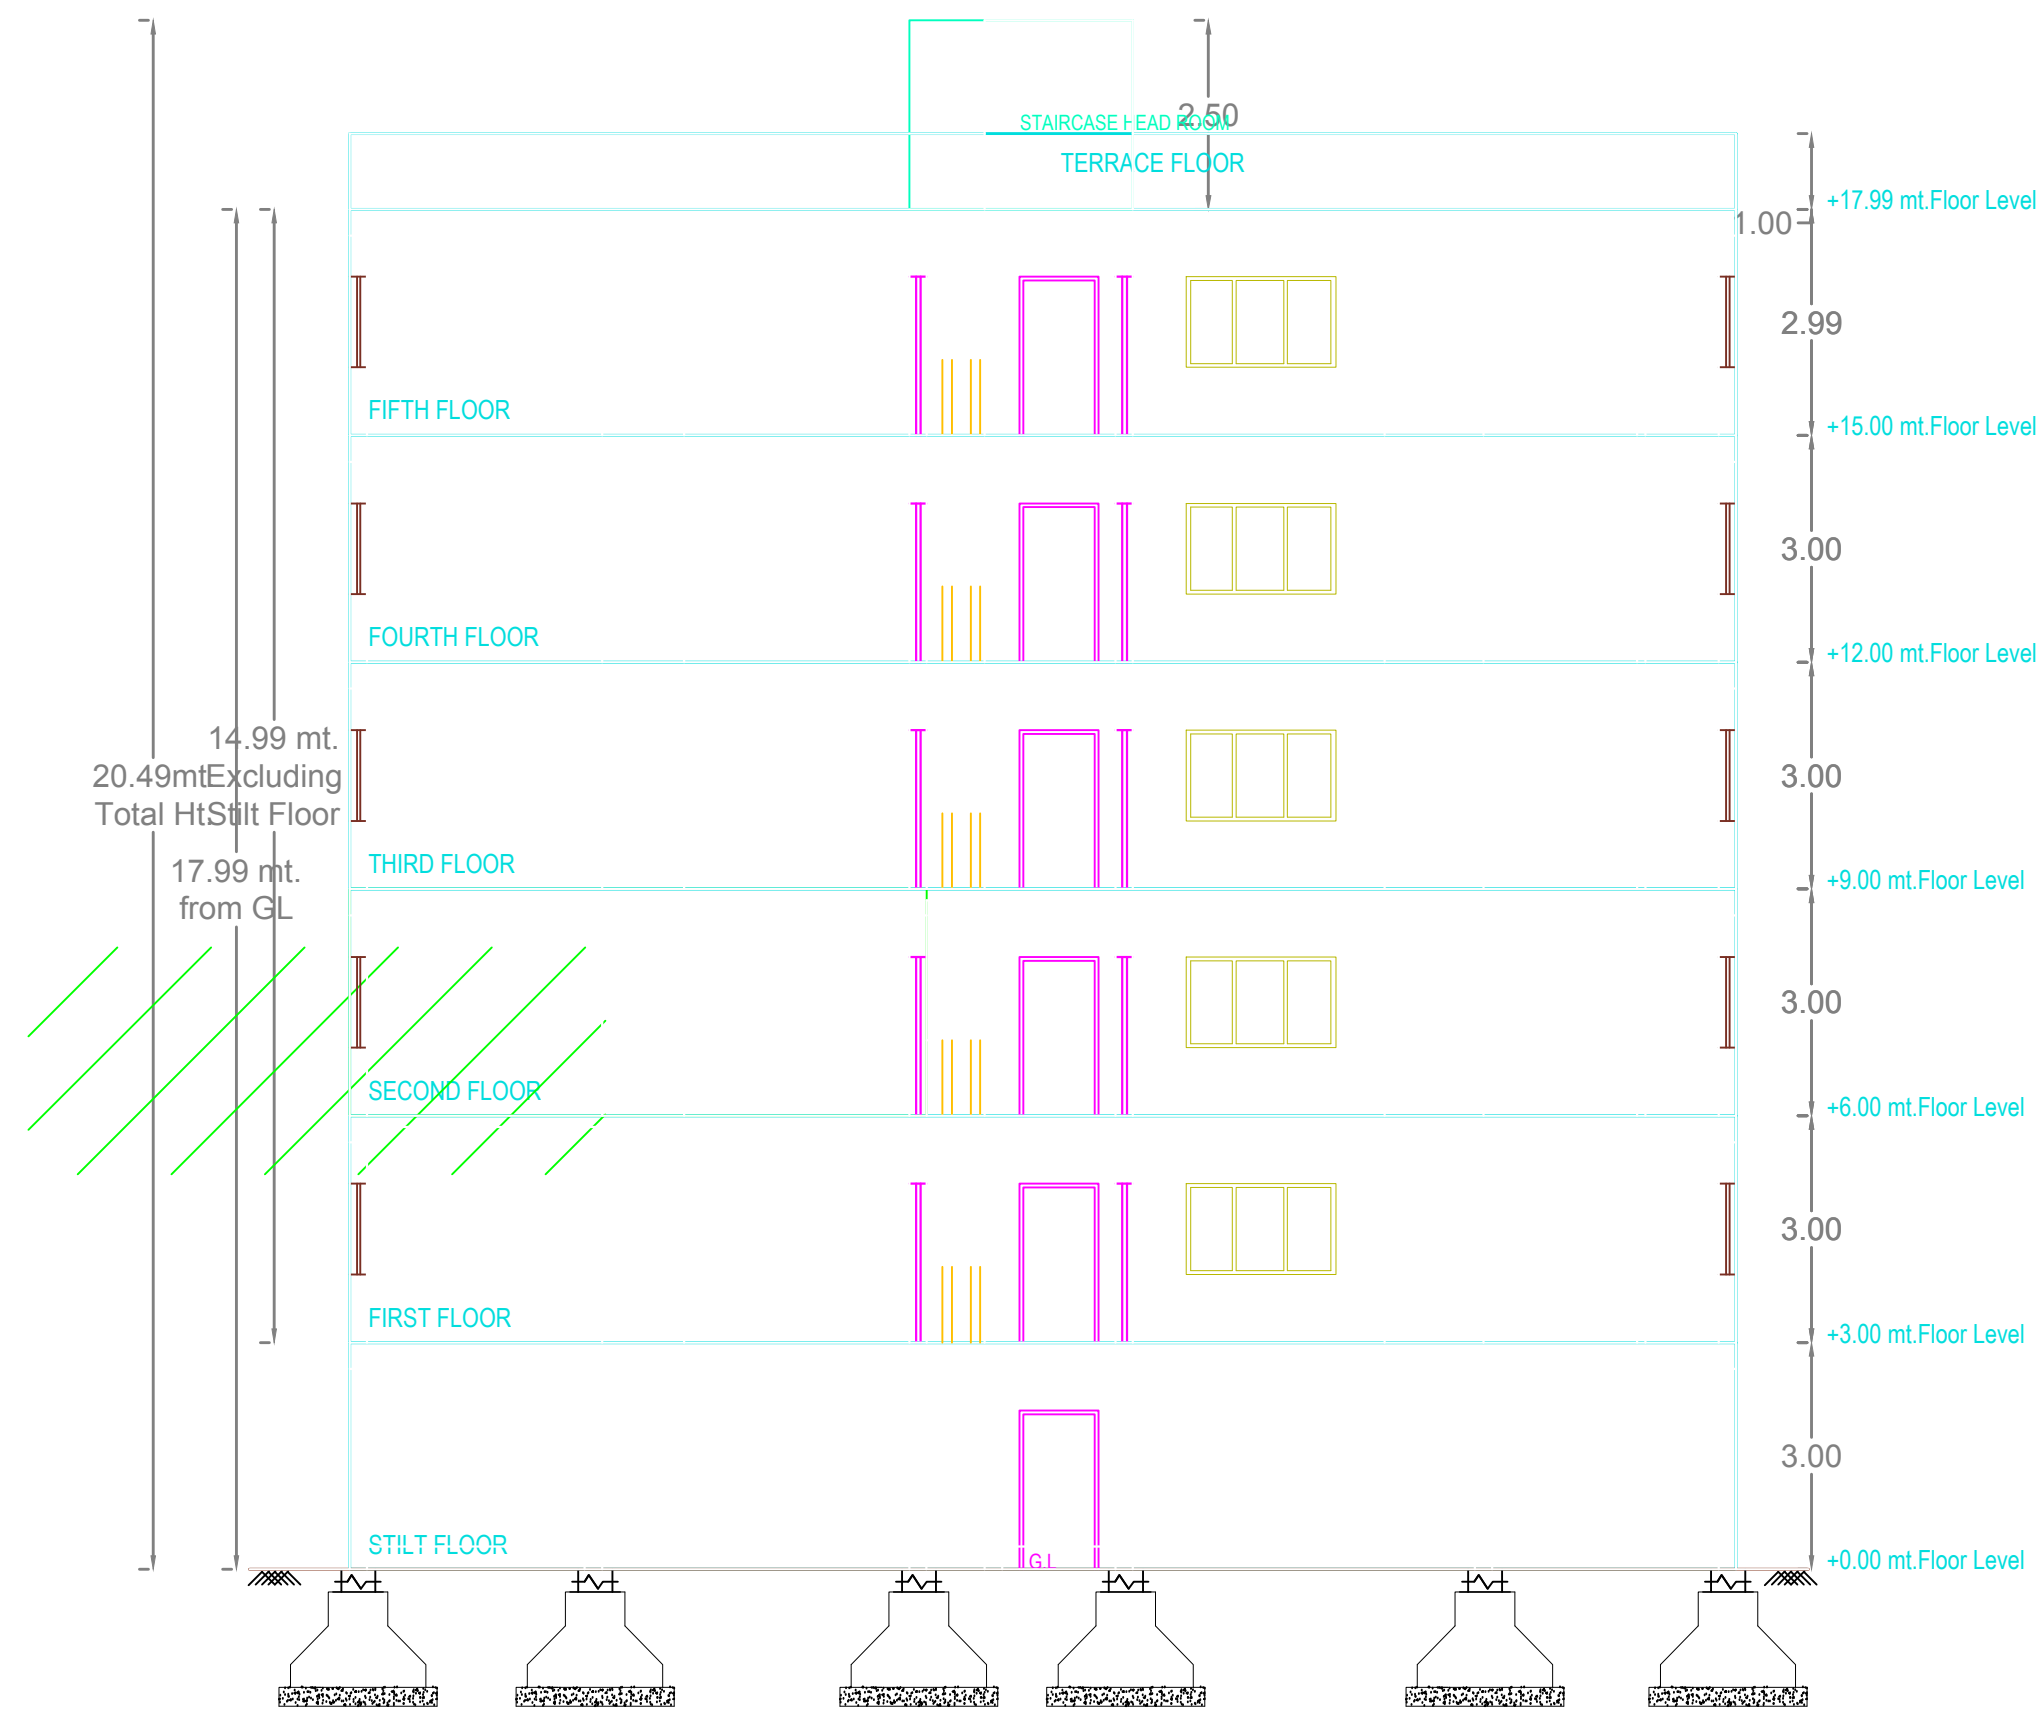

SECTION

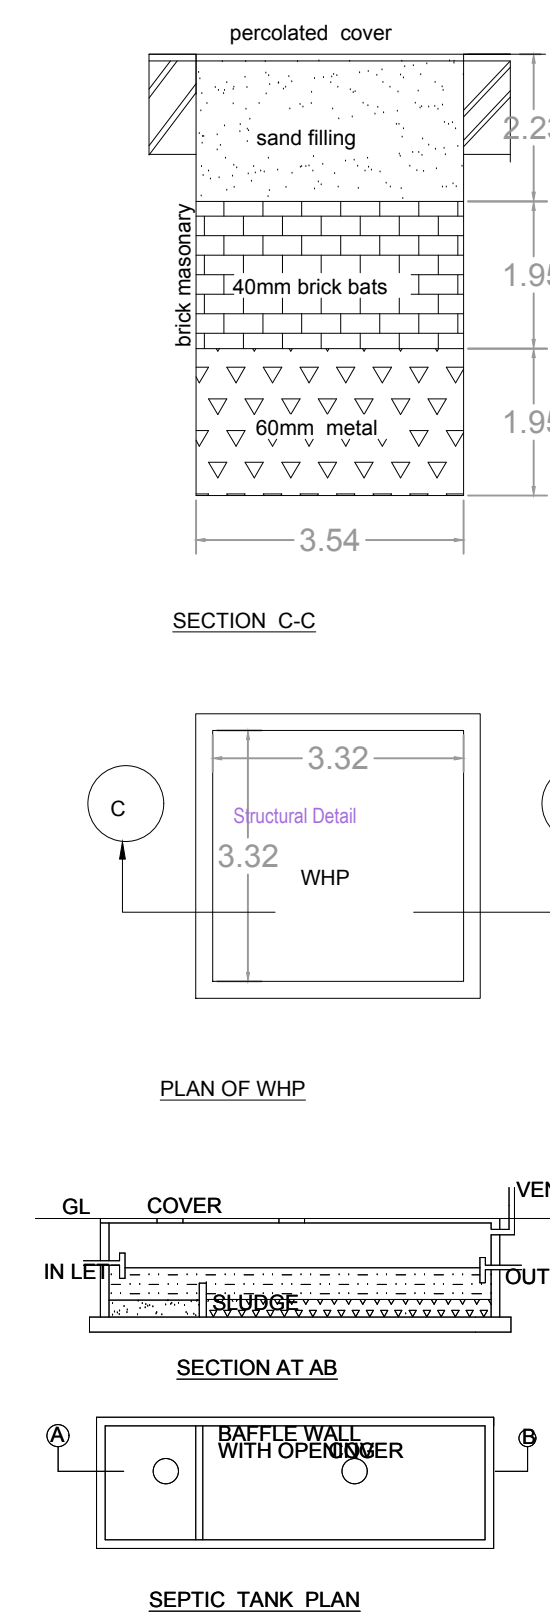


SECTION C-C


PLAN OF WHIP

SECTION AT AB


SEPTIC TANK PLAN

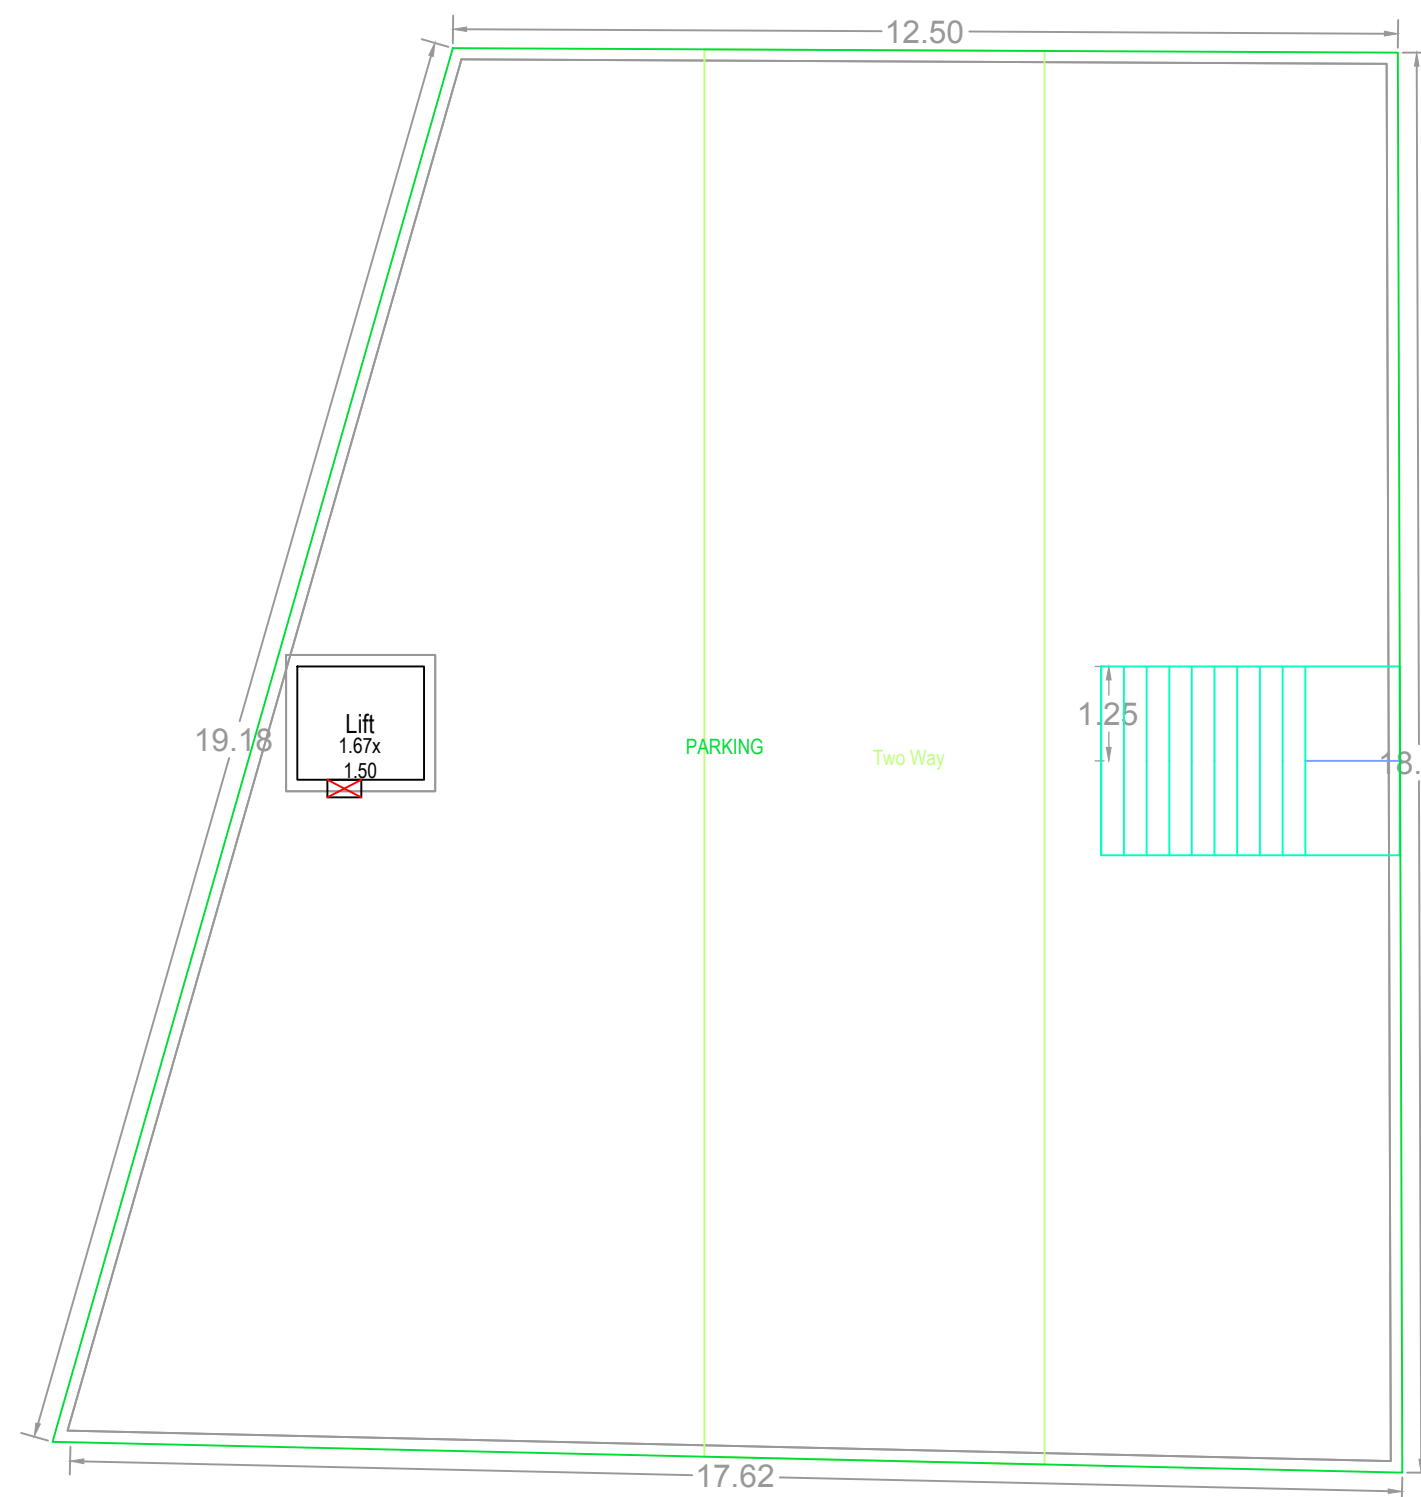


STILT FLOOR PLAN (SCALE=1:100)

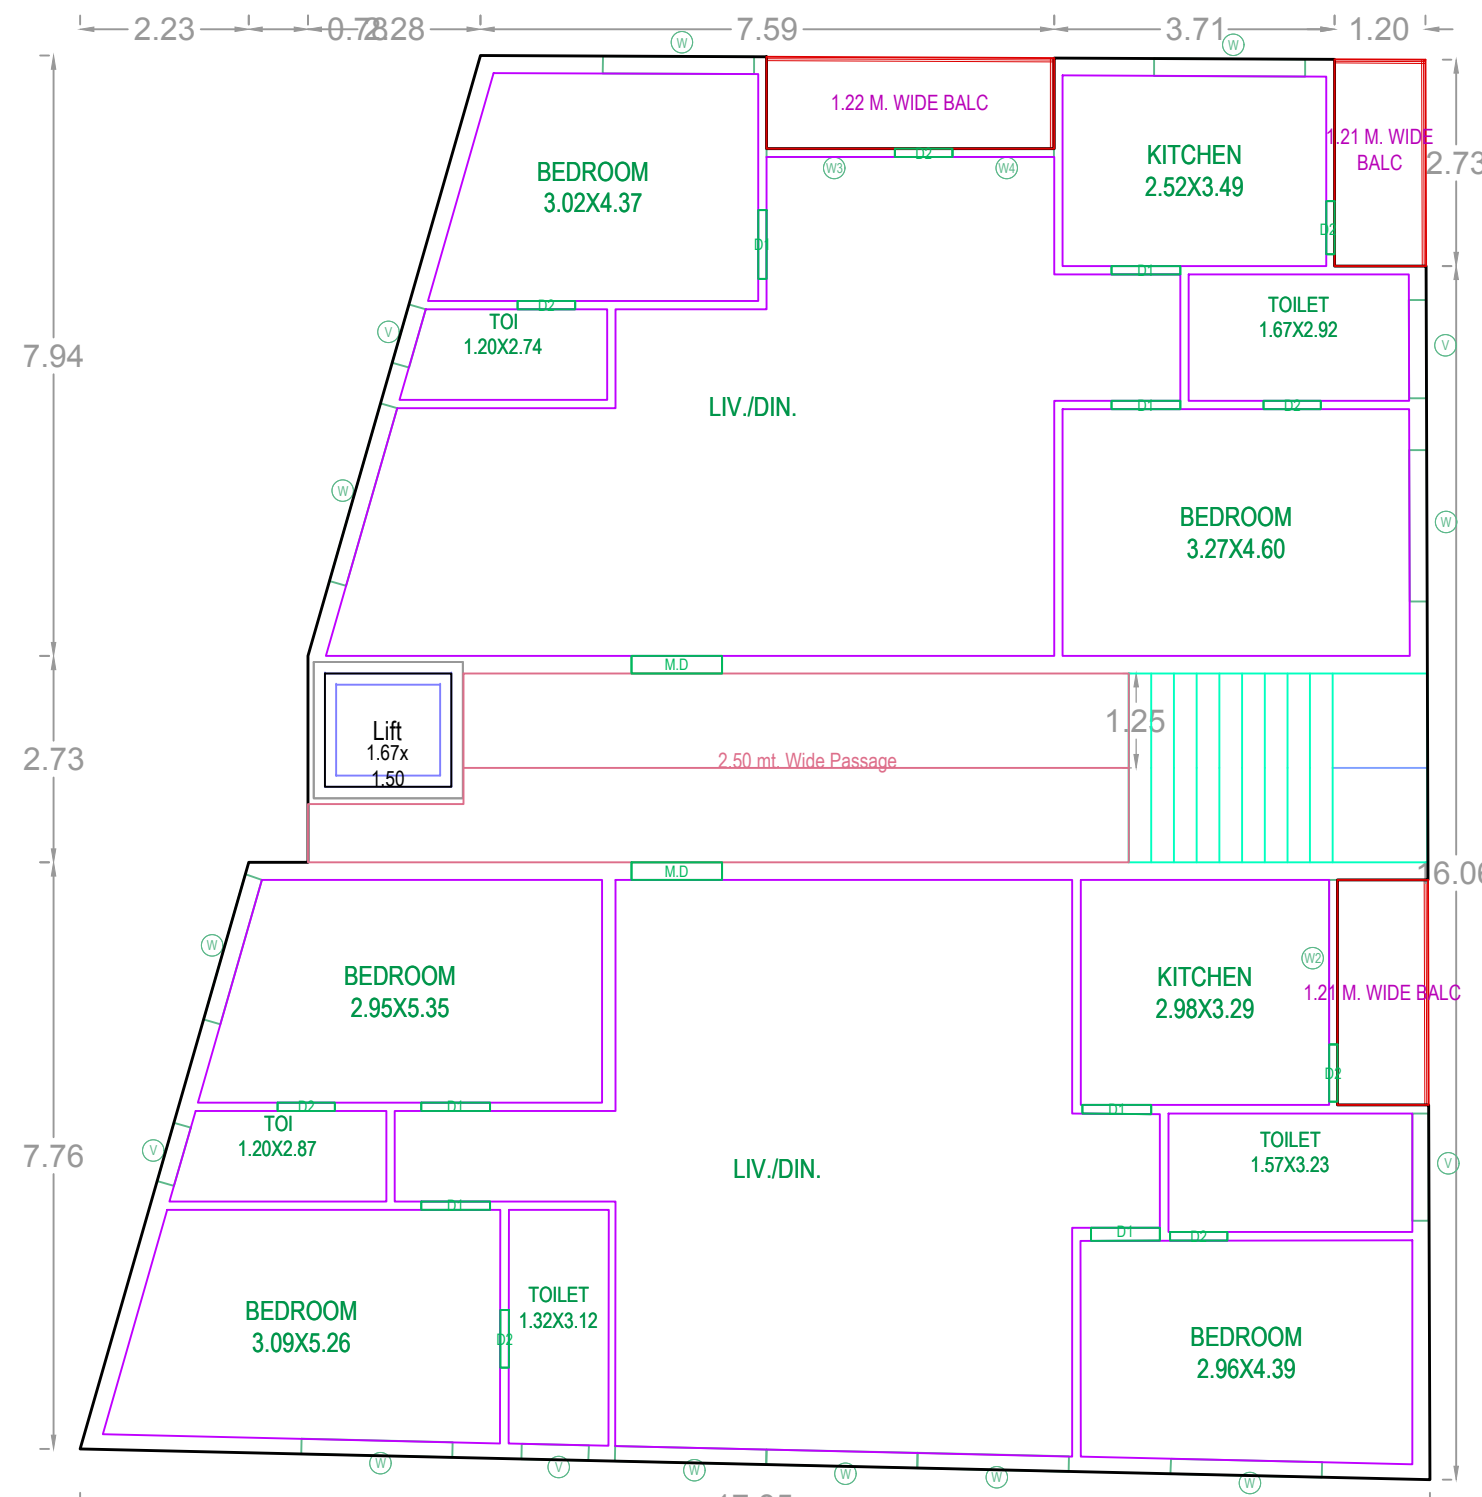


TYPICAL - FIRST, THIRD, FOURTH & FIFTH FLOOR PLAN (SCALE=1:100)

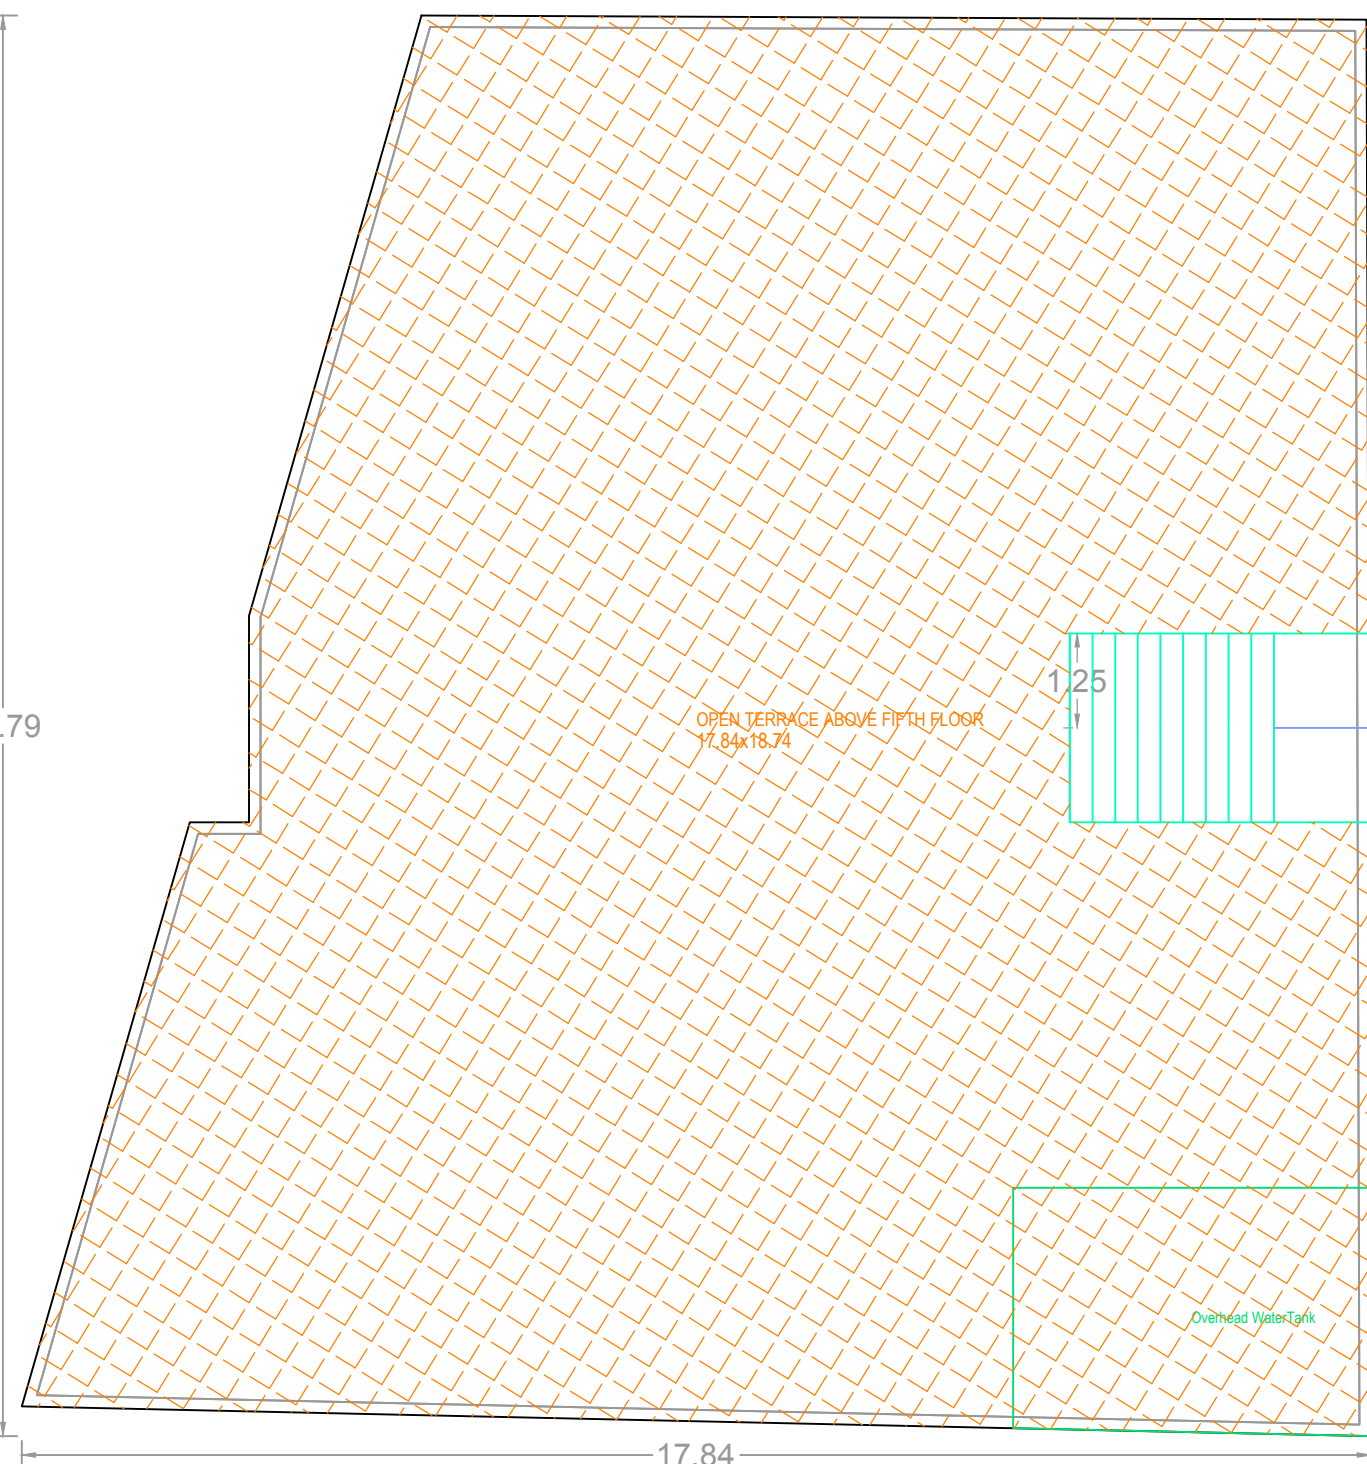

TERRACE FLOOR PLAN (SCALE=1:100)

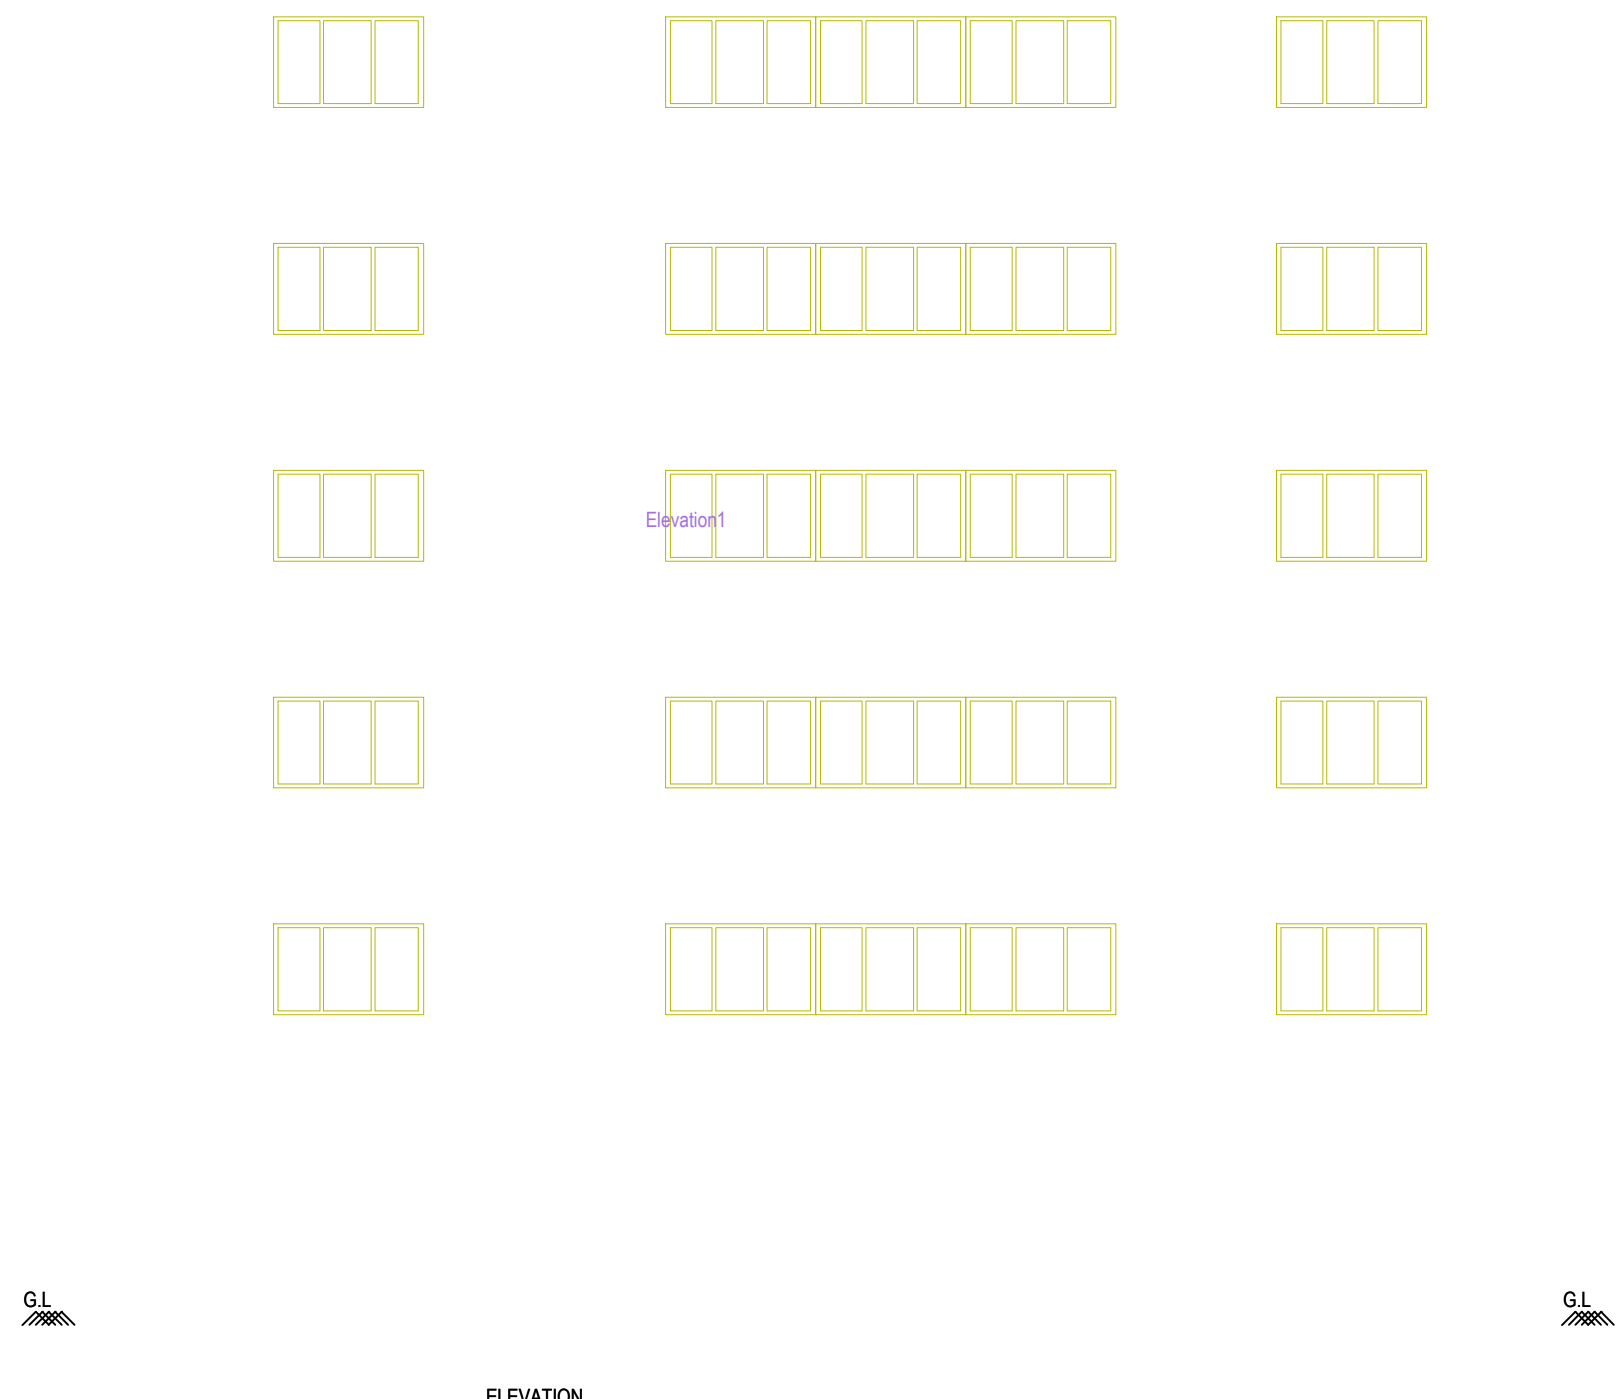

ELEVATION

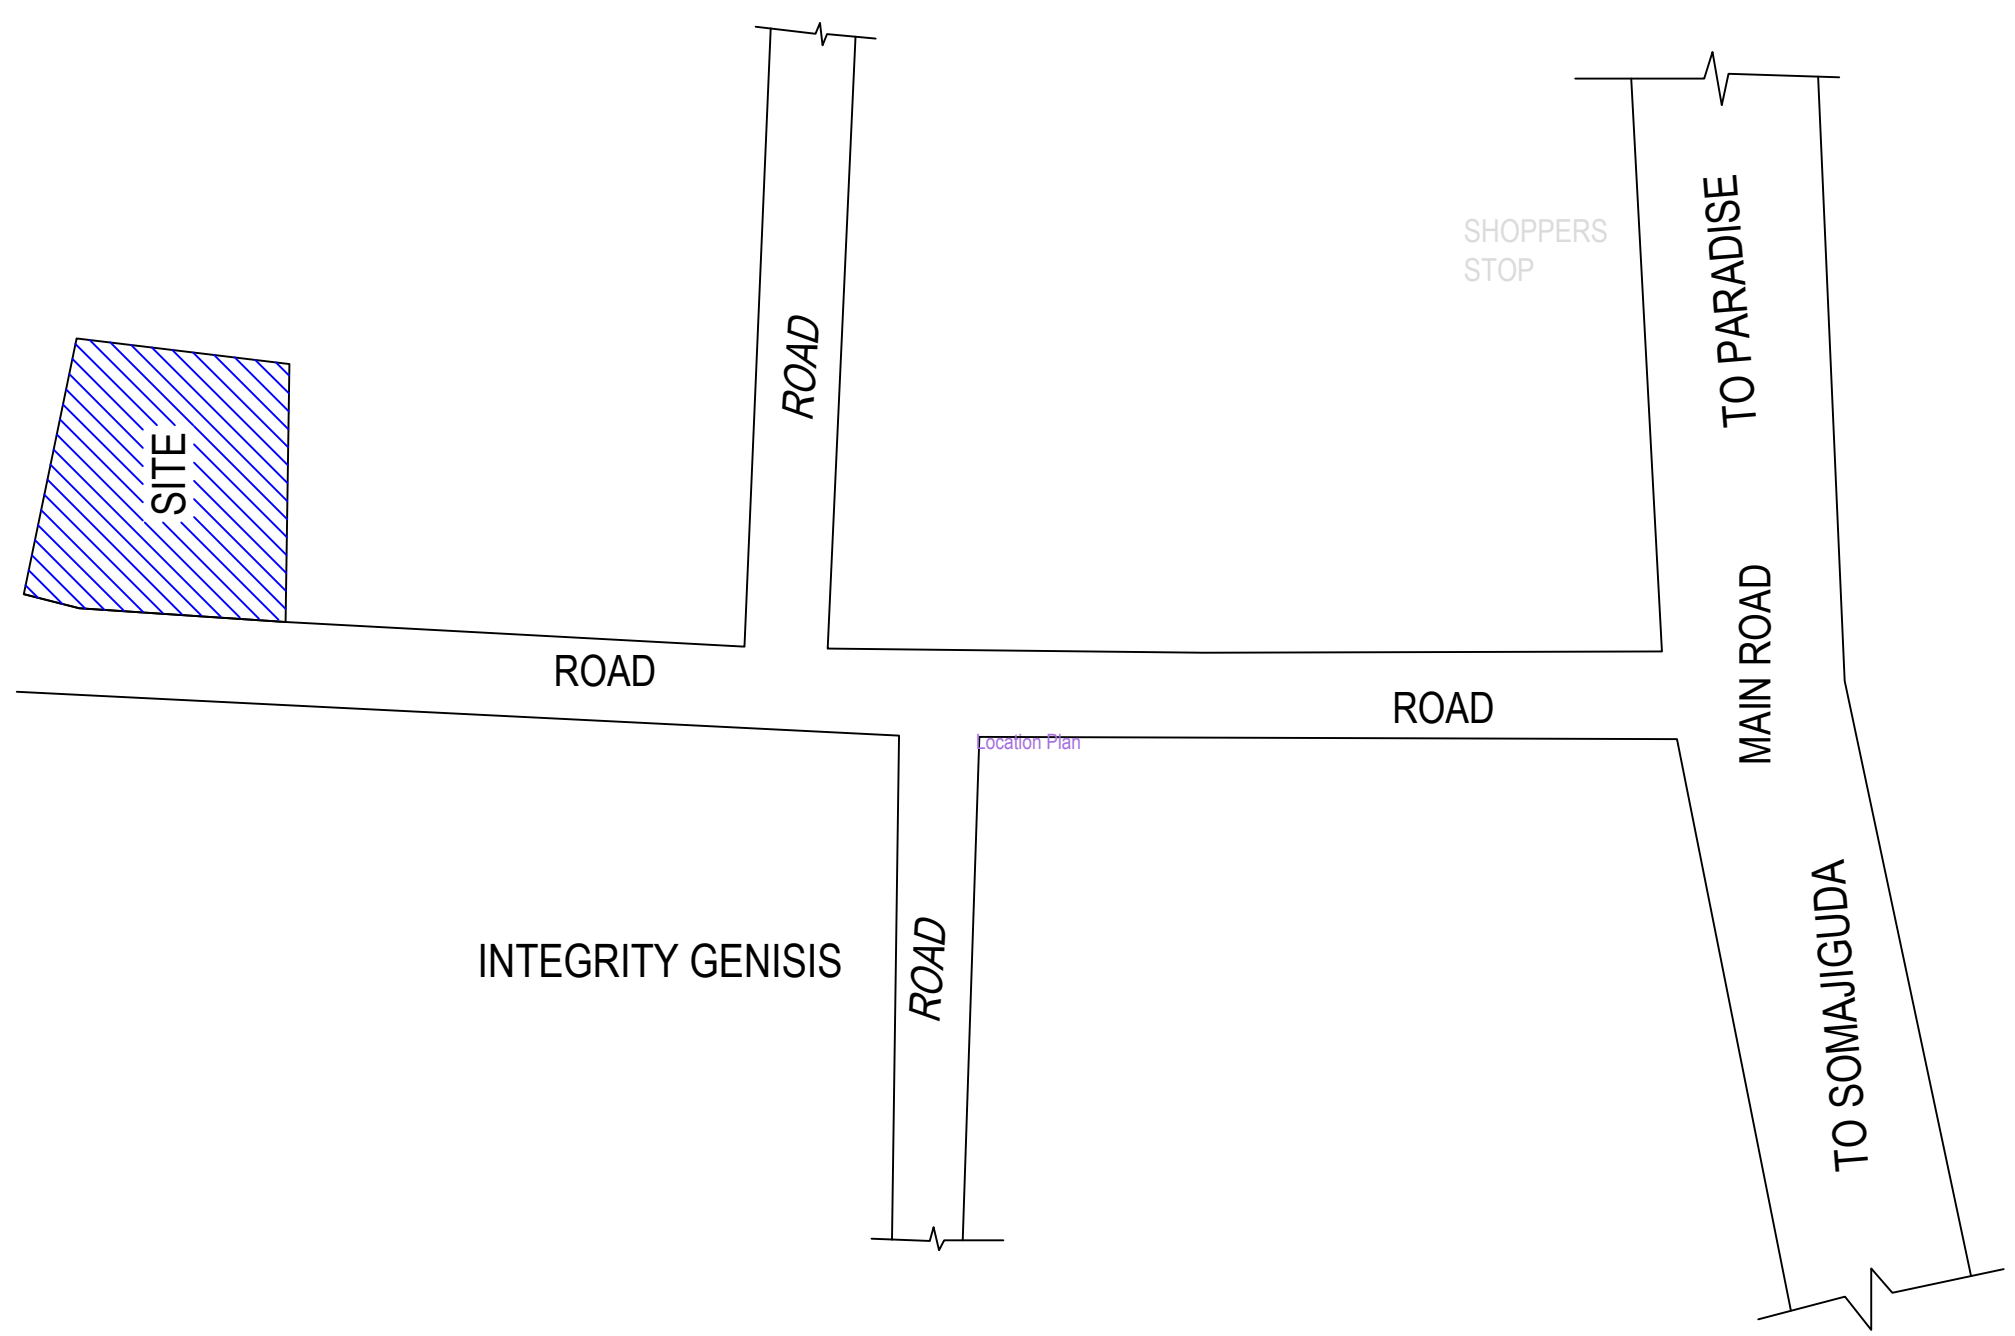

LOCATION PLAN NOT TO SCALE

BUILDING - A (BEGUMPET ABHIJIT REDDY)

FLOOR NAME	TOTAL BUA	STAIR	ADDITIONS	NET BUA	TOTAL NET BUA	TNMTS.	PARKING AREA	NO OF STACK	NET PARKING
STILT FLOOR	283.09	9.88	2.51	0.00	12.39	00	270.70	1	270.70
FIRST FLOOR	281.96	0.00	0.00	281.96	281.96	02	0.00	0	0.00
SECOND FLOOR	281.96	0.00	0.00	281.96	281.96	02	0.00	0	0.00
THIRD FLOOR	281.96	0.00	0.00	281.96	281.96	02	0.00	0	0.00
FOURTH FLOOR	281.96	0.00	0.00	281.96	281.96	02	0.00	0	0.00
FIFTH FLOOR	281.96	0.00	0.00	281.96	281.96	02	0.00	0	0.00
TERRACE FLOOR	15.28	0.00	0.00	0.00	15.28	00	0.00	0	0.00
TOTAL	1708.17	9.88	2.51	1409.80	1437.47	10	270.70		270.70
TOTAL NO OF BLDG	1								
TOTAL	1708.17	9.88	2.51	1409.80	1437.47	10	270.70		270.70

SCHEDULE OF JOINERY

BUILDING NAME	NAME	L X H	NOS
A (BEGUMPET ABHIJIT REDDY)	D2	0.70 X 2.10	06
A (BEGUMPET ABHIJIT REDDY)	D2	0.76 X 2.10	36
A (BEGUMPET ABHIJIT REDDY)	D1	0.91 X 2.10	36
A (BEGUMPET ABHIJIT REDDY)	M.D	1.20 X 2.10	10

SCHEDULE OF JOINERY

BUILDING NAME	NAME	L X H	NOS
A (BEGUMPET ABHIJIT REDDY)	V	0.80 X 0.70	10
A (BEGUMPET ABHIJIT REDDY)	V	0.88 X 0.70	06
A (BEGUMPET ABHIJIT REDDY)	V	1.30 X 0.70	06
A (BEGUMPET ABHIJIT REDDY)	W4	1.34 X 1.20	06
A (BEGUMPET ABHIJIT REDDY)	V	1.42 X 0.70	06
A (BEGUMPET ABHIJIT REDDY)	W3	1.70 X 1.20	06
A (BEGUMPET ABHIJIT REDDY)	W	2.00 X 1.20	46
A (BEGUMPET ABHIJIT REDDY)	W2	2.18 X 1.20	06
A (BEGUMPET ABHIJIT REDDY)	W	2.44 X 1.20	06

BALCONY CALCULATIONS TABLE

FLOOR NAME	SIZE	TOTAL AREA
SECOND FLOOR PLAN	1.22 X 3.81 X 1	11.48
	1.21 X 2.74 X 1	
	1.21 X 2.98 X 1	
TYPICAL - FIRST, THIRD, FOURTH & FIFTH FLOOR PLAN	1.22 X 3.81 X 1 X 4	45.92
	1.21 X 2.74 X 1 X 4	
	1.21 X 2.98 X 1 X 4	
TOTAL	-	57.40

BUILDING USE/SUBUSE DETAILS

BUILDING NAME	BUILDING USE	BUILDING SUBUSE	BUILDING TYPE	FLOOR DETAILS
A (BEGUMPET ABHIJIT REDDY)	Residential	Bungalow/Dwelling/Non Apartment	NA	1 Stilt + 5 upper floors

Project Title	PLAN SHOWING THE PROPOSED	Residential
PLOT NO.	1-11-219/1	
SURVEY NO.	88	
SITUATED AT	Hyderabad	
BELONGING TO	Mr.Ms.Mrs	RAYA ABHIJIT REDDY
REP BY :	Supervisor_C	arun kumar gentila
LICENCE NO.	CA2012/57139	APPROVAL NO.
DATE :	22-06-2020	SHEET NO. 1 / 1
Layout Plan Details		
AREA STATEMENT		
PROJECT DETAIL :		
INWARD NO.:	2/20/06/122/2020	Building Permission
PROJECT TYPE :	New	
NATURE OF DEVELOPMENT :	New Areas / Approved Layout Areas	
SUB LOCATION :	BEGUMPET 18	
VILLAGE NAME :	Hyderabad	
DISTRICT NAME :	TELANGANA	
STATE NAME :		
PINCODE :		
MADAL :		
PLOT USE :	Residential	
PLOT SUB USE :	Residential	
PLOT NEAR BY NOTIFIED RELEGIOUS STRUCTURE :	NA	
LAND USE ZONE :	Residential	
LAND SUBUSE ZONE :	NA	
ABUTTING ROAD WIDTH :	10.36	
PLOT NO.:	88	
SURVEY NO.:	1-11-219	
NORTH SIDE DETAIL :	PLOT NO. - 1-11-219	
SOUTH SIDE DETAIL :	Others - PRIVATE PASSAGE	
EAST SIDE DETAIL :	Others - SAI APARTMENTS	
WEST SIDE DETAIL :	ROAD WIDTH - 10.36	
AREA DETAILS :	SQ.MT.	
AREA OF PLOT (Minimum)	579.79	
DEDUCTION FOR NET PLOT AREA		
ROAD AFFECTED AREA ROAD WIDENING AREA	22.22	
Total	22.22	
NET AREA OF PLOT	557.57	
VACANT PLOT AREA	274.46	
COVERAGE		
PROPOSED COVERAGE AREA (50.77 %)	283.11	
NET BUA	1437.47	
RESIDENTIAL NET BUA	1409.80	
BUILT UP AREA	1708.17	
MORTGAGE AREA	151.18	
EXTRA INSTALLMENT MORTGAGE AREA	0.00	
PROPOSED NUMBER OF PARKINGS	0	

Approval No. :