




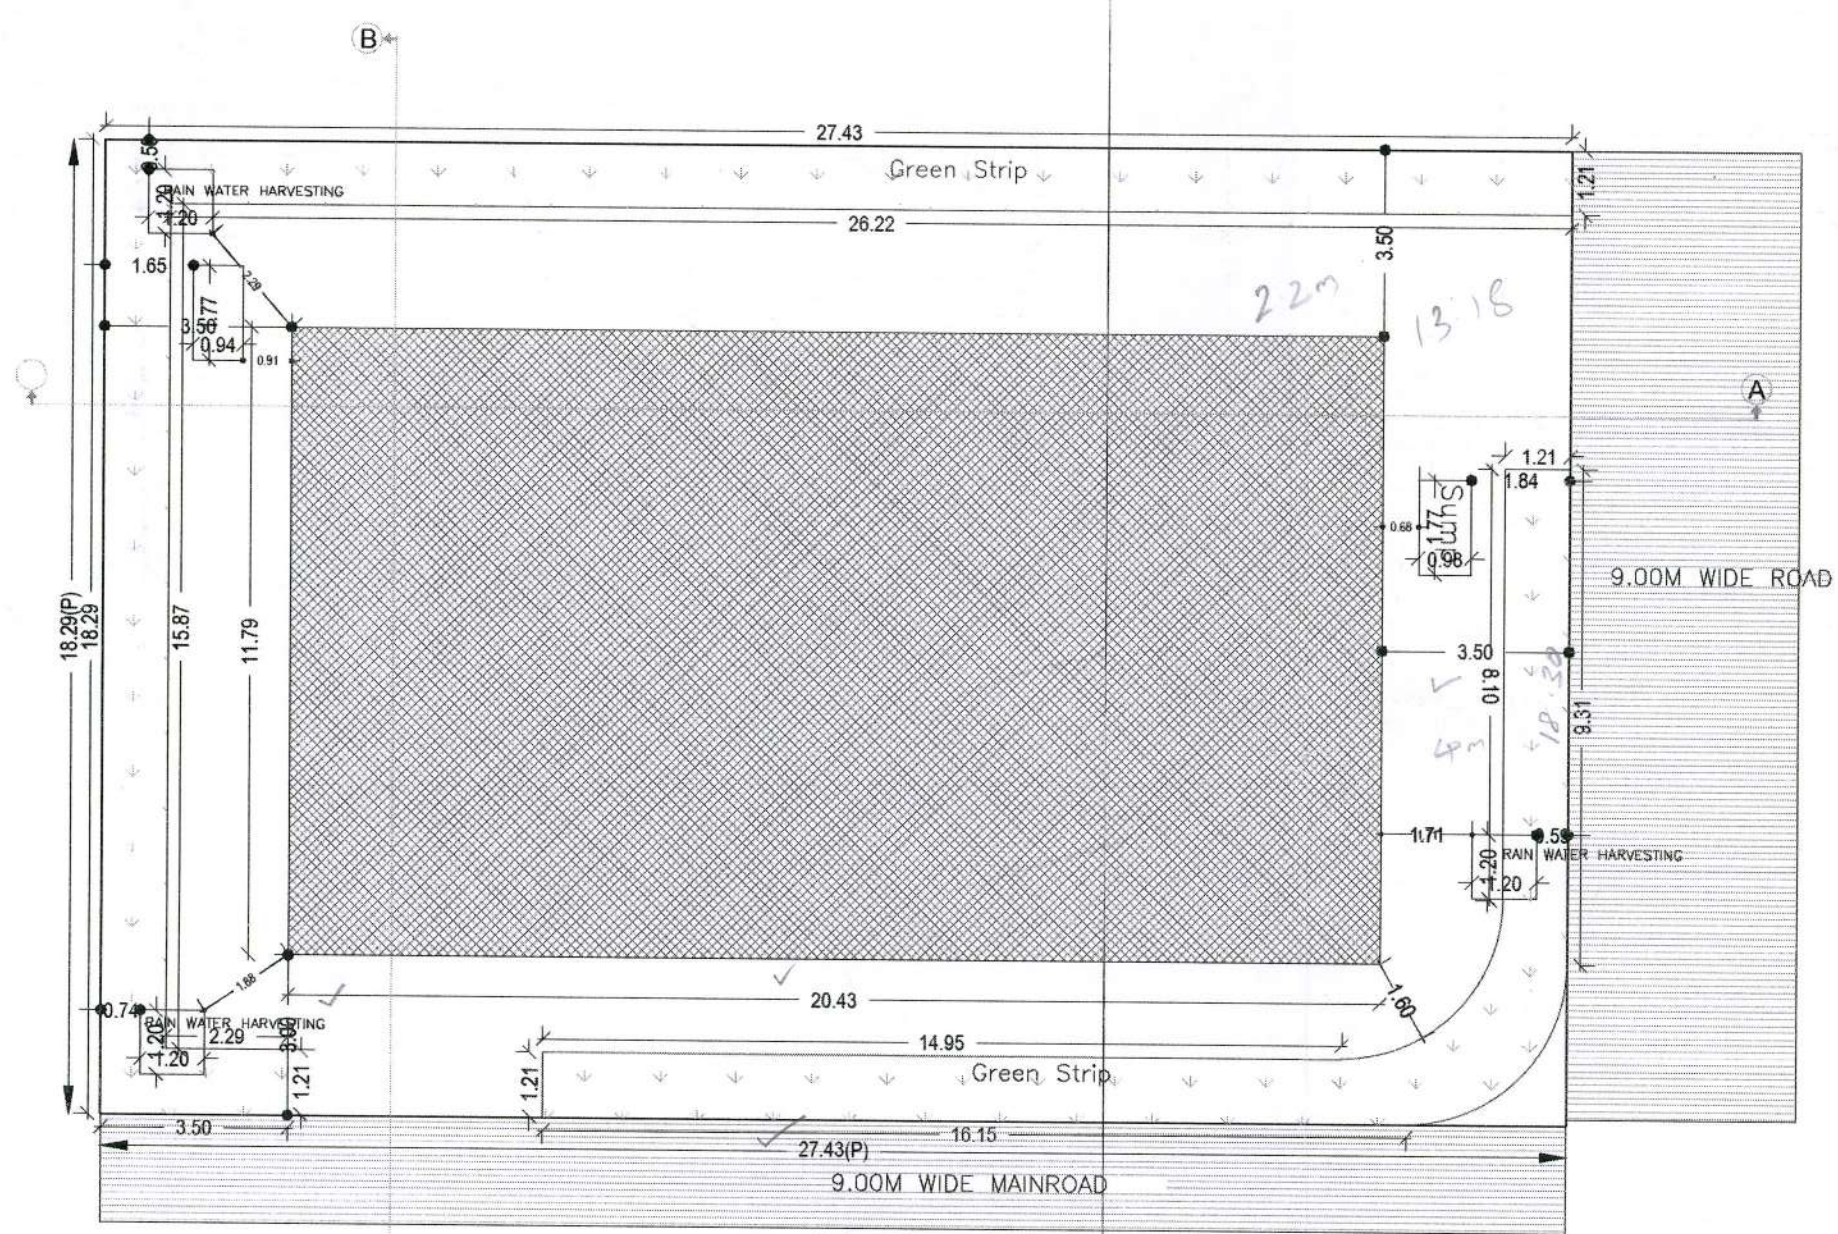


Site Plan
(SCALE 1:100)

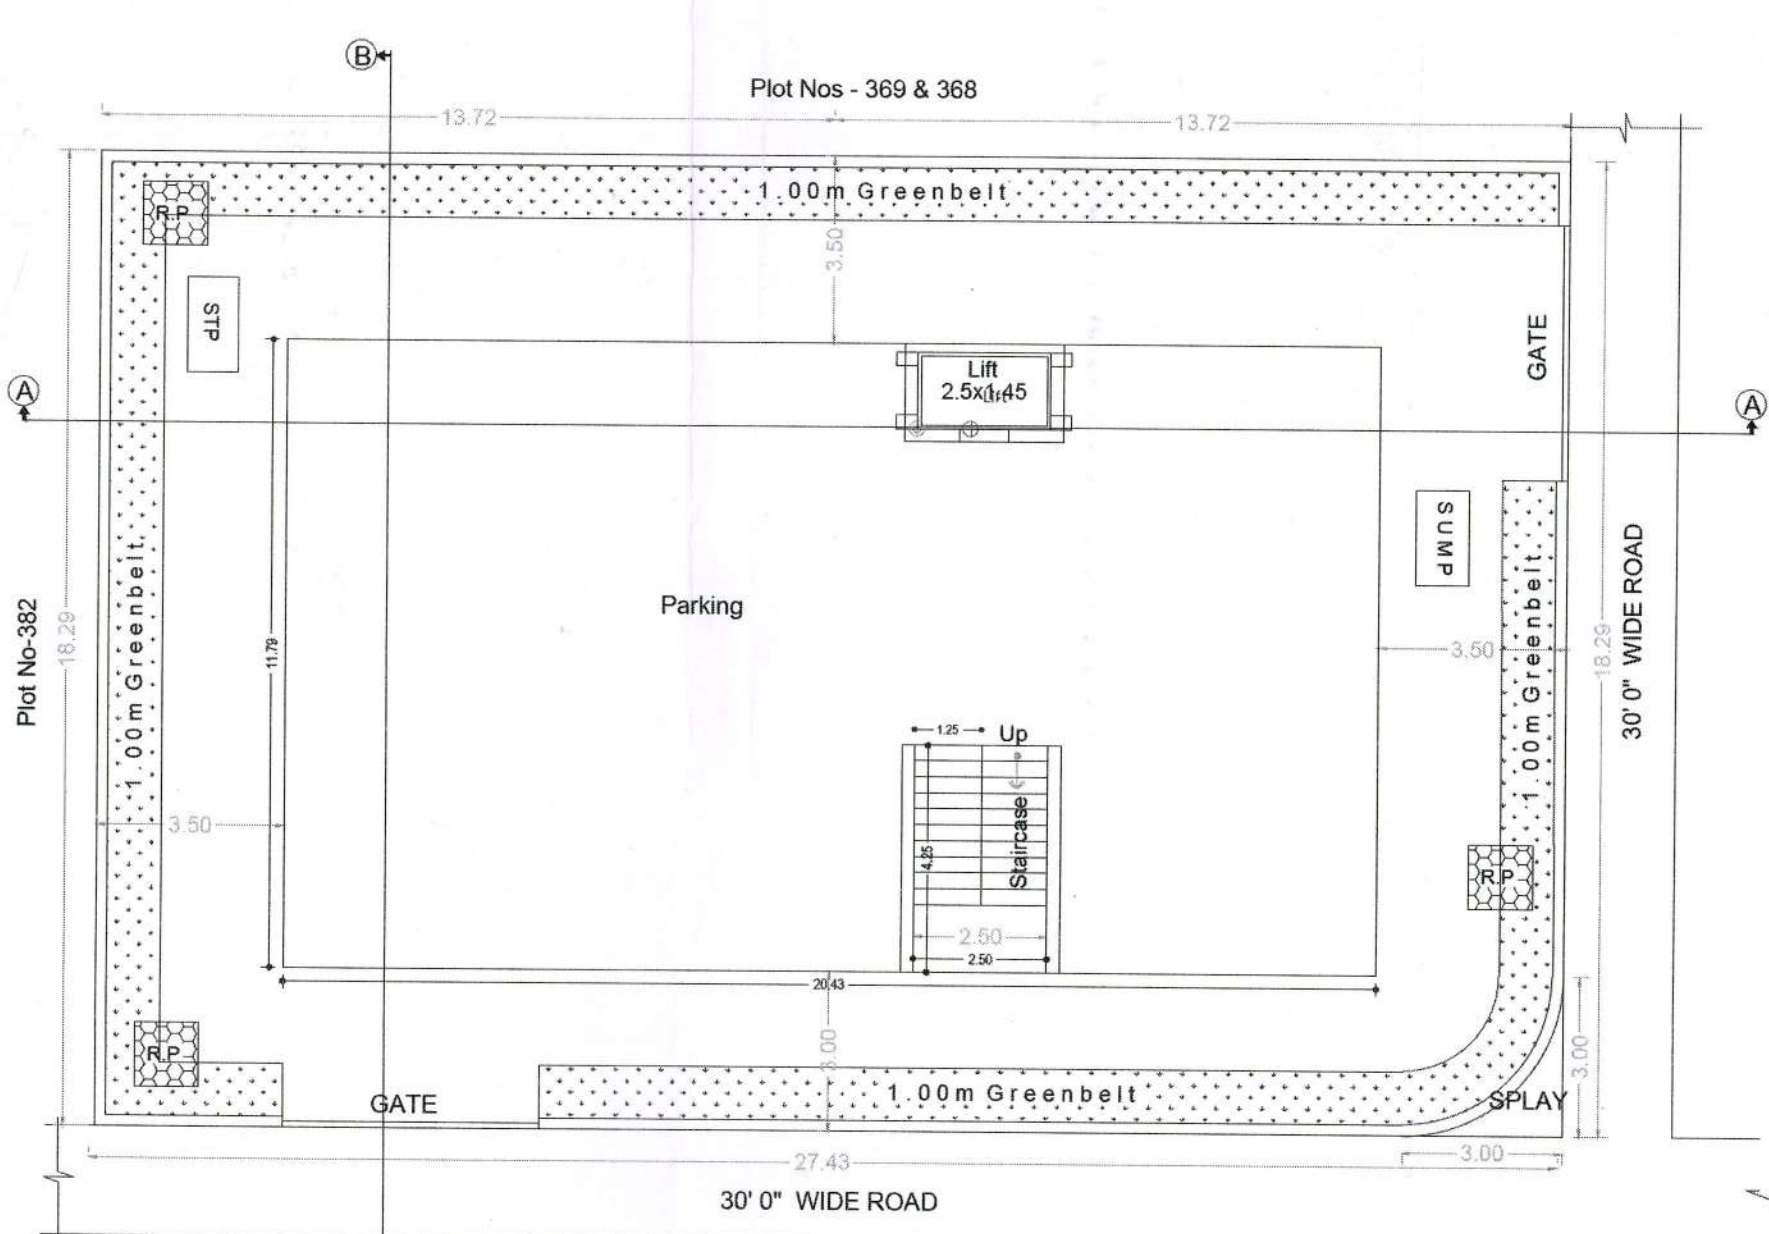


Stilt Floor Plan
(SCALE 1:100)

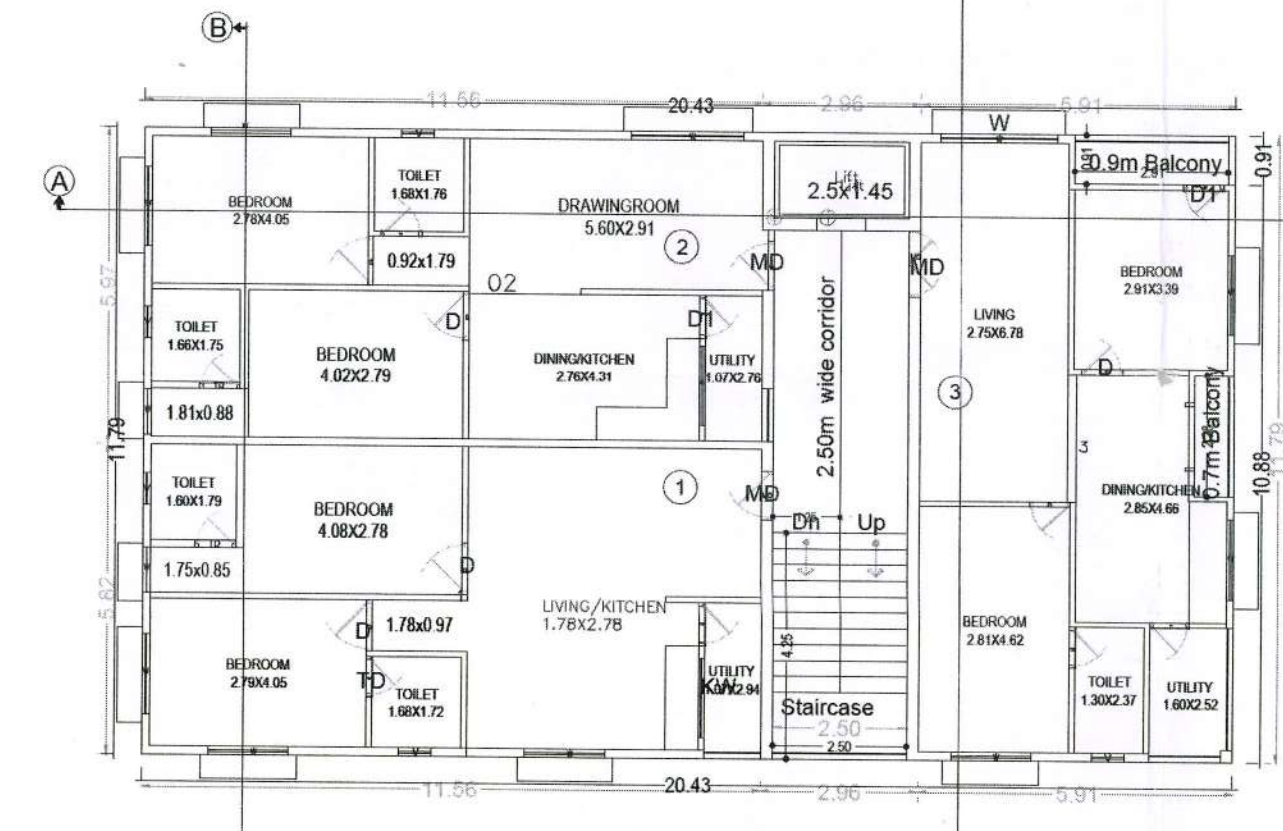

Typical Floor Plan
2ND, 3rd, 4th & 5th floor
(SCALE 1:100)

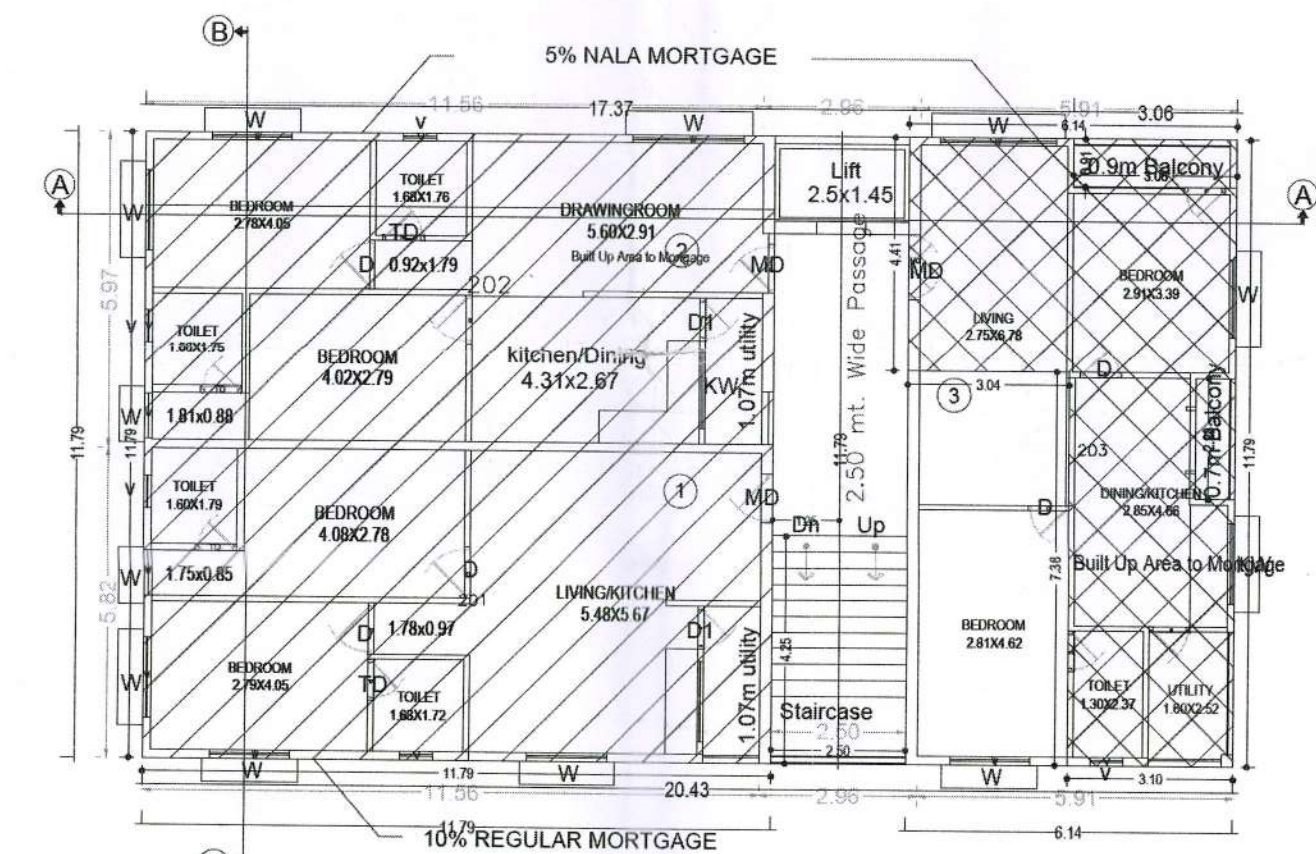

FIRST floor plan
(SCALE 1:100)

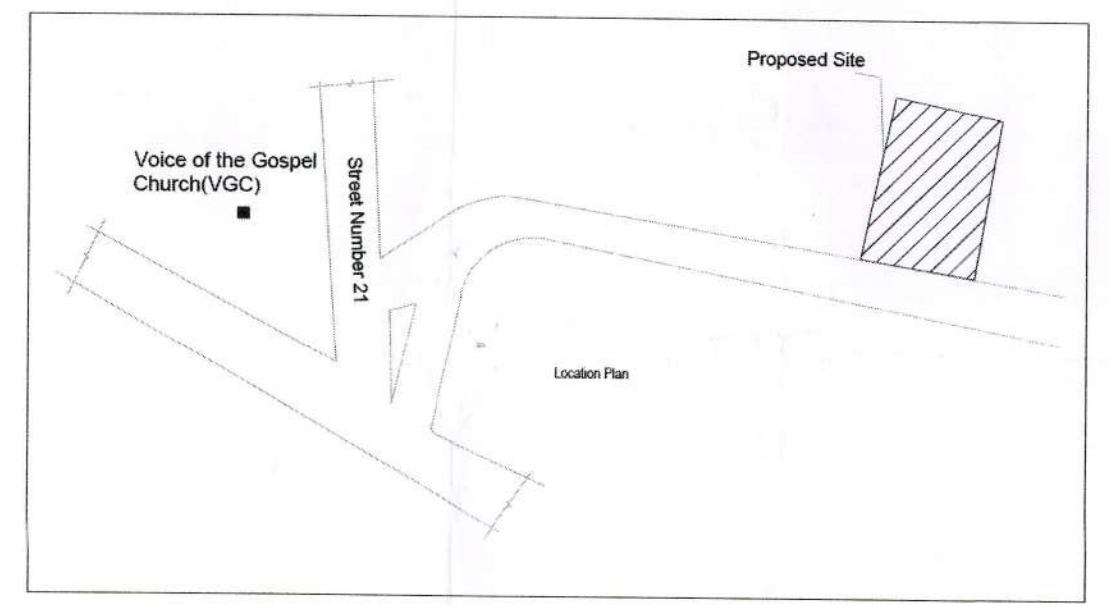

Location plan
Scale - NTS

Net BUA & Dwelling Units Details (Table 4c-1)

Building	No. of Same Bldg	Total Built Up Area (Sq.mt.)	Deductions (Area in Sq.mt.)	Proposed Net BUA Area (Sq.mt.)	Total Net BUA Area (Sq.mt.)	Dwelling Units (No.)
RESIDENTIAL (BUILDING)	1	1444.58	240.85	1203.73	1203.73	15.00
Grand Total:	1	1444.58	240.85	1203.73	1203.73	15.00

Building USE/SUBUSE Details

Building Name	Building Use	Building Sub-Use	Building Type	Building Structure	Floor Details
RESIDENTIAL (BUILDING)	Residential	Residential Bldg	NA	Non-Highrise Building	1 Stm + 5 upper floors

Building - RESIDENTIAL (BUILDING)

Floor Name	Total Built Up Area (Sq.mt.)	Deductions (Area in Sq.mt.)	Proposed Net BUA Area (Sq.mt.)	Total Net BUA Area (Sq.mt.)	Dwelling Units (No.)
Stilt Floor	240.85	240.85	0.00	0.00	00
First Floor	240.85	0.00	240.85	240.85	03
Second Floor	240.72	0.00	240.72	240.72	03
Third Floor	240.72	0.00	240.72	240.72	03
Fourth Floor	240.72	0.00	240.72	240.72	03
Fifth Floor	240.72	0.00	240.72	240.72	03
Terrace Floor	0.00	0.00	0.00	0.00	00
Total:	1444.58	240.85	1203.73	1203.73	15
Total Number of Same Buildings:	1				
Total:	1444.58	240.85	1203.73	1203.73	15

SCHEDULE OF JOINERY:

BUILDING NAME	NAME	LENGTH	HEIGHT	NOS
RESIDENTIAL (BUILDING)	TD	0.76	2.10	30
RESIDENTIAL (BUILDING)	D	0.76	2.10	10
RESIDENTIAL (BUILDING)	D1	0.76	2.10	10
RESIDENTIAL (BUILDING)	D	0.91	2.10	05
RESIDENTIAL (BUILDING)	MD	0.91	2.10	10
RESIDENTIAL (BUILDING)	D	0.97	2.10	10
RESIDENTIAL (BUILDING)	MD	1.23	2.10	05

SCHEDULE OF JOINERY:

BUILDING NAME	NAME	LENGTH	HEIGHT	NOS
RESIDENTIAL (BUILDING)	V	0.80	1.50	25
RESIDENTIAL (BUILDING)	W	0.85	2.70	10
RESIDENTIAL (BUILDING)	KW	1.50	2.70	10
RESIDENTIAL (BUILDING)	W	1.50	2.70	35
RESIDENTIAL (BUILDING)	W	2.10	2.70	05
RESIDENTIAL (BUILDING)	W	2.19	2.70	05

Balcony Calculations Table

FLOOR	SIZE	AREA	TOTAL AREA
TYPICAL - 2, 3, 4 & 5 FLOOR PLAN	0.91 X 2.91 X 1 X 4	10.80	17.40
FIRST FLOOR PLAN	0.91 X 3.06 X 1 X 1	2.79	4.48
Total	0.75 X 2.28 X 1 X 1	1.70	21.89

Name: SABAVATH
RAMESH CHARAN
Designation: Junior
Planning Officer
Date: 24-Jan-2020 12:

Name: D YADAGIRI
RAO
Designation: Planning
Officer
Date: 28-Jan-2020 14:



On 13/12/2019 at 20:20
RELEASED Vide Proc No. 27/6/2020
The Technical Approved Plans by
HMUDA vide Lr. No. 028347/SK/P/14/16/HMDA/2009/2019
Dt. 23/12/19 for 5+5 floors duly
Collecting Rs. 2,13,895.00 vide Challans /
Rs. 07/18/2020 Dt. 26/1/2020
Receipt 644001836
building Permission fee of Rs. 65,715.00
and stamp duty of Rs. 1,18,100.00

Commissioner
Ameerapur Municipality
27/06/2020

Owner Signature	Architect Signature
Builder Signature	Structural Engineer Signature

Siddham Sainath
License No - BL/3351/2017
Valid Up To 01/05/2022