

[illegible]

1227	SHOP-8 REGA AREA = 27.78 SQ.M.	SHOP-9 REGA AREA = 27.78 SQ.M.	SHOP-10 REGA AREA = 27.78 SQ.M.
------	--------------------------------------	--------------------------------------	---------------------------------------

P. (PARKING)		BLO.	STAI
		COMM	
	3.28	3.50	
SHOP-2 UNIT AREA = 403.57 SQ. MFT.	11.37	SHOP-3 UNIT AREA = 430.00 SQ. MFT.	

D FLOOR PLAN (PARTIAL) & F.S.I AREA CALCULATION

100 CM. = 2.00 MT.

28.94 MT.

1.15 MT. HT PARAPET

2.00 MT. WIDE LANDING

STAIR 2.00 MT. WIDE

STAIR 2.00 MT. WIDE

UP DOWN

BLOCK-A

FOYER 4.20 X 7.09

FIRE LIFT 1.89 X 2.13

LIFT 1.89 X 2.13

TOLLET 1.500 X 0.60

SHOP-4 4.20 X 6.08

UNIT AREA = 2514 SQ.M.

[illegible]

The site plan shows a parking lot layout with the following units and dimensions:

- UNIT 1:** 10.00' x 12.00'
- UNIT 2:** 10.00' x 12.00'
			3.15	SHOP-23 DINT AREA= 20.00 SQ.MT. 7.40
			3.15	SHOP-22 DINT AREA= 20.00 SQ.MT. 7.40
			3.15	SHOP-21 DINT AREA= 20.00 SQ.MT. 7.40
			5.40	SHOP-20 DINT AREA= 20.00 SQ.MT. 7.40
			2.28	SHOP-19 DINT AREA= 20.00 SQ.MT.

The detailed site plan shows four shop units arranged in a 2x2 grid. Each unit is 3.08 x 12.27 meters. The units are labeled 'SHOP-8' and 'SHOP-10'. The parking spaces are labeled 'P1' through 'P16'. The dimensions of the units and parking spaces are provided. The total area of the site is 12.63 MT. The plan also shows the location of the existing building and the proposed development. The dimensions of the existing building are 5.40 x 10.72 meters. The plan also shows the location of the existing building and the proposed development. The dimensions of the existing building are 5.40 x 10.72 meters.

Unit	Dimensions (m)	Area (MT)
SHOP-8	3.08 x 12.27	38.34
SHOP-8	3.08 x 12.27	38.34
SHOP-10	3.08 x 12.27	38.34
SHOP-10	3.08 x 12.27	38.34
Total		12.63

[illegible][illegible]

AND FIRE PREVENTION AND FIRE SAFETY ACT, 2018.

- ROOF TOP SOLAR ENERGY INSTALLATION & GENERATION SHALL BE PROVIDED AS PER CLAUSE NO.17.5.1 OF G.C.D.C.R.-2017.
- THE GLAZED SURFACE AREA OF THE EXTERNAL FACADE SHALL BE NON REFLECTIVE AND PROVIDED UP TO MAX. OF 50% OF THE TOTAL SURFACE AREA OF EACH FACADE WITH THE PROVISION OF SAFETY RAILLING UP TO SILL LEVEL AS PER CLAUSE NO.13.13 OF G.C.D.C.R.-2017.

<u>LIFT CALCULATION</u> (BLOCK - A) TOTAL UNIT NO = 42 LESS 1ST & 2ND FLOOR UNIT = (42 - 8) = 34 UNIT PER 30 UNIT = 1 NO. LIFT OF 6 PERSON THEN: 34 UNIT = 1.13 NO. LIFT OF 2 PERSON PROP LIFT = 2 NO. & EACH 6 PERSON CAPACITY	
--	--

<u>LIFT CALCULATION</u> (BLOCK - B) TOTAL UNIT NO = 40 LESS 1ST & 2ND FLOOR UNIT = (40 - 6) = 34 UNIT PER 30 UNIT = 1 NO. LIFT OF 6 PERSON THEN: 34 UNIT = 1.13 NO. LIFT OF 2 PERSON THEN: 34 UNIT = 1.13 NO. LIFT OF 2 PERSON	
---	--

[illegible]

1ST FLOOR (S.P.)	SHOP	36	---	243.46	1362.13
	SHOP+RESI.	06	---	887.80	1131.28
2ND FLOOR	RESI.	---	12		1065.60
3RD FLOOR	RESI.	---	12		1065.60
4TH FLOOR	RESI.	---	12		1065.60
5TH FLOOR	RESI.	---	12		1065.60
6TH FLOOR	RESI.	---	12		1065.60
7TH FLOOR	RESI.	---	12		1065.60
8TH FLOOR	RESI.	---	12		1065.60
9TH FLOOR	RESI.	---	12		1065.60
10TH FLOOR	RESI.	---	12		1065.60
11TH FLOOR	RESI.	---	06		534.12
TOTAL	RESI.+COMM.	36	124		12617.93
COLOUR NOTE					
PROP. WORK 		PROP. DRAINAGE 			
CHARGABLE F.S.I. 					
R.C.C. STAIR DETAILS					

CLERK ENGINEER <i>(Signature)</i> JAYESH A. SHAH (AMC) Clerk of Works LNC No. CW0009220222 Dt. 23/02/2017	BAKULKUMAR J. MEVADA AMC LIC No. DEY1040151222 Loh Vas: Radhakrishna Temple, Al. P. Malan, Ta. Palanpur, Dist. Banaskantha-385000
CLERK OF WORKS <i>देवदुलगा</i> DEVELOPERS	
(१) मजूर देवदुलगा परत (२) मजरीवाडा न्यायस्थान परत (३) सॅन्डरा शहरनामगा परत (४) मागीरा शांतिवादा परत (५) कसबा चकम्बे गांधी (६) दिनेशा गोकुला परत (७) कुठे निमाळ येत.खेलपी ओ नामाजी गोमीराल पेडीना वादी गोमीराल श्री लॉफे कंडावाकर भगवती (८) गहू लोहेनकुमार सिनीहाल (९) दाम रिपिण्णभार वल्लर <i>(Signature)</i> मुलीका नागामी कु.मु. तारीके (१०) शेंकटजी गोदारभागा परत (११) दिदीया झझागा परत	
OWNER	
<i>P.P. Patel</i> PAVAN BHARATPATI PATEL Supervisor Grade - I Lic No.: 001SR102510283 G-04, Shayona Shikhar, Gota, Ahmedabad - 382481.	
S.O.R.	

PROP. BUILT UP AREA CALC. TYPICAL FLR:-
2ND,3RD,4TH,6TH,7TH,9TH,10TH FLOOR:-
28.94 X 15.91 X 3 = 1381.31 SQ. MT.
LESS (1) 4.20 X 1.71 X 1 = 07.18 SQ. MT.
(2) 3.45 X 3.15 X 2 = 65.20 SQ. MT.
(3) 3.79 X 4.20 X 2 = 31.84 SQ. MT.
TOTAL = 104.22 SQ. MT.
NET BUILT UP AREA ON TYPICAL FLOOR ...
= 1277.09 SQ. MT.

CARPET AREA (RERA) CALC. -BLOCK-A
FLAT NO.:-[201 TO 1001,202 TO 1002]
FLAT NO.:-[203 TO 1003,204 TO 1004]
(1) 2.44 X 4.98 = 12.15
(2) 4.15 X 1.52 = 06.31
(3) 3.45 X 6.18 = 21.32
(4) 5.38 X 1.20 = 06.46
(5) 6.28 X 5.08 = 31.90
TOTAL = 78.14
WASH AREA
(A) 2.13 X 1.52 = 03.24
BALCONY AREA
(B) 3.35 X 1.20 = 04.02

CARPET AREA (RERA) CALC. -BLOCK-B
FLAT NO.:-[201 TO 1001,202 TO 1002]
FLAT NO.:-[203 TO 1003,204 TO 1004]
(1) 4.98 X 2.44 = 12.15
(2) 1.52 X 4.15 = 06.31
(3) 3.18 X 3.45 = 21.32
(4) 1.20 X 5.38 = 06.46
(5) 5.08 X 6.27 = 31.90
TOTAL = 78.14
WASH AREA
(A) 1.52 X 2.13 = 03.24
BALCONY AREA
(B) 1.20 X 3.35 = 04.02

CARPET AREA (RERA) CALC. -BLOCK-C
FLAT NO.:-[201 TO 1001,202 TO 1002]
FLAT NO.:-[203 TO 1003,204 TO 1004]
(1) 4.98 X 2.44 = 12.15
(2) 1.52 X 4.15 = 06.31
(3) 3.18 X 3.45 = 21.32
(4) 1.20 X 5.38 = 06.46
(5) 5.08 X 6.27 = 31.90
TOTAL = 78.14
WASH AREA
(A) 1.52 X 2.13 = 03.24
BALCONY AREA
(B) 1.20 X 3.35 = 04.02








UNITS AREA CALC. -BLOCK-A
FLAT NO.:-[202 TO 1002] [203 TO 1003]
(A) 3.45 X 6.38 = 22.01
(B) 6.48 X 7.96 = 51.58
(C) 2.44 X 2.08 = 05.08
(D) 2.34 X 2.59 = 06.06
(E) 2.44 X 1.71 = 04.17
TOTAL = 88.90

UNITS AREA CALC. -BLOCK-B
FLAT NO.:-[201 TO 2001] [204 TO 2004]
(A) 3.45 X 6.38 = 22.01
(B) 6.48 X 7.96 = 51.58
(C) 2.44 X 1.85 = 04.51
(D) 2.34 X 4.53 = 10.60
TOTAL = 88.70

UNITS AREA CALC. -BLOCK-C
FLAT NO.:-[201 TO 1001] [202 TO 1002]
(A) 6.38 X 3.45 = 22.01
(B) 7.96 X 6.48 = 51.58
(C) 1.85 X 2.44 = 04.51
(D) 4.53 X 2.34 = 10.60
TOTAL = 88.70










UNITS AREA CALC. -BLOCK-B+C
FLAT NO.:-[202 TO 1002] [203 TO 1003]
(A) 6.38 X 3.45 = 22.01
(B) 7.96 X 6.48 = 51.58
(C) 2.58 X 2.34 = 06.04
(D) 3.80 X 2.44 = 09.27
TOTAL = 88.90

UNITS AREA CALC. -BLOCK-B+C
FLAT NO.:-[202 TO 1002] [203 TO 1003]
(A) 6.38 X 3.45 = 22.01
(B) 7.96 X 6.48 = 51.58
(C) 2.58 X 2.34 = 06.04
(D) 3.80 X 2.44 = 09.27
TOTAL = 88.90



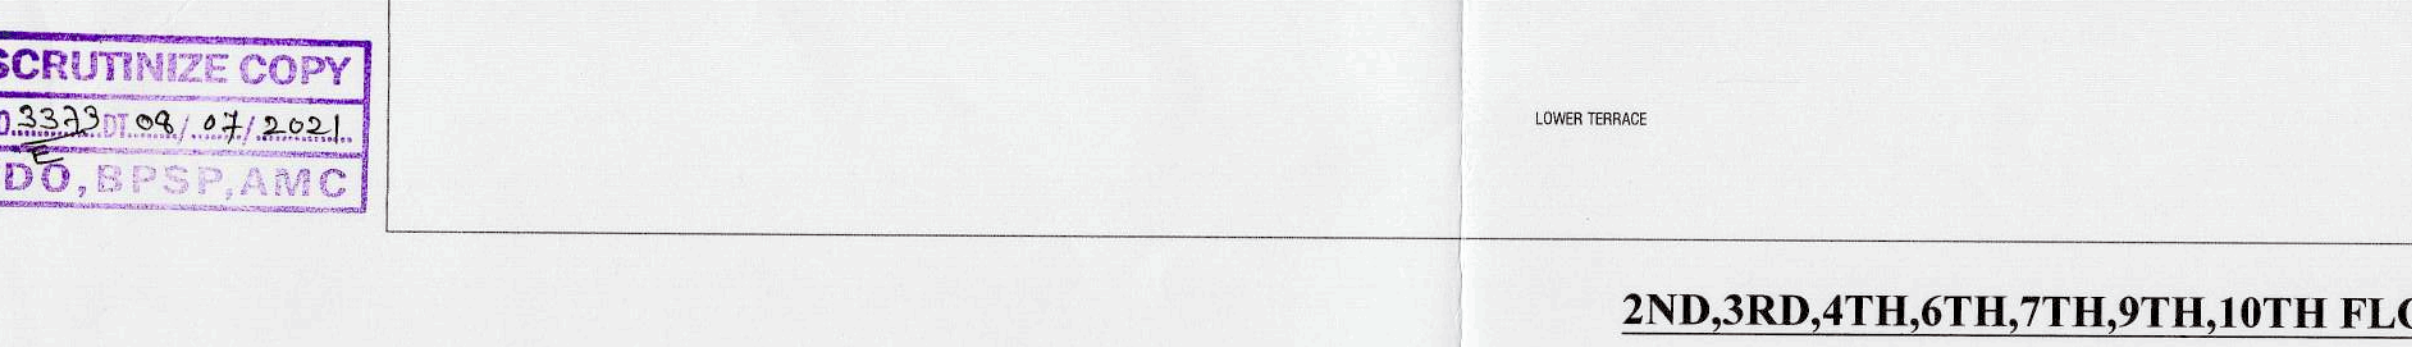
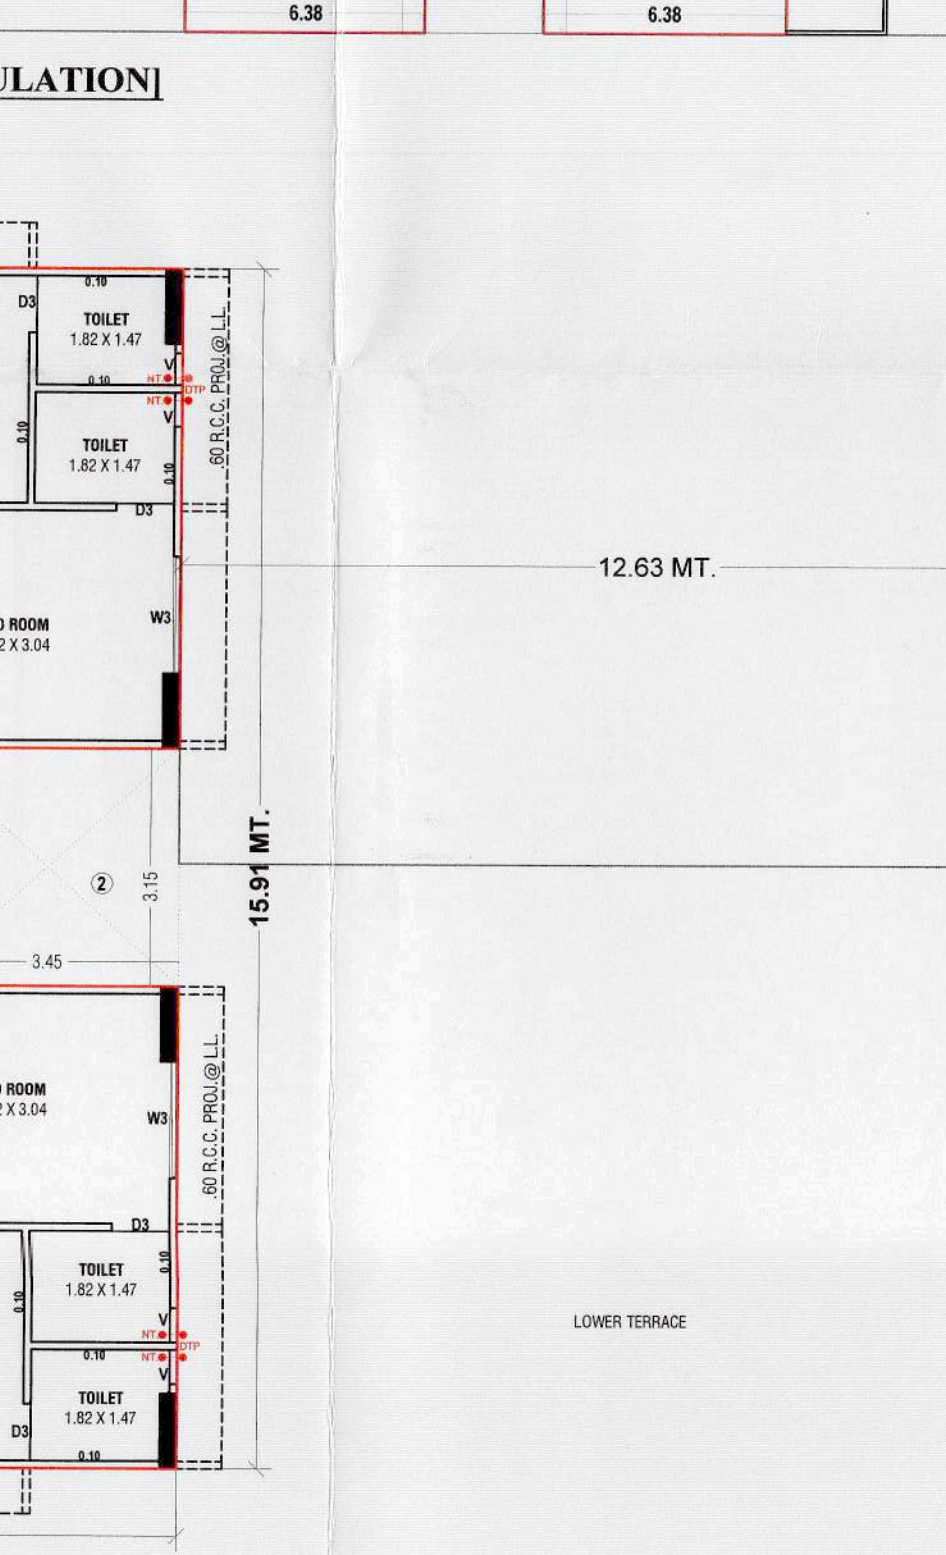
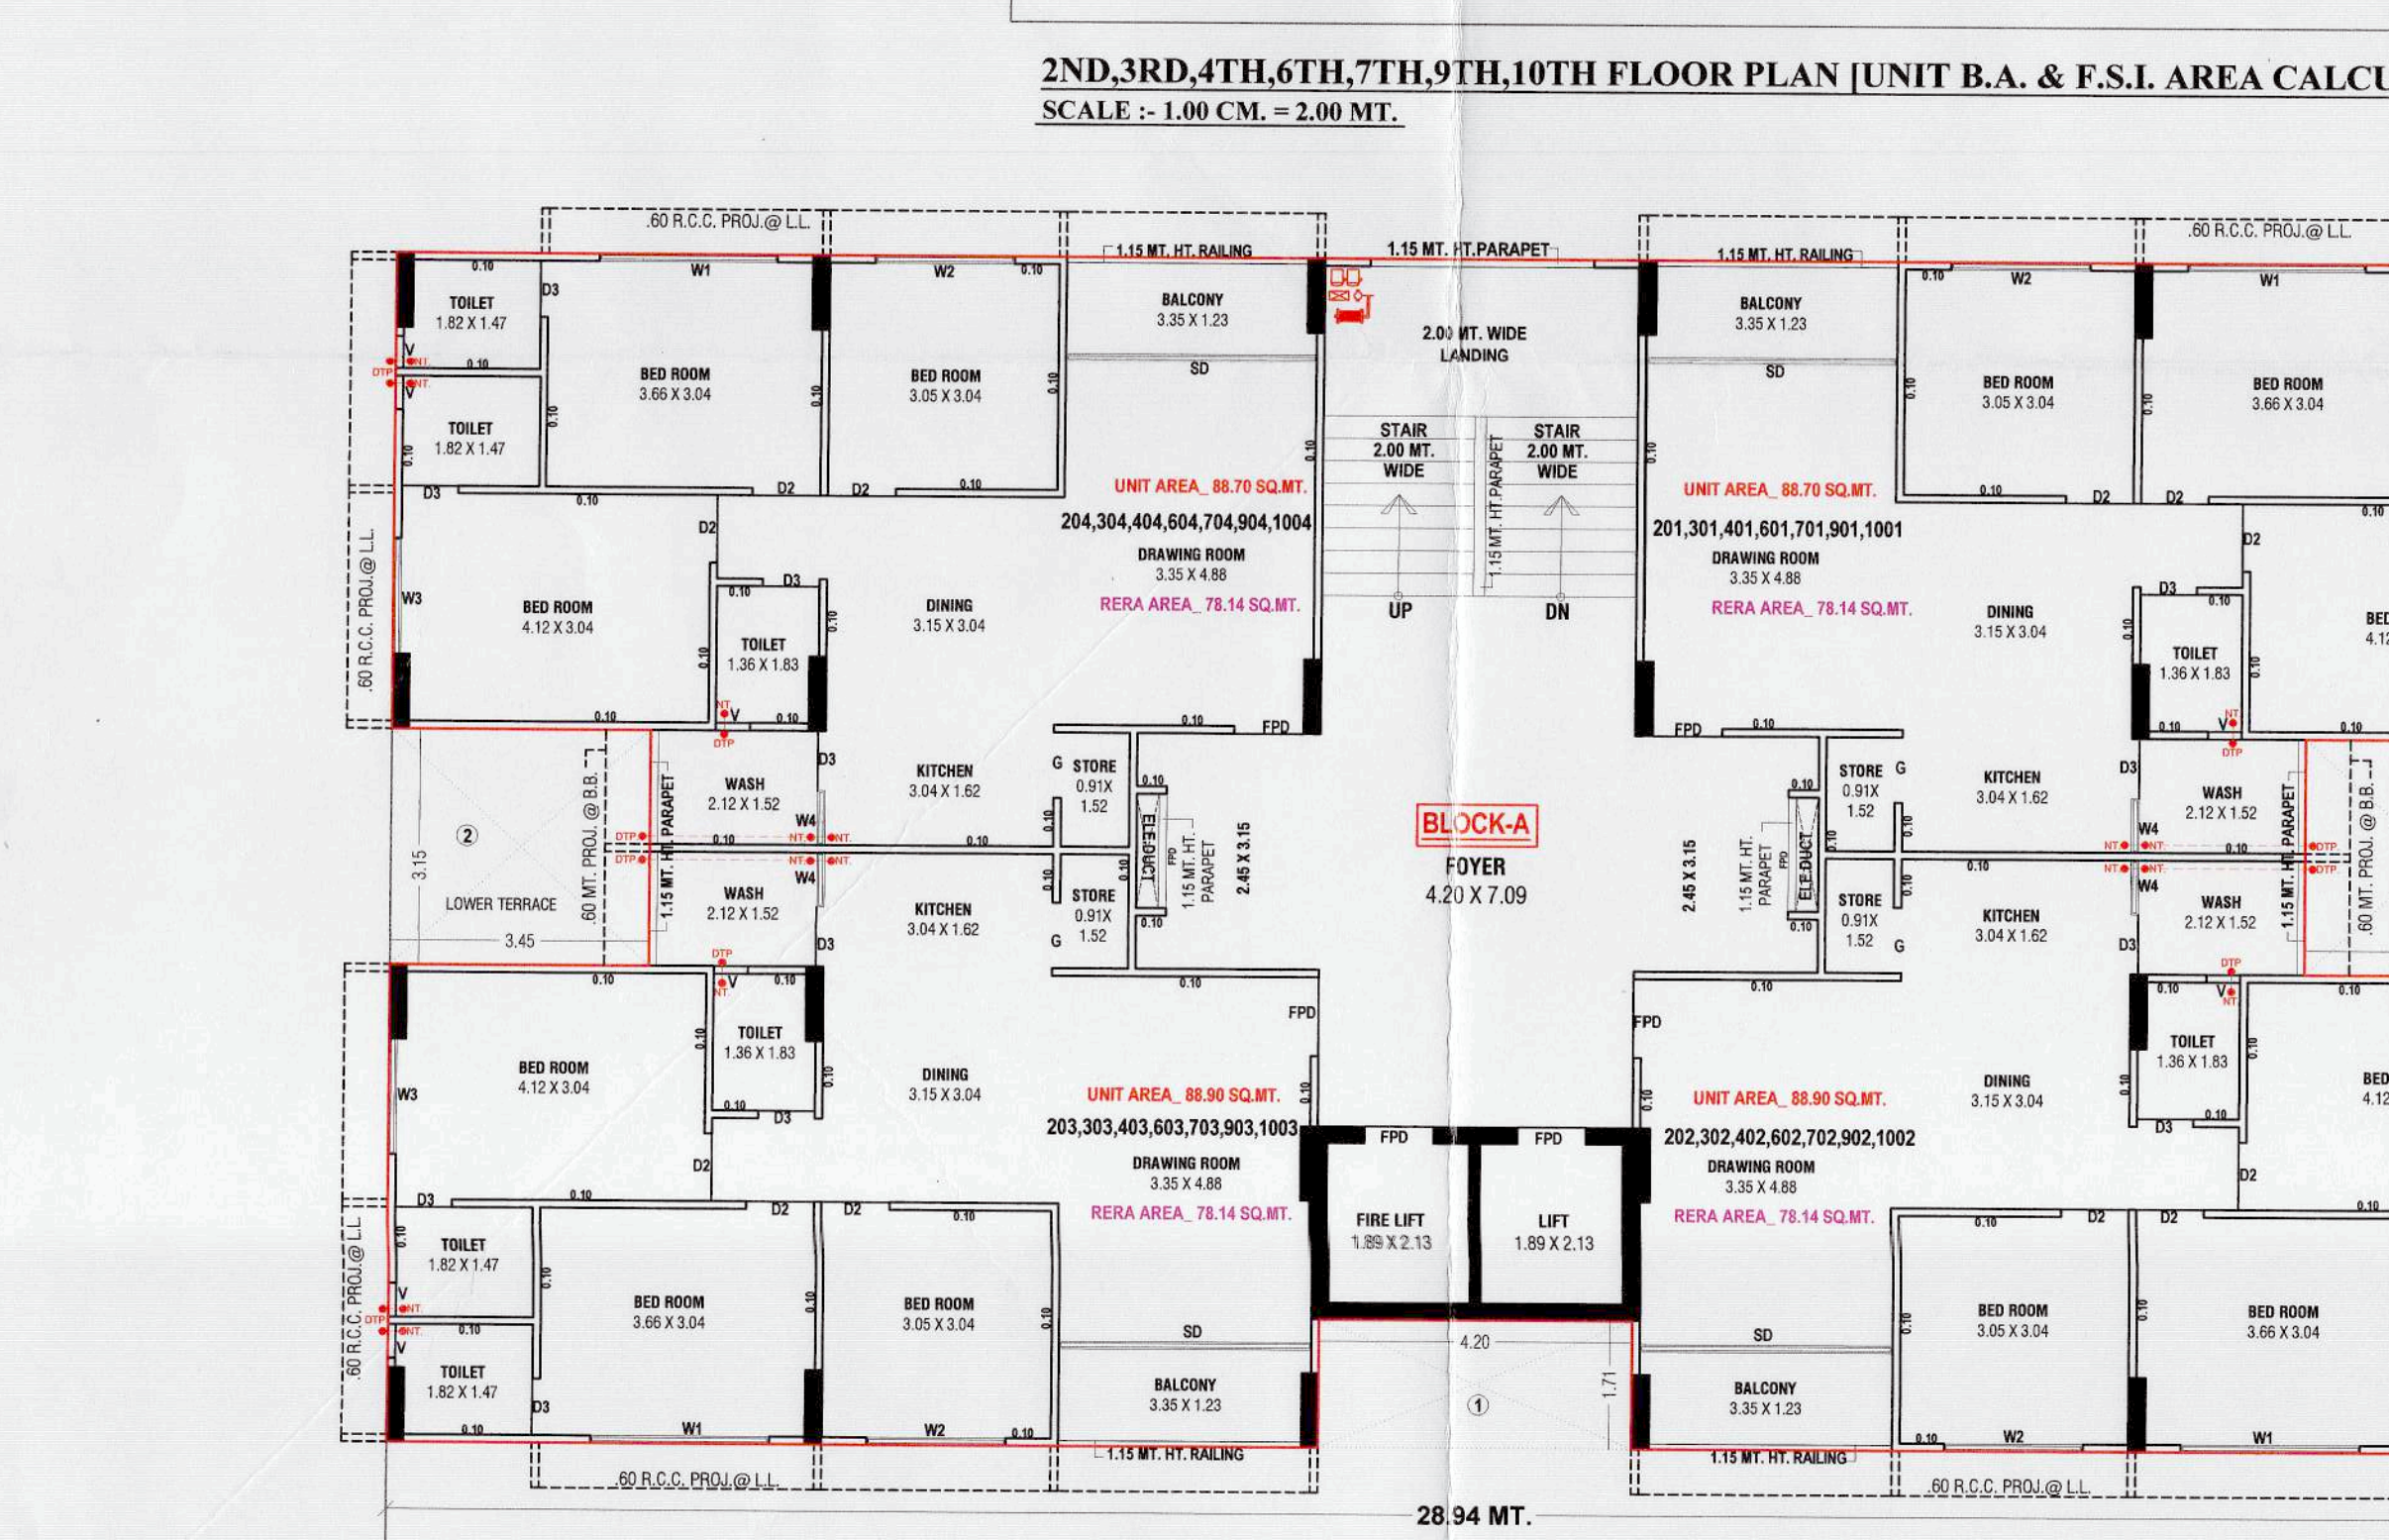
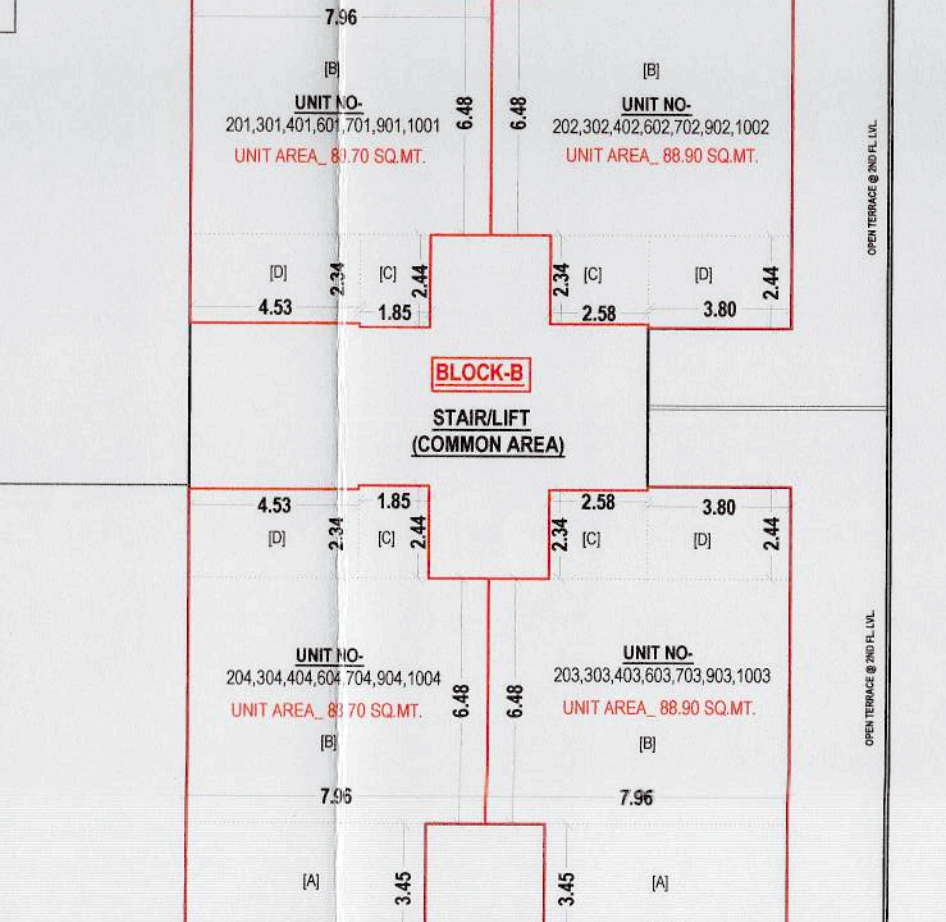
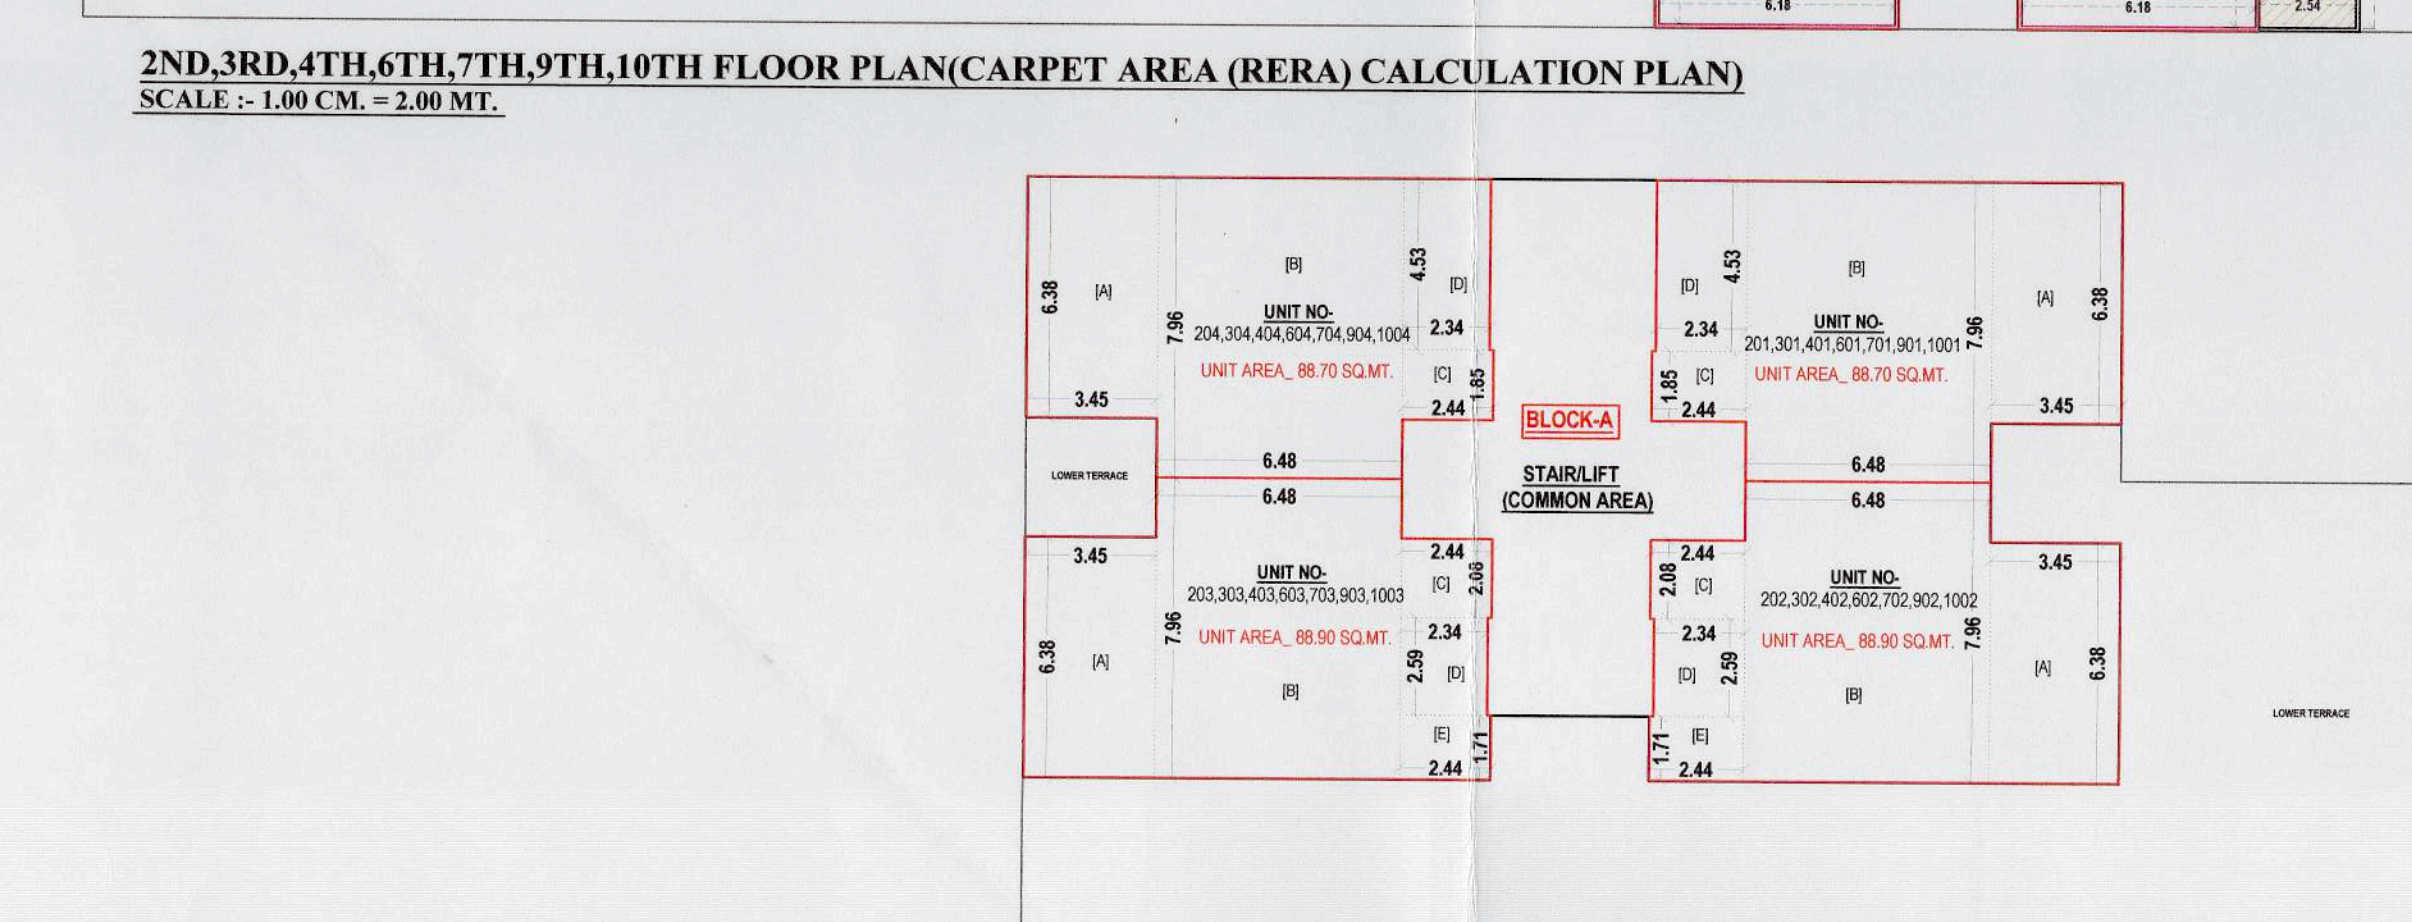
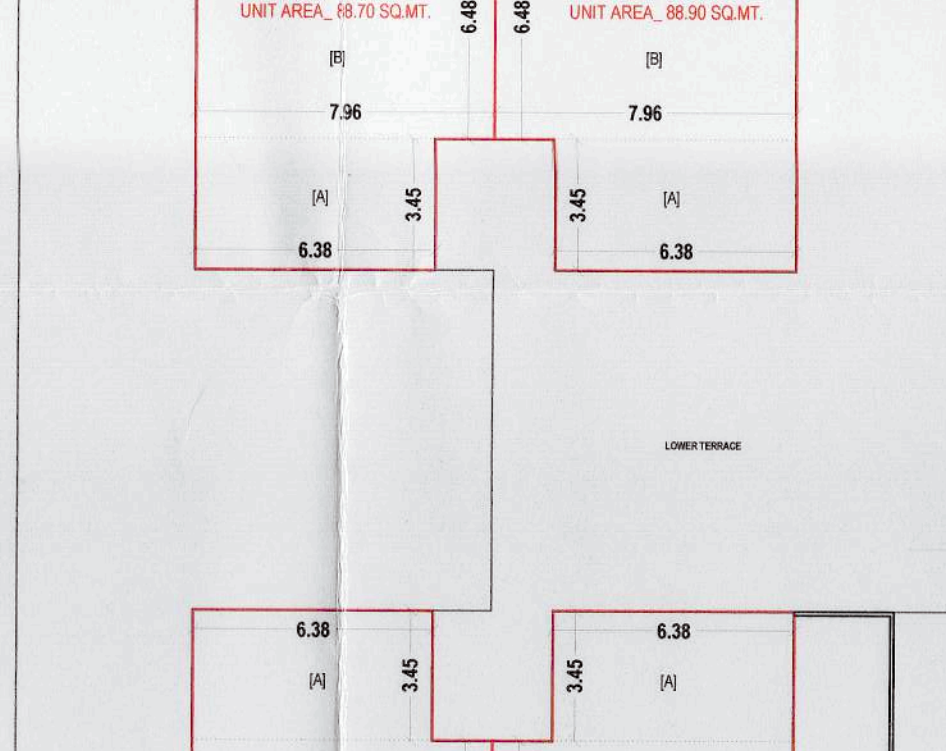
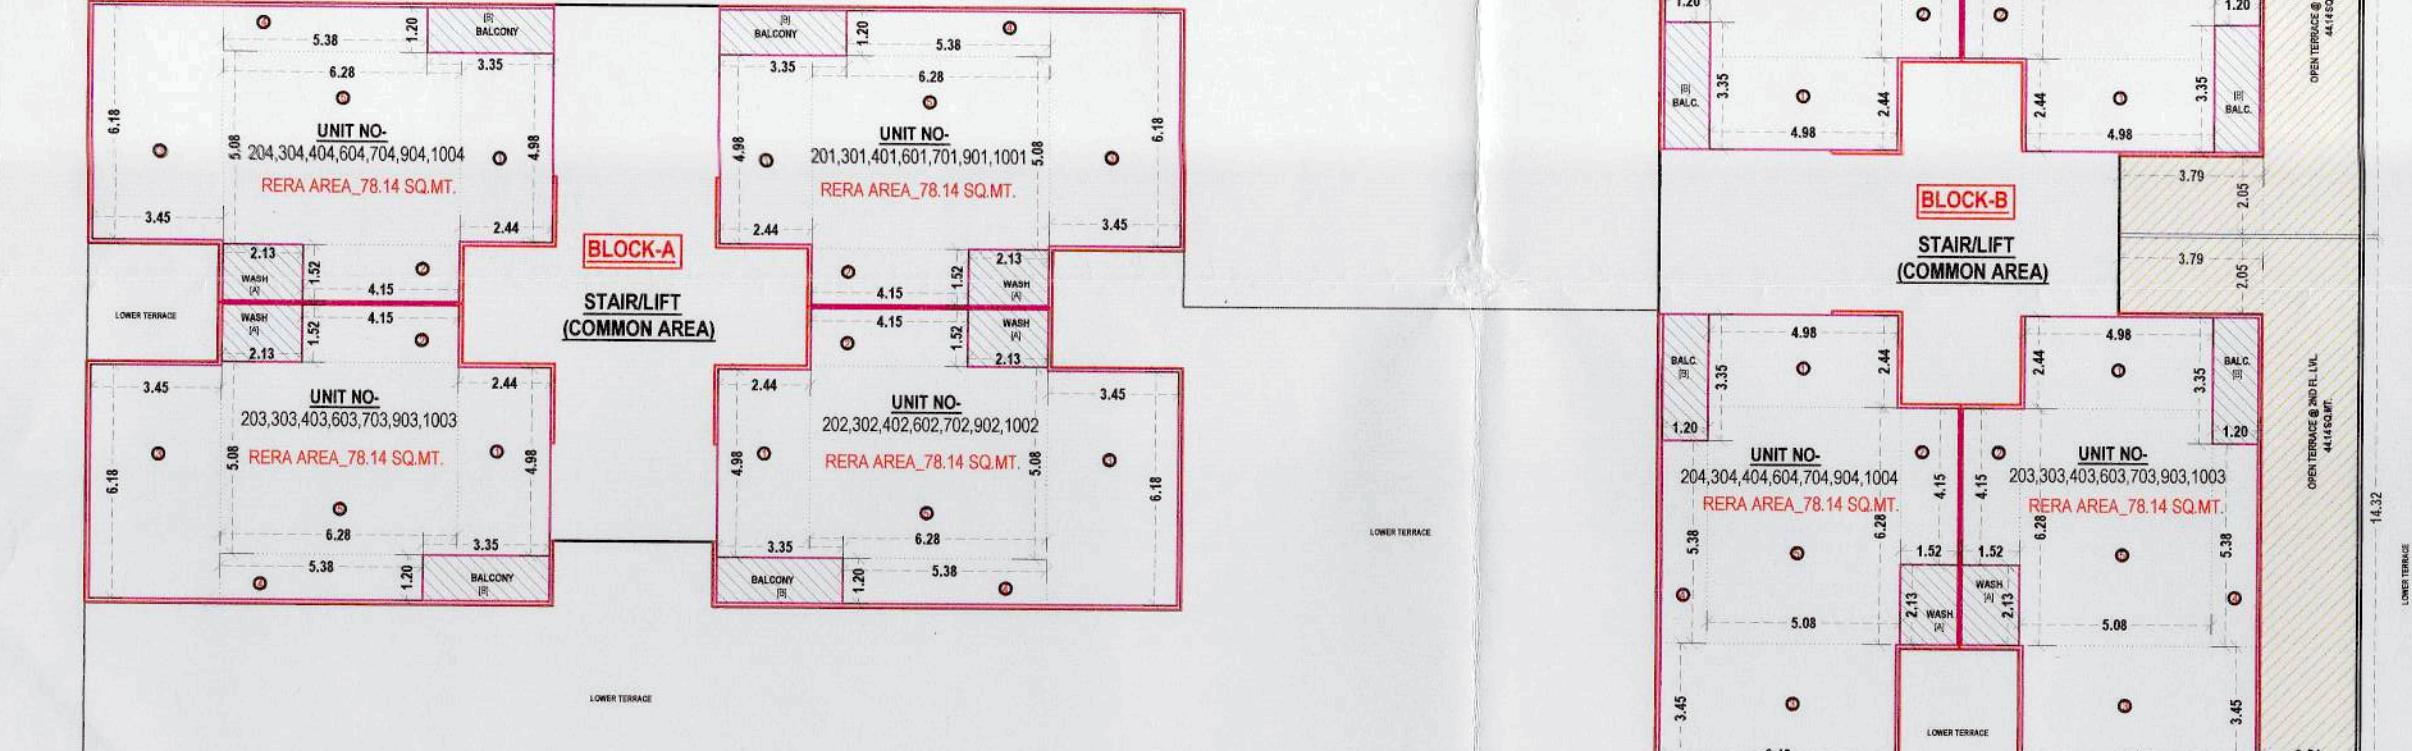


2ND,3RD,4TH,6TH,7TH,9TH,10TH FLOOR PLAN








2ND,3RD,4TH,6TH,7TH,9TH,10TH FLOOR PLAN

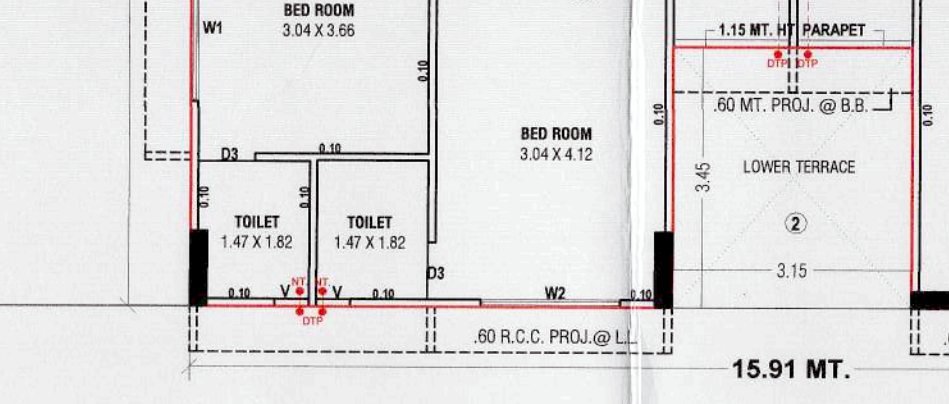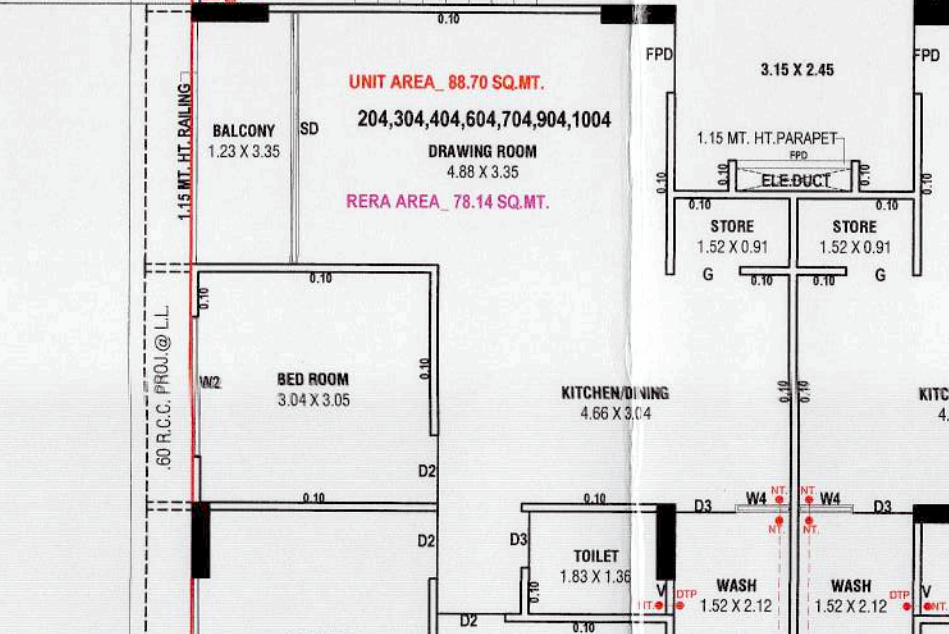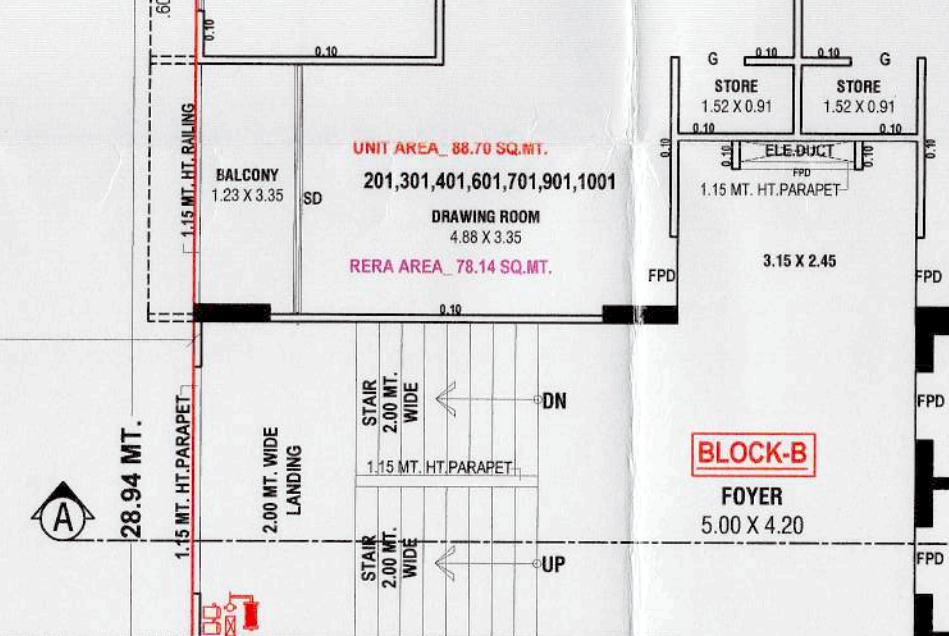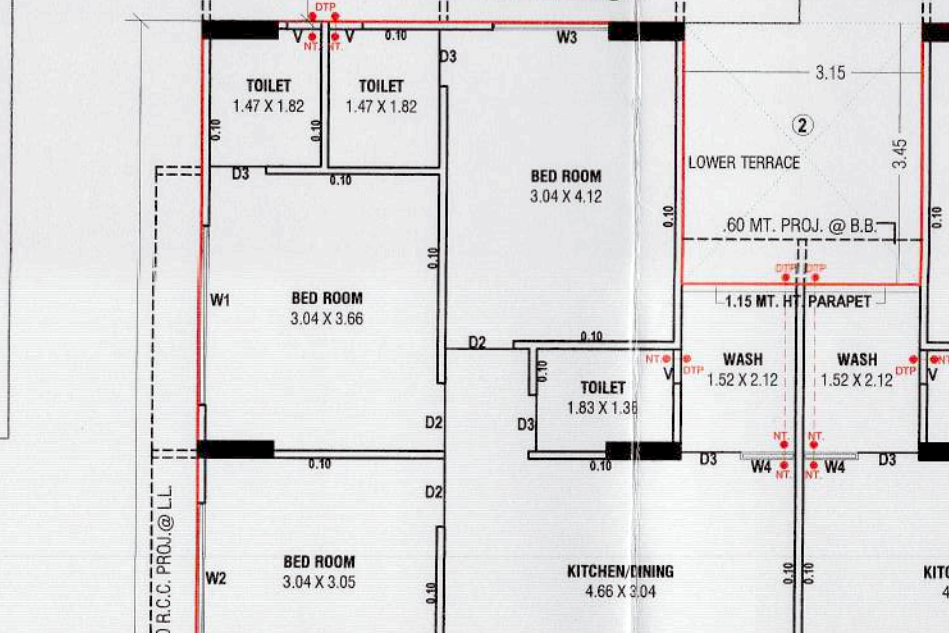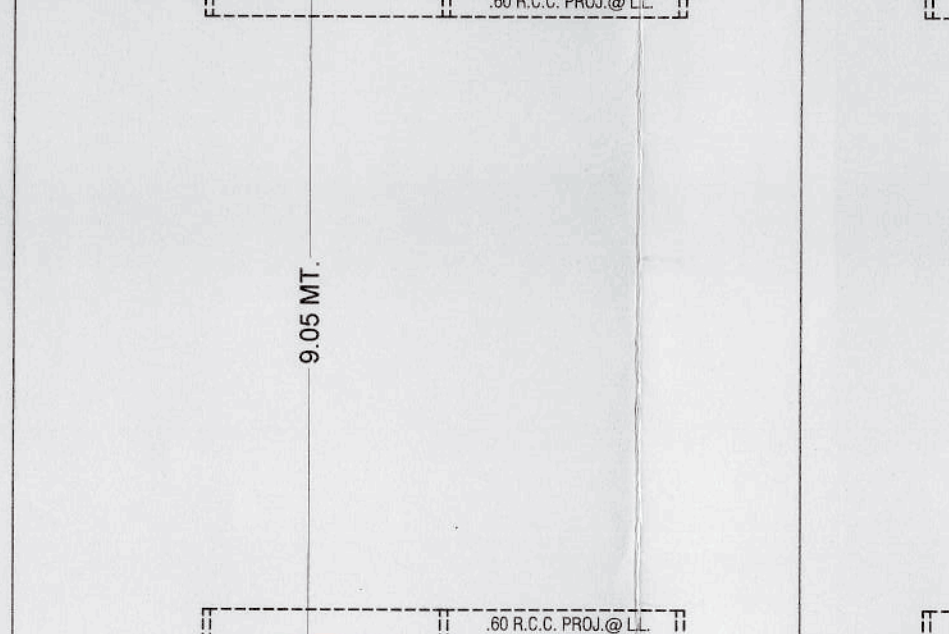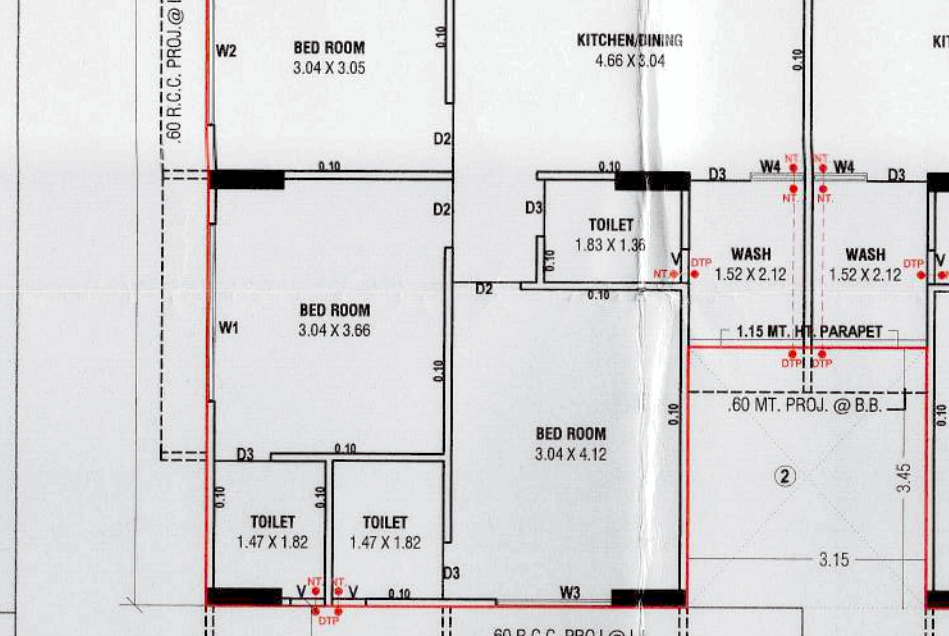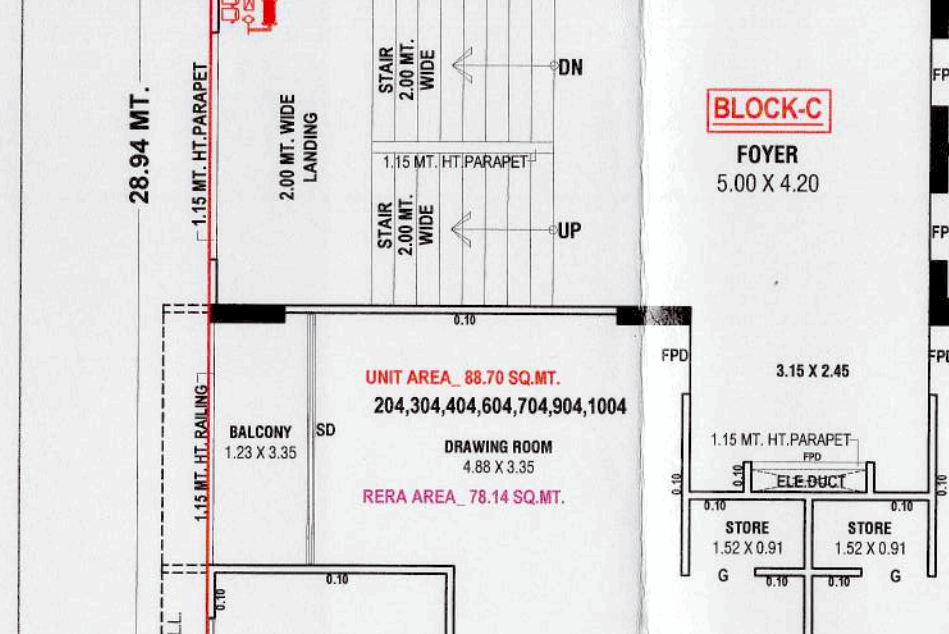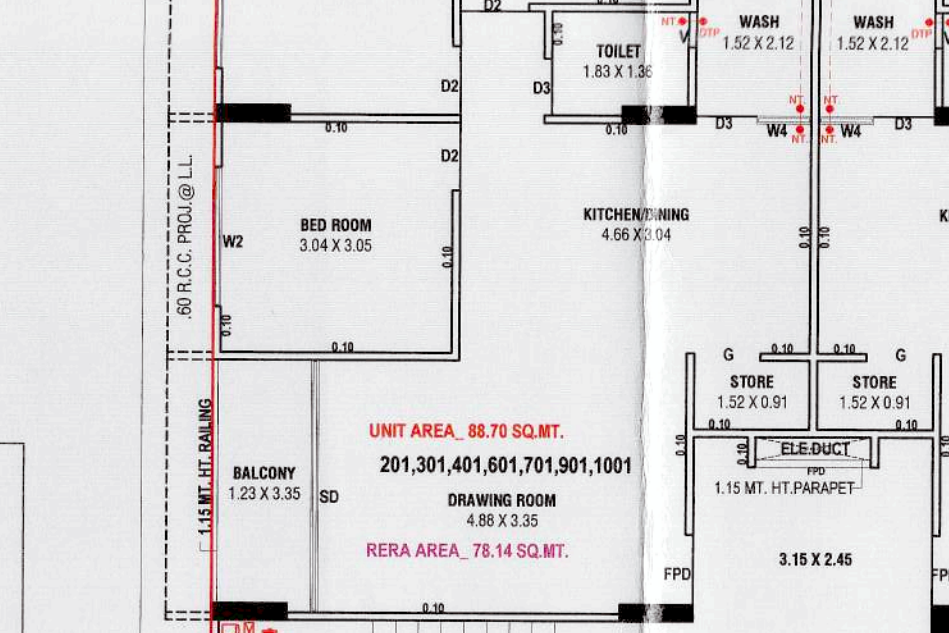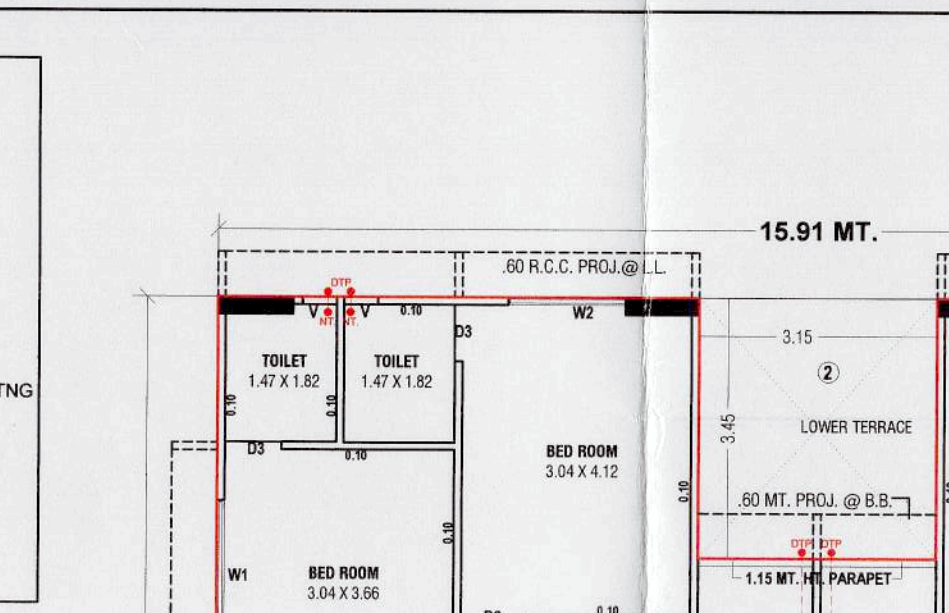

2ND,3RD,4TH,6TH,7TH,9TH,10TH FLOOR PLAN

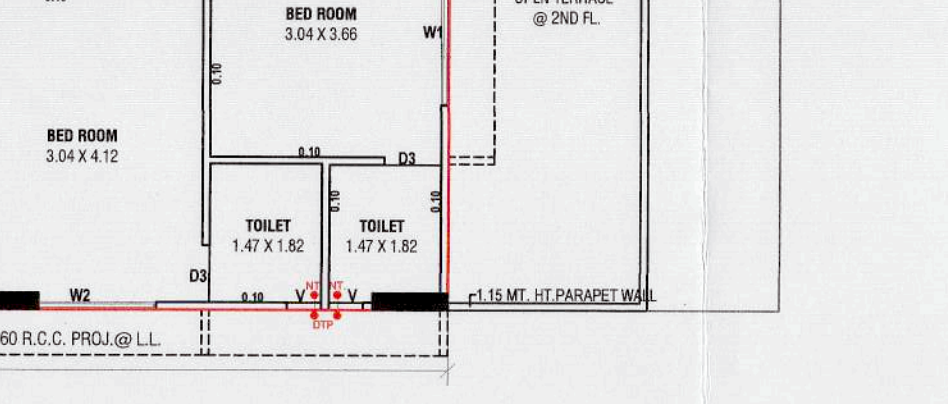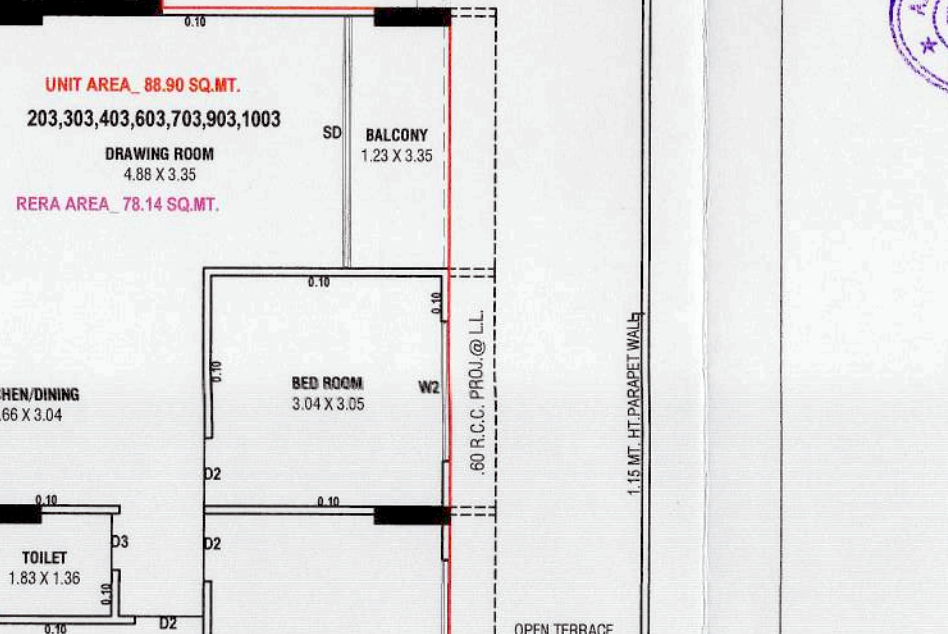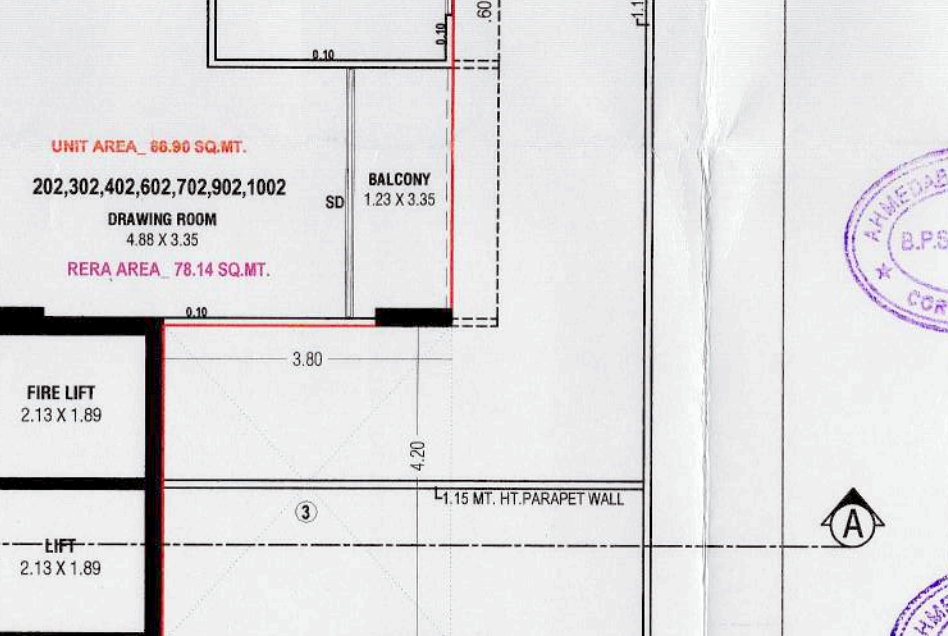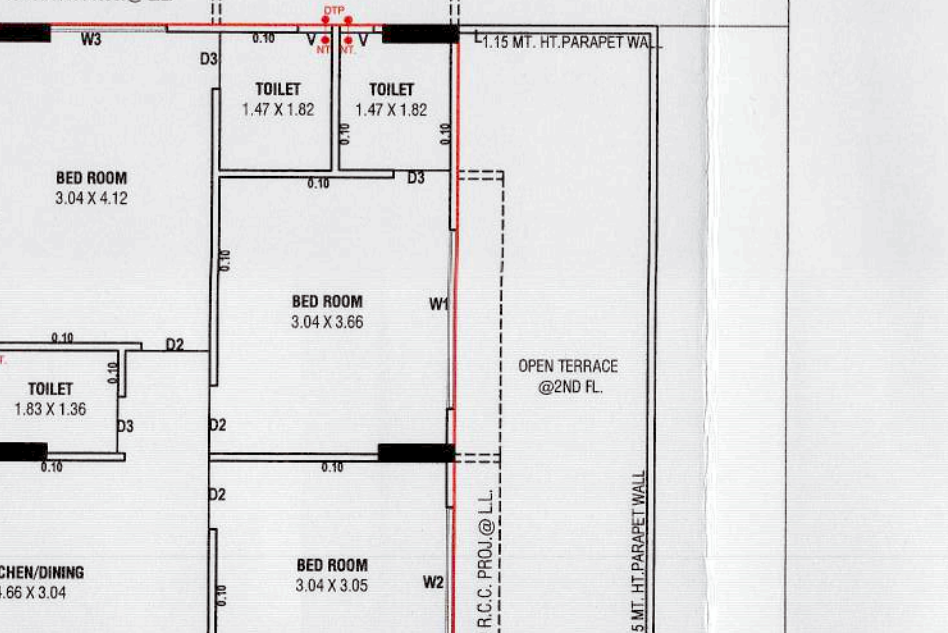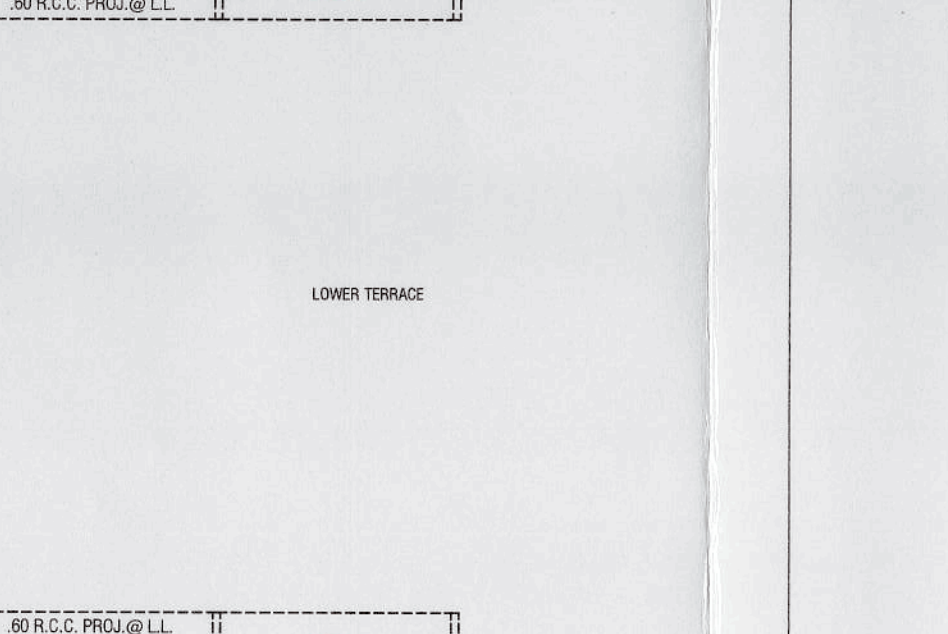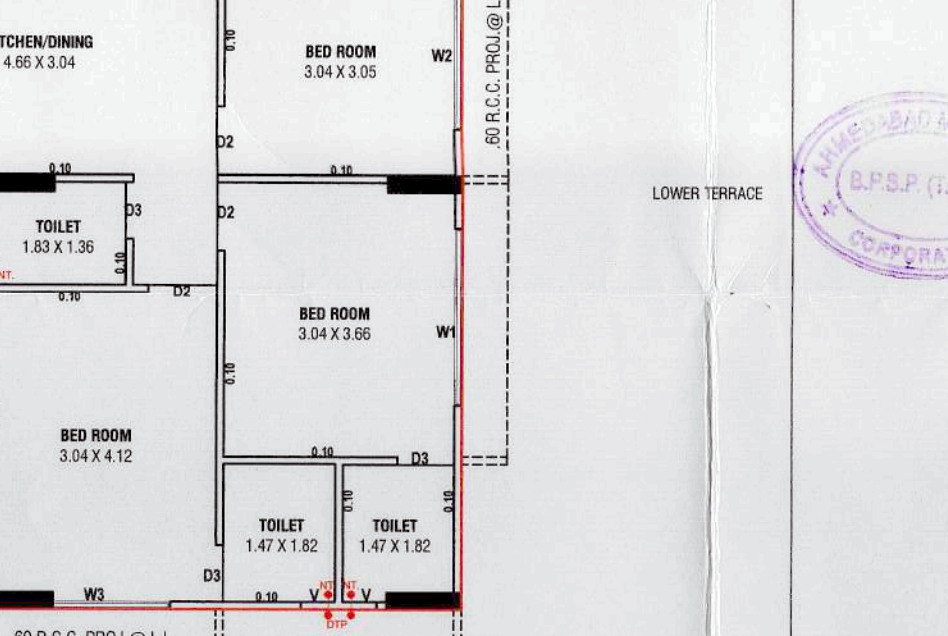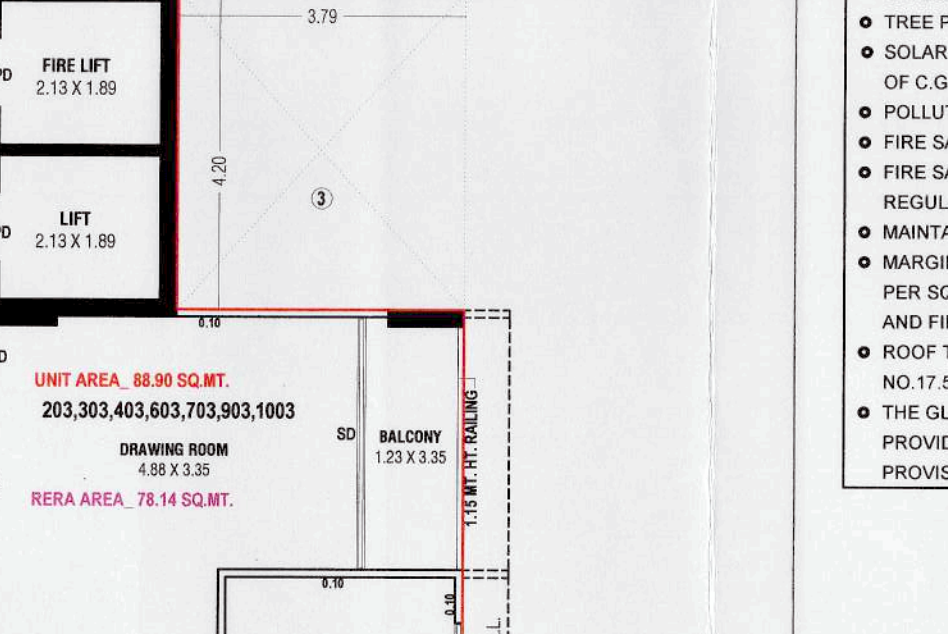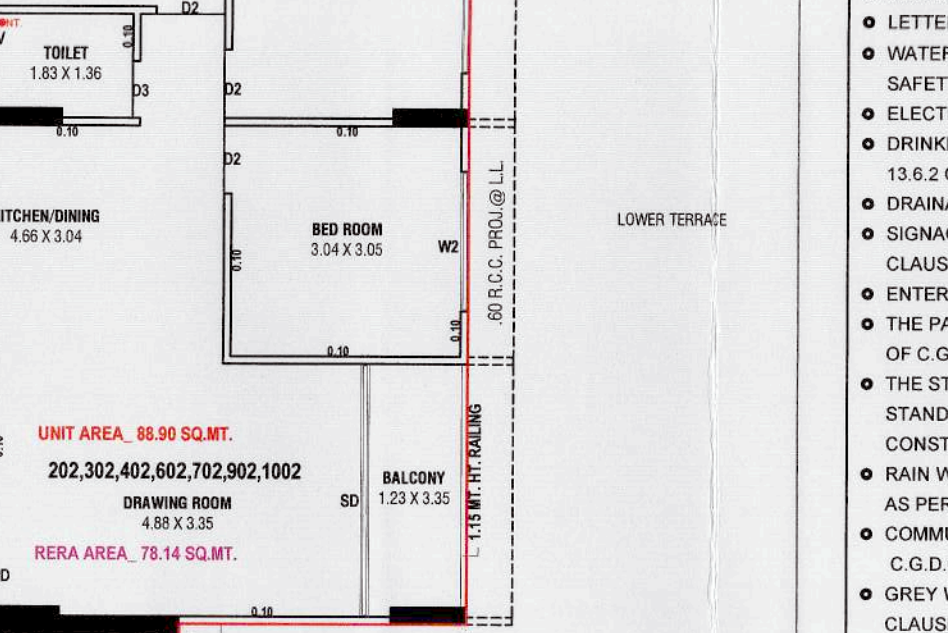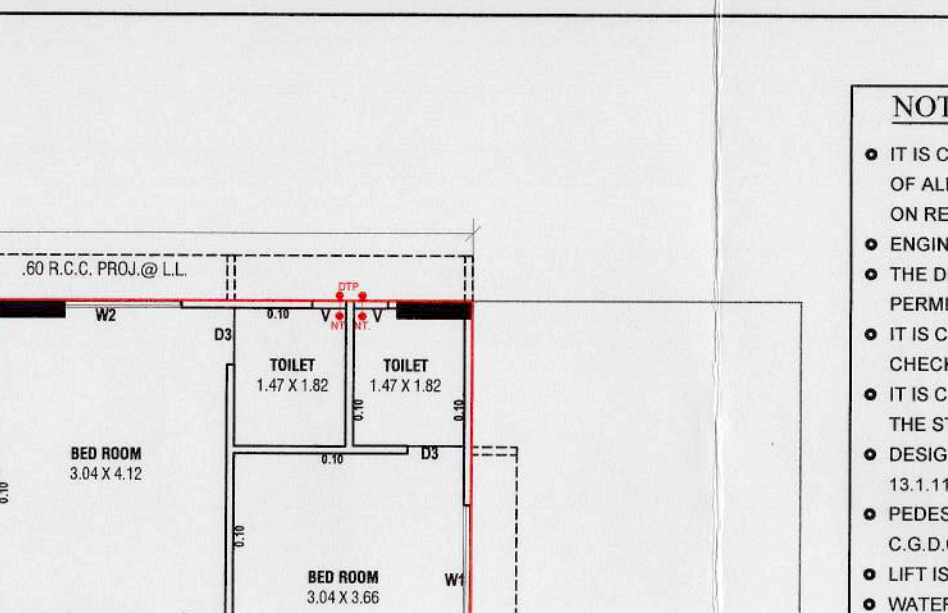

2ND,3RD,4TH,6TH,7TH,9TH,10TH FLOOR PLAN

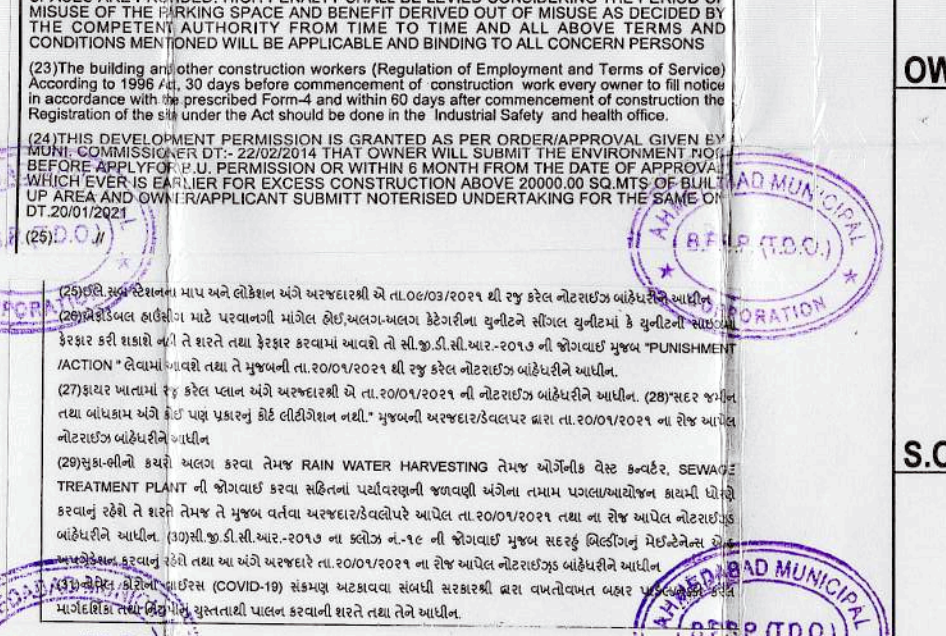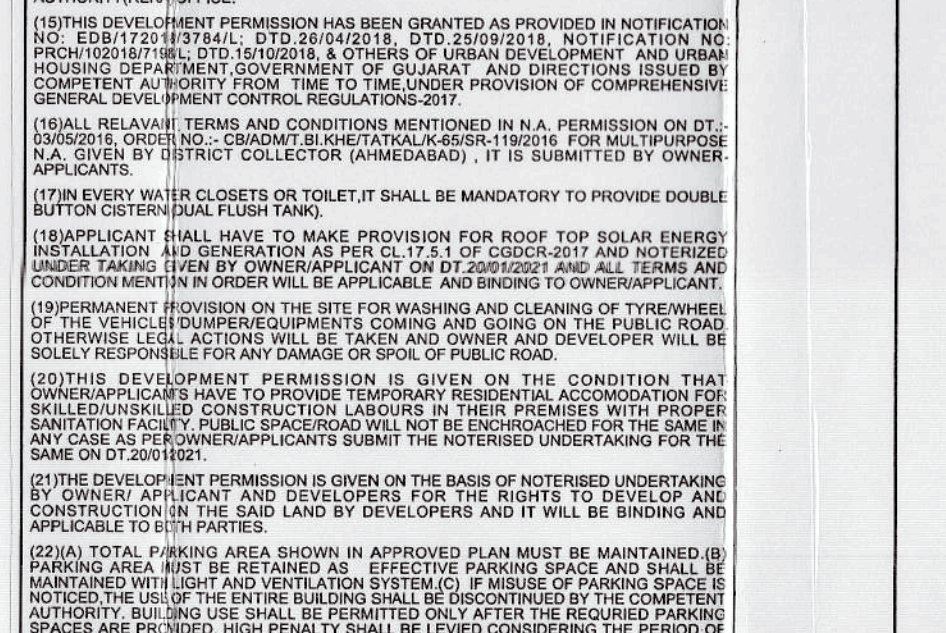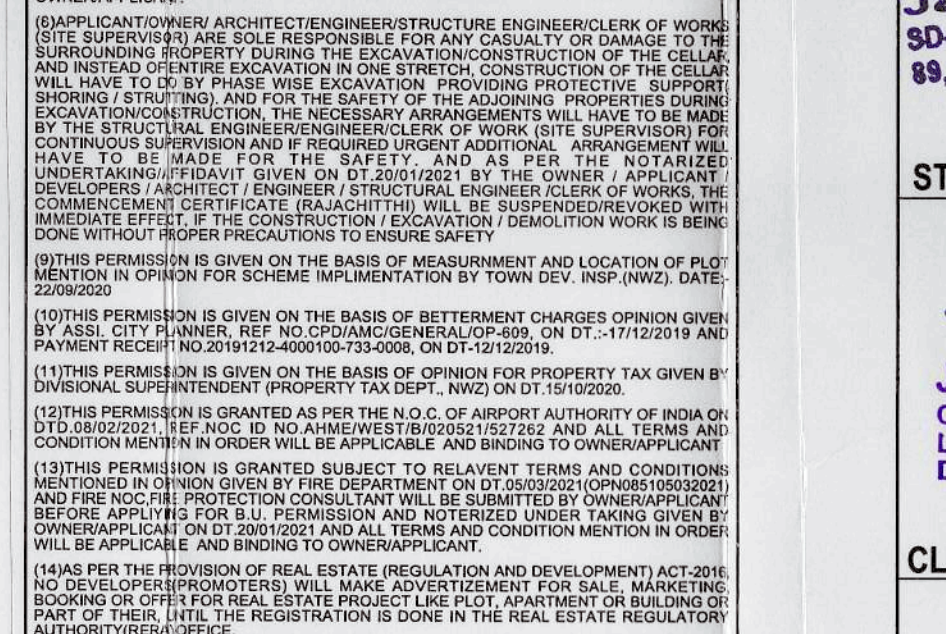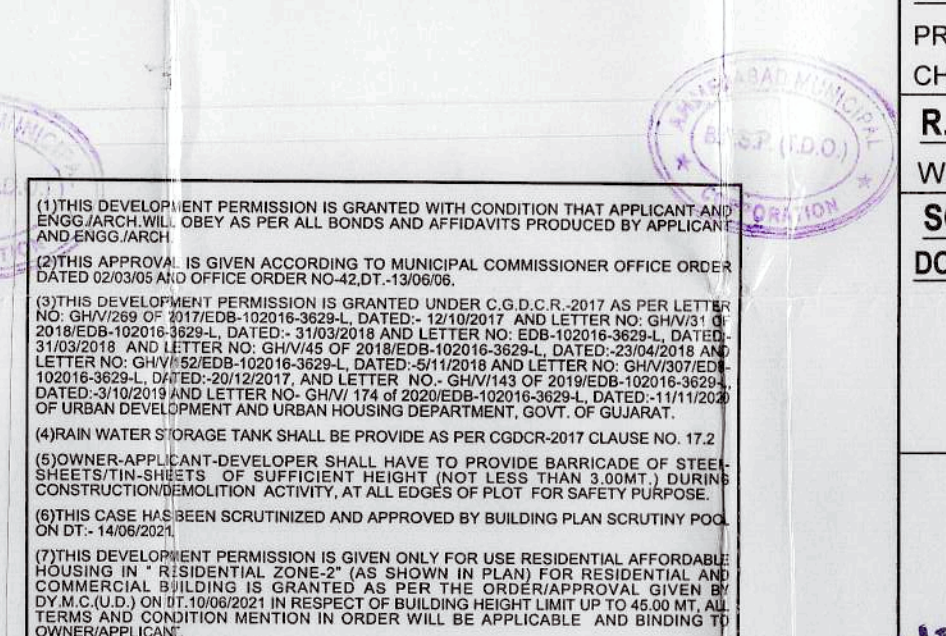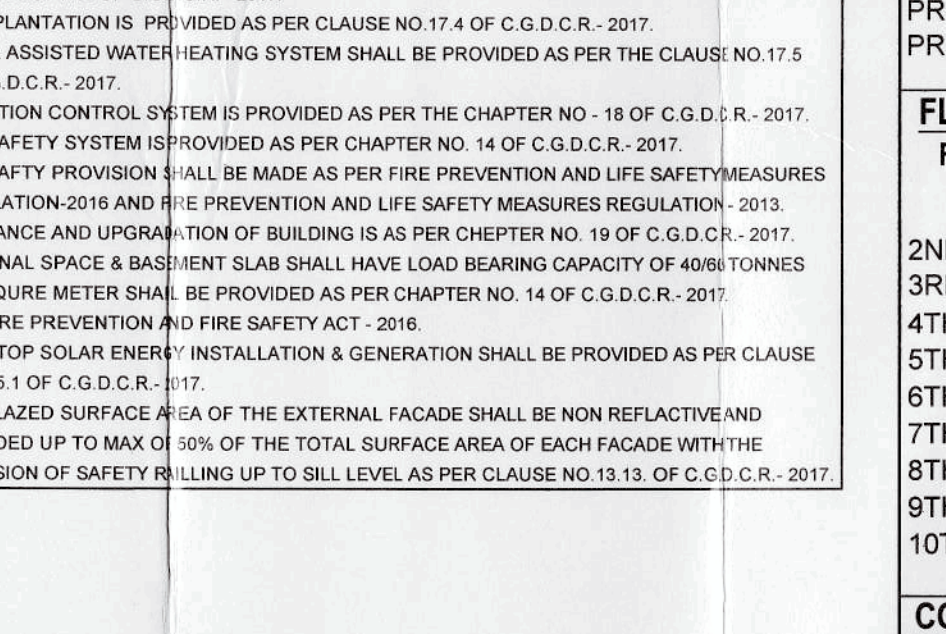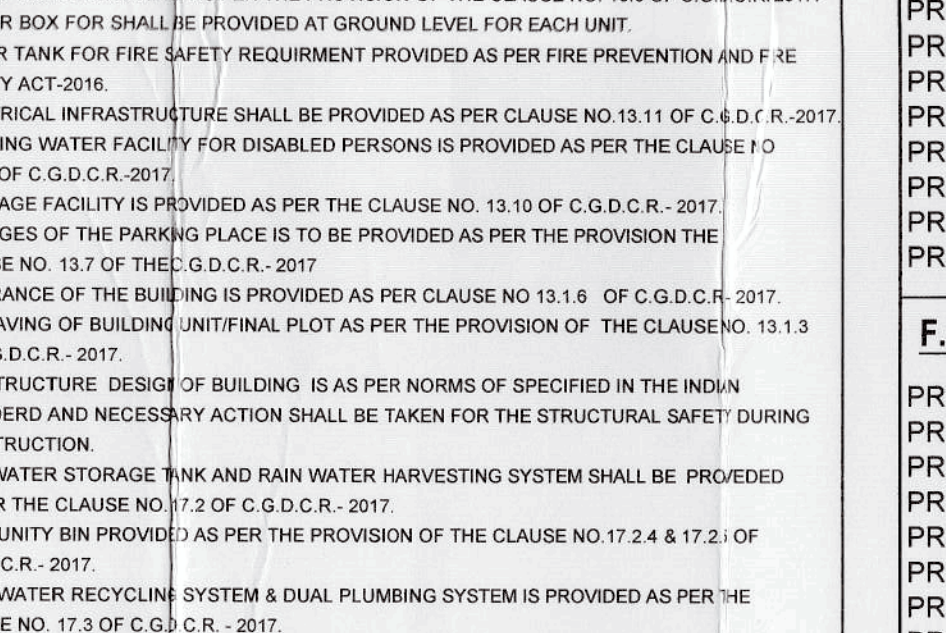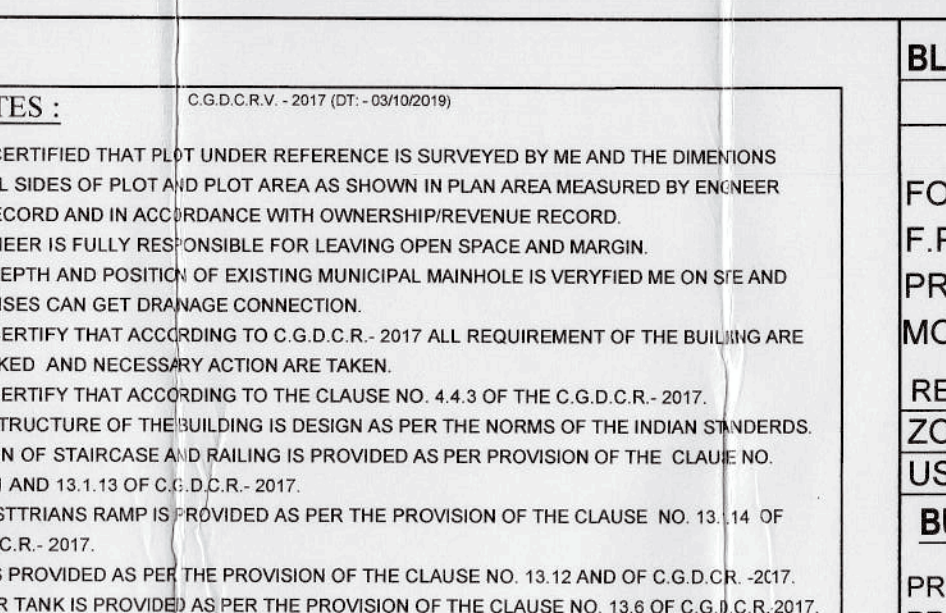

2ND,3RD,4TH,6TH,7TH,9TH,10TH FLOOR PLAN

BLOCK - A+B+C SHEET NO:- 7/9
2ND TO 10TH FLOOR PLAN
PLAN SHOWING PROP. AFFORDABLE HOUSING
FOR RESI.+COMM.BUILDING ON S.P. NO.-188/1/1 OF
F.P.NO.-188/1/1 OF T.P.S.NO.-56,(SOLA.GOTA,OGNAG)
PRELIMINARY (R.S.NO.-454+455+456,O.P.NO.-190),
MOJE:-GOTA,TAL:-GHATLODIYA,DIST:-AHMEDABAD
RESIDENTIAL AFFORDABLE HOUSING PROJECT
ZONE - RESIDENCE 2(R2) SCALE: 1.00cm=1.00mts.
USE : RESIDENCE + DWELING - 3 (RAH)

BUILT UP AREA TABLE	SQ.MTRS.
PROPOSED B.A. ON 2ND FLR.....	1277.09
PROPOSED B.A. ON 3RD FLR.....	1277.09
PROPOSED B.A. ON 4TH FLR.....	1277.09
PROPOSED B.A. ON 5TH FLR.....	1322.11
PROPOSED B.A. ON 6TH FLR.....	1277.09
PROPOSED B.A. ON 7TH FLR.....	1277.09
PROPOSED B.A. ON 8TH FLR.....	1322.11
PROPOSED B.A. ON 9TH FLR.....	1277.09
PROPOSED B.A. ON 10TH FLR.....	1277.09

F.S.I. AREA TABLE	SQ.MTRS.
PROPOSED F.S.I. AREA ON 2ND FLR.....	1065.60
PROPOSED F.S.I. AREA ON 3RD FLR.....	1065.60
PROPOSED F.S.I. AREA ON 4TH FLR.....	1065.60
PROPOSED F.S.I. AREA ON 5TH FLR.....	1065.60
PROPOSED F.S.I. AREA ON 6TH FLR.....	1065.60
PROPOSED F.S.I. AREA ON 7TH FLR.....	1065.60
PROPOSED F.S.I. AREA ON 8TH FLR.....	1065.60
PROPOSED F.S.I. AREA ON 9TH FLR.....	1065.60
PROPOSED F.S.I. AREA ON 10TH FLR.....	1065.60

FLOOR AREA TABLE	USE	EQ.TENA	COMM.	RESI.	SQ.MTRS.	FLOOR AREA
2ND FLOOR	RESI.	---	12	12	1065.60	
3RD FLOOR	RESI.	---	12	12	1065.60	
4TH FLOOR	RESI.	---	12	12	1065.60	
5TH FLOOR	RESI.	---	12	12	1065.60	
6TH FLOOR	RESI.	---	12	12	1065.60	
7TH FLOOR	RESI.	---	12	12	1065.60	
8TH FLOOR	RESI.	---	12	12	1065.60	
9TH FLOOR	RESI.	---	12	12	1065.60	
10TH FLOOR	RESI.	---	12	12	1065.60	

COLOUR NOTE
PROP. WORK --- PROP. DRAINAGE ---
CHARGEABLE F.S.I. ---

R.C.C. STAIR DETAILS
WIDTH: 2.00 M X 1.60 M. TREAD: 0.30 M. RISER: 0.15 M.

SCHEDULE OF OPENING	DOOR	WINDOW
FPD	1.10 X 2.13	W1 2.37 X 1.68 (with safety grill)
D2	0.91 X 2.13	W2 1.80 X 1.68 (with safety grill)
D3	0.78 X 2.13	W3 1.52 X 1.68 (with safety grill)
SD	3.35 X 2.13	V 0.72 X 0.70
		V 0.60 X 0.90

Jayesh D. Desai
50-1 LIC No. 0019200220022
Sd/- Jayesh D. Desai
Bhavani Bhargava Society,
Ghatlodiya, Ahmedabad

PAVAN BHARATHAI PATEL
ENGINEER HIGH RISE
Lic No. : 001ERH0102510089
C-404, Shiyana Shikhar,
Gota, Ahmedabad - 382481.

STR. ENGINEER ARCHITECT

CLERK OF WORKS DEVELOPERS

- (1) તેજસ દેવભાઈ પટેલ
- (2) પંચજ દેવભાઈ પટેલ
- (3) નવકેશભાઈ દેવભાઈ પટેલ
- (4) મણીક સમીરભાઈ પટેલ
- (5) કલ્પક વજીભાઈ પટેલ
- (6) દિગ્ગજ દેવભાઈ પટેલ
- (7) કુલેશભાઈ દેવભાઈ પટેલ
- (8) શ્રી હર્ષભાઈ દેવભાઈ પટેલ
- (9) શ્રી હર્ષભાઈ દેવભાઈ પટેલ
OWNER

PAVAN BHARATHAI PATEL
Supervisor Grade - 1
Lic No. : 001SR0102510283
C-404, Shiyana Shikhar,
Gota, Ahmedabad - 382481.

S.O.R.

2ND,3RD,4TH,6TH,7TH,9TH,10TH FLOOR PLAN

2ND,3RD,4TH,6TH,7TH,9TH,10TH FLOOR PLAN

