

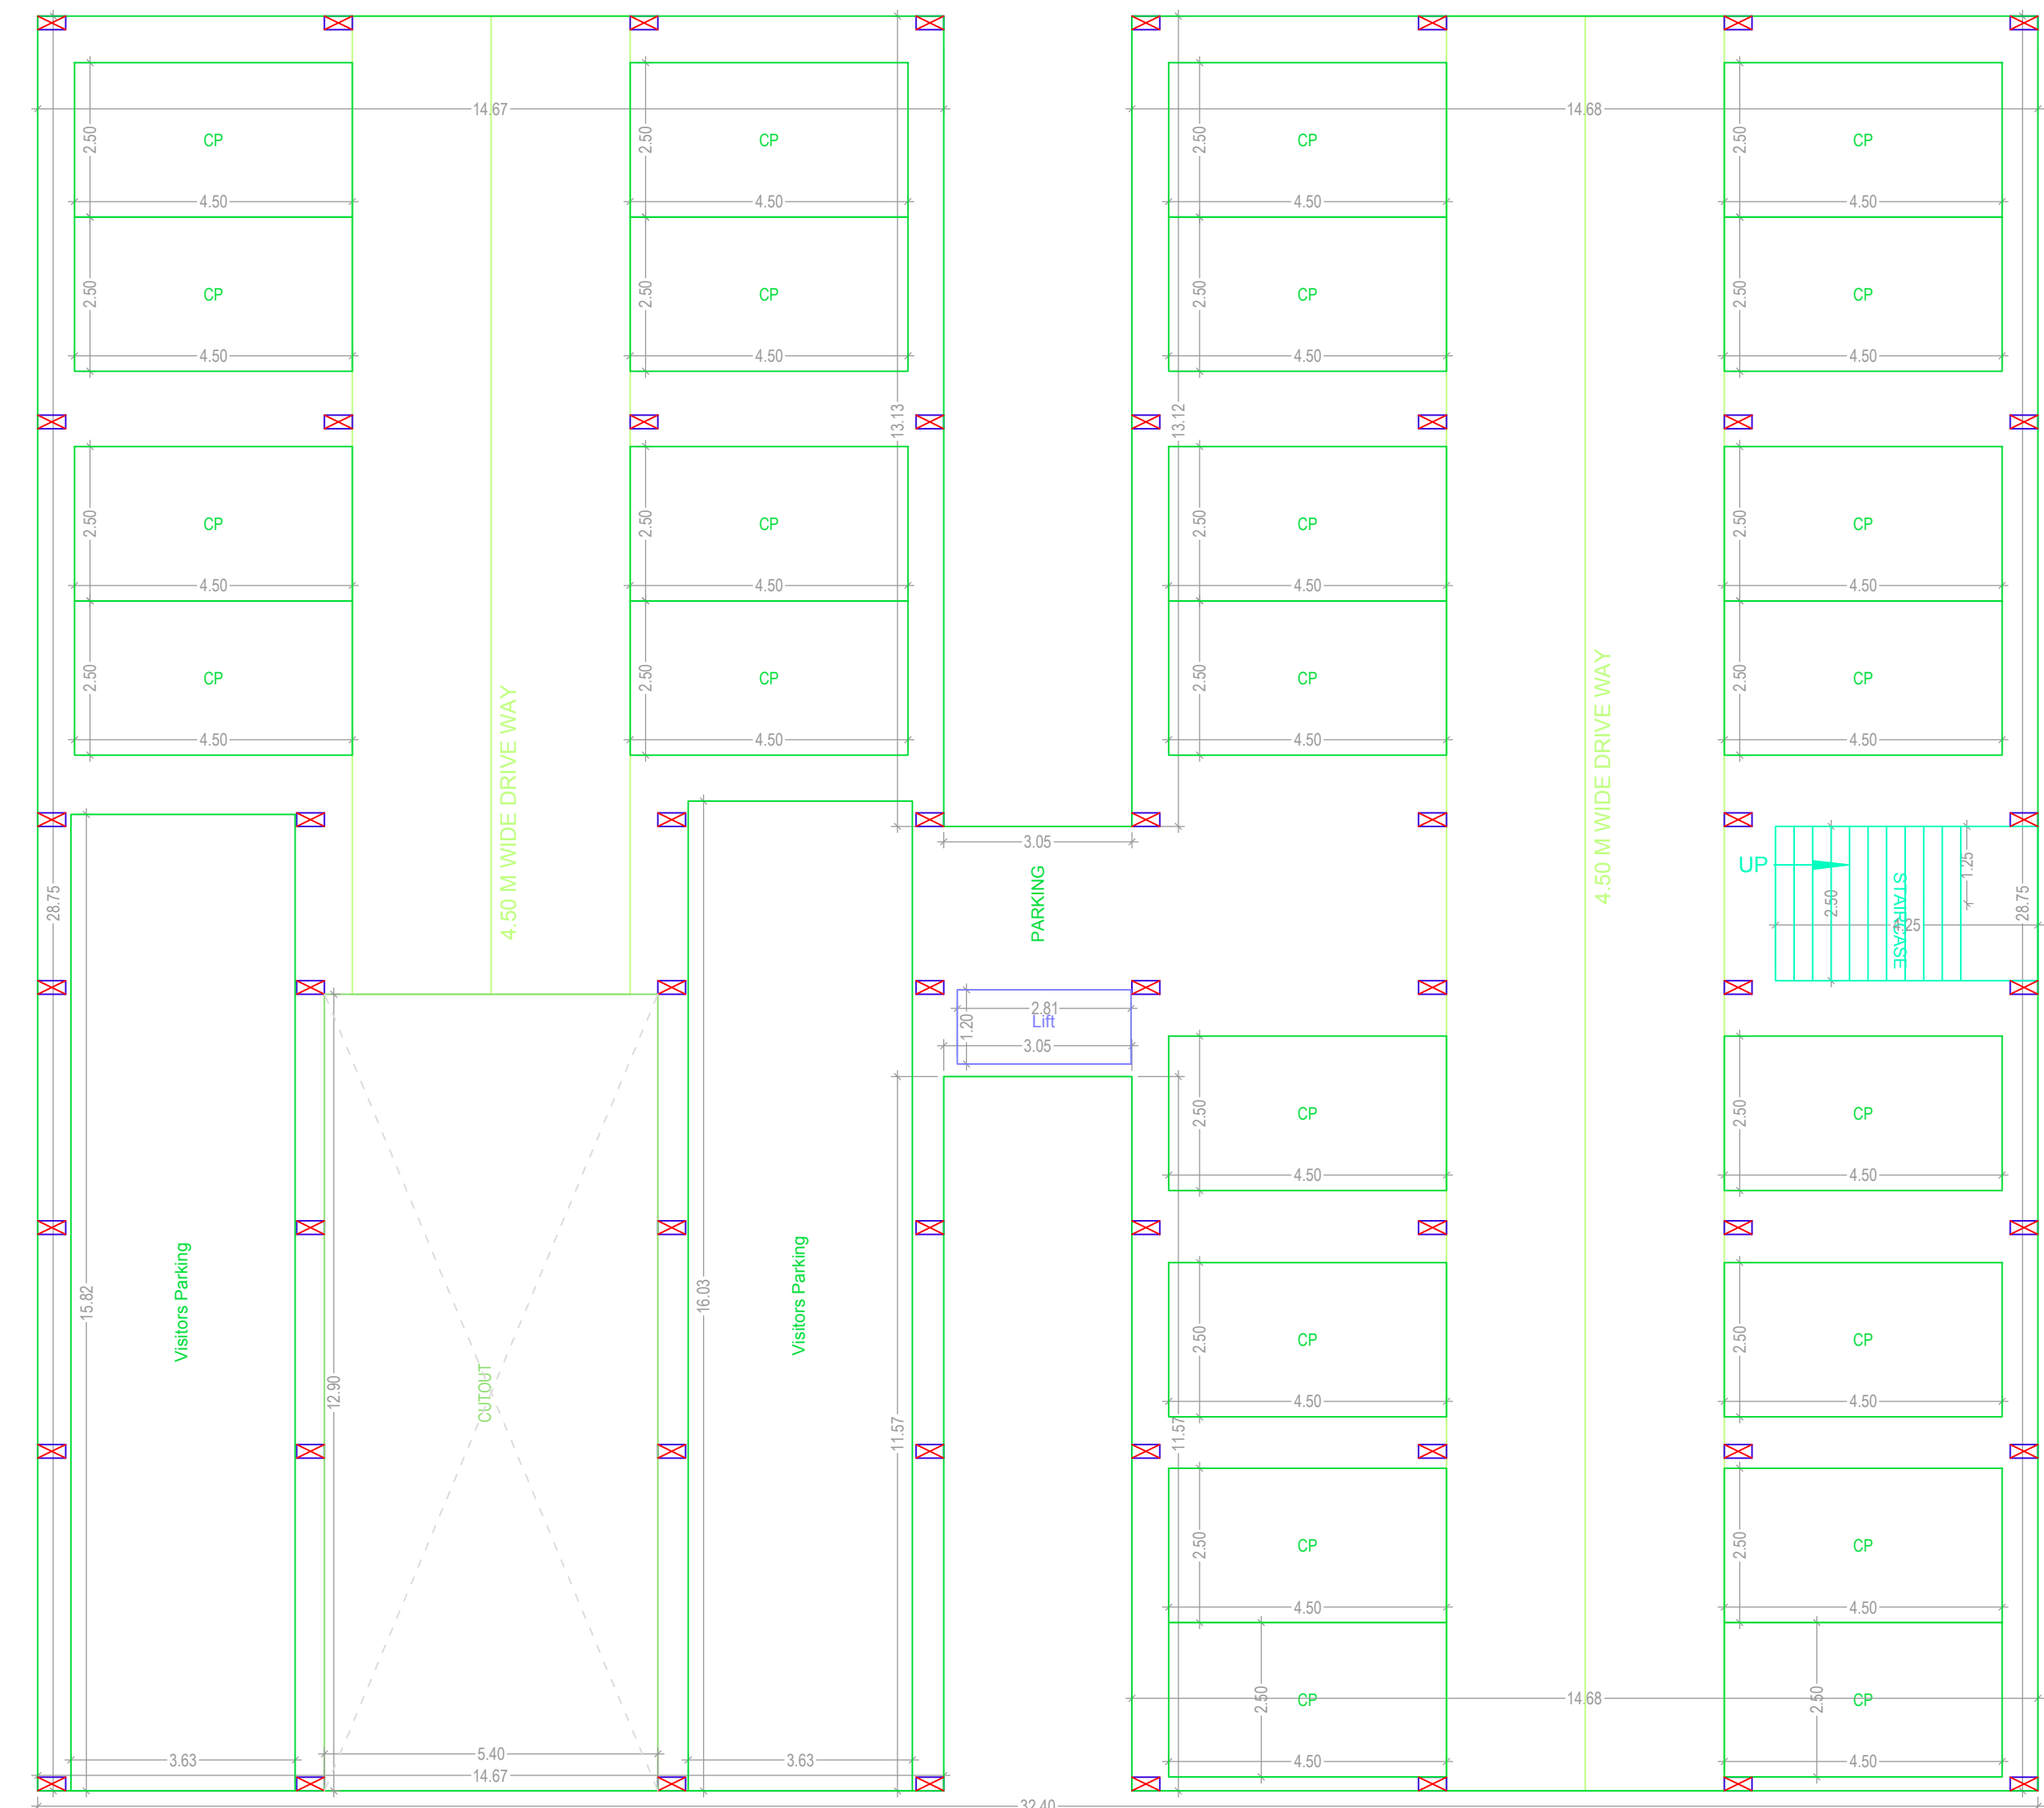
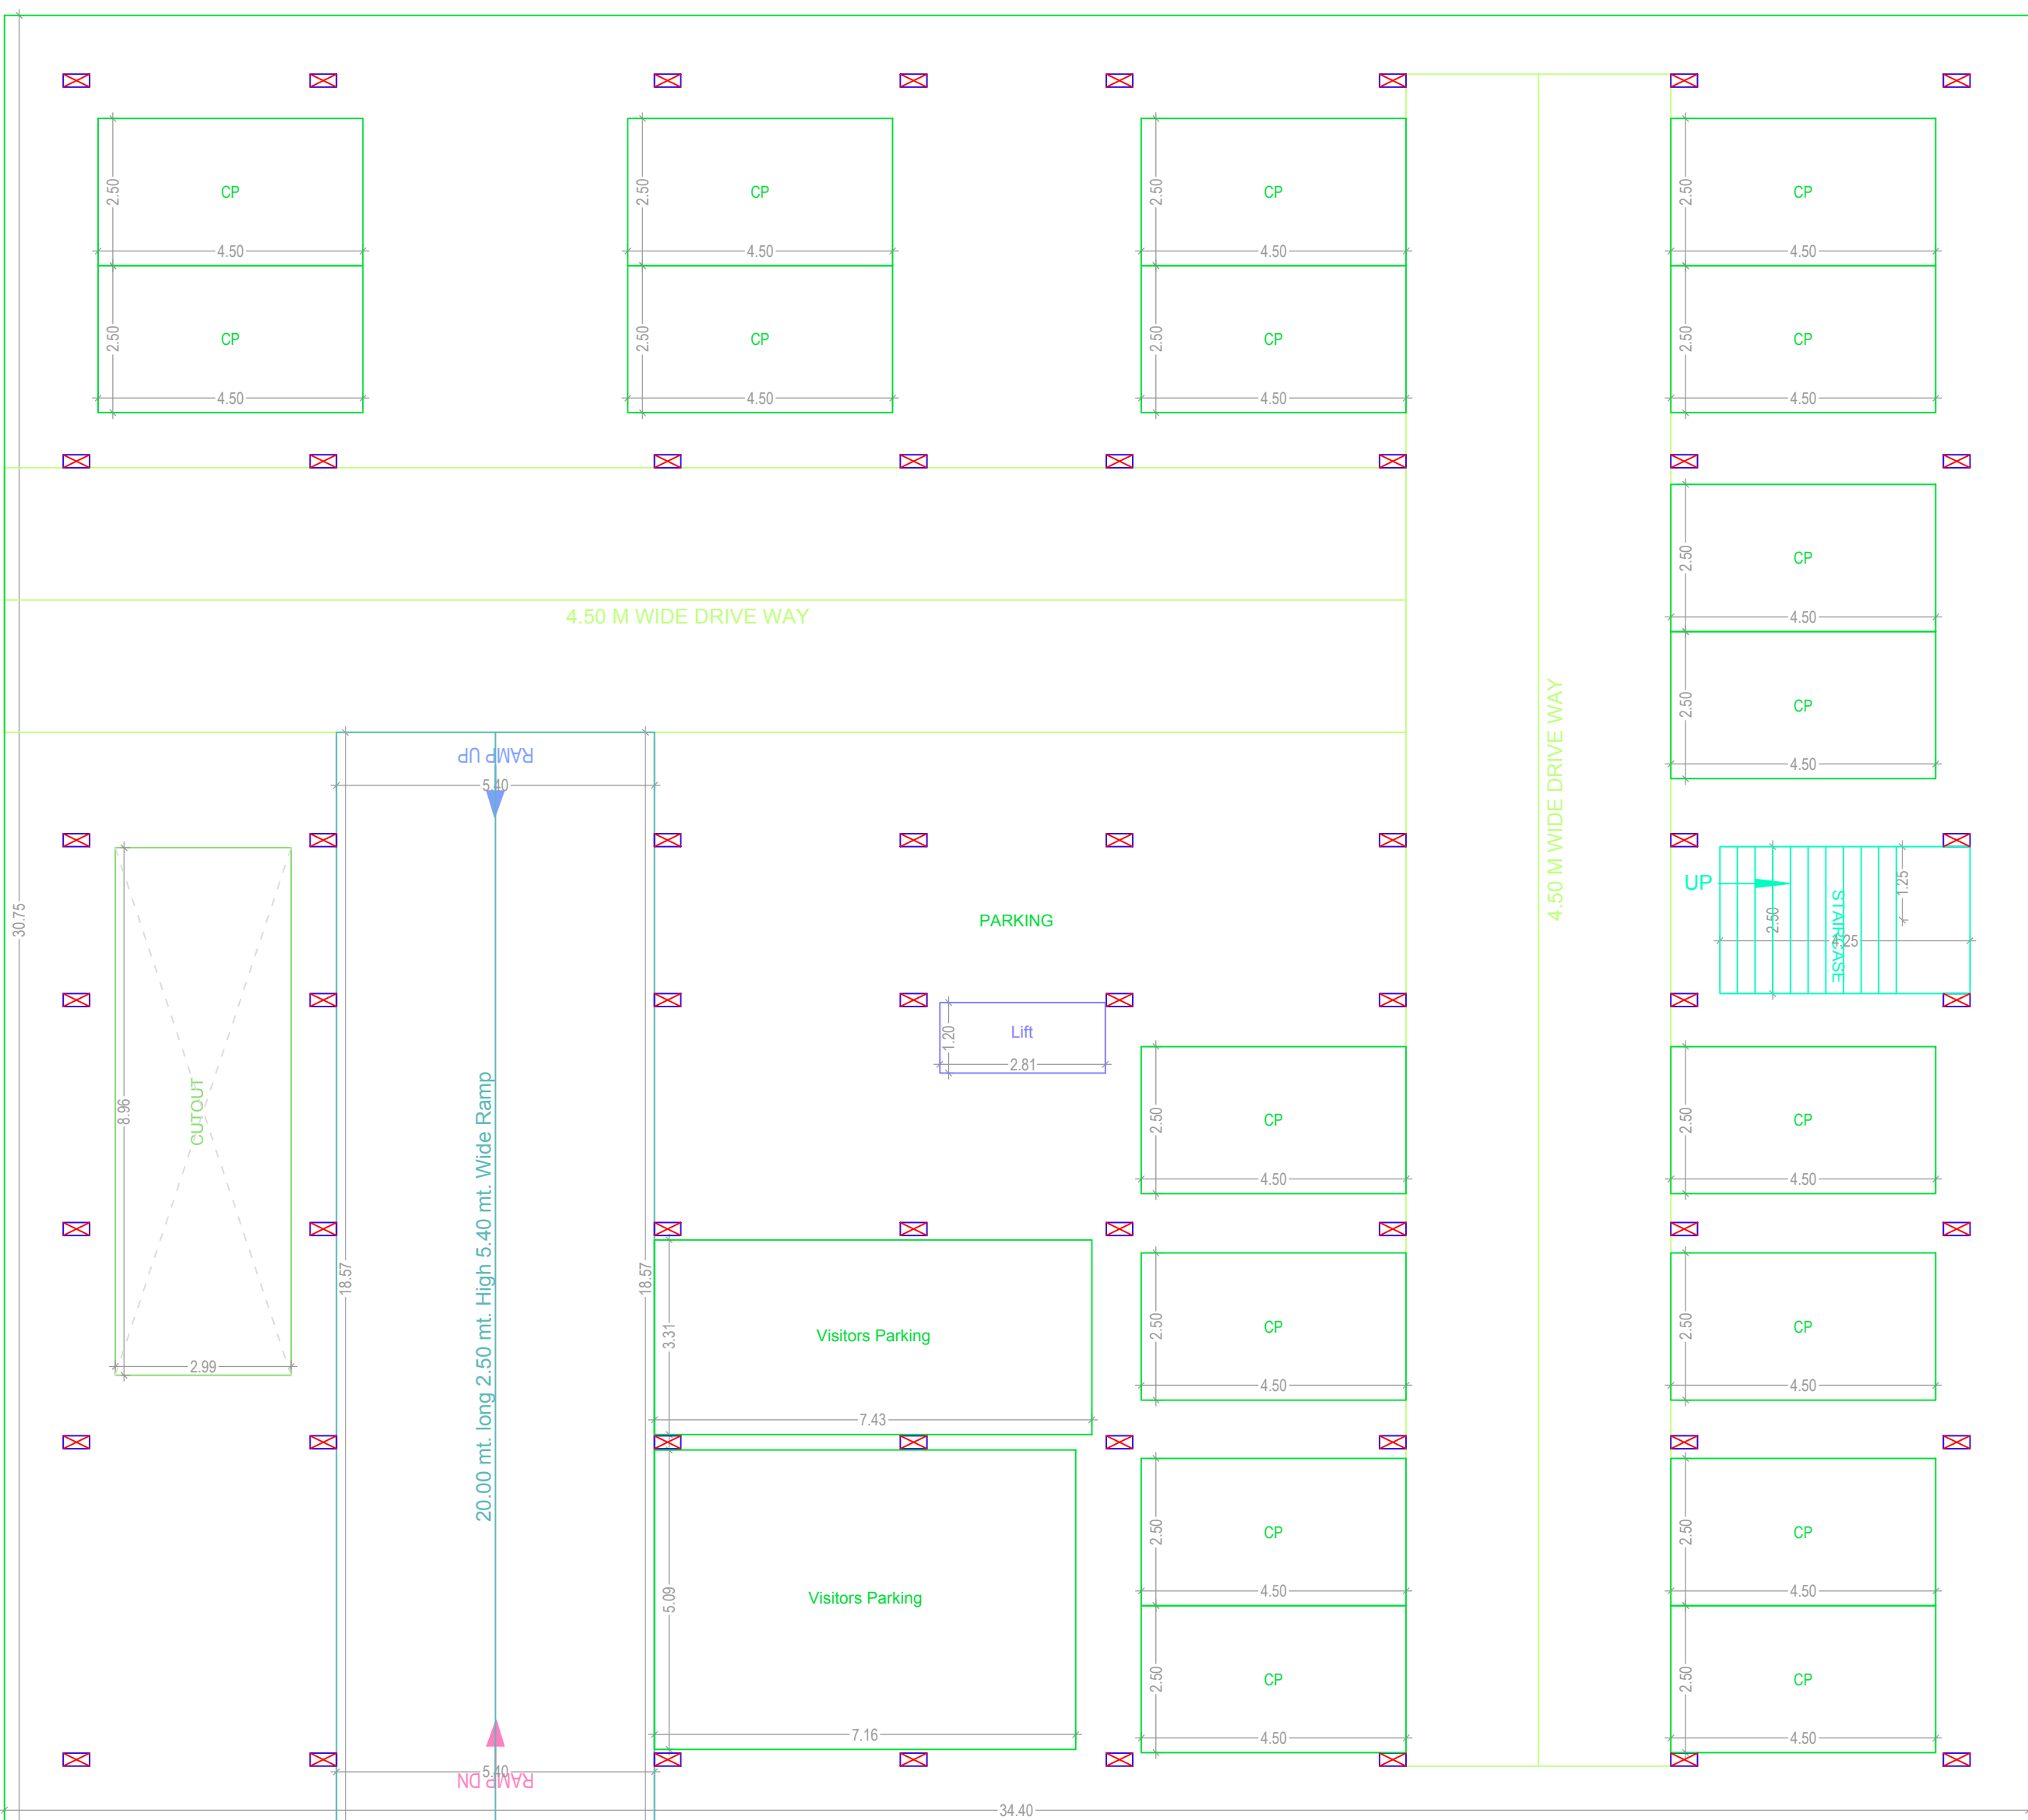
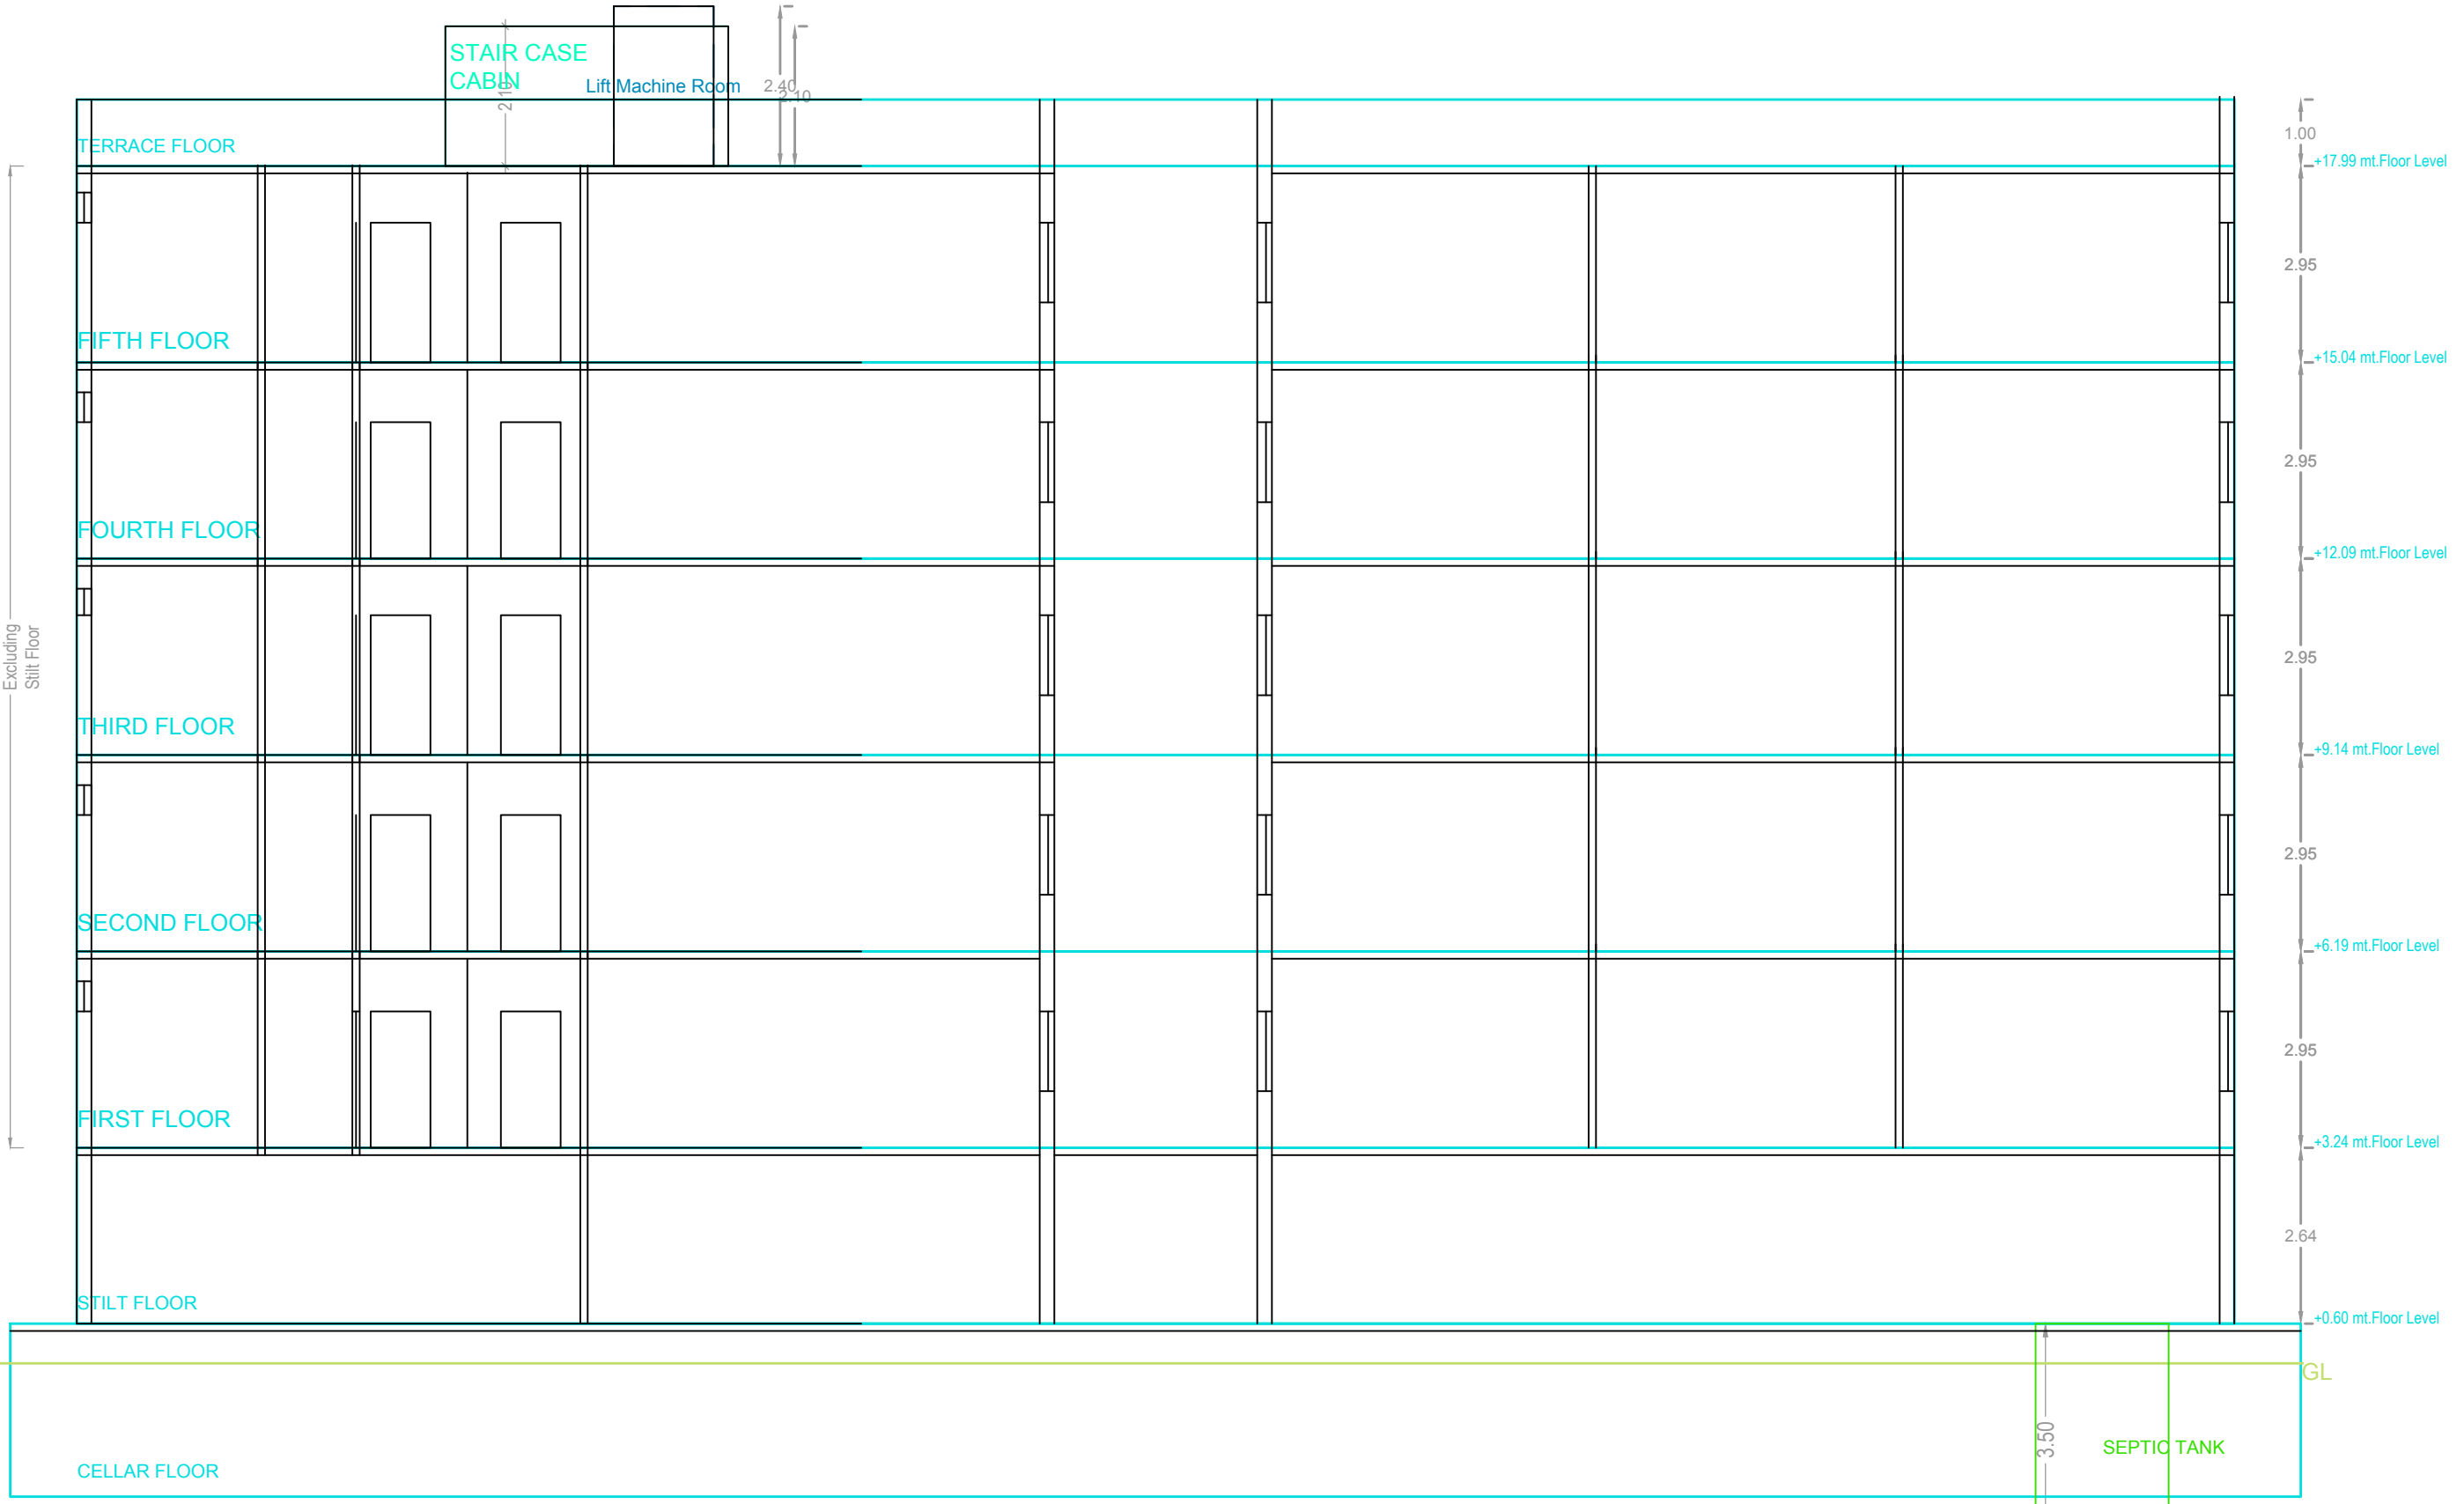
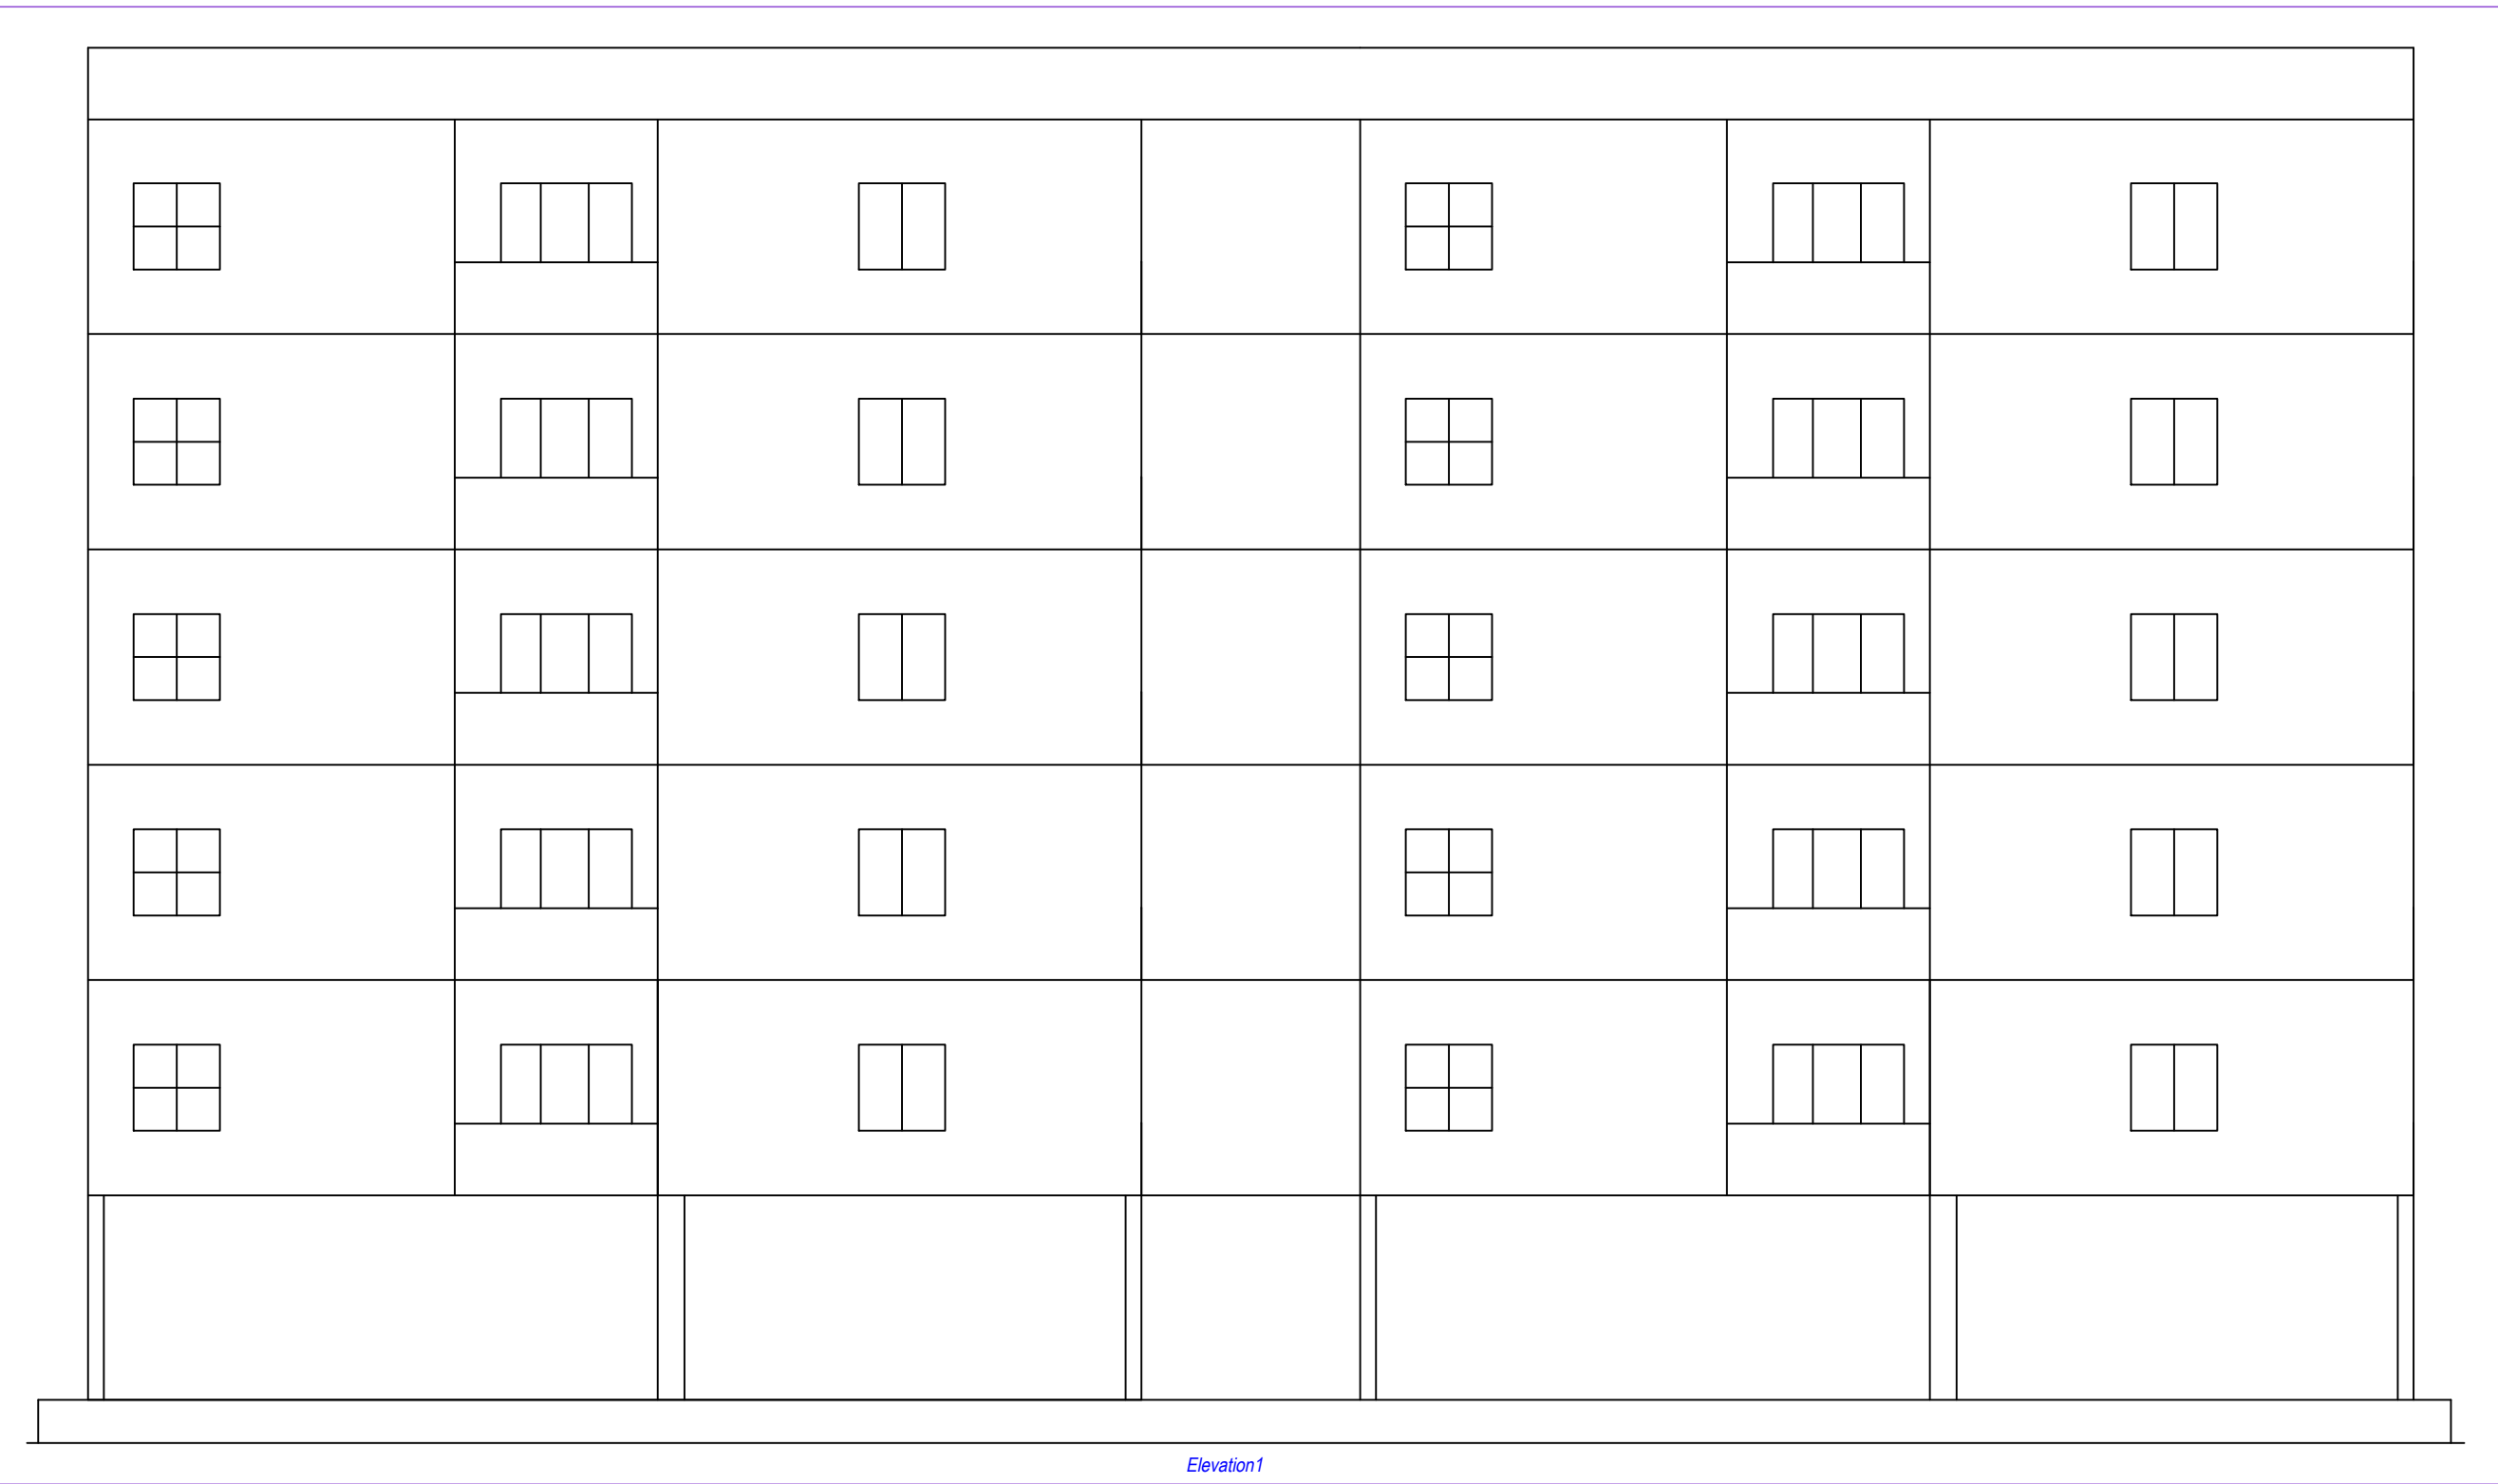
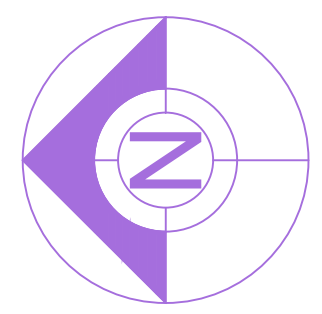
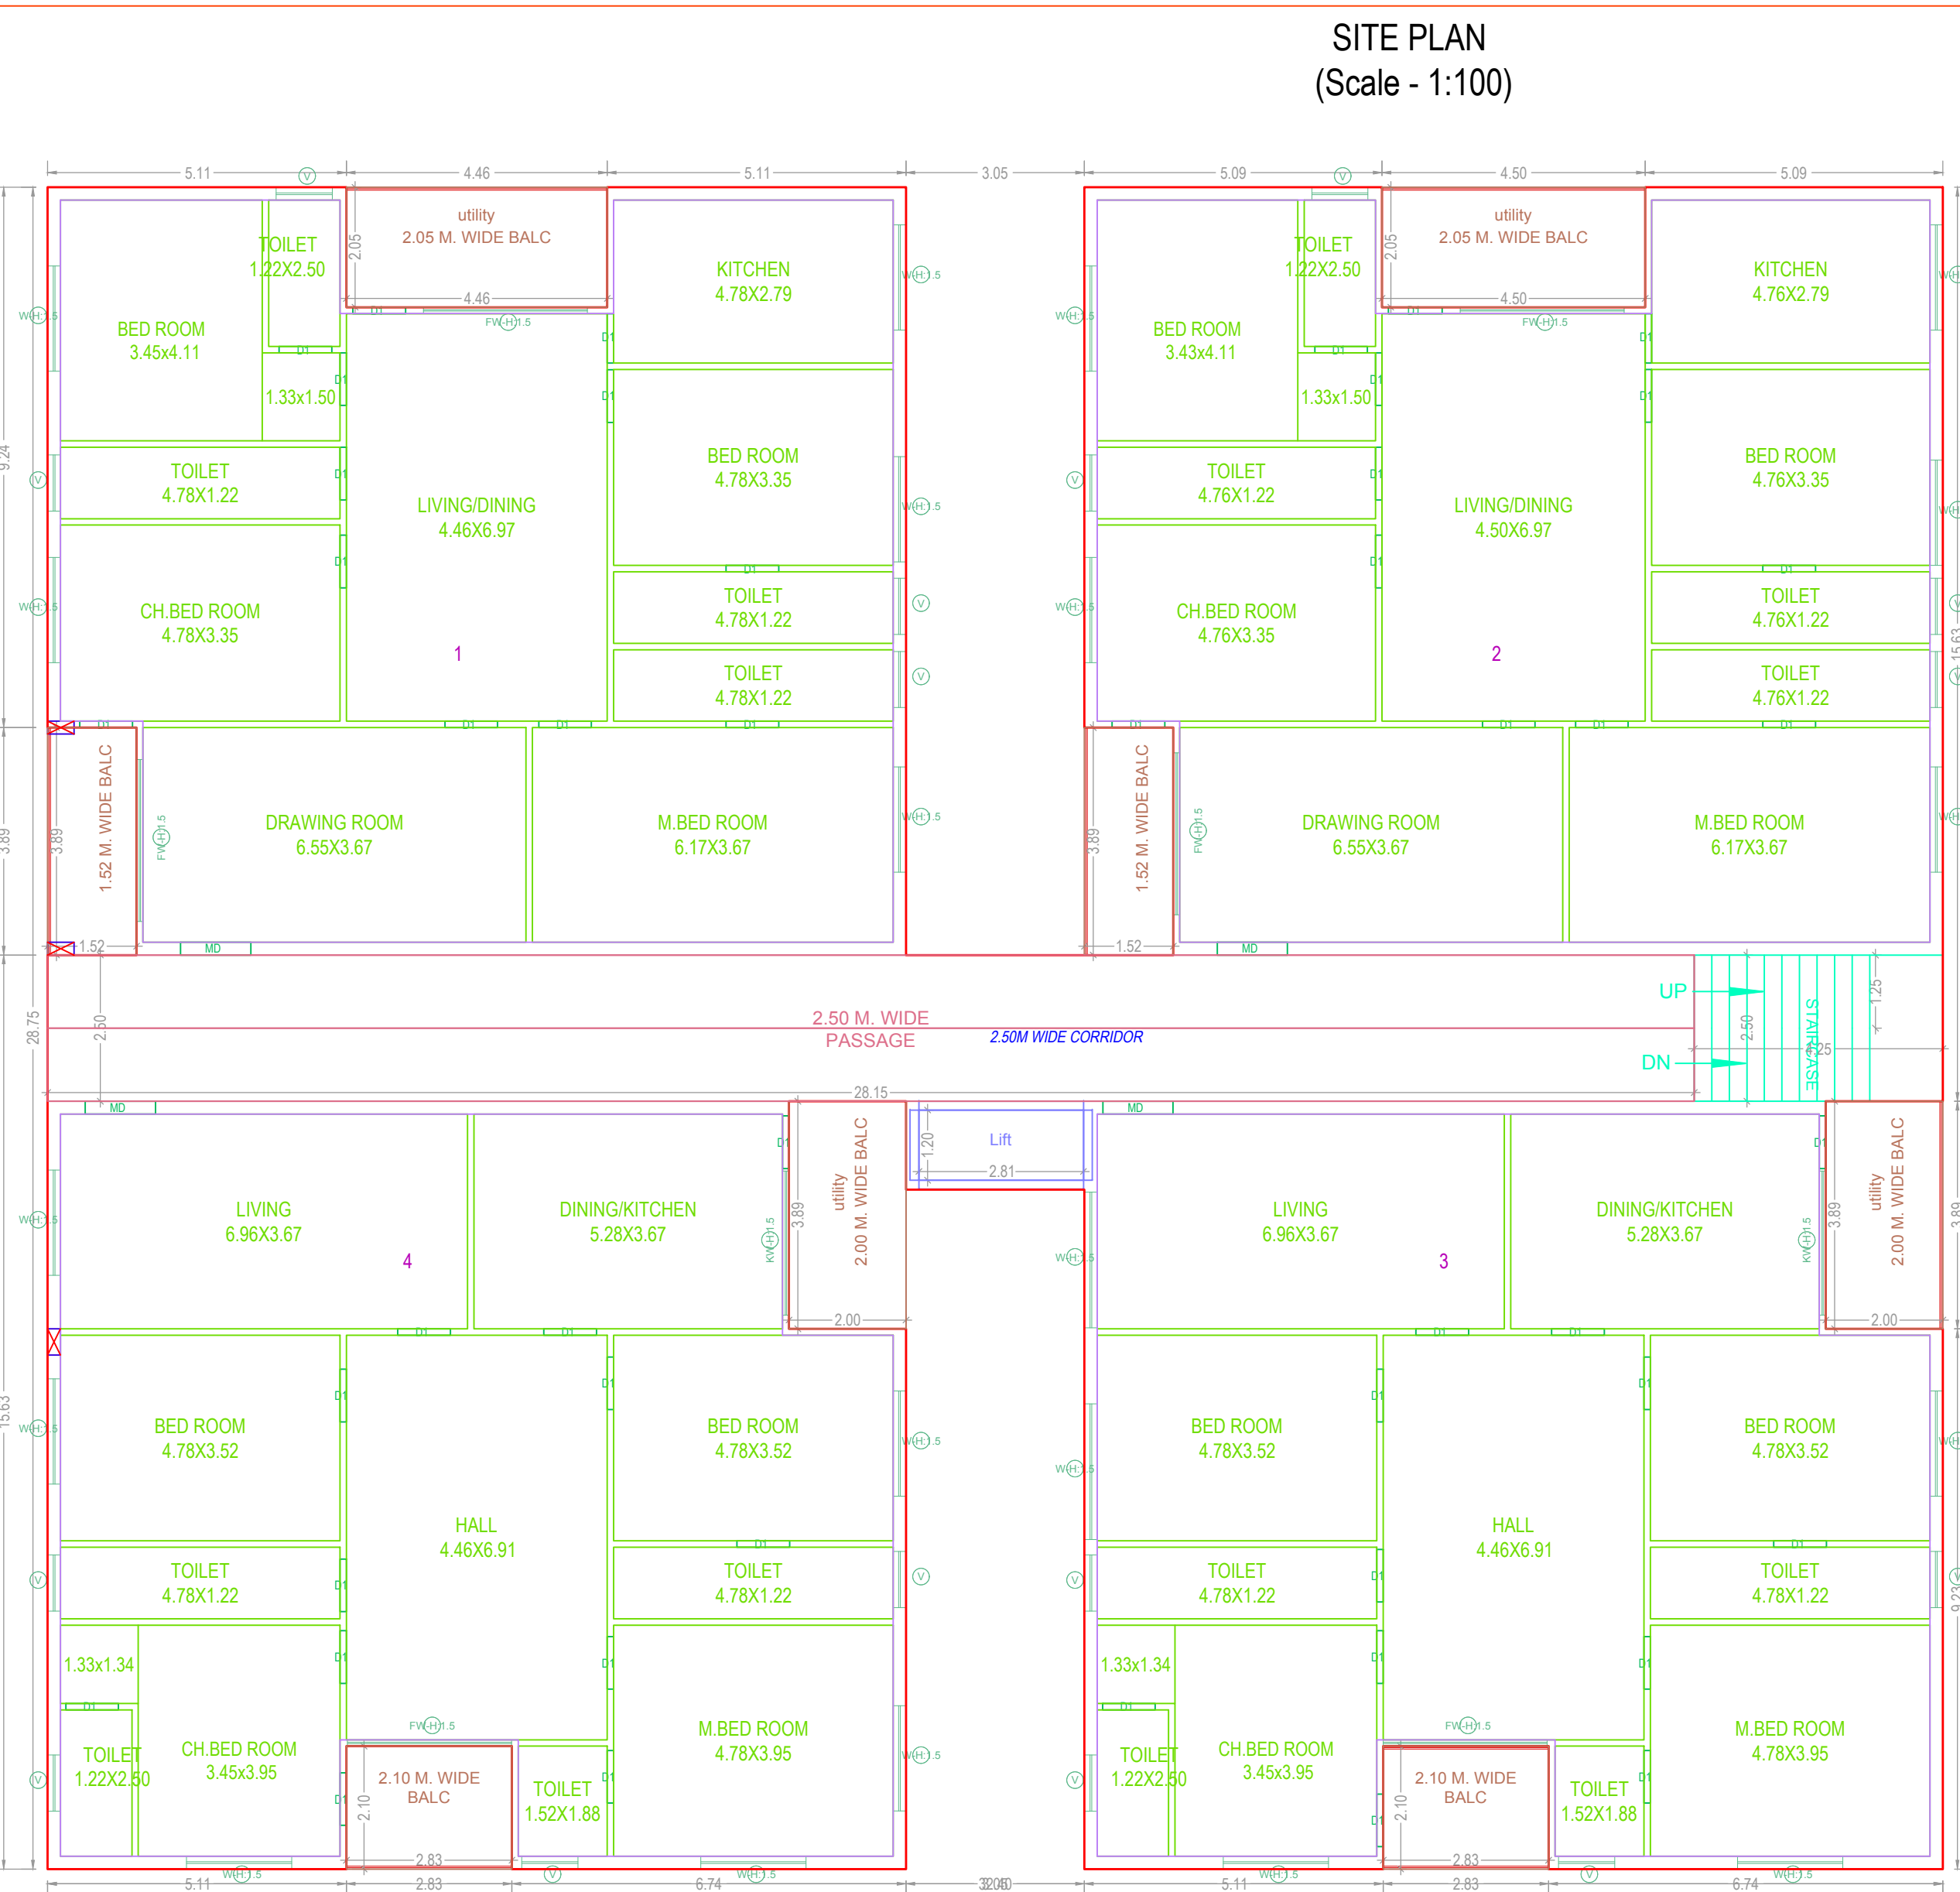


[illegible]


STILT FLOOR PLAN
(SCALE 1:100)

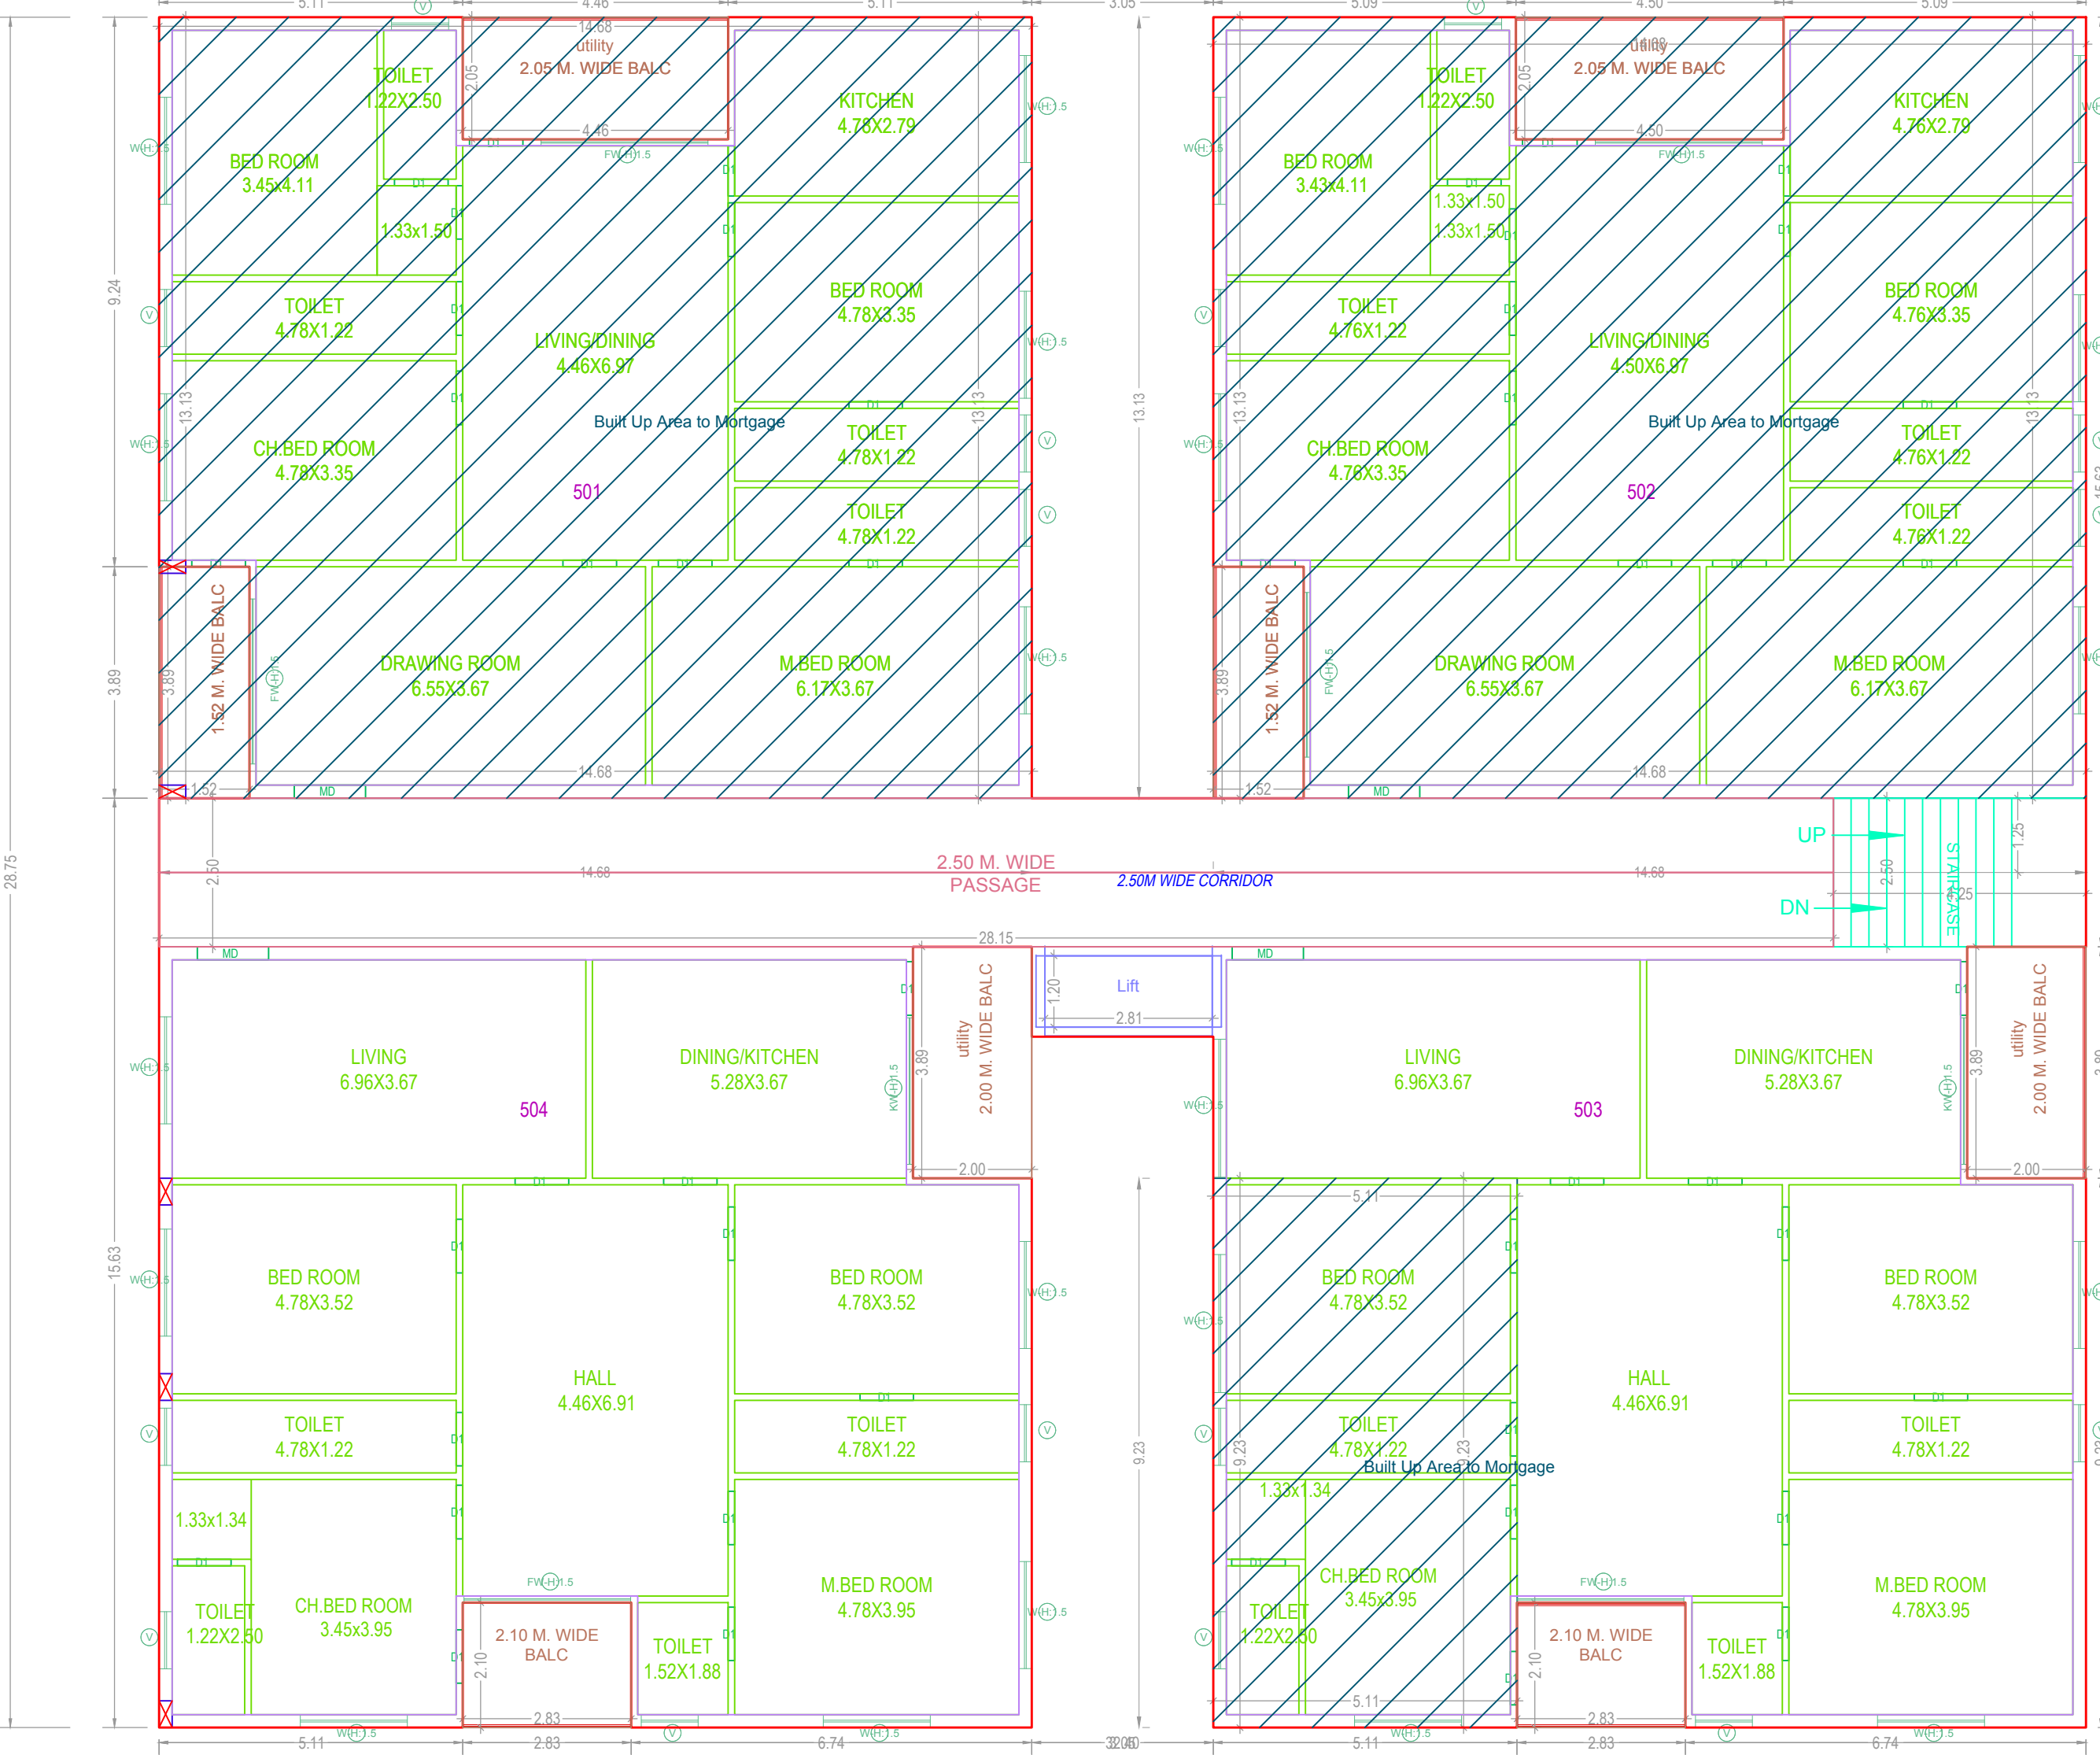

TYPICAL - 1, 2, 3, 4 FLOOR PLAN
(Proposed)
(SCALE 1:100)

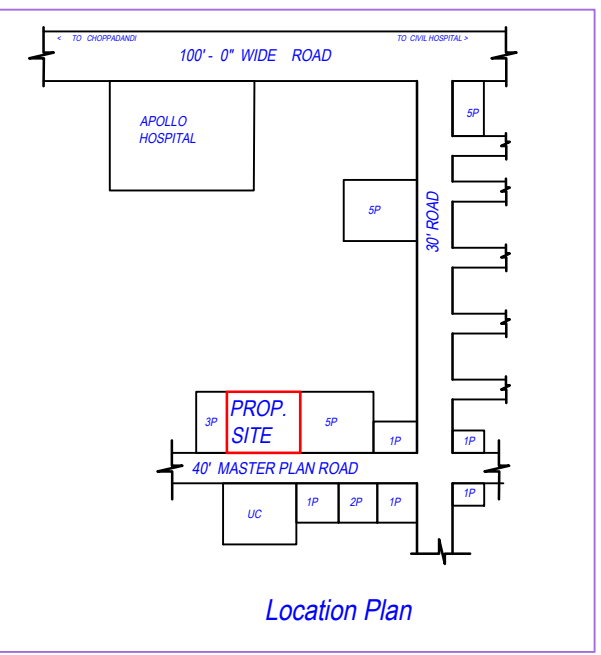

FTH FLOOR PLAN
(Proposed)
(SCALE 1:100)

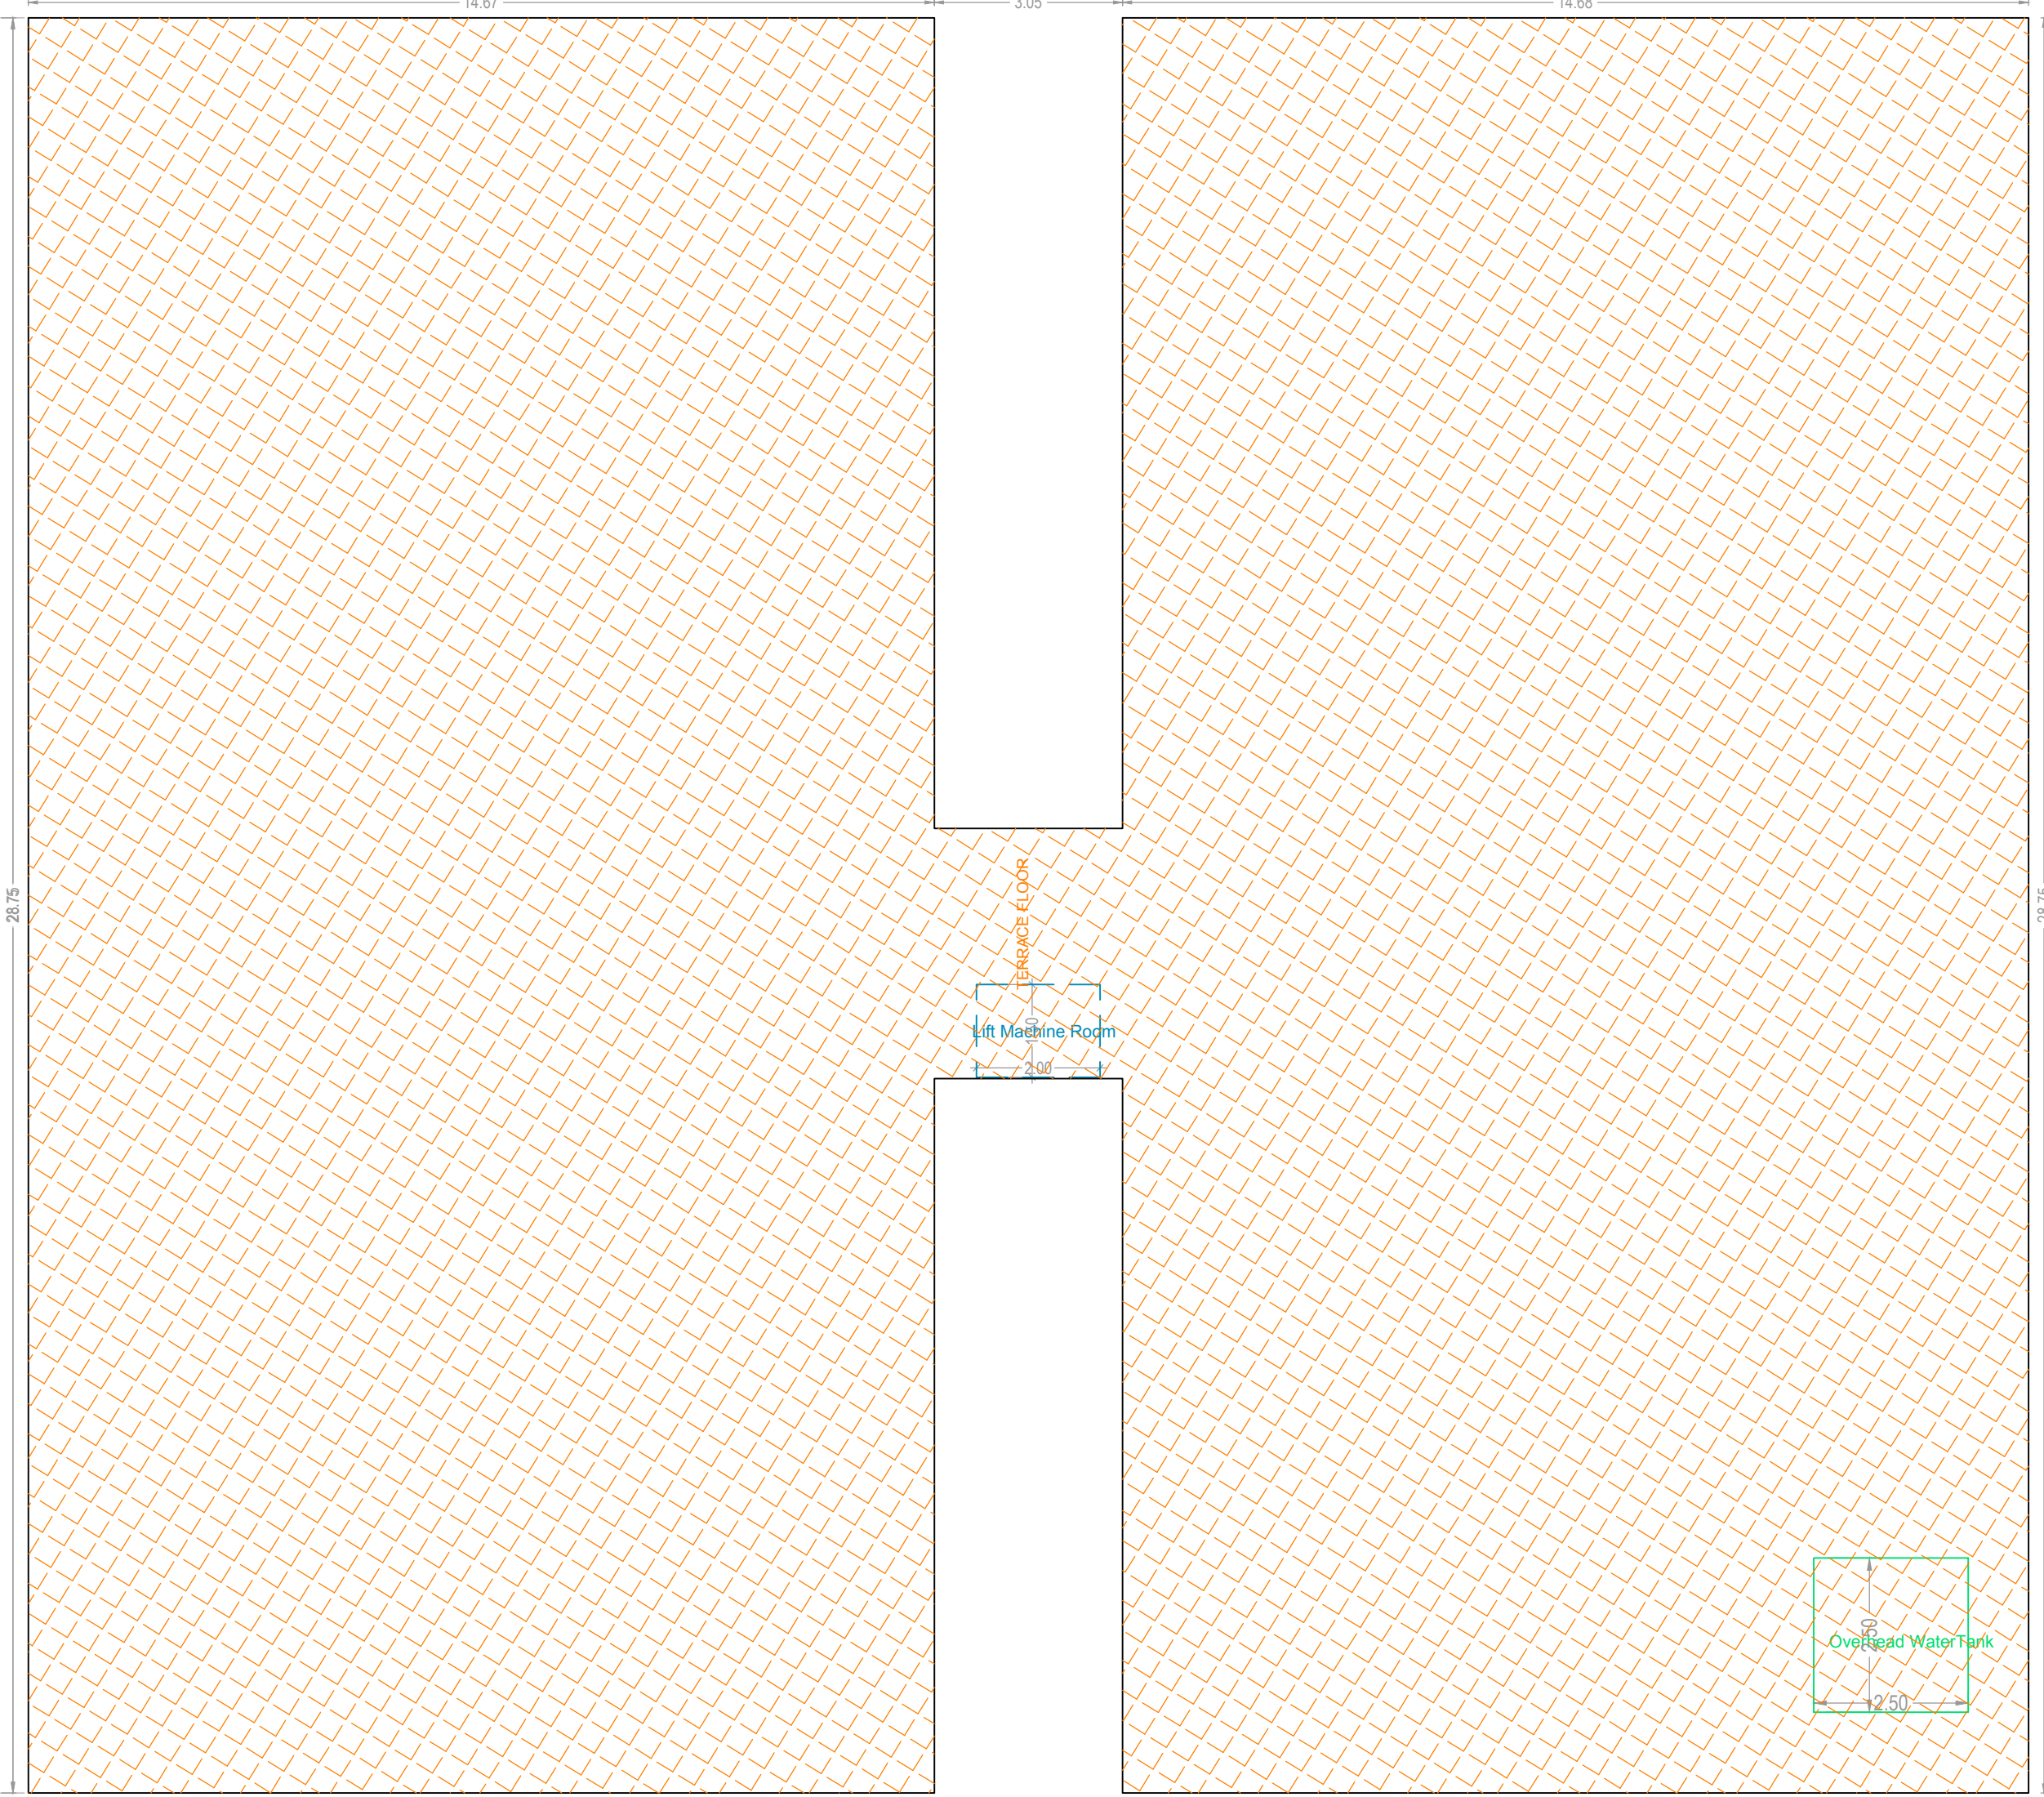

TERRACE FLOOR
(SCALE 1:100)

BUILDING SCHED CHARTA (REVISED)									
ITEM	DATE	TIME	UNIT	PERCENT	STATUS	AREA	9/20/87	DATE	PERCENT
ITEM	DATE	TIME	UNIT	PERCENT	STATUS	AREA	9/20/87	DATE	PERCENT
FOUND	8/24/84	2:00	5.00	100	0	120.00	1	10/1/80	100
WALL	8/24/84	2:00	5.00	100	0	780.00	1	10/1/80	100
CEILING	8/24/84	2:00	5.00	100	0	120.00	1	10/1/80	100
FLOOR	8/24/84	2:00	5.00	100	0	120.00	1	10/1/80	100
BATTERY CALCULATIONS TABLE		
FLOOR NAME	SIZE	TOTAL AREA
TYPICAL 1, 2, 3, 4 FLOOR PLAN	2.09 x 4.90 x 1 x 4	293.52
	1.52 x 3.89 x 2 x 4	
	2.08 x 3.89 x 1 x 4	
	2.13 x 2.81 x 1 x 4	
	2.08 x 3.48 x 1 x 4	
FIFTH FLOOR PLAN	2.08 x 4.58 x 1	57.63
	1.52 x 3.89 x 2	
	2.08 x 3.89 x 2	
	2.13 x 2.81 x 2	
	2.08 x 3.48 x 1	
Total	-	288.16

OWNER'S NAME AND SIGNATURE
BUILDER'S NAME AND SIGNATURE
ARCHITECT'S NAME AND SIGNATURE
STRUCTURAL ENGINEER'S NAME AND SIGNATURE
SEAL OF APPROVAL

Note: All dimensions are in meters