

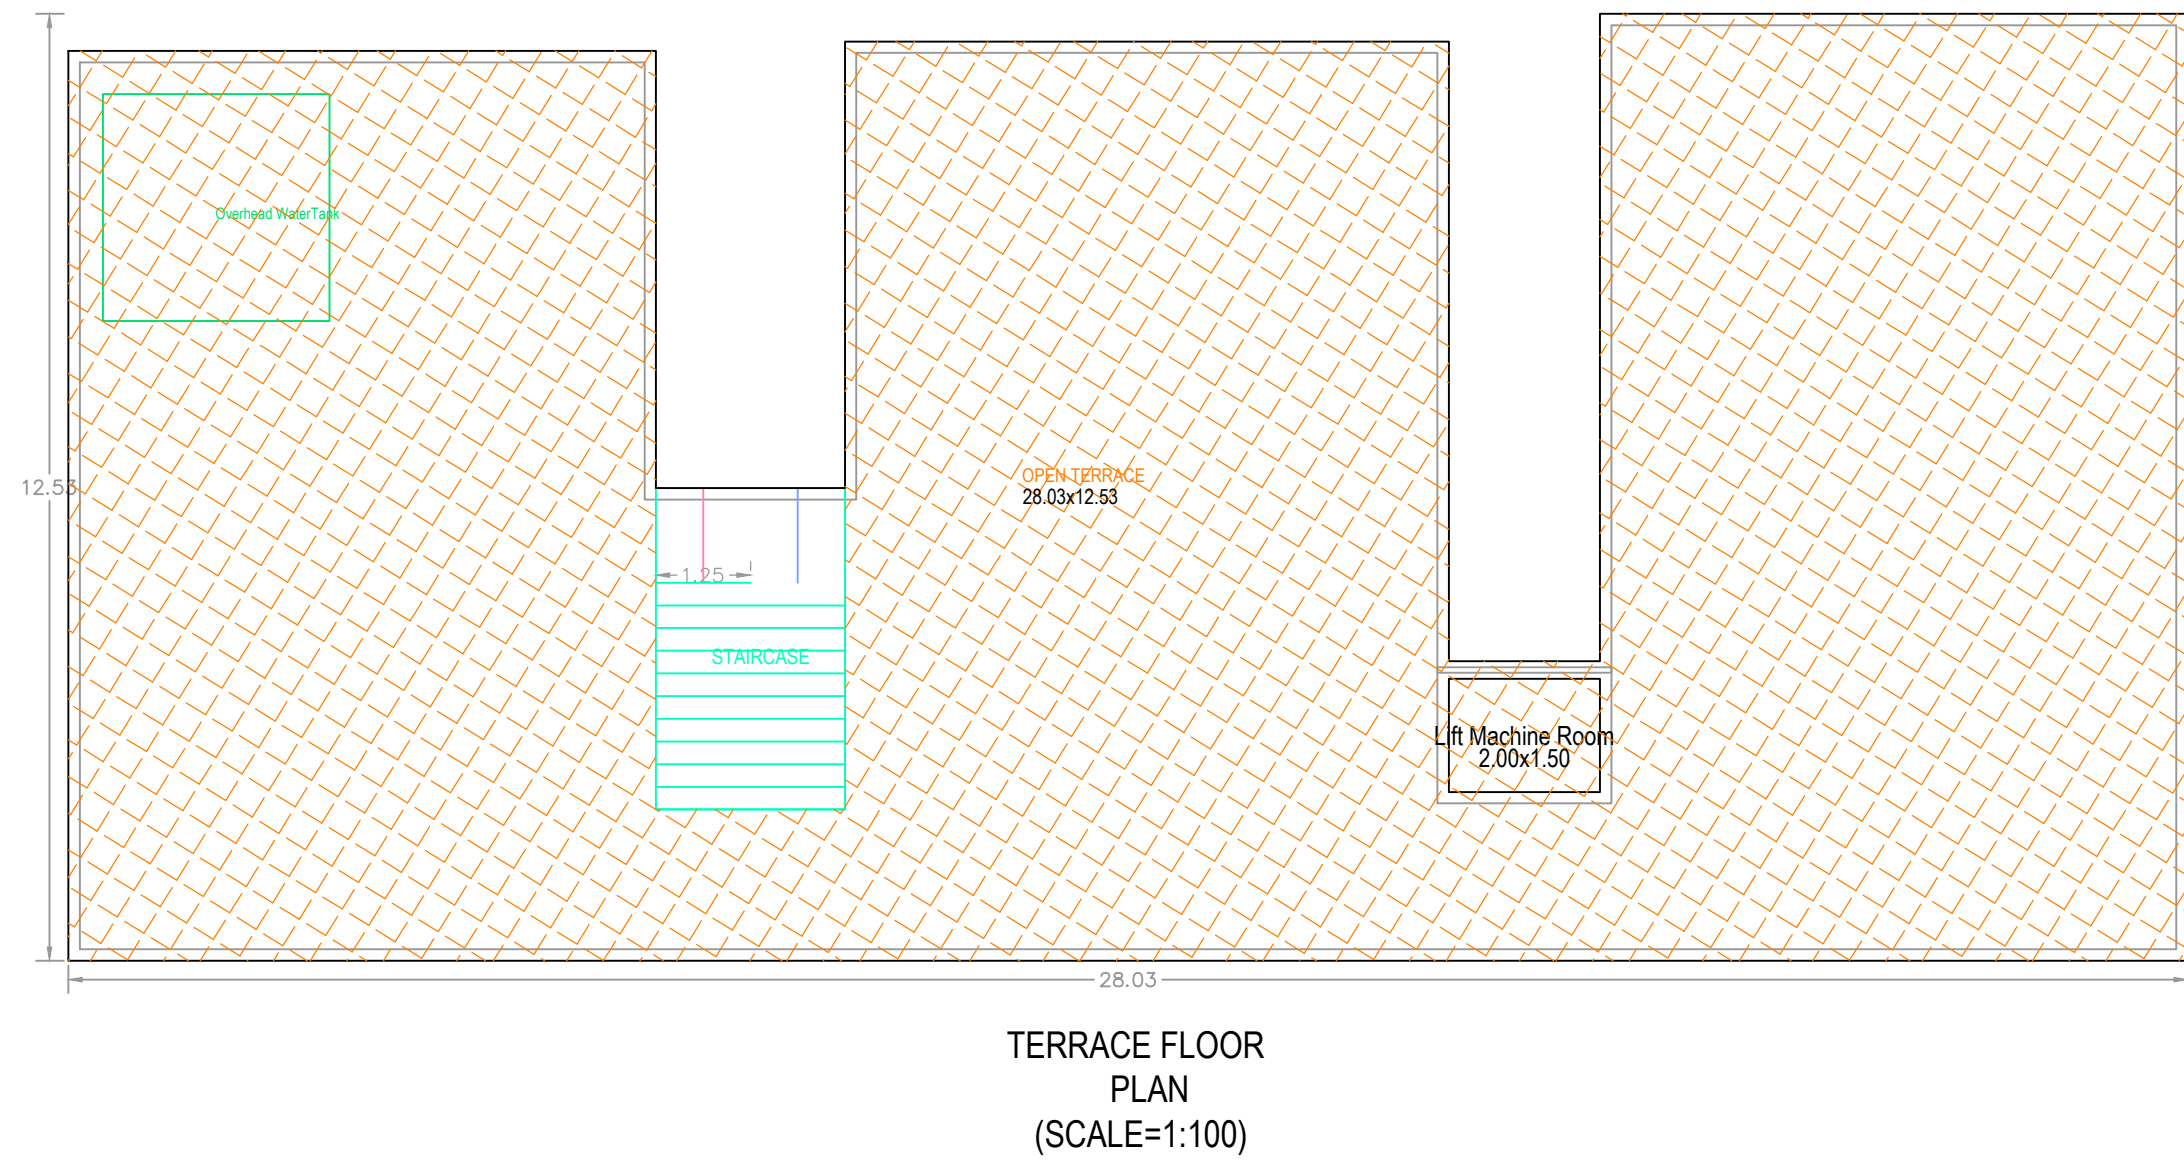
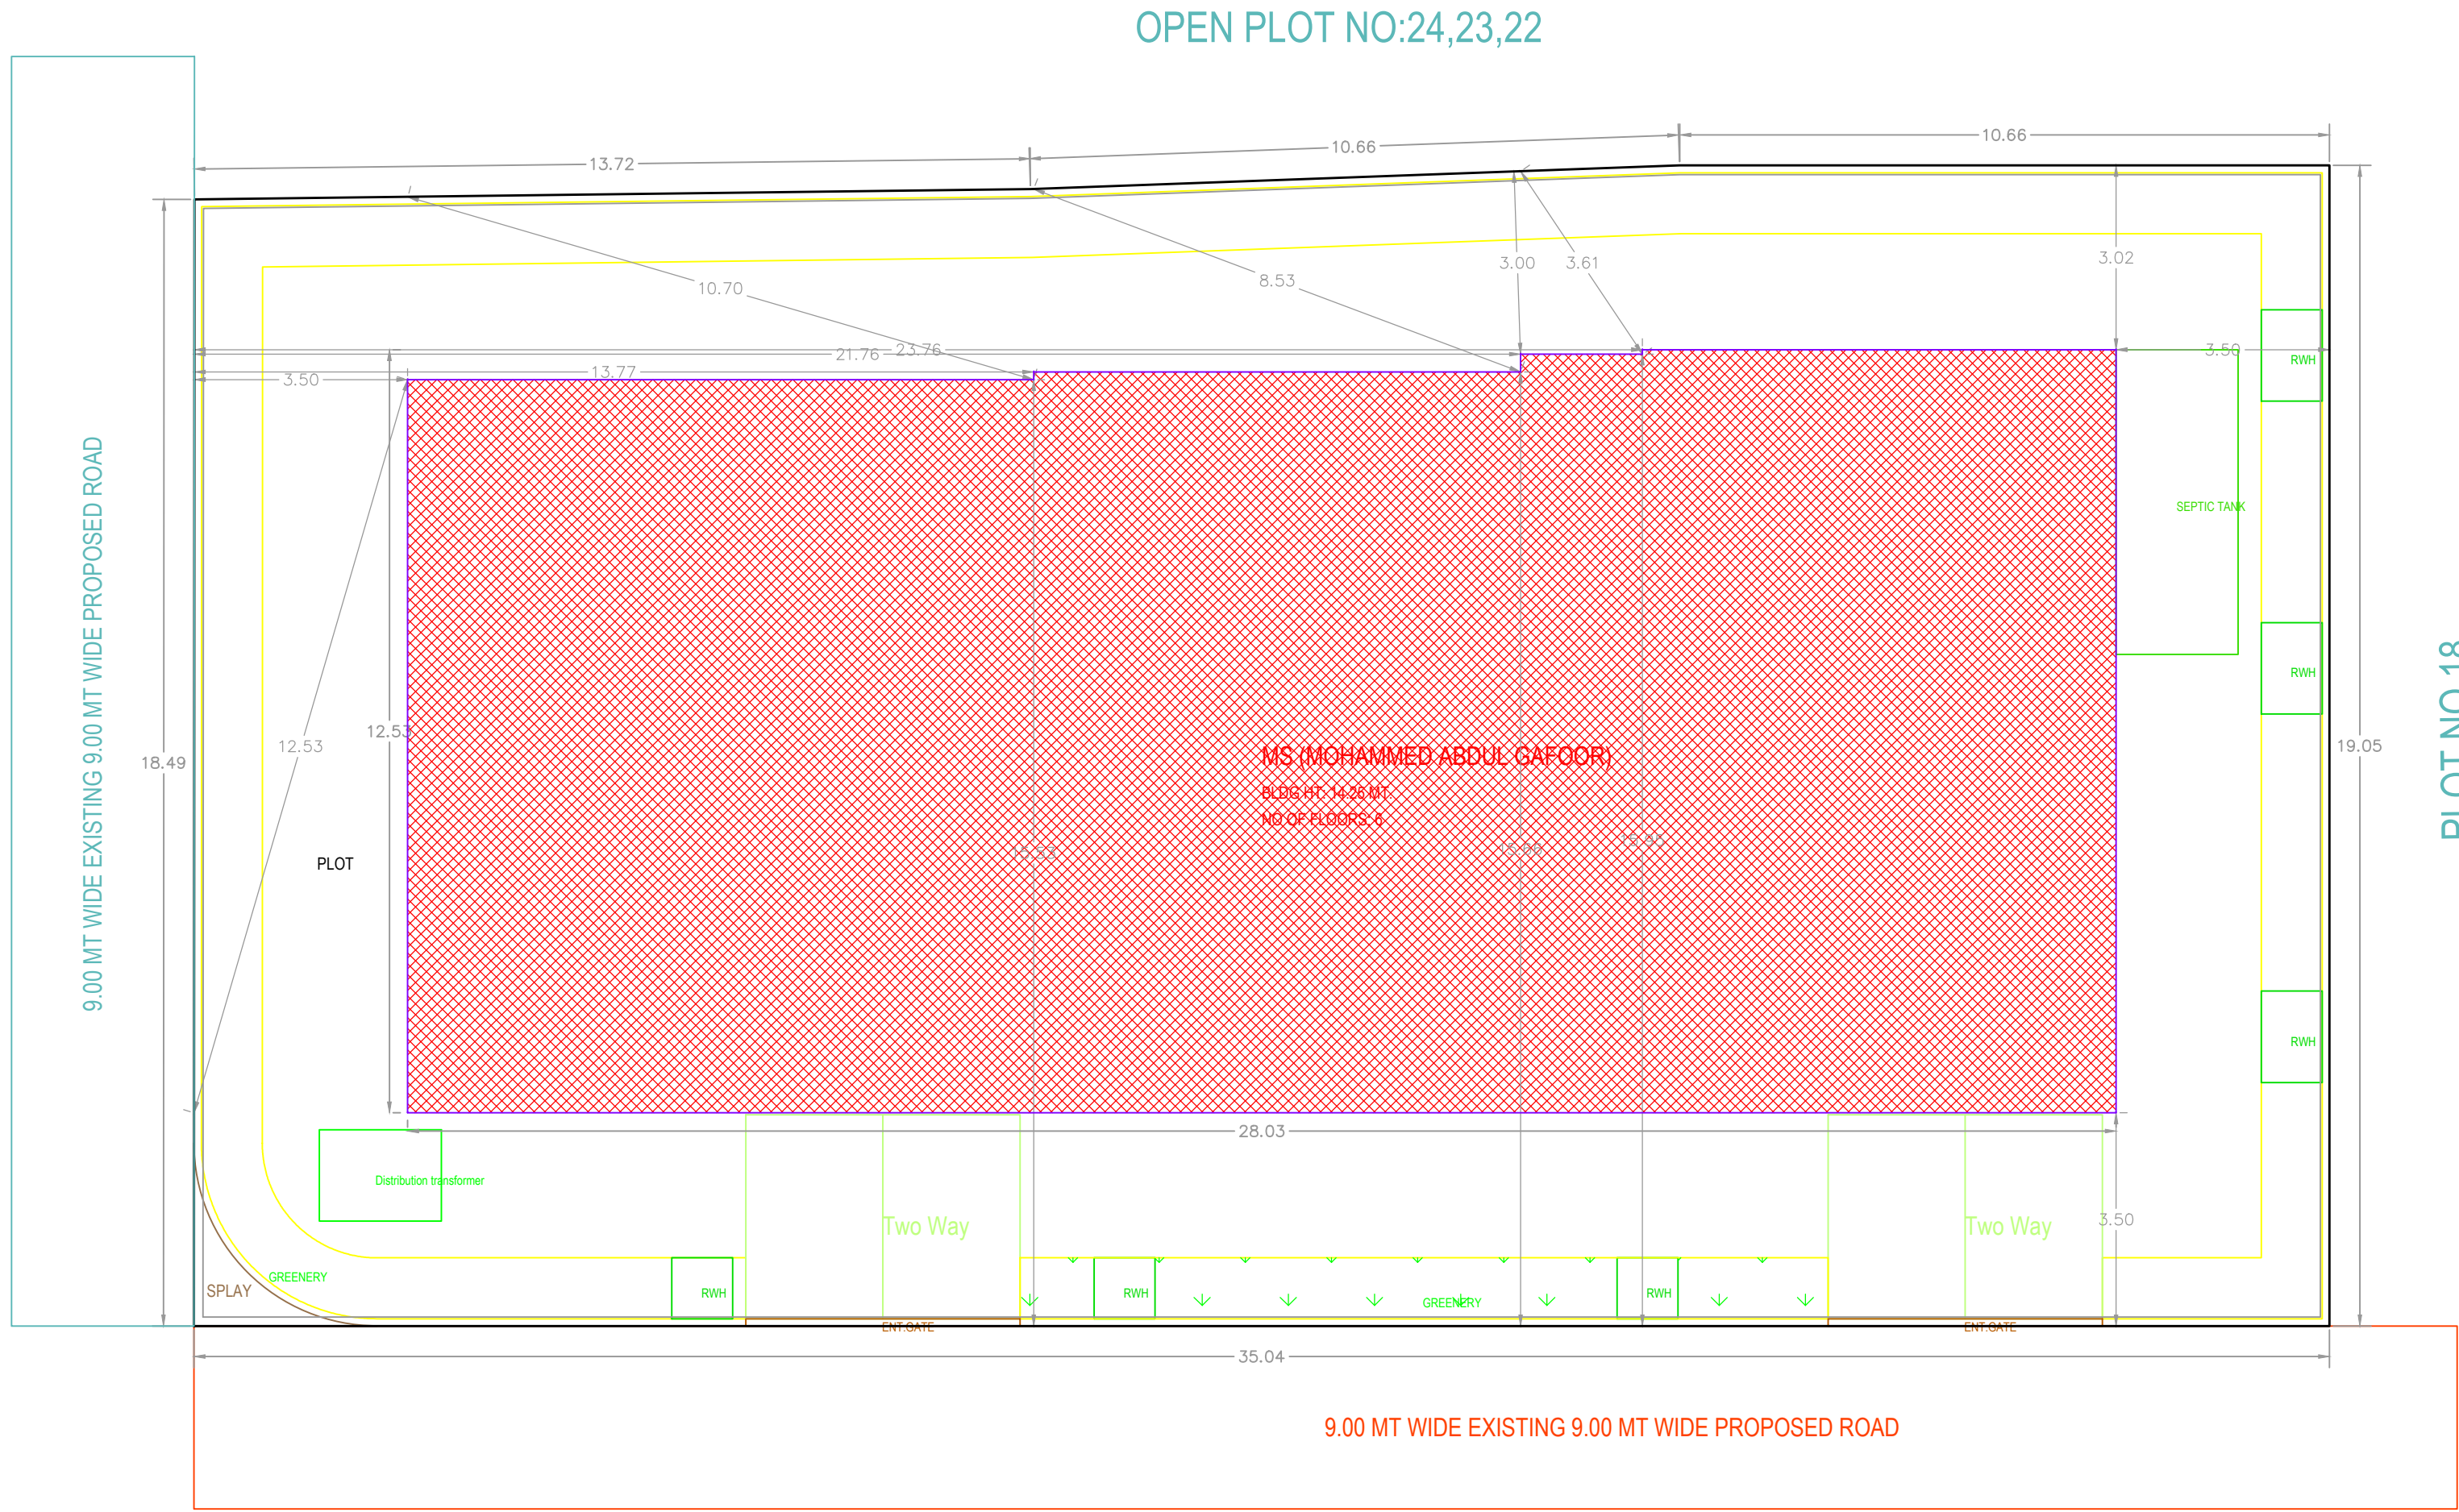
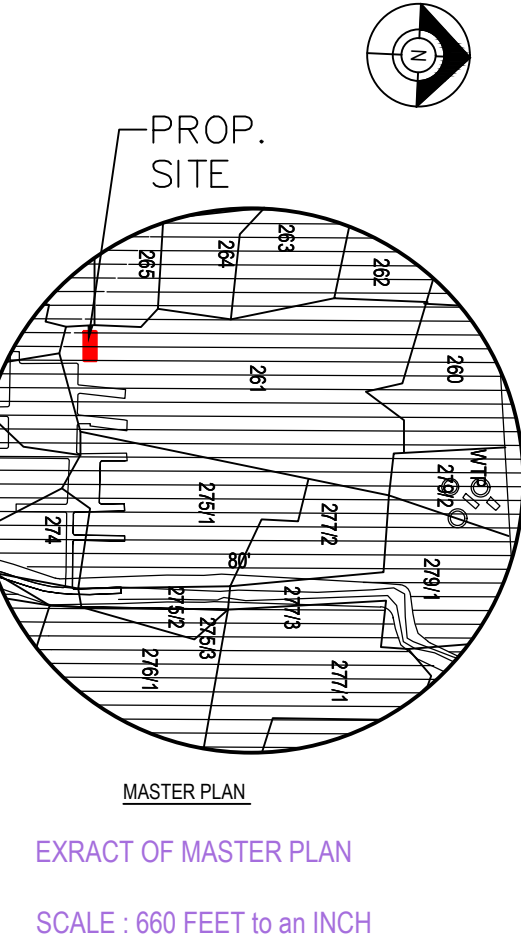
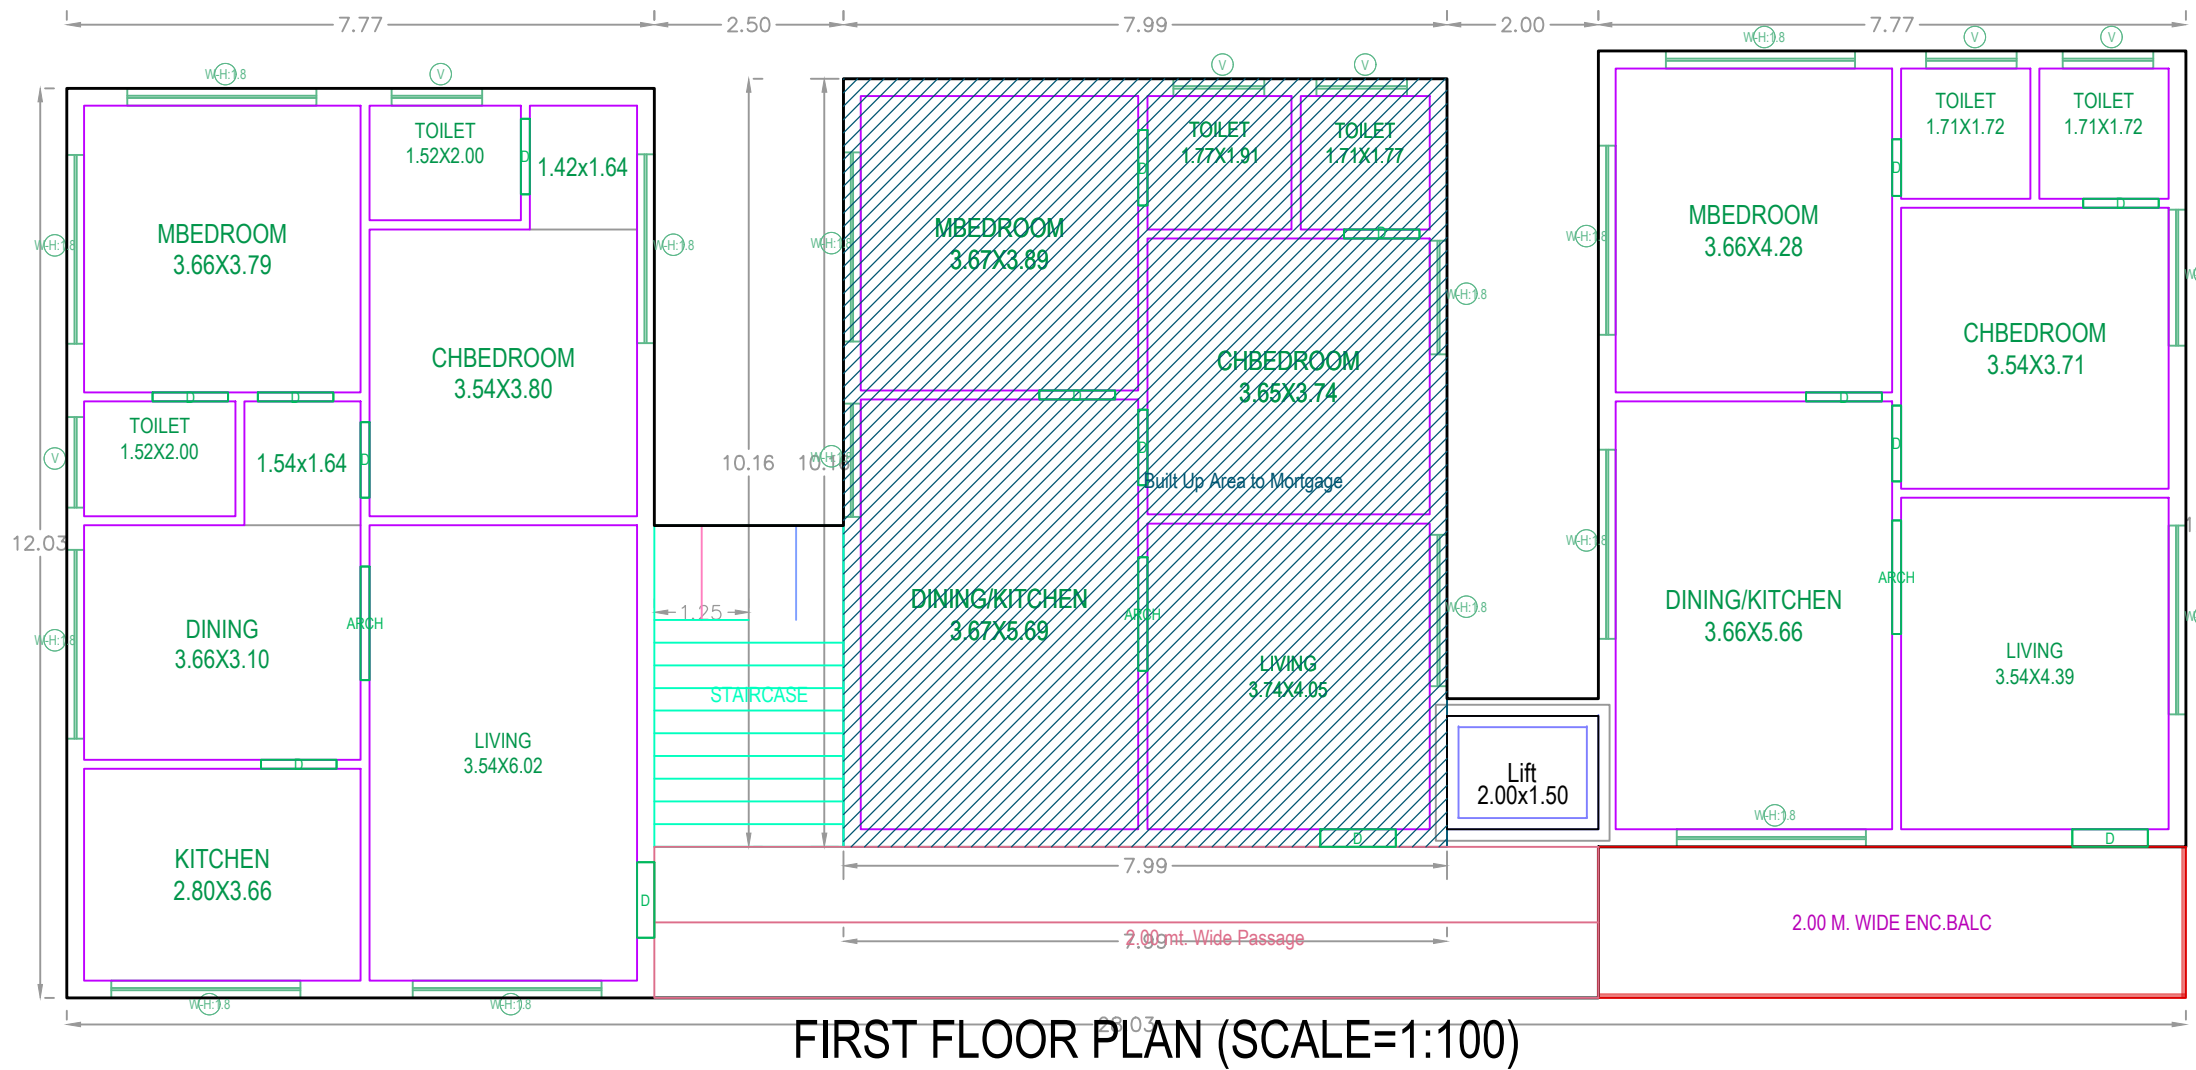
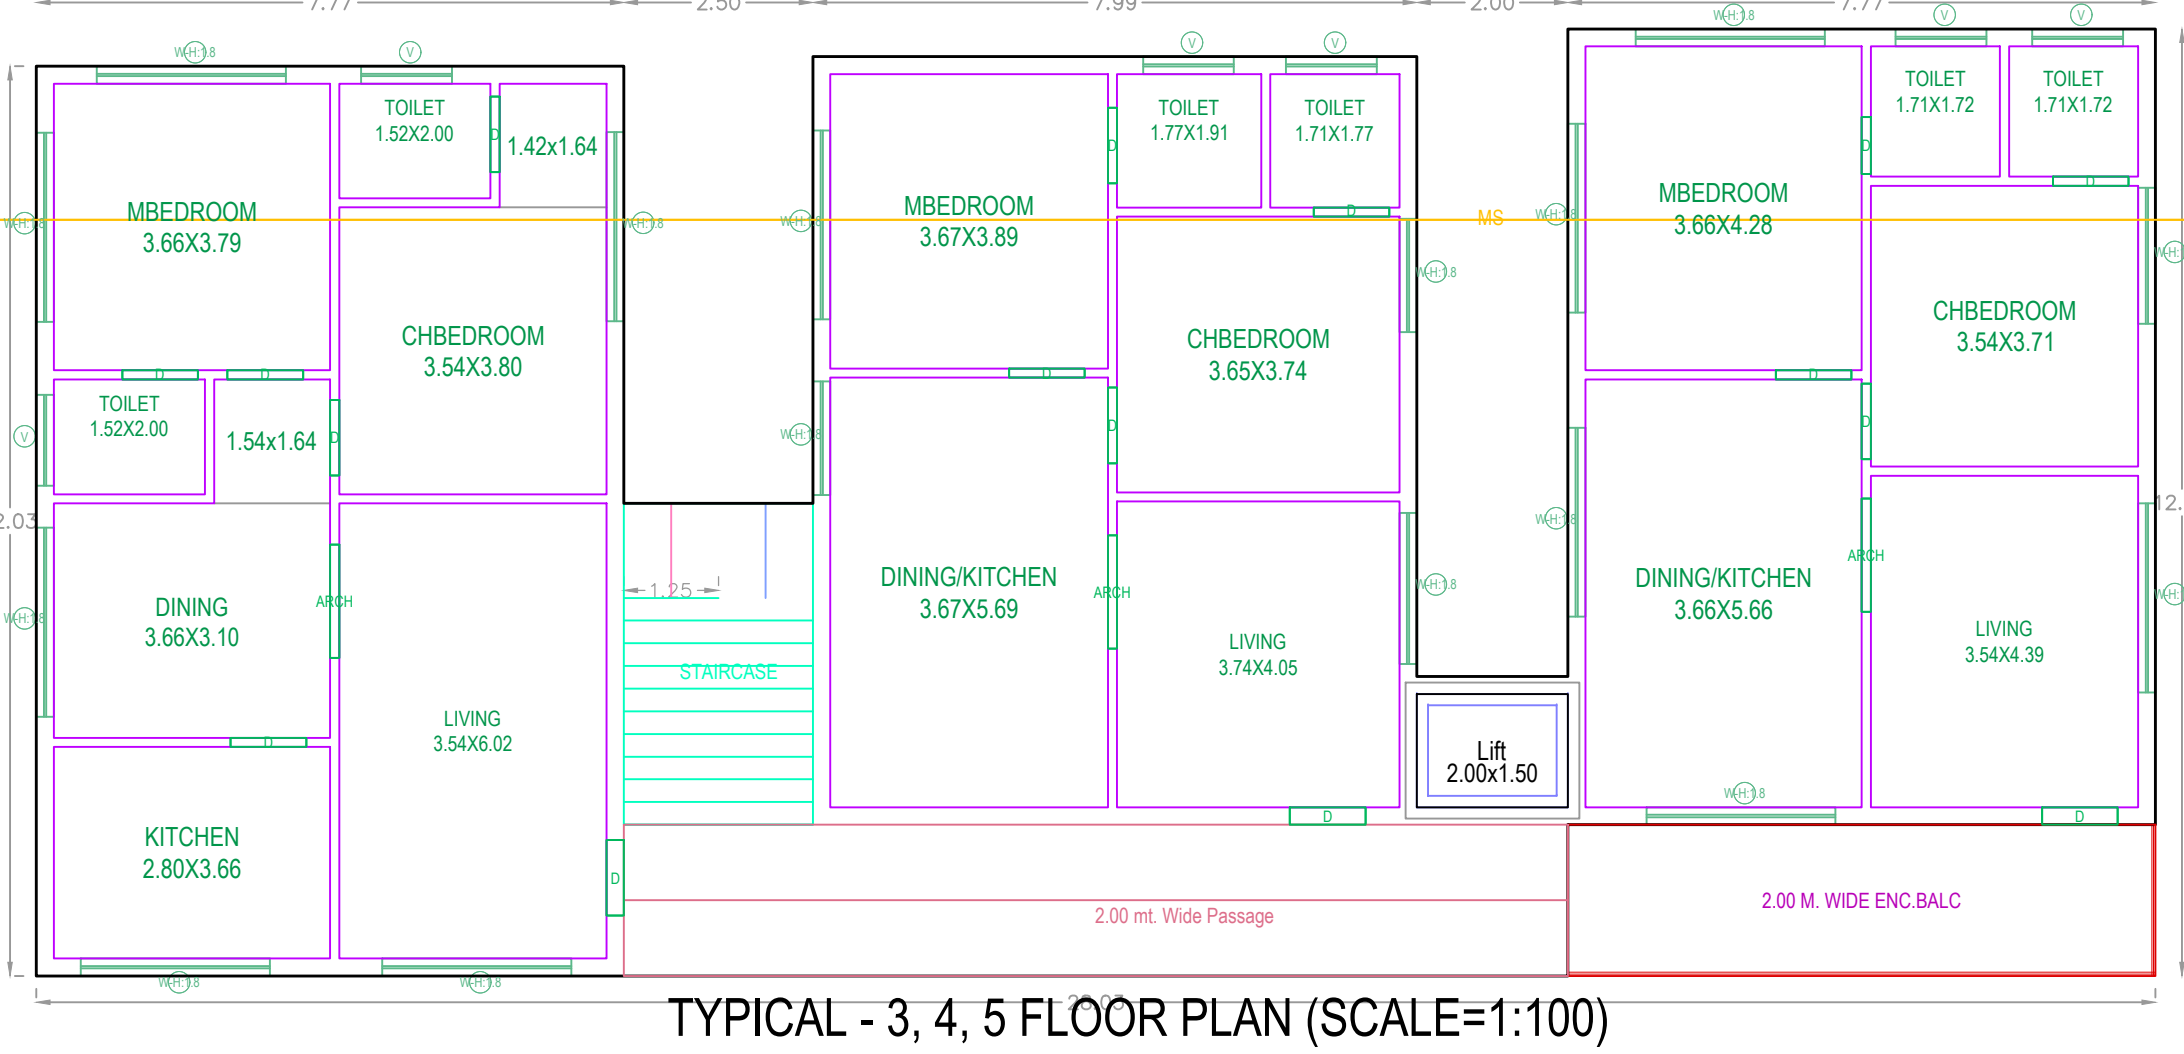


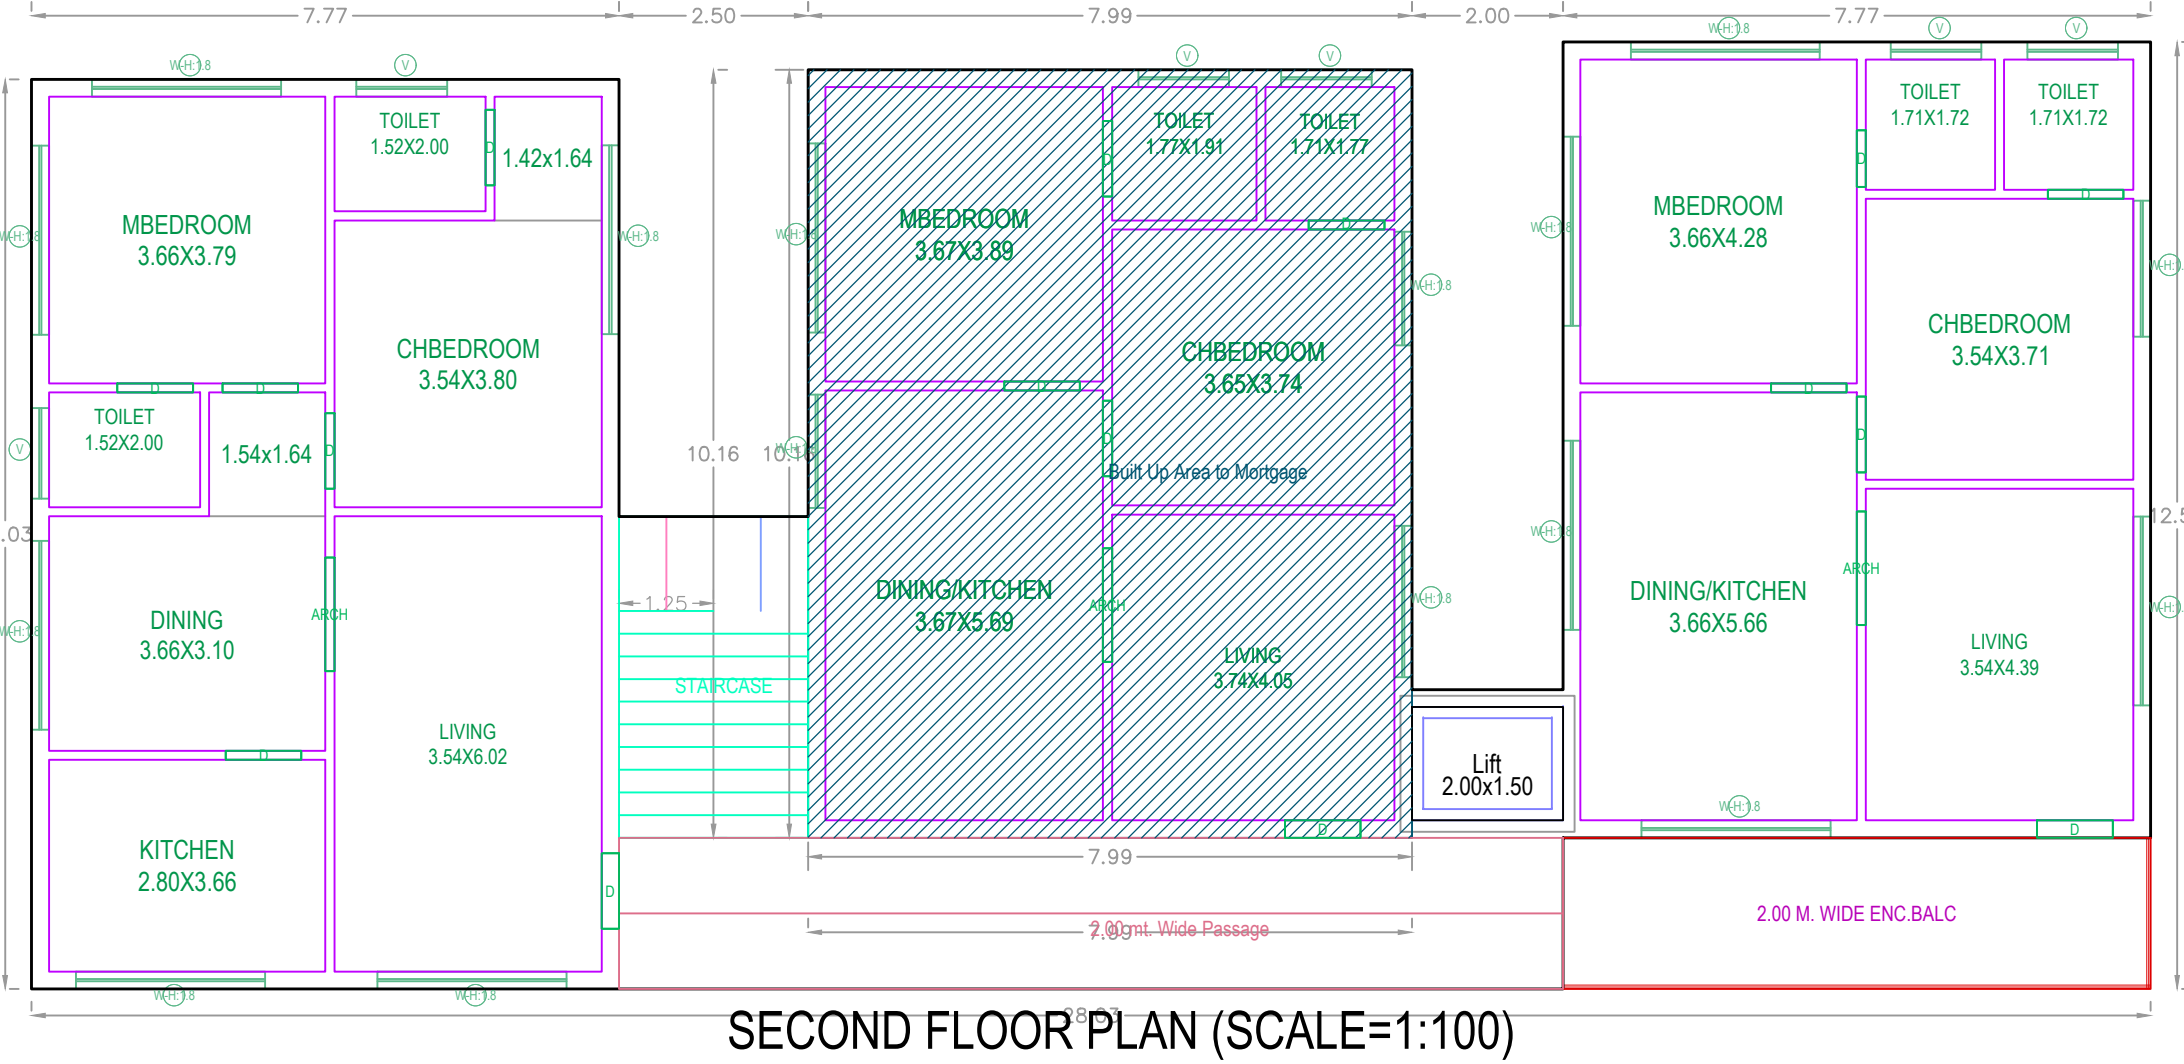

In case of plots 300 - 750sq.m, it is permitted to transfer up to 1m of setback from any one side to any other side without exceeding overall permissible plinth area. The transfer of setback from front setback is not allowed

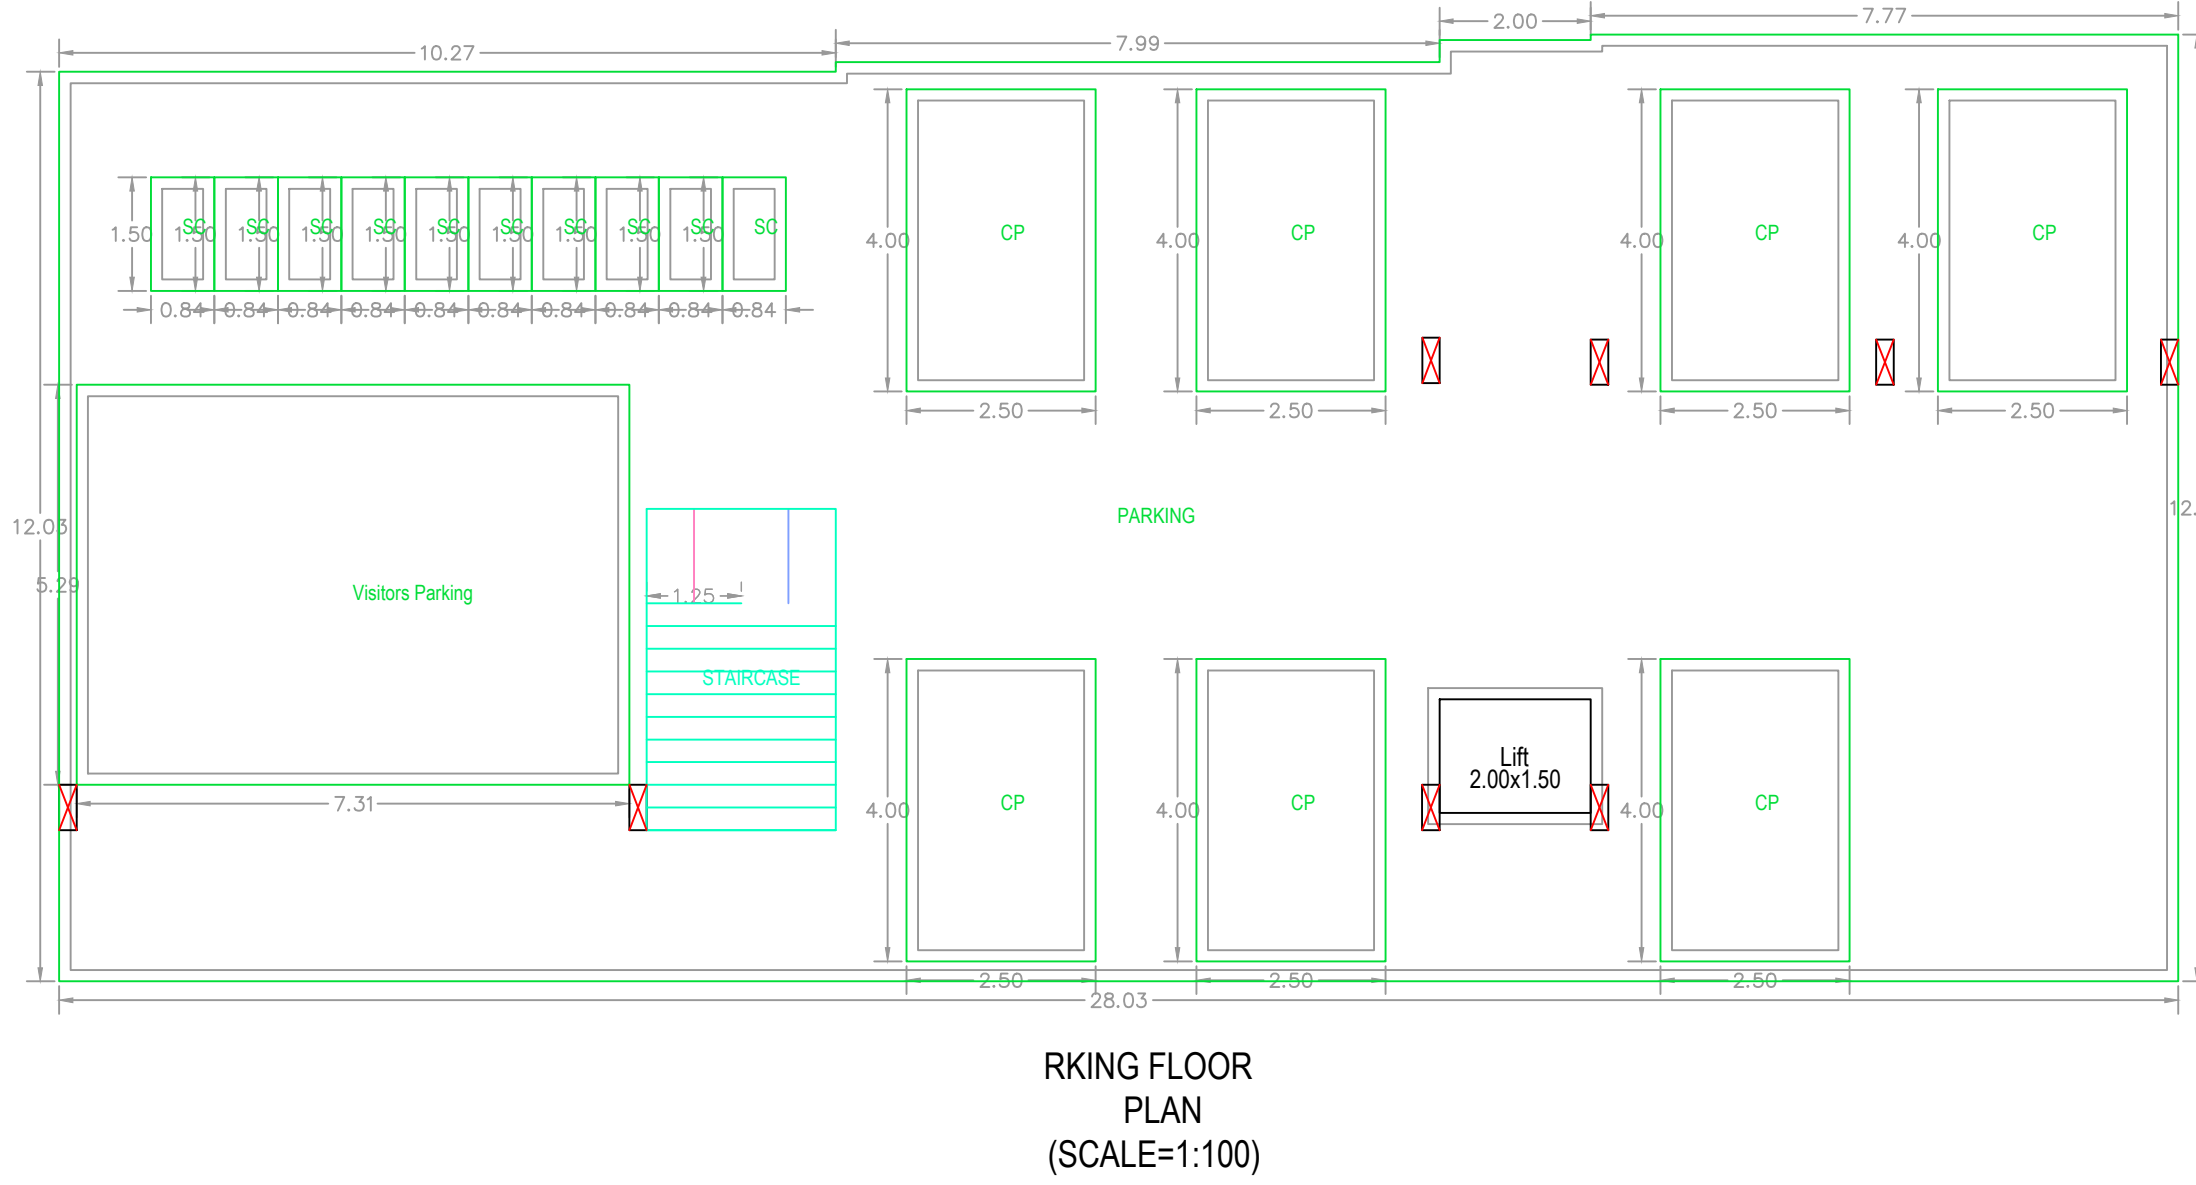


BUILDING :MS (MOHAMMED ABDUL GAFOR)						
FLOOR NAME	TOTAL BUA	NET BUA RESI.	TNMTS	PARKING AREA	NO OF STACK	NET PARKING
PARKING FLOOR	355.60	0.00	00	355.60	1	355.60
FIRST FLOOR	311.56	311.56	00	0.00	0	0.00
SECOND FLOOR	311.56	311.56	00	0.00	0	0.00
THIRD FLOOR	311.56	311.56	00	0.00	0	0.00
FOURTH FLOOR	311.56	311.56	00	0.00	0	0.00
FIFTH FLOOR	311.56	311.56	00	0.00	0	0.00
TERRACE FLOOR	12.00	0.00	00	0.00	0	0.00
TOTAL	1925.40	1557.80	03	355.60		355.60
TOTAL NO OF BLDG	1					
TOTAL	1925.40	1557.80	03	355.60		355.60

SCHEDULE OF JOINERY			
BUILDING NAME	NAME	L X H	NOS
MS (MOHAMMED ABDUL GAFOR)	D	0.75 X 2.10	05
MS (MOHAMMED ABDUL GAFOR)	D	1.00 X 2.10	75
MS (MOHAMMED ABDUL GAFOR)	ARCH	1.50 X 2.10	15
SCHEDULE OF JOINERY			
BUILDING NAME	NAME	L X H	NOS
MS (MOHAMMED ABDUL GAFOR)	V	1.20 X 1.20	30
MS (MOHAMMED ABDUL GAFOR)	W	1.50 X 2.50	10
MS (MOHAMMED ABDUL GAFOR)	W	1.80 X 2.50	05
MS (MOHAMMED ABDUL GAFOR)	W	2.00 X 2.50	05
MS (MOHAMMED ABDUL GAFOR)	W	2.50 X 2.50	80

BALCONY CALCULATIONS TABLE		
FLOOR NAME	SIZE	TOTAL AREA
TYPICAL - 3, 4, 5 FLOOR PLAN	2.00 X 7.77 X 1 X 3	46.65
SECOND FLOOR PLAN	2.00 X 7.77 X 1	15.55
FIRST FLOOR PLAN	2.00 X 7.77 X 1	15.55
TOTAL	-	77.75


BUILDING USE/SUBUSE DETAILS				
BUILDING NAME	BUILDING USE	BUILDING SUBUSE	BUILDING TYPE	FLOOR DETAILS
MS (MOHAMMED ABDUL GAFOR)	Residential	Residential Apartment Bldg	Single Block	1 SHR + 5 upper floors

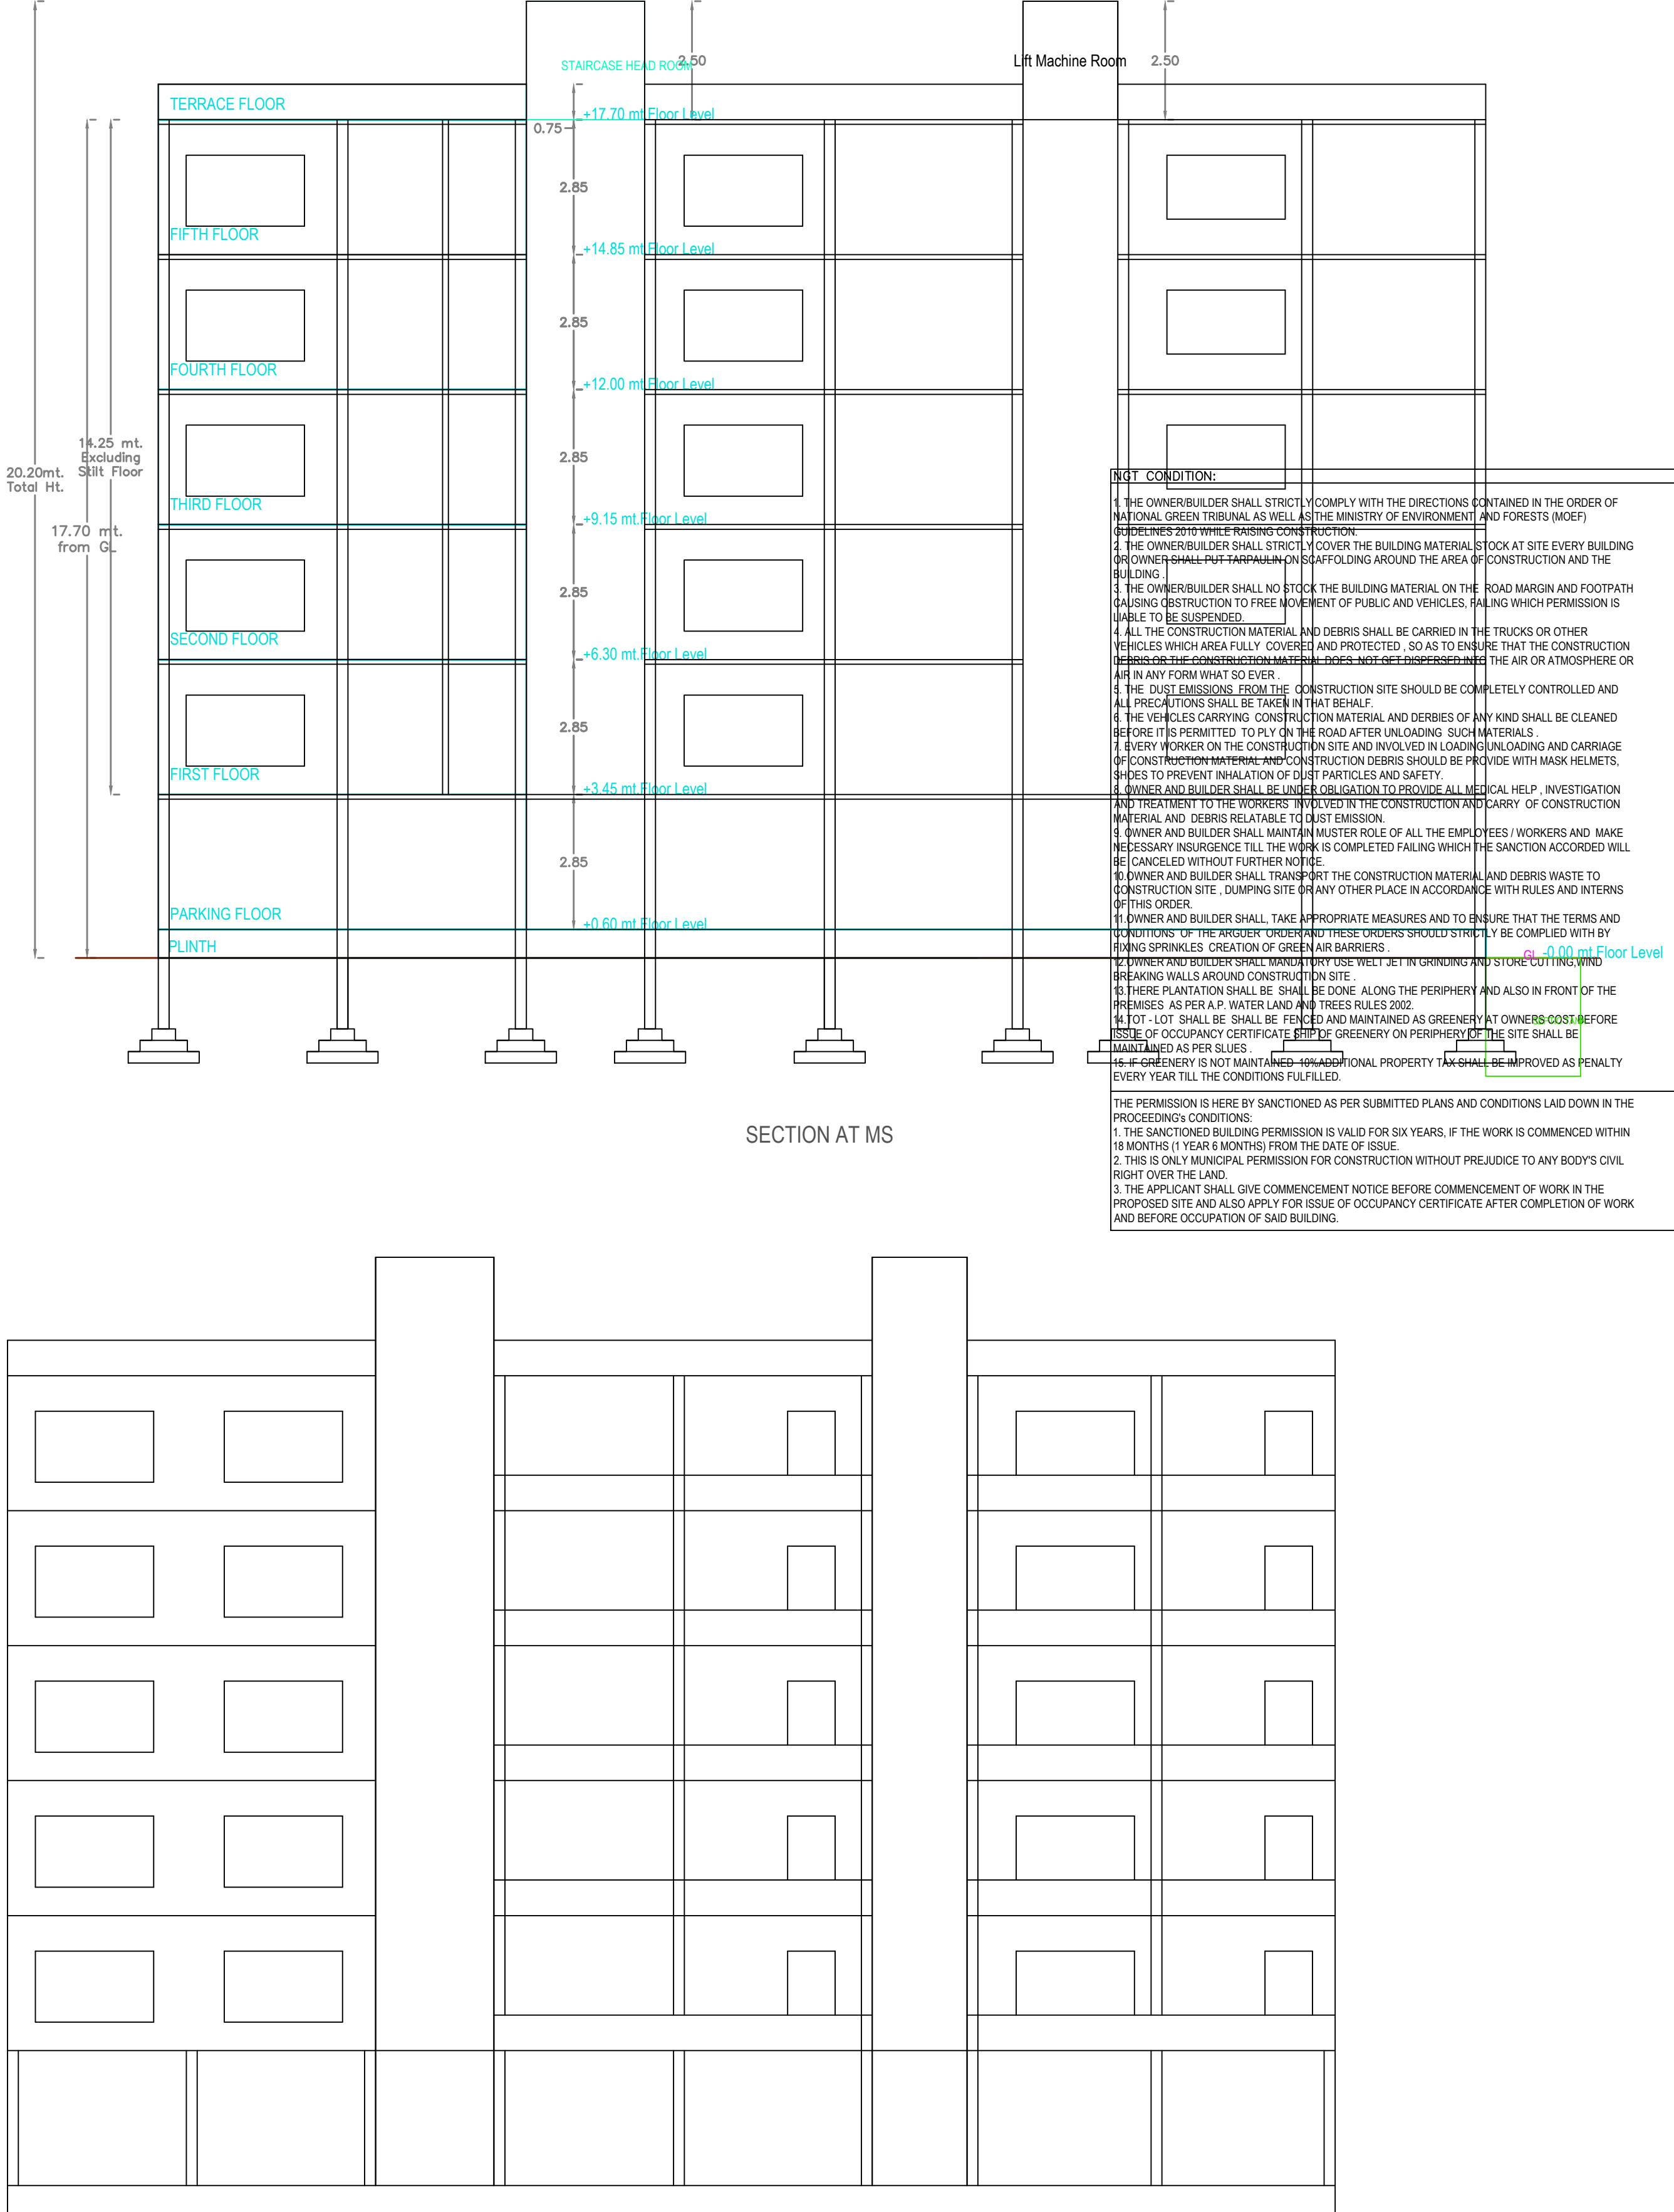

Project Title	
PLAN SHOWING THE PROPOSED	Residential
PLOT NO.	
SURVEY NO.	
SITUATED AT	
BELONGING TO : Mr./Ms./Mrs	
REP BY :	Nanduri VenkataRao
LICENCE NO. : G1KKMC/TP/025/2021	APPROVAL NO. : 1/3
DATE : 19-11-2021	SHEET NO. : 1/3
LAYOUT Plan Details	INWARD NO. : TS/057240/2021
AREA STATEMENT	
PROJECT DETAIL :	
INWARD NO.	TS/057240/2021
PROJECT TYPE :	Building Permission
NATURE OF DEVELOPMENT :	New
SUB LOCATION :	New Areas / Approved Layout Areas
STREET NAME :	
DISTRICT NAME :	
STATE NAME :	TELANGANA
PINCODE :	
MADAL :	
PLOT USE :	Residential
PLOT SUB USE :	Residential Apartment Bldg
PLOT NEAR BY NOTIFIED RELEGIOUS STRUCTURE :	NA
LAND USE ZONE :	NA
LAND SUBUSE ZONE :	NA
ABUTTING ROAD WIDTH :	0
PLOT NO :	
SURVEY NO :	
NORTH SIDE DETAIL :	-
SOUTH SIDE DETAIL :	-
EAST SIDE DETAIL :	-
WEST SIDE DETAIL :	-
AREA DETAILS :	
AREA OF PLOT (Minimum)	658.84
DEDUCTION FOR NET PLOT AREA	
SPRAY AREA	1.93
Total	1.93
NET AREA OF PLOT	656.91
VACANT PLOT AREA	313.90
COVERAGE	
PROPOSED COVERAGE AREA (52.06 %)	343.01
NET BUA	
RESIDENTIAL NET BUA	1557.80
BUILT UP AREA	1569.80
	1925.40
MORTGAGE AREA	192.32
EXTRA INSTALLMENT MORTGAGE AREA	0.00
PROPOSED NUMBER OF PARKINGS	8



COLOR INDEX	
PLOT BOUNDARY	
ABUTTING ROAD	
PROPOSED CONSTRUCTION	
COMMON PLOT	
ROAD WIDENING AREA	
EXISTING (To be retained)	
EXISTING (To be demolished)	
OWNERS NAME AND SIGNATURE	
BUILDERS NAME AND SIGNATURE	
ARCHITECTS NAME AND SIGNATURE	
STRUCTURAL ENGINEERS NAME AND SIGNATURE	

Note: All dimensions are in meters.

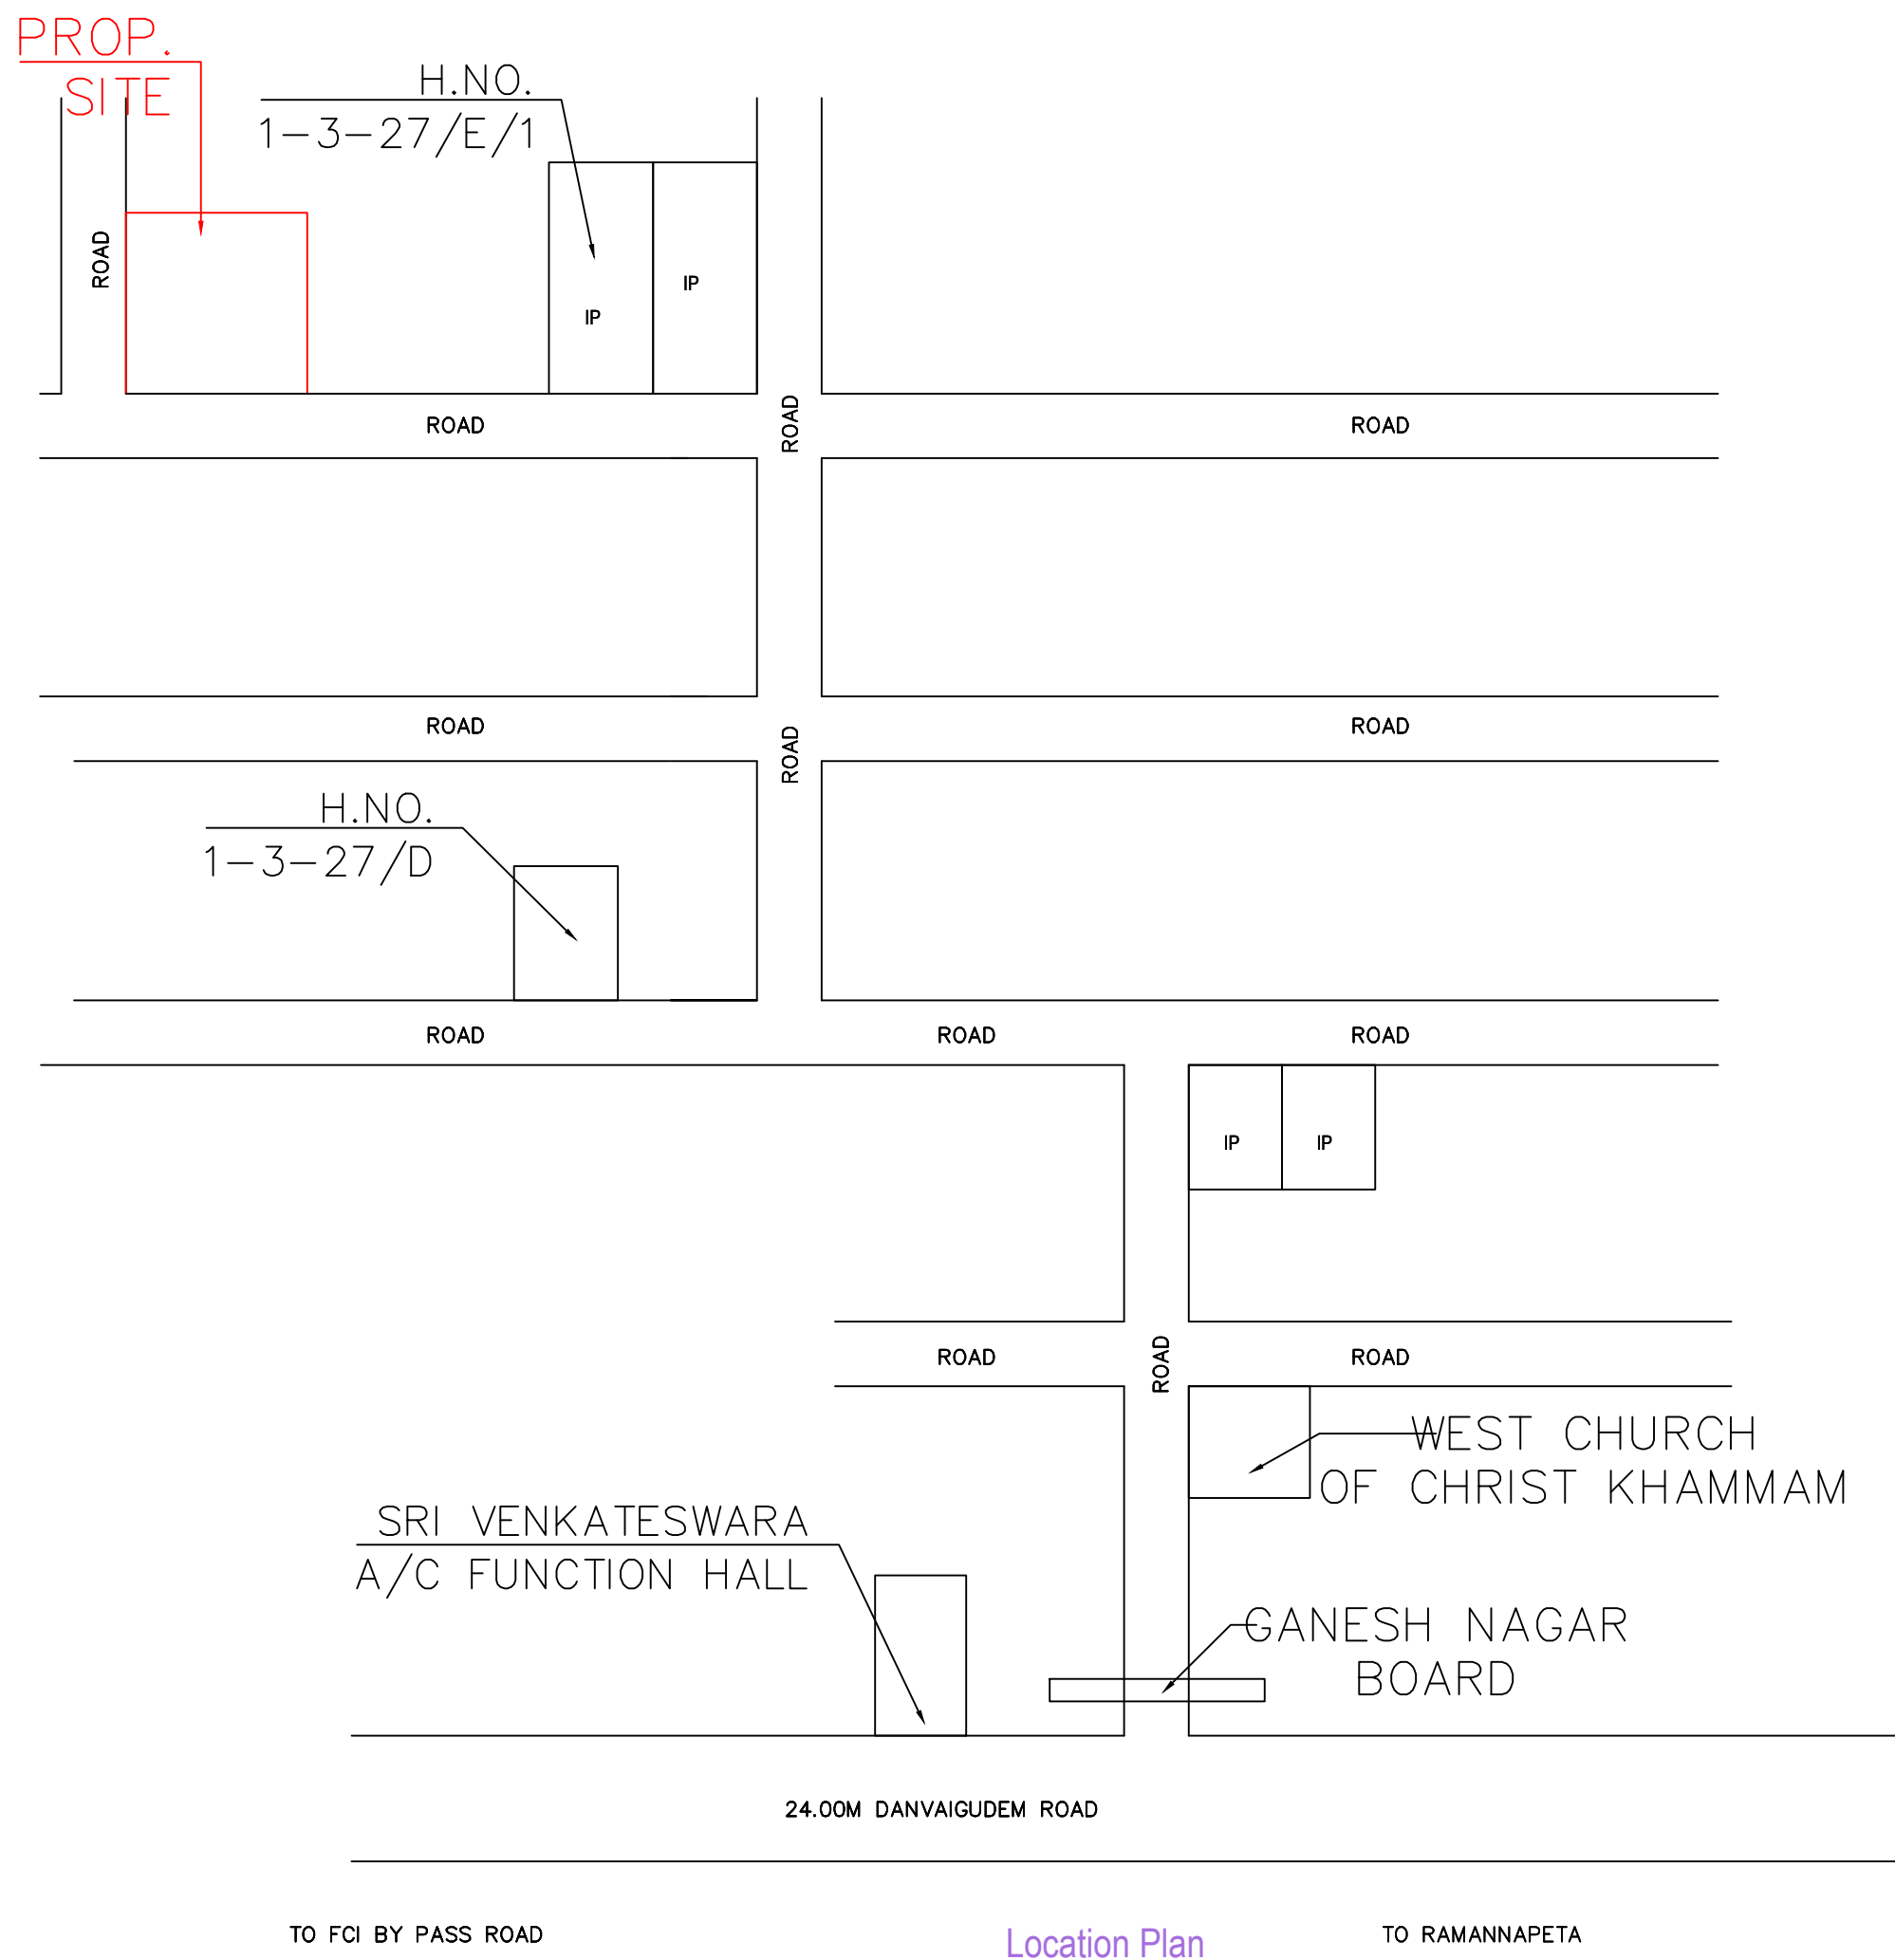

Location Plan

BEFORE TRANSFER

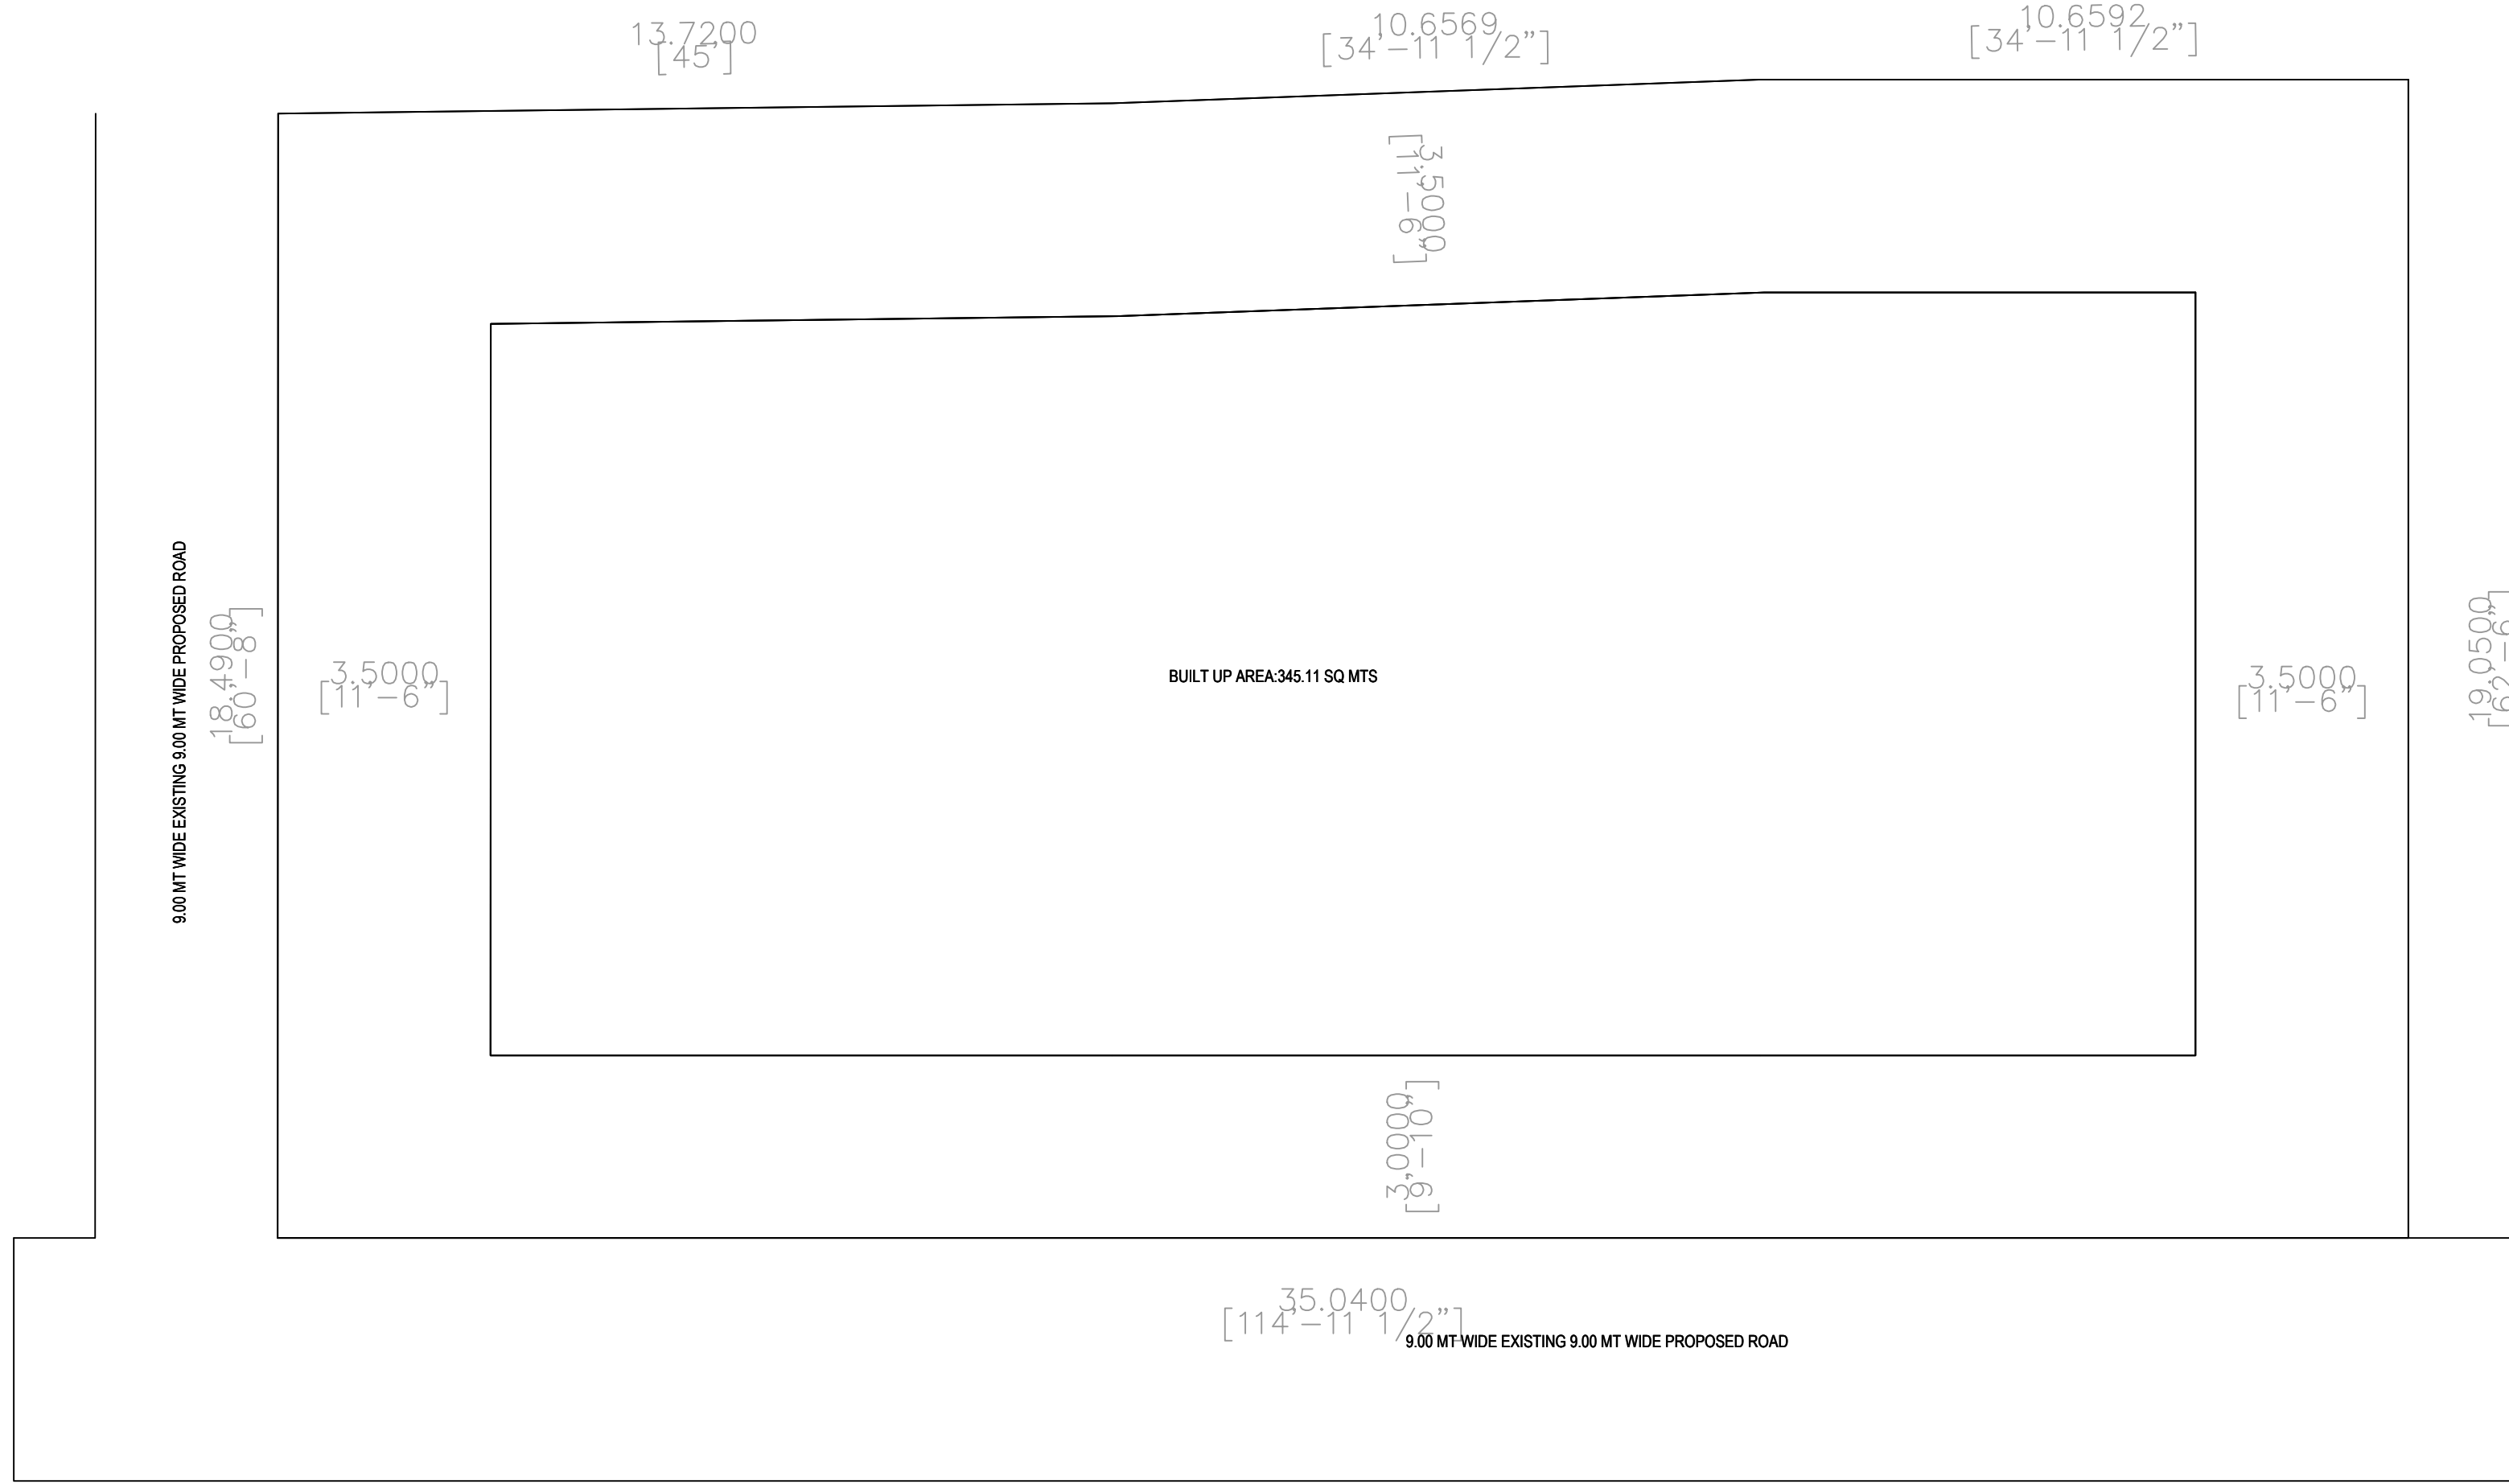
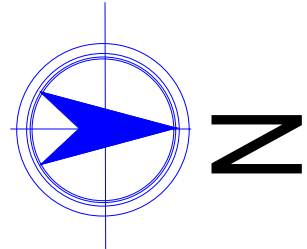


PLOT DETAILS


Project Title PLAN SHOWING THE PROPOSED CONSTRUCTION OF STILT+ 5 UPPER FLOOR RESIDENTIAL APARTMENT IN OPEN PLOT NO:19,20,21, IN OUT OF SY.NO:261/1, SITUATED AT GANESH NAGAR,DANVAIGUDEM,BURHANPURAM,KHAMMAM MUNICIPAL CORPORATION,KHAMMAM DISTRICT,TELANGANA STATE.

- OWNERS:
- 1).MOHAMMED ABDUL GAFOOR S/o.ABDUL RASOOL.
 - 2).VEMULA SRINIVASA RAO S/o.MALLIKARJUNA RAO.
 - 3).LINGANABOINA VEERABHADRAM S/o.KASAI AH.

AFTER TRANSFER

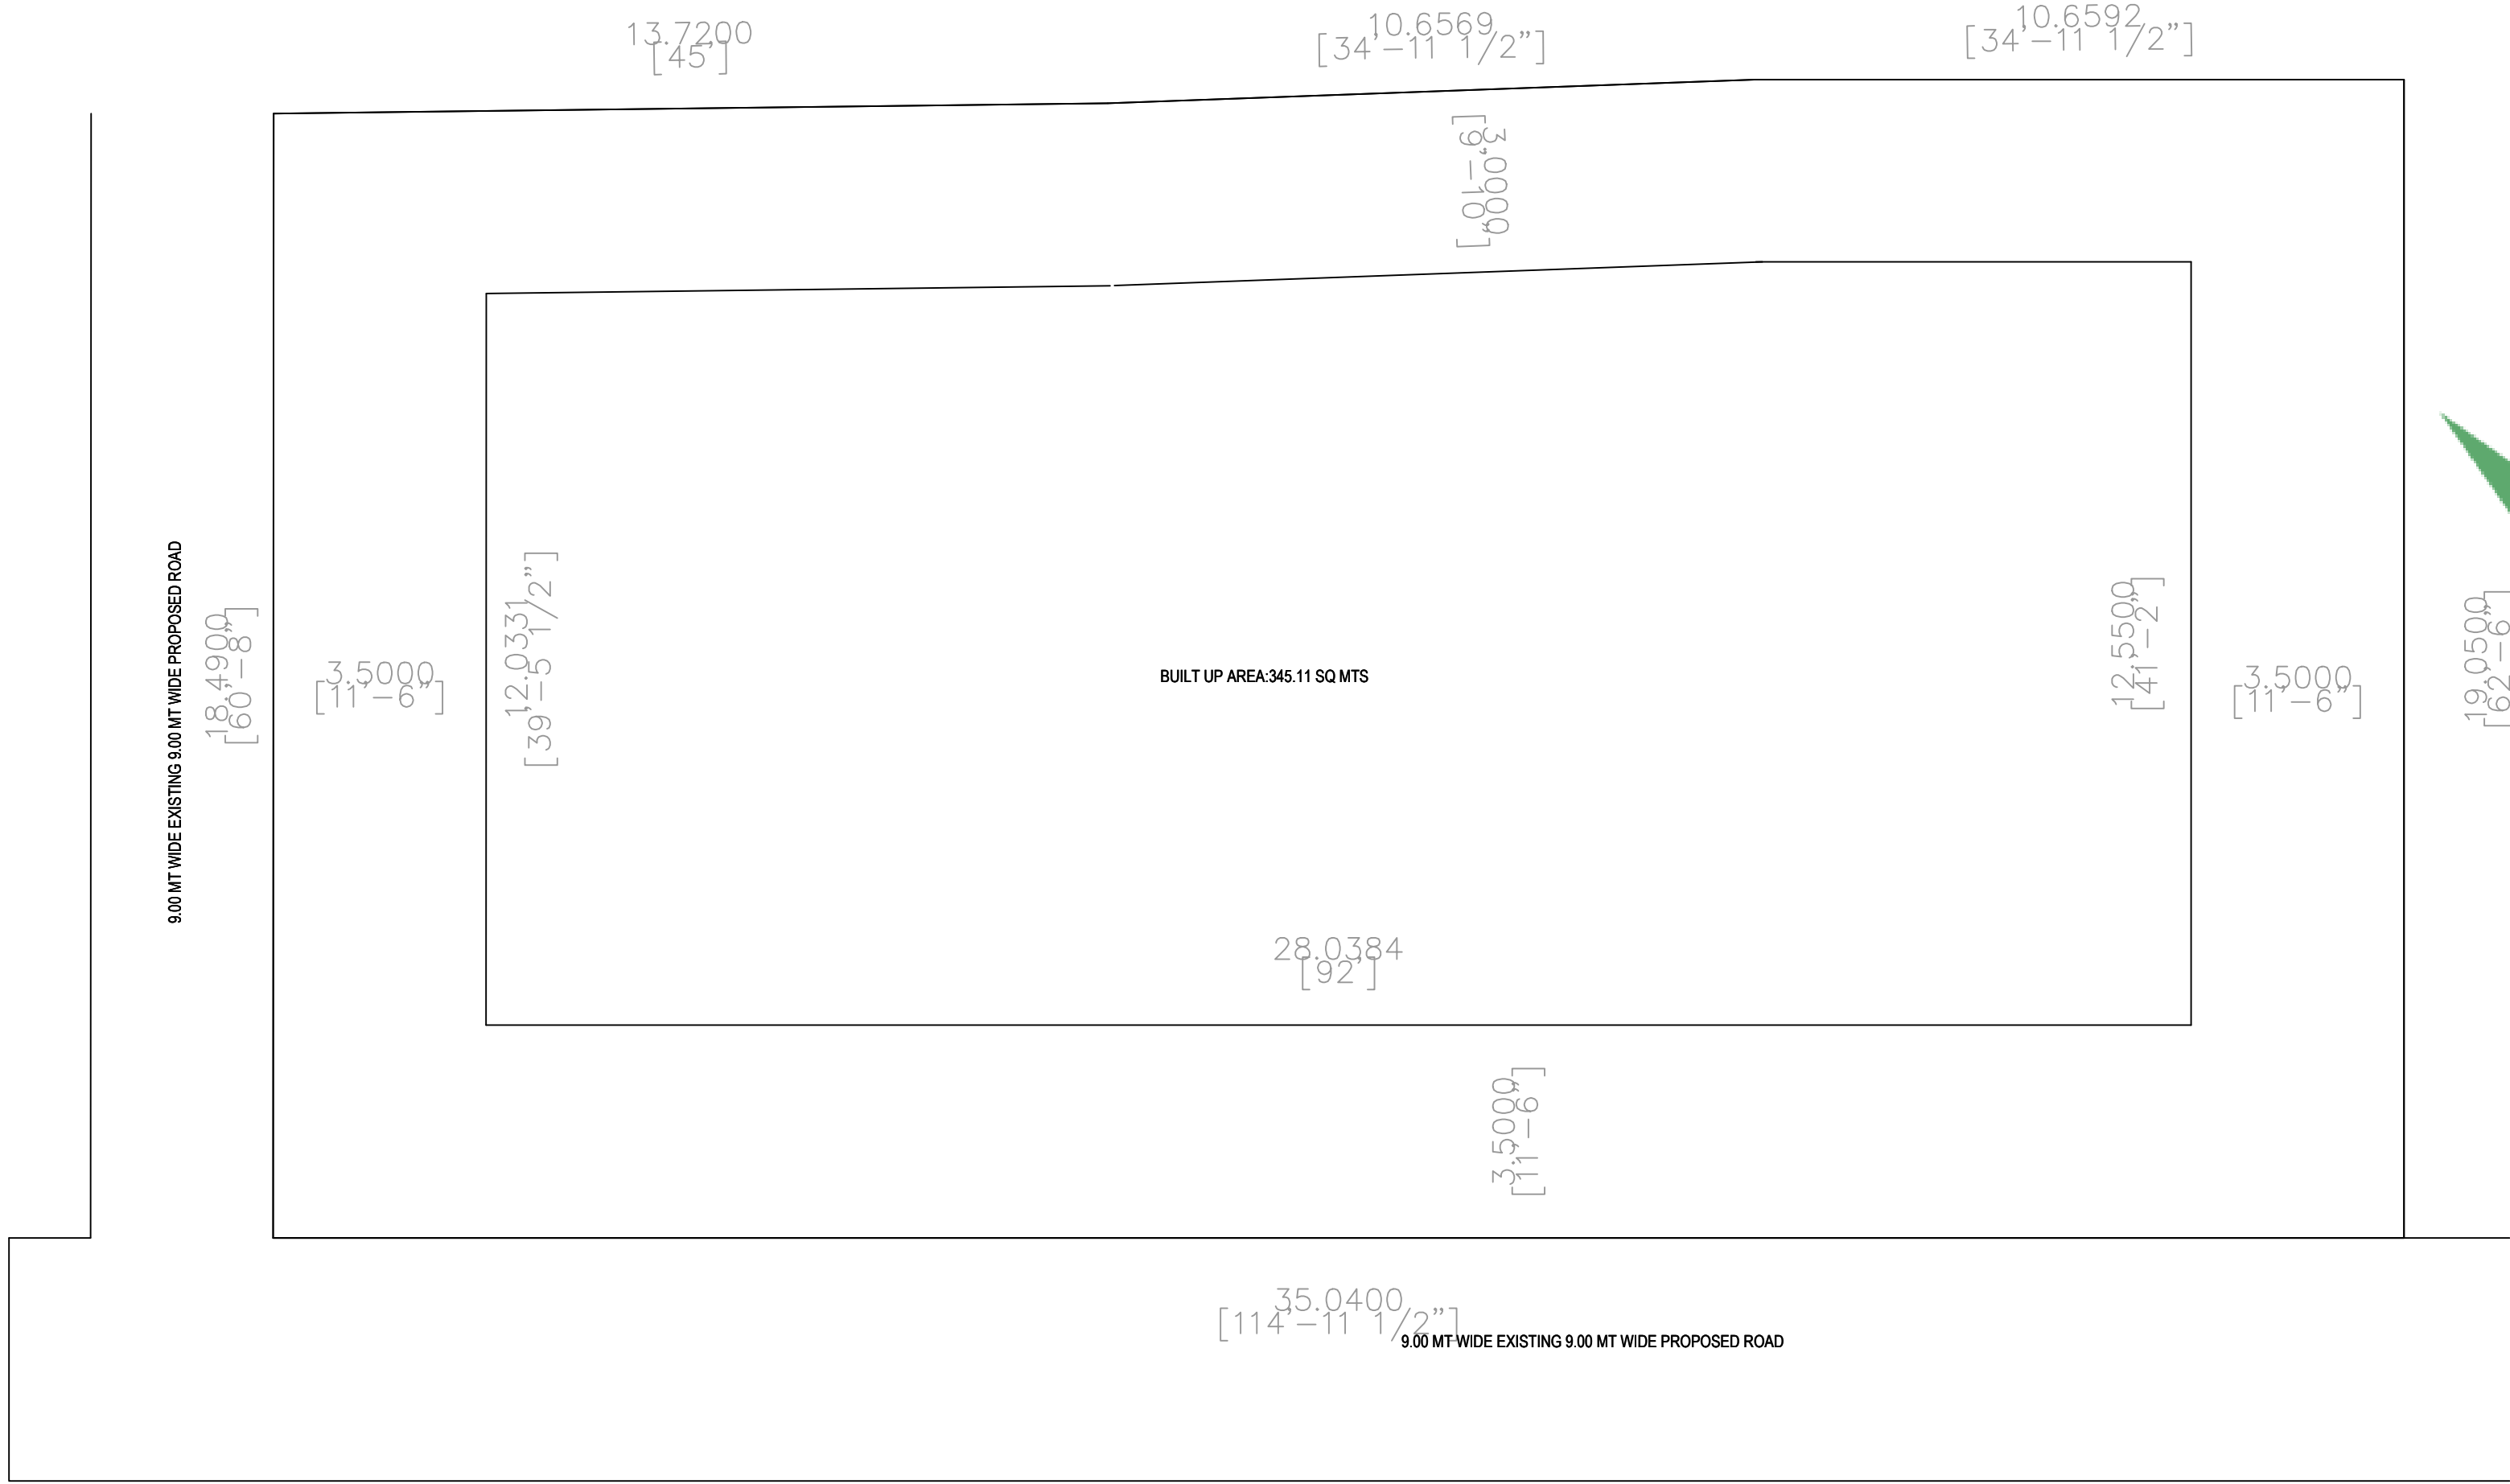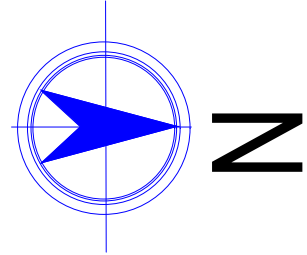

OWNERS NAME AND SIGNATURE
BUILDERS NAME AND SIGNATURE
ARCHITECTS NAME AND SIGNATURE
STRUCTURAL ENGINEERS NAME AND SIGNATURE

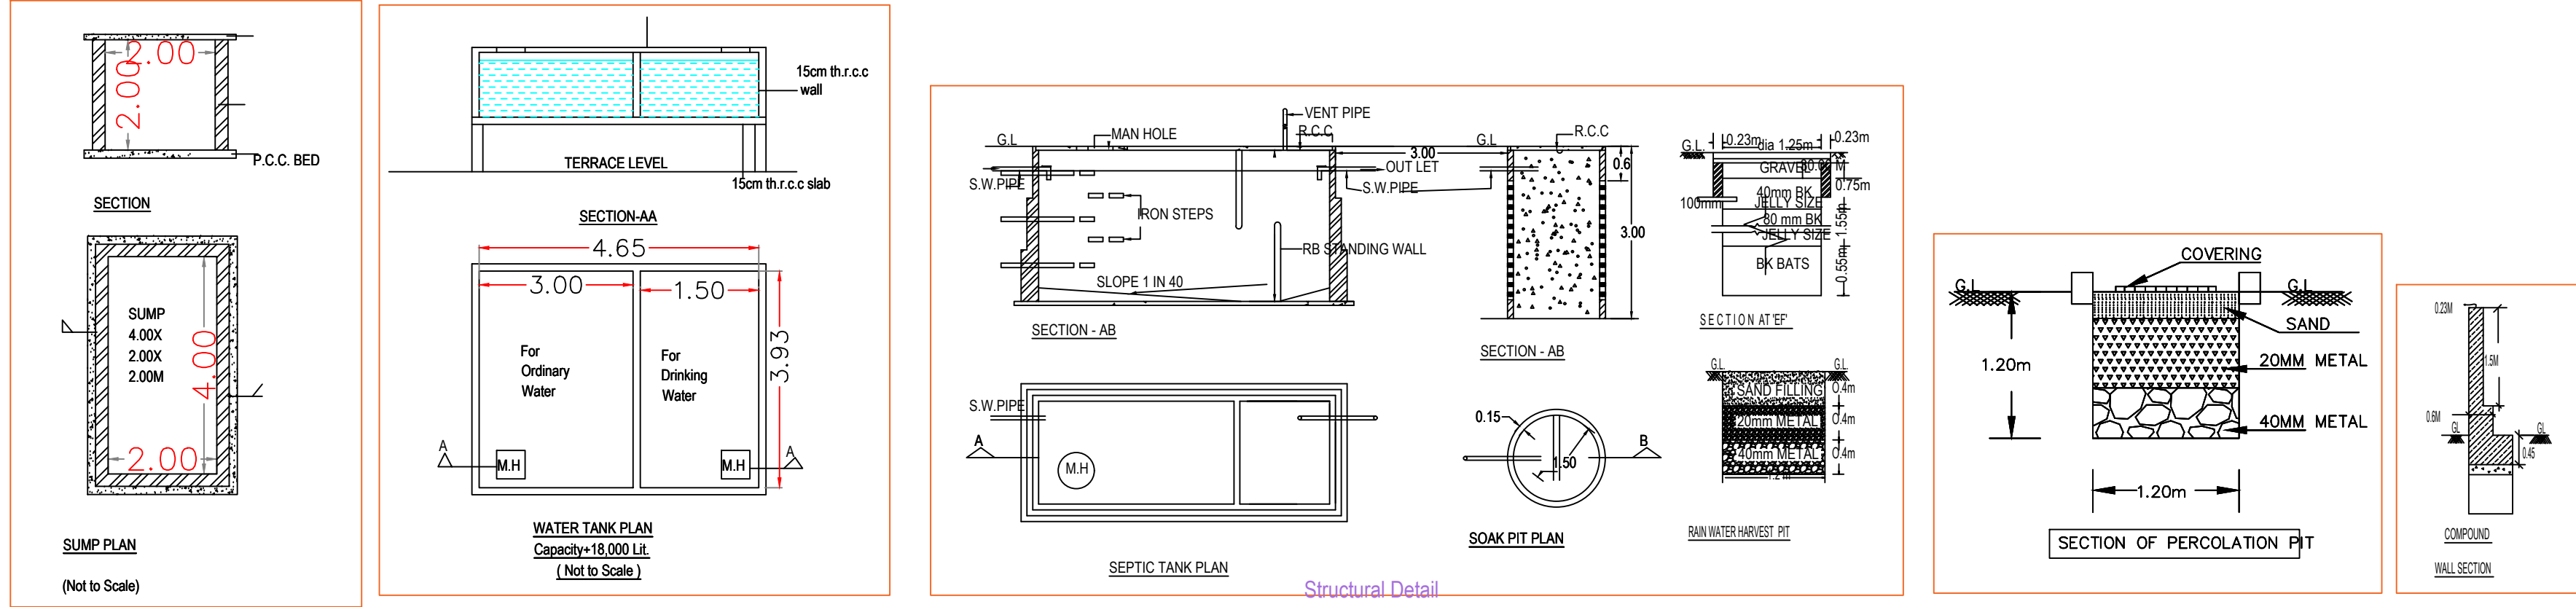

Project Title	
PLAN SHOWING THE PROPOSED	Residential
PLOT NO.	
SURVEY NO.	
SITUATED AT	
BELONGING TO: Mr./Ms./Mrs	
REP BY:	Nanduri VenkataRao
LICENCE NO.: G1KMC/TP/025/2021	APPROVAL NO.:
DATE: 19-11-2021	SHEET NO.: 2 / 3
Building Plan Details	INWARD NO.: TS/057240/2021



OWNER'S NAME AND SIGNATURE
BUILDER'S NAME AND SIGNATURE
ARCHITECT'S NAME AND SIGNATURE
STRUCTURAL ENGINEER'S NAME AND SIGNATURE