
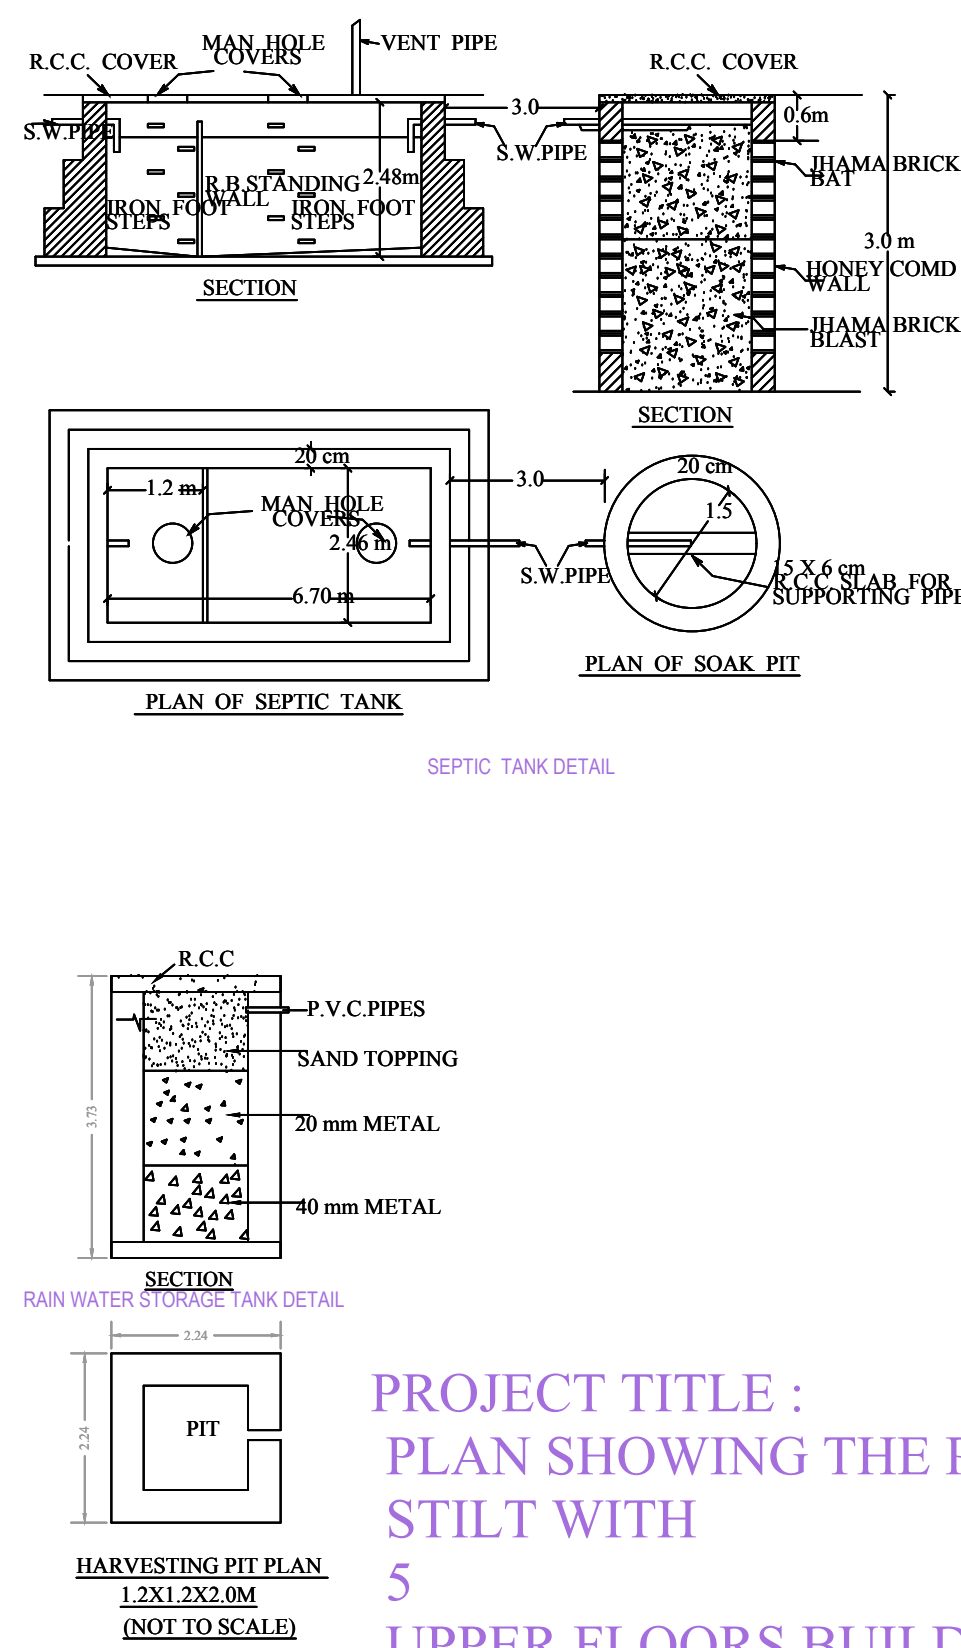
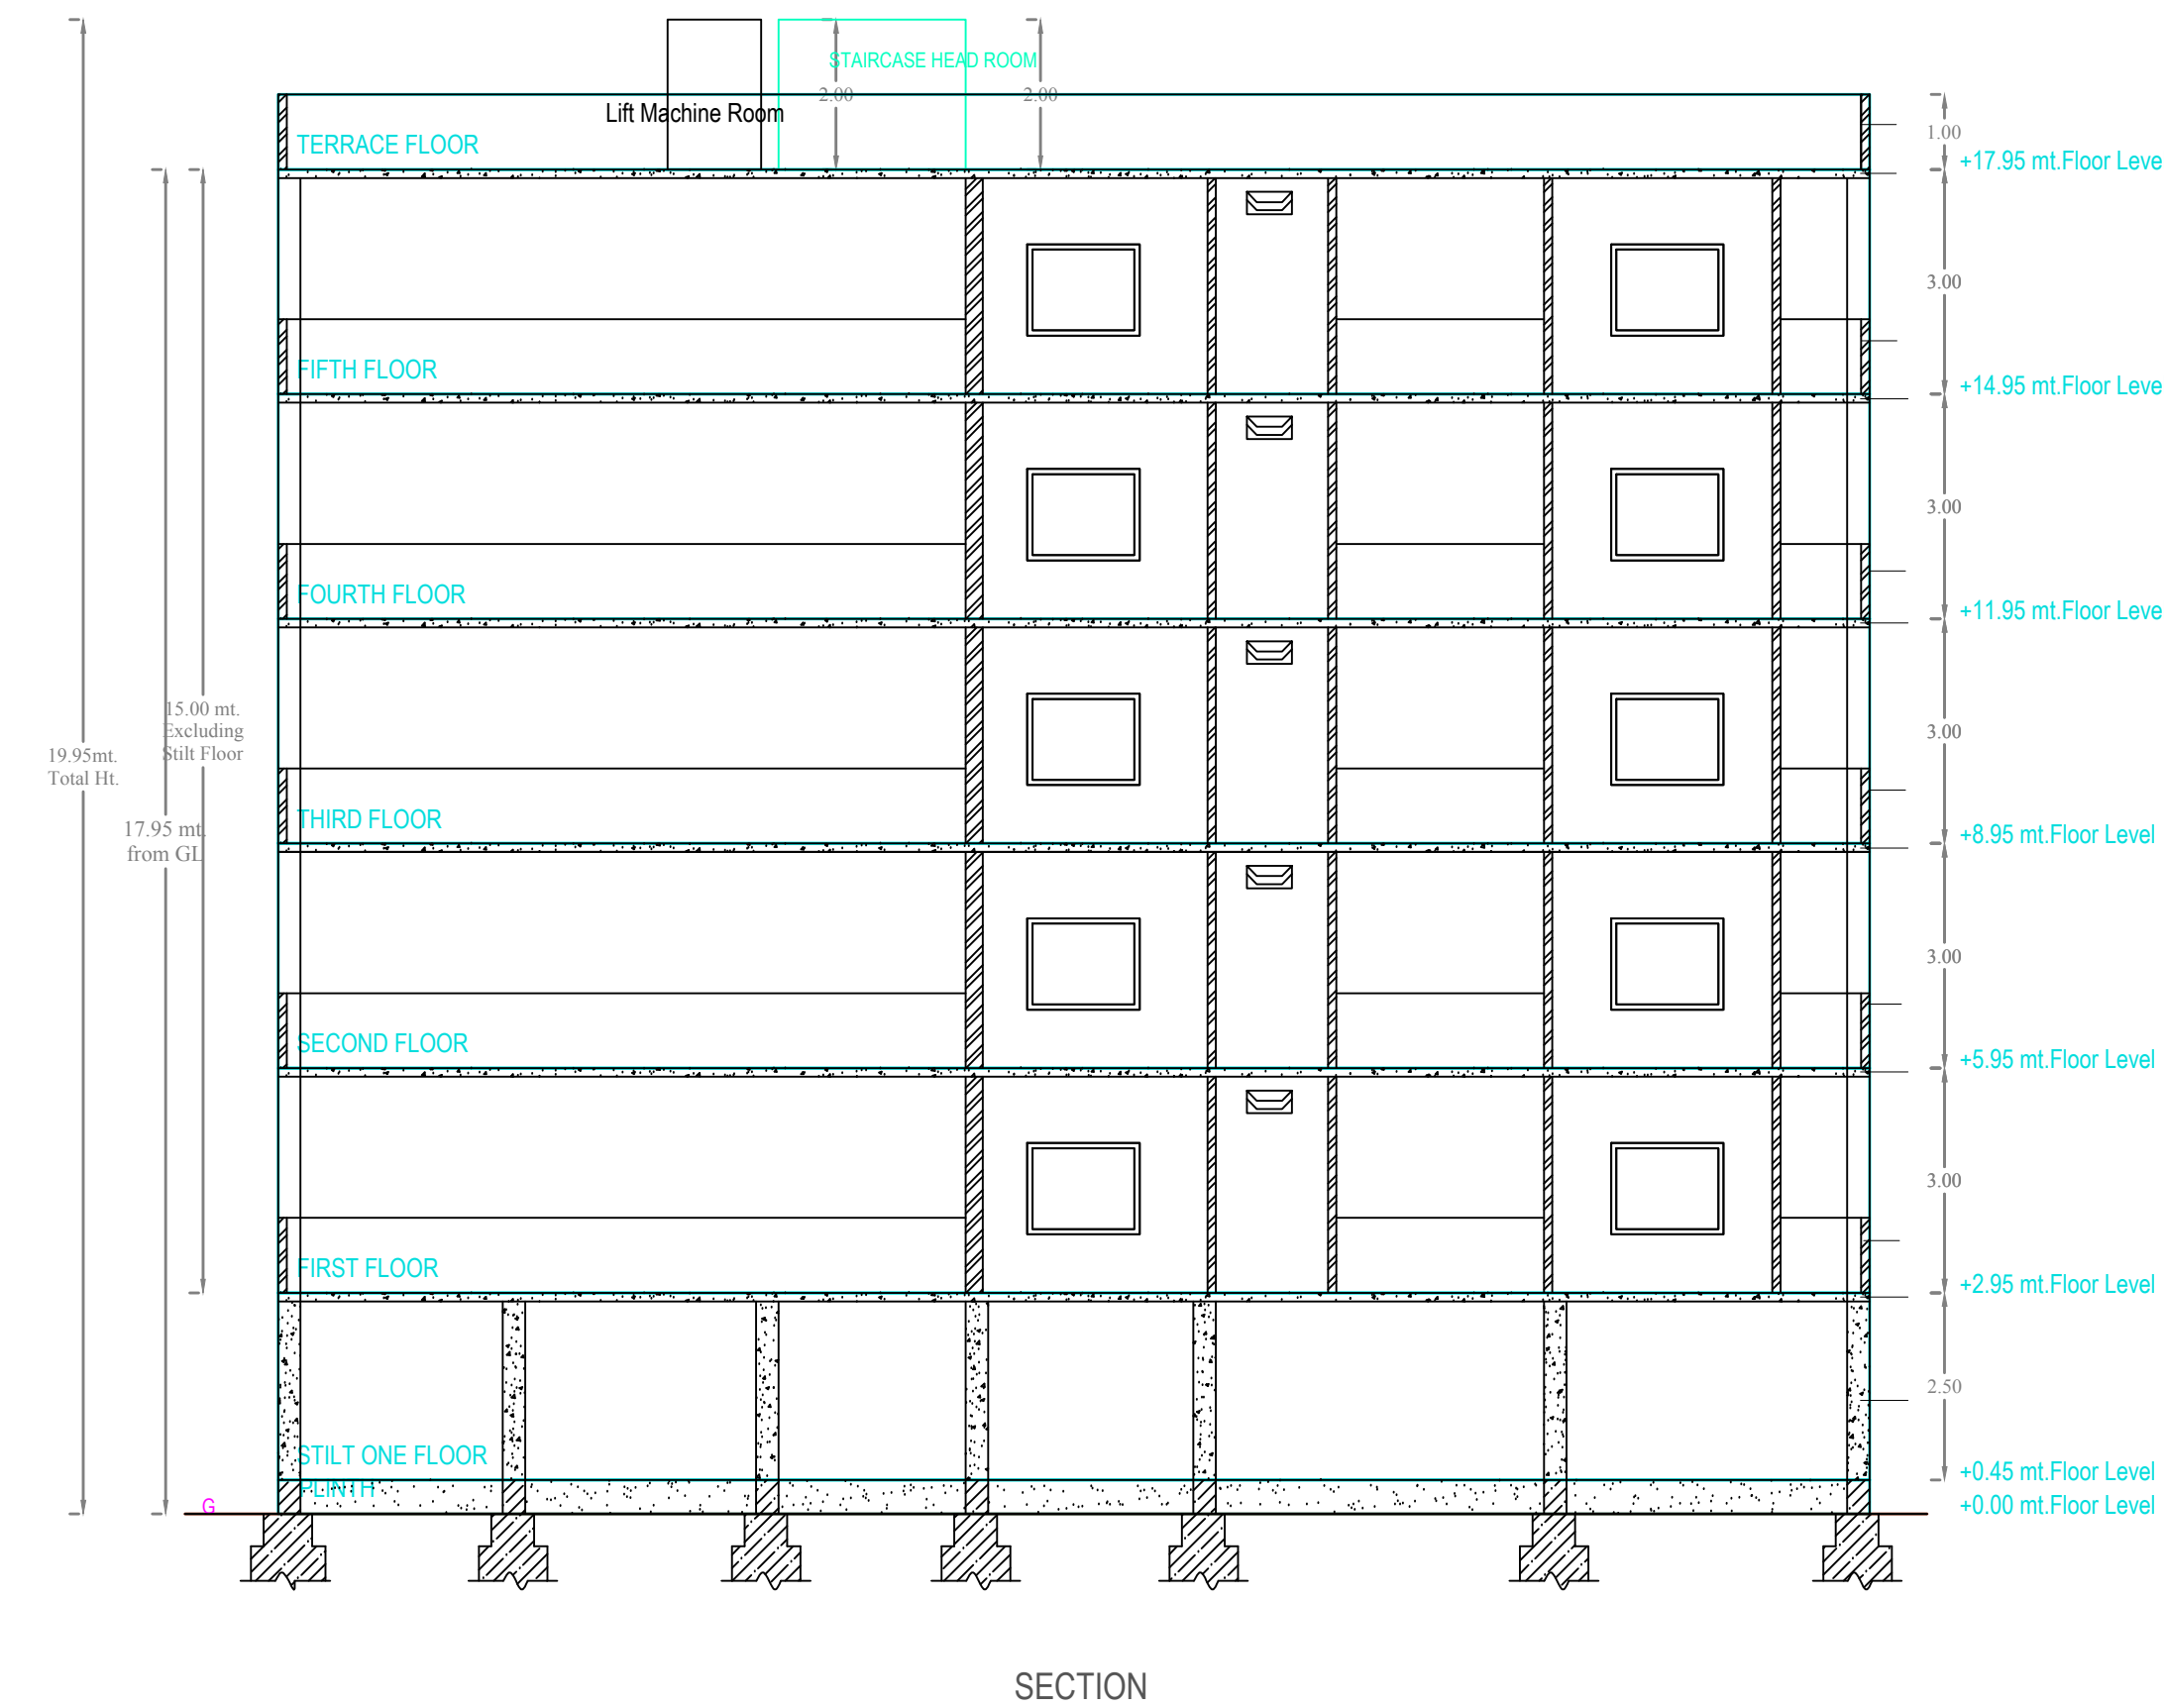
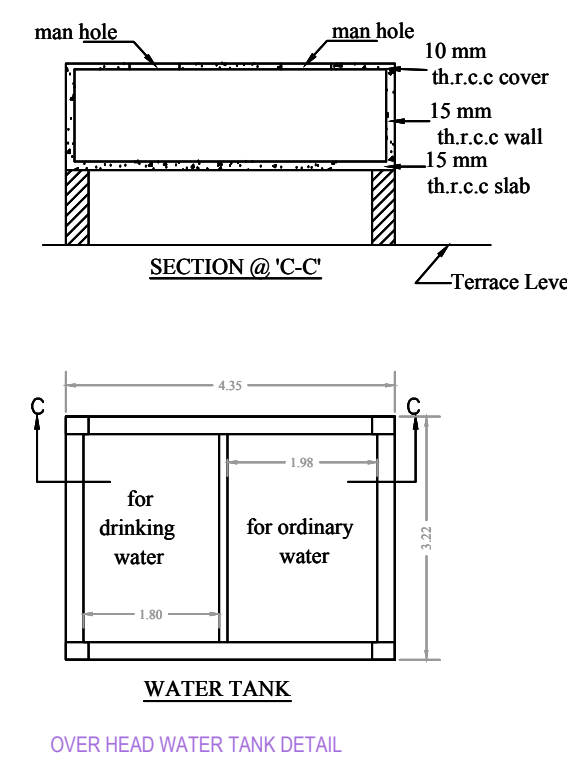
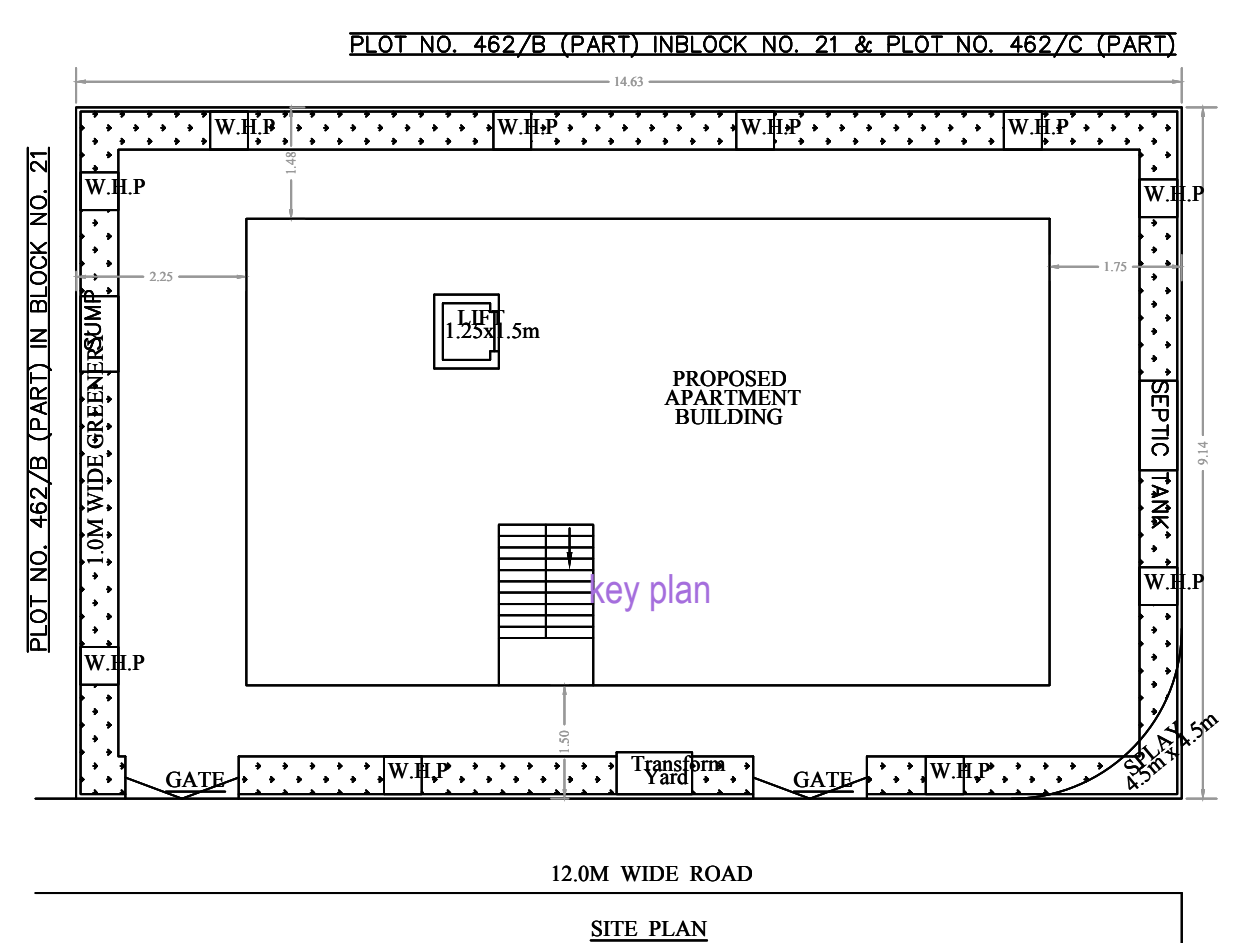
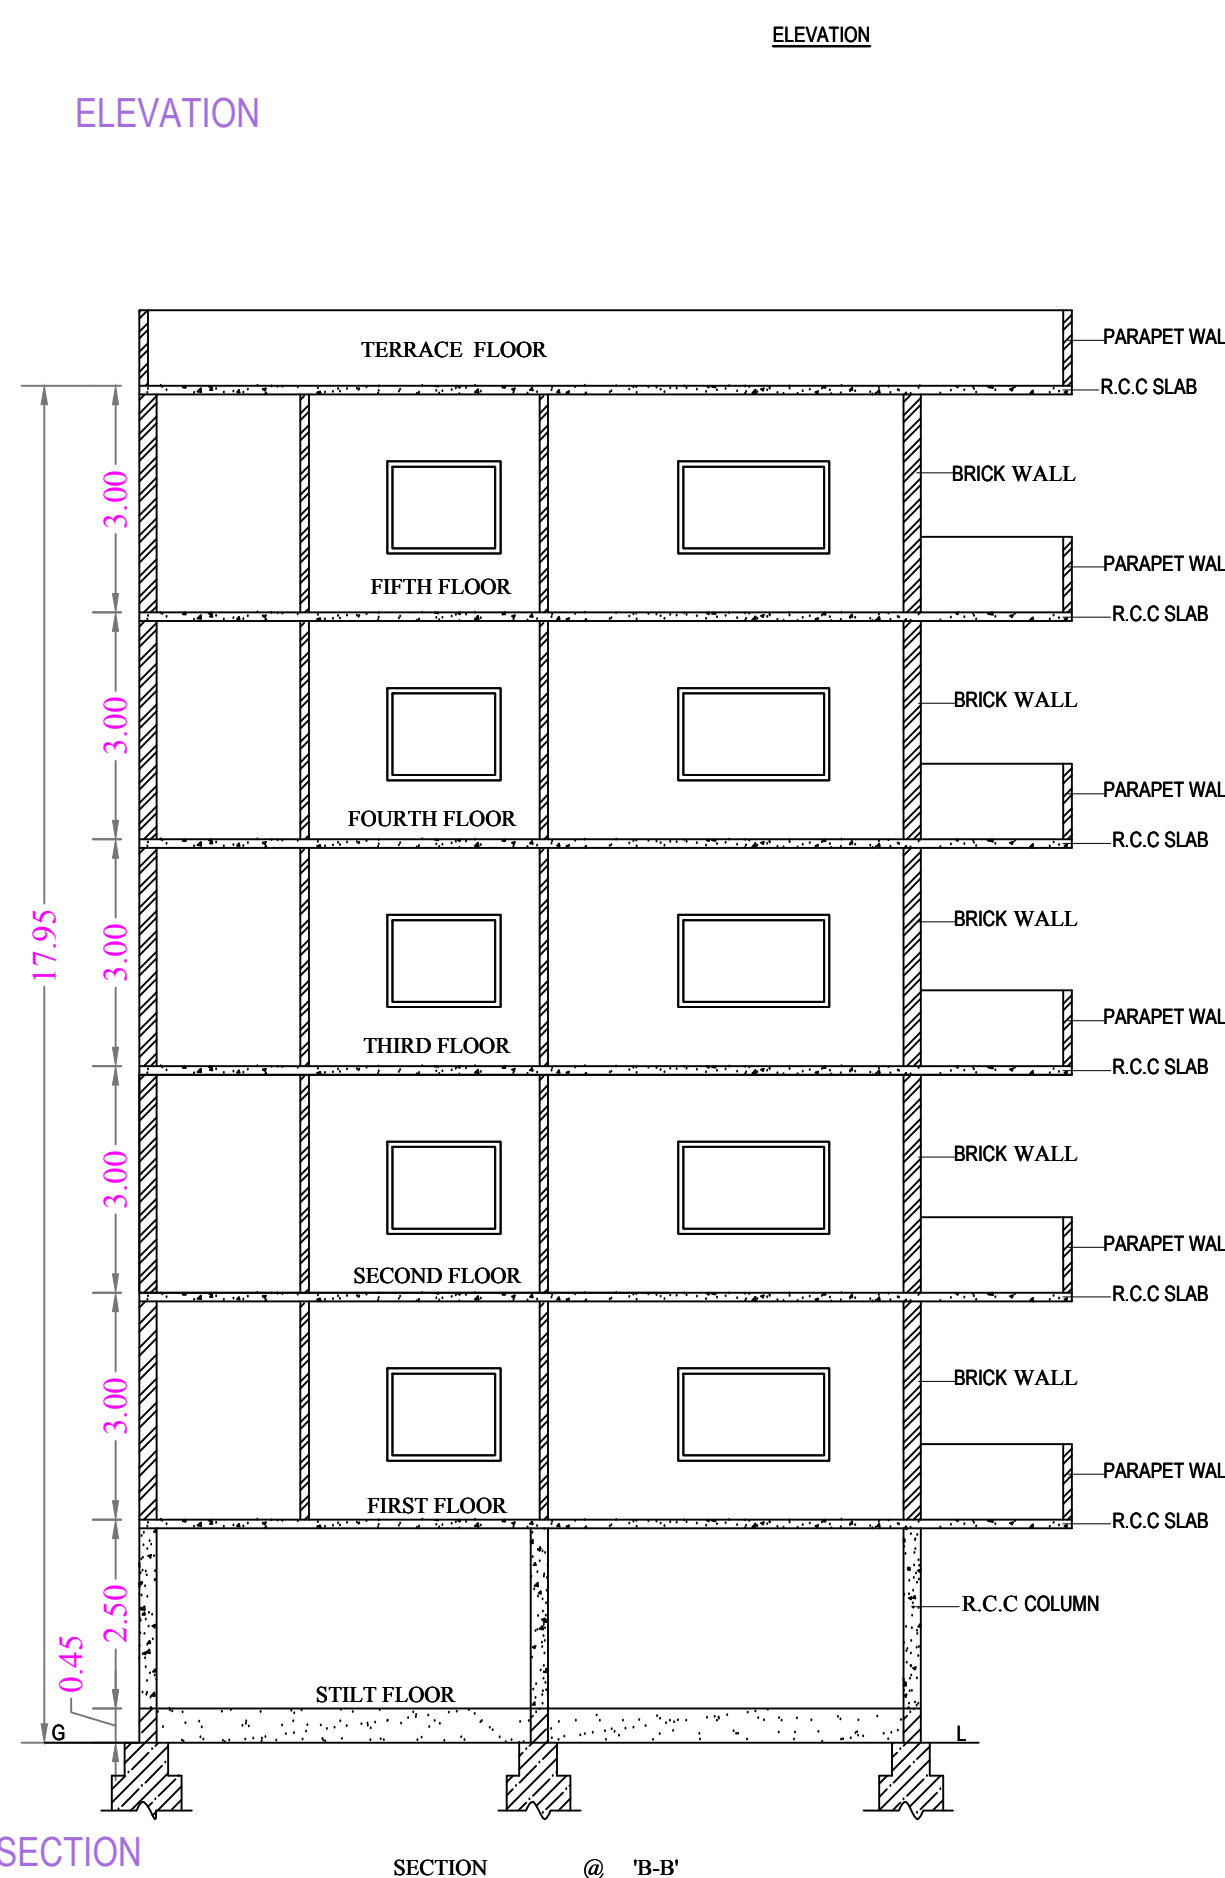
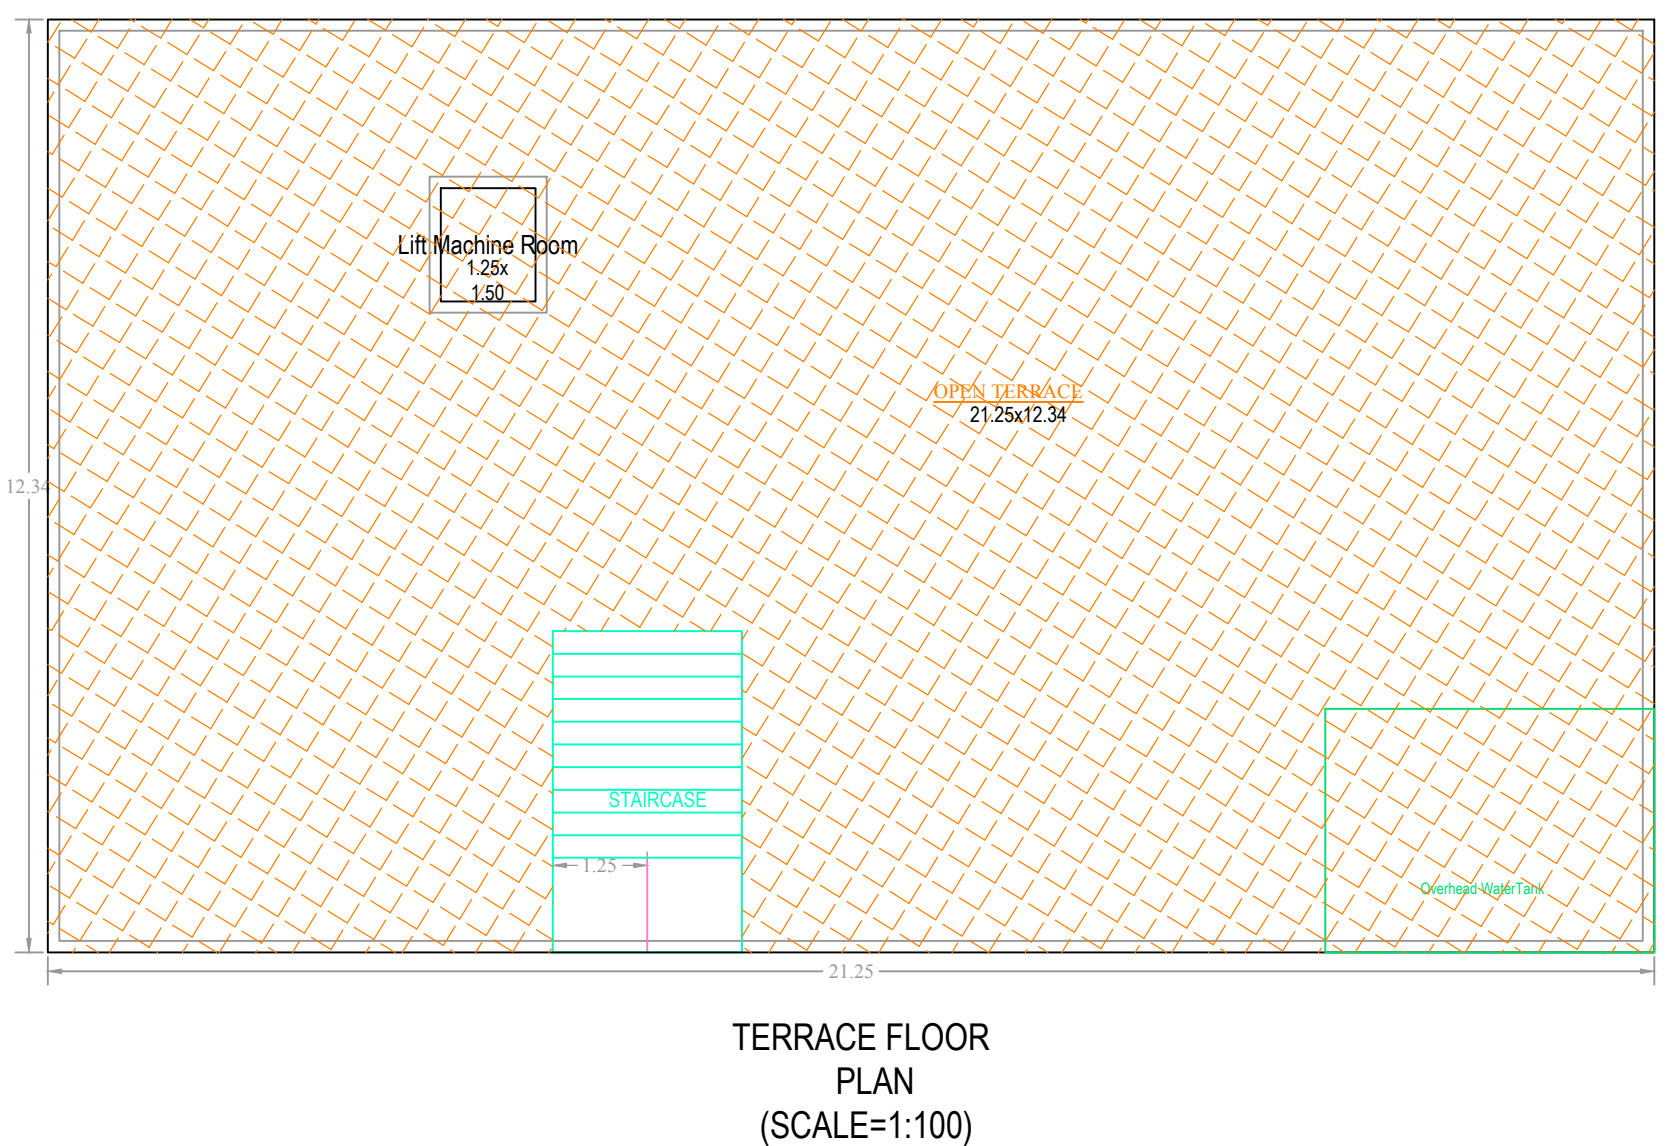
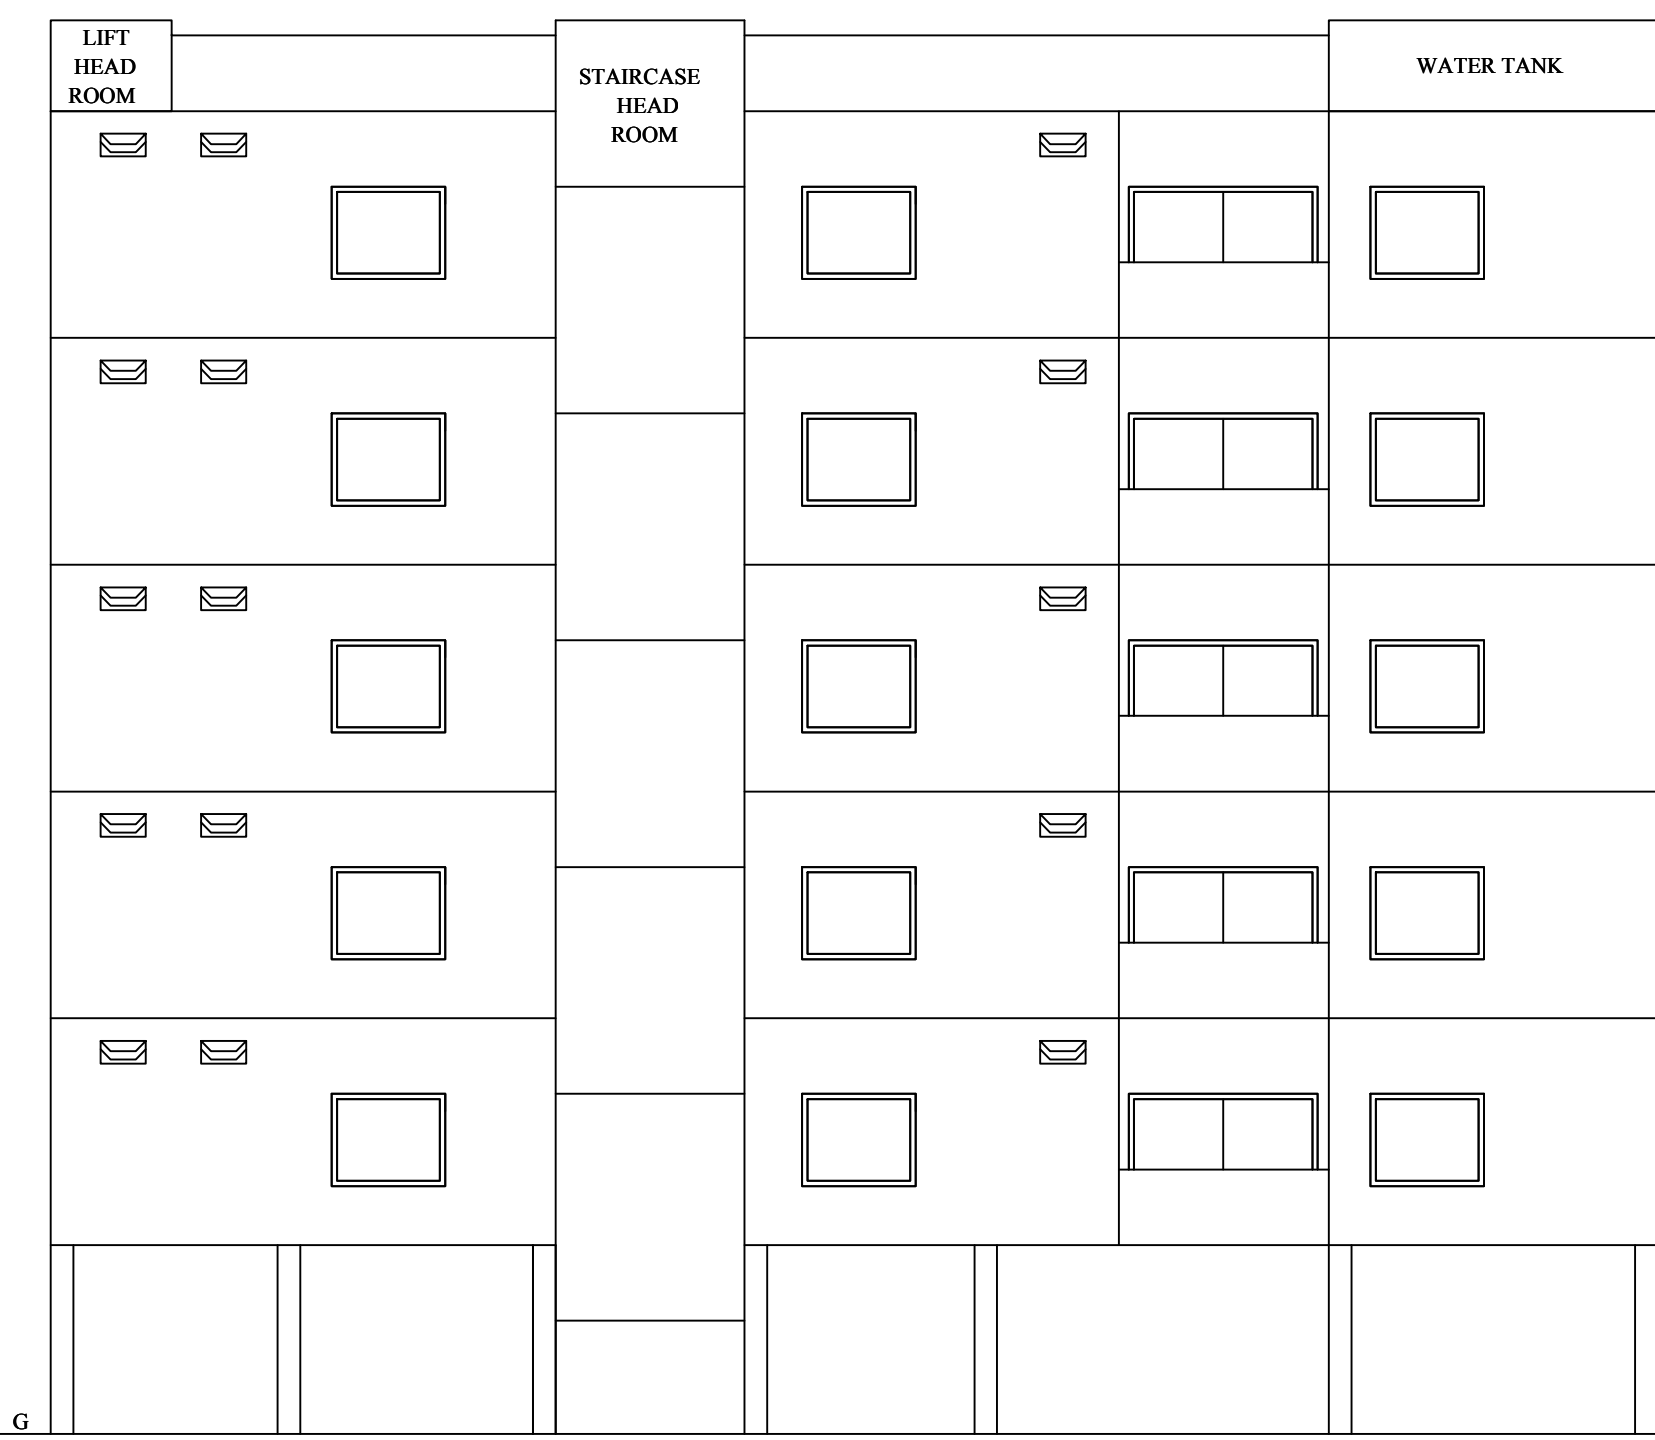
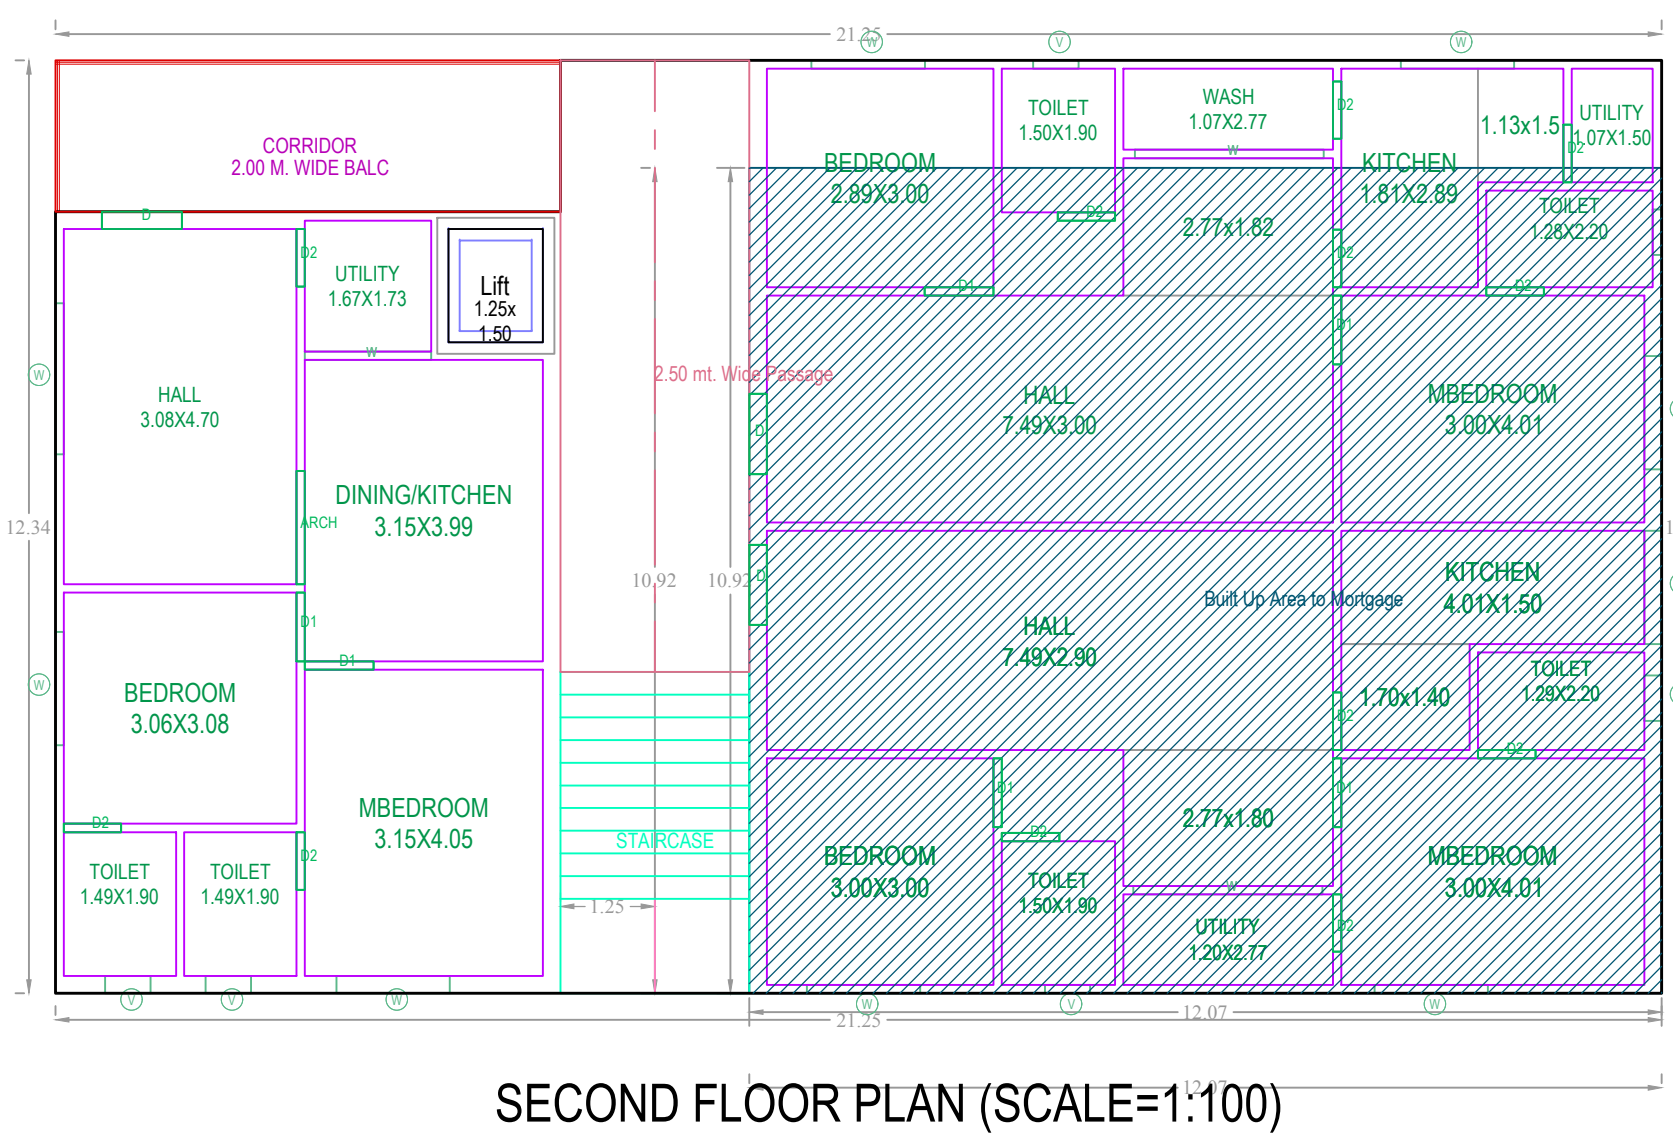


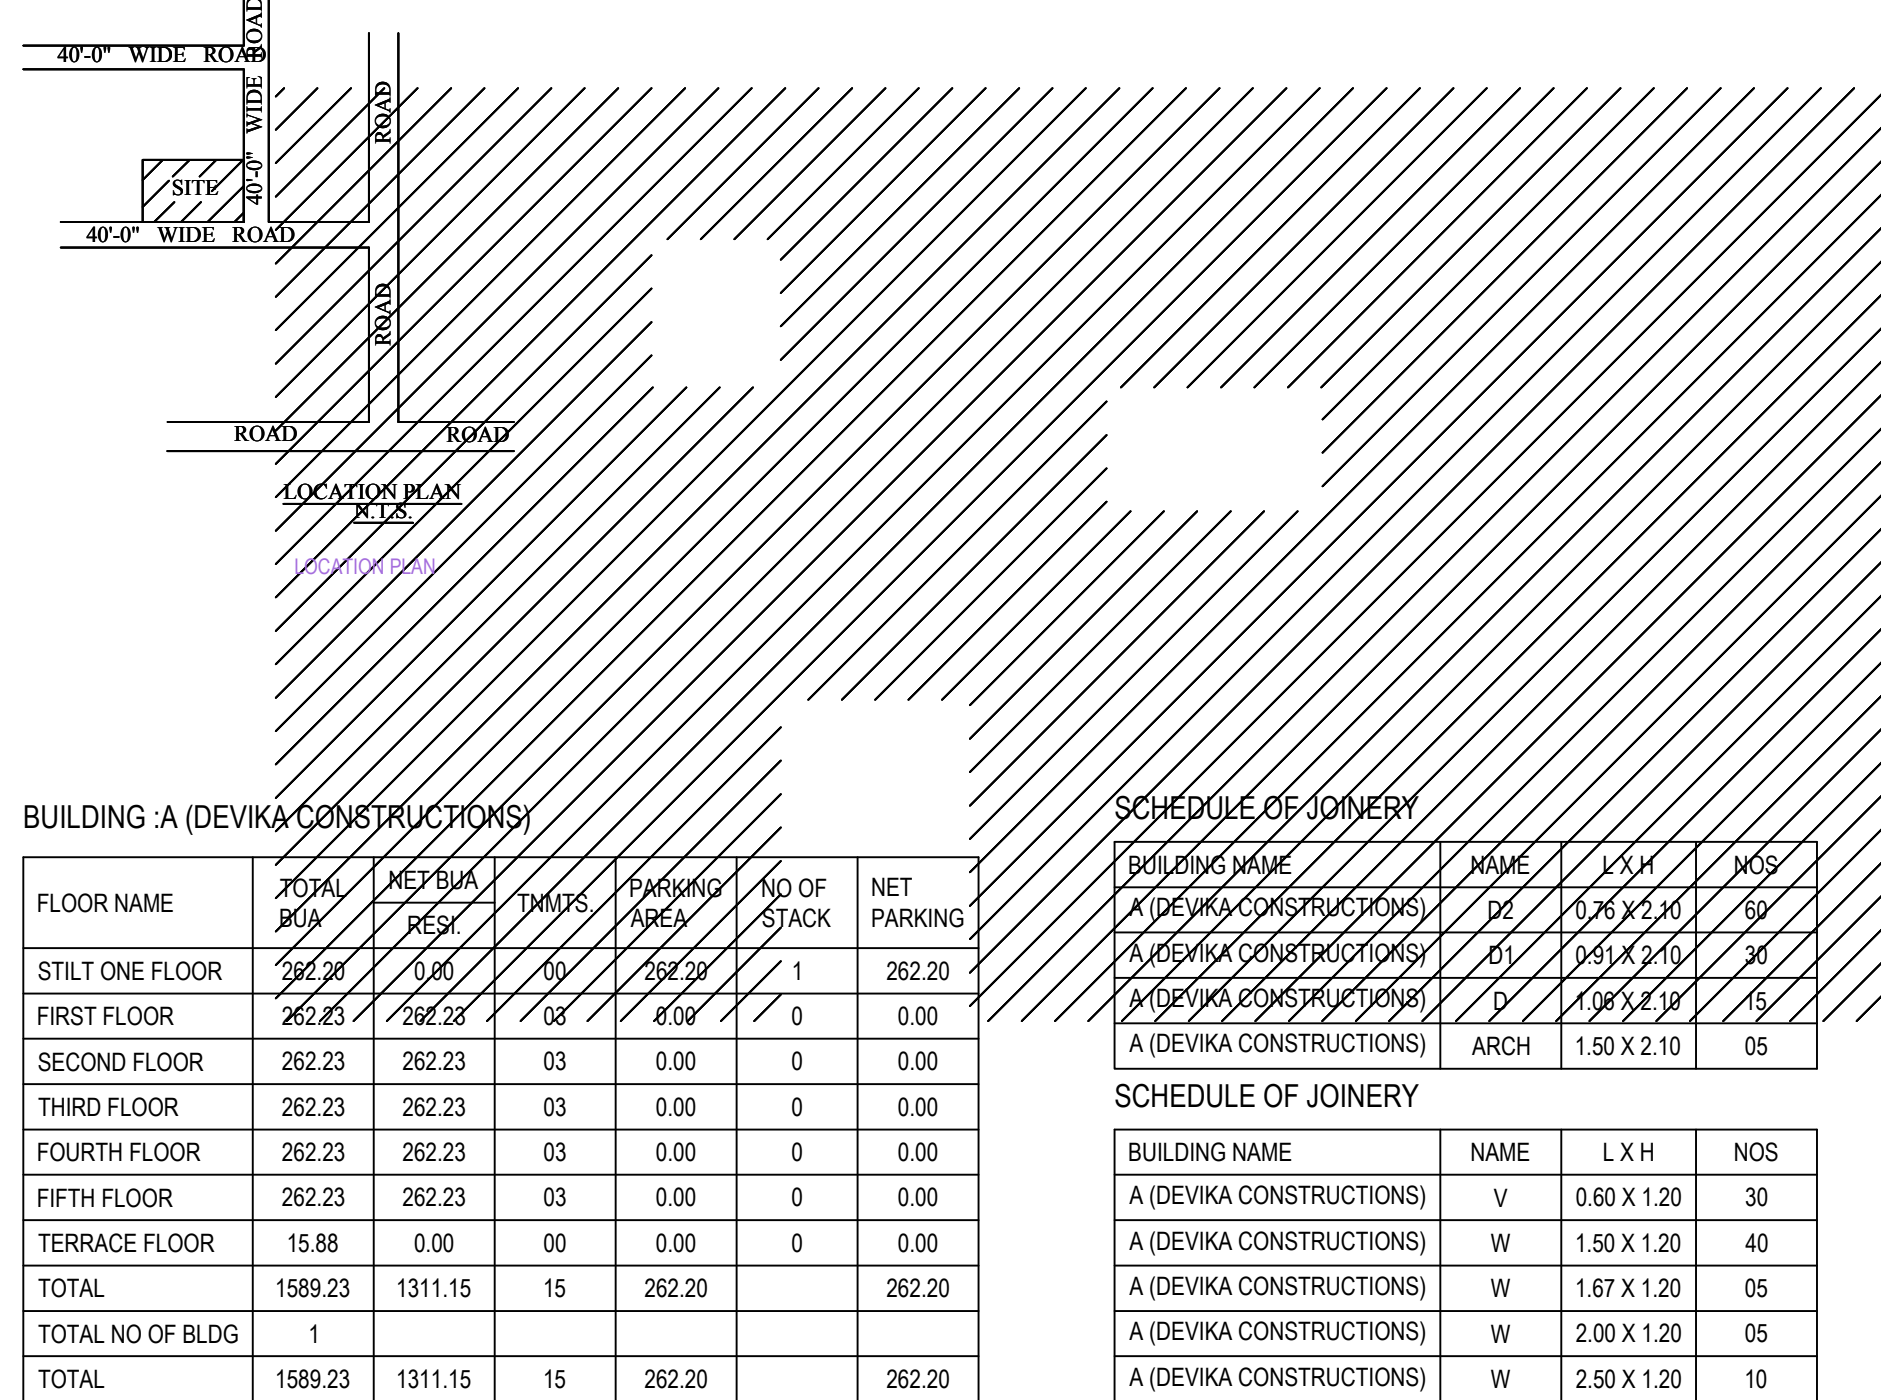

BELONGING TO : DEVIKA CONSTRUCTIONS
 REP BY ITS PROPRIETOR:
 SMT. SIRIGIRI PADMAVATHI
 W/o. SRI. SIRIGIRI VENKATESWARLU


[illegible]

FLOOR NAME	SIZE	TOTAL AREA
TYPICAL - 1, 3, 4 & 5 FLOOR PLAN	2.00 X 6.68 X 1 X 4	53.44
SECOND FLOOR PLAN	2.00 X 6.68 X 1	13.36
TOTAL	-	66.80

BUILDING USE/SUBUSE DETAILS				
BUILDING NAME	BUILDING USE	BUILDING SUBUSE	BUILDING TYPE	FLOOR DETAILS
A (DEVIKA CONSTRUCTIONS)	Residential	Residential Apartment Bldg	Single Block	1 Silt + 5 upper floors

Project Title	
PLAN SHOWING THE PROPOSED PLOT NO. SURVEY NO SITUATED AT BELONGING TO : Mr./Ms/Mrs	Residential
REP BY : JOGANNAGARI RAMAKRISHNAREDDY	
LICENCE NO. 494/Sri.Engineer/TP 10/GHRC/02/L NO.	
DATE : 02-07-2022	SHEET NO. : 1 / 1
Layout Plan Details	INWARD NO. : TSO402396/2022
SEAL OF APPROVAL	

AREA STATEMENT	
PROJECT DETAIL :	
INWARD NO. :	TS/042396/2022
PROJECT TYPE :	Building Permission
NATURE OF DEVELOPMENT :	New
LOCATION :	New Areas / Approved Layout Areas
STREET NAME :	
DISTRICT NAME :	
STATE NAME :	TELANGANA
PINCODE :	
ADAL :	
PLOT USE :	Residential
PLOT SUB USE :	Residential Apartment Bldg
PLOT NEAR BY NOTIFIED RELEGIOUS STRUCTURE :	NA
LAND USE ZONE :	NA
LAND SUBUSE ZONE :	NA
ABUTTING ROAD WIDTH :	0
PLOT NO. :	
SURVEY NO. :	
NORTH SIDE DETAIL :	-
SOUTH SIDE DETAIL :	-
EAST SIDE DETAIL :	-
WEST SIDE DETAIL :	-
AREA DETAILS :	SQ.MT.
AREA OF PLOT (Minimum)	534.98
REDUCTION FOR NET PLOT AREA	
PLAY AREA	5.14
Total	5.14
NET AREA OF PLOT	529.84
VACANT PLOT AREA	267.62
COVERAGE	
PROPOSED COVERAGE AREA (49.02 %)	262.23
NET BUA	
RESIDENTIAL NET BUA	1311.15
BUILT UP AREA	
	1327.03
	1586.23
MORTGAGE AREA	131.78
EXTRA INSTALLMENT MORTGAGE AREA	0.00
PROPOSED NUMBER OF PARKINGS	10

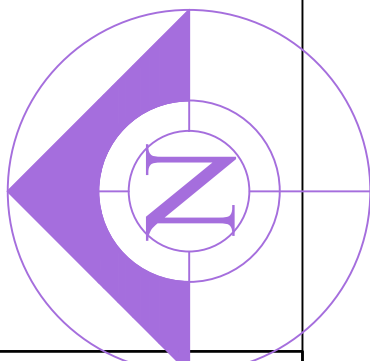

COLOR INDEX PLOT BOUNDARY ABUTTING ROAD PROPOSED CONSTRUCTION COMMON LOT ROAD WIDENING AREA EXISTING (To be retained) EXISTING (To be demolished)		
OWNER'S NAME AND SIGNATURE		
BUILDER'S NAME AND SIGNATURE		
ARCHITECT'S NAME AND SIGNATURE		
STRUCTURAL ENGINEER'S NAME AND SIGNATURE		