

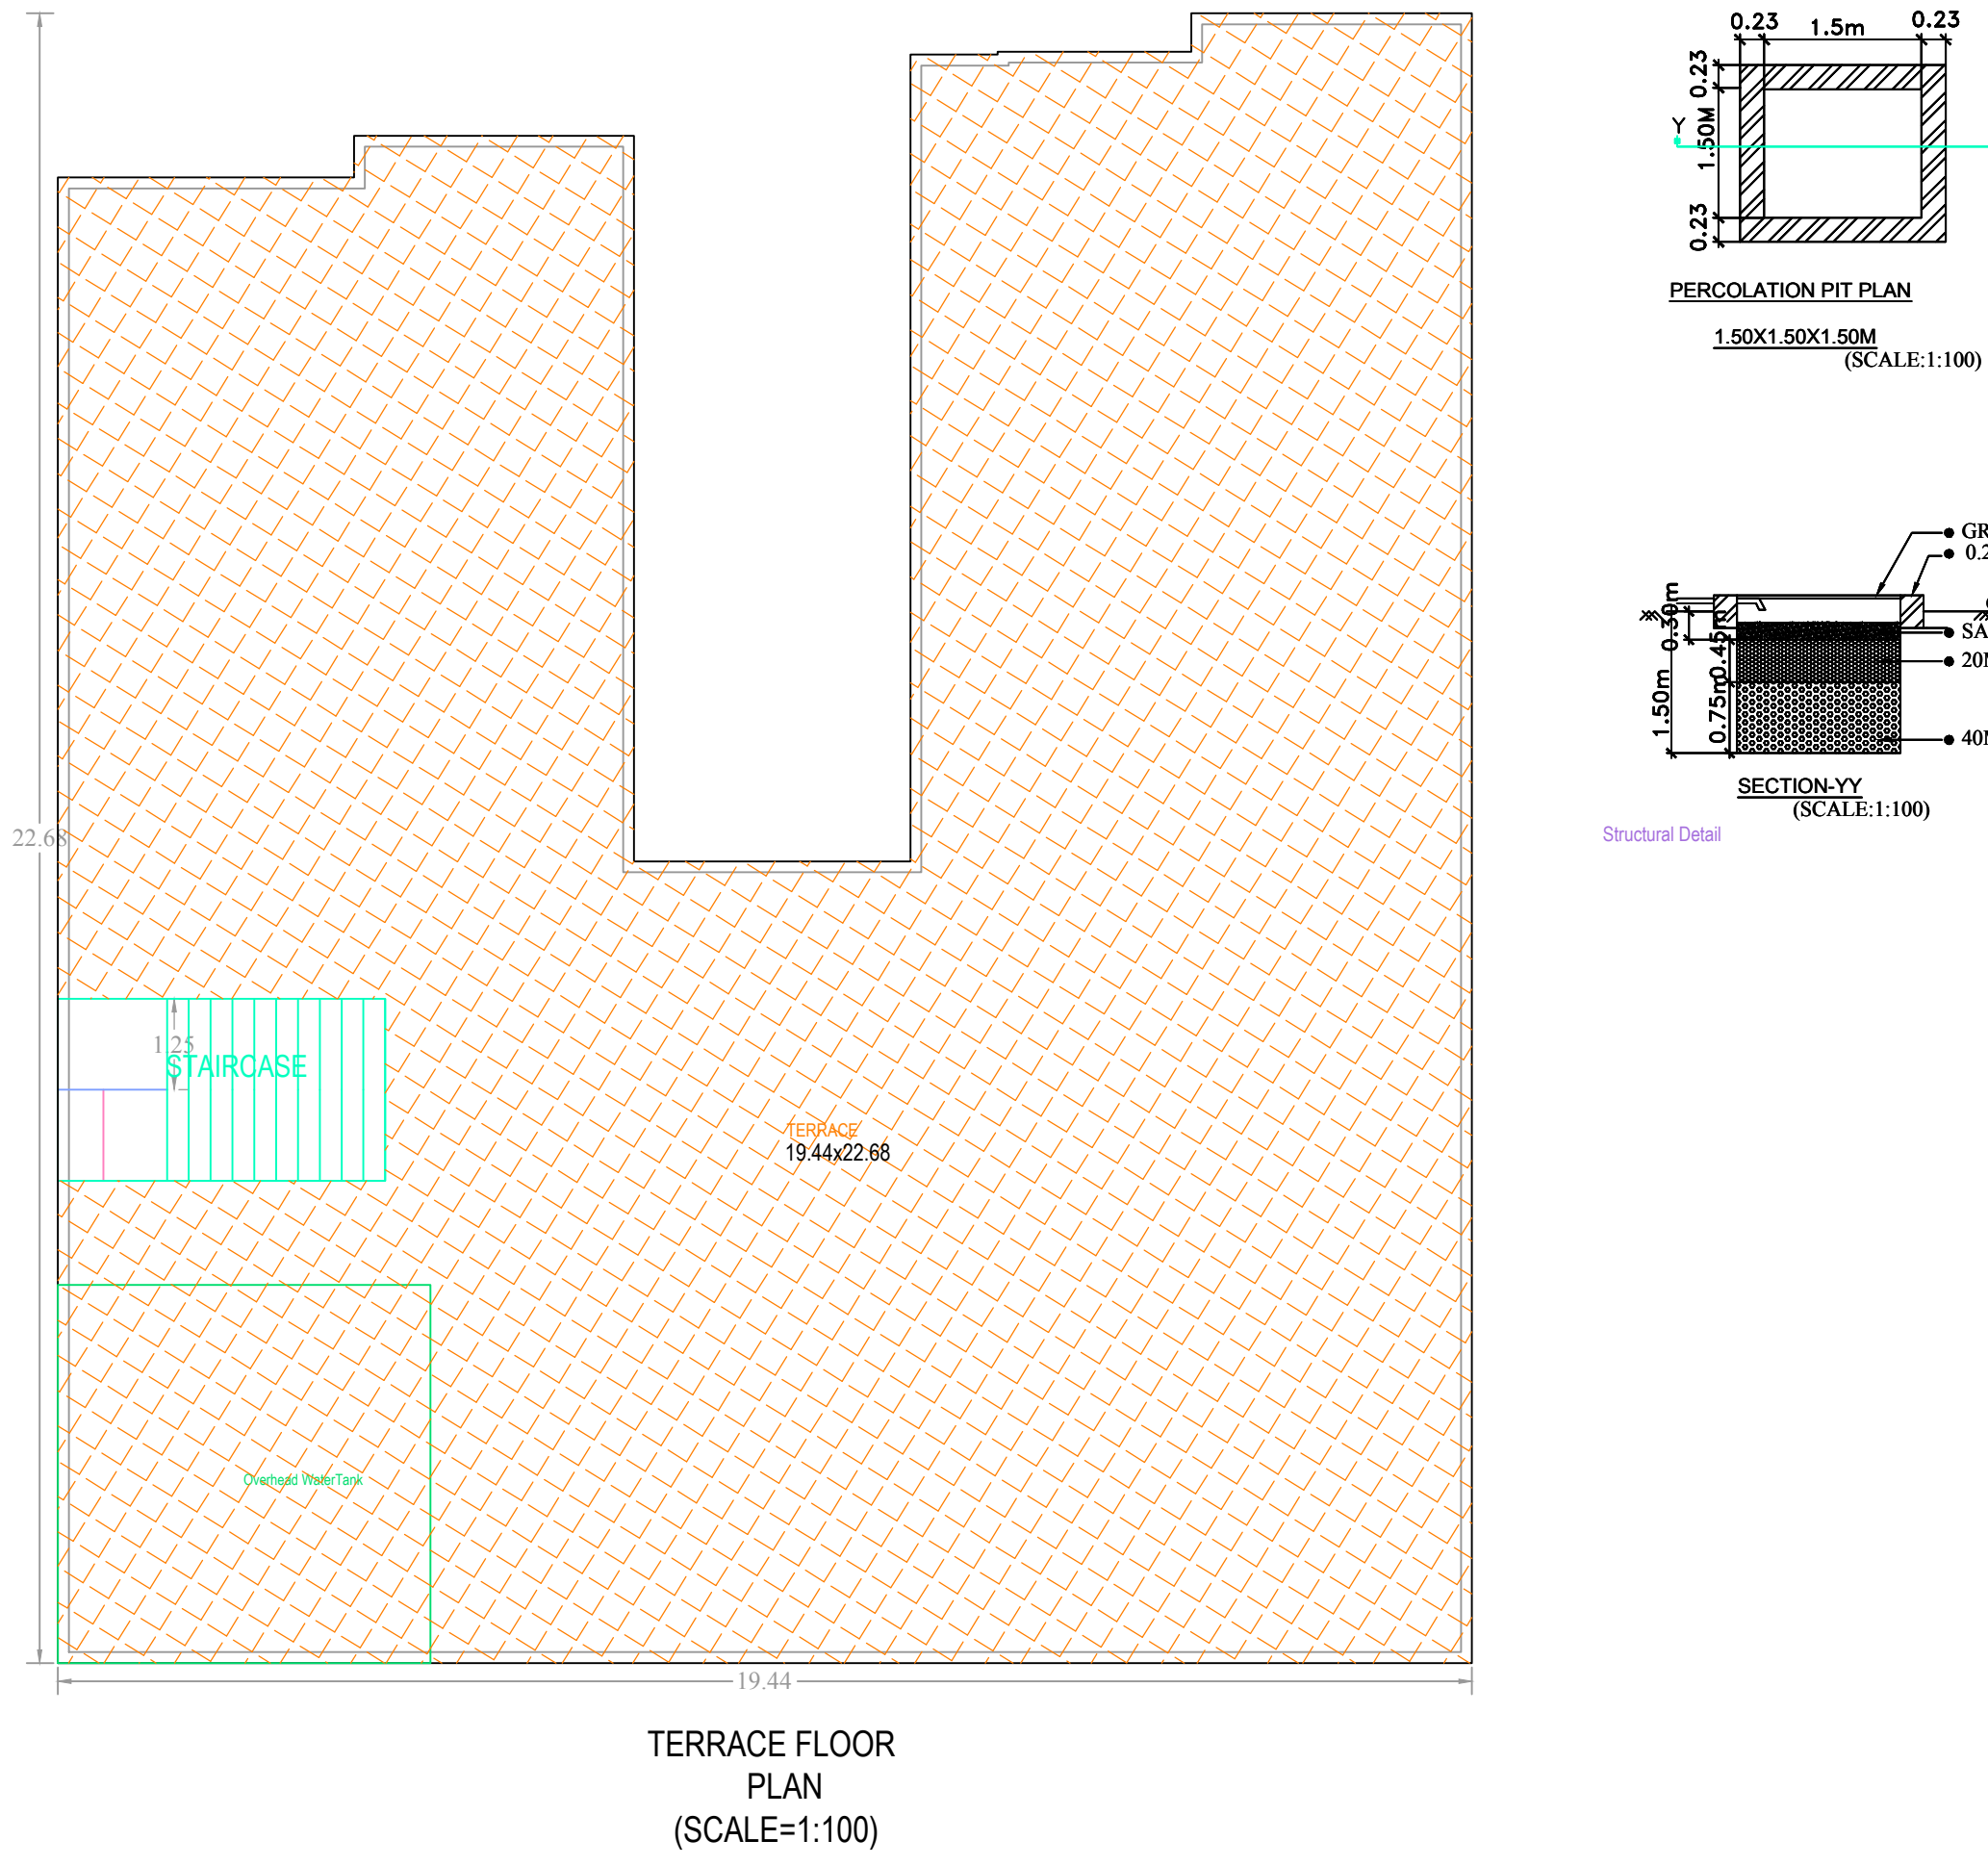
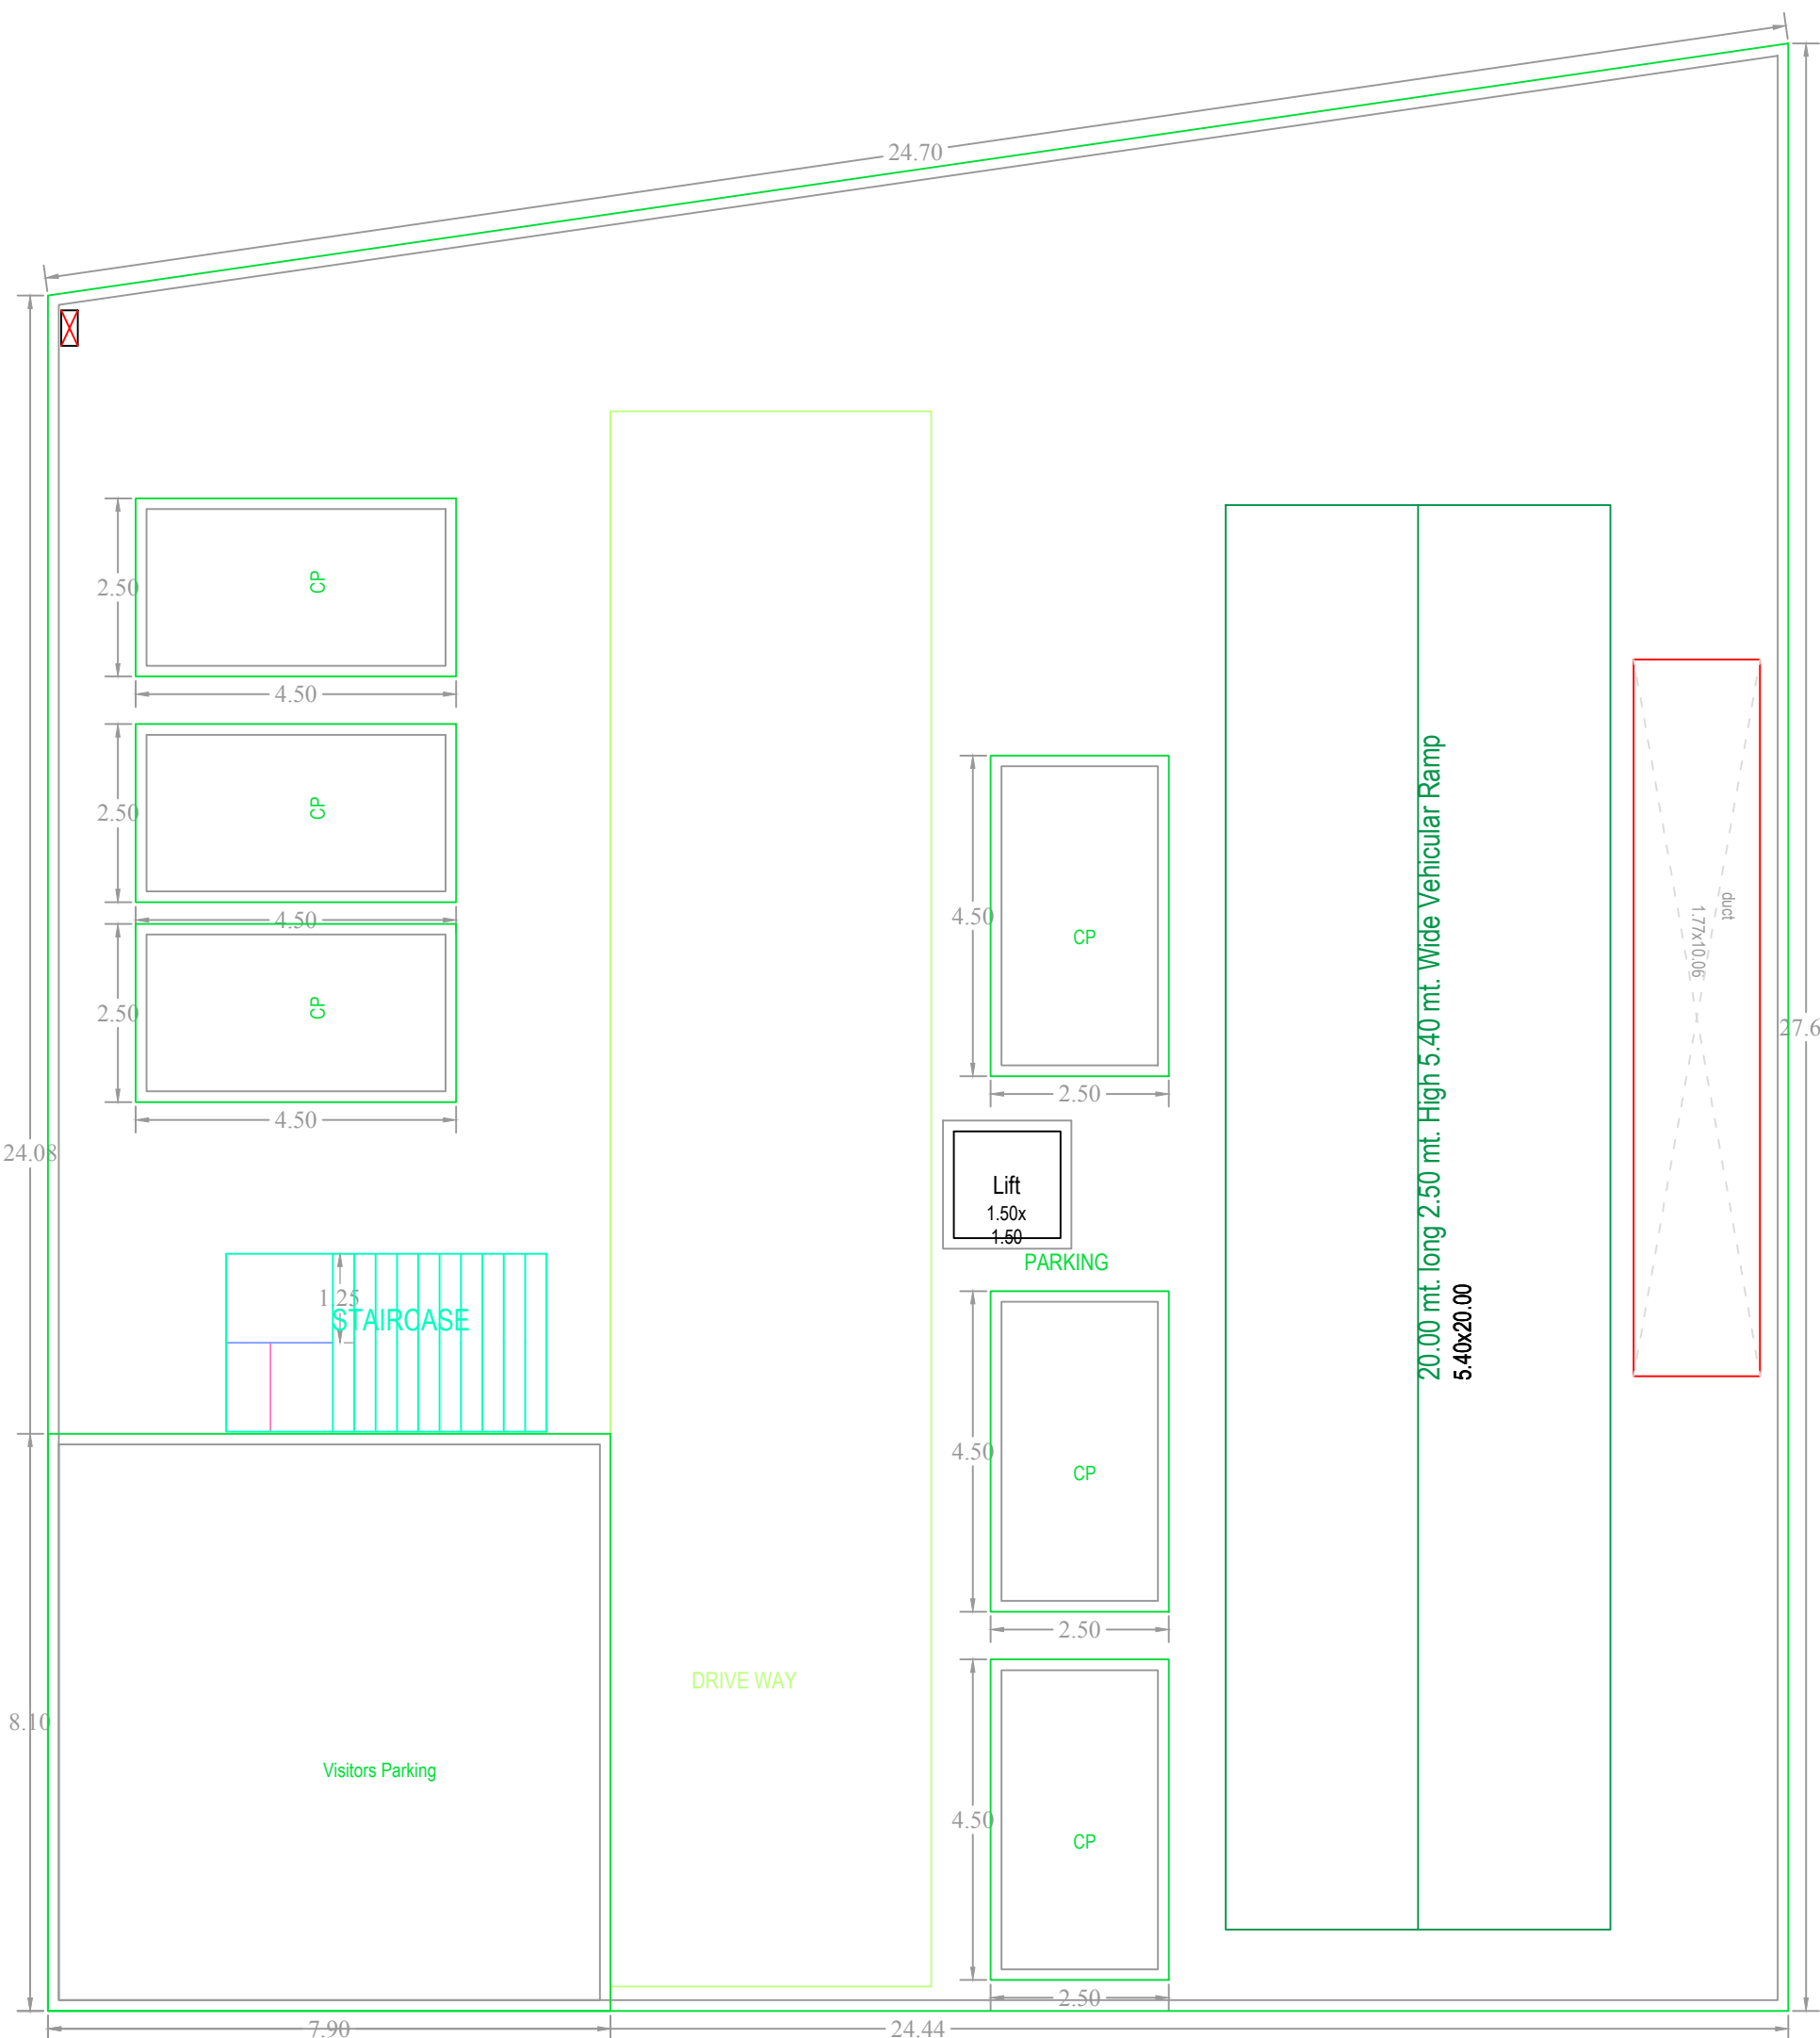
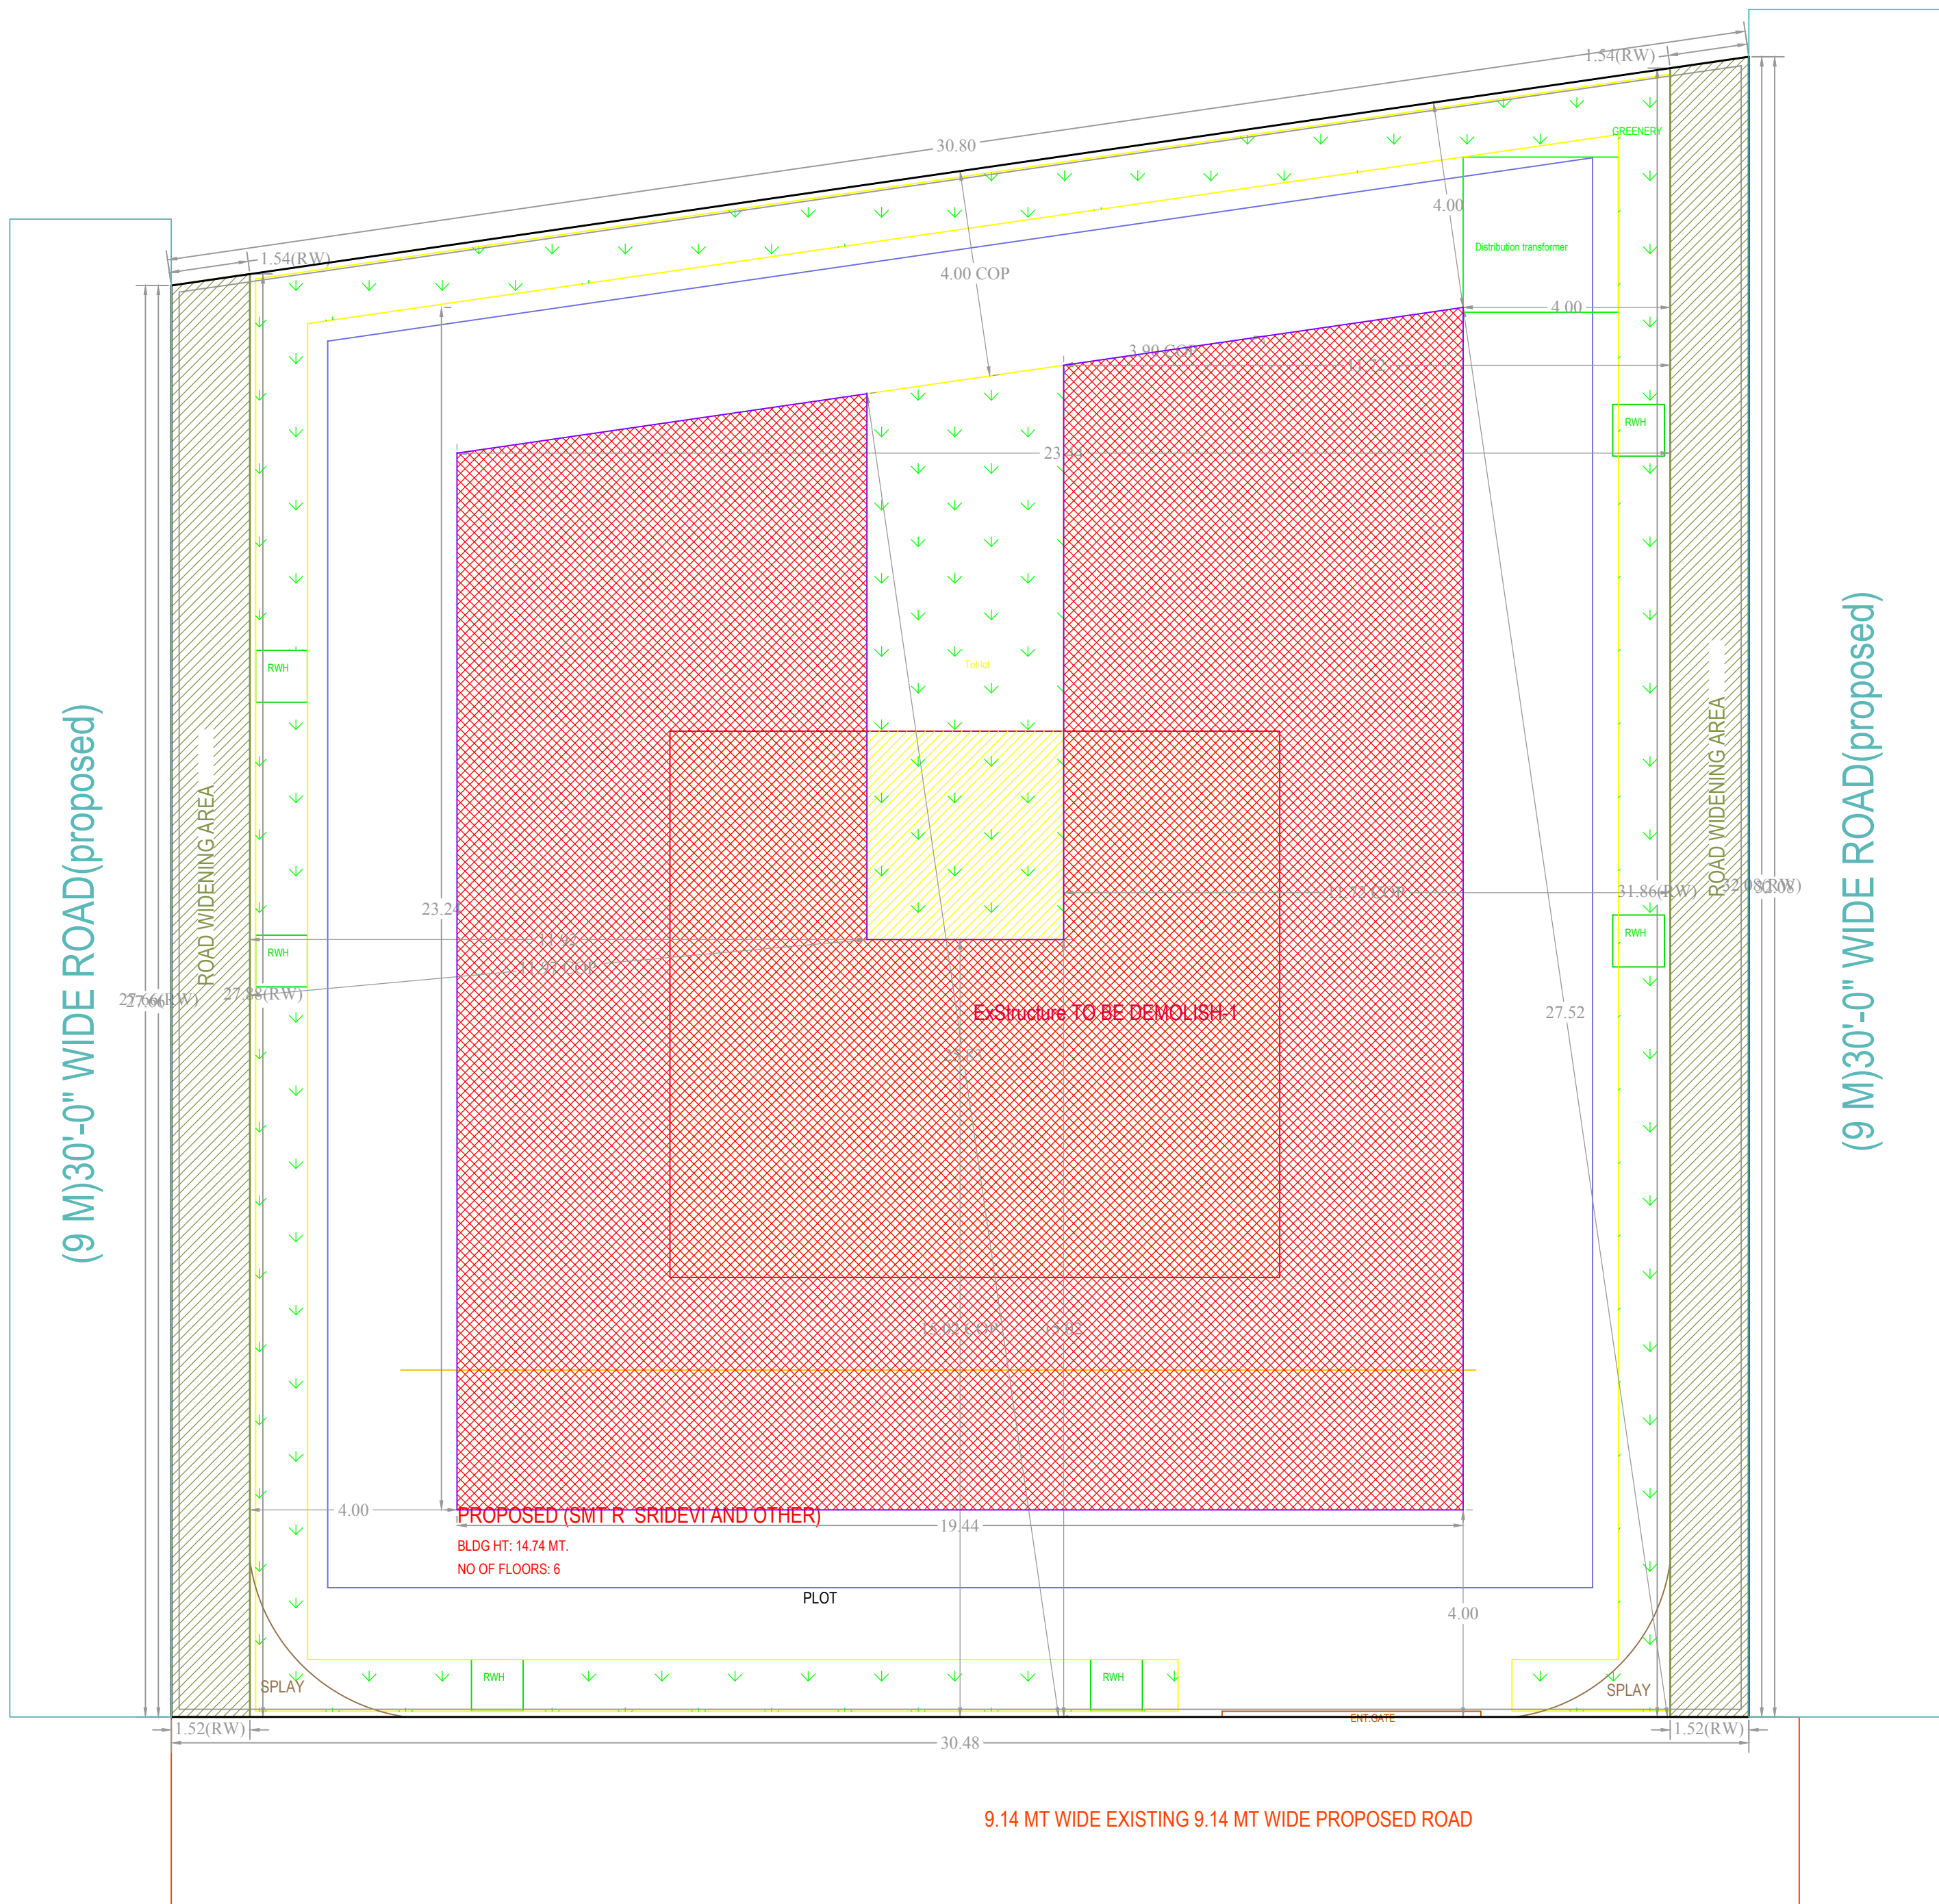
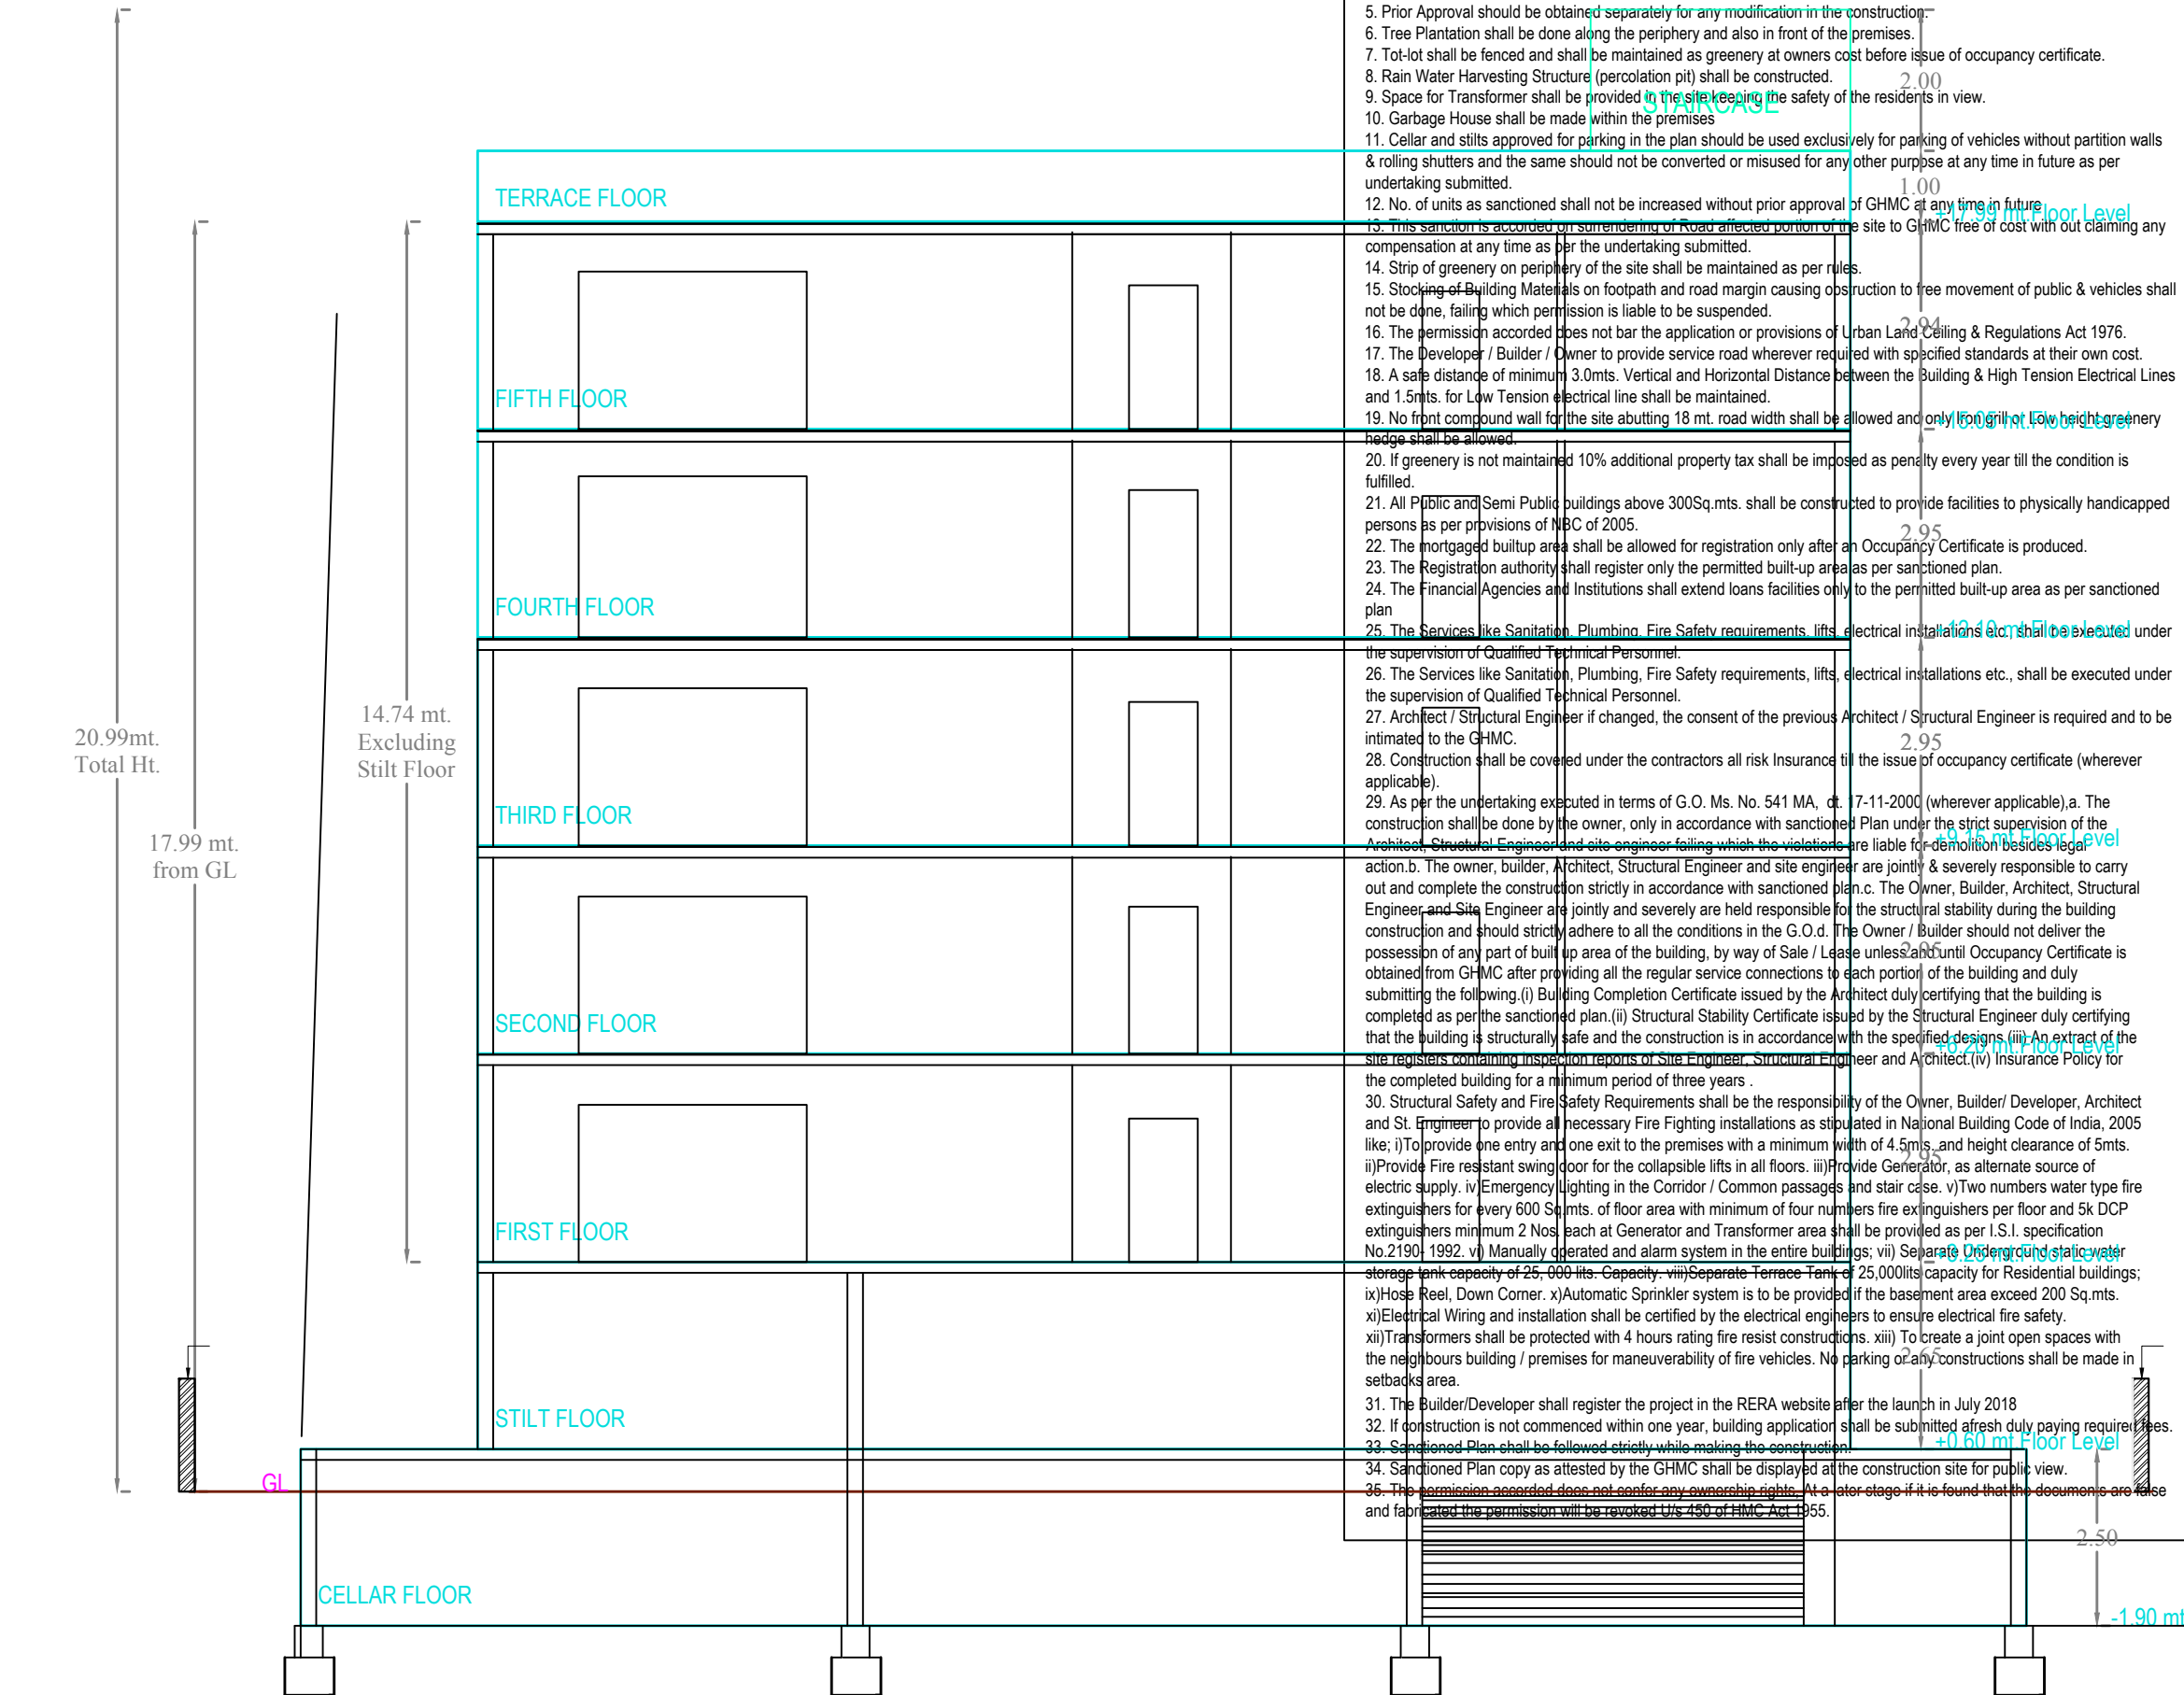
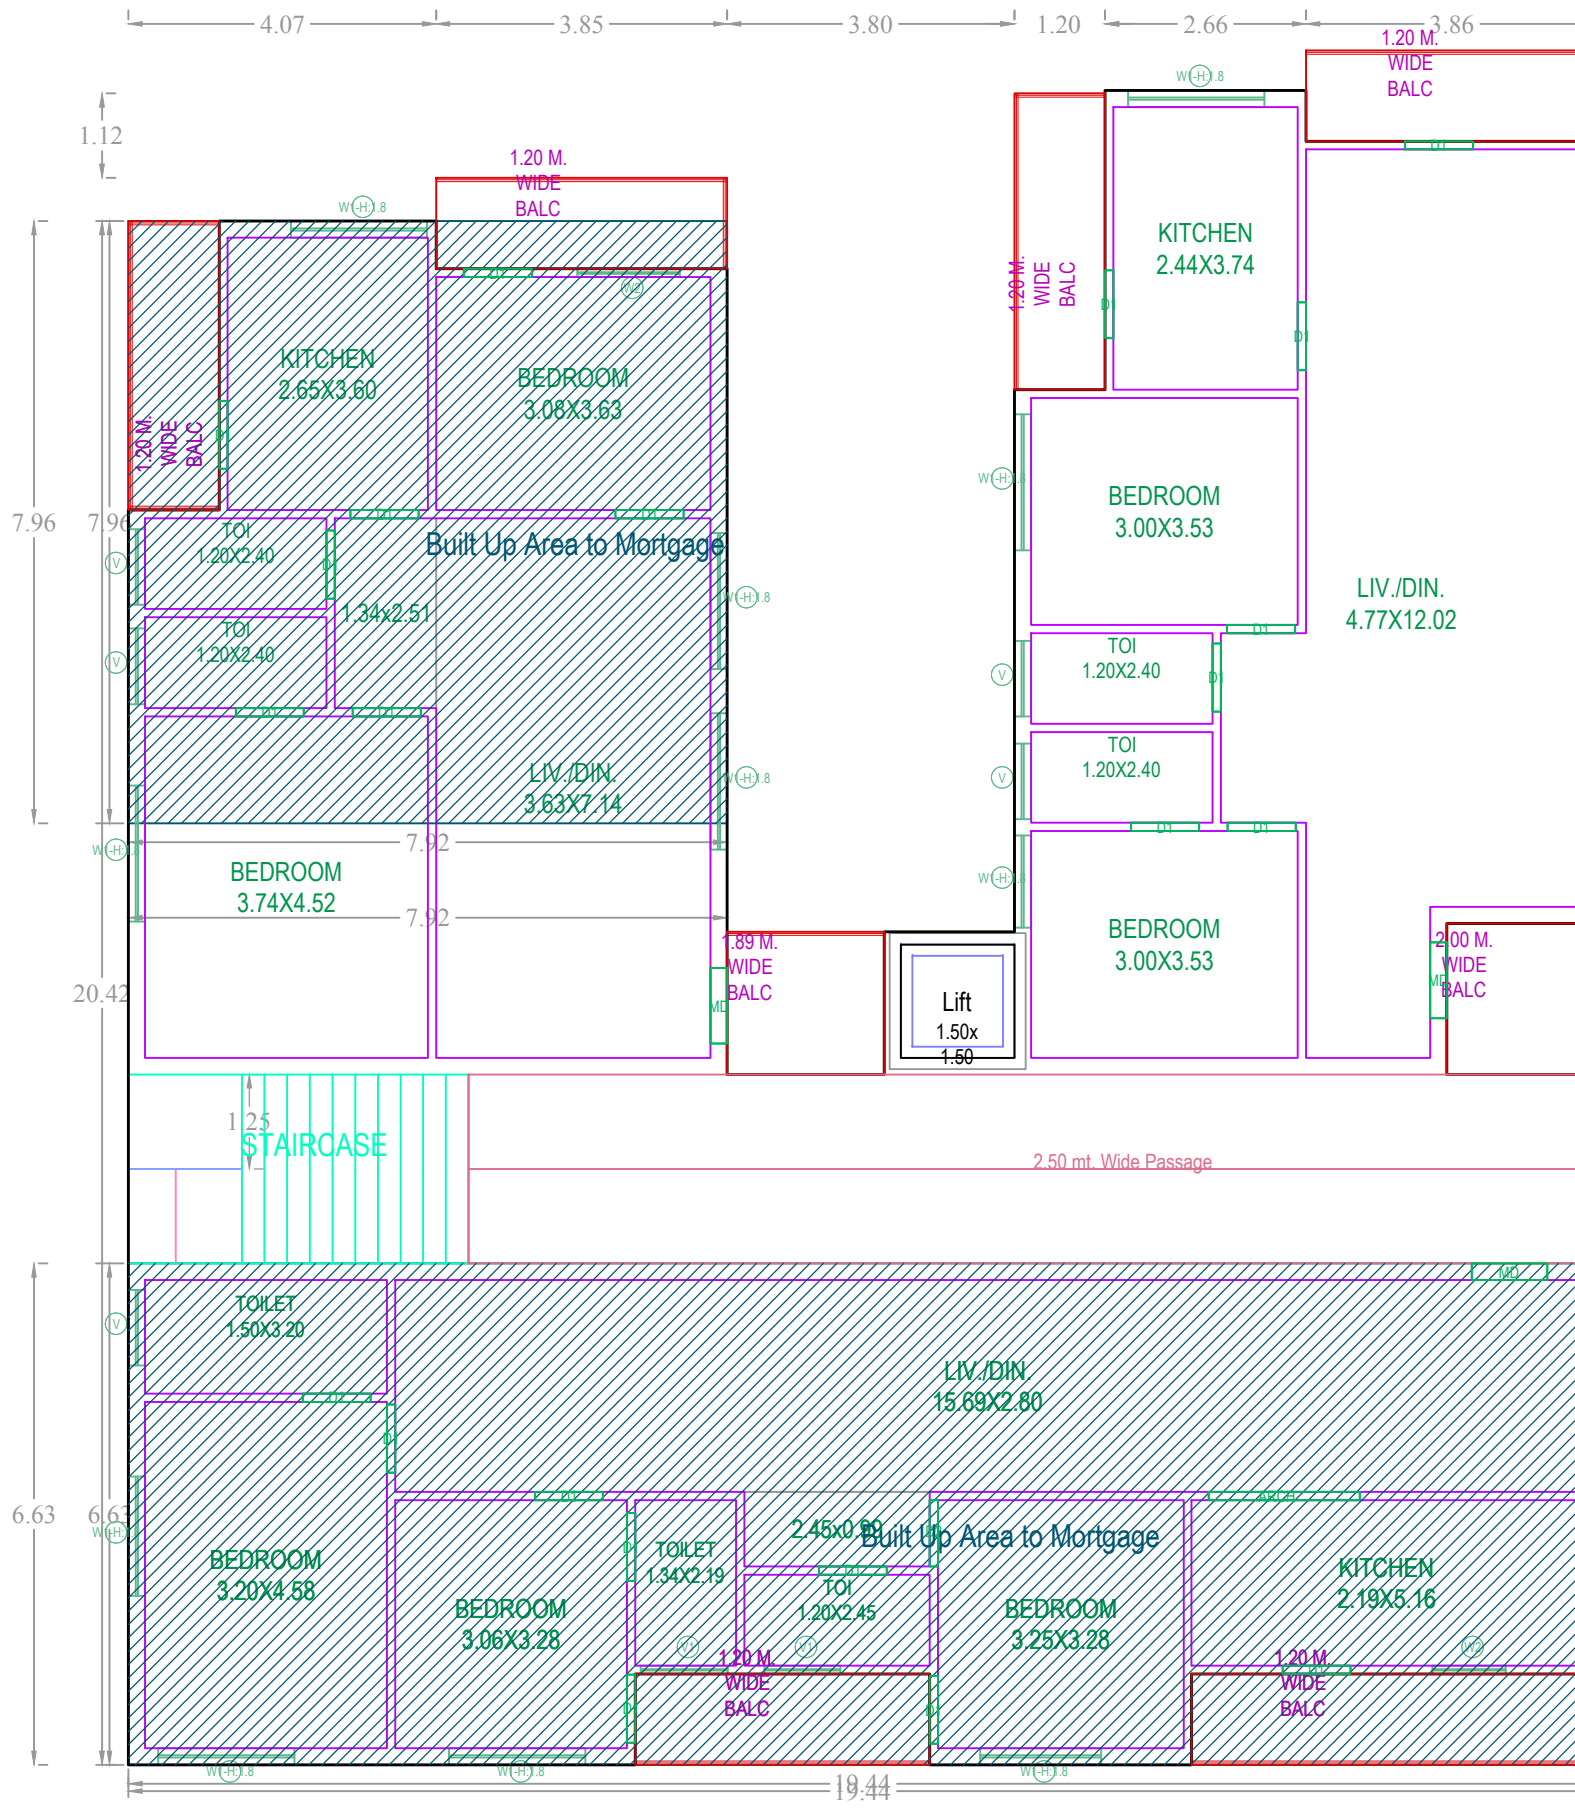


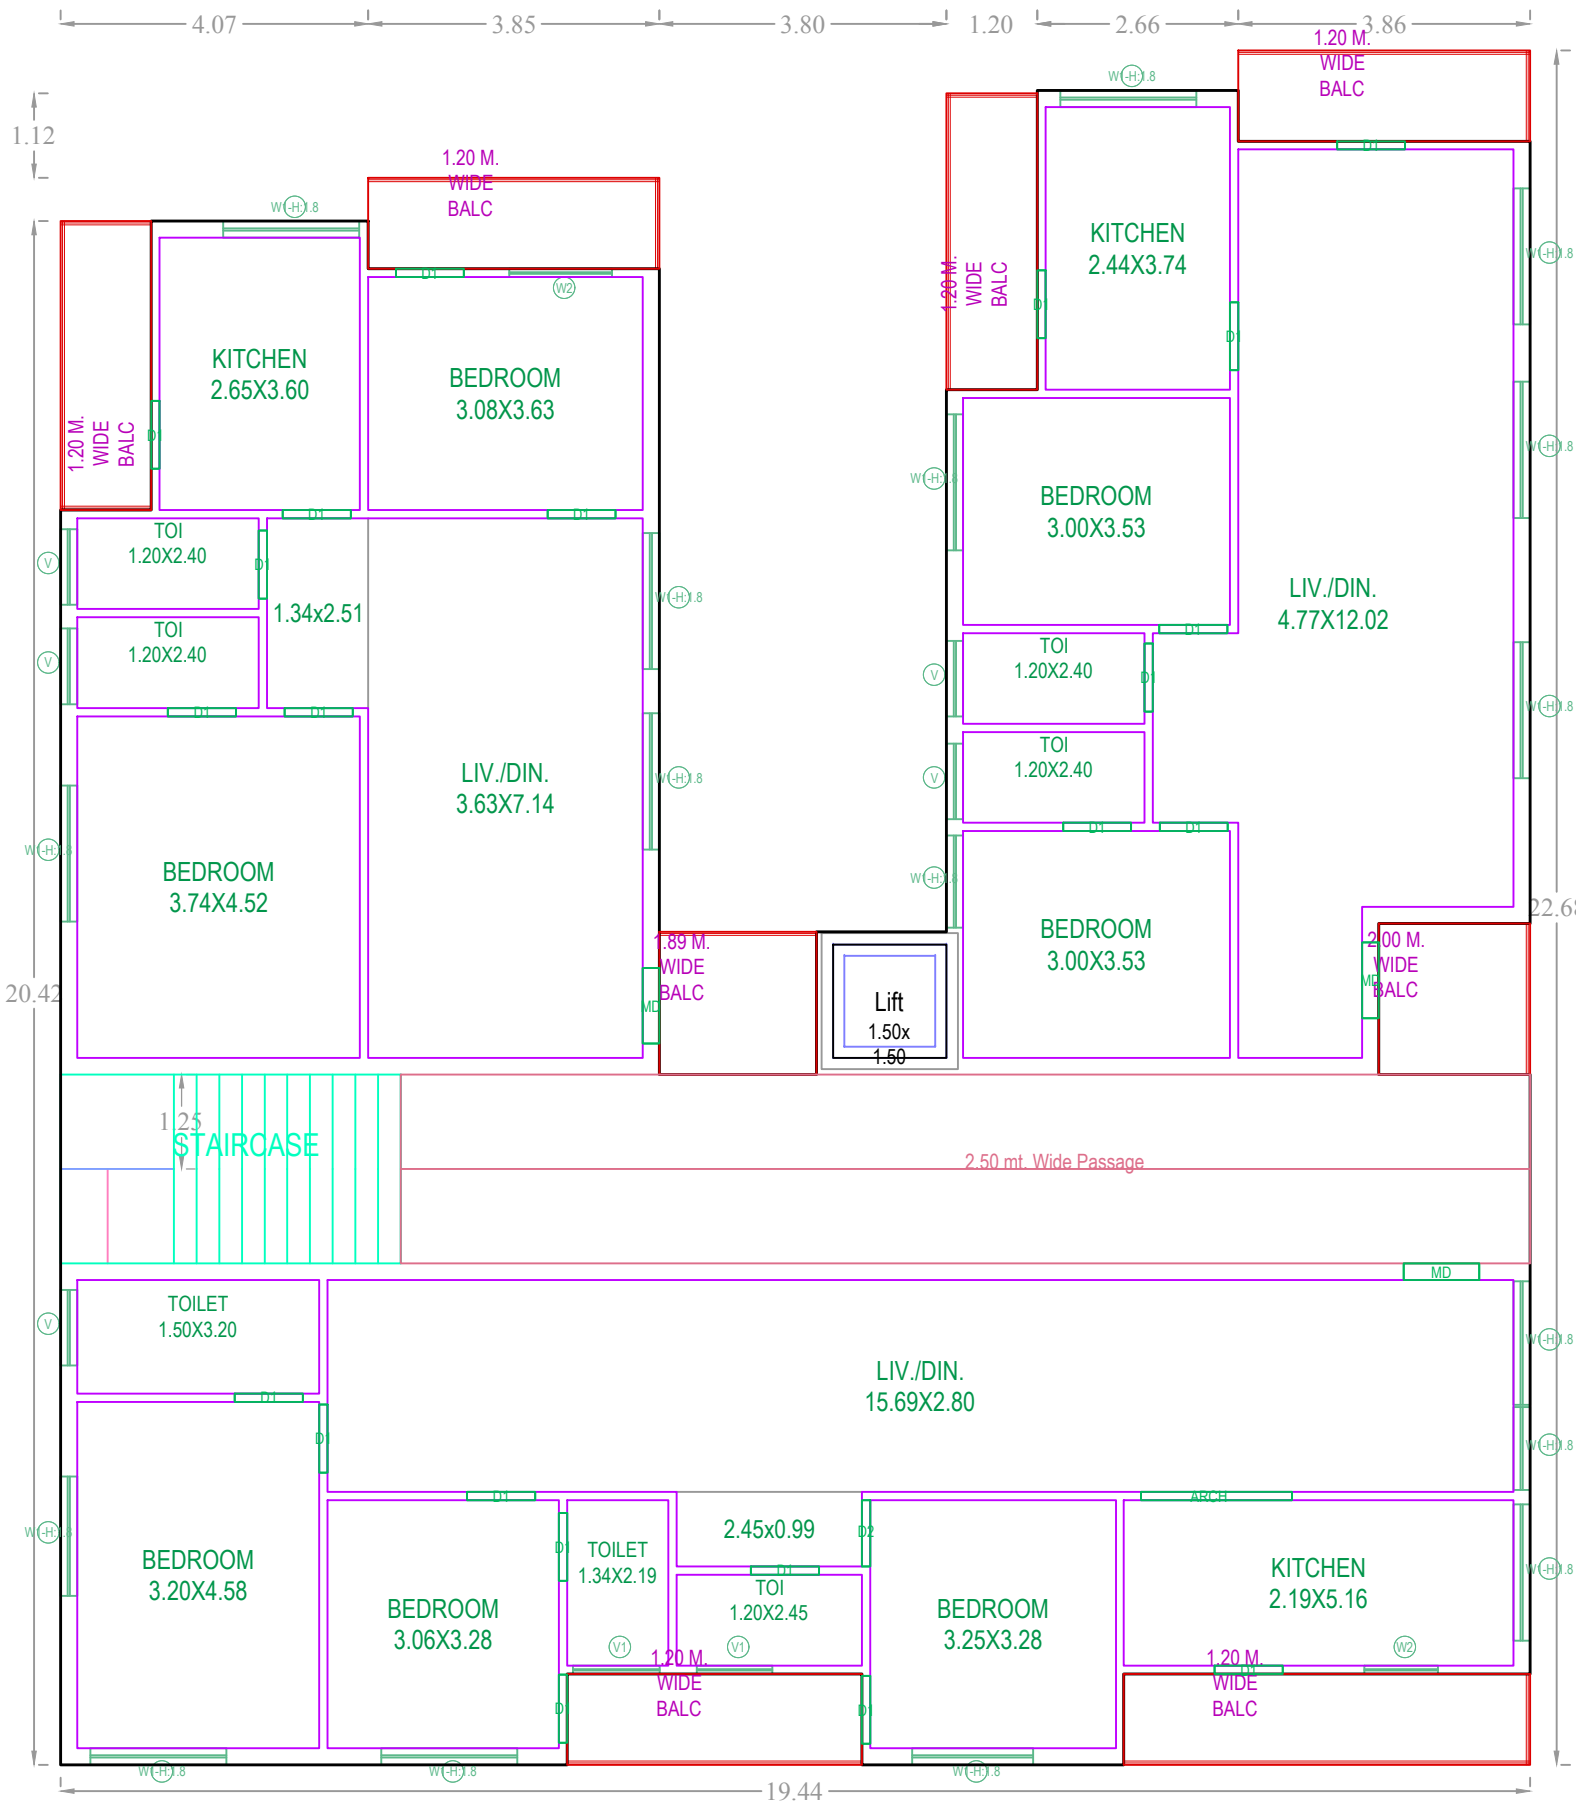

Project Title	PLAN SHOWING THE PROPOSED	Residential
PLOT NO.	SURVEY NO.	
SITUATED AT		
BELONGING TO : Mr./Ms./Mrs		
REP BY :	MOHAMMED SAMI	
LICENCE NO.	APPROVAL NO.	
DATE : 12-10-2021	SHEET NO. : 1/2	
INWARD NO. : TS050024/2021		
AREA STATEMENT		
PROJECT DETAIL :		
INWARD NO.	TS050024/2021	
PROJECT TYPE :	Building Permission	
NATURE OF DEVELOPMENT :	New	
SUB LOCATION :	New Areas / Approved Layout Areas	
STREET NAME :		
DISTRICT NAME :		
STATE NAME :	TELANGANA	
PINCODE :		
MADAL :	Residential	
PLOT USE :	Residential Apartment Bldg	
PLOT SUB USE :	Residential Apartment Bldg	
PLOT NEAR BY NOTIFIED RELEGIOUS STRUCTURE :	NA	
LAND USE ZONE :	NA	
LAND SUBUSE ZONE :	NA	
ABUTTING ROAD WIDTH :	0	
PLOT NO.		
SURVEY NO.		
NORTH SIDE DETAIL :	-	
SOUTH SIDE DETAIL :	-	
EAST SIDE DETAIL :	-	
WEST SIDE DETAIL :	-	
AREA DETAILS :	SQ.MT.	
AREA OF PLOT (Minimum)	910.42	
DEDUCTION FOR NET PLOT AREA		
ROAD AFFECTED AREA, ROAD WIDENING AREA	90.80	
PLAY AREA	4.88	
Total	95.68	
NET AREA OF PLOT	814.74	
ROAD AFFECTED AREA	90.80	
TOTAL	90.80	
BALANCE AREA OF PLOT	819.62	
VACANT PLOT AREA	431.53	
COVERAGE	383.20	
PROPOSED COVERAGE AREA (46.75 %)	383.20	
EXISTING STRUCTURE TO BE DEMOLISH	124.34	
NET BUA	1893.90	
RESIDENTIAL NET BUA	1893.90	
BUILT UP AREA		
	2098.93	
	2935.63	
MORTGAGE AREA	191.96	
EXTRA INSTALLMENT MORTGAGE AREA	0.00	
PROPOSED NUMBER OF PARKINGS	12	

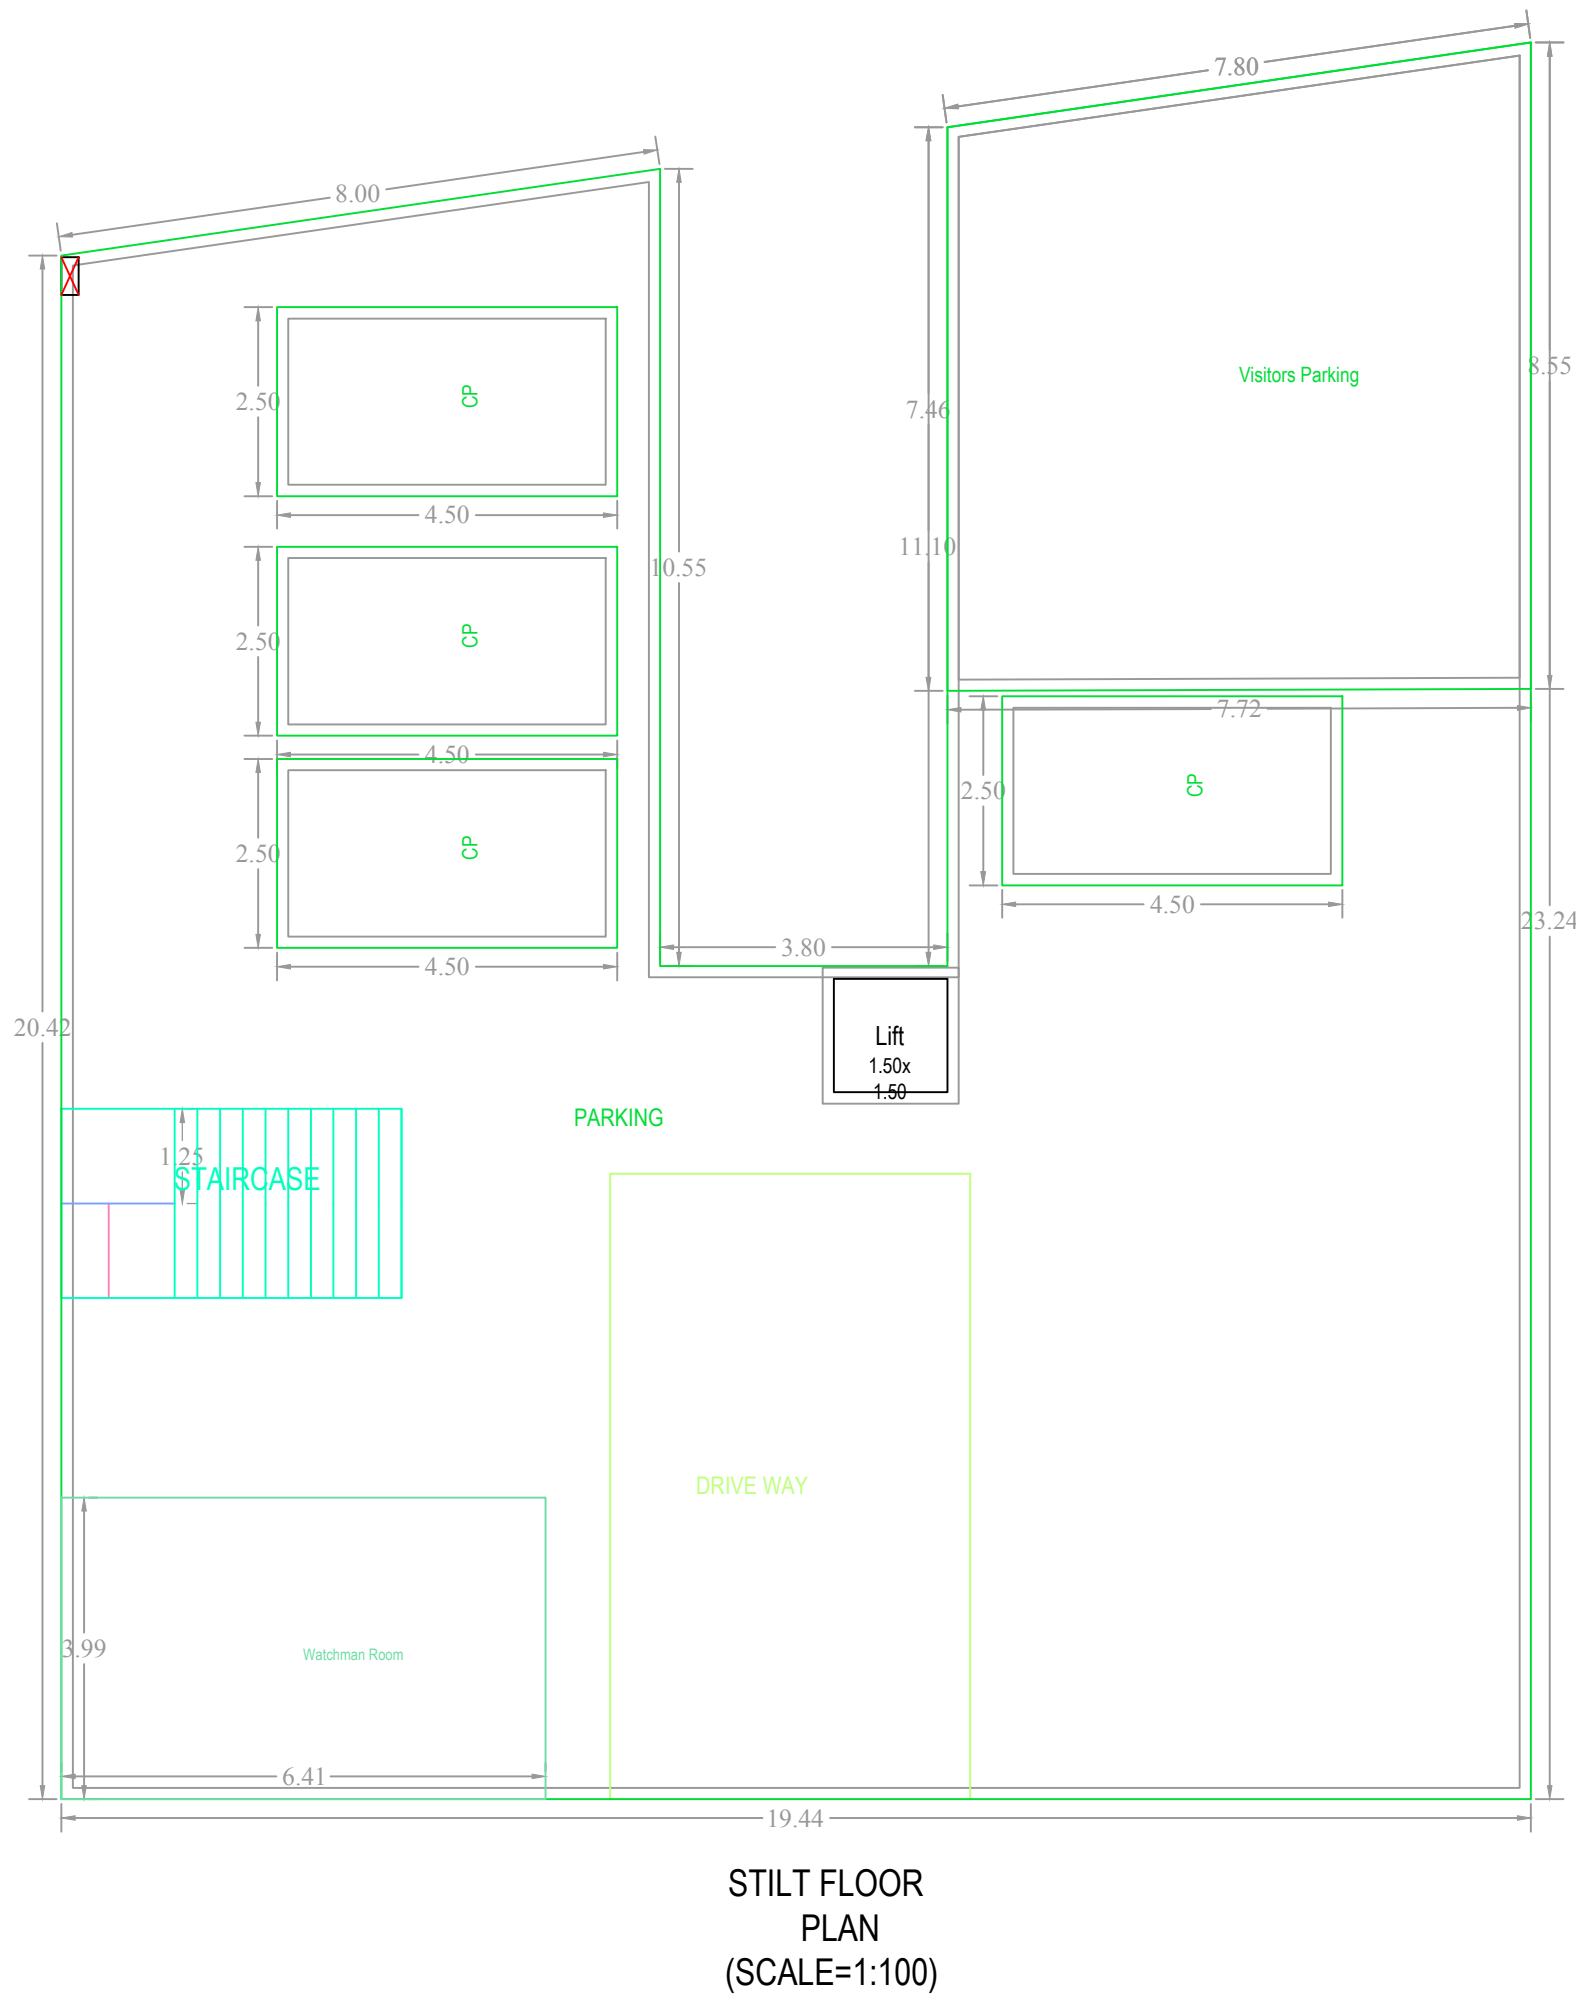

BUILDING PROPOSED (SMT R. SRIDEVI AND OTHER)												
FLOOR NAME	TOTAL BUA	DEDUCTIONS	ADDITIONS	NET BUA	TOTAL NET BUA	TAKITS	PARKING AREA	NO OF STACK	NET PARKING			
		CUTOUT	V SHAFT	ACCES	STAR	RAMP						
CELLAR FLOOR	631.86	2.25	17.86	0.00	11.25	108.00	0.00	119.25	00	492.50	1	492.50
STILT FLOOR	383.20	2.25	0.00	25.55	11.25	0.00	0.00	36.80	00	344.20	1	344.20
FIRST FLOOR	378.78	0.00	0.00	0.00	0.00	0.00	378.78	378.78	03	0.00	0	0.00
SECOND FLOOR	378.78	0.00	0.00	0.00	0.00	0.00	378.78	378.78	03	0.00	0	0.00
THIRD FLOOR	378.78	0.00	0.00	0.00	0.00	0.00	378.78	378.78	03	0.00	0	0.00
FOURTH FLOOR	378.78	0.00	0.00	0.00	0.00	0.00	378.78	378.78	03	0.00	0	0.00
FIFTH FLOOR	378.78	0.00	0.00	0.00	0.00	0.00	378.78	378.78	03	0.00	0	0.00
TERRACE FLOOR	26.62	0.00	0.00	0.00	0.00	0.00	0.00	26.62	00	0.00	0	0.00
TOTAL	2935.63	4.50	17.86	25.55	22.50	108.00	1893.90	2076.57	15	836.70		836.70
TOTAL NO OF BLDG	1											
TOTAL	2935.63	4.50	17.86	25.55	22.50	108.00	1893.90	2076.57	15	836.70		836.70


SCHEDULE OF JOINERY			
BUILDING NAME	NAME	L X H	NOS
PROPOSED (SMT R. SRIDEVI AND OTHER)	D2	0.88 X 2.10	05
PROPOSED (SMT R. SRIDEVI AND OTHER)	D1	0.90 X 2.10	110
PROPOSED (SMT R. SRIDEVI AND OTHER)	W1	1.00 X 2.10	15
PROPOSED (SMT R. SRIDEVI AND OTHER)	ARCH	2.00 X 2.10	05
SCHEDULE OF JOINERY			
BUILDING NAME	NAME	L X H	NOS
PROPOSED (SMT R. SRIDEVI AND OTHER)	W2	0.97 X 1.20	05
PROPOSED (SMT R. SRIDEVI AND OTHER)	V1	1.00 X 1.20	05
PROPOSED (SMT R. SRIDEVI AND OTHER)	V1	1.10 X 2.70	05
PROPOSED (SMT R. SRIDEVI AND OTHER)	V1	1.15 X 1.20	05
PROPOSED (SMT R. SRIDEVI AND OTHER)	W1	1.22 X 2.70	05
PROPOSED (SMT R. SRIDEVI AND OTHER)	W2	1.36 X 1.20	05
PROPOSED (SMT R. SRIDEVI AND OTHER)	W1	1.58 X 2.70	05
PROPOSED (SMT R. SRIDEVI AND OTHER)	W1	1.60 X 2.70	05
PROPOSED (SMT R. SRIDEVI AND OTHER)	W1	1.64 X 2.70	05
PROPOSED (SMT R. SRIDEVI AND OTHER)	W1	1.80 X 2.70	60

BALCONY CALCULATIONS TABLE		
FLOOR NAME	SIZE	TOTAL AREA
TYPICAL - 1, 3, 4 & 5 FLOOR PLAN	1.20 X 5.38 X 1 X 4	150.44
	1.20 X 3.90 X 1 X 4	
	1.20 X 3.85 X 1 X 4	
	1.20 X 3.86 X 1 X 4	
	1.20 X 3.82 X 1 X 4	
	2.00 X 2.00 X 1 X 4	
	1.89 X 2.08 X 1 X 4	
	1.20 X 3.92 X 1 X 4	
SECOND FLOOR PLAN	1.20 X 5.38 X 1	37.61
	1.20 X 3.85 X 1	
	1.20 X 3.86 X 1	
	1.20 X 3.82 X 1	
	2.00 X 2.00 X 1	
	1.89 X 2.08 X 1	
	1.20 X 3.92 X 1	
	1.20 X 3.85 X 1	
	1.20 X 3.86 X 1	
	1.20 X 3.82 X 1	
	2.00 X 2.00 X 1	
	1.89 X 2.08 X 1	
	1.20 X 3.92 X 1	
TOTAL	-	188.05

PARKING CHECK		
VEHICLE TYPE	TOTAL PARKING	VISITORS PARKING
REQ. AREA	568.17	86.82
REQ. NO	-	-
PROP. AREA	112.50	126.82
PROP. NO	10	11.18
TOTAL	836.70	-


BUILDING USE/SUBUSE DETAILS			
BUILDING NAME	BUILDING USE	BUILDING TYPE	FLOOR DETAILS
PROPOSED (SMT R. SRIDEVI AND OTHER)	Residential	Residential Apartment Bldg	1 Cellar + 1 Stilt + 5 upper floors

COLOR INDEX	
PLOT BOUNDARY	
ABUTTING ROAD	
PROPOSED CONSTRUCTION	
COMMON PLOT	
ROAD WIDENING AREA	
EXISTING (To be retained)	
EXISTING (To be demolished)	
OWNERS NAME AND SIGNATURE	
BUILDERS NAME AND SIGNATURE	
ARCHITECTS NAME AND SIGNATURE	
STRUCTURAL ENGINEERS NAME AND SIGNATURE	

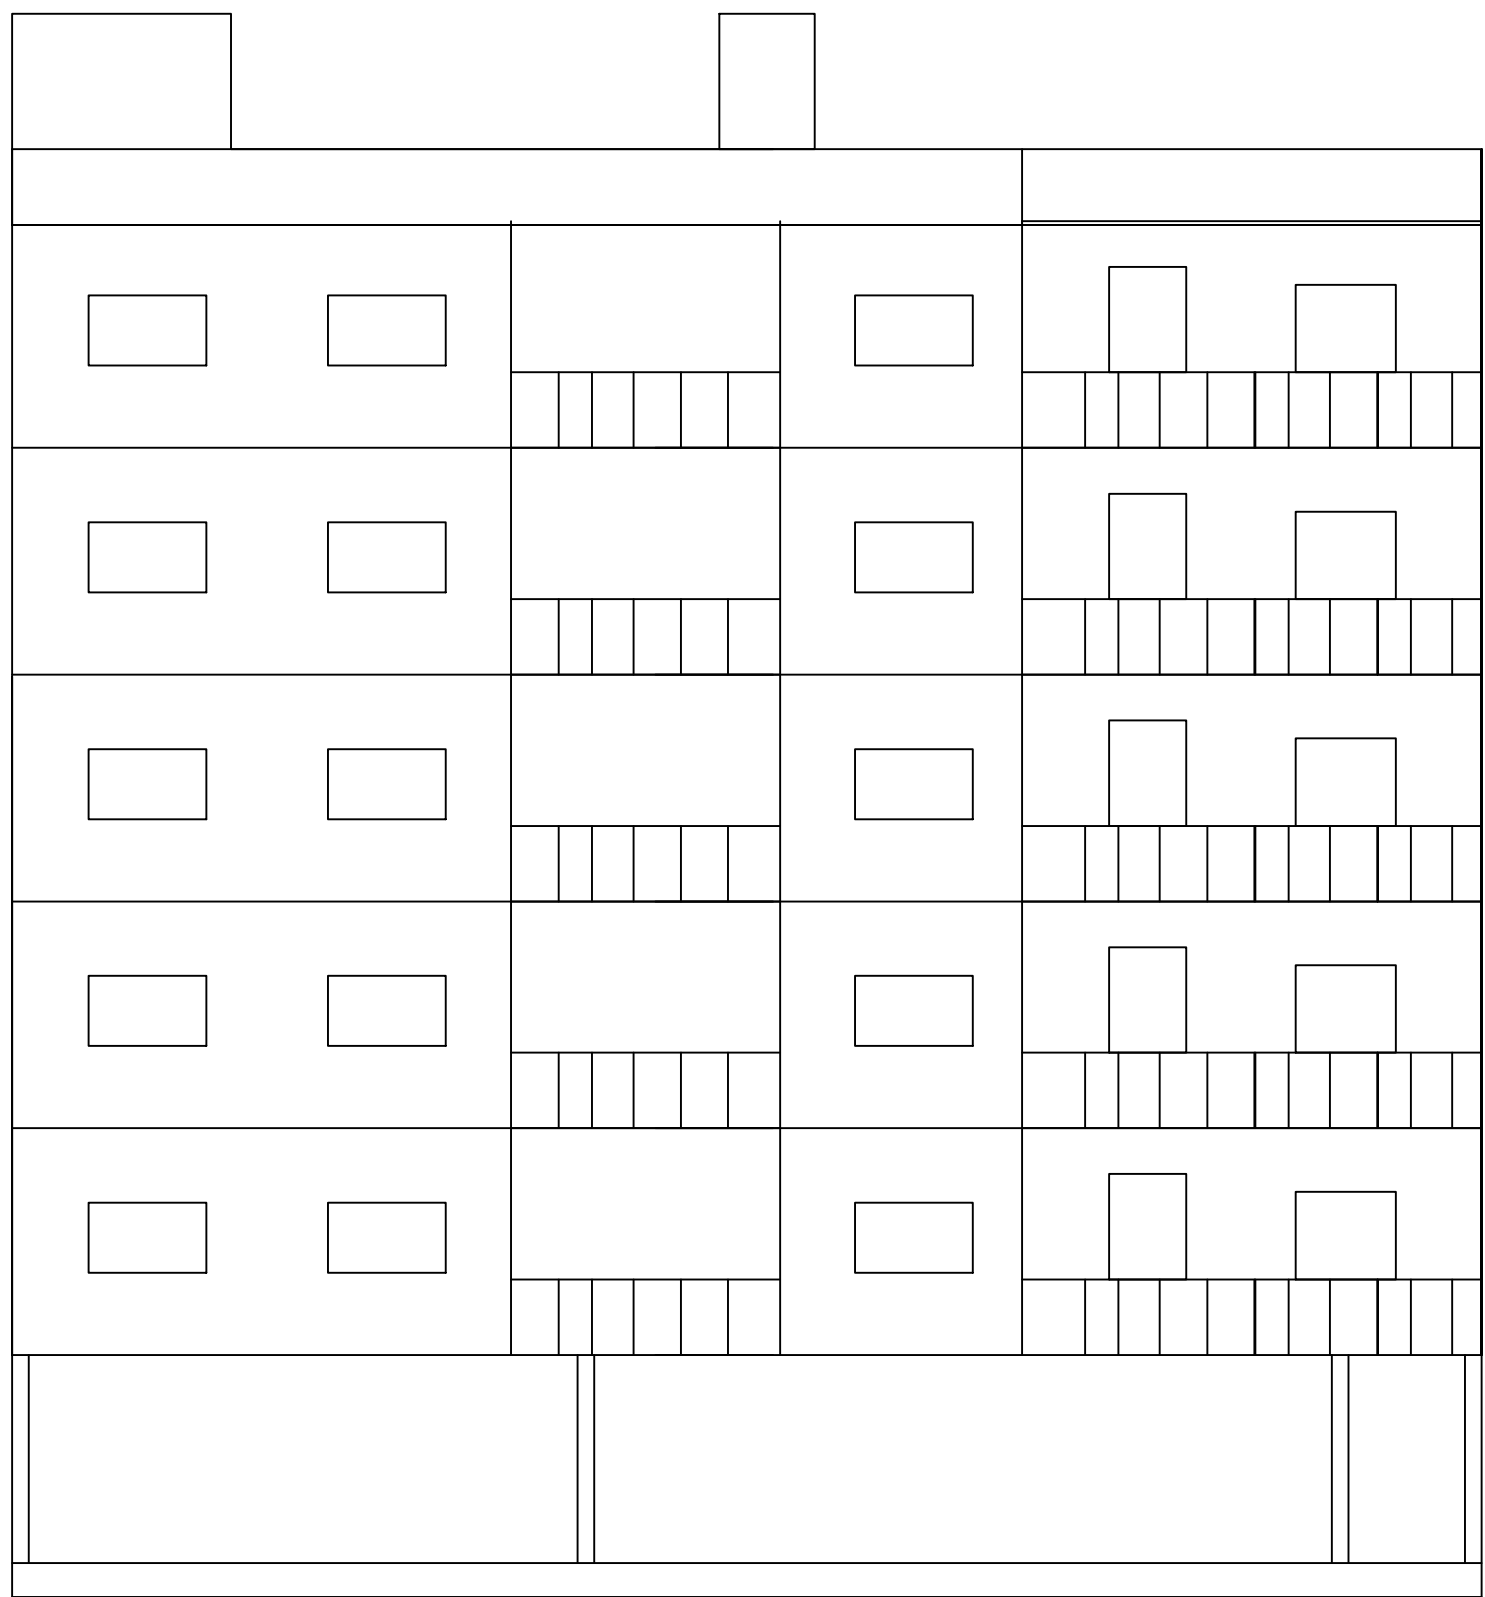


ELEVATION
(SCALE 1:100)

Elevation

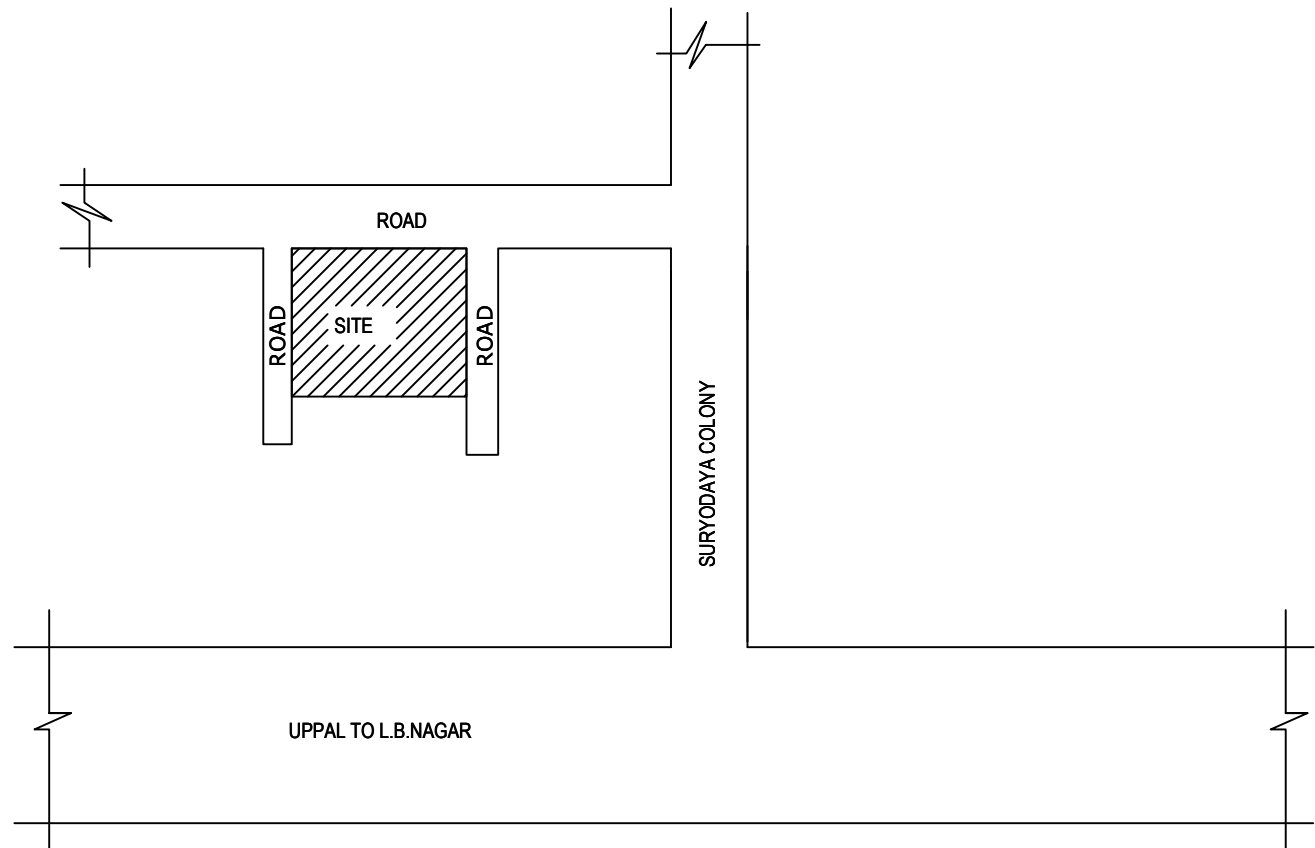

LOCATION PLAN
(METS)

Location Plan

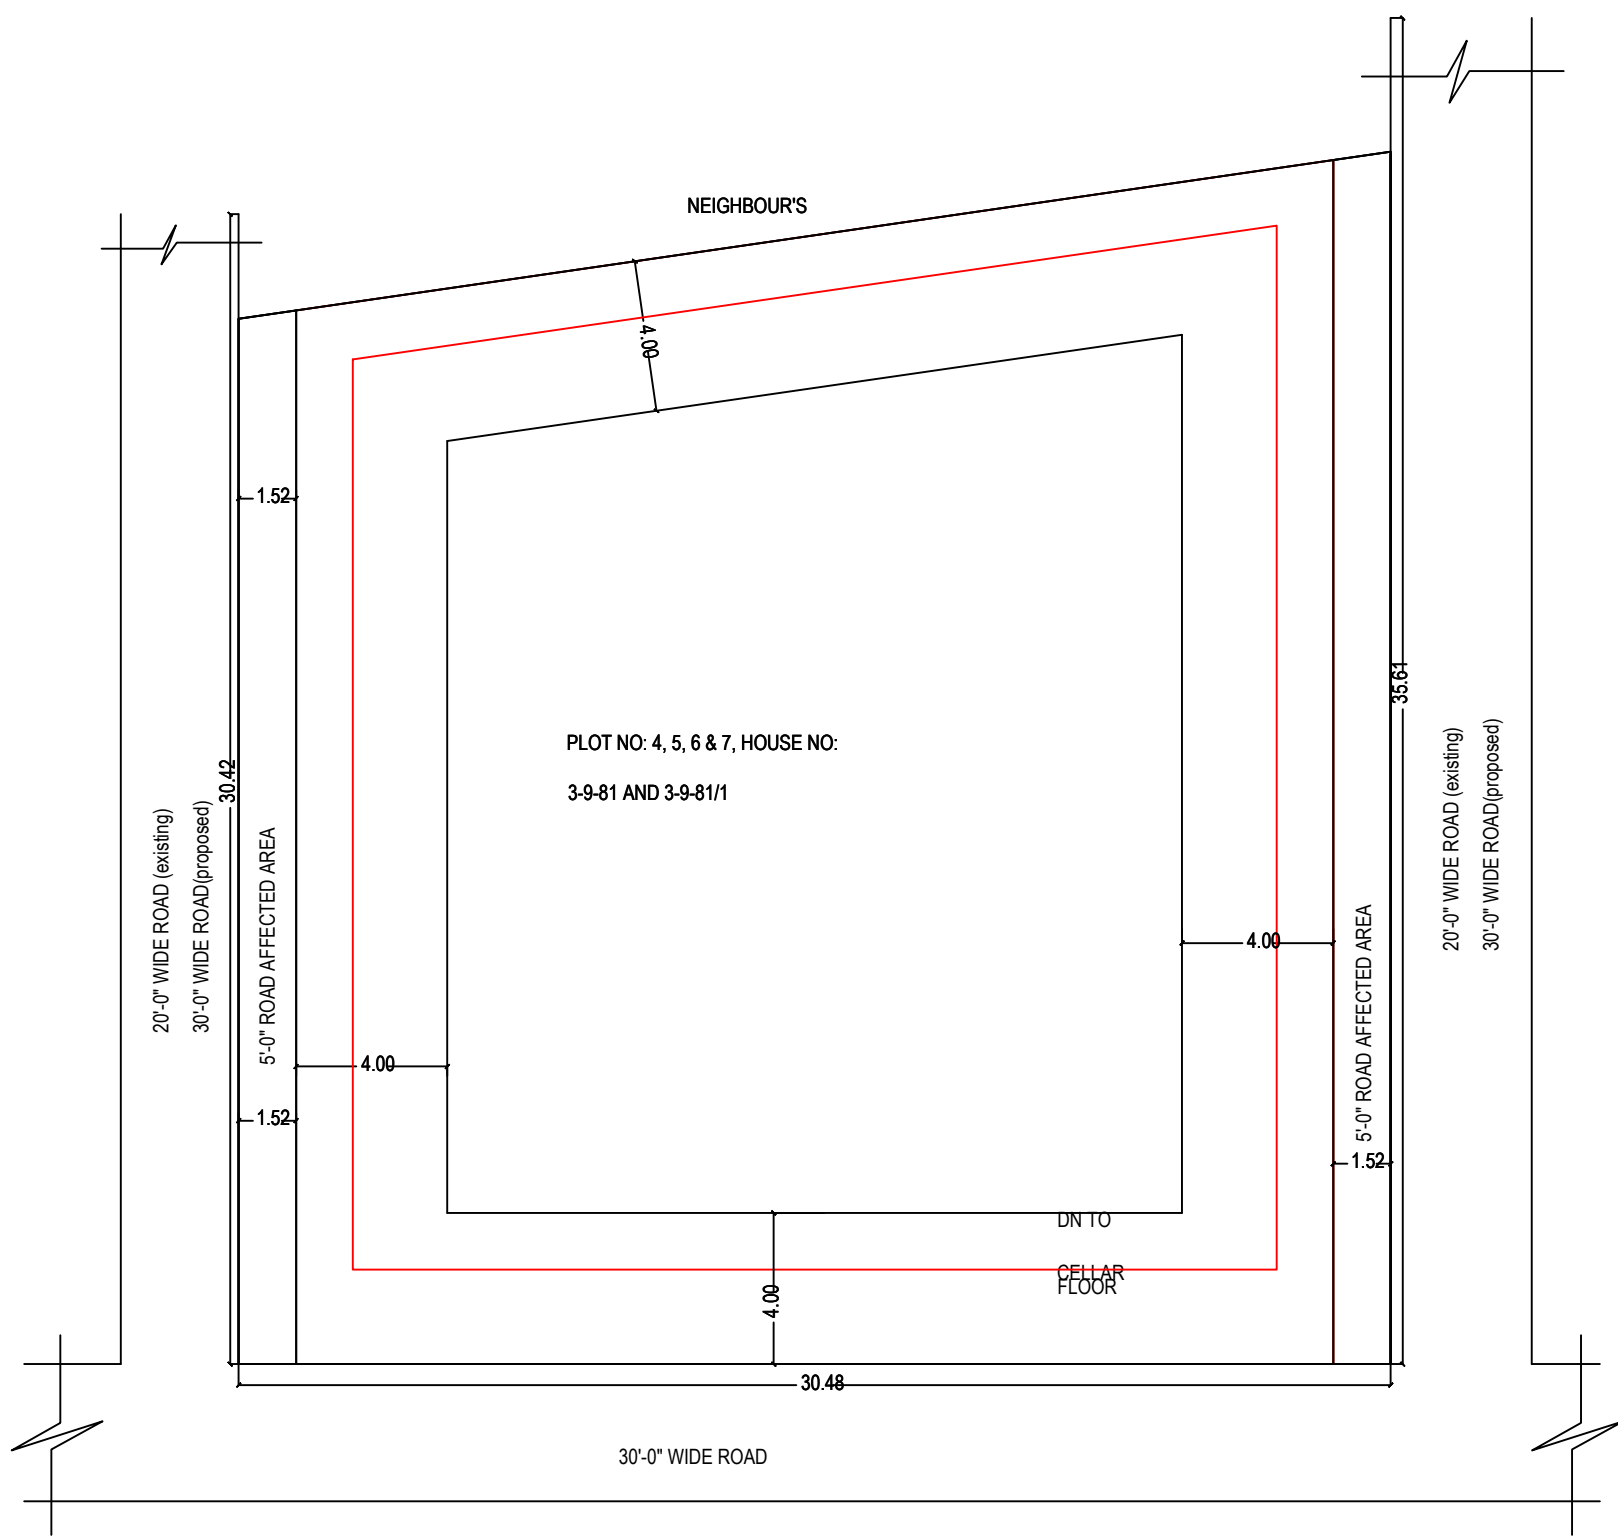

Key Plan

SITE PLAN
(SCALE 1:200)

Project Title	
PLAN SHOWING THE PROPOSED	Residential
PLOT NO.	
SURVEY NO.	
SITUATED AT	
BELONGING TO : Mr./Ms./Mrs	
REP BY :	MOHAMMED SAMI
LICENCE NO:	APPROVAL NO:
DATE : 12-10-2021	SHEET NO.: 2 / 2
Building Plan Details	INWARD NO.: TS050024/2021

Project Title :

PLAN SHOWING THE PROPOSED CONSTRUCTION OF CELLAR +STILT+5 UPPER FLOORS RESIDENTIAL APARTMENT BUILDING ON PLOT NO: 4, 5, 6 & 7, HOUSE NO: 3-9-81 AND 3-9-81/1 IN SY NO: 62 PART , SITUATED AT : SURYODAYA COLONY, OF MANSOORABAD (VILLAGE), SAROOR NAGAR (REVENUE MANDAL), R.R.DIST. HYD.

BELONG'S TO:
1.SMT . R . SRIDEVI
W/O: LATE . R . SRIDHAR REDDY
2.SRI . R . NITISH REDDY
S/O: LATE . R . SRIDHAR REDDY



OWNER'S NAME AND SIGNATURE
BUILDER'S NAME AND SIGNATURE
ARCHITECT'S NAME AND SIGNATURE
STRUCTURAL ENGINEER'S NAME AND SIGNATURE