




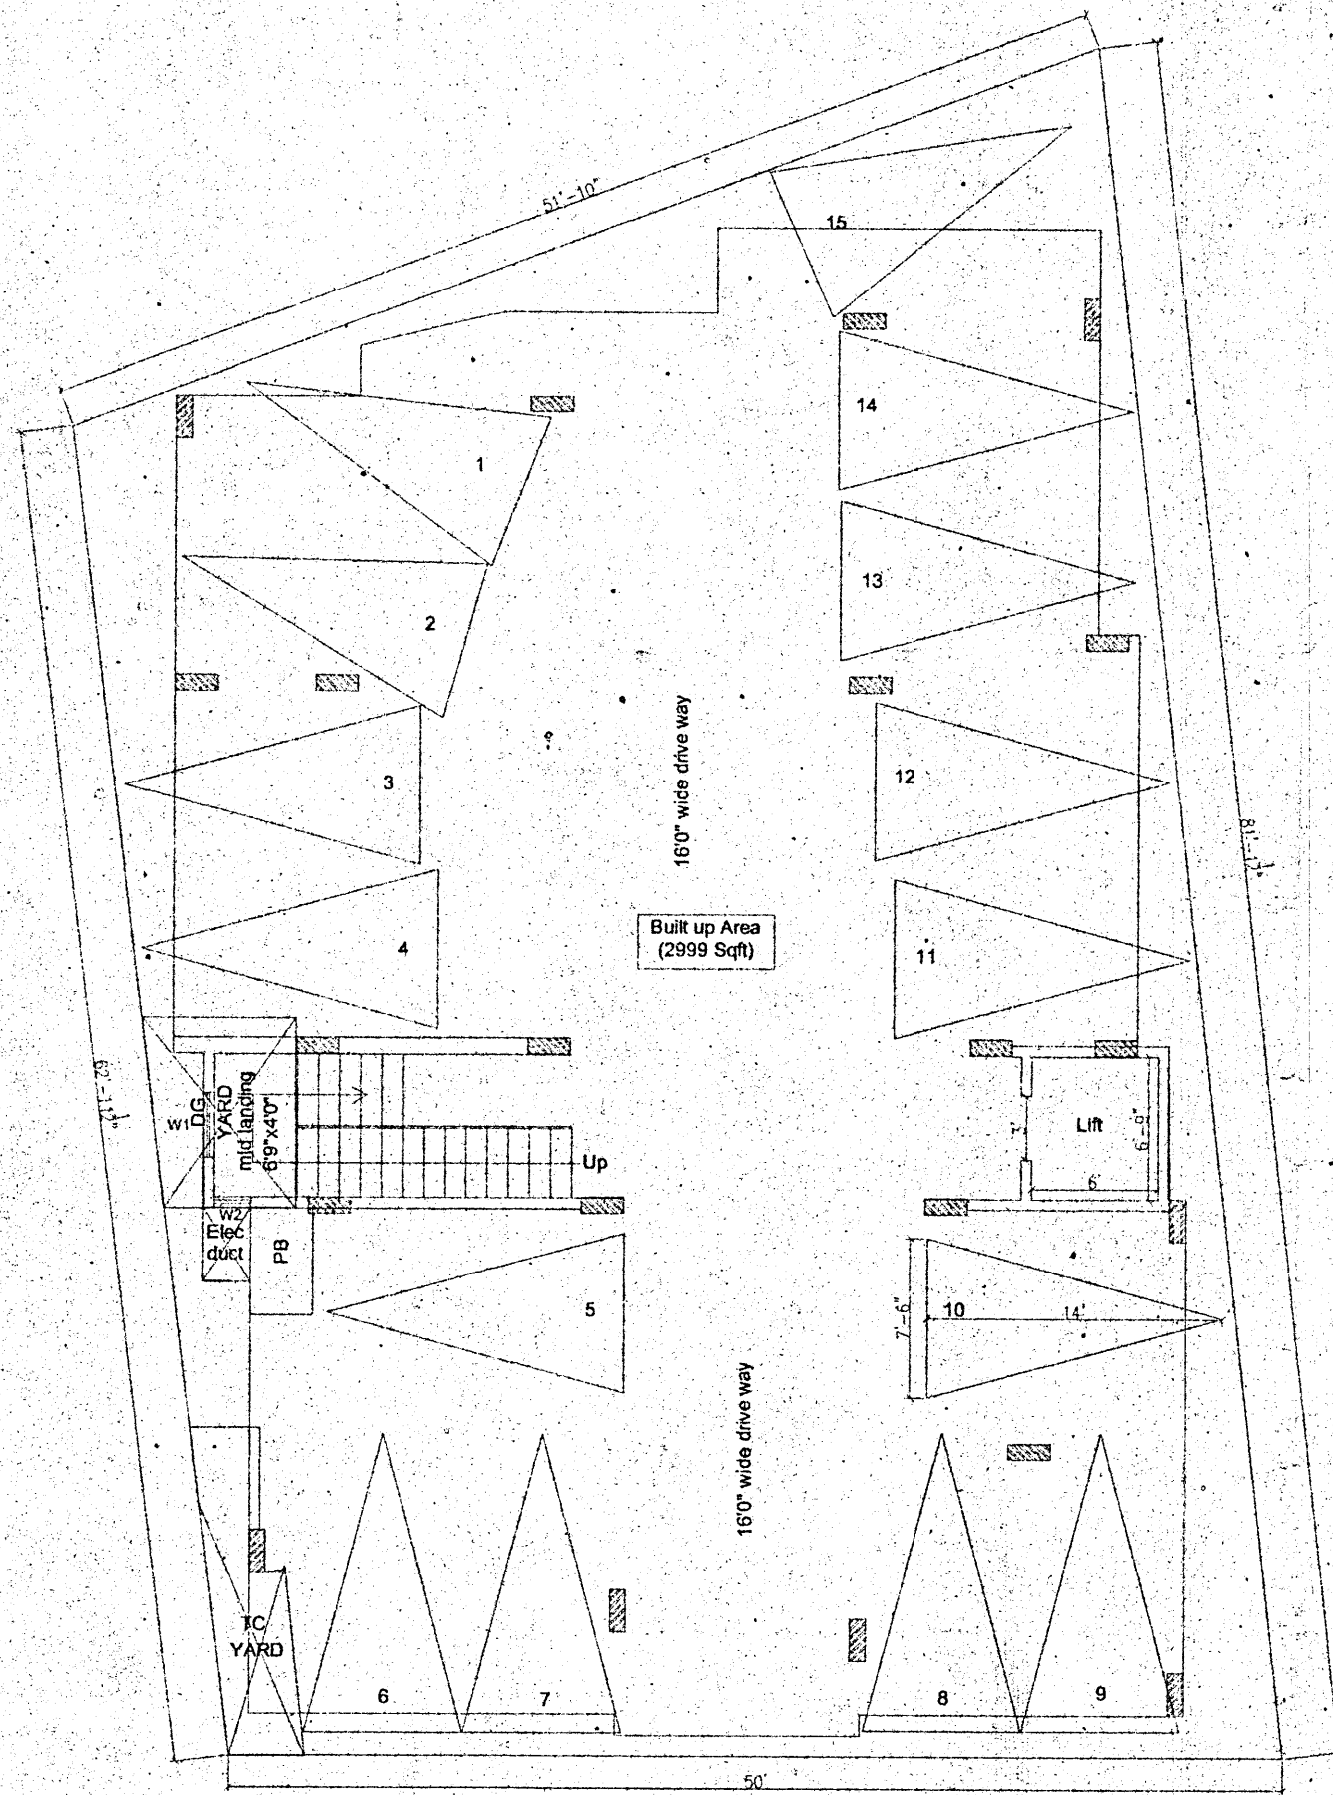

STILT FLOOR PLAN

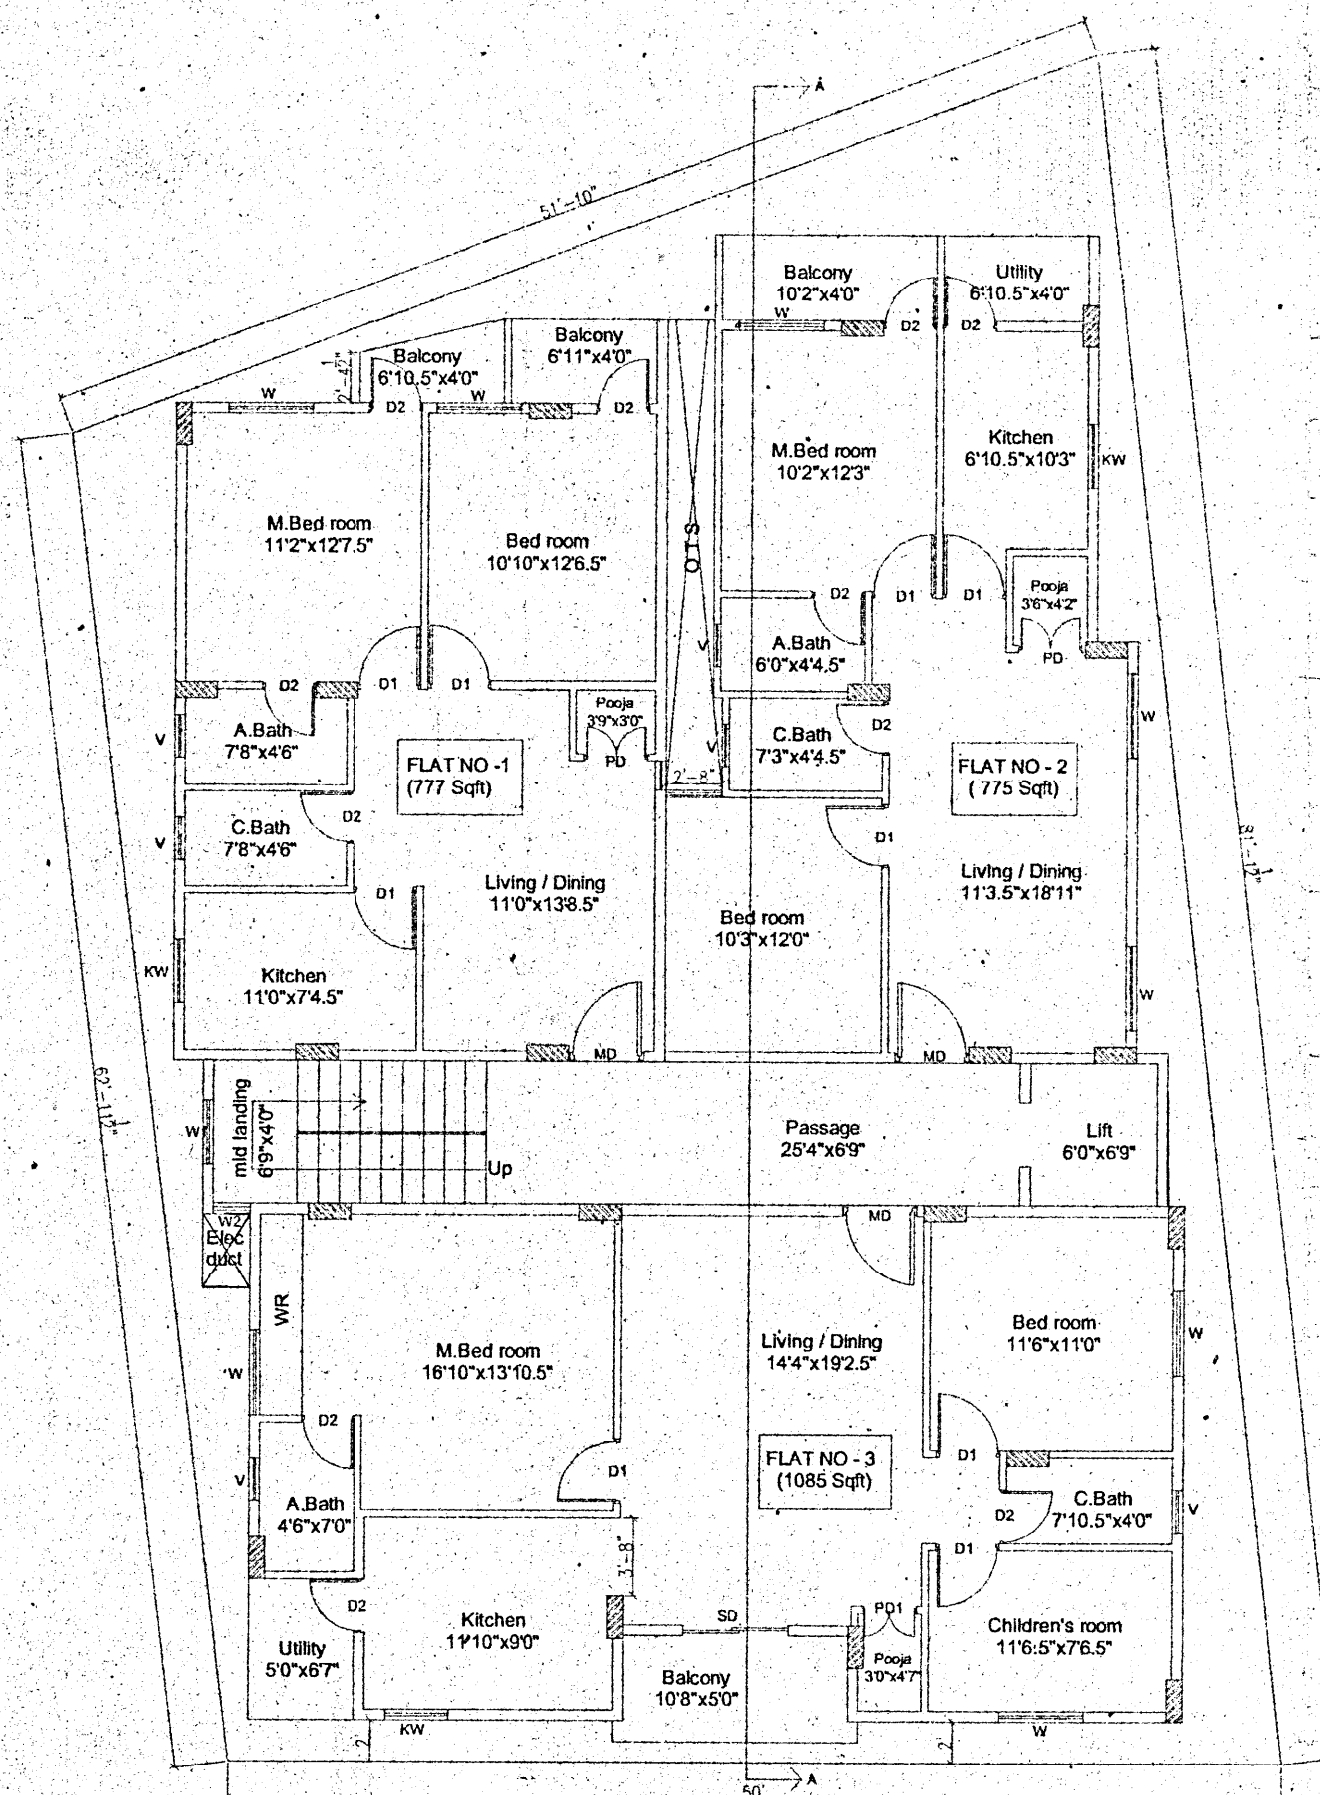

G FLOOR, 1ST FLOOR, 2ND FLOOR, 3RD FLOOR, 4TH FLOOR PLAN

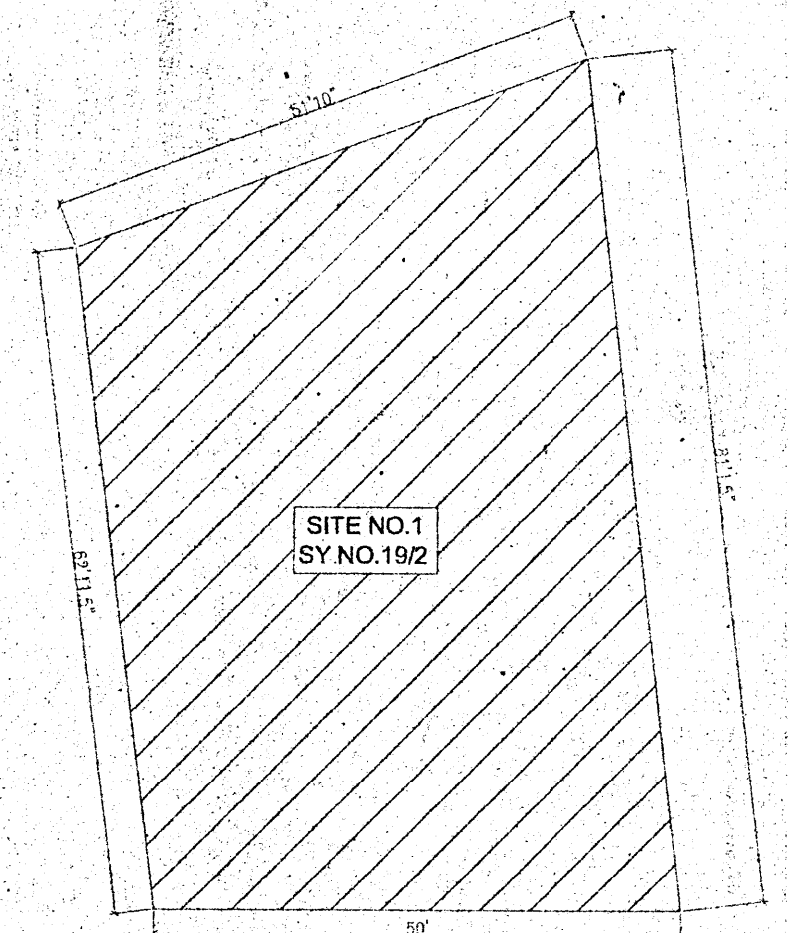

SITE PLAN

SCHEDULE OF OPENINGS

S.NO	DESCRIPTION		
01.	DOORS	SIZE	NO'S
	MD	3'6"x7'0"	15.
	D1	3'0"x7'0"	45.
	D2.	2'6"x7'0"	60.
	Pooja door (PD)	3'0"x7'0"	10.
	Pooja door (PD1)	2'6"x7'0"	05.
	Lift door (LD)	3'0"x7'0"	06.
02.	WINDOWS		
	W	4'0"x4'6"	40.
	W1	3'0"x6'6"	05.
	W2	2'0"x6'6"	05.
	KW	3'0"x3'0"	15.
	VENTILATORS		
	V	2'0"x2'0"	30.

03. AREA STATEMENT

SITE AREA	=	3,600 Sft
STILT FLOOR	=	2,999 Sft
FLAT-1 + FLAT-2 + FLAT-3 + COMMON	=	2947 X 5Floor = 14,735 Sft
777 + 775 + 1085 + 310		
TOTAL BUILT UP AREA	=	17,734 Sft

SANCTIONING AUTHORIZED :

ENGINEER :


Ramesh S. S.E. (Civil)
B.C.C./B.L-3/BE-4350/2018-19

OWNERS :


M/S. ADHARSH PROJECTS
MANAGING PARTNER :- Mr. Srihari reddy Peram.
PARTNER'S :- Mr. Rajarao.N
Mr. Anjinappa

Proposed Residential Apartment Plan for
M/S ADHARSH PROJECTS,
Site No-01,
SY NO .19/2 'E' Katha - 150200400100502577,
Maragowndanahalli Village, Bangalore-Hobli,
Bidarahalli East Taluk, Bangalore - 560036.

SCALE: 1:100

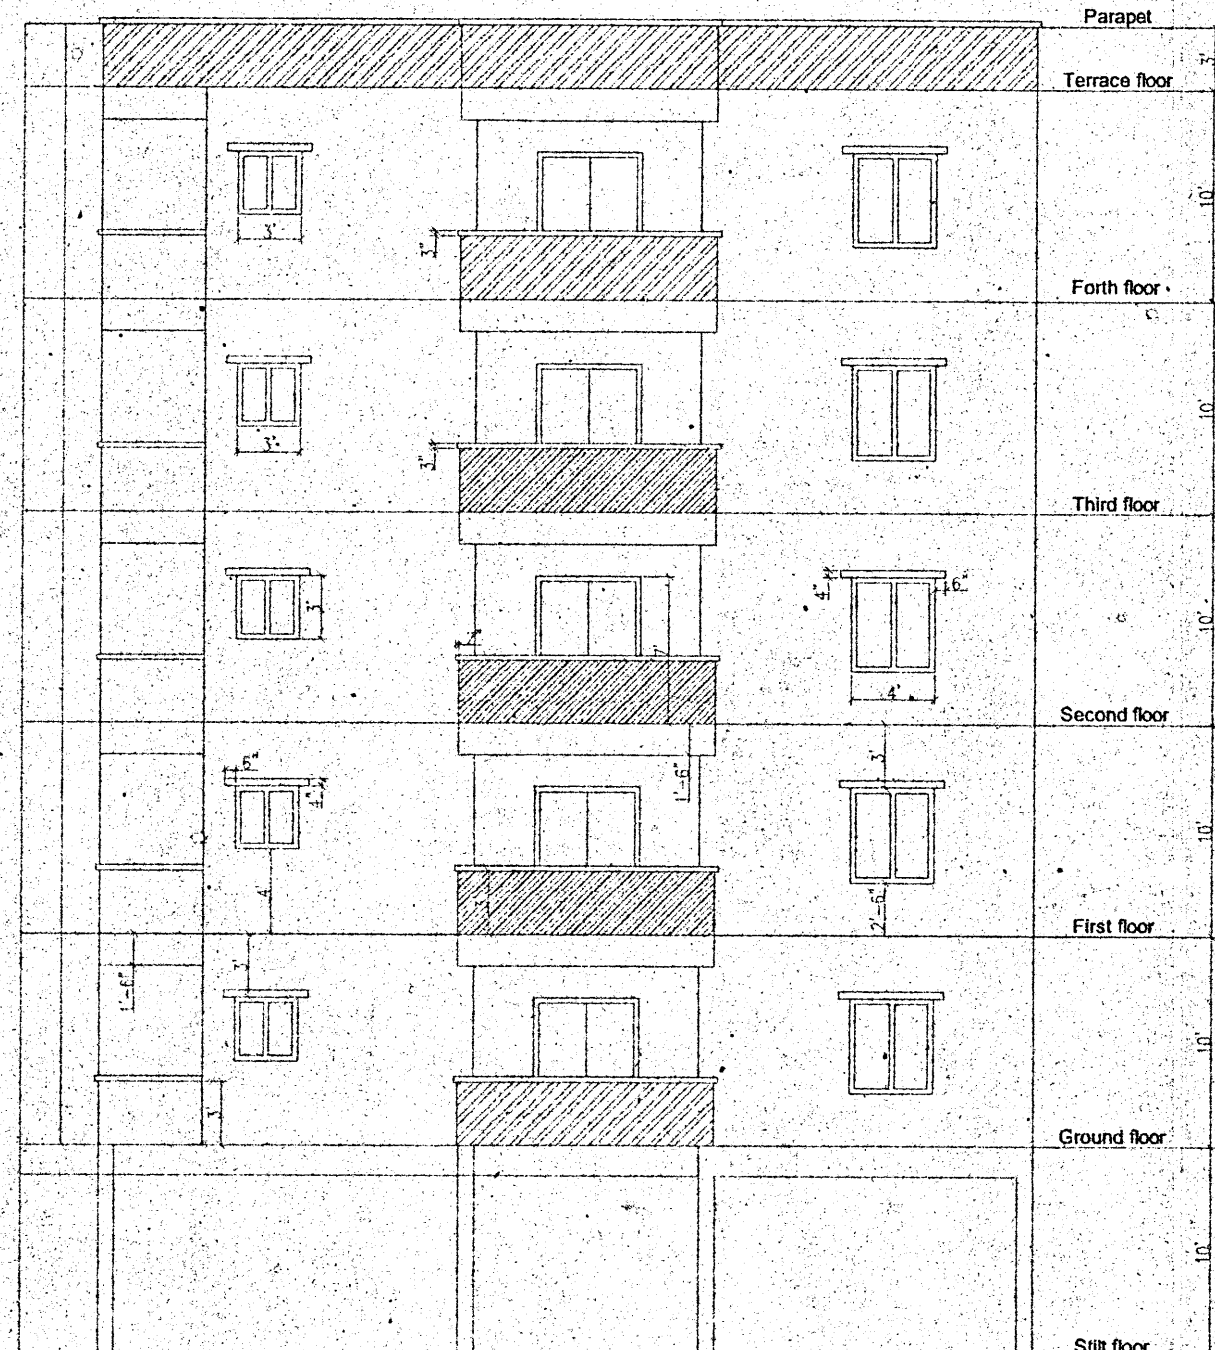

FRONT ELEVATION

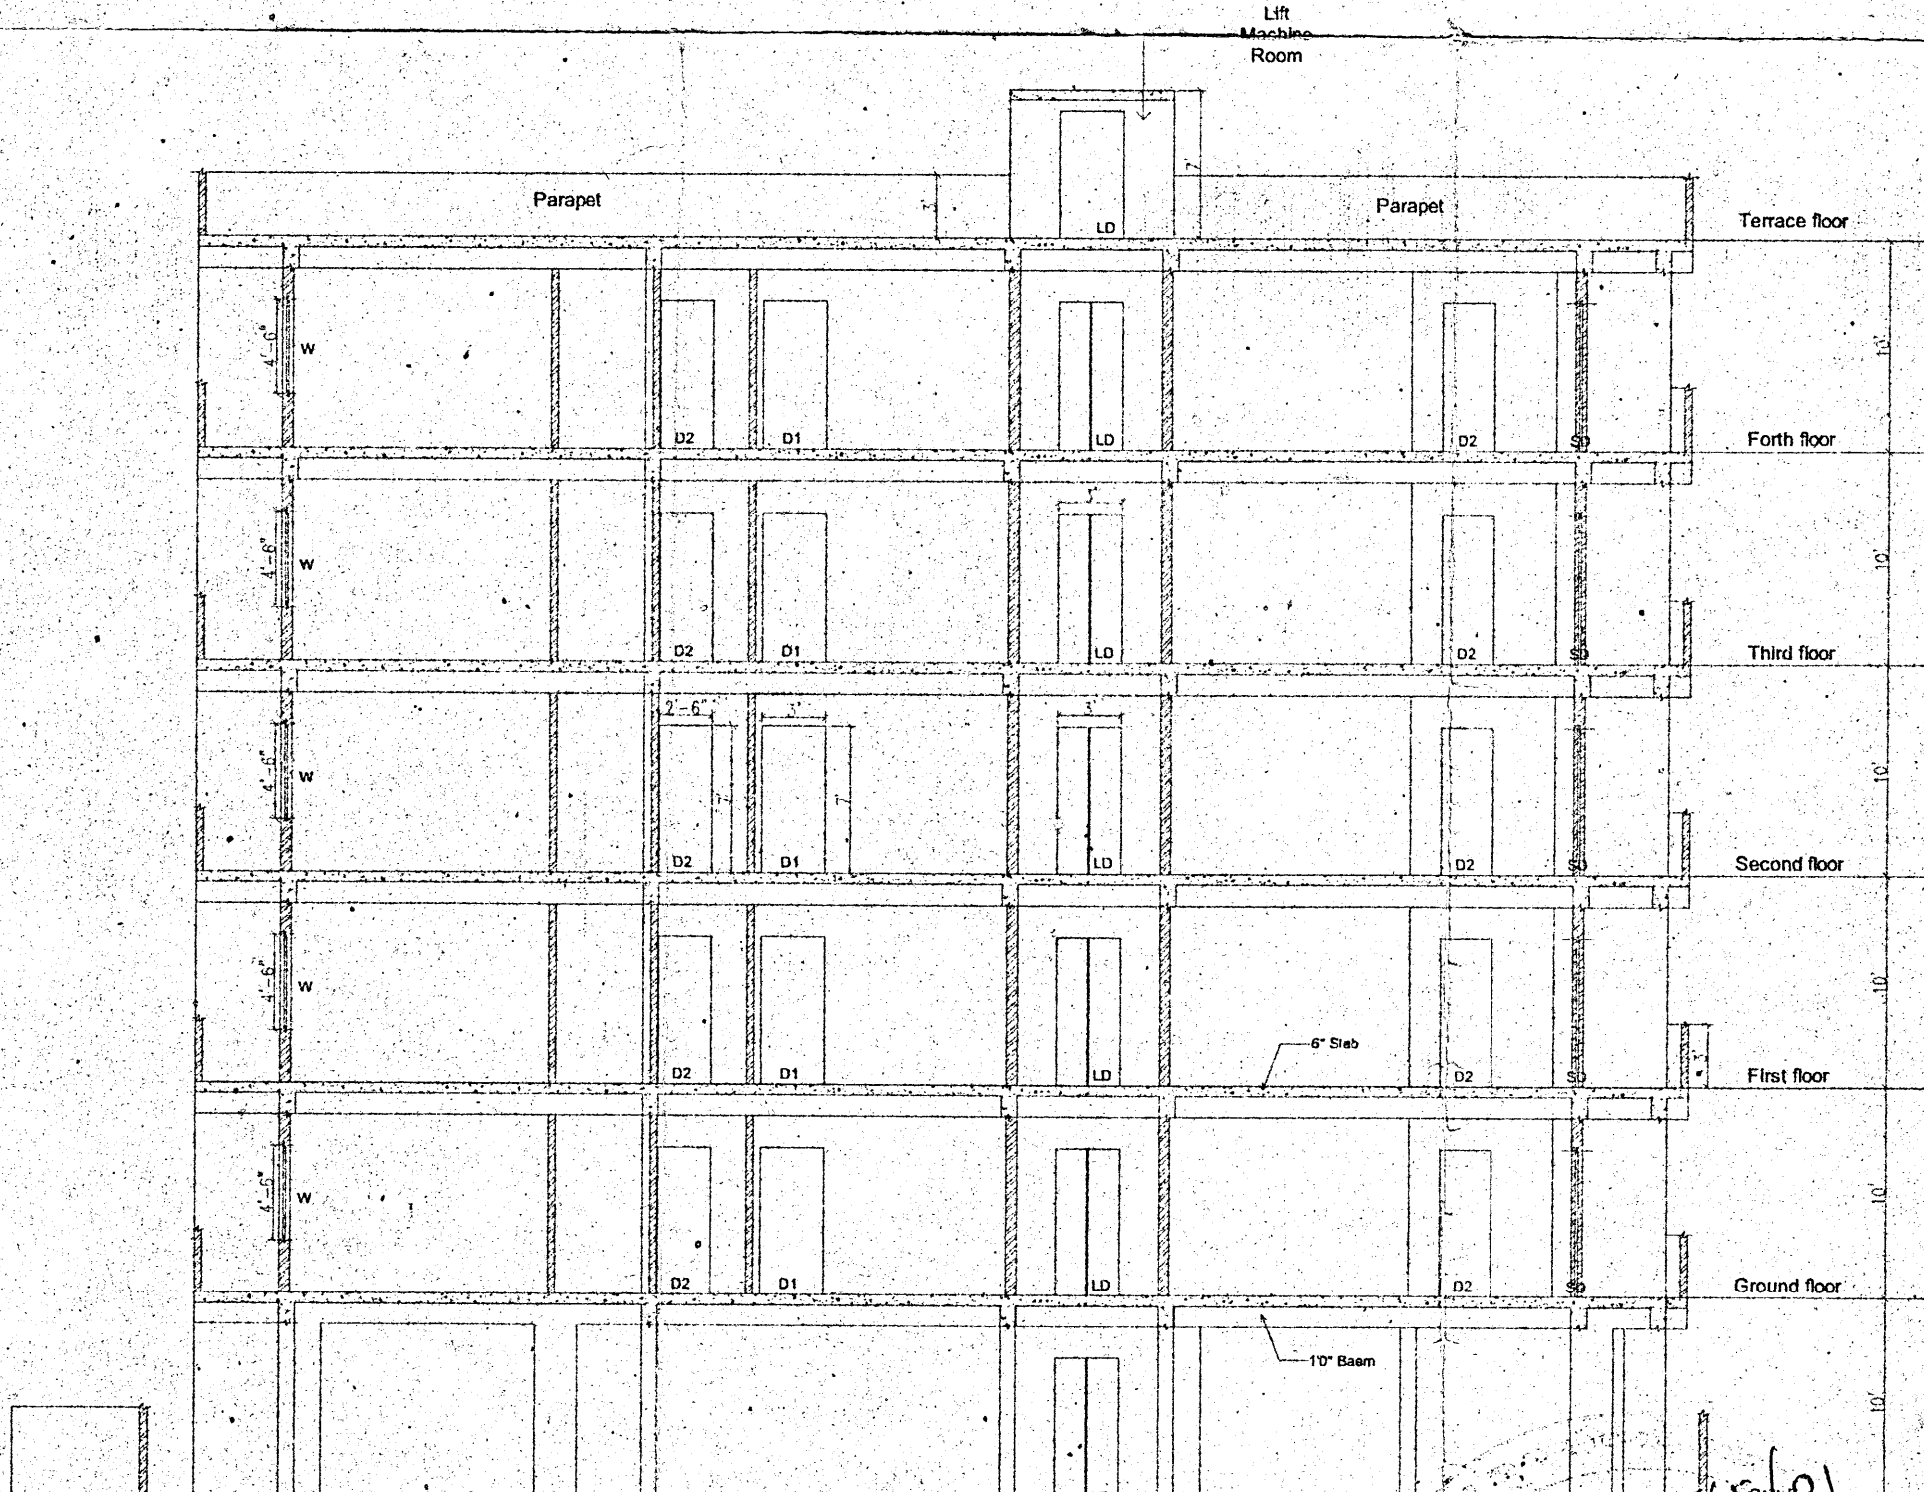

SECTION - A-A

SNK Associates
Architects & Engineers

17/3, Ashokapuram Main Road,
Industrial Sub-urb, Yeshwantapura
Bengaluru-560022, Contact:9448001541

03-2565101
11.10.2019

ಪರವಾನಗಿ ಅಭಿವೃದ್ಧಿ ಅಧಿಕಾರಿ
ಬಿಬಿಎಸ್ಸಿ ಗ್ರಾಮ ಪಂಚಾಯಿತಿ
ಬೆಂಗಳೂರು ಜಿಲ್ಲಾ ಕಾರ್ಯಾಲಯ