

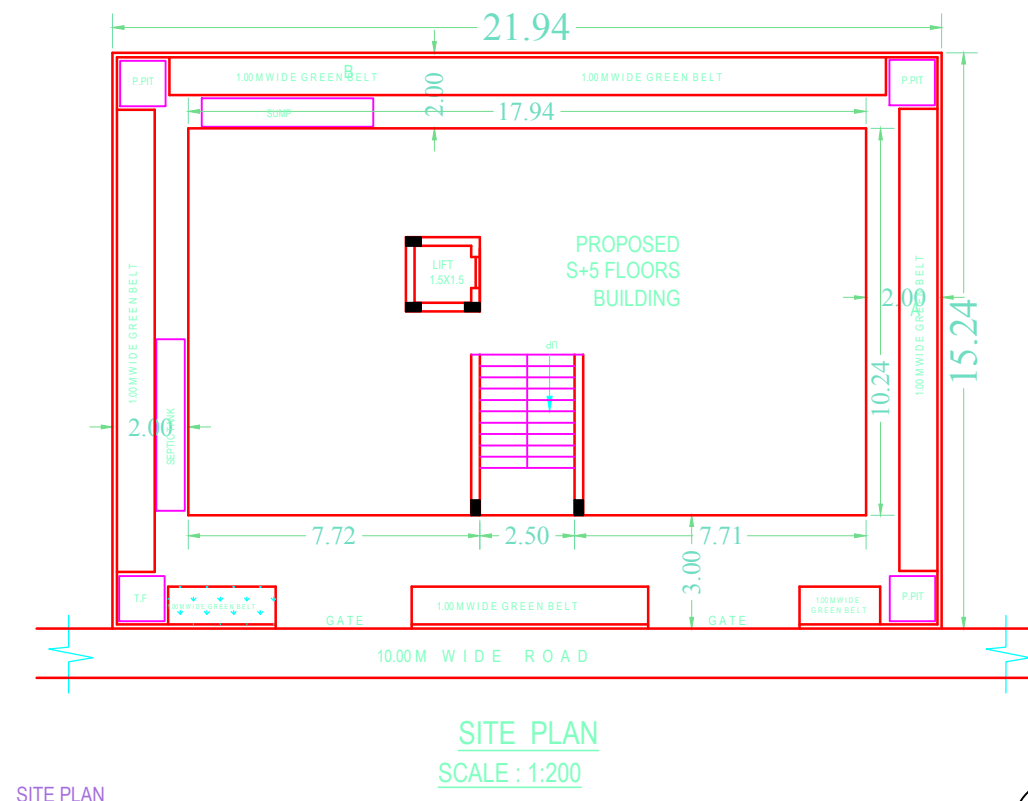
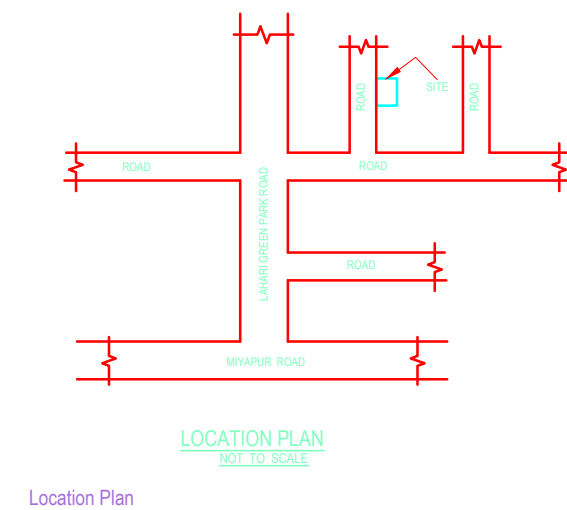


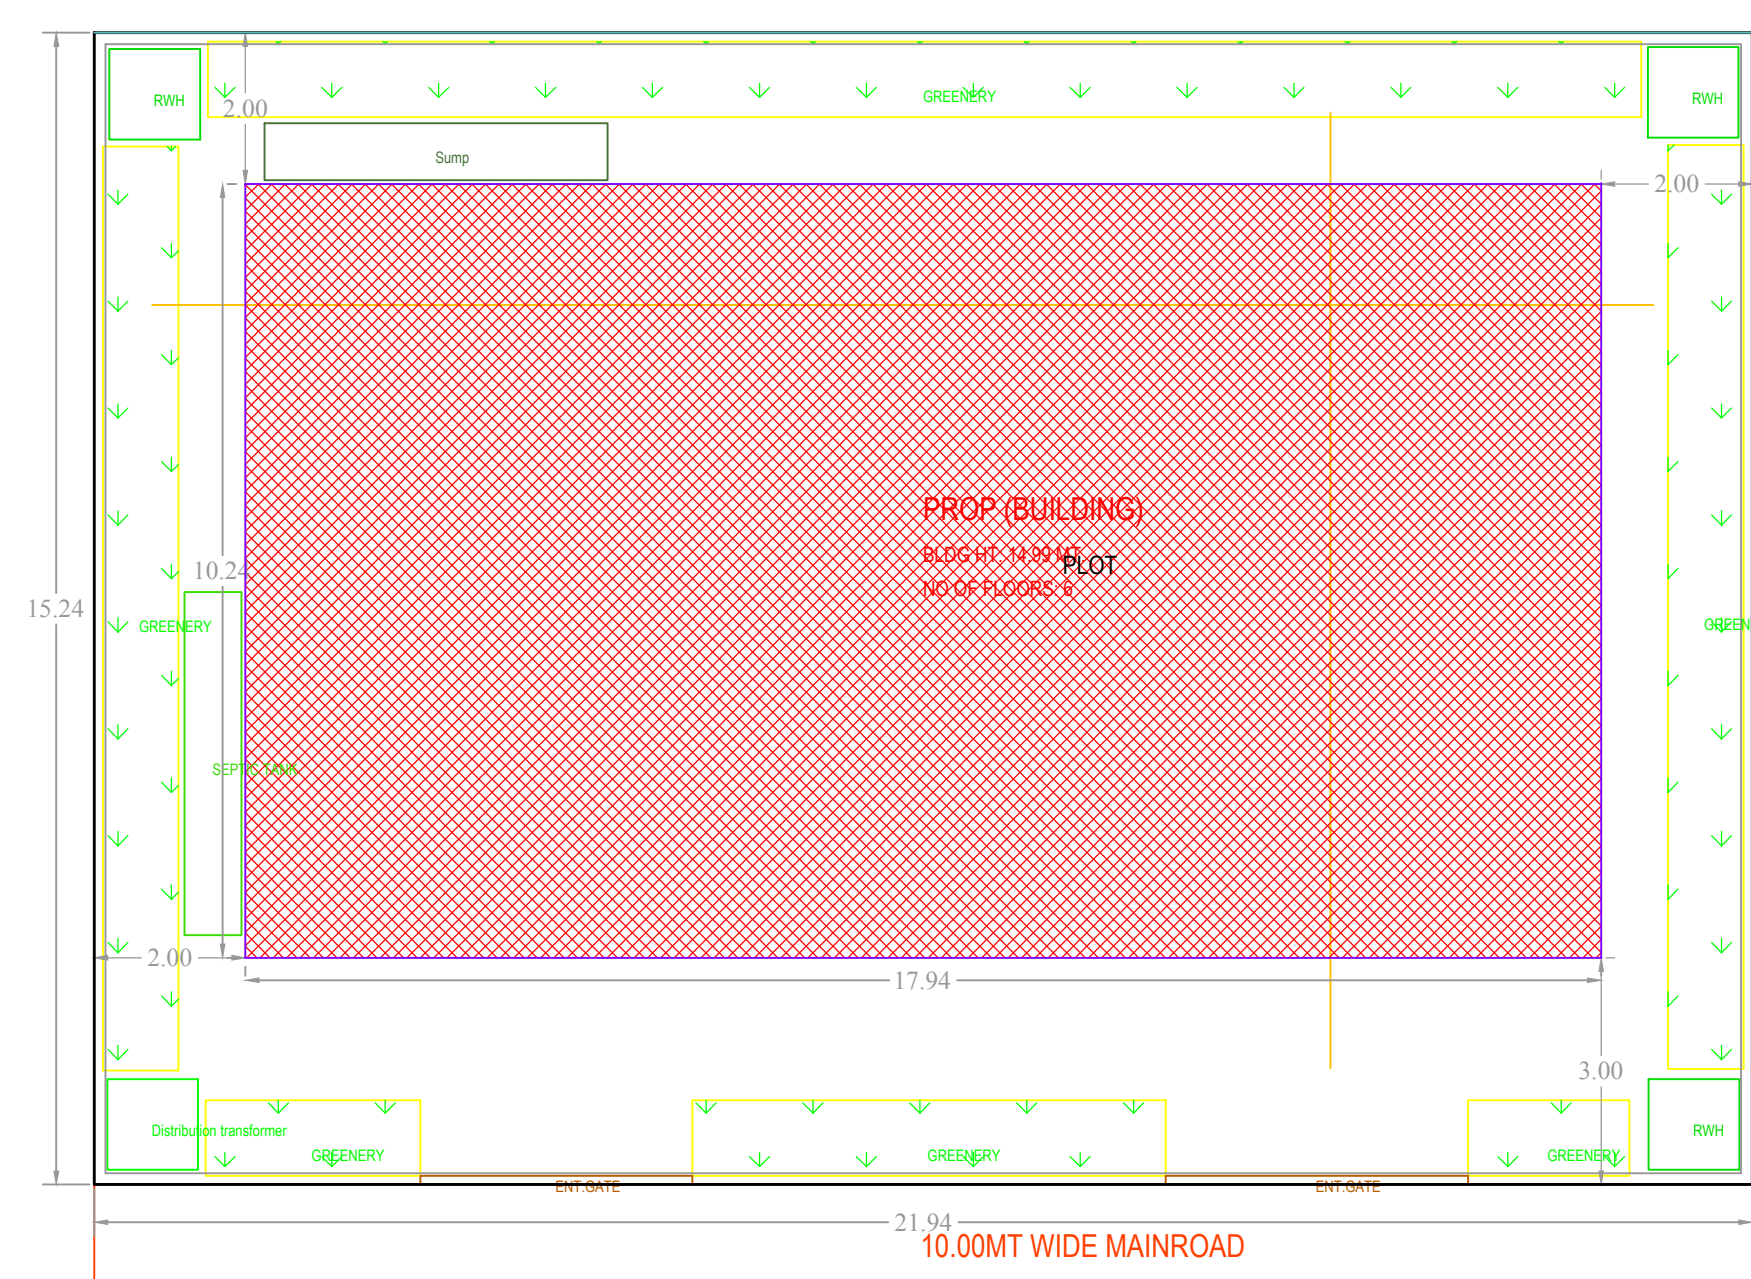


PROJECT TITLE :
PLAN SHOWING THE PROPOSED CONSTRUCTION OF
RESIDENTIAL BUILDING WITH
S+5
UPPER FLOORS BUILDING ON PLOT BEARING
517 AND 518,,
ON PLOT NOS (OR) SY.NOS 136
SITUATED AT BACHPALLY ,
MANDAL BACHPALLY NIZAMPET MUNICIPAL CORPORATION, VILLAGE BACHPALLY ,
DISTRICT MEDCHAL - MALKAJGIRI ,TELANGANA STATE.

BELONGING TO :
 SRI. JAGARLAMUDI SURESH BABU
 S/O SRI. JAGARLAMUDI BHASKARA RAO
 DEVELOPMENT AGREEMENT CUM GPA HOLDER:
 M/S. DARA INFRA, Rep by its Managing Partner




SRI. YARLAGADDA RAM CHAND
S/O SRI. Y. VENKATA RAO

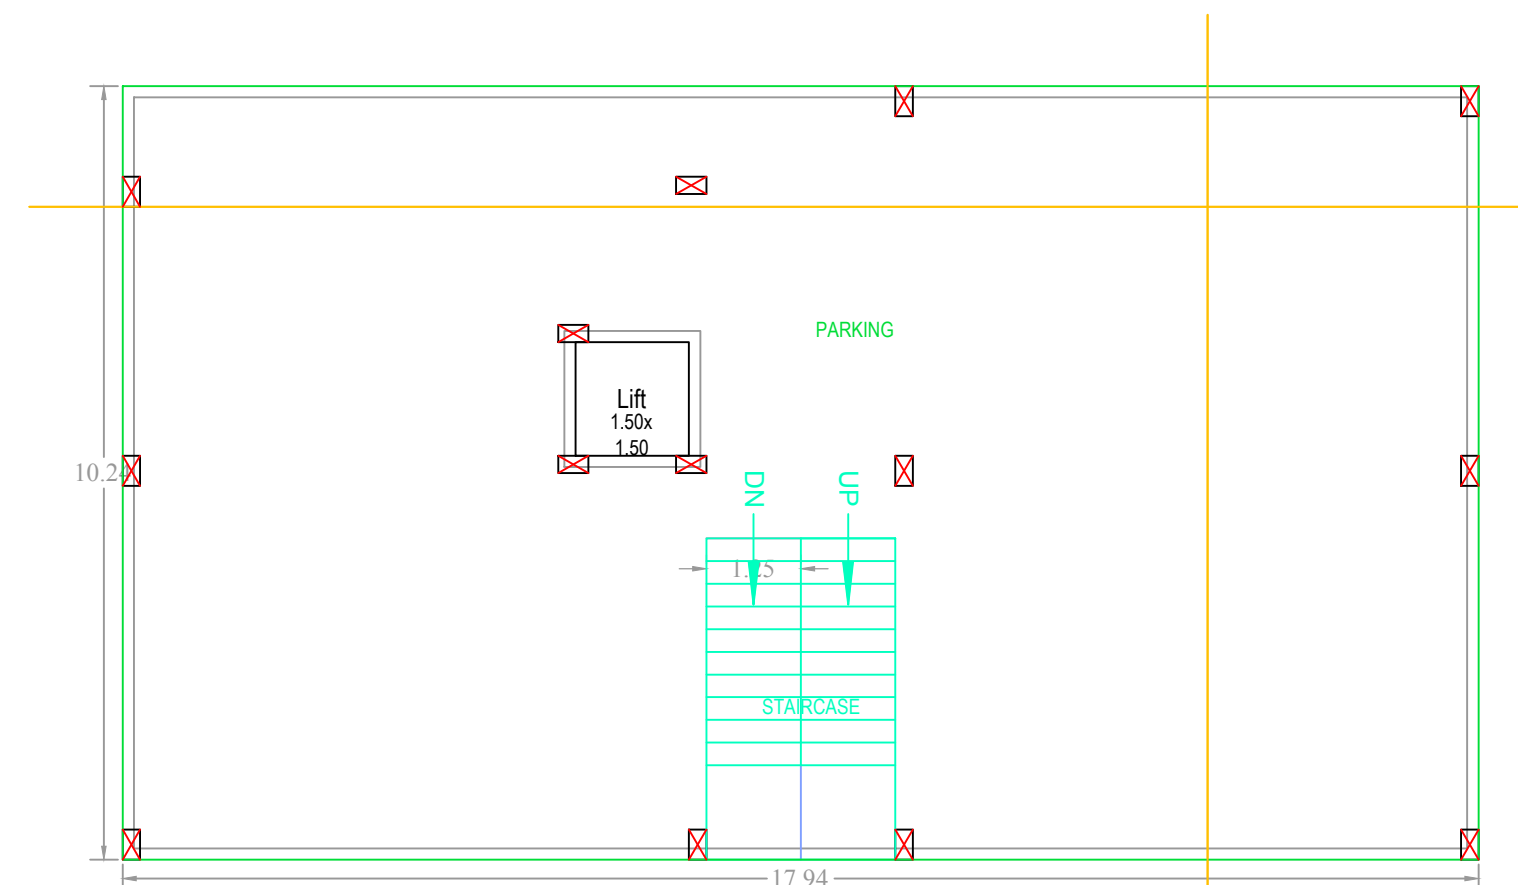


STILT ONE FLOOR
PLAN
(SCALE=1:100)

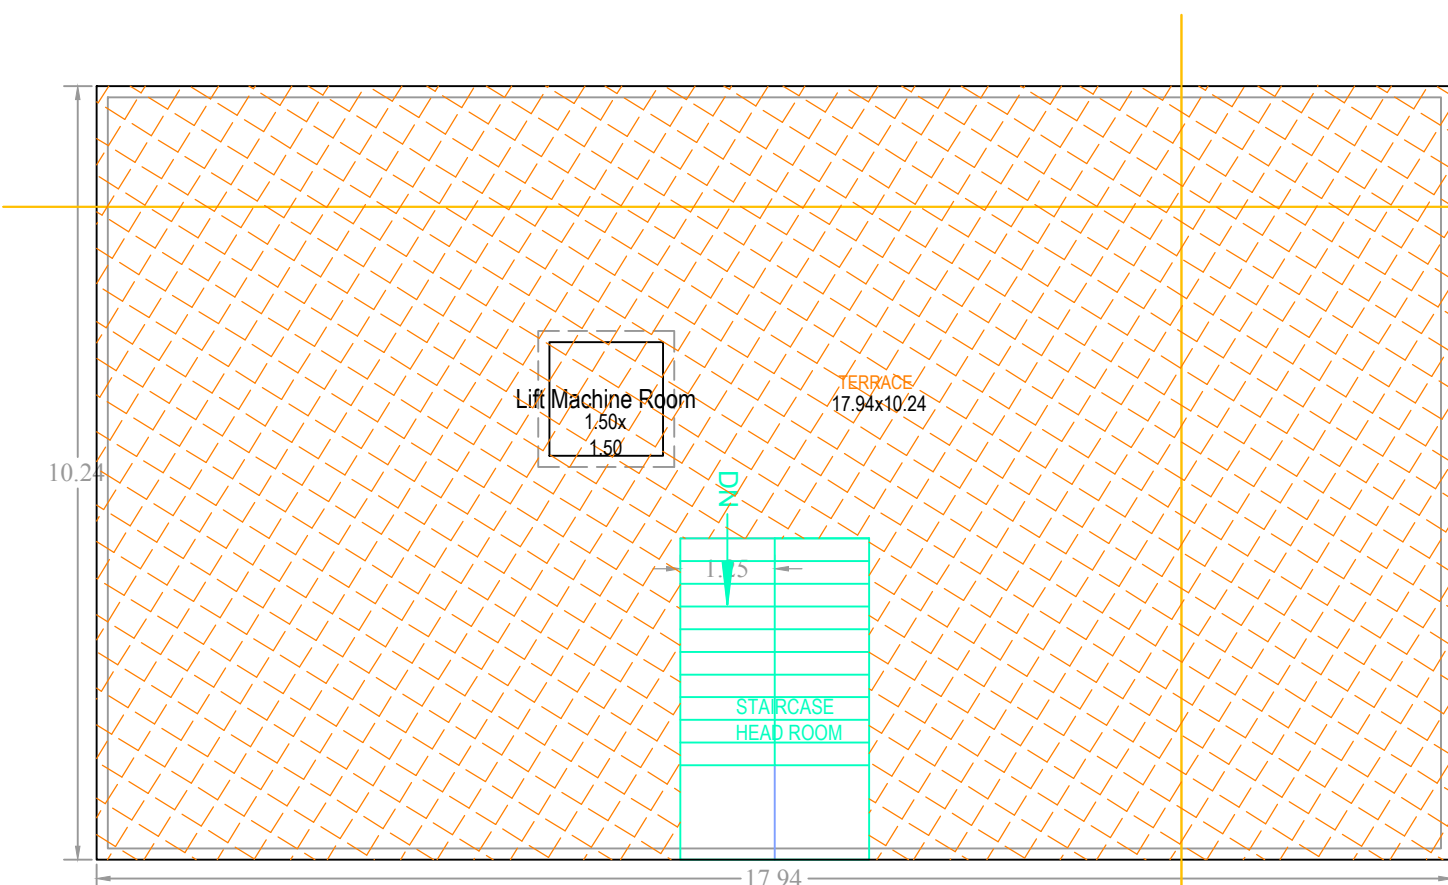


TERRACE FLOOR
PLAN
(SCALE=1:100)

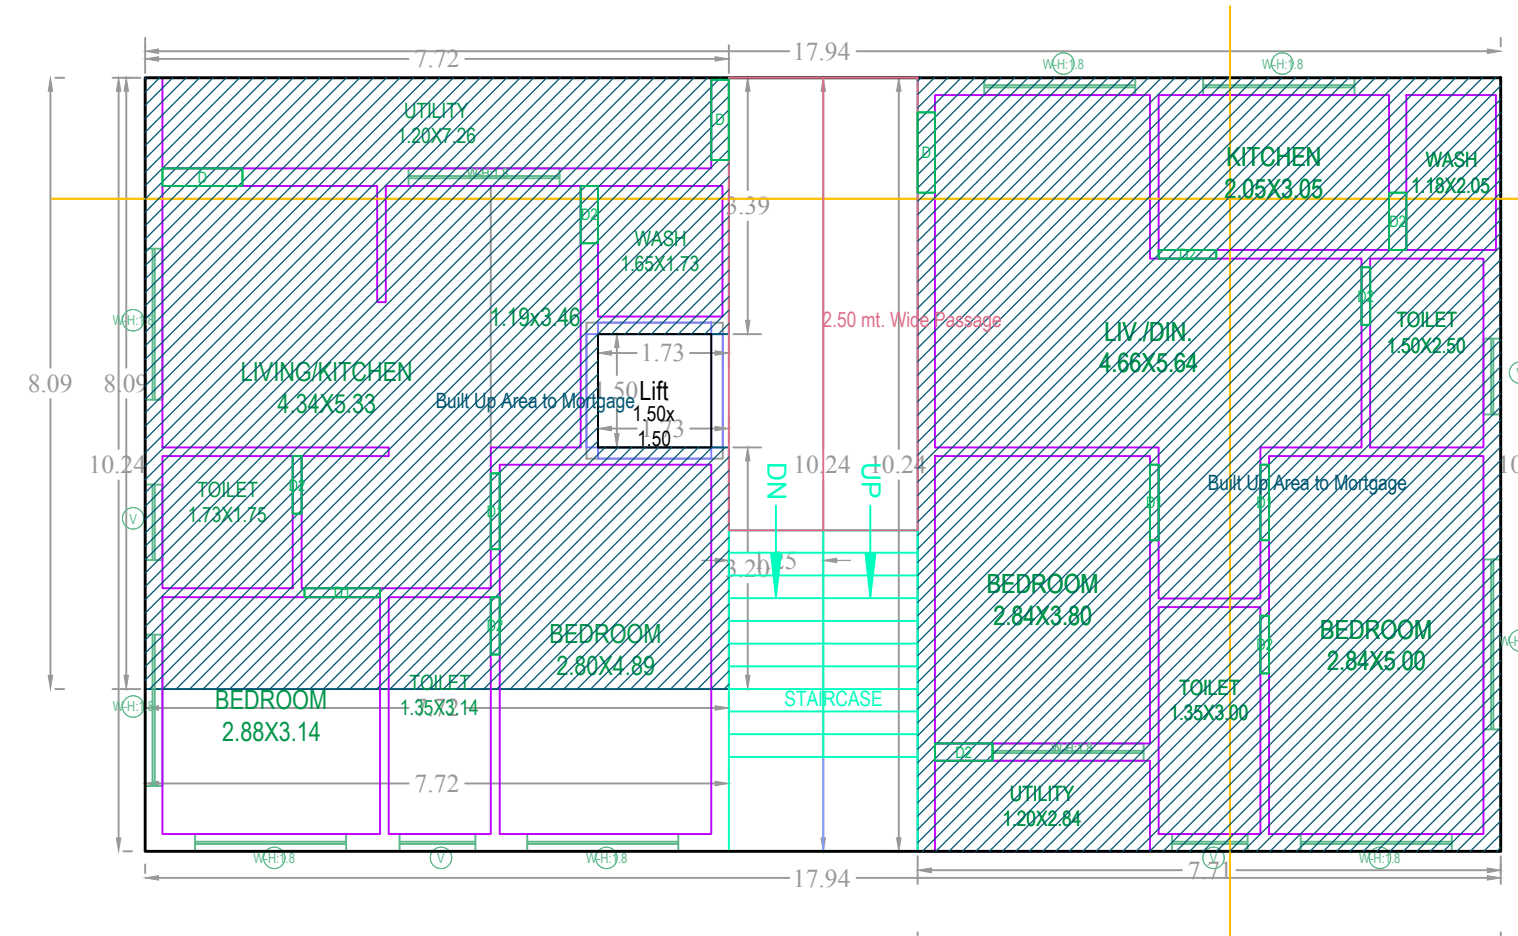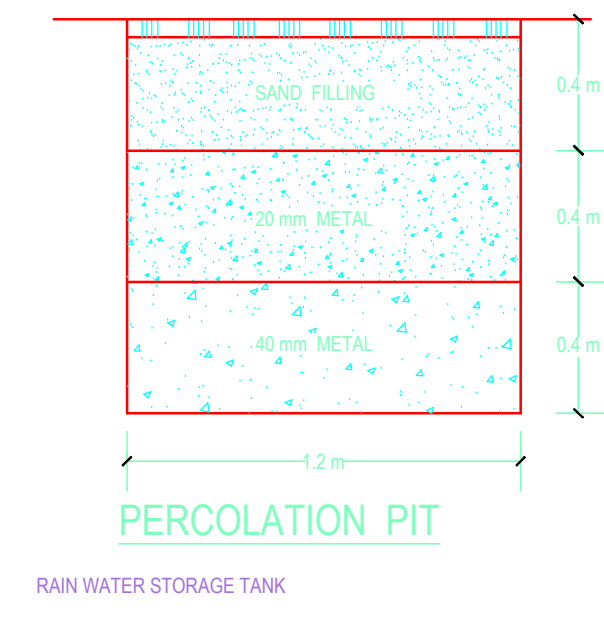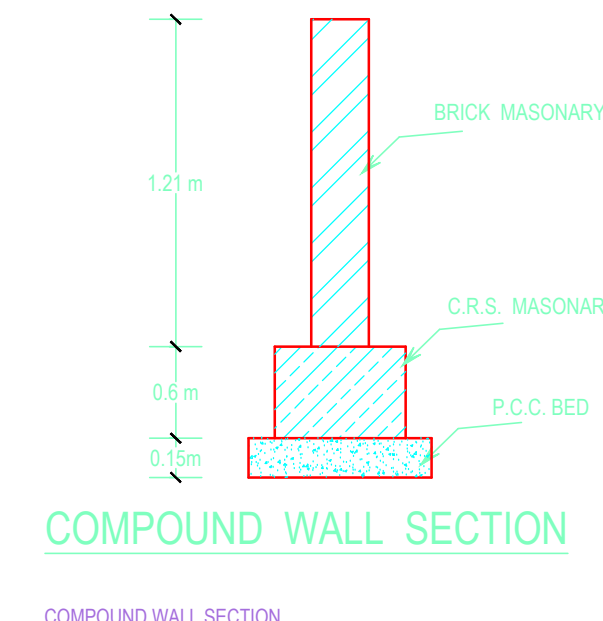



FIRST FLOOR PLAN (SCALE=1:100)

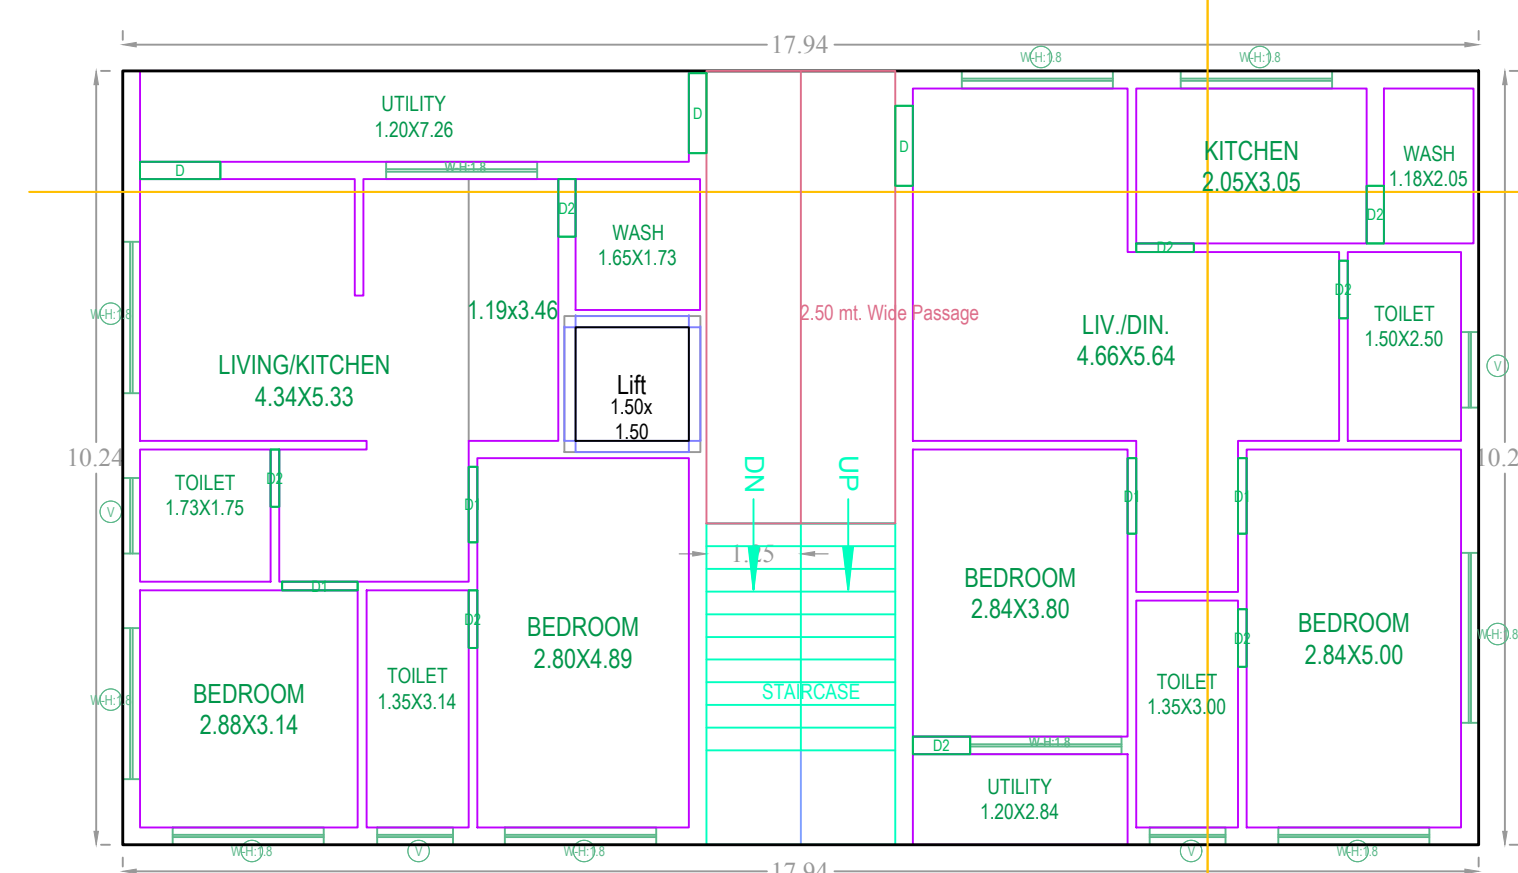

TYPICAL - 2, 3, 4 & 5 FLOOR PLAN (SCALE=1:100)

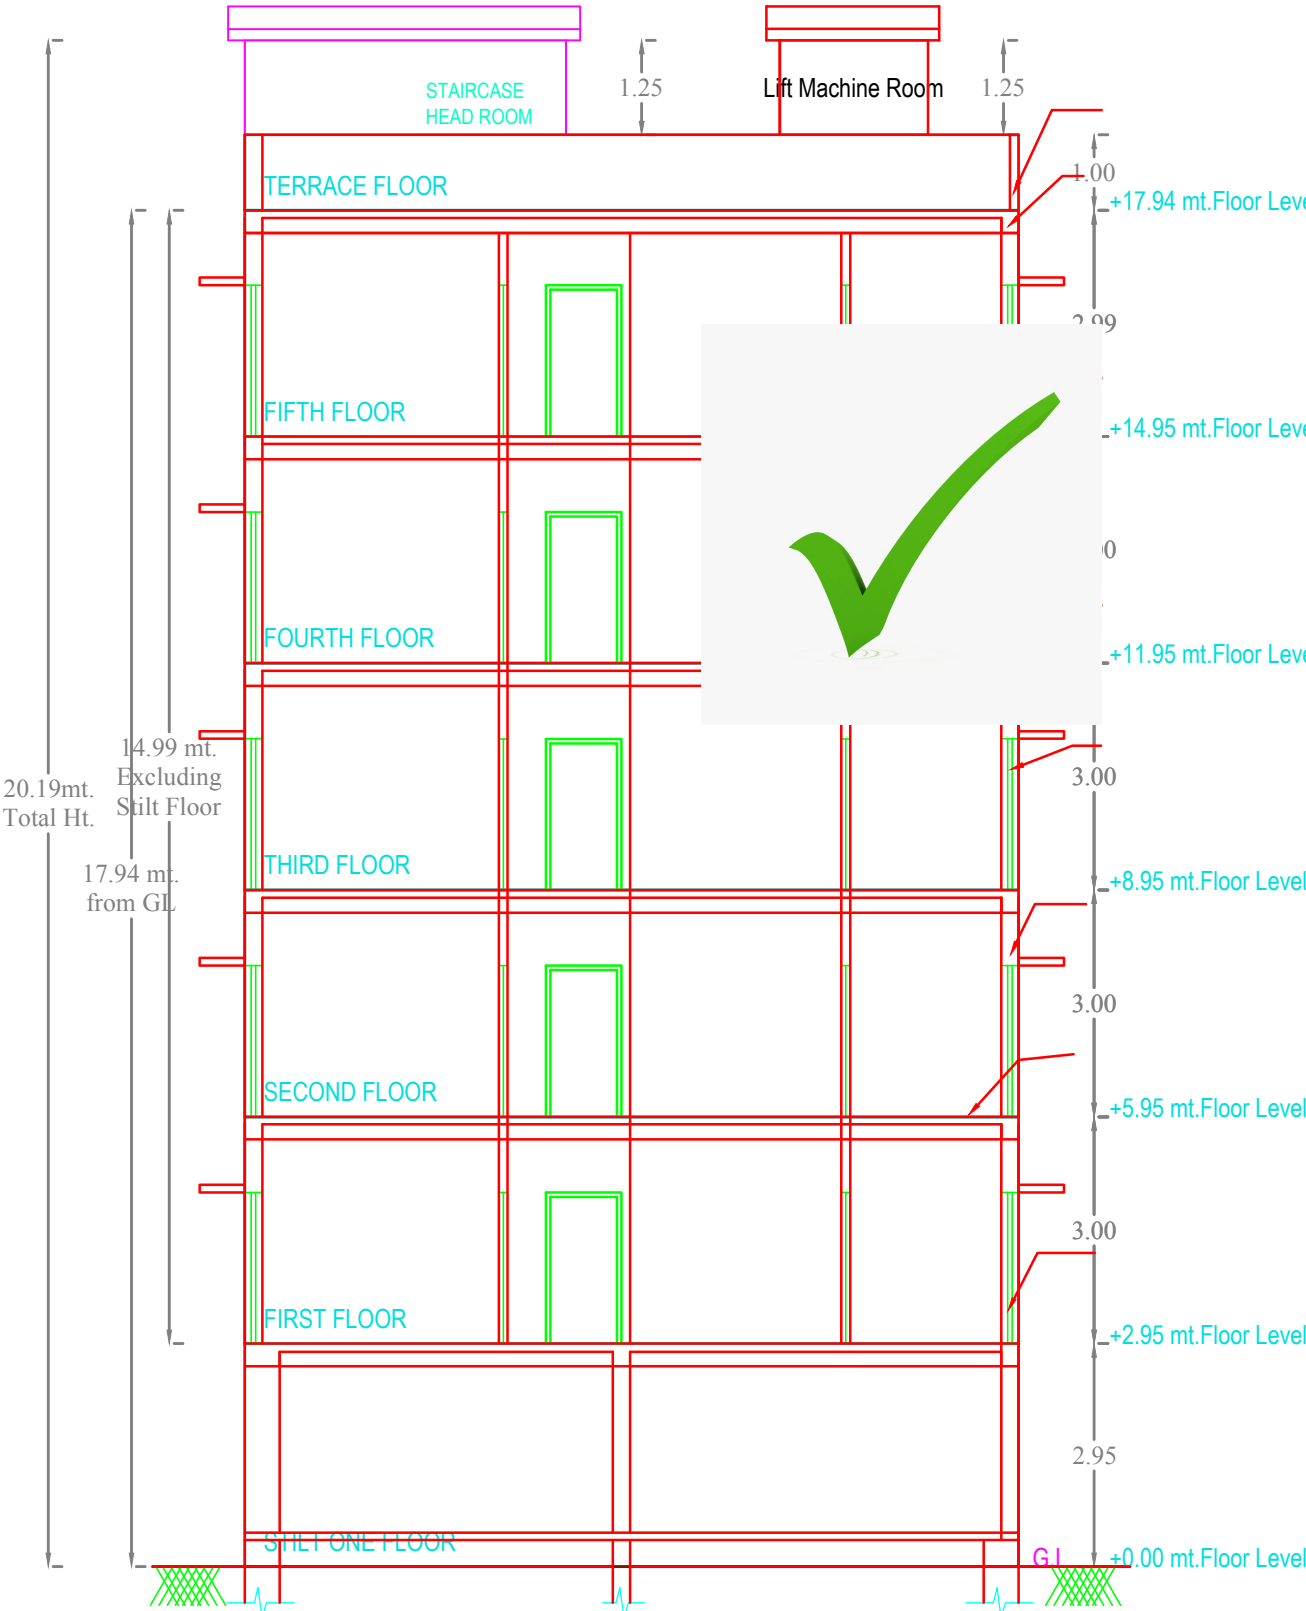

Section

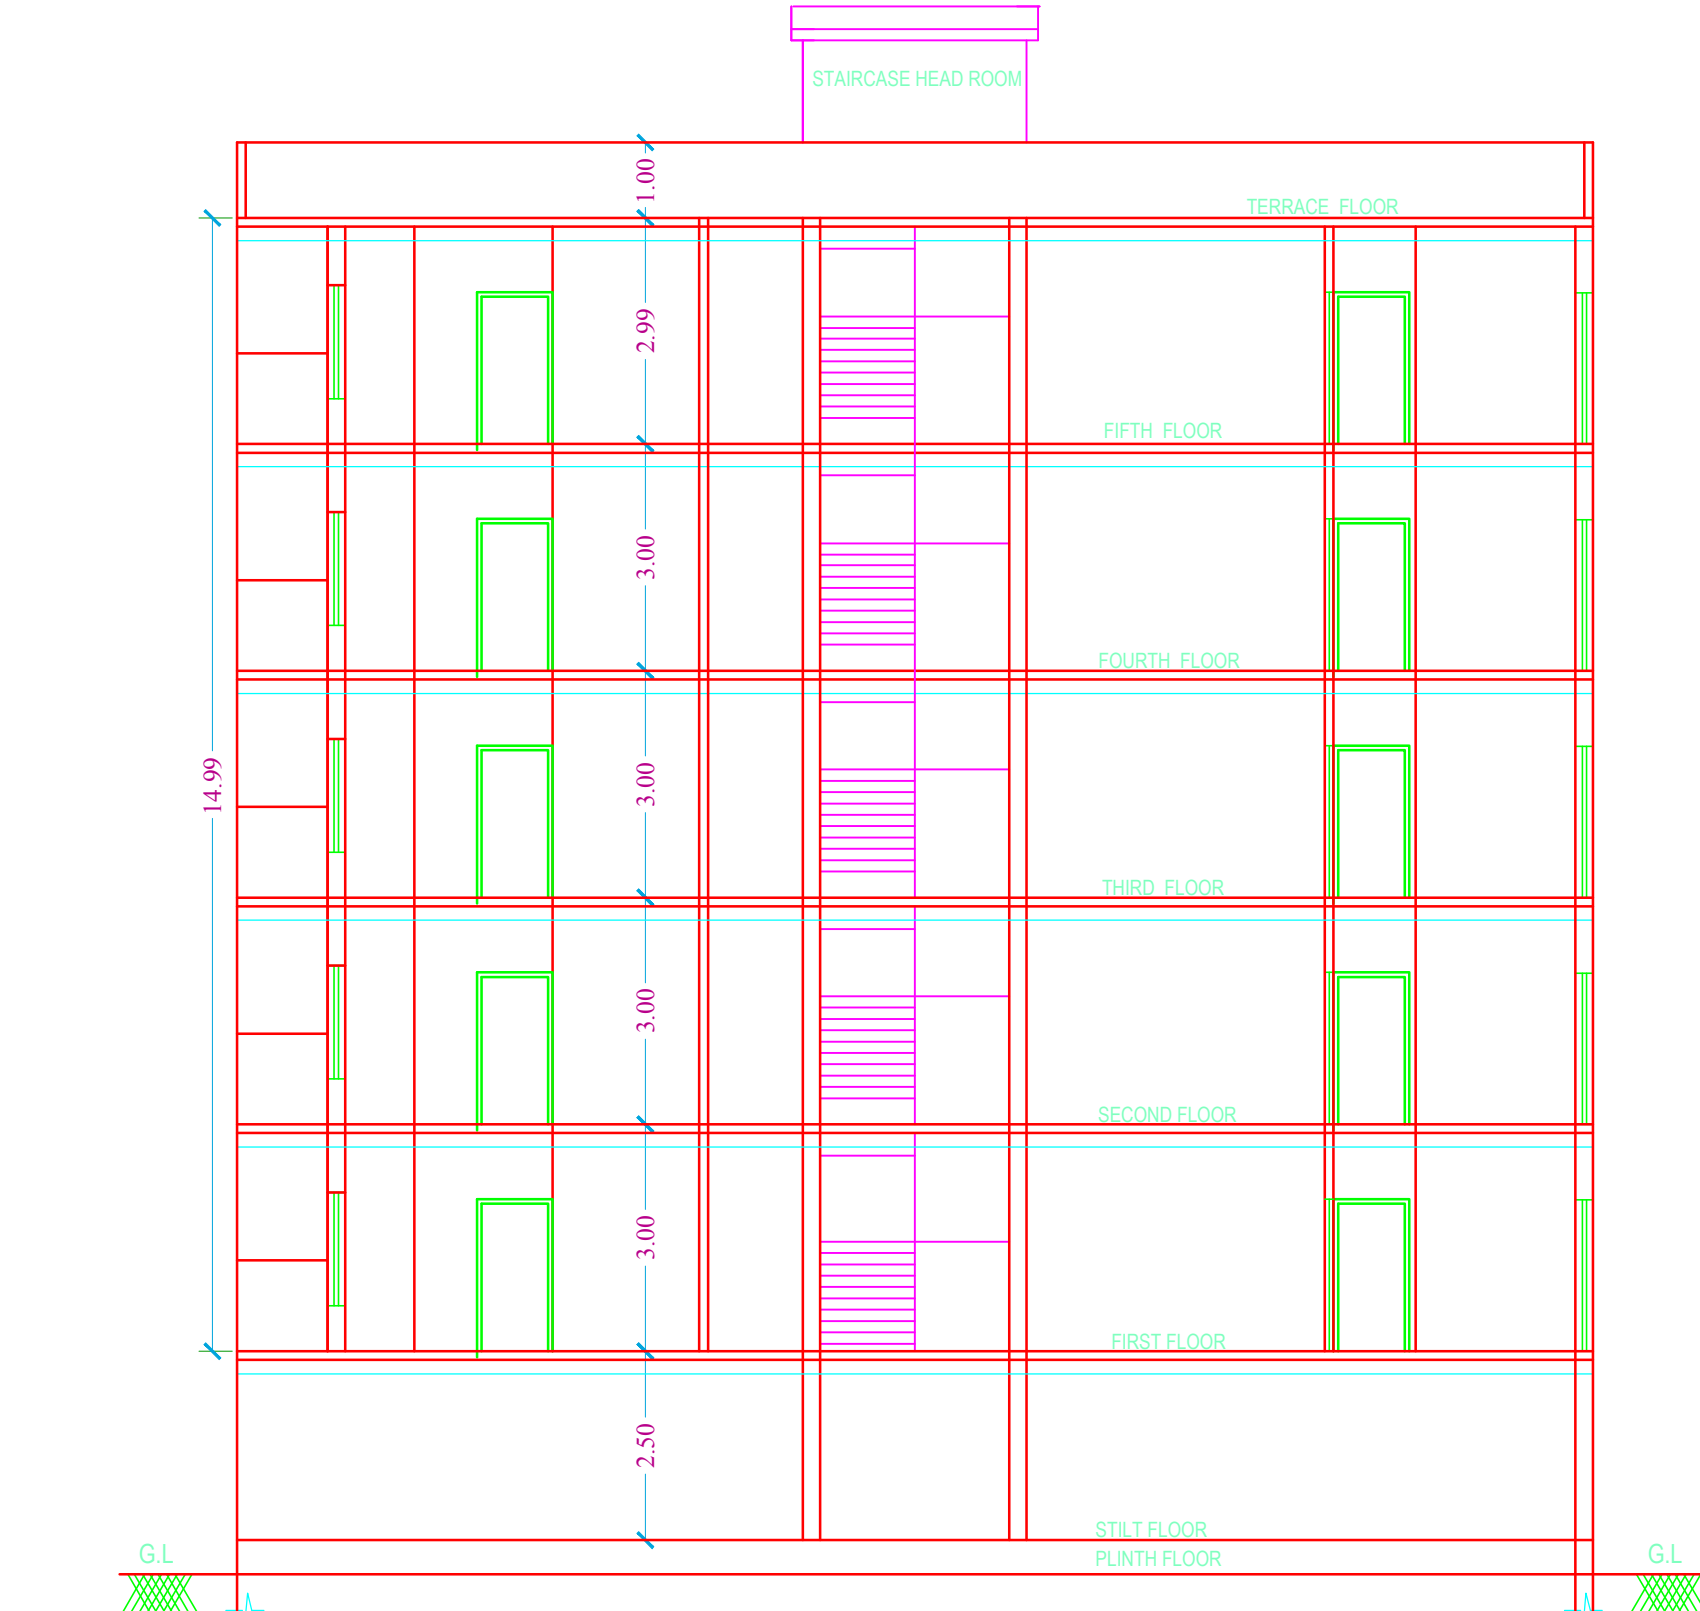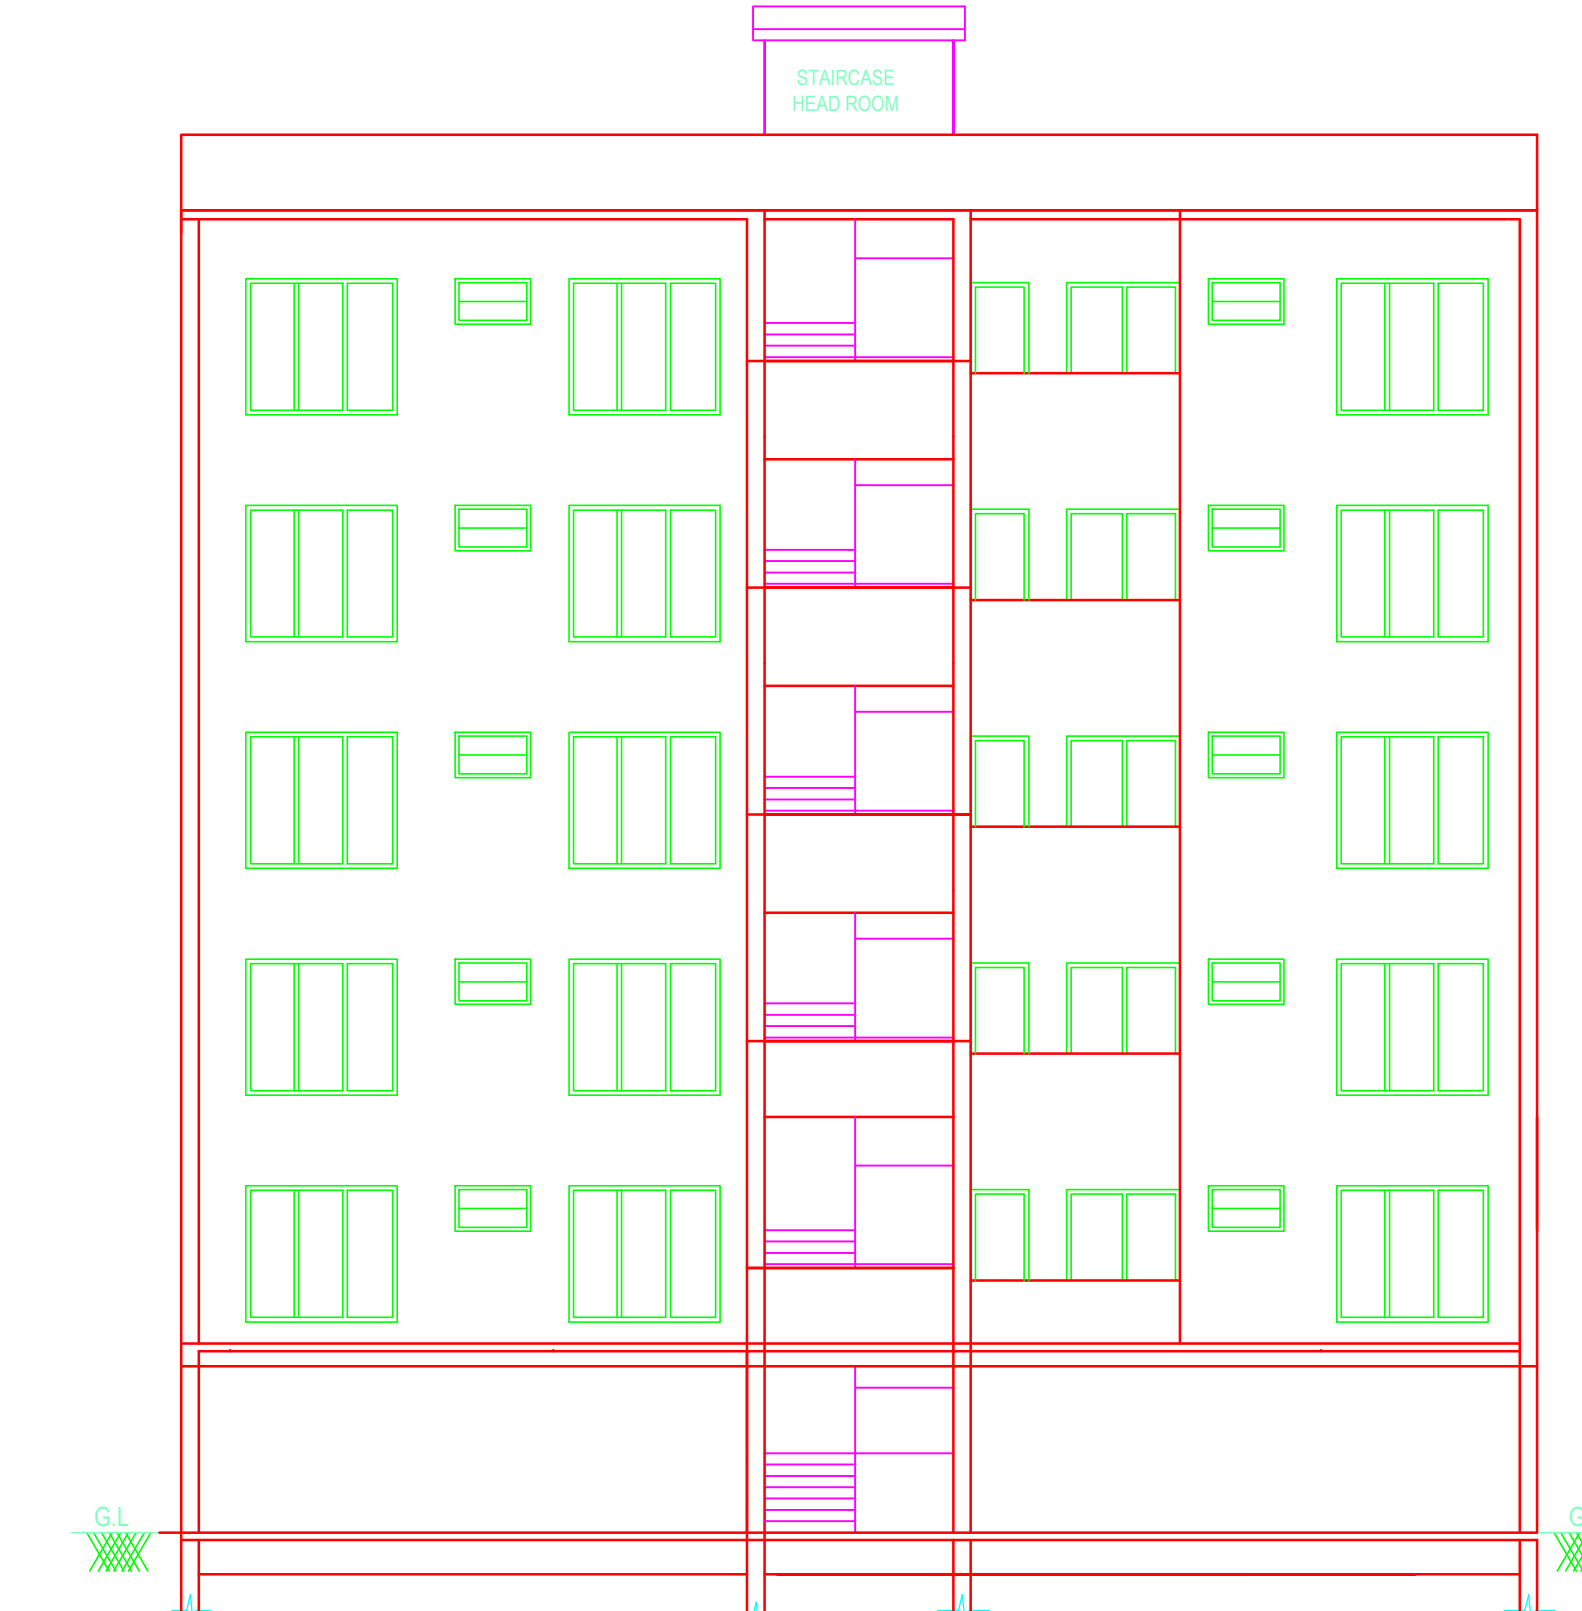[illegible]

BUILDING PROP (BUILDING)						
FLOOR NAME	TOTAL BUA	NET BUA RESI	TNMTS	PARKING AREA	NO OF STACK	NET PARKING
STILT ONE FLOOR	183.60	0.00	00	183.60	1	183.60
FIRST FLOOR	183.68	183.58	02	0.00	0	0.00
SECOND FLOOR	183.58	183.58	02	0.00	0	0.00
THIRD FLOOR	183.58	183.58	02	0.00	0	0.00
FOURTH FLOOR	183.58	183.58	02	0.00	0	0.00
FIFTH FLOOR	183.58	183.58	02	0.00	0	0.00
TERRACE FLOOR	2.25	0.00	00	0.00	0	0.00
TOTAL	1103.75	917.90	10	183.60		183.60
TOTAL NO OF BLDG	1					
TOTAL	1103.75	917.90	10	183.60		183.60


BUILDING NAME	NAME	L X H	NOS
PROP (BUILDING)	D2	0.76 X 2.10	40
PROP (BUILDING)	D1	1.00 X 2.10	20
PROP (BUILDING)	D	1.06 X 2.10	15

SCHEDULE OF JOINERY			
BUILDING NAME	NAME	L X H	NOS
PROP (BUILDING)	V	1.00 X 0.91	20
PROP (BUILDING)	W	2.00 X 2.00	45
PROP (BUILDING)	W	2.25 X 2.00	05

BUILDING USE/SUBUSE DETAILS				
BUILDING NAME	BUILDING USE	BUILDING SUBUSE	BUILDING TYPE	FLOOR DETAILS
PROP (BUILDING)	Residential	Residential Apartment Bldg	NA	1 Stft + 5 upper floors

Project Title	
PLAN SHOWING THE PROPOSED PLOT NO SURVEY NO SITUATED AT	Residential
BELONGING TO : Mr./Ms./Mrs	
REP BY :	
SREEDHAR MALLISETTY	
LICENCE NO : 345/ENGINEER/GHMC/T/PRO/PROVAL NO:	
DATE : 06-06-2022	SHEET NO : 1 / 1
Layout Plan Details	INWARD NO. : TS/036388/2022

AREA STATEMENT PROJECT DETAIL :		
INWARD NO :		TS/03698/2022
PROJECT TYPE :		Building Permission
NATURE OF DEVELOPMENT :		New
SUB LOCATION :		New Areas / Approved Layout Areas
STREET NAME :		
DISTRICT NAME :		
STATE NAME :		TELANGANA
PINCODE :		
MADAL :		
PLOT USE :		Residential
PLOT SUB USE :		Residential Apartment Bldg
PLOT NEAR BY NOTIFIED RELEGIOUS STRUCTURE :		NA
LAND USE ZONE :		NA
LAND SUBUSE ZONE :		NA
ABUTTING ROAD WIDTH :		0
PLOT NO :		
SURVEY NO :		
NORTH SIDE DETAIL :		-
SOUTH SIDE DETAIL :		-
EAST SIDE DETAIL :		-
WEST SIDE DETAIL :		-
AREA DETAILS :		SQ.Mt.
AREA OF PLOT (Minimum)		334.20
NET AREA OF PLOT		334.20
VACANT PLOT AREA		150.62
COVERAGE		
PROPOSED COVERAGE AREA (54.93 %)		183.58
NET BUA		
RESIDENTIAL NET BUA		917.90
BUILT UP AREA		
		920.15
		1103.75
MORTGAGE AREA		138.80
EXTRA INSTALLMENT MORTGAGE AREA		0.00
PROPOSED NUMBER OF PARKINGS		0

 COLOR INDEX PLOT BOUNDARY ABUTTING ROAD PROPOSED CONSTRUCTION COMMON PLOT ROAD WEEDING AREA EXISTING (To be retained) EXISTING (To be removed)		
OWNER'S NAME AND SIGNATURE		
BUILDER'S NAME AND SIGNATURE		
ARCHITECT'S NAME AND SIGNATURE		
STRUCTURAL ENGINEER'S NAME AND SIGNATURE		