




अनुमति निलंबी दि. 15/04/2023
 APPROVED SUBJECT TO CONDITION
 : APPROVED UNDER COMMENT/REMARK
 CERTIFICATE NO. 66/10122/23
 Building Inspector Deputy Engineer P.M.C.
 (B.P.D.P. Zone No.-1) P.M.C.

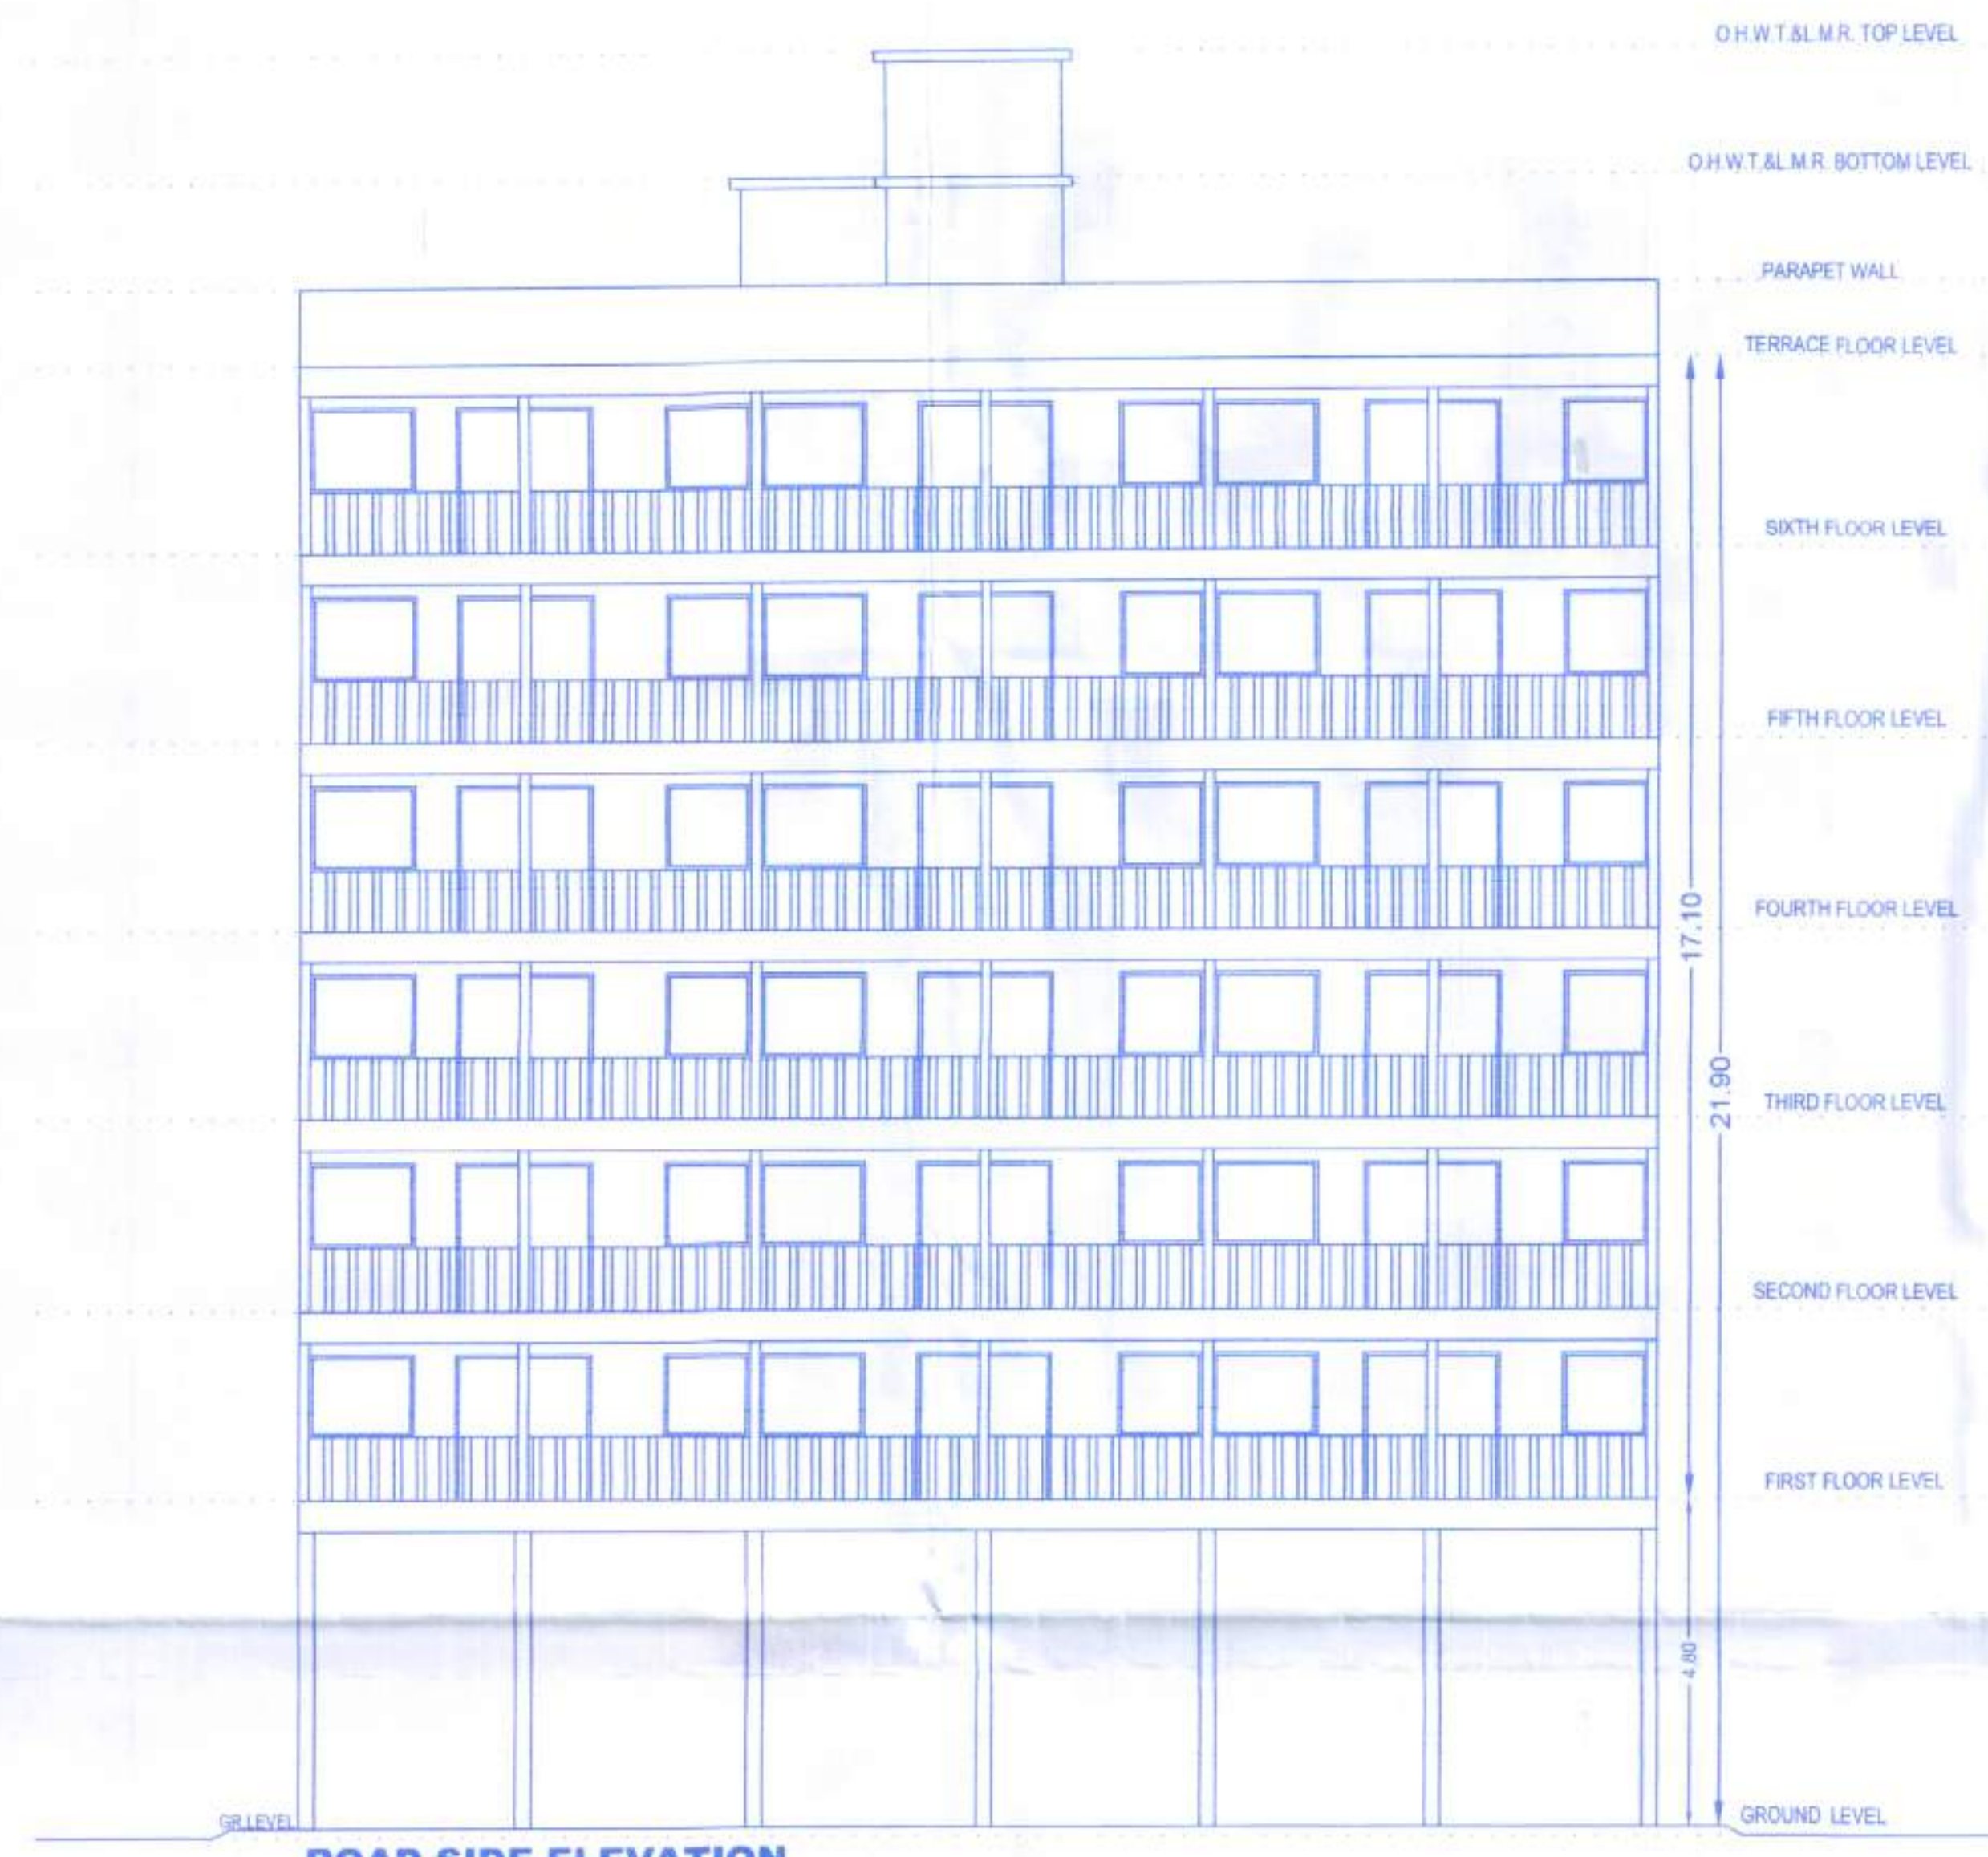


ROAD SIDE ELEVATION

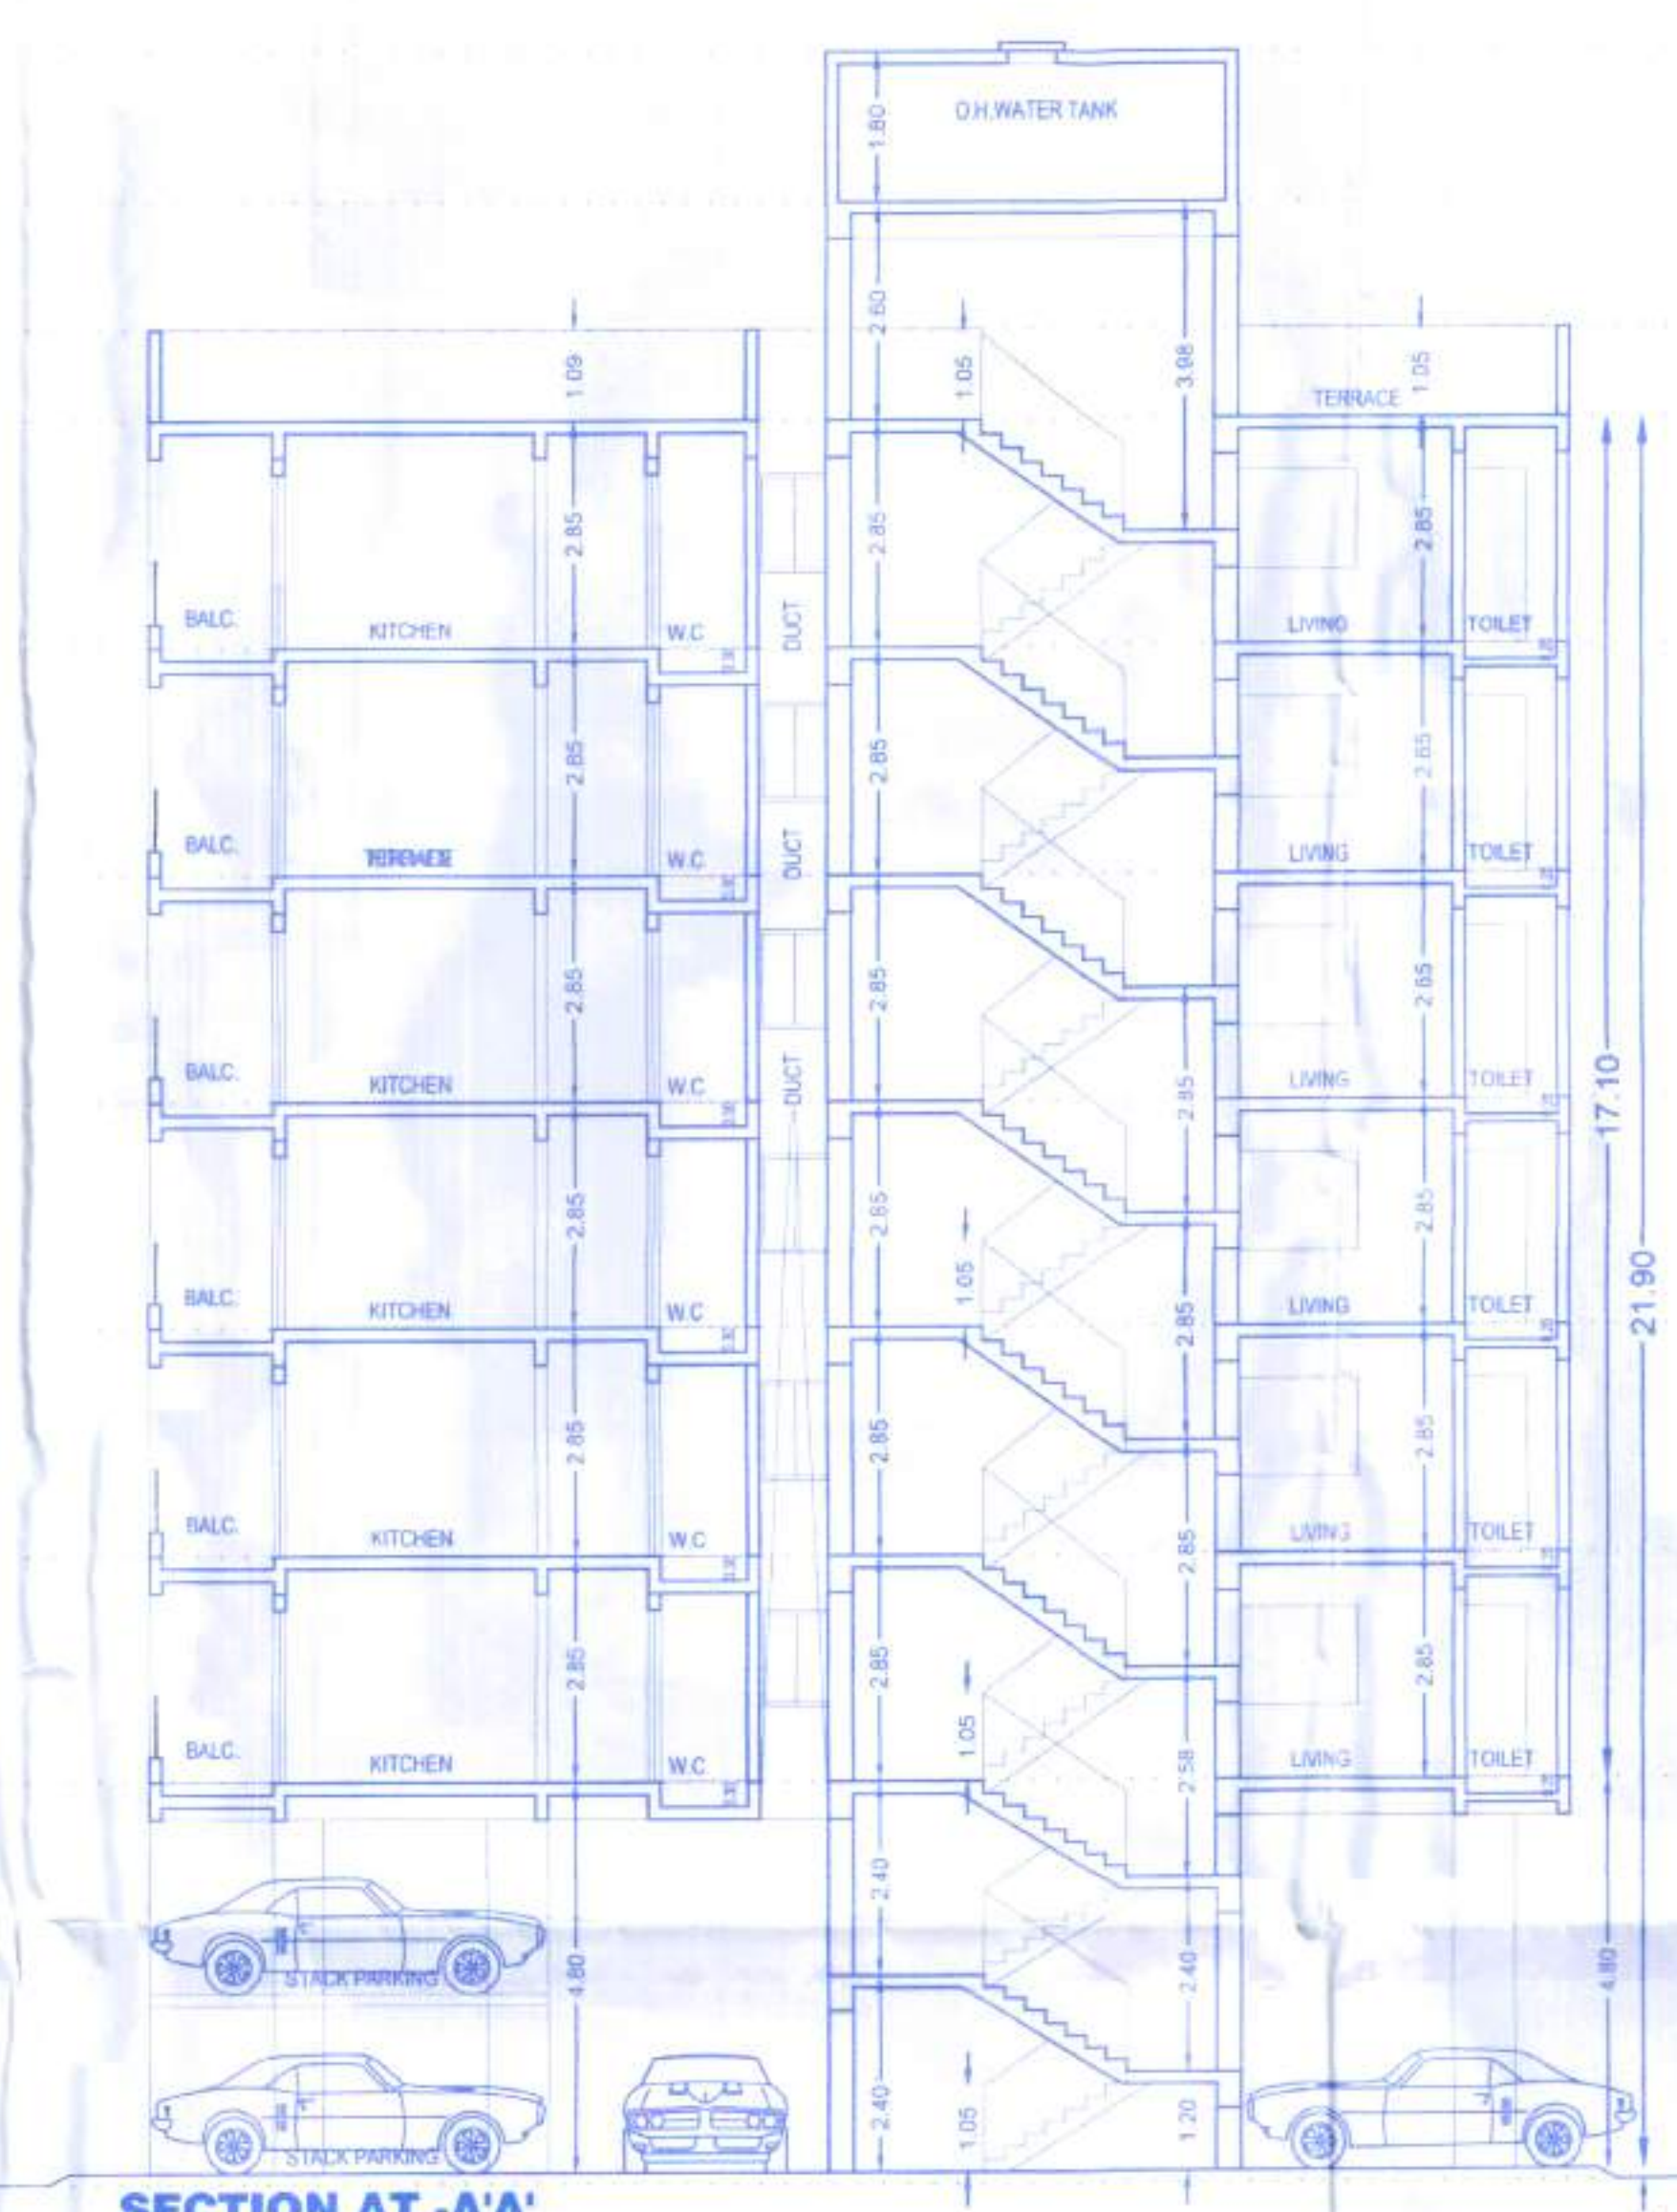

SECTION AT -A-A'

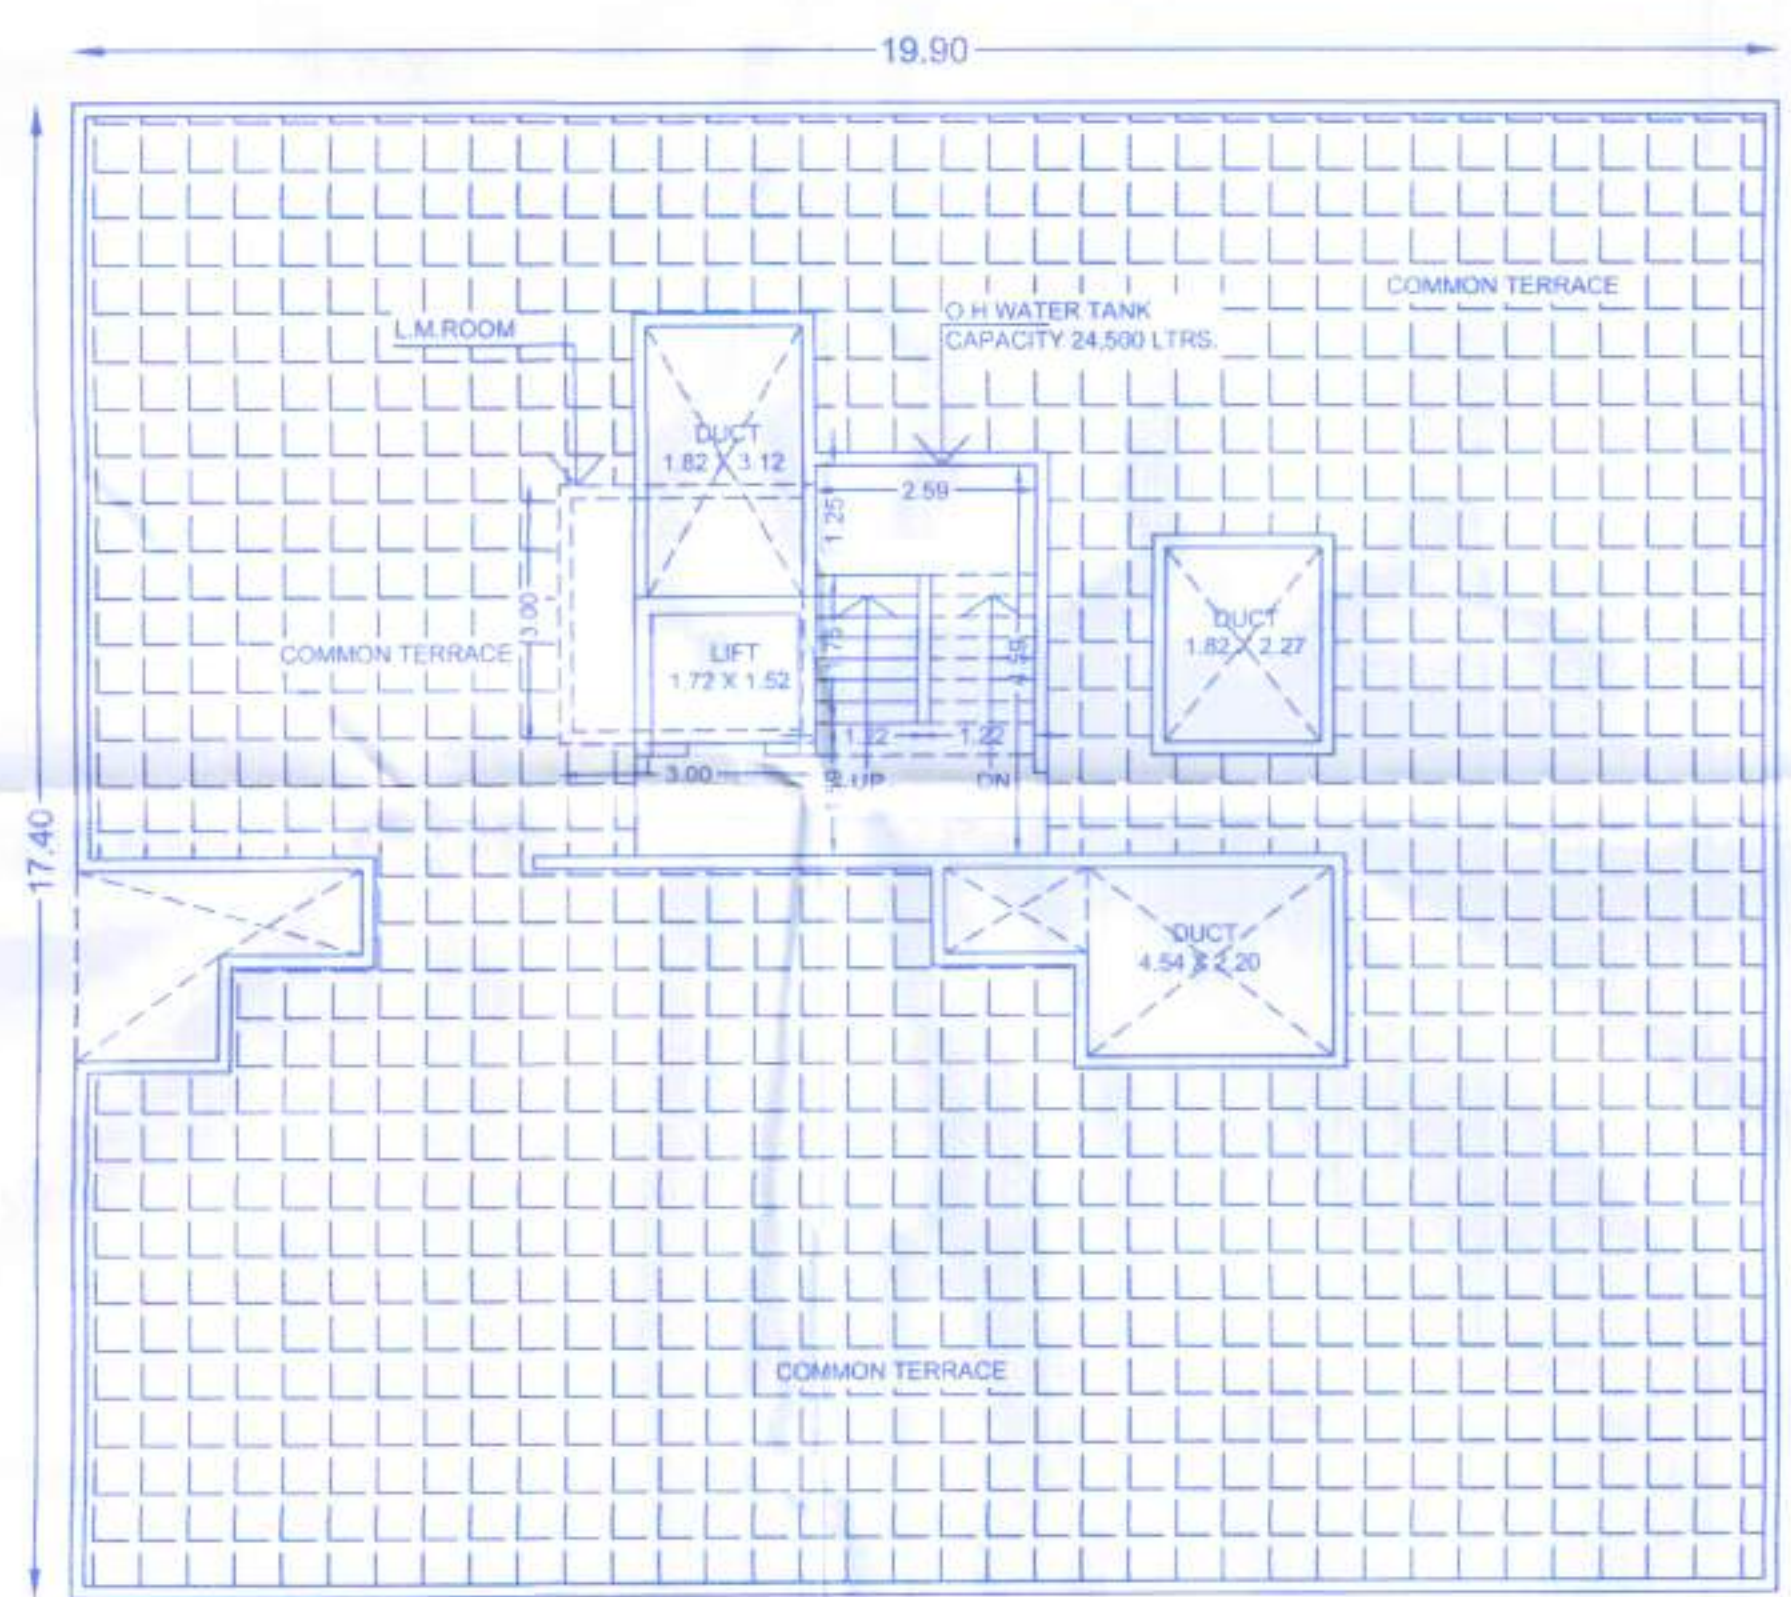

TERRACE FLOOR PLAN

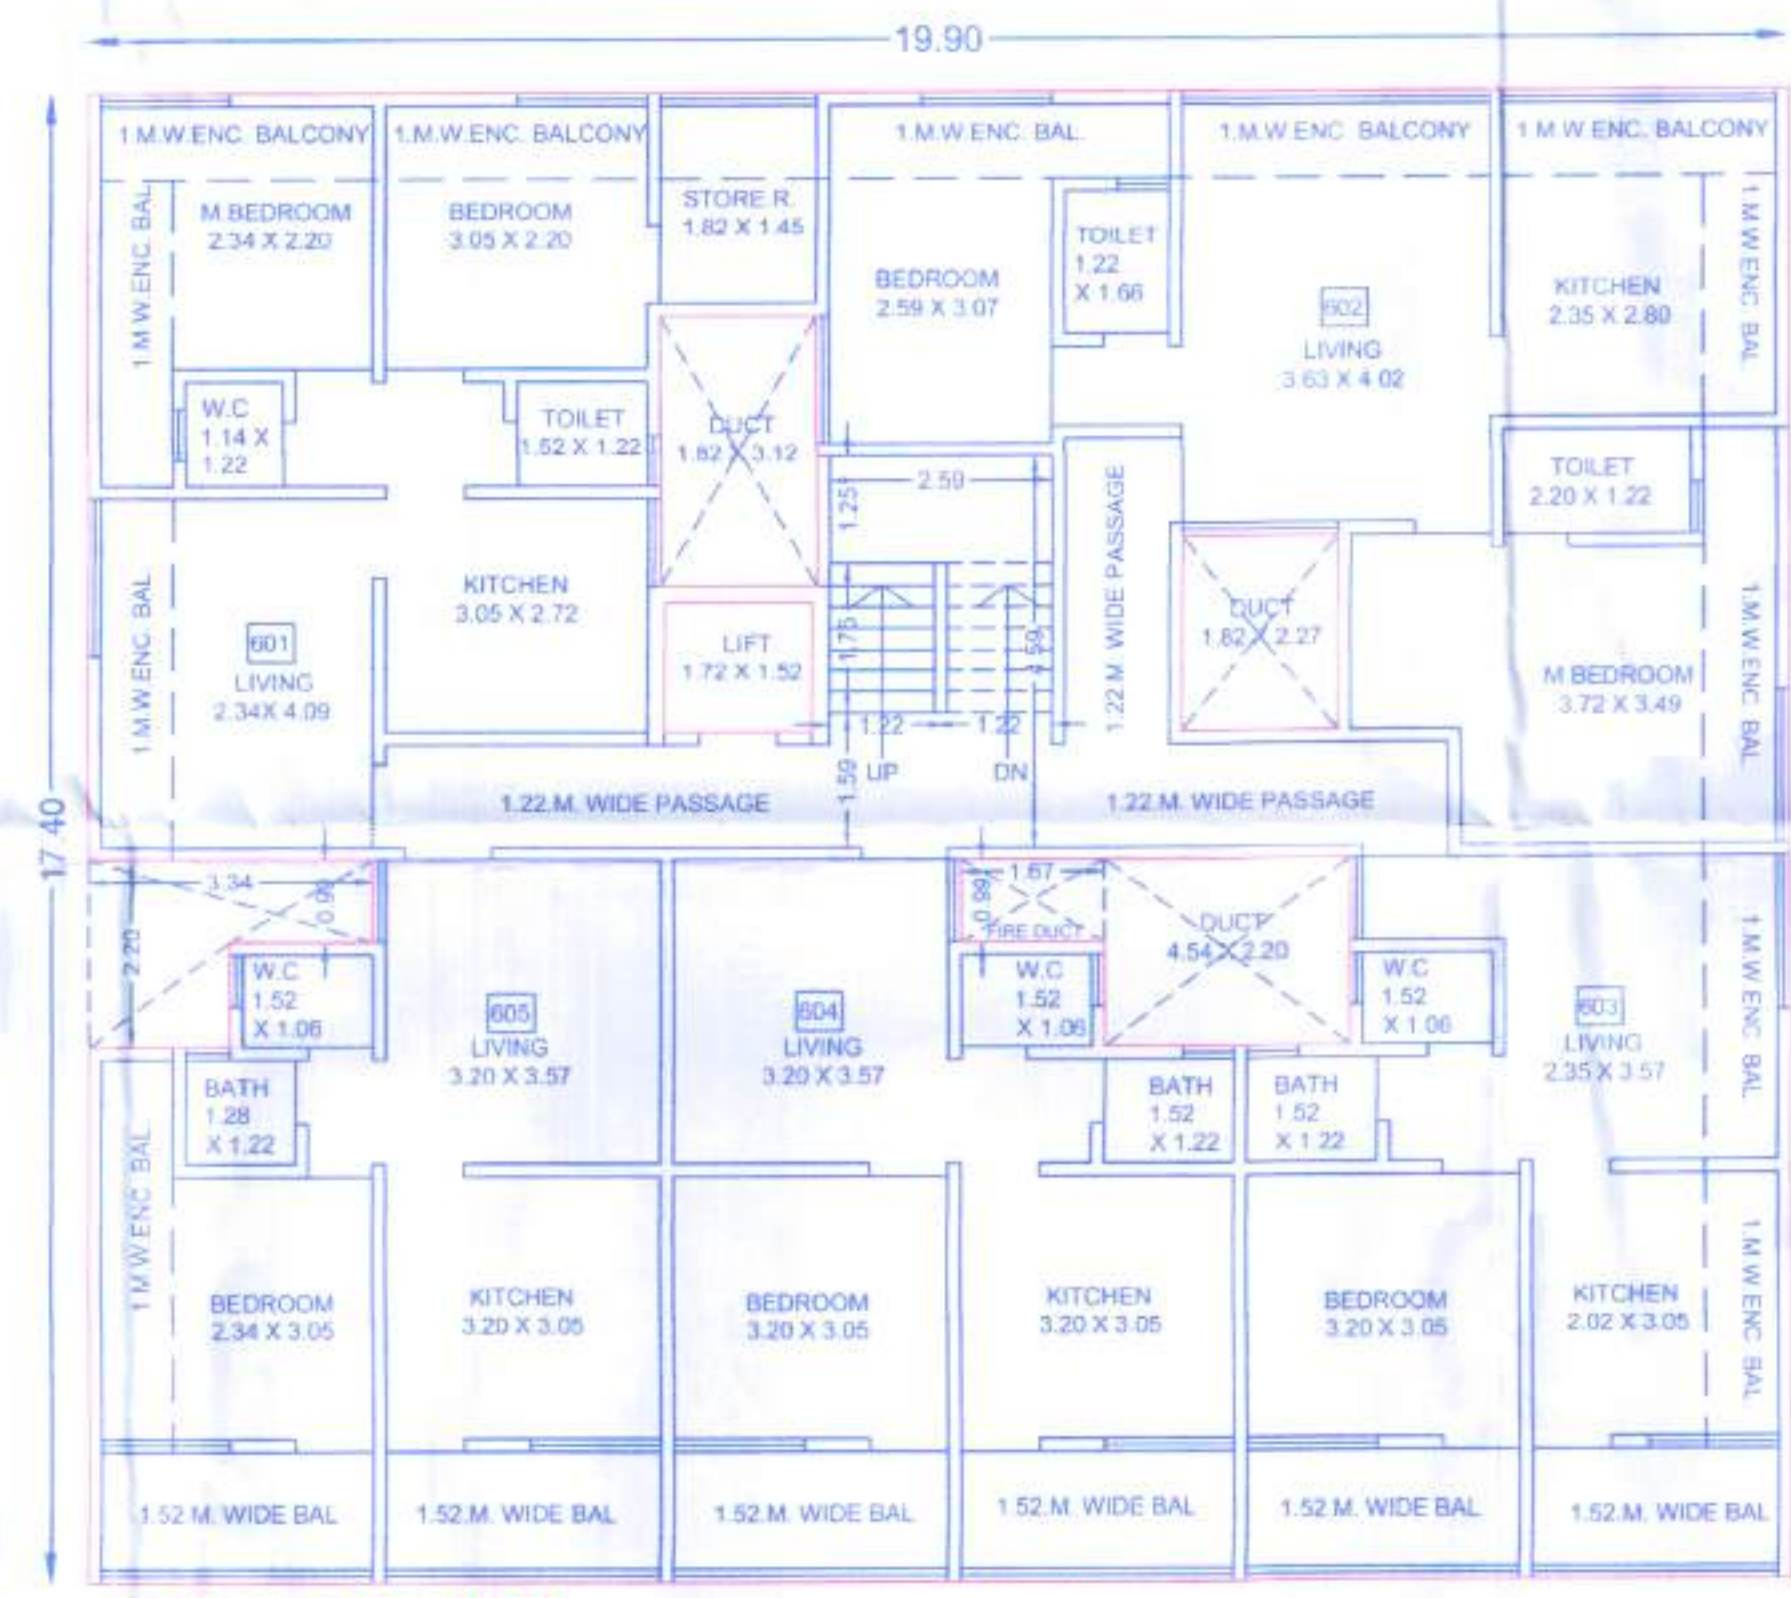

6TH FLOOR PLAN

CERTIFICATE OF AREA

CERTIFIED THAT THE PLOT UNDER REFERENCE WAS SURVEYED BY ME ON _____ AND THE
 DIMENSION OF SOILS, ETC. OF PLOT STATED ON PLAN AREA AS MEASURED ON SITE AND THE AREA
 SO WORKED OUT TALLIES WITH THE AREA STATED IN DOCUMENT OF OWNERSHIP / T.P. SCHEME
 RECORD / LAND RECORD DEPT. / CITY SURVEYED RECORDS / CITY SURVEY RECORDS.

SIGN OF ARCHITECT

LEGENDS

PLOT BOUNDARY SHOWN BLACK
 PROPOSED WORK SHOWN RED
 DRAINAGE LINE SHOWN RED DOTTED
 WATERLINE SHOWN BLACK DOTTED
 EXISTING TO BE RETAINED HATCHED
 DEMOLITION SHOWN HATCHED YELLOW

OWNER'S / P.A.H. SIGN

ARCHITECT'S SIGN

PROJECT

PROPOSED RESIDENTIAL BUILDING. AT S.NO.49
 1/1A+B, PLOT.NO. 11+12 KHARADI, PUNE.

ARCHITECTS / CIVIL ENGINEERS

RAJENDRA NIKRAD
 Office No. 1, Second Floor Krushna Park, Opp. Hotel Radisson,
 Hadapsar-Kharadi Bypass, Kharadi, Pune. 411014
 Mo. 9881191825
 Email:-rajendranikrad1@gmail.com

SCALE 1:1000
 DESIGN BY MAHESH
 DATE 15-04-2023
 CHECK BY RAJENDRA SIR