



Approved as amended in Green/Red colour for
residential Building permission, purpose vide letter no
पेना/का ८८/बी.वि. ९ इमारत परवानगी ३३१४/२०१९-२०
२०२९ Date ११/०२/२०२२ and
condition mentioned therein

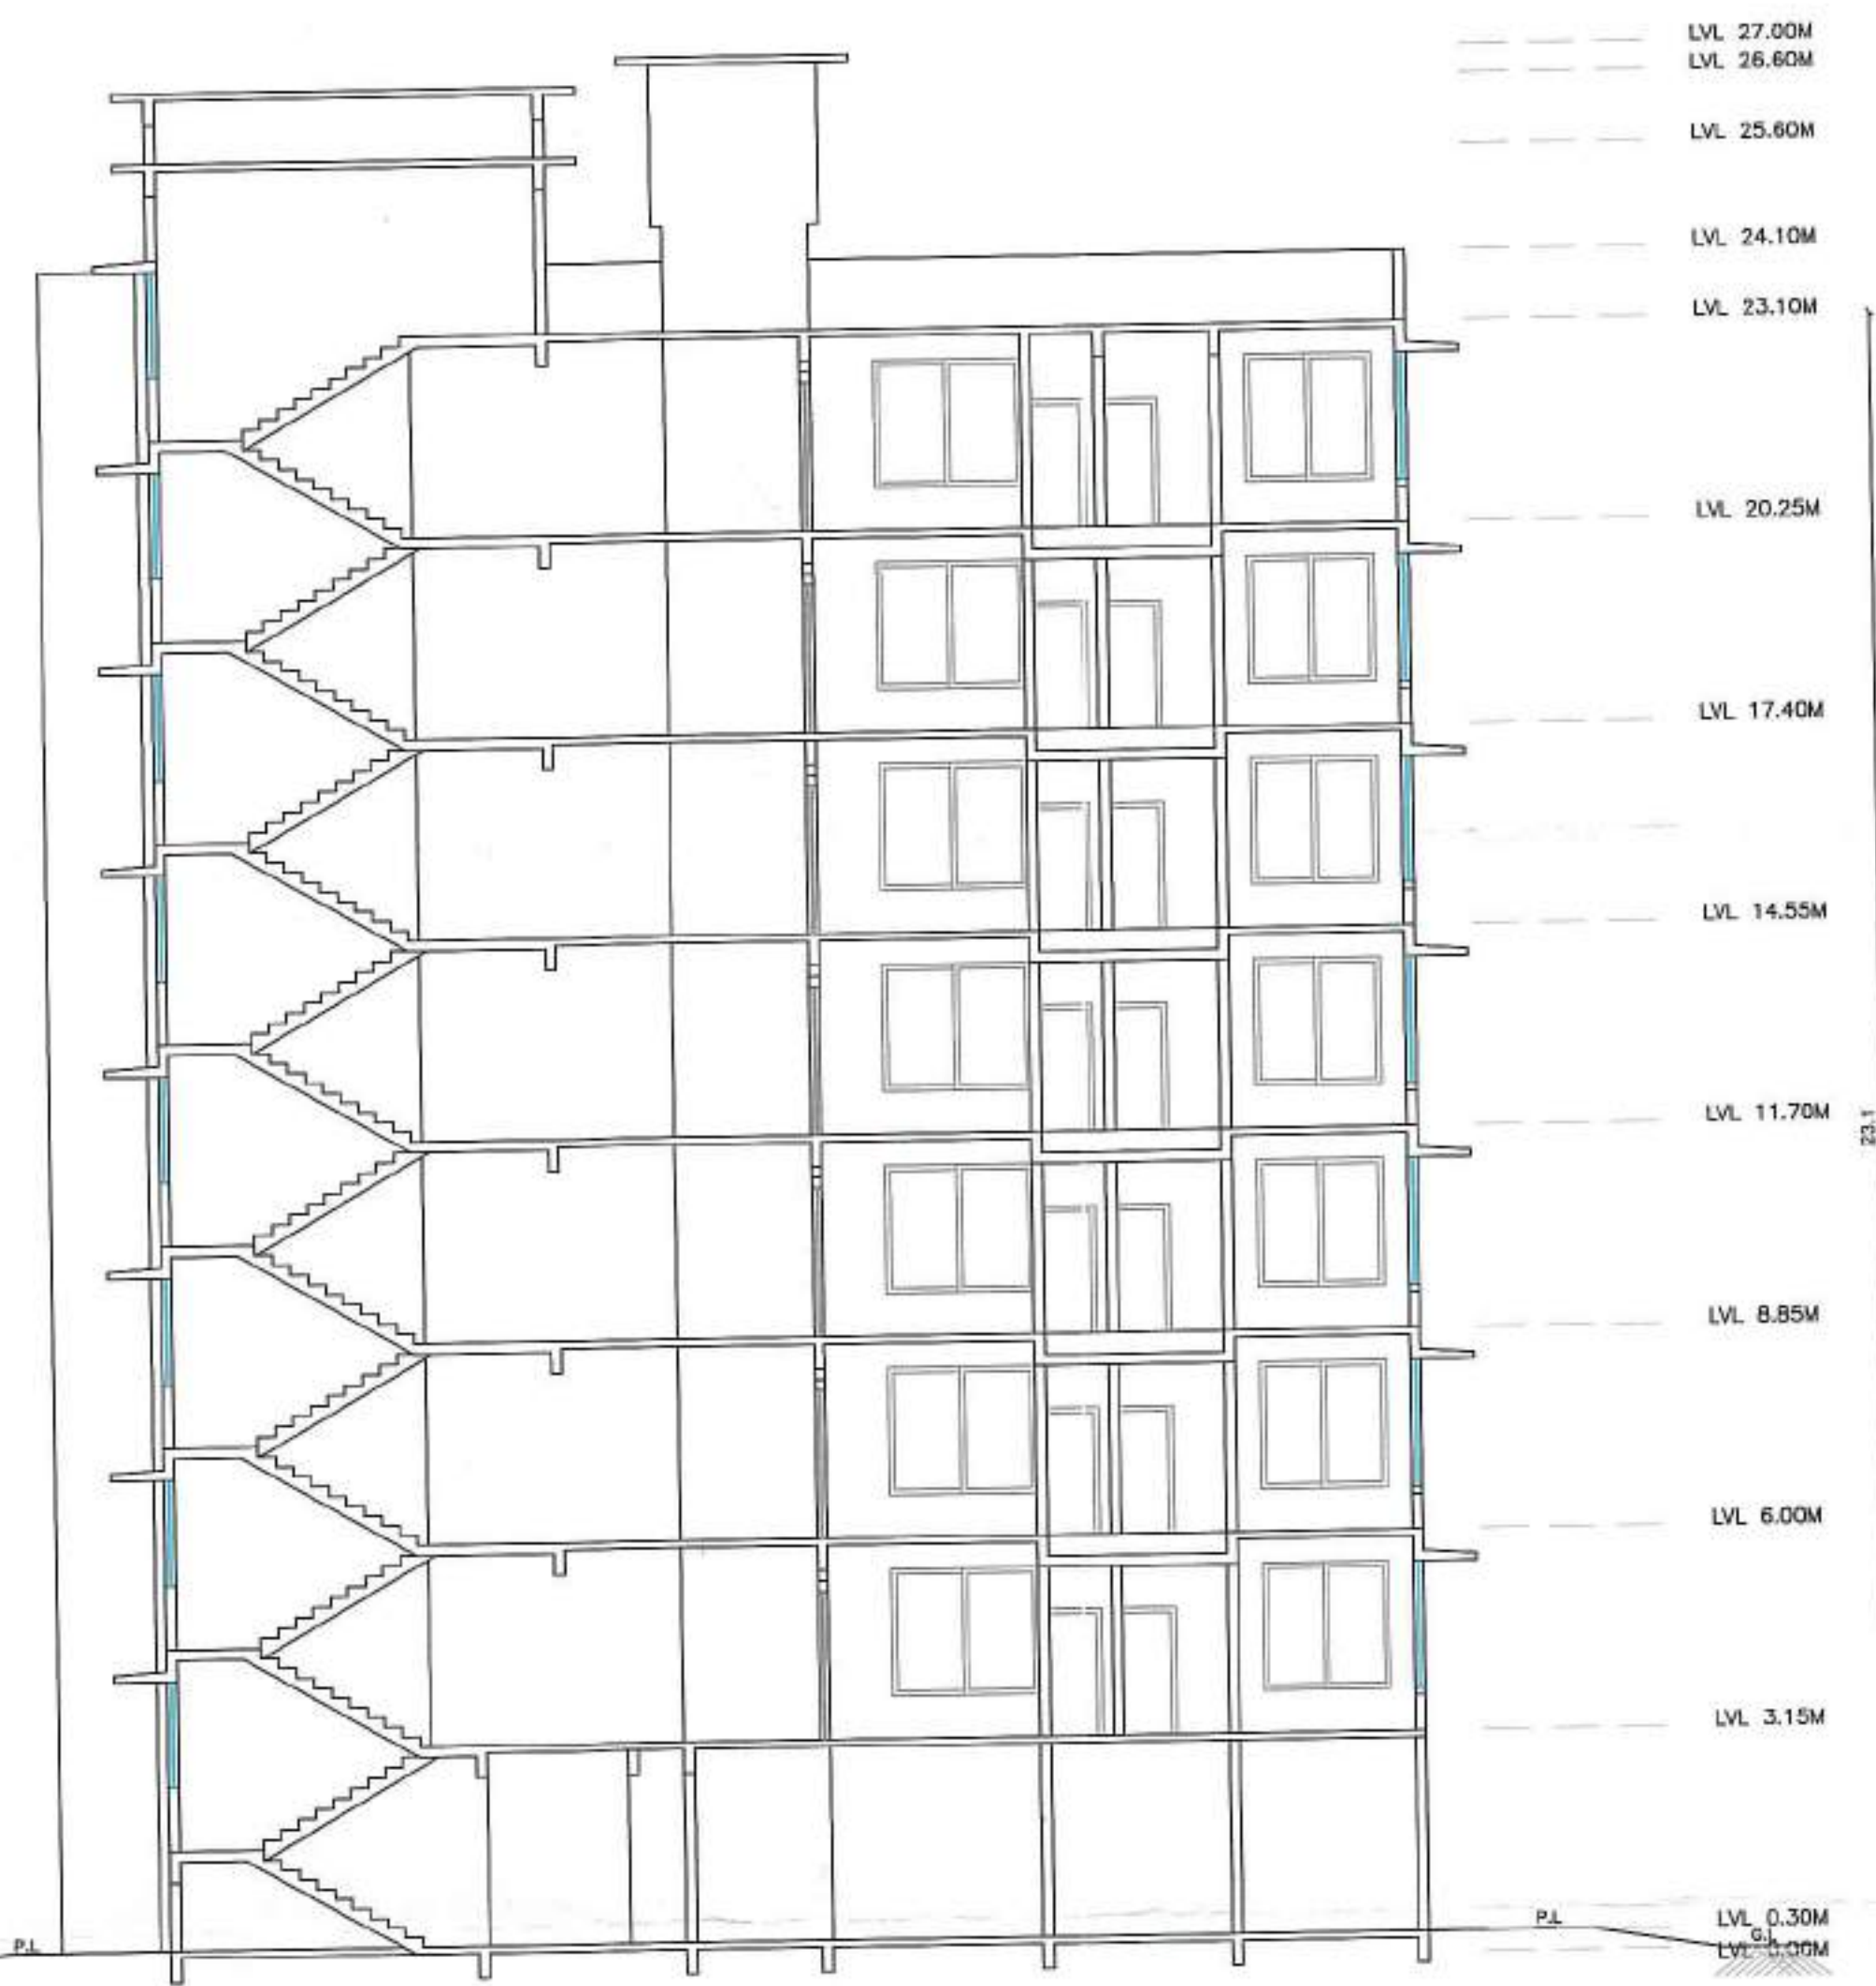


SECTION AA'
(SC-1:100)




ELEVATION
(SC-1:100)

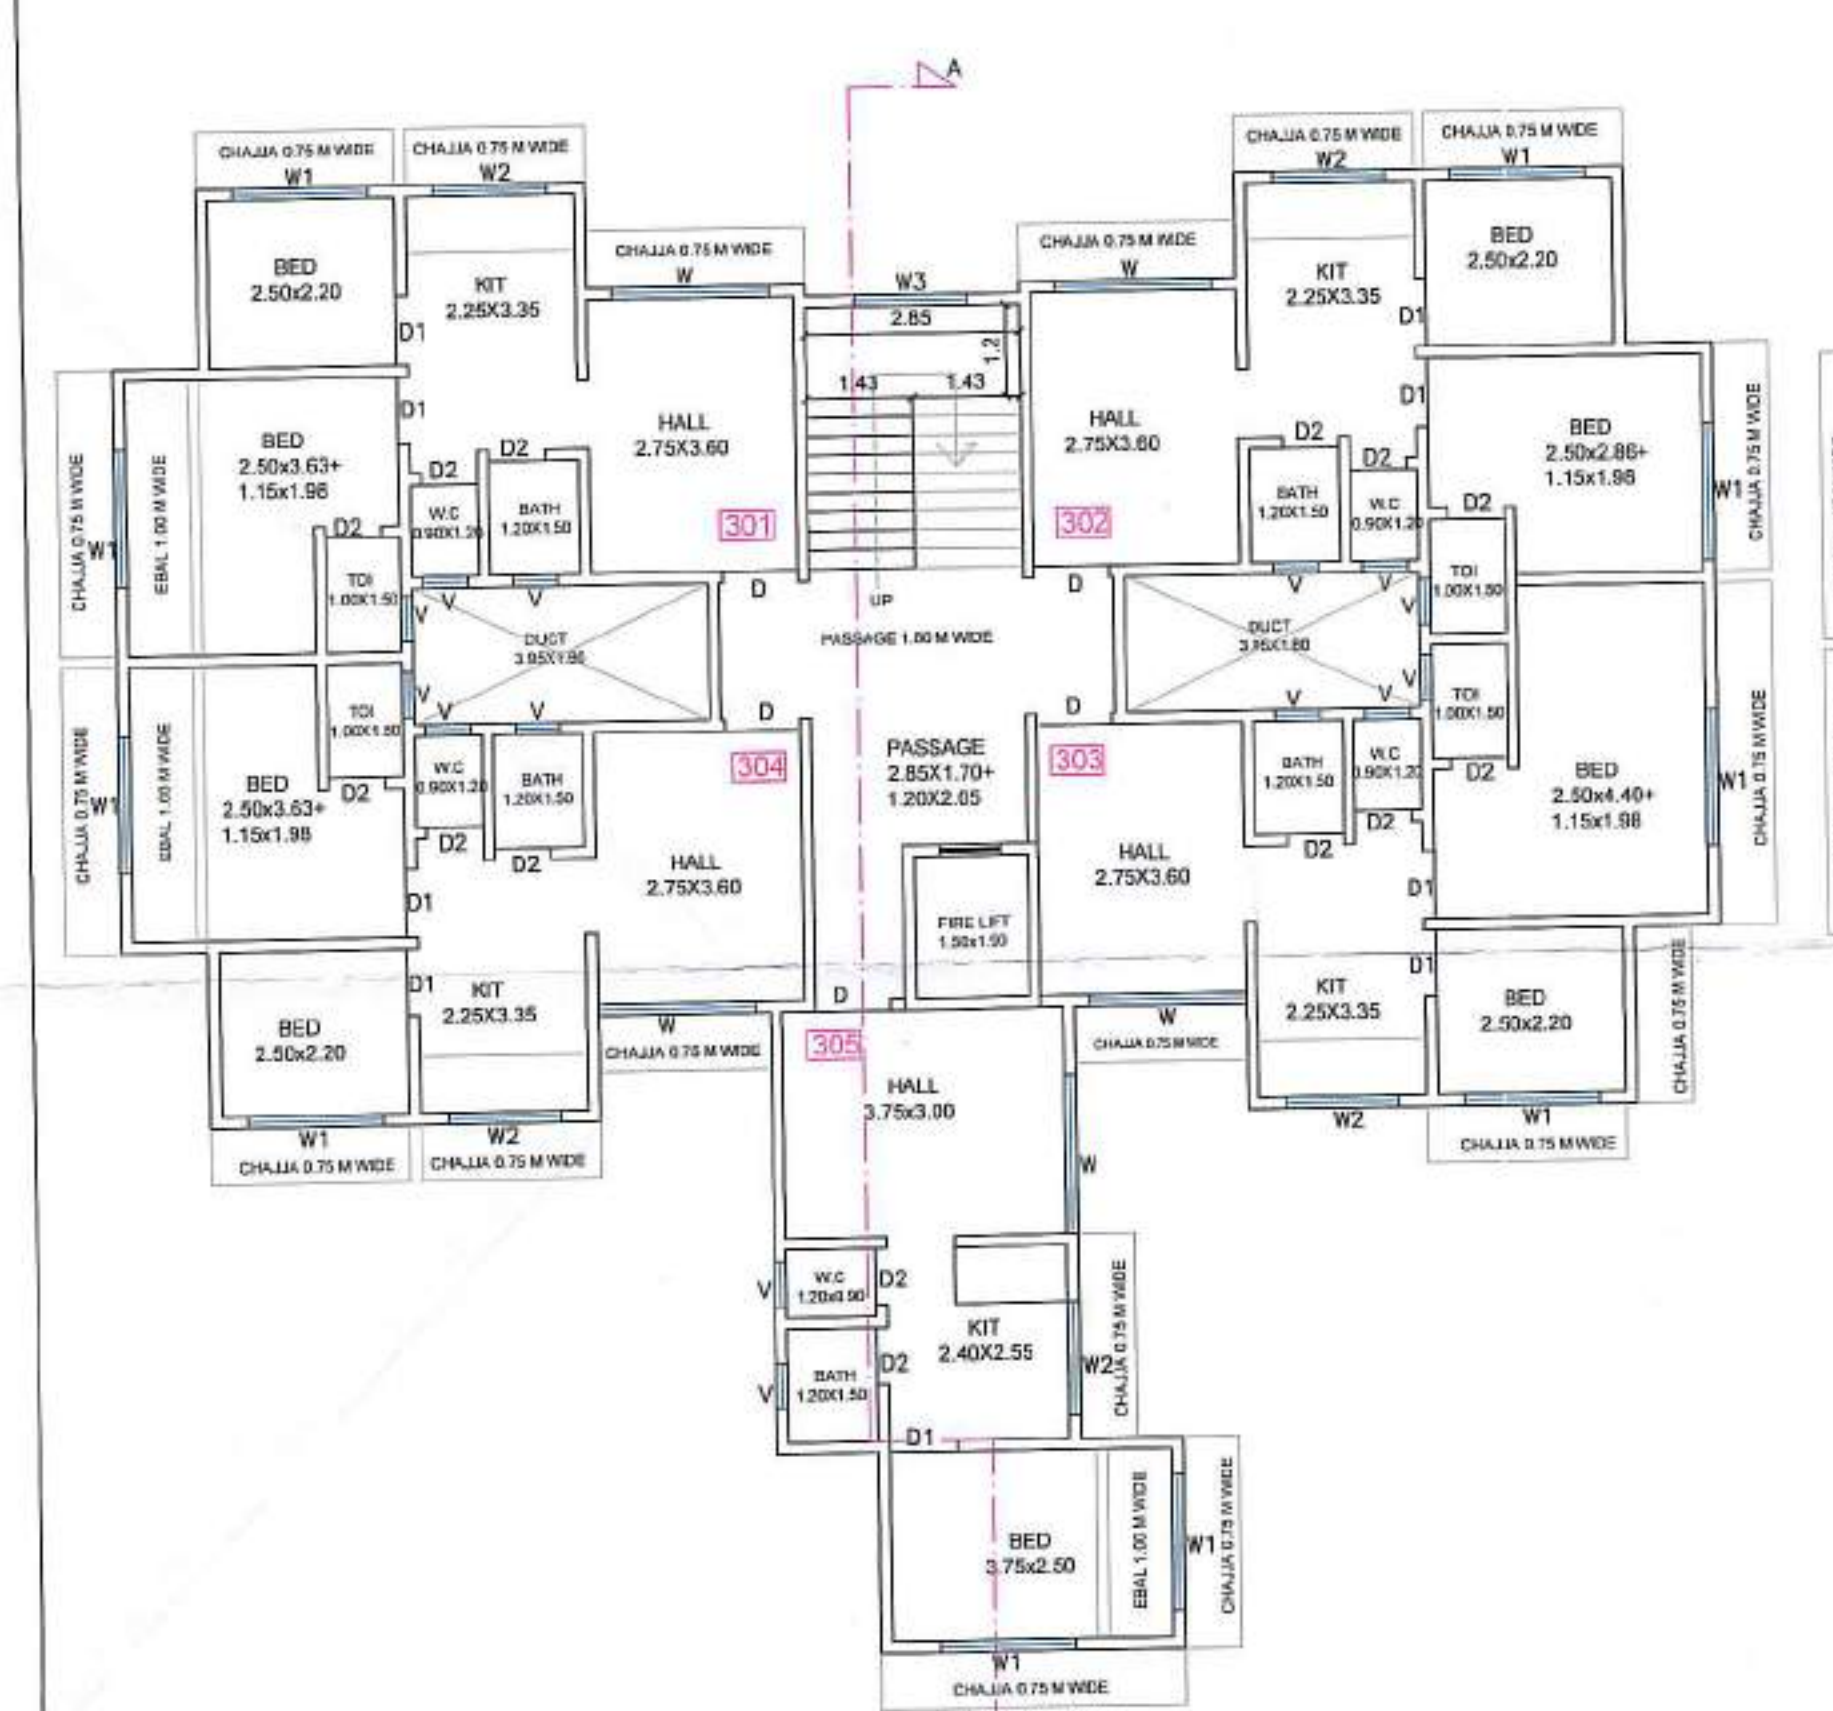

THIRD FLOOR PLAN
(SC-1:100)

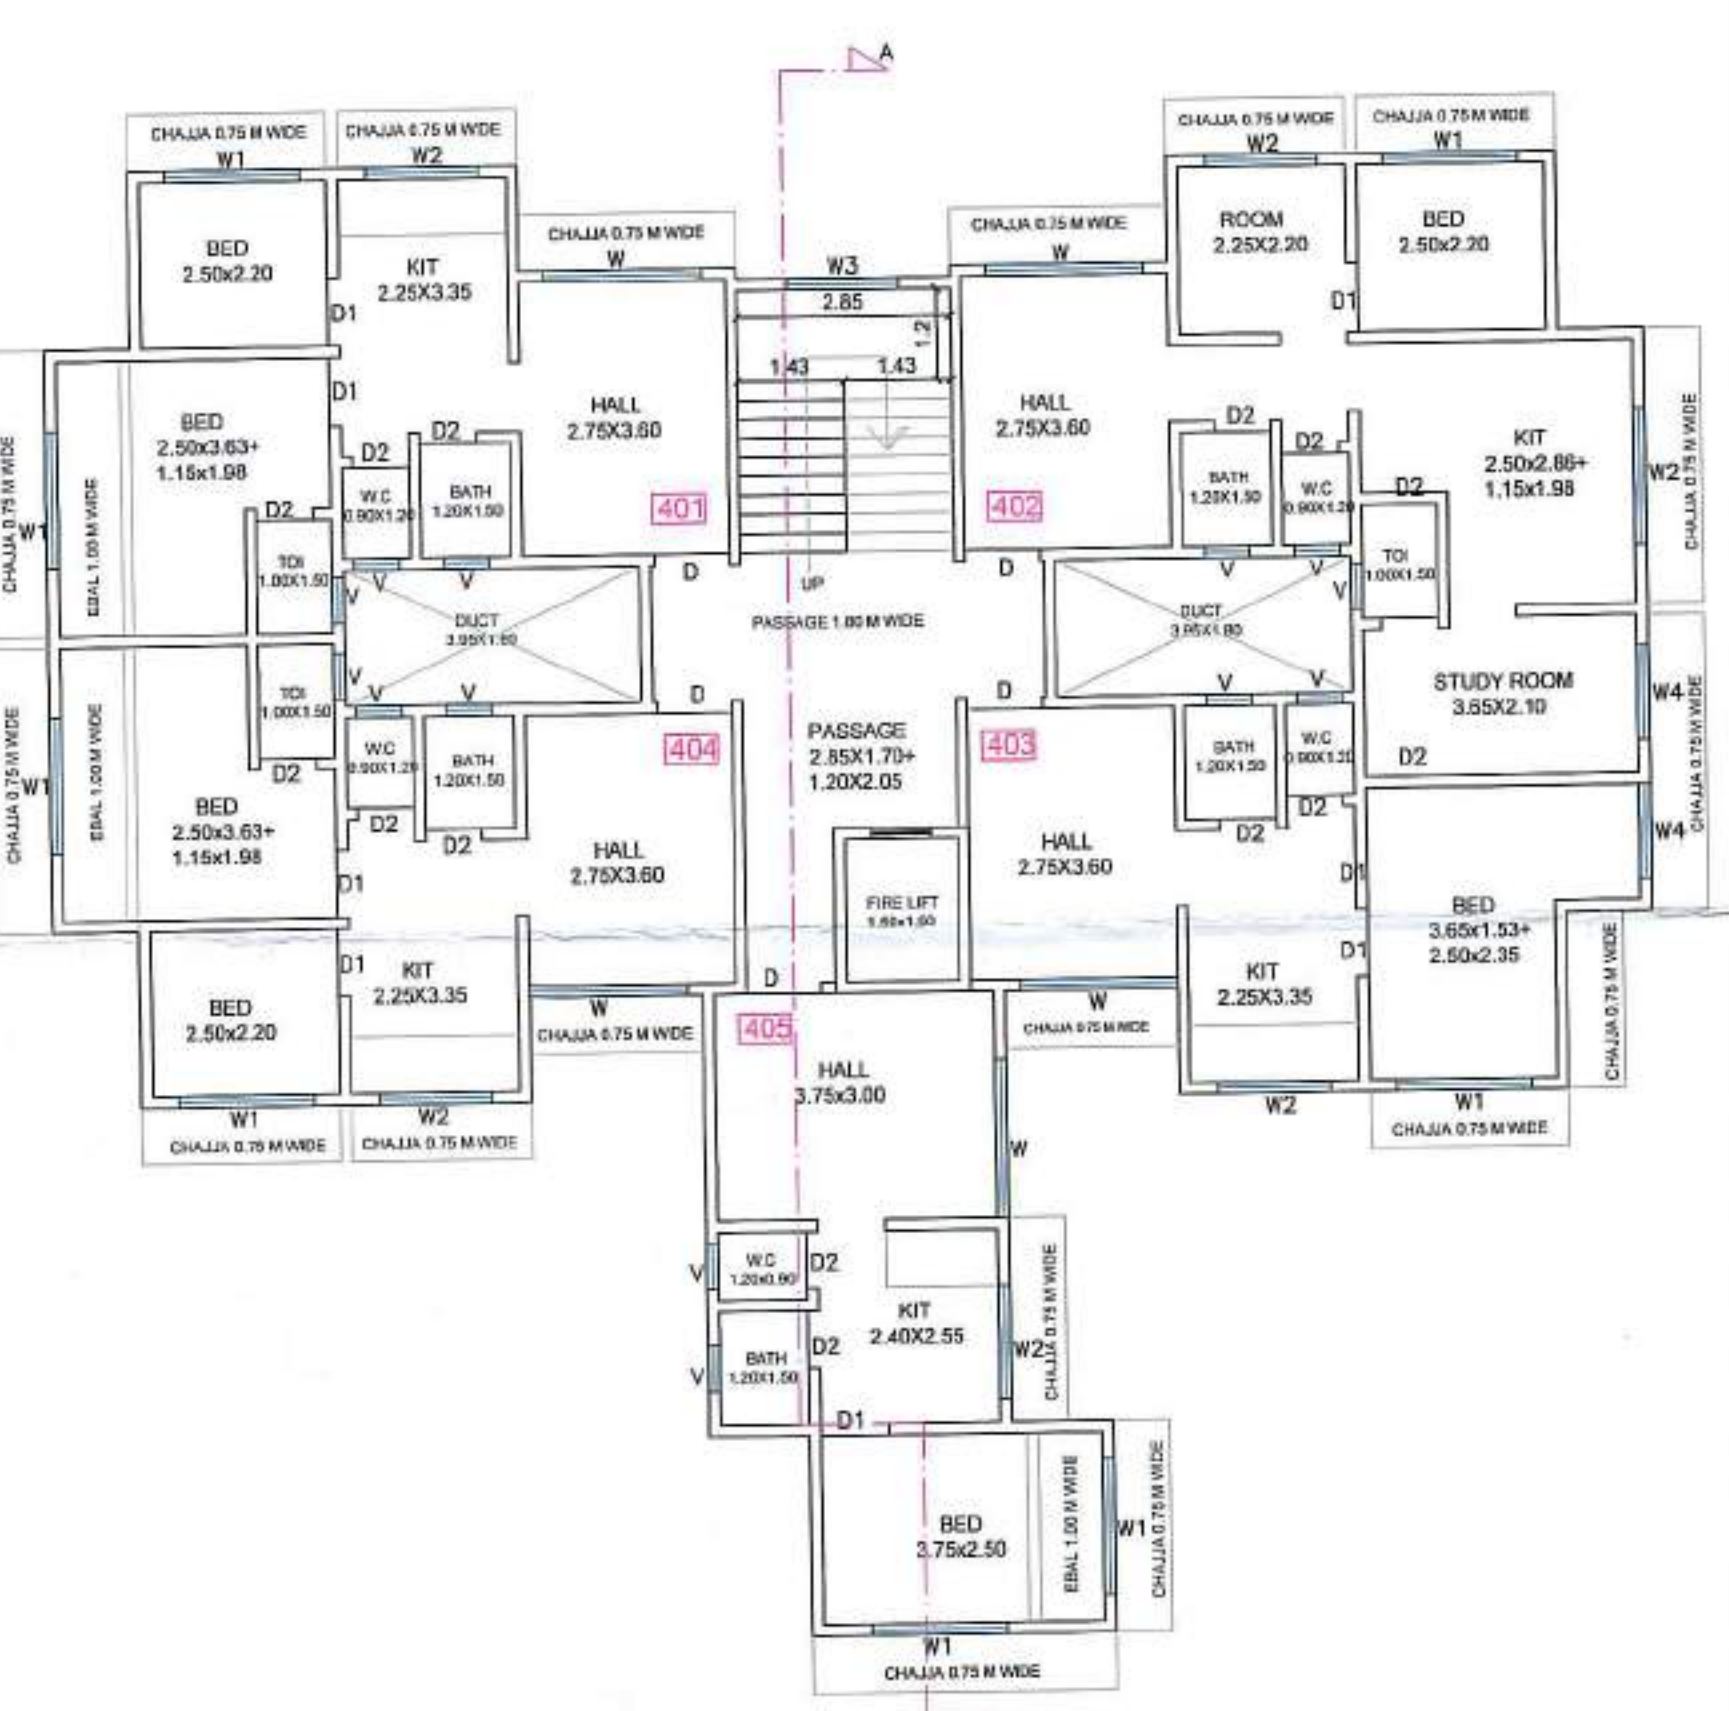

FOURTH FLOOR PLAN
(SC-1:100)

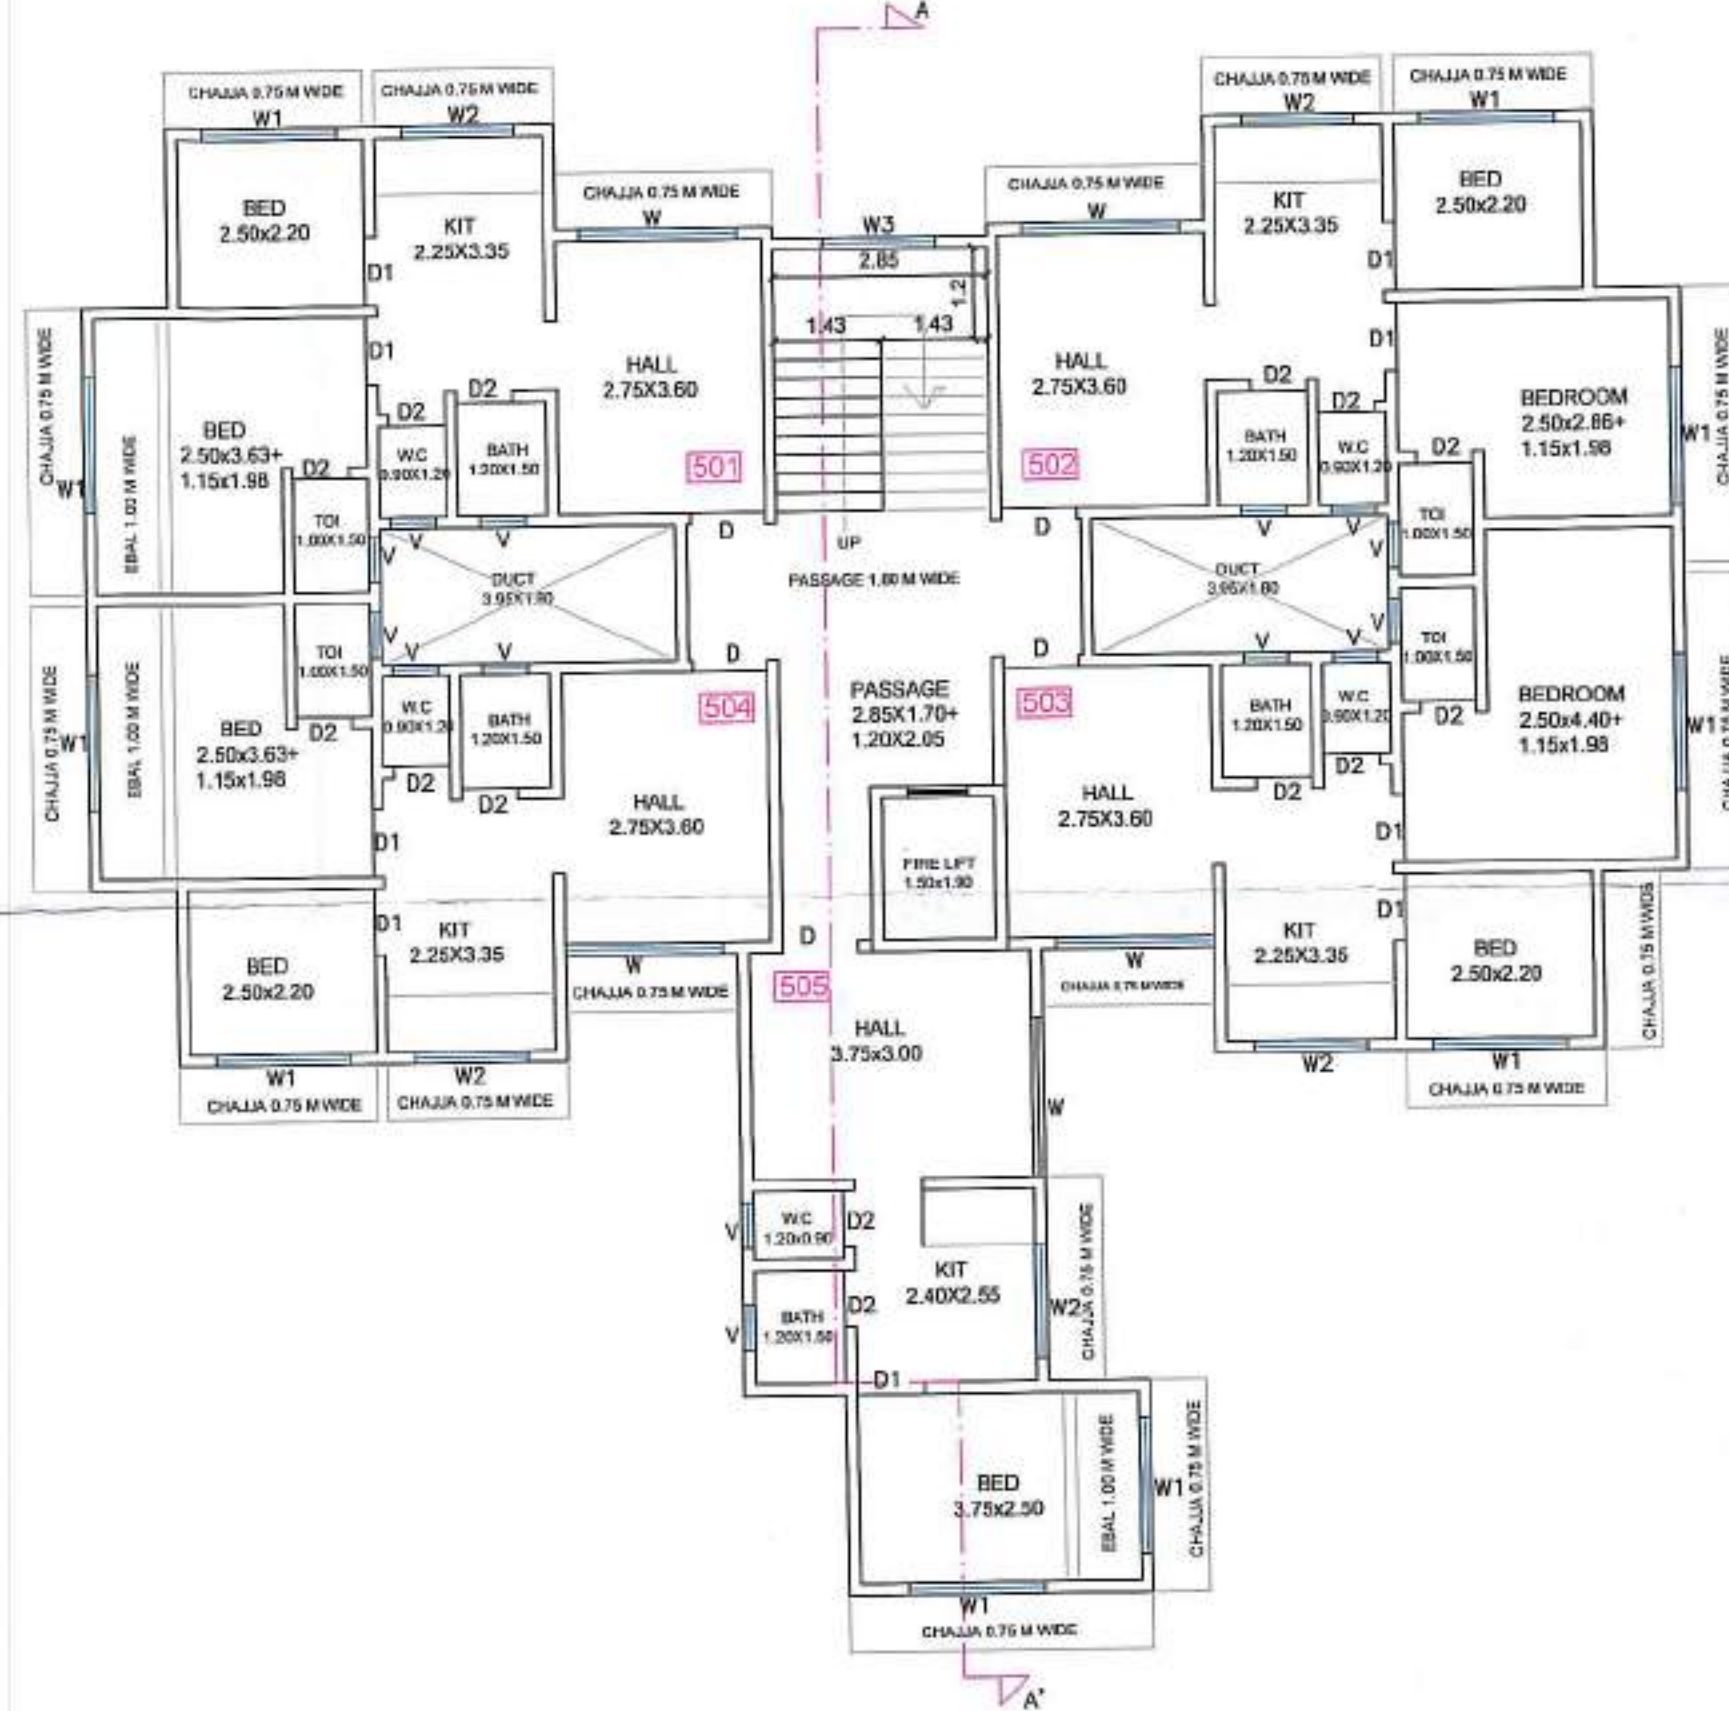

FIFTH FLOOR PLAN
(SC-1:100)

Certificate of Area : Certified that the plot under reference was surveyed by me on S.No.105/3 at Godavari Nagar Road, Pen and the dimensions of sides etc. of plot stated on plan are as measured on site and the area so worked out tallies with the area stated in document of Ownership/ T.P. Scheme Records/ Land Records Department/ City Survey records.

(Name of Architect/ Licensed Engineer/ Supervisor)

Owner's Declaration -
I / we undersigned hereby confirm that I / We would abide by plans approved by Authority / Collector. I / We would execute the structure as per approved plans. Also I / We would execute the work under supervision of proper technical person so as to ensure the quality and safety at the work site.

Owner (s) Name and Signature
VASUNDHARA CO HOUSING SOCIETY

Architect / Licensed Engineer / Supervisor name and Signature
AJIT K. SAHA
DCE, All India Arch. Forum, F.I.I.V.
Chartered Engineer, F.I.I.V.
Vastu Expert, Member of I.S.S.E. Mumbai
Architect, Engineer & Valuer
32/24, Jay Complex, Chinchpada
Tel. Pen, Dist. Raigad-402107
(Mob) 8793000535

Job No.	Drawing No.	Scale	Drawn by	Checked By	Registration No. of Architect / License No. of Licensed Engineer / Supervisor
02	1100, 1200, 1300	AS PER P&E	AN. AJIT K. SAHA		