



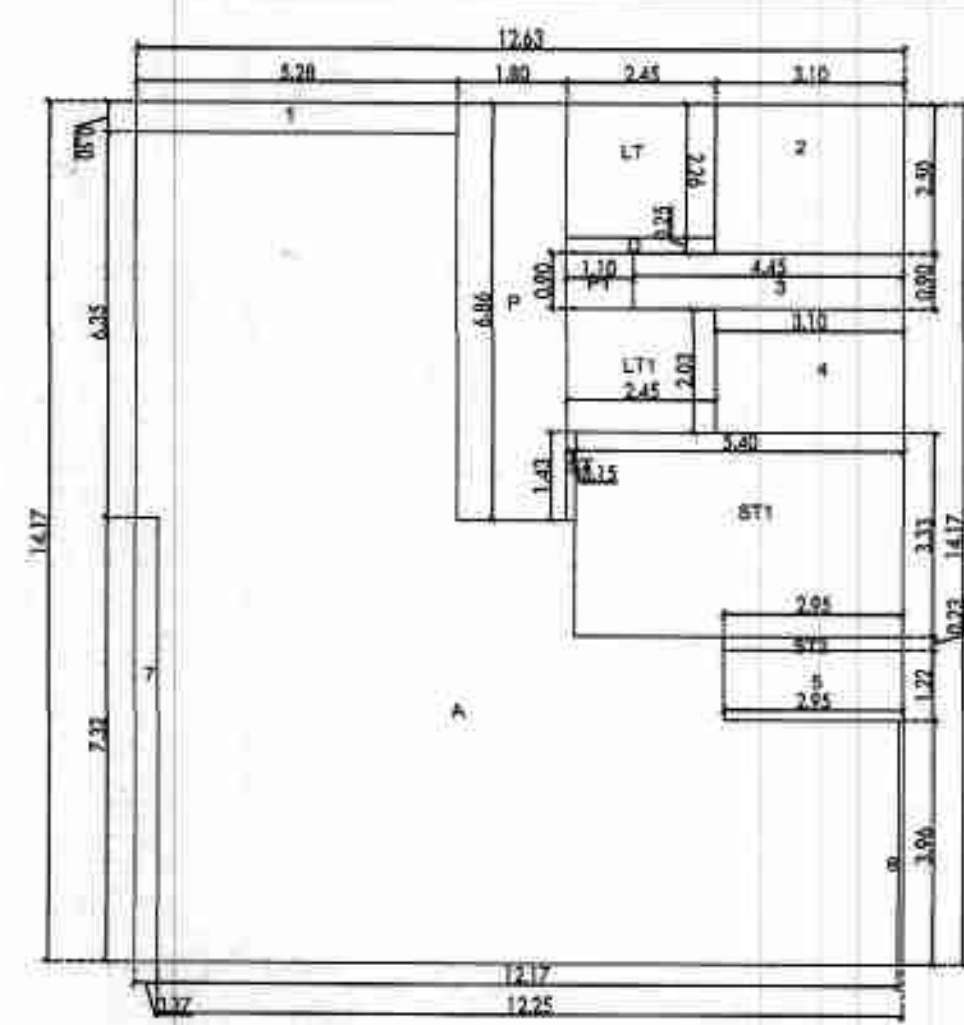


B.U.A. OF GROUND FLOOR PLAN
SCALE: 1:100

B.U.A. CALCULATIONS FOR GROUND FLOOR (REHAB)				
NO.	DESCRIPTION	AREA	AREA	SQ. MT.
A	12.63 X 14.165			178.90
DEDUCTIONS				
1	5.38 X 2.50			13.45
2	3.1 X 2.50			7.75
3	4.45 X 0.90			4.01
4	3.10 X 2.00			6.20
5	3.88 X 2.20			8.54
6	0.08 X 3.94			0.32
7	0.37 X 7.32			2.72
8	0.15 X 1.43			0.21
9	4.40 X 3.39			14.92
10	2.65 X 0.28			0.74
11	2.45 X 2.38			5.83
12	2.45 X 2.03			4.97
13	2.45 X 0.25			0.61
14	1.80 X 0.54			0.97
15	1.10 X 0.5			0.55
16	1.10 X 0.5			0.55
GROUND FLOOR				
NO.	DESCRIPTION	AREA	AREA	SQ. MT.
1	5.38 X 2.50			13.45
2	3.1 X 2.50			7.75
3	4.45 X 0.90			4.01
4	3.10 X 2.00			6.20
5	3.88 X 2.20			8.54
6	0.08 X 3.94			0.32
7	0.37 X 7.32			2.72
8	0.15 X 1.43			0.21
9	4.40 X 3.39			14.92
10	2.65 X 0.28			0.74
11	2.45 X 2.38			5.83
12	2.45 X 2.03			4.97
13	2.45 X 0.25			0.61
14	1.80 X 0.54			0.97
15	1.10 X 0.5			0.55
16	1.10 X 0.5			0.55
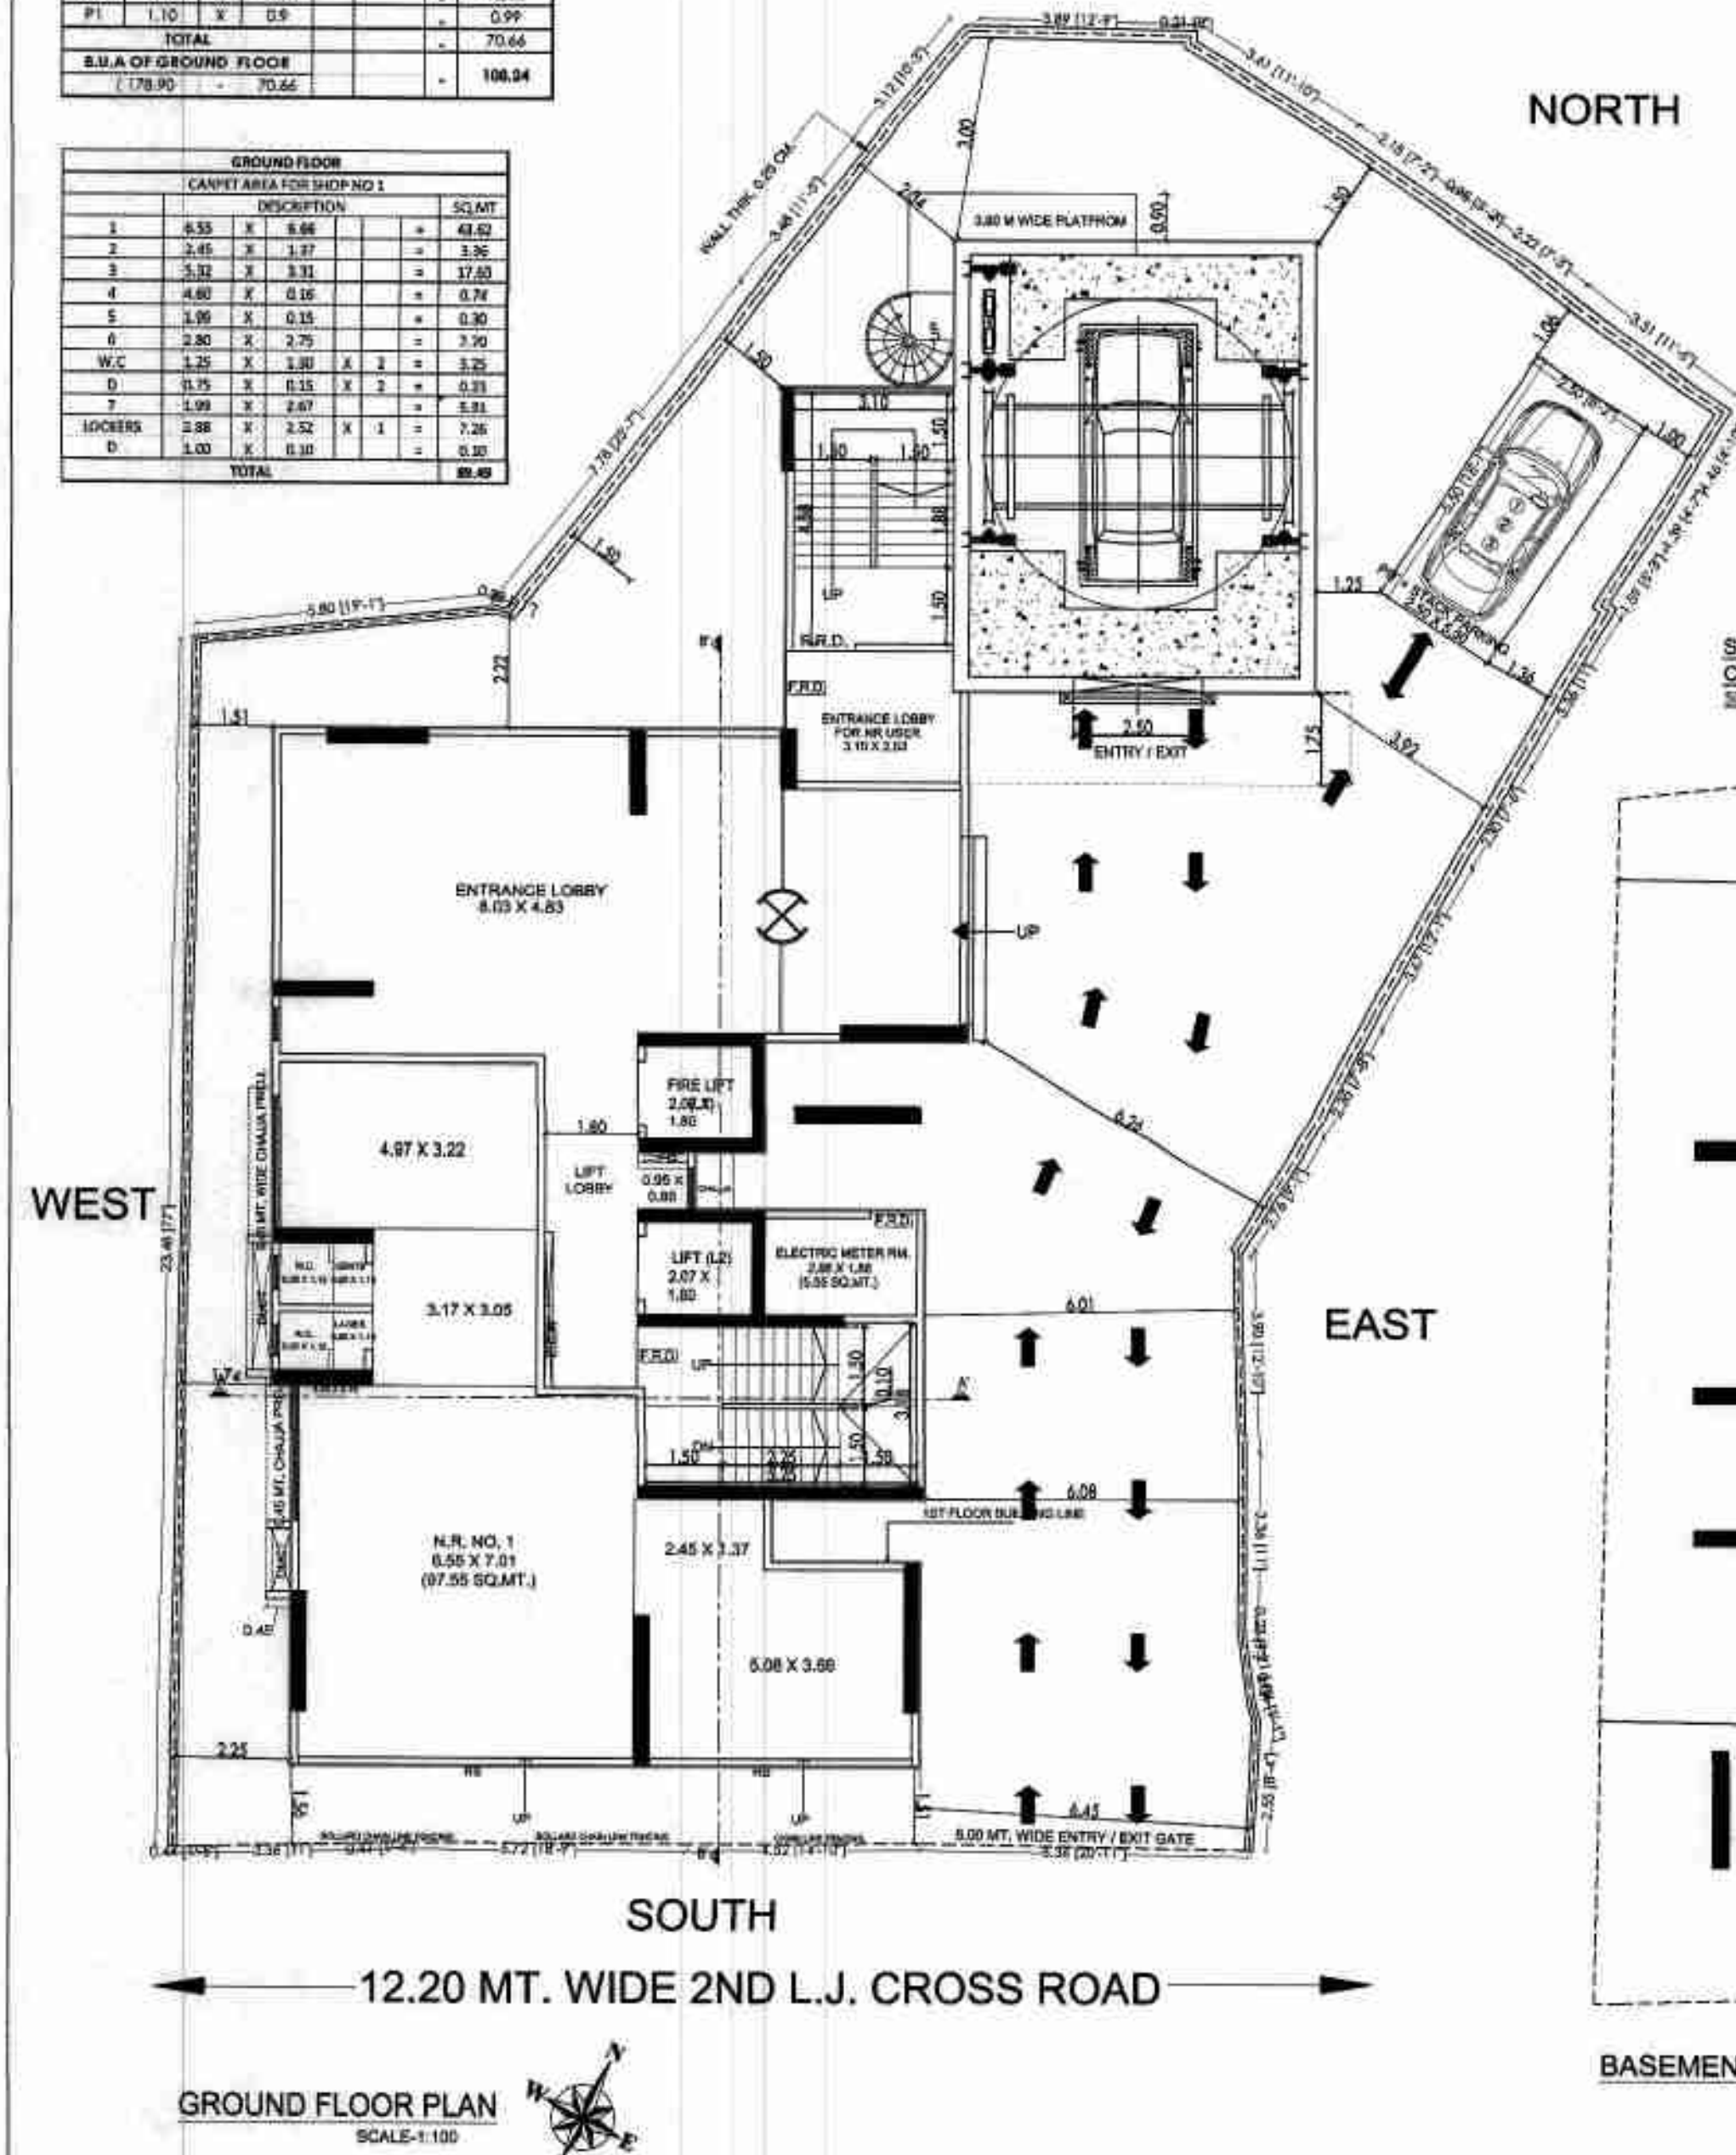

GROUND FLOOR PLAN
SCALE: 1:100

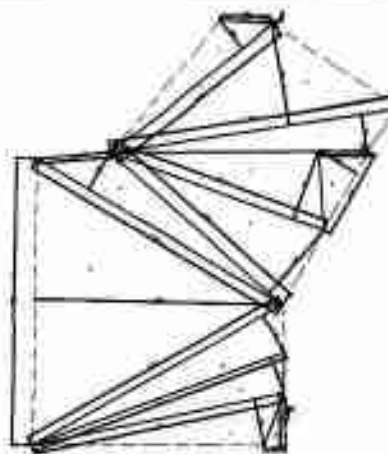

PLOT AREA DIAGRAM
SCALE: 1:100

PLOT AREA CALCULATION				
NO.	DESCRIPTION	AREA	AREA	SQ. MT.
1	12.63 X 14.165			178.90
2	5.38 X 2.50			13.45
3	3.1 X 2.50			7.75
4	4.45 X 0.90			4.01
5	3.10 X 2.00			6.20
6	3.88 X 2.20			8.54
7	0.08 X 3.94			0.32
8	0.37 X 7.32			2.72
9	0.15 X 1.43			0.21
10	4.40 X 3.39			14.92
11	2.65 X 0.28			0.74
12	2.45 X 2.38			5.83
13	2.45 X 2.03			4.97
14	2.45 X 0.25			0.61
15	1.80 X 0.54			0.97
16	1.10 X 0.5			0.55
17	1.10 X 0.5			0.55
