




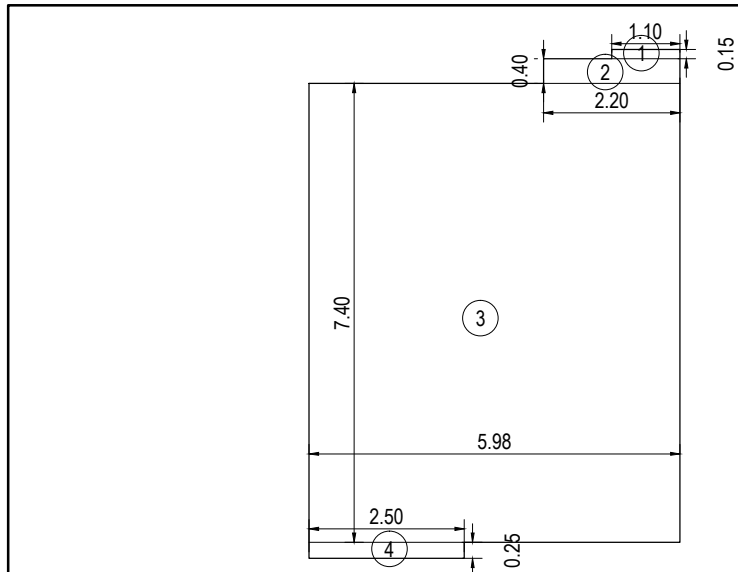


1st FL. (FLAT NO.-1) RERA CARPET AREA DIAG.
SCALE:1:100

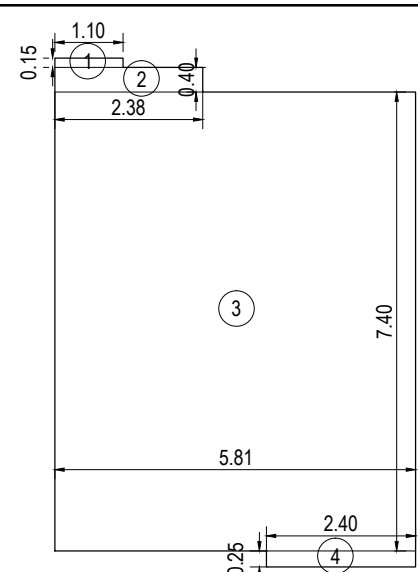


1st FL. (FLAT NO.-2) RERA CARPET AREA DIAG.
SCALE:1:100

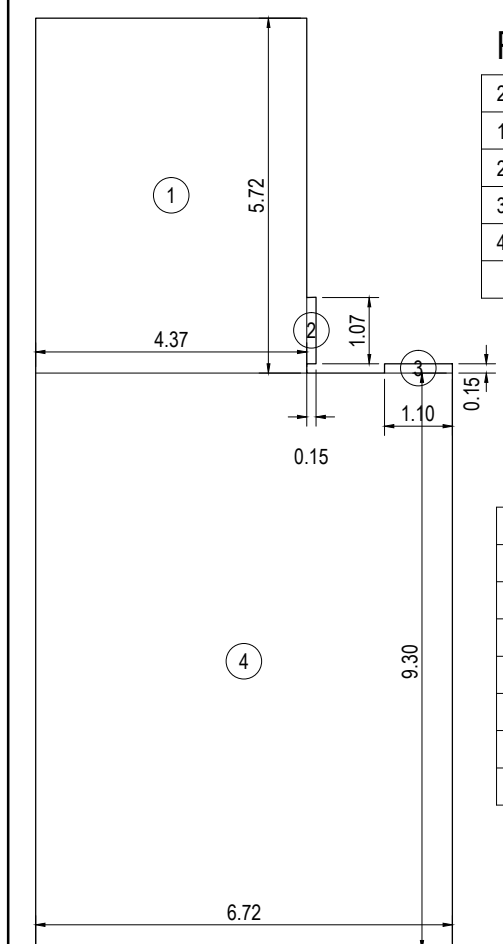


RERA CARPET AREA DIAG.
2nd FL. (FLAT NO.-1)
SCALE:1:100

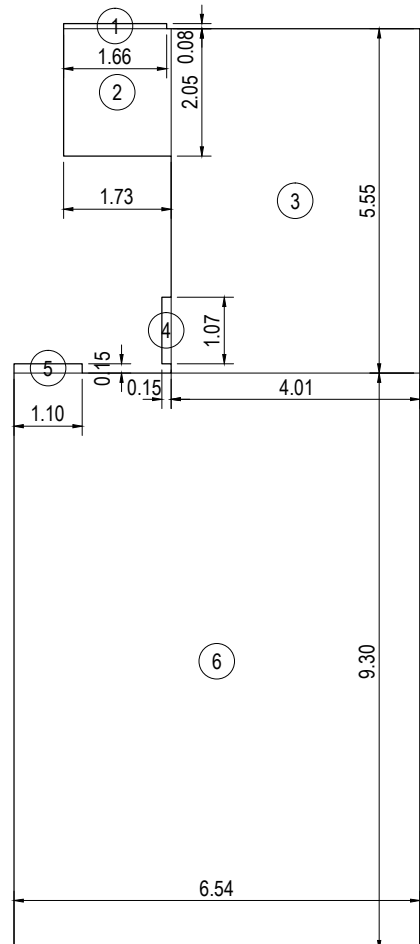




RERA CARPET AREA DIAG.
2nd FL. (FLAT NO.-2)
SCALE:1:100

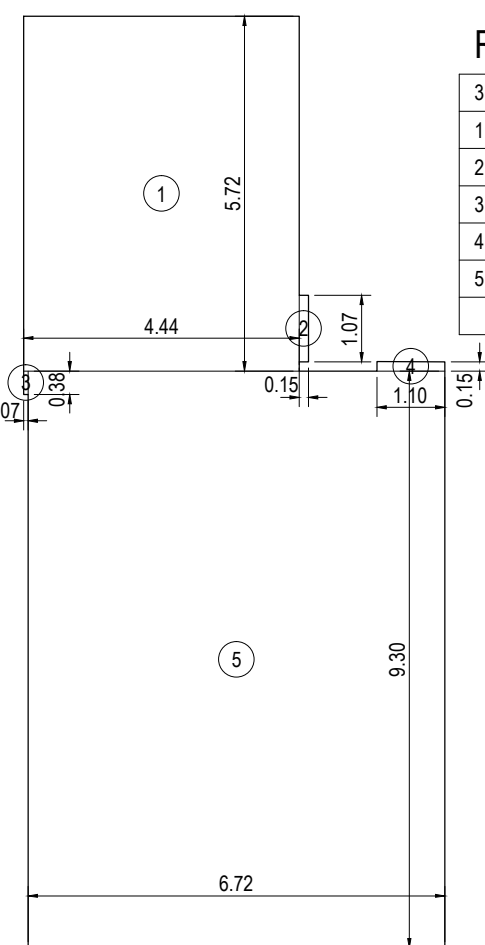





RERA CARPET AREA DIAG.
3rd & 4th FL. (FLAT NO.-1)
SCALE:1:100

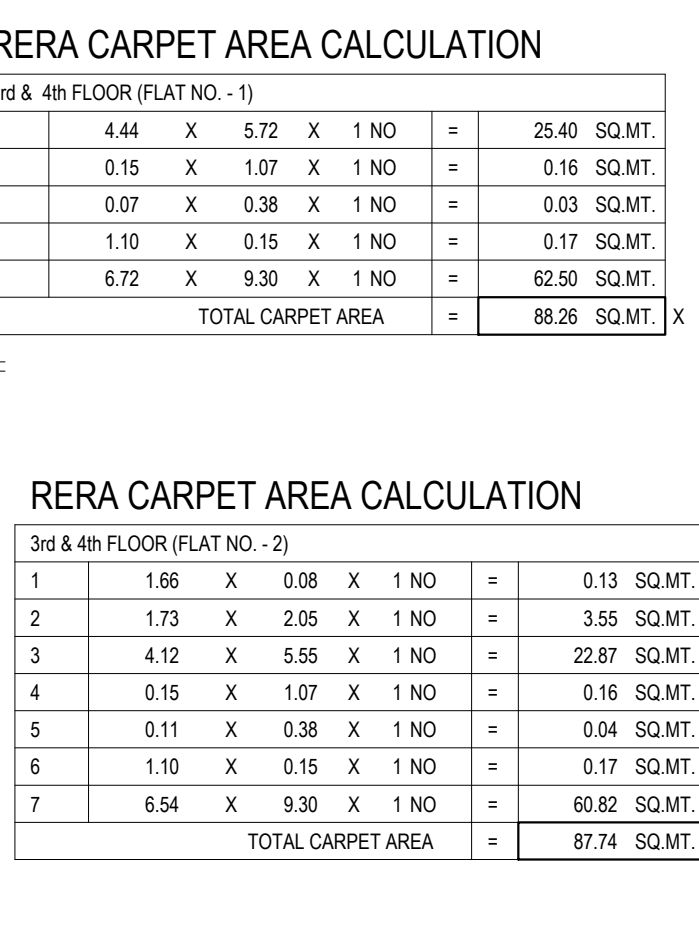

RERA CARPET AREA DIAG.
3rd & 4th FL. (FLAT NO.-2)
SCALE:1:100

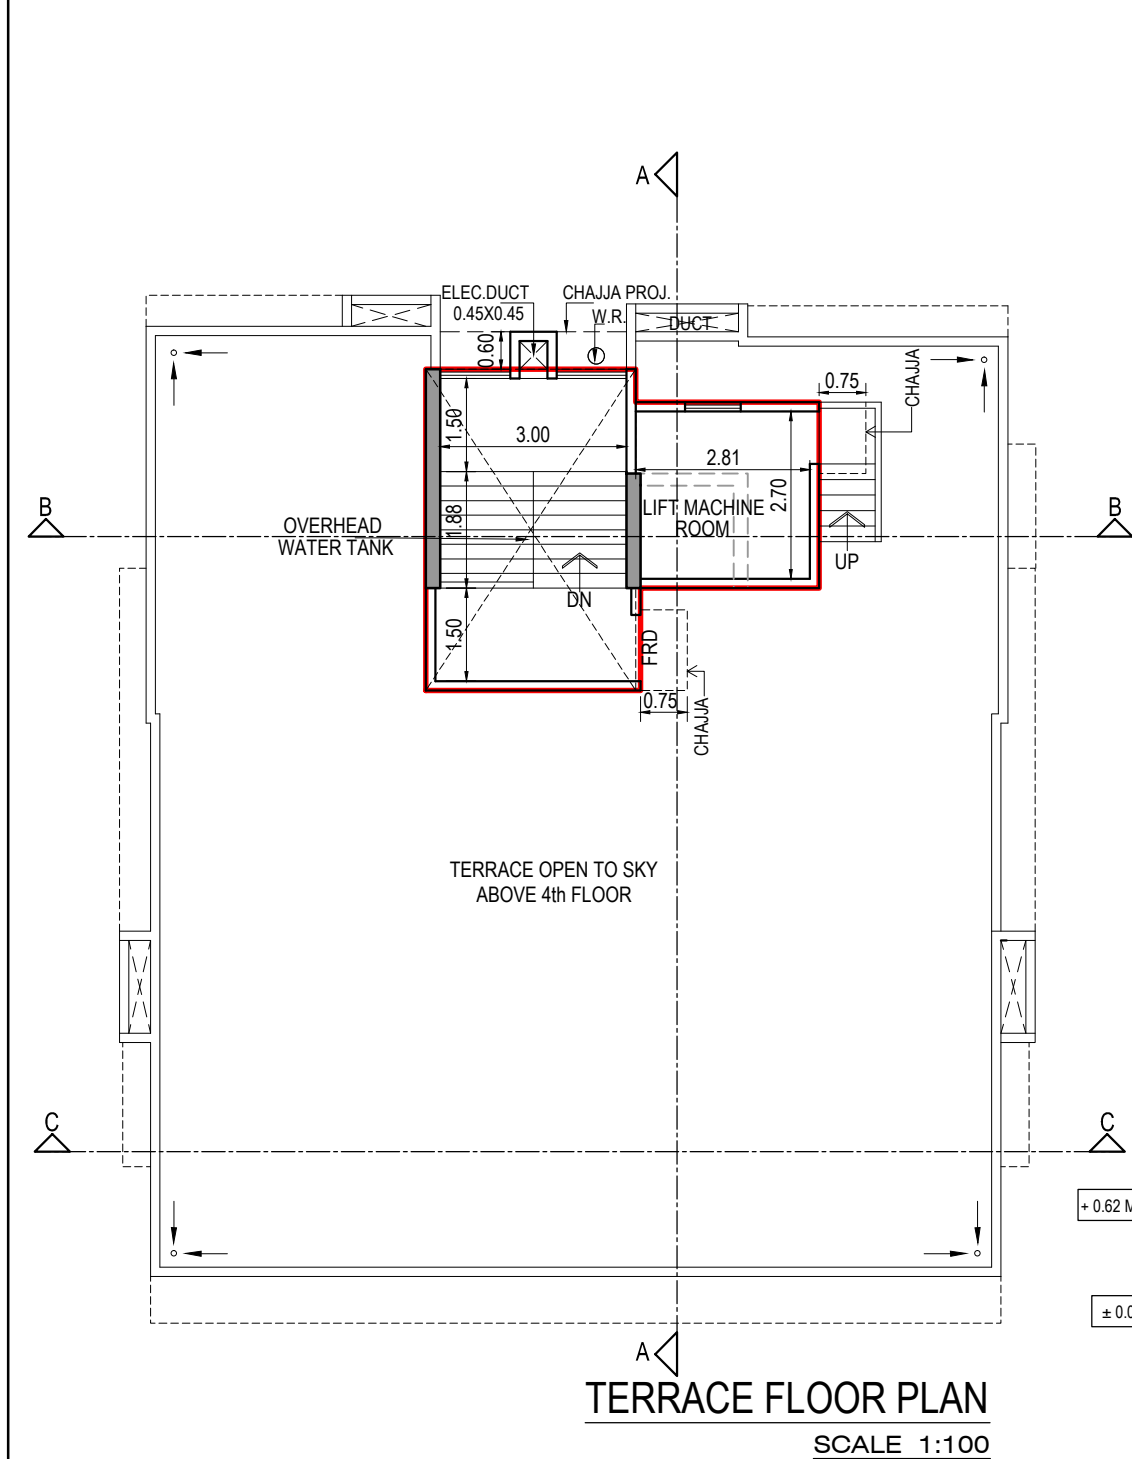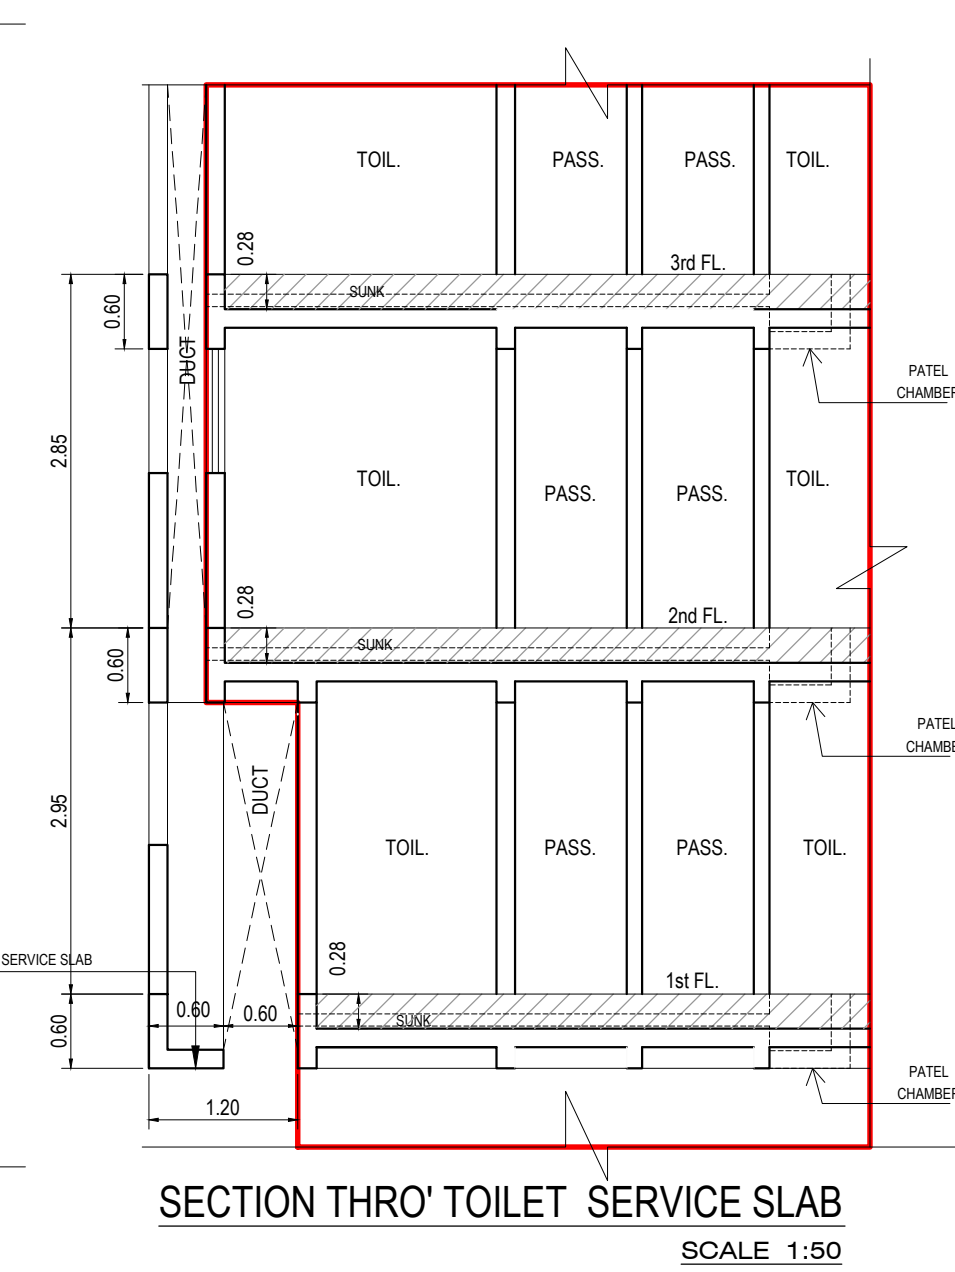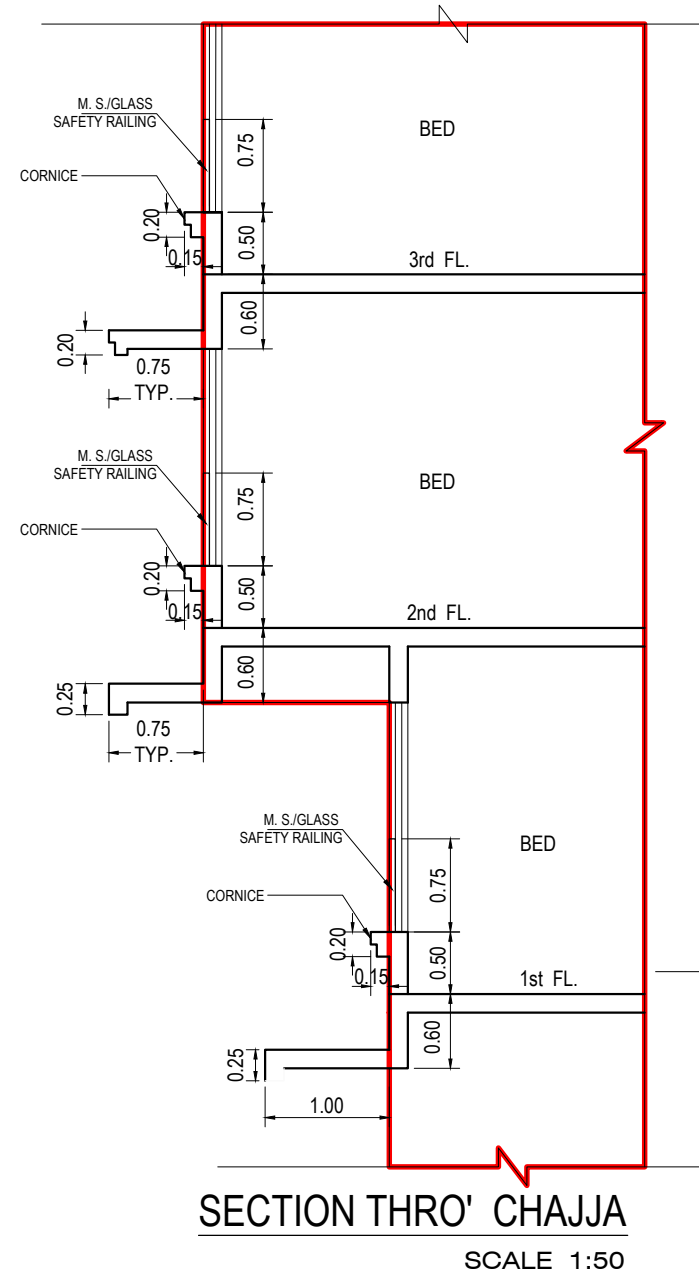

TERRACE FLOOR PLAN
SCALE: 1:100

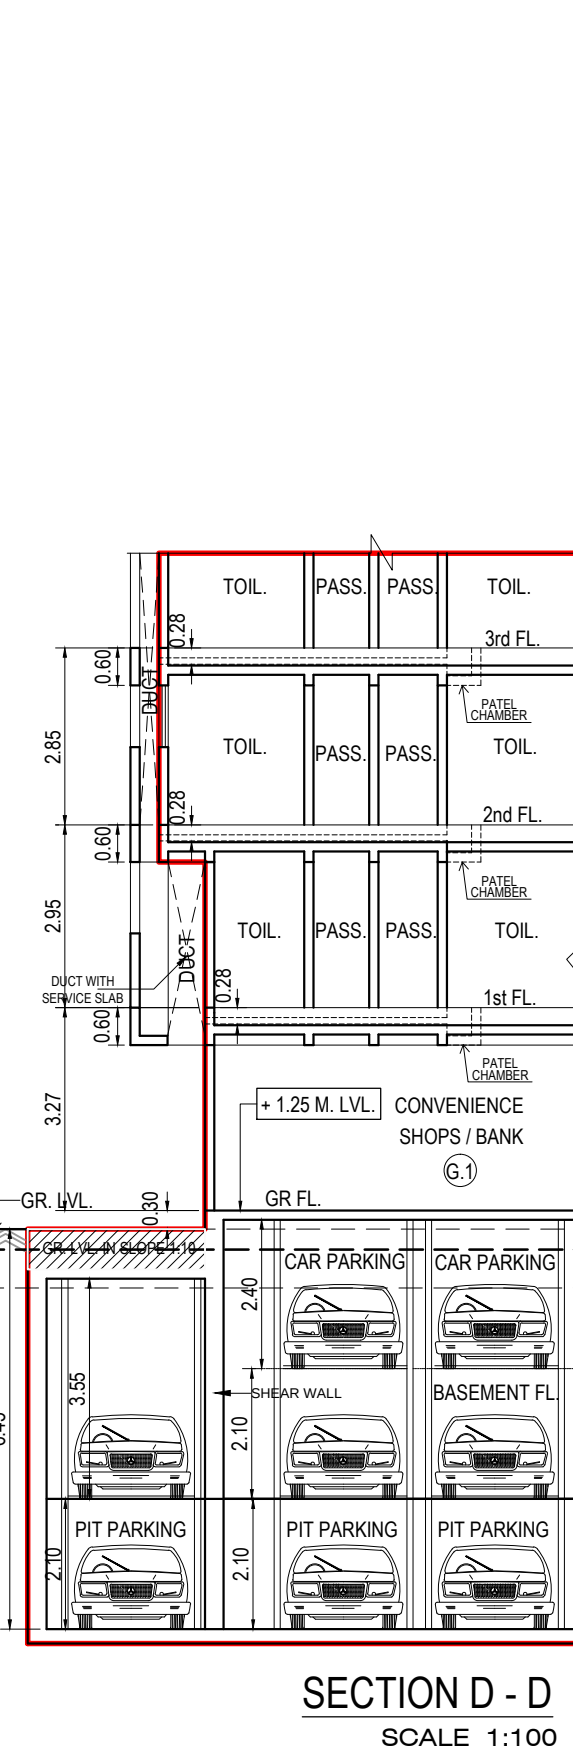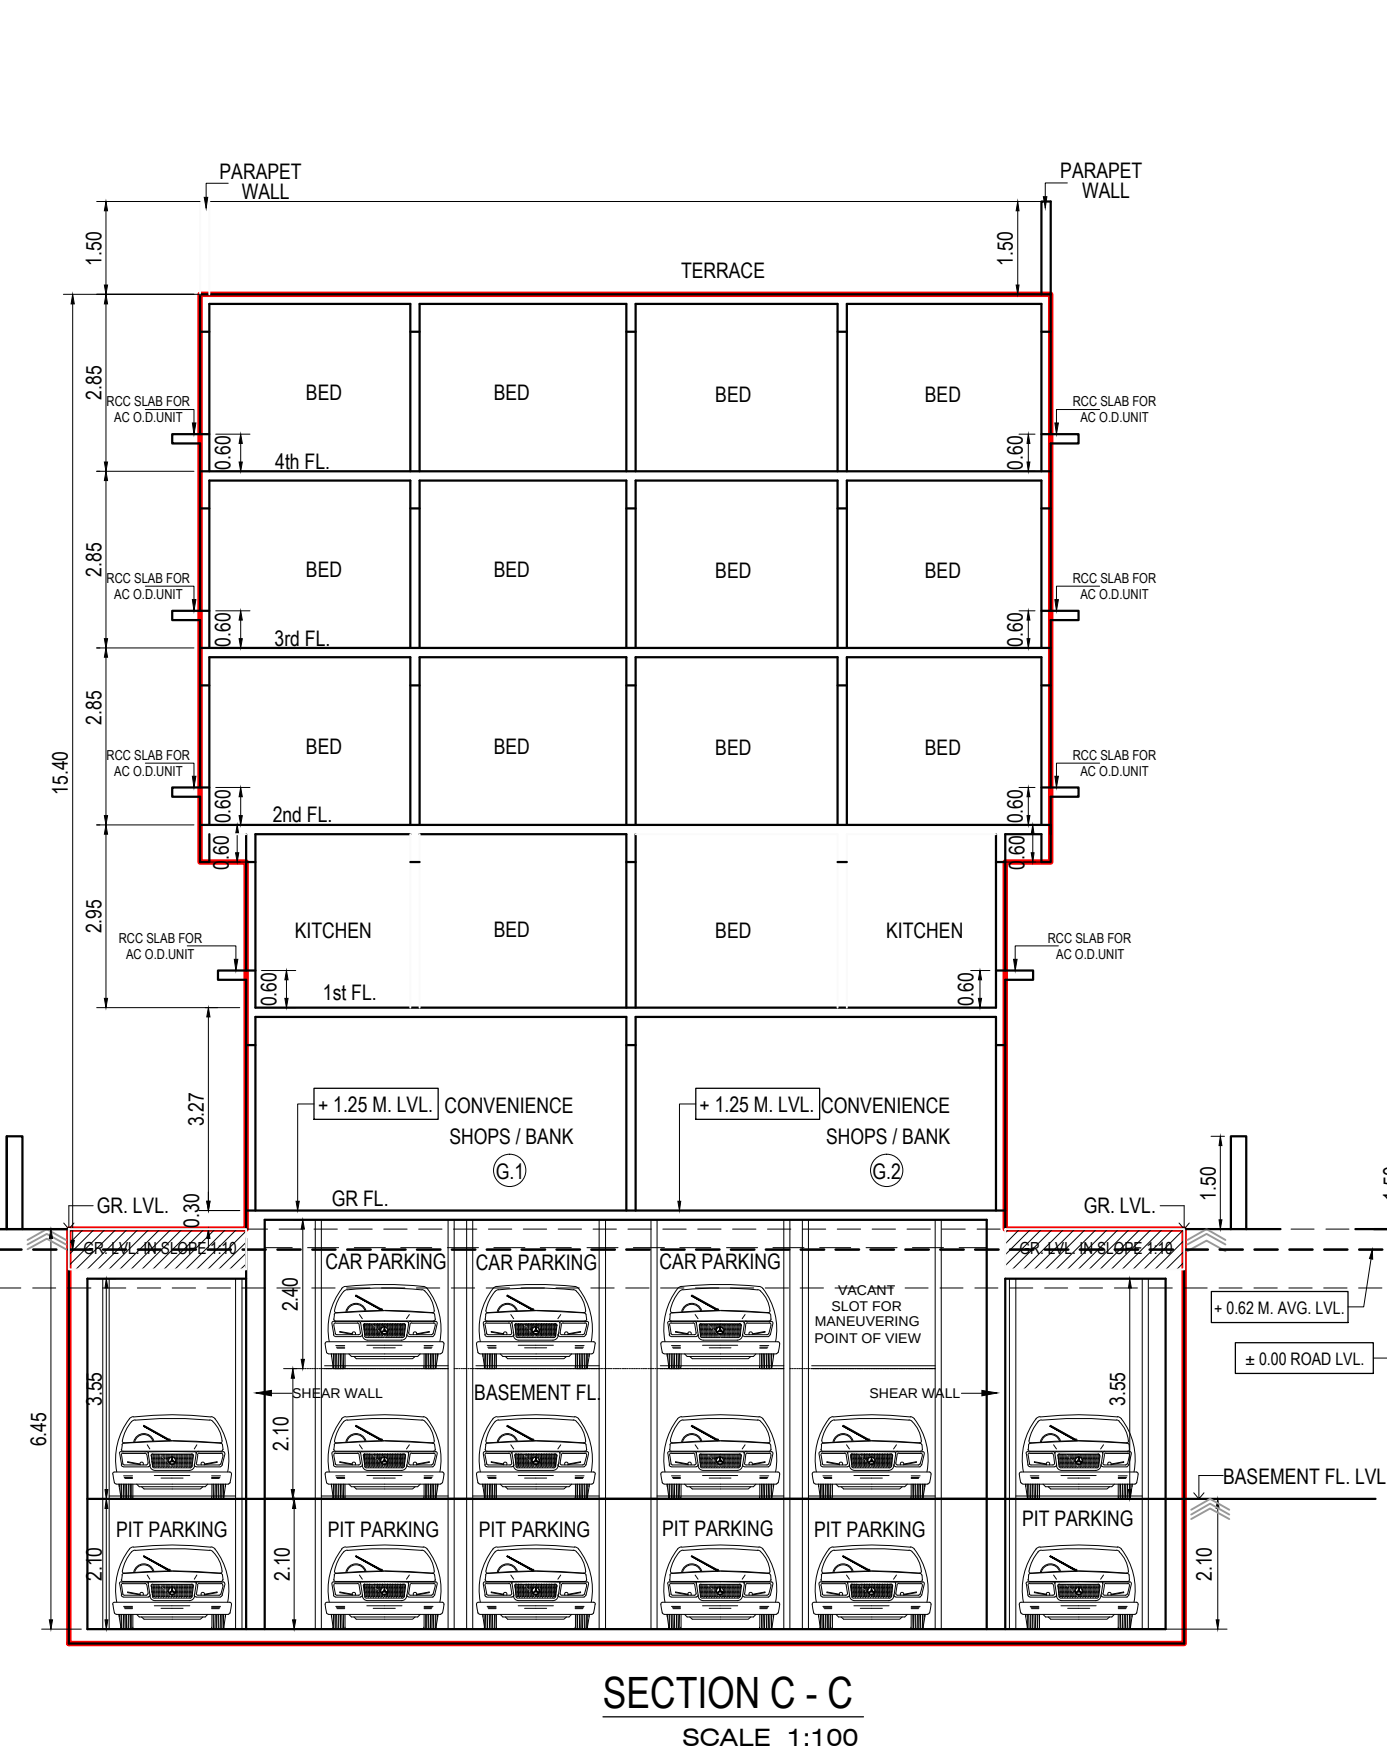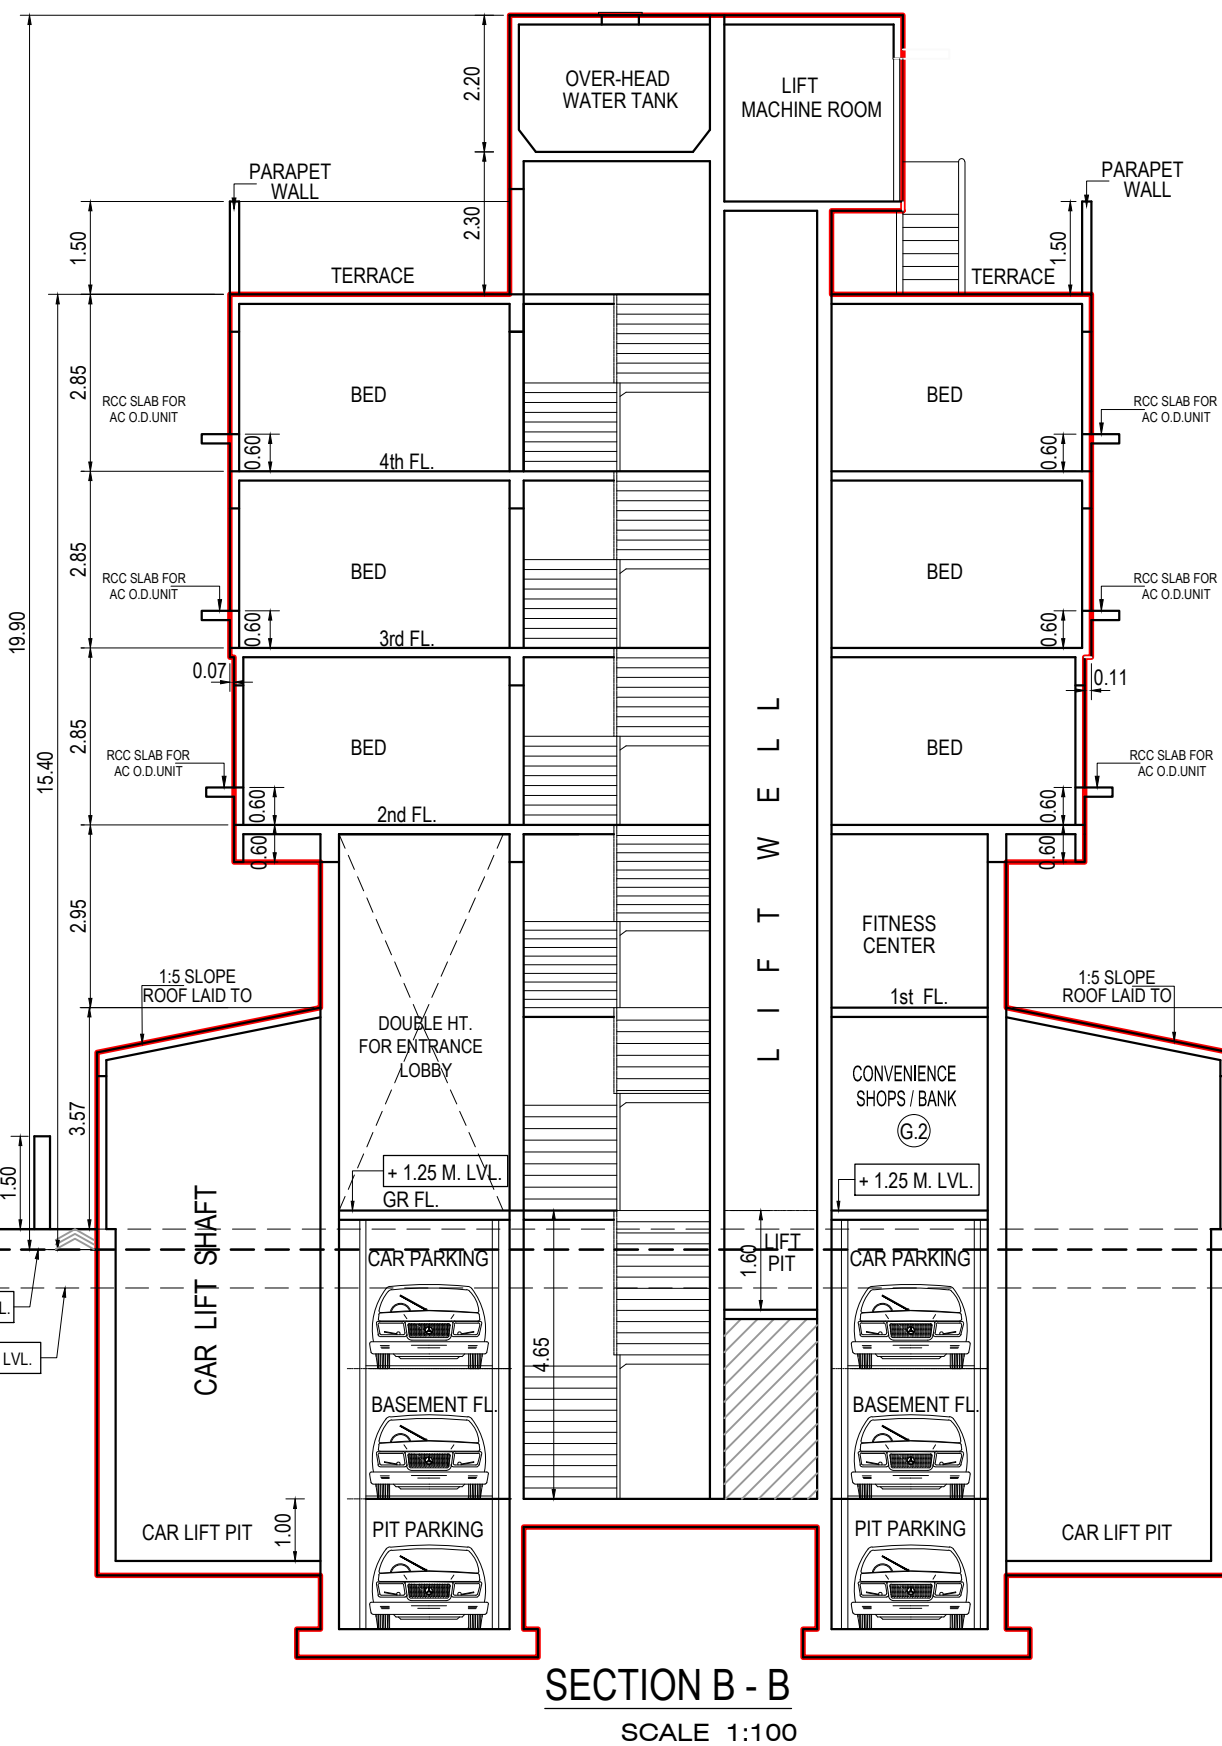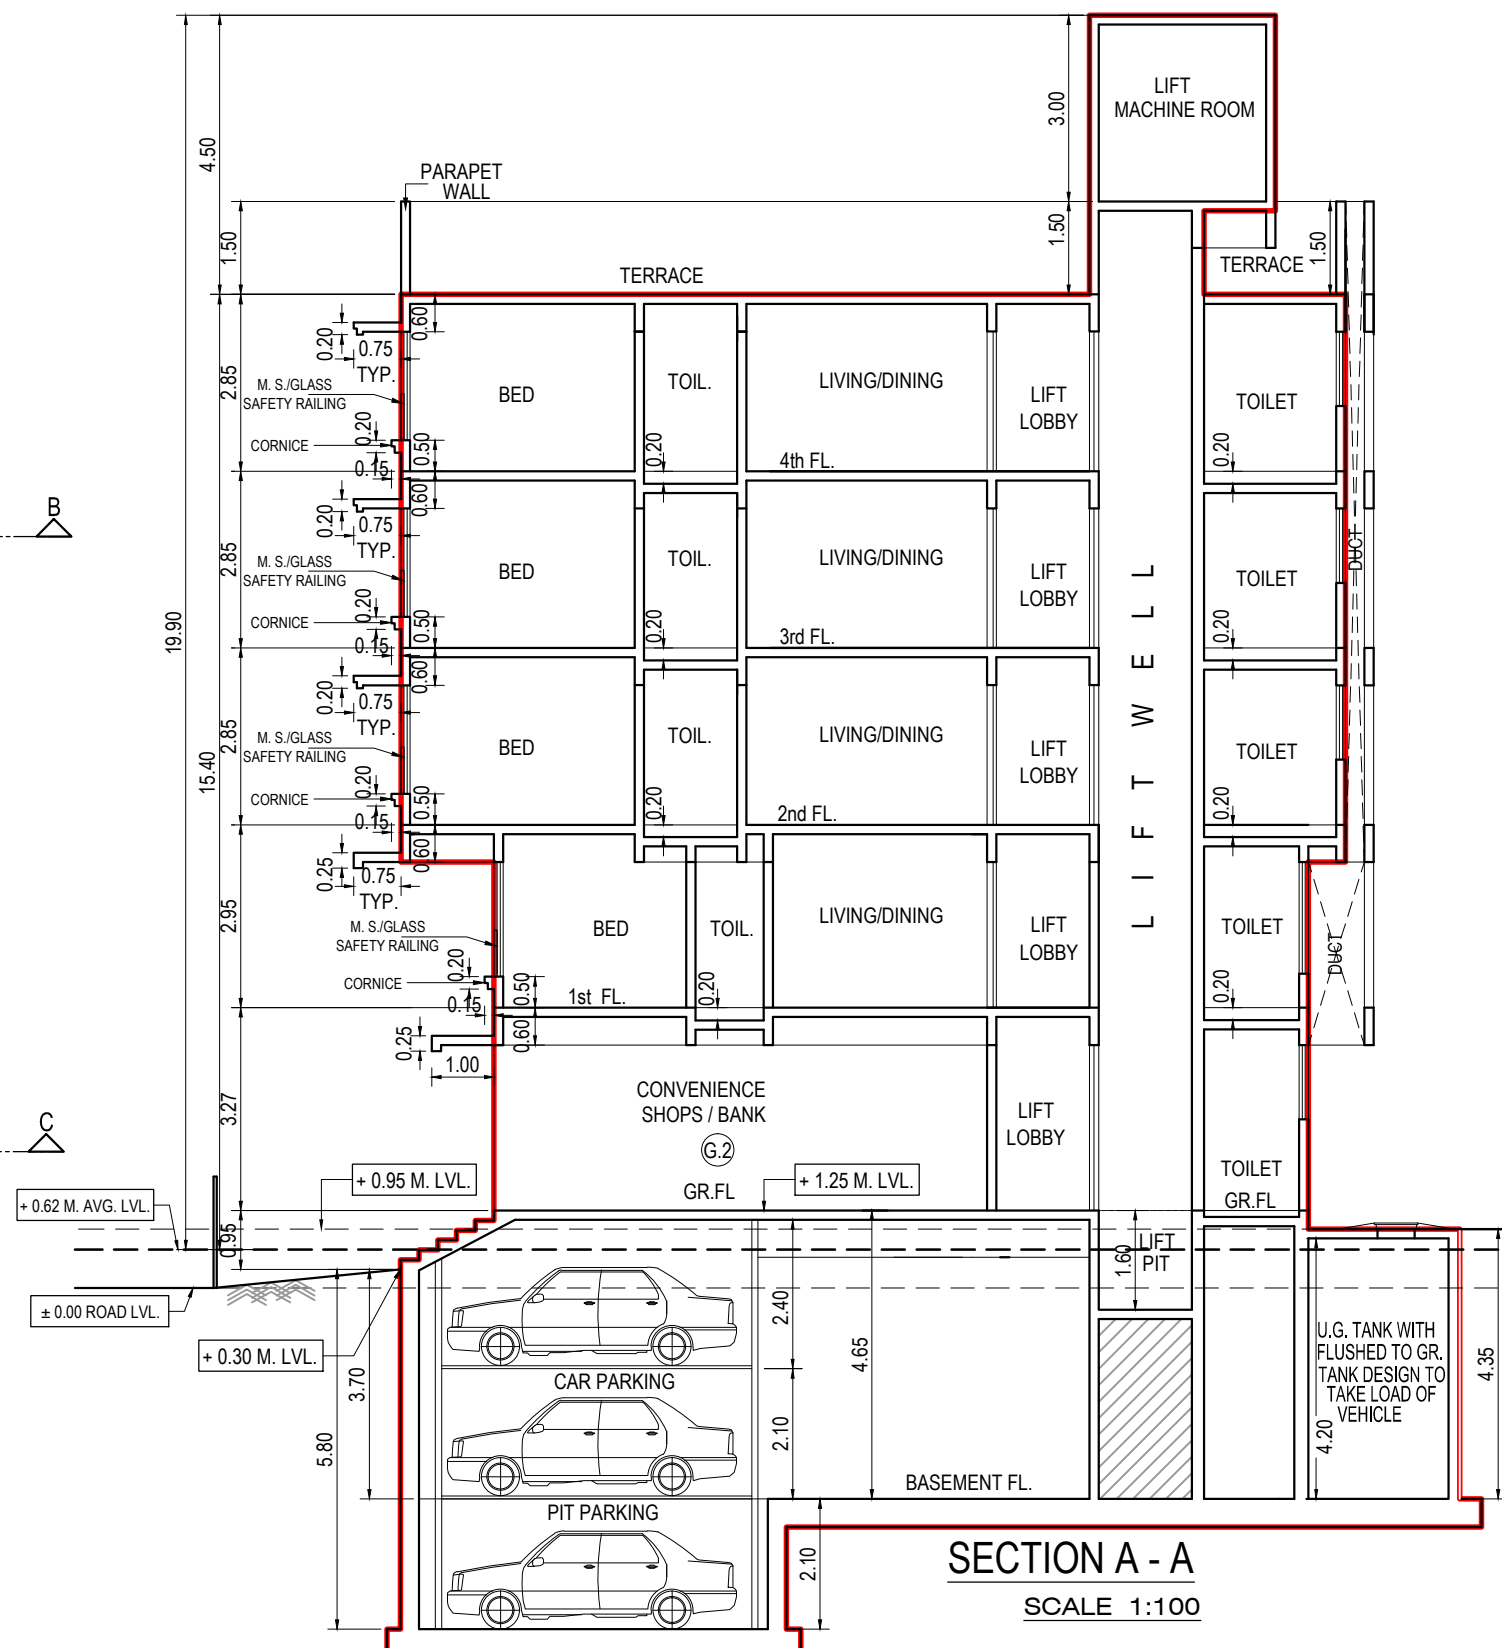

FILE NO. : CHE/WS/2794/H/W/337(NEW)		DCPR 2034
FORM II		2/2 9(6)(a)
CONTENTS OF SHEET		
FLOOR PLANS, BUILT UP AREA DIAG. & CALC., CARPET AREA DIAG. & CALC., REFUGE AREA DIAG. & CALC.,		
STAMP OF APPROVAL OF PLANS		
S.E.(B.P.)H/WS A.E.(B.P.)H E.E.(B.P.)WS-'H' WARD		
MUNICIPAL CORPORATION OF GREATER MUMBAI		
DESCRIPTION OF PROPOSAL AND PROPERTY		
PROPOSED RESIDENTIAL BUILDING ON PLOT BEARING C. T. S. NO. F/340 OF VILLAGE BANDRA, F. P. NO. 565, 32nd ROAD, T.P.S. III, BANDRA (W), MUMBAI.		
NAME OF OWNER		
KEYSHINE ENTERPRISES CA TO OWNER 7, RAJKAILASH, PLOT NO. - 5B, V. P. ROAD, ANDHERI (W), MUMBAI - 400058.		
L.S. / ARCHITECTS' NAME, ADDRESS & SIGNATURE		
PUSHKAR CONSULTANTS 1st FLOOR, ADITYA KUTIR, 4TH ROAD, KHAR (W), MUM - 52.		
SIGNATURE OF ARCHITECT / L.S.		
NORTH LINE	REMARKS	JOB NO. DATE
N		845 11/01/2021