



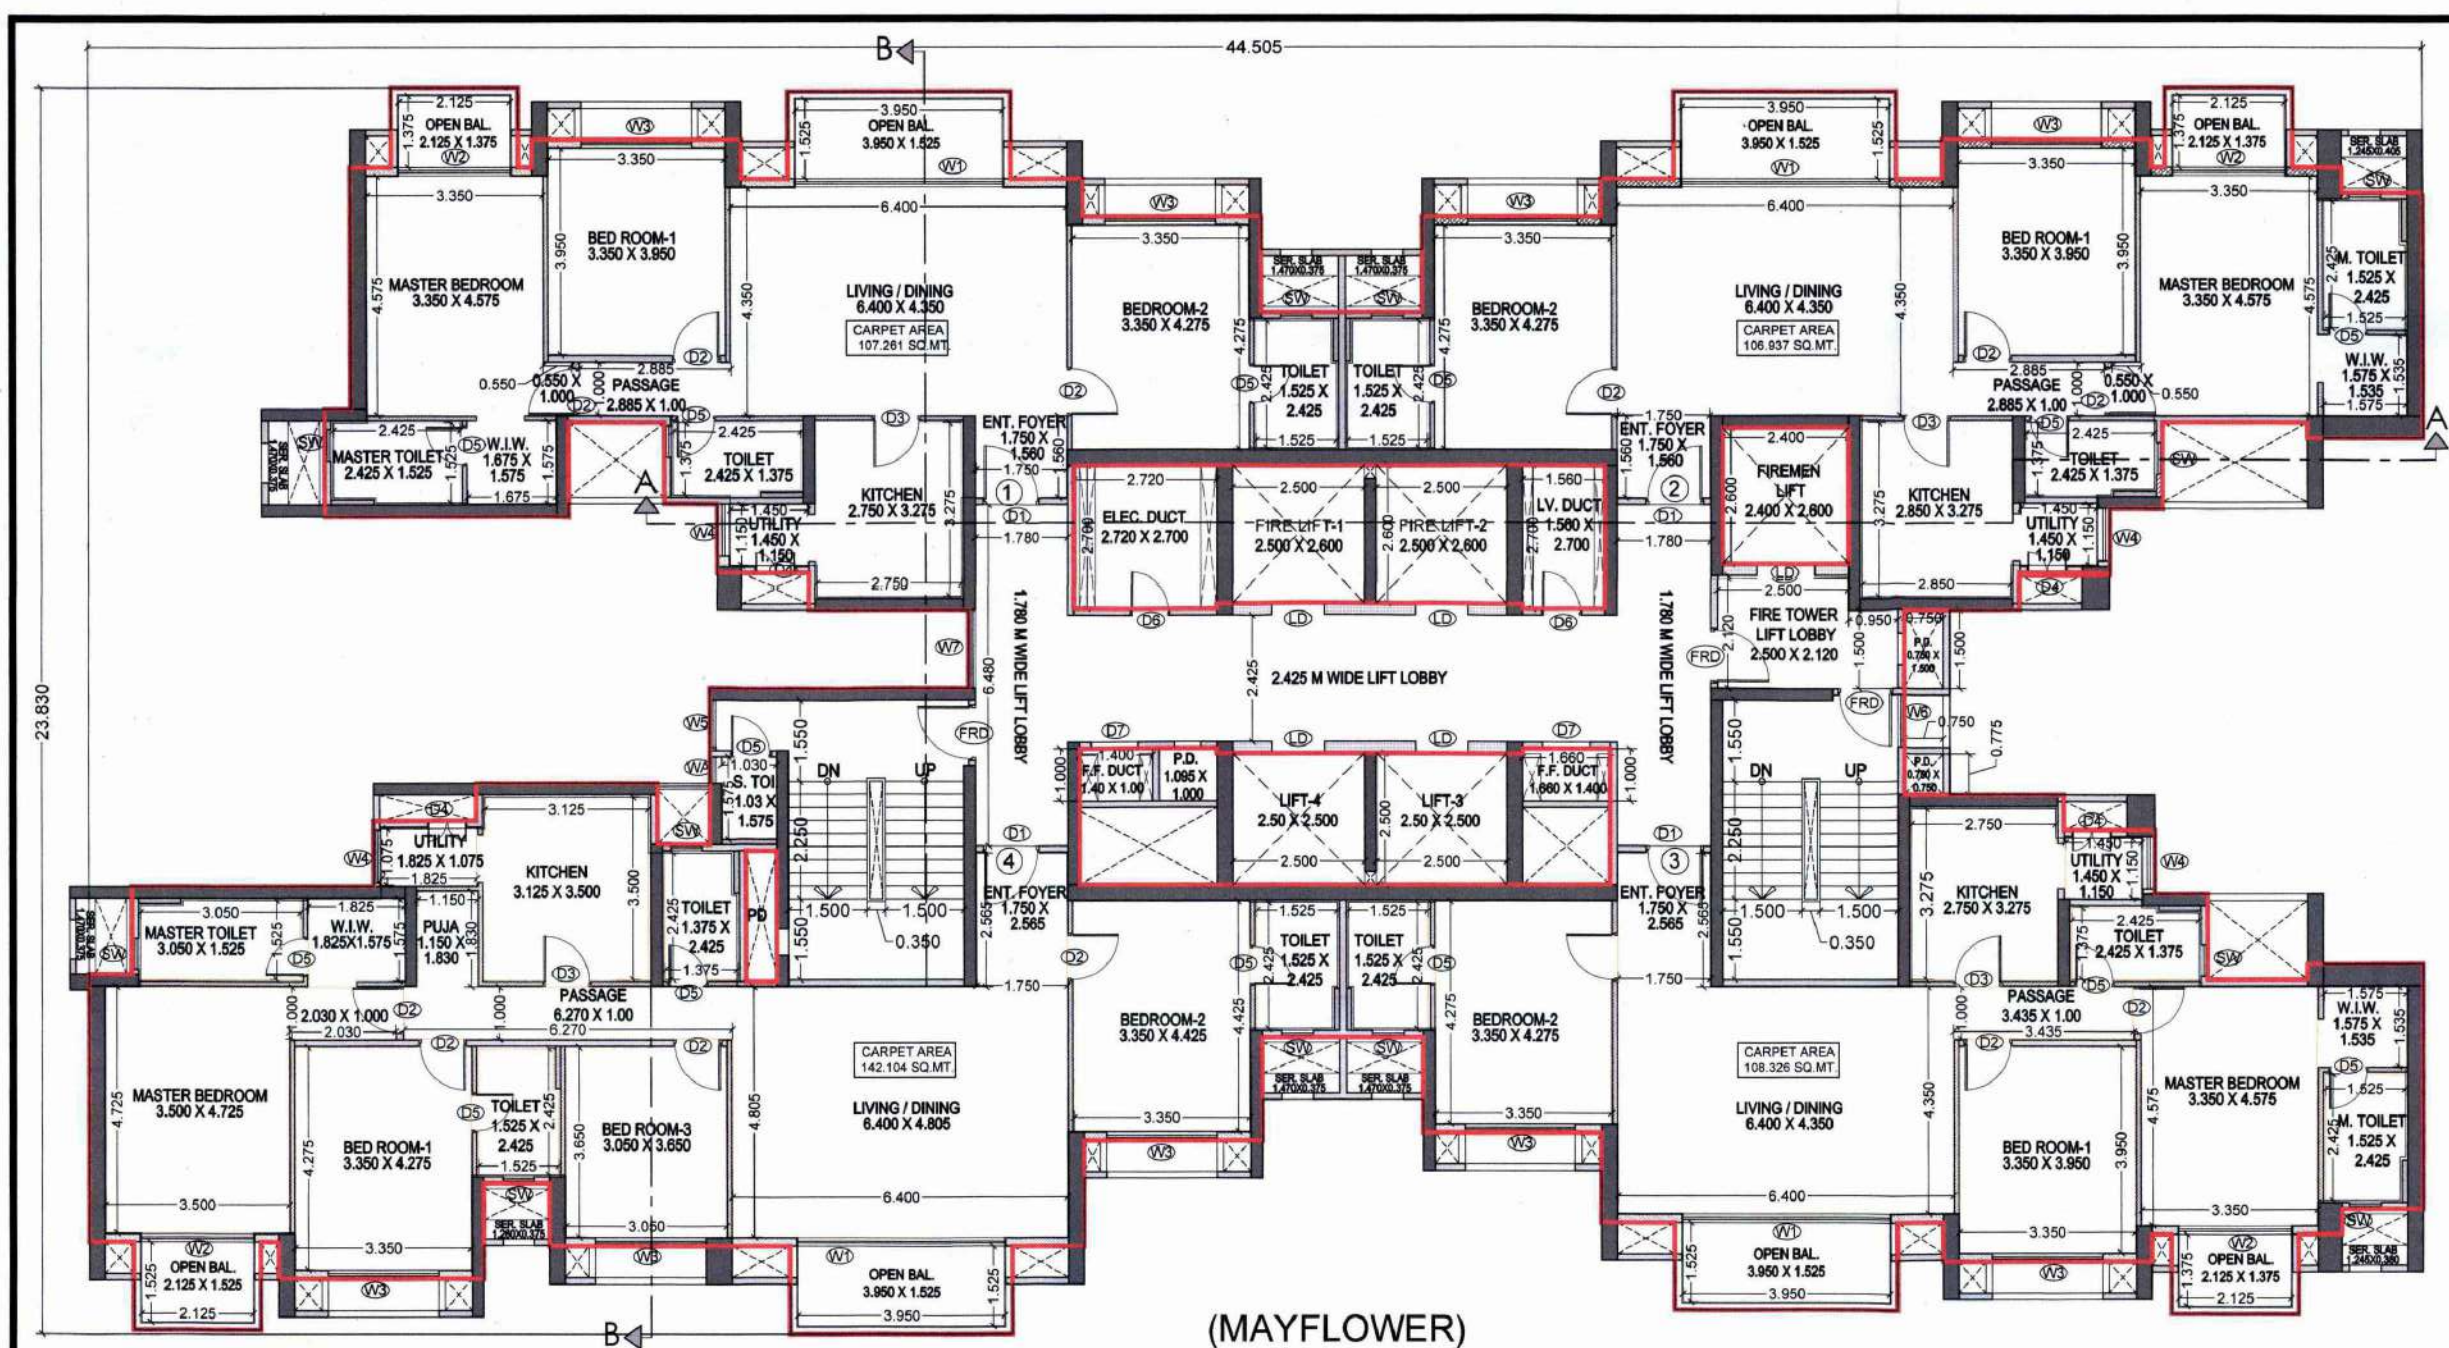

(MAYFLOWER)
3rd to 5th, 7th to 10th, 12th to 15th, 17th to 20th, 22nd to 25th, 27th to 30th, 32nd to 35th & 37th & 38th FLOOR PLAN
SCALE: 1:100

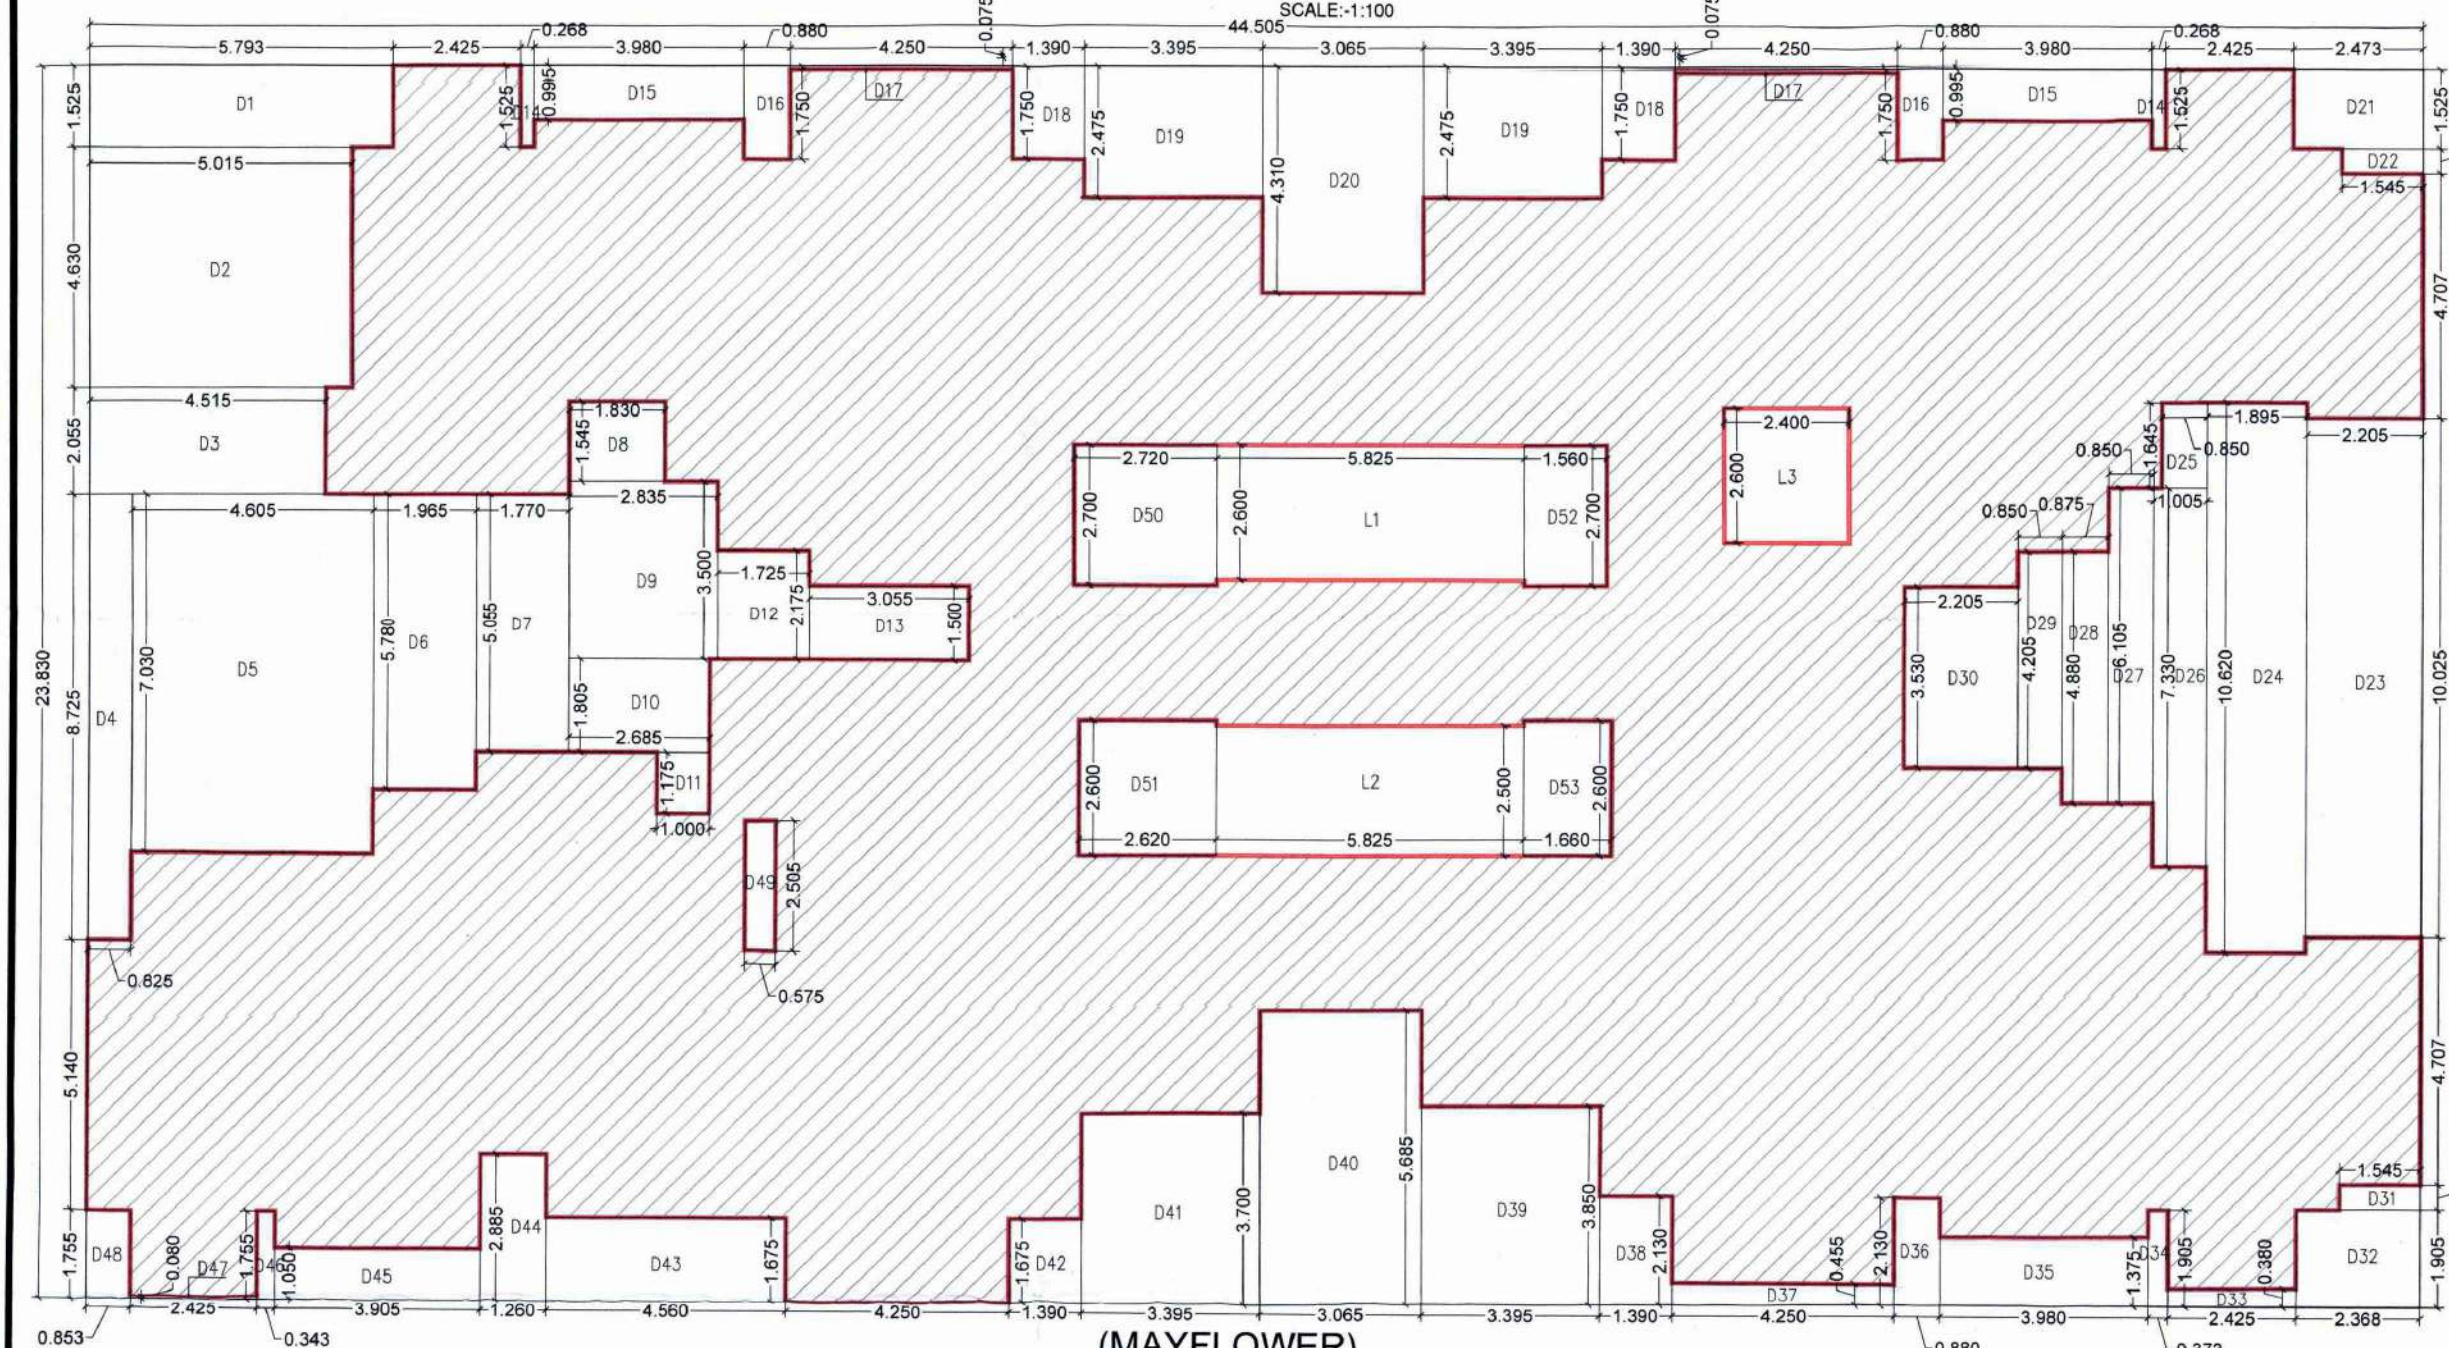


(MAYFLOWER)
3rd to 5th, 7th to 10th, 12th to 15th, 17th to 20th, 22nd to 25th, 27th to 30th, 32nd to 35th & 37th & 38th FLOOR PLAN
AREA DIAGRAM
SCALE: 1:100

[MAYFLOWER]					
3rd to 5th, 7th to 10th, 12th to 15th, 17th to 20th, 22nd to 25th, 27th to 30th, 32nd to 35th & 37th & 38th FLOOR PLAN AREA CALCULATION					
1	BLOCK AREA				
	L	W	NOS.	AREA	
A	44.505	X	23.830	X	1 = 1060.554
TOTAL ADDITION =					1060.554
2	OUTER DEDUCTIONS				
D1	5.793	X	1.525	X	1 = 8.834
D2	5.015	X	4.630	X	1 = 23.219
D3	4.515	X	2.055	X	1 = 9.278
D4	0.826	X	8.725	X	1 = 7.198
D5	4.805	X	7.030	X	1 = 33.773
D6	1.965	X	5.780	X	1 = 11.358
D7	1.770	X	5.055	X	1 = 8.947
D8	1.830	X	1.545	X	1 = 2.827
D9	2.835	X	3.500	X	1 = 9.923
D10	7.685	X	1.895	X	1 = 14.486
D11	1.000	X	1.175	X	1 = 1.175
D12	1.725	X	2.175	X	1 = 3.752
D13	3.055	X	1.500	X	1 = 4.583
D14	0.268	X	1.525	X	2 = 0.817
D15	3.980	X	0.995	X	2 = 7.920
D16	0.880	X	1.750	X	2 = 3.080
D17	4.250	X	0.075	X	2 = 0.638
D18	1.390	X	1.750	X	2 = 4.865
D19	3.395	X	2.475	X	2 = 16.805
D20	3.065	X	4.310	X	1 = 13.210
D21	2.473	X	1.525	X	1 = 3.771
D22	1.545	X	0.480	X	1 = 0.742
D23	2.205	X	10.025	X	1 = 22.106
D24	1.895	X	10.620	X	1 = 20.125
D25	0.850	X	1.445	X	1 = 1.218
D26	1.005	X	7.330	X	1 = 7.367
D27	0.850	X	6.105	X	1 = 5.189
D28	0.875	X	4.880	X	1 = 4.270
D29	0.850	X	4.205	X	1 = 3.574
D30	2.205	X	3.530	X	1 = 7.784


LIGHT VENTILATION STATEMENT					
3 BHK FLAT					
SR.NO.	ROOM	CARPET AREA	REQ. OPENING G 1/10	OPENING G TYPE	VENTILATION AREA PROVIDED
1	LIVING/DINING	35.914	3.591	W1	10.800
2	BEDROOM-1	13.374	1.337	W3	5.250
3	BEDROOM-2	14.431	1.443	W3	5.250
4	TOILET	3.726	0.373	SW	0.900
5	MASTER BEDROOM	15.466	1.547	W2	5.873
6	M/TOILET	3.723	0.372	SW	0.900
7	KITCHEN & UTILITY	11.041	1.104	W4	1.350
8	COMMON TOILET	3.362	0.336	SW	0.900
4 BHK FLAT					
SR.NO.	ROOM	CARPET AREA	REQ. OPENING G 1/10	OPENING G TYPE	VENTILATION AREA PROVIDED
1	LIVING/DINING	43.766	4.377	W1	10.800
2	BEDROOM-1	14.463	1.446	W3	5.250
3	TOILET	3.726	0.373	SW	0.900
4	BEDROOM-2	14.534	1.453	W3	5.250
5	TOILET	3.726	0.373	SW	0.900
6	BEDROOM-3	11.274	1.127	W3	5.250
7	MASTER BEDROOM	18.707	1.871	W2	5.873
8	M/TOILET	4.679	0.468	SW	0.900
9	KITCHEN & UTILITY	12.259	1.226	W4	1.350
10	TOILET	3.362	0.336	SW	0.900
2 BHK FLAT					
SR.NO.	ROOM	CARPET AREA	REQ. OPENING G 1/10	OPENING G TYPE	VENTILATION AREA PROVIDED
1	LIVING/DINING	29.887	2.989	W1	10.800
2	BEDROOM-1	13.374	1.337	W3	5.250
3	MASTER BEDROOM	18.656	1.866	W2	5.873
4	M/TOILET	3.726	0.373	SW	0.900
5	KITCHEN & UTILITY	11.048	1.105	W4	1.350
6	COMMON TOILET	3.362	0.336	SW	0.900

LIGHT/VENTILATION STATEMENT					
3 BRK FLAT					
SR.NO.	ROOM	CARPET AREA	REQ. OPENING G 1/10	OPENING G TYPE	VENTILATION AREA PROVIDED
1	LIVING/DINING	35.914	3.591	W1	10.800
2	BEDROOM-1	13.376	1.337	W3	5.250
3	BEDROOM-2	14.431	1.443	W3	5.250
4	TOILET	3.726	0.373	SW	0.900
5	MASTER BEDROOM	15.466	1.547	W2	5.873
6	M TOILET	3.723	0.372	SW	0.900
7	KITCHEN & UTILITY	11.041	1.104	W4	1.350
8	COMMON TOILET	3.362	0.336	SW	0.900
4 BRK FLAT					
SR.NO.	ROOM	CARPET AREA	REQ. OPENING G 1/10	OPENING G TYPE	VENTILATION AREA PROVIDED
1	LIVING/DINING	43.796	4.377	W1	10.800
2	BEDROOM-1	14.463	1.446	W3	5.250
3	TOILET	3.726	0.373	SW	0.900
4	BEDROOM-2	14.934	1.493	W3	5.250
5	TOILET	3.726	0.373	SW	0.900
6	BEDROOM-3	11.274	1.127	W3	5.250
7	MASTER BEDROOM	18.707	1.871	W2	5.873
8	M TOILET	4.679	0.468	SW	0.900
9	KITCHEN & UTILITY	13.259	1.326	W4	1.350
10	TOILET	3.362	0.360	SW	0.900
2 BRK FLAT					
1	LIVING/DINING	29.887	2.989	W1	10.800
2	BEDROOM-1	13.374	1.337	W3	5.250
3	MASTER BEDROOM	18.656	1.866	W2	5.873
4	M TOILET	3.726	0.373	SW	0.900
5	KITCHEN & UTILITY	13.048	1.304	W4	1.350
6	COMMON TOILET	3.362	0.336	SW	0.900

MAYFLOWER					
6th, 11th, 16th, 21st, 26th, 31st & 36th REFUGEE FLOOR PLAN AREA CALCULATION					
1	BLOCK AREA				
	L	W	NOS.	AREA	
A	44.505	X	23.830	X	1 = 1060.554
TOTAL ADDITION =					1060.554
2	OUTER DEDUCTIONS				
D1	5.793	X	1.525	X	1 = 8.834
D2	5.015	X	4.630	X	1 = 23.219
D3	4.515	X	2.055	X	1 = 9.278
D4	0.826	X	8.725	X	1 = 7.198
D5	4.805	X	7.030	X	1 = 33.773
D6	1.965	X	5.780	X	1 = 11.358
D7	1.770	X	5.055	X	1 = 8.947
D8	1.830	X	1.545	X	1 = 2.827
D9	2.835	X	3.500	X	1 = 9.923
D10	2.685	X	1.805	X	1 = 4.846
D11	1.000	X	1.175	X	1 = 1.175
D12	1.725	X	2.175	X	1 = 3.752
D13	3.055	X	1.500	X	1 = 4.583
D14	0.268	X	1.525	X	2 = 0.817
D15	3.980	X	0.995	X	2 = 7.920
D16	0.880	X	1.750	X	2 = 3.080
D17	4.250	X	0.075	X	2 = 0.638
D18	1.390	X	1.750	X	2 = 4.865
D19	2.350	X	1.750	X	2 = 8.225
D19A	0.740	X	2.475	X	2 = 1.510
D19B	0.740	X	2.475	X	2 = 3.663
D20	3.065	X	4.310	X	1 = 13.210
D21	2.473	X	1.525	X	1 = 3.771
D22	1.545	X	0.480	X	1 = 0.742
D23	2.205	X	10.025	X	1 = 22.106
D24	1.895	X	10.620	X	1 = 20.125
D25	0.850	X	1.445	X	1 = 1.218
D26	1.005	X	7.330	X	1 = 7.367
D27	0.850	X	6.105	X	1 = 5.189
D28	0.875	X	4.880	X	1 = 4.270
D29	0.850	X	4.205	X	1 = 3.574
D30	2.205	X	3.530	X	1 = 7.784
D31	1.545	X	0.480	X	1 = 0.742
D32	2.368	X	1.905	X	1 = 4.511
D33	2.425	X	0.380	X	1 = 0.922
D34	0.373	X	1.905	X	1 = 0.711
D35	3.980	X	1.375	X	1 = 5.473
D36	0.880	X	2.130	X	1 = 1.874
D37	4.250	X	0.455	X	1 = 1.934

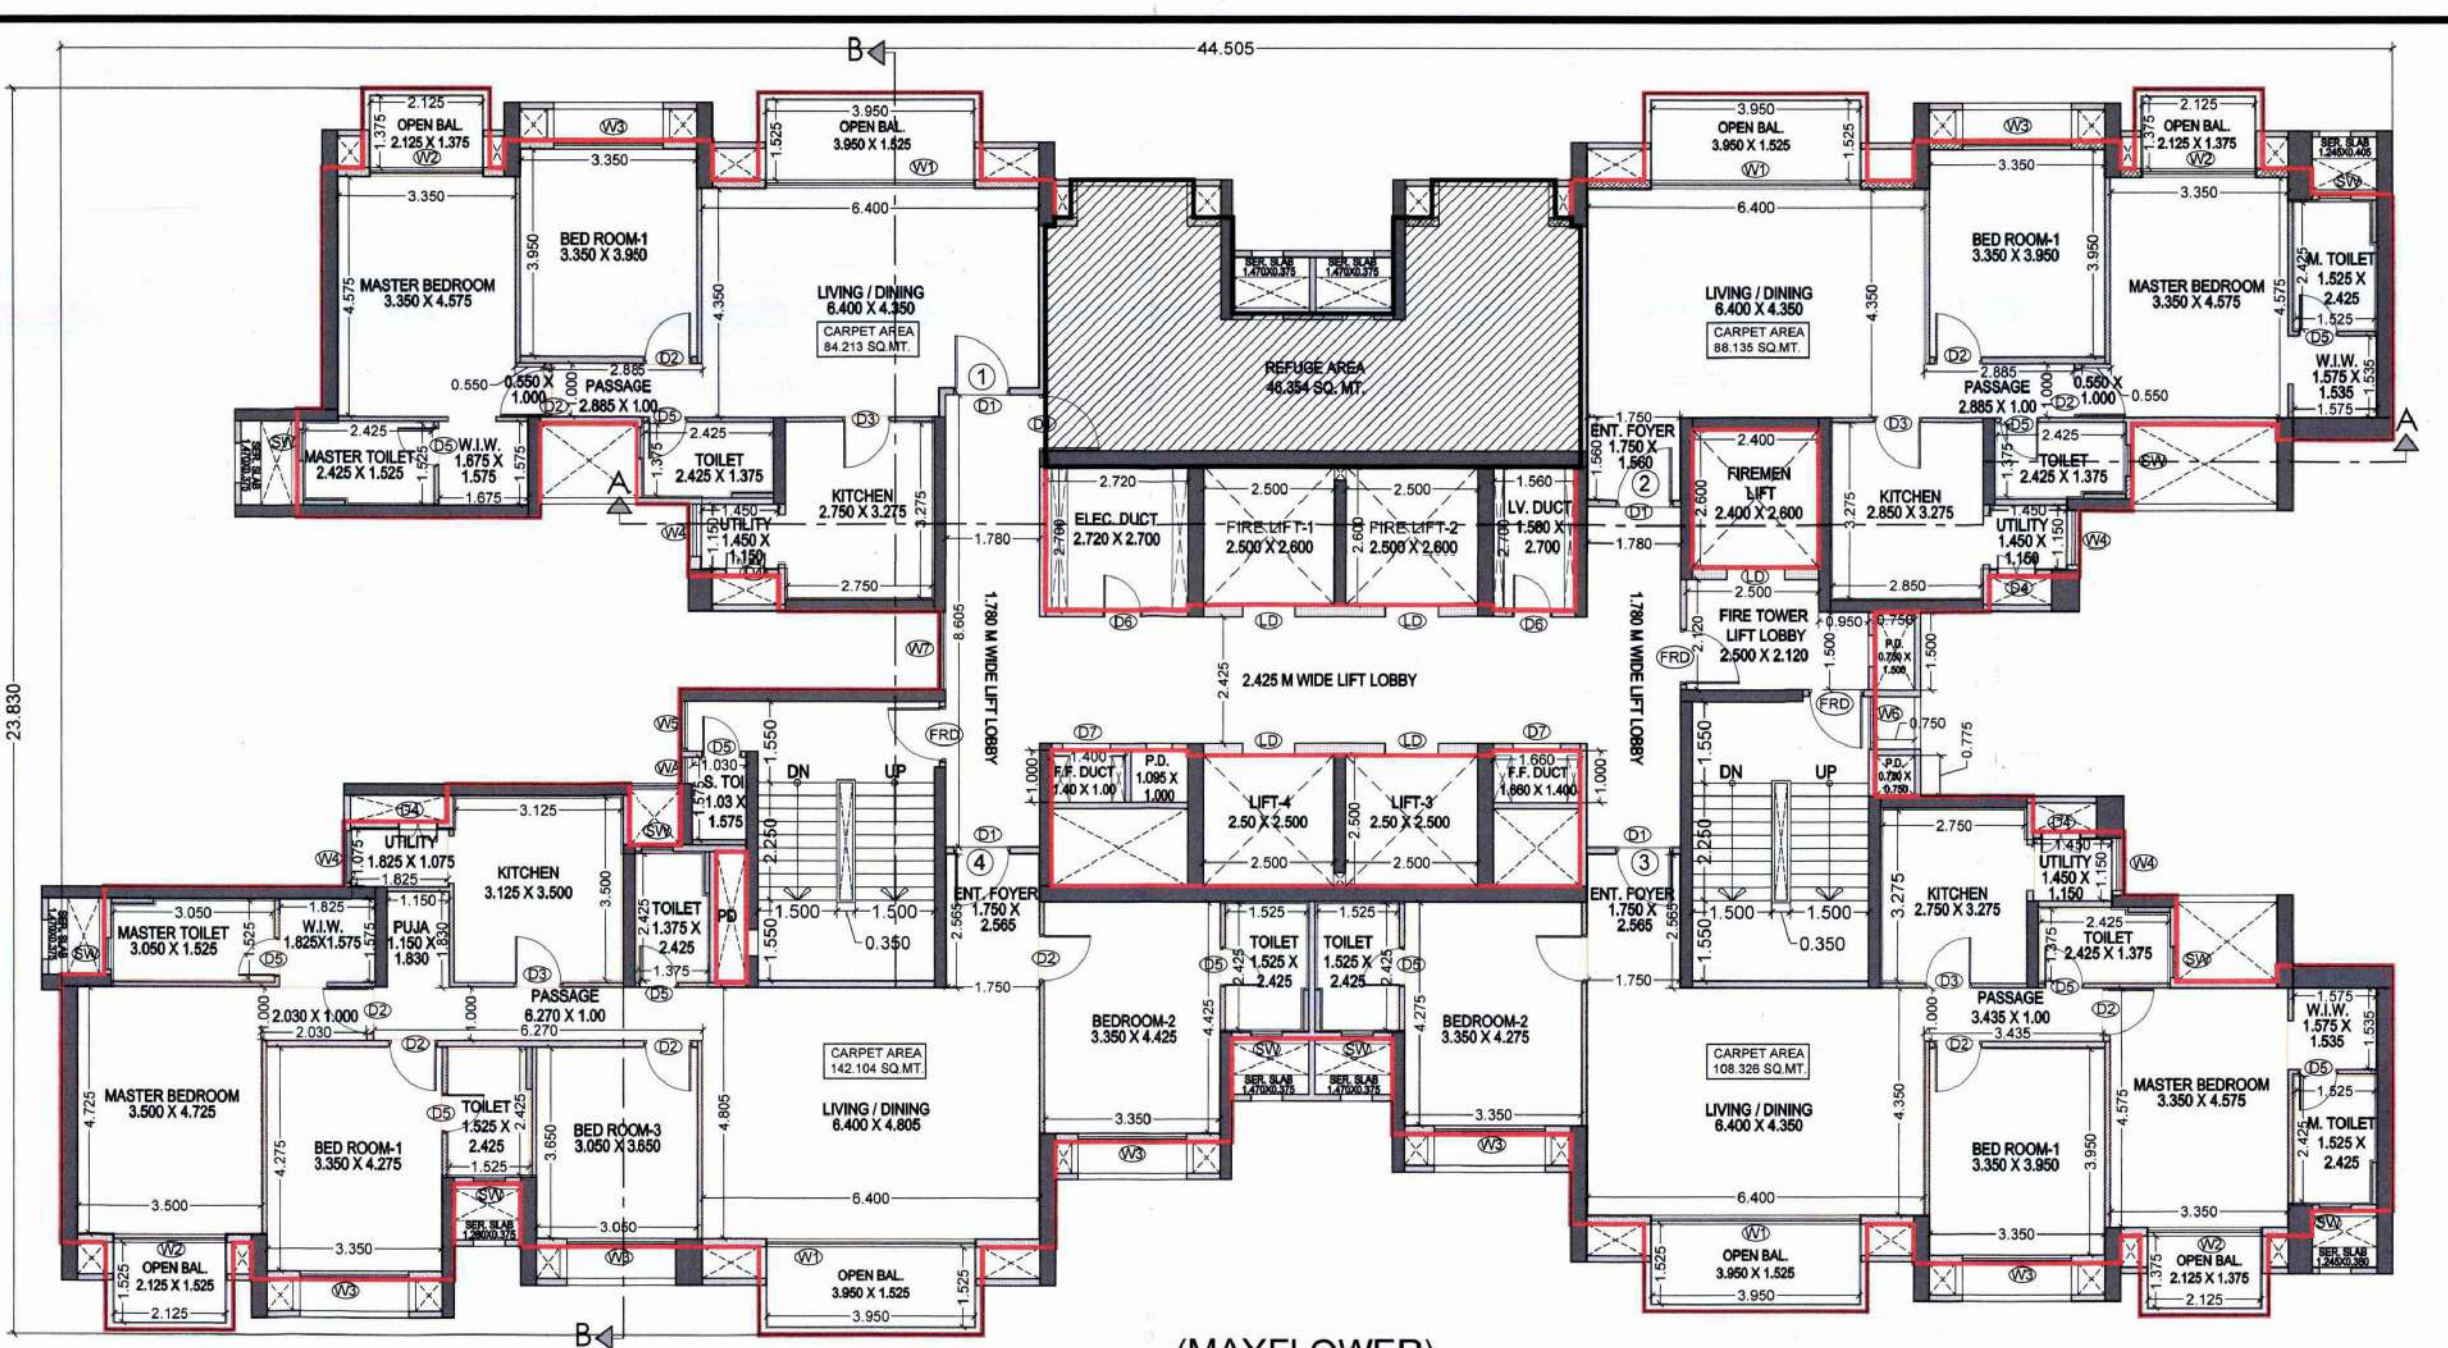

(MAYFLOWER)
6th, 11th, 16th, 21st, 26th, 31st & 36th REFUGEE FLOOR PLAN
SCALE: 1:100

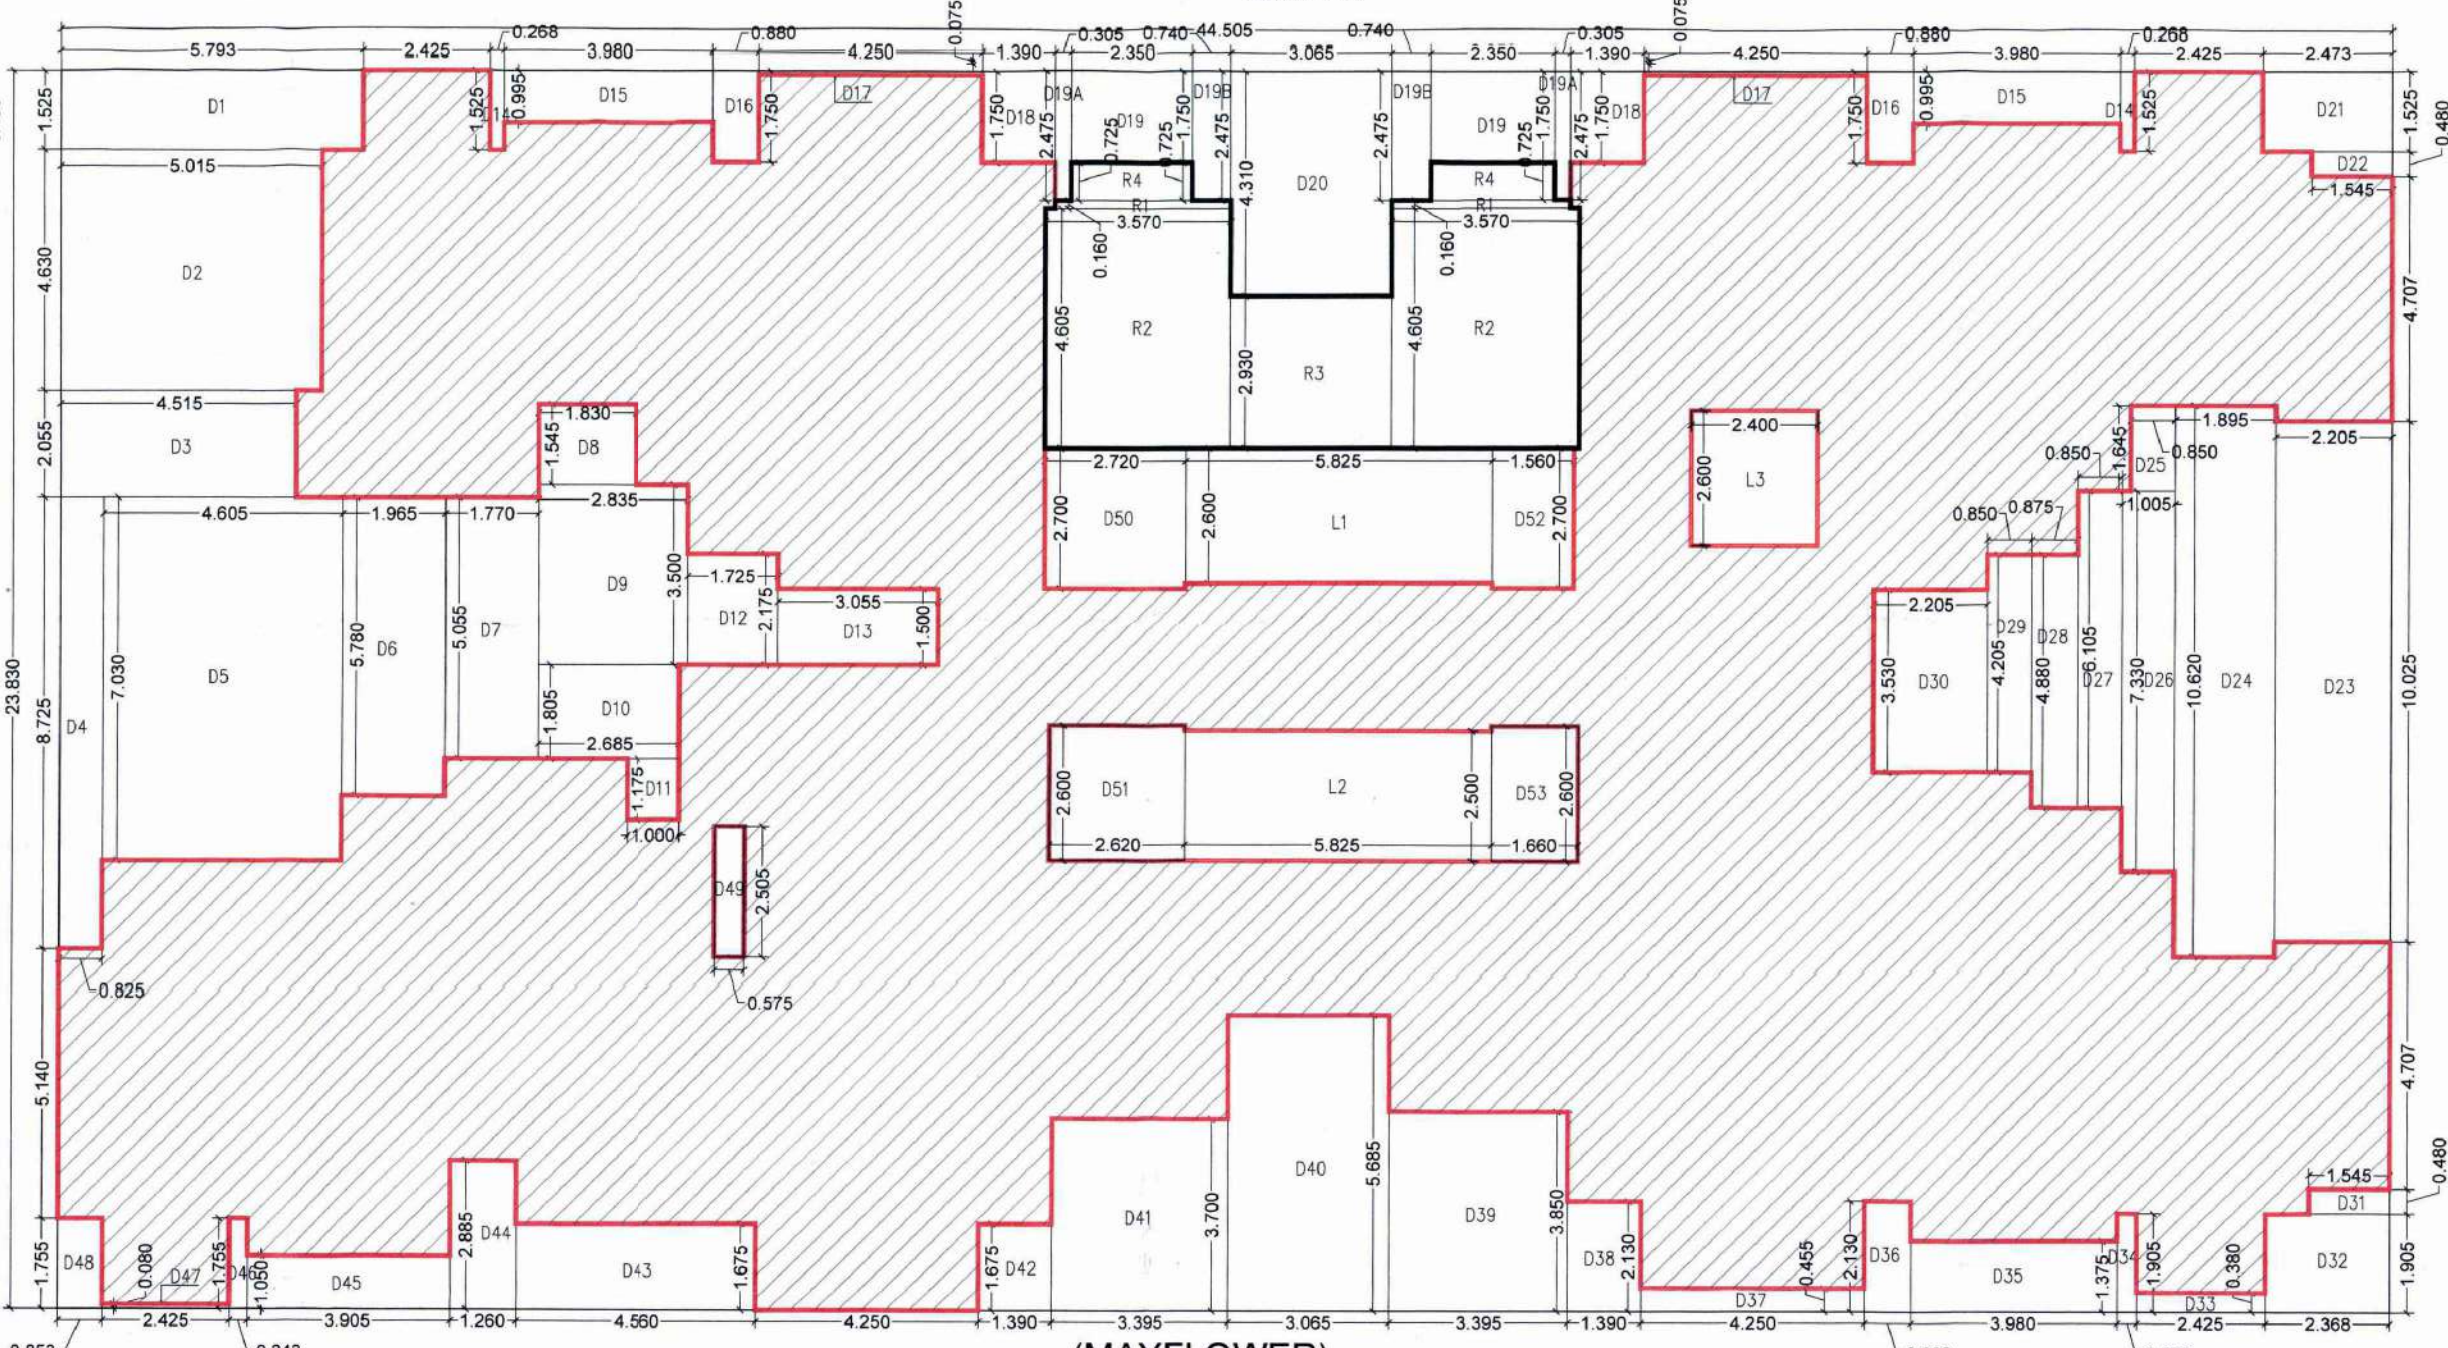

(MAYFLOWER)
6th, 11th, 16th, 21st, 26th, 31st & 36th REFUGEE FLOOR PLAN
AREA DIAGRAM
SCALE: 1:100

MAYFLOWER					
6th, 11th, 16th, 21st, 26th, 31st & 36th REFUGEE FLOOR PLAN AREA CALCULATION					
1	BLOCK AREA				
	L	W	NOS.	AREA	
A	44.505	X	23.830	X	1 = 1060.554
TOTAL ADDITION =					1060.554
2	OUTER DEDUCTIONS				
D1	5.793	X	1.525	X	1 = 8.834
D2	5.015	X	4.630	X	1 = 23.219
D3	4.515	X	2.055	X	1 = 9.278
D4	0.826	X	8.725	X	1 = 7.198
D5	4.805	X	7.030	X	1 = 33.773
D6	1.965	X	5.780	X	1 = 11.358
D7	1.770	X	5.055	X	1 = 8.947
D8	1.830	X	1.545	X	1 = 2.827
D9	2.835	X	3.500	X	1 = 9.923
D10	2.685	X	1.805	X	1 = 4.846
D11	1.000	X	1.175	X	1 = 1.175
D12	1.725	X	2.175	X	1 = 3.752
D13	3.055	X	1.500	X	1 = 4.583
D14	0.268	X	1.525	X	2 = 0.817
D15	3.980	X	0.995	X	2 = 7.920
D16	0.880	X	1.750	X	2 = 3.080
D17	4.250	X	0.075	X	2 = 0.638
D18	1.390	X	1.750	X	2 = 4.865
D19	2.350	X	1.750	X	2 = 8.225
D19A	0.740	X	2.475	X	2 = 1.510
D19B	0.740	X	2.475	X	2 = 3.663
D20	3.065	X	4.310	X	1 = 13.210
D21	2.473	X	1.525	X	1 = 3.771
D22	1.545	X	0.480	X	1 = 0.742
D23	2.205	X	10.025	X	1 = 22.106
D24	1.895	X	10.620	X	1 = 20.125
D25	0.850	X	1.445	X	1 = 1.218
D26	1.005	X	7.330	X	1 = 7.367
D27	0.850	X	6.105	X	1 = 5.189
D28	0.875	X	4.880	X	1 = 4.270
D29	0.850	X	4.205	X	1 = 3.574
D30	2.205	X	3.530	X	1 = 7.784
D31	1.545	X	0.480	X	1 = 0.742
D32	2.368	X	1.905	X	1 = 4.511
D33	2.425	X	0.380	X	1 = 0.922
D34	0.373	X	1.905	X	1 = 0.711
D35	3.980	X	1.375	X	1 = 5.473
D36	0.880	X	2.130	X	1 = 1.874
D37	4.250	X	0.455	X	1 = 1.934

MAYFLOWER					
6th, 11th, 16th, 21st, 26th, 31st & 36th REFUGEE FLOOR PLAN AREA CALCULATION					
1	BLOCK AREA				
	L	W	NOS.	AREA	
D38	1.300	2.130	X	1 =	2.961
D39	3.395	3.850	X	1 =	13.071
D40	3.065	5.165	X	1 =	17.425
D41	3.395	3.730	X	1 =	12.572
D42	3.390	1.675	X	1 =	2.328
D43	4.560	1.675	X	1 =	7.633
D44	1.260	2.885	X	1 =	3.635
D45	3.905	1.750	X	1 =	6.105
D46	3.395	1.735	X	1 =	6.062
D47	2.425	0.080	X	1 =	0.194
D48	0.825	1.750	X	1 =	1.497
TOTAL				330.744	
3	BLDG. OUTER PROFILE AREA (1 - 2)				779.810
4 INTERNAL VIDE / DUCTS DEDUCTIONS					
D49	0.575	2.505	X	1 =	1.440
D50	2.720	2.700	X	1 =	7.344
D51	2.620	2.600	X	1 =	6.812
D52	1.660	2.700	X	1 =	4.212
D53	1.660	2.600	X	1 =	4.316
TOTAL				24.124	
5	BLDG. AREA (3-4)				705.685
6 LIFT AREA DEDUCTION					
L1	5.825	2.500	X	1 =	15.145
L2	8.825	2.600	X	1 =	14.563
L3	2.400	2.600	X	1 =	6.240
TOTAL				35.948	
7 REFUGEE AREA DEDUCTION					
R1	3.395	0.160	X	2 =	1.086
R2	3.375	4.605	X	2 =	32.880
R3	3.065	2.190	X	1 =	8.980
R4	2.365	0.975	X	2 =	3.408
TOTAL				46.354	
8	TOTAL GROSS AREA (5-6-7)				623.384