
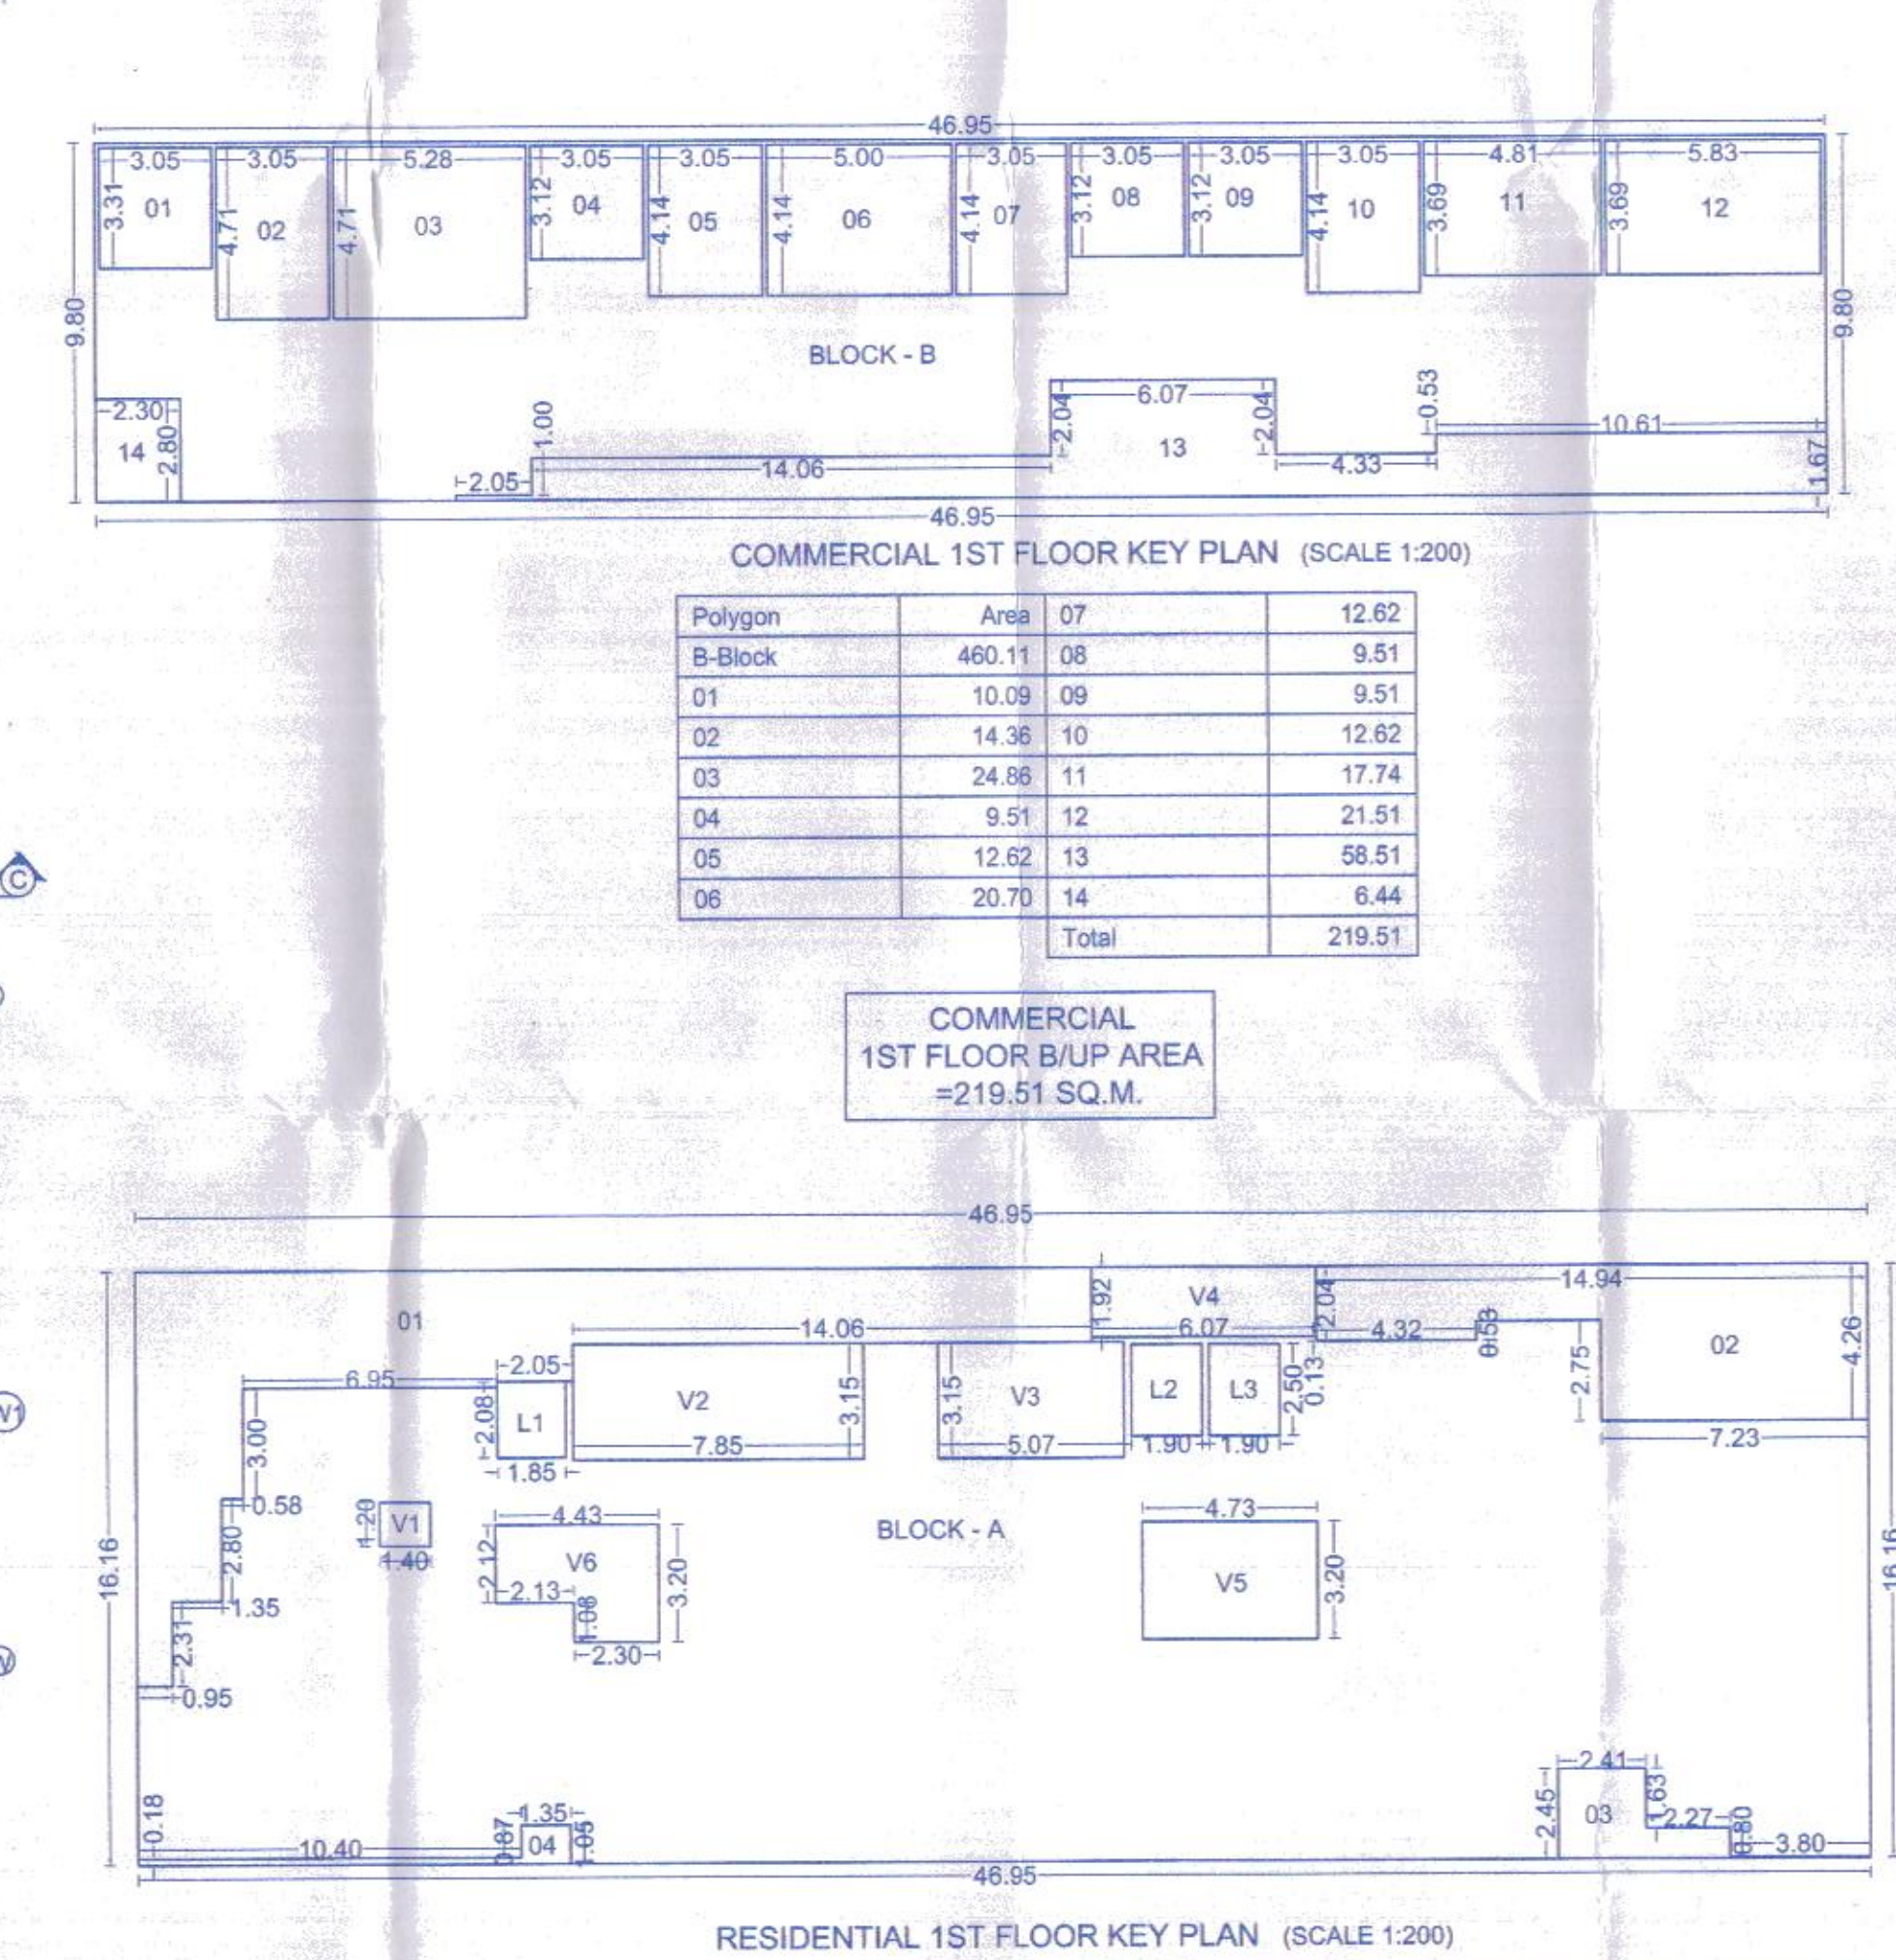
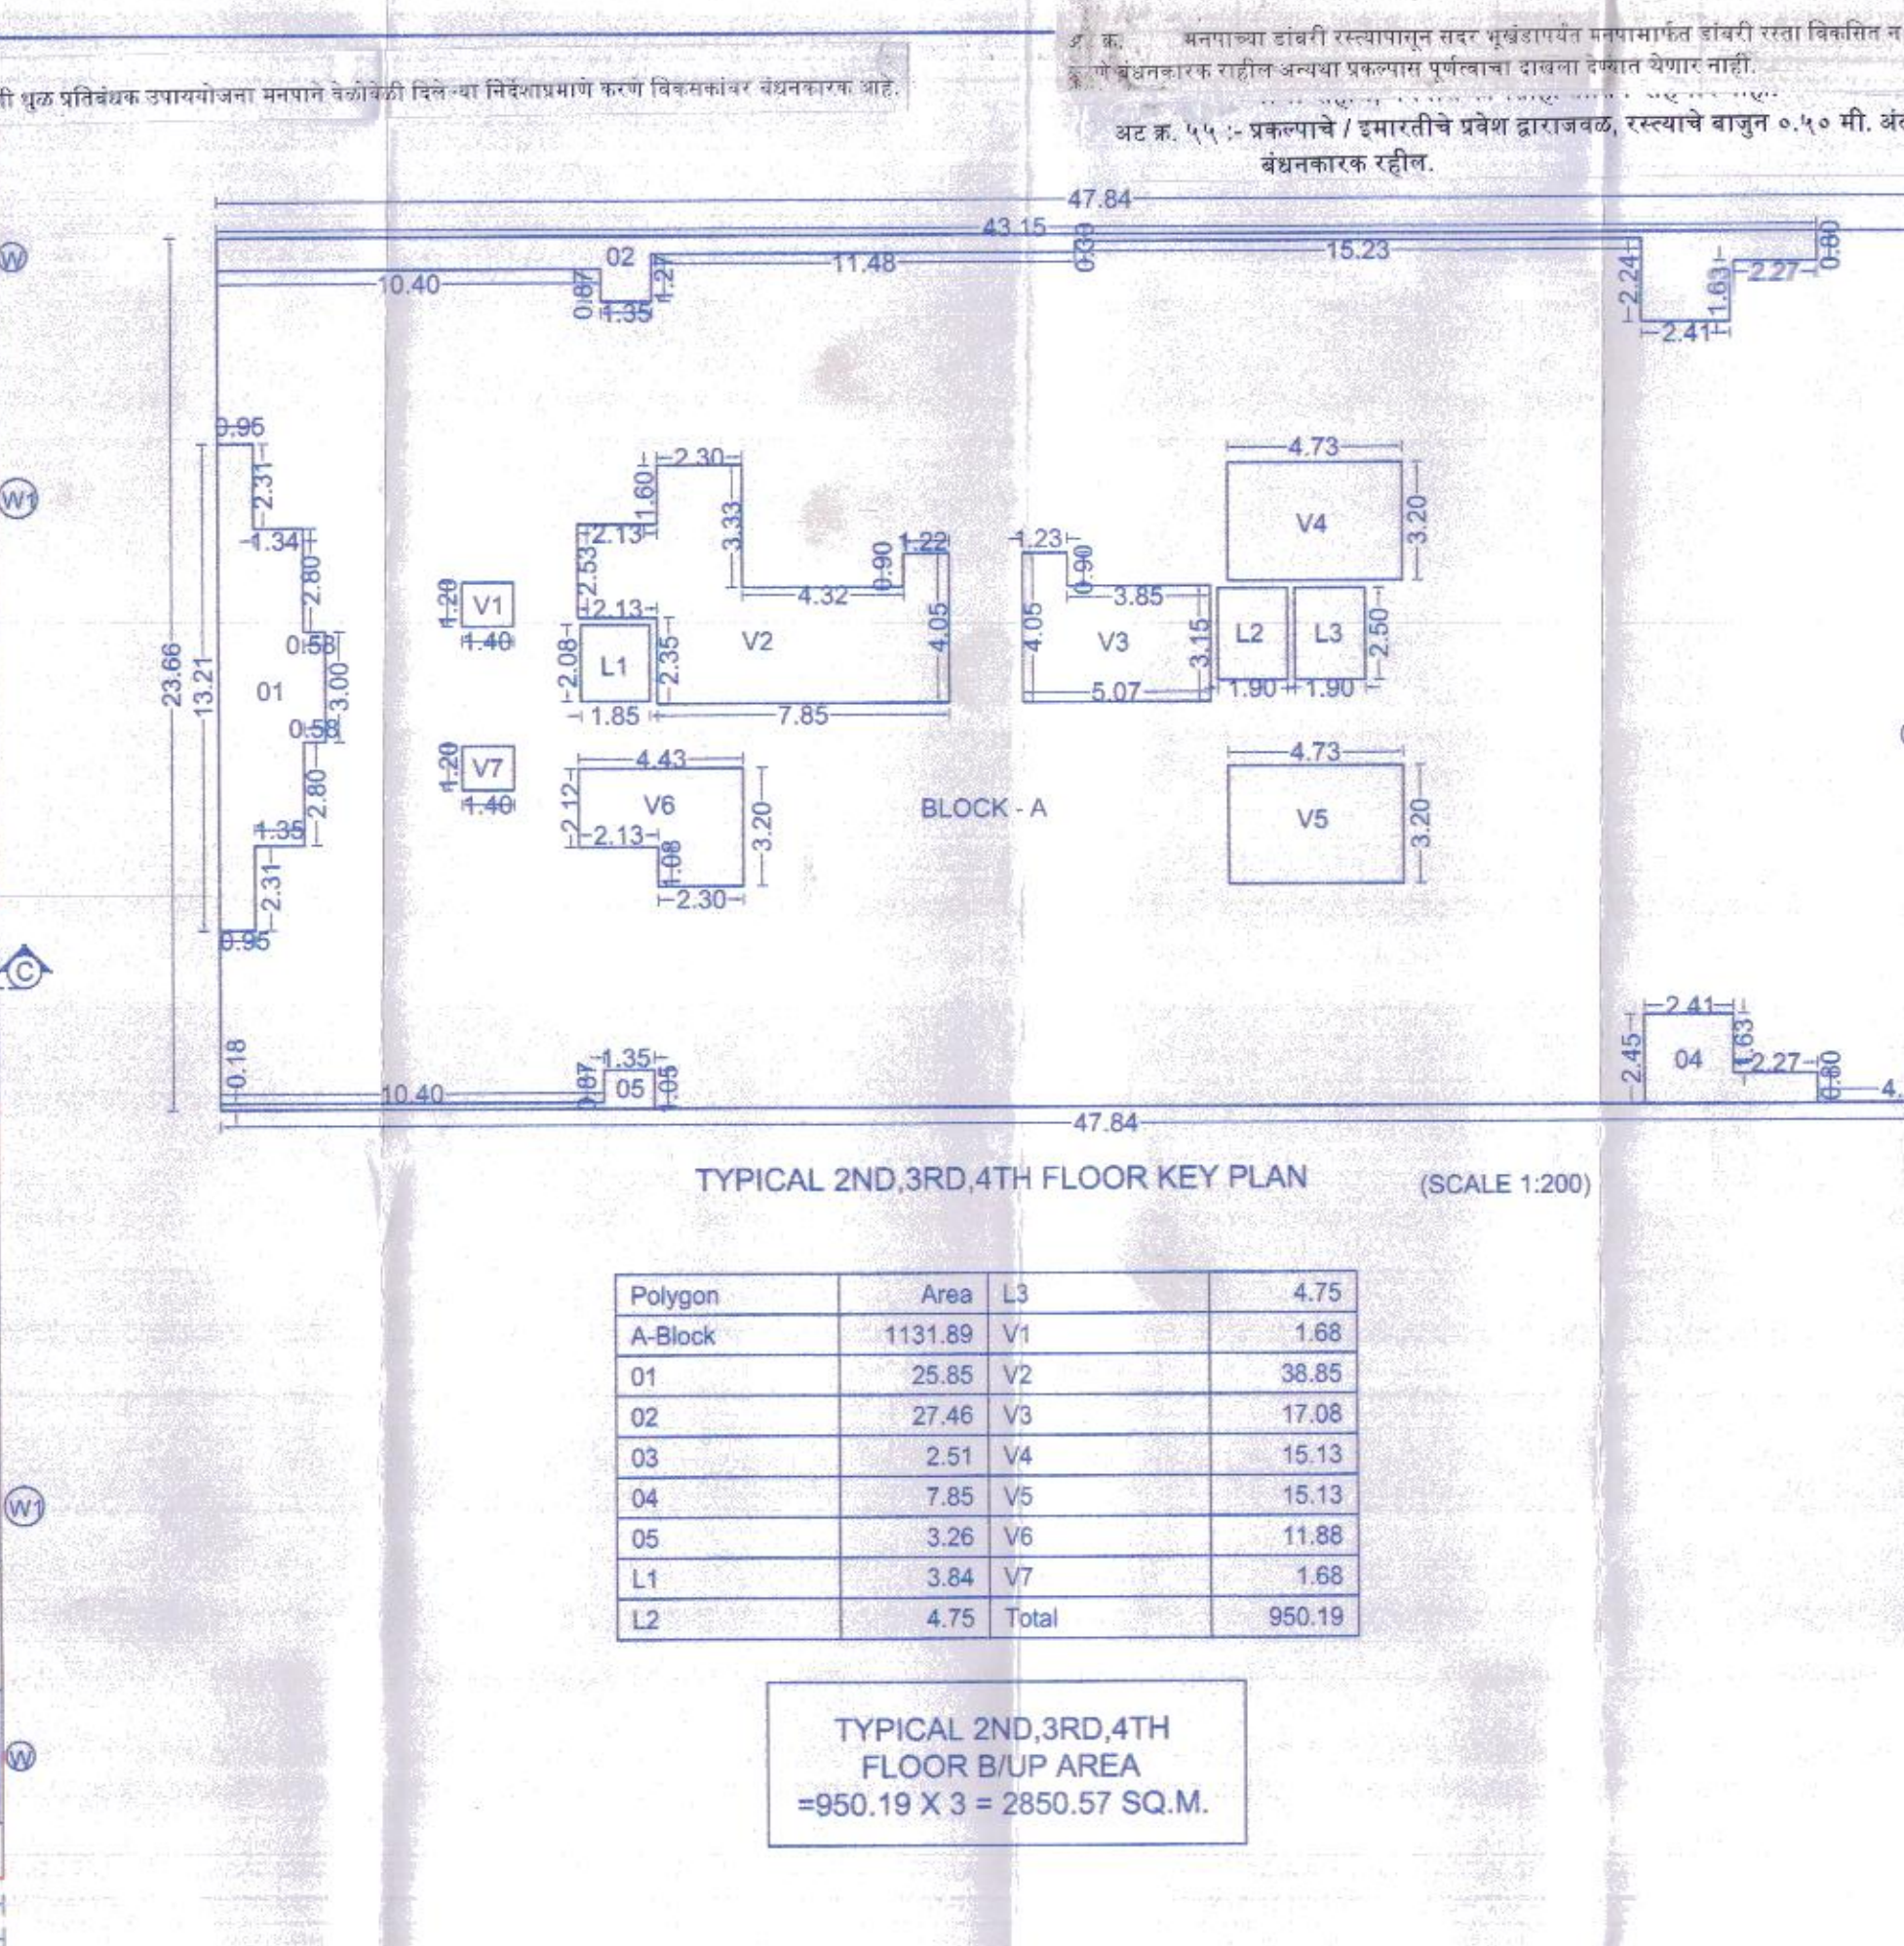
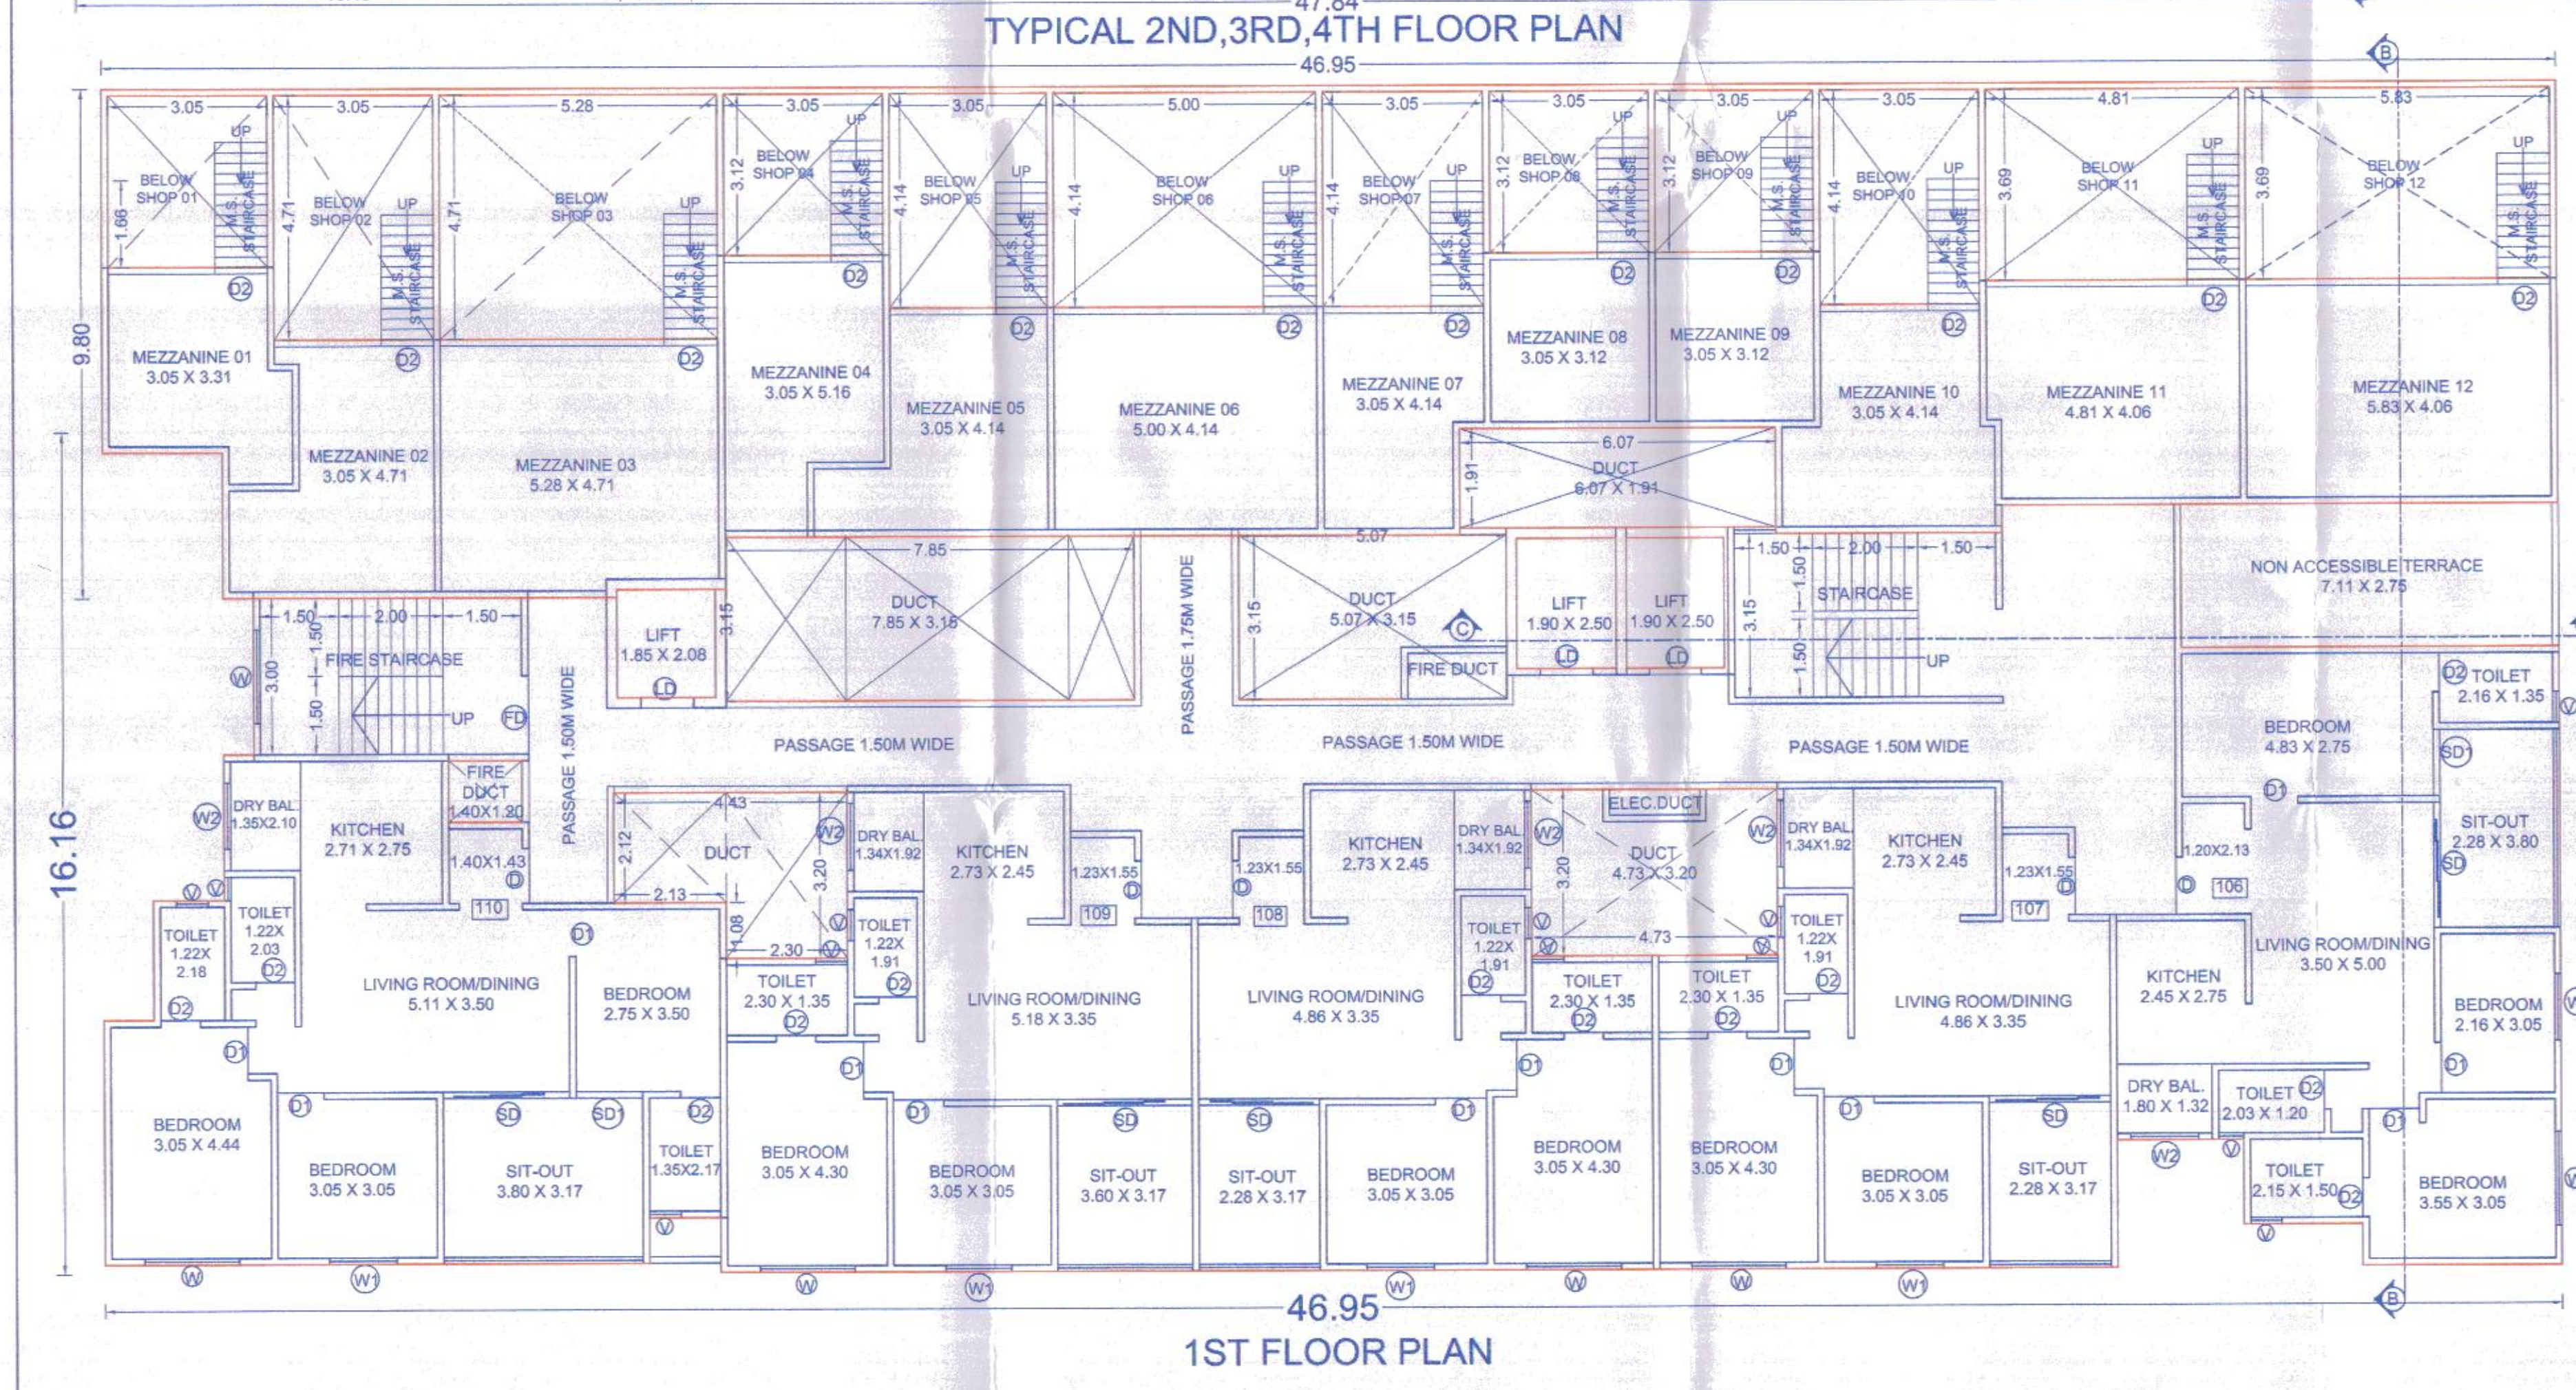


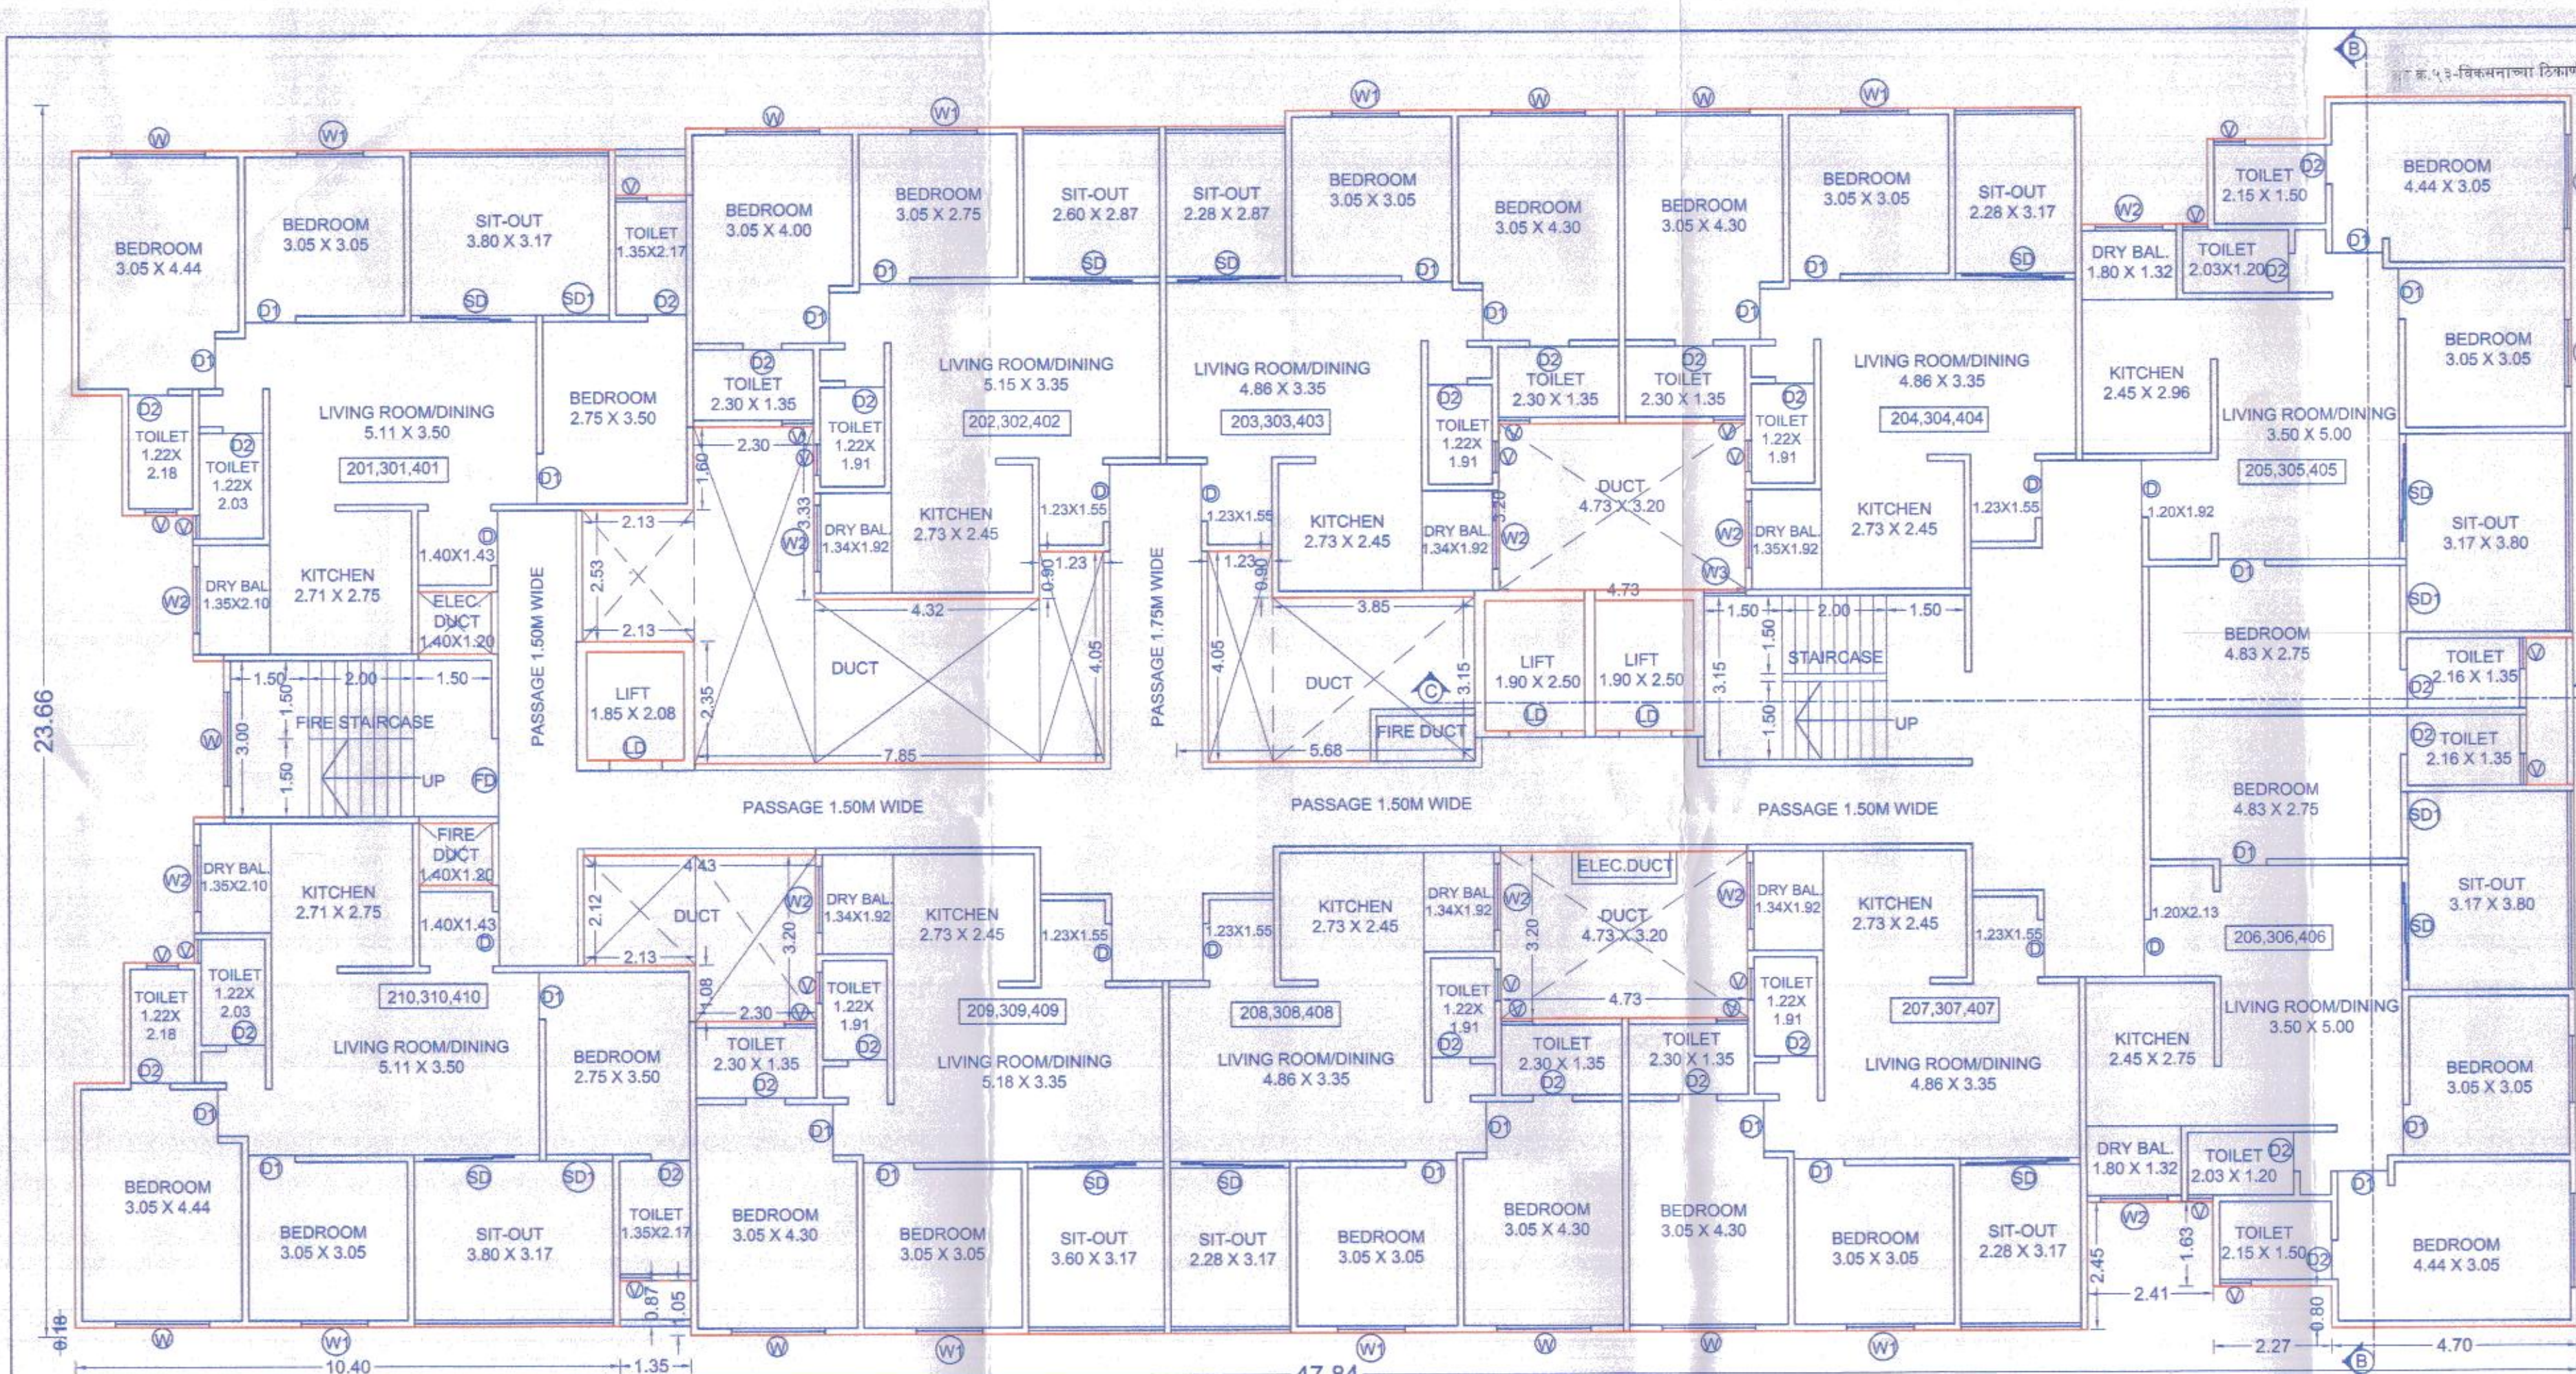

STAMP OF APPROVAL

1ST FLOOR PLAN
TYPICAL 2ND,3RD,4TH FLOOR PLAN

Sanctioned No. B.P./Dudulgaon/02/2024
Subject to conditions mentioned in the
Office Order No.
aven dated 02/01/2024
Date: 02/01/2024

O. C. Signed by
City Engineer

City Engineer
Building Permission Dept.
P.C.M.C., Pimpri, Pune-411018

AREA STATEMENT IN SQ.M						
S.NO.	FLAT NO.	TYPE	CARPET	DRY BALCONY	SIT-OUT	TOTAL
1.	201,301,401,501	3 BHK	68.99	2.77	11.50	87.08
2.	202,302,402,502	2 BHK	56.44	2.52	7.06	66.02
3.	203,303,403,503	2 BHK	57.19	2.52	6.19	65.90
4.	204,304,404,504	2 BHK	57.19	2.52	6.87	66.58
5.	205,305,405	3 BHK	77.05	2.34	11.50	90.89
6.	206,306,406	3 BHK	73.30	2.34	11.50	90.63
7.	207,307,407,507	2 BHK	51.82	2.52	6.87	66.58
8.	208,308,408,508	2 BHK	51.82	2.52	6.87	66.58
9.	209,309,409,509	2 BHK	52.93	2.52	7.84	68.66
10.	210,310,410,510	3 BHK	65.32	2.77	11.50	87.08
TOTAL			2297.85	96.68	327.80	2842.48

AREA STATEMENT IN SQ.M						
S.NO.	FLAT NO.	TYPE	CARPET	DRY BALCONY	SIT-OUT	TOTAL
1.	106	3 BHK	68.46	2.34	8.12	81.71
2.	107	2 BHK	51.82	2.52	6.87	66.58
3.	108	2 BHK	51.82	2.52	6.87	66.58
4.	109	2 BHK	52.93	2.52	7.84	68.66
5.	110	3 BHK	65.32	2.77	11.50	87.08
TOTAL			290.35	12.67	41.20	370.61

MANIK BUCHADE ARCHITECTS

KIMAYA HOUSE

Near 19 Grand West Society,
Birla Hospital Road,
Dange chowk , Thergaon, Pune-411033

Web site : www.kimayagroup.com
E-mail: info@mbarchitects.co.in
Ph.9552502704 , 8087518777

PROPOSED RESIDENTIAL COMPLEX ON S.NO. 99 (P)
NO. / F.P. NO. — OF VILLAGE-DUDULGAON

Owner (s) name and signature :-

M/S. SANKALP CREATION THROUGH
MR. RAHULKUMAR J. PATEL.

Date North Scale Drawn by Checked by Registration No. of
Architect/License no. of
Licensed Engineer /
Supervisor

30.10.2023 1:100 VRUSHALI AR. SHRADDHA Lic.No.CA/03/32518