


02/09




Rajesh
Santos
hkumar
Dholay
E.E.(B.P.) G/N WARD


Approved subject to condition mentioned approval letter
u/no.CHE/CTY/1421/G/N/337(NEW)

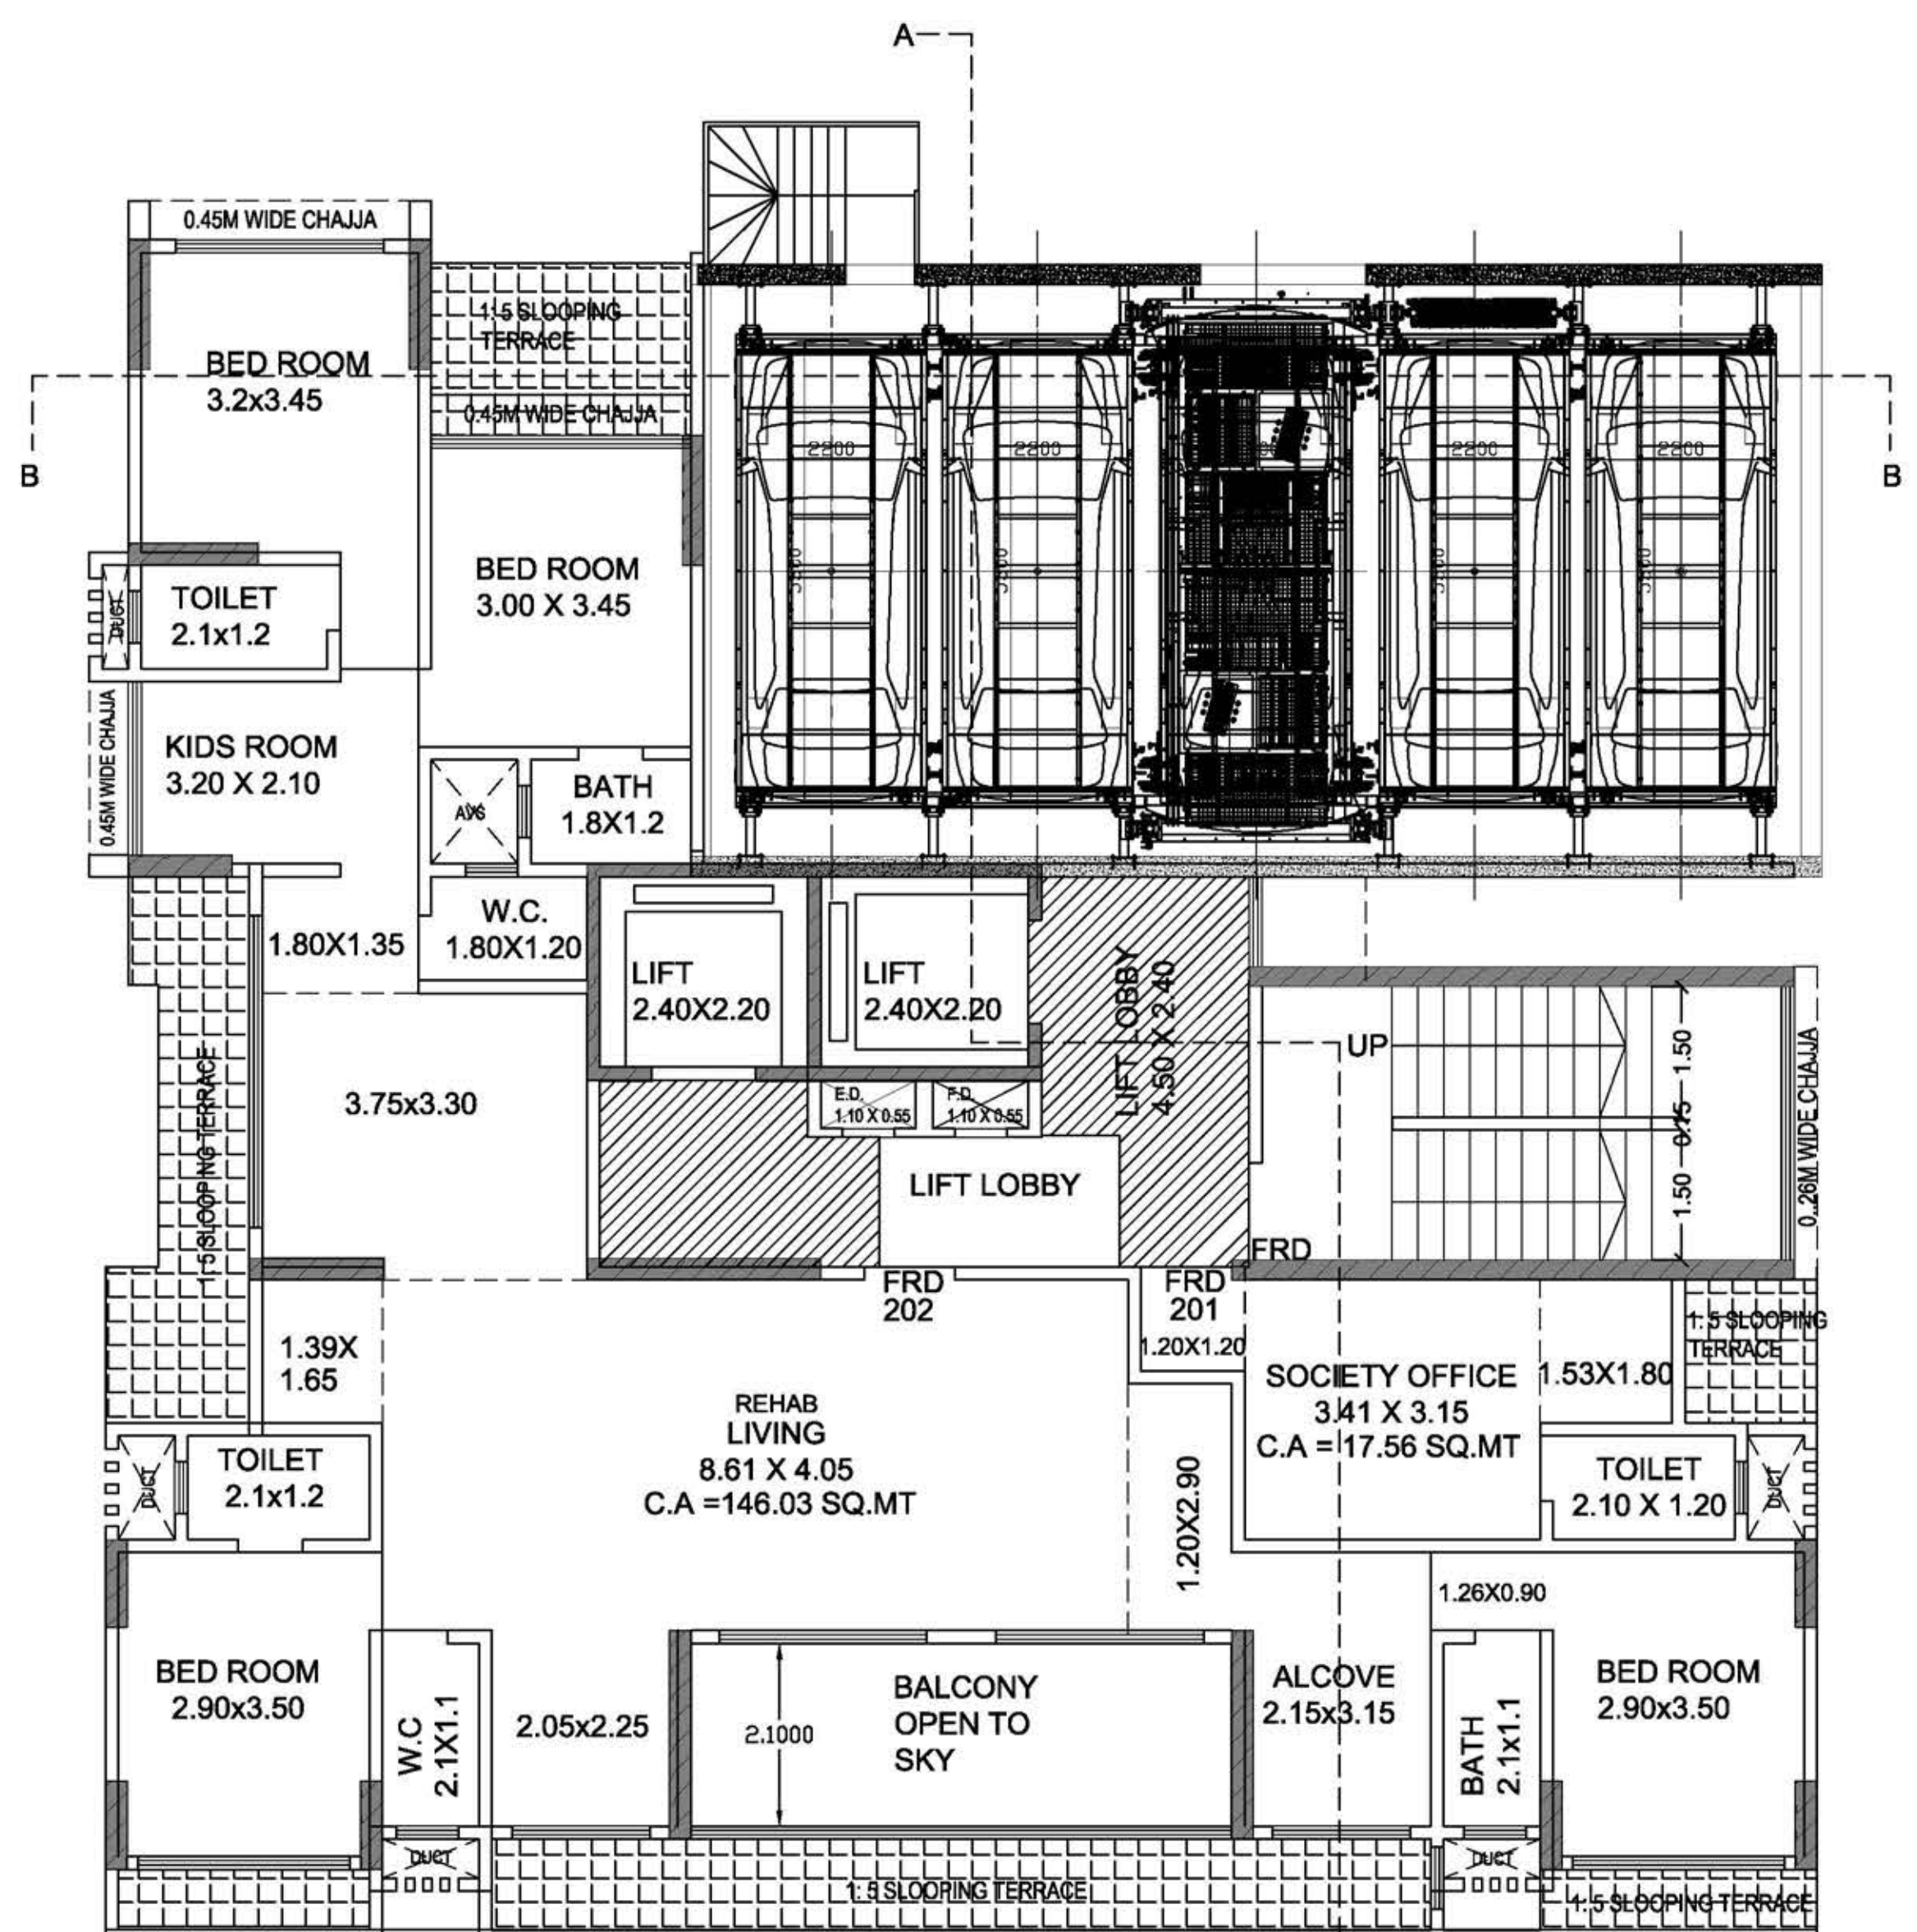


2ND FLOOR PLAN
SCALE 1:100

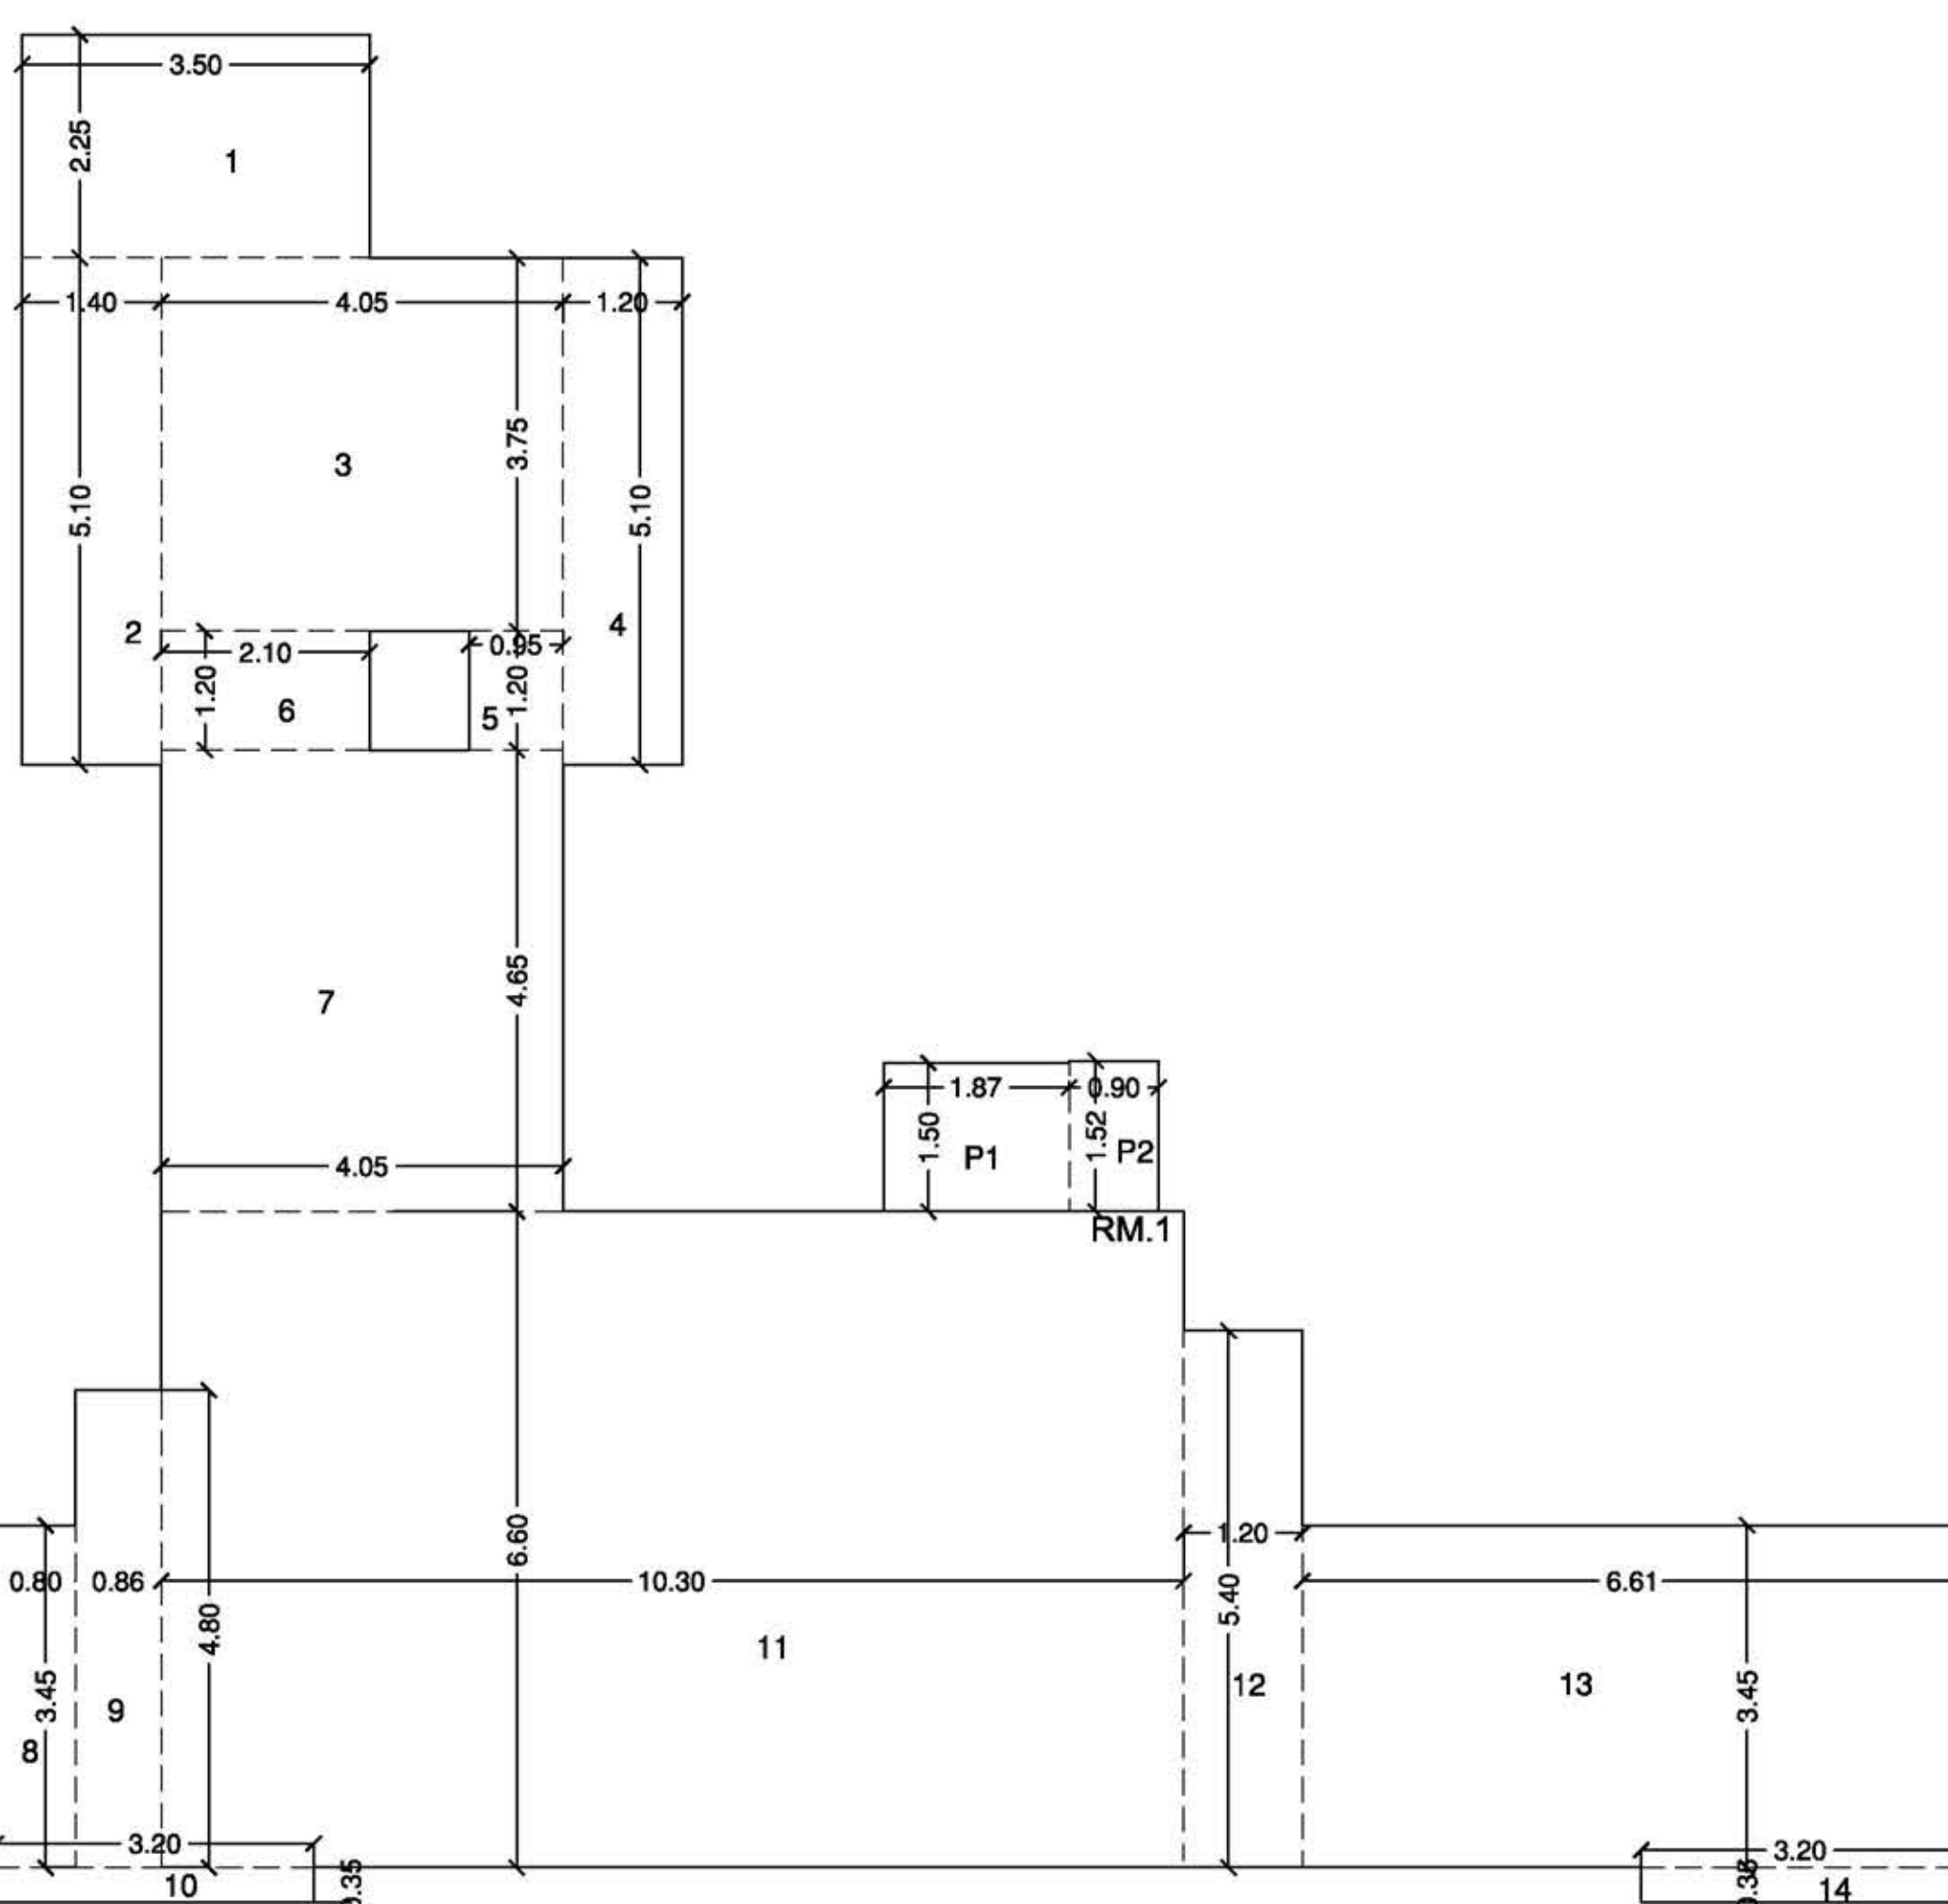

AREA DIAGRAM FOR 2ND FLOOR.
SCALE 1:100

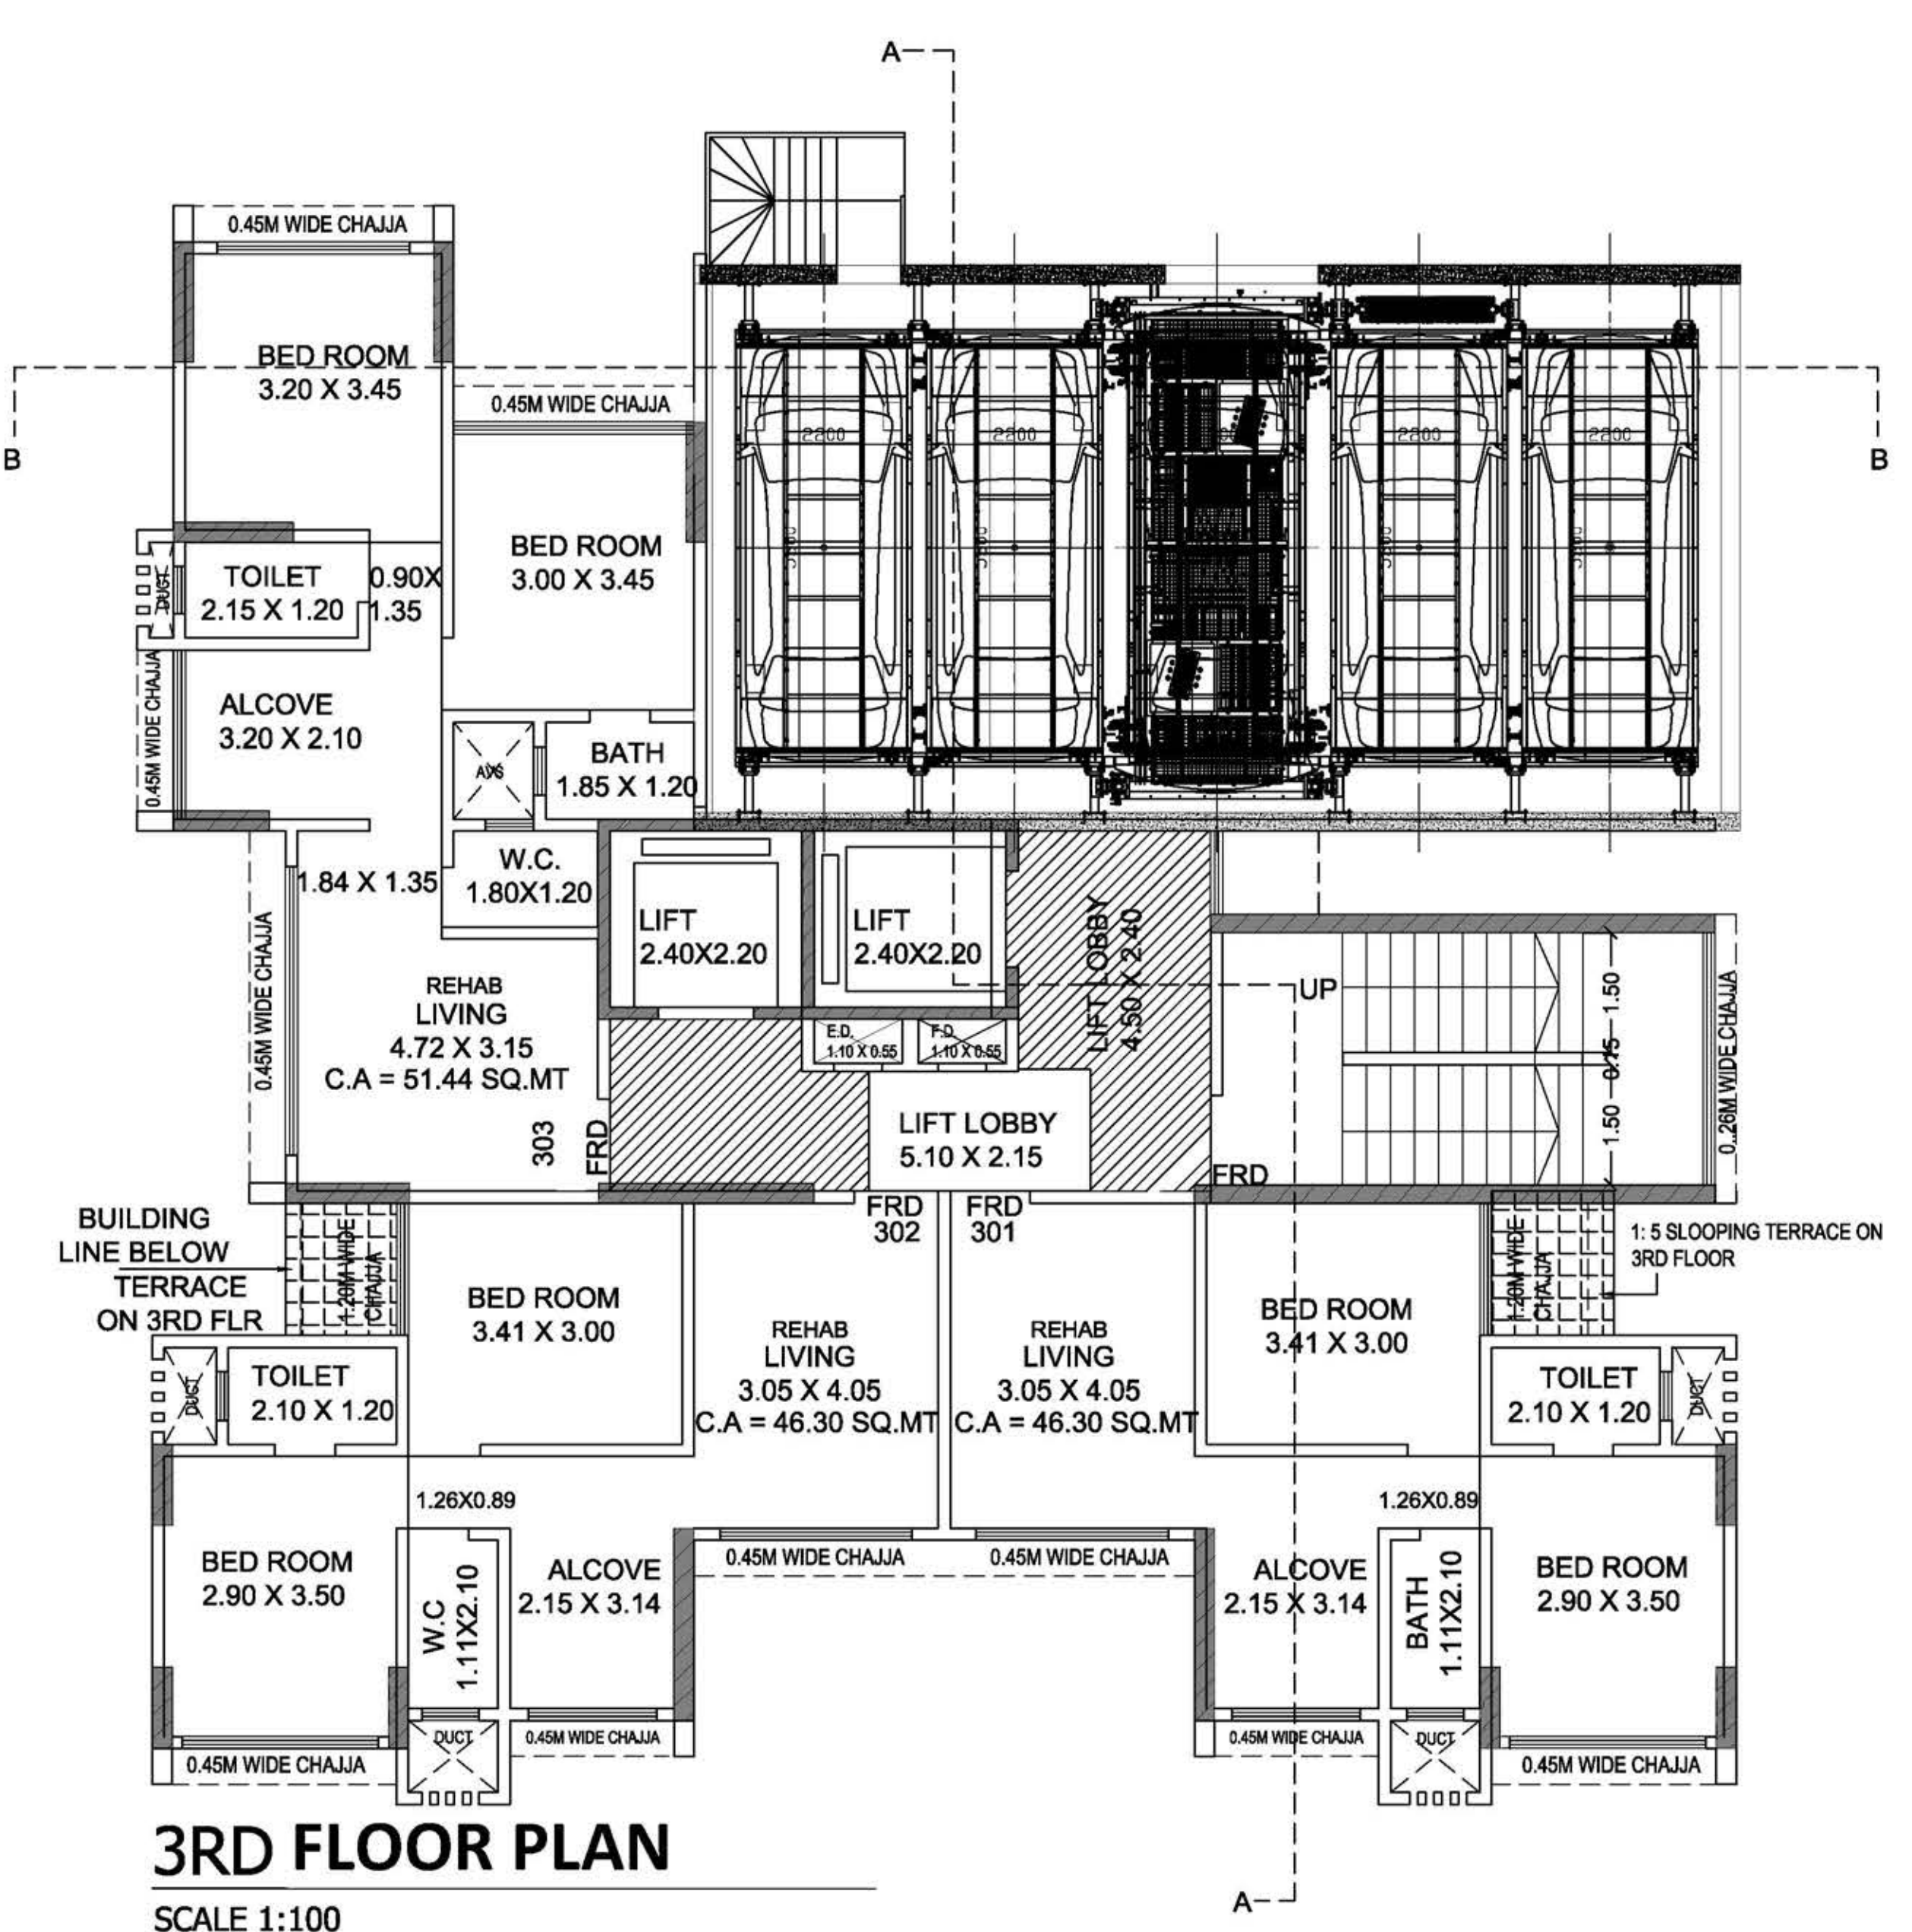

3RD FLOOR PLAN
SCALE 1:100

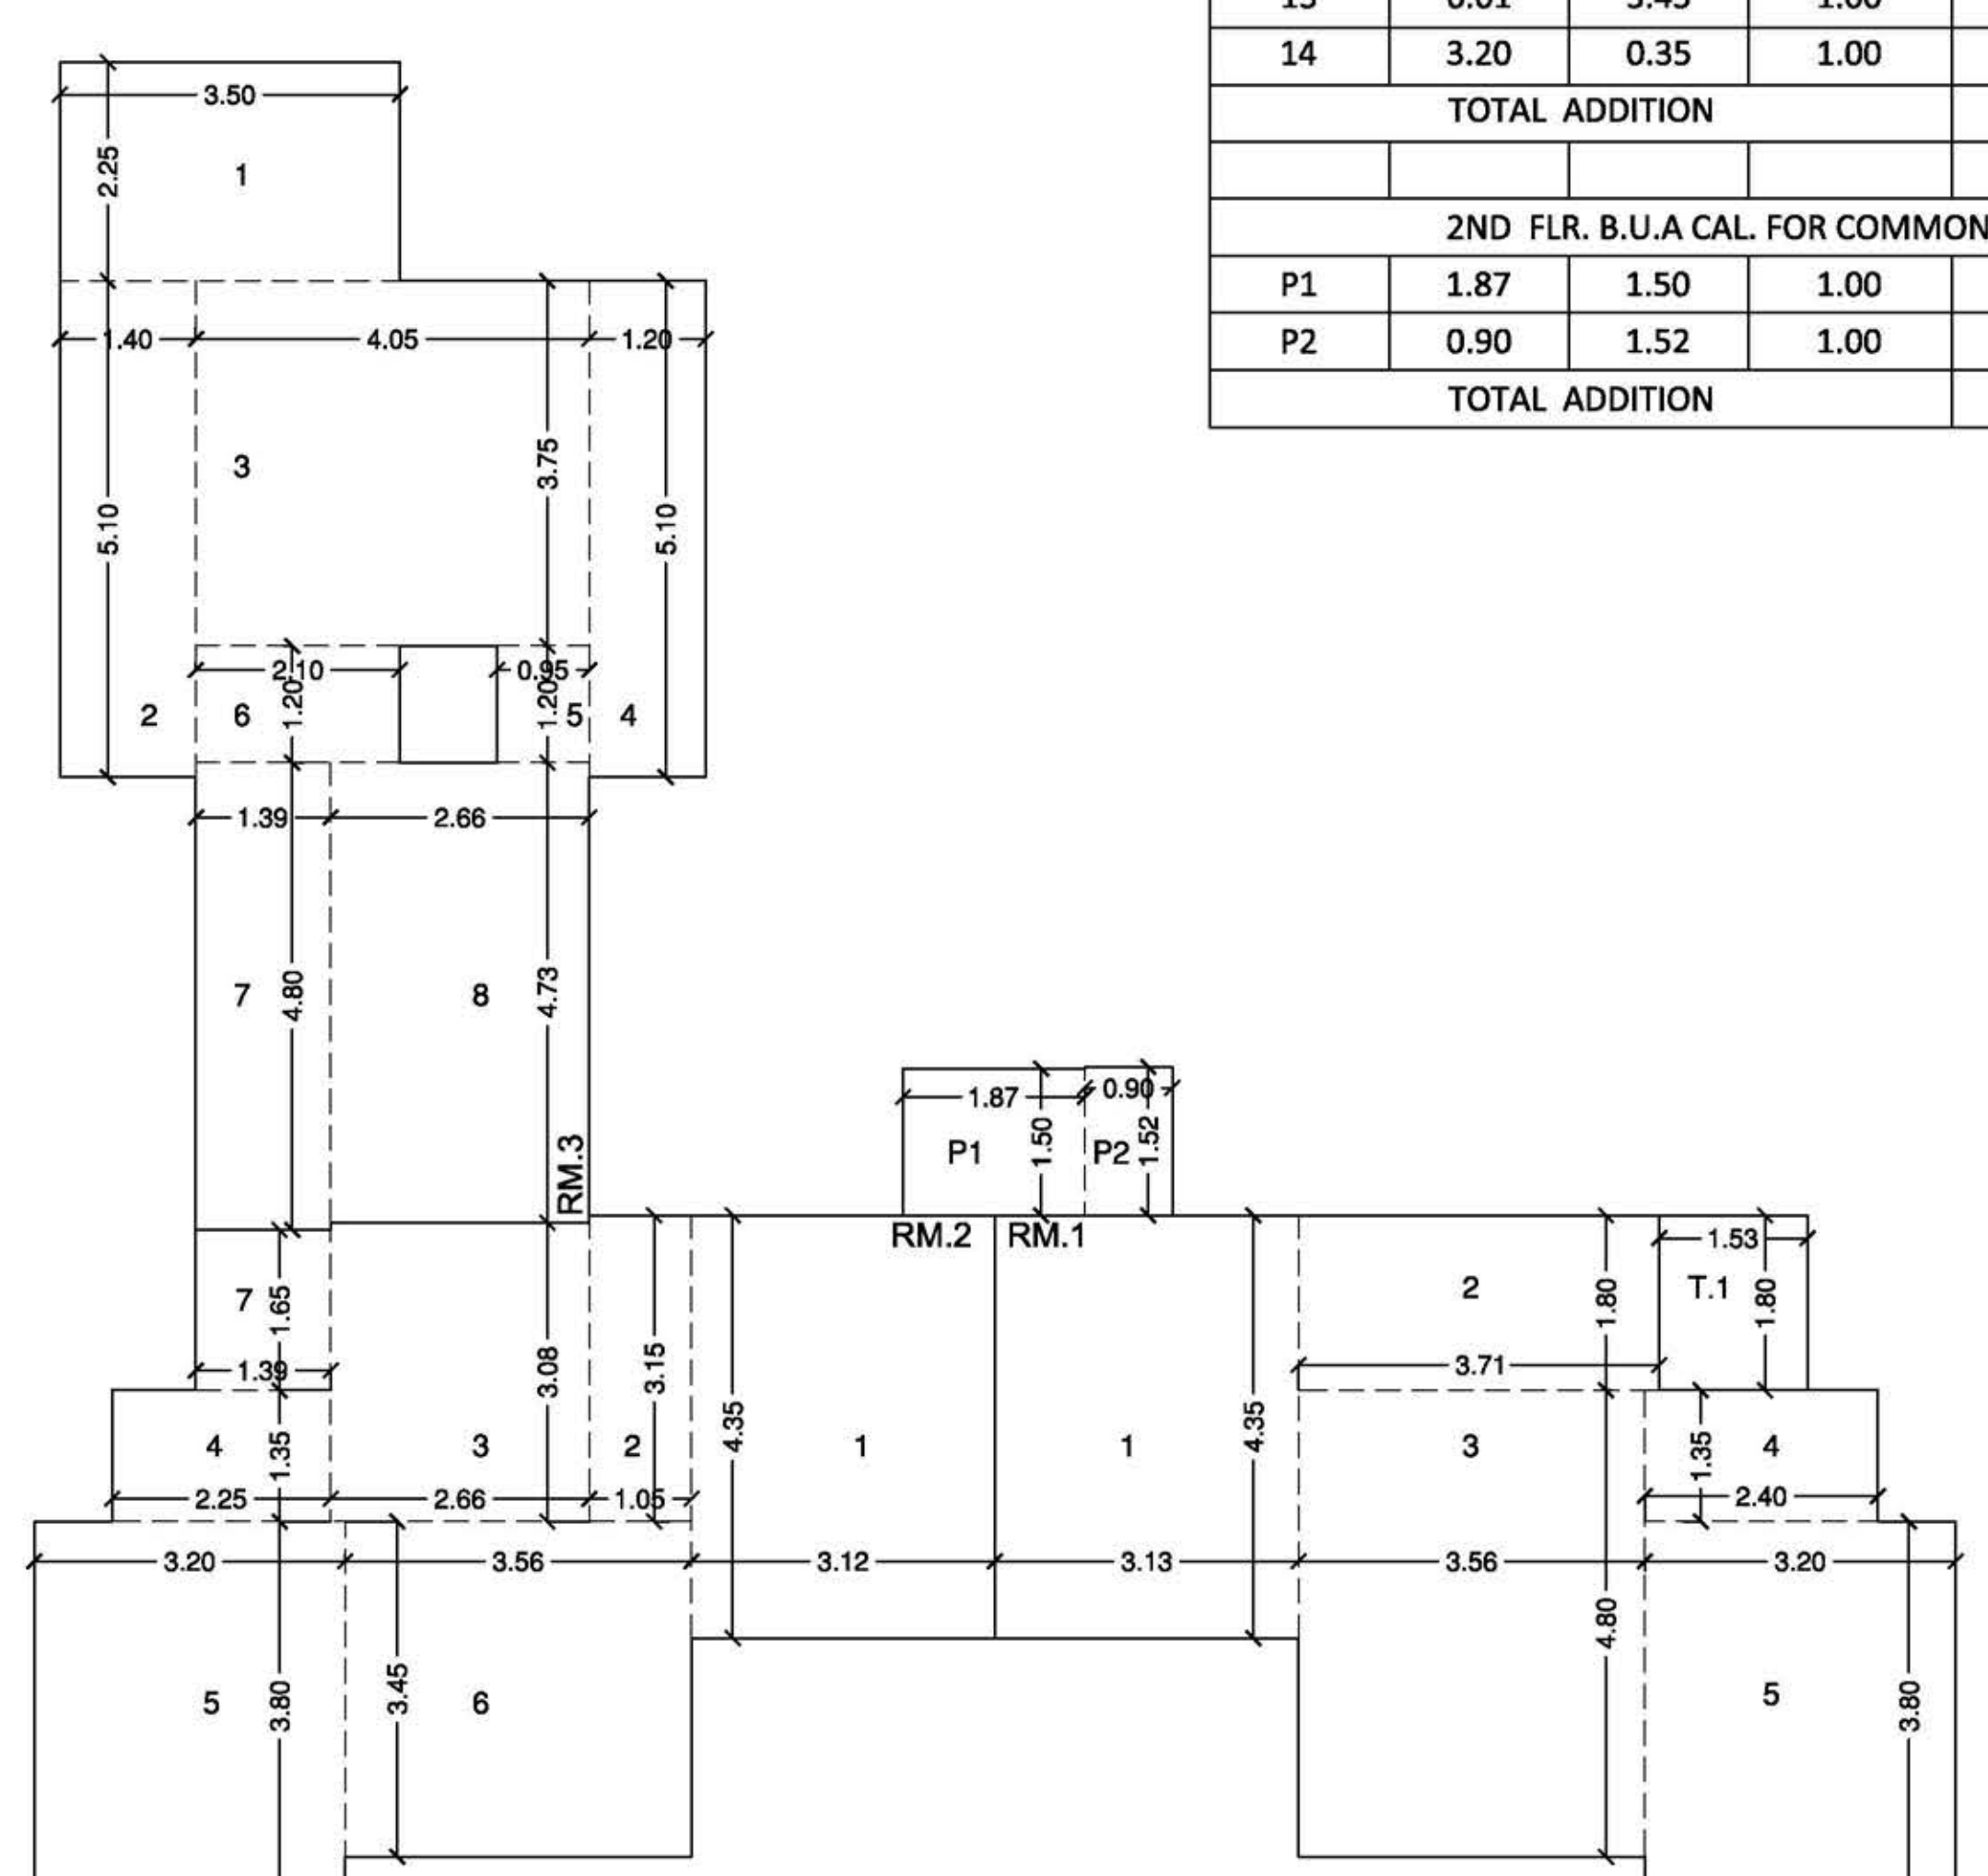

AREA DIAGRAM FOR 3RD FLOOR
SCALE 1:100

2ND FLR. B.U.A CAL. FOR RM. NO.01 (REHAB)					
1	3.50	2.25	1.00	=	7.88
2	1.40	5.10	1.00	=	7.14
3	4.05	3.75	1.00	=	15.19
4	1.20	5.10	1.00	=	6.12
5	0.95	1.20	1.00	=	1.14
6	2.10	1.20	1.00	=	2.52
7	4.05	4.65	1.00	=	18.83
8	0.80	3.45	1.00	=	2.76
9	0.86	4.80	1.00	=	4.13
10	3.20	0.35	1.00	=	1.12
11	10.30	6.60	1.00	=	67.98
12	1.20	5.40	1.00	=	6.48
13	6.61	3.45	1.00	=	22.80
14	3.20	0.35	1.00	=	1.12
TOTAL ADDITION					= 165.21
2ND FLR. B.U.A CAL. FOR COMMON PASSAGE					
P1	1.87	1.50	1.00	=	2.81
P2	0.90	1.52	1.00	=	1.37
TOTAL ADDITION					= 4.17

3RD FLR. B.U.A CAL. FOR RM. NO.02 (REHAB)					
1	3.13	4.35	1.00	=	13.62
2	3.71	1.80	1.00	=	6.68
3	3.56	4.80	1.00	=	17.09
4	2.40	1.35	1.00	=	3.24
5	3.20	3.80	1.00	=	12.16
P.T.1	1.53	1.80	1.00	=	2.75
TOTAL ADDITION					= 55.54
3RD FLR. B.U.A CAL. FOR RM. NO.03 (REHAB)					
1	3.12	4.35	1.00	=	13.57
2	1.05	3.15	1.00	=	3.31
3	2.66	3.08	1.00	=	8.19
4	2.25	1.35	1.00	=	3.04
5	3.20	3.80	1.00	=	12.16
6	3.56	3.45	1.00	=	12.28
7	1.39	1.65	1.00	=	2.29
TOTAL ADDITION					= 54.85
3RD FLR. B.U.A CAL. FOR COMMON PASSAGE					
P1	1.87	1.50	1.00	=	2.81
P2	0.90	1.52	1.00	=	1.37
TOTAL ADDITION					= 4.17

PROFORMA B

CERTIFICATE OF AREA

CERTIFIED THAT I HAVE SURVEYED THE PLOT UNDER REFERENCE. THE DIMENSIONS OF THE SIDES ETC. OF THE PLOT STATED ON THE PLAN ARE AS MEASURED ON SITE AND THE AREA SO WORKED OUT IS 752.82 SQ.MT. (SEVEN HUNDRED FIFTY TWO POINT SIXTY SEVEN) AND TALLIES AREA STATED IN DOCUMENT OWNERSHIP.

SIGNATURE OF ARCHITECT

REVISION	DESCRIPTION	DATE	SIGNATURE

DESCRIPTION OF PROPOSAL & PROPERTY

PROPOSED REDEVELOPMENT ON PLOT BEARING C.S.NO. 1895, 1896 AT MAHIM DIVISION , LADY JAMSHEDJI ROAD, SHIVAJI PARK, DADAR(W), MUMBAI 400 028, G/NORTH WARD KNOWN AS ZENAB NIWAS & INDRASEN BHAVAN.

NAME OF THE OWNER

M/S SHREE SIDDHIVINYAK DEVELOPER

SIGNATURE OF OWNER

NAME & ADDRESS OF ARCHITECT

MARIO E. CORREA ARCHITECTS & PLANNERS COA NO. CA2010/50347

MARIA KUNJ, DONOR: TALAVALLI UTTAN ROAD, BHAYANDER (W), DIST. THANE - 401 106