
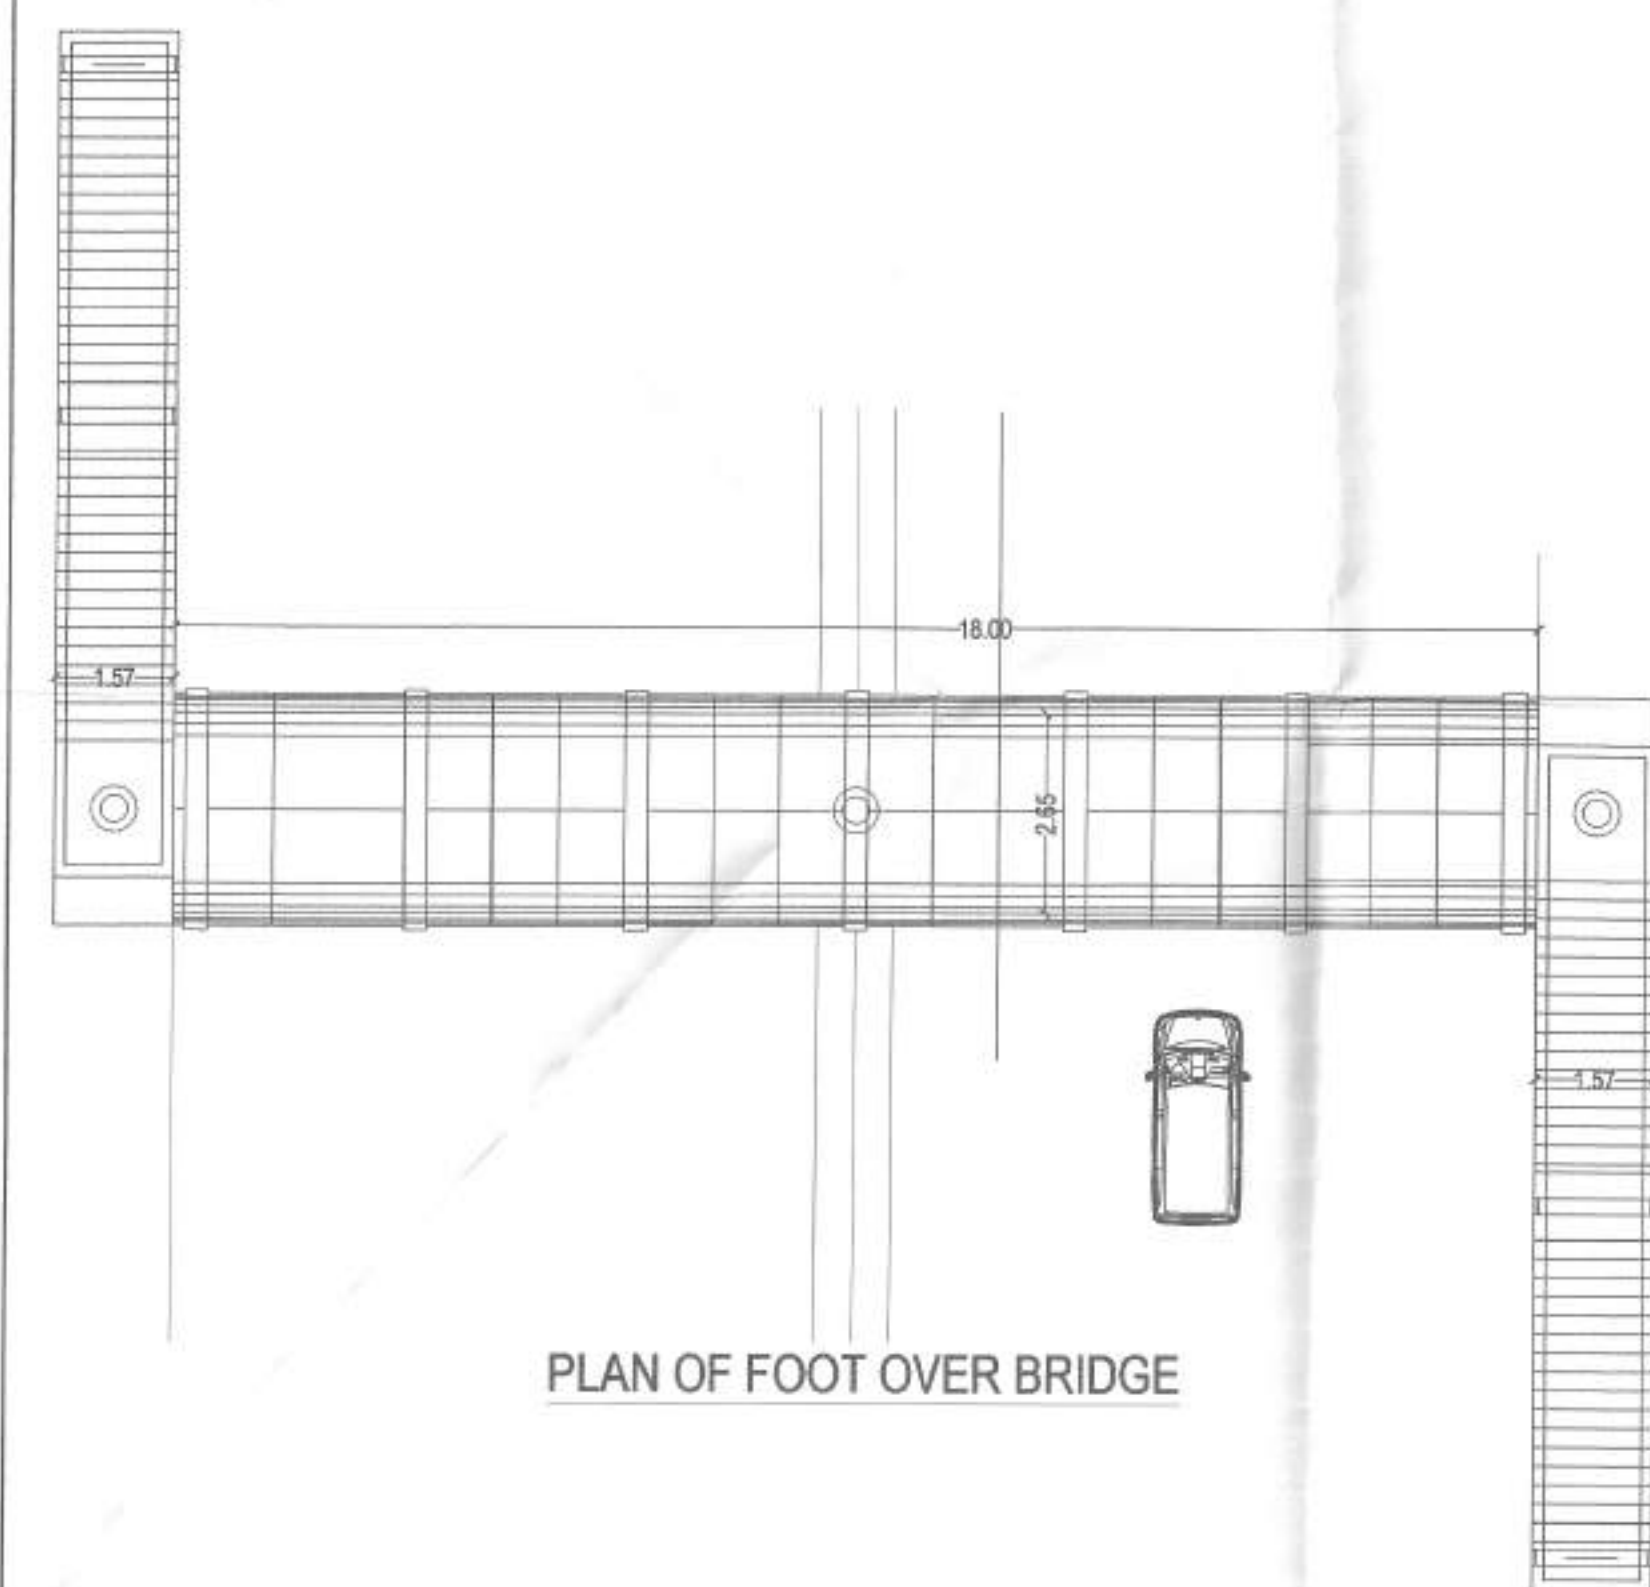


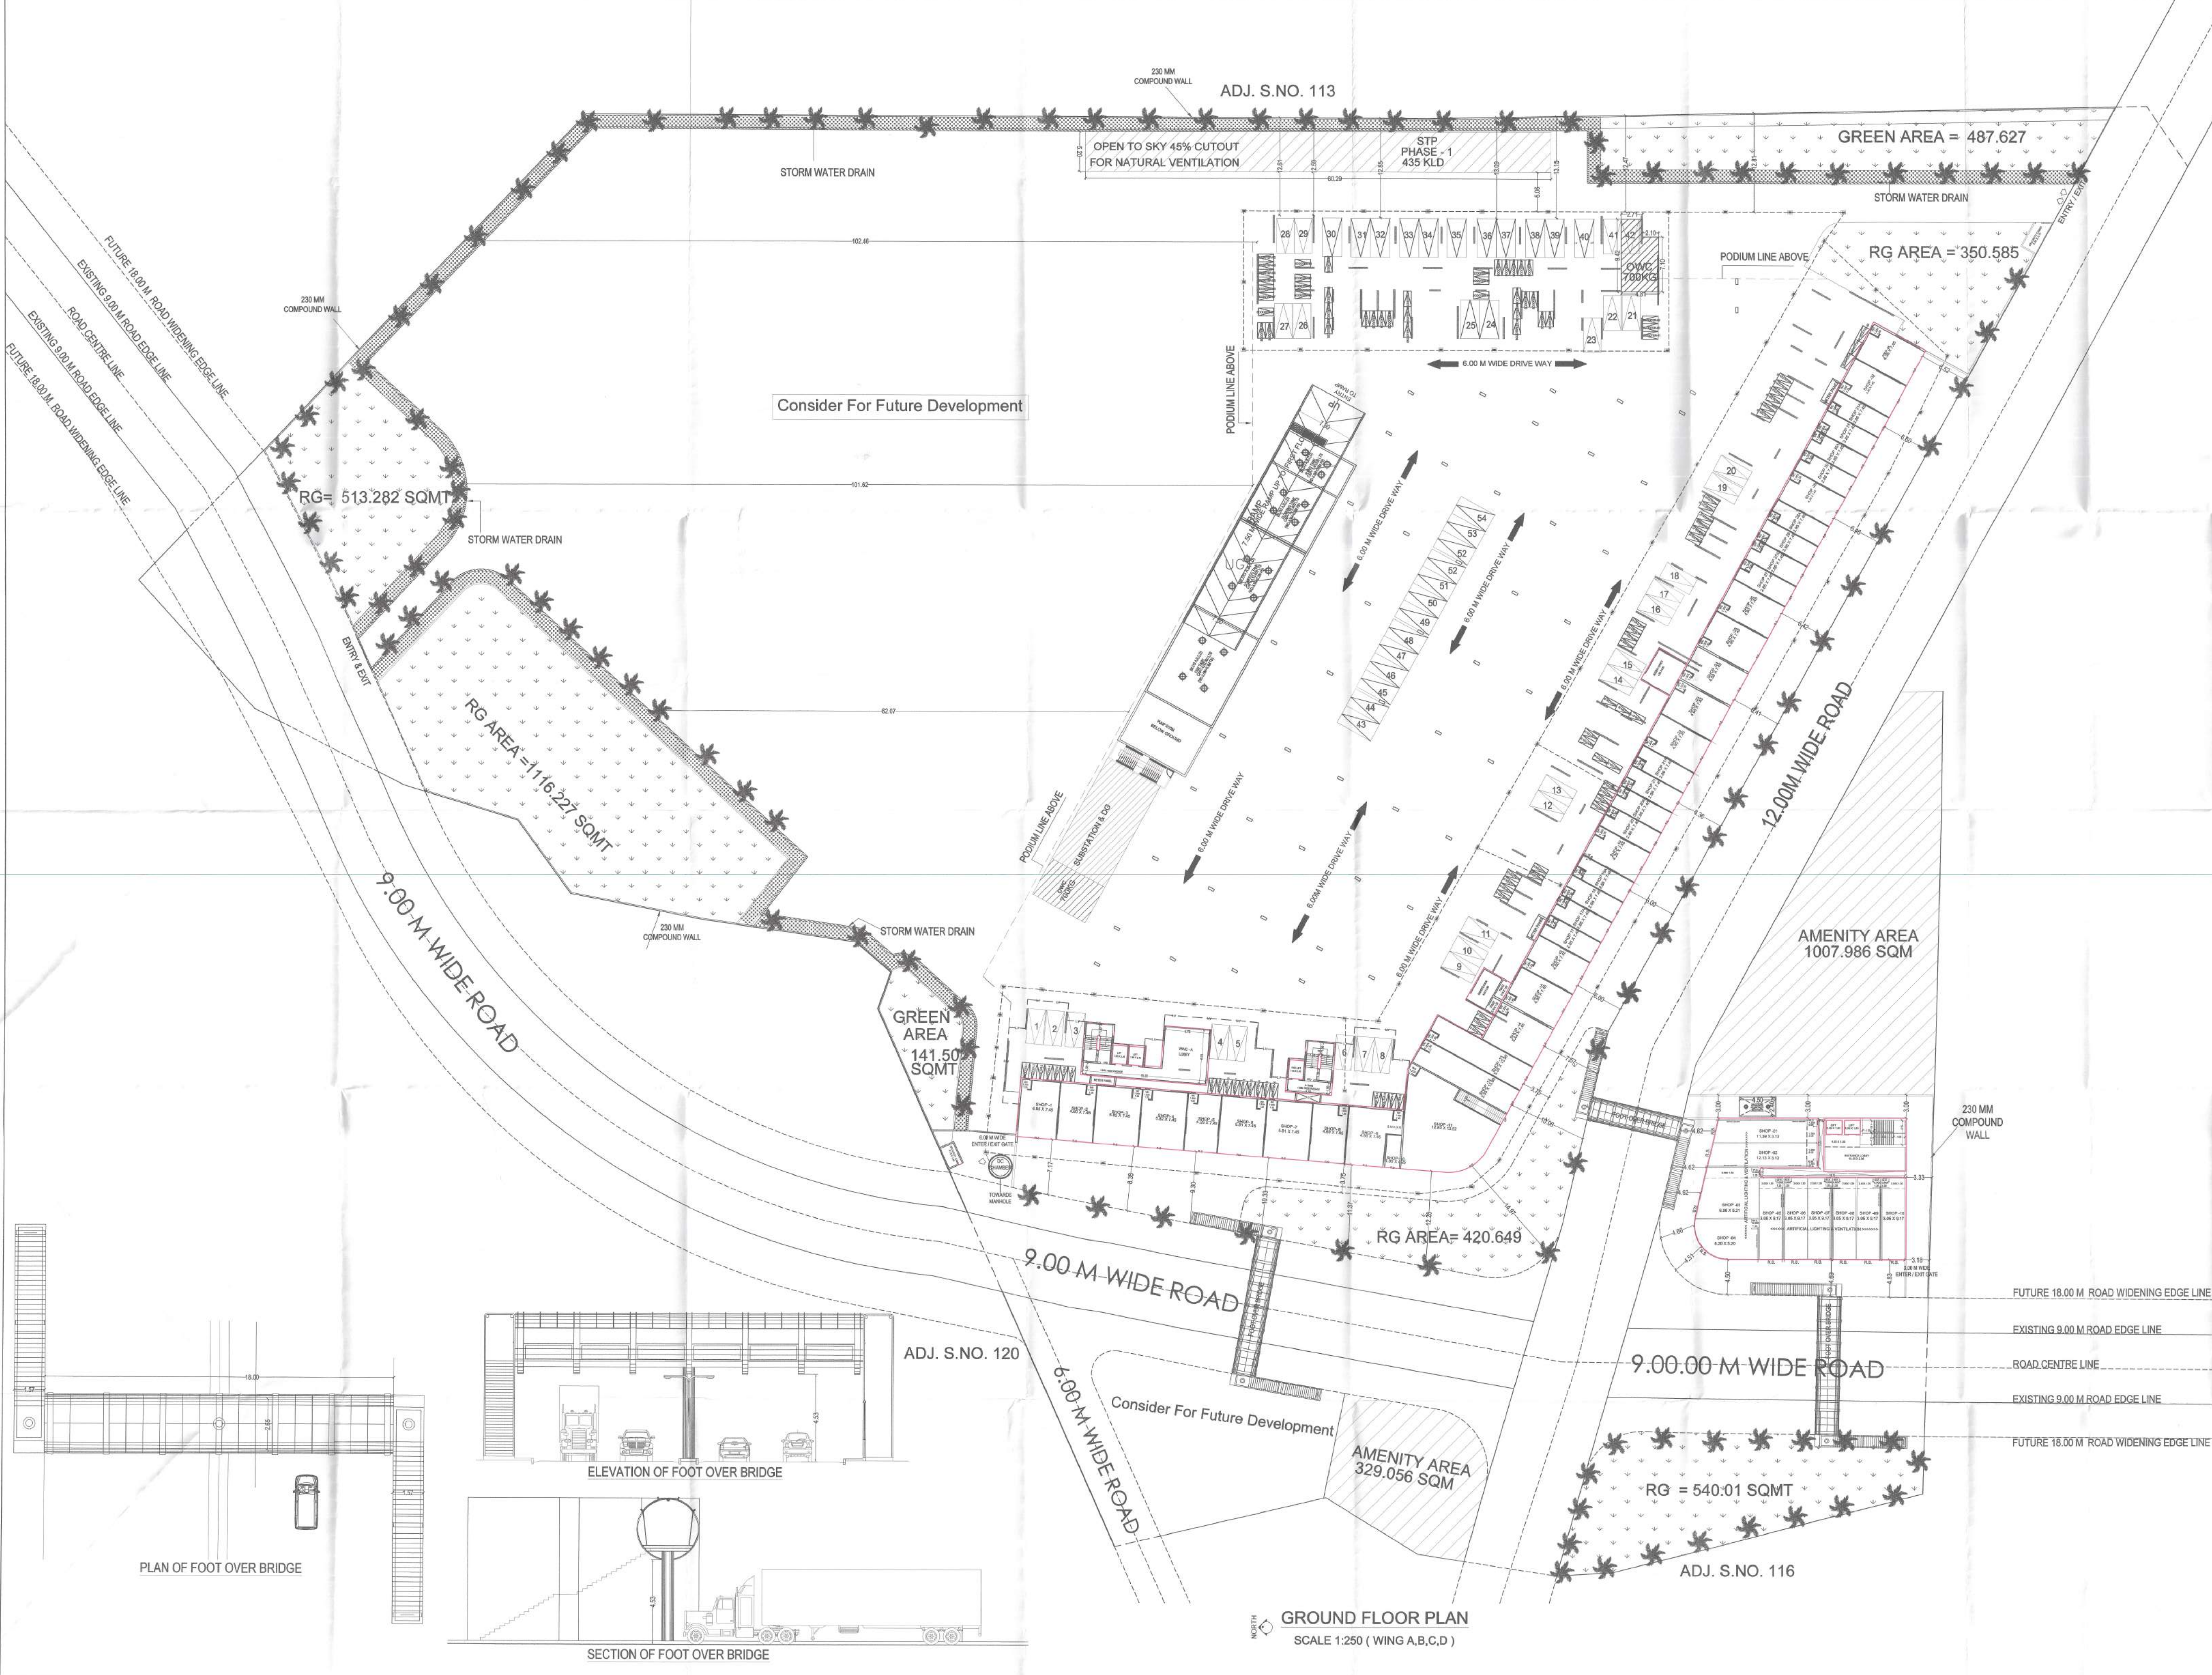

DRAWING NO:
A

2₁₀

STAMP OF APPROVAL:
पानवेल महानगरपालिका
कोषी टोलगाउँपालिका
मु.सं. २३११/१३३
कोषी विधेयिका प्रमाणित
किरातपुर सार्वजनिक योजना कार्यालय
का.सं. पानवेल/२३११/१३३
३६.६.२०७३
कोषी नदी, कोशी अर्वा राने चलायाम लल राने
डुक्ला किरातपुर नगर

मा. अधिकारी कोषी नदी नगर
उपचारक, नगरपालिका
पानवेल महानगरपालिका

CONTENT OF SHEET:
GROUND FLOOR PLAN

DESCRIPTION OF PROJECT:
PROPOSED RESIDENTIAL & COMMERCIAL
BUILDINGS ON S.NO.114,115 TALJA
TAL. PANVEL, DIST.- RAIGAD

DATE:
14/07/2023

DRAWN BY:
ONKAR

SCALE:
AS SHOWN

CHECKED BY:
ADINATH PATKAR

ARCHITECT:
07

ARCHITECTS AND PLANNERS:
TEL: 2746977
WEB:
www.c7architects.com

SIGN OF OWNER:
Shree Rat Developers & Owners
For SHREE SHIV DEVELOPERS
PARTNER
AKASH BHARANI PATEL

SIGN OF ARCHITECT: