

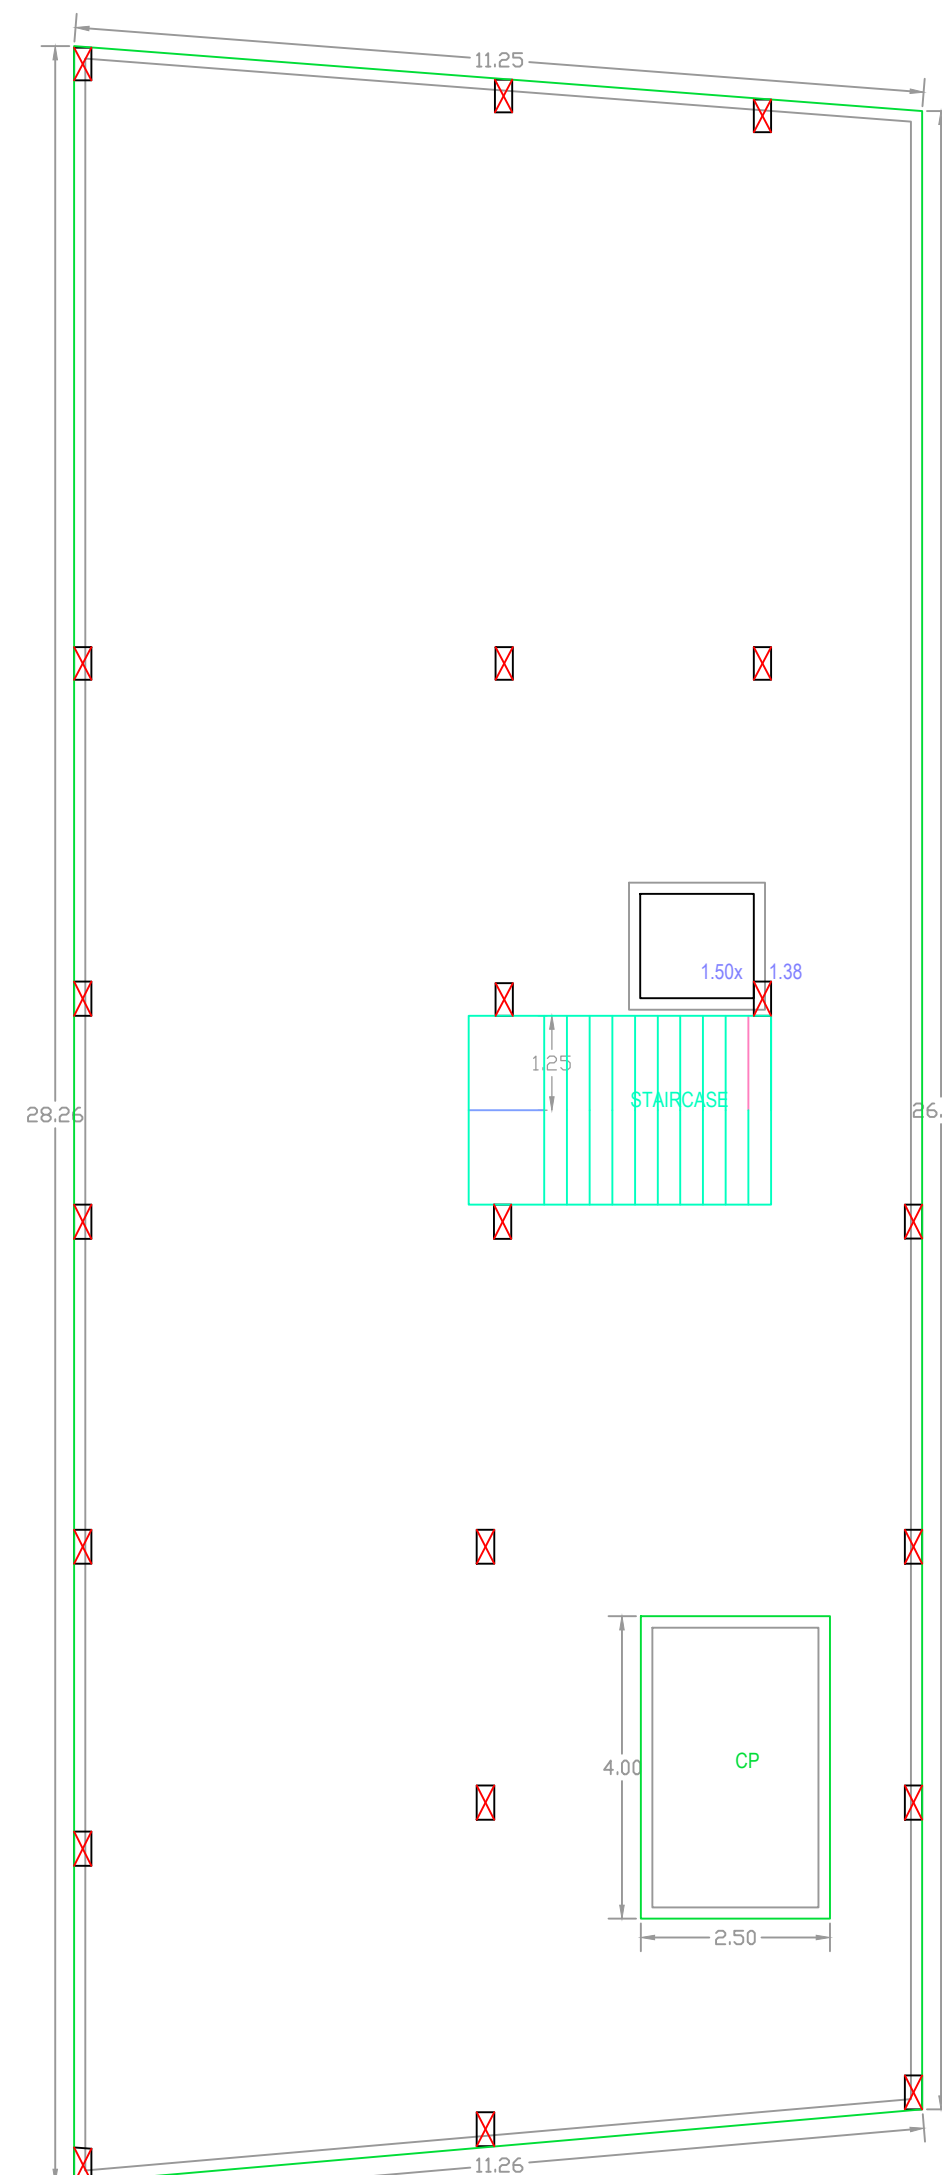



HOUSE OF J GOURAIAH

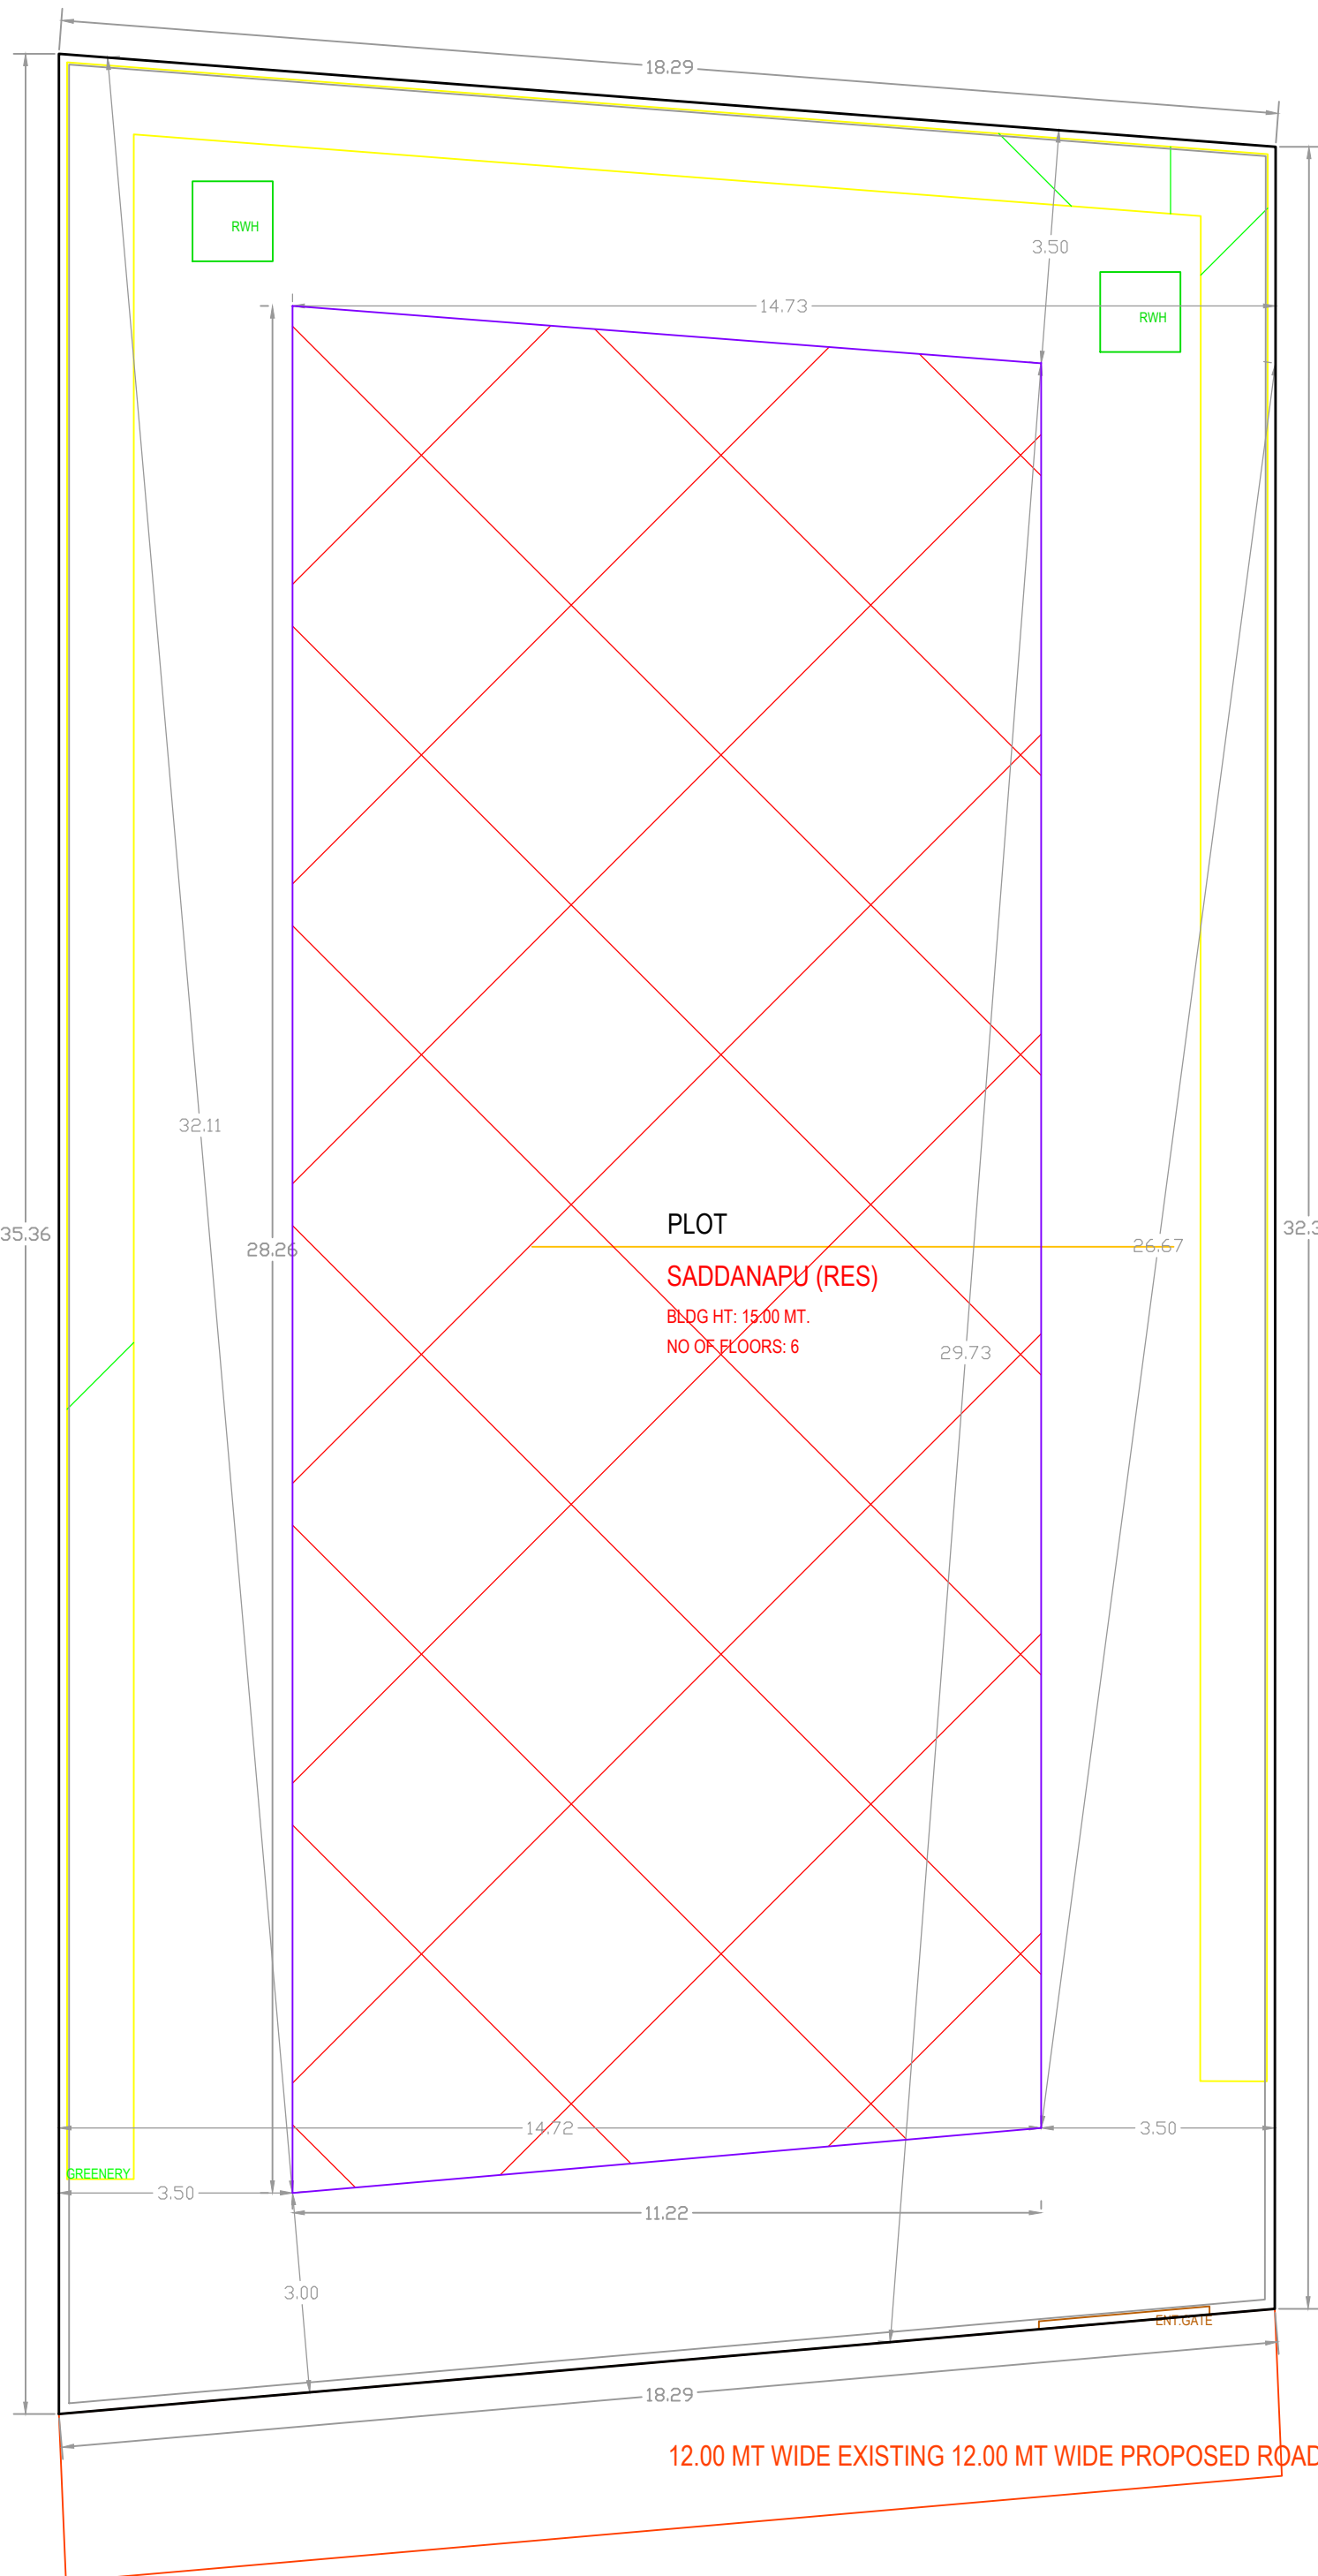


STILT FLOOR PLAN

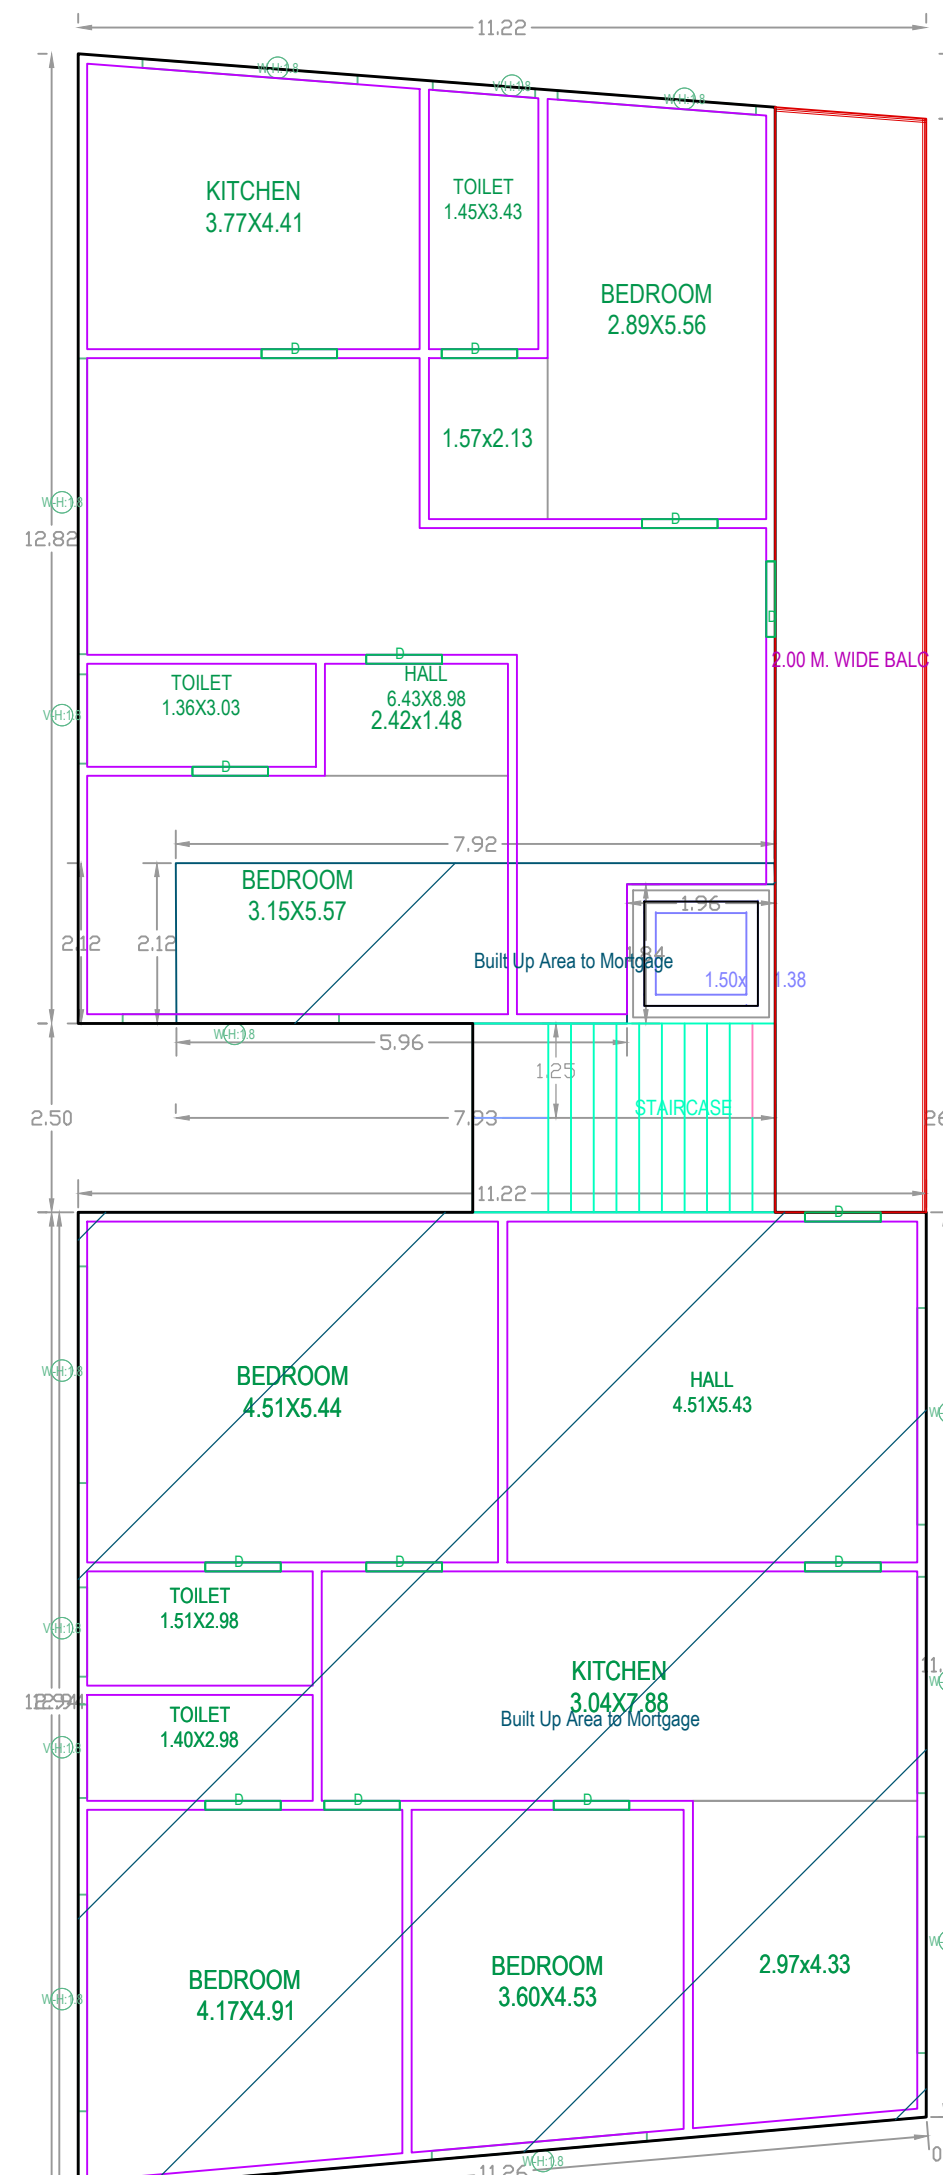


SECOND FLOOR PLAN

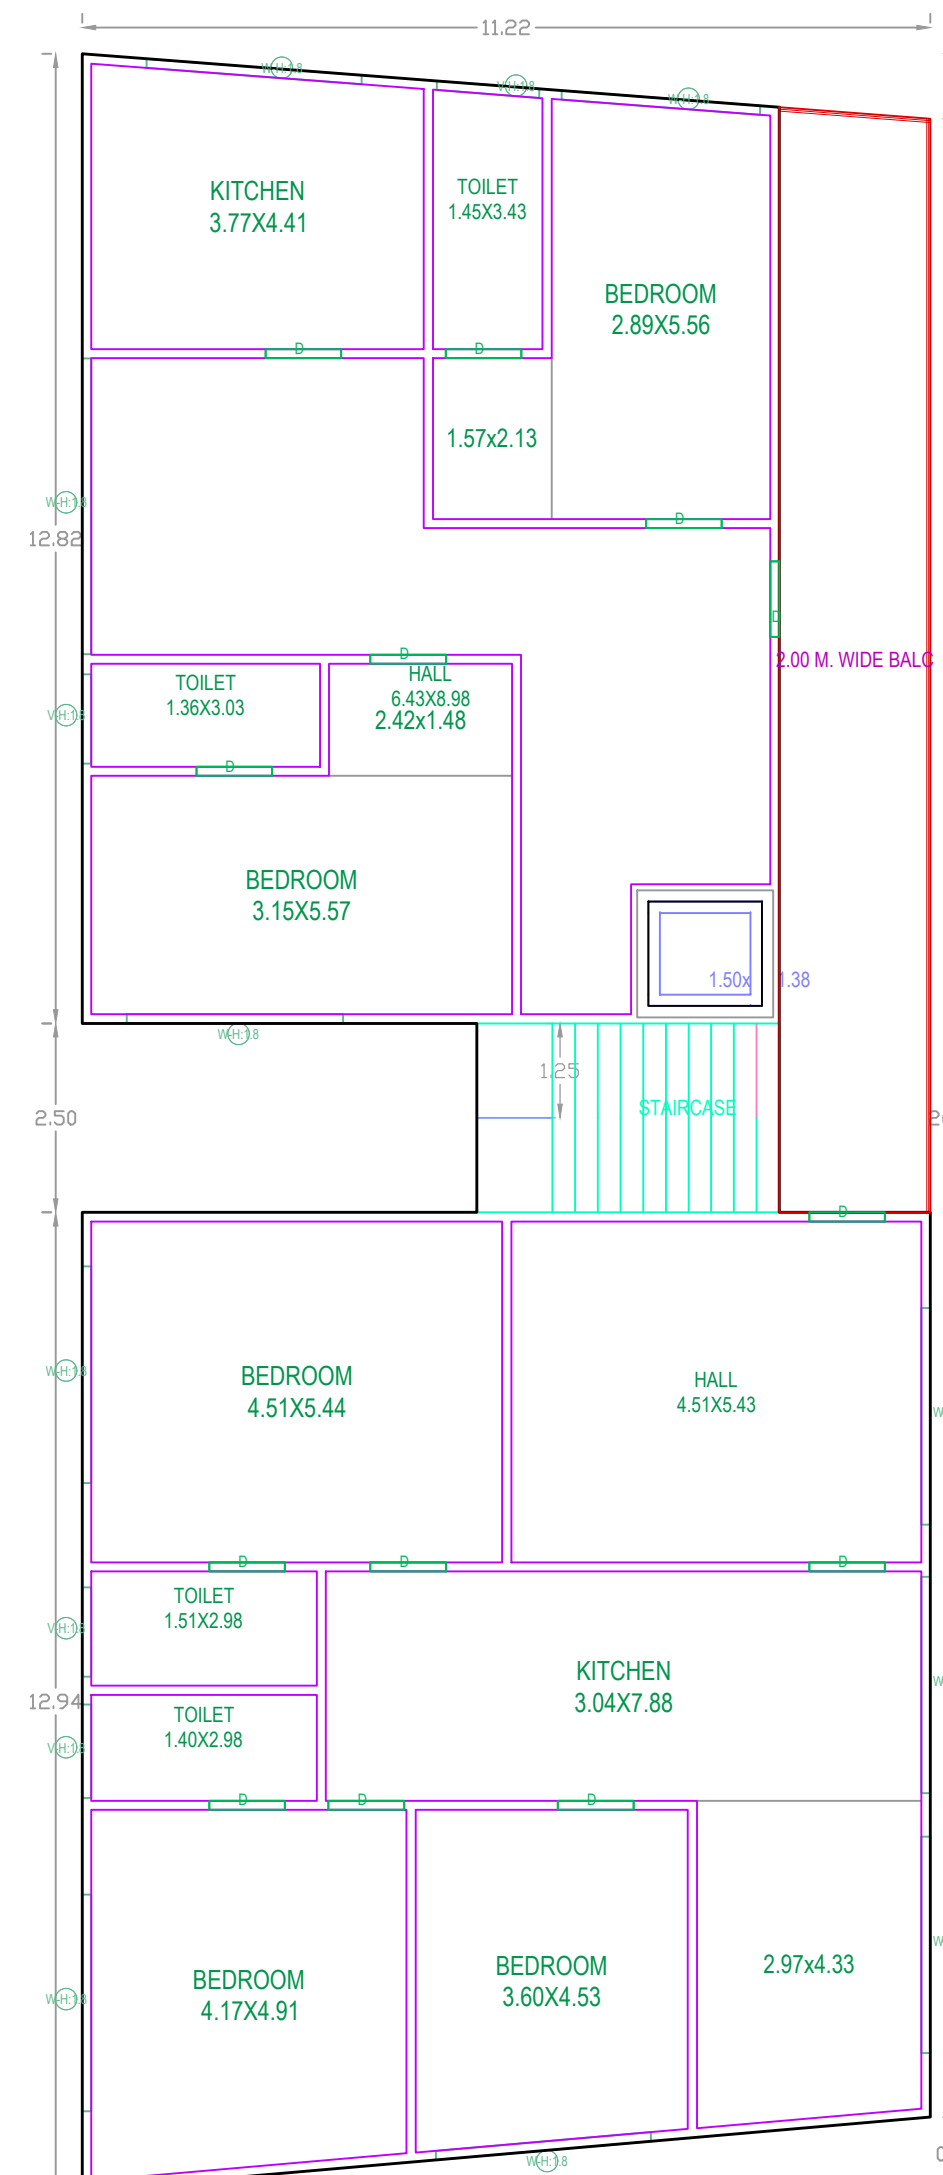


FOURTH FLOOR PLAN

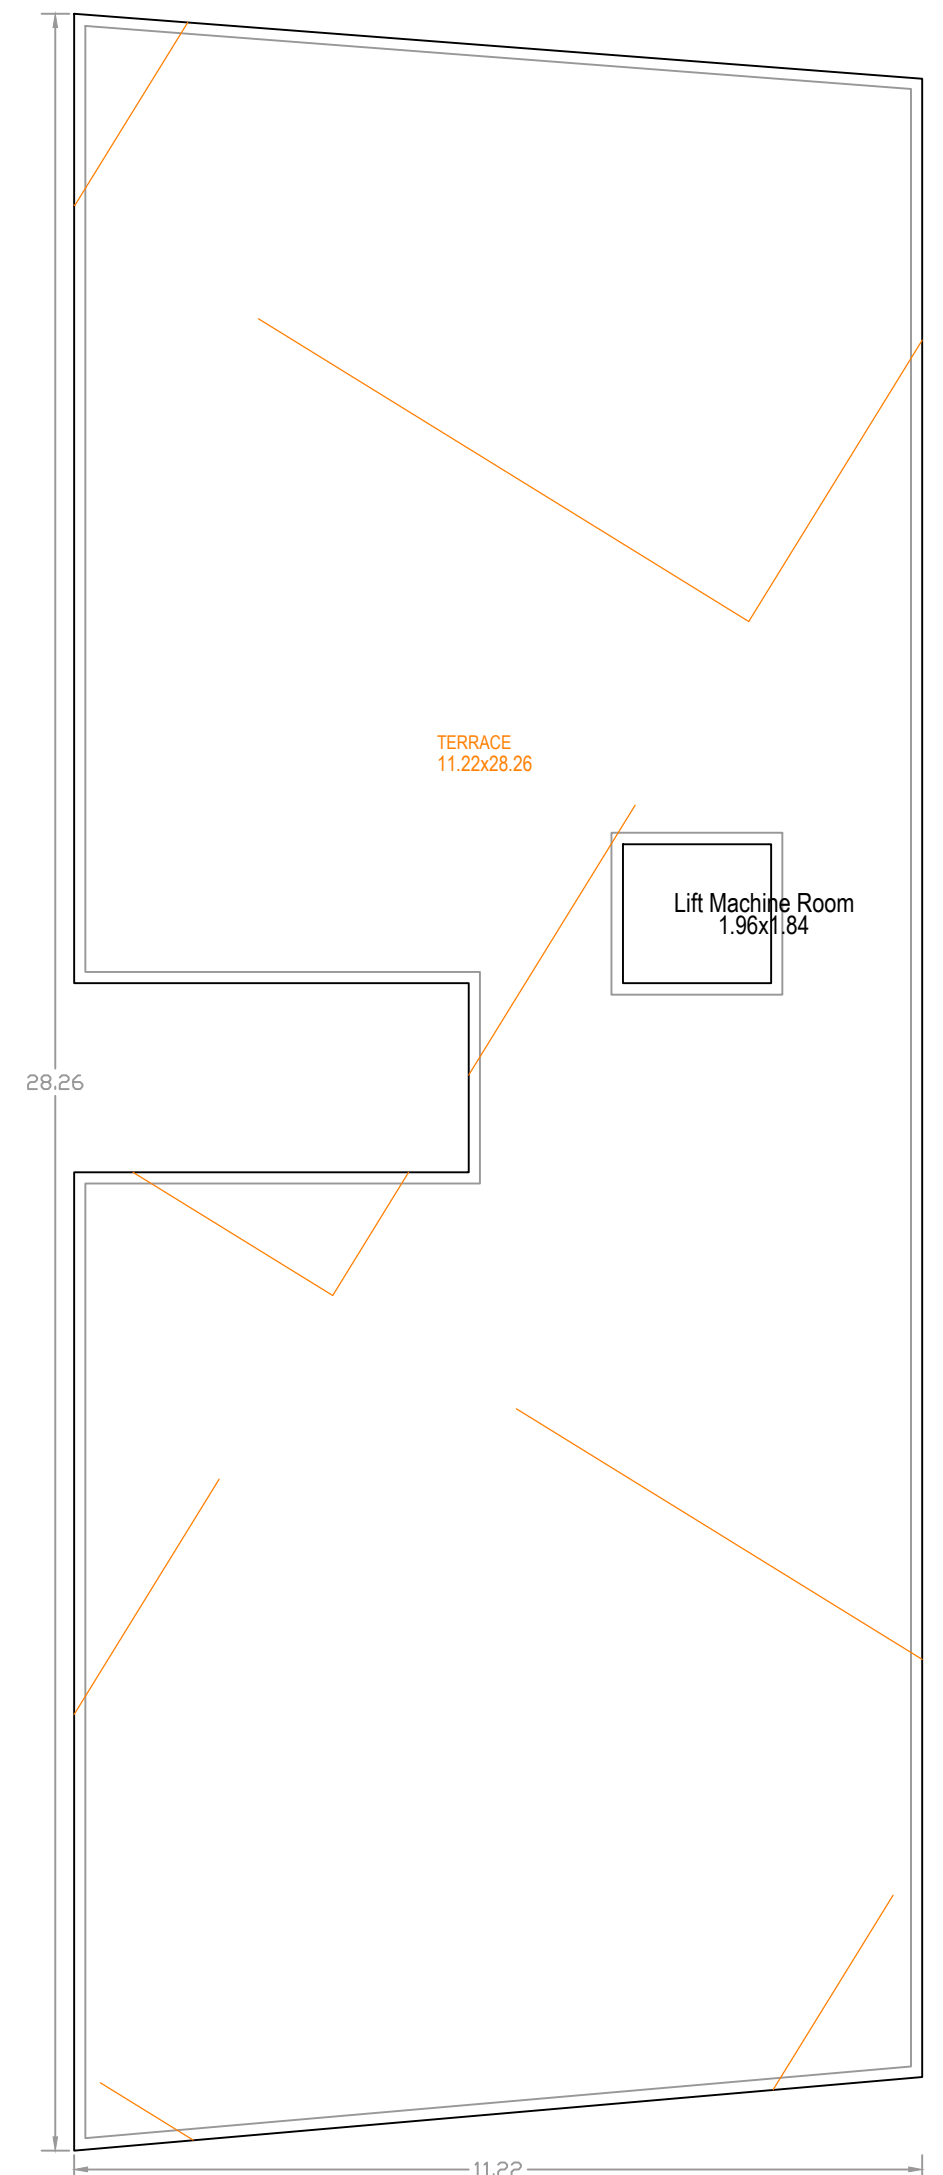



TERRACE FLOOR PLAN

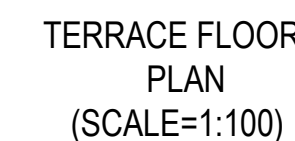


Project Title: PLAN SHOWING THE PROPOSED CONSTRUCTION OF STILT FLOOR FOR PARKING FIRST FLOOR,SECOND FLOOR,THIRD FLOOR,FOURTH FLOOR AND FIFTH FLOOR RESIDENTIAL APPARTMENT BUILDING IN SY.NO 72 SITUATED AT RAM NAGAR, GARMILLA SHIVAR MANCHERIAL MUNICIPALITY.
OWNER:SADDANAPU RAMCHANDER S/O MUTHAIAH

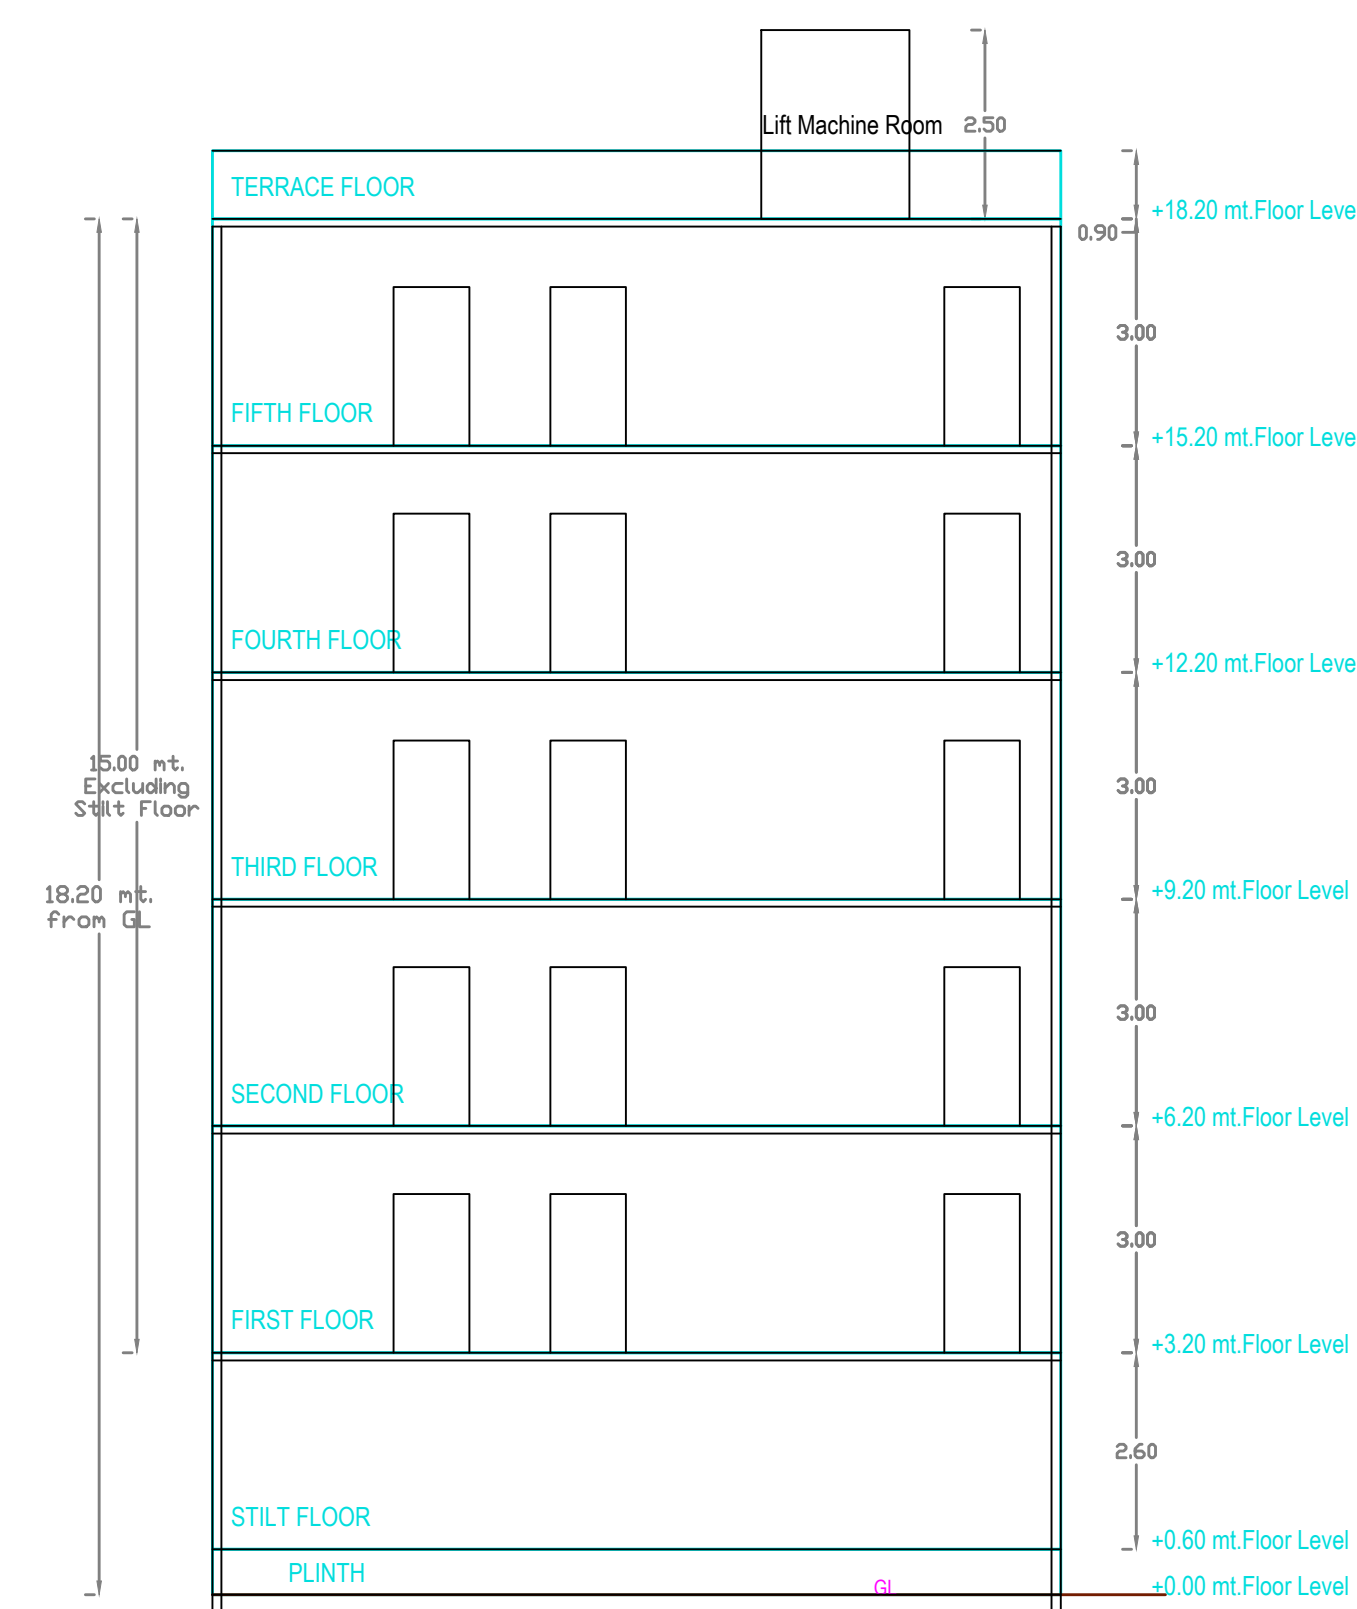


SECTION

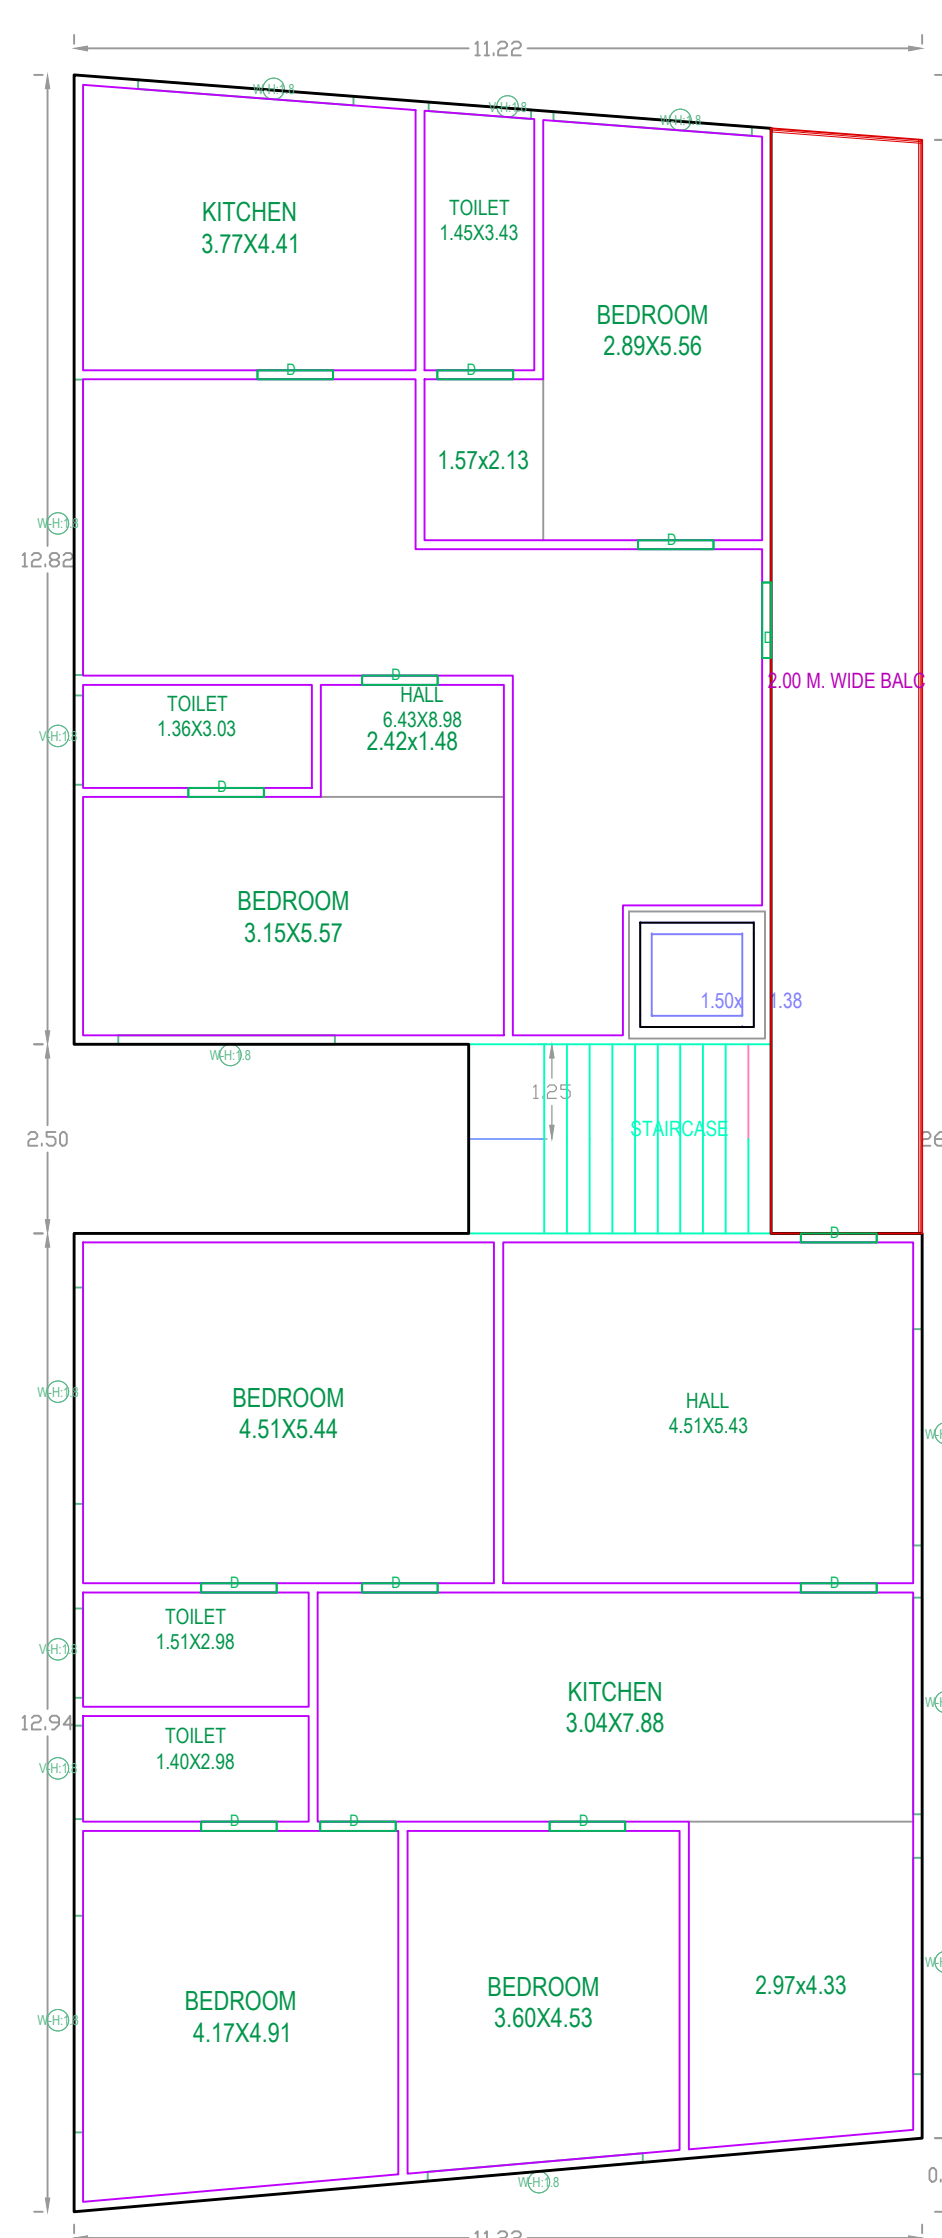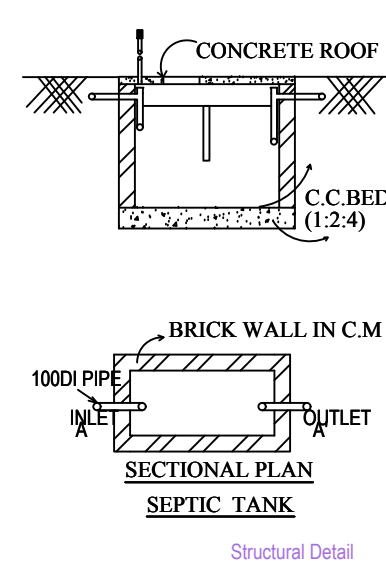


FIRST FLOOR PLAN

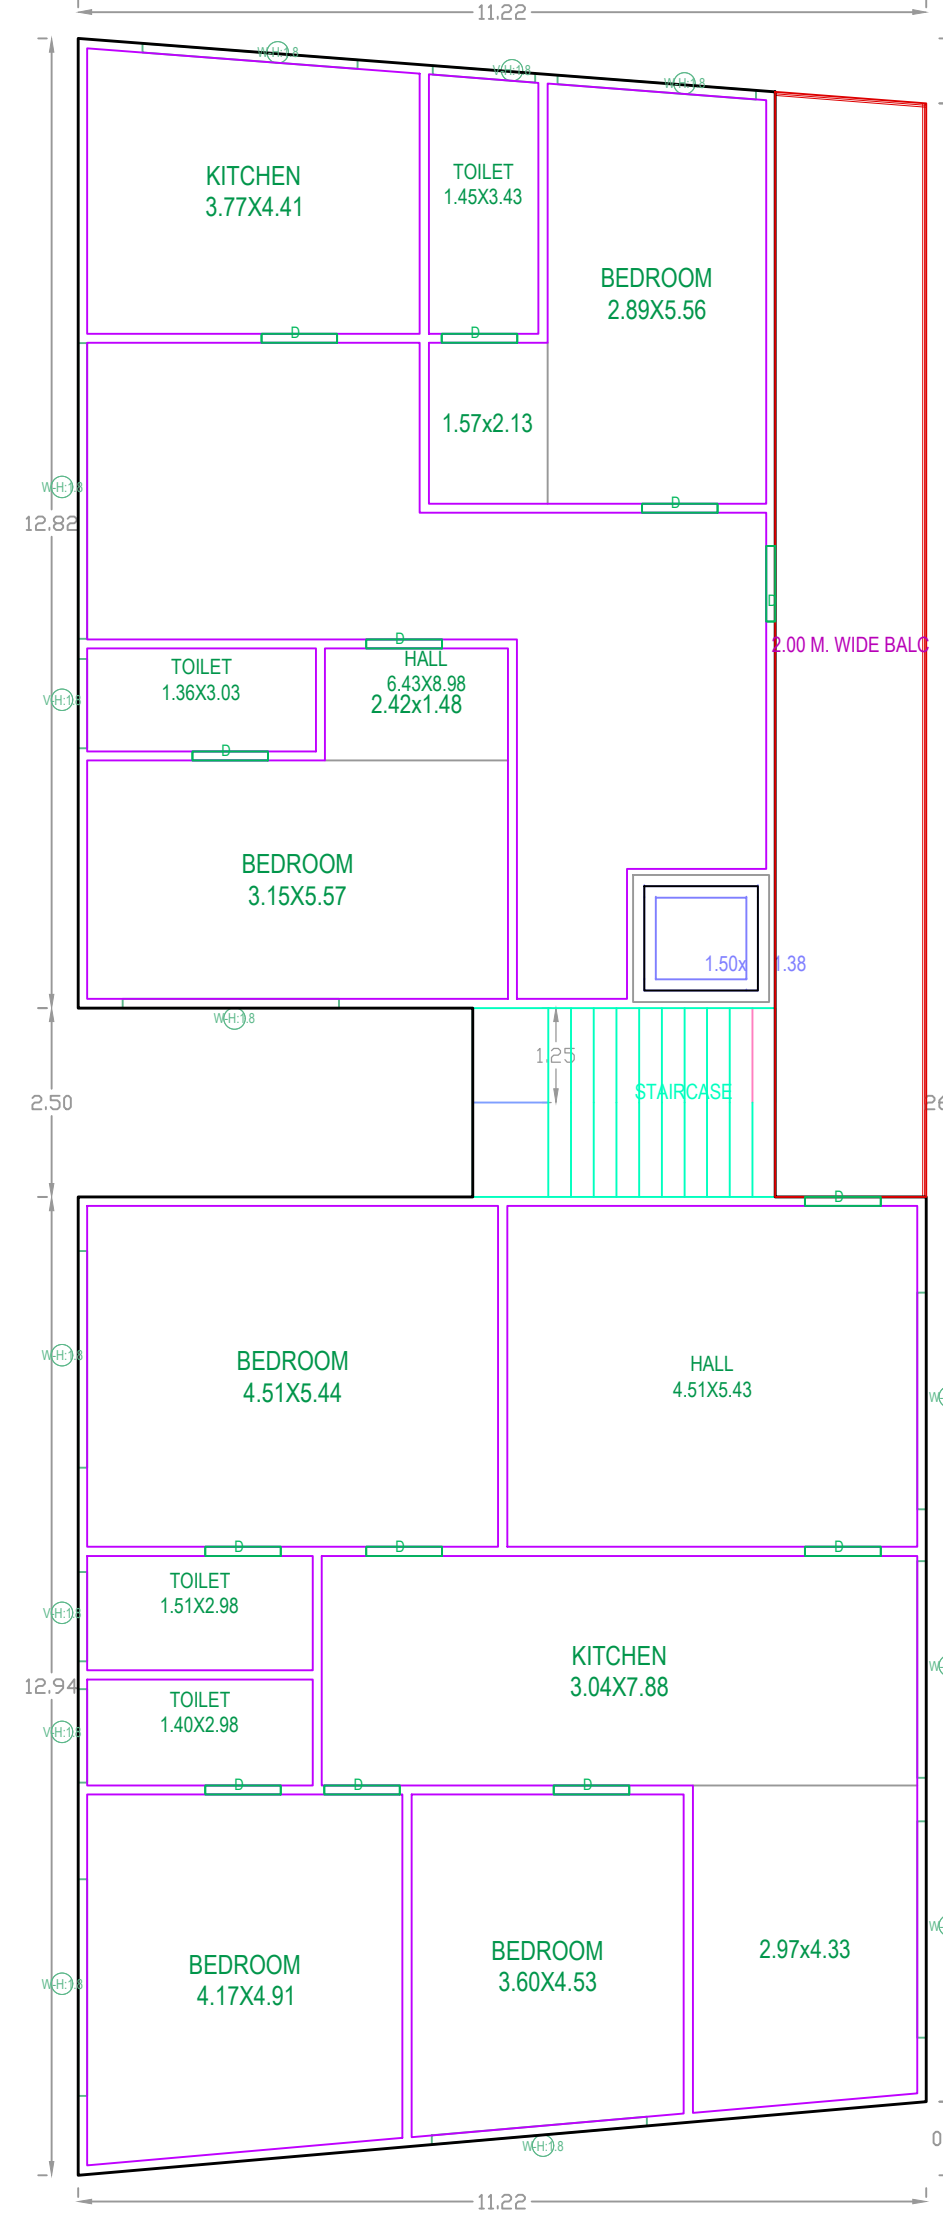

THIRD FLOOR PLAN

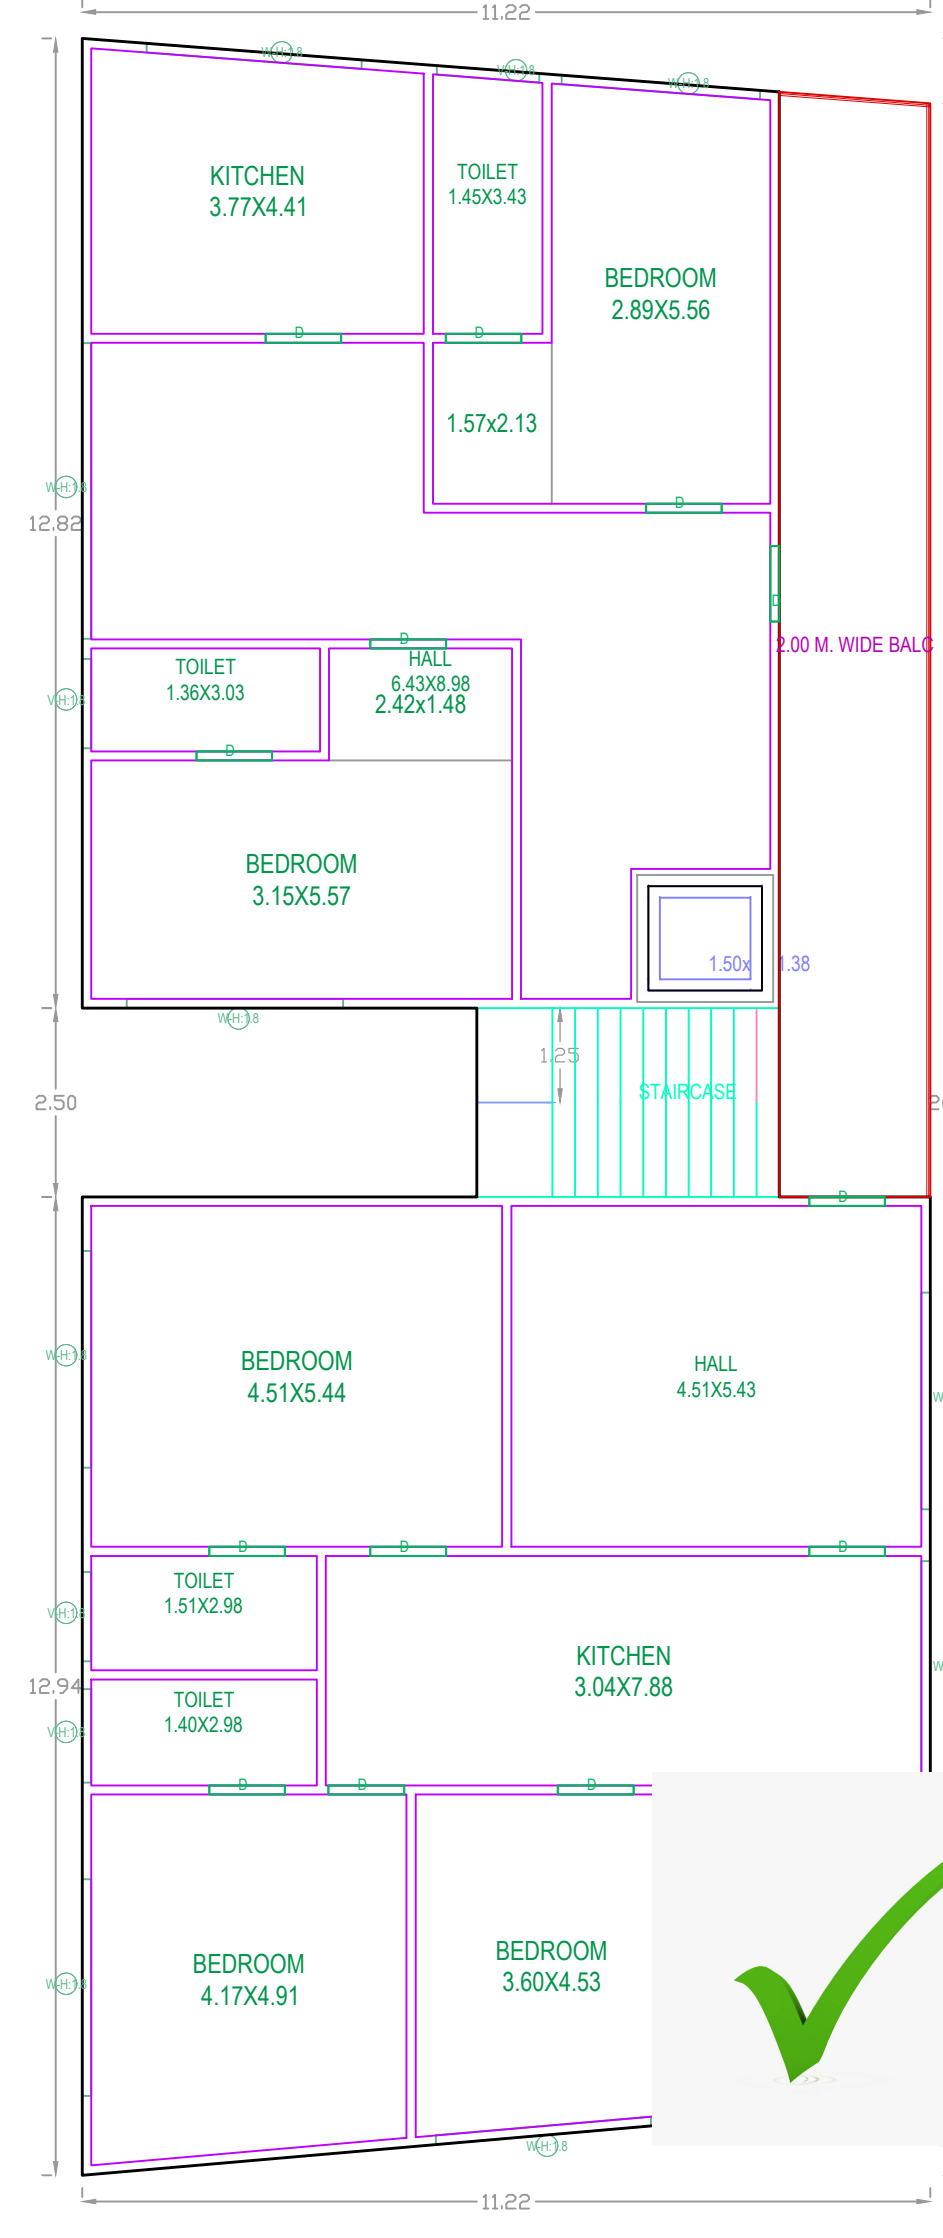

FIFTH FLOOR PLAN

 

Elevation:

[illegible]


BUILDING :SADDANAPU (RES)						
FLOOR NAME	TOTAL BUA	NET BUA RESI.	TNMTS	PARKING AREA	NO OF STACK	NET PARKING
STILT FLOOR	306.90	0.00	00	306.90	1	306.90
FIRST FLOOR	293.84	293.84	01	0.00	0	0.00
SECOND FLOOR	293.84	293.84	00	0.00	0	0.00
THIRD FLOOR	293.84	293.84	00	0.00	0	0.00
FOURTH FLOOR	293.84	293.84	00	0.00	0	0.00
FIFTH FLOOR	293.84	293.84	00	0.00	0	0.00
TERRACE FLOOR	3.61	0.00	00	0.00	0	0.00
TOTAL	1779.71	1469.20	01	306.90		306.90
TOTAL NO OF BLDG	1					
TOTAL	1779.71	1469.20	01	306.90		306.90

SCHEDULE OF JOINERY			
BUILDING NAME	NAME	L X H	NOS
SADDANAPU (RES)	D	1.00 X 2.10	65

SCHEDULE OF JOINERY			
BUILDING NAME	NAME	L X H	NOS
SADDANAPU (RES)	V	1.18 X 1.80	10
SADDANAPU (RES)	V	1.24 X 1.80	05
SADDANAPU (RES)	V	1.36 X 1.80	05
SADDANAPU (RES)	W	2.64 X 1.80	05
SADDANAPU (RES)	W	2.85 X 1.80	05
SADDANAPU (RES)	W	2.86 X 1.80	05
SADDANAPU (RES)	W	2.87 X 1.80	30
SADDANAPU (RES)	W	3.91 X 1.80	05

FLOOR NAME	SIZE	TOTAL AREA
FIRST FLOOR PLAN	2.00 X 14.62 X 1	29.09
SECOND FLOOR PLAN	2.00 X 14.62 X 1	29.09
FIFTH FLOOR PLAN	2.00 X 14.62 X 1	29.09
THIRD FLOOR PLAN	2.00 X 14.62 X 1	29.09
FOURTH FLOOR PLAN	2.00 X 14.62 X 1	29.09
TOTAL	-	145.45

BUILDING USE/SUBUSE DETAILS				
BUILDING NAME	BUILDING USE	BUILDING SUBUSE	BUILDING TYPE	FLOOR DETAILS
SADDANAPU (RES)	Residential	Bungalow/Dwelling/Non Apartment	Single Block	1 Stilt + 5 upper floors

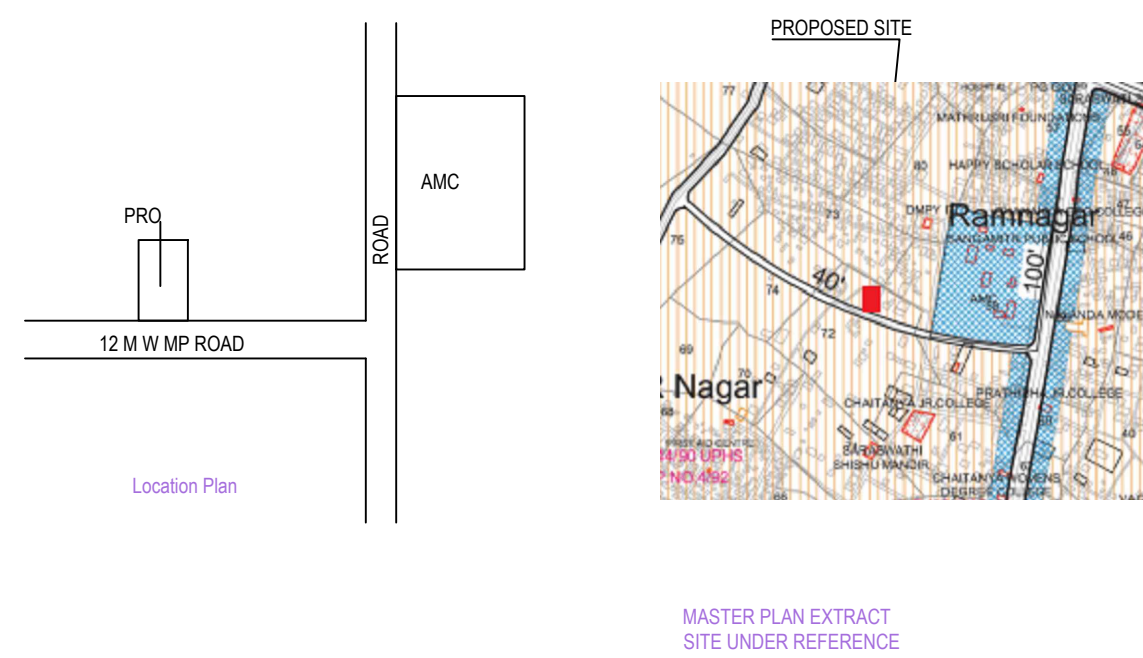

Project Title		
PLAN SHOWING THE PROPOSED		Residential
PLOT NO.		
SURVEY NO.		
SITUATED AT		
BELONGING TO : Mr.M/s.M/s		
REP BY :		SYED ADEEBAHMED
LICENCE NO :	G11/117/2019-2020	APPROVAL NO:
DATE :	12-11-2021	SHEET NO :
Layout Plan Details		INWARD NO :
		TS/055875/2021
PROJECT STATEMENT		
PROJECT DETAIL :		
INWARD NO :		TS/055875/2021
PROJECT TYPE :		Building Permission
NATURE OF DEVELOPMENT :		New
SUB LOCATION :		New Areas / Approved Layout Areas
STREET NAME :		
DISTRICT NAME :		
STATE NAME :		TELANGANA
PINCODE :		
MADAL :		
PLOT USE :		Residential
PLOT SUB USE :		Bungalow/Dwelling/Non Apartment
PLOT NEAR BY NOTIFIED RELEGIOUS STRUCTURE :		NA
LAND USE ZONE :		NA
LAND SUBUSE ZONE :		NA
ABUTTING ROAD WIDTH :		0
PLOT NO :		
SURVEY NO :		
NORTH SIDE DETAIL :	-	
SOUTH SIDE DETAIL :	-	
EAST SIDE DETAIL :	-	
WEST SIDE DETAIL :	-	
AREA DETAILS :		SQ.MT.
AREA OF PLOT (Minimum)		617.34
NET AREA OF PLOT		617.34
VACANT PLOT AREA		310.45
COVERAGE		
PROPOSED COVERAGE AREA (49.71 %)		305.89
NET BUA		
RESIDENTIAL NET BUA		1469.20
BUILT UP AREA		
		1472.81
		1779.71
MORTGAGE AREA		152.95
EXTRA INSTALLMENT MORTGAGE AREA		0.00
PROPOSED NUMBER OF PARKINGS		1

COLOR INDEX	
PLOT BOUNDARY ABUTTING ROAD PROPOSED CONSTRUCTION COMMON PLOT ROAD WIDENING AREA EXISTING (To be retained) EXISTING (To be demolished)	
OWNER'S NAME AND SIGNATURE	
BUILDER'S NAME AND SIGNATURE	
ARCHITECT'S NAME AND SIGNATURE	
STRUCTURAL ENGINEER'S NAME AND SIGNATURE	



Structural Members (Logical)



Structural Members (2D)



Structural Members (3D)