

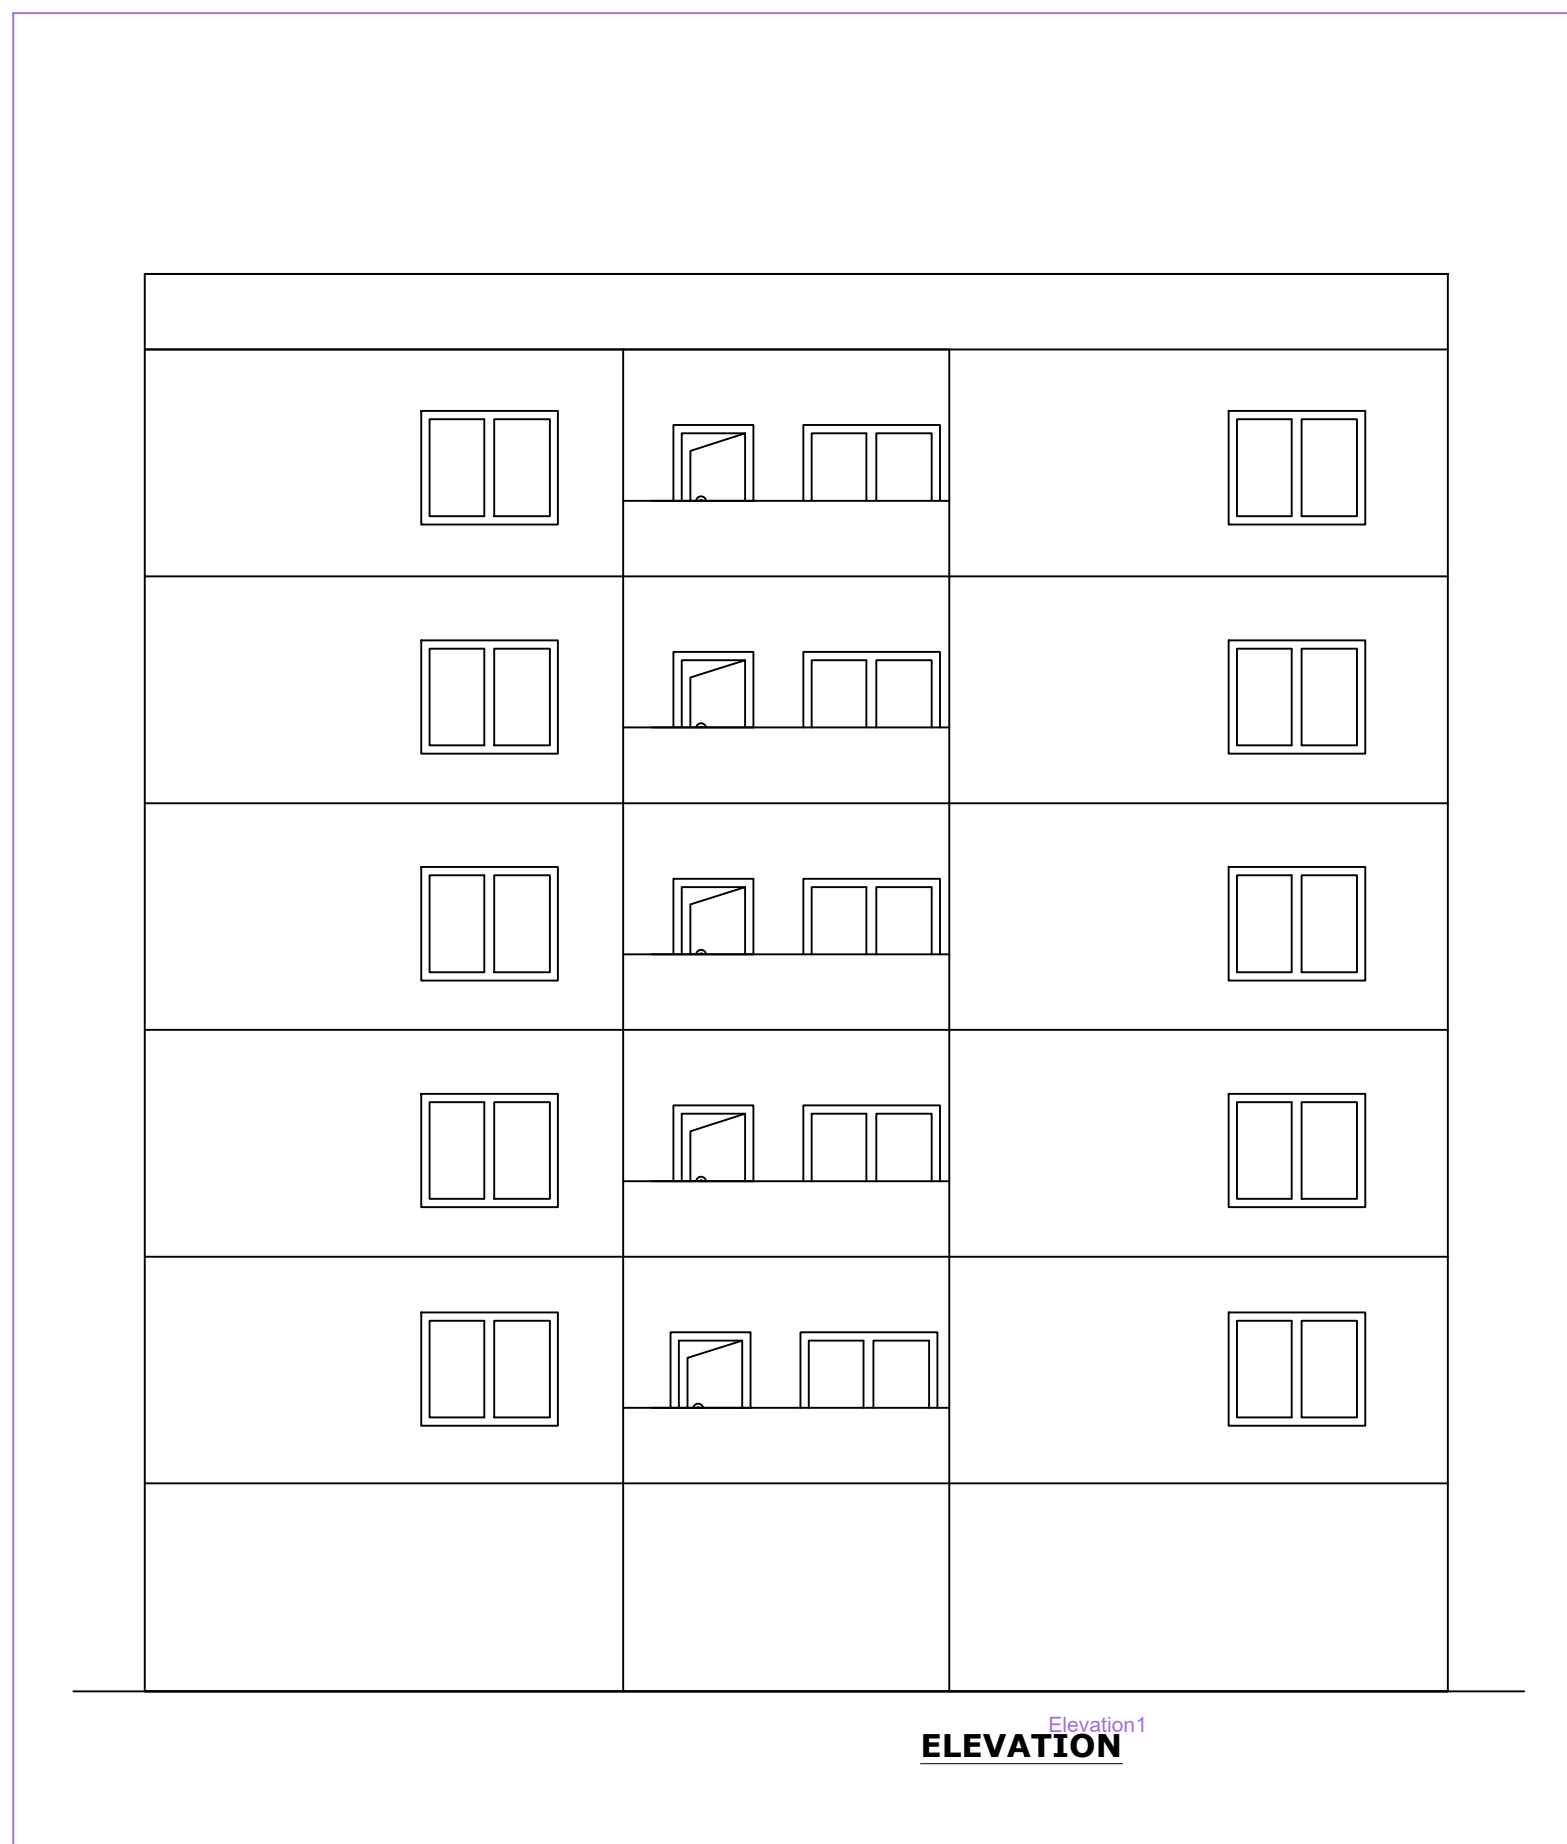


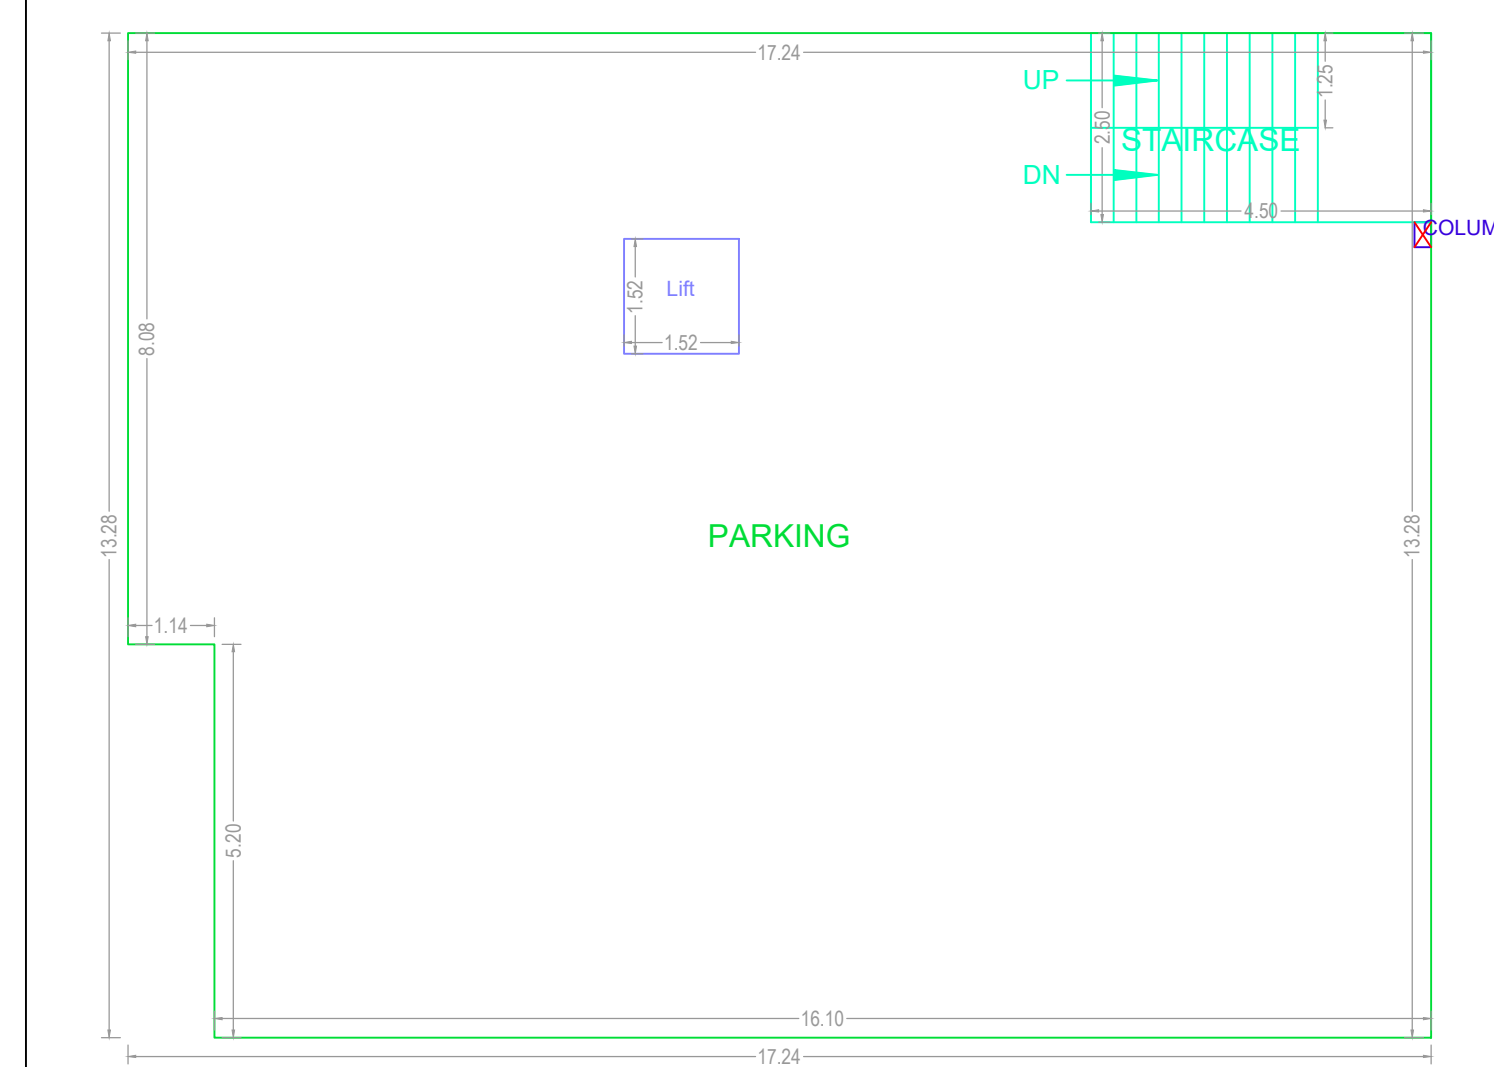


BUILDING USE / BUILDING SUBUSE DETAIL				
BUILDING NAME	BUILDING USE	BUILDING SUBUSE	BUILDING TYPE	FLOOR DETAILS
A (MANGALAGIRI SRIDEVI) REP BY ITS OGPA HOLDER MS RAINBOW CONSTRUCTIONS)	Residential	Residential Apartment Bldg	NA	1 Stilt + 5 upper floors

Mortgage Area Details					
Type of Mortgage	Building Name	Floor Name	Proposed Carpet Area Name	Mortgage Area(Sq.mt.)	
				Required	Proposed
Built Up Area to Mortgage	A (MANGALAGIRI SRIDEVI REP BY ITS DGPA HOLDER MS RAINBOW CONSTRUCTIONS)	SECOND FLOOR PLAN	SPLIT 2, SPLIT 1	111.53 (10%)	111.82


Color Notes	
COLOR INDEX	
PLOT BOUNDARY	
ABUTTING ROAD	
PROPOSED CONSTRUCTION	
COMMON PLOT	
ROAD WIDENING AREA	
EXISTING (To be retained)	
EXISTING (To be demolished)	

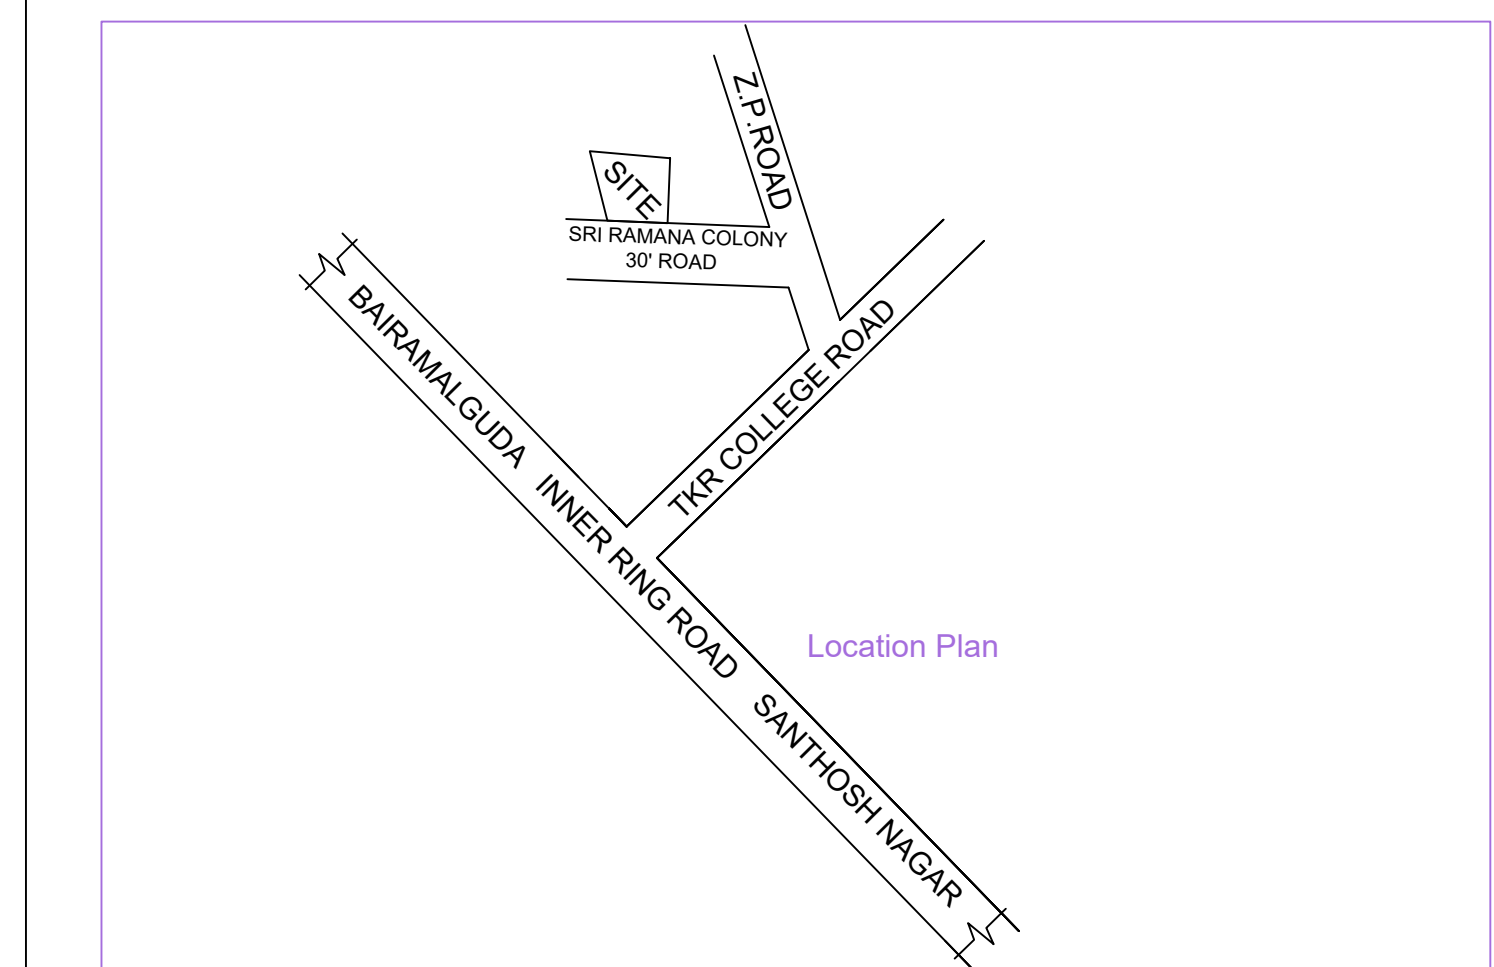


STILT ONE FLOOR PLAN
(SCALE 1:100)

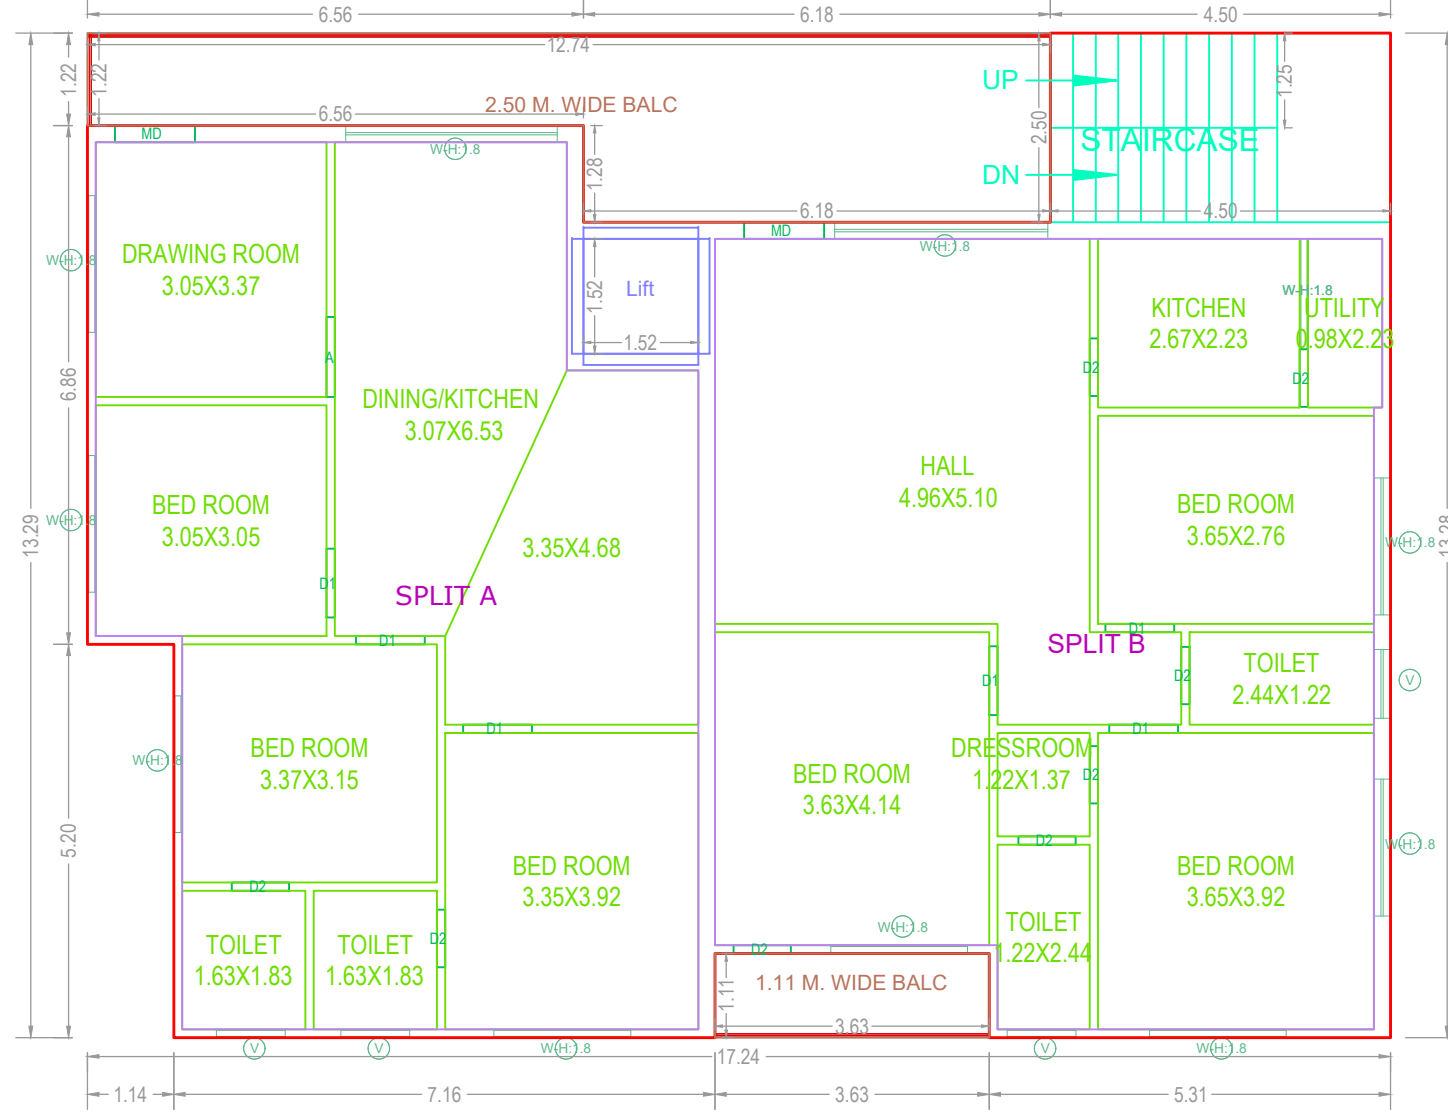

TYPICAL - 1, 3, 4 & 5 FLOOR PLAN
(Proposed)
(SCALE 1:100)

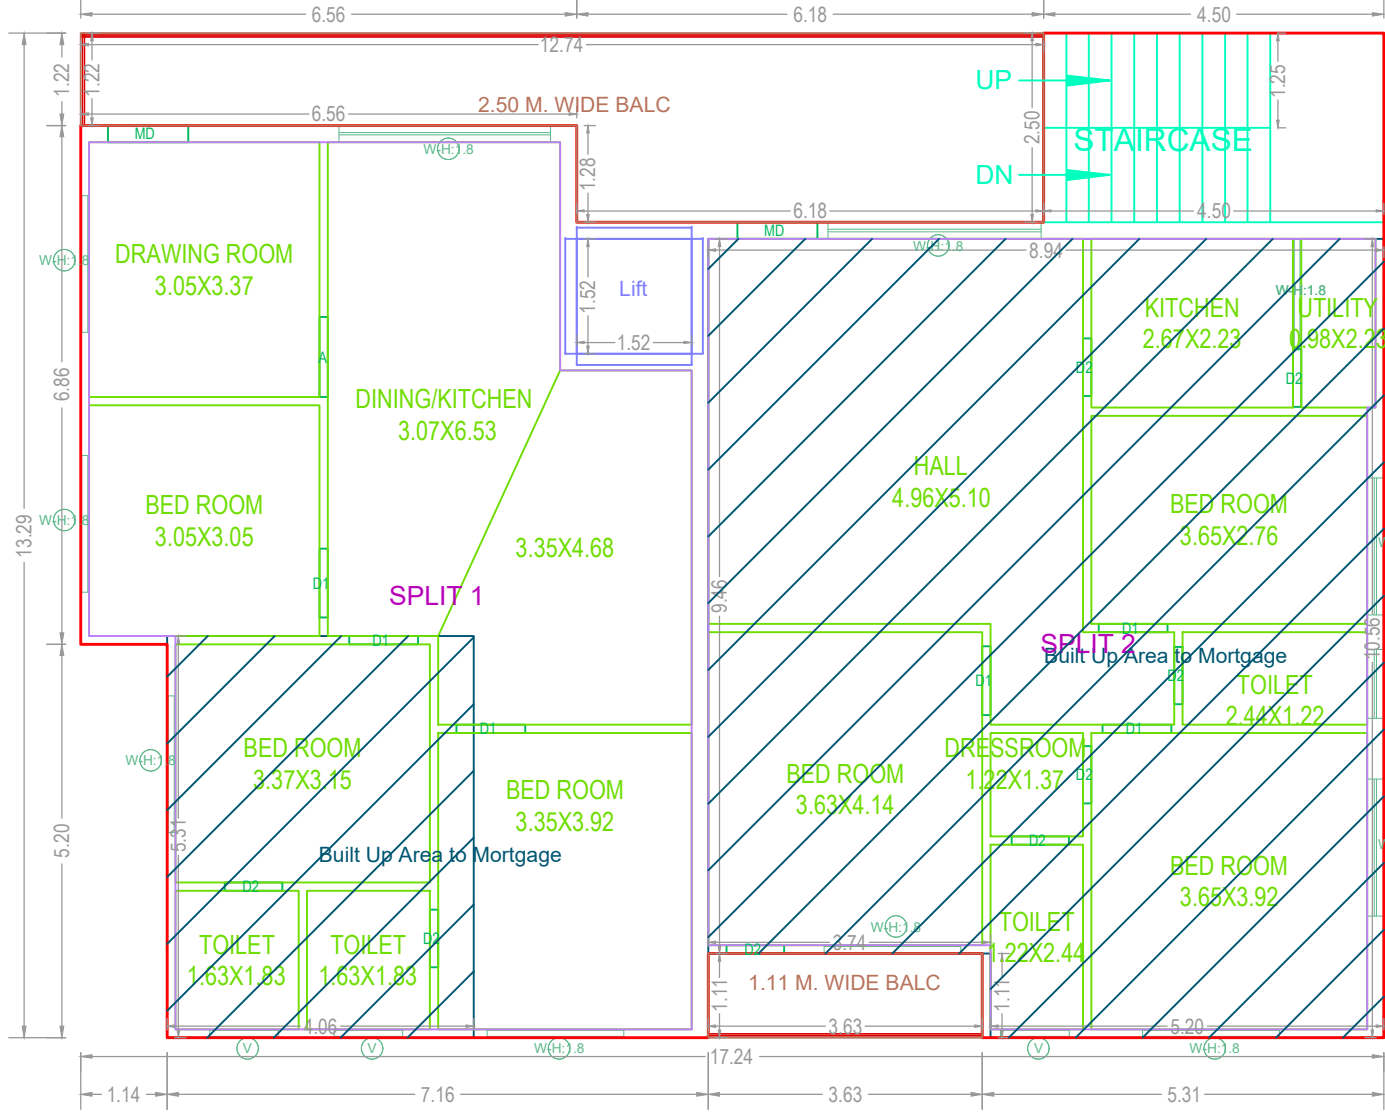

SECOND FLOOR PLAN
(Proposed)
(SCALE 1:100)

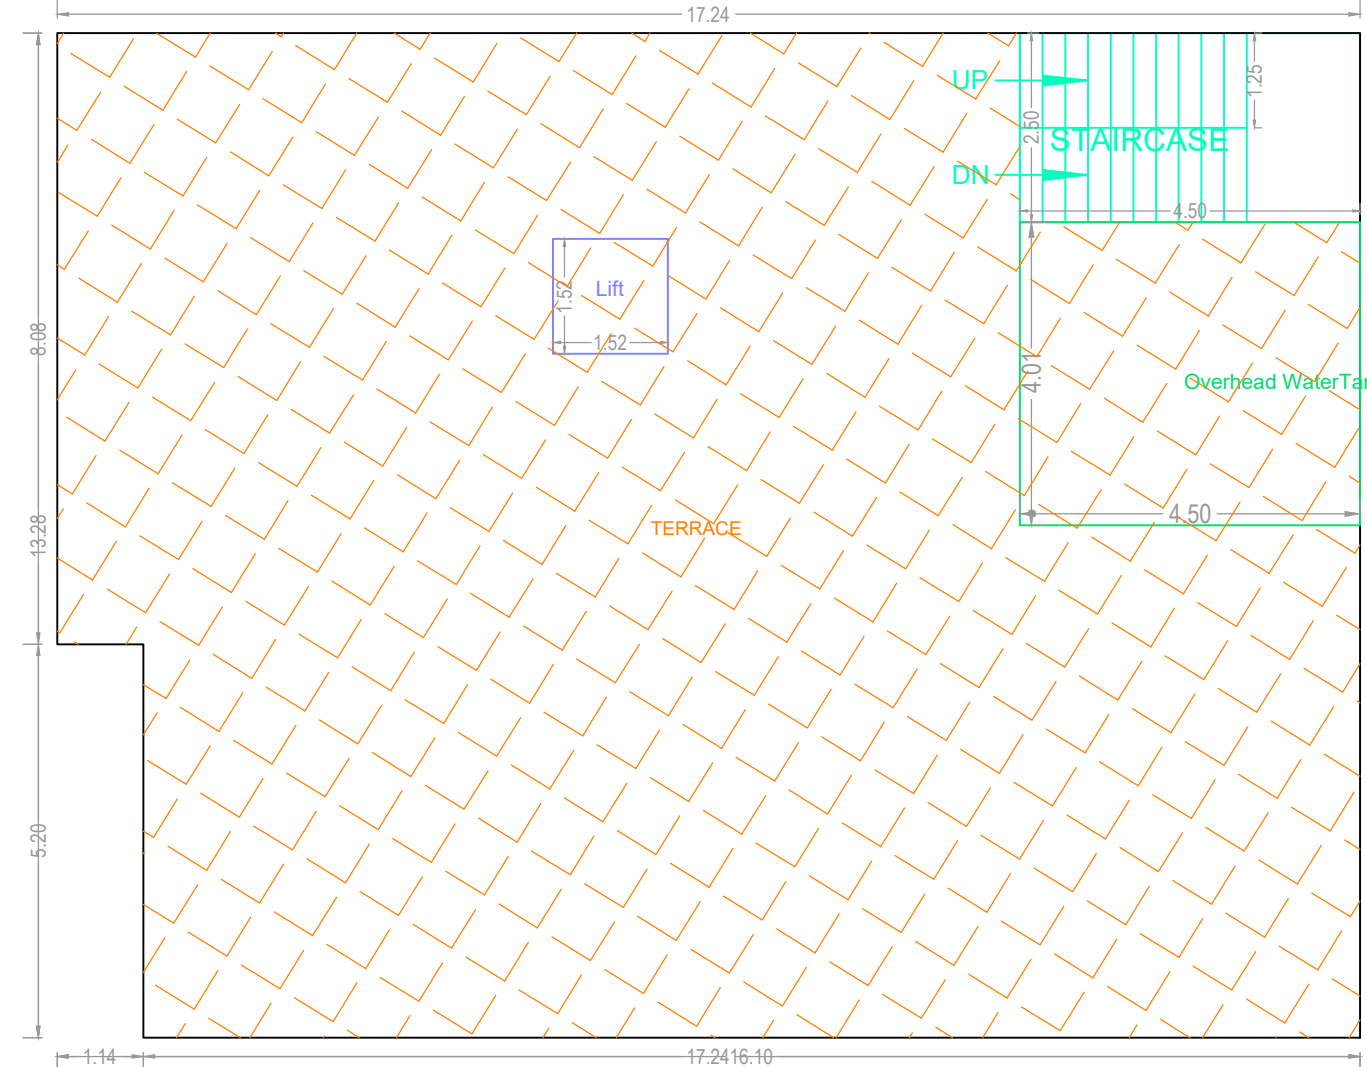

TERRACE FLOOR PLAN
(SCALE 1:100)

[illegible]

OFFICER DETAILS	
OFFICER NAME :	
DESIGNATION :	
DATE AND TIME :	
APPROVAL NO :	SEAL OF APPROVAL
DATE OF APPROVAL :	
OWNER'S SIGNATURE	ARCHITECT'S SIGNATURE
BUILDER'S SIGNATURE	STRUCTURAL ENGINEER'S SIGNATURE

Note: All dimensions are in meters.

Balcony Calculations Table			FLOOR FIFTH FLOOR	FLOOR TERRACE FLOOR	FLOOR TOTAL	FLOOR TOTAL NO OF BALCS	FLOOR TOTAL	FLOOR TOTAL	FLOOR TOTAL	FLOOR TOTAL
FLOOR NAME	SIZE	TOTAL AREA								
SECOND FLOOR PLAN	2.50 X 12.74 X 1	27.48	223.06	0.00	223.06	02	0.00	0	0.00	
TYPICAL - 1, 3, 4 & 5 FLOOR PLAN	1.11 X 3.63 X 1 2.50 X 12.74 X 1 X 4	109.92	18.04	18.04	0.00	00	0.00	0	0.00	
Total	1.11 X 3.63 X 1 X 4	137.40	TOTAL	1366.44	18.04	1115.30	10	223.10	223.10	
			TOTAL	1366.44	18.04	1115.30	10	223.10	223.10	

SCHEDULE OF JOINEERY			
BUILDING NAME	NAME	L X H	NOS
A (MANGALAGIRI SRIDEVI REP BY ITS DOPA HOLDER MS RAINBOW CONSTRUCTIONS)	D2	0.76 X 2.10	40
A (MANGALAGIRI SRIDEVI REP BY ITS DOPA HOLDER MS RAINBOW CONSTRUCTIONS)	D1	0.91 X 2.10	30
A (MANGALAGIRI SRIDEVI REP BY ITS DOPA HOLDER MS RAINBOW CONSTRUCTIONS)	MD	1.06 X 2.10	10

SCHEDULE OF JOINERY			
BUILDING NAME	NAME	L X H	NOS
A (MANGALAGIRI SDEVI) REP BY IT'S DOPA HOLDER MS RANBOW (CONSTRUCTIONS)	V	0.91 X 1.00	20
A (MANGALAGIRI SDEVI) REP BY IT'S DOPA HOLDER MS RANBOW (CONSTRUCTIONS)	W	1.46 X 2.75	05
A (MANGALAGIRI SDEVI) REP BY IT'S DOPA HOLDER MS RANBOW (CONSTRUCTIONS)	W	1.81 X 2.75	40
A (MANGALAGIRI SDEVI) REP BY IT'S DOPA HOLDER MS RANBOW (CONSTRUCTIONS)	W	2.80 X 2.75	05
A (MANGALAGIRI SDEVI) REP BY IT'S DOPA HOLDER MS RANBOW (CONSTRUCTIONS)	W	2.82 X 2.75	05

[illegible]