

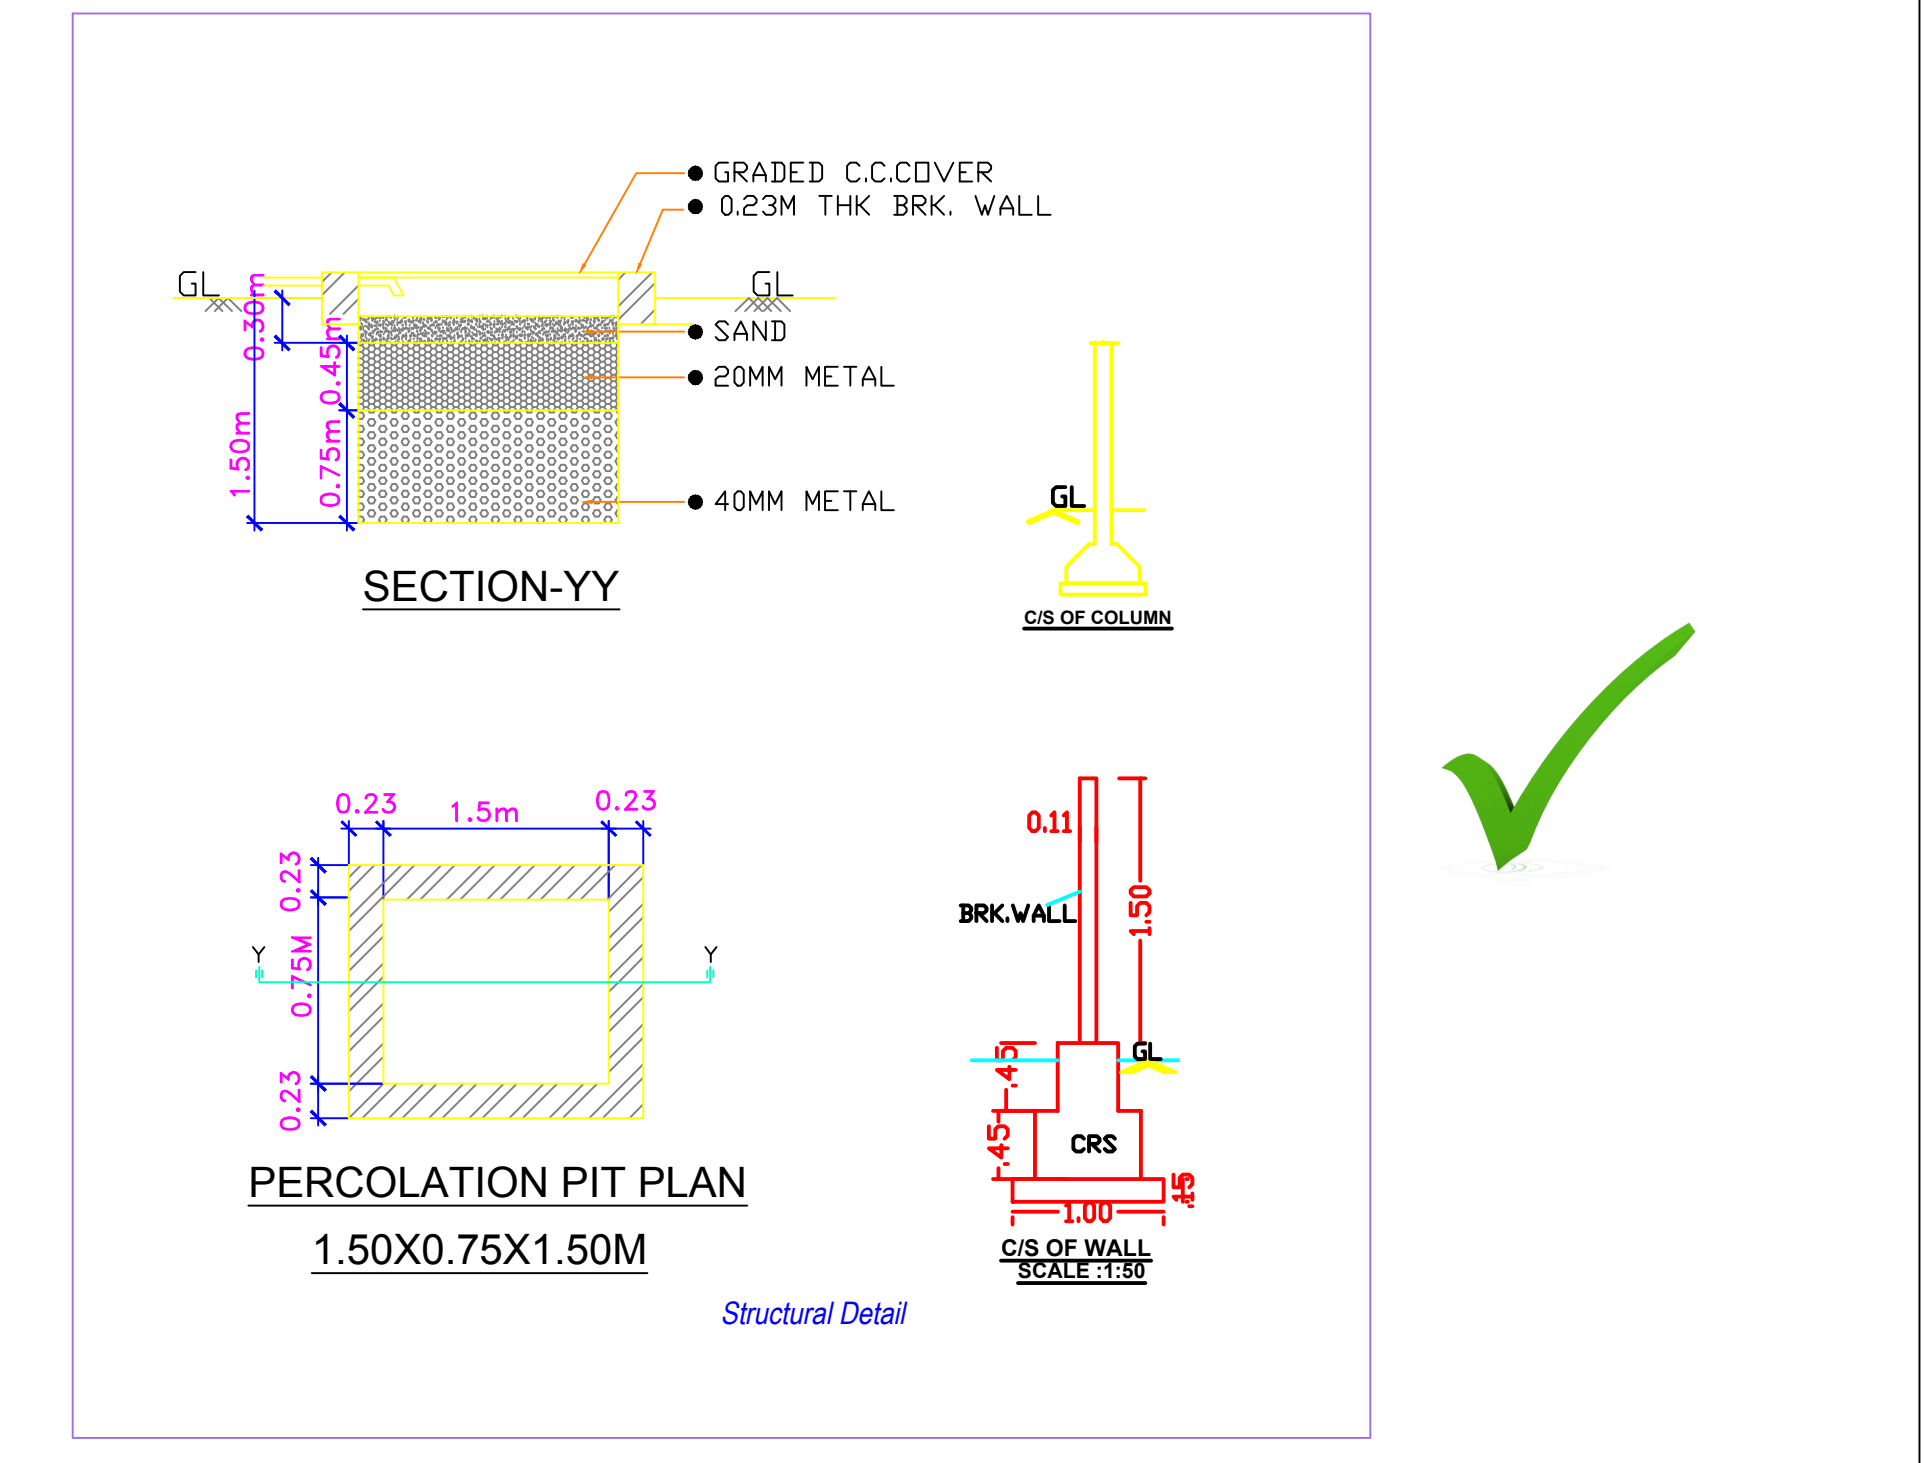
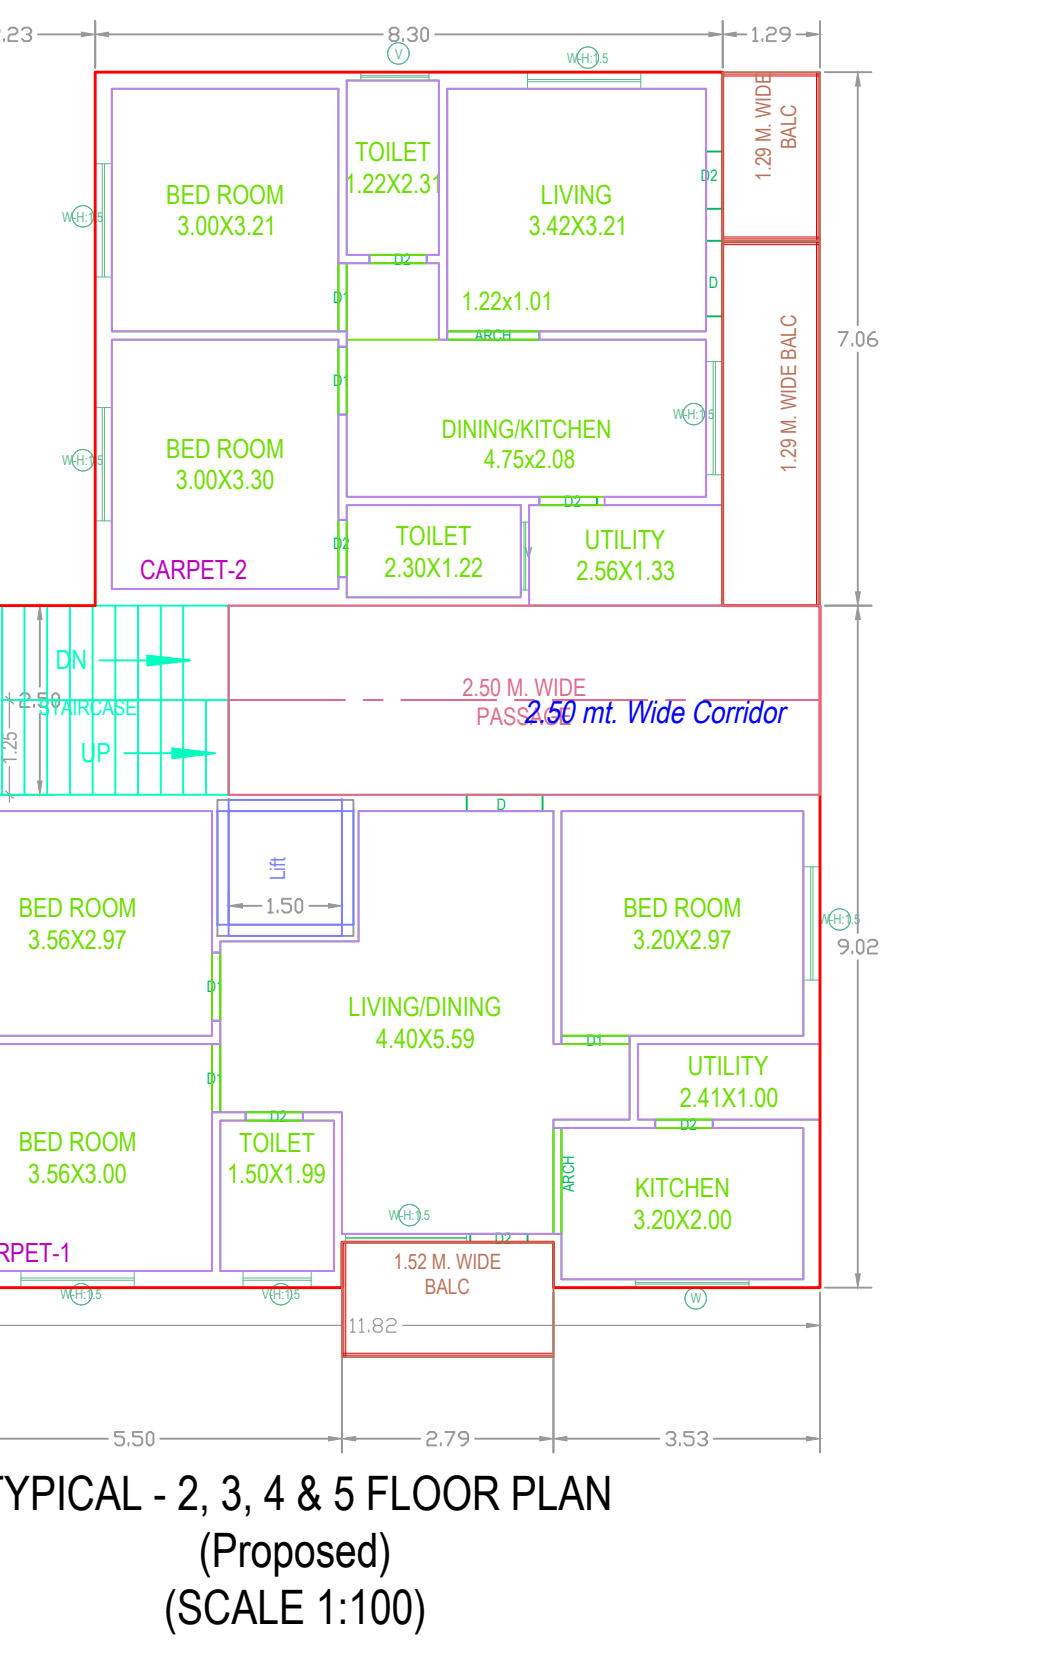
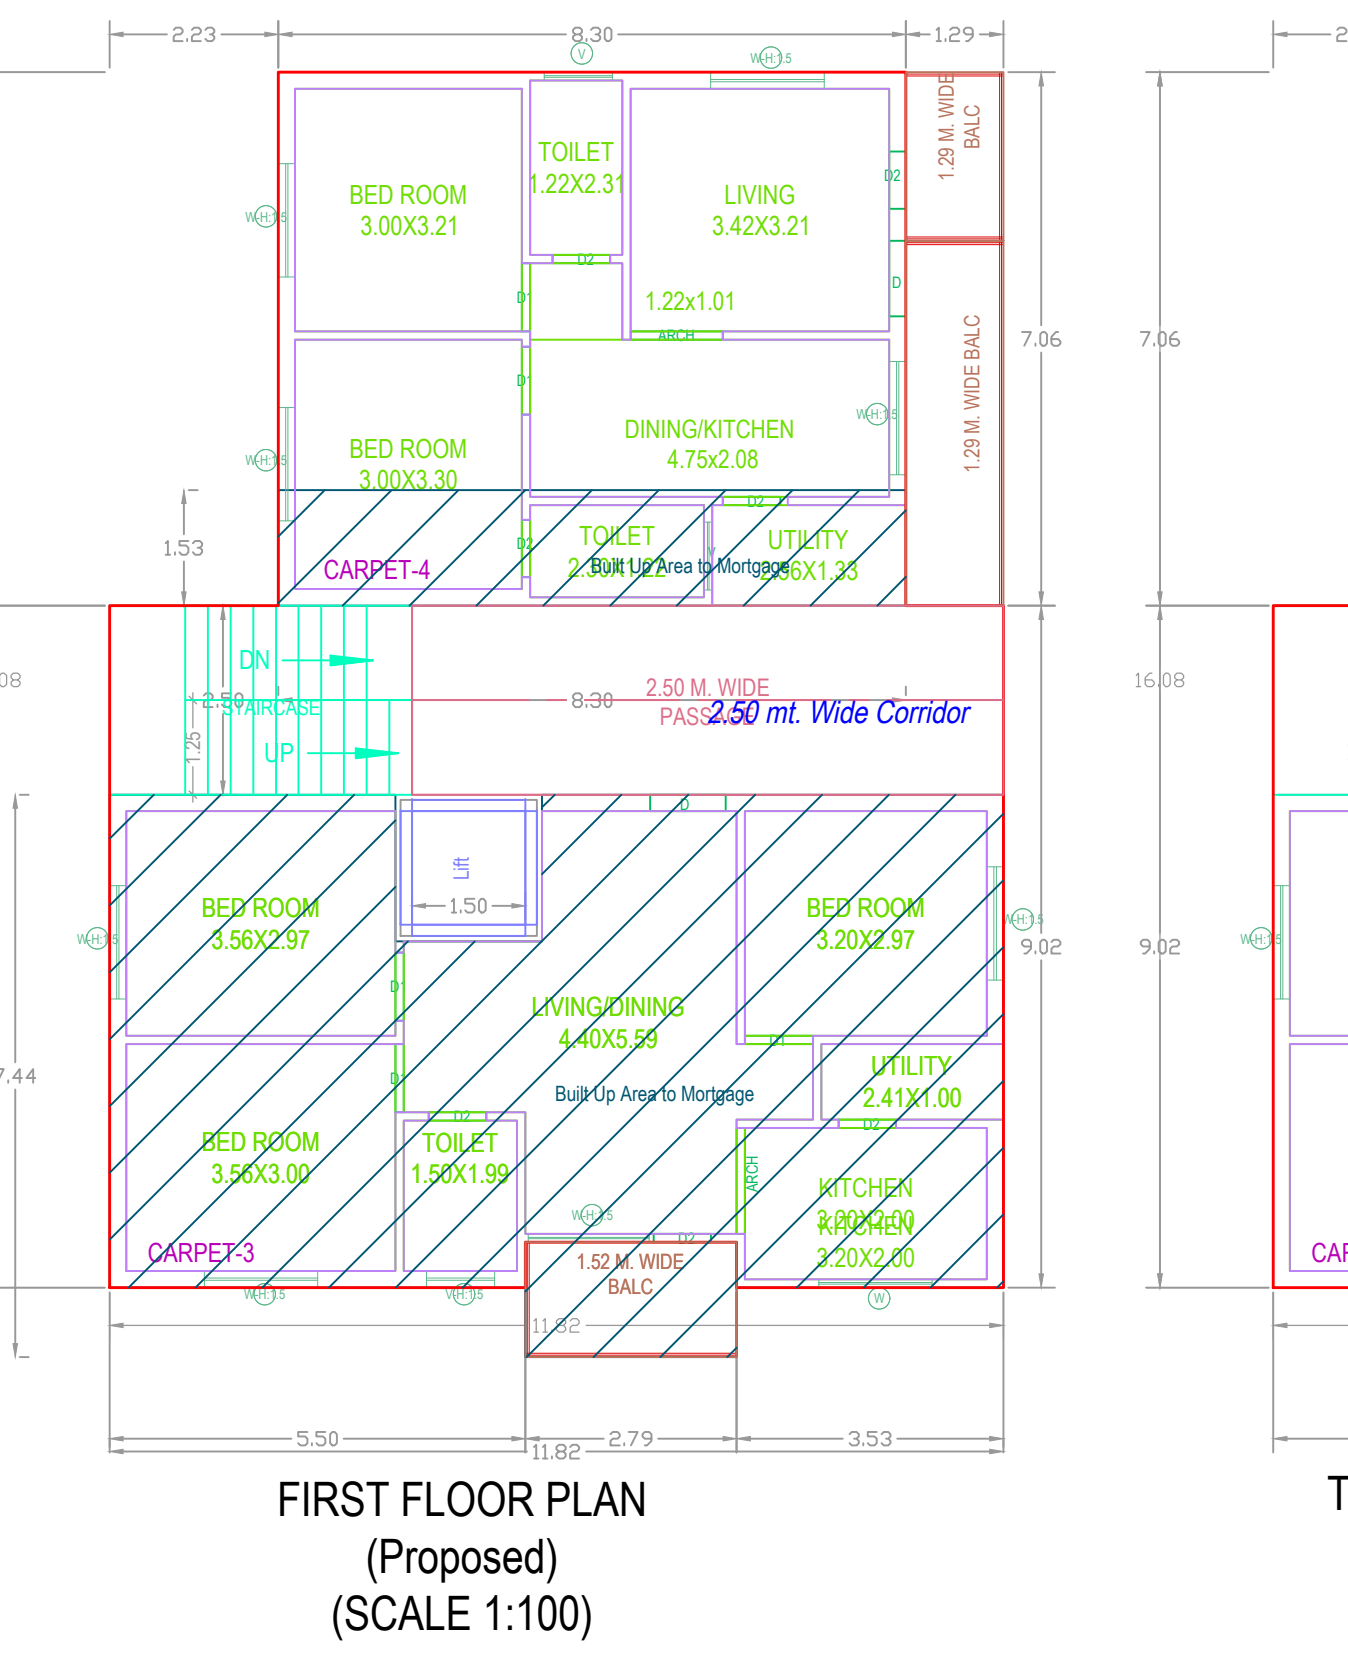
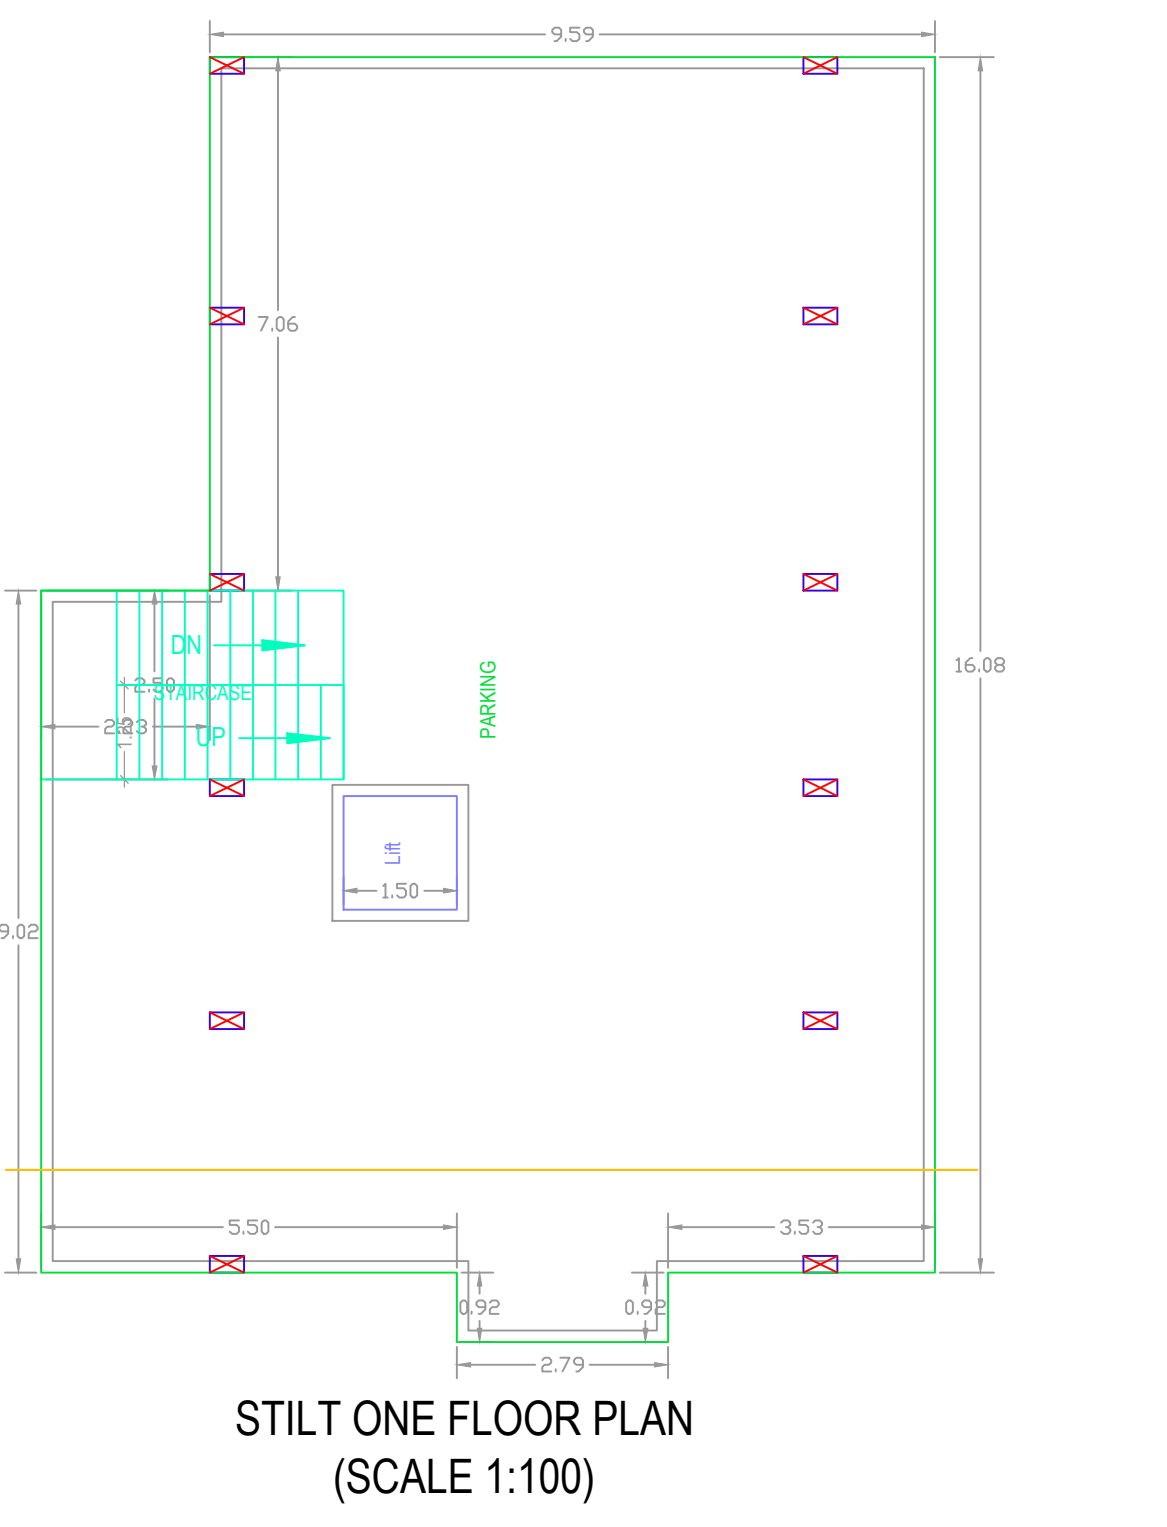


PLAN SHOWING THE PROPOSED		Residential
PLOT NO.		
SURVEY NO.		
SITUATED AT		
BELONGING TO - Mr./Ms./Mrs		
REP BY :		AADHI SUVARNA
LICENCE NO. 171/Surveyor-1/yb10/gnm/PROVVAL NO.		
DATE - 03-01-2023	SHEET NO. 1 / 1	
Layout Plan Details	INWARD NO. TS/000709/2023	
AREA STATEMENT		
PROJECT DETAIL		
INWARD NO.		TS/000709/2023
PROJECT TYPE :		Building Permission
STATE NATURE OF DEVELOPMENT :		NEW
SUB LOCATION :		NEW AREAS / APPROVED LAYOUT AREAS
STATE NATURE :		TELANGANA
PLOT USE :		Residential
PLOT SUB USE :		Residential
PLOT PLOT NEAR BY NOTIFIED RELEGIOUS STRUCTURE :		NA
LAND USE ZONE :		NA
LAND SUBURB ZONE :		NA
HABITATING ROAD WIDTH :		0
NORTH SIDE DETAIL :		
SOUTH SIDE DETAIL :		
EAST SIDE DETAIL :		
WEST SIDE DETAIL :		
AREA DETAILS :		SO. MT.
AREA OF PLOT (Minimum)		342.88
DEDUCTION FOR NET PLOT AREA		
DISPLAY AREA		2.95
TOW		2.95
NET AREA OF PLOT		336.97
VACANT PLOT AREA		163.02
PERCENTAGE COVERAGE		
PROPOSED COVERAGE AREA (± 16 %)		176.91
NET BEUA		
RESIDENTIAL NET BEUA		684.55
BUILT UP AREA		
TOTAL BUILT UP AREA EXCLUDING PARKING		894.55
TOTAL PROPOSED BUILT UP AREA INCLUDING PARKING		1061.45
PROPOSED NUMBER		88.8
TOTAL INSTANTMENT MORTGAGE AREA		0.00
MORTGAGED NUMBER OF PARKINGS		0

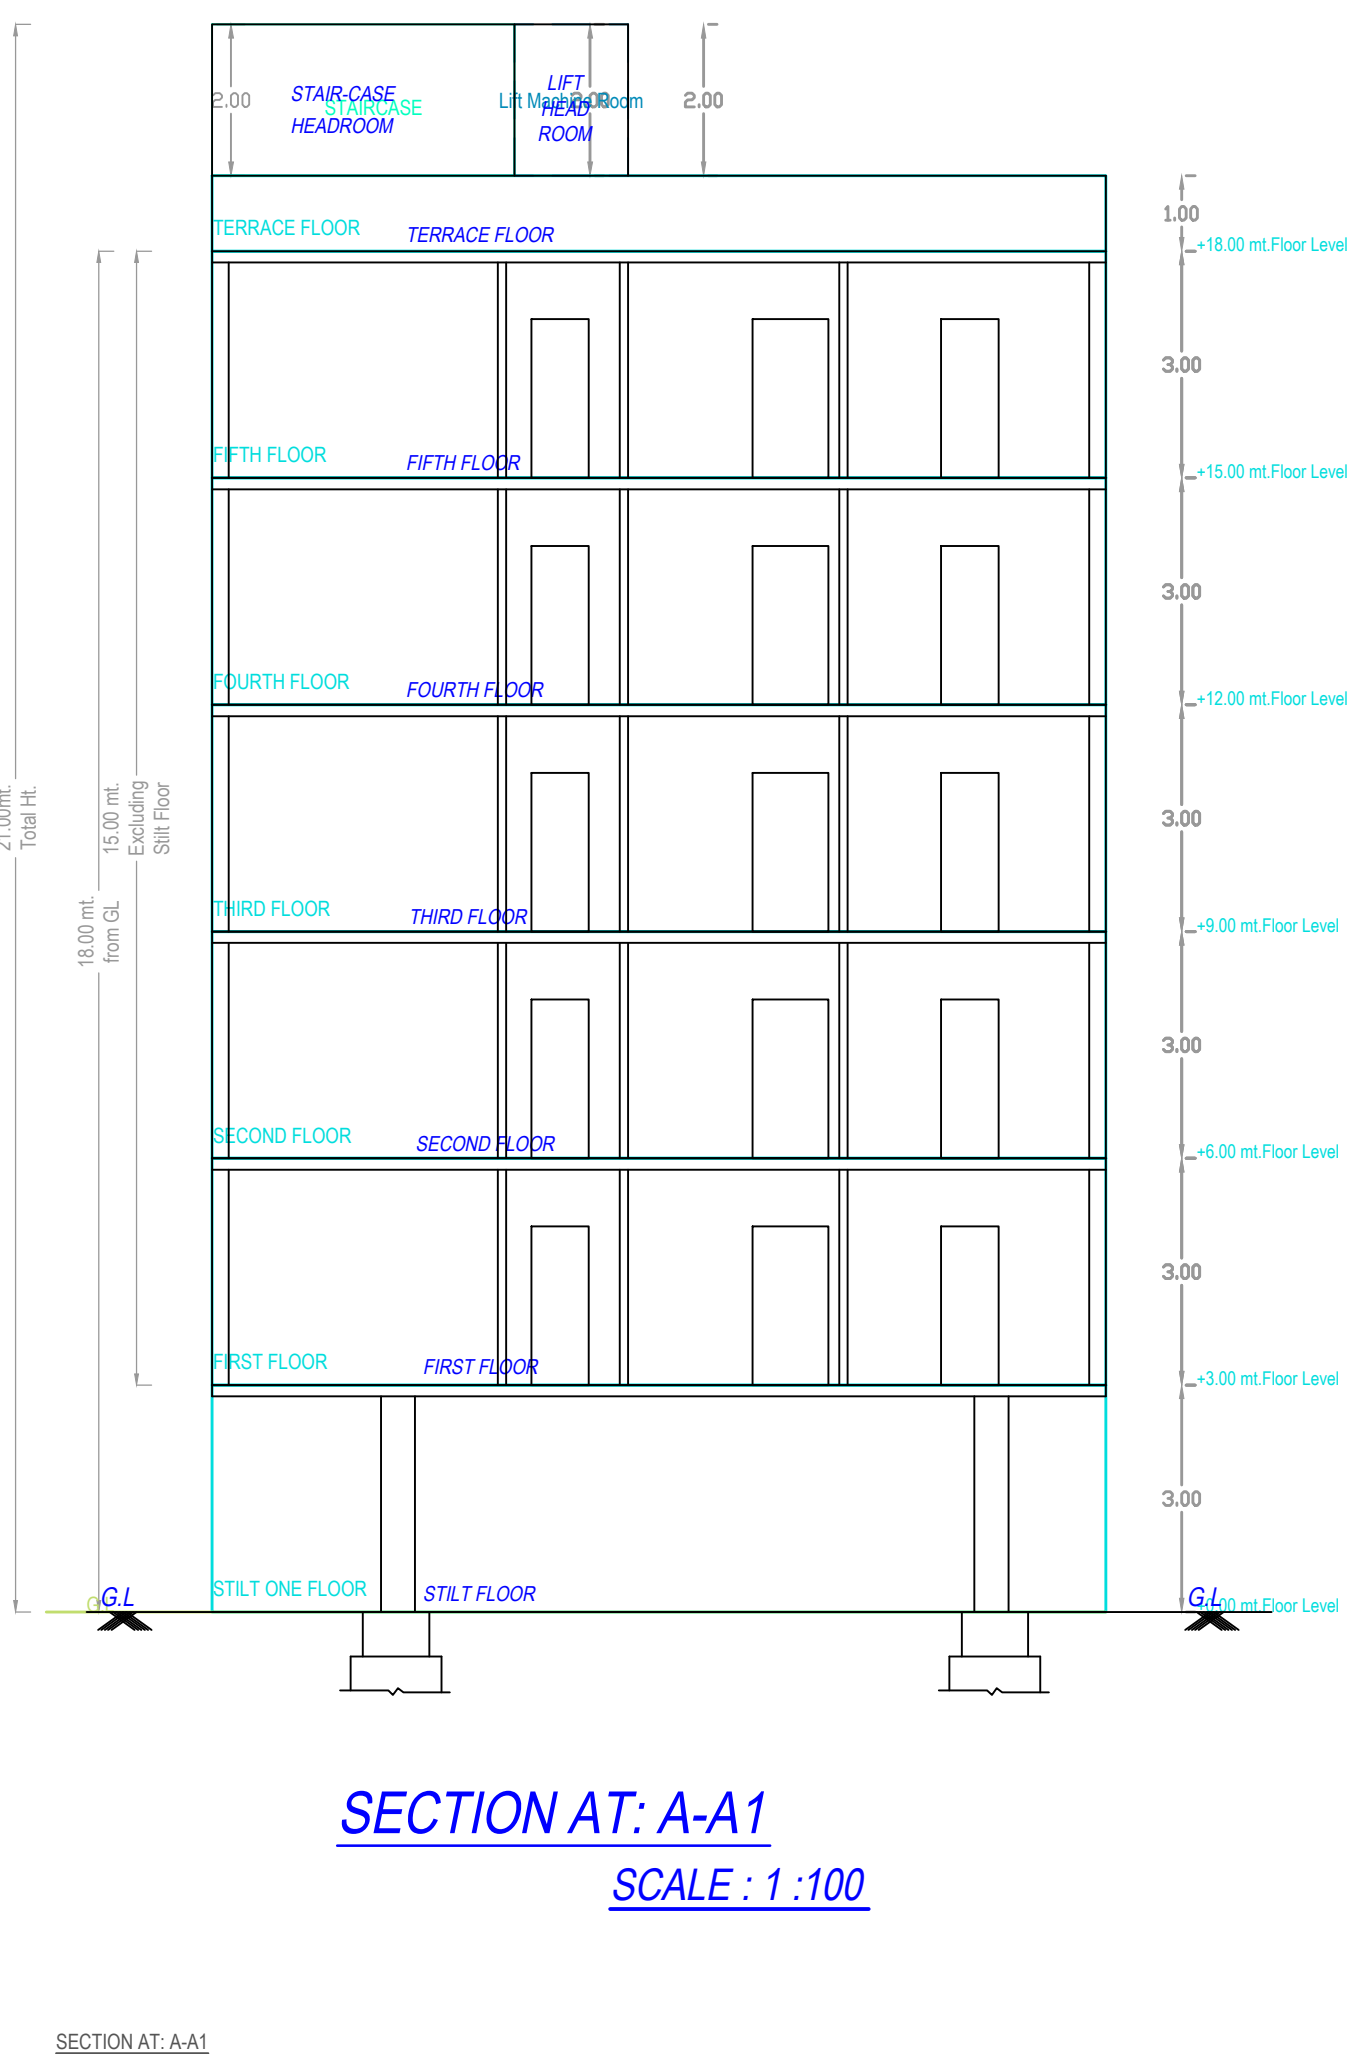

BUILDING - PROPOSED (VUPPALANCHAMALLIKARJUN AND RAMA KRISHNA GATE)									
FLOOR NAME		TOTAL	NET BUA	RES.	TNMTS.	PARKING	NO OF STAGE	NET PASSENG	
STREET ONE FLOOR		176.90	0.00	00	00	176.90	1	176.90	
FIRST FLOOR		176.91	176.91	02	00	0.00	0	0.00	
SECOND FLOOR		176.91	176.91	02	00	0.00	0	0.00	
THIRD FLOOR		176.91	176.91	02	00	0.00	0	0.00	
FOURTH FLOOR		176.91	176.91	02	00	0.00	0	0.00	
FIFTH FLOOR		176.91	176.91	02	00	0.00	0	0.00	
TERRACE FLOOR		2.25	0.00	00	00	0.00	0	0.00	
TOTAL		1063.70	884.55	10	176.90	176.90		176.90	
TOTAL NO OF BLDG		1							
Total		1063.70	884.55	10	176.90	176.90		176.90	

FLOOR NAME
FIRST FLOOR PLAN
TYPICAL - 2, 3, 4 & 5 FLOOR PLAN
Total

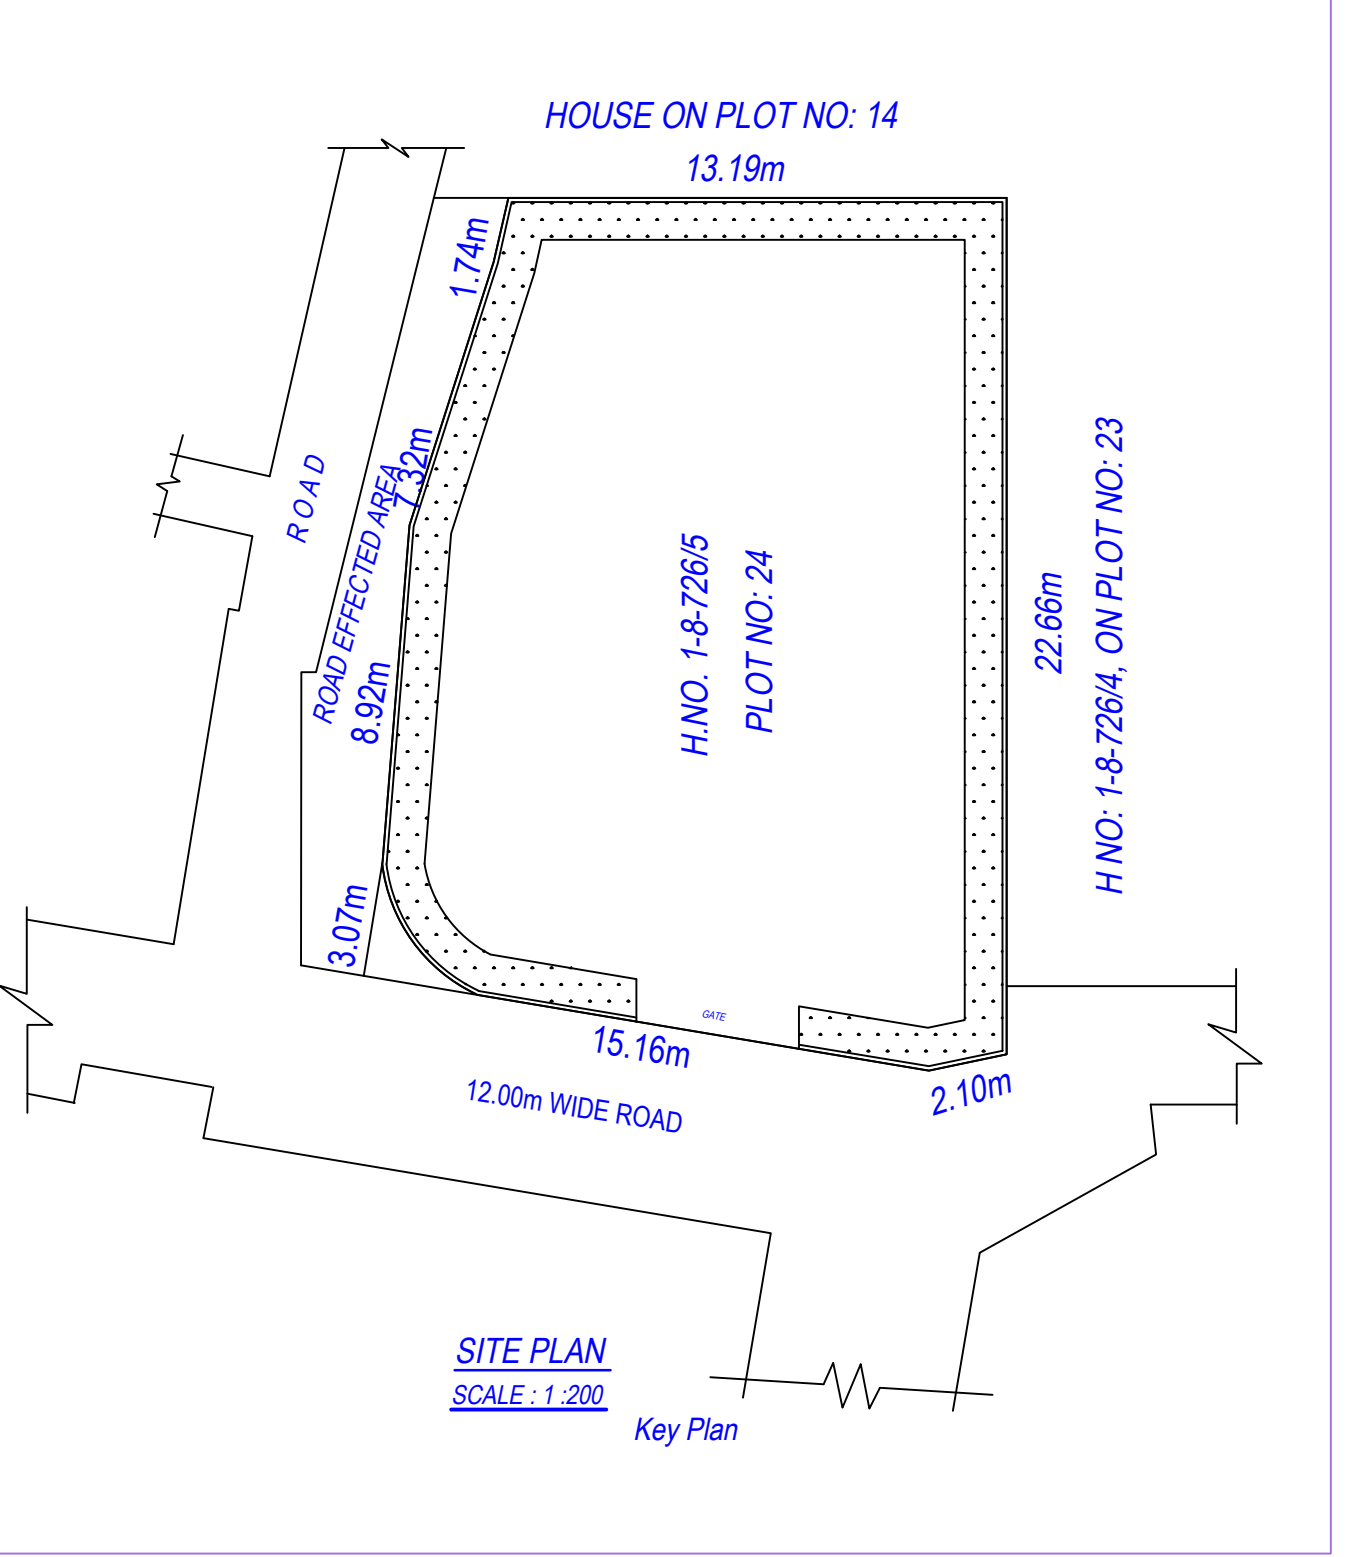

SCHEDULE OF JOINEERY			
BUILDING NAME	NAME	L X H	NOS
PROPOSED (VUPPALANCHI MALLIKARJUN AND RAMA KRISHNA GADE)	D2	0.76 X 2.10	35
PROPOSED (VUPPALANCHI MALLIKARJUN AND RAMA KRISHNA GADE)	D1	0.90 X 2.10	25
PROPOSED (VUPPALANCHI MALLIKARJUN AND RAMA KRISHNA GADE)	D	1.00 X 2.10	10
PROPOSED (VUPPALANCHI MALLIKARJUN AND RAMA KRISHNA GADE)	ARCH	1.22 X 2.10	05
PROPOSED (VUPPALANCHI MALLIKARJUN AND RAMA KRISHNA GADE)	ARCH	1.40 X 2.10	05

SCHEDULE OF JOINTORY			
BUILDING NAME	NAME	L X H	NOS
PROPOSED (TUPPALANCHI MALLIKARJUN AND RAMA KRISHNA GADE)	V	0.90 X 1.20	10
PROPOSED (TUPPALANCHI MALLIKARJUN AND RAMA KRISHNA GADE)	V	0.90 X 1.50	05
PROPOSED (TUPPALANCHI MALLIKARJUN AND RAMA KRISHNA GADE)	W	1.50 X 1.20	05
PROPOSED (TUPPALANCHI MALLIKARJUN AND RAMA KRISHNA GADE)	W	1.50 X 1.50	35
PROPOSED (TUPPALANCHI MALLIKARJUN AND RAMA KRISHNA GADE)	W	1.60 X 1.50	05

[illegible]

OWNER'S NAME AND SIGNATURE	
BUILDER'S NAME AND SIGNATURE	
ARCHITECT'S NAME AND SIGNATURE	
STRUCTURAL ENGINEER'S NAME AND SIGNATURE	
SEAL OF APPROVAL	

Note: All dimensions are in meter